



City of Chicago Office of the City Clerk

City Hall
121 North LaSalle Street
Room 107
Chicago, IL 60602
www.chicityclerk.com

Legislation Referred to Committees at the Chicago City Council Meeting 11/20/2013

Section 3c - Aldermanic Introductions Regarding Unclassified Matters

	File #	Title	Sponsor(s)	Committee Referral
4-60-022 Allow Alcoholic Liquor				
1	O2013-9146	Amendment of Municipal Code Section 4-60-022 to allow additional alcoholic liquor licenses on portion(s) of S Damen Ave	Thompson (16)	License
Alley Access Barrier(s)				
2	O2013-9110	Exemption from physical barrier requirement for commercial driveway alley access for Tasha Davis	Dowell (3)	Transportation
3	O2013-9111	Exemption from physical barrier requirement for commercial driveway alley access for 1345 South Wabash LLC	Dowell (3)	Transportation
4	O2013-9105	Exemption from physical barrier requirement for commercial driveway alley access for Midwest Fixtures	Sposato (36)	Transportation
5	O2013-9109	Exemption from physical barrier requirement for commercial driveway alley access for Nick's Body Shop	Laurino (39)	Transportation
6	O2013-9091	Exemption from physical barrier requirement for commercial driveway alley access for Bosak Properties	O'Connor (41)	Transportation
7	O2013-9107	Exemption from physical barrier requirement for commercial driveway alley access for Grossinger Imports, Inc. d/b/a Grossinger Honda	Silverstein (50)	Transportation
8	O2013-9108	Exemption from physical barrier requirement for commercial driveway alley access for Morice Botrice, Dominos's Pizza	Silverstein (50)	Transportation
Awning(s)				
9	O2013-9141	Awning(s) for Bellissima Donna	Laurino (39)	Transportation
Grant(s) of Privilege				
10	O2013-9142	Grant(s) of privilege in public way for Carquest Auto Parts No. 2849	Laurino (39)	Transportation
11	O2013-9143	Grant(s) of privilege in public way for Diamond Dogs, Ltd.	Laurino (39)	Transportation
12	O2013-9144	Grant(s) of privilege in public way for Evolution Personal Training	Laurino (39)	Transportation
13	O2013-9145	Grant(s) of privilege in public way for Peterson Cicero Currency Exchange, Inc.	Laurino (39)	Transportation
Honorary Street Designation(s)				
14	O2013-9113	Honorary street designation as "Pastor Reverend Fred L. Johnson Way"	Chandler (24)	Transportation

Legislation Referred to Committees at the Chicago City Council Meeting
11/20/2013

Section 3c - Aldermanic Introductions Regarding Unclassified Matters

	File #	Title	Sponsor(s)	Committee Referral
15	O2013-9092	Honorary street designation as "Miguel and Myra Dominguez Way"	Reboyras (30)	Transportation
Journal Correction(s)				
16	O2013-9103	Correction of City Council Journal of Proceedings of July 24, 2013	Burke (14)	Rules
Municipal Code Amendment(s)				
17	O2013-9148	Amendment of Municipal Code Chapter 2-154 concerning corporate tax disclosures	Burns (4) Dowell (3) Hairston (5) Sawyer (6) Holmes (7) Foulkes (15) Munoz (22) Mell (33) Smith (43) Cappleman (46) Pawar (47) Osterman (48) Moore (49)	Finance
18	O2013-9115	Amendment of Municipal Code Chapter 11-4 concerning handling and storage of materials susceptible to becoming windborne	Pope (10) Burke (14)	Finance
19	O2013-9147	Amendment of Municipal Code Chapter 11-4 by adding new Section 765 to prohibit petroleum coke storage	Pope (10) Burke (14)	Finance
20	O2013-9106	Amendment of Municipal Code Section 17-6-0403-F concerning special use approval for recycling facilities in Planned Manufacturing District No. 15	Graham (29)	Zoning
21	O2013-9104	Amendment of Municipal Code Section 9-64-170 regarding parking restrictions on W 108th Pl	Austin (34)	Pedestrian and Traffic Safety
22	O2013-9112	Amendment of Municipal Code Section 9-64-170 concerning parking prohibition for special types of vehicles	O'Connor (40)	Pedestrian and Traffic Safety
23	O2013-9114	Amendment of Municipal Code Section 13-72-080 concerning examination of records by condominium unit owners	Tunney (44) Reilly (42) Cappleman (46) Osterman (48) Pawar (47) Smith (43) Hairston (5) Waguespack (32) Moore (49) Dowell (3) Fioretti (2)	Housing
Sign(s)/Signboard(s)				
24	Or2013-712	Issuance of permits for sign(s)/signboard(s) at 19 W Jackson Blvd	Fioretti (2)	Zoning
25	Or2013-713	Issuance of permits for sign(s)/signboard(s) at 310 S Racine Ave - north elevation	Fioretti (2)	Zoning

Legislation Referred to Committees at the Chicago City Council Meeting
11/20/2013

Section 3c - Aldermanic Introductions Regarding Unclassified Matters

	File #	Title	Sponsor(s)	Committee Referral
26	Or2013-714	Issuance of permits for sign(s)/signboard(s) at 310 S Racine Ave - south elevation	Fioretti (2)	Zoning
27	Or2013-715	Issuance of permits for sign(s)/signboard(s) at 310 S Racine Ave - east elevation	Fioretti (2)	Zoning
28	Or2013-711	Issuance of permits for sign(s)/signboard(s) at 2201 S Halsted St (north wall)	Balcer (11)	Zoning
29	Or2013-710	Issuance of permits for sign(s)/signboard(s) at 7601 S Cicero Ave	Lane (18)	Zoning



City of Chicago



O2013-9146

Office of the City Clerk

Document Tracking Sheet

Meeting Date:	11/20/2013
Sponsor(s):	Thompson (16)
Type:	Ordinance
Title:	Amendment of Section 4-60-022 of Municipal Code to allow additional alcoholic liquor licenses on portion(s) of S Damen Ave
Committee(s) Assignment:	Committee on License and Consumer Protection

ORDINANCE

BE IT ORDAINED BY THE CITY COUNCIL OF THE CITY OF CHICAGO:

SECTION 1. Section 4-60-022 of the Municipal Code of Chicago is hereby amended by deleting the language struck through, as follows:

4-60-022 Restrictions on additional licenses.

Subject to the provisions of subsection 4-60-021(c), no additional license shall be issued for the sale of alcoholic liquor, for consumption on the premises within the following areas:

(Omitted text is unaffected by this ordinance)

~~(16.50) On Damen Avenue, from 53rd Street to Garfield Boulevard.~~

(Omitted text is unaffected by this ordinance)

SECTION 2. This ordinance shall be in force and effect upon passage and approval.


JoAnn Thompson
Alderman, 16th Ward



City of Chicago



O2013-9110

Office of the City Clerk


Document Tracking Sheet

Meeting Date:	11/20/2013
Sponsor(s):	Dowell (3)
Type:	Ordinance
Title:	Exemption from physical barrier requirement for commercial driveway alley access for Tasha Davis
Committee(s) Assignment:	Committee on Transportation and Public Way

BE IT ORDAINED BY THE CITY COUNCIL OF THE CITY OF CHICAGO:

SECTION 1: Section 10-20-430 of the Municipal Code of Chicago, the Commissioner of Transportation is hereby authorized and directed to exempt Tasha Davis of 4207 South Vincennes Avenue, Chicago, IL 60653 from requiring barriers as a prerequisite to prohibit alley ingress and egress to parking facilities for premise address: 3945 South Indiana Avenue.

SECTION 2: This ordinance shall take effect and be in force from and after its passage and publication.

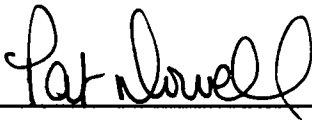

Pat Dowell

Alderman, 3rd Ward



City of Chicago



O2013-9111

Office of the City Clerk

Document Tracking Sheet

Meeting Date:	11/20/2013
Sponsor(s):	Dowell (3)
Type:	Ordinance
Title:	Exemption from physical barrier requirement for commercial driveway alley access for 1345 South Wabash LLC
Committee(s) Assignment:	Committee on Transportation and Public Way

BE IT ORDAINED BY THE CITY COUNCIL OF CHICAGO:

SECTION 1. Section 10-20-430 of the Municipal Code of Chicago, the Commissioner of Transportation is hereby authorized and directed to exempt **1345 South Wabash LLC, 225 West Ohio , 6th Floor, Chicago, Illinois 60610**, from the provisions requiring barriers as a prerequisite to prohibit alley ingress and egress to parking facilities for premise address: **1345 South Wabash Avenue.**

SECTION 2. This ordinance shall take effect and be in force from and after its passage and publication.



PAT DOWELL
Alderman, 3rd Ward



City of Chicago



O2013-9105

Office of the City Clerk

Document Tracking Sheet


Meeting Date:	11/20/2013
Sponsor(s):	Sposato (36)
Type:	Ordinance
Title:	Exemption from physical barrier requirement for commercial driveway alley access for Midwest Fixtures
Committee(s) Assignment:	Committee on Transportation and Public Way

CITY COUNCIL: November 20, 2013

BE IT ORDAINED BY THE CITY COUNCIL OF CHICAGO:

SECTION 1. Pursuant to Section 10-20-430 of the Municipal Code of Chicago, the Commissioner of Transportation is hereby authorized and directed to exempt **Midwest Fixtures, 4507-4511 W. Armitage**, from the provisions requiring barriers as a prerequisite to prohibit alley ingress and egress to parking facilities for Premise Address.

SECTION 2. This ordinance shall take effect and be in force from and after its passage and publication.

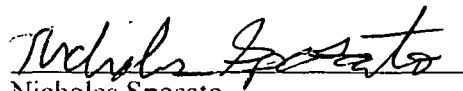
Nicholas Sposato
Alderman, 36th Ward



City of Chicago



O2013-9109

Office of the City Clerk

Document Tracking Sheet


Meeting Date:	11/20/2013
Sponsor(s):	Laurino (39)
Type:	Ordinance
Title:	Exemption from physical barrier requirement for commercial driveway alley access for Nick's Body Shop
Committee(s) Assignment:	Committee on Transportation and Public Way

*AUTHORIZATION FOR EXEMPTION OF TORRES AUTO REPAIR FROM PHYSICAL
BARRIER REQUIREMENT PERTAINING TO ALLEY ACCESSIBILITY FOR PARKING
FACILITIES AT 4545 N. Pulaski Rd.*

Be It Ordained by the City Council of the City of Chicago:

SECTION 1. Pursuant to Section 10-20-430 of the Municipal Code of Chicago, the Commissioner of Transportation is hereby authorized and directed to exempt **Nick's Body Shop** from the provisions requiring barriers as a prerequisite to prohibit alley ingress and egress to parking facilities for **4545 N. Pulaski Rd.**


SECTION 2. This ordinance shall take effect and be in force from and after its passage and publication.

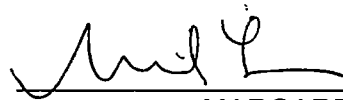

MARGARET LAURINO
Alderman, 39th Ward



City of Chicago

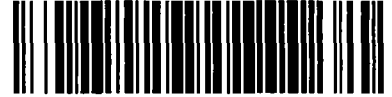

O2013-9091

Office of the City Clerk

Document Tracking Sheet

Meeting Date:	11/20/2013
Sponsor(s):	O'Connor (41)
Type:	Ordinance
Title:	Exemption from physical barrier requirement for commercial driveway alley access for Bosak Properties
Committee(s) Assignment:	Committee on Transportation and Public Way

41
DIRECT INTRO.

Committee on Transportation and Public Way

PHYSICAL BARRIER AND ALLEY ACCESS

Be It Ordained by the City Council of Chicago:

SECTION 1. Pursuant to Section 10-20-430 of the Municipal Code of Chicago, the Director of Revenue is hereby authorized and directed to exempt Bosak Properties of 6333 North Northwest Highway from the provisions requiring barriers as a prerequisite to prohibit alley ingress and/or egress to parking facilities for the premise address.

SECTION 2. This ordinance shall be in full force and take effect from and after its passage and publication.

Mary O'Connor

Mary O'Connor
Alderman, 41st Ward



City of Chicago



O2013-9107

Office of the City Clerk

Document Tracking Sheet


Meeting Date:	11/20/2013
Sponsor(s):	Silverstein (50)
Type:	Ordinance
Title:	Exemption from physical barrier requirement for commercial driveway alley access for Grossinger Imports, Inc. d/b/a Grossinger Honda
Committee(s) Assignment:	Committee on Transportation and Public Way

City Council Meeting
June 27, 2012
Transportation & Public Way

BE IT ORDAINED BY THE CITY COUNCIL OF CHICAGO:

SECTION 1. Pursuant to Section 10-20-430 of the Municipal Code of Chicago, the Commissioner of Transportation is hereby authorized and directed to exempt Grossinger Imports Inc. D.B.A. Grossinger Honda, 6700 N. Western Avenue, from provisions requiring barriers as a prerequisite to prohibit alley ingress and egress to parking facilities for premise address.

SECTION 2. This ordinance shall take effect and be force from and after its passage and publication.

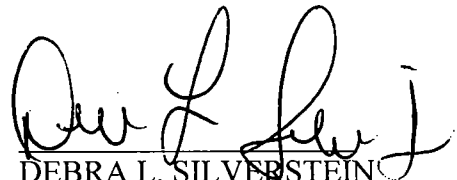
DEBRA L. SILVERSTEIN
Alderman, 50th Ward



City of Chicago



O2013-9108

Office of the City Clerk

Document Tracking Sheet


Meeting Date:	11/20/2013
Sponsor(s):	Silverstein (50)
Type:	Ordinance
Title:	Exemption from physical barrier requirement for commercial driveway alley access for Morice Botrice, Dominos's Pizza
Committee(s) Assignment:	Committee on Transportation and Public Way

City Council Meeting
November 13, 2013
Transportation & Public Way

BE IT ORDAINED BY THE CITY COUNCIL OF CHICAGO:

SECTION 1. Pursuant to Section 10-20-430 of the Municipal Code of Chicago, the Commissioner of Transportation is hereby authorized and directed to exempt Morice Botrice, Domino's Pizza, 3144 W. Devon Avenue, from provisions requiring barriers as a prerequisite to prohibit alley ingress and egress to parking facilities for premise address.

SECTION 2. This ordinance shall take effect and be force from and after its passage and publication.

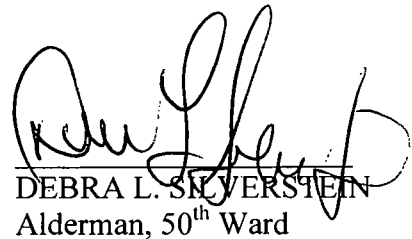

DEBRA L. SILVERSTEIN
Alderman, 50th Ward



City of Chicago



O2013-9141

Office of the City Clerk

Document Tracking Sheet

Meeting Date:	11/20/2013
Sponsor(s):	Laurino (39)
Type:	Ordinance
Title:	Awning(s) for Bellissima Donna
Committee(s) Assignment:	Committee on Transportation and Public Way

ORDINANCE
BELLISSIMA DONNA
Acct. No. 375104 - 1
Permit No. 1109133

Be It Ordained by the City Council of the City of Chicago:

SECTION 1. Permission and authority are hereby given and granted to BELLISSIMA DONNA, upon the terms and subject to the conditions of this ordinance to maintain and use, as now constructed, one (1) Awning(s) projecting over the public right-of-way adjacent to its premises known as 6012 N. Keating Ave..

Said Awning(s) at N KEATING AVE measure(s):

One (1) at twenty-nine (29) feet in length, and four (4) feet in width for a total of one hundred sixteen (116) square feet.

The location of said privilege shall be as shown on prints kept on file with the Department of Business Affairs and Consumer Protection and the Office of the City Clerk.

Said privilege shall be constructed in accordance with plans and specifications approved by the Zoning Department - Signs.

This grant of privilege in the public way shall be subject to the provisions of Section 10-28-015 and all other required provisions of the Municipal Code of Chicago.

The grantee shall pay to the City of Chicago as compensation for the privilege #1109133 herein granted the sum of fifty-four (\$54.00) per annum in advance.

A 25% penalty will be added for payments received after due date.

The permit holder agrees to hold the City of Chicago harmless for any damage, relocation or replacement costs associated with damage, relocation or removal of private property caused by the City performing work in the public way.

Authority herein given and granted for a period of five (5) years from and after 10/08/2013.

Alderman  _____

Margaret Laurino 39th Ward





City of Chicago



O2013-9142

Office of the City Clerk

Document Tracking Sheet

Meeting Date:	11/20/2013
Sponsor(s):	Laurino (39)
Type:	Ordinance
Title:	Grant(s) of privilege in public way for Carquest Auto Parts No. 2849
Committee(s) Assignment:	Committee on Transportation and Public Way

ORDINANCE
CARQUEST AUTO PARTS #2849
Acct. No. 330714 - 1
Permit No. 1109371

Be It Ordained by the City Council of the City of Chicago:

SECTION 1. Permission and authority are hereby given and granted to CARQUEST AUTO PARTS #2849, upon the terms and subject to the conditions of this ordinance to maintain and use one (1) sign(s) projecting over the public right-of-way attached to its premises known as 4740 N. Pulaski Rd..

Said sign structure(s) measures as follows; along N Pulaski:
One (1) at seven (7) feet in length, five (5) feet in height and twenty (20) feet above grade level.

The location of said privilege shall be as shown on prints kept on file with the Department of Business Affairs and Consumer Protection and the Office of the City Clerk.

Said privilege shall be constructed in accordance with plans and specifications approved by the Department of Transportation (Division of Project Development) and Zoning Department - Signs.


This grant of privilege in the public way shall be subject to the provisions of Section 10-28-015 and all other required provisions of the Municipal Code of Chicago.

The grantee shall pay to the City of Chicago as compensation for the privilege #1109371 herein granted the sum of three hundred (\$300.00) per annum in advance.

A 25% penalty will be added for payments received after due date.

The permit holder agrees to hold the City of Chicago harmless for any damage, relocation or replacement costs associated with damage, relocation or removal of private property caused by the City performing work in the public way.

Authority herein given and granted for a period of five (5) years from and after 11/05/2013.

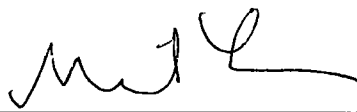Alderman  _____

Margaret Laurino 39th Ward

Carquest - 4740 North Pulaski Rd., Chicago, IL





City of Chicago



O2013-9143

Office of the City Clerk

Document Tracking Sheet

Meeting Date:	11/20/2013
Sponsor(s):	Laurino (39)
Type:	Ordinance
Title:	Grant(s) of privilege in public way for Diamond Dogs, Ltd.
Committee(s) Assignment:	Committee on Transportation and Public Way

ORDINANCE
DIAMOND DOGS, LTD.
Acct. No. 372721 - 1
Permit No. 1101924

Be It Ordained by the City Council of the City of Chicago:

SECTION 1. Permission and authority are hereby given and granted to DIAMOND DOGS, LTD., upon the terms and subject to the conditions of this ordinance to maintain and use one (1) sign(s) projecting over the public right-of-way attached to its premises known as 3800 W. Montrose Ave..

Said sign structure(s) measures as follows; along W. Montrose:

One (1) at twelve (12) feet in length, six (6) feet in height and twenty (20) feet above grade level.

The location of said privilege shall be as shown on prints kept on file with the Department of Business Affairs and Consumer Protection and the Office of the City Clerk.

Said privilege shall be constructed in accordance with plans and specifications approved by the Department of Transportation (Division of Project Development) and Zoning Department - Signs.


This grant of privilege in the public way shall be subject to the provisions of Section 10-28-015 and all other required provisions of the Municipal Code of Chicago.


The grantee shall pay to the City of Chicago as compensation for the privilege #1101924 herein granted the sum of three hundred (\$300.00) per annum in advance.

A 25% penalty will be added for payments received after due date.

The permit holder agrees to hold the City of Chicago harmless for any damage, relocation or replacement costs associated with damage, relocation or removal of private property caused by the City performing work in the public way.

Authority herein given and granted for a period of five (5) years from and after Date of Passage.

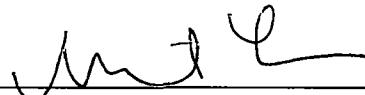Alderman 
Margaret Laurino 39th Ward

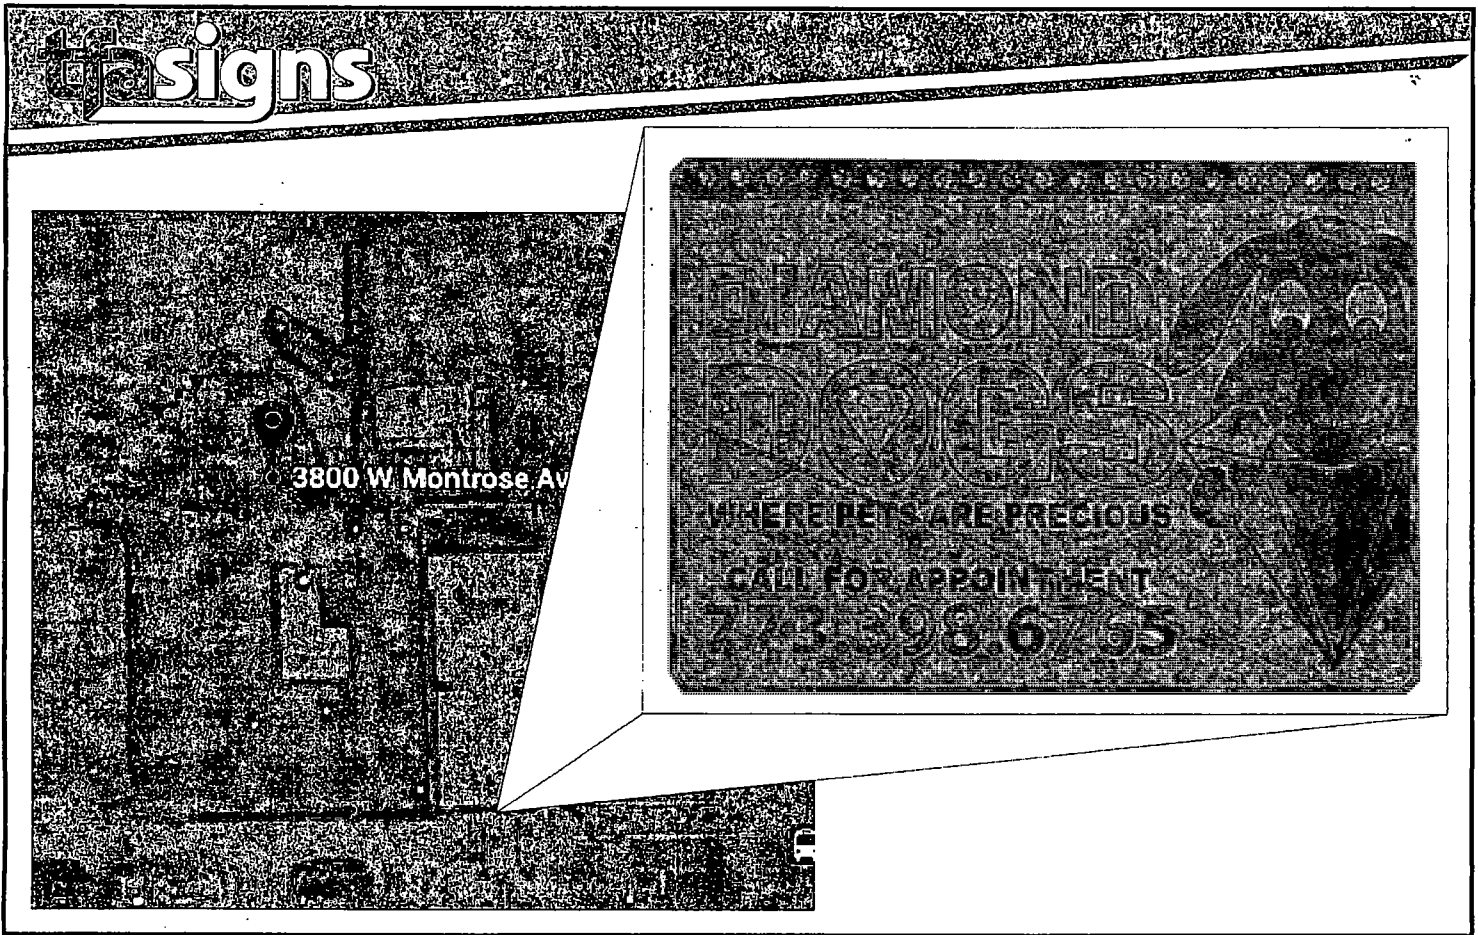

Store Name:
Diamond Dogs
Location:
3800 N. Montrose Ave.
Chicago, IL 60618

Client Name:
Phone:
Landlord:
Address:

.....	
Client Approval (signature)	Date
.....	
Landlord Approval (signature)	Date

Sales Rep:
SEAN PARK
Designer:
SEAN PARK

	
IBS	LISTED



City of Chicago



O2013-9144

Office of the City Clerk

Document Tracking Sheet

Meeting Date:	11/20/2013
Sponsor(s):	Laurino (39)
Type:	Ordinance
Title:	Grant(s) of privilege in public way for Evolution Personal Training
Committee(s) Assignment:	Committee on Transportation and Public Way

ORDINANCE
Evolution Personal Training
Acct. No. 341310 - 2
Permit No. 1108540

Be It Ordained by the City Council of the City of Chicago:

SECTION 1. Permission and authority are hereby given and granted to Evolution Personal Training, upon the terms and subject to the conditions of this ordinance to maintain and use one (1) sign(s) projecting over the public right-of-way attached to its premises known as 6122 N. Pulaski Rd..

Said sign structure(s) measures as follows; along N. Pulaski:
One (1) at twenty-three point seven five (23.75) feet in length, two point six seven (2.67) feet in height and sixteen (16) feet above grade level.

The location of said privilege shall be as shown on prints kept on file with the Department of Business Affairs and Consumer Protection and the Office of the City Clerk.

Said privilege shall be constructed in accordance with plans and specifications approved by the Department of Transportation (Division of Project Development) and Zoning Department - Signs.


This grant of privilege in the public way shall be subject to the provisions of Section 10-28-015 and all other required provisions of the Municipal Code of Chicago.

The grantee shall pay to the City of Chicago as compensation for the privilege #1108540 herein granted the sum of three hundred (\$300.00) per annum in advance.

A 25% penalty will be added for payments received after due date.

The permit holder agrees to hold the City of Chicago harmless for any damage, relocation or replacement costs associated with damage, relocation or removal of private property caused by the City performing work in the public way.

Authority herein given and granted for a period of five (5) years from and after Date of Passage.

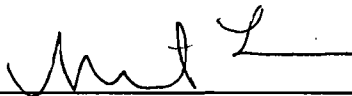Alderman  _____

Margaret Laurino 39th Ward

signs

285"

20"

Raceway

Channel Letter

DISCONNECT
SWITCHDISCONNECT
SWITCH



50'

16' Height Above Grade
10' Height Above Grade

LED ILLUMINATED CHANNEL LETTER DISPLAY

LETTER FACES 3/16" WHITE ACRYLIC W/ VINYL OVERLAY
 TRIM CAP 1" BLACK TRIM CAP
 BACKS 903" ALUM. INSIDES PREPARED BRIGHT WHITE
 RETURNS 904" ALUM. - 3" DEEP - PAINTED BLACK
 ILLUMINATION WHITE LUMINESCENT LED

COLORS:

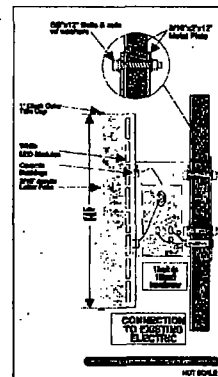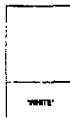

WORK DESCRIPTION
 LED-LIT Channel Letters
 Attached to Raceway on
 Front of Business

Address	6122 N. Pulaski Rd			
Sign Type	Channel Letter Sign			
Physical Information	FACE	RETURN	TRIM	LIGHT
	White	Black	BLUE	WHITE LED



Store Name:
 Evolution Fitness
 Location:
 6122 N. Pulaski Rd.
 Chicago, IL 60640

Client Name:
 Phone:
 Landlord:
 Address:

Client Approval (signature) _____ Date _____
 Landlord Approval (signature) _____ Date _____

Sales Rep:
 SEAN PARK
 Designer:
 SEAN PARK





City of Chicago



O2013-9145

Office of the City Clerk

Document Tracking Sheet

Meeting Date:	11/20/2013
Sponsor(s):	Laurino (39)
Type:	Ordinance
Title:	Grant(s) of privilege in public way for Peterson Cicero Currency Exchange, Inc.
Committee(s) Assignment:	Committee on Transportation and Public Way

ORDINANCE
PETERSON CICERO CURRENCY EXCHANGE INC.
Acct. No. 298249 - 1
Permit No. 1109153

Be It Ordained by the City Council of the City of Chicago:

SECTION 1. Permission and authority are hereby given and granted to PETERSON CICERO CURRENCY EXCHANGE INC., upon the terms and subject to the conditions of this ordinance to maintain and use one (1) sign(s) projecting over the public right-of-way attached to its premises known as 6043 N. Cicero Ave..

Said sign structure(s) measures as follows; along N. CICERO:
One (1) at eight (8) feet in length, five (5) feet in height and thirteen (13) feet above grade level.

The location of said privilege shall be as shown on prints kept on file with the Department of Business Affairs and Consumer Protection and the Office of the City Clerk.

Said privilege shall be constructed in accordance with plans and specifications approved by the Department of Transportation (Division of Project Development) and Zoning Department - Signs.

This grant of privilege in the public way shall be subject to the provisions of Section 10-28-015 and all other required provisions of the Municipal Code of Chicago.

The grantee shall pay to the City of Chicago as compensation for the privilege #1109153 herein granted the sum of three hundred (\$300.00) per annum in advance.

A 25% penalty will be added for payments received after due date.

The permit holder agrees to hold the City of Chicago harmless for any damage, relocation or replacement costs associated with damage, relocation or removal of private property caused by the City performing work in the public way.

Authority herein given and granted for a period of five (5) years from and after 10/08/2013.

Alderman 

Margaret Laurino 39th Ward



8 Feet By 5
It's BEEN The Same
For 23 years.
Every year it's BEEN
The Same Thawley

Peterson-Cicero Currency Exchange, Inc.
6043 N. Cicero Ave.
Chicago, IL 60648



City of Chicago



O2013-9113

Office of the City Clerk


Document Tracking Sheet

Meeting Date:	11/20/2013
Sponsor(s):	Chandler (24)
Type:	Ordinance
Title:	Honorary street designation as "Pastor Reverend Fred L. Johnson Way"
Committee(s) Assignment:	Committee on Transportation and Public Way

BE IT ORDAINED BY THE CITY COUNCIL OF THE CITY OF CHICAGO:

SECTION 1. That an ordinance heretofore passed by the City Council allowing erection of a honorary street-name sign, the Committee of Transportation shall take the necessary steps for standardization of the 4000 through 4099 West Harrison Street at the South West corner as "Pastor Rev. Fred L. Johnson Way".

SECTION 2. This ordinance shall take effect and be in force upon its passage and due publication.

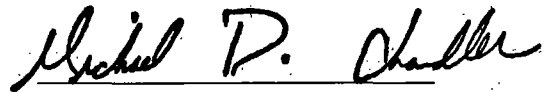A handwritten signature in black ink, reading "Michael D. Chandler". The signature is written in a cursive style with a horizontal line underneath the name.

Michael D. Chandler
Alderman, 24th Ward
City Council: November 20, 2013



City of Chicago



O2013-9092

Office of the City Clerk

Document Tracking Sheet

Meeting Date:	11/20/2013
Sponsor(s):	Reboyra (30)
Type:	Ordinance
Title:	Honorary street designation as "Miguel and Myra Dominguez Way"
Committee(s) Assignment:	Committee on Transportation and Public Way

26 + 30
DIRECT INTRO.

Council Meeting
Committee on Transportation


BE IT ORDAINED BY THE CITY COUNCIL OF THE CITY OF CHICAGO:

SECTION 1. Be it hereby ordered that the Commissioner of Transportation be directed to install Honorary Street Name Signs to honor Miguel and Myra Dominguez on the 1800 block of North Karlov Avenue, from West Wabansia Avenue to West North Avenue, as **Miguel and Myra Dominguez Way.**

SECTION 2. This ordinance shall take effect upon its passage and due publication.



Ariel E. Reboyras
Alderman, 30th Ward

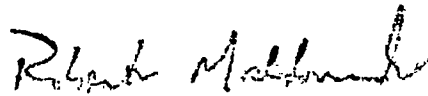

Roberto Maldonado
Alderman, 26th Ward



City of Chicago



O2013-9103

Office of the City Clerk

Document Tracking Sheet

Meeting Date:	11/20/2013
Sponsor(s):	Burke (14)
Type:	Ordinance
Title:	Correction of City Council Journal of Proceedings of July 24, 2013
Committee(s) Assignment:	Committee on Committees, Rules and Ethics

JOURNAL CORRECTION


BE IT ORDAINED BY THE CITY COUNCIL OF THE CITY OF CHICAGO:

SECTION 1. I hereby move to correct the printed official Journal of Proceedings of the City Council of July 24, 2013 as follows:

By deleting the word "Burke" appearing in the fifth line of text from the top of the page and inserting the following beneath the roll call vote and the motion to reconsider on page 57591:

"Alderman Burke invoked Rule 14 of the City Council's Rules of Order and Procedure, disclosing that he has represented parties involved to this ordinance in previous and unrelated matters."

SECTION 2. This ordinance shall take effect upon its passage.

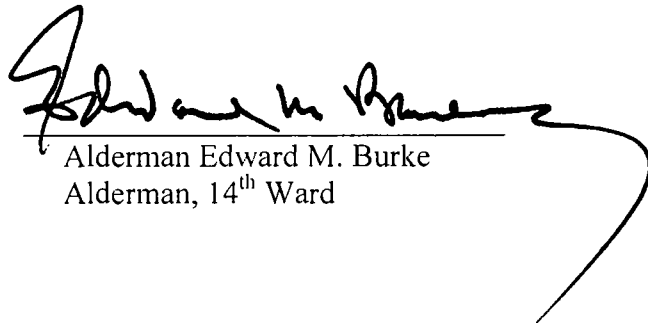

Alderman Edward M. Burke
Alderman, 14th Ward

[illegible]



City of Chicago



O2013-9148

Office of the City Clerk

Document Tracking Sheet

Meeting Date:

11/20/2013

Sponsor(s):

Burns (4)
Dowell (3)
Hairston (5)
Sawyer (6)
Holmes (7)
Foulkes (15)
Munoz (22)
Mell (33)
Smith (43)
Cappleman (46)
Pawar (47)
Osterman (48)
Moore (49)

Type:

Ordinance

Title:

Amendment of Municipal Code Chapter 2-154 concerning
corporate tax disclosures

Committee(s) Assignment:

Committee on Finance

Corporate Tax Disclosure Ordinance

BE IT ORDAINED BY THE CITY COUNCIL OF THE CITY OF CHICAGO:

Section 1. Section 2-154-010 of the Municipal Code of Chicago is hereby amended by inserting the language underscored as follows:

2-154-010 Actions requiring city approval – Disclosure information required when.

(a) Whenever any corporation; partnership; association; business trust; estate; two or more persons having a joint or common interest; other commercial or legal entity; trustee of a land trust; or any beneficiary or beneficiaries thereof (for purposes of this section, collectively “applicant”) makes application to the City of Chicago for action requiring an ordinance, or ordinance amendment, city council approval, or other city agency approval (for purposes of this section, collectively “city action”), with respect to sale or purchase of real estate, real property tax reclassification, zoning, vacation of streets and alleys, leases, and contracts, and/or receiving financial assistance from The City of Chicago, or entering into a contract with the City of Chicago the following disclosures and information shall be certified and attached to the application:

(1) The name, address and percentage of ownership interest of each individual or entity having a beneficial interest of more than 7.5 percent in the applicant (for purposes of this section, “owner”). Any owner required by law to file a statement providing substantially the information required by this paragraph with any other government agency may file a duplicate of such statement;

(2) Whenever any interest required to be disclosed in paragraph (1) is held by an agent or agents, or a nominee or nominees, the principals for whom such agents or nominees hold such interest shall also be disclosed. The application of a spouse or any other party, if constructively controlled by another person, or legal entity as set forth above, shall state the name and address and percentage of beneficial interest of such person or entity possessing such constructive control and the relationship under which such control is being or may be exercised. Whenever a stock or beneficial interest is held by a corporation or other legal entity, such shareholder or beneficiary shall also make disclosure as required by paragraph (1) above;

(3) a statement under oath that the applicant has withheld no disclosures as to economic interests in the undertaking nor reserved any information, data or plan as to the intended use or purpose for which it seeks city action.

(b) The disclosure requirements of this section shall apply to actual and prospective applicants and owners. For purposes of this section, the term “prospective” shall refer to an individual or entity in existence at the time application is made, which is not an applicant or owner at such time, but which the applicant expects to assume a legal status, within six months of the time the city

action occurs, that would render such individual or entity an applicant or owner if they had held such legal status at the time application was made.
(Prior code § 26.1-1; Amend Coun. J. 12-8-04, p. 38063, § 1; Amend Coun. J. 3-12-08, p. 21786, § 1)

Section 2. Section 2-154-015 of the Municipal Code of Chicago is hereby amended by inserting the language underscored as follows:

2-154-015 Familial relationships – Disclosure required.

(a) This section shall be known as the “Familial Relationships Disclosure Ordinance.” The purpose of this section is to promote full and accurate disclosure to the public about any familial relationships that exist between persons seeking city action and elected city officials and department heads.

(b) In addition to any other information required by law, whenever any person (hereinafter referred to as “the applicant”) makes application to the City for any city action as defined in subsection (d) of this section, such applicant shall disclose to the City whether any of the persons listed in items (1) through (4) of this subsection has a familial relationship with any elected city official or department head, or has a spouse or domestic partner with a familial relationship to any elected city official or department head, and, if so, the precise nature of such familial relationship:

(1) The applicant;

(2) All corporate officers, if the applicant is a corporation; all partners, if the applicant is a general partnership; all general and limited partners, if the applicant is a limited partnership; and all managers, managing members and members, if the applicant is a limited liability company;

(3) Any person having more than a 7.5 percent ownership interest in the applicant; and

(4) All principal officers of the applicant, as defined in subsection (d) of this section.

The disclosures and information required by this subsection shall be certified and attached to the application, and shall be accompanied by a statement under oath that the applicant has withheld no disclosures as to familial relationships in the matter or undertaking identified in the application.

(c) The disclosure requirements of this section shall apply to actual and prospective applicants, persons having more than a 7.5 percent ownership interest in the applicant and all other persons required to make a disclosure under subsection (b) of this section. For purposes of this section, the term “prospective” means any person that the applicant expects to assume a legal status, within six months of the time the city action occurs, that would require such person to make a disclosure under subsection (b) of this section if such person had held such legal status at the time application was made.

~~(d) As used in this section:~~

~~“City action” means any action requiring an ordinance, an amendment to an ordinance, city council approval or other city agency approval with respect to the sale or purchase of real estate, real property tax reclassification, zoning, vacation of streets and alleys, leases or contracts, or involving the award of loan funds, grant~~

~~funds, bond proceeds, the creation of tax increment financing districts, concession agreements or similar matters.~~

~~—“Department head” means the head of any city department, including, but not limited to, any commissioner, superintendent, director, executive director or person exercising similar authority, and shall include person formerly holding the position of department head. For purposes of this definition, the term “formerly holding” means holding the position of department head within the 12-month period preceding the submission of an application for city action.~~

~~—“Elected city official” means any person currently holding the elected office of mayor, treasurer, city clerk or alderman of the Chicago City Council or formerly holding such elected office. For purposes of this definition, the term “formerly holding” means holding such elected office within the 12-month period preceding the submission of an application for city action.~~

~~—“Familial relationship” means any person who is related to an elected city official as spouse or domestic partner or as any of the following, whether by blood or by adoption: parent, child, brother or sister, aunt or uncle, niece or nephew, grandparent, grandchild, father-in-law, mother-in-law, son-in-law, daughter-in-law, stepfather or stepmother, stepson or stepdaughter, stepbrother or stepsister or half brother or half sister.~~

~~—“Person” means any natural individual, firm, sole proprietorship, corporation, partnership, business trust, limited liability company, association, joint venture, estate, two or more persons having a joint or common interest, trustee of a land trust, any other commercial or legal entity or any beneficiary or beneficiaries thereof.~~

~~—“Principal officer” means the president, chief operating officer, executive director, chief financial officer, treasurer or secretary of a legal entity or any person exercising similar authority.~~

(Added Coun. J. 7-29-09, p. 67629, § 2)

Section 3. Section 2-154-016 of the Municipal Code of Chicago is hereby amended by inserting the language underscored as follows:

2-154-016 State Taxes Paid - Disclosure Required

(a) For each taxable year ending on or after December 31, 2014, the following corporations, if applying for city action, receiving financial assistance from the City of Chicago or entering into a contract with the City of Chicago shall file a statement described in subsection (b) of this section with the City of Chicago Department of Procurement Services:

(1) publicly traded corporations, including a corporations traded on foreign stock exchanges; or

(2) corporations with respect to which 50% or more of the voting stock is owned, directly

(b) A corporate tax disclosure statement shall be filed, at the time of application for city action and then annually for each year the corporation has a contract or receives financial assistance from the City of Chicago, in an electronic format

specified by the Department of Procurement Services, pursuant to rules adopted by the Department of Procurement Services, no more than 30 days following the filing of the corporation's tax return required under the Illinois Income Tax Act (35 ILCS 5/) or, in the case of a corporation that is not required to file such tax return(s), within 90 days after the filing of the corporation's federal income tax return, including any federal consolidated return in which the corporation is included.

(c) A corporate tax disclosure statement shall contain the following information:

(1) the name of the corporation and the street address of its principal executive office;

(2) if different from subsection (c)(1), the name of any corporation that owns, directly or indirectly, 50% or more of the voting stock of the corporation and the street address of that corporation's principal executive office;

(3) the corporation's 4-digit North American Industry Classification System code number;

(4) a unique code number, assigned by the Department of Procurement Services, to identify the corporation; that code number shall remain constant from year to year; and

(5) the following information used in preparing or contained in the corporation's most recent tax return filed under the Illinois Income Tax Act (35 ILCS 5/) or, in the case of a corporation that is not required to file a tax return under the Illinois Income Tax Act (35 ILCS 5/), the information that would be required to be reported on or used in preparing the tax return(s) if the corporation had been required to file such return(s):

(A) total receipts or total gross income of the unitary group of which the corporation is a member;¹

(B) total cost-of-goods-sold claimed as a deduction from gross income by the unitary group of which the corporation is a member;

(C) taxable income of the corporation or unitary group of which the corporation is a member as modified by the Illinois Income Tax Act (35 ILCS 5/);

(D) base income of the corporation;

(E) net income of the corporation with state income individually enumerated;

(F) corporation's total state income tax liability before tax credits;

(G) corporation's total personal property tax liability before tax credits;

(H) tax credits claimed by the corporation, with each credit individually enumerated [and categorized as state or municipal];

(I) accumulated tax credit carryovers, enumerated by credit (P) alternative minimum tax, if applicable;

(J) net personal property tax or personal property tax replacement tax;

(K) net corporate income tax ;

(L) corporate income tax paid; and

(M) corporate income tax due paid under protest, if applicable.

¹

(d) A corporation doing business in Illinois that is not required to file a tax return under the Illinois Income Tax Act (35 ILCS 5/) may, in lieu of the statement under subsection (c), elect to file a statement with the Department of Procurement Services containing the following information:

(1) The information specified in items (1) through (4) of subsection (c) of this section;

(2) An explanation of why the corporation is not required to file a corporate income tax return in this state [or city]; and

(3) A designation of whether the corporation's total gross receipts from sales to purchasers in this state during the taxable year was:

(A) Less than \$10,000,000;

(B) \$10,000,000 or more but less than \$50,000,000;

(C) \$50,000,000 or more but less than \$100,000,000;

(D) \$100,000,000 or more but less than \$250,000,000; or

(E) \$250,000,000 or more.

(e) A corporate tax disclosure statement shall include data on employment levels, including:

(1) full-time-equivalent employment of the corporation in the state on the last day of the tax year for which the return is being filed and for the three previous tax years; and

(2) full-time-equivalent employment of the corporation in the city on the last day of the tax year for which the return is being filed and for the three previous tax years.

(f) A corporate tax disclosure statement shall be current as of the date upon which an application for city action, a contract with the City of Chicago, or financial assistance from the City of Chicago is presented to the Chicago City Council or any other city agency and shall be maintained current until such time as the City Council or other city agency shall take action on the application, and thereafter at all times while the corporation required to file a corporate tax disclosure statement is engaged in doing business with the City of Chicago pursuant to city action, has a contract with the City of Chicago or receives financial assistance from the City of Chicago.

PUBLIC ACCESS TO TAX DISCLOSURE STATEMENTS.

(a) Corporate tax disclosure statements required under this ordinance shall be public records. The Department of Procurement Services shall make all information contained in those statements available to the public on an ongoing basis in the form of a searchable database accessible through the Internet. All data shall be available for download by the public through the City of Chicago's Economic Disclosure Statement web page in Excel or comparable spreadsheet format.

(b) The Department of Procurement Services shall set and collect from persons requesting information in the statements reasonable charges that cover the cost to the state of providing copies on appropriate computer-readable media of the entire database for statements filed during each calendar year as well as hard copies of any individual annual statement for a specific corporation.

CONFIDENTIAL INFORMATION. Nothing in this ordinance shall require reporting or allow disclosure of information that is confidential and may not be disclosed pursuant to the Internal Revenue Code or any other federal statute.

Section 4. Section 2-154-020 of the Municipal Code of Chicago is hereby amended by inserting the language underscored as follows:

2-154-020 Information to be kept current.

All disclosures and information shall be current as of the date upon which the application is presented to the city council or other city agency, and shall be maintained current until such time as the city council or other city agency shall take action on the application. Provided, however, that all disclosures and information pertaining to matters resulting in ineligibility to do business with the city under Article I of Chapter 1-23 of this Code shall be maintained current as of the date upon which the application is presented to the city council or other city agency, and until such time as the city council or other city agency shall take action on the application, and thereafter at all times while the person or entity required to provide disclosures and information is engaged in doing business with the city pursuant to an ordinance, ordinance amendment, city council approval or other city agency approval for which application was made to the City of Chicago under this chapter. (Prior code § 26.1-2; Amend Coun. J. 6-30-10, p. 95061, § 4; Amend Coun. J. 9-8-10, p. 99116, § 4)

Section 5. Section 2-154-030 of the Municipal Code of Chicago is hereby amended by inserting the language underscored as follows:

2-154-030 Additional information authorized when.

(a) Notwithstanding any of the above provisions, the corporation counsel, and also the chief procurement officer with respect to contracts awarded by the chief procurement officer, may require any such additional information from any applicant which is reasonably intended to achieve full disclosure relevant to the application for action by the city council or other city agency.

(b) Any corporation that is required to submit a corporate tax disclosure statement under this ordinance is permitted to submit supplemental information that, in the judgment of the corporation, could facilitate proper interpretation of the information included in the statement. The method of public dissemination of the information contained in the statements required under [Section 5] of this ordinance shall ensure that any such supplemental information is publicly available and that notification of its availability is made to any person seeking information contained in the statement.

(c) If a corporation files an amended federal or state income tax return, then that corporation shall file a revised statement under this section within 60 calendar days after the amended return is filed. If a corporation's tax liability for a tax year is changed as the result of an uncontested audit adjustment or final determination of liability by the Illinois Department of Revenue, or by a court of law as provided for in the Illinois Income Tax Act (35 ILCS 5/), then the corporation shall file a revised

statement under this section within 60 calendar days after the final determination of liability.

(Prior code § 26.1-3; Amend Coun. J. 12-8-04, p. 38063, § 1)

Section 6. Section 2-154-040 of the Municipal Code of Chicago is hereby amended by inserting the language underscored as follows:

2-154-040 Failure to comply.

~~Any failure to comply with the provisions of this chapter shall render any ordinance, ordinance amendment, city council approval or other city action in behalf of the applicant failing to comply, voidable at the option of the city council or other city agency involved, upon the recommendation of the mayor.~~

(a) The accuracy of the statements required under this ordinance shall be attested to in writing by the chief operating officer of the corporation, and shall be subject to audit by the Department of Procurement Services in the course of and under the normal procedures applicable to business tax audits.

(b) The Department of Procurement Services shall develop and implement an oversight and penalty system applicable to both the chief operating officer of the corporation and the corporation itself to ensure that corporations required to file a tax disclosure statement under this section, including those not required to file a return under the Illinois Income Tax Act (35 ILCS 5/) shall provide the required attestation and disclosure statements, respectively, in a timely and accurate manner. The maximum civil penalty may not exceed \$100 per statement for each day during which the corporation is delinquent in filing an original statement under Section 2-154-016 or an amended statement under Section 2-154-030 of this ordinance. The Department of Procurement Services shall publish the name and penalty imposed upon any corporation subject to a penalty for failing to file the required statement or filing an inaccurate statement.

(c) Any failure to comply with the provisions of this ordinance shall render any ordinance, ordinance amendment, City Council approval or other city action on behalf of the applicant failing to comply, voidable at the option of the Chicago City Council or other city agency involved, upon the recommendation of the Mayor.

(Prior code § 26.1-4)

Section 7. Section 2-154-050 of the Municipal Code of Chicago is hereby amended by inserting the language underscored as follows:

2-154-050 Rulemaking authority.

The corporation counsel is authorized to promulgate rules and regulations and prepare forms to effectuate the purposes of this chapter.

(Added Coun. J. 12-8-04, p. 38063, § 1)

2-154-060 Definitions

As used in this section:

"City action" means any action requiring an ordinance, an amendment to an ordinance, city council approval or other city agency approval with respect to the sale or purchase of real estate, real property tax reclassification, zoning, vacation of streets and alleys, leases or contracts, or involving the award of loan funds, grant funds, bond proceeds, the creation of tax increment financing districts, concession agreements or similar matters.

"Department head" means the head of any city department, including, but not limited to, any commissioner, superintendent, director, executive director or person exercising similar authority, and shall include person formerly holding the position of department head. For purposes of this definition, the term "formerly holding" means holding the position of department head within the 12-month period preceding the submission of an application for city action.

"Elected city official" means any person currently holding the elected office of mayor, treasurer, city clerk or alderman of the Chicago City Council or formerly holding such elected office. For purposes of this definition, the term "formerly holding" means holding such elected office within the 12-month period preceding the submission of an application for city action.

"Familial relationship" means any person who is related to an elected city official as spouse or domestic partner or as any of the following, whether by blood or by adoption: parent, child, brother or sister, aunt or uncle, niece or nephew, grandparent, grandchild, father-in-law, mother-in-law, son-in-law, daughter-in-law, stepfather or stepmother, stepson or stepdaughter, stepbrother or stepsister or half-brother or half-sister.

"Person" means any natural individual, firm, sole proprietorship, corporation, partnership, business trust, limited liability company, association, joint venture, estate, two or more persons having a joint or common interest, trustee of a land trust, any other commercial or legal entity or any beneficiary or beneficiaries thereof.

"Principal officer" means the president, chief operating officer, executive director, chief financial officer, treasurer or secretary of a legal entity or any person exercising similar authority.

"Contract" means any agreement or transaction pursuant to which a contractor receives City of Chicago funds or other property, including grant funds, in consideration for services, work or goods provided or rendered, including contracts for legal or other professional services. However, a "contract" does not include a:

- (A) Delegate agency contract;
- (B) Lease of real property; or
- (C) Collective bargaining agreement.

"Corporation" means any entity subject to the tax imposed by 35 ILCS 5/101 to 5/1701 or by Section 11 of the Internal Revenue Code of 1986, as amended. However, the term excludes "qualified personal service corporations", as defined in Section 448 of the Internal Revenue Code of 1986, as amended.

"Financial assistance" means any assistance provided by the City of Chicago through grants, direct or indirect loans, fee waivers, tax credits or other financial subsidy.

Section 8. This ordinance shall take effect and be in force upon its passage and publication.

1st Ward

Pat Dowell

3rd Ward

Leslie N. Houston

5th Ward

Notah Z. Allen

7th Ward

9th Ward

11th Ward

13th Ward

Pat Dowell

15th Ward

17th Ward

19th Ward

21st Ward

23rd Ward

25th Ward

27th Ward

29th Ward

2nd Ward

Michelle J. P.

4th Ward

Pat Dowell

6th Ward

8th Ward

10th Ward

12th Ward

14th Ward

16th Ward

18th Ward

20th Ward

Pat Dowell

22nd Ward

24th Ward

26th Ward

28th Ward

30th Ward

31st Ward

Dall Melt

33rd Ward

35th Ward

37th Ward

39th Ward

41th Ward

Michelle Allen

43th Ward

45th Ward

47th Ward

49th Ward

32nd Ward

34th Ward

36th Ward

38th Ward

40th Ward

42th Ward

44th Ward

James Campbell

46th Ward

48th Ward

50th Ward



City of Chicago



O2013-9115

Office of the City Clerk

Document Tracking Sheet

Meeting Date:	11/20/2013
Sponsor(s):	Pope (10) Burke (14)
Type:	Ordinance
Title:	Amendment of Municipal Code Chapter 11-4 concerning handling and storage of materials susceptible to becoming windborne
Committee(s) Assignment:	Committee on Finance

ORDINANCE

BE IT ORDAINED BY THE CITY COUNCIL OF THE CITY OF CHICAGO:

SECTION 1. Section 11-4-610 of the Municipal Code of the City of Chicago is hereby amended by inserting the language underscored, as follows:

11-4-610 Definitions.

For purposes of this Article II, the following definitions shall apply:

* * * * *

(The previous portions of this section not affected by this amendment, and is not displayed here, for editorial convenience)

* * * * *

“Emission source” means any and all sources of air pollution, whether privately or publicly owned or operated. Emission source includes, but is not limited to, all types of business, commercial and industrial plants, work shops and stores, and power plants and stations, buildings and other structures of all types, including multiple-family residences, apartment houses, office buildings, hotels, restaurants, schools, hospitals, churches and other institutional buildings, automobiles, trucks, construction equipment, underground or above ground storage tanks, tractors, buses and other motor vehicles, garages, vending and service locations or stations, railroad locomotives, ships, boats and other waterborne craft, portable fuel-burning equipment, refuse dumps and piles and all stacks, vents and other chimney outlets from any of the foregoing. The term also includes storage facilities, whether indoors or outdoors, and regardless of whether used in connection with combustion equipment or process equipment.

* * * * *

(The remainder of this section not affected by this amendment, and is not displayed here, for editorial convenience)

* * * * *

SECTION 2. Section 11-4-760 of the Municipal Code of the City of Chicago is hereby amended by deleting the language struck through and inserting the language underscored , as follows:

11-4-760 Handling and storage of material susceptible to becoming windborne.

(a) *Material handling:* No person shall cause or permit the use, handling, loading, unloading, storing, depositing, or scattering of any substance or material that may become airborne or be scattered by the wind without taking reasonable precautions to minimize air pollution.

(b) *Material storage:* No person shall operate or maintain, or cause to be operated or maintained, any building, structure, premises, open area, right-of-way or enterprise which contains, uses or involves any substance or material that may become airborne or be scattered by the wind without taking reasonable precautions to minimize air pollution.

(c) *Material piles:* ~~Owners~~ The owner of a construction sites, or any general contractor or subcontractor working on a construction sites, and the owner or operator of any site for the storage of material or of any waste transfer station shall employ dust control measures for material piles. These measures shall ensure that no visible dust or dirt from material piles migrates off the ~~construction~~ site or onto the public ways or waterways. Work with material piles shall be suspended as necessary during high winds (in excess of 15 miles per hour) unless alternate measures are implemented to effectively control dust.

(d) *Track out onto the public way:* Property owners or any general contractor or subcontractor working on construction sites, and the owner or operator of any site for the storage of material or of any waste transfer station shall ensure that mud, dirt, and other debris is not tracked out onto the public way. The commissioner or the commissioner of the department of streets and sanitation may require property owners, site operators, general contractors and subcontractors to employ a street sweeper, water truck, truck wash, or other device to control the track out of mud, dust, and debris onto the public way.


(e) *Rules and regulations.* The commissioner is authorized to promulgate additional rules and regulations for the proper management of any substance or material that may become airborne or be scattered by the wind.

(f) *Enforcement.* The department of health and the department of streets and sanitation are authorized to enforce the provisions of this section.


(g) *Site-specific control measures authorized.* The commissioner is authorized to mandate site-specific measures to prevent materials from becoming windborne. Such measures may include, without limitation, wetting (while controlling runoff); encapsulating the source; enclosing the materials within a building or structure; temporary cover with material not susceptible to becoming windborne; any other measure determined by the commissioner to be effective in protecting the public from windborne substances; and any combination of authorized

measures. In selecting a measure or combination of measures, the commissioner shall consider: the size of the location of the materials; the site's proximity to residences, schools, restaurants and hospitals; the nature of the materials; the potential effectiveness of the measure or combination of measures on the source of the materials; and any risk to life, health or property that may be related to exposure to the materials. If mandated measures prove ineffective, or if the owner or operator of the site fails or refuses to install any mandated measure, the commissioner may order the materials to be removed at the sole cost of the owner or operator of the site. Failure to install, maintain or properly operate a mandated prevention measure shall constitute a violation of this section.

SECTION 3. This ordinance shall be in full force and effect from and after its passage and approval.

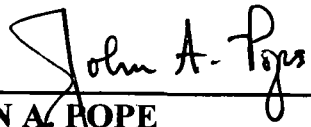

JOHN A. POPE
Alderman, 10th Ward

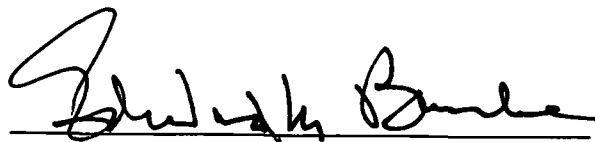

EDWARD M. BURKE
Alderman, 14th Ward



City of Chicago



O2013-9147

Office of the City Clerk

Document Tracking Sheet

Meeting Date:	11/20/2013
Sponsor(s):	Pope (10) Burke (14)
Type:	Ordinance
Title:	Amendment of Municipal Code Chapter 11-4 by adding new Section 765 to prohibit petroleum coke storage
Committee(s) Assignment:	Committee on Finance

ORDINANCE

WHEREAS, the City of Chicago is a home rule unit government pursuant to the 1970 Illinois Constitution, Article VII, Section 6(a); and

WHEREAS, pursuant to its home rule power, the City of Chicago may exercise any power and perform any function relating to its government and affairs, including the power to regulate for the protection of the public health, safety, morals, and welfare; and

WHEREAS, petroleum coke ("petcoke") is a solid by-product of petroleum refining which generally contains high concentrations of carbon, sulfur and also may include trace elements of metals such as vanadium, nickel, chromium and lead; and

WHEREAS, black dust from petcoke has reportedly covered the homes, yards and cars of Chicago residents living in neighborhoods near petcoke storage facilities located along the banks of the Calumet River; and

WHEREAS, inhaling pet coke can contribute to respiratory health problems, particularly for individuals who suffer from heart and lung disease; and

WHEREAS, the Illinois Attorney General recently filed suit against a petcoke site, alleging that the mounds of refinery waste are sending clouds of black dust into nearby residential areas on Chicago's southeast side; and

WHEREAS, the mayor of Detroit, MI recently ordered the removal of petcoke piles stored along the Detroit River; and

WHEREAS, the State of California has long regulated the storage of petcoke piles at its ports; and

WHEREAS, the City of Chicago intends to prevent the public nuisance being caused by the emissions of airborne particulates from the storage, handling, and transport of petcoke; and

WHEREAS, the City Council of the City of Chicago hereby finds that it is in the best interest of the public health, safety and welfare to prohibit the storage, handling, and transport of petcoke within the City of Chicago; NOW THEREFORE

BE IT ORDAINED BY THE CITY COUNCIL OF THE CITY OF CHICAGO:

SECTION 1. The above recitals are expressly incorporated herein and made part hereof as though fully set forth herein.

SECTION 2. Chapter 11-4 of the Municipal Code of Chicago is hereby amended by inserting a new section 11-4-765 as follows:


11-4-765 Petroleum coke – storage prohibited.

(a) For purposes of this section, “petroleum coke” means the solid carbonaceous residue remaining after all cracking and distillation of a petroleum refining operation.


(b) No person shall operate or maintain, or cause to be operated or maintained, any building, structure, premises, open area, right-of-way or enterprise which stores, handles, transports, contains or uses petroleum coke within the City of Chicago.

(c) The department of health and the department of streets and sanitation are authorized to enforce the provisions of this section.

SECTION 3. This ordinance shall be in full force and effect 10 days after its passage and approval.

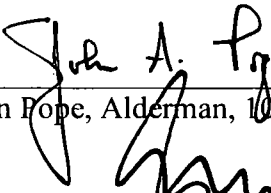

John Pope, Alderman, 10th Ward

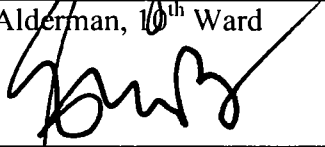

Edward M. Burke, Alderman, 14th Ward



City of Chicago



O2013-9106

Office of the City Clerk

Document Tracking Sheet

Meeting Date:	11/20/2013
Sponsor(s):	Graham (29)
Type:	Ordinance
Title:	Amendment of Municipal Code Section 17-6-0404-F concerning special use approval for recycling facilities in Planned Manufacturing District No. 15
Committee(s) Assignment:	Committee on Zoning, Landmarks and Building Standards

ORDINANCE

BE IT ORDAINED BY THE CITY COUNCIL OF THE CITY OF CHICAGO:


SECTION 1: Section 17-6-0403-F of the Chicago Zoning Ordinance, Title 17 of the Municipal Code of Chicago, is hereby amended by deleting the language struck through and by inserting the language underscored, as follows:

17-6-0403-F Use Table and Standards.

USE GROUP				PMD (Planned Manufacturing District)																		Use Standard	
Use Category		No. 1		No. 2			No. 4		No. 5	No. 6	No. 7			No. 8	No. 9	No. 10	No. 11		No. 12	No. 13	No. 14		No. 15
		A	B	A	B		A	B			A	B											
	Specific Use Type	A	B	A	B	No. 3	A	B			A	B					A	B					
P = permitted by right S = special use approval req'd PD = planned development approval req'd - = not allowed																							
INDUSTRIAL																							
(Omitted text is unaffected by this ordinance)																							
HH. Recycling Facilities																							
1.	Class I	P	P	P	P	P	P	P	P	P	P	P	P	P	P	P	P	P	P	P	P	P	S
2.	Class II	P	P	P	P	P	P	P	P	P	P	P	P	P	P	P	P	P	P	P	P	P	S

(Omitted text is unaffected by this ordinance)

SECTION 2. This ordinance shall take full force and effect upon its passage and publication.

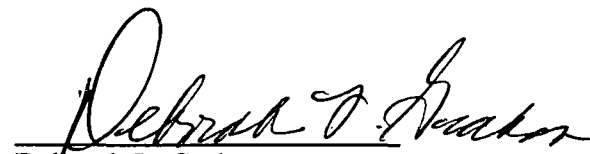
 Deborah L. Graham
 Alderman, 29th Ward



City of Chicago



O2013-9104

Office of the City Clerk

Document Tracking Sheet

Meeting Date:	11/20/2013
Sponsor(s):	Austin (34)
Type:	Ordinance
Title:	Amendment of Municipal Code Section 9-64-170 regarding parking restrictions on W 108th Pl
Committee(s) Assignment:	Committee on Pedestrian and Traffic Safety

TRAFFIC
ET. AL.

ORDINANCE

BE IT ORDAINED BY THE CITY COUNCIL OF THE CITY OF CHICAGO:


SECTION 1. Section 9-64-170 of the Municipal Code of Chicago is hereby amended by inserting the language underscored, as follows:

9-64-170 Parking restrictions – Special types of vehicles.

(a) It shall be unlawful to park any truck, tractor, semi-trailer, trailer, recreational vehicle more than 22 feet in length, self contained motor home, bus, taxicab or livery vehicle on any residential street for a longer period than is necessary for the reasonably expeditious loading or unloading of such vehicle, except that a driver of bus may park the bus in a designated bus stand as authorized elsewhere in the traffic code; provided, however, this prohibition shall not apply to the owner of a pickup truck or van weighing under 8,000 pounds who has no outstanding parking violations, when such vehicle is parked at the curb adjacent to the owners place of residence and the vehicle bears a valid and current city wheel tax license emblem and a special parking permit issued in accordance with this subsection. In the 5th, 7th, 15th, 10th, 15th, 23rd, 25th, 35th, 46th and 50th wards, and on that portion of 108th Place from South Wentworth Avenue on the east to the perpendicular rail way line on the west, this prohibition also shall not apply to the owner of a taxicab who has no outstanding parking violations, when such vehicle is not in service, when the vehicle is parked at the curb adjacent to the owner's place of residence and when the vehicle bears a valid and current city wheel tax license emblem and a special permit issued in accordance with this subsection. The owner shall apply for a permit for such parking from the alderman of the ward in which he or she resides. The Alderman shall evaluate the vehicle for compliance with relevant provisions of the municipal code and shall issue a special parking permit if the vehicle is believed to be compliant.

(Omitted text is not affected by this ordinance)

SECTION 2. This ordinance shall take effect upon passage and approval.

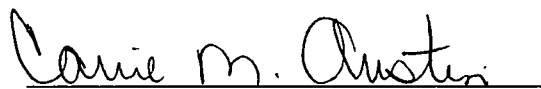
Alderman Carrie M. Austin, 34th Ward



City of Chicago



O2013-9112

Office of the City Clerk

Document Tracking Sheet

Meeting Date:	11/20/2013
Sponsor(s):	O'Connor (40)
Type:	Ordinance
Title:	Amendment of Municipal Code Section 9-64-170 concerning parking prohibition for special types of vehicles
Committee(s) Assignment:	Committee on Pedestrian and Traffic Safety

ORDINANCE


SECTION 1. Section 9-64-170 of the Municipal Code of Chicago is hereby amended by deleting the language stricken, as follows:

9-64-170 Parking Restrictions – Special Types of vehicles.

(Omitted text is unaffected by this ordinance)

(b) It shall be unlawful to park any truck, self-contained motor home, or bus on any business street in the city for a longer period than is necessary for the reasonably expeditious loading or unloading of such vehicle, except that a driver of a bus may park the bus in a designated bus stand as authorized elsewhere in the traffic code. It shall be unlawful to park any taxicab on any business street in the city for a period longer than two hours between the hours of 2:00 A.M. and 7:00 A.M.; provided that this prohibition shall not apply to taxicabs parked on business streets in the 23rd Ward, 40th Ward ~~for a six month trial period starting on the effective date of this amendatory ordinance of 2012, and~~ only on the (north side) North Lincoln Avenue, from North California Avenue to West Peterson Avenue, (south side) of North Lincoln Avenue, from North California Avenue to West Foster Avenue, (both sides) of North Western Avenue, from West Glenlake Avenue to West Peterson Avenue, (east side) of North Western Avenue, from West Balmoral Avenue to West Peterson Avenue and (south side) of West Peterson Avenue, from North Lincoln Avenue to North California Avenue, 46th Ward, 49th Ward and in the 50th Ward (on Devon Avenue and Western Avenue). A violator of this subsection shall be subject to the fine set forth in Section 9-100-020.

SECTION 2. This ordinance shall take effect upon passage and publication.

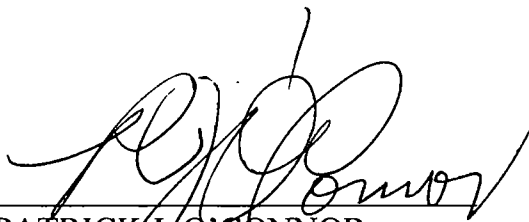

PATRICK J. O'CONNOR
Alderman, 40th Ward



City of Chicago



O2013-9114

Office of the City Clerk

Document Tracking Sheet

Meeting Date: 11/20/2013

Sponsor(s): Tunney (44)
Reilly (42)
Cappleman (46)
Osterman (48)
Pawar (47)
Smith (43)
Hairston (5)
Waguespack (32)
Moore (49)
Dowell (3)
Fioretti (2)

Type: Ordinance

Title: Amendment of Municipal Code Section 13-72-080
concerning examination of records by condominium unit
owners

Committee(s) Assignment: Committee on Housing and Real Estate

ORDINANCE

BE IT ORDAINED BY THE CITY COUNCIL OF THE CITY OF CHICAGO:

SECTION 1. Section 13-72-080 of the Municipal Code of Chicago is hereby amended by deleting the language struck through and by adding the language underscored, as follows:

13-72-080 Examination of records by unit owners.

No person shall fail to allow unit owners to inspect the ~~financial books and records of the condominium association within ten business days of the time written request for examination of the records is received~~ books and records of account for the condominium association's current and 10 immediately preceding fiscal years, including but not limited to itemized and detailed records of all receipts and expenditures, within ten ~~thirty~~ business days of the time written request for examination of the records is received

SECTION 2. This ordinance shall be in full force and effect after its passage and publication.

Scott D. Guespade 32

Leslie Hairston
Leslie Hairston
Alderman, 5th Ward

Michelle Smith
Michelle Smith
Alderman, 43rd Ward

Ameya Pawar
Ameya Pawar
Alderman, 47th Ward

Pat Dowell 3rd
Pat Dowell, 3rd

Thomas M. Tunney
Thomas M. Tunney
Alderman, 44th Ward

Brendan Reilly
Brendan Reilly
Alderman, 42nd Ward

James Cappleman
James Cappleman
Alderman, 46th Ward

Harry Osterman
Harry Osterman
Alderman, 48th Ward

Robert W. Lee 2nd
Robert W. Lee, 2nd

10. 10. 10.

10. 10. 10.



City of Chicago



Or2013-712

Office of the City Clerk

Document Tracking Sheet

Meeting Date:	11/20/2013
Sponsor(s):	Fioretti (2)
Type:	Order
Title:	Issuance of permits for sign(s)/signboard(s) at 19 W Jackson Blvd
Committee(s) Assignment:	Committee on Zoning, Landmarks and Building Standards

(signs)

Committee on Buildings

Ordered, that the commissioner of buildings is hereby directed to issue a sign permit to:

All American Sign Co. 5501 west 109th st. Oak Lawn, IL 60453

For the erection of a sign/signboard over 24 feet in height and / or over 100 square feet (in area of one face) at:


19 west Jackson Blvd Chicago, IL

Dimensions: length 33'6" height 4'3"

Height above grade/roof to top of sign 30'

Total Square foot area 142 sq ft.

Such sign (s) shall comply with all applicable provisions of Chapter 194A of the Chicago Zoning Ordinance and all other applicable provisions of the Municipal Code of the city of Chicago governing the construction and maintenance of outdoor signs, signboards, and structures.

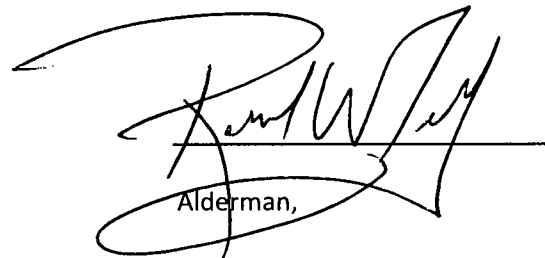

Alderman,



CITY OF CHICAGO

DEPARTMENT OF BUILDINGS

Sign Permit Application

APPROVAL NUMBER 15777	APPLICATION NUMBER 100494352	ANNUAL FEE	WORK CODE	DRAWINGS ☐ YES ATTACHED ☐ NO		
DATE OF APPLICATION 06/07/2013		TYPE OF SIGN FLAT OR BOX				
ADDRESS OF SIGN 19 W JACKSON BLVD, 60604-		LENGTH 33	FT. 6	HEIGHT 4	IN. 3	
BUILDING	ORIGINAL PERMIT NUMBER	AREA 142	SQ. FT.	WEIGHT 900	LBS.	
TYPE OF PERMIT NEW CONSTRUCTION (SIGN)		SIGN HEIGHT ABOVE GRADE/ROOF 18			FT.	
PAYER OF ANNUAL INSPECTION SAH, CYNTHIA 304 S. STATE STREET CHICAGO, IL 60604 (312)987-1407		SHAPE OF SIGN REGULAR				
SIGN MANUFACTURER ALL AMERICAN SIGN COMPANY		SIGN WILL READ THE JOHN MARSHALL LAW SCHOOL				
ADDRESS WHERE SIGN CAN BE SEEN PRIOR TO ERECTION		NO. OF LAMPS 1				TOTAL WATTAGE 800
TICKET NUMBER 0		TYPE OF LAMP OTHER				
REINSPECTION CONTROL NUMBER		NO. OF BALLAST/TRANSFORMERS 2				INPUT OF TRANSFORMERS 120
TYPE OF SUPPORT FOR SIGN BUILDING		CONTRACTOR WILL INSTALL ☒ N FEEDERS ☒ Y CUSTOMER LEADS				
SIGN BOARD SUPPORT MEMBERS STEEL		TYPE OF SWITCH KNIFE				
ANNUAL FEE CONSTRUCTION FEE 1017 B FEE TOTAL FEE AMOUNT PAID BALANCE DUE		LOCATION OF SWITCH OUTSIDE SIGN				
200.00 200.00 200.00		SIGN LOCATION INSTALL (1) 4'3" X 33' 6" CLEAR ACRYLIC SIGN WITH BORDER LED TRACK LIGHTING				
Check # for Zoning						
Check # for DCAP						

The undersigned certify that the statements in this application are true and correct and that all work done under the proposed permit will conform to the requirements of the Chicago Municipal Code

REG. NO. E80032	BOND. NO. N92890
ELECT CONTR MIDWEST SIGN & LIGHTING, INC.	SIGN ERECTOR ALL AMERICAN SIGNS
ADDRESS 4910 W. WILSHIRE BLVD. COUNTRY CLUB HILLS, IL 60478-	ADDRESS 5501 W. 109TH ST OAK LAWN IL, 60453-
SUPERVISOR SIGNATURE	SIGNATURE

The permit issued on this application will authorize only signs here applied for. If other signs are to be erected they must be covered by additional permits



City of Chicago
Rahm Emanuel, MayorDepartment of Buildings
Michael Merchant, Commissioner

TYPE OF BUSINESS PAC COLLEGE Other: _____ Name: _____ LIC #: _____ Renewal Date: _____	SIGN BOND REQUIRED? ☐ YES COUNCIL ORDER REQUIRED ☐ YES	
Projects Over: ☒ Private Property ☒ Public Way Grant Permit #: _____ ☐ Planned Development/Manufacturing PMD/PD#: _____ Zoning District: DX Other: 16	IS SPECIAL PERMISSION REQUIRED FROM CHIEF ELECTRICAL ☐ YES IF YES, ATTACH LETTER OF REQUEST	
TYPE OF SIGN: ☐ ADVERTISING ☒ ILLUMINATE ☐ MOVEABLE ☒ BUSINESS ☐ FLASHING	TIME STAMP	
TOTAL STREET FRONTAGE OF LOT (IN FEET) 192		
TOTAL AREA OF NEW SIGN (SQ.FT.) 142		
TOTAL AREA OF ALL SIGNS ON LOT (SQ.FT.) 420		
HEIGHT OF SIGN ABOVE GRADE (TO TOP) 22ft 3in		
DISTANCE OF CURB LINE OUTER EDGE (ft) 14 DISTANCE OF STRUCTURE INNER EDGE (ft) 14	SIGN CLERK	APPROVED FOR PERMIT
DISTANCE FROM (ft): A. PUBLIC PARK (OVER 10 ACRES) _____ B. EXPRESSWAY (IF LESS THAN 1,000 FT.) _____ C. RESIDENCE DISTRICT (ADVERTISING SIGNS ONLY) _____ IF REPLACEMENT SIGN OR CHANGE OF FACE, WHAT DOES THE EXISTING SIGN READ? Original Payee: _____ Landmark Hold: ☐ Status: _____		
ZONING (OFFICE USE ONLY)		
REMARKS		

JOHN MARSHALL LAW SCHOOL


(1) 4'-3" x 33' 6" x 3/4" CLEAR ACRYLIC BACK PANEL w/ 2" (D) ALUMINUM CHANNEL LETTERS & UPPER & LOWER L.E.D. CHANNELS

07-03-13

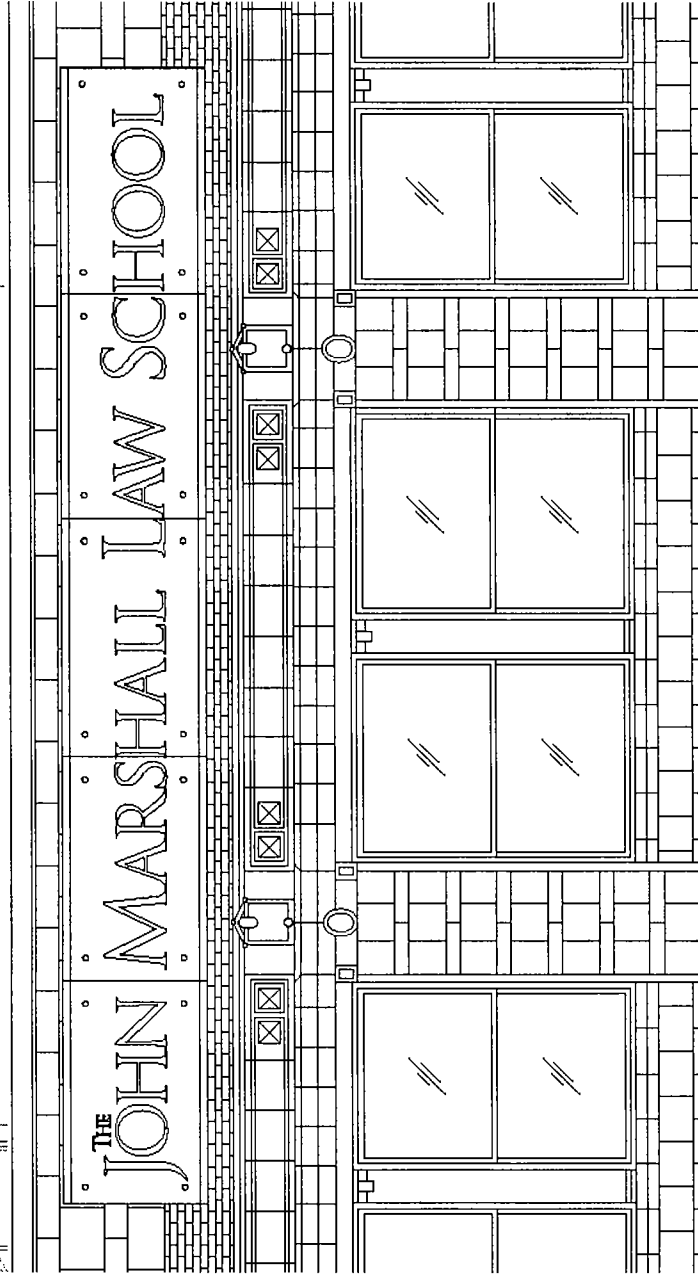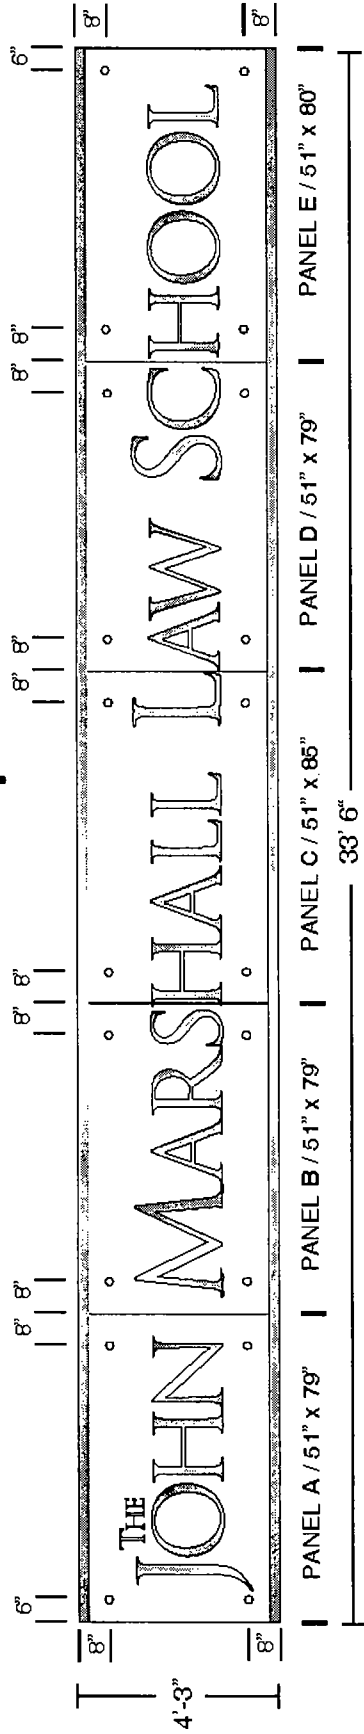

NOTE: THIS IS AN ORIGINAL UNPUBLISHED DRAWING, CREATED BY ASS, INC. IT IS SUBMITTED FOR YOUR PERSONAL USE IN CONNECTION WITH A PROJECT BEING PLANNED FOR YOU BY ASS, INC. IT IS NOT TO BE SHOWN TO ANYONE OUTSIDE YOUR ORGANIZATION, NOR IS IT TO BE REPRODUCED, COPIED, OR EXHIBITED IN ANY MANNER.

DATE
SCALE
DRAWN BY MF
SALESMAN

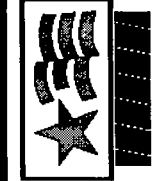

All-American Sign Co., Inc.
Design • Fabrication • Installation • Maintenance
5501 W. 109th Street Oak Lawn, IL 60453
708/499-3000 Fax: 708/499-3943
www.allamericansign.com

0000-000-000


SKETCH NO. NOT TO SCALE

ACCOUNT
ADDRESS
CITY, STATE

JOHN MARSHALL LAW SCHOOL


(1) 4'-3" x 33" 6" x 3/4" CLEAR ACRYLIC BACK PANEL w/ 2" (D) ALUMINUM CHANNEL LETTERS & UPPER & LOWER L.E.D. CHANNELS

09-19-13

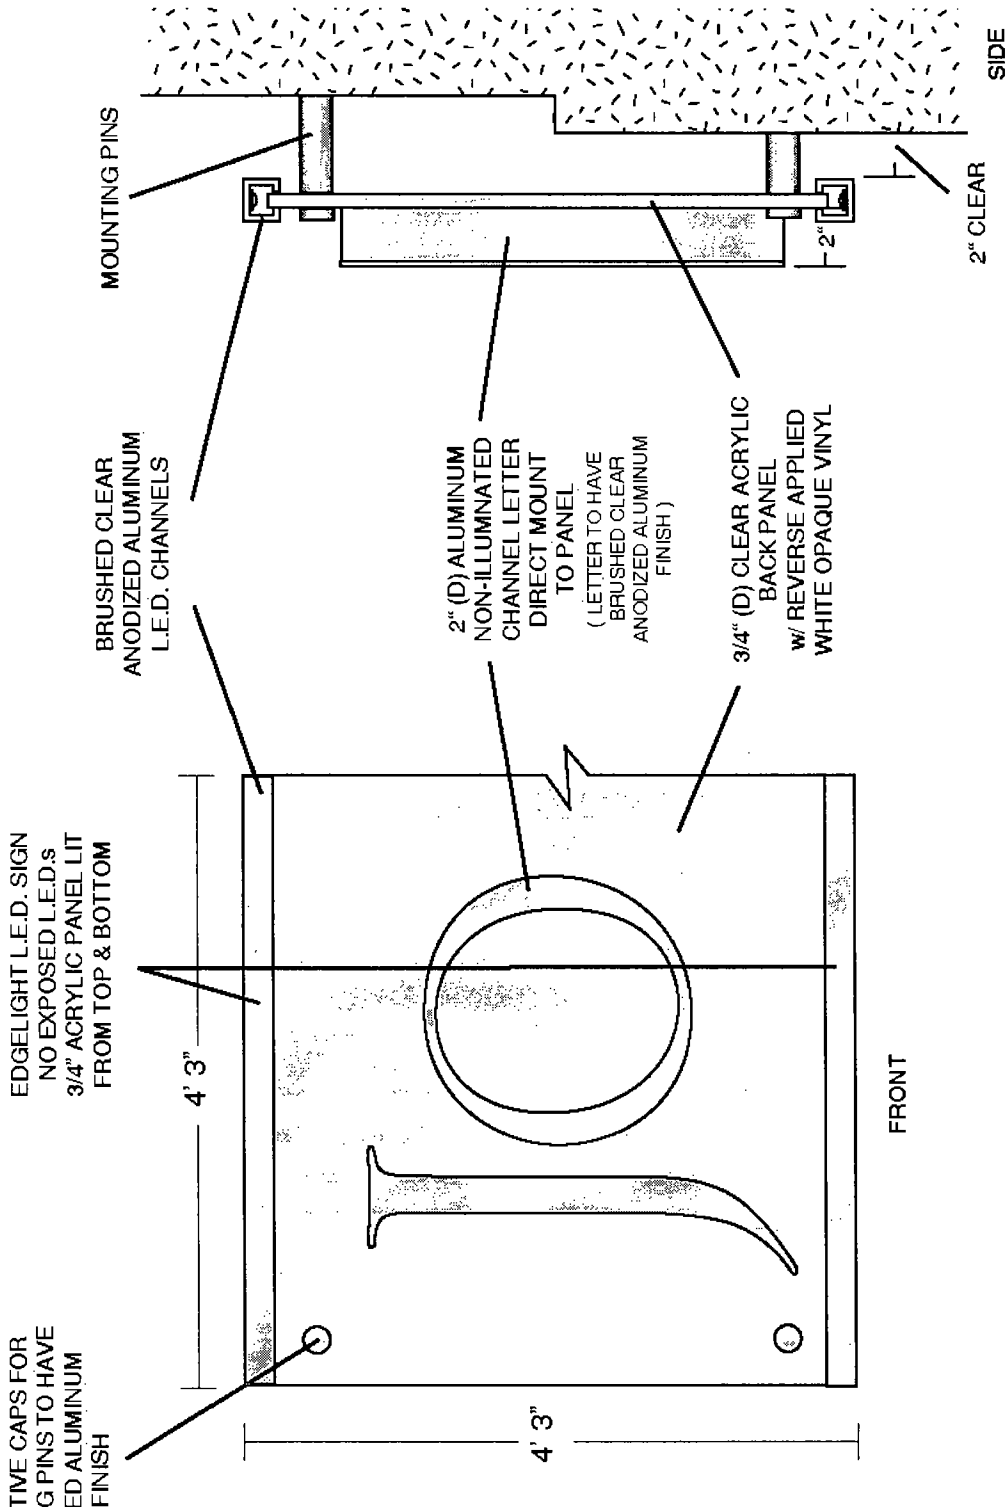

NOTE: THIS IS AN ORIGINAL UNPUBLISHED DRAWING, CREATED BY ASS, INC. IT IS SUBMITTED FOR YOUR PERSONAL USE IN CONNECTION WITH A PROJECT BEING PLANNED FOR YOU BY ASS, INC. IT IS NOT TO BE SHOWN TO ANYONE OUTSIDE YOUR ORGANIZATION, NOR IS IT TO BE REPRODUCED, COPIED, OR EXHIBITED IN ANY MANNER.

DATE
SCALE
DRAWN BY MF
SALESMAN

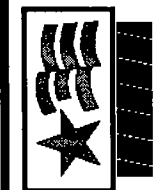

All-American Sign Co., Inc.
Design • Fabrication • Installation • Maintenance
5501 W. 109th Street Oak Lawn, IL 60453
708/499-3000 Fax: 708/499-3943
www.allamericansign.com

708-499-3000

SKETCH NO. NOT TO SCALE
ACCOUNT
ADDRESS
CITY, STATE



City of Chicago



Or2013-713

Office of the City Clerk

Document Tracking Sheet

Meeting Date:	11/20/2013
Sponsor(s):	Fioretti (2)
Type:	Order
Title:	Issuance of permits for sign(s)/signboard(s) at 310 S Racine Ave - north elevation
Committee(s) Assignment:	Committee on Zoning, Landmarks and Building Standards

Committee on Buildings

(signs)

ORDERED, That the Commissioner of Buildings is hereby directed to
issue a sign permit to: (Contractor's name and address)

Landmark Sign Company

7424 Industrial Ave.

Chester ton, IN 46304

for the erection of a sign/signboard over 24 feet in height and/or over
100 square feet (in area of one face) at: (Business NAME & ADDRESS)

Life Storage - North Elevation #100513589

310 S. Racine Ave.


Chicago IL 60607

Dimensions: length 15'2" height 32'

height above grade/roof to top of sign 50'

TOTAL SQUARE FOOT AREA 485

Such sign(s) shall comply with all applicable provisions of TITLE
17 of the Chicago Zoning Ordinance and all other applicable provisions
of the Municipal Code of the City of Chicago governing the construction
and maintenance of outdoor signs, signboards and structures.

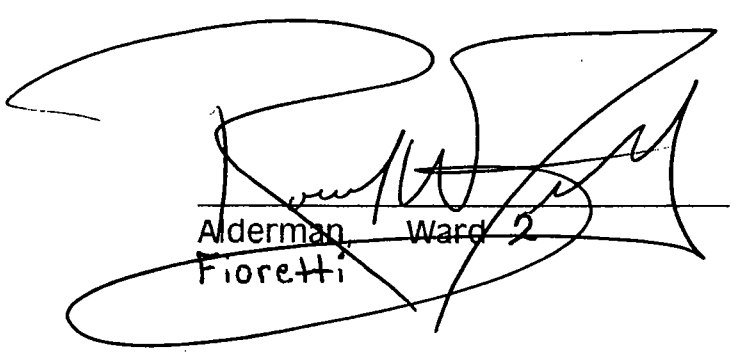

Alderman Ward 2
Fioretti

CITY OF CHICAGO
DEPARTMENT OF ZONING AND LAND USE PLANNING
SIGN SITE PLAN
(ALL INFORMATION MUST BE COMPLETED AND LEGIBLE)

Site Address: 310 S. Racine Ave. 1 of 15 applications

Sign Company: Landmark Sign Rep Name: Gayle Miller

Phone (815) 355-9841 EXT - (Below: Building, streets and location of sign on lot or structure)
North

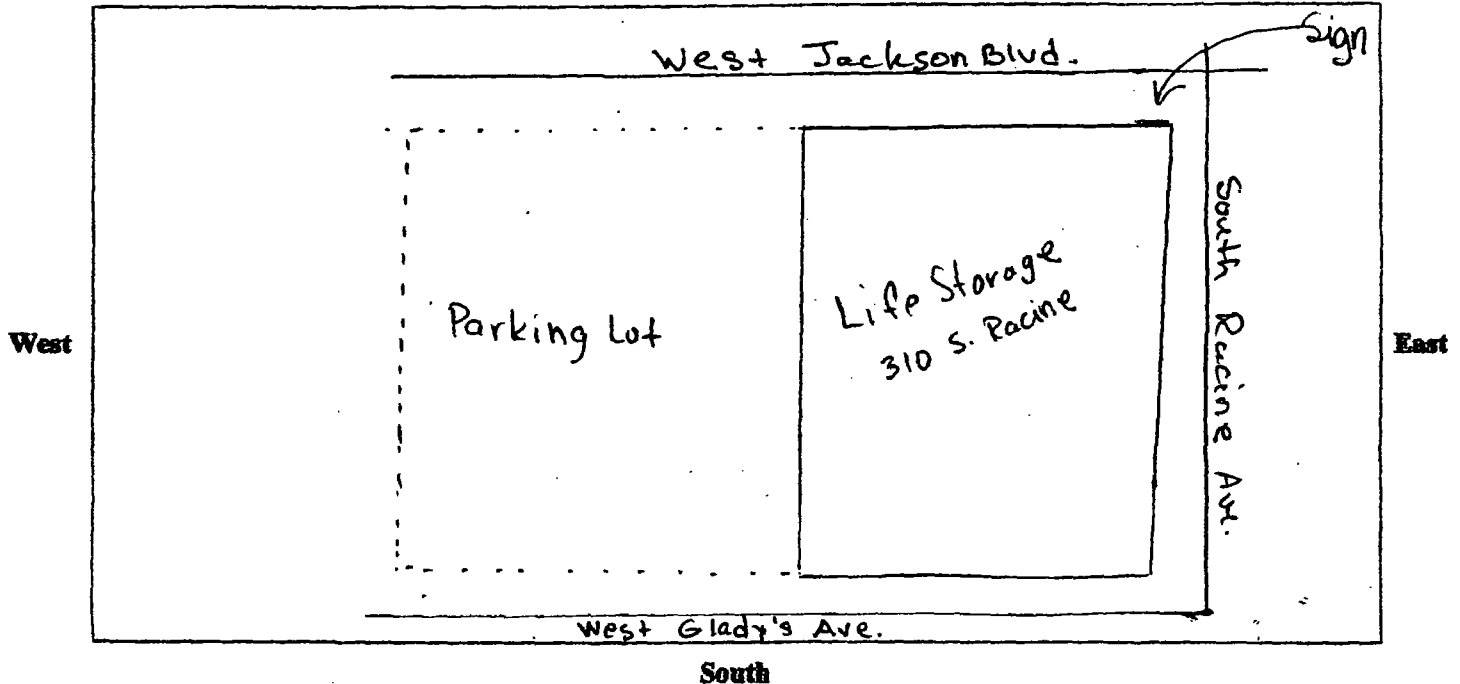

SIGN USE:

Bus. ID (On-premise)

Business Lice. #

PERMIT TYPE:

New Construction

Change of Face

Previous Permit #

N/A

TOTAL SQUARE FOOTAGE:

Square footage of this proposed sign 485

Gross area of all proposed signs 1645

Area of all existing signs

(not including proposed) on Zoning Lot 0

TYPE OF SIGN:



Flat Wall

Freestanding

Awning



Marquee

High Rise Building

Projecting Private

Projecting Public Way



Public Way Use - Permit #

1109044

SIGN CHARACTERISTICS:

Non-Illuminated



Illuminated



Changing Image



Video Display



Flashing



DISTANCE FROM:

Curb Line: 10'

Expressway, Toll Roads

or Major Route

(n/a if over 1000 ft) > 1000

Park (over 10 acres) > 1000


Residential Zone > 1000

Existing Off-premise on


same side of street: N/A

Signature: Gayle Miller # 2172670


Date: 10-31-13

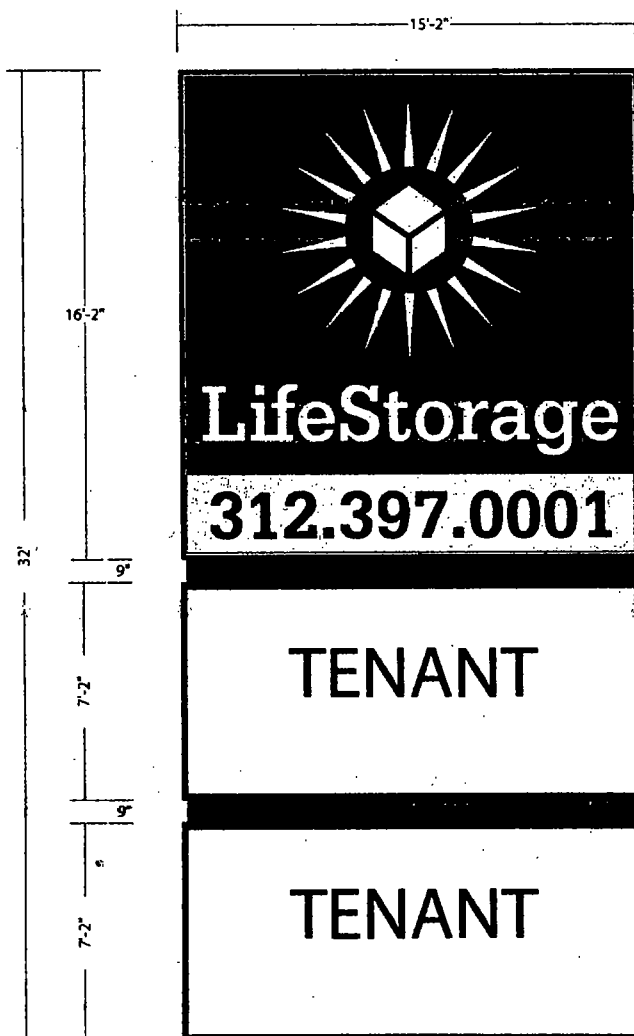

NORTH ELEVATION

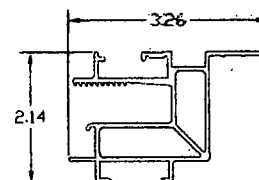

2" RETRO FRAME #2112

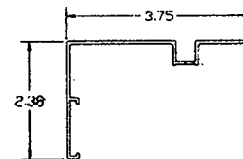


2 3/8" RETRO FRAME COVER #2115



► ONE SINGLE FACE SIGN / FLEX FACE WITH SIGN COMP FRAME / WITH TRANSLUCENT VINYL COPY & GRAPHICS / MOUNTED FLUSH TO FASCIA

- SIGNCASE = MAP BLACK
- TOP BKGD = BLACK VINYL (OPAQUE)
- LOGO = 3M 3630-106 TRANS BRILLIANT GREEN VINYL
- COPY = TRANS WHITE
- BOTTOM BKGD = 3M 3630-106 TRANS BRILLIANT GREEN VINYL
- PHONE # = BLACK
- 2" RETAINERS = MAP BLACK
- TENANT BKGD = TRANS WHITE PANAFLEX
- TENANT COPY & GRAPHICS = TBD - Per Tenant Provided Electronic Artwork & Specifications

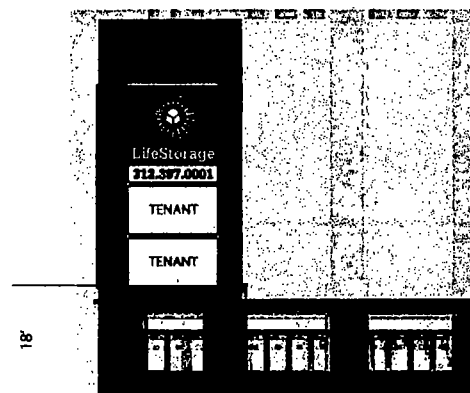

JACKSON

Designed
110 Volts

Electrical Connections will be within 5 Ft. at time of installation; Second Trip will be charged at Time & Material

Landmark Sign group
www.landmarksign.com

7424 Industrial Avenue
Chesterton, IN 46304
phone 219.762.9577
fax 219.762.4259

SO-20907-1A
PRINT #

SHAUN O'BRIEN
LSG SALES REP.

LIFE STORAGE

CLIENT NAME

01.21.13

DATE

310 S RACINE
CHICAGO, IL

JOB LOCATION

AF

DRAWN BY

1/4" = 1'-0"

SCALE

REVISIONS:

1. ADJ. TENANT FACE SIZES 05.22.13 AF
2. REVISED ELEV NOTE 6-30-13

X

Customer Acceptance SIGNATURE

DATE

X


IF REQUIRED: Landlord Acceptance SIGNATURE

DATE

LSG SALES INITIALS

DATE

THIS DRAWING IS THE PROPERTY OF LANDMARK SIGN GROUP, INC. NO REPRODUCTIONS OR EXHIBITIONS ARE PERMITTED WITHOUT THE EXPRESS WRITTEN CONSENT OF LANDMARK SIGN GROUP, INC. AN ASSESSMENT OF UP TO \$2500.00 WILL BE CHARGED FOR ANY REUSE OF THIS DRAWING. By signing the Customer Acceptance on this print, I understand that I am accepting all aspects of this drawing. This includes Artwork, Specifications, Dimensions, Spelling, and all other representations herein. I also understand that color reproductions on this print are approximate, and may not match manufacturer's samples exactly.

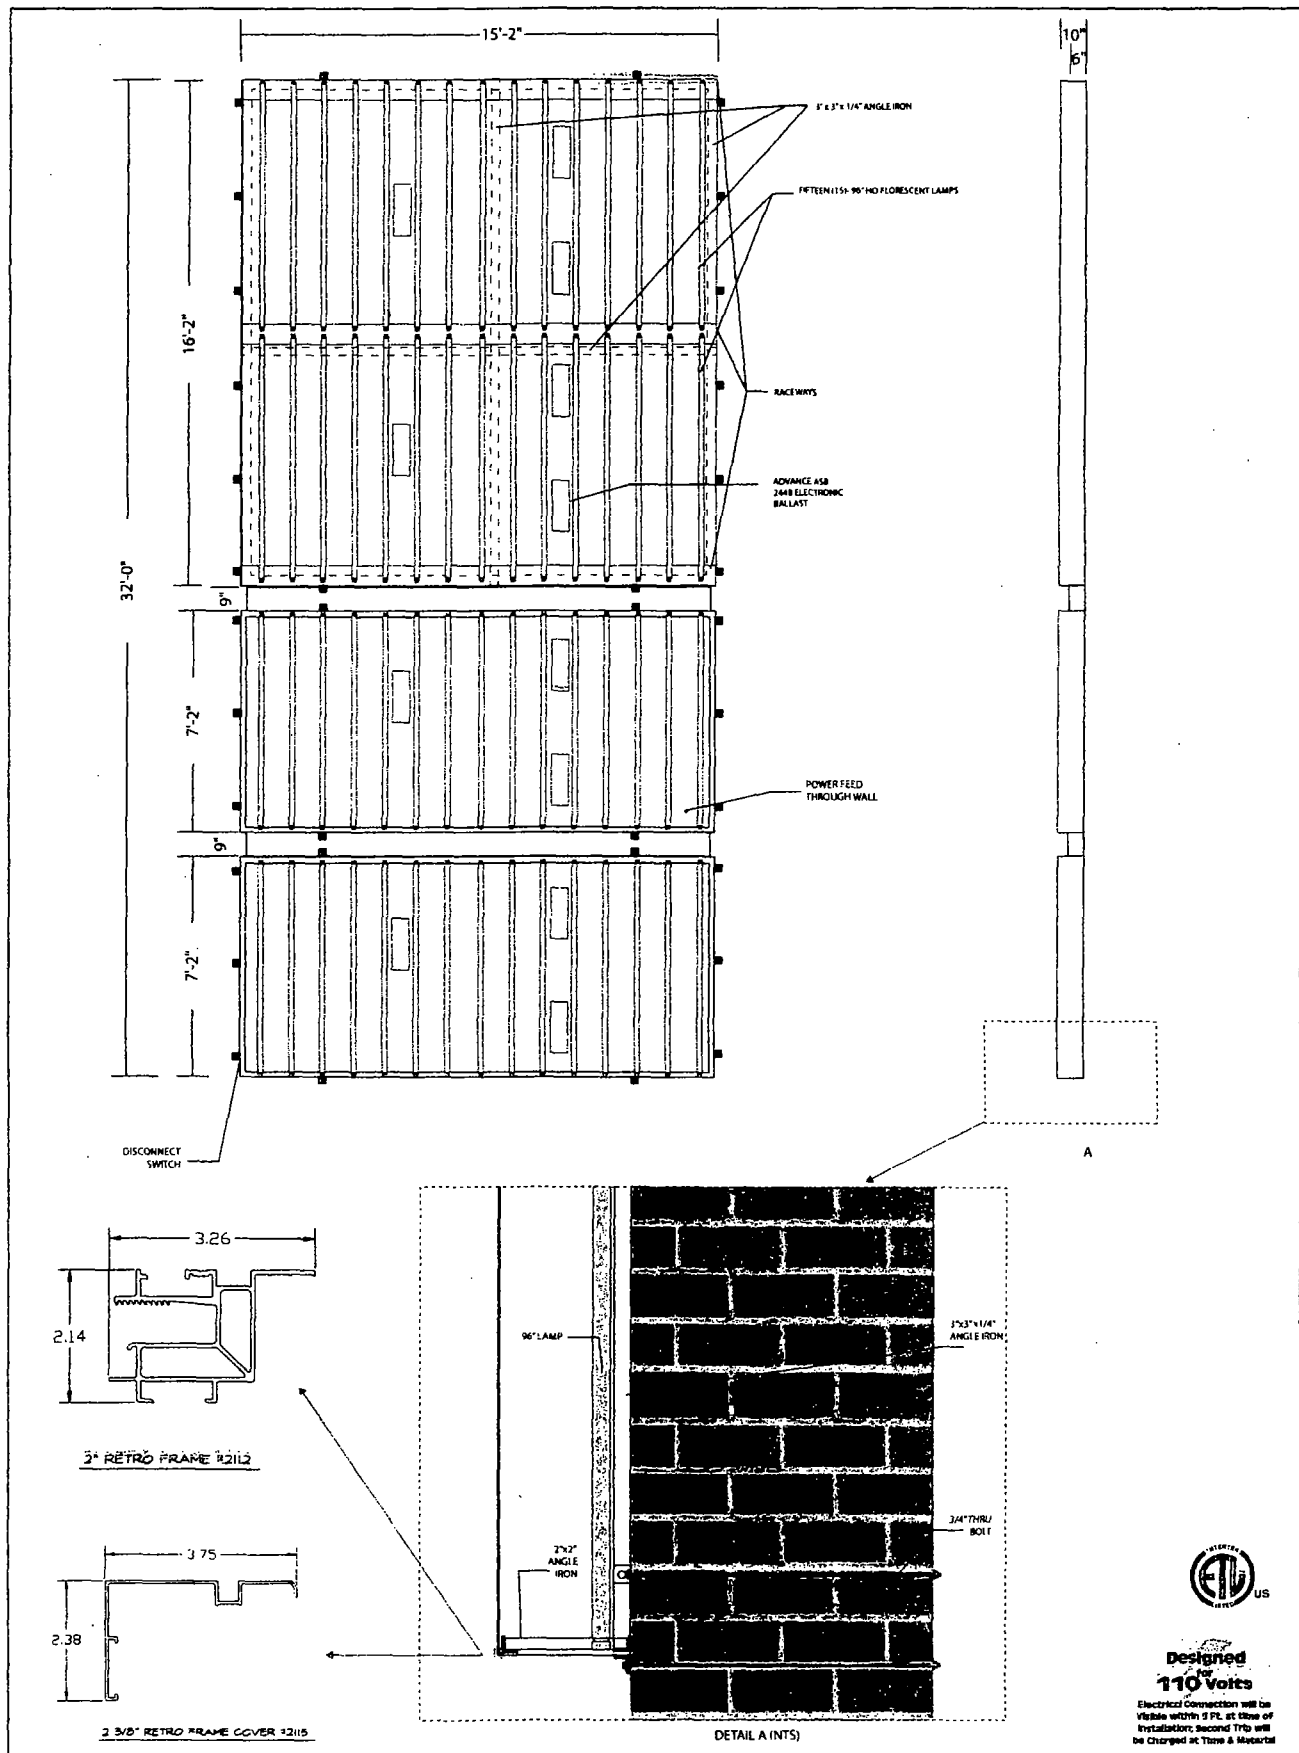

Landmark Sign group
 7424 Industrial Avenue
 Chesterton, IN 46304
 phone 219.762.9577
 fax 219.762.4259
 www.landmarksign.com



50-20907-
 1-A & 2A details
PRINT #

SHAUN O'BRIEN
 LSG SALES REP.

LIFE STORAGE
 CLIENT NAME
 07.02.13
 DATE

310 S RACINE
 CHICAGO, IL
 JOB LOCATION
 AF
 DRAWN BY

1/4" = 1'-0"
 SCALE

REVISIONS:

1.
 X
 Customer Acceptance SIGNATURE DATE
 IF REQUIRED: Landlord Acceptance SIGNATURE DATE
 L.S.G. SALES INITIALS DATE

THIS DRAWING IS THE PROPERTY OF LANDMARK SIGN GROUP, INC. NO REPRODUCTIONS OR EXEMPTIONS ARE PERMITTED WITHOUT THE EXPRESS WRITTEN CONSENT OF LANDMARK SIGN GROUP, INC. AN ASSESSMENT OF UP TO \$250.00 WILL BE CHARGED FOR ANY ABUSE OF THIS DRAWING. By signing the Customer Acceptance on this print, I understand that I am accepting all aspects of this drawing. This includes Artwork, Specifications, Dimensions, Spelling, and all other representations herein. I also understand that color reproductions on this print are approximate, and may not match manufacturer's samples exactly.



City of Chicago



Or2013-714

Office of the City Clerk

Document Tracking Sheet

Meeting Date:	11/20/2013
Sponsor(s):	Fioretti (2)
Type:	Order
Title:	Issuance of permits for sign(s)/signboard(s) at 310 S Racine Ave - south elevation
Committee(s) Assignment:	Committee on Zoning, Landmarks and Building Standards

Committee on Buildings

(signs)

ORDERED, That the Commissioner of Buildings is hereby directed to issue a sign permit to: (Contractor's name and address)

Landmark Sign Company
7424 Industrial Ave.
Chester ton, IN 46304

for the erection of a sign/signboard over 24 feet in height and/or over 100 square feet (in area of one face) at: (Business NAME & ADDRESS)


Life Storage - South Elevation #100513606
310 S. Racine Ave.
Chicago IL 60607

Dimensions: length 24' 3" height 8'

height above grade/roof to top of sign 103'


TOTAL SQUARE FOOT AREA 194

Such sign(s) shall comply with all applicable provisions of TITLE 17 of the Chicago Zoning Ordinance and all other applicable provisions of the Municipal Code of the City of Chicago governing the construction and maintenance of outdoor signs, signboards and structures.

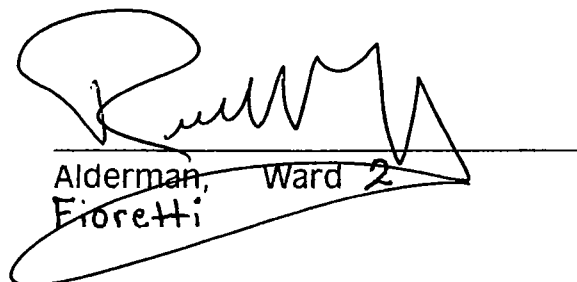
Alderman, Ward 2
Fioretti

CITY OF CHICAGO
DEPARTMENT OF ZONING AND LAND USE PLANNING
SIGN SITE PLAN
(ALL INFORMATION MUST BE COMPLETED AND LEGIBLE)

Address: 310 S. Racine Ave. 5 of 15 applications
Company: Landmark Sign Rep Name: Gayle Miller
Phone: (815) 355-9841 EXT - (Below: Building, streets and location of sign on lot or structure)
North

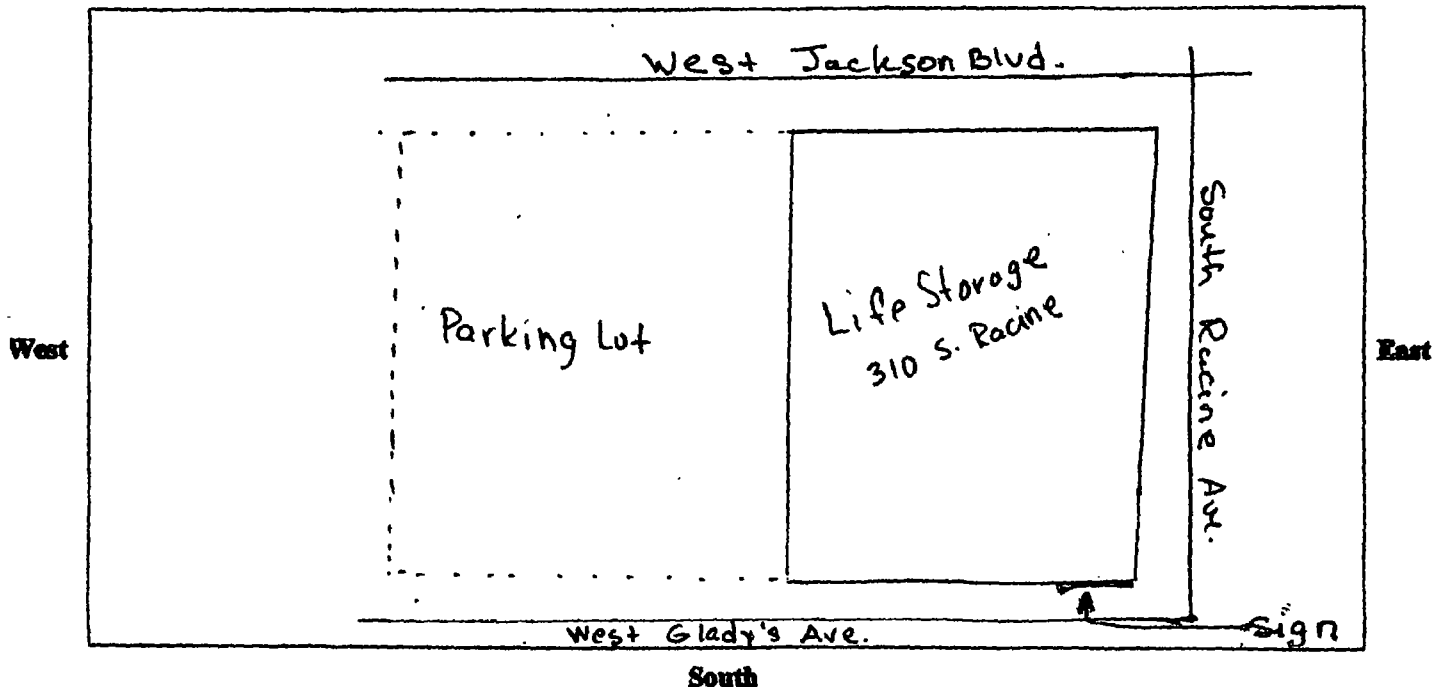

SIGN USE:

Bus. ID (On-premise) ☒

Business Lice. # ☐

ise) ☐

PERMIT TYPE:

New Construction ☒

Change of Face ☐

Previous Permit # ☐

N/A

TYPE OF SIGN:

Flat Wall ☒

Freestanding ☐

Awning ☐

Marquee ☐

High Rise Building ☐

Projecting Private ☐

Projecting Public Way ☒

Public Way Use - Permit # 1109044

SIGN CHARACTERISTICS:

Non-Illuminated ☐

Illuminated ☒

Changing Image ☐

Video Display ☐

Flashing ☐

DISTANCE FROM:

Curb Line: 10'

Expressway, Toll Roads

or Major Route

(n/a if over 1000 ft) > 1000

Park (over 10 acres) > 1000

Residential Zone > 1000

Existing Off-premise on

same side of street: N/A

TOTAL SQUARE FOOTAGE:

Square footage of this proposed sign 194

Gross area of all proposed signs 1645

Area of all existing signs

(not including proposed) on Zoning Lot 0

Signature: Gayle Miller # 2172670

Date: 10-31-13

By signing the Customer Acceptance on this print, I understand that I am accepting all aspects of this drawing. This includes artwork, specifications, dimensions, spelling, and all other representations herein. I also understand that color reproductions on this print are approximate, and may not match manufacturer's finishes exactly.

X CUSTOMER ACCEPTANCE SIGNATURE DATE

X IF REQUIRED, LANDLORD ACCEPTANCE SIGNATURE DATE

DATE INITIALS DATE



7424 Industrial Avenue
Chesterport, IN 46304
phone 219.782.8577
fax 219.782.4259
www.landmark-sign.com

PRINT #
SO-20907-3A

SHAUN O'BRIEN
LSC SALES REPRESENTATIVE

11.12.12
DATE

LIFE STORAGE

CLIENT NAME



310 S. RACINE
CHICAGO, IL
JOB LOCATION

MT 1/2" = 1'-0"
DRAWN BY SCALE

REVISIONS
1. ADJ PLACEMENT
OF SIGN
05.22.13 AF
2. adj size 06.05.13 af
3. revised backer
6-30-13 SO

Designed
110 Volts
Electrical Connection will be
Visible within 5 Ft. at time of
Installation.
Second Trip will be Charged
at Time & Material

THIS DRAWING IS THE PROPERTY OF
LANDMARK SIGN GROUP, INC.
NO REPRODUCTION OR ALTERATION
WITHOUT THE EXPRESS WRITTEN CONSENT OF
LANDMARK SIGN GROUP, INC.
ALL RIGHTS RESERVED. CHANGED
AND MAY BE USED BY THE DRAWING.

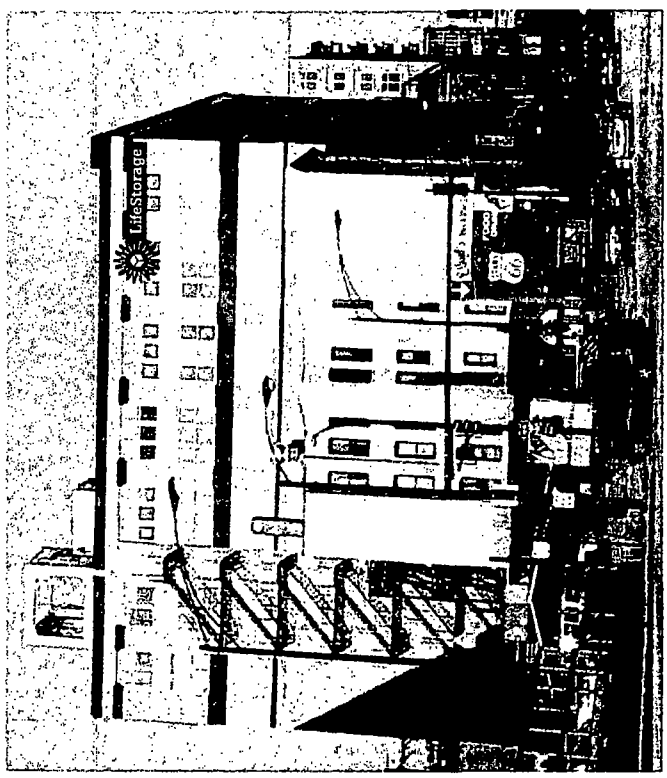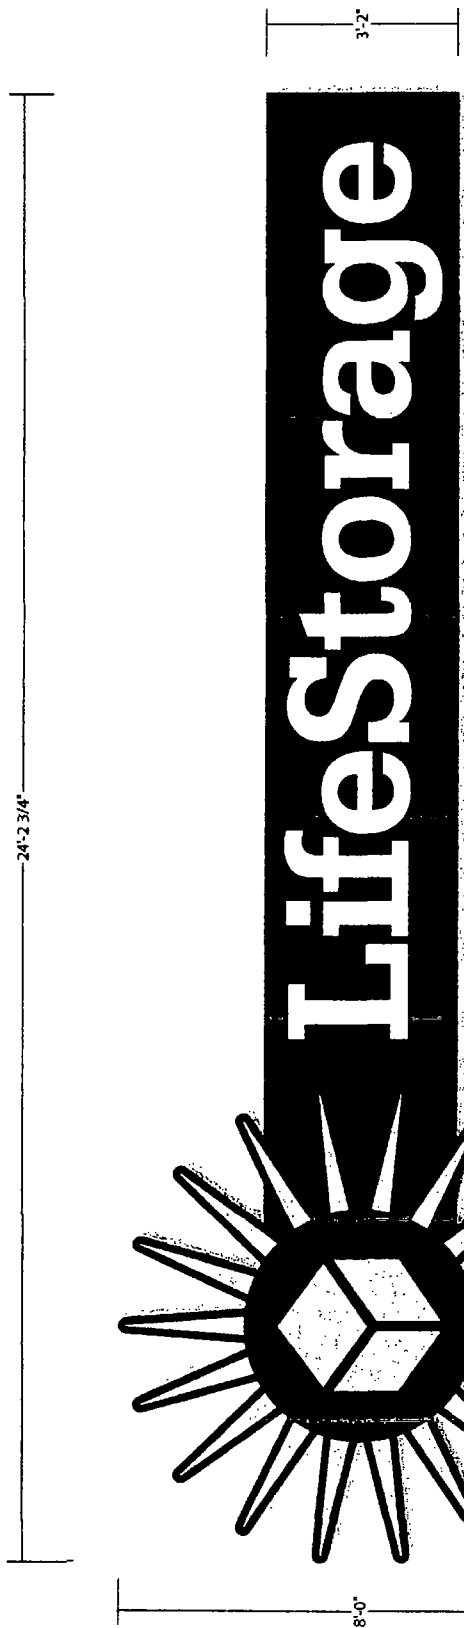

- ▶ ONE SET OF PLEX FACE CHANNEL LETTERS & LOGO/ INTERNALLY ILLUMINATED WITH LEDS/
MOUNTED TO WIREWAY/ MOUNTED FLUSH TO BUILDING FASCIA ON WEST ELEVATION
- LOGO FACE = WHITE ACRYLIC with APPLIED 3M 230-106 TRANS APPLE GREEN
& 3630-22 BLACK VINYL
- LETTER FACES = WHITE ACRYLIC
- TRIMCAP = 1" WHITE
- RETURNS = MAP BLACK
- ILLUMINATION = AGILIGHT WHITE LEDS
- WIREWAY = MAP BLACK

By signing the Customer Acceptance on this print, I understand that I am accepting all aspects of this drawing. This includes artwork, specifications, dimensions, spelling, and all other representations herein. I also understand that color reproductions on this print are approximates and may not match manufacturer's samples exactly.



Customer# Acceptance SIGNATURE DATE IF REQUIRED: Landlord Acceptance SIGNATURE DATE DATE



7424 Industrial Avenue
Chesterton, IN 46304
phone 219.762.8977
fax 219.762.4258
www.landmarksign.com

PRINT #
SO-20807-3A DETAILS
SHAUN O'BRIEN
LEG SALES REPRESENTATIVE

07.12.13
DATE

LIFE STORAGE

CLIENT NAME

310 S. RACINE
CHICAGO, IL
JOB LOCATION

AF 1/2" = 1'-0"


DRAWN BY SCALE

REVISED:

1. REV 07.16.13 AF

Designed
110 Volts
Electrical Connection will be
Made at time of
Installation.
Second TYP will be Checked
at Time of Material

THIS DRAWING IS THE PROPERTY OF
LANDMARK SIGN GROUP, INC.
NO REPRODUCTION OR ALTERATION IS PERMITTED
WITHOUT THE WRITTEN CONSENT OF
LANDMARK SIGN GROUP, INC.
ALL DIMENSIONS ARE TO FACE UNLESS OTHERWISE
NOTED.

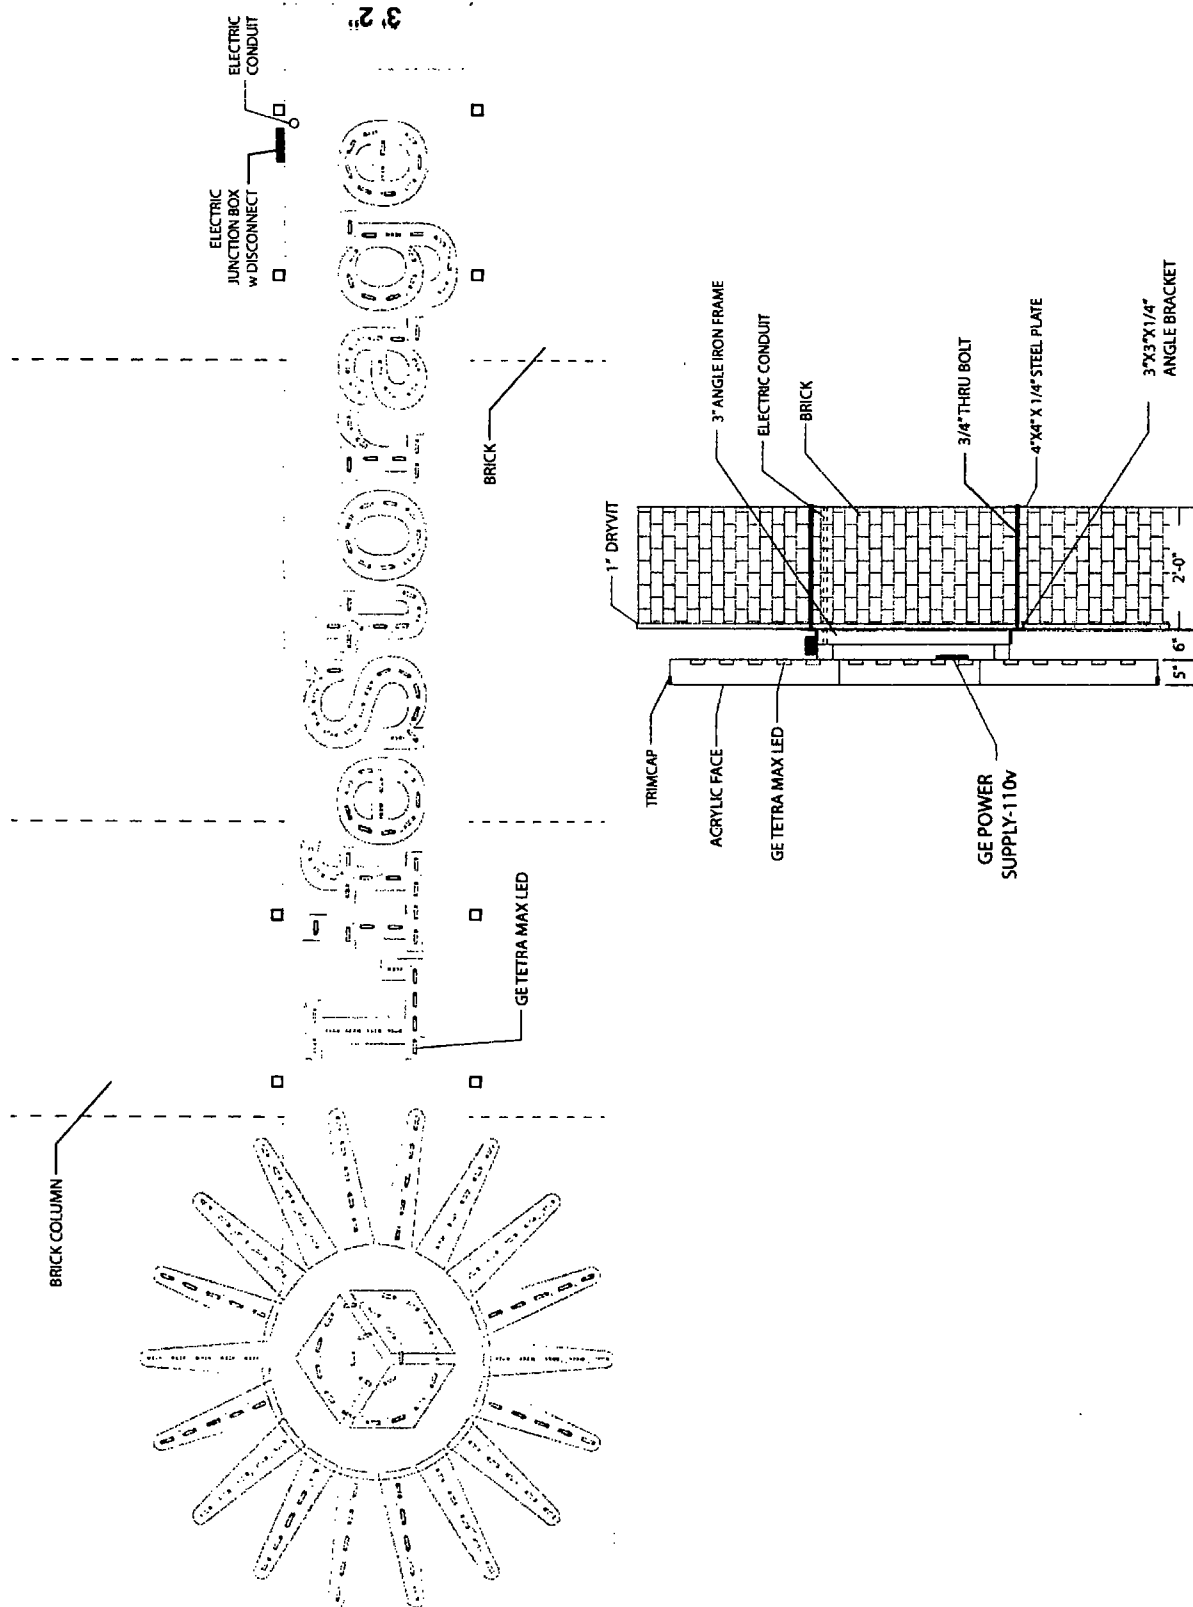

0.8



City of Chicago



Or2013-715

Office of the City Clerk

Document Tracking Sheet

Meeting Date:	11/20/2013
Sponsor(s):	Fioretti (2)
Type:	Order
Title:	Issuance of permits for sign(s)/signboard(s) at 310 S Racine Ave - east elevation
Committee(s) Assignment:	Committee on Zoning, Landmarks and Building Standards

Committee on Buildings

(signs)

ORDERED, That the Commissioner of Buildings is hereby directed to
issue a sign permit to: (Contractor's name and address)

Landmark Sign Company

7424 Industrial Ave.

Chester ton, IN 46304

for the erection of a sign/signboard over 24 feet in height and/or over
100 square feet (in area of one face) at: (Business NAME & ADDRESS)

Life Storage — East Elevation #100513597

310 S. Racine Ave.


Chicago IL 60607

Dimensions: length 15'2" height 32'

height above grade/roof to top of sign 50'

TOTAL SQUARE FOOT AREA 485

Such sign(s) shall comply with all applicable provisions of TITLE
17 of the Chicago Zoning Ordinance and all other applicable provisions
of the Municipal Code of the City of Chicago governing the construction
and maintenance of outdoor signs, signboards and structures.

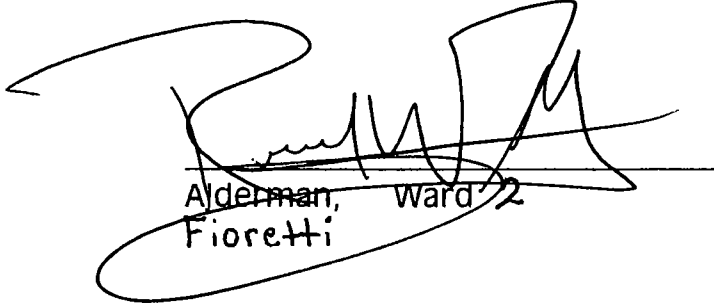

Alderman, Ward 2
Fioretti

CITY OF CHICAGO
DEPARTMENT OF ZONING AND LAND USE PLANNING
SIGN SITE PLAN
(ALL INFORMATION MUST BE COMPLETED AND LEGIBLE)

Site Address: 310 S. Racine Ave. 3 of 15 applications

Sign Company: Landmark Sign Rep Name: Gayle Miller

Phone (815) 355-9841 EXT - (Below: Building, streets and location of sign on lot or structure)
North

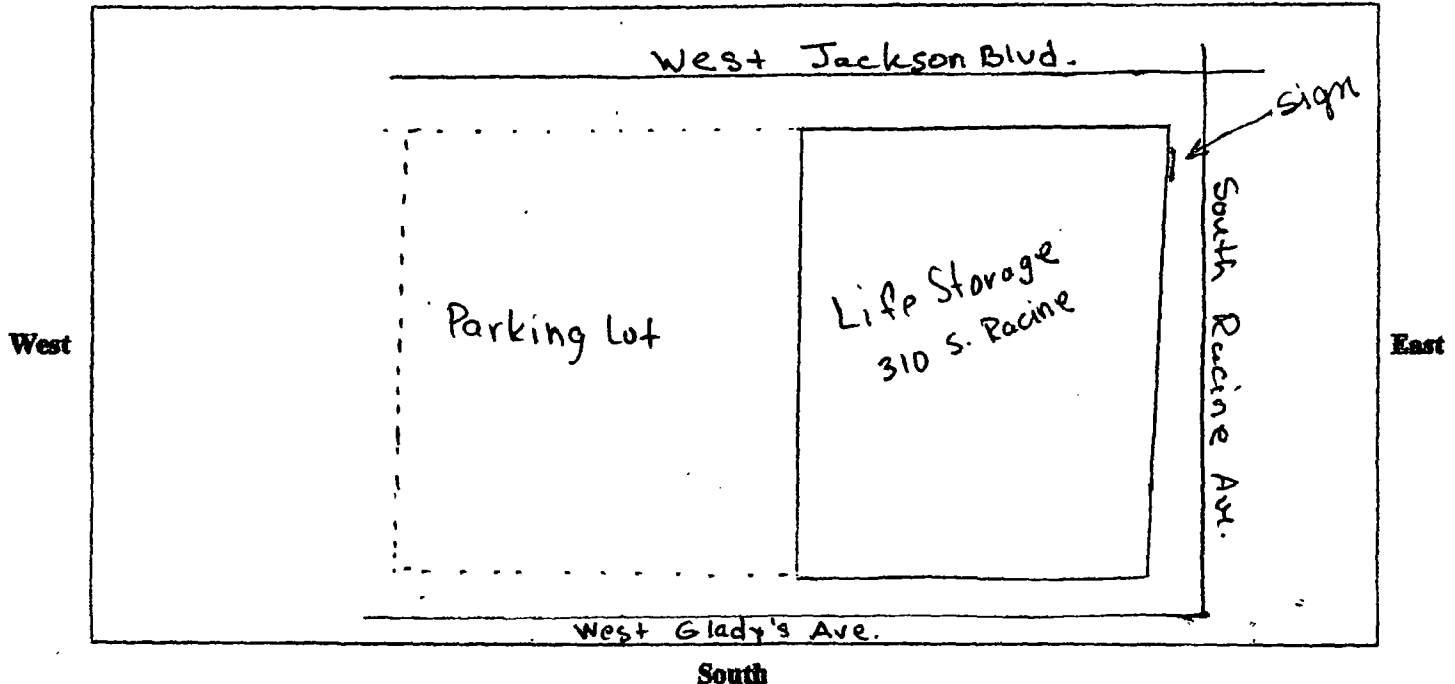

SIGN USE:

Bus. ID (On-premise) ☒

Business Lice. # ☐

ise) ☐

PERMIT TYPE:

New Construction ☒

Change of Face ☐

Previous Permit # ☐

N/A

TYPE OF SIGN:

Flat Wall ☒

Freestanding ☐

Awning ☐

Marquee ☐

High Rise Building ☐

Projecting Private ☐

Projecting Public Way ☒

Public Way Use - Permit # 1109044

SIGN CHARACTERISTICS:

Non-Illuminated ☐

Illuminated ☒

Changing Image ☐

Video Display ☐

Flashing ☐

DISTANCE FROM:

Curb Line: 10'

Expressway, Toll Roads

or Major Route

(n/a if over 1000 ft) > 1000

Park (over 10 acres) > 1000

Residential Zone > 1000

Existing Off-premise on

same side of street: N/A

TOTAL SQUARE FOOTAGE:

Square footage of this proposed sign 485


Gross area of all proposed signs 1645

Area of all existing signs


(not including proposed) on Zoning Lot 0

Signature: Gayle Miller # 2172670


Date: 10-31-13

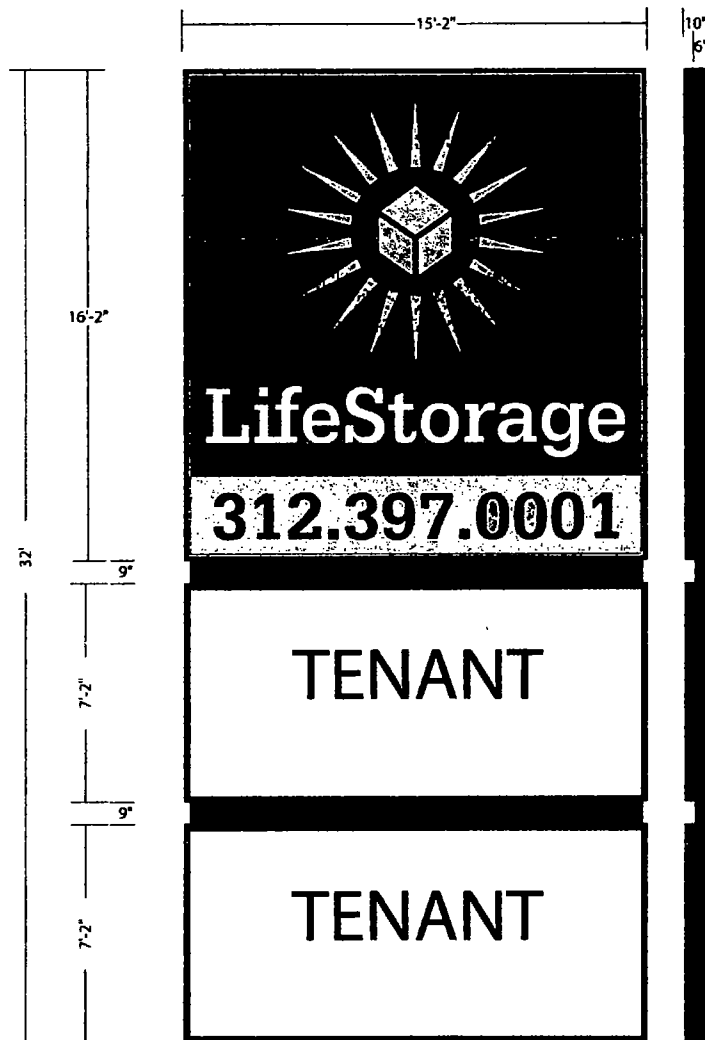


EAST ELEVATION

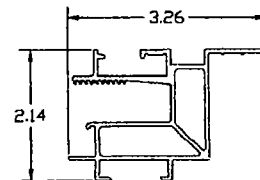

2" RETRO FRAME #2112

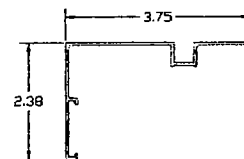

3 1/2" RETRO FRAME COVER #2115

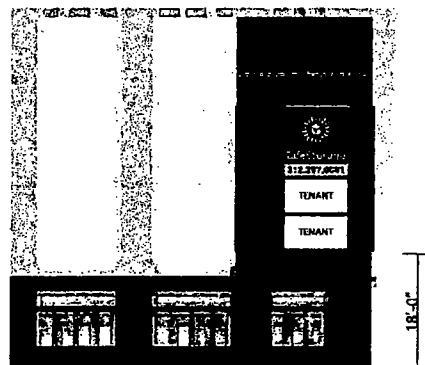

► ONE SINGLE FACE SIGN / FLEX FACE WITH SIGN COMP FRAME / WITH TRANSLUCENT VINYL COPY & GRAPHICS / MOUNTED FLUSH TO FASCIA

- SIGNCASE = MAP BLACK
TOP BKGD = BLACK VINYL (OPAQUE)
LOGO = 3M 3630-106 TRANS BRILLIANT GREEN VINYL
COPY = TRANS WHITE
- BOTTOM BKGD = 3M 3630-106 TRANS BRILLIANT GREEN VINYL
PHONE # = BLACK
- 2" RETAINERS = MAP BLACK
TENANT BKGD = TRANS WHITE PANAFLEX
TENANT COPY & GRAPHICS = TBD - Per Tenant Provided Electronic Artwork & Specifications

RACINE

Designed
for
110 Volts

Electrical Connection will be visible within 3 FT. at time of installation; Second Trip will be charged at Time & Material

**Landmark
Sign
group**

www.landmarksign.com



7424 Industrial Avenue
Chesterton, IN 46304
phone 219.762.9577
fax 219.762.4259

SO-20907-2A
PRINT #

SHAUN O'BRIEN
LSG SALES REP.

LIFE STORAGE

CLIENT NAME

01.21.13

DATE

310 S RACINE
CHICAGO, IL

JOB LOCATION

AF

DRAWN BY

1/4" = 1'-0"

SCALE

REVISIONS:

1. ADD TENANT FACE SIZES 05.22.13 AF
2. ADDED ELEV. 07.16.13

X

CUSTOMER ACCEPTANCE SIGNATURE

DATE

X


IF REQUIRED: LANDLORD ACCEPTANCE SIGNATURE

DATE

LSG SALES INITIALS

DATE

THIS DRAWING IS THE PROPERTY OF LANDMARK SIGN GROUP, INC. NO REPRODUCTIONS OR EXHIBITIONS ARE PERMITTED WITHOUT THE EXPRESS WRITTEN CONSENT OF LANDMARK SIGN GROUP, INC. AN ASSESSMENT OF UP TO \$2500.00 WILL BE CHARGED FOR ANY REUSE OF THIS DRAWING. By signing the Customer Acceptance on this print, I understand that I am accepting all aspects of this drawing. This includes Artwork, Specifications, Dimensions, Spelling, and all other representations herein. I also understand that color reproductions on this print are approximate, and may not match manufacturers samples exactly.

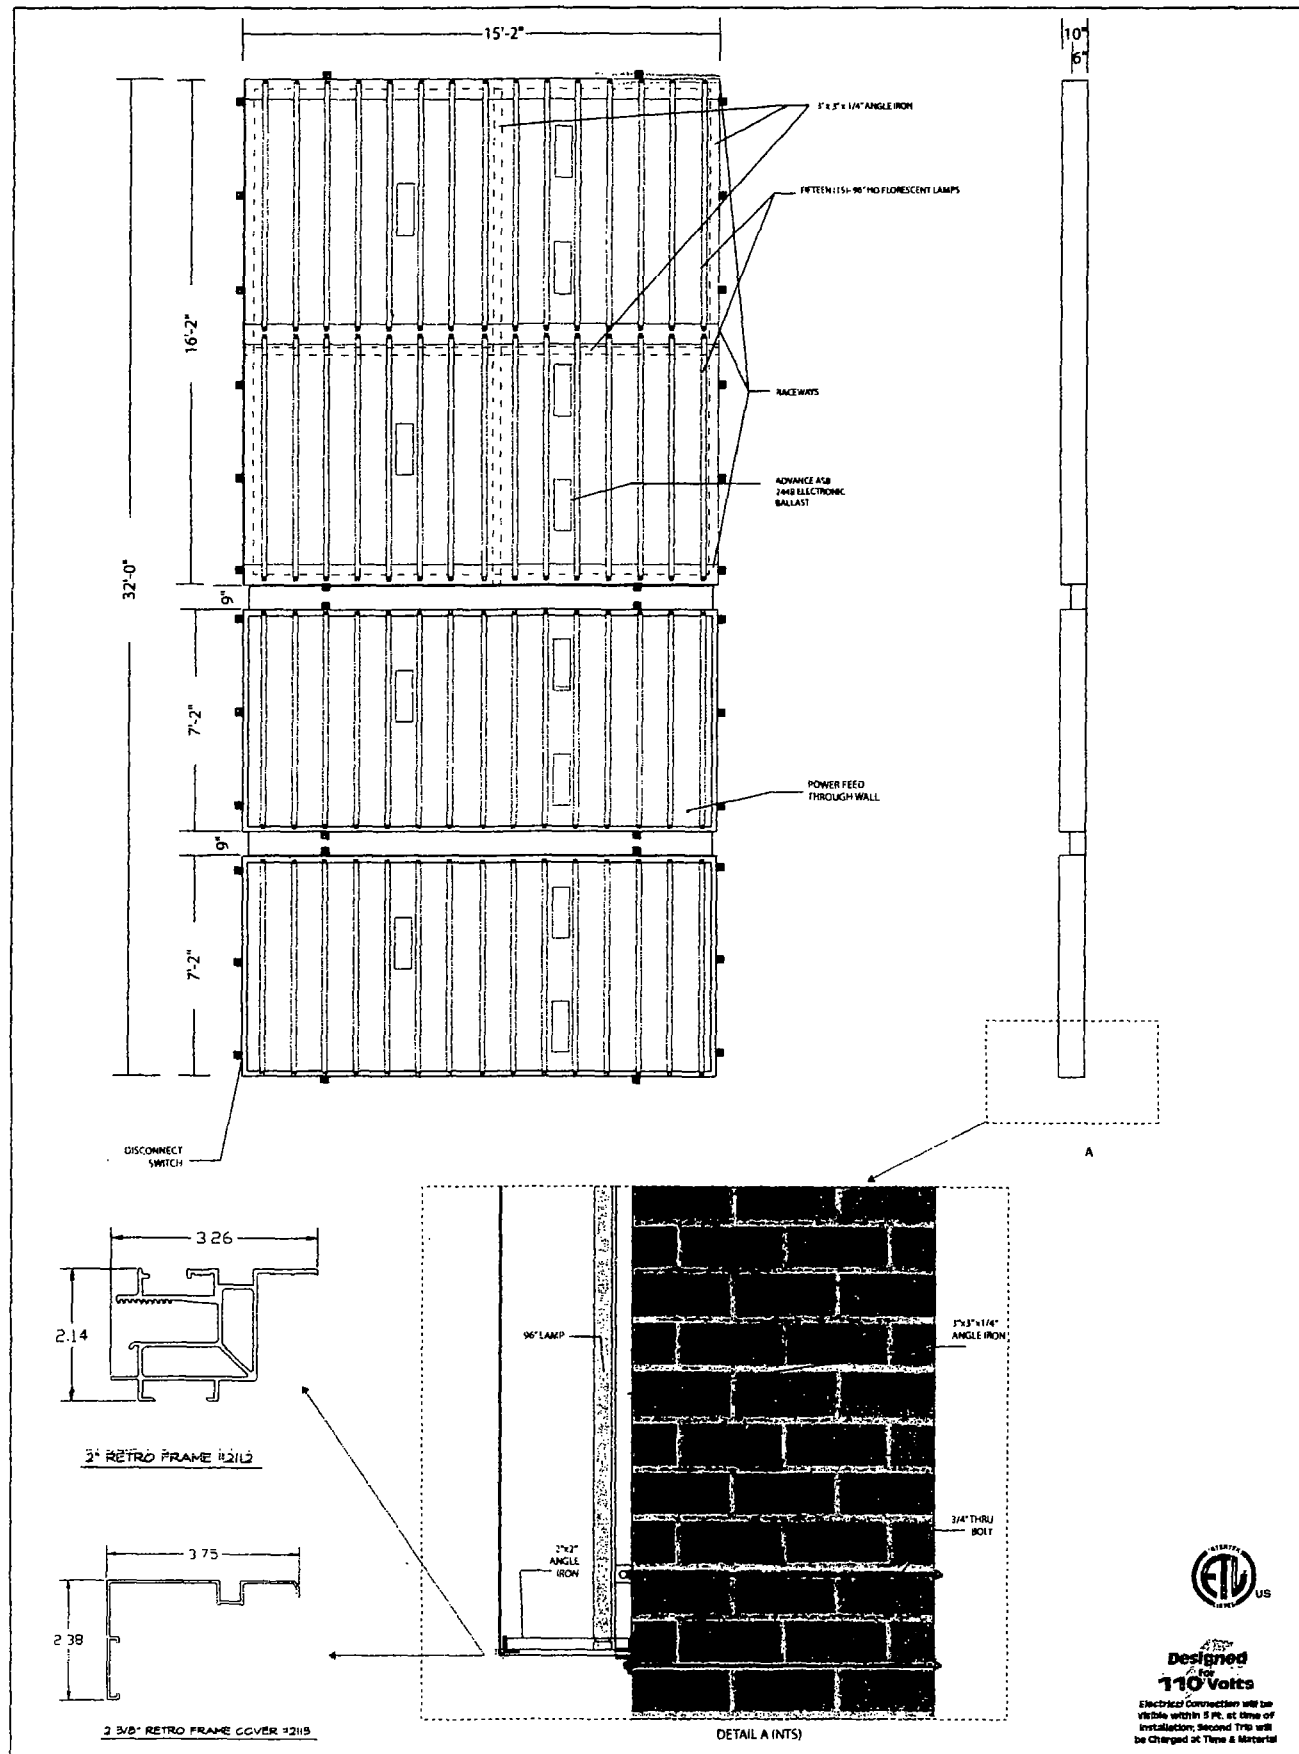

Landmark Sign group
 7424 Industrial Avenue
 Chesterton, IN 46304
 phone 219.762.9577
 fax 219.762.4259
 www.landmarksign.com



SO-20807-
 1-A & 2A details
 PRINT #

SHAUN O'BRIEN
 LSG SALES REP.

LIFE STORAGE
 CLIENT NAME
 07.02.13
 DATE

310 S RACINE
 CHICAGO, IL
 JOB LOCATION
 AF
 DRAWN BY

1/4" = 1'-0"
 SCALE

REVISIONS:

X
 Customer Acceptance SIGNATURE DATE
 X
 IF REQUIRED: Landlord Acceptance SIGNATURE DATE
 L.S.G. SALES INITIALS DATE

THIS DRAWING IS THE PROPERTY OF LANDMARK SIGN GROUP, INC. NO REPRODUCTIONS OR ERECTIONS ARE PERMITTED WITHOUT THE EXPRESS WRITTEN CONSENT OF LANDMARK SIGN GROUP, INC. AN ASSESSMENT OF UP TO \$250.00 WILL BE CHARGED FOR ANY NOUSE OF THIS DRAWING By signing the Customer Acceptance on this print, I understand that I am accepting all aspects of this drawing. This includes Artwork, Specifications, Dimensions, Spelling, and all other representations herein I also understand that color reproductions on this print are approximate, and may not match manufactures samples exactly



City of Chicago



Or2013-711

Office of the City Clerk

Document Tracking Sheet

Meeting Date:	11/20/2013
Sponsor(s):	Balcer (11)
Type:	Order
Title:	Issuance of permits for sign(s)/signboard(s) at 2201 S Halsted St (north wall)
Committee(s) Assignment:	Committee on Zoning, Landmarks and Building Standards

CITY COUNCIL MEETING:
Introduced November 20, 2013

Ordered, That the commissioner of buildings is hereby authorized and directed to issue

A sign permit to: **Gracie Group**
3057 N. Rockwell
Chicago, IL 60618

For the erection of a sign/signboard over 24 feet in height and /over 100 square feet
(in area of one face) at:


2201 S. Halsted St. (North Wall)

Dimensions: Length **40' 0"** Height **20'0"**

Height above grade/roof to top of sign **70'0"**

TOTAL SQUARE FOOT AREA 800'

Such sign(s) shall comply with all applicable provisions of TITLE 17 of the Chicago Zoning Ordinance and all other applicable provisions of the Municipal Code of the City of Chicago governing the construction and maintenance of outdoor signs, signboards and structures.

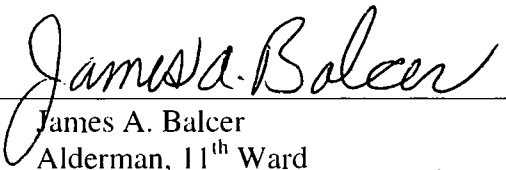
James A. Balcer
Alderman, 11th Ward



CITY OF CHICAGO

DEPARTMENT OF BUILDINGS

Sign Permit Application

APPROVAL NUMBER	APPLICATION NUMBER 100271034	ANNUAL FEE	WORK CODE	DRAWINGS ATTACHED ☐ YES ☐ NO
DATE OF APPLICATION 12/11/2008		TYPE OF SIGN FLAT OR BOX		
ADDRESS OF SIGN 2201 S HALSTED ST, 60608-		LENGTH FT. 40 IN. 0 HEIGHT FT. 20 IN. 0		
BUILDING	ORIGINAL PERMIT NUMBER	AREA SQ FT 800 WEIGHT		LBS. 100
TYPE OF PERMIT NEW CONSTRUCTION (SIGN)		SIGN HEIGHT ABOVE GRADE/ROOF FT. 70		
PAYER OF ANNUAL INSPECTION GOLDSTEIN, MICHAEL 3057 N. ROCKWELL CHICAGO, IL 60618 (773)504-1200 X		SHAPE OF SIGN REGULAR		
SIGN MANUFACTURER THE GRACIE GROUP		SIGN WILL READ CHICAGOLAND HABITAT FOR HUMANITY		
ADDRESS WHERE SIGN CAN BE SEEN PRIOR TO ERECTION		NO. OF LAMPS 4 TOTAL WATTAGE 1600		
TICKET NUMBER 0 REINSPECTION CONTROL NUMBER		TYPE OF LAMP FLUORESCENT		
TYPE OF SUPPORT FOR SIGN BUILDING		NO. OF BALLAST/TRANSFORMERS INPUT OF TRANSFORMERS		
SIGN BOARD SUPPORT MEMBERS STEEL		CONTRACTOR WILL INSTALL ☒ FEEDERS ☒ CUSTOMER LEADS		
ANNUAL FEE CONSTRUCTION FEE 1,200.00 1017 B FEE TOTAL FEE 1,200.00 AMOUNT PAID 200.00 BALANCE DUE \$ 1,000.00		TYPE OF SWITCH LOCATION OF SWITCH SIGN LOCATION INSTALL A 20' X 40' ON-PREMISE WALL SIGN ON THE SOUTHEAST WALL.		

The undersigned certify that the statements in this application are true and correct and that all work done under the proposed permit will conform to the requirements of the Chicago Municipal Code

ELECT CONTR KAYLA ELECTRIC CO - INC.	REG NO E92788	BOND NO	REG NO N93882
ADDRESS 7531 W. 62ND ST. CHICAGO, IL 60501-	ELECTR	SIGN RECTOR GRACIE GROUP	SIGNER
SUPERVISOR SIGNATURE		ADDRESS 3057 N. ROCKWELL CHICAGO IL, 60618-	SIGNATURE

The permit issued on this application will authorize only signs here applied for. If other signs are to be erected they must be covered by additional permits.

City of Chicago
Rahm Emanuel, MayorDepartment of Buildings
Michael Merchant, Commissioner


TYPE OF BUSINESS COM GEN OFFICE Other: _____ Name: _____ LIC #: _____ Renewal Date: _____	SIGN BOND REQUIRED? ☒ YES COUNCIL ORDER REQUIRED ☒ YES IS SPECIAL PERMISSION REQUIRED FROM CHIEF ELECTRICAL ☒ YES IF YES, ATTACH LETTER OF REQUEST		
Projects Over: ☒ Private Property ☒ Public Way Grant Permit #: _____ ☒ Planned Development/Manufacturing PMD/PD#: PMD11 Zoning District: OTHER Other: PMD11	TIME STAMP		
TYPE OF SIGN: ☐ ADVERTISING ☒ ILLUMINATE ☐ MOVEABLE ☒ BUSINESS ☐ FLASHING			
TOTAL STREET FRONTAGE OF LOT (IN FEET) <u>340</u>			
TOTAL AREA OF NEW SIGN (SQ.FT.) <u>800</u>			
TOTAL AREA OF ALL SIGNS ON LOT (SQ.FT.) <u>850</u>			
HEIGHT OF SIGN ABOVE GRADE (TO TOP) <u>90ft 0in</u>	<table border="1" style="width: 100%; border-collapse: collapse;"> <tr> <td style="width: 50%;">SIGN CLERK</td> <td style="width: 50%;">APPROVED FOR PERMIT</td> </tr> </table>	SIGN CLERK	APPROVED FOR PERMIT
SIGN CLERK		APPROVED FOR PERMIT	
DISTANCE OF CURB LINE OUTER EDGE (ft) <u>6</u> DISTANCE OF STRUCTURE INNER EDGE (ft) <u>7</u>			
DISTANCE FROM (ft): A. PUBLIC PARK (OVER 10 ACRES) <u>1,000</u> B. EXPRESSWAY (IF LESS THAN 1,000 FT.) <u>20</u> C. RESIDENCE DISTRICT (ADVERTISING SIGNS ONLY) <u>500</u>	REMARKS		
IF REPLACEMENT SIGN OR CHANGE OF FACE, WHAT DOES THE EXISTING SIGN READ? _____ _____ _____			
Original Payee: _____ _____			
Landmark Hold: ☐ Status: _____			
ZONING (OFFICE USE ONLY)			

CITY OF CHICAGO
DEPARTMENT OF ZONING AND LAND USE PLANNING
SIGN SITE PLAN
(ALL INFORMATION MUST BE COMPLETED AND LEGIBLE)

Site Address: 2201 S. Halsted St., Chicago, IL 1 of 1 applications

Sign Company: National Outdoor Signs, LLC Rep Name: Michael Goldstein

Phone (773) 504 - 1200 EXT (Below: Building, streets and location of sign on lot or structure)
North

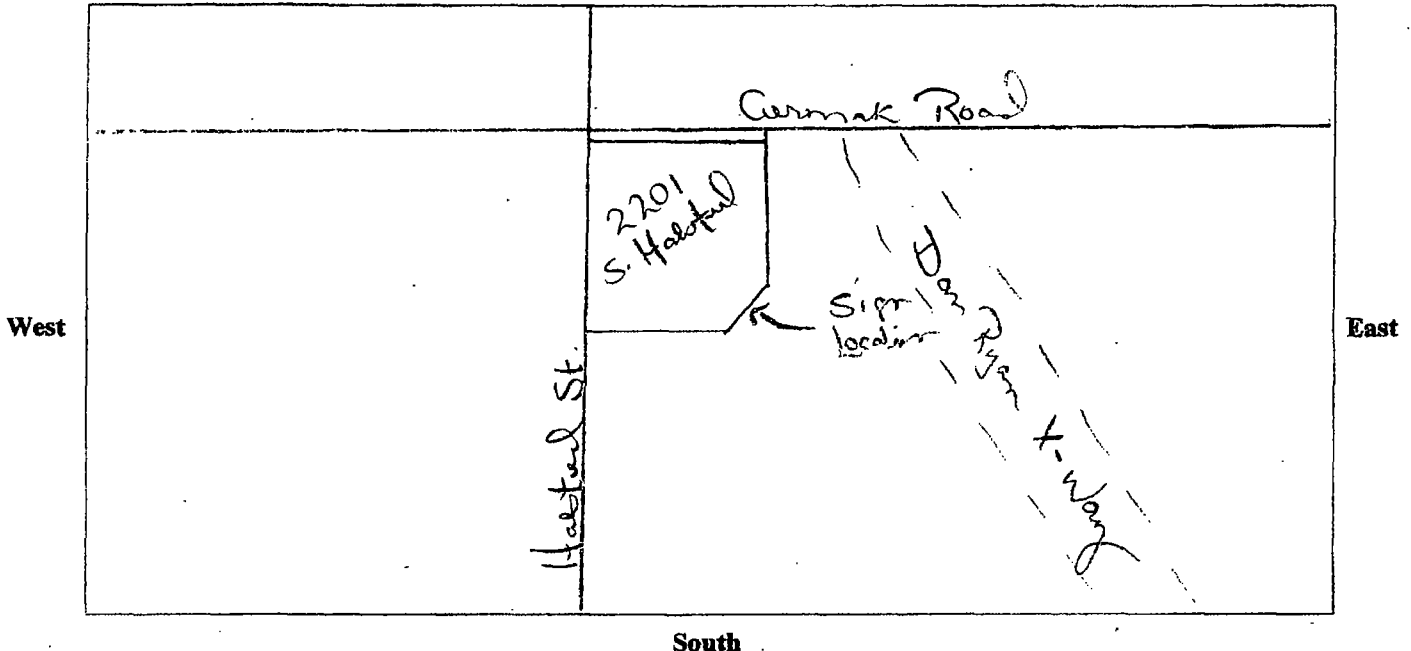

SIGN USE:

Bus. ID (On-premise) ☒
Business Lice. #

Advertising (Off-premise) ☐

PERMIT TYPE:

New Construction ☒

Change of Face

Previous Permit # ☐

TYPE OF SIGN:

Flat Wall ☒

Freestanding ☐

Awning ☐

Marquee ☐

High Rise Building ☐

Projecting Private ☐

Projecting Public Way ☐

Public Way Use -Permit #

SIGN CHARACTERISTICS:

Non- Illuminated ☐

Illuminated ☒

Changing Image ☐

Video Display ☐

Flashing ☐

DISTANCE FROM:

Curb Line: 7'

Expressway, Toll Roads

or Major Route

(n/a if over 1000 ft) 20'

Park (over 10 acres) 1000'

Residential Zone 500'

Existing Off-premise on

same side of street: 182'

TOTAL SQUARE FOOTAGE:

Square footage of this proposed sign 800'


Gross area of all proposed signs 800'

Area of all existing signs


(not including proposed) on Zoning Lot 35'

Signature: [Signature]

Date:

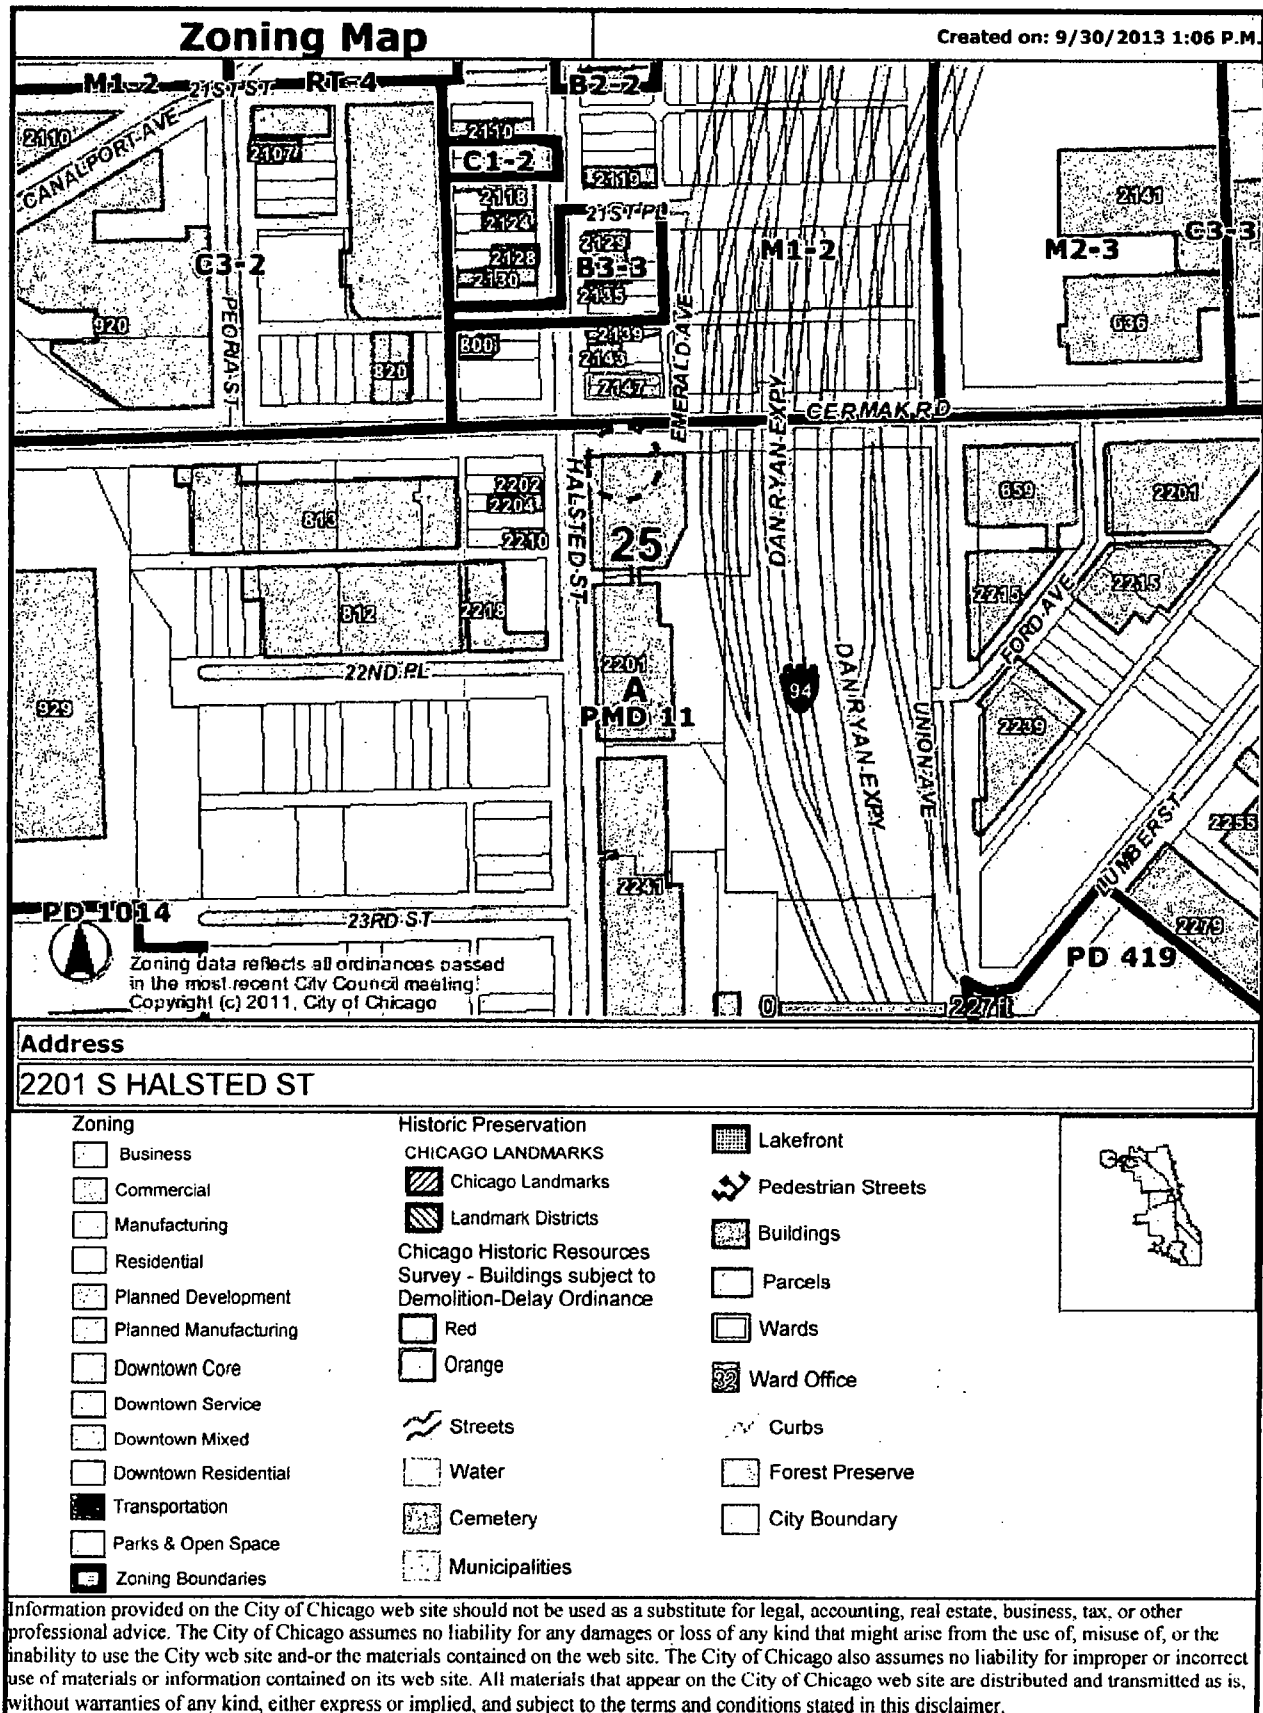

2201 S. Halsted, Chicago, IL

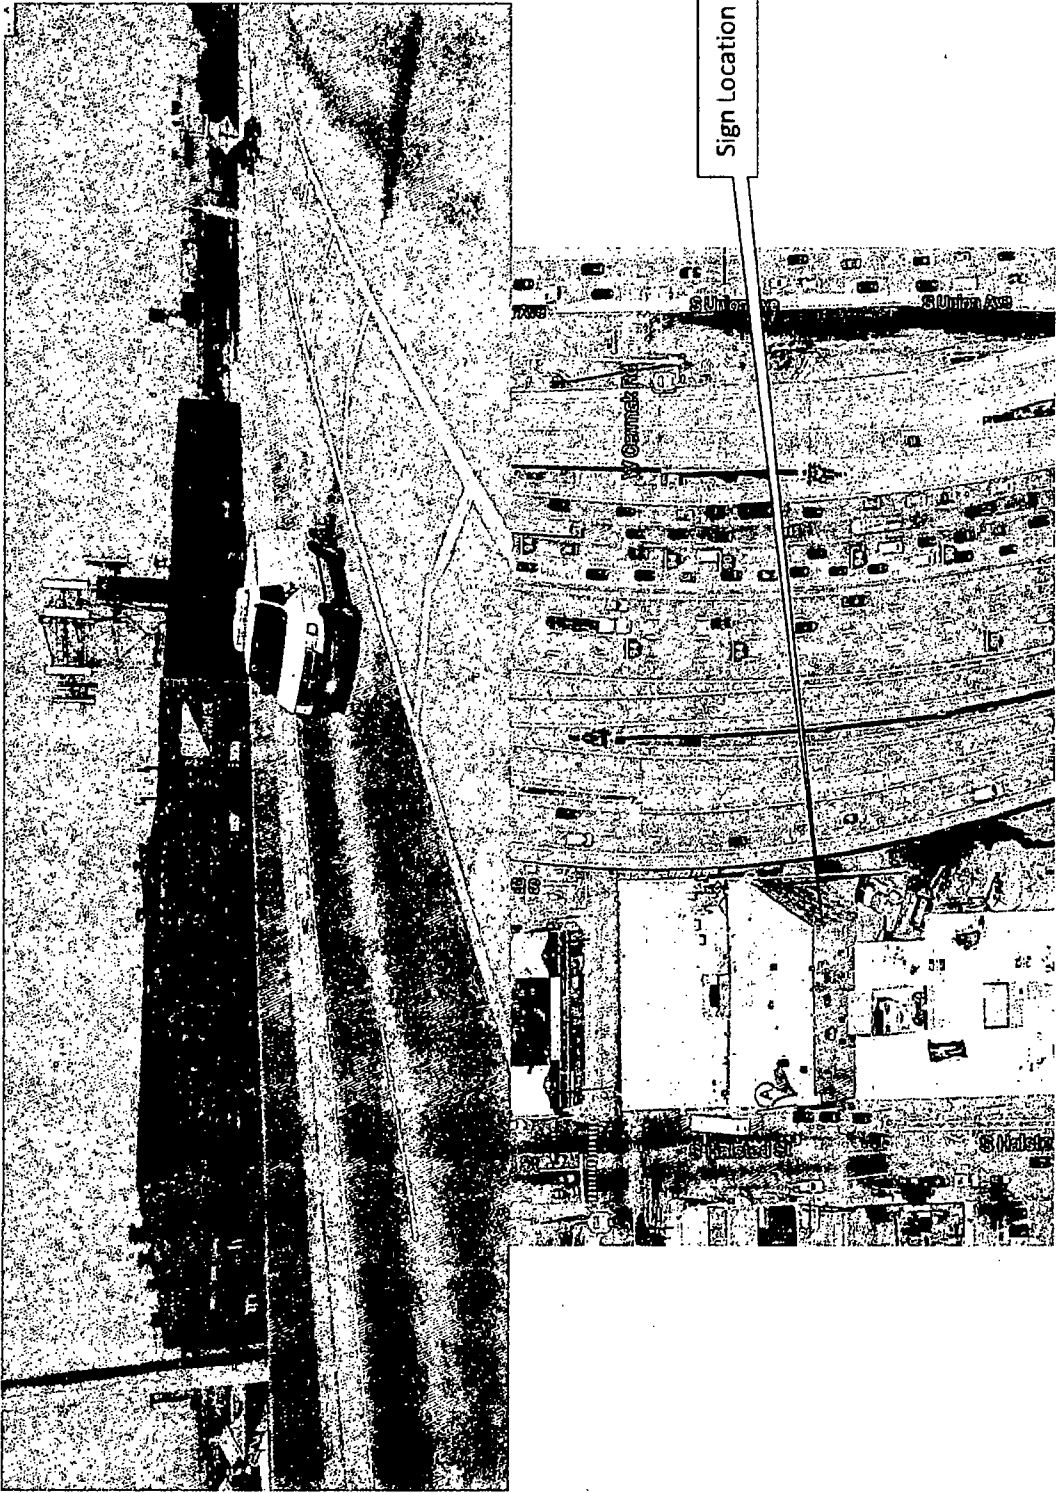



City of Chicago



Or2013-710

Office of the City Clerk

Document Tracking Sheet

Meeting Date:	11/20/2013
Sponsor(s):	Lane (18)
Type:	Order
Title:	Issuance of permits for sign(s)/signboard(s) at 7601 S Cicero Ave
Committee(s) Assignment:	Committee on Zoning, Landmarks and Building Standards

City Council, meeting date: November 20, 2013
Committee on Zoning, Landmarks, & Building Standards

ORDERED, That the Commissioner of the Building Department is hereby directed to issue a sign permit to: *(Contractor's name and address)*

Signco Signs

1327 N. 31st Avenue

Melrose Park, Illinois 60160

For the erection of a sign / signboard over twenty-four (24) feet in height and / or over one hundred (100) square feet (in area of one face) at:

On-Premise / Business ID signs: indicate Business Name and Address

Off-Premise / Advertising signs: must indicate that it is for Advertising

Fallas Store

7601 S. Cicero


Chicago, Illinois 60652

Dimensions: Length: 24 feet 0 inches Height: 7 feet, 0 inches

Height above grade/roof to top of sign: 20 feet, 0 inches

TOTAL SQUARE FOOT AREA 168 square feet

Such signs shall comply with all provisions of Title 17 of the Chicago Zoning Ordinance and all other applicable provisions of the Municipal Code of the City of Chicago governing the construction and maintenance of outdoor signs, sign boards, and structures.

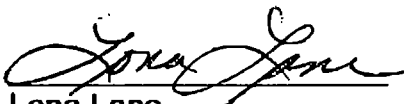
Lona Lane
18th Ward Alderman