



City of Chicago Office of the City Clerk

City Hall
121 North LaSalle Street
Room 107
Chicago, IL 60602
www.chicityclerk.com

Legislation Referred to Committees at the Chicago City Council Meeting 11/19/2014

Section 3c - Aldermanic Introductions Regarding Unclassified Matters

File #	Title	Sponsor(s)	Committee Referral
4-60-023 Allow Package Goods			
1	O2014-9413	Amendment of Municipal Code Section 4-60-023 (31.19) to allow additional package goods licenses on portion(s) of W Fullerton Ave	Suarez (31) Sposato (36) License
2	O2014-9411	Amendment of Municipal Code Section 4-60-023 (38.71) to allow additional package goods licenses on portion(s) of N Narragansett Ave	Cullerton (38) License
Alley Access Barrier(s)			
3	O2014-9421	Exemption from physical barrier requirement for commercial driveway alley access for 1850 FCR LLC	Moreno (1) Transportation
4	O2014-9414	Exemption from physical barrier requirement for commercial driveway alley access for Rosenwald Courts Apartments LP	Dowell (3) Transportation
5	O2014-9417	Exemption from physical barrier requirement for commercial driveway alley access for Good Times Sports Bar	Dowell (3) Transportation
6	O2014-9409	Exemption from physical barrier requirement for commercial driveway alley access for Prodigy Child Learning Center	Harris (8) Transportation
Awning(s)			
7	O2014-9507	Awning(s) for Akira	Moreno (1) Transportation
8	O2014-9508	Awning(s) for Francesca's Forno	Moreno (1) Transportation
9	O2014-9511	Awning(s) for Mike's Furniture	Moreno (1) Transportation
10	O2014-9513	Awning(s) for Zapatista	Fioretti (2) Transportation
11	O2014-9514	Awning(s) for 828 S Wabash LLC	Fioretti (2) Transportation
12	O2014-9515	Awning(s) for La Barca	Dowell (3) Transportation
13	O2014-9518	Awning(s) for Fedex Office and Print Service, Inc.	Hairston (5) Transportation
14	O2014-9519	Awning(s) for Raul Gonzalez	Pope (10) Transportation
15	O2014-9527	Awning(s) for Homestyle Taste	Balcer (11) Transportation
16	O2014-9530	Awning(s) for Papa Freddy's Pizza & Restaurant	Cardenas (12) Transportation
17	O2014-9532	Awning(s) for Big Tonys Pizza 2	Burke (14) Transportation
18	O2014-9533	Awning(s) for Producciones Yanet	Foulkes (15) Transportation
19	O2014-9539	Awning(s) for Family Dollar, Inc.	Munoz (22) Transportation

Redacted
Record

Legislation Referred to Committees at the Chicago City Council Meeting
11/19/2014

Section 3c - Aldermanic Introductions Regarding Unclassified Matters

	File #	Title	Sponsor(s)	Committee Referral
20	O2014-9542	Awning(s) for Forma Vital	Munoz (22)	Transportation
21	O2014-9620	Awning(s) for McKinney's Home Daycare, Inc.	Graham (29)	Transportation
22	O2014-9549	Awning(s) for Bakin' & Eggs: A Lovely Idea LLC	Waguespack (32)	Transportation
23	O2014-9550	Awning(s) for Miska's	Waguespack (32)	Transportation
24	O2014-9553	Awning(s) for Thai Thank You	Waguespack (32)	Transportation
25	O2014-9555	Awning(s) for Beograd Meat Market	Mell (33)	Transportation
26	O2014-9563	Awning(s) for Lost Lake & Thank You Chinese	Colón (35)	Transportation
27	O2014-9567	Awning(s) for Cash America Jewelry & Loan	O'Connor (40)	Transportation
28	O2014-9570	Awning(s) for Makoto	O'Connor (40)	Transportation
29	O2014-9573	Awning(s) for Elite Total Rehab	O'Connor (41)	Transportation
30	O2014-9576	Awning(s) for Bedazzled Nails & Spa, Inc.	Reilly (42)	Transportation
31	O2014-9583	Awning(s) for Chicago Acupuncture	Reilly (42)	Transportation
32	O2014-9591	Awning(s) for Dal-Tile SSC West, Inc.	Reilly (42)	Transportation
33	O2014-9599	Awning(s) for Direct Repair, Inc.	Reilly (42)	Transportation
34	O2014-9601	Awning(s) for Hermes of Paris, Inc.	Reilly (42)	Transportation
35	O2014-9603	Awning(s) for Hugo's Frog Bar	Reilly (42)	Transportation
36	O2014-9605	Awning(s) for Inn of Chicago Magnificent Mile	Reilly (42)	Transportation
37	O2014-9607	Awning(s) for Local, The	Reilly (42)	Transportation
38	O2014-9609	Awning(s) for Metra Market	Reilly (42)	Transportation
39	O2014-9612	Awning(s) for Tiffany & Company	Reilly (42)	Transportation
40	O2014-9613	Awning(s) for Xando Coffee & Bar/Cosi Sandwich Bar	Reilly (42)	Transportation
41	O2014-9629	Awning(s) for Ricky's Food Mart	Cappleman (46)	Transportation
42	O2014-9634	Awning(s) for Falben LLC	Pawar (47)	Transportation
43	O2014-9639	Awning(s) for Smile Cleaners	Pawar (47)	Transportation
44	O2014-9647	Awning(s) for Hai Yen	Osterman (48)	Transportation
Canopy(s)				
45	O2014-9496	Canopy(s) for Best Western Grant Park Hotel	Fioretti (2)	Transportation
46	O2014-9497	Canopy(s) for Fitness Formula Clubs-Union Station	Fioretti (2)	Transportation
47	O2014-9498	Canopy(s) for Rosie's Grill, Inc.	Fioretti (2)	Transportation
48	O2014-9499	Canopy(s) for G&F Produce	Sawyer (6)	Transportation
49	O2014-9500	Canopy(s) for Birrieria Ocotlan, Inc.	Pope (10)	Transportation
50	O2014-9501	Canopy(s) for Candy's Grocery	Burnett (27)	Transportation

Legislation Referred to Committees at the Chicago City Council Meeting
11/19/2014

Section 3c - Aldermanic Introductions Regarding Unclassified Matters

	File #	Title	Sponsor(s)	Committee Referral
51	O2014-9502	Canopy(s) for Public Storage	Burnett (27)	Transportation
52	O2014-9503	Canopy(s) for Westin Hotel Chicago	Reilly (42)	Transportation
53	O2014-9504	Canopy(s) for 363 Erie LLC	Reilly (42)	Transportation
54	O2014-9505	Canopy(s) for Lincoln Park Villas	Smith (43)	Transportation
55	O2014-9506	Canopy(s) for Wooden Spoon, The	Pawar (47)	Transportation
Committee/Public Hearing(s)				
56	R2014-857	Call for hearing(s) on possible violations of ethical conduct concerning acceptance of campaign contributions by city officials who have authority to award city contracts	Fioretti (2) Waguespack (32) Arena (45)	Rules
Grant(s) of Privilege				
57	O2014-9509	Grant(s) of privilege in public way for Chicago Avenue Salon Ltd.	Moreno (1)	Transportation
58	O2014-9510	Grant(s) of privilege in public way for Crocodile, The	Moreno (1)	Transportation
59	O2014-9512	Grant(s) of privilege in public way for Eskell	Moreno (1)	Transportation
60	O2014-9517	Grant(s) of privilege in public way for JM Bee LLC Flower Box	Moreno (1)	Transportation
61	O2014-9520	Grant(s) of privilege in public way for Tap, Inc.	Moreno (1)	Transportation
62	O2014-9521	Grant(s) of privilege in public way for Tumans	Moreno (1)	Transportation
63	O2014-9524	Grant(s) of privilege in public way for Vitamin Shoppe, The	Moreno (1)	Transportation
64	O2014-9534	Grant(s) of privilege in public way for Francesca's Forno - banner	Moreno (1)	Transportation
65	O2014-9536	Grant(s) of privilege in public way for Francesca's Forno - light fixtures	Moreno (1)	Transportation
66	O2014-9522	Grant(s) of privilege in public way for Best Western Grant Park Hotel - building projection	Fioretti (2)	Transportation
67	O2014-9523	Grant(s) of privilege in public way for Best Western Grant Park Hotel - planters	Fioretti (2)	Transportation
68	O2014-9525	Grant(s) of privilege in public way for Best Western Grant Park Hotel - signs	Fioretti (2)	Transportation
69	O2014-9531	Grant(s) of privilege in public way for Jimmy John's-State	Fioretti (2)	Transportation
70	O2014-9528	Grant(s) of privilege in public way for Dental Group of Chicago, P.C.	Dowell (3)	Transportation
71	O2014-9548	Grant(s) of privilege in public way for Little Black Pearl Workshop	Burns (4)	Transportation
72	O2014-9535	Grant(s) of privilege in public way for Pete's Produce	Harris (8)	Transportation
73	O2014-9537	Grant(s) of privilege in public way for Walgreens No. 02387	Harris (8)	Transportation
74	O2014-9538	Grant(s) of privilege in public way for Wee Care Nursery School	Harris (8)	Transportation

Legislation Referred to Committees at the Chicago City Council Meeting
11/19/2014

Section 3c - Aldermanic Introductions Regarding Unclassified Matters

	File #	Title	Sponsor(s)	Committee Referral
75	O2014-9540	Grant(s) of privilege in public way for 75th Stony Island Currency	Harris (8)	Transportation
76	O2014-9545	Grant(s) of privilege in public way for Ace Bakery	Balcer (11)	Transportation
77	O2014-9552	Grant(s) of privilege in public way for Kennedy Sub	Thompson (16)	Transportation
78	O2014-9556	Grant(s) of privilege in public way for Vireva Nursery School	Thompson (16)	Transportation
79	O2014-9565	Grant(s) of privilege in public way for Stewart Liquors, Inc. - light fixtures	Thomas (17)	Transportation
80	O2014-9568	Grant(s) of privilege in public way for Stewart Liquors, Inc. - security cameras	Thomas (17)	Transportation
81	O2014-9572	Grant(s) of privilege in public way for Sunburst Food & Liquor, Inc. - light fixtures	Thomas (17)	Transportation
82	O2014-9574	Grant(s) of privilege in public way for Sunburst Food & Liquor, Inc. - sign	Thomas (17)	Transportation
83	O2014-9557	Grant(s) of privilege in public way for Eagle Insurance	Lane (18)	Transportation
84	O2014-9559	Grant(s) of privilege in public way for Public Storage	Lane (18)	Transportation
85	O2014-9561	Grant(s) of privilege in public way for Oakdale Christian Academy Church	Brookins (21)	Transportation
86	O2014-9581	Grant(s) of privilege in public way for Calvillo Auto Repair	Munoz (22)	Transportation
87	O2014-9582	Grant(s) of privilege in public way for Maria Lemus	Solis (25)	Transportation
88	O2014-9584	Grant(s) of privilege in public way for Plote Construction, Inc.	Solis (25)	Transportation
89	O2014-9585	Grant(s) of privilege in public way for Walgreens No. 1417	Solis (25)	Transportation
90	O2014-9588	Grant(s) of privilege in public way for Bright Star Management - door swings	Burnett (27)	Transportation
91	O2014-9592	Grant(s) of privilege in public way for Bright Star Management - steps	Burnett (27)	Transportation
92	O2014-9594	Grant(s) of privilege in public way for Marathon	Burnett (27)	Transportation
93	O2014-9597	Grant(s) of privilege in public way for One Eleven Food & Liquor, Inc.	Burnett (27)	Transportation
94	O2014-9600	Grant(s) of privilege in public way for Public Storage - light fixtures	Burnett (27)	Transportation
95	O2014-9602	Grant(s) of privilege in public way for Public Storage - siamese connection	Burnett (27)	Transportation
96	O2014-9604	Grant(s) of privilege in public way for Victor Damato - garbage enclosure	Burnett (27)	Transportation
97	O2014-9606	Grant(s) of privilege in public way for Victor Damato - staircase	Burnett (27)	Transportation
98	O2014-9608	Grant(s) of privilege in public way for Victor Damato - step	Burnett (27)	Transportation
99	O2014-9611	Grant(s) of privilege in public way for 114 S Racine LLC	Burnett (27)	Transportation

Legislation Referred to Committees at the Chicago City Council Meeting
11/19/2014

Section 3c - Aldermanic Introductions Regarding Unclassified Matters

	File #	Title	Sponsor(s)	Committee Referral
100	O2014-9622	Grant(s) of privilege in public way for Advance Auto Parts No. 7573	Suarez (31)	Transportation
101	O2014-9624	Grant(s) of privilege in public way for Akira	Waguespack (32)	Transportation
102	O2014-9625	Grant(s) of privilege in public way for Apartment Finders LLC	Waguespack (32)	Transportation
103	O2014-9630	Grant(s) of privilege in public way for Bakin' & Eggs: A Lvely Idea LLC - light fixtures	Waguespack (32)	Transportation
104	O2014-9633	Grant(s) of privilege in public way for Bakin' & Eggs: A Lovely Idea LLC - sign	Waguespack (32)	Transportation
105	O2014-9635	Grant(s) of privilege in public way for FFC-Lincoln Park	Waguespack (32)	Transportation
106	O2014-9638	Grant(s) of privilege in public way for Go Grocer No. 1	Waguespack (32)	Transportation
107	O2014-9640	Grant(s) of privilege in public way for Miska's	Waguespack (32)	Transportation
108	O2014-9642	Grant(s) of privilege in public way for JM Bee LLC Flower Box	Colón (35)	Transportation
109	O2014-9526	Grant(s) of privilege in public way for Chicago's Discount Cleaner & Laundry on Devon	O'Connor (40)	Transportation
110	O2014-9529	Grant(s) of privilege in public way for Swedish Covenant Hospital	O'Connor (40)	Transportation
111	O2014-9541	Grant(s) of privilege in public way for Accor Business and Leisure Management LLC	Reilly (42)	Transportation
112	O2014-9543	Grant(s) of privilege in public way for Bedazzled Nails & Spa, Inc.	Reilly (42)	Transportation
113	O2014-9544	Grant(s) of privilege in public way for Chicago Marriott Downtown	Reilly (42)	Transportation
114	O2014-9546	Grant(s) of privilege in public way for Dal-Tile SSC West, Inc.	Reilly (42)	Transportation
115	O2014-9547	Grant(s) of privilege in public way for Fresha Place	Reilly (42)	Transportation
116	O2014-9551	Grant(s) of privilege in public way for Gage Commercial Condo Assn.	Reilly (42)	Transportation
117	O2014-9554	Grant(s) of privilege in public way for Hans Kief	Reilly (42)	Transportation
118	O2014-9558	Grant(s) of privilege in public way for Hyatt the Loop Chicago - Privilege No. 1113400	Reilly (42)	Transportation
119	O2014-9560	Grant(s) of privilege in public way for Hyatt the Loop Chicago - Privilege No. 1114168	Reilly (42)	Transportation
120	O2014-9562	Grant(s) of privilege in public way for JMB/Urban 900 Development Partners Ltd.	Reilly (42)	Transportation
121	O2014-9564	Grant(s) of privilege in public way for La Perla North America, Inc.	Reilly (42)	Transportation
122	O2014-9566	Grant(s) of privilege in public way for Optima, Inc.	Reilly (42)	Transportation
123	O2014-9569	Grant(s) of privilege in public way for Rock Bottom Restaurant & Brewery	Reilly (42)	Transportation
124	O2014-9571	Grant(s) of privilege in public way for Tiffany & Co.	Reilly (42)	Transportation

Legislation Referred to Committees at the Chicago City Council Meeting
11/19/2014

Section 3c - Aldermanic Introductions Regarding Unclassified Matters

	File #	Title	Sponsor(s)	Committee Referral
125	O2014-9575	Grant(s) of privilege in public way for Walgreens Bond Drug Co. of Illinois No. 5387	Reilly (42)	Transportation
126	O2014-9578	Grant(s) of privilege in public way for 437 Rush	Reilly (42)	Transportation
127	O2014-9587	Grant(s) of privilege in public way for Kenneth W. Huang	Smith (43)	Transportation
128	O2014-9589	Grant(s) of privilege in public way for UPS Store No. 1053, The	Smith (43)	Transportation
129	O2014-9593	Grant(s) of privilege in public way for Walgreens No. 1147	Smith (43)	Transportation
130	O2014-9595	Grant(s) of privilege in public way for 959 W Webster LLC - Arch	Smith (43)	Transportation
131	O2014-9596	Grant(s) of privilege in public way for 959 W Webster LLC - bay windows	Smith (43)	Transportation
132	O2014-9598	Grant(s) of privilege in public way for 959 W Webster LLC - Column	Smith (43)	Transportation
133	O2014-9610	Grant(s) of privilege in public way for Paciugo of Broadway	Tunney (44)	Transportation
134	O2014-9614	Grant(s) of privilege in public way for All Seasons	Arena (45)	Transportation
135	O2014-9616	Grant(s) of privilege in public way for Art of Hair	Arena (45)	Transportation
136	O2014-9618	Grant(s) of privilege in public way for Vision Works No. 836	Arena (45)	Transportation
137	O2014-9586	Grant(s) of privilege in public way for Walgreens No. 06727	Cappleman (46)	Transportation
138	O2014-9623	Grant(s) of privilege in public way for Reservoir	Cappleman (46)	Transportation
139	O2014-9590	Grant(s) of privilege in public way for Ravenswood Community Council - 4427 N Clark St	Pawar (47)	Transportation
140	O2014-9615	Grant(s) of privilege in public way for Irving-Ravenswood Currency Exchange	Pawar (47)	Transportation
141	O2014-9617	Grant(s) of privilege in public way for Public Storage	Pawar (47)	Transportation
142	O2014-9619	Grant(s) of privilege in public way for Ravenswood Community Council - 4450 N Clark St	Pawar (47)	Transportation
143	O2014-9621	Grant(s) of privilege in public way for Ravenswood Community Council - 4900 N Damen Ave	Pawar (47)	Transportation
144	O2014-9626	Grant(s) of privilege in public way for Ravenswood Community Council - 4953 N Damen Ave	Pawar (47)	Transportation
145	O2014-9631	Grant(s) of privilege in public way for Ravenswood Community Council - 1635 W Montrose Ave	Pawar (47)	Transportation
146	O2014-9636	Grant(s) of privilege in public way for Ravenswood Community Council - 1637 W Montrose Ave	Pawar (47)	Transportation

Legislation Referred to Committees at the Chicago City Council Meeting
11/19/2014

Section 3c - Aldermanic Introductions Regarding Unclassified Matters

	File #	Title	Sponsor(s)	Committee Referral
147	O2014-9641	Grant(s) of privilege in public way for Ravenswood Community Council - 1812 W Montrose Ave	Pawar (47)	Transportation
148	O2014-9643	Grant(s) of privilege in public way for Ravenswood Community Council - 1918 W Montrose Ave	Pawar (47)	Transportation
149	O2014-9644	Grant(s) of privilege in public way for Ravenswood Community Council - 1967 W Montrose Ave	Pawar (47)	Transportation
150	O2014-9645	Grant(s) of privilege in public way for Ravenswood Community Council - 2003 W Montrose Ave	Pawar (47)	Transportation
151	O2014-9646	Grant(s) of privilege in public way for Ravenswood Community Council - 4332 N Paulina St	Pawar (47)	Transportation
152	O2014-9648	Grant(s) of privilege in public way for Ravenswood Community Council - 3759 N Ravenswood Ave	Pawar (47)	Transportation
153	O2014-9649	Grant(s) of privilege in public way for Ravenswood Community Council - 4101 N Ravenswood Ave	Pawar (47)	Transportation
154	O2014-9650	Grant(s) of privilege in public way for Ravenswood Community Council - 4131 N Ravenswood Ave	Pawar (47)	Transportation
155	O2014-9651	Grant(s) of privilege in public way for Ravenswood Community Council - 4557 N Ravenswood Ave	Pawar (47)	Transportation
156	O2014-9627	Grant(s) of privilege in public way for Twisted Tapas	Moore (49)	Transportation
157	O2014-9628	Grant(s) of privilege in public way for Walgreens No. 1308	Moore (49)	Transportation
158	O2014-9632	Grant(s) of privilege in public way for Aldi, Inc. No. 62	Silverstein (50)	Transportation
159	O2014-9637	Grant(s) of privilege in public way for EDB's Hand Car Wash	Silverstein (50)	Transportation
Grant(s) of Privilege - Amend				
160	O2014-9577	Amendment of grant(s) of privilege in public way for Blaze Pizza	Reilly (42)	Transportation
161	O2014-9579	Amendment of grant(s) of privilege in public way for 830 NMA LLC	Reilly (42)	Transportation
162	O2014-9580	Amendment of grant(s) of privilege in public way for Greg Mutz	Reilly (42)	Transportation
Honorary Street Designation(s)				
163	O2014-9416	Honorary street designation as "Daisaku Ikeda Way"	Dowell (3)	Transportation
164	O2014-9444	Honorary street designation as "Honorary Jay B. Ross Way"	Burnett (27)	Transportation
165	Or2014-598	Honorary street designation as "Pastor Linford Coleman, Sr. Way"	Austin (34)	Transportation <i>Redacted Record</i>

Legislation Referred to Committees at the Chicago City Council Meeting

11/19/2014

Section 3c - Aldermanic Introductions Regarding Unclassified Matters

File #	Title	Sponsor(s)	Committee Referral	
166	O2014-9419	Honorary street designation as "Mary Ella McCoy Way"	Mitts (37)	Transportation
Municipal Code Amendment(s)				
167	O2014-9420	Amendment of Municipal Code Section 5-12-020 by excluding single-room occupancy buildings from provisions governing Residential Landlord and Tenant ordinance	Cardenas (12) Balcer (11) Brookins (21) Cappleman (46) Cochran (20) Zalewski (23) Moore (49) Pope (10) Moreno (1) Mitts (37) Burnett (27)	Housing
168	SO2014-9412	Amendment of Municipal Code Section 9-64-170 to allow parking of pickup trucks or vans on residential streets within 20th Ward	Cochran (20)	Pedestrian and Traffic Safety
169	O2014-9491	Amendment of Municipal Code Chapter 10-36 concerning high-quality, uninterrupted concession and transportation services at Chicago's O'Hare and Midway Airports	Burnett (27) Solis (25)	Aviation
Sign(s)/Signboard(s)				
170	Or2014-587	Issuance of permits for sign(s)/signboard(s) at 710 S Wabash Ave	Burns (4)	Zoning
171	Or2014-588	Issuance of permits for sign(s)/signboard(s) at 3206 W 61st St	Zalewski (23)	Zoning
172	Or2014-589	Issuance of permits for sign(s)/signboard(s) at 3301 N Ashland Ave - west elevation	Tunney (44)	Zoning
173	Or2014-590	Issuance of permits for sign(s)/signboard(s) at 3301 N Ashland Ave - north elevation	Tunney (44)	Zoning
174	Or2014-591	Issuance of permits for sign(s)/signboard(s) at 6014 N California Ave	Silverstein (50)	Zoning

*Redacted
Record*

*Redacted
Record*



City of Chicago



O2014-9413

Office of the City Clerk

Document Tracking Sheet

Meeting Date:	11/19/2014
Sponsor(s):	Suarez (31) Sposato (36)
Type:	Ordinance
Title:	Amendment of Municipal Code Section 4-60-023 (31.19) to allow additional package goods licenses on portion(s) of W Fullerton Ave
Committee(s) Assignment:	Committee on License and Consumer Protection

ORDINANCE

BE IT ORDAINED BY THE CITY COUNCIL OF THE CITY OF CHICAGO:

SECTION 1. Section 4-60-023 of the Municipal Code of Chicago is hereby amended by deleting the language struck through, as follows:

4-60-023 Restrictions on additional licenses.


Subject to the provisions of subsection 4-60-021(c), no additional package goods license shall be issued for any premises located within the following areas:

(Omitted text is unaffected by this ordinance)


(31.19) ~~On West Fullerton Avenue, from the Chicago & Northwestern Railroad right-of-way to North Cicero Avenue.~~

(Omitted text is unaffected by this ordinance)

SECTION 2. This ordinance shall be in full force and effect from and after its passage and publication.

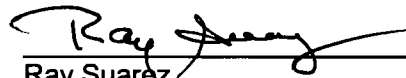

Ray Suarez
Alderman, 31st Ward

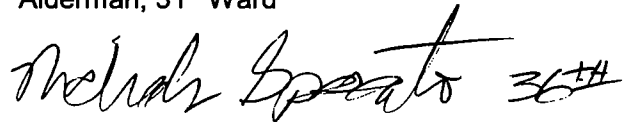



City of Chicago



O2014-9411

Office of the City Clerk

Document Tracking Sheet

Meeting Date:	11/19/2014
Sponsor(s):	Cullerton (38)
Type:	Ordinance
Title:	Amendment of Municipal Code Section 4-60-023 (38.71) to allow additional package goods licenses on portion(s) of N Narragansett Ave
Committee(s) Assignment:	Committee on License and Consumer Protection

ORDINANCE

BE IT ORDAINED BY THE CITY COUNCIL OF THE CITY OF CHICAGO:

SECTION 1. Section 4-60-023 of the Municipal Code of Chicago is hereby amended by deleting the language struck through, as follows:

4-60-023 Restrictions on additional licenses.

Subject to the provisions of subsection 4-60-021(c), no additional package goods license shall be issued for any premises located within the following areas:

(Omitted text is unaffected by this ordinance)

~~(38.71) On Narragansett Avenue, from Grace Street to Irving Park Road.~~

(Omitted text is unaffected by this ordinance)

SECTION 2. This ordinance shall be in force and effect upon passage and publication.



Timothy Cullerton
Alderman, 38th Ward



City of Chicago



O2014-9421

Office of the City Clerk


Document Tracking Sheet

Meeting Date:	11/19/2014
Sponsor(s):	Moreno (1)
Type:	Ordinance
Title:	Exemption from physical barrier requirement for commercial driveway alley access for 1850 FCR LLC
Committee(s) Assignment:	Committee on Transportation and Public Way

BE IT ORDAINED BY THE CITY COUNCIL OF THE CITY OF CHICAGO:

SECTION 1. Per Section 10-20-430 of the Municipal Code of Chicago, the Director of Revenue is hereby authorized and directed to exempt **1850 FCR LLC** from the provisions requiring barriers as a prerequisite to prohibit alley ingress and egress into **1822-1850 W Chicago Avenue**.

SECTION 2. This ordinance shall be in force and take effect from and after its passage and publication.

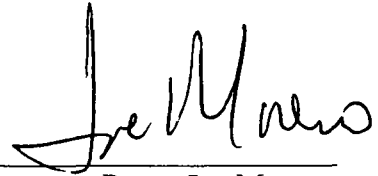A handwritten signature in black ink, appearing to read "Joe Moreno", is written over a horizontal line.

Proco Joe Moreno
Alderman, 1st Ward



City of Chicago



O2014-9414

Office of the City Clerk


Document Tracking Sheet

Meeting Date:	11/19/2014
Sponsor(s):	Dowell (3)
Type:	Ordinance
Title:	Exemption from physical barrier requirement for commercial driveway alley access for Rosenwald Courts Apartments L.P.
Committee(s) Assignment:	Committee on Transportation and Public Way

BE IT ORDAINED BY THE CITY COUNCIL OF THE CITY OF CHICAGO:

SECTION 1: Section 10-20-430 of the Municipal Code of Chicago, the Commissioner of Transportation is hereby authorized and directed to exempt Rosenwald Courts Apartments, LP of 20 Sandstone Court, LeClaire, IA from requiring barriers as a prerequisite to prohibit alley ingress and egress to parking facilities for premise address: 4601-4611 South Michigan Avenue.

SECTION 2: This ordinance shall take effect and be in force from and after its passage and publication.

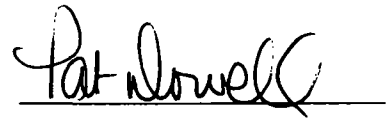A handwritten signature in black ink, appearing to read "Pat Dowell", is written over a horizontal line.

Pat Dowell

Alderman, 3rd Ward



City of Chicago



O2014-9417

Office of the City Clerk


Document Tracking Sheet

Meeting Date:	11/19/2014
Sponsor(s):	Dowell (3)
Type:	Ordinance
Title:	Exemption from physical barrier requirement for commercial driveway alley access for Good Times Sports Bar
Committee(s) Assignment:	Committee on Transportation and Public Way

BE IT ORDAINED BY THE CITY COUNCIL OF THE CITY OF CHICAGO:

SECTION 1: Section 10-20-430 of the Municipal Code of Chicago, the Commissioner of Transportation is hereby authorized and directed to exempt Good Times Sports Bar of 200 East 35th Street, Chicago, IL from requiring barriers as a prerequisite to prohibit alley ingress and egress to parking facilities for premise address: 200-210 East 35th Street.

SECTION 2: This ordinance shall take effect and be in force from and after its passage and publication.

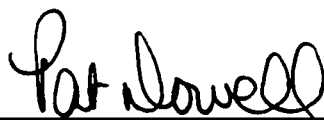A handwritten signature in black ink, appearing to read "Pat Dowell", is written over a horizontal line.

Pat Dowell

Alderman, 3rd Ward



City of Chicago



O2014-9409

Office of the City Clerk

Document Tracking Sheet

Meeting Date:	11/19/2014
Sponsor(s):	Harris (8)
Type:	Ordinance
Title:	Exemption from physical barrier requirement for commercial driveway alley access for Prodigy Child Learning Center
Committee(s) Assignment:	Committee on Transportation and Public Way

Driveway Permit - Ingress and Egress

BE IT ORDAINED BY THE CITY COUNCIL OF THE CITY OF CHICAGO:

SECTION 1. Section 10-20430 of the Municipal Code of Chicago, Commissioner of Transportation is hereby authorized and directed to exempt:

Prodigy Child Learning Center of 1932-34 E. 79th Street from the provisions requiring barriers as prerequisite to prohibit alley ingress and to parking facilities for Premise Address.

SECTION 2. This ordinance shall take effect and be in force from and after its passage and publication.



Michelle A. Harris
Alderman, 8th Ward



City of Chicago



O2014-9507

Office of the City Clerk

Document Tracking Sheet

Meeting Date:	11/19/2014
Sponsor(s):	Moreno (1)
Type:	Ordinance
Title:	Awning(s) for Akira
Committee(s) Assignment:	Committee on Transportation and Public Way

ORDINANCE
AKIRA
Acct. No. 248570 - 3
Permit No. 1115775

Be It Ordained by the City Council of the City of Chicago:

SECTION 1. Permission and authority are hereby given and granted to AKIRA, upon the terms and subject to the conditions of this ordinance to maintain and use, as now constructed, three (3) Awning(s) projecting over the public right-of-way adjacent to its premises known as 1837-49 W. North Ave..

Said Awning(s) at W. NORTH AVE measure(s):

Two (2) at twelve (12) feet in length, and one point eight three (1.83) foot in width for a total of forty-three point nine two (43.92) square feet.

Said Awning(s) at N. WOLCOTT STREET measure(s):

One (1) at twelve (12) feet in length, and one point eight three (1.83) foot in width for a total of twenty-one point nine six (21.96) square feet.

The location of said privilege shall be as shown on prints kept on file with the Department of Business Affairs and Consumer Protection and the Office of the City Clerk.

Said privilege shall be constructed in accordance with plans and specifications approved by the Zoning Department - Signs.

This grant of privilege in the public way shall be subject to the provisions of Section 10-28-015 and all other required provisions of the Municipal Code of Chicago.


The grantee shall pay to the City of Chicago as compensation for the privilege #1115775 herein granted the sum of one hundred fifty (\$150.00) per annum in advance.

A 25% penalty will be added for payments received after due date.

The permit holder agrees to hold the City of Chicago harmless for any damage, relocation or replacement costs associated with damage, relocation or removal of private property caused by the City performing work in the public way.

Authority herein given and granted for a period of five (5) years from and after 06/28/2014.

Alderman _____

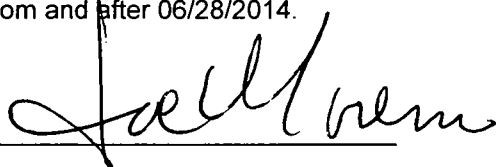

Proco Joe Moreno 1st Ward

9/22/2014

image1.JPG





11/19/2014

Alderman Proco Joe Moreno
Ward # 01
City of Chicago
City Hall, Room 300
121 North LaSalle Street
Chicago, Illinois 60602

Re: An ordinance to use and maintain a portion of the public right-of-way for **three (3) awning(s)** for **AKIRA**, adjacent to the premises known as **1837-49 W. North Ave..**

Dear Alderman **Proco Joe Moreno**:

The applicant referenced above has requested the use of the public right-of-way for a **awning(s)**. An ordinance has been prepared by the Department of Business Affairs and Consumer Protection – Small Business Center - Public Way Use Unit for presentation to the City Council. Because this request was made for properties located in your ward, as approved by you as per the attached, I respectfully request that you introduce the attached ordinance at the next City Council meeting.

If you have any questions regarding this ordinance, please contact Anthony Bertuca at (312) 744-5506.

Department of Business Affairs and Consumer Protection



City of Chicago



O2014-9508

Office of the City Clerk

Document Tracking Sheet

Meeting Date:	11/19/2014
Sponsor(s):	Moreno (1)
Type:	Ordinance
Title:	Awning(s) for Francesca's Forno
Committee(s) Assignment:	Committee on Transportation and Public Way

ORDINANCE
Francesca's Forno
Acct. No. 273474 - 1
Permit No. 1115349

Be It Ordained by the City Council of the City of Chicago:

SECTION 1. Permission and authority are hereby given and granted to Francesca's Forno, upon the terms and subject to the conditions of this ordinance to maintain and use, as now constructed, five (5) Awning(s) projecting over the public right-of-way adjacent to its premises known as 1576 N. Milwaukee Ave..

Said Awning(s) at N Milwaukee Ave measure(s):

Two (2) at fourteen point five (14.5) feet in length, and two point zero eight (2.08) feet in width for a total of sixty point three two (60.32) square feet.

One (1) at four point five (4.5) feet in length, and three (3) feet in width for a total of thirteen point five (13.5) square feet.

Said Awning(s) at N Damen Ave measure(s):

Two (2) at fourteen point five (14.5) feet in length, and two point zero eight (2.08) feet in width for a total of sixty point three two (60.32) square feet.

The location of said privilege shall be as shown on prints kept on file with the Department of Business Affairs and Consumer Protection and the Office of the City Clerk.

Said privilege shall be constructed in accordance with plans and specifications approved by the Zoning Department - Signs.

This grant of privilege in the public way shall be subject to the provisions of Section 10-28-015 and all other required provisions of the Municipal Code of Chicago.


The grantee shall pay to the City of Chicago as compensation for the privilege #1115349 herein granted the sum of seventy-five (\$75.00) per annum in advance.

A 25% penalty will be added for payments received after due date.

The permit holder agrees to hold the City of Chicago harmless for any damage, relocation or replacement costs associated with damage, relocation or removal of private property caused by the City performing work in the public way.

Authority herein given and granted for a period of five (5) years from and after 10/07/2014.

Alderman _____

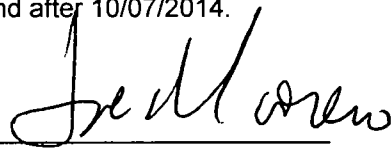

Proco Joe Moreno 1st Ward





Department of Business Affairs and Consumer Protection
Small Business Center - Public Way Use Unit
City Hall - 121 N. LaSalle Street, Room 800 • Chicago, IL 60602
(312)-74-GOBIZ (312-744-6249) • (312) 744-1944 (TTY)
<http://www.cityofchicago.org/bacp>

11/19/2014

Alderman Proco Joe Moreno
Ward # 01
City of Chicago
City Hall, Room 300
121 North LaSalle Street
Chicago, Illinois 60602

Re: An ordinance to use and maintain a portion of the public right-of-way for five (5) awning(s) for Francesca's Forno, adjacent to the premises known as 1576 N. Milwaukee Ave..

Dear Alderman Proco Joe Moreno:

The applicant referenced above has requested the use of the public right-of-way for a **awning(s)**. An ordinance has been prepared by the Department of Business Affairs and Consumer Protection – Small Business Center - Public Way Use Unit for presentation to the City Council. Because this request was made for properties located in your ward, as approved by you as per the attached, I respectfully request that you introduce the attached ordinance at the next City Council meeting.

If you have any questions regarding this ordinance, please contact Anthony Bertuca at (312) 744-5506.

Department of Business Affairs and Consumer Protection



City of Chicago



O2014-9511

Office of the City Clerk

Document Tracking Sheet

Meeting Date:	11/19/2014
Sponsor(s):	Moreno (1)
Type:	Ordinance
Title:	Awning(s) for Mike's Furniture
Committee(s) Assignment:	Committee on Transportation and Public Way

ORDINANCE
MIKE'S FURNITURE
Acct. No. 338276 - 1
Permit No. 1115803

Be It Ordained by the City Council of the City of Chicago:

SECTION 1. Permission and authority are hereby given and granted to MIKE'S FURNITURE, upon the terms and subject to the conditions of this ordinance to maintain and use, as now constructed, one (1) Awning(s) projecting over the public right-of-way adjacent to its premises known as 1259 N. Ashland Ave..

Said Awning(s) at N.ASHLAND measure(s):

One (1) at twenty point six (20.6) feet in length, and two (2) feet in width for a total of forty-one point two (41.2) square feet.

The location of said privilege shall be as shown on prints kept on file with the Department of Business Affairs and Consumer Protection and the Office of the City Clerk.

Said privilege shall be constructed in accordance with plans and specifications approved by the Zoning Department - Signs.

This grant of privilege in the public way shall be subject to the provisions of Section 10-28-015 and all other required provisions of the Municipal Code of Chicago.


The grantee shall pay to the City of Chicago as compensation for the privilege #1115803 herein granted the sum of fifty (\$50.00) per annum in advance.

A 25% penalty will be added for payments received after due date.

The permit holder agrees to hold the City of Chicago harmless for any damage, relocation or replacement costs associated with damage, relocation or removal of private property caused by the City performing work in the public way.

Authority herein given and granted for a period of five (5) years from and after 10/04/2014.

Alderman _____

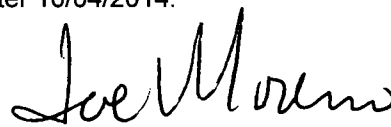

Proco Joe Moreno 1st Ward



Length 20.6

Width
2

Height
9

Image capture Sep 2014 © 2014 Google

<https://www.google.com/maps/@41.9050914,-87.6674777,3a,17.8y,148.26h,91.04t/data=!3m4!1e1!3m2!1sKYDZxS3I8IU-...> 10/31/2014



Department of Business Affairs and Consumer Protection
Small Business Center - Public Way Use Unit
City Hall - 121 N. LaSalle Street, Room 800 • Chicago, IL 60602
(312)-74-GOBIZ (312-744-6249) • (312) 744-1944 (TTY)
<http://www.cityofchicago.org/bacp>

11/19/2014

Alderman Proco Joe Moreno
Ward # 01
City of Chicago
City Hall, Room 300
121 North LaSalle Street
Chicago, Illinois 60602

Re: An ordinance to use and maintain a portion of the public right-of-way for **one (1) awning(s)** for
MIKE'S FURNITURE, adjacent to the premises known as **1259 N. Ashland Ave..**

Dear Alderman **Proco Joe Moreno**:

The applicant referenced above has requested the use of the public right-of-way for a **awning(s)**. An ordinance has been prepared by the Department of Business Affairs and Consumer Protection – Small Business Center - Public Way Use Unit for presentation to the City Council. Because this request was made for properties located in your ward, as approved by you as per the attached, I respectfully request that you introduce the attached ordinance at the next City Council meeting.

If you have any questions regarding this ordinance, please contact Anthony Bertuca at (312) 744-5506.

Department of Business Affairs and Consumer Protection



City of Chicago



O2014-9513

Office of the City Clerk

Document Tracking Sheet

Meeting Date:	11/19/2014
Sponsor(s):	Fioretti (2)
Type:	Ordinance
Title:	Awning(s) for Zapatista
Committee(s) Assignment:	Committee on Transportation and Public Way

ORDINANCE
ZAPATISTA
Acct. No. 290032 - 1
Permit No. 1115804

Be It Ordained by the City Council of the City of Chicago:

SECTION 1. Permission and authority are hereby given and granted to ZAPATISTA, upon the terms and subject to the conditions of this ordinance to maintain and use, as now constructed, three (3) Awning(s) projecting over the public right-of-way adjacent to its premises known as 1307 S. Wabash Ave..

Said Awning(s) at SOUTH WABASH measure(s):

One (1) at twenty point five (20.5) feet in length, and nine (9) feet in width for a total of one hundred eighty-four point five (184.5) square feet.

One (1) at seven point three three (7.33) feet in length, and nine (9) feet in width for a total of sixty-five point nine seven (65.97) square feet.

One (1) at forty-three point three (43.3) feet in length, and thirteen (13) feet in width for a total of five hundred sixty-two point nine (562.9) square feet.

The location of said privilege shall be as shown on prints kept on file with the Department of Business Affairs and Consumer Protection and the Office of the City Clerk.

Said privilege shall be constructed in accordance with plans and specifications approved by the Zoning Department - Signs.

This grant of privilege in the public way shall be subject to the provisions of Section 10-28-015 and all other required provisions of the Municipal Code of Chicago.

The grantee shall pay to the City of Chicago as compensation for the privilege #1115804 herein granted the sum of one hundred sixty-eight dollars and thirty cents (\$168.30) per annum in advance.


A 25% penalty will be added for payments received after due date.

The permit holder agrees to hold the City of Chicago harmless for any damage, relocation or replacement costs associated with damage, relocation or removal of private property caused by the City performing work in the public way.

Authority herein given and granted for a period of five (5) years from and after 10/04/2014.

Alderman

Bob Fieretti 2nd Ward

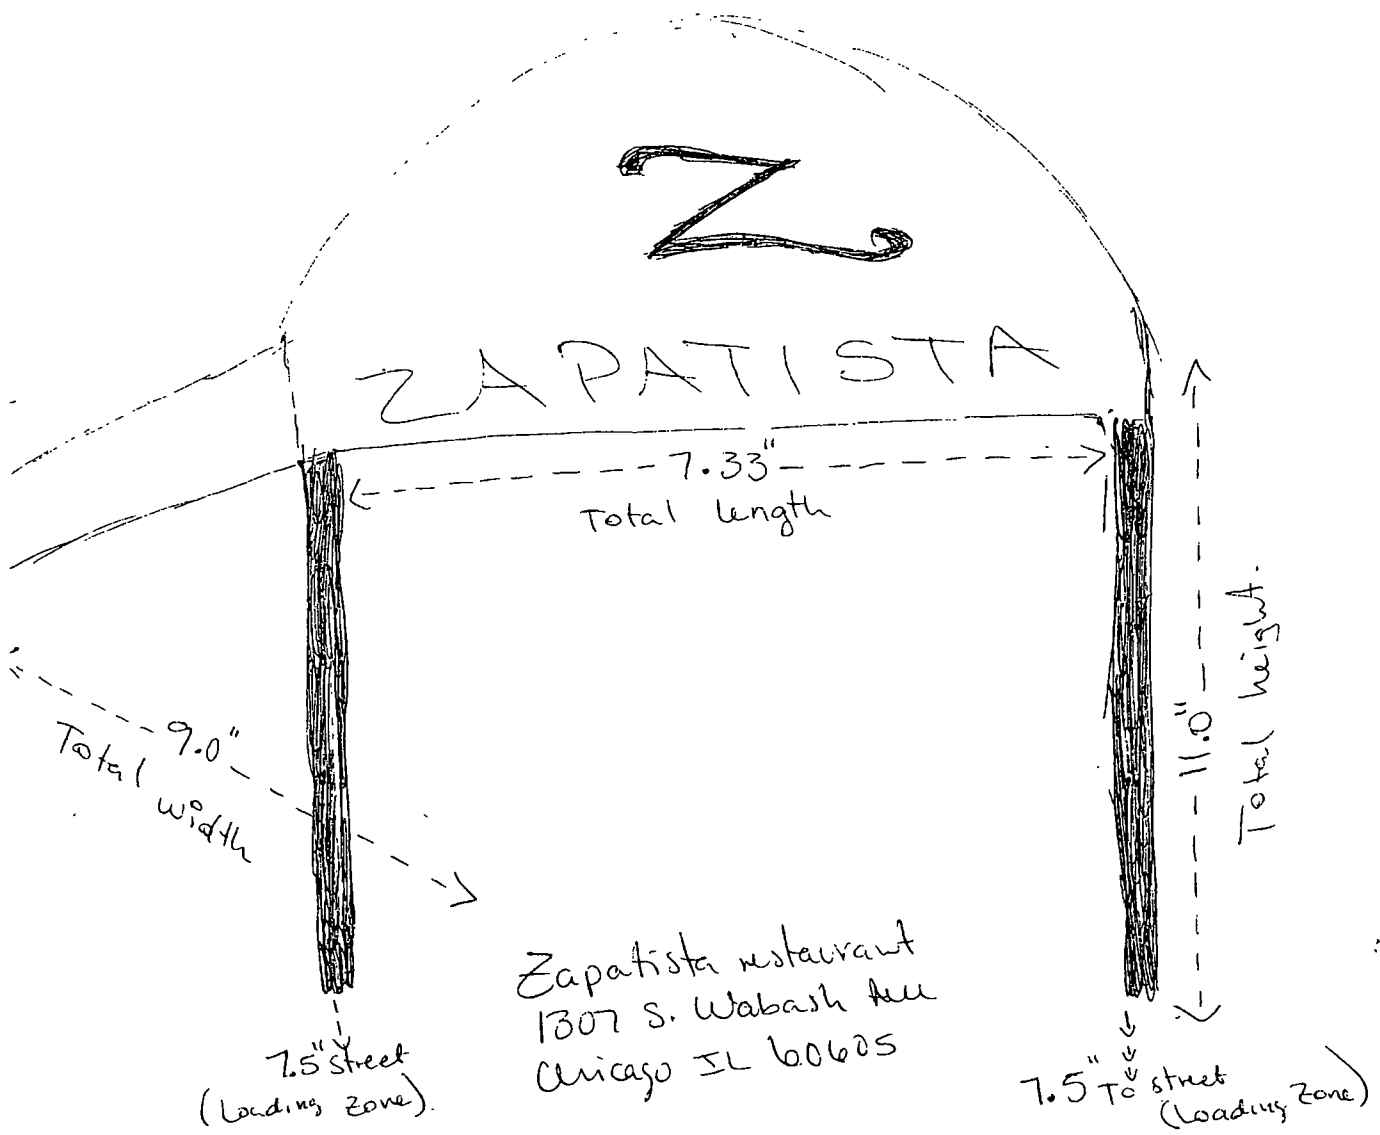



11/19/2014

Alderman **Bob Fioretti**
Ward # 02
City of Chicago
City Hall, Room 300
121 North LaSalle Street
Chicago, Illinois 60602

Re: An ordinance to use and maintain a portion of the public right-of-way for **three (3) awning(s)** for **ZAPATISTA**, adjacent to the premises known as **1307 S. Wabash Ave..**

Dear Alderman **Bob Fioretti**:

The applicant referenced above has requested the use of the public right-of-way for a **awning(s)**. An ordinance has been prepared by the Department of Business Affairs and Consumer Protection – Small Business Center - Public Way Use Unit for presentation to the City Council. Because this request was made for properties located in your ward, as approved by you as per the attached, I respectfully request that you introduce the attached ordinance at the next City Council meeting.

If you have any questions regarding this ordinance, please contact Anthony Bertuca at (312) 744-5506.

Department of Business Affairs and Consumer Protection



City of Chicago



O2014-9514

Office of the City Clerk

Document Tracking Sheet

Meeting Date:	11/19/2014
Sponsor(s):	Fioretti (2)
Type:	Ordinance
Title:	Awning(s) for 828 S Wabash LLC
Committee(s) Assignment:	Committee on Transportation and Public Way

ORDINANCE
828 S WABASH, LLC
Acct. No. 306333 - 1
Permit No. 1115785

Be It Ordained by the City Council of the City of Chicago:

SECTION 1. Permission and authority are hereby given and granted to 828 S WABASH, LLC, upon the terms and subject to the conditions of this ordinance to maintain and use, as now constructed, five (5) Awning(s) projecting over the public right-of-way adjacent to its premises known as 820-828 S. Wabash Ave..

Said Awning(s) at S Wabash Ave measure(s):

One (1) at thirteen point eight three (13.83) feet in length, and four (4) feet in width for a total of fifty-five point three two (55.32) square feet.

One (1) at fourteen point seven five (14.75) feet in length, and four (4) feet in width for a total of fifty-nine (59) square feet.

One (1) at fourteen point six six (14.66) feet in length, and four (4) feet in width for a total of fifty-eight point six four (58.64) square feet.

One (1) at fourteen point two five (14.25) feet in length, and four (4) feet in width for a total of fifty-seven (57) square feet.

One (1) at eighteen point four five (18.45) feet in length, and four (4) feet in width for a total of seventy-three point eight (73.8) square feet.

The location of said privilege shall be as shown on prints kept on file with the Department of Business Affairs and Consumer Protection and the Office of the City Clerk.

Said privilege shall be constructed in accordance with plans and specifications approved by the Zoning Department - Signs.

This grant of privilege in the public way shall be subject to the provisions of Section 10-28-015 and all other required provisions of the Municipal Code of Chicago.

The grantee shall pay to the City of Chicago as compensation for the privilege #1115785 herein granted the sum of one hundred seventy-five (\$175.00) per annum in advance.

A 25% penalty will be added for payments received after due date.

The permit holder agrees to hold the City of Chicago harmless for any damage, relocation or replacement costs associated with damage, relocation or removal of private property caused by the City performing work in the public way.


Authority herein given and granted for a period of five (5) years from and after 09/13/2014.

Alderman

Bob Fioretti 2nd Ward



5 AWNINGS

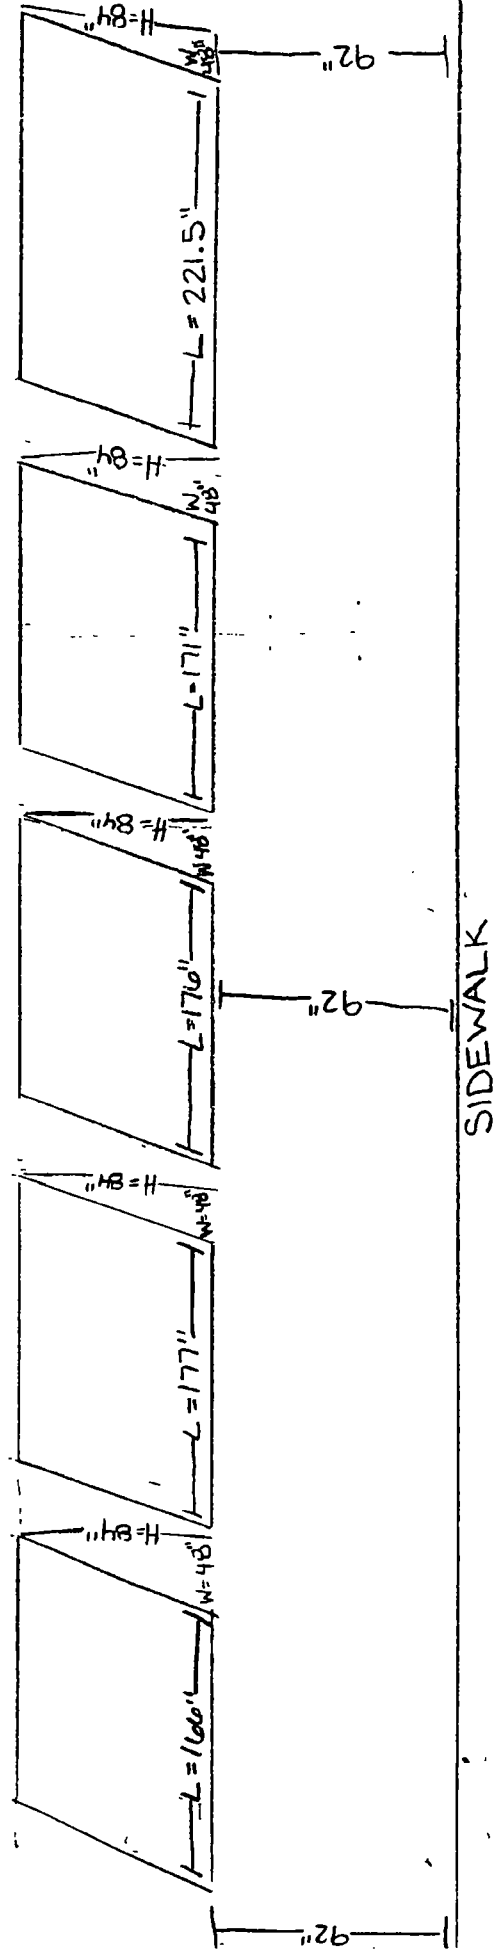



11/19/2014

Alderman Bob Fioretti
Ward # 02
City of Chicago
City Hall, Room 300
121 North LaSalle Street
Chicago, Illinois 60602

Re: An ordinance to use and maintain a portion of the public right-of-way for **five (5) awning(s)** for **828 S WABASH, LLC**, adjacent to the premises known as **820-828 S. Wabash Ave..**

Dear Alderman **Bob Fioretti**:

The applicant referenced above has requested the use of the public right-of-way for a **awning(s)**. An ordinance has been prepared by the Department of Business Affairs and Consumer Protection – Small Business Center - Public Way Use Unit for presentation to the City Council. Because this request was made for properties located in your ward, as approved by you as per the attached, I respectfully request that you introduce the attached ordinance at the next City Council meeting.

If you have any questions regarding this ordinance, please contact Anthony Bertuca at (312) 744-5506.

Department of Business Affairs and Consumer Protection



City of Chicago



O2014-9515

Office of the City Clerk

Document Tracking Sheet

Meeting Date:	11/19/2014
Sponsor(s):	Dowell (3)
Type:	Ordinance
Title:	Awning(s) for La Barca
Committee(s) Assignment:	Committee on Transportation and Public Way

ORDINANCE
LA BARCA
Acct. No. 8729 - 1
Permit No. 1115919

Be It Ordained by the City Council of the City of Chicago:

SECTION 1. Permission and authority are hereby given and granted to LA BARCA, upon the terms and subject to the conditions of this ordinance to maintain and use, as now constructed, one (1) Awning(s) projecting over the public right-of-way adjacent to its premises known as 1221 W. 47th St..

Said Awning(s) at WEST 47TH STREET measure(s):

One (1) at nineteen (19) feet in length, and one point nine two (1.92) foot in width for a total of thirty-six point four eight (36.48) square feet.

The location of said privilege shall be as shown on prints kept on file with the Department of Business Affairs and Consumer Protection and the Office of the City Clerk.

Said privilege shall be constructed in accordance with plans and specifications approved by the Zoning Department - Signs.


This grant of privilege in the public way shall be subject to the provisions of Section 10-28-015 and all other required provisions of the Municipal Code of Chicago.

The grantee shall pay to the City of Chicago as compensation for the privilege #1115919 herein granted the sum of fifty (\$50.00) per annum in advance.


A 25% penalty will be added for payments received after due date.

The permit holder agrees to hold the City of Chicago harmless for any damage, relocation or replacement costs associated with damage, relocation or removal of private property caused by the City performing work in the public way.

Authority herein given and granted for a period of five (5) years from and after 11/01/2014.

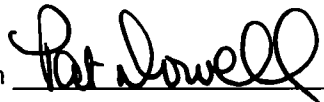Alderman  _____
Pat Dowell 3rd Ward

1221 W 47th Street

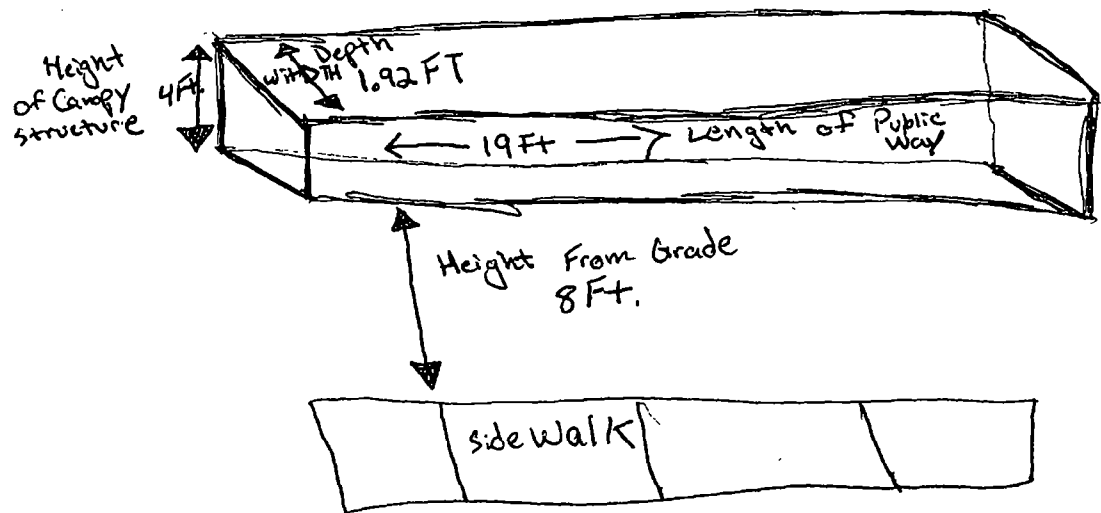



11/19/2014

Alderman Pat Dowell
Ward # 03
City of Chicago
City Hall, Room 300
121 North LaSalle Street
Chicago, Illinois 60602

Re: An ordinance to use and maintain a portion of the public right-of-way for **one (1) awning(s)** for **LA BARCA**, adjacent to the premises known as **1221 W. 47th St.**.

Dear Alderman **Pat Dowell**:

The applicant referenced above has requested the use of the public right-of-way for a **awning(s)**. An ordinance has been prepared by the Department of Business Affairs and Consumer Protection – Small Business Center - Public Way Use Unit for presentation to the City Council. Because this request was made for properties located in your ward, as approved by you as per the attached, I respectfully request that you introduce the attached ordinance at the next City Council meeting.

If you have any questions regarding this ordinance, please contact Anthony Bertuca at (312) 744-5506.

Department of Business Affairs and Consumer Protection



City of Chicago



O2014-9518

Office of the City Clerk

Document Tracking Sheet

Meeting Date:	11/19/2014
Sponsor(s):	Hairston (5)
Type:	Ordinance
Title:	Awning(s) for Fedex Office and Print Svcs, Inc.
Committee(s) Assignment:	Committee on Transportation and Public Way

ORDINANCE
FEDEX OFFICE AND PRINT SVCS, INC.
Acct. No. 89020 - 5
Permit No. 1115744

Be It Ordained by the City Council of the City of Chicago:

SECTION 1. Permission and authority are hereby given and granted to FEDEX OFFICE AND PRINT SVCS, INC., upon the terms and subject to the conditions of this ordinance to maintain and use, as now constructed, one (1) Awning(s) projecting over the public right-of-way adjacent to its premises known as 1315 E. 57th St..

Said Awning(s) at E. 57TH ST measure(s):

One (1) at thirty-eight (38) feet in length, and three (3) feet in width for a total of one hundred fourteen (114) square feet.

The location of said privilege shall be as shown on prints kept on file with the Department of Business Affairs and Consumer Protection and the Office of the City Clerk.

Said privilege shall be constructed in accordance with plans and specifications approved by the Zoning Department - Signs.

This grant of privilege in the public way shall be subject to the provisions of Section 10-28-015 and all other required provisions of the Municipal Code of Chicago.


The grantee shall pay to the City of Chicago as compensation for the privilege #1115744 herein granted the sum of sixty-three (\$63.00) per annum in advance.

A 25% penalty will be added for payments received after due date.

The permit holder agrees to hold the City of Chicago harmless for any damage, relocation or replacement costs associated with damage, relocation or removal of private property caused by the City performing work in the public way.

Authority herein given and granted for a period of five (5) years from and after 03/01/2014.

Alderman

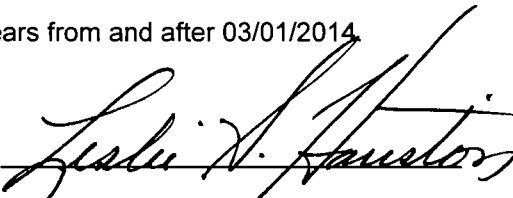
Leslie Hairston 5th Ward





11/19/2014

Alderman **Leslie Hairston**
Ward # **05**
City of Chicago
City Hall, Room **300**
121 North LaSalle Street
Chicago, Illinois 60602

Re: An ordinance to use and maintain a portion of the public right-of-way for **one (1) awning(s)** for
FEDEX OFFICE AND PRINT SVCS, INC., adjacent to the premises known as **1315 E. 57th St.**

Dear Alderman **Leslie Hairston**:

The applicant referenced above has requested the use of the public right-of-way for a **awning(s)**. An ordinance has been prepared by the Department of Business Affairs and Consumer Protection – Small Business Center - Public Way Use Unit for presentation to the City Council. Because this request was made for properties located in your ward, as approved by you as per the attached, I respectfully request that you introduce the attached ordinance at the next City Council meeting.

If you have any questions regarding this ordinance, please contact Anthony Bertuca at (312) 744-5506.

Department of Business Affairs and Consumer Protection



City of Chicago



O2014-9519

Office of the City Clerk

Document Tracking Sheet

Meeting Date:	11/19/2014
Sponsor(s):	Pope (10)
Type:	Ordinance
Title:	Awning(s) for Raul Gonzalez
Committee(s) Assignment:	Committee on Transportation and Public Way

ORDINANCE
RAUL GONZALEZ
Acct. No. 68688 - 1
Permit No. 1115851

Be It Ordained by the City Council of the City of Chicago:

SECTION 1. Permission and authority are hereby given and granted to RAUL GONZALEZ, upon the terms and subject to the conditions of this ordinance to maintain and use, as now constructed, one (1) Awning(s) projecting over the public right-of-way adjacent to its premises known as 8759 S. Commercial Ave..

Said Awning(s) at S. COMMERCIAL AVENUE measure(s):

One (1) at fifty (50) feet in length, and three (3) feet in width for a total of one hundred fifty (150) square feet.

The location of said privilege shall be as shown on prints kept on file with the Department of Business Affairs and Consumer Protection and the Office of the City Clerk.

Said privilege shall be constructed in accordance with plans and specifications approved by the Zoning Department - Signs.

This grant of privilege in the public way shall be subject to the provisions of Section 10-28-015 and all other required provisions of the Municipal Code of Chicago.

The grantee shall pay to the City of Chicago as compensation for the privilege #1115851 herein granted the sum of seventy-five (\$75.00) per annum in advance.


A 25% penalty will be added for payments received after due date.

The permit holder agrees to hold the City of Chicago harmless for any damage, relocation or replacement costs associated with damage, relocation or removal of private property caused by the City performing work in the public way.

Authority herein given and granted for a period of five (5) years from and after 11/05/2014.

Alderman _____

John Pope 10th Ward

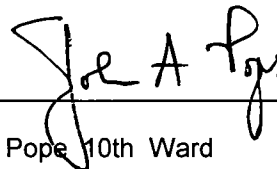A handwritten signature in black ink, appearing to read "John Pope", is written over a horizontal line. The signature is stylized with a large "J" and "P".

L 50 ft

W 3 ft

~~44~~
7.7



11/19/2014

Alderman **John Pope**
Ward # **10**
City of Chicago
City Hall, Room 300
121 North LaSalle Street
Chicago, Illinois 60602

Re: An ordinance to use and maintain a portion of the public right-of-way for **one (1) awning(s)** for
RAUL GONZALEZ, adjacent to the premises known as **8759 S. Commercial Ave..**

Dear Alderman **John Pope**:

The applicant referenced above has requested the use of the public right-of-way for a **awning(s)**. An ordinance has been prepared by the Department of Business Affairs and Consumer Protection – Small Business Center - Public Way Use Unit for presentation to the City Council. Because this request was made for properties located in your ward, as approved by you as per the attached, I respectfully request that you introduce the attached ordinance at the next City Council meeting.

If you have any questions regarding this ordinance, please contact Anthony Bertuca at (312) 744-5506.

Department of Business Affairs and Consumer Protection



City of Chicago



O2014-9527

Office of the City Clerk

Document Tracking Sheet

Meeting Date:	11/19/2014
Sponsor(s):	Balcer (11)
Type:	Ordinance
Title:	Awning(s) for Homestyle Taste
Committee(s) Assignment:	Committee on Transportation and Public Way

ORDINANCE
HOMESTYLE TASTE
Acct. No. 373671 - 1
Permit No. 1114996

Be It Ordained by the City Council of the City of Chicago:

SECTION 1. Permission and authority are hereby given and granted to HOMESTYLE TASTE, upon the terms and subject to the conditions of this ordinance to maintain and use, as now constructed, one (1) Awning(s) projecting over the public right-of-way adjacent to its premises known as 3205 S. Halsted St..

Said Awning(s) at S. Halsted Street measure(s):

One (1) at twenty-three (23) feet in length, and one point five (1.5) foot in width for a total of thirty-four point five (34.5) square feet.

The location of said privilege shall be as shown on prints kept on file with the Department of Business Affairs and Consumer Protection and the Office of the City Clerk.

Said privilege shall be constructed in accordance with plans and specifications approved by the Zoning Department - Signs.


This grant of privilege in the public way shall be subject to the provisions of Section 10-28-015 and all other required provisions of the Municipal Code of Chicago.

The grantee shall pay to the City of Chicago as compensation for the privilege #1114996 herein granted the sum of fifty (\$50.00) per annum in advance.

A 25% penalty will be added for payments received after due date.

The permit holder agrees to hold the City of Chicago harmless for any damage, relocation or replacement costs associated with damage, relocation or removal of private property caused by the City performing work in the public way.

Authority herein given and granted for a period of five (5) years from and after Date of Passage.

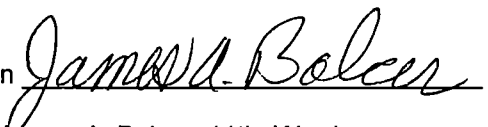Alderman 
James A. Balcer 11th Ward





11/19/2014

Alderman **James A. Balcer**
Ward # **11**
City of Chicago
City Hall, Room **203**
121 North LaSalle Street
Chicago, Illinois 60602

Re: An ordinance to use and maintain a portion of the public right-of-way for **one (1) awning(s)** for
HOMESTYLE TASTE, adjacent to the premises known as **3205 S. Halsted St.**

Dear Alderman **James A. Balcer**:

The applicant referenced above has requested the use of the public right-of-way for a **awning(s)**. An ordinance has been prepared by the Department of Business Affairs and Consumer Protection – Small Business Center - Public Way Use Unit for presentation to the City Council. Because this request was made for properties located in your ward, as approved by you as per the attached, I respectfully request that you introduce the attached ordinance at the next City Council meeting.

If you have any questions regarding this ordinance, please contact Anthony Bertuca at (312) 744-5506.

Department of Business Affairs and Consumer Protection



City of Chicago



O2014-9530

Office of the City Clerk

Document Tracking Sheet

Meeting Date:	11/19/2014
Sponsor(s):	Cardenas (12)
Type:	Ordinance
Title:	Awning(s) for Papa Freddy's Pizza & Restaurant
Committee(s) Assignment:	Committee on Transportation and Public Way

ORDINANCE
PAPA FREDDY'S PIZZA & REST
Acct. No. 8712 - 1
Permit No. 1115924

Be It Ordained by the City Council of the City of Chicago:

SECTION 1. Permission and authority are hereby given and granted to PAPA FREDDY'S PIZZA & REST, upon the terms and subject to the conditions of this ordinance to maintain and use, as now constructed, one (1) Awning(s) projecting over the public right-of-way adjacent to its premises known as 2001 W. 35th St..

Said Awning(s) at W. 35th Street measure(s):

One (1) at twenty-one (21) feet in length, and two (2) feet in width for a total of forty-two (42) square feet.

The location of said privilege shall be as shown on prints kept on file with the Department of Business Affairs and Consumer Protection and the Office of the City Clerk.

Said privilege shall be constructed in accordance with plans and specifications approved by the Zoning Department - Signs.

This grant of privilege in the public way shall be subject to the provisions of Section 10-28-015 and all other required provisions of the Municipal Code of Chicago.

The grantee shall pay to the City of Chicago as compensation for the privilege #1115924 herein granted the sum of fifty (\$50.00) per annum in advance.


A 25% penalty will be added for payments received after due date.

The permit holder agrees to hold the City of Chicago harmless for any damage, relocation or replacement costs associated with damage, relocation or removal of private property caused by the City performing work in the public way.

Authority herein given and granted for a period of five (5) years from and after 07/26/2014.

Alderman _____

George Cardenas 12th Ward

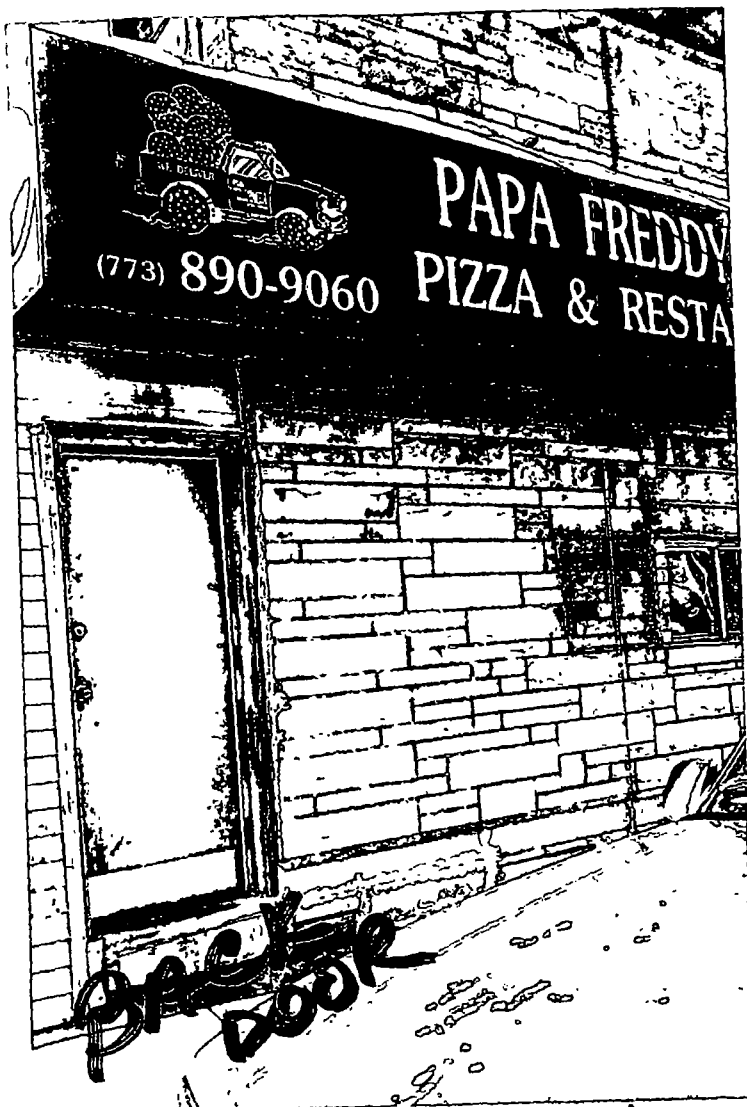



11/19/2014

Alderman **George Cardenas**
Ward # **12**
City of Chicago
City Hall, Room **203**
121 North LaSalle Street
Chicago, Illinois 60602

Re: An ordinance to use and maintain a portion of the public right-of-way for **one (1) awning(s)** for
PAPA FREDDY'S PIZZA & REST, adjacent to the premises known as **2001 W. 35th St.**.

Dear Alderman **George Cardenas**:

The applicant referenced above has requested the use of the public right-of-way for a **awning(s)**. An ordinance has been prepared by the Department of Business Affairs and Consumer Protection– Small Business Center- Public Way Use Unit for presentation to the City Council. Because this request was made for properties located in your ward, as approved by you as per the attached, I respectfully request that you introduce the attached ordinance at the next City Council meeting.

If you have any questions regarding this ordinance, please contact Anthony Bertuca at (312) 744-5506.

Department of Business Affairs and Consumer Protection



City of Chicago



O2014-9532

Office of the City Clerk

Document Tracking Sheet

Meeting Date:	11/19/2014
Sponsor(s):	Burke (14)
Type:	Ordinance
Title:	Awning(s) for Big Tonys Pizza 2
Committee(s) Assignment:	Committee on Transportation and Public Way

ORDINANCE
BIG TONY'S PIZZA 2
Acct. No. 283555 - 1
Permit No. 1115783

Be It Ordained by the City Council of the City of Chicago:

SECTION 1. Permission and authority are hereby given and granted to BIG TONY'S PIZZA 2, upon the terms and subject to the conditions of this ordinance to maintain and use, as now constructed, one (1) Awning(s) projecting over the public right-of-way adjacent to its premises known as 3732 W. 59th St..

Said Awning(s) at WEST 59TH STREET measure(s):

One (1) at thirty-four (34) feet in length, and two (2) feet in width for a total of sixty-eight (68) square feet.

The location of said privilege shall be as shown on prints kept on file with the Department of Business Affairs and Consumer Protection and the Office of the City Clerk.

Said privilege shall be constructed in accordance with plans and specifications approved by the Zoning Department - Signs.

This grant of privilege in the public way shall be subject to the provisions of Section 10-28-015 and all other required provisions of the Municipal Code of Chicago.


The grantee shall pay to the City of Chicago as compensation for the privilege #1115783 herein granted the sum of fifty-nine (\$59.00) per annum in advance.

A 25% penalty will be added for payments received after due date.


The permit holder agrees to hold the City of Chicago harmless for any damage, relocation or replacement costs associated with damage, relocation or removal of private property caused by the City performing work in the public way.

Authority herein given and granted for a period of five (5) years from and after 11/01/2014.

Alderman

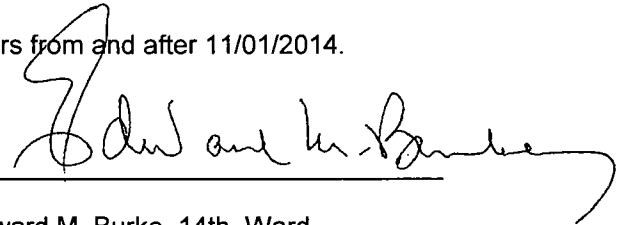A handwritten signature in black ink, appearing to read "Edward M. Burke", written over a horizontal line.

Edward M. Burke 14th Ward

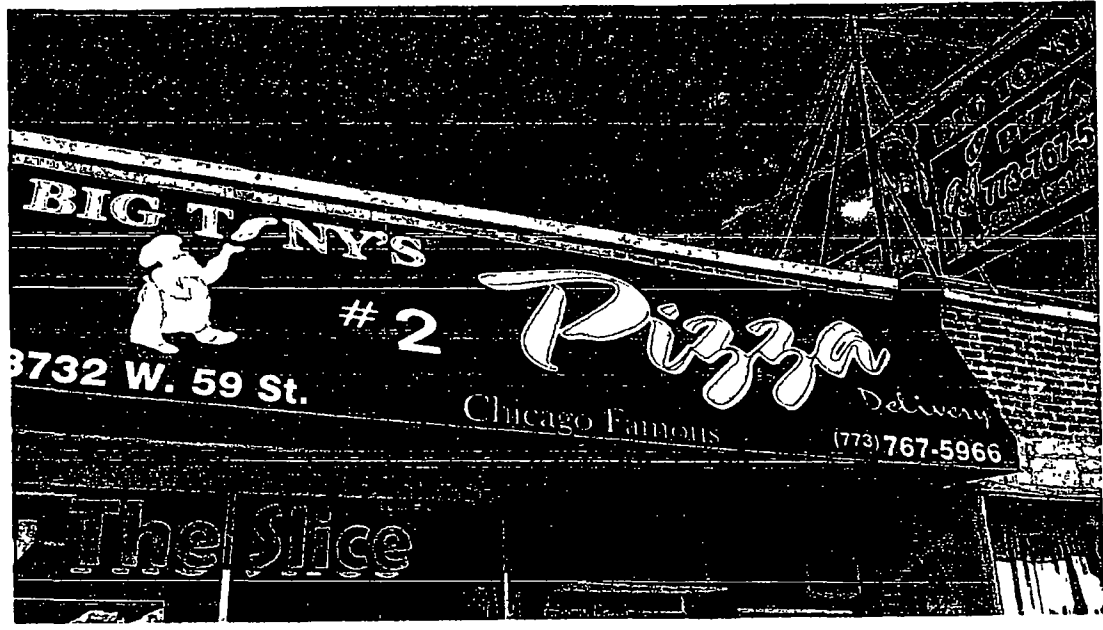



11/19/2014

Alderman Edward M. Burke
Ward # 14
City of Chicago
City Hall, Room 302
121 North LaSalle Street
Chicago, Illinois 60602

Re: An ordinance to use and maintain a portion of the public right-of-way for **one (1) awning(s)** for **BIG TONYS PIZZA 2**, adjacent to the premises known as **3732 W. 59th St.**

Dear Alderman **Edward M. Burke**:

The applicant referenced above has requested the use of the public right-of-way for a **awning(s)**. An ordinance has been prepared by the Department of Business Affairs and Consumer Protection – Small Business Center - Public Way Use Unit for presentation to the City Council. Because this request was made for properties located in your ward, as approved by you as per the attached, I respectfully request that you introduce the attached ordinance at the next City Council meeting.

If you have any questions regarding this ordinance, please contact Anthony Bertuca at (312) 744-5506.

Department of Business Affairs and Consumer Protection



City of Chicago



O2014-9533

Office of the City Clerk

Document Tracking Sheet

Meeting Date:	11/19/2014
Sponsor(s):	Foulkes (15)
Type:	Ordinance
Title:	Awning(s) for Producciones Yanet
Committee(s) Assignment:	Committee on Transportation and Public Way

ORDINANCE
PRODUCCIONES YANET
Acct. No. 285939 - 1
Permit No. 1115859

Be It Ordained by the City Council of the City of Chicago:

SECTION 1. Permission and authority are hereby given and granted to PRODUCCIONES YANET, upon the terms and subject to the conditions of this ordinance to maintain and use, as now constructed, one (1) Awning(s) projecting over the public right-of-way adjacent to its premises known as 3114 W. Pope John Paul II Dr..

Said Awning(s) at W. Pope John Paul II measure(s):

One (1) at twenty-three point five (23.5) feet in length, and one point nine two (1.92) foot in width for a total of forty-five point one two (45.12) square feet.

The location of said privilege shall be as shown on prints kept on file with the Department of Business Affairs and Consumer Protection and the Office of the City Clerk.

Said privilege shall be constructed in accordance with plans and specifications approved by the Zoning Department - Signs.

This grant of privilege in the public way shall be subject to the provisions of Section 10-28-015 and all other required provisions of the Municipal Code of Chicago.


The grantee shall pay to the City of Chicago as compensation for the privilege #1115859 herein granted the sum of fifty (\$50.00) per annum in advance.

A 25% penalty will be added for payments received after due date.

The permit holder agrees to hold the City of Chicago harmless for any damage, relocation or replacement costs associated with damage, relocation or removal of private property caused by the City performing work in the public way.

Authority herein given and granted for a period of five (5) years from and after 01/13/2014.

Alderman

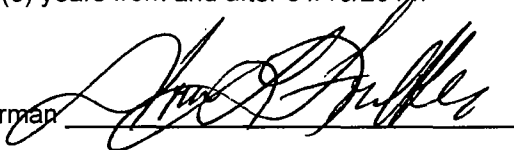A handwritten signature in black ink, appearing to read "Toni Foulkes", written over a horizontal line.

Toni Foulkes 15th Ward





City of Chicago



O2014-9539

Office of the City Clerk

Document Tracking Sheet

Meeting Date:	11/19/2014
Sponsor(s):	Munoz (22)
Type:	Ordinance
Title:	Awning(s) for Family Dollar, Inc.
Committee(s) Assignment:	Committee on Transportation and Public Way

ORDINANCE
FAMILY DOLLAR, INC.
Acct. No. 11071 - 142
Permit No. 1115843

Be It Ordained by the City Council of the City of Chicago:

SECTION 1. Permission and authority are hereby given and granted to FAMILY DOLLAR, INC., upon the terms and subject to the conditions of this ordinance to construct, install, maintain and use one (1) Awning(s) projecting over the public right-of-way adjacent to its premises known as 3644 W. 26th St..

Said Awning(s) at W. 26th Street measure(s):

One (1) at eighteen (18) feet in length, and two point five (2.5) feet in width for a total of forty-five (45) square feet.

The location of said privilege shall be as shown on prints kept on file with the Department of Business Affairs and Consumer Protection and the Office of the City Clerk.

Said privilege shall be constructed in accordance with plans and specifications approved by the Zoning Department - Signs.

This grant of privilege in the public way shall be subject to the provisions of Section 10-28-015 and all other required provisions of the Municipal Code of Chicago.

The grantee shall pay to the City of Chicago as compensation for the privilege #1115843 herein granted the sum of fifty (\$50.00) per annum in advance.


A 25% penalty will be added for payments received after due date.

The permit holder agrees to hold the City of Chicago harmless for any damage, relocation or replacement costs associated with damage, relocation or removal of private property caused by the City performing work in the public way.

Authority herein given and granted for a period of five (5) years from and after Date of Passage.

Alderman 
Ricardo Munoz 22nd Ward

10'-5"x 19'-2"x 6" Deep Half Tower w/ Canopy
34" Stacked Cloud & 5'6" Medallion

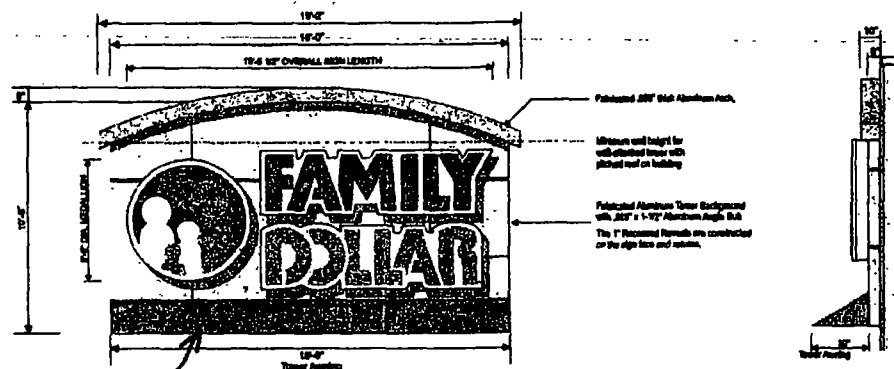

awning

TOWER COLORS

SW 6148 WOOL SKEIN

SW 8122 CAMELBACK


[illegible]

This is an original unpublished drawing, created by Allen Industries, Inc. It is submitted for your personal use in connection with the product being planned for you by Allen Industries, Inc. It is not to be shown to or used by any other person without the written consent of Allen Industries, Inc.

Allen Industries
www.allenindustries.com
Signs and Image Solutions
Corporate Headquarters
6004 East Poplar Road, Greensboro, NC 27409
Phone 800-687-2323 336-683-4771 Fax 336-686-7071



City of Chicago

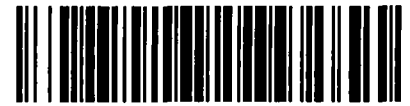

O2014-9542

Office of the City Clerk

Document Tracking Sheet

Meeting Date:	11/19/2014
Sponsor(s):	Munoz (22)
Type:	Ordinance
Title:	Awning(s) for Forma Vital
Committee(s) Assignment:	Committee on Transportation and Public Way

ORDINANCE
FORMA VITAL
Acct. No. 302571 - 1
Permit No. 1115754

Be It Ordained by the City Council of the City of Chicago:

SECTION 1. Permission and authority are hereby given and granted to FORMA VITAL, upon the terms and subject to the conditions of this ordinance to maintain and use, as now constructed, one (1) Awning(s) projecting over the public right-of-way adjacent to its premises known as 3444 W. 26th St..

Said Awning(s) at W.26TH STREET measure(s):

One (1) at seven point three (7.3) feet in length, and two point seven (2.7) feet in width for a total of nineteen point seven one (19.71) square feet.

The location of said privilege shall be as shown on prints kept on file with the Department of Business Affairs and Consumer Protection and the Office of the City Clerk.

Said privilege shall be constructed in accordance with plans and specifications approved by the Zoning Department - Signs.

This grant of privilege in the public way shall be subject to the provisions of Section 10-28-015 and all other required provisions of the Municipal Code of Chicago.

The grantee shall pay to the City of Chicago as compensation for the privilege #1115754 herein granted the sum of fifty (\$50.00) per annum in advance.

A 25% penalty will be added for payments received after due date.

The permit holder agrees to hold the City of Chicago harmless for any damage, relocation or replacement costs associated with damage, relocation or removal of private property caused by the City performing work in the public way.


Authority herein given and granted for a period of five (5) years from and after 10/04/2014.

Alderman



Ricardo Munoz 22nd Ward

3444 W. 26th. ST.

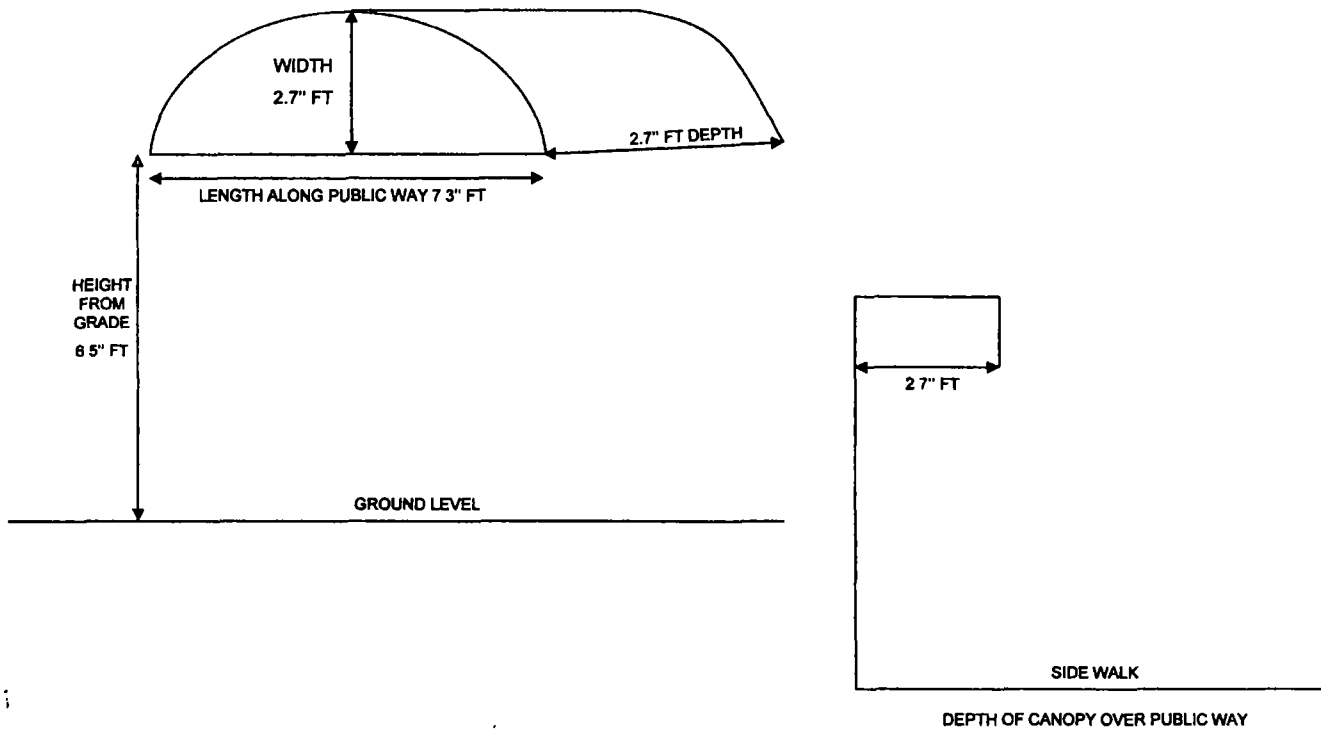



City of Chicago



O2014-9620

Office of the City Clerk

Document Tracking Sheet

Meeting Date:	11/19/2014
Sponsor(s):	Graham (29)
Type:	Ordinance
Title:	Grant(s) of privilege in public way for McKinney's Home Daycare, Inc.
Committee(s) Assignment:	Committee on Transportation and Public Way

ORDINANCE
MCKINNEY'S HOME DAYCARE INC
Acct. No. 54729 - 4
Permit No. 1114841

Be It Ordained by the City Council of the City of Chicago:

SECTION 1. Permission and authority are hereby given and granted to MCKINNEY'S HOME DAYCARE INC, upon the terms and subject to the conditions of this ordinance to maintain and use, as now constructed, one (1) Awning(s) projecting over the public right-of-way adjacent to its premises known as 5733-5743 W. Division St..

Said Awning(s) at W. Division measure(s):

One (1) at seventeen point three (17.3) feet in length, and two point six (2.6) feet in width for a total of forty-four point nine eight (44.98) square feet.

The location of said privilege shall be as shown on prints kept on file with the Department of Business Affairs and Consumer Protection and the Office of the City Clerk.

Said privilege shall be constructed in accordance with plans and specifications approved by the Zoning Department - Signs.


This grant of privilege in the public way shall be subject to the provisions of Section 10-28-015 and all other required provisions of the Municipal Code of Chicago.

The grantee shall pay to the City of Chicago as compensation for the privilege #1114841 herein granted the sum of fifty (\$50.00) per annum in advance.

A 25% penalty will be added for payments received after due date.

The permit holder agrees to hold the City of Chicago harmless for any damage, relocation or replacement costs associated with damage, relocation or removal of private property caused by the City performing work in the public way.


Authority herein given and granted for a period of five (5) years from and after 12/16/2014.

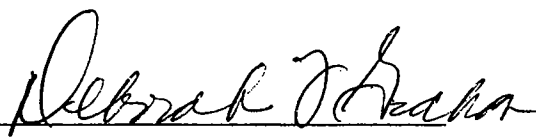Alderman 


Deborah Graham 29th Ward

JOB# 710894
MCKINNEYS DAY CARE

- NOTES:
- (2) GALV STEEL FRAMES STANDARD FINISH
 - TRACK TOP / TEK SIDES / LACE UP PERIMETER ON N-101 FRAME
 - SEW DEPT
 - DROP FOR MATERIAL FOR FRAME N-101 IS - 4'-6"
 - TURN & TEK FRAME W-101

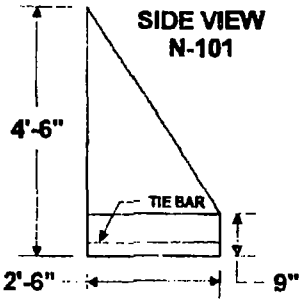

ISOMETRIC VIEW N-101

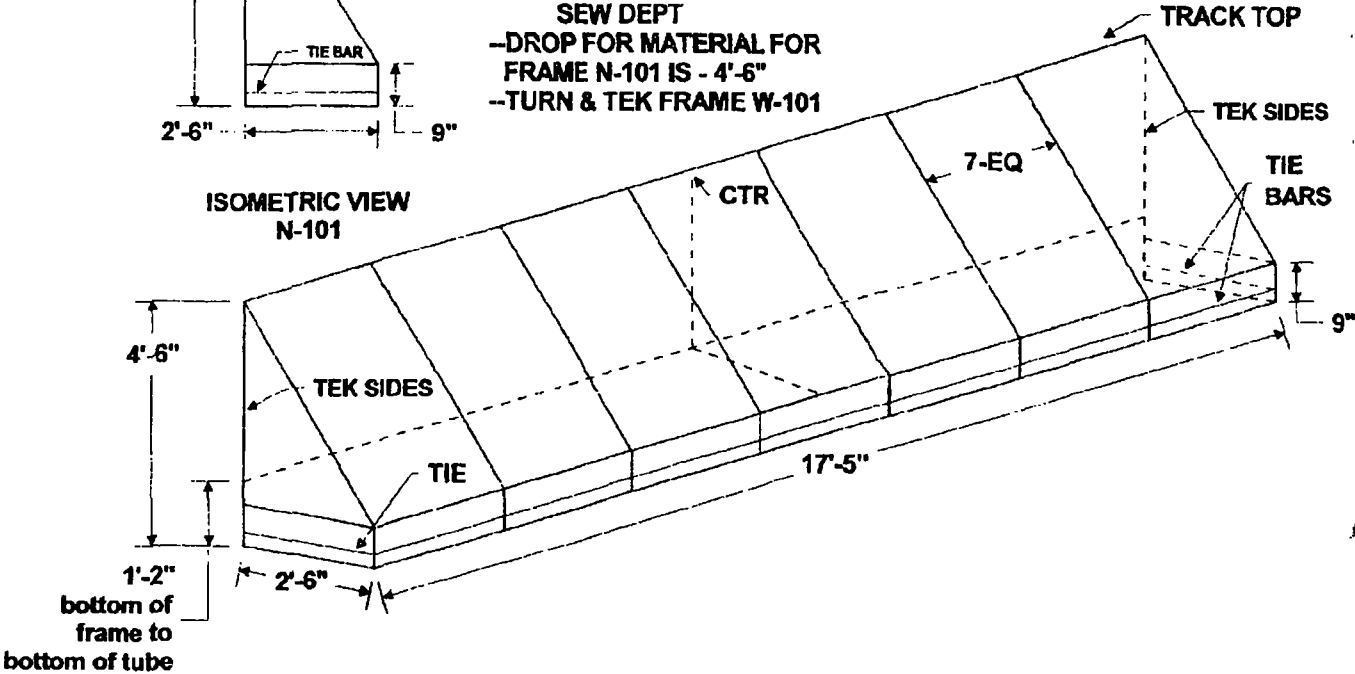



City of Chicago



O2014-9549

Office of the City Clerk

Document Tracking Sheet

Meeting Date:	11/19/2014
Sponsor(s):	Waguespack (32)
Type:	Ordinance
Title:	Awning(s) for Bakin' & Eggs: A Lovely Idea LLC
Committee(s) Assignment:	Committee on Transportation and Public Way

ORDINANCE
BAKIN' & EGGS: A LOVELY IDEA, LLC
Acct. No. 347662 - 1
Permit No. 1115759

Be It Ordained by the City Council of the City of Chicago:

SECTION 1. Permission and authority are hereby given and granted to BAKIN' & EGGS: A LOVELY IDEA, LLC, upon the terms and subject to the conditions of this ordinance to maintain and use, as now constructed, two (2) Awning(s) projecting over the public right-of-way adjacent to its premises known as 3120 N. Lincoln Ave..

Said Awning(s) at N. Lincoln measure(s):

One (1) at twelve point eight seven (12.87) feet in length, and two (2) feet in width for a total of twenty-five point seven four (25.74) square feet.

Said Awning(s) at N. Lincoln measure(s):

One (1) at thirteen point one (13.1) feet in length, and two (2) feet in width for a total of twenty-six point two (26.2) square feet.

The location of said privilege shall be as shown on prints kept on file with the Department of Business Affairs and Consumer Protection and the Office of the City Clerk.

Said privilege shall be constructed in accordance with plans and specifications approved by the Zoning Department - Signs.


This grant of privilege in the public way shall be subject to the provisions of Section 10-28-015 and all other required provisions of the Municipal Code of Chicago.

The grantee shall pay to the City of Chicago as compensation for the privilege #1115759 herein granted the sum of one hundred (\$100.00) per annum in advance.


A 25% penalty will be added for payments received after due date.

The permit holder agrees to hold the City of Chicago harmless for any damage, relocation or replacement costs associated with damage, relocation or removal of private property caused by the City performing work in the public way.

Authority herein given and granted for a period of five (5) years from and after 10/07/2014.

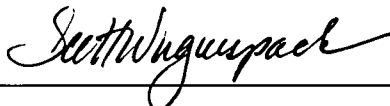Alderman 
Scott Waguespack 32nd Ward

BAKIN' & EGGS 3120 N. LINCOLN AVE

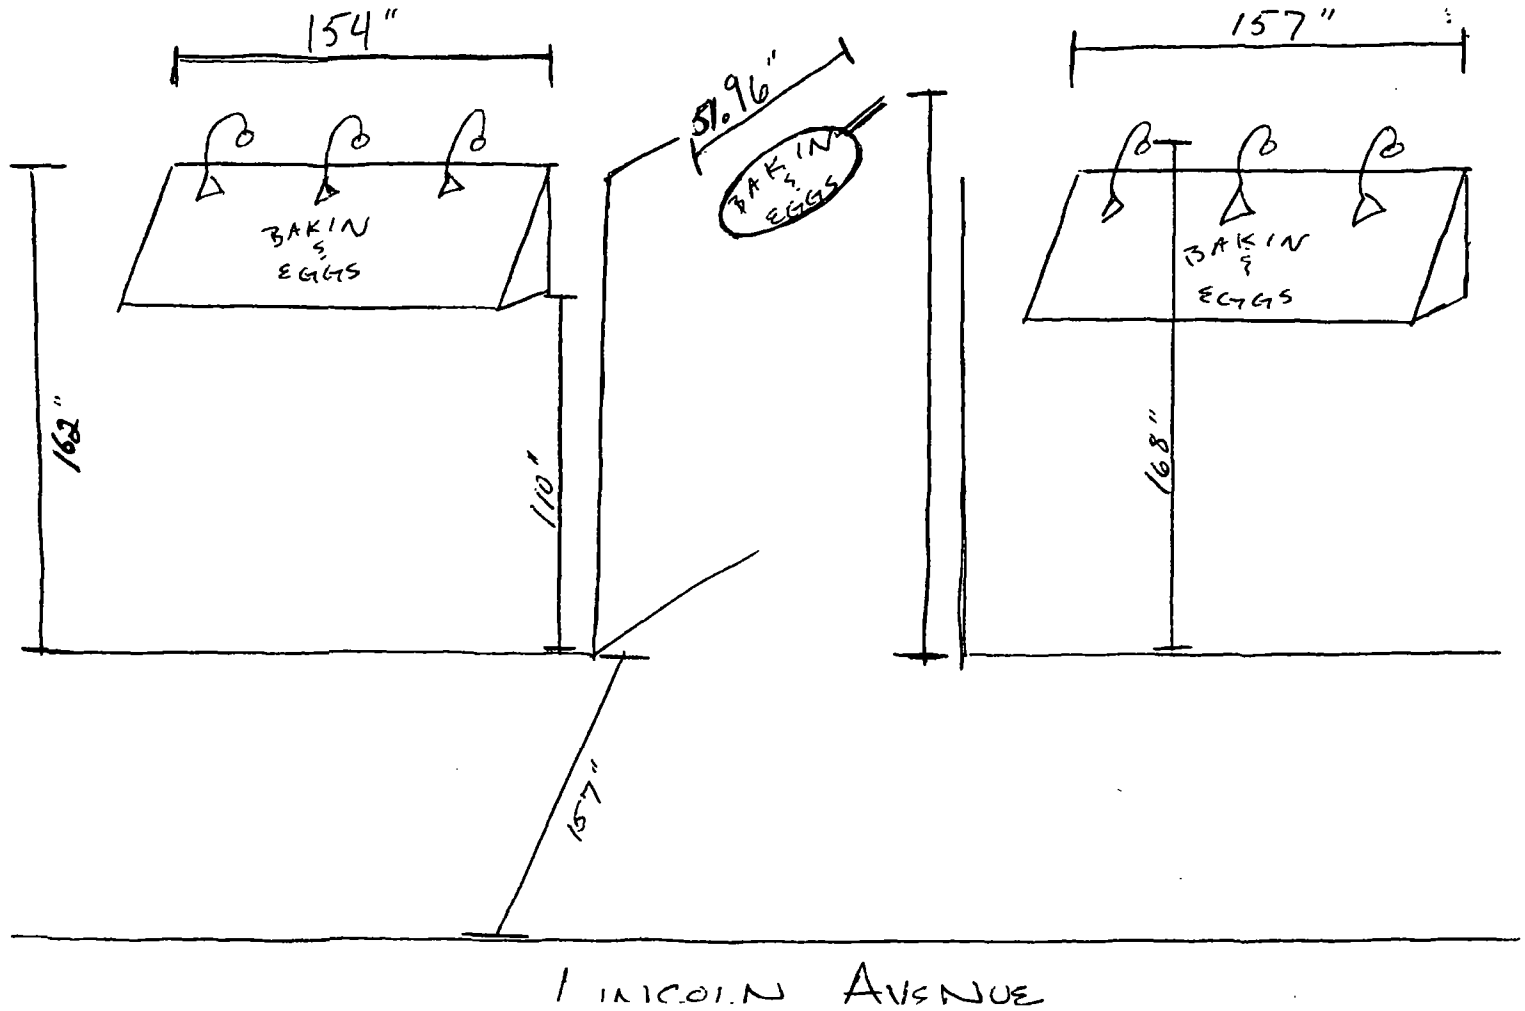



11/19/2014

Alderman Scott Waguespack
Ward # 32
City of Chicago
City Hall, Room 300
121 North LaSalle Street
Chicago, Illinois 60602

Re: An ordinance to use and maintain a portion of the public right-of-way for **two (2) awning(s)** for **BAKIN' & EGGS: A LOVELY IDEA, LLC**, adjacent to the premises known as **3120 N. Lincoln Ave.**.

Dear Alderman **Scott Waguespack**:

The applicant referenced above has requested the use of the public right-of-way for a **awning(s)**. An ordinance has been prepared by the Department of Business Affairs and Consumer Protection – Small Business Center - Public Way Use Unit for presentation to the City Council. Because this request was made for properties located in your ward, as approved by you as per the attached, I respectfully request that you introduce the attached ordinance at the next City Council meeting.

If you have any questions regarding this ordinance, please contact Anthony Bertuca at (312) 744-5506.

Department of Business Affairs and Consumer Protection



City of Chicago



O2014-9550

Office of the City Clerk

Document Tracking Sheet

Meeting Date:	11/19/2014
Sponsor(s):	Waguespack (32)
Type:	Ordinance
Title:	Awning(s) for Miska's
Committee(s) Assignment:	Committee on Transportation and Public Way

ORDINANCE
MISKA'S
Acct. No. 3296 - 1
Permit No. 1115897

Be It Ordained by the City Council of the City of Chicago:

SECTION 1. Permission and authority are hereby given and granted to MISKA'S, upon the terms and subject to the conditions of this ordinance to maintain and use, as now constructed, one (1) Awning(s) projecting over the public right-of-way adjacent to its premises known as 2156 W. Belmont Ave..

Said Awning(s) at N. Leavitt measure(s):

One (1) at eighteen (18) feet in length, and three point eight three (3.83) feet in width for a total of sixty-eight point nine four (68.94) square feet.

The location of said privilege shall be as shown on prints kept on file with the Department of Business Affairs and Consumer Protection and the Office of the City Clerk.

Said privilege shall be constructed in accordance with plans and specifications approved by the Zoning Department - Signs.


This grant of privilege in the public way shall be subject to the provisions of Section 10-28-015 and all other required provisions of the Municipal Code of Chicago.

The grantee shall pay to the City of Chicago as compensation for the privilege #1115897 herein granted the sum of fifty (\$50.00) per annum in advance.


A 25% penalty will be added for payments received after due date.

The permit holder agrees to hold the City of Chicago harmless for any damage, relocation or replacement costs associated with damage, relocation or removal of private property caused by the City performing work in the public way.

Authority herein given and granted for a period of five (5) years from and after 01/13/2014.

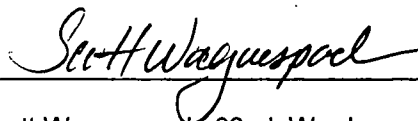Alderman 
Scott Waguespack 32nd Ward

EAST

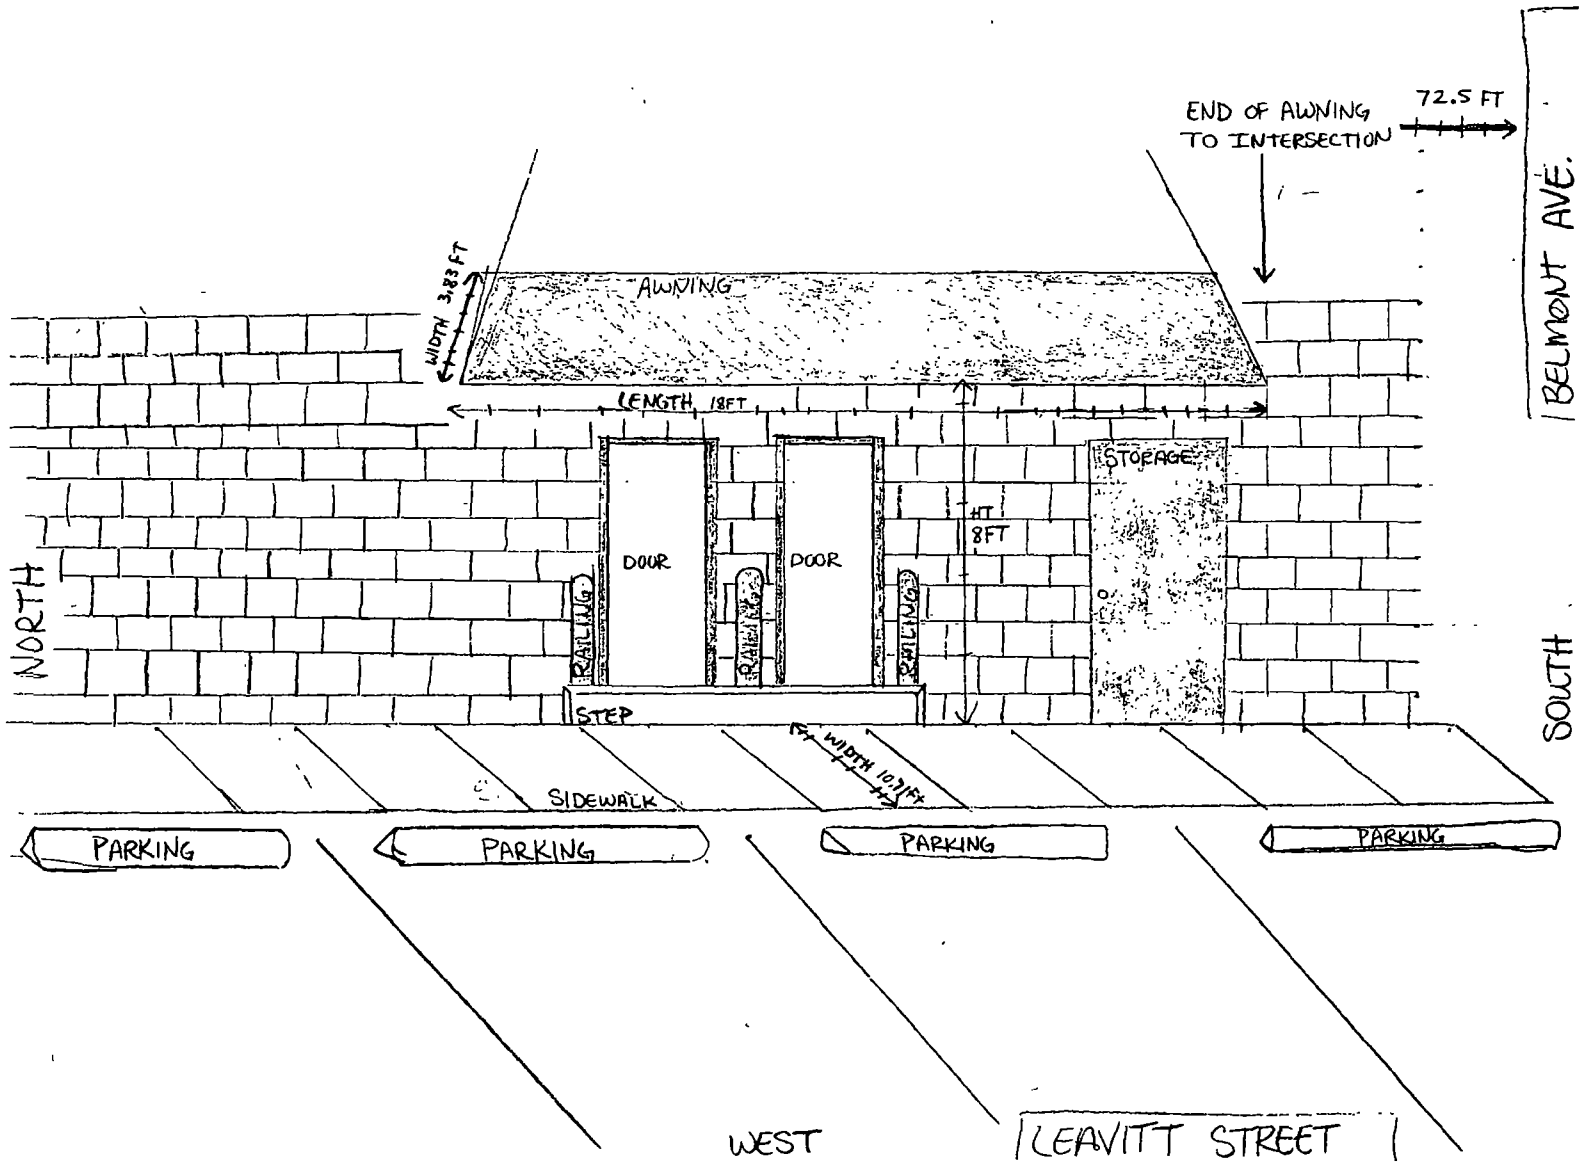



11/19/2014

Alderman Scott Waguespack
Ward # 32
City of Chicago
City Hall, Room 300
121 North LaSalle Street
Chicago, Illinois 60602

Re: An ordinance to use and maintain a portion of the public right-of-way for **one (1) awning(s)** for
MISKA'S, adjacent to the premises known as **2156 W. Belmont Ave.**.

Dear Alderman **Scott Waguespack**:

The applicant referenced above has requested the use of the public right-of-way for a **awning(s)**. An ordinance has been prepared by the Department of Business Affairs and Consumer Protection – Small Business Center - Public Way Use Unit for presentation to the City Council. Because this request was made for properties located in your ward, as approved by you as per the attached, I respectfully request that you introduce the attached ordinance at the next City Council meeting.

If you have any questions regarding this ordinance, please contact Anthony Bertuca at (312) 744-5506.

Department of Business Affairs and Consumer Protection



City of Chicago



O2014-9553

Office of the City Clerk

Document Tracking Sheet

Meeting Date:	11/19/2014
Sponsor(s):	Waguespack (32)
Type:	Ordinance
Title:	Awning(s) for Thai Thank You
Committee(s) Assignment:	Committee on Transportation and Public Way

ORDINANCE
THAI THANK YOU
Acct. No. 380362 - 1
Permit No. 1113373

Be It Ordained by the City Council of the City of Chicago:

SECTION 1. Permission and authority are hereby given and granted to THAI THANK YOU, upon the terms and subject to the conditions of this ordinance to maintain and use, as now constructed, one (1) Awning(s) projecting over the public right-of-way adjacent to its premises known as 3248 N. Lincoln Ave..

Said Awning(s) at N Lincoln Ave measure(s):

One (1) at twenty-four (24) feet in length, and four (4) feet in width for a total of ninety-six (96) square feet.

The location of said privilege shall be as shown on prints kept on file with the Department of Business Affairs and Consumer Protection and the Office of the City Clerk.

Said privilege shall be constructed in accordance with plans and specifications approved by the Zoning Department - Signs.

This grant of privilege in the public way shall be subject to the provisions of Section 10-28-015 and all other required provisions of the Municipal Code of Chicago.

The grantee shall pay to the City of Chicago as compensation for the privilege #1113373 herein granted the sum of fifty (\$50.00) per annum in advance.

A 25% penalty will be added for payments received after due date.

The permit holder agrees to hold the City of Chicago harmless for any damage, relocation or replacement costs associated with damage, relocation or removal of private property caused by the City performing work in the public way.

Authority herein given and granted for a period of five (5) years from and after Date of Passage.

Alderman 
Scott Waguespack 32nd Ward

LENGTH 24 WIDTH 4 DEPTH. HEIGHT/ABOVE 9.

THAI THANK YOU

4

24.



11/19/2014

Alderman Scott Waguespack
Ward # 32
City of Chicago
City Hall, Room 300
121 North LaSalle Street
Chicago, Illinois 60602

Re: An ordinance to use and maintain a portion of the public right-of-way for **one (1) awning(s)** for **THAI THANK YOU**, adjacent to the premises known as **3248 N. Lincoln Ave.**.

Dear Alderman **Scott Waguespack**:


The applicant referenced above has requested the use of the public right-of-way for a **awning(s)**. An ordinance has been prepared by the Department of Business Affairs and Consumer Protection – Small Business Center - Public Way Use Unit for presentation to the City Council. Because this request was made for properties located in your ward, as approved by you as per the attached, I respectfully request that you introduce the attached ordinance at the next City Council meeting.

If you have any questions regarding this ordinance, please contact Anthony Bertuca at (312) 744-5506.

Department of Business Affairs and Consumer Protection



City of Chicago

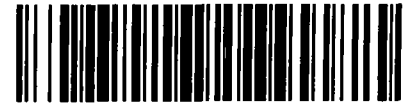

O2014-9555

Office of the City Clerk

Document Tracking Sheet

Meeting Date:	11/19/2014
Sponsor(s):	Mell (33)
Type:	Ordinance
Title:	Awning(s) for Beograd Meat Market
Committee(s) Assignment:	Committee on Transportation and Public Way

ORDINANCE
BEOGRAD MEAT MARKET
Acct. No. 262142 - 2
Permit No. 1115832

Be It Ordained by the City Council of the City of Chicago:

SECTION 1. Permission and authority are hereby given and granted to BEOGRAD MEAT MARKET, upon the terms and subject to the conditions of this ordinance to maintain and use, as now constructed, one (1) Awning(s) projecting over the public right-of-way adjacent to its premises known as 2933-39 W. Irving Park Rd..

Said Awning(s) at W. IRVING PK RD measure(s):

One (1) at seventy-three point seven (73.7) feet in length, and two point five (2.5) feet in width for a total of one hundred eighty-four point two five (184.25) square feet.

The location of said privilege shall be as shown on prints kept on file with the Department of Business Affairs and Consumer Protection and the Office of the City Clerk.

Said privilege shall be constructed in accordance with plans and specifications approved by the Zoning Department - Signs.

This grant of privilege in the public way shall be subject to the provisions of Section 10-28-015 and all other required provisions of the Municipal Code of Chicago.


The grantee shall pay to the City of Chicago as compensation for the privilege #1115832 herein granted the sum of ninety-eight dollars and seventy cents (\$98.70) per annum in advance.

A 25% penalty will be added for payments received after due date.


The permit holder agrees to hold the City of Chicago harmless for any damage, relocation or replacement costs associated with damage, relocation or removal of private property caused by the City performing work in the public way.

Authority herein given and granted for a period of five (5) years from and after 11/15/2014.

Alderman

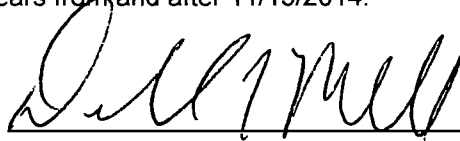

Deborah Mell 33rd Ward

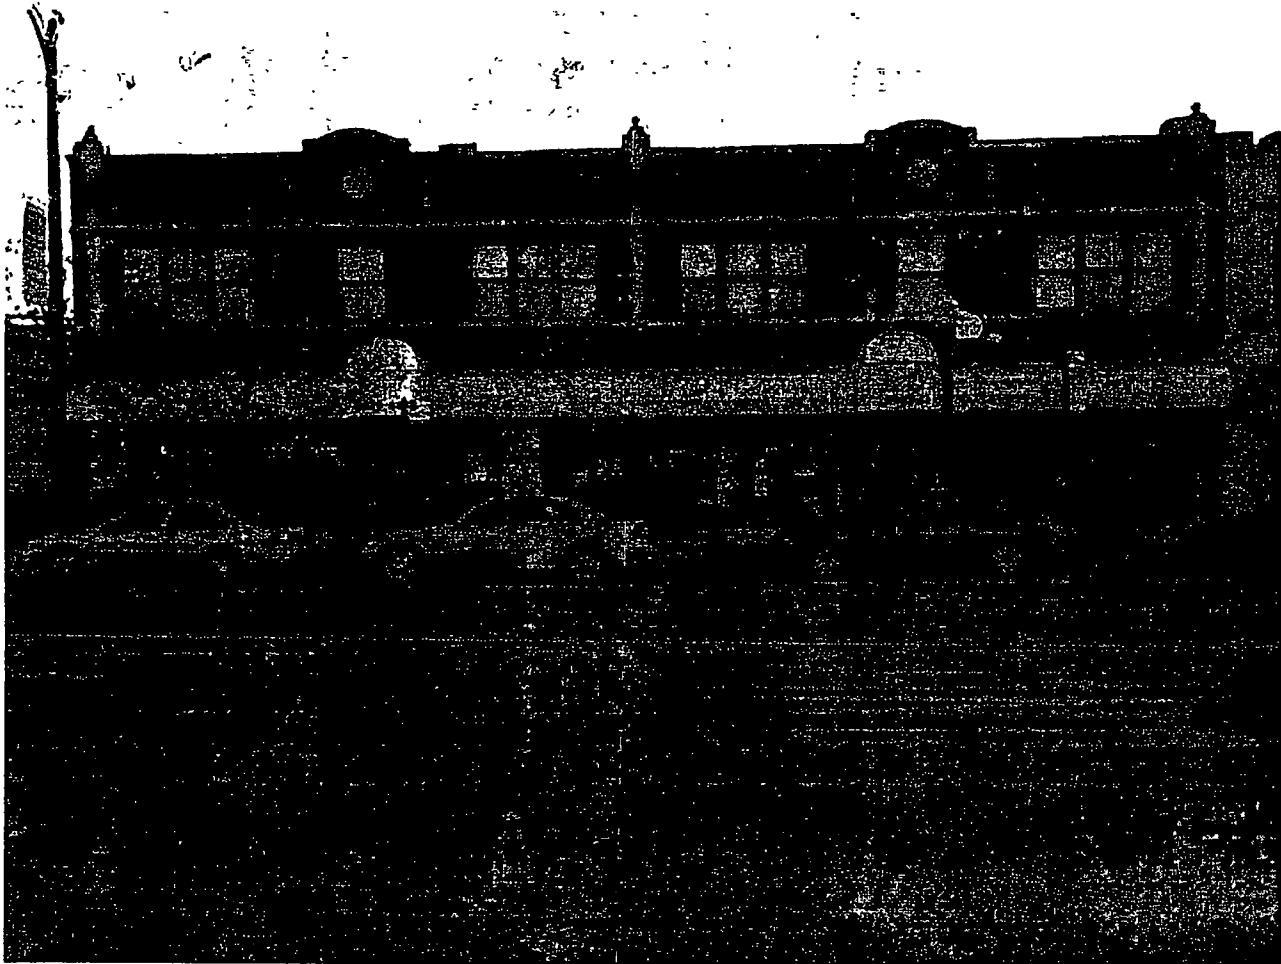



11/19/2014

Alderman **Deborah Mell**
Ward # **33**
City of Chicago
City Hall, Room **208**
121 North LaSalle Street
Chicago, Illinois 60602

Re: An ordinance to use and maintain a portion of the public right-of-way for **one (1) awning(s)** for
BEOGRAD MEAT MARKET, adjacent to the premises known as **2933-39 W. Irving Park Rd..**

Dear Alderman **Deborah Mell**:

The applicant referenced above has requested the use of the public right-of-way for a **awning(s)**. An ordinance has been prepared by the Department of Business Affairs and Consumer Protection – Small Business Center - Public Way Use Unit for presentation to the City Council. Because this request was made for properties located in your ward, as approved by you as per the attached, I respectfully request that you introduce the attached ordinance at the next City Council meeting.

If you have any questions regarding this ordinance, please contact Anthony Bertuca at (312) 744-5506.

Department of Business Affairs and Consumer Protection



City of Chicago



O2014-9563

Office of the City Clerk

Document Tracking Sheet

Meeting Date:	11/19/2014
Sponsor(s):	Colón (35)
Type:	Ordinance
Title:	Awning(s) for Lost Lake & Thank You Chinese
Committee(s) Assignment:	Committee on Transportation and Public Way

ORDINANCE
LOST LAKE & THANK YOU CHINESE
Acct. No. 394664 - 1
Permit No. 1115867

Be It Ordained by the City Council of the City of Chicago:

SECTION 1. Permission and authority are hereby given and granted to LOST LAKE & THANK YOU CHINESE, upon the terms and subject to the conditions of this ordinance to construct, install, maintain and use one (1) Awning(s) projecting over the public right-of-way adjacent to its premises known as 3152 W. Diversey Ave..

Said Awning(s) at W. Diversey Avenue measure(s):

One (1) at twenty-four point five eight (24.58) feet in length, and two (2) feet in width for a total of forty-nine point one six (49.16) square feet.

The location of said privilege shall be as shown on prints kept on file with the Department of Business Affairs and Consumer Protection and the Office of the City Clerk.

Said privilege shall be constructed in accordance with plans and specifications approved by the Zoning Department - Signs.

This grant of privilege in the public way shall be subject to the provisions of Section 10-28-015 and all other required provisions of the Municipal Code of Chicago.

The grantee shall pay to the City of Chicago as compensation for the privilege #1115867 herein granted the sum of fifty (\$50.00) per annum in advance.

A 25% penalty will be added for payments received after due date.

The permit holder agrees to hold the City of Chicago harmless for any damage, relocation or replacement costs associated with damage, relocation or removal of private property caused by the City performing work in the public way.

Authority herein given and granted for a period of five (5) years from and after Date of Passage.

Alderman

Reynaldo Colon 35th Ward

	LOCATION	TYPE	WIDTH	PROJ.	DROP	BORDER	BRICK CUTOUTS	ROPES	EXT.-DFB MISC.
(A) 	MEASURE FOR 1 NEW AWNING								
(B) 	SOUTH	STRAIGHT	24'-7"	2'-0"	3'-3"				
(C) 									
(D) 									
(E) 									
(F) 									
(G) 									
(H) 									

24'-7" / CUTOUT FOR LIMESTONE

3'-3" 39"

CUTOUTS BY TOP ON BOTH WINGS

21'-0" 24"

BOTTOM = 106" OFF SIDEWALK



11/19/2014

Alderman Reynaldo Colon
Ward # **35**
City of Chicago
City Hall, Room **203**
121 North LaSalle Street
Chicago, Illinois 60602

Re: An ordinance to use and maintain a portion of the public right-of-way for **one (1) awning(s)** for
LOST LAKE & THANK YOU CHINESE, adjacent to the premises known as **3152 W. Diversey**
Ave..

Dear Alderman **Reynaldo Colon**:

The applicant referenced above has requested the use of the public right-of-way for a **awning(s)**. An ordinance has been prepared by the Department of Business Affairs and Consumer Protection – Small Business Center - Public Way Use Unit for presentation to the City Council. Because this request was made for properties located in your ward, as approved by you as per the attached, I respectfully request that you introduce the attached ordinance at the next City Council meeting.

If you have any questions regarding this ordinance, please contact Anthony Bertuca at (312) 744-5506.

Department of Business Affairs and Consumer Protection



City of Chicago



O2014-9567

Office of the City Clerk

Document Tracking Sheet

Meeting Date:	11/19/2014
Sponsor(s):	O'Connor (40)
Type:	Ordinance
Title:	Awning(s) for Cash America Jewelry & Loan
Committee(s) Assignment:	Committee on Transportation and Public Way

ORDINANCE
CASH AMERICA JEWELRY & LOAN
Acct. No. 19661 - 13
Permit No. 1115840

Be It Ordained by the City Council of the City of Chicago:

SECTION 1. Permission and authority are hereby given and granted to CASH AMERICA JEWELRY & LOAN, upon the terms and subject to the conditions of this ordinance to maintain and use, as now constructed, one (1) Awning(s) projecting over the public right-of-way adjacent to its premises known as 1234 W. Devon Ave..

Said Awning(s) at W. DEVON AVE. measure(s):

One (1) at twenty-seven point five (27.5) feet in length, and two (2) feet in width for a total of fifty-five (55) square feet.

The location of said privilege shall be as shown on prints kept on file with the Department of Business Affairs and Consumer Protection and the Office of the City Clerk.

Said privilege shall be constructed in accordance with plans and specifications approved by the Zoning Department - Signs.

This grant of privilege in the public way shall be subject to the provisions of Section 10-28-015 and all other required provisions of the Municipal Code of Chicago.


The grantee shall pay to the City of Chicago as compensation for the privilege #1115840 herein granted the sum of fifty-two dollars and fifty cents (\$52.50) per annum in advance.

A 25% penalty will be added for payments received after due date.


The permit holder agrees to hold the City of Chicago harmless for any damage, relocation or replacement costs associated with damage, relocation or removal of private property caused by the City performing work in the public way.

Authority herein given and granted for a period of five (5) years from and after 11/15/2014.


Alderman 
Patrick O'Connor 40th Ward

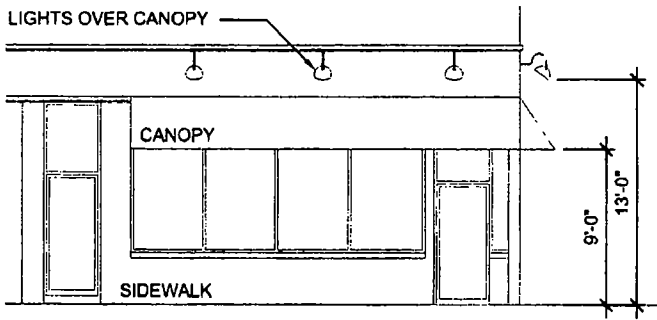

1 SOUTH ELEV. (DEVON)
SCALE: 1/8" = 1'-0"

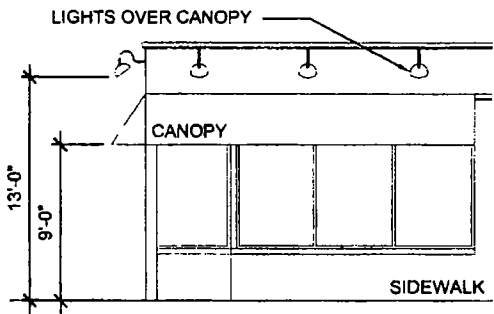

2 EAST ELEV. (MAGNOLIA)
SCALE: 1/8" = 1'-0"

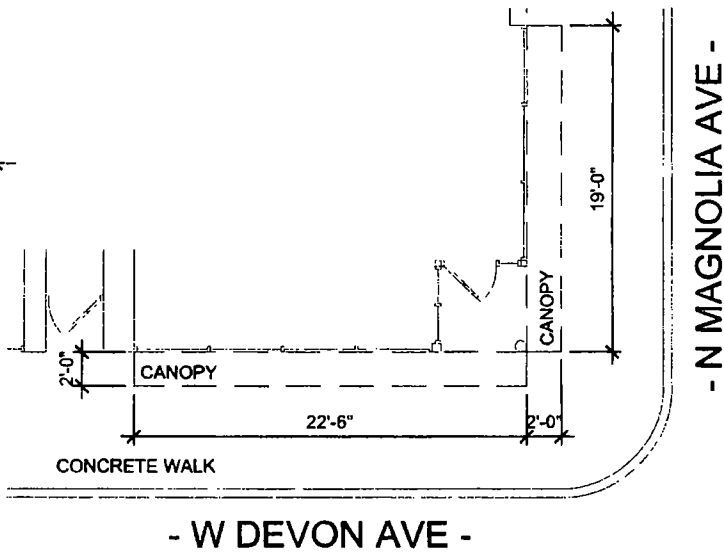

3 PLAN
SCALE 1/8" = 1'-0"

CANOPIES
1230-4 W DEVON AVE / N MAGNOLIA AVE



11/19/2014

Alderman **Patrick O'Connor**
Ward # 40
City of Chicago
City Hall, Room 305
121 North LaSalle Street
Chicago, Illinois 60602

Re: An ordinance to use and maintain a portion of the public right-of-way for **one (1) awning(s)** for
CASH AMERICA JEWELRY & LOAN, adjacent to the premises known as **1234 W. Devon Ave..**

Dear Alderman **Patrick O'Connor**:

The applicant referenced above has requested the use of the public right-of-way for a **awning(s)**. An ordinance has been prepared by the Department of Business Affairs and Consumer Protection – Small Business Center - Public Way Use Unit for presentation to the City Council. Because this request was made for properties located in your ward, as approved by you as per the attached, I respectfully request that you introduce the attached ordinance at the next City Council meeting.

If you have any questions regarding this ordinance, please contact Anthony Bertuca at (312) 744-5506.

Department of Business Affairs and Consumer Protection



City of Chicago



O2014-9570

Office of the City Clerk

Document Tracking Sheet

Meeting Date:	11/19/2014
Sponsor(s):	O'Connor (40)
Type:	Ordinance
Title:	Awning(s) for Makoto
Committee(s) Assignment:	Committee on Transportation and Public Way

ORDINANCE
MAKOTO
Acct. No. 267775 - 2
Permit No. 1115761

Be It Ordained by the City Council of the City of Chicago:

SECTION 1. Permission and authority are hereby given and granted to MAKOTO, upon the terms and subject to the conditions of this ordinance to maintain and use, as now constructed, one (1) Awning(s) projecting over the public right-of-way adjacent to its premises known as 5854-56 N. Lincoln Ave..

Said Awning(s) at N. LINCOLN measure(s):

One (1) at thirty-four point two (34.2) feet in length, and two (2) feet in width for a total of sixty-eight point four (68.4) square feet.

The location of said privilege shall be as shown on prints kept on file with the Department of Business Affairs and Consumer Protection and the Office of the City Clerk.

Said privilege shall be constructed in accordance with plans and specifications approved by the Zoning Department - Signs.

This grant of privilege in the public way shall be subject to the provisions of Section 10-28-015 and all other required provisions of the Municipal Code of Chicago.


The grantee shall pay to the City of Chicago as compensation for the privilege #1115761 herein granted the sum of fifty-nine dollars and twenty cents (\$59.20) per annum in advance.

A 25% penalty will be added for payments received after due date.

The permit holder agrees to hold the City of Chicago harmless for any damage, relocation or replacement costs associated with damage, relocation or removal of private property caused by the City performing work in the public way.

Authority herein given and granted for a period of five (5) years from and after 11/15/2014.

Alderman

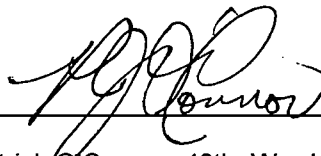A handwritten signature in black ink, appearing to read "Patrick O'Connor", written over a horizontal line.

Patrick O'Connor 40th Ward





11/19/2014

Alderman **Patrick O'Connor**
Ward # 40
City of Chicago
City Hall, Room 305
121 North LaSalle Street
Chicago, Illinois 60602

Re: An ordinance to use and maintain a portion of the public right-of-way for **one (1) awning(s)** for **MAKOTO**, adjacent to the premises known as **5854-56 N. Lincoln Ave.**.

Dear Alderman **Patrick O'Connor**:


The applicant referenced above has requested the use of the public right-of-way for a **awning(s)**. An ordinance has been prepared by the Department of Business Affairs and Consumer Protection – Small Business Center - Public Way Use Unit for presentation to the City Council. Because this request was made for properties located in your ward, as approved by you as per the attached, I respectfully request that you introduce the attached ordinance at the next City Council meeting.

If you have any questions regarding this ordinance, please contact Anthony Bertuca at (312) 744-5506.

Department of Business Affairs and Consumer Protection



City of Chicago

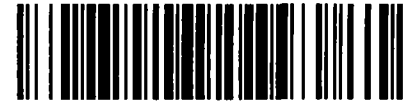

O2014-9573

Office of the City Clerk

Document Tracking Sheet

Meeting Date:	11/19/2014
Sponsor(s):	O'Connor (41)
Type:	Ordinance
Title:	Awning(s) for Elite Total Rehab
Committee(s) Assignment:	Committee on Transportation and Public Way

ORDINANCE
ELITE TOTAL REHAB
Acct. No. 345948 - 1
Permit No. 1115835

Be It Ordained by the City Council of the City of Chicago:

SECTION 1. Permission and authority are hereby given and granted to ELITE TOTAL REHAB, upon the terms and subject to the conditions of this ordinance to maintain and use, as now constructed, one (1) Awning(s) projecting over the public right-of-way adjacent to its premises known as 7008 W. Higgins Ave..

Said Awning(s) at W. Higgins Ave measure(s):

One (1) at twenty-four (24) feet in length, and two point three three (2.33) feet in width for a total of fifty-five point nine two (55.92) square feet.

The location of said privilege shall be as shown on prints kept on file with the Department of Business Affairs and Consumer Protection and the Office of the City Clerk.

Said privilege shall be constructed in accordance with plans and specifications approved by the Zoning Department - Signs.

This grant of privilege in the public way shall be subject to the provisions of Section 10-28-015 and all other required provisions of the Municipal Code of Chicago.


The grantee shall pay to the City of Chicago as compensation for the privilege #1115835 herein granted the sum of fifty (\$50.00) per annum in advance.


A 25% penalty will be added for payments received after due date.

The permit holder agrees to hold the City of Chicago harmless for any damage, relocation or replacement costs associated with damage, relocation or removal of private property caused by the City performing work in the public way.

Authority herein given and granted for a period of five (5) years from and after 10/07/2014.

Alderman

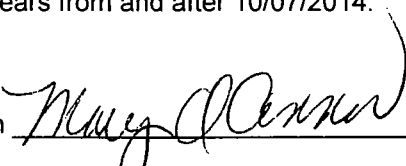
Mary O'Connor 41st Ward

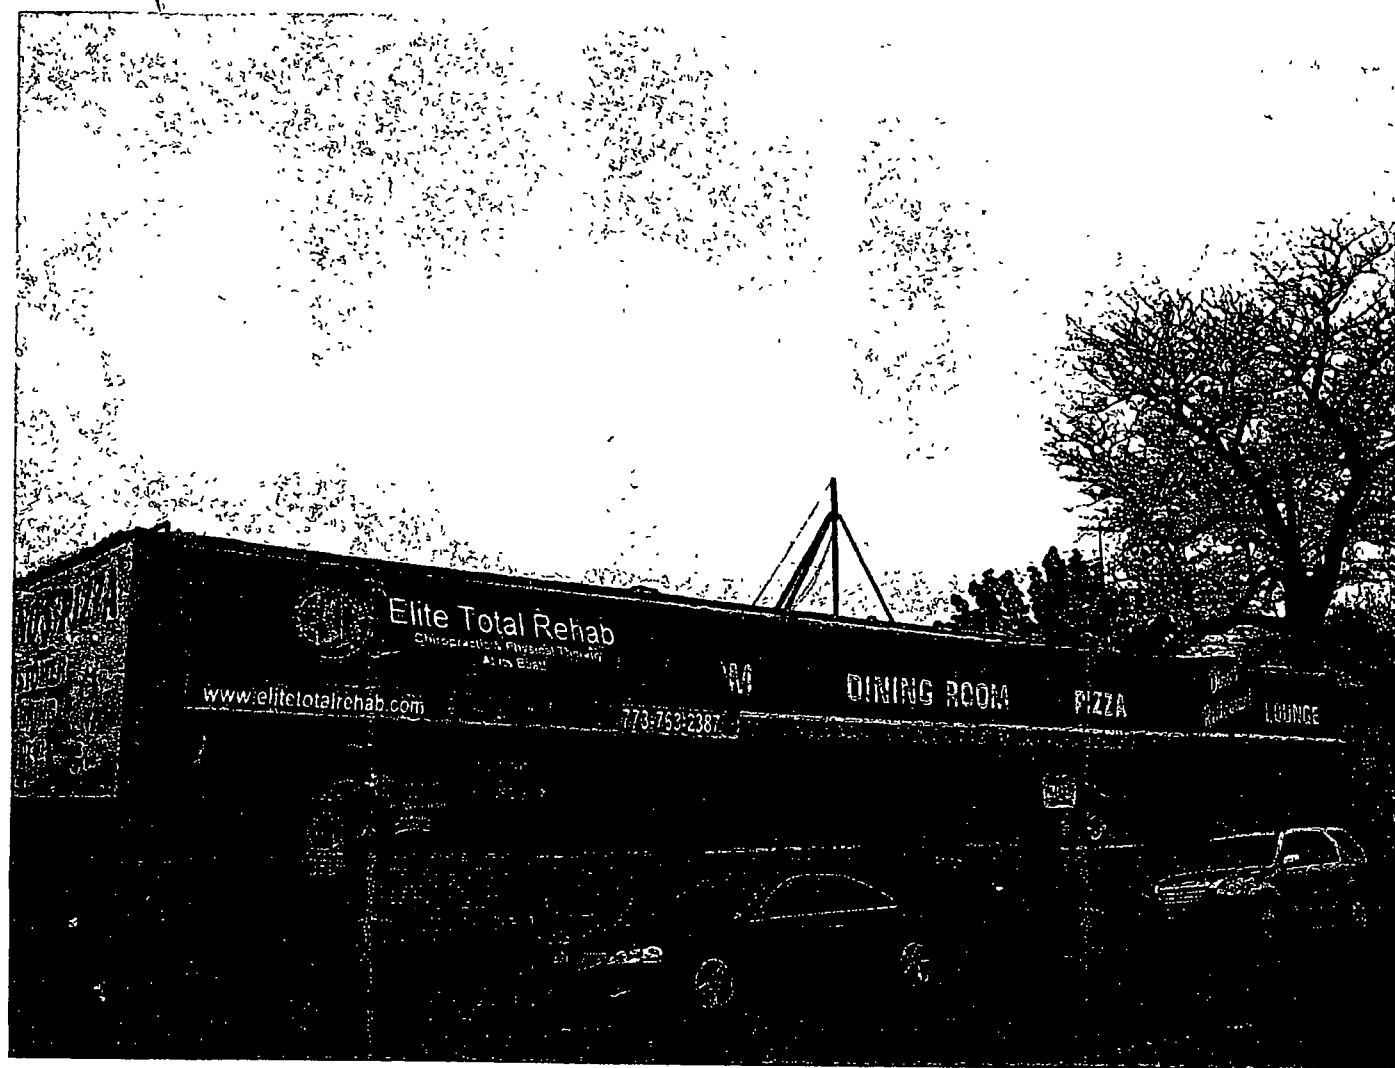



11/19/2014

Alderman **Mary O'Connor**
Ward # **41**
City of Chicago
City Hall, Room **203**
121 North LaSalle Street
Chicago, Illinois 60602

Re: An ordinance to use and maintain a portion of the public right-of-way for **one (1) awning(s)** for
ELITE TOTAL REHAB, adjacent to the premises known as **7008 W. Higgins Ave..**

Dear Alderman **Mary O'Connor**:

The applicant referenced above has requested the use of the public right-of-way for a **awning(s)**. An ordinance has been prepared by the Department of Business Affairs and Consumer Protection – Small Business Center - Public Way Use Unit for presentation to the City Council. Because this request was made for properties located in your ward, as approved by you as per the attached, I respectfully request that you introduce the attached ordinance at the next City Council meeting.

If you have any questions regarding this ordinance, please contact Anthony Bertuca at (312) 744-5506.

Department of Business Affairs and Consumer Protection



City of Chicago



O2014-9576

Office of the City Clerk

Document Tracking Sheet

Meeting Date:	11/19/2014
Sponsor(s):	Reilly (42)
Type:	Ordinance
Title:	Awning(s) for Bedazzled Nails & Spa, Inc.
Committee(s) Assignment:	Committee on Transportation and Public Way

ORDINANCE
BEDAZZLED NAILS & SPA, INC.
Acct. No. 387656 - 1
Permit No. 1113050

Be It Ordained by the City Council of the City of Chicago:

SECTION 1. Permission and authority are hereby given and granted to BEDAZZLED NAILS & SPA, INC., upon the terms and subject to the conditions of this ordinance to construct, install, maintain and use one (1) Awning(s) projecting over the public right-of-way adjacent to its premises known as 543 N. St Clair St..

Said Awning(s) at St. Clair measure(s):

One (1) at eight (8) feet in length, and three point five (3.5) feet in width for a total of twenty-eight (28) square feet.

The location of said privilege shall be as shown on prints kept on file with the Department of Business Affairs and Consumer Protection and the Office of the City Clerk.

Said privilege shall be constructed in accordance with plans and specifications approved by the Zoning Department - Signs.

This grant of privilege in the public way shall be subject to the provisions of Section 10-28-015 and all other required provisions of the Municipal Code of Chicago.

The grantee shall pay to the City of Chicago as compensation for the privilege #1113050 herein granted the sum of fifty (\$50.00) per annum in advance.


A 25% penalty will be added for payments received after due date.


The permit holder agrees to hold the City of Chicago harmless for any damage, relocation or replacement costs associated with damage, relocation or removal of private property caused by the City performing work in the public way.

Authority herein given and granted for a period of five (5) years from and after Date of Passage.

Alderman _____


Brendan Reilly 42nd Ward

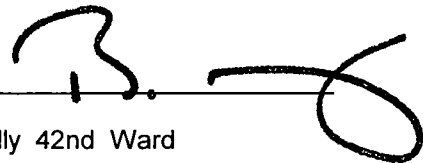A handwritten signature in black ink, appearing to be 'B. Reilly', written over a horizontal line.

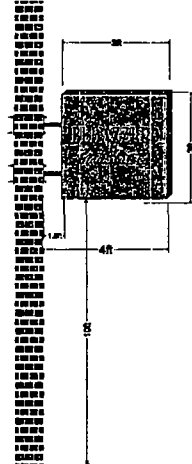

Walkway

Side VIEW

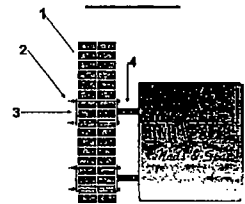

- 1. Wall / Building
- 2. 1/2"x24" steel bolt
- 3. 1/2" x 8"x12" steel plate
- 4. 0.250x2"x2" pipe welded to steel plate

General Specifications


Sign Type	Nonilluminated sign cabinet
Retainer Size	12 5"
Retainer Color	Black
Retainer gauge	0.090 aluminum
Sign Style	Double face (projecting)
Face Color	Brush aluminum
Face Material	1/8" aluminum
Vinyl Graphics	3M Red
Lamp	Ballast N/A
Mounting	1/2" x 16" Lag bolts



FRONT VIEW


Sign will be fastened directly to facade no exposed wiring

BY MAY 01 2014

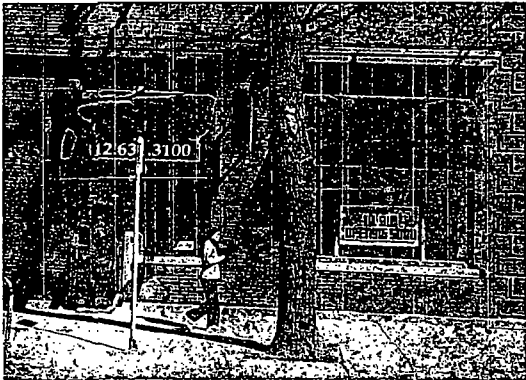

General Specifications

Sign type	Nonilluminated Awning
Face material &	Sun Umbrella vinyl
Color back ground	Red with graphics colors
Frame construction material	1"x1" galvanize tube welded
Gauge	.090
Graphic	3M Vinyl
Color of wording	White
Under awning cover Material	N/A
Transformer / Ballast	N/A
Powers Input	N/A
Powers output	N/A
Neon / Lamps	N/A
Safety Switch	N/A
Boat insulated	N/A
GTO cable / Wire / Gauge	N/A
Electrical connectors	N/A
Retainer screw	#4 0.5" lq Hex hd "Bronze"
Mounting	1/2" x 3" Lag screw w/ anchors

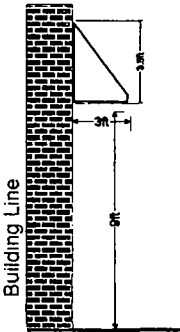

Building Line

Side Walk

CUSTOMER: Bedazzled Nails & Spa
LOCATION: 543 N Saint Clair St
Chicago, IL 60611
Design By: BV
Date: 04/03/2014

Customer approval signature _____ Date 1 / 1 2014
© by Express Sign. Property and Confidential
This design is the original and unpublished work of Express Sign & Graphics, Inc. and may not be reproduced, copied or written in any fashion without the expressed writing from an authorized personnel of the company. This right to this design may be purchased

Special Note: REVISED
This is an existing sign & canopy we only apply permits
Landlord approval signature _____ Date 1 / 1 2014



City of Chicago



O2014-9583

Office of the City Clerk

Document Tracking Sheet

Meeting Date:	11/19/2014
Sponsor(s):	Reilly (42)
Type:	Ordinance
Title:	Awning(s) for Chicago Acupuncture
Committee(s) Assignment:	Committee on Transportation and Public Way

ORDINANCE
CHICAGO ACUPUNCTURE
Acct. No. 329768 - 1
Permit No. 1115756

Be It Ordained by the City Council of the City of Chicago:

SECTION 1. Permission and authority are hereby given and granted to CHICAGO ACUPUNCTURE, upon the terms and subject to the conditions of this ordinance to maintain and use, as now constructed, one (1) Awning(s) projecting over the public right-of-way adjacent to its premises known as 306 W. Hubbard St..

Said Awning(s) at W. Hubbard Street measure(s):

One (1) at twenty (20) feet in length, and two (2) feet in width for a total of forty (40) square feet.

The location of said privilege shall be as shown on prints kept on file with the Department of Business Affairs and Consumer Protection and the Office of the City Clerk.

Said privilege shall be constructed in accordance with plans and specifications approved by the Zoning Department - Signs.

This grant of privilege in the public way shall be subject to the provisions of Section 10-28-015 and all other required provisions of the Municipal Code of Chicago.

The grantee shall pay to the City of Chicago as compensation for the privilege #1115756 herein granted the sum of fifty (\$50.00) per annum in advance.


A 25% penalty will be added for payments received after due date.

The permit holder agrees to hold the City of Chicago harmless for any damage, relocation or replacement costs associated with damage, relocation or removal of private property caused by the City performing work in the public way.

Authority herein given and granted for a period of five (5) years from and after 01/13/2014.


Alderman _____

Brendan Reilly 42nd Ward

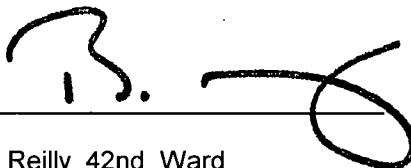A handwritten signature in black ink, appearing to be 'B. Reilly', written over a horizontal line.

10/6/2014

306 W Hubbard St - Google Maps

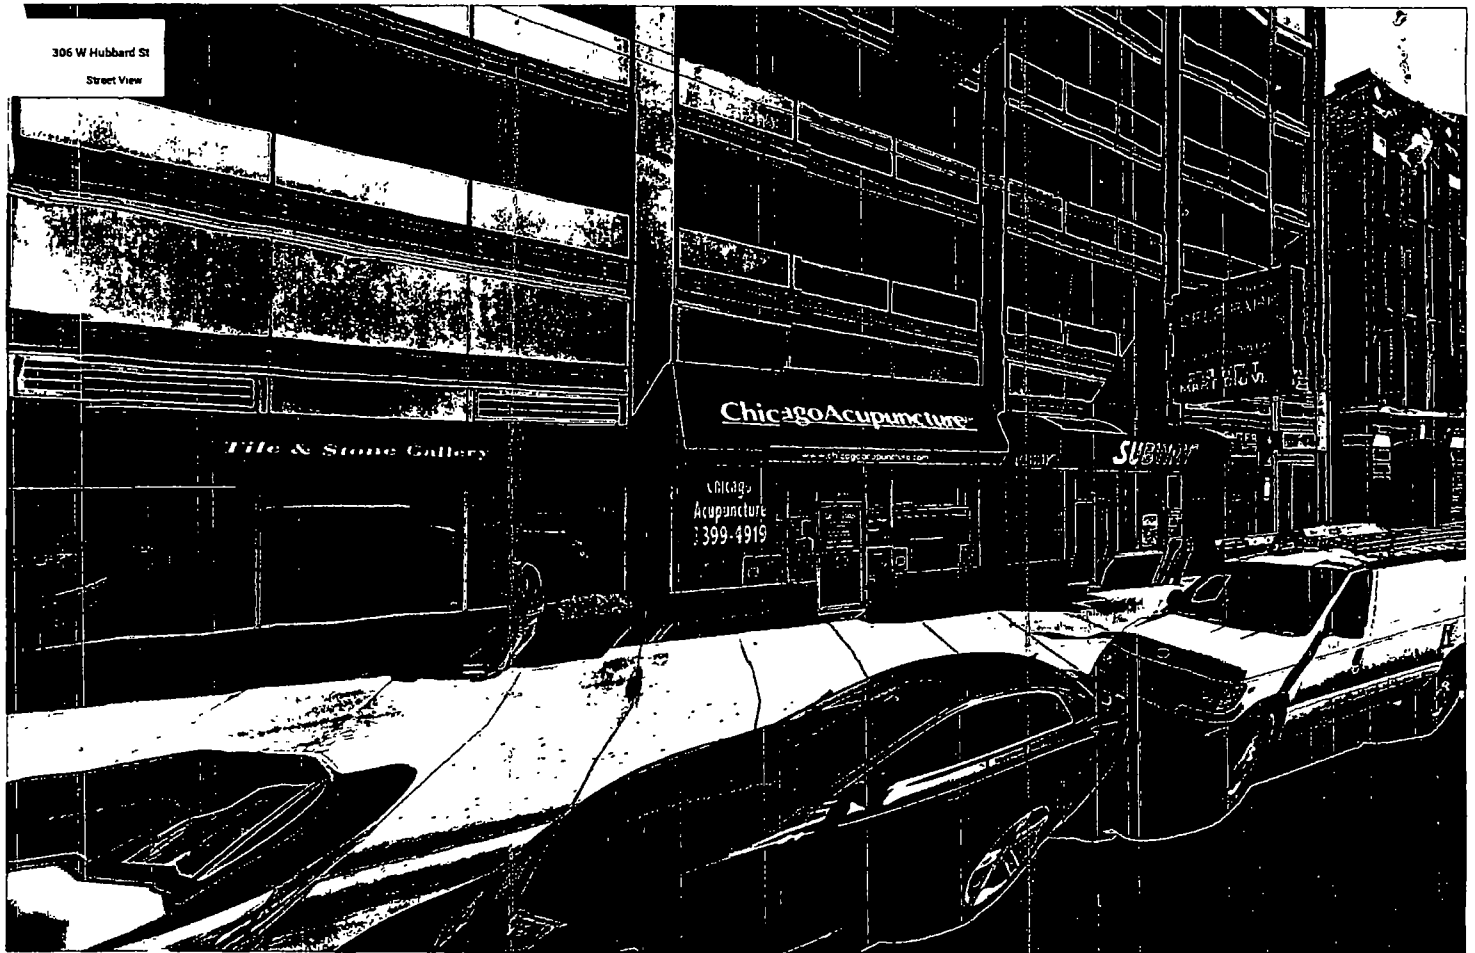



City of Chicago



O2014-9591

Office of the City Clerk

Document Tracking Sheet

Meeting Date:	11/19/2014
Sponsor(s):	Reilly (42)
Type:	Ordinance
Title:	Awning(s) for Dal-Tile SSC West, Inc.
Committee(s) Assignment:	Committee on Transportation and Public Way

ORDINANCE
DAL-TILE SSC WEST, INC.
Acct. No. 314246 - 1
Permit No. 1115916

Be It Ordained by the City Council of the City of Chicago:

SECTION 1. Permission and authority are hereby given and granted to DAL-TILE SSC WEST, INC., upon the terms and subject to the conditions of this ordinance to maintain and use, as now constructed, three (3) Awning(s) projecting over the public right-of-way adjacent to its premises known as 316 W. Hubbard St..

Said Awning(s) at W. Hubbard Street measure(s):

Three (3) at twenty-four point three three (24.33) feet in length, and two point six (2.6) feet in width for a total of one hundred eighty-nine point seven seven (189.77) square feet.

The location of said privilege shall be as shown on prints kept on file with the Department of Business Affairs and Consumer Protection and the Office of the City Clerk.

Said privilege shall be constructed in accordance with plans and specifications approved by the Zoning Department - Signs.

This grant of privilege in the public way shall be subject to the provisions of Section 10-28-015 and all other required provisions of the Municipal Code of Chicago.

The grantee shall pay to the City of Chicago as compensation for the privilege #1115916 herein granted the sum of one hundred fifty (\$150.00) per annum in advance.


A 25% penalty will be added for payments received after due date.

The permit holder agrees to hold the City of Chicago harmless for any damage, relocation or replacement costs associated with damage, relocation or removal of private property caused by the City performing work in the public way.

Authority herein given and granted for a period of five (5) years from and after 12/17/2013.

Alderman _____


Brendan Reilly 42nd Ward

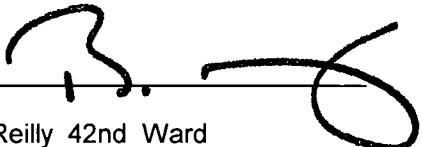A handwritten signature in black ink, appearing to be 'B. Reilly', is written over a horizontal line. The signature is stylized with a large 'B' and a long, sweeping horizontal stroke.





City of Chicago

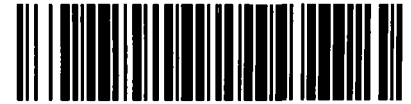

O2014-9599

Office of the City Clerk

Document Tracking Sheet

Meeting Date:	11/19/2014
Sponsor(s):	Reilly (42)
Type:	Ordinance
Title:	Awning(s) for Direct Repair, Inc.
Committee(s) Assignment:	Committee on Transportation and Public Way

ORDINANCE
DIRECT REPAIR, INC.
Acct. No. 360301 - 1
Permit No. 1111780

Be It Ordained by the City Council of the City of Chicago:

SECTION 1. Permission and authority are hereby given and granted to DIRECT REPAIR, INC., upon the terms and subject to the conditions of this ordinance to maintain and use, as now constructed, one (1) Awning(s) projecting over the public right-of-way adjacent to its premises known as 1156 N. State St..

Said Awning(s) at N. State Street measure(s):

One (1) at eight point six seven (8.67) feet in length, and one (1) foot in width for a total of eight point six seven (8.67) square feet.

The location of said privilege shall be as shown on prints kept on file with the Department of Business Affairs and Consumer Protection and the Office of the City Clerk.

Said privilege shall be constructed in accordance with plans and specifications approved by the Zoning Department - Signs.

This grant of privilege in the public way shall be subject to the provisions of Section 10-28-015 and all other required provisions of the Municipal Code of Chicago.

The grantee shall pay to the City of Chicago as compensation for the privilege #1111780 herein granted the sum of fifty (\$50.00) per annum in advance.


A 25% penalty will be added for payments received after due date.

The permit holder agrees to hold the City of Chicago harmless for any damage, relocation or replacement costs associated with damage, relocation or removal of private property caused by the City performing work in the public way.

Authority herein given and granted for a period of five (5) years from and after Date of Passage.

Alderman _____

Brendan Reilly 42nd Ward

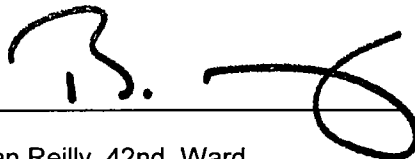A handwritten signature in black ink, appearing to read 'B. Reilly', is written over a horizontal line. The signature is stylized with a large, looping 'B' and a long, sweeping horizontal stroke.




APPLICATION TO USE THE PUBLIC RIGHT OF WAY

EXAMPLE OF CANOPY/AWNING DRAWING

CANOPY DRAWINGS

PROPERTY LOCATION: 1156 N State St
ORGANIZATION'S NAME: Direct Repairs, Inc

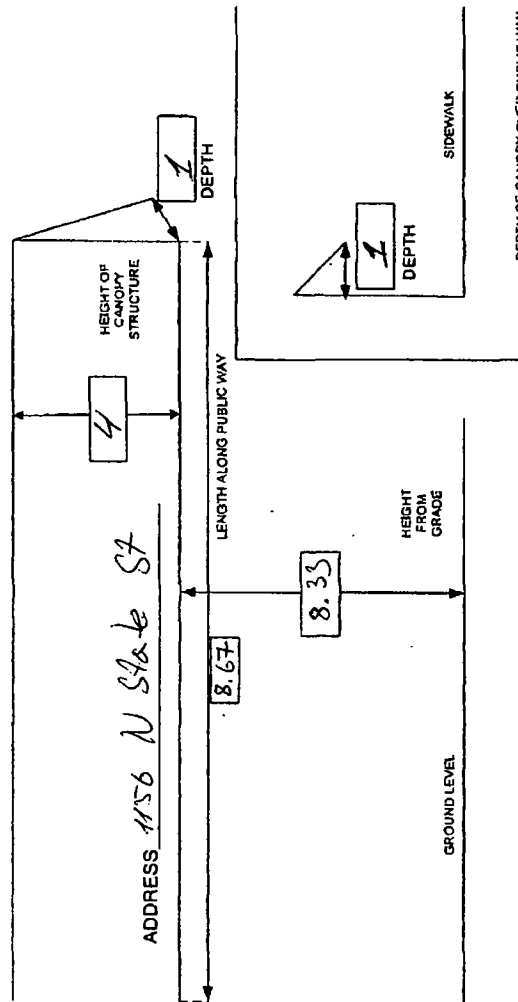



City of Chicago



O2014-9601

Office of the City Clerk

Document Tracking Sheet

Meeting Date:	11/19/2014
Sponsor(s):	Reilly (42)
Type:	Ordinance
Title:	Awning(s) for Hermes of Paris, Inc.
Committee(s) Assignment:	Committee on Transportation and Public Way

ORDINANCE
HERMES OF PARIS, INC
Acct. No. 29888 - 4
Permit No. 1112689

Be It Ordained by the City Council of the City of Chicago:

SECTION 1. Permission and authority are hereby given and granted to HERMES OF PARIS, INC, upon the terms and subject to the conditions of this ordinance to construct, install, maintain and use thirteen (13) Awning(s) projecting over the public right-of-way adjacent to its premises known as 25 E. Oak St..

Said Awning(s) at E. Oak Street measure(s):

Three (3) at twelve (12) feet in length, and three (3) feet in width for a total of one hundred eight (108) square feet.

Three (3) at twelve (12) feet in length, and three (3) feet in width for a total of one hundred eight (108) square feet.

Said Awning(s) at N. Rush Street measure(s):

Three (3) at twelve (12) feet in length, and three (3) feet in width for a total of one hundred eight (108) square feet.

Four (4) at twelve (12) feet in length, and three (3) feet in width for a total of one hundred forty-four (144) square feet.

The location of said privilege shall be as shown on prints kept on file with the Department of Business Affairs and Consumer Protection and the Office of the City Clerk.

Said privilege shall be constructed in accordance with plans and specifications approved by the Zoning Department - Signs.


This grant of privilege in the public way shall be subject to the provisions of Section 10-28-015 and all other required provisions of the Municipal Code of Chicago.


The grantee shall pay to the City of Chicago as compensation for the privilege #1112689 herein granted the sum of one hundred seventy-five (\$175.00) per annum in advance.

A 25% penalty will be added for payments received after due date.

The permit holder agrees to hold the City of Chicago harmless for any damage, relocation or replacement costs associated with damage, relocation or removal of private property caused by the City performing work in the public way.


Authority herein given and granted for a period of five (5) years from and after Date of Passage.

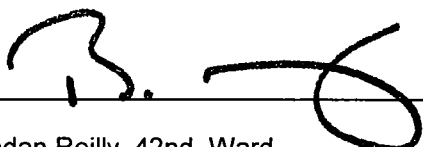Alderman 
Brendan Reilly 42nd Ward

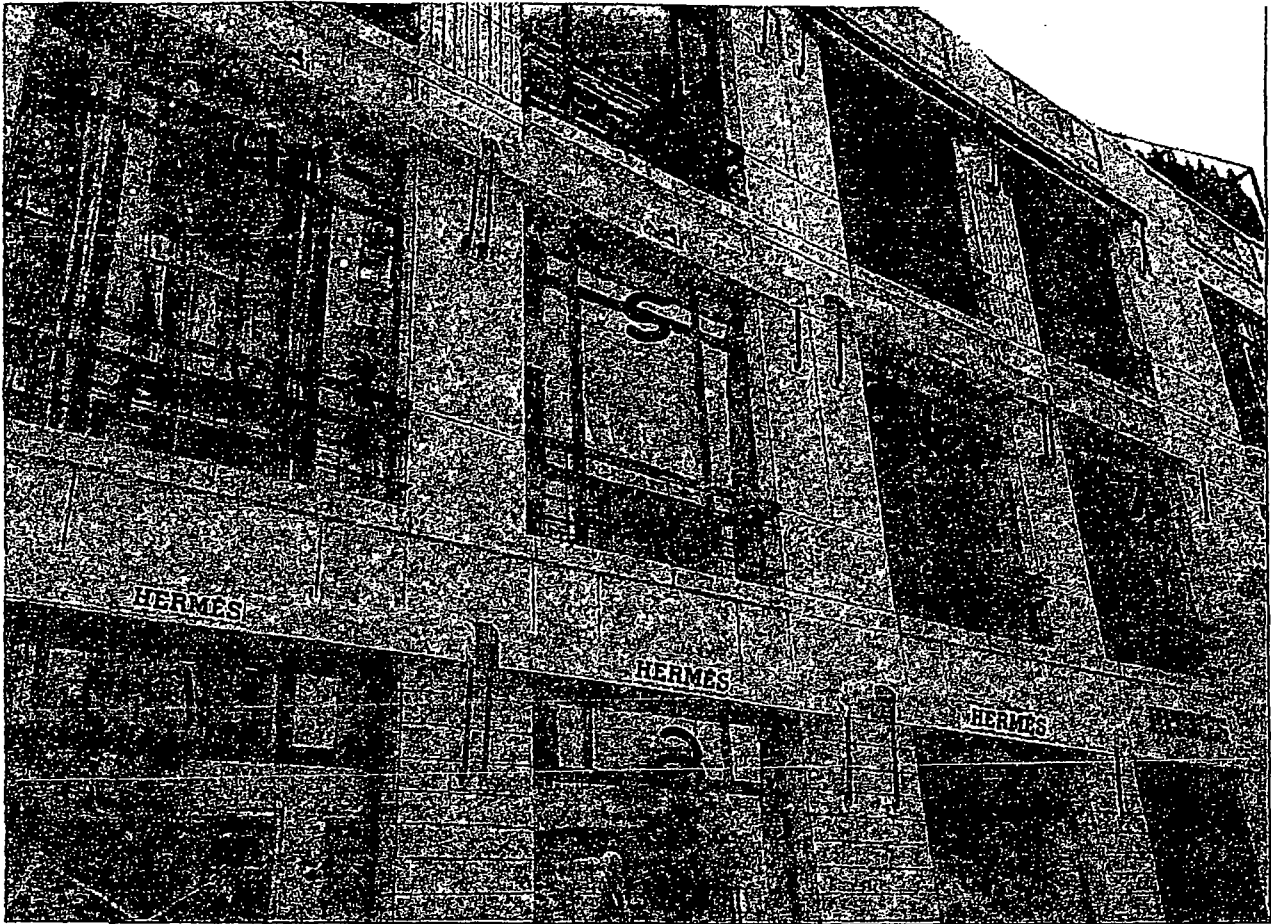

Recover on Rush St. elevation

Hermes text 6" x 3"
logo 6" x 8"

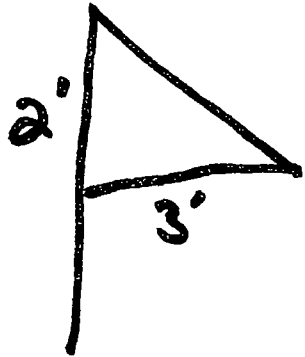



City of Chicago



O2014-9603

Office of the City Clerk

Document Tracking Sheet

Meeting Date:	11/19/2014
Sponsor(s):	Reilly (42)
Type:	Ordinance
Title:	Awning(s) for Hugo's Frog Bar
Committee(s) Assignment:	Committee on Transportation and Public Way

ORDINANCE
HUGO'S FROG BAR
Acct. No. 12619 - 1
Permit No. 1115271

Be It Ordained by the City Council of the City of Chicago:

SECTION 1. Permission and authority are hereby given and granted to HUGO'S FROG BAR, upon the terms and subject to the conditions of this ordinance to maintain and use, as now constructed, five (5) Awning(s) projecting over the public right-of-way adjacent to its premises known as 1024 N. Rush St..

Said Awning(s) at N. Rush Street measure(s):

One (1) at eighteen point two (18.2) feet in length, and six (6) feet in width for a total of one hundred nine point two (109.2) square feet.

One (1) at eighteen point eight (18.8) feet in length, and six (6) feet in width for a total of one hundred twelve point eight (112.8) square feet.

Said Awning(s) at N. State Street measure(s):

One (1) at eleven point six (11.6) feet in length, and three (3) feet in width for a total of thirty-four point eight (34.8) square feet.

One (1) at six point eight (6.8) feet in length, and three (3) feet in width for a total of twenty point four (20.4) square feet.

One (1) at eleven point three (11.3) feet in length, and three (3) feet in width for a total of thirty-three point nine (33.9) square feet.

The location of said privilege shall be as shown on prints kept on file with the Department of Business Affairs and Consumer Protection and the Office of the City Clerk.

Said privilege shall be constructed in accordance with plans and specifications approved by the Zoning Department - Signs.

This grant of privilege in the public way shall be subject to the provisions of Section 10-28-015 and all other required provisions of the Municipal Code of Chicago.

The grantee shall pay to the City of Chicago as compensation for the privilege #1115271 herein granted the sum of one hundred seventy-five (\$175.00) per annum in advance.

A 25% penalty will be added for payments received after due date.





The permit holder agrees to hold the City of Chicago harmless for any damage, relocation or replacement costs associated with damage, relocation or removal of private property caused by the City performing work in the public way.

Authority herein given and granted for a period of five (5) years from and after 11/01/2014.




Alderman _____

Brendan Reilly 42nd Ward

1024 N. RUSH ST

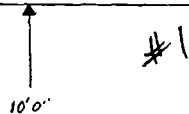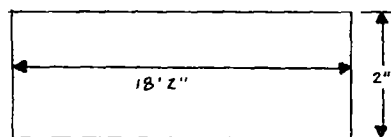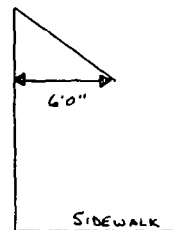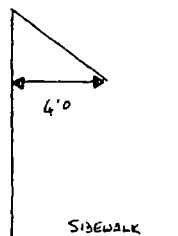

SIDEWALK

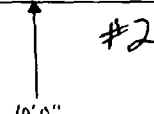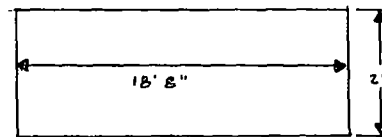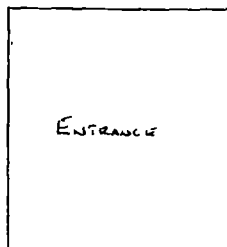



City of Chicago



O2014-9605

Office of the City Clerk

Document Tracking Sheet

Meeting Date:	11/19/2014
Sponsor(s):	Reilly (42)
Type:	Ordinance
Title:	Awning(s) for Inn of Chicago Magnificent Mile
Committee(s) Assignment:	Committee on Transportation and Public Way

ORDINANCE
INN OF CHICAGO MAGNIFICENT MILE
Acct. No. 299508 - 1
Permit No. 1115809

Be It Ordained by the City Council of the City of Chicago:

SECTION 1. Permission and authority are hereby given and granted to INN OF CHICAGO MAGNIFICENT MILE, upon the terms and subject to the conditions of this ordinance to maintain and use, as now constructed, two (2) Awning(s) projecting over the public right-of-way adjacent to its premises known as 162 E. Ohio St..

Said Awning(s) at St Claire and Ohio measure(s):

One (1) at fifteen point six (15.6) feet in length, and two point six (2.6) feet in width for a total of forty point five six (40.56) square feet.

Said Awning(s) at E Ohio measure(s):

One (1) at fifteen point five (15.5) feet in length, and twelve (12) feet in width for a total of one hundred eighty-six (186) square feet.

The location of said privilege shall be as shown on prints kept on file with the Department of Business Affairs and Consumer Protection and the Office of the City Clerk.

Said privilege shall be constructed in accordance with plans and specifications approved by the Zoning Department - Signs.

This grant of privilege in the public way shall be subject to the provisions of Section 10-28-015 and all other required provisions of the Municipal Code of Chicago.

The grantee shall pay to the City of Chicago as compensation for the privilege #1115809 herein granted the sum of one hundred (\$100.00) per annum in advance.

A 25% penalty will be added for payments received after due date.

The permit holder agrees to hold the City of Chicago harmless for any damage, relocation or replacement costs associated with damage, relocation or removal of private property caused by the City performing work in the public way.

Authority herein given and granted for a period of five (5) years from and after 09/09/2014.

Alderman _____

Brendan Reilly 42nd Ward



ST. CLARE STREET
LAUNING



City of Chicago



O2014-9607

Office of the City Clerk

Document Tracking Sheet

Meeting Date:	11/19/2014
Sponsor(s):	Reilly (42)
Type:	Ordinance
Title:	Awning(s) for Local, The
Committee(s) Assignment:	Committee on Transportation and Public Way

ORDINANCE
THE LOCAL
Acct. No. 373358 - 1
Permit No. 1111680

Be It Ordained by the City Council of the City of Chicago:

SECTION 1. Permission and authority are hereby given and granted to THE LOCAL, upon the terms and subject to the conditions of this ordinance to maintain and use, as now constructed, two (2) Awning(s) projecting over the public right-of-way adjacent to its premises known as 198 E. Delaware Pl..

Said Awning(s) at E. Delaware Place measure(s):

One (1) at fifty-nine point two (59.2) feet in length, and nine point six seven (9.67) feet in width for a total of five hundred seventy-two point four six (572.46) square feet.

One (1) at eight point seven five (8.75) feet in length, and twelve point five eight (12.58) feet in width for a total of one hundred ten point zero eight (110.08) square feet.

The location of said privilege shall be as shown on prints kept on file with the Department of Business Affairs and Consumer Protection and the Office of the City Clerk.

Said privilege shall be constructed in accordance with plans and specifications approved by the Zoning Department - Signs.

This grant of privilege in the public way shall be subject to the provisions of Section 10-28-015 and all other required provisions of the Municipal Code of Chicago.


The grantee shall pay to the City of Chicago as compensation for the privilege #1111680 herein granted the sum of one hundred thirty-four dollars and twenty cents (\$134.20) per annum in advance.

A 25% penalty will be added for payments received after due date.

The permit holder agrees to hold the City of Chicago harmless for any damage, relocation or replacement costs associated with damage, relocation or removal of private property caused by the City performing work in the public way.

Authority herein given and granted for a period of five (5) years from and after Date of Passage.

Alderman

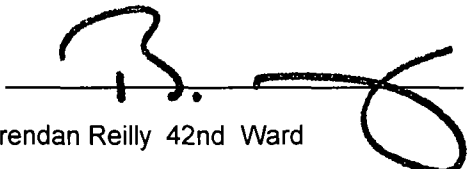
Brendan Reilly 42nd Ward

LEFT SIDE CANOPY



RIGHT SIDE CANOPY



THATCHER OAKS
AWNINGS & SIGNS
 630-833-5700 voice
 630-833-5795 fax
 718 Industrial Dr.
 Elmhurst, IL 60126

CLIENT	<i>The Local</i>		
DRAWING DESCRIPTION	Graphic Approval Layout	DATE	11/21/12
		DRAWN BY	af.
CLIENT APPROVAL			
ORDER #	722697	SALESMAN	Kevin Eltoft
		SCALE	Not To Certain Scale

AWNING MATERIAL	SUNBRELLA
COVER COLOR	OCEAN BLUE
GRAPHIC APPLICATION	SGS TRI VINYL
GRAPHIC COLOR	WHITE, CARDINAL RED

FILE NAME	<i>The Local</i>		
NO	REVISION BY	DATE	



City of Chicago



O2014-9609

Office of the City Clerk

Document Tracking Sheet

Meeting Date:	11/19/2014
Sponsor(s):	Reilly (42)
Type:	Ordinance
Title:	Awning(s) for Metra Market
Committee(s) Assignment:	Committee on Transportation and Public Way

ORDINANCE
METRA MARKET
Acct. No. 341921 - 2
Permit No. 1115903

Be It Ordained by the City Council of the City of Chicago:

SECTION 1. Permission and authority are hereby given and granted to METRA MARKET, upon the terms and subject to the conditions of this ordinance to maintain and use, as now constructed, three (3) Awning(s) projecting over the public right-of-way adjacent to its premises known as 131 N. Clinton St..

Said Awning(s) at N. Clinton measure(s):

One (1) at thirty-four point two five (34.25) feet in length, and five (5) feet in width for a total of one hundred seventy-one point two five (171.25) square feet.

Said Awning(s) at N. Clinton measure(s):

One (1) at fourteen point five (14.5) feet in length, and five (5) feet in width for a total of seventy-two point five (72.5) square feet.

Said Awning(s) at N. Clinton measure(s):

One (1) at twenty-one point three three (21.33) feet in length, and five (5) feet in width for a total of one hundred six point six five (106.65) square feet.

The location of said privilege shall be as shown on prints kept on file with the Department of Business Affairs and Consumer Protection and the Office of the City Clerk.

Said privilege shall be constructed in accordance with plans and specifications approved by the Zoning Department - Signs.

This grant of privilege in the public way shall be subject to the provisions of Section 10-28-015 and all other required provisions of the Municipal Code of Chicago.

The grantee shall pay to the City of Chicago as compensation for the privilege #1115903 herein granted the sum of one hundred fifty-nine dollars and twenty-five cents (\$159.25) per annum in advance.

A 25% penalty will be added for payments received after due date.


The permit holder agrees to hold the City of Chicago harmless for any damage, relocation or replacement costs associated with damage, relocation or removal of private property caused by the City performing work in the public way.

Authority herein given and granted for a period of five (5) years from and after 10/07/2014.

Alderman _____

Brendan Reilly 42nd Ward

● Awnings

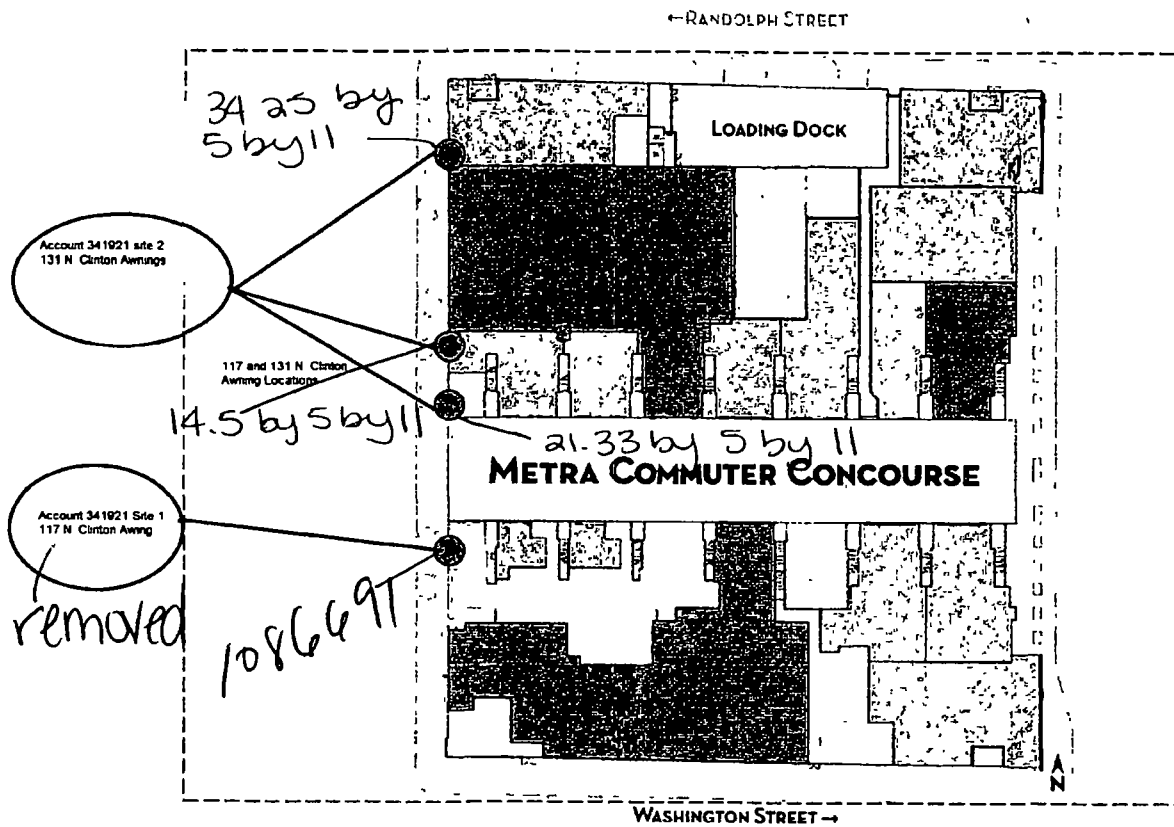



City of Chicago



O2014-9612

Office of the City Clerk

Document Tracking Sheet

Meeting Date:	11/19/2014
Sponsor(s):	Reilly (42)
Type:	Ordinance
Title:	Awning(s) for Tiffany & Company
Committee(s) Assignment:	Committee on Transportation and Public Way

ORDINANCE
TIFFANY & COMPANY
Acct. No. 4544 - 2
Permit No. 1115061

Be It Ordained by the City Council of the City of Chicago:

SECTION 1. Permission and authority are hereby given and granted to TIFFANY & COMPANY, upon the terms and subject to the conditions of this ordinance to construct, install, maintain and use seven (7) Awning(s) projecting over the public right-of-way adjacent to its premises known as 730 N. Michigan Ave..

Said Awning(s) at N. Michigan Avenue measure(s):

Two (2) at seven point five eight (7.58) feet in length, and four point one seven (4.17) feet in width for a total of sixty-three point two two (63.22) square feet.

Said Awning(s) at E. Superior Street measure(s):

Five (5) at seven point five eight (7.58) feet in length, and four point one seven (4.17) feet in width for a total of one hundred fifty-eight point zero four (158.04) square feet.

The location of said privilege shall be as shown on prints kept on file with the Department of Business Affairs and Consumer Protection and the Office of the City Clerk.

Said privilege shall be constructed in accordance with plans and specifications approved by the Zoning Department - Signs.

This grant of privilege in the public way shall be subject to the provisions of Section 10-28-015 and all other required provisions of the Municipal Code of Chicago.

The grantee shall pay to the City of Chicago as compensation for the privilege #1115061 herein granted the sum of one hundred seventy-five (\$175.00) per annum in advance.


A 25% penalty will be added for payments received after due date.

The permit holder agrees to hold the City of Chicago harmless for any damage, relocation or replacement costs associated with damage, relocation or removal of private property caused by the City performing work in the public way.

Authority herein given and granted for a period of five (5) years from and after Date of Passage.

Alderman _____

Brendan Reilly 42nd Ward

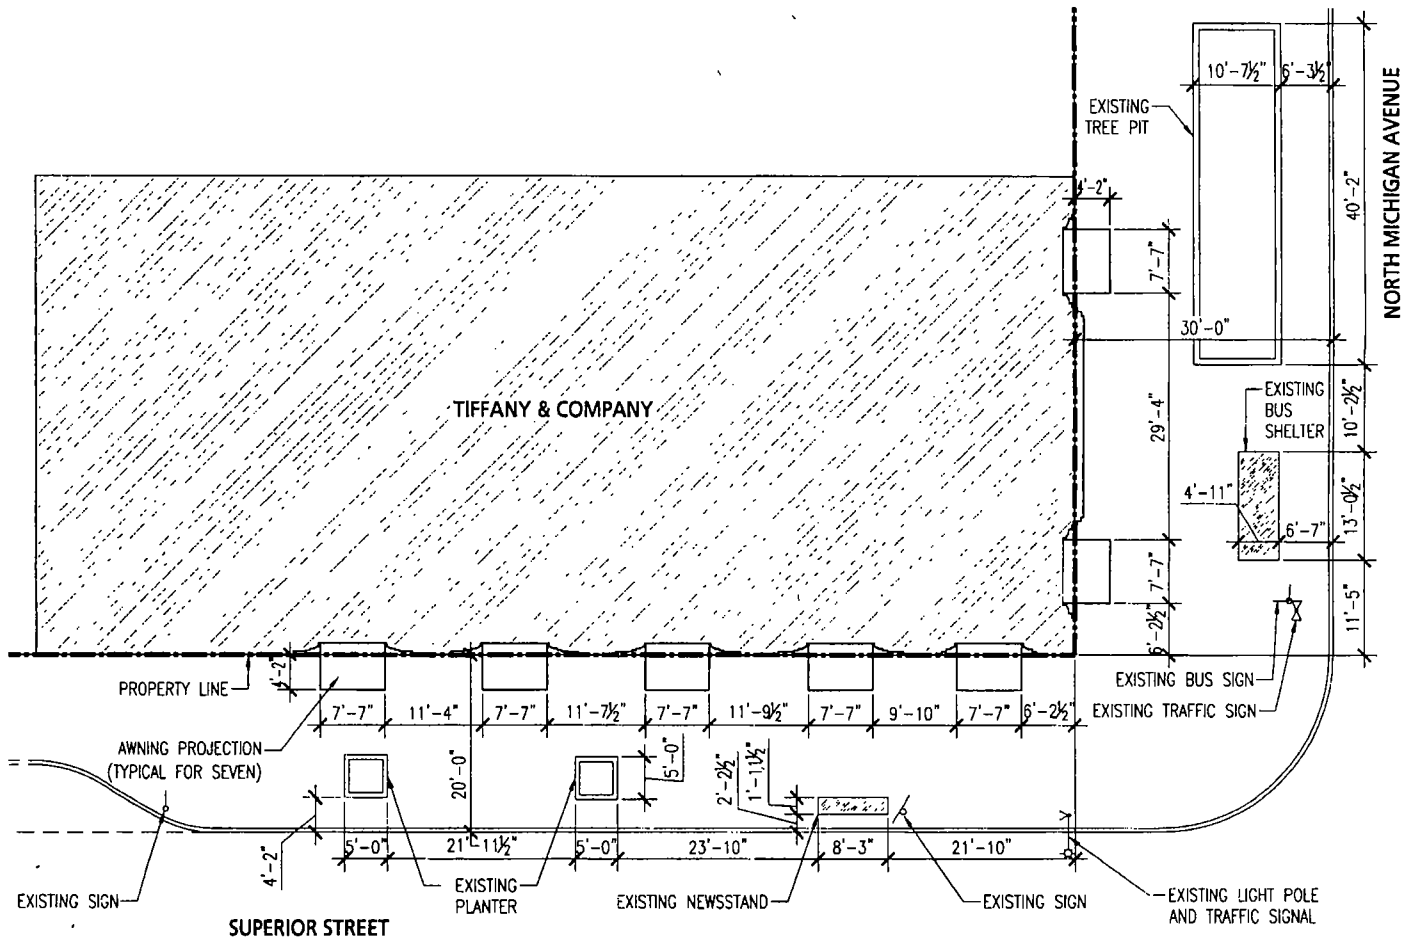

TIFFANY & CO.
730 North Michigan Avenue
Chicago IL, 60611

Grant of Privilege - Awning Encroachment Plan
DATE: September 4, 2014
SCALE 1/16"=1'-0"

A



City of Chicago



O2014-9613

Office of the City Clerk

Document Tracking Sheet

Meeting Date:	11/19/2014
Sponsor(s):	Reilly (42)
Type:	Ordinance
Title:	Awning(s) for Xando Coffee & Bar/Cosi Sandwich Bar
Committee(s) Assignment:	Committee on Transportation and Public Way

ORDINANCE
XANDO COFFEE & BAR / COSI SANDWICH BAR
Acct. No. 66022 - 3
Permit No. 1115860

Be It Ordained by the City Council of the City of Chicago:

SECTION 1. Permission and authority are hereby given and granted to XANDO COFFEE & BAR / COSI SANDWICH BAR, upon the terms and subject to the conditions of this ordinance to maintain and use, as now constructed, two (2) Awning(s) projecting over the public right-of-way adjacent to its premises known as 116 S. Michigan Ave..

Said Awning(s) at S. Michigan Ave. measure(s):

Two (2) at nine point five (9.5) feet in length, and two (2) feet in width for a total of thirty-eight (38) square feet.

The location of said privilege shall be as shown on prints kept on file with the Department of Business Affairs and Consumer Protection and the Office of the City Clerk.

Said privilege shall be constructed in accordance with plans and specifications approved by the Zoning Department - Signs.

This grant of privilege in the public way shall be subject to the provisions of Section 10-28-015 and all other required provisions of the Municipal Code of Chicago.

The grantee shall pay to the City of Chicago as compensation for the privilege #1115860 herein granted the sum of one hundred (\$100.00) per annum in advance.


A 25% penalty will be added for payments received after due date.


The permit holder agrees to hold the City of Chicago harmless for any damage, relocation or replacement costs associated with damage, relocation or removal of private property caused by the City performing work in the public way.

Authority herein given and granted for a period of five (5) years from and after 06/28/2014.


Alderman _____

Brendan Reilly 42nd Ward

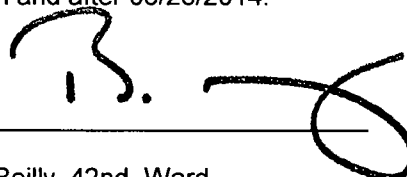
A handwritten signature in black ink, appearing to read 'B. Reilly', with a large circular flourish at the end.

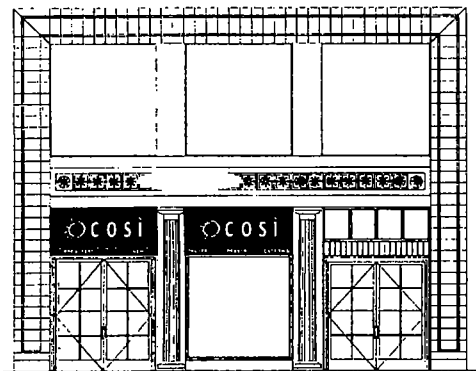


STOREFRONT FRONT ELEVATION
SCALE 1/8" = 1'-0"

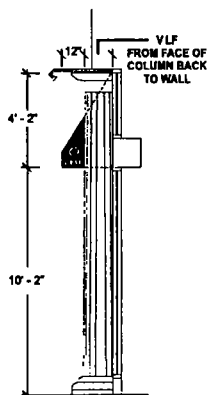

AWNING 2 - RIGHT SIDE ELEVATION
SCALE 1/4" = 1'-0"

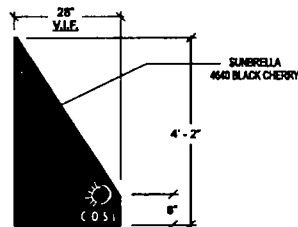

AWNING 1 - LEFT SIDE
SCALE 1/2" = 1'-0"

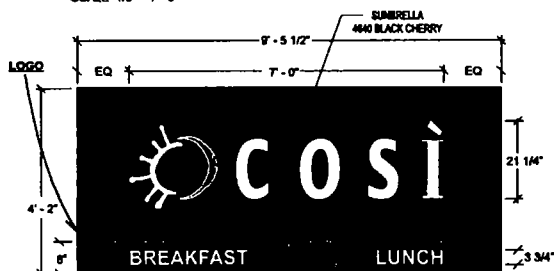

AWNING 1 FRONT ELEVATION
SCALE 1/2" = 1'-0"

NOTE
'COSI' LOGO ON LEFT SIDE ONLY


SPECIFICATION
1" X 1" WELDED MILL FINISH ALUMINUM TUBE FRAME WITH CLOSED ENDS.
SUNBRELLA AWNING FABRIC 84640 BLACK CHERRY, STAPLE STITCH COVER
ATTACHMENT WITH PVC BEAD

NOTE
AWNINGS TO PROJECT 12" BEYOND FACE OF EXISTING COLUMNS, SURVEY REQUIRED



AWNING 2 FRONT ELEVATION
SCALE 1/2" = 1'-0"

NOTE
'COSI' LOGO ON RIGHT SIDE ONLY

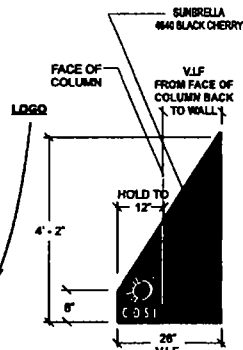

AWNING 2 - RIGHT SIDE
SCALE 1/2" = 1'-0"



MANDEVILLE SIGN
675 GEORGE WASHINGTON HIGHWAY
LINCOLN, RI 02883-4353
401-334-9100
www.mandevillesign.com

APPROVALS
Signature Required Before Review in Progress

BY	DATE
Engineering	DATE
Design	DATE
Estimating	DATE
Production	DATE
Quality Control	DATE

REVISIONS

NO.	BY	DESCRIPTION	DATE
1	BM	NEW AWNINGS	8/29/11
2			
3			
4			
5			
6			
7			
8			
9			
10			
11			
12			

CLIENT

COSI

STORY NUMBER 049

116 S MICHIGAN AVE
CHICAGO, IL

LOCATION

TOM MANDEVILLE

PROJECT / DRAWING

NOTED SWS 8/29/2011

SCALE 08/29/2011

J-359B



City of Chicago



O2014-9629

Office of the City Clerk

Document Tracking Sheet

Meeting Date:	11/19/2014
Sponsor(s):	Cappleman (46)
Type:	Ordinance
Title:	Awning(s) for Ricky's Food Mart
Committee(s) Assignment:	Committee on Transportation and Public Way

ORDINANCE
RICKY'S FOOD MART
Acct. No. 253260 - 2
Permit No. 1115863

Be It Ordained by the City Council of the City of Chicago:

SECTION 1. Permission and authority are hereby given and granted to RICKY'S FOOD MART, upon the terms and subject to the conditions of this ordinance to maintain and use, as now constructed, one (1) Awning(s) projecting over the public right-of-way adjacent to its premises known as 843 W. Sheridan Rd..

Said Awning(s) at WEST SHERIDAN measure(s):

One (1) at eighteen (18) feet in length, and two (2) feet in width for a total of thirty-six (36) square feet.

The location of said privilege shall be as shown on prints kept on file with the Department of Business Affairs and Consumer Protection and the Office of the City Clerk.

Said privilege shall be constructed in accordance with plans and specifications approved by the Zoning Department - Signs.

This grant of privilege in the public way shall be subject to the provisions of Section 10-28-015 and all other required provisions of the Municipal Code of Chicago.

The grantee shall pay to the City of Chicago as compensation for the privilege #1115863 herein granted the sum of fifty (\$50.00) per annum in advance.


A 25% penalty will be added for payments received after due date.

The permit holder agrees to hold the City of Chicago harmless for any damage, relocation or replacement costs associated with damage, relocation or removal of private property caused by the City performing work in the public way.

Authority herein given and granted for a period of five (5) years from and after 11/01/2014.

Alderman


James Cappleman 46th Ward

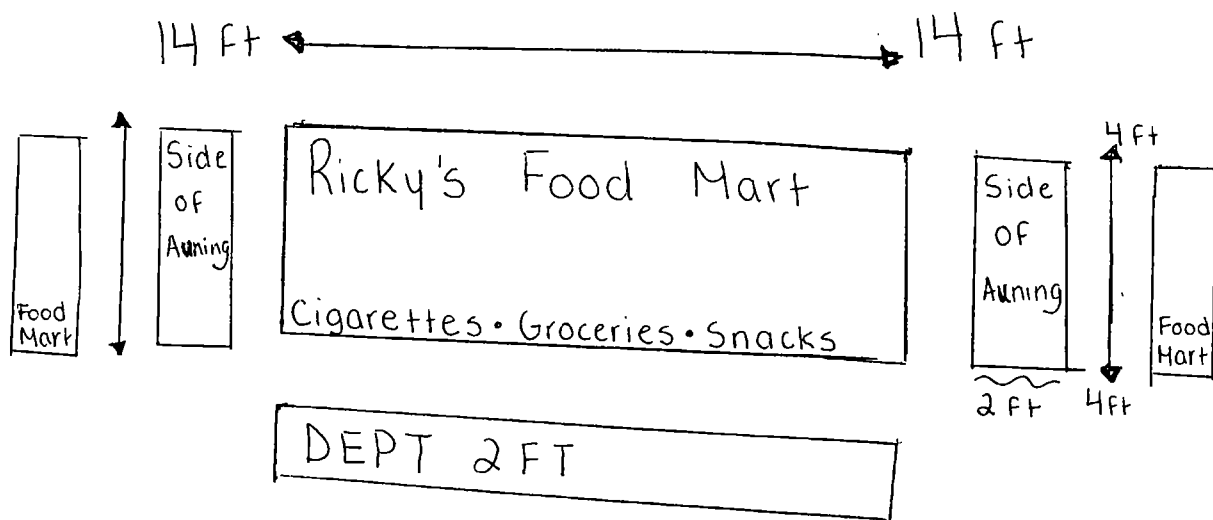

Awning Diagram



11/19/2014

Alderman James Cappleman
Ward # 46
City of Chicago
City Hall, Room 300
121 North LaSalle Street
Chicago, Illinois 60602

Re: An ordinance to use and maintain a portion of the public right-of-way for **one (1) awning(s)** for
RICKY'S FOOD MART, adjacent to the premises known as **843 W. Sheridan Rd.**

Dear Alderman **James Cappleman**:

The applicant referenced above has requested the use of the public right-of-way for a **awning(s)**. An ordinance has been prepared by the Department of Business Affairs and Consumer Protection – Small Business Center - Public Way Use Unit for presentation to the City Council. Because this request was made for properties located in your ward, as approved by you as per the attached, I respectfully request that you introduce the attached ordinance at the next City Council meeting.

If you have any questions regarding this ordinance, please contact Anthony Bertuca at (312) 744-5506.

Department of Business Affairs and Consumer Protection



City of Chicago



O2014-9634

Office of the City Clerk

Document Tracking Sheet

Meeting Date:	11/19/2014
Sponsor(s):	Pawar (47)
Type:	Ordinance
Title:	Awning(s) for Falben LLC
Committee(s) Assignment:	Committee on Transportation and Public Way

ORDINANCE
FALBEN, LLC
Acct. No. 393420 - 1
Permit No. 1115101

Be It Ordained by the City Council of the City of Chicago:

SECTION 1. Permission and authority are hereby given and granted to FALBEN, LLC, upon the terms and subject to the conditions of this ordinance to construct, install, maintain and use one (1) Awning(s) projecting over the public right-of-way adjacent to its premises known as 4347 N. Lincoln Ave..

Said Awning(s) at N. Lincoln Avenue measure(s):

One (1) at seventeen point two five (17.25) feet in length, and three (3) feet in width for a total of fifty-one point seven five (51.75) square feet.

The location of said privilege shall be as shown on prints kept on file with the Department of Business Affairs and Consumer Protection and the Office of the City Clerk.

Said privilege shall be constructed in accordance with plans and specifications approved by the Zoning Department - Signs.

This grant of privilege in the public way shall be subject to the provisions of Section 10-28-015 and all other required provisions of the Municipal Code of Chicago.

The grantee shall pay to the City of Chicago as compensation for the privilege #1115101 herein granted the sum of fifty (\$50.00) per annum in advance.

A 25% penalty will be added for payments received after due date.

The permit holder agrees to hold the City of Chicago harmless for any damage, relocation or replacement costs associated with damage, relocation or removal of private property caused by the City performing work in the public way.

Authority herein given and granted for a period of five (5) years from and after Date of Passage.

Alderman


Ameya Pawar 47th Ward



THATCHER OAKS
AWNINGS

Client: Vamoose Tattoo Removal
Description: Concept Rendering

Salesperson: Allison Vargas
Date: 6/13/2014



Department of Business Affairs and Consumer Protection
Small Business Center- Public Way Use Unit
City Hall- 121 N. LaSalle Street, Room 800 • Chicago, IL 60602
(312)-74-GOBIZ (312-744-6249) • (312) 744-1944 (TTY)
<http://www.cityofchicago.org/bacp>

11/19/2014

Alderman Ameya Pawar
Ward # 47
City of Chicago
City Hall, Room 300
121 North LaSalle Street
Chicago, Illinois 60602

Re: An ordinance to use and maintain a portion of the public right-of-way for **one (1) awning(s)** for
FALBEN, LLC, adjacent to the premises known as **4347 N. Lincoln Ave.**

Dear Alderman **Ameya Pawar**:

The applicant referenced above has requested the use of the public right-of-way for a **awning(s)**. An ordinance has been prepared by the Department of Business Affairs and Consumer Protection – Small Business Center - Public Way Use Unit for presentation to the City Council. Because this request was made for properties located in your ward, as approved by you as per the attached, I respectfully request that you introduce the attached ordinance at the next City Council meeting.

If you have any questions regarding this ordinance, please contact Anthony Bertuca at (312) 744-5506.

Department of Business Affairs and Consumer Protection



City of Chicago



O2014-9639

Office of the City Clerk

Document Tracking Sheet

Meeting Date:	11/19/2014
Sponsor(s):	Pawar (47)
Type:	Ordinance
Title:	Awning(s) for Smile Cleaners
Committee(s) Assignment:	Committee on Transportation and Public Way

ORDINANCE
SMILE CLEANERS
Acct. No. 55648 - 1
Permit No. 1115745

Be It Ordained by the City Council of the City of Chicago:

SECTION 1. Permission and authority are hereby given and granted to SMILE CLEANERS, upon the terms and subject to the conditions of this ordinance to maintain and use, as now constructed, one (1) Awning(s) projecting over the public right-of-way adjacent to its premises known as 1849 W. Addison St..

Said Awning(s) at W. Addison Street measure(s):

One (1) at twenty-one (21) feet in length, and two (2) feet in width for a total of forty-two (42) square feet.

The location of said privilege shall be as shown on prints kept on file with the Department of Business Affairs and Consumer Protection and the Office of the City Clerk.

Said privilege shall be constructed in accordance with plans and specifications approved by the Zoning Department - Signs.

This grant of privilege in the public way shall be subject to the provisions of Section 10-28-015 and all other required provisions of the Municipal Code of Chicago.


The grantee shall pay to the City of Chicago as compensation for the privilege #1115745 herein granted the sum of fifty (\$50.00) per annum in advance.

A 25% penalty will be added for payments received after due date.

The permit holder agrees to hold the City of Chicago harmless for any damage, relocation or replacement costs associated with damage, relocation or removal of private property caused by the City performing work in the public way.

Authority herein given and granted for a period of five (5) years from and after 09/09/2014.

Alderman 
Ameya Pawar 47th Ward

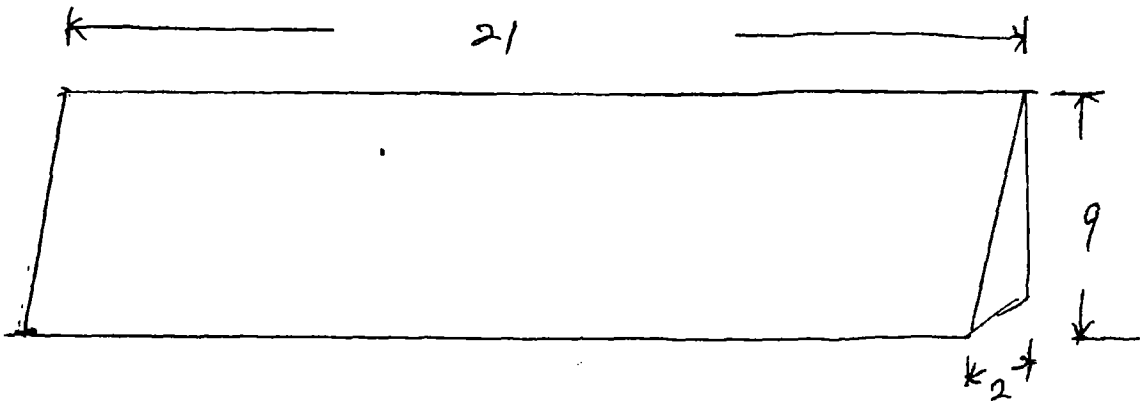



11/19/2014

Alderman **Ameya Pawar**
Ward # 47
City of Chicago
City Hall, Room 300
121 North LaSalle Street
Chicago, Illinois 60602

Re: An ordinance to use and maintain a portion of the public right-of-way for **one (1) awning(s)** for
SMILE CLEANERS, adjacent to the premises known as **1849 W. Addison St.**

Dear Alderman **Ameya Pawar**:

The applicant referenced above has requested the use of the public right-of-way for a **awning(s)**. An ordinance has been prepared by the Department of Business Affairs and Consumer Protection – Small Business Center - Public Way Use Unit for presentation to the City Council. Because this request was made for properties located in your ward, as approved by you as per the attached, I respectfully request that you introduce the attached ordinance at the next City Council meeting.

If you have any questions regarding this ordinance, please contact Anthony Bertuca at (312) 744-5506.

Department of Business Affairs and Consumer Protection



City of Chicago



O2014-9647

Office of the City Clerk

Document Tracking Sheet

Meeting Date:	11/19/2014
Sponsor(s):	Osterman (48)
Type:	Ordinance
Title:	Awning(s) for Hai Yen
Committee(s) Assignment:	Committee on Transportation and Public Way

ORDINANCE
HAI YEN
Acct. No. 81543 - 2
Permit No. 1115757

Be It Ordained by the City Council of the City of Chicago:

SECTION 1. Permission and authority are hereby given and granted to HAI YEN, upon the terms and subject to the conditions of this ordinance to maintain and use, as now constructed, one (1) Awning(s) projecting over the public right-of-way adjacent to its premises known as 1055 W. Argyle St..

Said Awning(s) at WEST ARGYLE STREET measure(s):

One (1) at twenty-one point six (21.6) feet in length, and three (3) feet in width for a total of sixty-four point eight (64.8) square feet.

The location of said privilege shall be as shown on prints kept on file with the Department of Business Affairs and Consumer Protection and the Office of the City Clerk.

Said privilege shall be constructed in accordance with plans and specifications approved by the Zoning Department - Signs.

This grant of privilege in the public way shall be subject to the provisions of Section 10-28-015 and all other required provisions of the Municipal Code of Chicago.


The grantee shall pay to the City of Chicago as compensation for the privilege #1115757 herein granted the sum of fifty (\$50.00) per annum in advance.

A 25% penalty will be added for payments received after due date.


The permit holder agrees to hold the City of Chicago harmless for any damage, relocation or replacement costs associated with damage, relocation or removal of private property caused by the City performing work in the public way.

Authority herein given and granted for a period of five (5) years from and after 11/01/2014.

Alderman _____

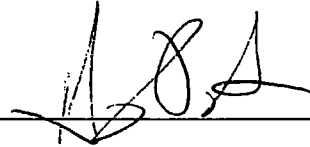

Harry Osterman 48th Ward

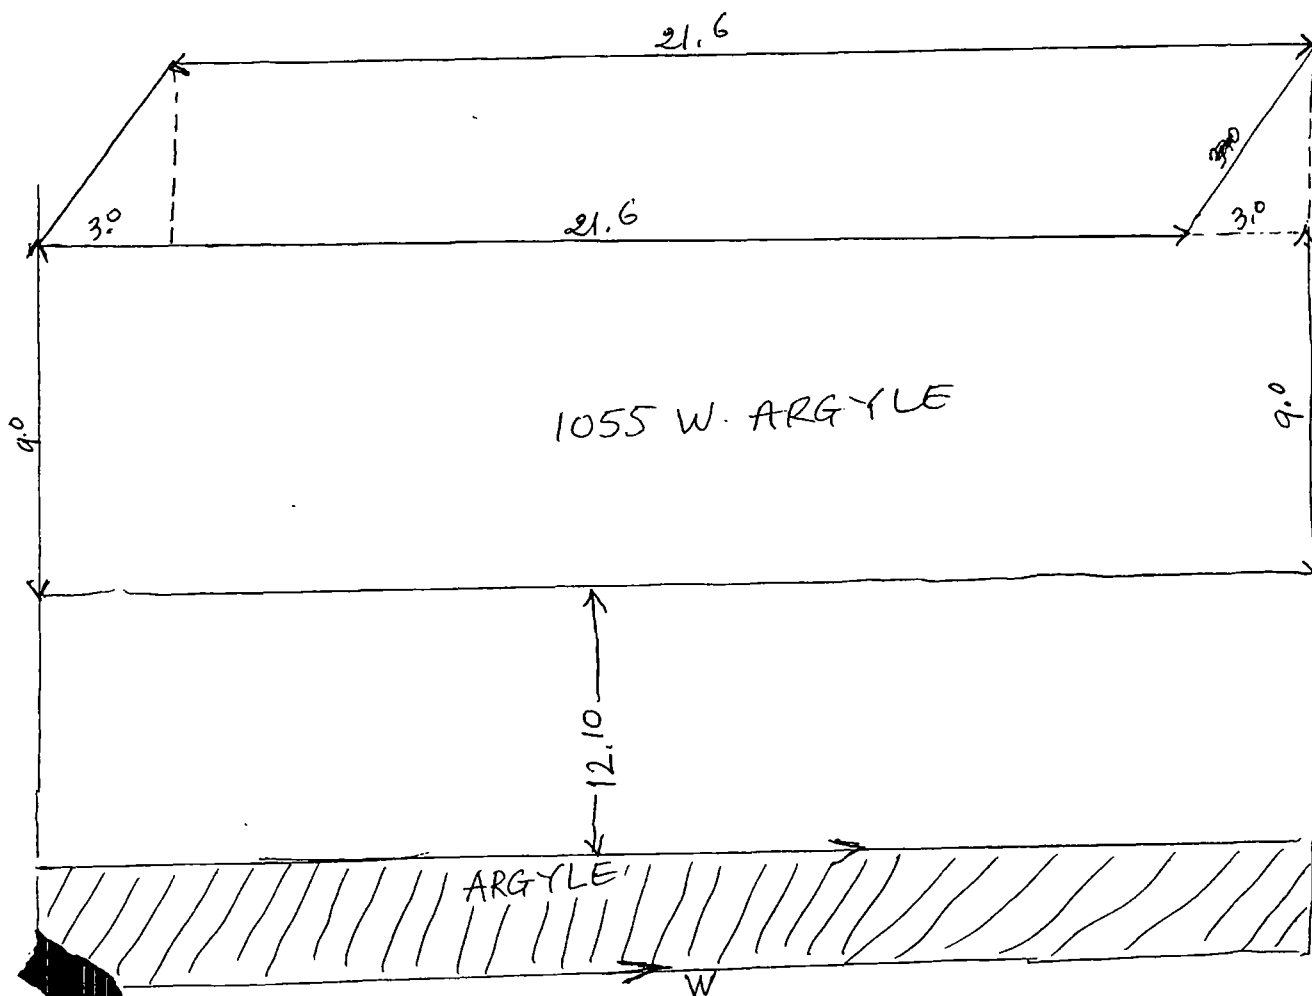



Department of Business Affairs and Consumer Protection
Small Business Center - Public Way Use Unit
City Hall - 121 N. LaSalle Street, Room 800 • Chicago, IL 60602
(312)-74-GOBIZ (312-744-6249) • (312) 744-1944 (TTY)
<http://www.cityofchicago.org/bacp>

11/19/2014

Alderman **Harry Osterman**
Ward # **48**
City of Chicago
City Hall, Room **300**
121 North LaSalle Street
Chicago, Illinois 60602

Re: An ordinance to use and maintain a portion of the public right-of-way for **one (1) awning(s)** for **HAI YEN**, adjacent to the premises known as **1055 W. Argyle St.**

Dear Alderman **Harry Osterman**:

The applicant referenced above has requested the use of the public right-of-way for a **awning(s)**. An ordinance has been prepared by the Department of Business Affairs and Consumer Protection – Small Business Center - Public Way Use Unit for presentation to the City Council. Because this request was made for properties located in your ward, as approved by you as per the attached, I respectfully request that you introduce the attached ordinance at the next City Council meeting.

If you have any questions regarding this ordinance, please contact Anthony Bertuca at (312) 744-5506.

Department of Business Affairs and Consumer Protection



City of Chicago



O2014-9496

Office of the City Clerk

Document Tracking Sheet

Meeting Date:	11/19/2014
Sponsor(s):	Fioretti (2)
Type:	Ordinance
Title:	Canopy(s) for Best Western Grant Park Hotel
Committee(s) Assignment:	Committee on Transportation and Public Way

ORDINANCE
BEST WESTERN GRANT PARK HOTEL
Acct. No. 64292 - 2
Permit No. 1115807

Be It Ordained by the City Council of the City of Chicago:

SECTION 1. Permission and authority are hereby given and granted to BEST WESTERN GRANT PARK HOTEL, upon the terms and subject to the conditions of this ordinance to maintain and use, as now constructed, one (1) Canopy(s) projecting over the public right-of-way adjacent to its premises known as 1100 S. Michigan Ave..

Said Canopy(s) at S. Michigan Ave measure(s):

One (1) at forty-eight (48) feet in length, and twelve (12) feet in width for a total of five hundred seventy-six (576) square feet.

The location of said privilege shall be as shown on prints kept on file with the Department of Business Affairs and Consumer Protection and the Office of the City Clerk.

Said privilege shall be constructed in accordance with plans and specifications approved by the Zoning Department - Signs.

This grant of privilege in the public way shall be subject to the provisions of Section 10-28-015 and all other required provisions of the Municipal Code of Chicago.

The grantee shall pay to the City of Chicago as compensation for the privilege #1115807 herein granted the sum of seventy-three (\$73.00) per annum in advance.


A 25% penalty will be added for payments received after due date.

The permit holder agrees to hold the City of Chicago harmless for any damage, relocation or replacement costs associated with damage, relocation or removal of private property caused by the City performing work in the public way.

Authority herein given and granted for a period of five (5) years from and after 11/19/2013.

Alderman

Bob Fioretti 2nd Ward

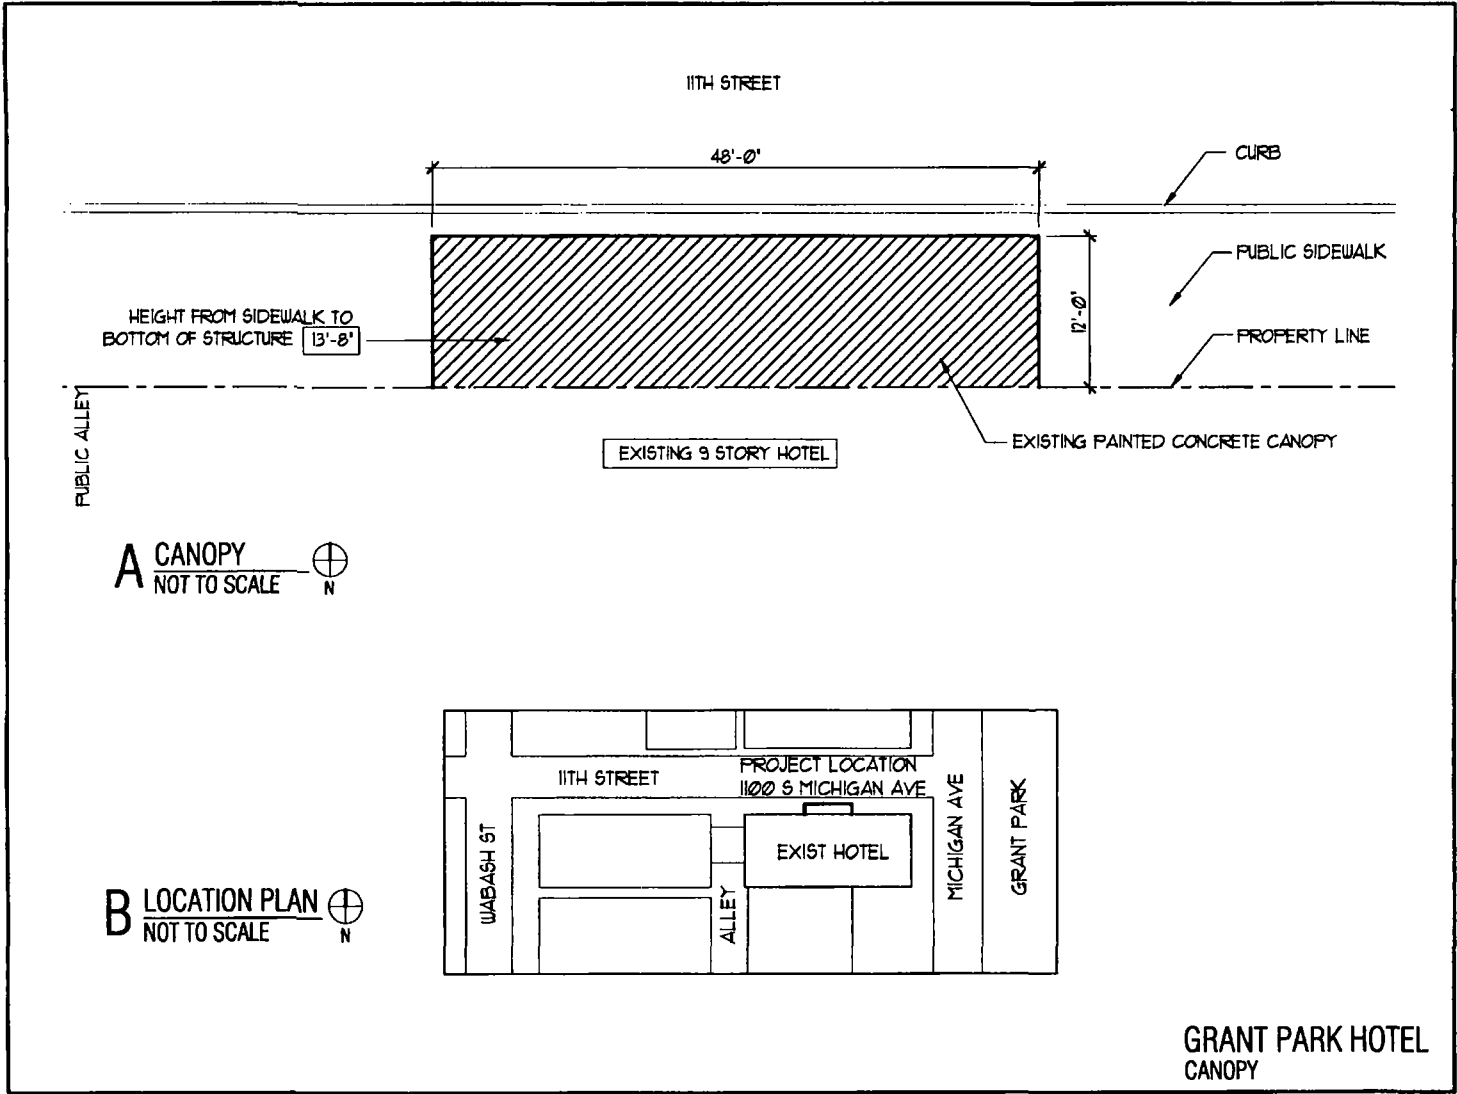



Department of Business Affairs and Consumer Protection
Small Business Center - Public Way Use Unit
City Hall - 121 N. LaSalle Street, Room 800 • Chicago, IL 60602
(312)-74-GOBIZ (312-744-6249) • (312) 744-1944 (TTY)
<http://www.cityofchicago.org/bacp>

11/19/2014

Alderman **Bob Fioretti**
Ward # **02**
City of Chicago
City Hall, Room **300**
121 North LaSalle Street
Chicago, Illinois 60602

Re: An ordinance to use and maintain a portion of the public right-of-way for **one (1) canopy(ies)** for **BEST WESTERN GRANT PARK HOTEL**, adjacent to the premises known as **1100 S. Michigan Ave..**

Dear Alderman **Bob Fioretti**:

The applicant referenced above has requested the use of the public right-of-way for a **canopy(ies)**. An ordinance has been prepared by the Department of Business Affairs and Consumer Protection – Small Business Center - Public Way Use Unit for presentation to the City Council. Because this request was made for properties located in your ward, as approved by you as per the attached, I respectfully request that you introduce the attached ordinance at the next City Council meeting.

If you have any questions regarding this ordinance, please contact Anthony Bertuca at (312) 744-5506.

Department of Business Affairs and Consumer Protection



City of Chicago



O2014-9497

Office of the City Clerk

Document Tracking Sheet

Meeting Date:	11/19/2014
Sponsor(s):	Fioretti (2)
Type:	Ordinance
Title:	Canopy(s) for Fitness Formula Clubs-Union Station
Committee(s) Assignment:	Committee on Transportation and Public Way

ORDINANCE

Fitness Formula Clubs - Union Station

Acct. No. 208791 - 1

Permit No. 1115864

Be It Ordained by the City Council of the City of Chicago:

SECTION 1. Permission and authority are hereby given and granted to Fitness Formula Clubs - Union Station, upon the terms and subject to the conditions of this ordinance to maintain and use, as now constructed, one (1) Canopy(s) projecting over the public right-of-way adjacent to its premises known as 444 W. Jackson Blvd..

Said Canopy(s) at W JACKSON BLVD measure(s):

One (1) at twenty-four (24) feet in length, and eight (8) feet in width for a total of one hundred ninety-two (192) square feet.

The location of said privilege shall be as shown on prints kept on file with the Department of Business Affairs and Consumer Protection and the Office of the City Clerk.

Said privilege shall be constructed in accordance with plans and specifications approved by the Zoning Department - Signs.

This grant of privilege in the public way shall be subject to the provisions of Section 10-28-015 and all other required provisions of the Municipal Code of Chicago.

The grantee shall pay to the City of Chicago as compensation for the privilege #1115864 herein granted the sum of fifty (\$50.00) per annum in advance.

A 25% penalty will be added for payments received after due date.


The permit holder agrees to hold the City of Chicago harmless for any damage, relocation or replacement costs associated with damage, relocation or removal of private property caused by the City performing work in the public way.

Authority herein given and granted for a period of five (5) years from and after 11/19/2013.

Alderman

Bob Fioretti 2nd Ward

444 West Jackson Blvd.

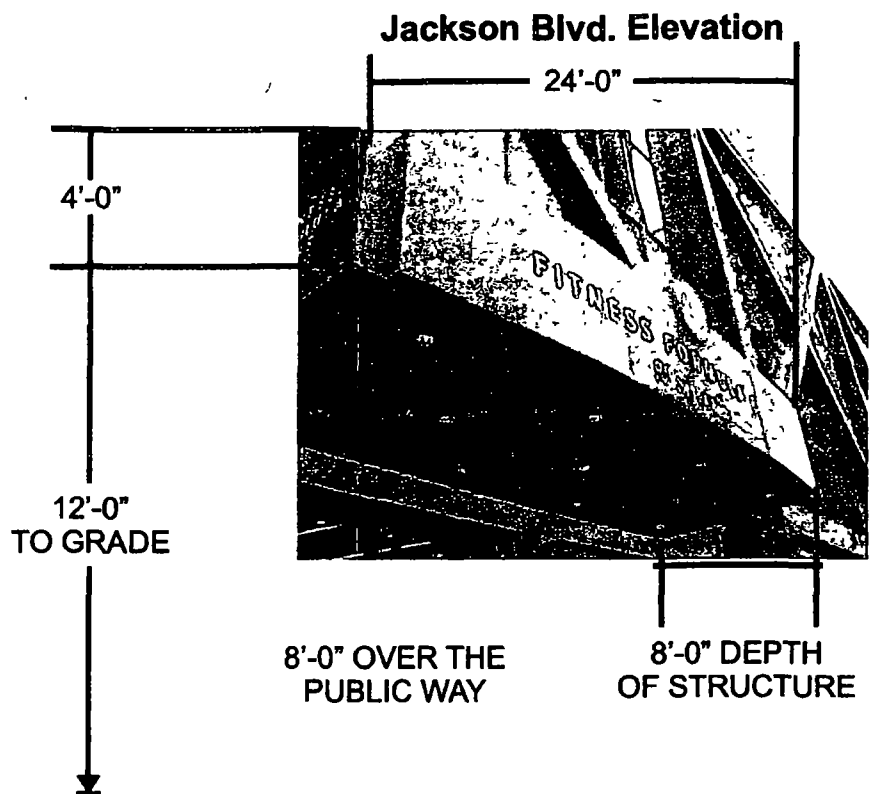



11/19/2014

Alderman **Bob Fioretti**
Ward # **02**
City of Chicago
City Hall, Room **300**
121 North LaSalle Street
Chicago, Illinois 60602

Re: An ordinance to use and maintain a portion of the public right-of-way for **one (1) canopy(ies)** for
Fitness Formula Clubs - Union Station, adjacent to the premises known as **444 W. Jackson Blvd..**

Dear Alderman **Bob Fioretti**:

The applicant referenced above has requested the use of the public right-of-way for a **canopy(ies)**. An ordinance has been prepared by the Department of Business Affairs and Consumer Protection – Small Business Center - Public Way Use Unit for presentation to the City Council. Because this request was made for properties located in your ward, as approved by you as per the attached, I respectfully request that you introduce the attached ordinance at the next City Council meeting.

If you have any questions regarding this ordinance, please contact Anthony Bertuca at (312) 744-5506.

Department of Business Affairs and Consumer Protection



City of Chicago



O2014-9498

Office of the City Clerk

Document Tracking Sheet

Meeting Date:	11/19/2014
Sponsor(s):	Fioretti (2)
Type:	Ordinance
Title:	Canopy(s) for Rosie's Grill, Inc.
Committee(s) Assignment:	Committee on Transportation and Public Way

ORDINANCE
ROSIE'S GRILL, INC
Acct. No. 207676 - 1
Permit No. 1115782

Be It Ordained by the City Council of the City of Chicago:

SECTION 1. Permission and authority are hereby given and granted to ROSIE'S GRILL, INC, upon the terms and subject to the conditions of this ordinance to maintain and use, as now constructed, one (1) Canopy(s) projecting over the public right-of-way adjacent to its premises known as 63 E. Harrison St..

Said Canopy(s) at E. Harrison Street measure(s):

One (1) at fifty (50) feet in length, and five (5) feet in width for a total of two hundred fifty (250) square feet.

The location of said privilege shall be as shown on prints kept on file with the Department of Business Affairs and Consumer Protection and the Office of the City Clerk.

Said privilege shall be constructed in accordance with plans and specifications approved by the Zoning Department - Signs.

This grant of privilege in the public way shall be subject to the provisions of Section 10-28-015 and all other required provisions of the Municipal Code of Chicago.

The grantee shall pay to the City of Chicago as compensation for the privilege #1115782 herein granted the sum of seventy-five (\$75.00) per annum in advance.

A 25% penalty will be added for payments received after due date.

The permit holder agrees to hold the City of Chicago harmless for any damage, relocation or replacement costs associated with damage, relocation or removal of private property caused by the City performing work in the public way.

Authority herein given and granted for a period of five (5) years from and after 07/30/2013.

Alderman

Bob Fioretti 2nd Ward

1771

1772

1773

1774

1775


1776

1777

1778

1779

1780

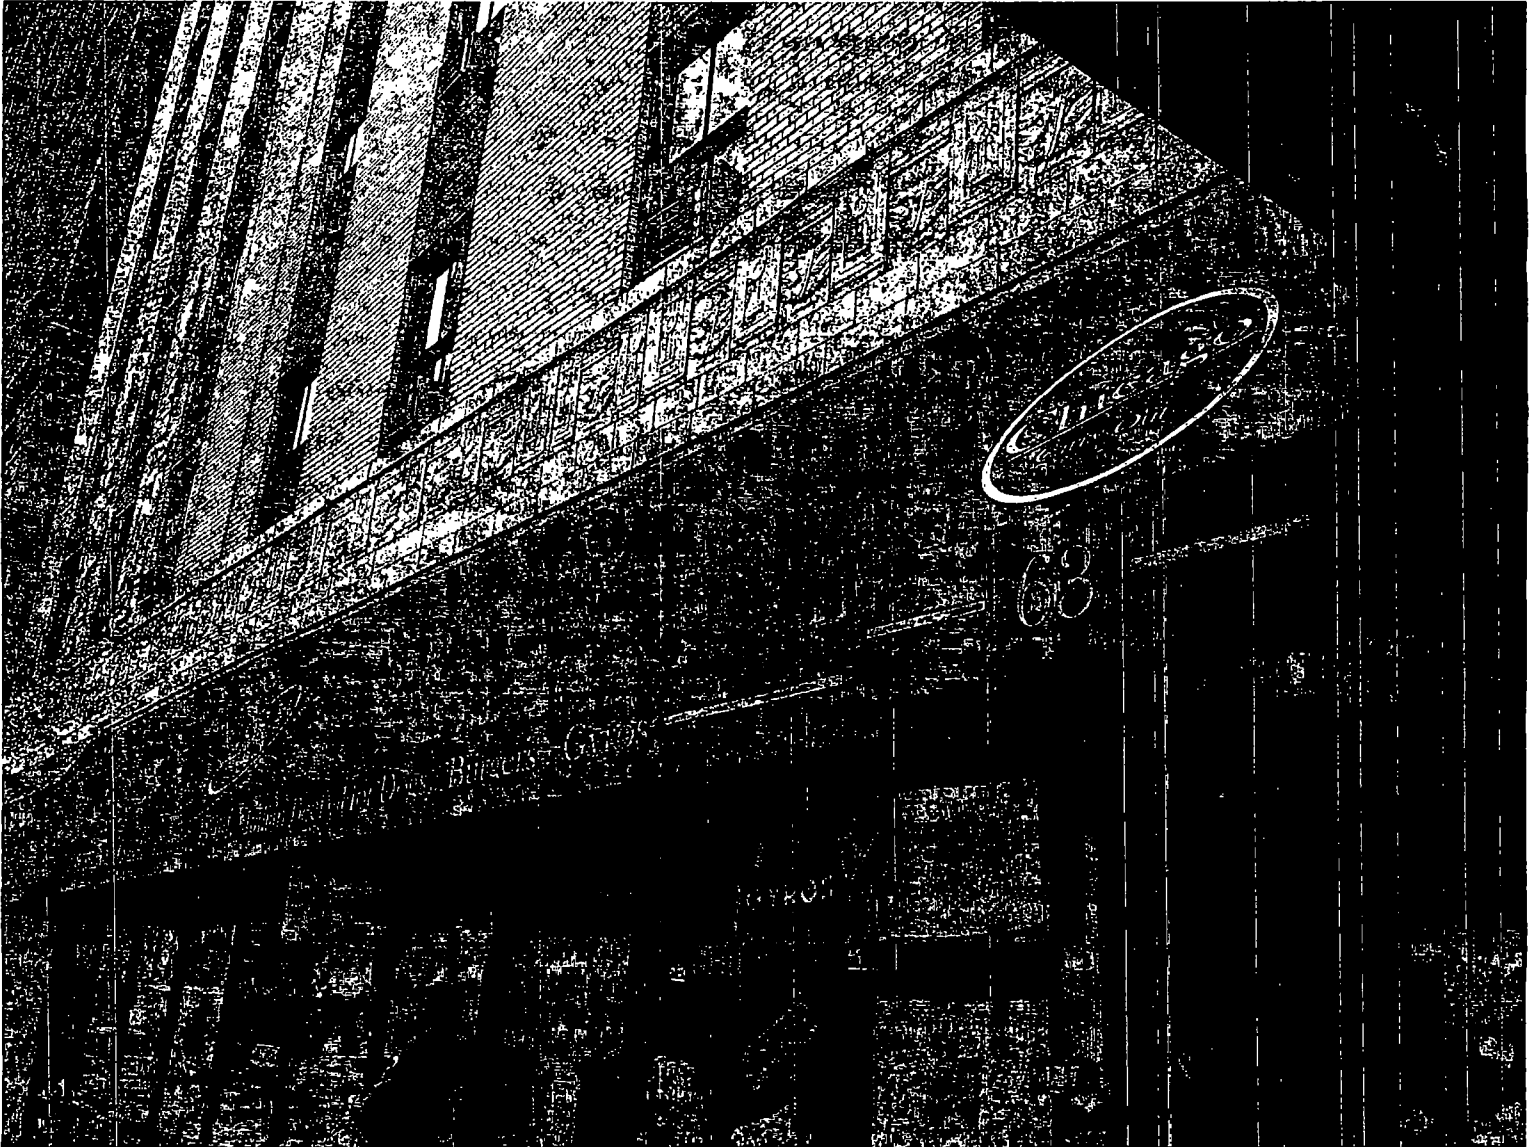



Department of Business Affairs and Consumer Protection
Small Business Center - Public Way Use Unit
City Hall - 121 N. LaSalle Street, Room 800 • Chicago, IL 60602
(312)-74-GOBIZ (312-744-6249) • (312) 744-1944 (TTY)
<http://www.cityofchicago.org/bacp>

11/19/2014

Alderman Bob Fioretti
Ward # 02
City of Chicago
City Hall, Room 300
121 North LaSalle Street
Chicago, Illinois 60602

Re: An ordinance to use and maintain a portion of the public right-of-way for **one (1) canopy(ies)** for **ROSIE'S GRILL, INC**, adjacent to the premises known as **63 E. Harrison St.**

Dear Alderman **Bob Fioretti**:

The applicant referenced above has requested the use of the public right-of-way for a **canopy(ies)**. An ordinance has been prepared by the Department of Business Affairs and Consumer Protection – Small Business Center - Public Way Use Unit for presentation to the City Council. Because this request was made for properties located in your ward, as approved by you as per the attached, I respectfully request that you introduce the attached ordinance at the next City Council meeting.

If you have any questions regarding this ordinance, please contact Anthony Bertuca at (312) 744-5506.

Department of Business Affairs and Consumer Protection



City of Chicago



O2014-9499

Office of the City Clerk

Document Tracking Sheet

Meeting Date:	11/19/2014
Sponsor(s):	Sawyer (6)
Type:	Ordinance
Title:	Canopy(s) for G&F Produce
Committee(s) Assignment:	Committee on Transportation and Public Way

ORDINANCE
G & F PRODUCE
Acct. No. 19445 - 2
Permit No. 1115751

Be It Ordained by the City Council of the City of Chicago:

SECTION 1. Permission and authority are hereby given and granted to G & F PRODUCE, upon the terms and subject to the conditions of this ordinance to maintain and use, as now constructed, one (1) Canopy(s) projecting over the public right-of-way adjacent to its premises known as 7141 S. State St..

Said Canopy(s) at S: State Street measure(s):

One (1) at forty-eight (48) feet in length, and ten (10) feet in width for a total of four hundred eighty (480) square feet.

The location of said privilege shall be as shown on prints kept on file with the Department of Business Affairs and Consumer Protection and the Office of the City Clerk.

Said privilege shall be constructed in accordance with plans and specifications approved by the Zoning Department - Signs.

This grant of privilege in the public way shall be subject to the provisions of Section 10-28-015 and all other required provisions of the Municipal Code of Chicago.


The grantee shall pay to the City of Chicago as compensation for the privilege #1115751 herein granted the sum of seventy-three (\$73.00) per annum in advance.

A 25% penalty will be added for payments received after due date.


The permit holder agrees to hold the City of Chicago harmless for any damage, relocation or replacement costs associated with damage, relocation or removal of private property caused by the City performing work in the public way.

Authority herein given and granted for a period of five (5) years from and after 11/01/2009.

Alderman

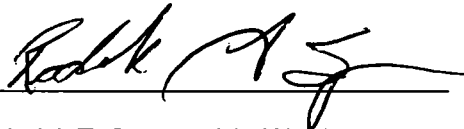

Roderick T. Sawyer 6th Ward

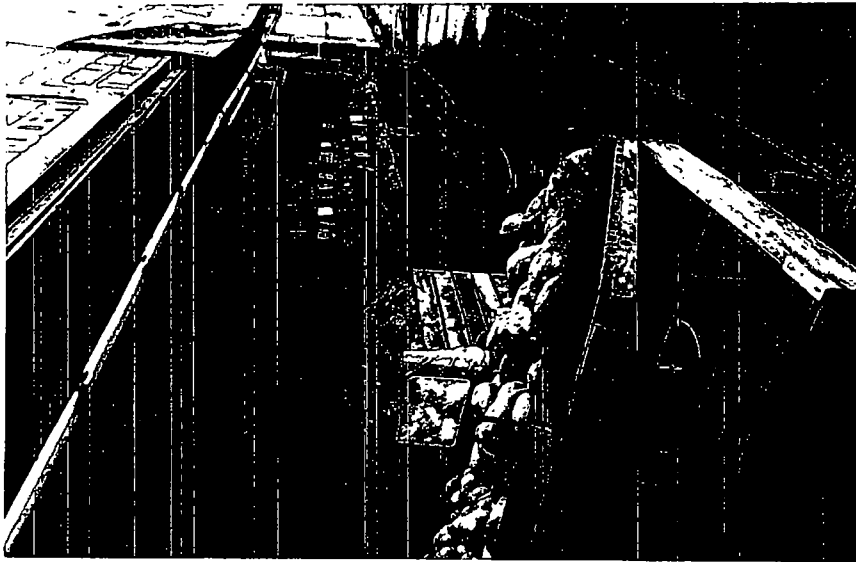



Department of Business Affairs and Consumer Protection
Small Business Center - Public Way Use Unit
City Hall - 121 N. LaSalle Street, Room 800 • Chicago, IL 60602
(312)-74-GOBIZ (312-744-6249) • (312) 744-1944 (TTY)
<http://www.cityofchicago.org/bacp>

11/19/2014

Alderman **Roderick T. Sawyer**
Ward # **06**
City of Chicago
City Hall, Room **300**
121 North LaSalle Street
Chicago, Illinois 60602

Re: An ordinance to use and maintain a portion of the public right-of-way for **one (1) canopy(ies)** for **G & F PRODUCE**, adjacent to the premises known as **7141 S. State St.**.

Dear Alderman **Roderick T. Sawyer**:

The applicant referenced above has requested the use of the public right-of-way for a **canopy(ies)**. An ordinance has been prepared by the Department of Business Affairs and Consumer Protection – Small Business Center - Public Way Use Unit for presentation to the City Council. Because this request was made for properties located in your ward, as approved by you as per the attached, I respectfully request that you introduce the attached ordinance at the next City Council meeting.

If you have any questions regarding this ordinance, please contact Anthony Bertuca at (312) 744-5506.

Department of Business Affairs and Consumer Protection



City of Chicago



O2014-9500

Office of the City Clerk

Document Tracking Sheet

Meeting Date:	11/19/2014
Sponsor(s):	Pope (10)
Type:	Ordinance
Title:	Canopy(s) for Birrieria Ocotlan, Inc.
Committee(s) Assignment:	Committee on Transportation and Public Way

ORDINANCE
BIRRIERIA OCOTLAN INC
Acct. No. 294738 - 1
Permit No. 1115764

Be It Ordained by the City Council of the City of Chicago:

SECTION 1. Permission and authority are hereby given and granted to BIRRIERIA OCOTLAN INC, upon the terms and subject to the conditions of this ordinance to maintain and use, as now constructed, two (2) Canopy(s) projecting over the public right-of-way adjacent to its premises known as 4007 E. 106th St..

Said Canopy(s) at E. 106th Street measure(s):

One (1) at twenty (20) feet in length, and two (2) feet in width for a total of forty (40) square feet.

Said Canopy(s) at E. 106th Street measure(s):

One (1) at twenty-five (25) feet in length, and two (2) feet in width for a total of fifty (50) square feet.

The location of said privilege shall be as shown on prints kept on file with the Department of Business Affairs and Consumer Protection and the Office of the City Clerk.

Said privilege shall be constructed in accordance with plans and specifications approved by the Zoning Department - Signs.


This grant of privilege in the public way shall be subject to the provisions of Section 10-28-015 and all other required provisions of the Municipal Code of Chicago.


The grantee shall pay to the City of Chicago as compensation for the privilege #1115764 herein granted the sum of one hundred (\$100.00) per annum in advance.

A 25% penalty will be added for payments received after due date.


The permit holder agrees to hold the City of Chicago harmless for any damage, relocation or replacement costs associated with damage, relocation or removal of private property caused by the City performing work in the public way.

Authority herein given and granted for a period of five (5) years from and after 11/15/2014.

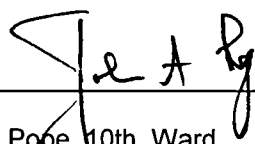Alderman 
John Pope 10th Ward

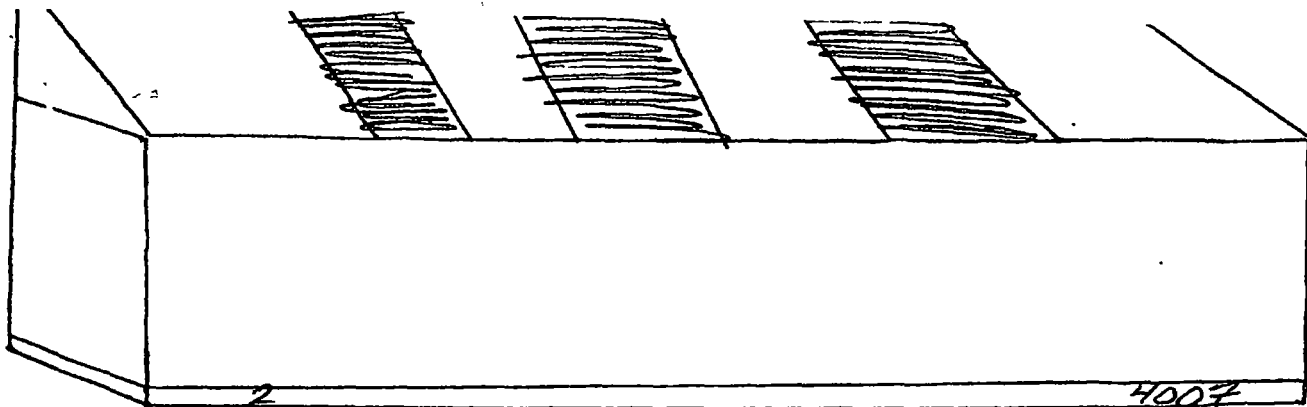

<u>length</u>	<u>width</u>	<u>height</u>
20	2	2
20	2	18

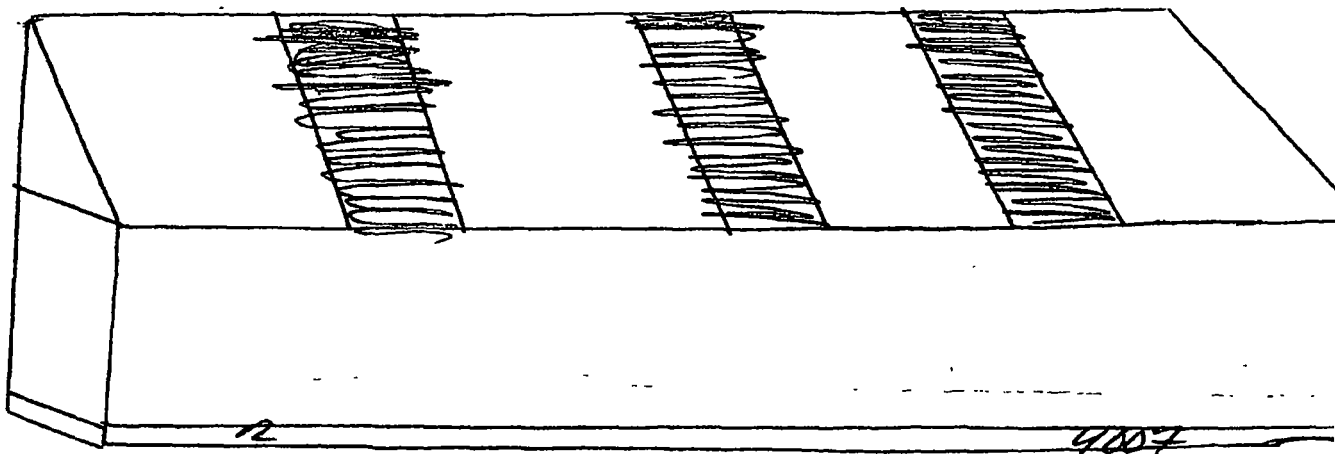



11/19/2014

Alderman **John Pope**
Ward # 10
City of Chicago
City Hall, Room 300
121 North LaSalle Street
Chicago, Illinois 60602

Re: An ordinance to use and maintain a portion of the public right-of-way for **two (2) canopy(ies)** for
BIRRIERIA OCOTLAN INC, adjacent to the premises known as **4007 E. 106th St.**

Dear Alderman **John Pope**:

The applicant referenced above has requested the use of the public right-of-way for a **canopy(ies)**. An ordinance has been prepared by the Department of Business Affairs and Consumer Protection – Small Business Center - Public Way Use Unit for presentation to the City Council. Because this request was made for properties located in your ward, as approved by you as per the attached, I respectfully request that you introduce the attached ordinance at the next City Council meeting.

If you have any questions regarding this ordinance, please contact Anthony Bertuca at (312) 744-5506.

Department of Business Affairs and Consumer Protection



City of Chicago



O2014-9501

Office of the City Clerk

Document Tracking Sheet

Meeting Date:	11/19/2014
Sponsor(s):	Burnett (27)
Type:	Ordinance
Title:	Canopy(s) for Candy's Grocery
Committee(s) Assignment:	Committee on Transportation and Public Way

ORDINANCE
CANDY'S GROCERY
Acct. No. 315336 - 1
Permit No. 1115844

Be It Ordained by the City Council of the City of Chicago:

SECTION 1. Permission and authority are hereby given and granted to CANDY'S GROCERY, upon the terms and subject to the conditions of this ordinance to maintain and use, as now constructed, one (1) Canopy(s) projecting over the public right-of-way adjacent to its premises known as 1366 W. Ohio St..

Said Canopy(s) at W. Ohio St. measure(s):

One (1) at sixteen (16) feet in length, and four (4) feet in width for a total of sixty-four (64) square feet.

The location of said privilege shall be as shown on prints kept on file with the Department of Business Affairs and Consumer Protection and the Office of the City Clerk.

Said privilege shall be constructed in accordance with plans and specifications approved by the Zoning Department - Signs.

This grant of privilege in the public way shall be subject to the provisions of Section 10-28-015 and all other required provisions of the Municipal Code of Chicago.

The grantee shall pay to the City of Chicago as compensation for the privilege #1115844 herein granted the sum of fifty (\$50.00) per annum in advance.

A 25% penalty will be added for payments received after due date.


The permit holder agrees to hold the City of Chicago harmless for any damage, relocation or replacement costs associated with damage, relocation or removal of private property caused by the City performing work in the public way.

Authority herein given and granted for a period of five (5) years from and after 04/09/2013.

Alderman



Walter Burnett Jr. 27th Ward

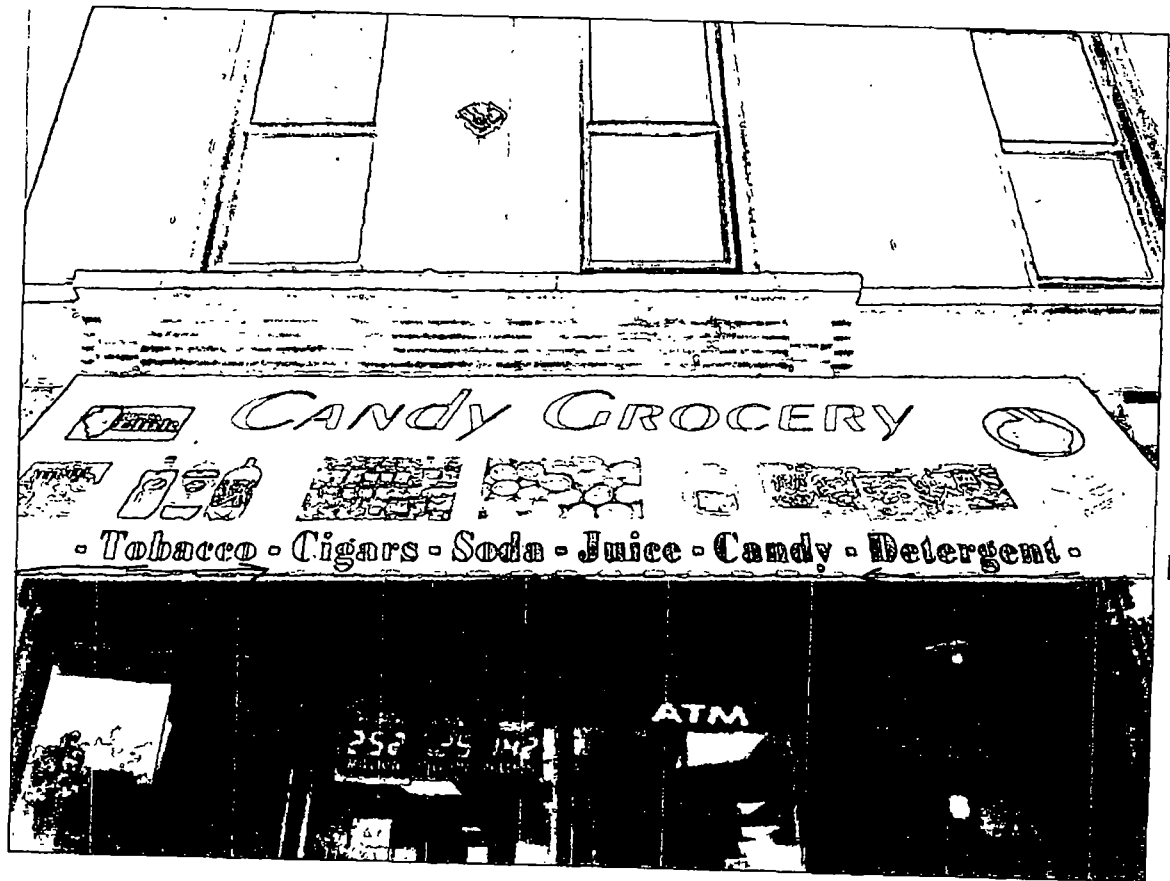

16 ft



City of Chicago



O2014-9502

Office of the City Clerk

Document Tracking Sheet

Meeting Date:	11/19/2014
Sponsor(s):	Burnett (27)
Type:	Ordinance
Title:	Canopy(s) for Public Storage
Committee(s) Assignment:	Committee on Transportation and Public Way

ORDINANCE
PUBLIC STORAGE
Acct. No. 211743 - 1
Permit No. 1115794

Be It Ordained by the City Council of the City of Chicago:

SECTION 1. Permission and authority are hereby given and granted to PUBLIC STORAGE, upon the terms and subject to the conditions of this ordinance to maintain and use, as now constructed, two (2) Canopy(s) projecting over the public right-of-way adjacent to its premises known as 362 W. Chicago Ave..

Said Canopy(s) at W Chicago Ave measure(s):

Two (2) at twenty (20) feet in length, and one point five (1.5) foot in width for a total of sixty (60) square feet.

The location of said privilege shall be as shown on prints kept on file with the Department of Business Affairs and Consumer Protection and the Office of the City Clerk.

Said privilege shall be constructed in accordance with plans and specifications approved by the Zoning Department - Signs.


This grant of privilege in the public way shall be subject to the provisions of Section 10-28-015 and all other required provisions of the Municipal Code of Chicago.

The grantee shall pay to the City of Chicago as compensation for the privilege #1115794 herein granted the sum of one hundred (\$100.00) per annum in advance.

A 25% penalty will be added for payments received after due date.

The permit holder agrees to hold the City of Chicago harmless for any damage, relocation or replacement costs associated with damage, relocation or removal of private property caused by the City performing work in the public way.

Authority herein given and granted for a period of five (5) years from and after 01/13/2014.

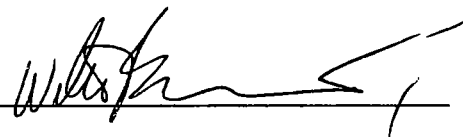Alderman 
Walter Burnett Jr. 27th Ward





City of Chicago



O2014-9503

Office of the City Clerk

Document Tracking Sheet

Meeting Date:	11/19/2014
Sponsor(s):	Reilly (42)
Type:	Ordinance
Title:	Canopy(s) for Westin Hotel Chicago
Committee(s) Assignment:	Committee on Transportation and Public Way

ORDINANCE
WESTIN HOTEL CHICAGO
Acct. No. 64071 - 2
Permit No. 1115781

Be It Ordained by the City Council of the City of Chicago:

SECTION 1. Permission and authority are hereby given and granted to WESTIN HOTEL CHICAGO, upon the terms and subject to the conditions of this ordinance to maintain and use, as now constructed, thirty-one (31) Canopy(s) projecting over the public right-of-way adjacent to its premises known as 909 N. Michigan Ave..

Said Canopy(s) at N. Michigan Avenue measure(s):

Five (5) at seven point six seven (7.67) feet in length, and three (3) feet in width for a total of one hundred fifteen point zero five (115.05) square feet.

Said Canopy(s) at Delaware measure(s):

Twenty-six (26) at seven point six seven (7.67) feet in length, and three (3) feet in width for a total of five hundred ninety-eight point two six (598.26) square feet.

The location of said privilege shall be as shown on prints kept on file with the Department of Business Affairs and Consumer Protection and the Office of the City Clerk.

Said privilege shall be constructed in accordance with plans and specifications approved by the Zoning Department - Signs.

This grant of privilege in the public way shall be subject to the provisions of Section 10-28-015 and all other required provisions of the Municipal Code of Chicago.

The grantee shall pay to the City of Chicago as compensation for the privilege #1115781 herein granted the sum of one hundred seventy-five (\$175.00) per annum in advance.


A 25% penalty will be added for payments received after due date.

The permit holder agrees to hold the City of Chicago harmless for any damage, relocation or replacement costs associated with damage, relocation or removal of private property caused by the City performing work in the public way.

Authority herein given and granted for a period of five (5) years from and after 06/28/2012.

Alderman _____

Brendan Reilly 42nd Ward

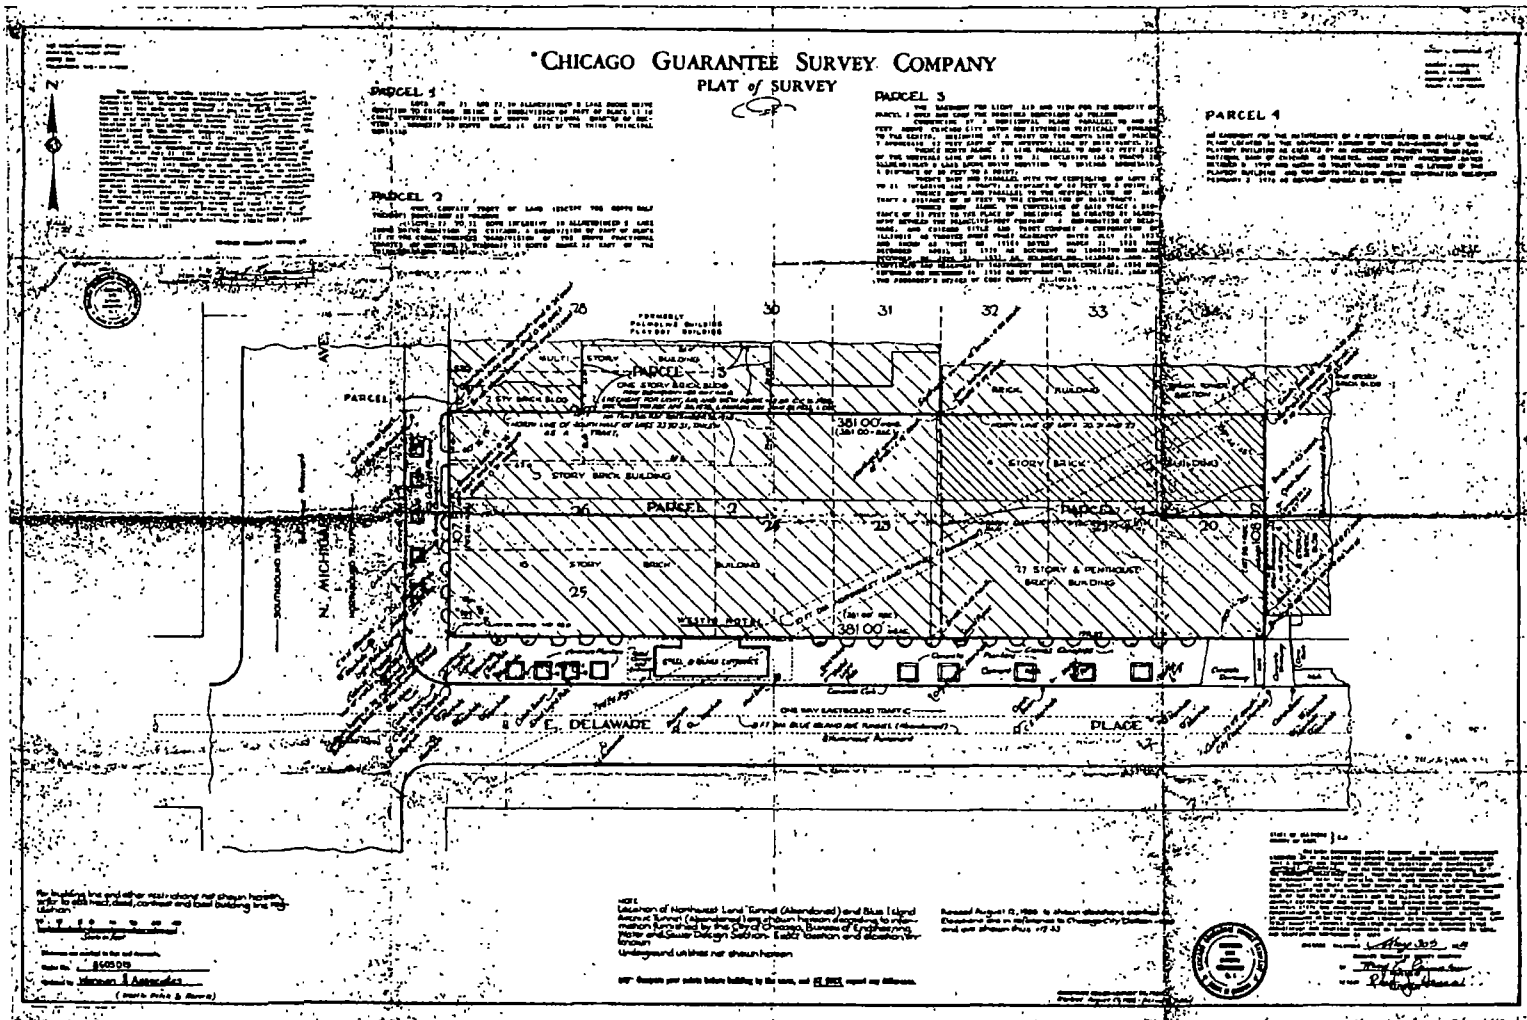



City of Chicago



O2014-9504

Office of the City Clerk

Document Tracking Sheet

Meeting Date:	11/19/2014
Sponsor(s):	Reilly (42)
Type:	Ordinance
Title:	Canopy(s) for 363 Erie LLC
Committee(s) Assignment:	Committee on Transportation and Public Way

ORDINANCE
363 ERIE, LLC
Acct. No. 392936 - 1
Permit No. 1114757

Be It Ordained by the City Council of the City of Chicago:

SECTION 1. Permission and authority are hereby given and granted to 363 ERIE, LLC, upon the terms and subject to the conditions of this ordinance to construct, install, maintain and use one (1) Canopy(s) projecting over the public right-of-way adjacent to its premises known as 363 W. Erie St..

Said Canopy(s) at W. Erie Strret measure(s):

One (1) at sixteen (16) feet in length, and seven (7) feet in width for a total of one hundred twelve (112) square feet.

The location of said privilege shall be as shown on prints kept on file with the Department of Business Affairs and Consumer Protection and the Office of the City Clerk.

Said privilege shall be constructed in accordance with plans and specifications approved by the Zoning Department - Signs.

This grant of privilege in the public way shall be subject to the provisions of Section 10-28-015 and all other required provisions of the Municipal Code of Chicago.

The grantee shall pay to the City of Chicago as compensation for the privilege #1114757 herein granted the sum of fifty (\$50.00) per annum in advance.


A 25% penalty will be added for payments received after due date.


The permit holder agrees to hold the City of Chicago harmless for any damage, relocation or replacement costs associated with damage, relocation or removal of private property caused by the City performing work in the public way.

Authority herein given and granted for a period of five (5) years from and after Date of Passage.

Alderman _____

Brendan Reilly 42nd Ward

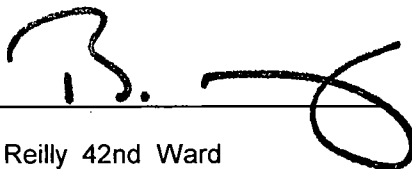A handwritten signature in black ink, appearing to be 'B. Reilly', written over a horizontal line.

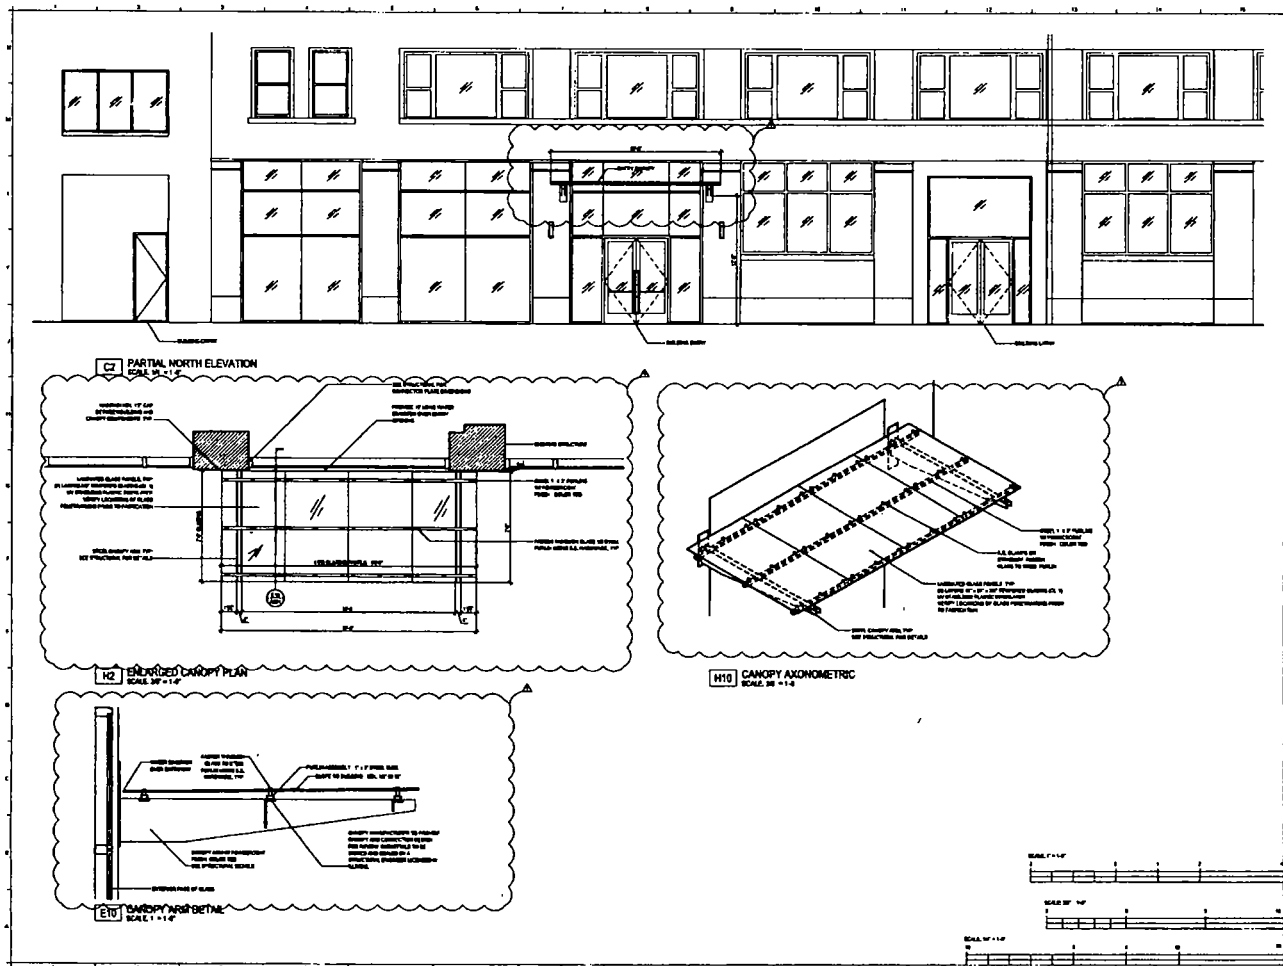

WILLIAMS BROS. CO.
111 W. Wacker Drive, Suite 200
Chicago, IL 60601
Tel: (312) 321-1111
Fax: (312) 321-1112
www.williamsbrosc.com



363 W ERIE ST
BUILDING LOBBY

Project No. 1010-00
Date 10/10/09
Sheet 1010-00
Scale 1/8" = 1'-0"

A501

CONCRETE DETAILS



City of Chicago



O2014-9505

Office of the City Clerk

Document Tracking Sheet

Meeting Date:	11/19/2014
Sponsor(s):	Smith (43)
Type:	Ordinance
Title:	Canopy(s) for Lincoln Park Villas
Committee(s) Assignment:	Committee on Transportation and Public Way

ORDINANCE
LINCOLN PARK VILLAS
Acct. No. 68729 - 1
Permit No. 1115780

Be It Ordained by the City Council of the City of Chicago:

SECTION 1. Permission and authority are hereby given and granted to LINCOLN PARK VILLAS, upon the terms and subject to the conditions of this ordinance to maintain and use, as now constructed, one (1) Canopy(s) projecting over the public right-of-way adjacent to its premises known as 1920 N. Clark St..

Said Canopy(s) at N.CLARK measure(s):

One (1) at seventeen (17) feet in length, and seventeen (17) feet in width for a total of two hundred eighty-nine (289) square feet.

The location of said privilege shall be as shown on prints kept on file with the Department of Business Affairs and Consumer Protection and the Office of the City Clerk.

Said privilege shall be constructed in accordance with plans and specifications approved by the Zoning Department - Signs.

This grant of privilege in the public way shall be subject to the provisions of Section 10-28-015 and all other required provisions of the Municipal Code of Chicago.


The grantee shall pay to the City of Chicago as compensation for the privilege #1115780 herein granted the sum of fifty (\$50.00) per annum in advance.

A 25% penalty will be added for payments received after due date.


The permit holder agrees to hold the City of Chicago harmless for any damage, relocation or replacement costs associated with damage, relocation or removal of private property caused by the City performing work in the public way.

Authority herein given and granted for a period of five (5) years from and after 03/21/2004.

Alderman

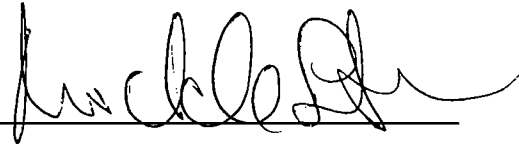A handwritten signature in black ink, appearing to read 'Michele Smith', written over a horizontal line.

Michele Smith 43rd Ward

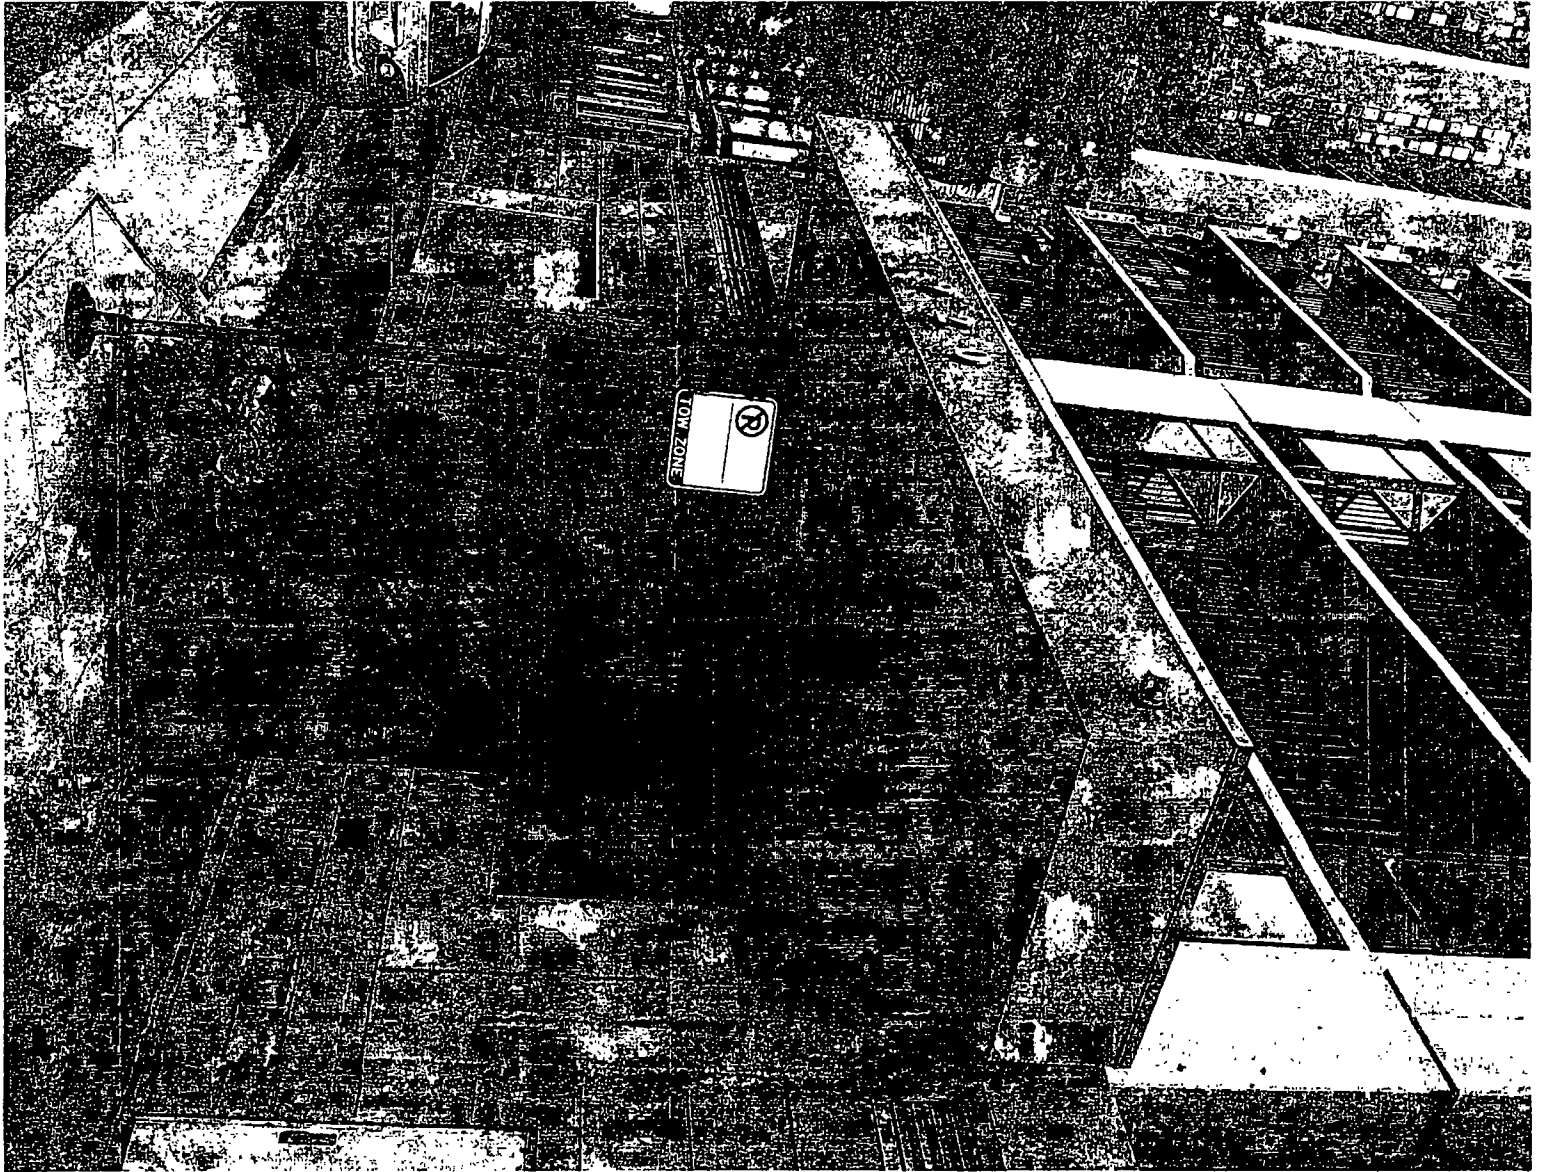



City of Chicago



O2014-9506

Office of the City Clerk

Document Tracking Sheet

Meeting Date:	11/19/2014
Sponsor(s):	Pawar (47)
Type:	Ordinance
Title:	Canopy(s) for Wooden Spoon, The
Committee(s) Assignment:	Committee on Transportation and Public Way

ORDINANCE
THE WOODEN SPOON
Acct. No. 217542 - 1
Permit No. 1115846

Be It Ordained by the City Council of the City of Chicago:

SECTION 1. Permission and authority are hereby given and granted to THE WOODEN SPOON, upon the terms and subject to the conditions of this ordinance to maintain and use, as now constructed, one (1) Canopy(s) projecting over the public right-of-way adjacent to its premises known as 5047 N. Clark St..

Said Canopy(s) at N. CLARK measure(s):

One (1) at twenty (20) feet in length, and two point five (2.5) feet in width for a total of fifty (50) square feet.

The location of said privilege shall be as shown on prints kept on file with the Department of Business Affairs and Consumer Protection and the Office of the City Clerk.

Said privilege shall be constructed in accordance with plans and specifications approved by the Zoning Department - Signs.

This grant of privilege in the public way shall be subject to the provisions of Section 10-28-015 and all other required provisions of the Municipal Code of Chicago.

The grantee shall pay to the City of Chicago as compensation for the privilege #1115846 herein granted the sum of fifty (\$50.00) per annum in advance.

A 25% penalty will be added for payments received after due date.

The permit holder agrees to hold the City of Chicago harmless for any damage, relocation or replacement costs associated with damage, relocation or removal of private property caused by the City performing work in the public way.

Authority herein given and granted for a period of five (5) years from and after 11/15/2014.

Alderman



Ameya Pawar 47th Ward



5047 N. CLARK ST.

DEPTH = 2'-6"



11/19/2014

Alderman Ameya Pawar
Ward # 47
City of Chicago
City Hall, Room 300
121 North LaSalle Street
Chicago, Illinois 60602

Re: An ordinance to use and maintain a portion of the public right-of-way for one (1) canopy(ies) for
THE WOODEN SPOON, adjacent to the premises known as **5047 N. Clark St.**

Dear Alderman **Ameya Pawar**:

The applicant referenced above has requested the use of the public right-of-way for a **canopy(ies)**. An ordinance has been prepared by the Department of Business Affairs and Consumer Protection – Small Business Center - Public Way Use Unit for presentation to the City Council. Because this request was made for properties located in your ward, as approved by you as per the attached, I respectfully request that you introduce the attached ordinance at the next City Council meeting.

If you have any questions regarding this ordinance, please contact Anthony Bertuca at (312) 744-5506.

Department of Business Affairs and Consumer Protection



City of Chicago



R2014-857

Office of the City Clerk

Document Tracking Sheet

Meeting Date:	11/19/2014
Sponsor(s):	Fioretti (2) Waguespack (32) Arena (45)
Type:	Resolution
Title:	Call for hearing(s) on apparent violations of ethical conduct concerning acceptance of campaign contributions by city officials who have authority to award city contracts
Committee(s) Assignment:	Committee on Committees, Rules and Ethics

Rules

RESOLUTION CONCERNING APPARENT VIOLATIONS OF ETHICAL CONDUCT

WHEREAS, In a recent article, an international business publication has revealed that substantial financial contributions have been made to the political campaigns of City of Chicago officials by executives of investment firms that manage City of Chicago pension funds in probable violation of federal rules barring such activity; and


WHEREAS, In 2011, Mayor Rahm Emanuel issued a series of executive orders banning any city contractor from making such "pay-to-play" political contributions specifically "to promote public confidence in government and its decision making"; and


WHEREAS, It is alleged that this most recent incident consists of more than a half-million dollars being ported to various funds associated with the political campaigns of the executive branch officers who are responsible for the appointment of managers for the multi-billion dollar portfolios held by the various pension funds that provide for the retirement benefits of city employees; and

WHEREAS, It is incumbent upon this legislative body to investigate this apparent breach of ethical conduct concerning the acceptance of campaign contributions by city officials who have the authority to award or oversee the contracts of those city contractors who are making the contributions; now therefore

BE IT RESOLVED That we, the undersigned members of the City of Chicago City council, gathered here this 19th Day of November, 2014 AD, hereby urge the Committee on Committees, Rules and Ethics to expeditiously hold hearings in order to take testimony from expert witnesses and the public concerning this apparent violation of federal regulations, local ethics ordinances and executive orders.

BE IT FURTHER RESOLVED The Committee on Committees, Rules and Ethics create a sub-committee to draft legislation and recommend regulatory language to strengthen ethics legislation in regard to political contributions by those seeking to do business with the city.

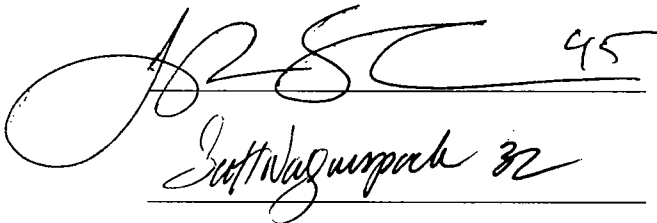 45
Jeff Wagners 32

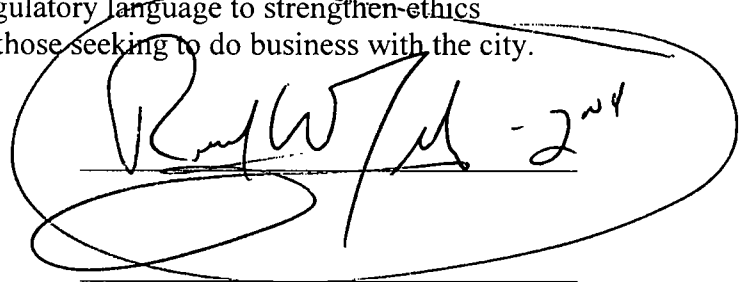 - 2nd



City of Chicago



O2014-9509

Office of the City Clerk

Document Tracking Sheet

Meeting Date:	11/19/2014
Sponsor(s):	Moreno (1)
Type:	Ordinance
Title:	Grant(s) of privilege in public way for Chicago Avenue Salon Ltd.
Committee(s) Assignment:	Committee on Transportation and Public Way

ORDINANCE
CHICAGO AVENUE SALON, LTD
Acct. No. 294676 - 1
Permit No. 1115796

Be It Ordained by the City Council of the City of Chicago:

SECTION 1. Permission and authority are hereby given and granted to CHICAGO AVENUE SALON, LTD, upon the terms and subject to the conditions of this ordinance to maintain and use one (1) sign(s) projecting over the public right-of-way attached to its premises known as 1941 W. Chicago Ave..

Said sign structure(s) measures as follows; along W. CHICAGO:
One (1) at six (6) feet in length, four (4) feet in height and ten (10) feet above grade level.

The location of said privilege shall be as shown on prints kept on file with the Department of Business Affairs and Consumer Protection and the Office of the City Clerk.

Said privilege shall be constructed in accordance with plans and specifications approved by the Department of Transportation (Division of Project Development) and Zoning Department - Signs.

This grant of privilege in the public way shall be subject to the provisions of Section 10-28-015 and all other required provisions of the Municipal Code of Chicago.

The grantee shall pay to the City of Chicago as compensation for the privilege #1115796 herein granted the sum of one hundred (\$100.00) per annum in advance.

A 25% penalty will be added for payments received after due date.

The permit holder agrees to hold the City of Chicago harmless for any damage, relocation or replacement costs associated with damage, relocation or removal of private property caused by the City performing work in the public way.

Authority herein given and granted for a period of five (5) years from and after 07/29/2014.

Alderman _____



Proco Joe Moreno 1st Ward





11/19/2014

Alderman Proco Joe Moreno
Ward # 01
City of Chicago
City Hall, Room 300
121 North LaSalle Street
Chicago, Illinois 60602

Re: An ordinance to use and maintain a portion of the public right-of-way for **one (1) sign(s)** for
CHICAGO AVENUE SALON, LTD, adjacent to the premises known as **1941 W. Chicago Ave..**

Dear Alderman **Proco Joe Moreno**:

The applicant referenced above has requested the use of the public right-of-way for a **sign(s)**. An ordinance has been prepared by the Department of Business Affairs and Consumer Protection – Small Business Center - Public Way Use Unit for presentation to the City Council. Because this request was made for properties located in your ward, as approved by you as per the attached, I respectfully request that you introduce the attached ordinance at the next City Council meeting.

If you have any questions regarding this ordinance, please contact Anthony Bertuca at (312) 744-5506.

Department of Business Affairs and Consumer Protection



City of Chicago



O2014-9510

Office of the City Clerk

Document Tracking Sheet

Meeting Date:	11/19/2014
Sponsor(s):	Moreno (1)
Type:	Ordinance
Title:	Grant(s) of privilege in public way for Crocodile, The
Committee(s) Assignment:	Committee on Transportation and Public Way

ORDINANCE
THE CROCODILE
Acct. No. 328294 - 1
Permit No. 1115861

Be It Ordained by the City Council of the City of Chicago:

SECTION 1. Permission and authority are hereby given and granted to THE CROCODILE, upon the terms and subject to the conditions of this ordinance to maintain and use one (1) sign(s) projecting over the public right-of-way attached to its premises known as 1540 N. Milwaukee Ave..

Said sign structure(s) measures as follows; along N MILWAUKEE AVE:

One (1) at four (4) feet in length, four (4) feet in height and twelve (12) feet above grade level.

The location of said privilege shall be as shown on prints kept on file with the Department of Business Affairs and Consumer Protection and the Office of the City Clerk.

Said privilege shall be constructed in accordance with plans and specifications approved by the Department of Transportation (Division of Project Development) and Zoning Department - Signs.

This grant of privilege in the public way shall be subject to the provisions of Section 10-28-015 and all other required provisions of the Municipal Code of Chicago.

The grantee shall pay to the City of Chicago as compensation for the privilege #1115861 herein granted the sum of one hundred (\$100.00) per annum in advance.


A 25% penalty will be added for payments received after due date.

The permit holder agrees to hold the City of Chicago harmless for any damage, relocation or replacement costs associated with damage, relocation or removal of private property caused by the City performing work in the public way.

Authority herein given and granted for a period of five (5) years from and after 05/13/2014.

Alderman 

Proco Joe Moreno 1st Ward

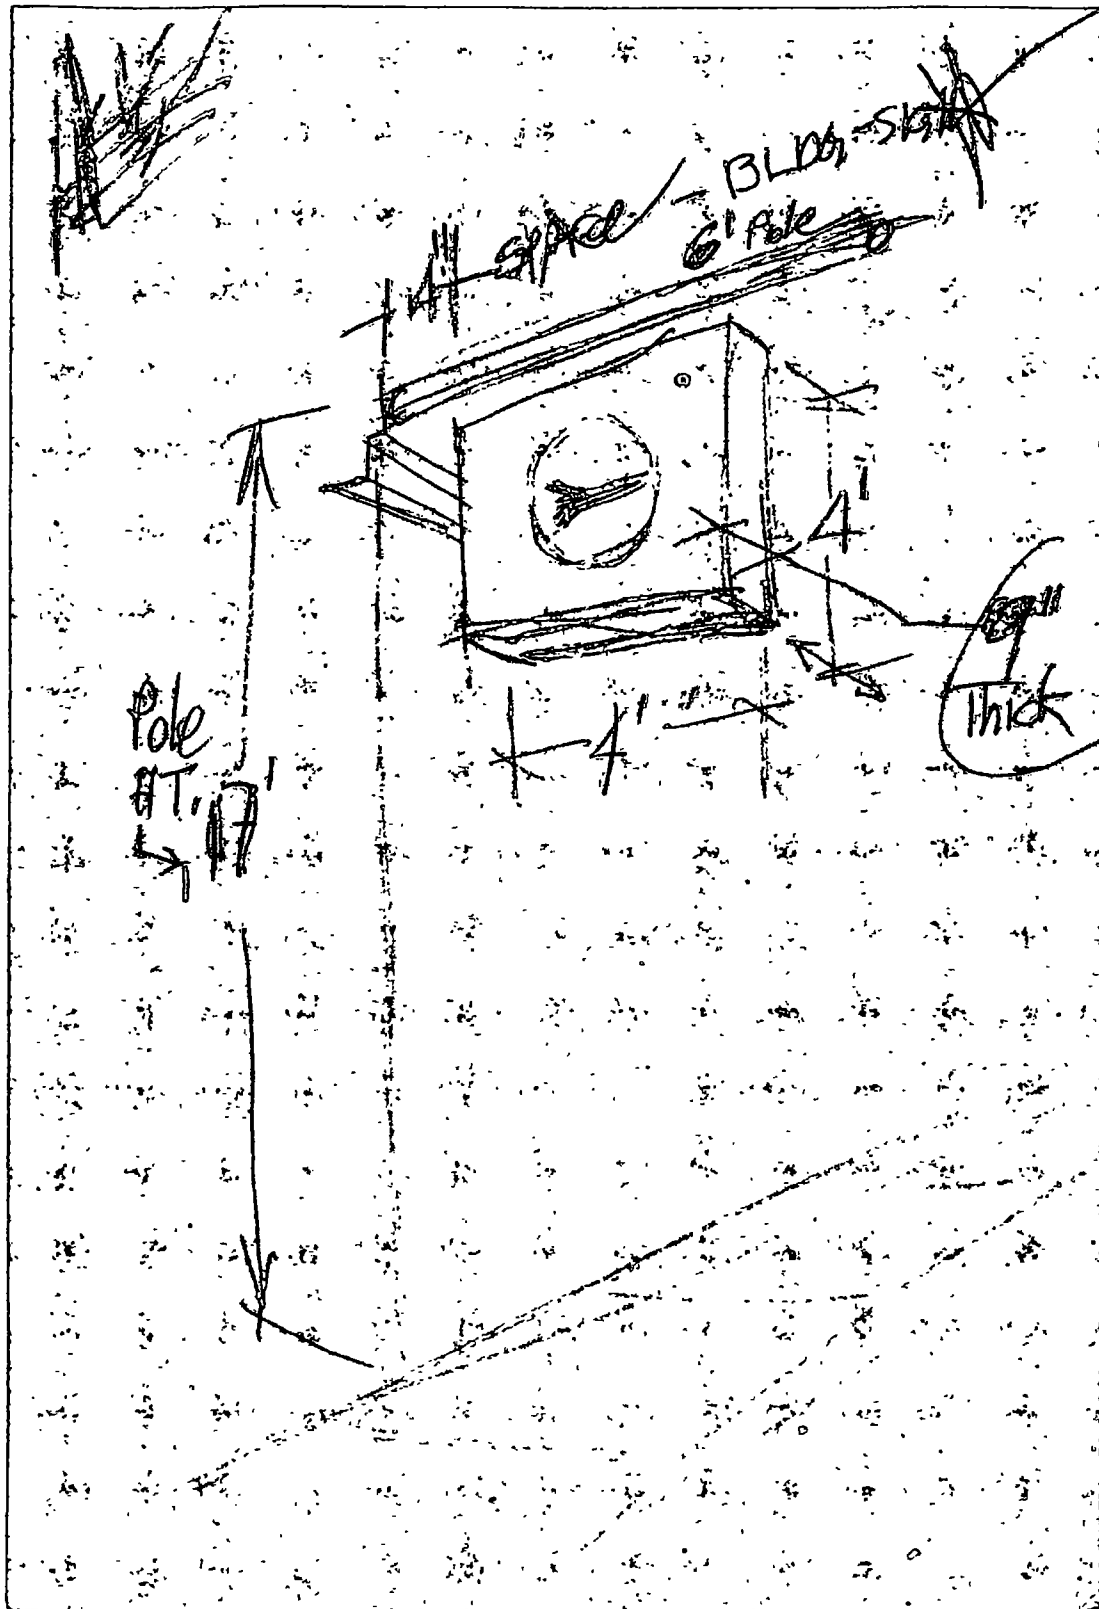



11/19/2014

Alderman **Proco Joe Moreno**
Ward # 01
City of Chicago
City Hall, Room 300
121 North LaSalle Street
Chicago, Illinois 60602

Re: An ordinance to use and maintain a portion of the public right-of-way for **one (1) sign(s)** for **THE CROCODILE**, adjacent to the premises known as **1540 N. Milwaukee Ave.**.

Dear Alderman **Proco Joe Moreno**:

The applicant referenced above has requested the use of the public right-of-way for a **sign(s)**. An ordinance has been prepared by the Department of Business Affairs and Consumer Protection – Small Business Center - Public Way Use Unit for presentation to the City Council. Because this request was made for properties located in your ward, as approved by you as per the attached, I respectfully request that you introduce the attached ordinance at the next City Council meeting.

If you have any questions regarding this ordinance, please contact Anthony Bertuca at (312) 744-5506.

Department of Business Affairs and Consumer Protection



City of Chicago



O2014-9512

Office of the City Clerk

Document Tracking Sheet

Meeting Date:	11/19/2014
Sponsor(s):	Moreno (1)
Type:	Ordinance
Title:	Grant(s) of privilege in public way for Eskell
Committee(s) Assignment:	Committee on Transportation and Public Way

ORDINANCE
ESKELL
Acct. No. 311427 - 2
Permit No. 1115850

Be It Ordained by the City Council of the City of Chicago:

SECTION 1. Permission and authority are hereby given and granted to ESKELL, upon the terms and subject to the conditions of this ordinance to maintain and use one (1) sign(s) projecting over the public right-of-way attached to its premises known as 1509 N. Milwaukee Ave..

Said sign structure(s) measures as follows; along N Milwaukee Ave:

One (1) at three point six (3.6) feet in length, two point four two (2.42) feet in height and nine (9) feet above grade level.

The location of said privilege shall be as shown on prints kept on file with the Department of Business Affairs and Consumer Protection and the Office of the City Clerk.

Said privilege shall be constructed in accordance with plans and specifications approved by the Department of Transportation (Division of Project Development) and Zoning Department - Signs.

This grant of privilege in the public way shall be subject to the provisions of Section 10-28-015 and all other required provisions of the Municipal Code of Chicago.

The grantee shall pay to the City of Chicago as compensation for the privilege #1115850 herein granted the sum of one hundred (\$100.00) per annum in advance.

A 25% penalty will be added for payments received after due date.


The permit holder agrees to hold the City of Chicago harmless for any damage, relocation or replacement costs associated with damage, relocation or removal of private property caused by the City performing work in the public way.

Authority herein given and granted for a period of five (5) years from and after 04/22/2014.

Alderman _____



Proco Joe Moreno 1st Ward

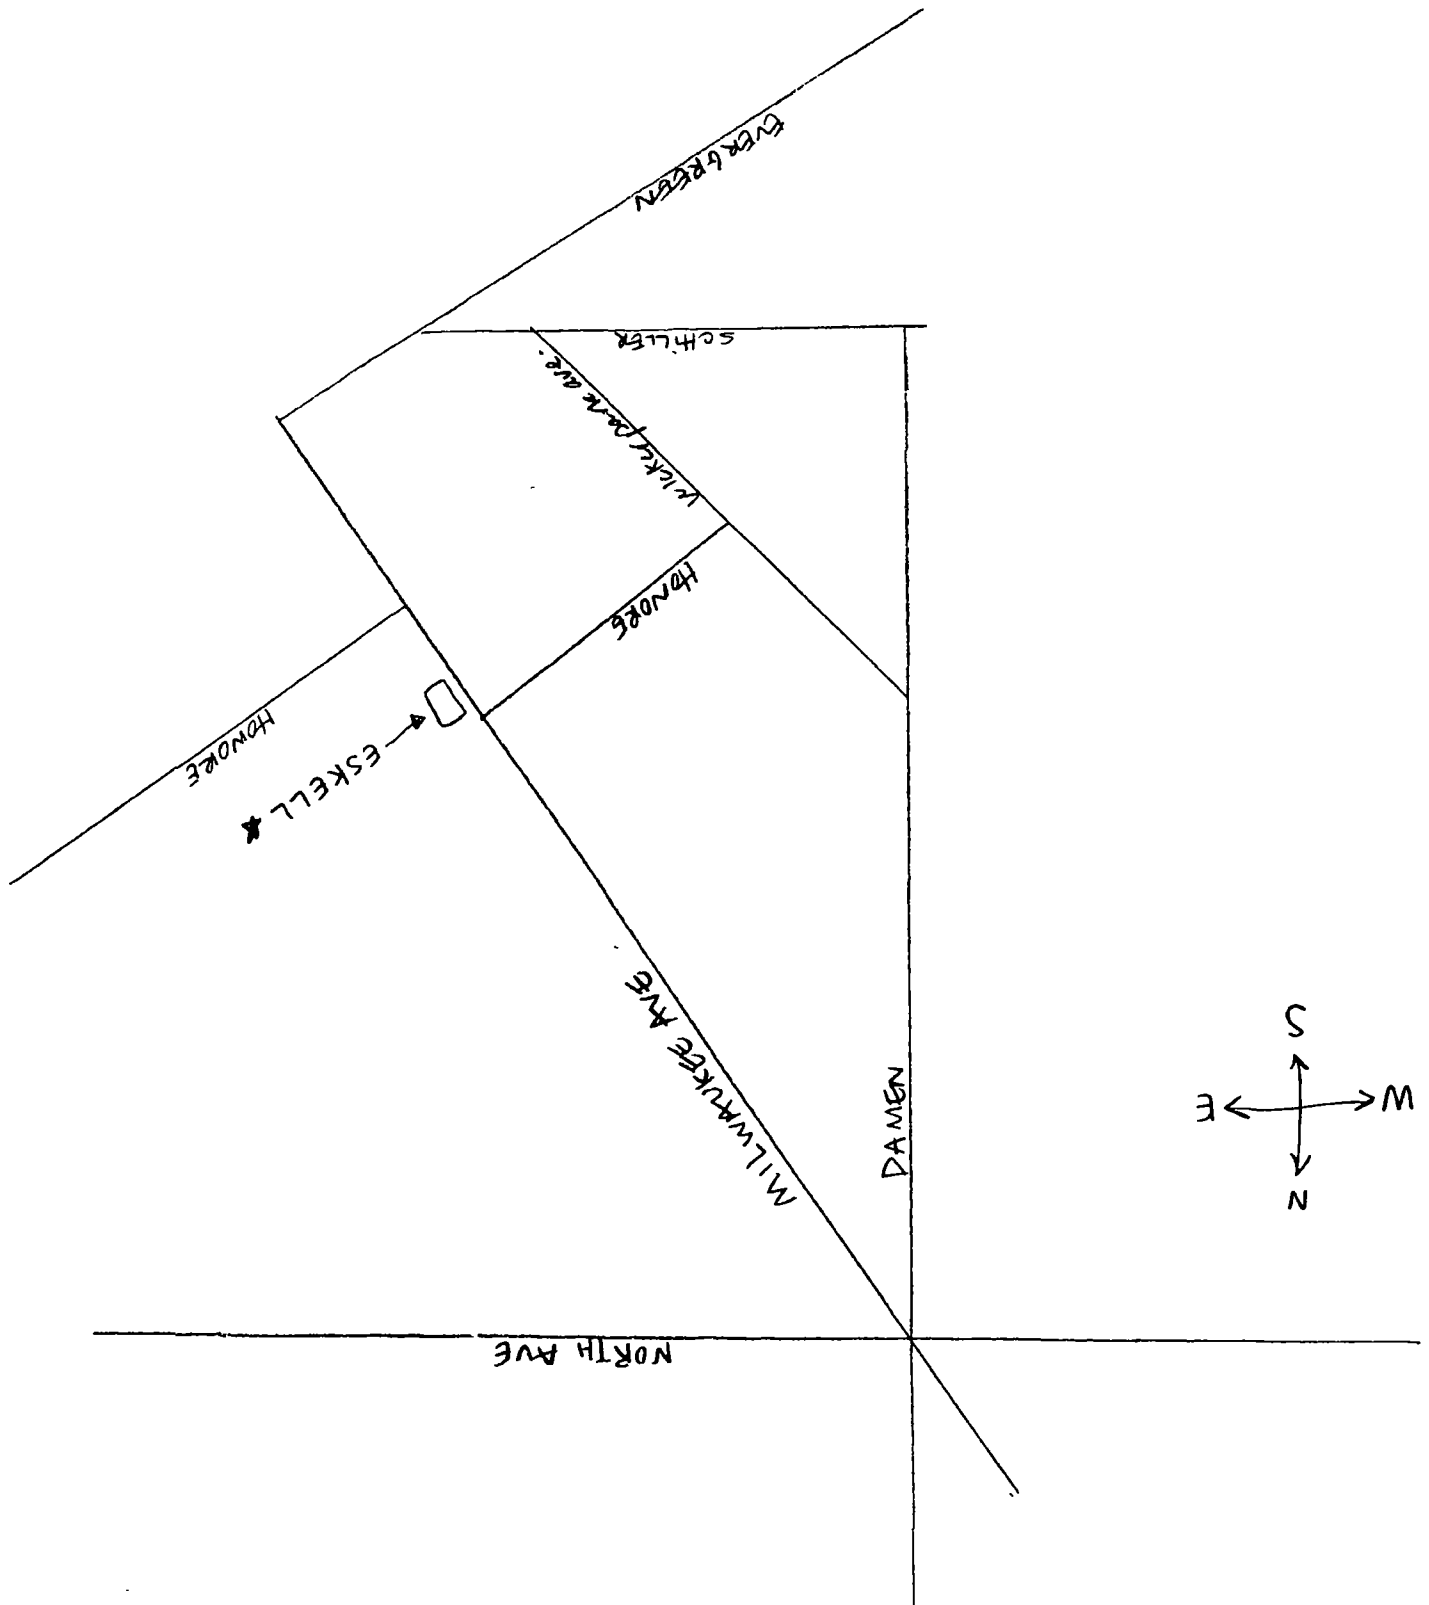



11/19/2014

Alderman Proco Joe Moreno
Ward # 01
City of Chicago
City Hall, Room 300
121 North LaSalle Street
Chicago, Illinois 60602

Re: An ordinance to use and maintain a portion of the public right-of-way for **one (1) sign(s)** for **ESKELL**, adjacent to the premises known as **1509 N. Milwaukee Ave.**.

Dear Alderman **Proco Joe Moreno**:

The applicant referenced above has requested the use of the public right-of-way for a **sign(s)**. An ordinance has been prepared by the Department of Business Affairs and Consumer Protection – Small Business Center - Public Way Use Unit for presentation to the City Council. Because this request was made for properties located in your ward, as approved by you as per the attached, I respectfully request that you introduce the attached ordinance at the next City Council meeting.

If you have any questions regarding this ordinance, please contact Anthony Bertuca at (312) 744-5506.

Department of Business Affairs and Consumer Protection



City of Chicago



O2014-9517

Office of the City Clerk

Document Tracking Sheet

Meeting Date:	11/19/2014
Sponsor(s):	Moreno (1)
Type:	Ordinance
Title:	Grant(s) of privilege in public way for J M Bee LLC Flower Box
Committee(s) Assignment:	Committee on Transportation and Public Way

ORDINANCE

J M Bee LLC Flower Box

Acct. No. 394572 - 1

Permit No. 1103809

Be It Ordained by the City Council of the City of Chicago:

SECTION 1: Permission and authority are hereby given and granted to J M Bee LLC Flower Box, upon the terms and subject to the conditions of this ordinance to maintain and use, as now constructed, five (5) Sunscreen(s) (Window Shades) projecting over the public right-of-way adjacent to its premises known as 2456 N. California Ave..

Said Sunscreen (Window Shade) at N. California measure(s):

One (1) at five (5) feet in length, and six (6) feet in width for a total of thirty (30) square feet. Window shade shall be approximately seventeen (17) feet above grade level.

Said Sunscreen(s) (Window Shades) at W. Altgeld measure(s):

Two (2) at three (3) feet in length, and six (6) feet in width for a total of thirty-six (36) square feet. Window shades shall be approximately seventeen (17) feet above grade level.

Two (2) at three (3) feet in length, and three (3) feet in width for a total of eighteen (18) square feet. Window shades shall be approximately twenty (20) feet above grade level.

The location of said privilege shall be as shown on prints kept on file with the Department of Business Affairs and Consumer Protection and the Office of the City Clerk.

Said privilege shall be constructed in accordance with plans and specifications approved by the Department of Transportation (Division of Project Development).

This grant of privilege in the public way shall be subject to the provisions of Section 10-28-015 and all other required provisions of the Municipal Code of Chicago.


The grantee shall pay to the City of Chicago as compensation for the privilege #1103809 herein granted the sum of three hundred seventy-five (\$375.00) per annum in advance.

A 25% penalty will be added for payments received after due date.


The permit holder agrees to hold the City of Chicago harmless for any damage, relocation or replacement costs associated with damage, relocation or removal of private property caused by the City performing work in the public way.

Authority herein given and granted for a period of five (5) years from and after Date of Passage

Alderman _____

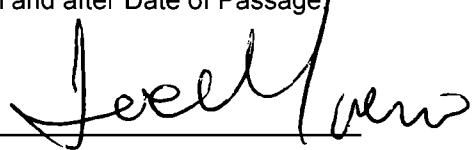

Proco Joe Moreno 1st Ward

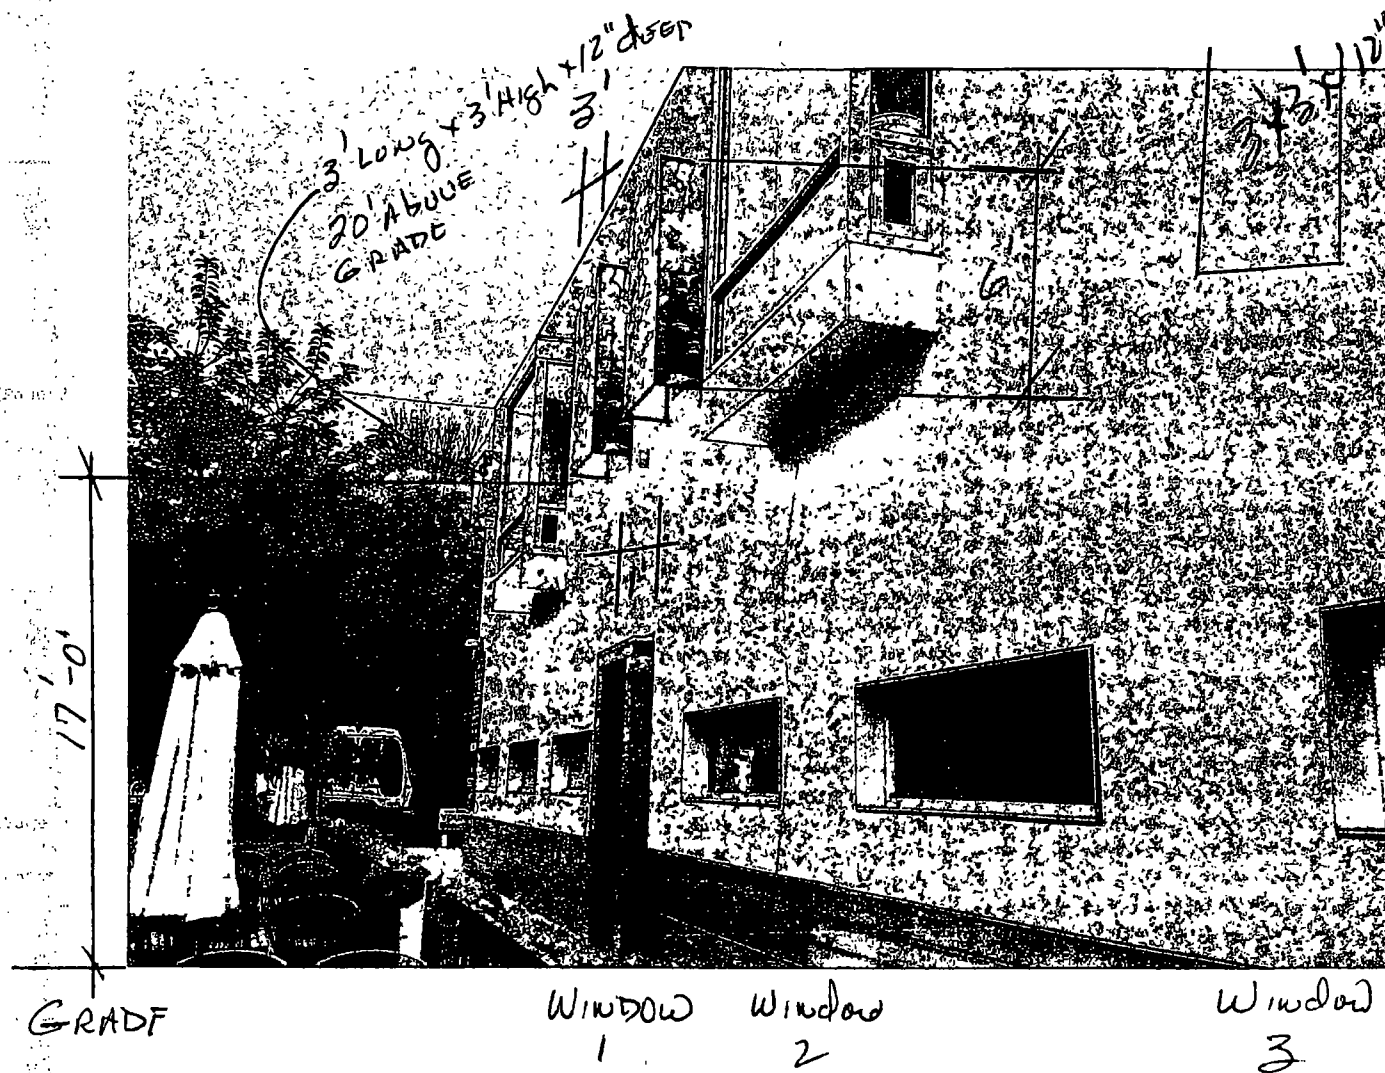



Department of Business Affairs and Consumer Protection

Small Business Center- Public Way Use Unit

City Hall - 121 N LaSalle Street Room 800 • Chicago, IL 60602

(312)-74-GOBIZ (312-744-6249) • (312) 744-1944 (TTY)

<http://www.cityofchicago.org/bacp>

11/19/2014

Alderman Proco Joe Moreno

Ward # 01

City of Chicago

City Hall, Room **300**

121 North LaSalle Street

Chicago, Illinois 60602

Re: An ordinance to use and maintain a portion of the public right-of-way for **five (5) sunscreen(s)** for **J M Bee LLC Flower Box**, adjacent to the premises known as **2456 N. California Ave.**

Dear Alderman **Proco Joe Moreno**:

The applicant referenced above has requested the use of the public right-of-way for **sunscreen(s)**. An ordinance has been prepared by the Department of Business Affairs and Consumer Protection – Small Business Center - Public Way Use Unit for presentation to the City Council. Because this request was made for properties located in your ward, as approved by you as per the attached, I respectfully request that you introduce the attached ordinance at the next City Council meeting.

If you have any questions regarding this ordinance, please contact Anthony Bertuca at (312) 744-5506.

Department of Business Affairs and Consumer Protection



City of Chicago



O2014-9520

Office of the City Clerk

Document Tracking Sheet

Meeting Date:	11/19/2014
Sponsor(s):	Moreno (1)
Type:	Ordinance
Title:	Grant(s) of privilege in public way for Tap, Inc.
Committee(s) Assignment:	Committee on Transportation and Public Way

ORDINANCE
TAP INC.
Acct. No. 335727 - 1
Permit No. 1115770

Be It Ordained by the City Council of the City of Chicago:

SECTION 1. Permission and authority are hereby given and granted to TAP INC., upon the terms and subject to the conditions of this ordinance to maintain and use, as now constructed, four (4) Light Fixture(s) projecting over the public right-of-way adjacent to its premises known as 1801 W. Division St..

Said Light Fixture(s) at W. Division measure(s):

Four (4) at one (1) foot in length, one point two (1.2) foot in width and two (2) feet above grade level.

The location of said privilege shall be as shown on prints kept on file with the Department of Business Affairs and Consumer Protection and the Office of the City Clerk.

Said privilege shall be constructed in accordance with plans and specifications approved by the Department of Transportation (Division of Project Development).

This grant of privilege in the public way shall be subject to the provisions of Section 10-28-015 and all other required provisions of the Municipal Code of Chicago.

The grantee shall pay to the City of Chicago as compensation for the privilege #1115770 herein granted the sum of ninety (\$90.00) per annum in advance.

A 25% penalty will be added for payments received after due date.


The permit holder agrees to hold the City of Chicago harmless for any damage, relocation or replacement costs associated with damage, relocation or removal of private property caused by the City performing work in the public way.

Authority herein given and granted for a period of five (5) years from and after 12/17/2013.

Alderman _____

A handwritten signature in black ink, appearing to read "Joe Moreno", written over a horizontal line.

Proco Joe Moreno 1st Ward

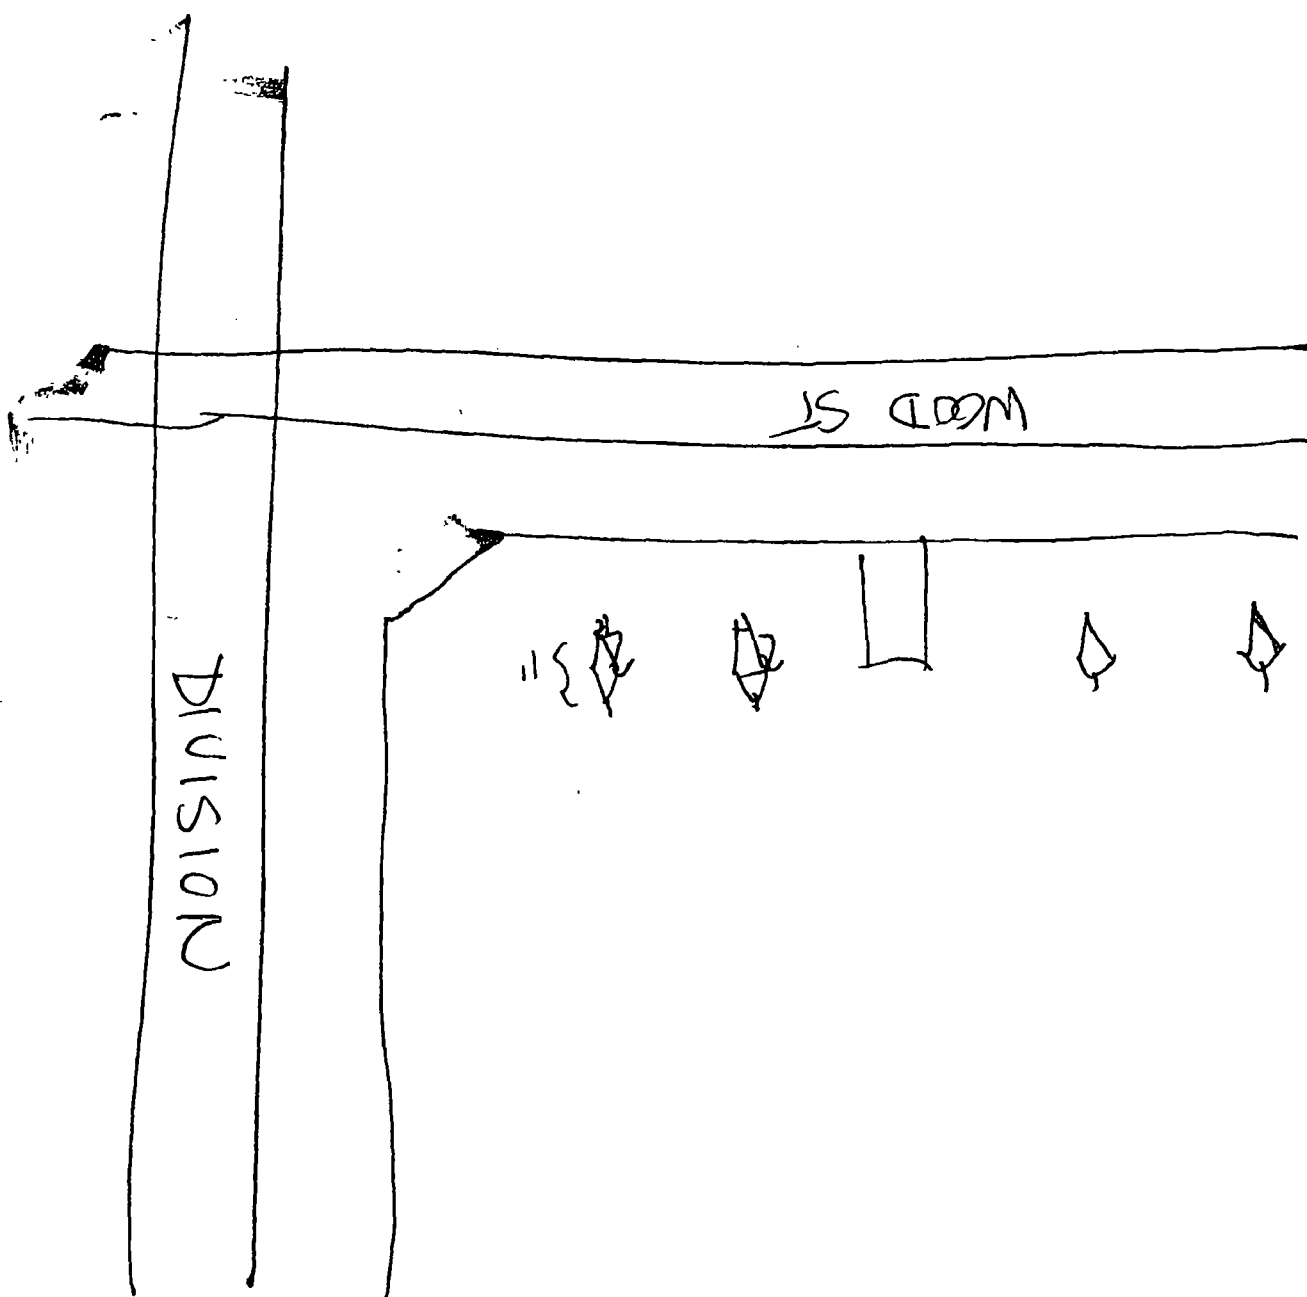

TAP Inc
335 727



11/19/2014

Alderman Proco Joe Moreno
Ward # 01
City of Chicago
City Hall, Room 300
121 North LaSalle Street
Chicago, Illinois 60602

Re: An ordinance to use and maintain a portion of the public right-of-way for **four (4) light fixture(s)** for **TAP INC.**, adjacent to the premises known as **1801 W. Division St.**

Dear Alderman **Proco Joe Moreno**:

The applicant referenced above has requested the use of the public right-of-way for a **light fixture(s)**. An ordinance has been prepared by the Department of Business Affairs and Consumer Protection – Small Business Center - Public Way Use Unit for presentation to the City Council. Because this request was made for properties located in your ward, as approved by you as per the attached, I respectfully request that you introduce the attached ordinance at the next City Council meeting.

If you have any questions regarding this ordinance, please contact Anthony Bertuca at (312) 744-5506.

Department of Business Affairs and Consumer Protection



City of Chicago



O2014-9521

Office of the City Clerk

Document Tracking Sheet

Meeting Date:	11/19/2014
Sponsor(s):	Moreno (1)
Type:	Ordinance
Title:	Grant(s) of privilege in public way for Tumans
Committee(s) Assignment:	Committee on Transportation and Public Way

ORDINANCE
TUMANS
Acct. No. 251661 - 1
Permit No. 1115768

Be It Ordained by the City Council of the City of Chicago:

SECTION 1. Permission and authority are hereby given and granted to TUMANS, upon the terms and subject to the conditions of this ordinance to maintain and use one (1) sign(s) projecting over the public right-of-way attached to its premises known as 2159 W. Chicago Ave..

Said sign structure(s) measures as follows; along W. Chicago Avenue:

One (1) at four point one seven (4.17) feet in length, five (5) feet in height and eight point one (8.1) feet above grade level.

The location of said privilege shall be as shown on prints kept on file with the Department of Business Affairs and Consumer Protection and the Office of the City Clerk.

Said privilege shall be constructed in accordance with plans and specifications approved by the Department of Transportation (Division of Project Development) and Zoning Department - Signs.

This grant of privilege in the public way shall be subject to the provisions of Section 10-28-015 and all other required provisions of the Municipal Code of Chicago.

The grantee shall pay to the City of Chicago as compensation for the privilege #1115768 herein granted the sum of one hundred (\$100.00) per annum in advance.

A 25% penalty will be added for payments received after due date.

The permit holder agrees to hold the City of Chicago harmless for any damage, relocation or replacement costs associated with damage, relocation or removal of private property caused by the City performing work in the public way.

Authority herein given and granted for a period of five (5) years from and after 11/19/2013.


Alderman _____



Proco Joe Moreno 1st Ward

Tuman's

Acct # 251661

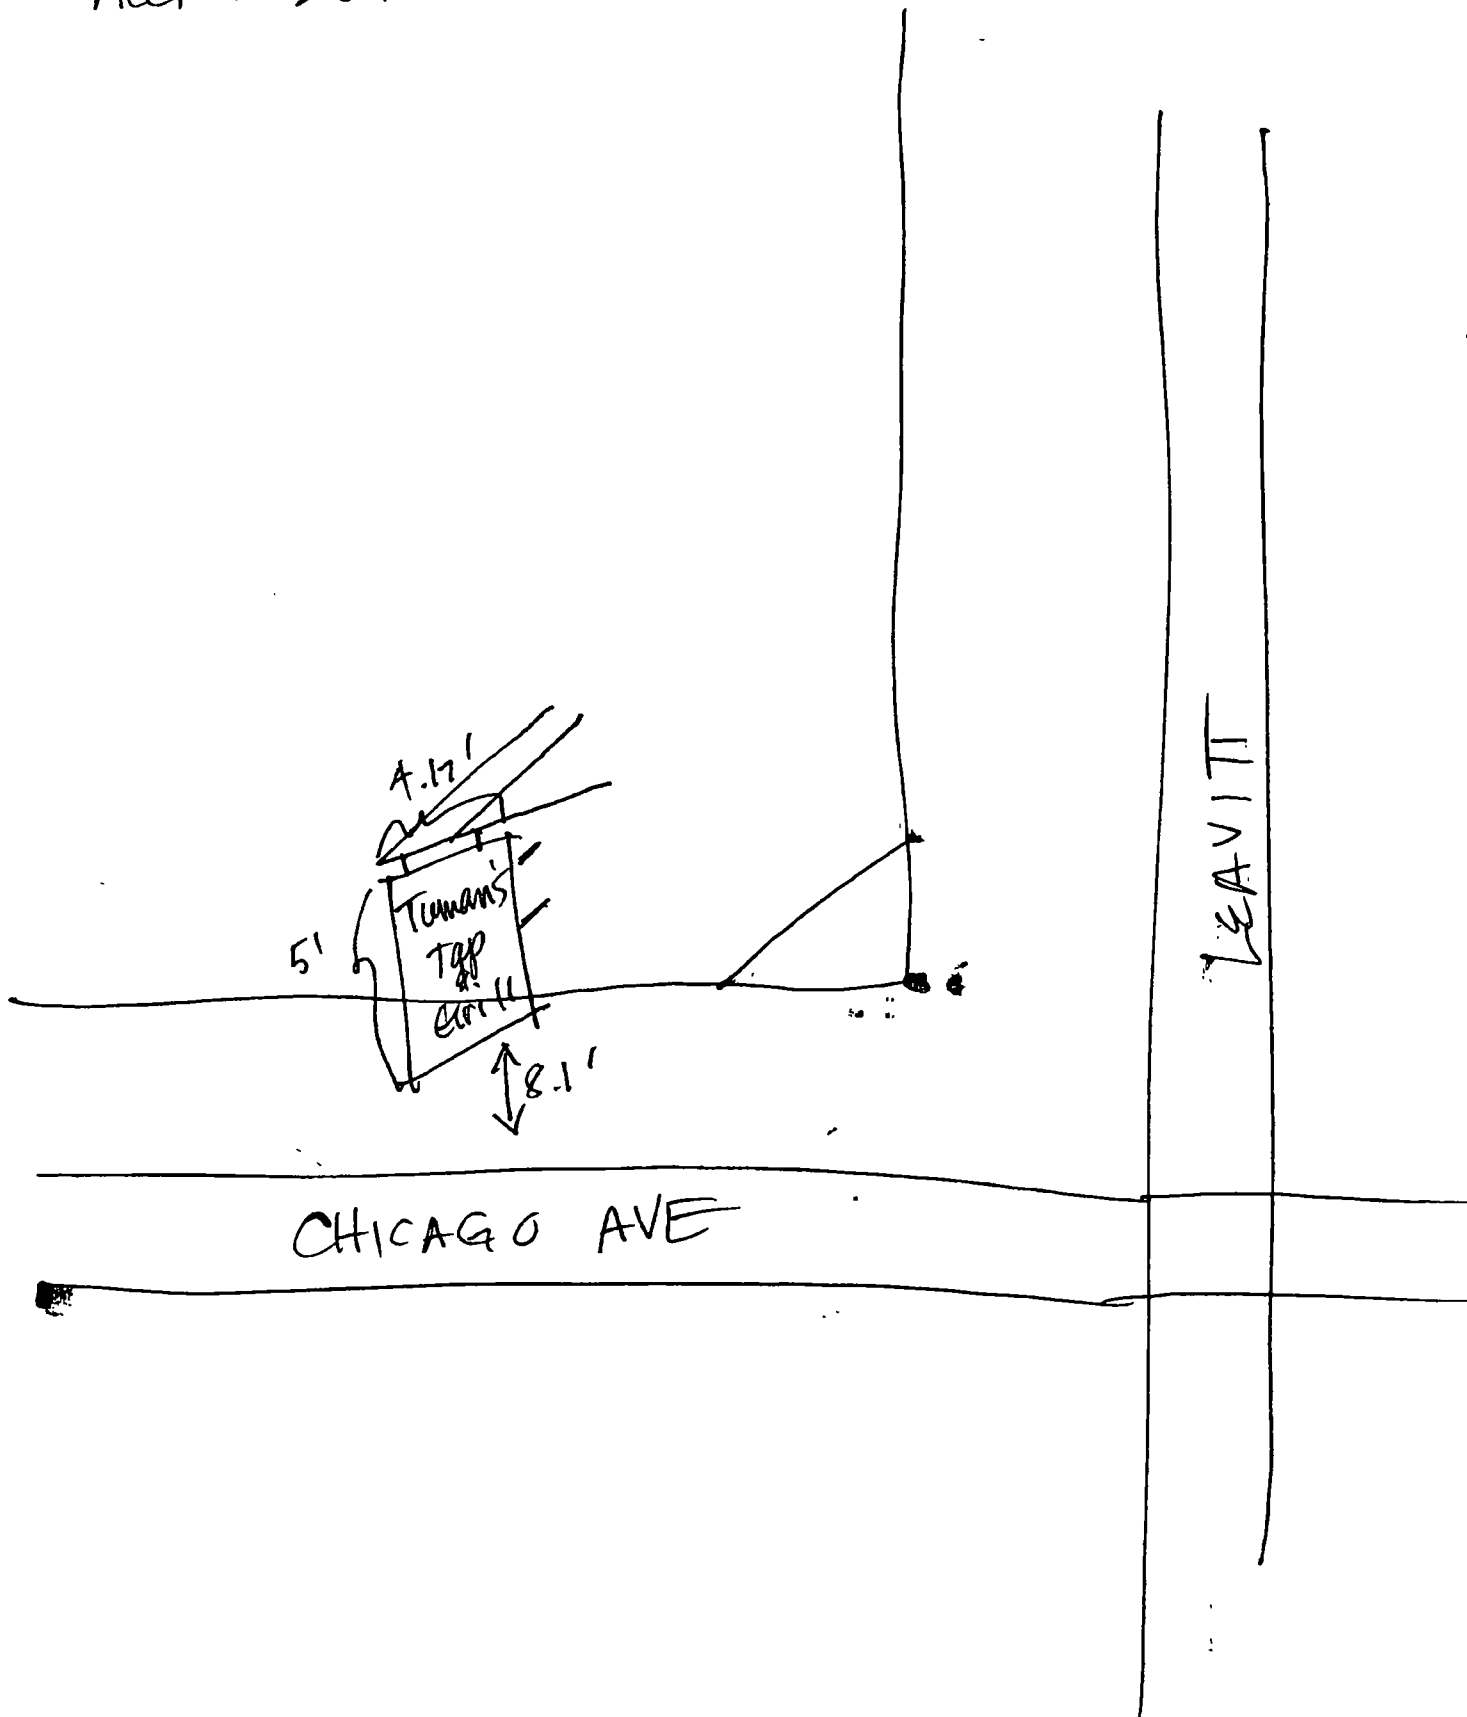



Department of Business Affairs and Consumer Protection
Small Business Center - Public Way Use Unit
City Hall - 121 N. LaSalle Street, Room 800 • Chicago, IL 60602
(312)-74-GOBIZ (312-744-6249) • (312) 744-1944 (TTY)
<http://www.cityofchicago.org/bacp>

11/19/2014

Alderman Proco Joe Moreno

Ward # 01

City of Chicago

City Hall, Room 300

121 North LaSalle Street

Chicago, Illinois 60602

Re: An ordinance to use and maintain a portion of the public right-of-way for **one (1) sign(s)** for
TUMANS, adjacent to the premises known as **2159 W. Chicago Ave..**

Dear Alderman **Proco Joe Moreno**:

The applicant referenced above has requested the use of the public right-of-way for a **sign(s)**. An ordinance has been prepared by the Department of Business Affairs and Consumer Protection – Small Business Center - Public Way Use Unit for presentation to the City Council. Because this request was made for properties located in your ward, as approved by you as per the attached, I respectfully request that you introduce the attached ordinance at the next City Council meeting.

If you have any questions regarding this ordinance, please contact Anthony Bertuca at (312) 744-5506.

Department of Business Affairs and Consumer Protection



City of Chicago



O2014-9524

Office of the City Clerk

Document Tracking Sheet

Meeting Date:	11/19/2014
Sponsor(s):	Moreno (1)
Type:	Ordinance
Title:	Grant(s) of privilege in public way for Vitamin Shoppe, The
Committee(s) Assignment:	Committee on Transportation and Public Way

ORDINANCE
THE VITAMIN SHOPPE
Acct. No. 273120 - 2
Permit No. 1115836

Be It Ordained by the City Council of the City of Chicago:

SECTION 1. Permission and authority are hereby given and granted to THE VITAMIN SHOPPE, upon the terms and subject to the conditions of this ordinance to maintain and use two (2) sign(s) projecting over the public right-of-way attached to its premises known as 2705 N. Elston Ave..

Said sign structure(s) measures as follows; along ELSTON AVE & LOGAN BLVD:
Two (2) at twenty point three three (20.33) feet in length, two point six seven (2.67) feet in height and twelve (12) feet above grade level.

The location of said privilege shall be as shown on prints kept on file with the Department of Business Affairs and Consumer Protection and the Office of the City Clerk.

Said privilege shall be constructed in accordance with plans and specifications approved by the Department of Transportation (Division of Project Development) and Zoning Department - Signs.

This grant of privilege in the public way shall be subject to the provisions of Section 10-28-015 and all other required provisions of the Municipal Code of Chicago.

The grantee shall pay to the City of Chicago as compensation for the privilege #1115836 herein granted the sum of six hundred (\$600.00) per annum in advance.

A 25% penalty will be added for payments received after due date.


The permit holder agrees to hold the City of Chicago harmless for any damage, relocation or replacement costs associated with damage, relocation or removal of private property caused by the City performing work in the public way.

Authority herein given and granted for a period of five (5) years from and after 09/09/2014.

Alderman _____



Proco Joe Moreno 1st Ward

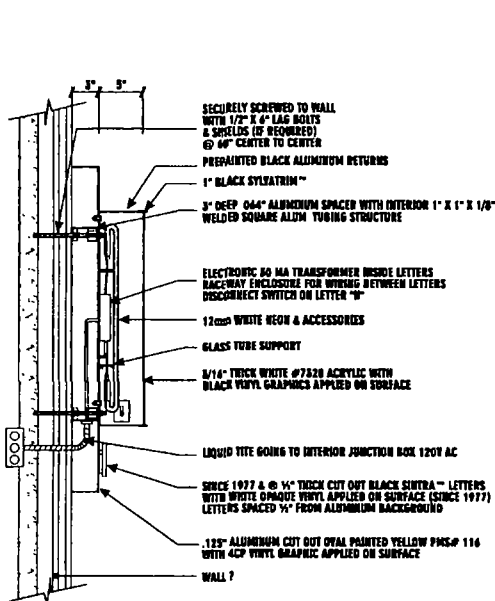

CROSS SECTION *Not to Scale*
SELF-CONTAINED CHANNEL LETTERS ON 3" THICK OVAL RACEWAY



SIGN ELEVATION

Scale: 3/8" = 1'-0"

54.22 S.F.

3X

COLOR CHART	
VINYL	PMS
3M #3430-75	YELLOW PMS #116
4CP PRINTED BLUE SHADOWS	BLUE PMS #281

SURVEY REQUIRED BEFORE PRODUCTION		
Qty	EXTERIOR SIGNS	SF
3	Illuminated channel letters on raceway	54.22
STOREFRONT ELEVATION		TOTAL 162.66



This artwork is protected by copyright.
All Rights reserved by Access Signs Inc.

YES, I Agree & License Chicago IL 10000
**PRELIMINARY
FINAL**

CUSTOMER APPROVAL

Signature _____
Printed name please _____

Revisions	Date
Monument - white background (EAT)	2009-06-22
Monument - Monument (EAT)	2009-06-18
Monument sign layout (AB)	2009-05-06

Vitamin Shoppe		The Vitamin Shoppe 2705 Eton Ave / Logan Chicago IL 60647
Designer: A. Essler	Acc. Rep: Tommi	UL: #E183093
Date: 2008-11-05		Order: # 1303 Page: 2/9



11/19/2014

Alderman **Proco Joe Moreno**
Ward # 01
City of Chicago
City Hall, Room 300
121 North LaSalle Street
Chicago, Illinois 60602

Re: An ordinance to use and maintain a portion of the public right-of-way for **two (2) sign(s)** for **THE VITAMIN SHOPPE**, adjacent to the premises known as **2705 N. Elston Ave..**

Dear Alderman **Proco Joe Moreno**:

The applicant referenced above has requested the use of the public right-of-way for a **sign(s)**. An ordinance has been prepared by the Department of Business Affairs and Consumer Protection – Small Business Center - Public Way Use Unit for presentation to the City Council. Because this request was made for properties located in your ward, as approved by you as per the attached, I respectfully request that you introduce the attached ordinance at the next City Council meeting.

If you have any questions regarding this ordinance, please contact Anthony Bertuca at (312) 744-5506.

Department of Business Affairs and Consumer Protection



City of Chicago



O2014-9534

Office of the City Clerk

Document Tracking Sheet

Meeting Date:	11/19/2014
Sponsor(s):	Moreno (1)
Type:	Ordinance
Title:	Grant(s) of privilege in public way for Francesca's Forno - banner
Committee(s) Assignment:	Committee on Transportation and Public Way

ORDINANCE
Francesca's Forno
Acct. No. 273474 - 1
Permit No. 1115350

Be It Ordained by the City Council of the City of Chicago:

SECTION 1. Permission and authority are hereby given and granted to Francesca's Forno, upon the terms and subject to the conditions of this ordinance to maintain and use, as now constructed, one (1) Banner(s) projecting over the public right-of-way adjacent to its premises known as 1576 N. Milwaukee Ave..

Said Banner(s) at N Milwaukee Ave measure(s):

One (1) at one point five (1.5) foot in length, and nine point six seven (9.67) feet in width for a total of fourteen point five one (14.51) square feet.

The location of said privilege shall be as shown on prints kept on file with the Department of Business Affairs and Consumer Protection and the Office of the City Clerk.

Said privilege shall be constructed in accordance with plans and specifications approved by the Zoning Department - Signs.

This grant of privilege in the public way shall be subject to the provisions of Section 10-28-015 and all other required provisions of the Municipal Code of Chicago.

The grantee shall pay to the City of Chicago as compensation for the privilege #1115350 herein granted the sum of seventy-five (\$75.00) per annum in advance.

A 25% penalty will be added for payments received after due date.

The permit holder agrees to hold the City of Chicago harmless for any damage, relocation or replacement costs associated with damage, relocation or removal of private property caused by the City performing work in the public way.

Authority herein given and granted for a period of five (5) years from and after 10/07/2014.

Alderman _____



Proco Joe Moreno 1st Ward

DAMEN AVE.

MILWAUKEE AVE.

~~NOT IN CONTRACT~~

EXIST
STAIR

EXISTING BAR

EXISTING
SERVICE

EXISTING
BAR SEATING 75'-0"

EXISTING
MEN

EXISTING
WOMEN

EXISTING
DISHWASH

EXISTING
- COOR LINE

EXISTING
HOST

EXISTING
② ENTRY

← EXISTING BUILDING →

TABLE
INSTRUCTION
PAPER
CALCULATIONS - 32 PER EXIT UNIT/16 PER HALF EXIT UNIT
16 - 80 PERSONS PER EXIT UNIT
96 - 16 PERSONS PER EXIT UNIT
CALCULATIONS
RAMP - 700 SQ. FT /16 = 47 SEATS
VR SEATING - 320 SQ. FT /16 = 22 SEATS
FIXED SEATING - 12 SEATS

PLAN

$$1/4'' = 1' - 0''$$


NORTH



11/19/2014

Alderman Proco Joe Moreno
Ward # 01
City of Chicago
City Hall, Room 300
121 North LaSalle Street
Chicago, Illinois 60602

Re: An ordinance to use and maintain a portion of the public right-of-way for **one (1) banner(s)** for **Francesca's Forno**, adjacent to the premises known as **1576 N. Milwaukee Ave.**.

Dear Alderman **Proco Joe Moreno**:

The applicant referenced above has requested the use of the public right-of-way for a **banner(s)**. An ordinance has been prepared by the Department of Business Affairs and Consumer Protection – Small Business Center - Public Way Use Unit for presentation to the City Council. Because this request was made for properties located in your ward, as approved by you as per the attached, I respectfully request that you introduce the attached ordinance at the next City Council meeting.

If you have any questions regarding this ordinance, please contact Anthony Bertuca at (312) 744-5506.

Department of Business Affairs and Consumer Protection



City of Chicago



O2014-9536

Office of the City Clerk

Document Tracking Sheet

Meeting Date:	11/19/2014
Sponsor(s):	Moreno (1)
Type:	Ordinance
Title:	Grant(s) of privilege in public way for Francesca's Forno - light fixtures
Committee(s) Assignment:	Committee on Transportation and Public Way

ORDINANCE
Francesca's Forno
Acct. No. 273474 - 1
Permit No. 1115351

Be It Ordained by the City Council of the City of Chicago:

SECTION 1. Permission and authority are hereby given and granted to Francesca's Forno, upon the terms and subject to the conditions of this ordinance to maintain and use, as now constructed, seven (7) Light Fixture(s) projecting over the public right-of-way adjacent to its premises known as 1576 N. Milwaukee Ave..

Said Light Fixture(s) at N. MILWAUKEE AVE. measure(s):

Four (4) at one (1) foot in length, point eight three (.83) feet in width and eight point seven five (8.75) feet above grade level.

Said Light Fixture(s) at N. DAMEN AVE. measure(s):

Three (3) at one (1) foot in length, point eight three (.83) feet in width and eight point seven five (8.75) feet above grade level.

The location of said privilege shall be as shown on prints kept on file with the Department of Business Affairs and Consumer Protection and the Office of the City Clerk.

Said privilege shall be constructed in accordance with plans and specifications approved by the Department of Transportation (Division of Project Development).

This grant of privilege in the public way shall be subject to the provisions of Section 10-28-015 and all other required provisions of the Municipal Code of Chicago.

The grantee shall pay to the City of Chicago as compensation for the privilege #1115351 herein granted the sum of twenty-five (\$25.00) per annum in advance.

A 25% penalty will be added for payments received after due date.


The permit holder agrees to hold the City of Chicago harmless for any damage, relocation or replacement costs associated with damage, relocation or removal of private property caused by the City performing work in the public way.

Authority herein given and granted for a period of five (5) years from and after 10/07/2014.

Alderman _____



Proco Joe Moreno 1st Ward

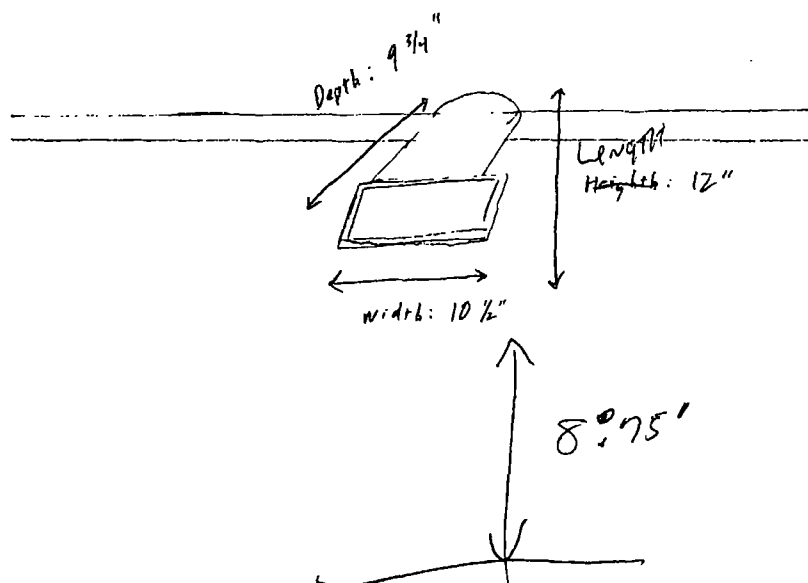



11/19/2014

Alderman Proco Joe Moreno
Ward # 01
City of Chicago
City Hall, Room 300
121 North LaSalle Street
Chicago, Illinois 60602

Re: An ordinance to use and maintain a portion of the public right-of-way for **seven (7) light fixture(s)** for **Francesca's Forno**, adjacent to the premises known as **1576 N. Milwaukee Ave..**

Dear Alderman **Proco Joe Moreno**:

The applicant referenced above has requested the use of the public right-of-way for a **light fixture(s)**. An ordinance has been prepared by the Department of Business Affairs and Consumer Protection – Small Business Center - Public Way Use Unit for presentation to the City Council. Because this request was made for properties located in your ward, as approved by you as per the attached, I respectfully request that you introduce the attached ordinance at the next City Council meeting.

If you have any questions regarding this ordinance, please contact Anthony Bertuca at (312) 744-5506.

Department of Business Affairs and Consumer Protection



City of Chicago



O2014-9522

Office of the City Clerk

Document Tracking Sheet

Meeting Date:	11/19/2014
Sponsor(s):	Fioretti (2)
Type:	Ordinance
Title:	Grant(s) of privilege in public way for Best Western Grant Park Hotel - building projection
Committee(s) Assignment:	Committee on Transportation and Public Way

ORDINANCE
BEST WESTERN GRANT PARK HOTEL
Acct. No. 64292 - 2
Permit No. 1115808

Be It Ordained by the City Council of the City of Chicago:

SECTION 1. Permission and authority are hereby given and granted to BEST WESTERN GRANT PARK HOTEL, upon the terms and subject to the conditions of this ordinance to maintain and use, as now constructed, a Building Projection over the public right-of-way adjacent to its premises known as 1100 S. Michigan St..

Said Building Projection at Public Alley Between E. 11th Street and Roosevelt Rd measure(s):
One (1) at forty-one point two five (41.25) feet in length, and twenty (20) feet in width for a total of eight hundred twenty-five (825) square feet. Existing building projection over the public alley is approximately sixteen (16) feet above grade level.

The location of said privilege shall be as shown on prints kept on file with the Department of Business Affairs and Consumer Protection and the Office of the City Clerk.

Said privilege shall be constructed in accordance with plans and specifications approved by the Department of Planning and Development and Department of Transportation (Division of Project Development).

This grant of privilege in the public way shall be subject to the provisions of Section 10-28-015 and all other required provisions of the Municipal Code of Chicago.

The grantee shall pay to the City of Chicago as compensation for the privilege #1115808 herein granted the sum of nine hundred fifty (\$950.00) per annum in advance.

A 25% penalty will be added for payments received after due date.

The permit holder agrees to hold the City of Chicago harmless for any damage, relocation or replacement costs associated with damage, relocation or removal of private property caused by the City performing work in the public way.

Authority herein given and granted for a period of five (5) years from and after 10/26/2014.


Alderman

Bob Fioretti 2nd Ward


City

State

A BUILDING PROJECTION
NOT TO SCALE

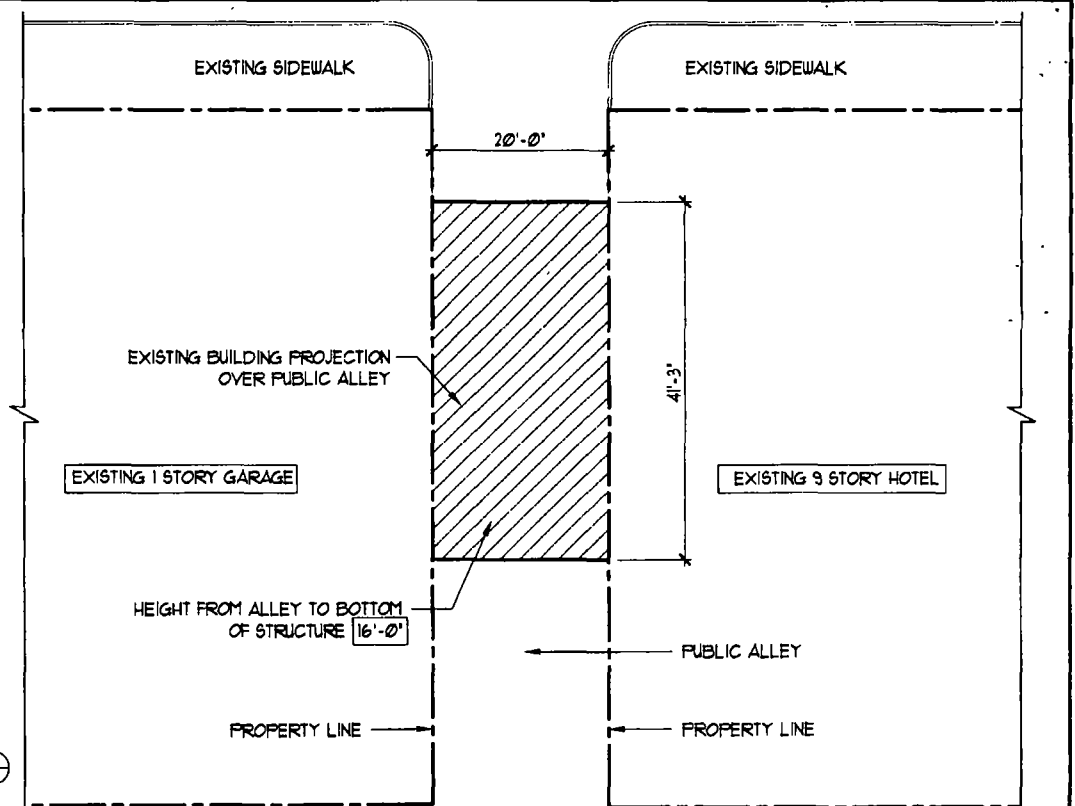

B LOCATION PLAN
NOT TO SCALE

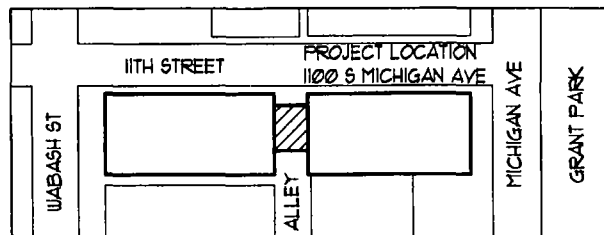

GRANT PARK HOTEL
BUILDING PROJECTION



11/19/2014

Alderman Bob Fioretti
Ward # 02
City of Chicago
City Hall, Room 300
121 North LaSalle Street
Chicago, Illinois 60602

Re: An ordinance to use and maintain a portion of the public right-of-way for one (1) building projection(s) for **BEST WESTERN GRANT PARK HOTEL**, adjacent to the premises known as **1100 S. Michigan St.**

Dear Alderman **Bob Fioretti**:

The applicant referenced above has requested the use of the public right-of-way for a **building projection(s)**. An ordinance has been prepared by the Department of Business Affairs and Consumer Protection – Small Business Center - Public Way Use Unit for presentation to the City Council. Because this request was made for properties located in your ward, as approved by you as per the attached, I respectfully request that you introduce the attached ordinance at the next City Council meeting.

If you have any questions regarding this ordinance, please contact Anthony Bertuca at (312) 744-5506.

Department of Business Affairs and Consumer Protection



City of Chicago



O2014-9523

Office of the City Clerk

Document Tracking Sheet

Meeting Date:	11/19/2014
Sponsor(s):	Fioretti (2)
Type:	Ordinance
Title:	Grant(s) of privilege in public way for Best Western Grant Park Hotel - planters
Committee(s) Assignment:	Committee on Transportation and Public Way

ORDINANCE
BEST WESTERN GRANT PARK HOTEL
Acct. No. 64292 - 2
Permit No. 1115805

Be It Ordained by the City Council of the City of Chicago:

SECTION 1. Permission and authority are hereby given and granted to BEST WESTERN GRANT PARK HOTEL, upon the terms and subject to the conditions of this ordinance to maintain and use, as now constructed, five (5) Planter(s) projecting over the public right-of-way for beautification purposes adjacent to its premises known as 1100 S. Michigan Ave..

Said Planter(s) at E 11th St measure(s):

Four (4) at eight (8) feet in length, and two (2) feet in width for a total of sixty-four (64) square feet.

One (1) at two point five (2.5) feet in length, and two point five (2.5) feet in width for a total of six point two five (6.25) square feet.

Grantee must allow the required clear and unobstructed space for pedestrian passage at all times per rules and regulations approved by the Department of Transportation.

The location of said privilege shall be as shown on prints kept on file with the Department of Business Affairs and Consumer Protection and the Office of the City Clerk.

Said privilege shall be constructed in accordance with plans and specifications approved by the Department of Planning and Development and Department of Transportation (Division of Project Development).

This grant of privilege in the public way shall be subject to the provisions of Section 10-28-015 and all other required provisions of the Municipal Code of Chicago.

The grantee shall pay to the City of Chicago as compensation for the privilege #1115805 herein granted the sum of zero (\$.00) per annum in advance.


A 25% penalty will be added for payments received after due date.

The permit holder agrees to hold the City of Chicago harmless for any damage, relocation or replacement costs associated with damage, relocation or removal of private property caused by the City performing work in the public way.


Authority herein given and granted for a period of five (5) years from and after 11/19/2013.

Alderman _____

Bob Fieretti 2nd Ward

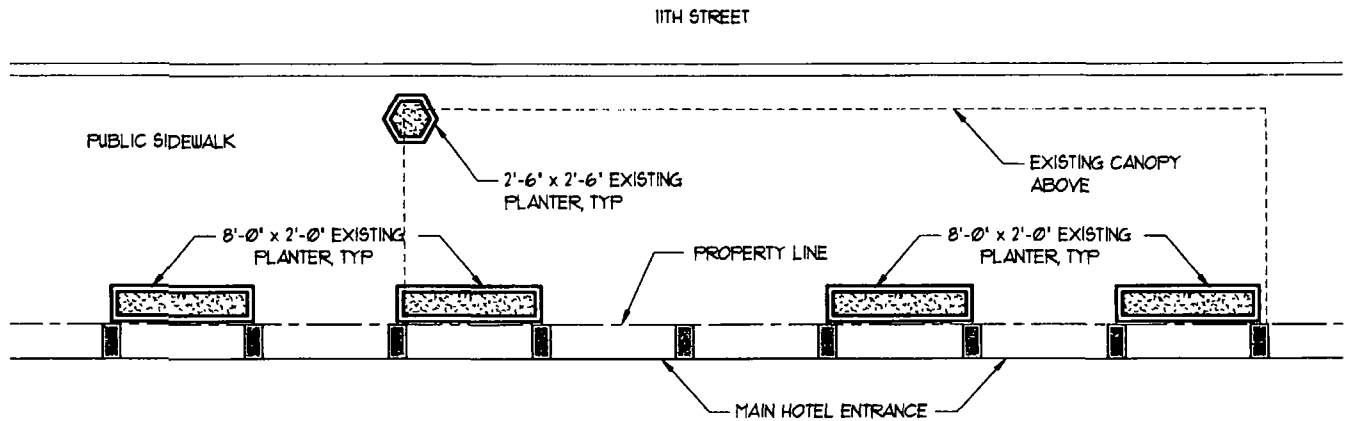

A PLANTERS
NOT TO SCALE

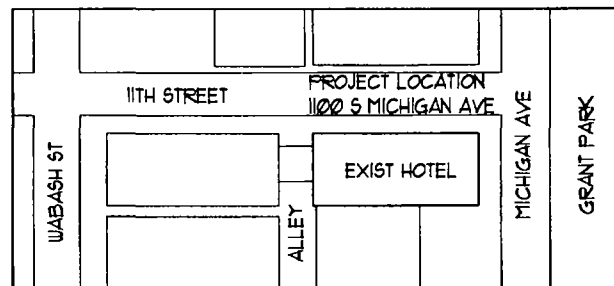

B LOCATION PLAN
NOT TO SCALE



GRANT PARK HOTEL
PLANTERS



11/19/2014

Alderman Bob Fioretti
Ward # **02**
City of Chicago
City Hall, Room **300**
121 North LaSalle Street
Chicago, Illinois 60602

Re: An ordinance to use and maintain a portion of the public right-of-way for **five (5) planter(s)** for
BEST WESTERN GRANT PARK HOTEL, adjacent to the premises known as **1100 S. Michigan Ave.**.

Dear Alderman **Bob Fioretti**:

The applicant referenced above has requested the use of the public right-of-way for a **planter(s)**. An ordinance has been prepared by the Department of Business Affairs and Consumer Protection – Small Business Center - Public Way Use Unit for presentation to the City Council. Because this request was made for properties located in your ward, as approved by you as per the attached, I respectfully request that you introduce the attached ordinance at the next City Council meeting.

If you have any questions regarding this ordinance, please contact Anthony Bertuca at (312) 744-5506.

Department of Business Affairs and Consumer Protection



City of Chicago



O2014-9525

Office of the City Clerk

Document Tracking Sheet

Meeting Date:	11/19/2014
Sponsor(s):	Fioretti (2)
Type:	Ordinance
Title:	Grant(s) of privilege in public way for Best Western Grant Park Hotel - signs
Committee(s) Assignment:	Committee on Transportation and Public Way

ORDINANCE
BEST WESTERN GRANT PARK HOTEL
Acct. No. 64292 - 2
Permit No. 1115806

Be It Ordained by the City Council of the City of Chicago:

SECTION 1. Permission and authority are hereby given and granted to BEST WESTERN GRANT PARK HOTEL, upon the terms and subject to the conditions of this ordinance to maintain and use three (3) sign(s) projecting over the public right-of-way attached to its premises known as 1100 S. Michigan Ave..

Said sign structure(s) measures as follows; along E. 11th Street:

Two (2) at ten (10) feet in length, four (4) feet in height and eighteen point five eight (18.58) feet above grade level.

One (1) at ten (10) feet in length, four (4) feet in height and twenty-four point five (24.5) feet above grade level.

The location of said privilege shall be as shown on prints kept on file with the Department of Business Affairs and Consumer Protection and the Office of the City Clerk.

Said privilege shall be constructed in accordance with plans and specifications approved by the Department of Transportation (Division of Project Development) and Zoning Department - Signs.


This grant of privilege in the public way shall be subject to the provisions of Section 10-28-015 and all other required provisions of the Municipal Code of Chicago.

The grantee shall pay to the City of Chicago as compensation for the privilege #1115806 herein granted the sum of nine hundred (\$900.00) per annum in advance.

A 25% penalty will be added for payments received after due date.


The permit holder agrees to hold the City of Chicago harmless for any damage, relocation or replacement costs associated with damage, relocation or removal of private property caused by the City performing work in the public way.

Authority herein given and granted for a period of five (5) years from and after 11/19/2013.

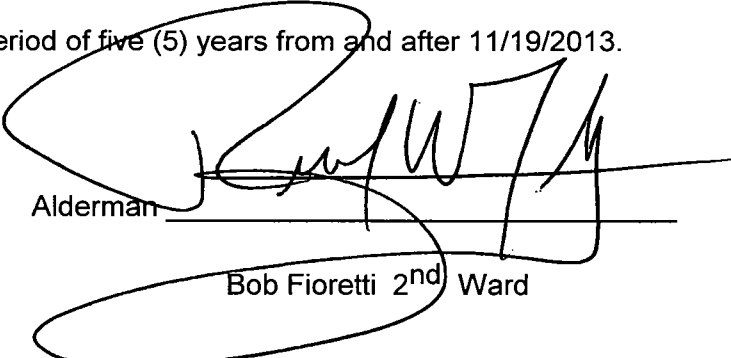

Alderman

Bob Fioretti 2nd Ward

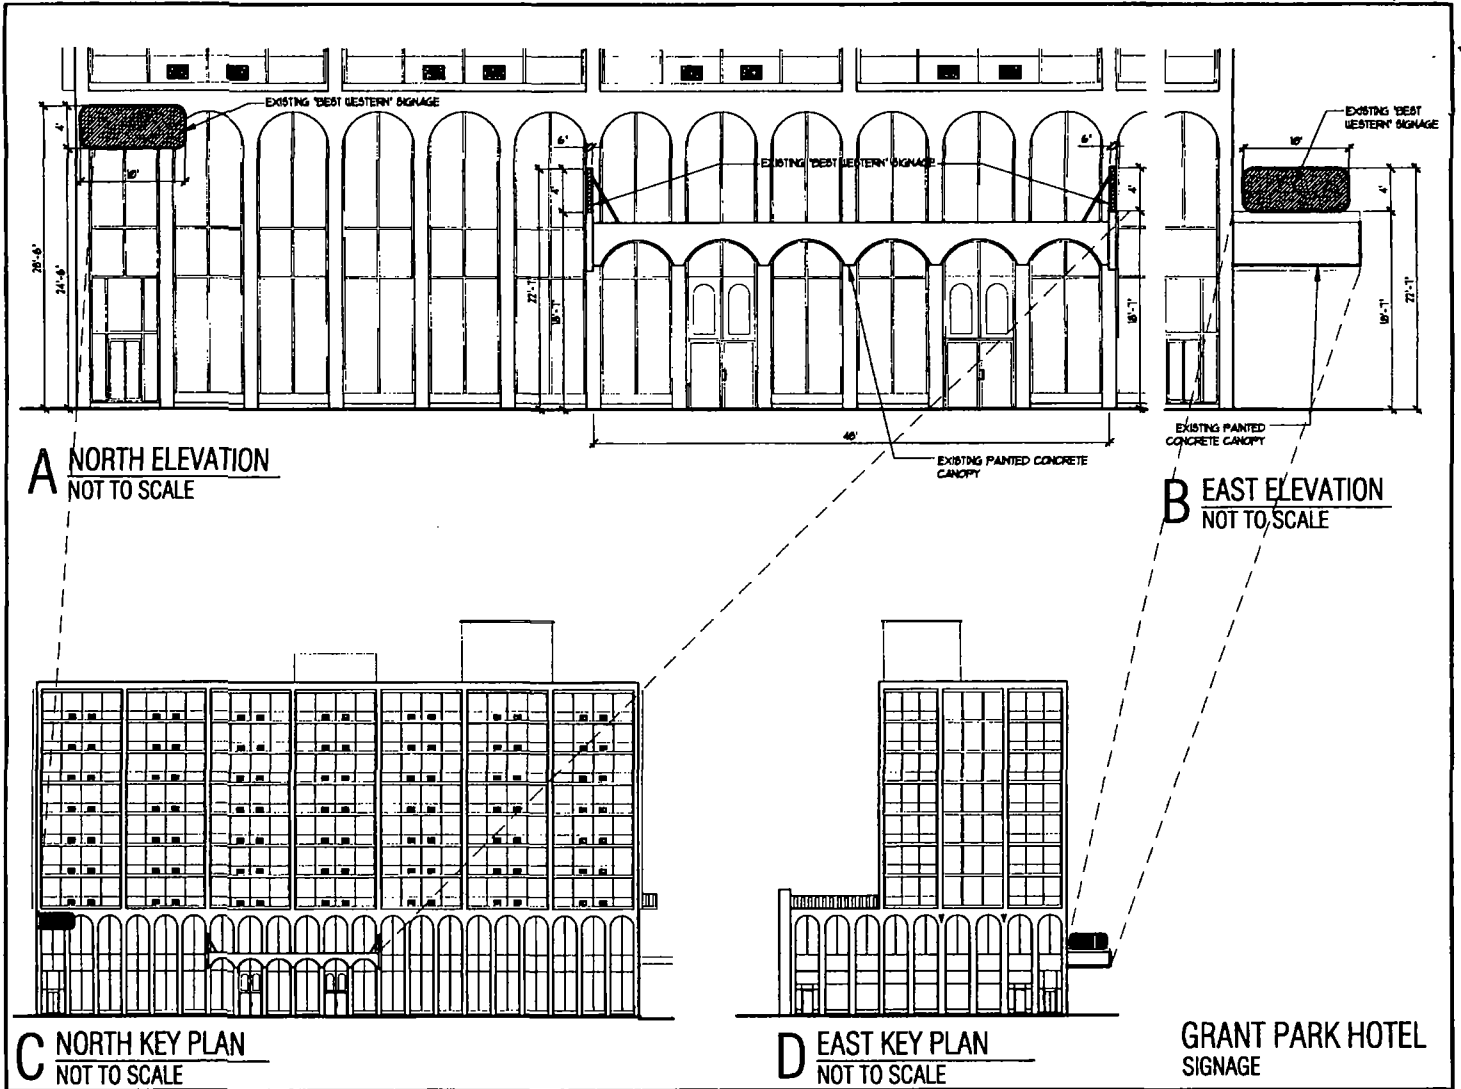



Department of Business Affairs and Consumer Protection
Small Business Center - Public Way Use Unit
City Hall - 121 N. LaSalle Street, Room 800 • Chicago, IL 60602
(312)-74-GOBIZ (312-744-6249) • (312) 744-1944 (TTY)
<http://www.cityofchicago.org/bacp>

11/19/2014

Alderman Bob Fioretti
Ward # 02
City of Chicago
City Hall, Room 300
121 North LaSalle Street
Chicago, Illinois 60602

Re: An ordinance to use and maintain a portion of the public right-of-way for **three (3) sign(s)** for **BEST WESTERN GRANT PARK HOTEL**, adjacent to the premises known as **1100 S. Michigan Ave..**

Dear Alderman **Bob Fioretti**:

The applicant referenced above has requested the use of the public right-of-way for a **sign(s)**. An ordinance has been prepared by the Department of Business Affairs and Consumer Protection – Small Business Center - Public Way Use Unit for presentation to the City Council. Because this request was made for properties located in your ward, as approved by you as per the attached, I respectfully request that you introduce the attached ordinance at the next City Council meeting.

If you have any questions regarding this ordinance, please contact Anthony Bertuca at (312) 744-5506.

Department of Business Affairs and Consumer Protection



City of Chicago



O2014-9531

Office of the City Clerk

Document Tracking Sheet

Meeting Date:	11/19/2014
Sponsor(s):	Fioretti (2)
Type:	Ordinance
Title:	Grant(s) of privilege in public way for Jimmy John's-State
Committee(s) Assignment:	Committee on Transportation and Public Way

ORDINANCE
JIMMY JOHN'S- STATE
Acct. No. 304879 - 1
Permit No. 1115784

Be It Ordained by the City Council of the City of Chicago:

SECTION 1. Permission and authority are hereby given and granted to JIMMY JOHN'S- STATE, upon the terms and subject to the conditions of this ordinance to maintain and use one (1) sign(s) projecting over the public right-of-way attached to its premises known as 725 S. State St..

Said sign structure(s) measures as follows; along S State St:
One (1) at four point three three (4.33) feet in length, three (3) feet in height and twelve (12) feet above grade level.

The location of said privilege shall be as shown on prints kept on file with the Department of Business Affairs and Consumer Protection and the Office of the City Clerk.

Said privilege shall be constructed in accordance with plans and specifications approved by the Department of Transportation (Division of Project Development) and Zoning Department - Signs.

This grant of privilege in the public way shall be subject to the provisions of Section 10-28-015 and all other required provisions of the Municipal Code of Chicago.


The grantee shall pay to the City of Chicago as compensation for the privilege #1115784 herein granted the sum of one hundred (\$100.00) per annum in advance.



A 25% penalty will be added for payments received after due date.

The permit holder agrees to hold the City of Chicago harmless for any damage, relocation or replacement costs associated with damage, relocation or removal of private property caused by the City performing work in the public way.

Authority herein given and granted for a period of five (5) years from and after 04/22/2014.

Alderman _____
Bob Fioretti 2nd Ward

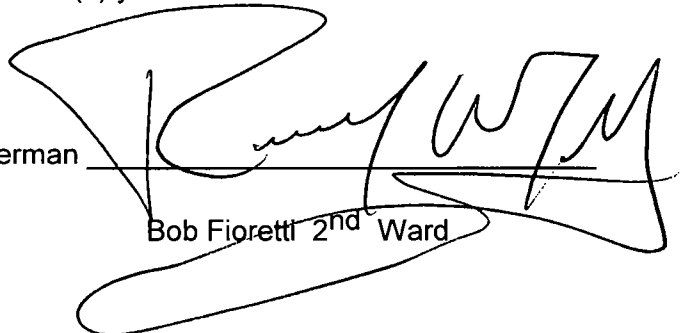A large, stylized handwritten signature in black ink, likely belonging to Bob Fioretti, is written over the line for the Alderman's name and extends below the '2nd Ward' text.

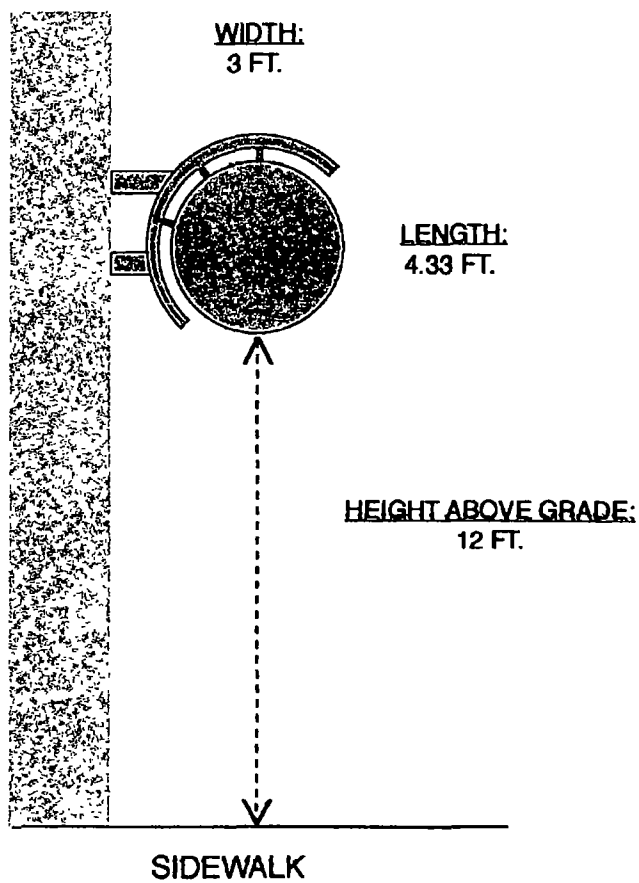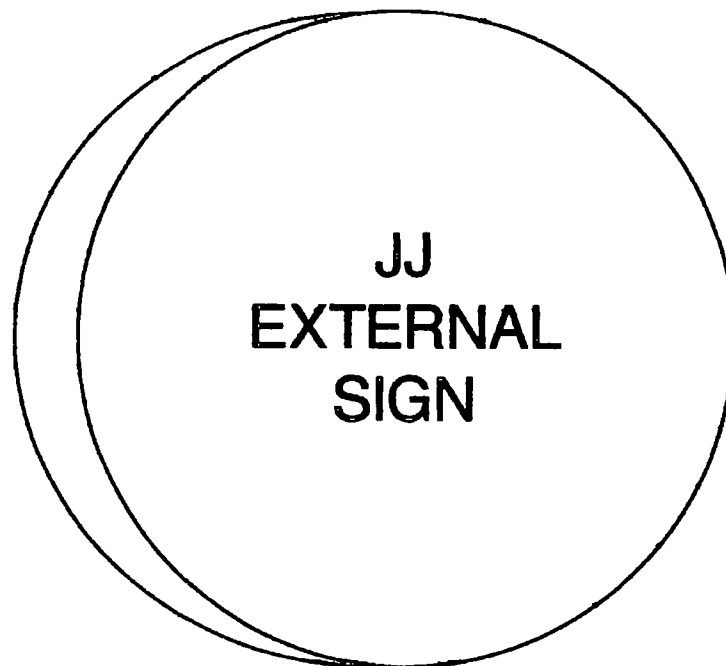



11/19/2014

Alderman **Bob Fioretti**
Ward # 02
City of Chicago
City Hall, Room 300
121 North LaSalle Street
Chicago, Illinois 60602

Re: An ordinance to use and maintain a portion of the public right-of-way for **one (1) sign(s)** for **JIMMY JOHN'S- STATE**, adjacent to the premises known as **725 S. State St.**.

Dear Alderman **Bob Fioretti**:

The applicant referenced above has requested the use of the public right-of-way for a **sign(s)**. An ordinance has been prepared by the Department of Business Affairs and Consumer Protection – Small Business Center - Public Way Use Unit for presentation to the City Council. Because this request was made for properties located in your ward, as approved by you as per the attached, I respectfully request that you introduce the attached ordinance at the next City Council meeting.

If you have any questions regarding this ordinance, please contact Anthony Bertuca at (312) 744-5506.

Department of Business Affairs and Consumer Protection



City of Chicago



O2014-9528

Office of the City Clerk

Document Tracking Sheet

Meeting Date:	11/19/2014
Sponsor(s):	Dowell (3)
Type:	Ordinance
Title:	Grant(s) of privilege in public way for Dental Group of Chicago, P.C.
Committee(s) Assignment:	Committee on Transportation and Public Way

ORDINANCE
DENTAL GROUP OF CHICAGO, P.C.
Acct. No. 385063 - 1
Permit No. 1114962

Be It Ordained by the City Council of the City of Chicago:

SECTION 1. Permission and authority are hereby given and granted to DENTAL GROUP OF CHICAGO, P.C., upon the terms and subject to the conditions of this ordinance to maintain and use one (1) sign(s) projecting over the public right-of-way attached to its premises known as 1556 S. Michigan Ave..

Said sign structure(s) measures as follows; along S. Michigan Avenue:
One (1) at eight (8) feet in length, four (4) feet in height and eleven point four two (11.42) feet above grade level.

The location of said privilege shall be as shown on prints kept on file with the Department of Business Affairs and Consumer Protection and the Office of the City Clerk

Said privilege shall be constructed in accordance with plans and specifications approved by the Department of Transportation (Division of Project Development) and Zoning Department- Signs.

This grant of privilege in the public way shall be subject to the provisions of Section 10-28-015 and all other required provisions of the Municipal Code of Chicago.


The grantee shall pay to the City of Chicago as compensation for the privilege #1114962 herein granted the sum of three hundred (\$300.00) per annum in advance.

A 25% penalty will be added for payments received after due date

The permit holder agrees to hold the City of Chicago harmless for any damage, relocation or replacement costs associated with damage, relocation or removal of private property caused by the City performing work in the public way.

Authority herein given and granted for a period offive (5) years from and after Date of Passage.

Alderman

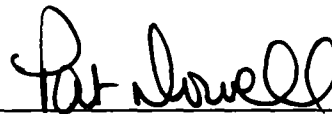

Pat Dowell 3rd Ward



DENTAL GROUP OF CHICAGO, INC.
312.588.0043
ALL YOUR DENTAL NEEDS IN ONE LOCATION
**\$25.00 CREDIT TOWARDS ANY
DENTAL TREATMENT**



Department of Business Affairs and Consumer Protection
Small Business Center- Public Way Use Unit
City Hall - 121 N. LaSalle Street Room 800 • Chicago, IL 60602
(312)-74-GOBIZ (312-744-6249) • (312) 744-1944 (TTY)
<http://www.cityofchicago.org/bacp>

11/19/2014

Alderman Pat Dowell
Ward # 03
City of Chicago
City Hall, Room 300
121 North LaSalle Street
Chicago, Illinois 60602

Re: An ordinance to use and maintain a portion of the public right-of-way for **one (1) sign(s)** for
DENTAL GROUP OF CHICAGO, P.C., adjacent to the premises known as **1556 S. Michigan Ave.**.

Dear Alderman **Pat Dowell**:

The applicant referenced above has requested the use of the public right-of-way for a **sign(s)**. An ordinance has been prepared by the Department of Business Affairs and Consumer Protection— Small Business Center- Public Way Use Unit for presentation to the City Council. Because this request was made for properties located in your ward, as approved by you as per the attached, I respectfully request that you introduce the attached ordinance at the next City Council meeting.

If you have any questions regarding this ordinance, please contact Anthony Bertuca at (312) 744-5506.

Department of Business Affairs and Consumer Protection



City of Chicago



O2014-9548

Office of the City Clerk

Document Tracking Sheet

Meeting Date:	11/19/2014
Sponsor(s):	Burns (4)
Type:	Ordinance
Title:	Grant(s) of privilege in public way for Little Black Pearl Workshop
Committee(s) Assignment:	Committee on Transportation and Public Way

ORDINANCE
LITTLE BLACK PEARL WORKSHOP
Acct. No. 48524 - 1
Permit No. 1115748

Be It Ordained by the City Council of the City of Chicago:

SECTION 1. Permission and authority are hereby given and granted to LITTLE BLACK PEARL WORKSHOP, upon the terms and subject to the conditions of this ordinance to maintain and use, as now constructed, one (1) Banner(s) projecting over the public right-of-way adjacent to its premises known as 1060 E. 47th St..

Said Banner(s) at E. 47TH ST. measure(s):

One (1) at two point five (2.5) feet in length, and eight (8) feet in width for a total of twenty (20) square feet.

The location of said privilege shall be as shown on prints kept on file with the Department of Business Affairs and Consumer Protection and the Office of the City Clerk.

Said privilege shall be constructed in accordance with plans and specifications approved by the Zoning Department - Signs.

This grant of privilege in the public way shall be subject to the provisions of Section 10-28-015 and all other required provisions of the Municipal Code of Chicago.

The grantee shall pay to the City of Chicago as compensation for the privilege #1115748 herein granted the sum of seventy-five (\$75.00) per annum in advance.


A 25% penalty will be added for payments received after due date.

The permit holder agrees to hold the City of Chicago harmless for any damage, relocation or replacement costs associated with damage, relocation or removal of private property caused by the City performing work in the public way.

Authority herein given and granted for a period of five (5) years from and after 09/09/2014.

Alderman 

William D. Burns 4th Ward

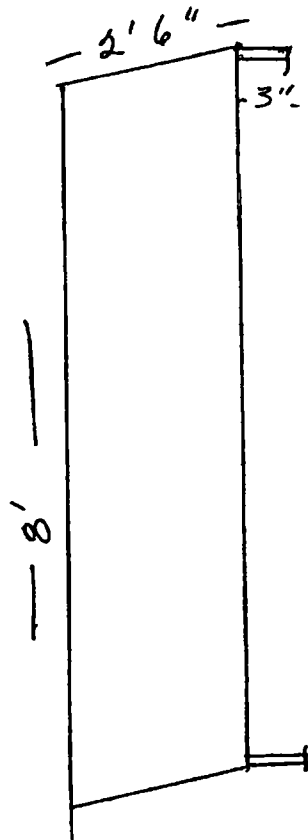



11/19/2014

Alderman **William D. Burns**
Ward # **04**
City of Chicago
City Hall, Room **300**
121 North LaSalle Street
Chicago, Illinois 60602

Re: An ordinance to use and maintain a portion of the public right-of-way for **one (1) banner(s)** for
LITTLE BLACK PEARL WORKSHOP, adjacent to the premises known as **1060 E. 47th St.**.

Dear Alderman **William D. Burns**:

The applicant referenced above has requested the use of the public right-of-way for a **banner(s)**. An ordinance has been prepared by the Department of Business Affairs and Consumer Protection – Small Business Center - Public Way Use Unit for presentation to the City Council. Because this request was made for properties located in your ward, as approved by you as per the attached, I respectfully request that you introduce the attached ordinance at the next City Council meeting.

If you have any questions regarding this ordinance, please contact Anthony Bertuca at (312) 744-5506.

Department of Business Affairs and Consumer Protection



City of Chicago



O2014-9535

Office of the City Clerk

Document Tracking Sheet

Meeting Date:	11/19/2014
Sponsor(s):	Harris (8)
Type:	Ordinance
Title:	Grant(s) of privilege in public way for Pete's Produce
Committee(s) Assignment:	Committee on Transportation and Public Way

ORDINANCE
PETE'S PRODUCE
Acct. No. 273114 - 1
Permit No. 1114664

Be It Ordained by the City Council of the City of Chicago:

SECTION 1. Permission and authority are hereby given and granted to PETE'S PRODUCE, upon the terms and subject to the conditions of this ordinance to maintain and use two (2) sign(s) projecting over the public right-of-way attached to its premises known as 1543 E. 87th St..

Said sign structure(s) measures as follows; along E. 87th Street:

One (1) at six point two five (6.25) feet in length, seven point four one (7.41) feet in height and nineteen (19) feet above grade level.

One (1) at thirty-three point three three (33.33) feet in length, three (3) feet in height and sixteen (16) feet above grade level.

The location of said privilege shall be as shown on prints kept on file with the Department of Business Affairs and Consumer Protection and the Office of the City Clerk.

Said privilege shall be constructed in accordance with plans and specifications approved by the Department of Transportation (Division of Project Development) and Zoning Department - Signs.


This grant of privilege in the public way shall be subject to the provisions of Section 10-28-015 and all other required provisions of the Municipal Code of Chicago.

The grantee shall pay to the City of Chicago as compensation for the privilege #1114664 herein granted the sum of six hundred (\$600.00) per annum in advance.


A 25% penalty will be added for payments received after due date.

The permit holder agrees to hold the City of Chicago harmless for any damage, relocation or replacement costs associated with damage, relocation or removal of private property caused by the City performing work in the public way.

Authority herein given and granted for a period of five (5) years from and after Date of Passage.

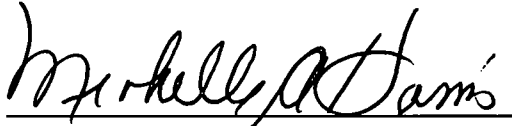Alderman 

Michelle A. Harris 8th Ward

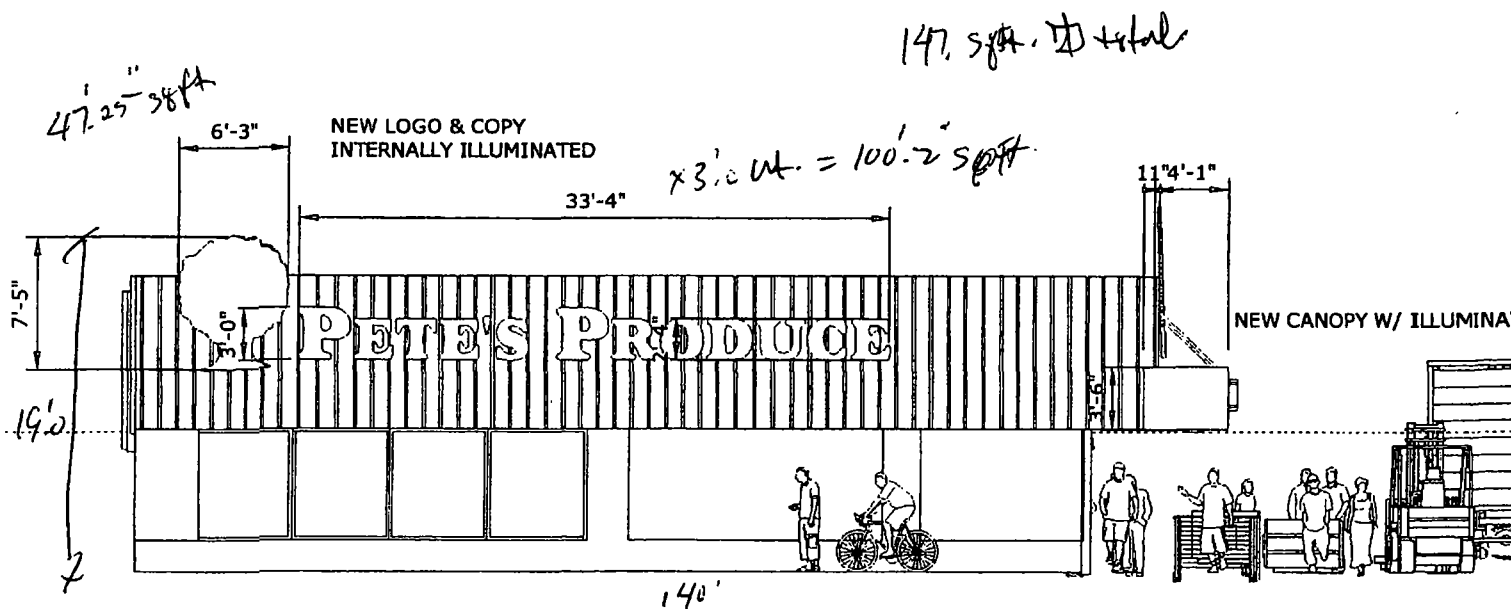

NORTH
WEST ELEVATION SCALE 1/8" = 1'-0"



City of Chicago



O2014-9537

Office of the City Clerk

Document Tracking Sheet

Meeting Date:	11/19/2014
Sponsor(s):	Harris (8)
Type:	Ordinance
Title:	Grant(s) of privilege in public way for Walgreens No. 02387
Committee(s) Assignment:	Committee on Transportation and Public Way

ORDINANCE
WALGREENS #02387
Acct. No. 147 - 101
Permit No. 1115818

Be It Ordained by the City Council of the City of Chicago:

SECTION 1. Permission and authority are hereby given and granted to WALGREENS #02387, upon the terms and subject to the conditions of this ordinance to maintain and use, as now constructed, eight (8) Light Fixture(s) projecting over the public right-of-way adjacent to its premises known as 1616 E. 87th St..

Said Light Fixture(s) at E. 87th St measure(s):

Eight (8) at one (1) foot in length, one point five (1.5) foot in width and ten (10) feet above grade level.

The location of said privilege shall be as shown on prints kept on file with the Department of Business Affairs and Consumer Protection and the Office of the City Clerk.

Said privilege shall be constructed in accordance with plans and specifications approved by the Department of Transportation (Division of Project Development).

This grant of privilege in the public way shall be subject to the provisions of Section 10-28-015 and all other required provisions of the Municipal Code of Chicago.

The grantee shall pay to the City of Chicago as compensation for the privilege #1115818 herein granted the sum of one hundred ten (\$110.00) per annum in advance.


A 25% penalty will be added for payments received after due date.

The permit holder agrees to hold the City of Chicago harmless for any damage, relocation or replacement costs associated with damage, relocation or removal of private property caused by the City performing work in the public way.

Authority herein given and granted for a period of five (5) years from and after 06/03/2014.

Alderman 

Michelle A. Harris 8th Ward

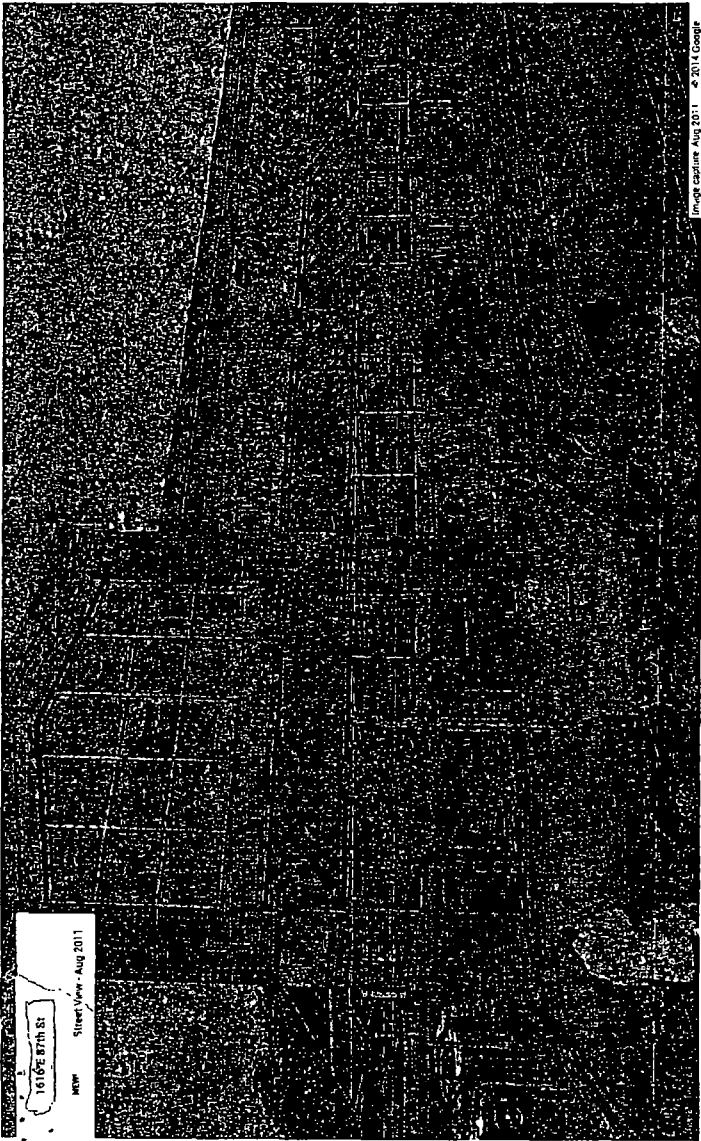



City of Chicago



O2014-9538

Office of the City Clerk

Document Tracking Sheet

Meeting Date:	11/19/2014
Sponsor(s):	Harris (8)
Type:	Ordinance
Title:	Grant(s) of privilege in public way for Wee Care Nursery School
Committee(s) Assignment:	Committee on Transportation and Public Way

ORDINANCE
WEE CARE NURSERY SCHOOL
Acct. No. 35822 - 1
Permit No. 1115925

Be It Ordained by the City Council of the City of Chicago:

SECTION 1. Permission and authority are hereby given and granted to WEE CARE NURSERY SCHOOL, upon the terms and subject to the conditions of this ordinance to maintain and use one (1) sign(s) projecting over the public right-of-way attached to its premises known as 1845 E. 79th St..

Said sign structure(s) measures as follows; along E. 79th St.:
One (1) at five (5) feet in length, five (5) feet in height and fourteen (14) feet above grade level.

The location of said privilege shall be as shown on prints kept on file with the Department of Business Affairs and Consumer Protection and the Office of the City Clerk.

Said privilege shall be constructed in accordance with plans and specifications approved by the Department of Transportation (Division of Project Development) and Zoning Department - Signs.


This grant of privilege in the public way shall be subject to the provisions of Section 10-28-015 and all other required provisions of the Municipal Code of Chicago.

The grantee shall pay to the City of Chicago as compensation for the privilege #1115925 herein granted the sum of three hundred (\$300.00) per annum in advance.


A 25% penalty will be added for payments received after due date.

The permit holder agrees to hold the City of Chicago harmless for any damage, relocation or replacement costs associated with damage, relocation or removal of private property caused by the City performing work in the public way.

Authority herein given and granted for a period of five (5) years from and after 11/18/2014.

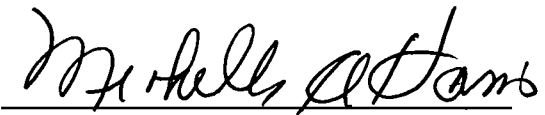Alderman 

Michelle A. Harris 8th Ward

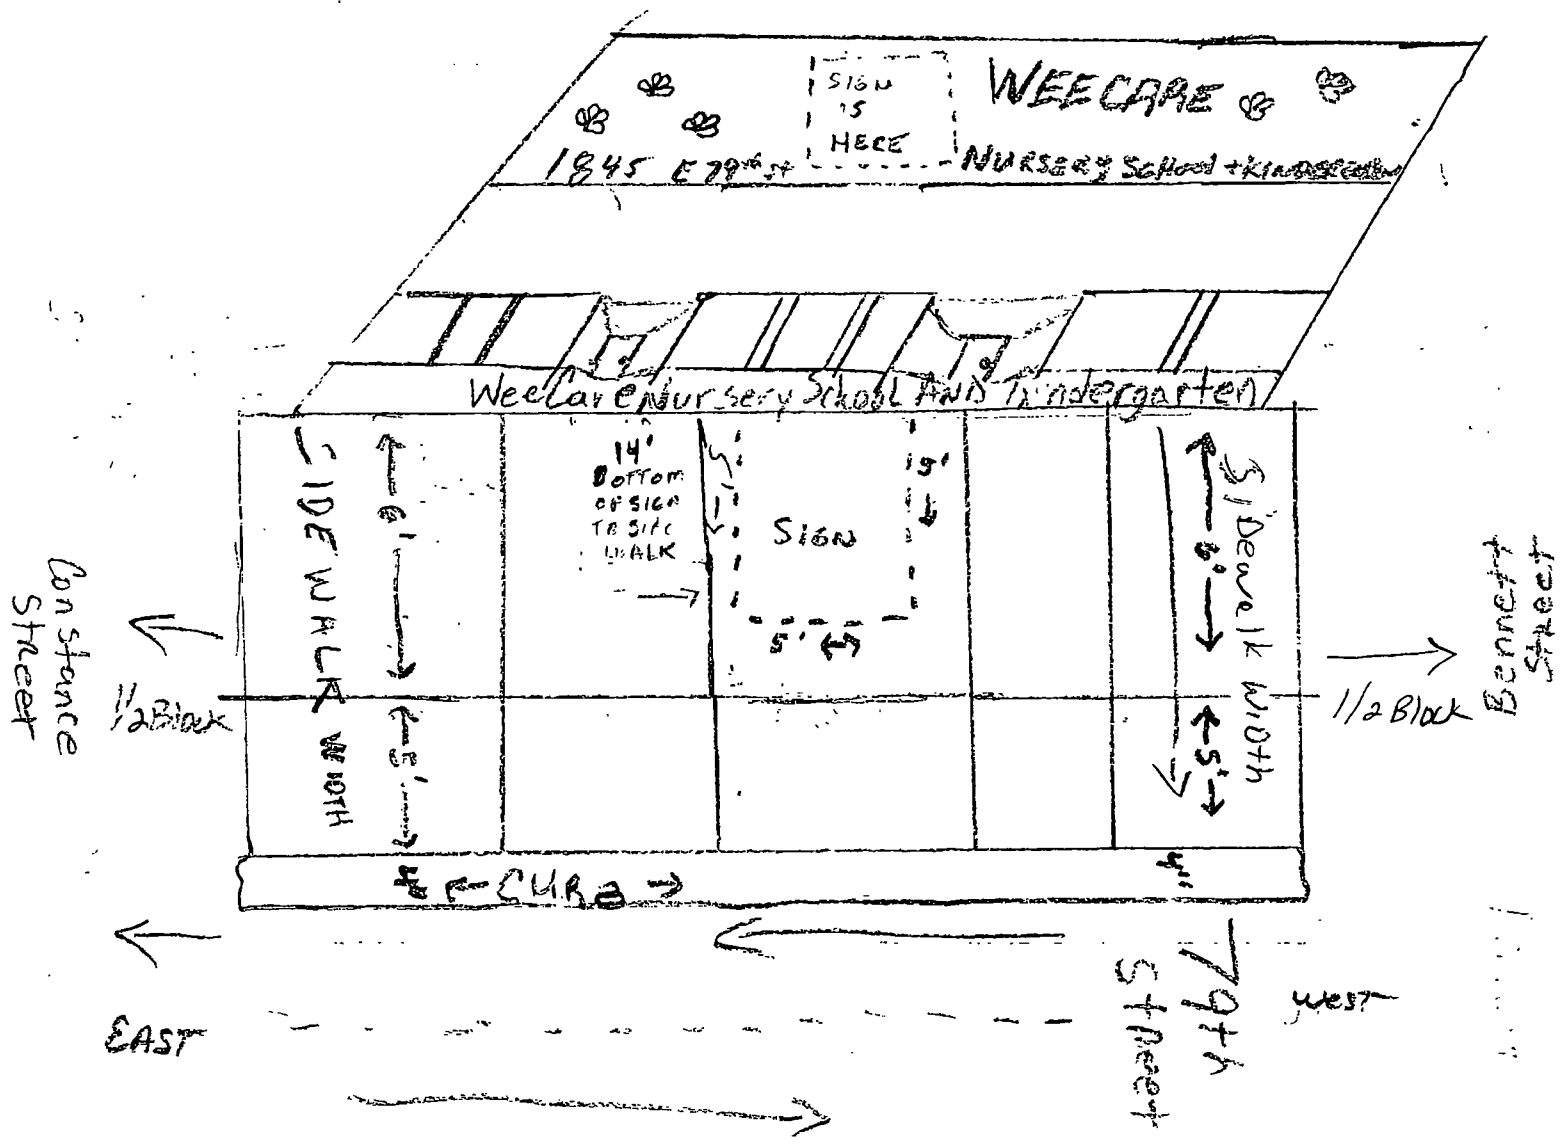



City of Chicago



O2014-9540

Office of the City Clerk

Document Tracking Sheet

Meeting Date:	11/19/2014
Sponsor(s):	Harris (8)
Type:	Ordinance
Title:	Grant(s) of privilege in public way for 75th Stony Island Currency
Committee(s) Assignment:	Committee on Transportation and Public Way

ORDINANCE
75TH STONY ISLAND CURRENCY
Acct. No. 57423 - 1
Permit No. 1115834

Be It Ordained by the City Council of the City of Chicago:

SECTION 1. Permission and authority are hereby given and granted to 75TH STONY ISLAND CURRENCY, upon the terms and subject to the conditions of this ordinance to maintain and use one (1) sign(s) projecting over the public right-of-way attached to its premises known as 1611 E. 75th St..

Said sign structure(s) measures as follows; along E. 75th Street:

One (1) at ten (10) feet in length, six point five (6.5) feet in height and nine point five (9.5) feet above grade level.

The location of said privilege shall be as shown on prints kept on file with the Department of Business Affairs and Consumer Protection and the Office of the City Clerk.

Said privilege shall be constructed in accordance with plans and specifications approved by the Department of Transportation (Division of Project Development) and Zoning Department - Signs.

This grant of privilege in the public way shall be subject to the provisions of Section 10-28-015 and all other required provisions of the Municipal Code of Chicago.

The grantee shall pay to the City of Chicago as compensation for the privilege #1115834 herein granted the sum of three hundred (\$300.00) per annum in advance.


A 25% penalty will be added for payments received after due date.

The permit holder agrees to hold the City of Chicago harmless for any damage, relocation or replacement costs associated with damage, relocation or removal of private property caused by the City performing work in the public way.

Authority herein given and granted for a period of five (5) years from and after 12/17/2013.

Alderman 

Michelle A. Harris 8th Ward

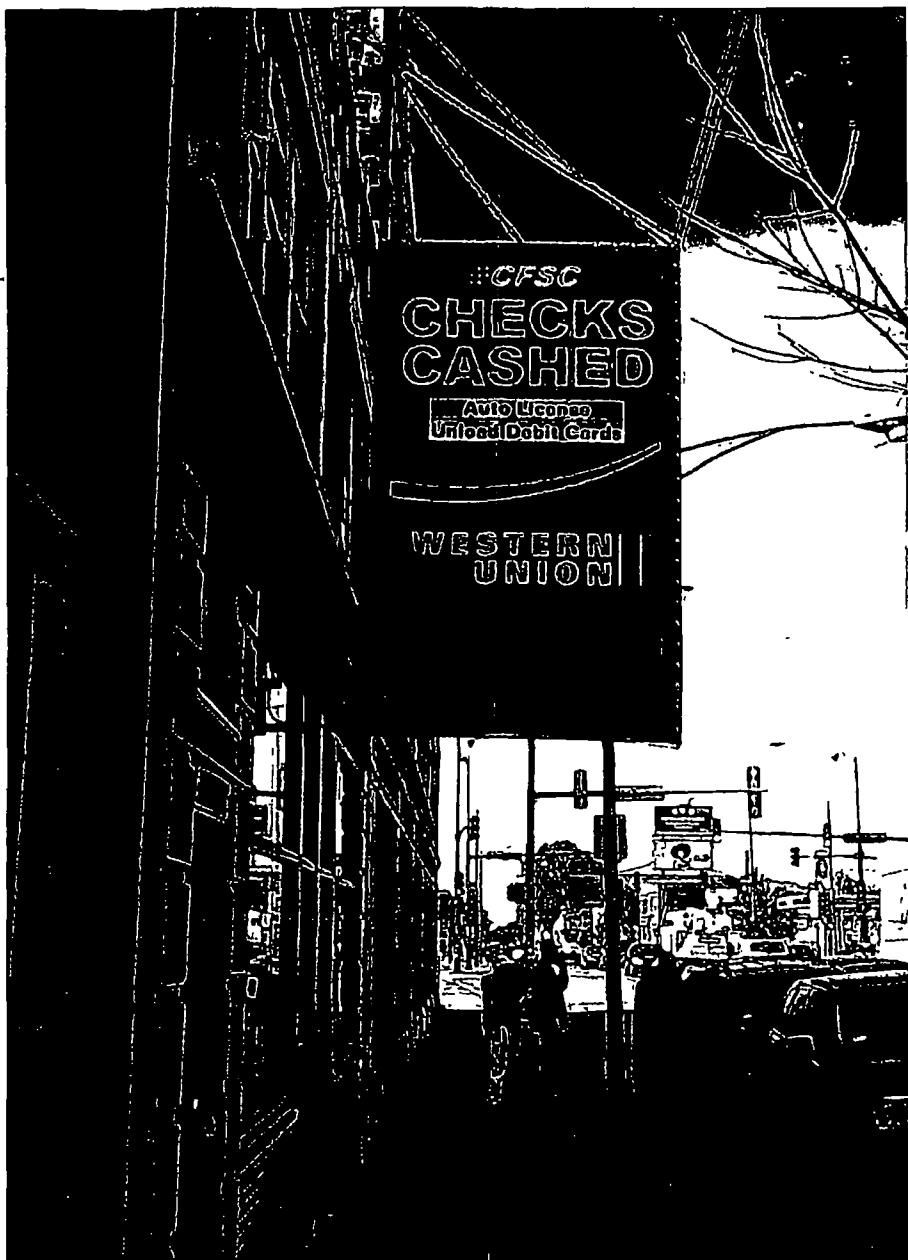



City of Chicago



O2014-9545

Office of the City Clerk

Document Tracking Sheet

Meeting Date:	11/19/2014
Sponsor(s):	Balcer (11)
Type:	Ordinance
Title:	Grant(s) of privilege in public way for Ace Bakery
Committee(s) Assignment:	Committee on Transportation and Public Way

ORDINANCE
ACE BAKERY
Acct. No. 2957 - 3
Permit No. 1111786

Be It Ordained by the City Council of the City of Chicago:

SECTION 1. Permission and authority are hereby given and granted to ACE BAKERY, upon the terms and subject to the conditions of this ordinance to maintain and use one (1) sign(s) projecting over the public right-of-way attached to its premises known as 3241 S. Halsted St..

Said sign structure(s) measures as follows; along s halsted:

One (1) at sixteen (16) feet in length, two (2) feet in height and twelve point three (12.3) feet above grade level.

The location of said privilege shall be as shown on prints kept on file with the Department of Business Affairs and Consumer Protection and the Office of the City Clerk.

Said privilege shall be constructed in accordance with plans and specifications approved by the Department of Transportation (Division of Project Development) and Zoning Department - Signs.


This grant of privilege in the public way shall be subject to the provisions of Section 10-28-015 and all other required provisions of the Municipal Code of Chicago.

The grantee shall pay to the City of Chicago as compensation for the privilege #1111786 herein granted the sum of three hundred (\$300.00) per annum in advance.



A 25% penalty will be added for payments received after due date.

The permit holder agrees to hold the City of Chicago harmless for any damage, relocation or replacement costs associated with damage, relocation or removal of private property caused by the City performing work in the public way.

Authority herein given and granted for a period of five (5) years from and after 11/19/2013.

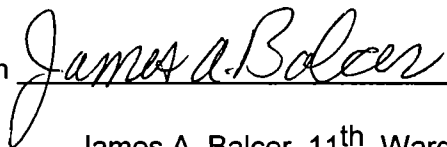Alderman 
James A. Balcer 11th Ward

3241 S. Halsted Channel Letter Sign Public Way Permit

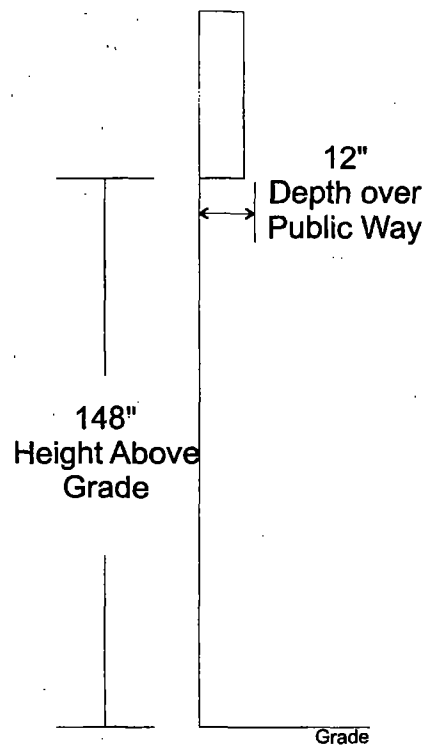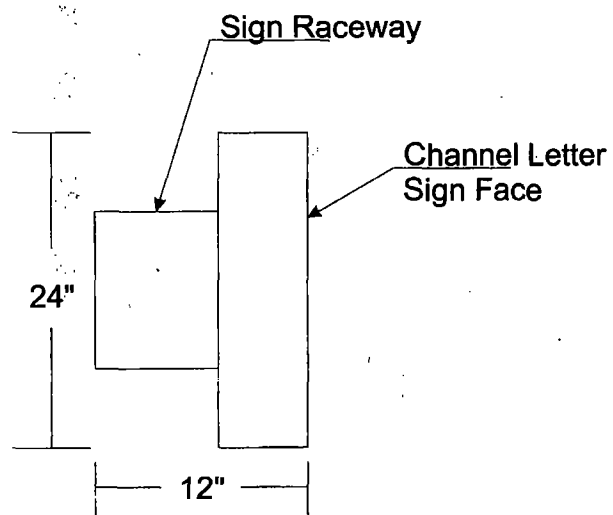



11/19/2014

Alderman **James A. Balcer**
Ward # **11**
City of Chicago
City Hall, Room **203**
121 North LaSalle Street
Chicago, Illinois 60602

Re: An ordinance to use and maintain a portion of the public right-of-way for **one (1) sign(s)** for **ACE BAKERY**, adjacent to the premises known as **3241 S. Halsted St.**.

Dear Alderman **James A. Balcer**:

The applicant referenced above has requested the use of the public right-of-way for a **sign(s)**. An ordinance has been prepared by the Department of Business Affairs and Consumer Protection – Small Business Center - Public Way Use Unit for presentation to the City Council. Because this request was made for properties located in your ward, as approved by you as per the attached, I respectfully request that you introduce the attached ordinance at the next City Council meeting.

If you have any questions regarding this ordinance, please contact Anthony Bertuca at (312) 744-5506.

Department of Business Affairs and Consumer Protection



City of Chicago



O2014-9552

Office of the City Clerk

Document Tracking Sheet

Meeting Date:	11/19/2014
Sponsor(s):	Thompson (16)
Type:	Ordinance
Title:	Grant(s) of privilege in public way for Kennedy Sub
Committee(s) Assignment:	Committee on Transportation and Public Way

ORDINANCE
KENNEDY SUB
Acct. No. 372115 - 1
Permit No. 1109266

Be It Ordained by the City Council of the City of Chicago:

SECTION 1. Permission and authority are hereby given and granted to KENNEDY SUB, upon the terms and subject to the conditions of this ordinance to maintain and use one (1) sign(s) projecting over the public right-of-way attached to its premises known as 6252 S. Ashland Ave..

Said sign structure(s) measures as follows; along Ashland:

One (1) at four (4) feet in length, four (4) feet in height and fourteen (14) feet above grade level.

The location of said privilege shall be as shown on prints kept on file with the Department of Business Affairs and Consumer Protection and the Office of the City Clerk.

Said privilege shall be constructed in accordance with plans and specifications approved by the Department of Transportation (Division of Project Development) and Zoning Department - Signs.


This grant of privilege in the public way shall be subject to the provisions of Section 10-28-015 and all other required provisions of the Municipal Code of Chicago.



The grantee shall pay to the City of Chicago as compensation for the privilege #1109266 herein granted the sum of one hundred (\$100.00) per annum in advance.

A 25% penalty will be added for payments received after due date.

The permit holder agrees to hold the City of Chicago harmless for any damage, relocation or replacement costs associated with damage, relocation or removal of private property caused by the City performing work in the public way.

Authority herein given and granted for a period of five (5) years from and after Date of Passage.

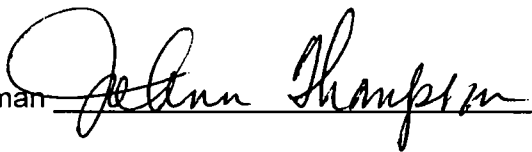Alderman 
Joann Thompson 16th Ward

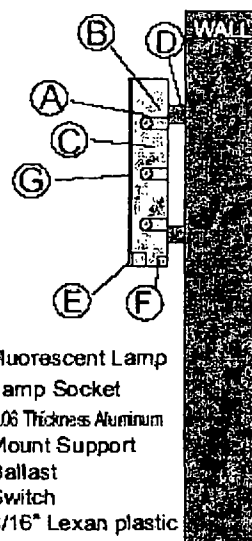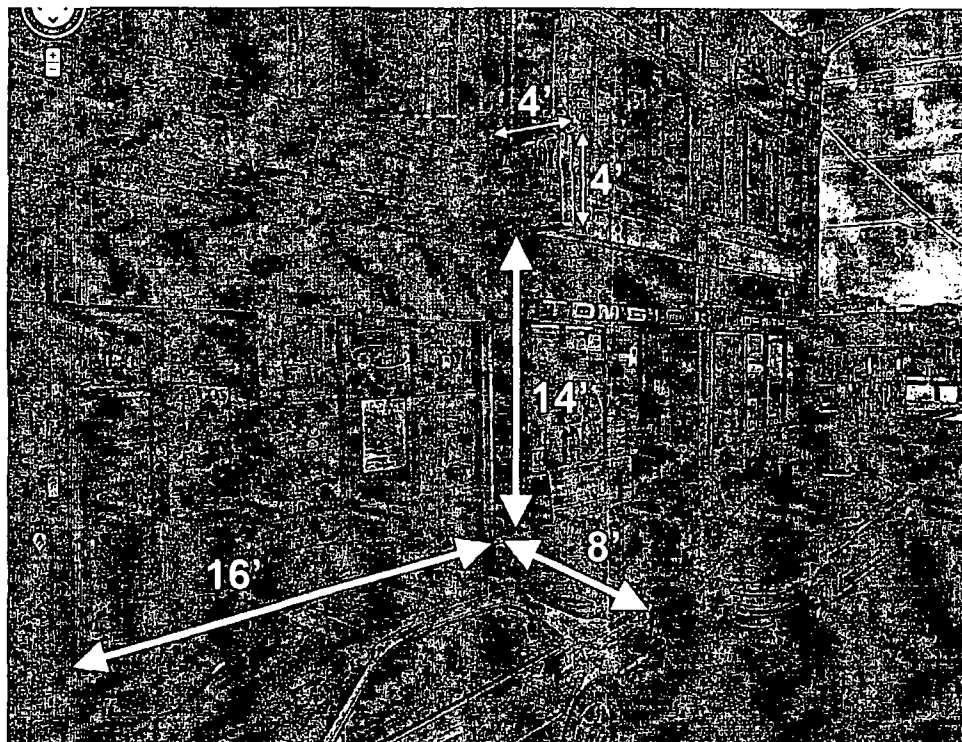

- Ⓐ Fluorescent Lamp
- Ⓑ Lamp Socket
- Ⓒ 0.06 Thickness Aluminum
- Ⓓ Mount Support
- Ⓔ Ballast
- Ⓕ Switch
- Ⓖ 3/16" Lexan plastic

General Specifications

Sign Type	Illuminated Sign Cabinet		
Retainer Size	9"		
Retainer Color	Black		
Retainer Gauge	0.060 Aluminum		
Sign Style	Single Face		
Face Color	White		
Face Material	3/16" Lexan		
Vinyl Graphics	Blue/Black/Red		
Lamp	Ballast	F120T X 4E/A	256-4120 (1)110V
Mounting		1/4" X 3" Lag Screws w/ Anchor	

Site Address	6252 S. Ashland Ave			
Sign Type	Light Box			
Physical Information	Face	Return	Trim	Light

Client: Kennedy Sub

Drawing #: 1

Approved:

Sales:

Date: 10/24/13

Scale:

Drawn By:

Rev Date

All sign and concepts shown here are confidential and are the property of Magic Sign Co. They are not to be distributed, copied or otherwise used without our written permission.

COMPUTER GENERATED COLORS ARE NOT A TRUE MATCH TO ANY PMS, VINYL OR PAINT.

Magic Sign
The Sign That Shines!
773.267.5744



City of Chicago



O2014-9556

Office of the City Clerk

Document Tracking Sheet

Meeting Date:	11/19/2014
Sponsor(s):	Thompson (16)
Type:	Ordinance
Title:	Grant(s) of privilege in public way for Vireva Nursery School
Committee(s) Assignment:	Committee on Transportation and Public Way

ORDINANCE
VIREVA NURSERY SCHOOL
Acct. No. 282745 - 2
Permit No. 1113989

Be It Ordained by the City Council of the City of Chicago:

SECTION 1. Permission and authority are hereby given and granted to VIREVA NURSERY SCHOOL, upon the terms and subject to the conditions of this ordinance to maintain and use one (1) sign(s) projecting over the public right-of-way attached to its premises known as 1935 W. 51st St..

Said sign structure(s) measures as follows; along W. 51ST ST:

One (1) at twelve (12) feet in length, twelve (12) feet in height and twelve (12) feet above grade level.

The location of said privilege shall be as shown on prints kept on file with the Department of Business Affairs and Consumer Protection and the Office of the City Clerk.

Said privilege shall be constructed in accordance with plans and specifications approved by the Department of Transportation (Division of Project Development) and Zoning Department - Signs.

This grant of privilege in the public way shall be subject to the provisions of Section 10-28-015 and all other required provisions of the Municipal Code of Chicago.

The grantee shall pay to the City of Chicago as compensation for the privilege #1113989 herein granted the sum of three hundred (\$300.00) per annum in advance.


A 25% penalty will be added for payments received after due date.

The permit holder agrees to hold the City of Chicago harmless for any damage, relocation or replacement costs associated with damage, relocation or removal of private property caused by the City performing work in the public way.

Authority herein given and granted for a period of five (5) years from and after 05/13/2014.

Alderman  _____

Joann Thompson 16th Ward

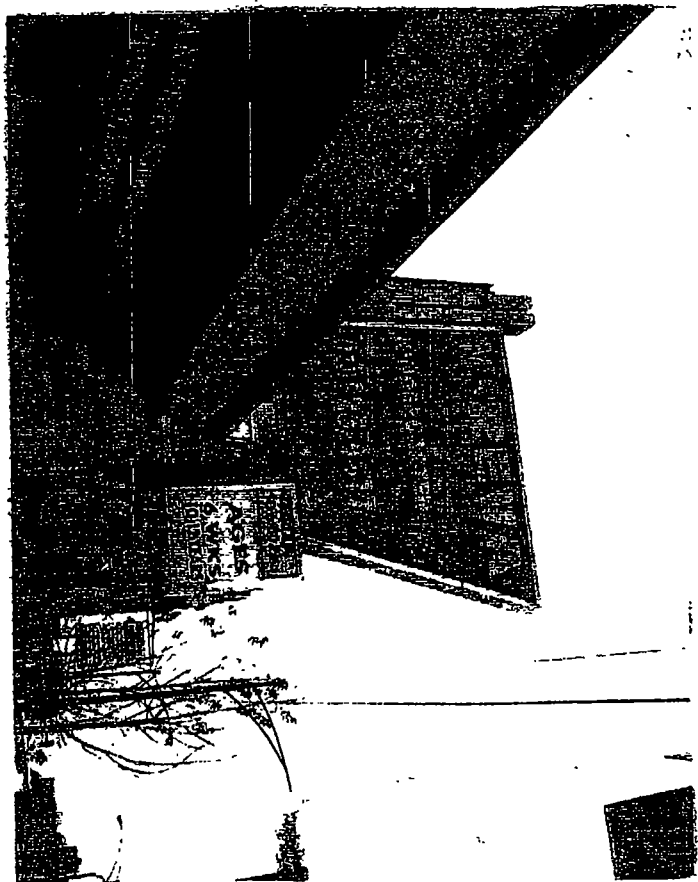



City of Chicago



O2014-9565

Office of the City Clerk

Document Tracking Sheet

Meeting Date:	11/19/2014
Sponsor(s):	Thomas (17)
Type:	Ordinance
Title:	Grant(s) of privilege in public way for Stewart Liquors, Inc. - light fixtures
Committee(s) Assignment:	Committee on Transportation and Public Way

ORDINANCE
STEWART LIQUORS INC
Acct. No. 3783 - 1
Permit No. 1115041

Be It Ordained by the City Council of the City of Chicago:

SECTION 1. Permission and authority are hereby given and granted to STEWART LIQUORS INC, upon the terms and subject to the conditions of this ordinance to construct, install, maintain and use five (5) Light Fixture(s) projecting over the public right-of-way adjacent to its premises known as 356 W. 75th St..

Said Light Fixture(s) at Stewart measure(s):

Two (2) at point seven seven (.77) feet in length, one point five four (1.54) foot in width and fourteen (14) feet above grade level.

Said Light Fixture(s) at 75th measure(s):

Three (3) at point seven seven (.77) feet in length, one point five four (1.54) foot in width and fourteen (14) feet above grade level.

The location of said privilege shall be as shown on prints kept on file with the Department of Business Affairs and Consumer Protection and the Office of the City Clerk.

Said privilege shall be constructed in accordance with plans and specifications approved by the Department of Transportation (Division of Project Development)


This grant of privilege in the public way shall be subject to the provisions of Section 10-28-015 and all other required provisions of the Municipal Code of Chicago.

The grantee shall pay to the City of Chicago as compensation for the privilege #1115041 herein granted the sum of ninety-five (\$95.00) per annum in advance.

A 25% penalty will be added for payments received after due date.


The permit holder agrees to hold the City of Chicago harmless for any damage, relocation or replacement costs associated with damage, relocation or removal of private property caused by the City performing work in the public way.

Authority herein given and granted for a period of five (5) years from and after Date of Passage.

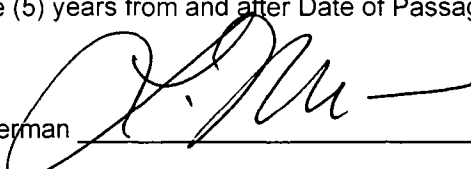Alderman 

Latasha R. Thomas 17th Ward

3 Lights on 356-W-75 ST.

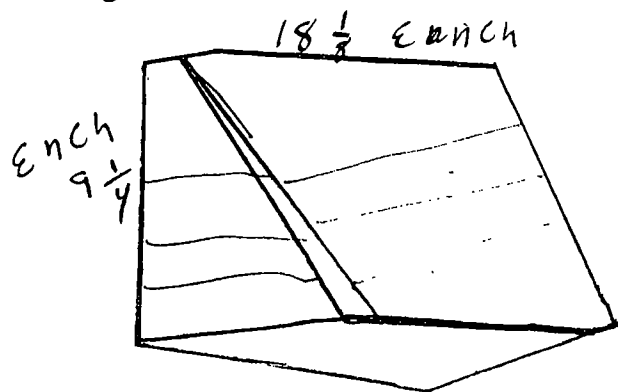

Dept.
 $17\frac{1}{4}$ each



City of Chicago



O2014-9568

Office of the City Clerk

Document Tracking Sheet

Meeting Date:	11/19/2014
Sponsor(s):	Thomas (17)
Type:	Ordinance
Title:	Grant(s) of privilege in public way for Stewart Liquors, Inc. - security cameras
Committee(s) Assignment:	Committee on Transportation and Public Way

ORDINANCE
STEWART LIQUORS INC
Acct. No. 3783 - 1
Permit No. 1115040

Be It Ordained by the City Council of the City of Chicago:

SECTION 1. Permission and authority are hereby given and granted to STEWART LIQUORS INC, upon the terms and subject to the conditions of this ordinance to construct, install, maintain and use four (4) Security Camera(s) projecting over the public right-of-way for security purposes adjacent to its premises known as 356 W. 75th St..

Said Security Camera(s) at Stewart measure(s):

Two (2) at three (3) feet in length, two (2) feet in width and eleven (11) feet above grade level.

Said Security Camera(s) at 75th measure(s):

Two (2) at three (3) feet in length, two (2) feet in width and eleven (11) feet above grade level.

The location of said privilege shall be as shown on prints kept on file with the Department of Business Affairs and Consumer Protection and the Office of the City Clerk.

Said privilege shall be constructed in accordance with plans and specifications approved by the Department of Planning and Development and Department of Transportation (Division of Project Development).

This grant of privilege in the public way shall be subject to the provisions of Section 10-28-015 and all other required provisions of the Municipal Code of Chicago.


The grantee shall pay to the City of Chicago as compensation for the privilege #1115040 herein granted the sum of zero (\$.00) per annum in advance.

A 25% penalty will be added for payments received after due date.

The permit holder agrees to hold the City of Chicago harmless for any damage, relocation or replacement costs associated with damage, relocation or removal of private property caused by the City performing work in the public way.


Authority herein given and granted for a period of five (5) years from and after Date of Passage.

Alderman

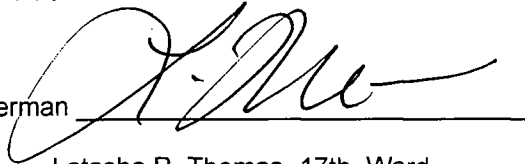A handwritten signature in black ink, appearing to read 'L. Thomas', is written over a horizontal line.

Latasha R. Thomas 17th Ward

2 Camaras on- 7459-S-
Stewart St.

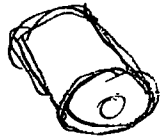

3 inch
Long



City of Chicago



O2014-9572

Office of the City Clerk

Document Tracking Sheet

Meeting Date:	11/19/2014
Sponsor(s):	Thomas (17)
Type:	Ordinance
Title:	Grant(s) of privilege in public way for Sunburst Food & Liquor, Inc. - light fixtures
Committee(s) Assignment:	Committee on Transportation and Public Way

ORDINANCE
SUNBURST FOOD & LIQUOR INC
Acct. No. 3769 - 1
Permit No. 1115338

Be It Ordained by the City Council of the City of Chicago:

SECTION 1. Permission and authority are hereby given and granted to SUNBURST FOOD & LIQUOR INC, upon the terms and subject to the conditions of this ordinance to maintain and use, as now constructed, five (5) Light Fixture(s) projecting over the public right-of-way adjacent to its premises known as 742 W. 79th St.

Said Light Fixture(s) at W. 79th Street measure(s):

Five (5) at one point five (1.5) foot in length, point four one (.41) feet in width and eleven (11) feet above grade level.

The location of said privilege shall be as shown on prints kept on file with the Department of Business Affairs and Consumer Protection and the Office of the City Clerk.

Said privilege shall be constructed in accordance with plans and specifications approved by the Department of Transportation (Division of Project Development).


This grant of privilege in the public way shall be subject to the provisions of Section 10-28-015 and all other required provisions of the Municipal Code of Chicago.

The grantee shall pay to the City of Chicago as compensation for the privilege #1115338 herein granted the sum of ninety-five (\$95.00) per annum in advance.

A 25% penalty will be added for payments received after due date.

The permit holder agrees to hold the City of Chicago harmless for any damage, relocation or replacement costs associated with damage, relocation or removal of private property caused by the City performing work in the public way.

Authority herein given and granted for a period of five (5) years from and after 02/06/2013.

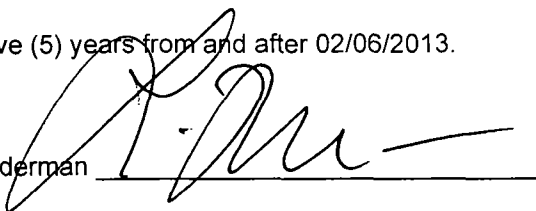Alderman 

Latasha R. Thomas 17th Ward





City of Chicago



O2014-9574

Office of the City Clerk

Document Tracking Sheet

Meeting Date:	11/19/2014
Sponsor(s):	Thomas (17)
Type:	Ordinance
Title:	Grant(s) of privilege in public way for Sunburst Food & Liquor, Inc. - sign
Committee(s) Assignment:	Committee on Transportation and Public Way

ORDINANCE
SUNBURST FOOD & LIQUOR INC
Acct. No. 3769 - 1
Permit No. 1115339

Be It Ordained by the City Council of the City of Chicago:

SECTION 1. Permission and authority are hereby given and granted to SUNBURST FOOD & LIQUOR INC, upon the terms and subject to the conditions of this ordinance to maintain and use one (1) sign(s) projecting over the public right-of-way attached to its premises known as 742 W. 79th St..

Said sign structure(s) measures as follows; along W. 79TH:
One (1) at five (5) feet in length, eight (8) feet in height and eleven (11) feet above grade level.

The location of said privilege shall be as shown on prints kept on file with the Department of Business Affairs and Consumer Protection and the Office of the City Clerk

Said privilege shall be constructed in accordance with plans and specifications approved by the Department of Transportation (Division of Project Development) and Zoning Department- Signs.

This grant of privilege in the public way shall be subject to the provisions of Section 10-28-015 and all other required provisions of the Municipal Code of Chicago.


The grantee shall pay to the City of Chicago as compensation for the privilege #1115339 herein granted the sum of three hundred (\$300.00) per annum in advance.

A 25% penalty will be added for payments received after due date

The permit holder agrees to hold the City of Chicago harmless for any damage, relocation or replacement costs associated with damage, relocation or removal of private property caused by the City performing work in the public way.

Authority herein given and granted for a period offive (5) years from and after 09/27/2012.

Alderman

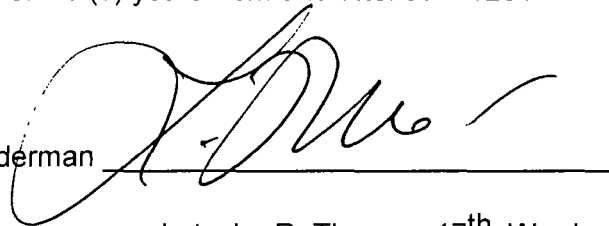A handwritten signature in black ink, appearing to read 'Latasha R. Thomas', is written over a horizontal line.

Latasha R. Thomas 17th Ward

(Page

(Page





City of Chicago



O2014-9557

Office of the City Clerk

Document Tracking Sheet

Meeting Date:	11/19/2014
Sponsor(s):	Lane (18)
Type:	Ordinance
Title:	Grant(s) of privilege in public way for Eagle Insurance
Committee(s) Assignment:	Committee on Transportation and Public Way

ORDINANCE
EAGLE INSURANCE
Acct. No. 388360 - 1
Permit No. 1111230

Be It Ordained by the City Council of the City of Chicago:

SECTION 1. Permission and authority are hereby given and granted to EAGLE INSURANCE, upon the terms and subject to the conditions of this ordinance to maintain and use one (1) sign(s) projecting over the public right-of-way attached to its premises known as 2433 W. 79th St..

Said sign structure(s) measures as follows; along W 79TH ST:

One (1) at eight (8) feet in length, six (6) feet in height and nine (9) feet above grade level.

The location of said privilege shall be as shown on prints kept on file with the Department of Business Affairs and Consumer Protection and the Office of the City Clerk.

Said privilege shall be constructed in accordance with plans and specifications approved by the Department of Transportation (Division of Project Development) and Zoning Department - Signs.


This grant of privilege in the public way shall be subject to the provisions of Section 10-28-015 and all other required provisions of the Municipal Code of Chicago.

The grantee shall pay to the City of Chicago as compensation for the privilege #1111230 herein granted the sum of three hundred (\$300.00) per annum in advance.

A 25% penalty will be added for payments received after due date.

The permit holder agrees to hold the City of Chicago harmless for any damage, relocation or replacement costs associated with damage, relocation or removal of private property caused by the City performing work in the public way.

Authority herein given and granted for a period of five (5) years from and after Date of Passage.

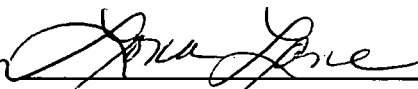
Alderman  _____

Lona Lane 18th Ward

GREATER COOK COUNTY LARGER & UTILIZE SPACE ON THE TOP.



LARGER
& BRING
IT CLOSER
TO THE TOP
OF THE SIGN

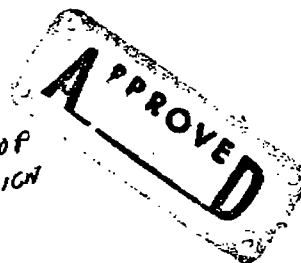

RED
LINES

SPREAD OUT THE LETTERING
ESPECIALLY BOTTOM 2 LINES

Bring this DOWN SO IT WON'T
HAVE SUCH A Crowded look
Bring teleph # DN as well To Center
ALL LINES EVENLY

WHITE PANEL
BLACK LETTERING

Bring Down
& Center
in the Bottom

DATE	APPROVED BY	SIGNED BY

FROM : GREATER-COOK-COUNTY-INS

FAX NO. : 773-776-7444

Feb. 07 2014 10:44AM P1



11/19/2014

Alderman Lona Lane
Ward # 18
City of Chicago
City Hall, Room 300
121 North LaSalle Street
Chicago, Illinois 60602

Re: An ordinance to use and maintain a portion of the public right-of-way for **one (1) sign(s)** for **EAGLE INSURANCE**, adjacent to the premises known as **2433 W. 79th St.**.

Dear Alderman **Lona Lane**:

The applicant referenced above has requested the use of the public right-of-way for a **sign(s)**. An ordinance has been prepared by the Department of Business Affairs and Consumer Protection – Small Business Center - Public Way Use Unit for presentation to the City Council. Because this request was made for properties located in your ward, as approved by you as per the attached, I respectfully request that you introduce the attached ordinance at the next City Council meeting.

If you have any questions regarding this ordinance, please contact Anthony Bertuca at (312) 744-5506.

Department of Business Affairs and Consumer Protection



City of Chicago

Office of the City Clerk

Document Tracking Sheet



O2014-9559

Meeting Date:	11/19/2014
Sponsor(s):	Lane (18)
Type:	Ordinance
Title:	Grant(s) of privilege in public way for Public Storage
Committee(s) Assignment:	Committee on Transportation and Public Way

ORDINANCE
PUBLIC STORAGE
Acct. No. 211743 - 8
Permit No. 1115739

Be It Ordained by the City Council of the City of Chicago:

SECTION 1. Permission and authority are hereby given and granted to PUBLIC STORAGE, upon the terms and subject to the conditions of this ordinance to maintain and use one (1) sign(s) projecting over the public right-of-way attached to its premises known as 2640 W. 79th St..

Said sign structure(s) measures as follows; along W. 79th Street:

One (1) at thirteen (13) feet in length, seven point five (7.5) feet in height and sixteen point five (16.5) feet above grade level.

The location of said privilege shall be as shown on prints kept on file with the Department of Business Affairs and Consumer Protection and the Office of the City Clerk.

Said privilege shall be constructed in accordance with plans and specifications approved by the Department of Transportation (Division of Project Development) and Zoning Department - Signs.


This grant of privilege in the public way shall be subject to the provisions of Section 10-28-015 and all other required provisions of the Municipal Code of Chicago.

The grantee shall pay to the City of Chicago as compensation for the privilege #1115739 herein granted the sum of three hundred (\$300.00) per annum in advance.

A 25% penalty will be added for payments received after due date.

The permit holder agrees to hold the City of Chicago harmless for any damage, relocation or replacement costs associated with damage, relocation or removal of private property caused by the City performing work in the public way.


Authority herein given and granted for a period of five (5) years from and after 01/13/2014.

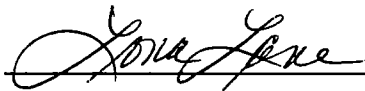Alderman  _____

Lona Lane 18th Ward

CHICAGO 2640 W 79TH ST

W
S + N
E

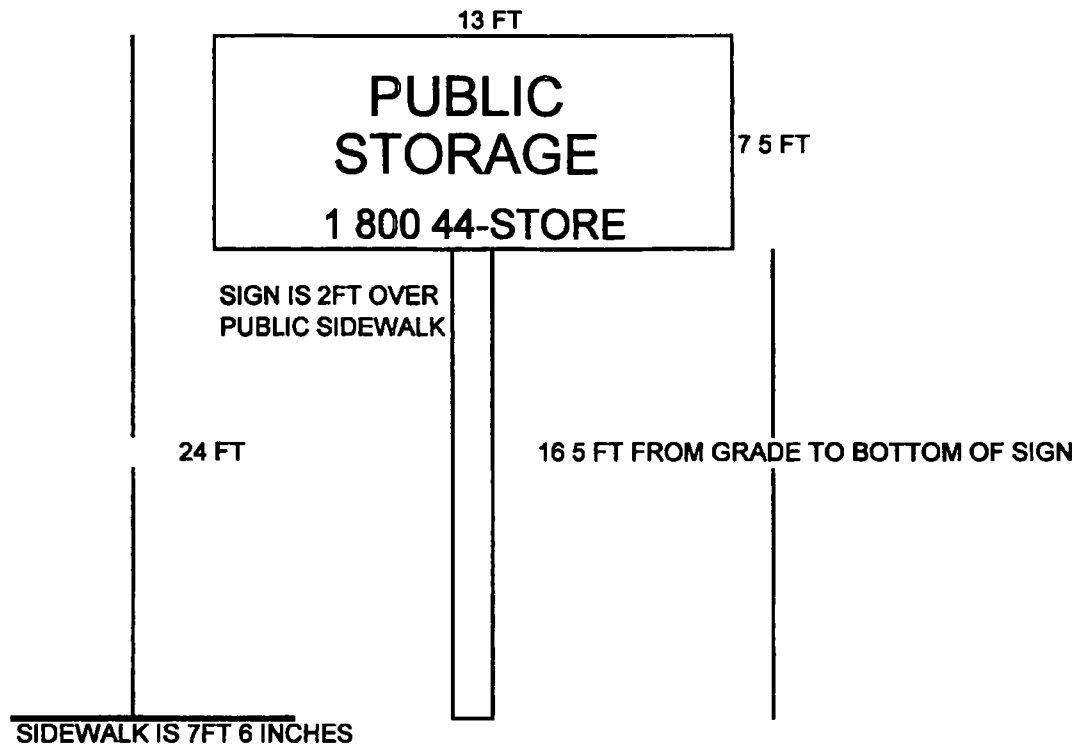



Department of Business Affairs and Consumer Protection

Small Business Center - Public Way Use Unit

City Hall - 121 N LaSalle Street, Room 800 • Chicago, IL 60602

(312)-74-GOBIZ (312-744-6249) • (312) 744-1944 (TTY)

<http://www.cityofchicago.org/bacp>

11/19/2014

Alderman Lona Lane

Ward # 18

City of Chicago

City Hall, Room 300

121 North LaSalle Street

Chicago, Illinois 60602

Re: An ordinance to use and maintain a portion of the public right-of-way for **one (1) sign(s)** for **PUBLIC STORAGE**, adjacent to the premises known as **2640 W. 79th St.**

Dear Alderman **Lona Lane**:

The applicant referenced above has requested the use of the public right-of-way for a **sign(s)**. An ordinance has been prepared by the Department of Business Affairs and Consumer Protection – Small Business Center - Public Way Use Unit for presentation to the City Council. Because this request was made for properties located in your ward, as approved by you as per the attached, I respectfully request that you introduce the attached ordinance at the next City Council meeting.

If you have any questions regarding this ordinance, please contact Anthony Bertuca at (312) 744-5506.

Department of Business Affairs and Consumer Protection



City of Chicago



O2014-9561

Office of the City Clerk

Document Tracking Sheet

Meeting Date:	11/19/2014
Sponsor(s):	Brookins (21)
Type:	Ordinance
Title:	Grant(s) of privilege in public way for Oakdale Christian Academy Church
Committee(s) Assignment:	Committee on Transportation and Public Way

ORDINANCE
OAKDALE CHRISTIAN ACADEMY CHURCH
Acct. No. 42462 - 1
Permit No. 1115664

Be It Ordained by the City Council of the City of Chicago:

SECTION 1. Permission and authority are hereby given and granted to OAKDALE CHRISTIAN ACADEMY CHURCH, upon the terms and subject to the conditions of this ordinance to maintain and use, as now constructed, two (2) Occupation of Space(s) (Diagonal Parking) on the public right-of-way adjacent to its premises known as 9440 S. Vincennes Ave..

A portion of the public right-of-way along South Vincennes Avenue is used for non-exclusive diagonal parking of cars. Existing area occupy approximately fifty thousand eight hundred (50,800) square feet.

Said Occupation of Space at West 93rd Street to West 94th Street along the east side of South Vincennes Avenue measure(s):

One (1) at seven hundred twenty-five (725) feet in length, and fifty (50) feet in width for a total of thirty-six thousand two hundred fifty (36250) square feet.

Said Occupation of Space at West 94th Street to West 95th Street along the east side of South Vincennes Avenue measure(s):

One (1) at four hundred eighty-five (485) feet in length, and thirty (30) feet in width for a total of fourteen thousand five hundred fifty (14550) square feet.

The location of said privilege shall be as shown on prints kept on file with the Department of Business Affairs and Consumer Protection and the Office of the City Clerk.

Said privilege shall be constructed in accordance with plans and specifications approved by the Department of Planning and Development, Department of Transportation (Division of Project Development), and Department of Transportation (Office of Underground Coordination).


This grant of privilege in the public way shall be subject to the provisions of Section 10-28-015 and all other required provisions of the Municipal Code of Chicago.


The grantee shall pay to the City of Chicago as compensation for the privilege #1115664 herein granted the sum of six thousand five hundred forty (\$6,540.00) per annum in advance.

A 25% penalty will be added for payments received after due date.

The permit holder agrees to hold the City of Chicago harmless for any damage, relocation or replacement costs associated with damage, relocation or removal of private property caused by the City performing work in the public way.

Authority herein given and granted for a period of five (5) years from and after 08/04/2013.

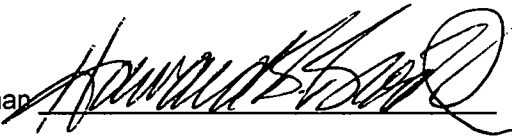Alderman 
Howard Brookins, Jr. 21st Ward

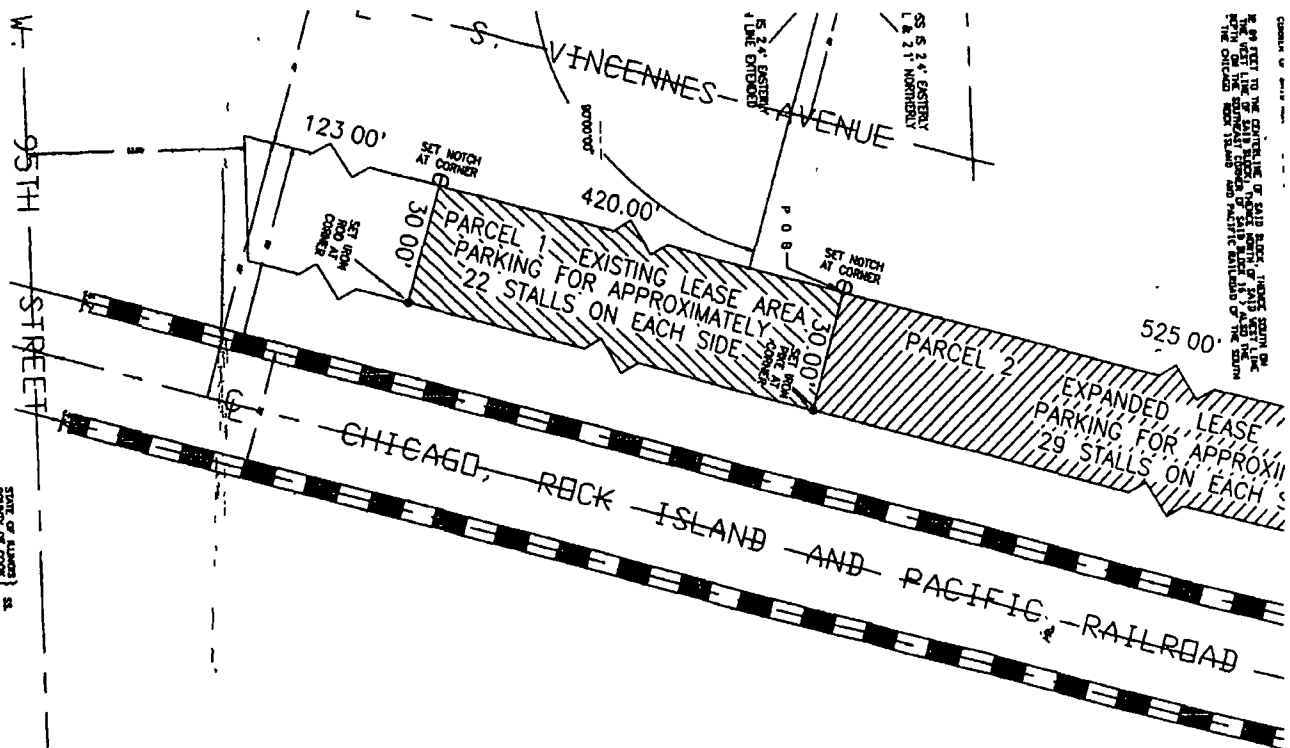[illegible]

STATE OF ILLINOIS }
COUNTY OF COOK }

WE, LIA PASS & ASSOCIATES, P.C. DO HEREBY CERTIFY THAT WE HAVE
EXAMINED THE ABOVE DESCRIBED PROPERTY AND TO THE BEST OF OUR
KNOWLEDGE, INFORMATION AND BELIEF, THE PLAN HEREON CROWN IS A
TRUE AND CORRECT COPY.



11/19/2014

Alderman **Howard Brookins, Jr.**
Ward # 21
City of Chicago
City Hall, Room 300
121 North LaSalle Street
Chicago, Illinois 60602

Re: An ordinance to use and maintain a portion of the public right-of-way for **two (2) occupation of space(s)** for **OAKDALE CHRISTIAN ACADEMY CHURCH**, adjacent to the premises known as **9440 S. Vincennes Ave.**

Dear Alderman **Howard Brookins, Jr.:**

The applicant referenced above has requested the use of the public right-of-way for **occupation of space(s)**. An ordinance has been prepared by the Department of Business Affairs and Consumer Protection – Small Business Center - Public Way Use Unit for presentation to the City Council. Because this request was made for properties located in your ward, as approved by you as per the attached, I respectfully request that you introduce the attached ordinance at the next City Council meeting.

If you have any questions regarding this ordinance, please contact Anthony Bertuca at (312) 744-5506.

Department of Business Affairs and Consumer Protection



City of Chicago



O2014-9581

Office of the City Clerk

Document Tracking Sheet

Meeting Date:	11/19/2014
Sponsor(s):	Munoz (22)
Type:	Ordinance
Title:	Grant(s) of privilege in public way for Calvillo Auto Repair
Committee(s) Assignment:	Committee on Transportation and Public Way

ORDINANCE
CALVILLO AUTO REPAIR
Acct. No. 30161 - 5
Permit No. 1115858

Be It Ordained by the City Council of the City of Chicago:

SECTION 1. Permission and authority are hereby given and granted to CALVILLO AUTO REPAIR, upon the terms and subject to the conditions of this ordinance to maintain and use one (1) sign(s) projecting over the public right-of-way attached to its premises known as 4407 W. Cermak Rd..

Said sign structure(s) measures as follows; along W Cermak Rd:
One (1) at six (6) feet in length, six (6) feet in height and ten (10) feet above grade level.

The location of said privilege shall be as shown on prints kept on file with the Department of Business Affairs and Consumer Protection and the Office of the City Clerk.

Said privilege shall be constructed in accordance with plans and specifications approved by the Department of Transportation (Division of Project Development) and Zoning Department - Signs.

This grant of privilege in the public way shall be subject to the provisions of Section 10-28-015 and all other required provisions of the Municipal Code of Chicago.

The grantee shall pay to the City of Chicago as compensation for the privilege #1115858 herein granted the sum of three hundred (\$300.00) per annum in advance.

A 25% penalty will be added for payments received after due date.



The permit holder agrees to hold the City of Chicago harmless for any damage, relocation or replacement costs associated with damage, relocation or removal of private property caused by the City performing work in the public way.

Authority herein given and granted for a period of five (5) years from and after 01/13/2014.

Alderman  _____

Ricardo Munoz 22nd Ward

VOLTAGE: 120
CURRENT: 4.5 A
LAMP SIZE: 6'
NO. OF LAMPS: 5

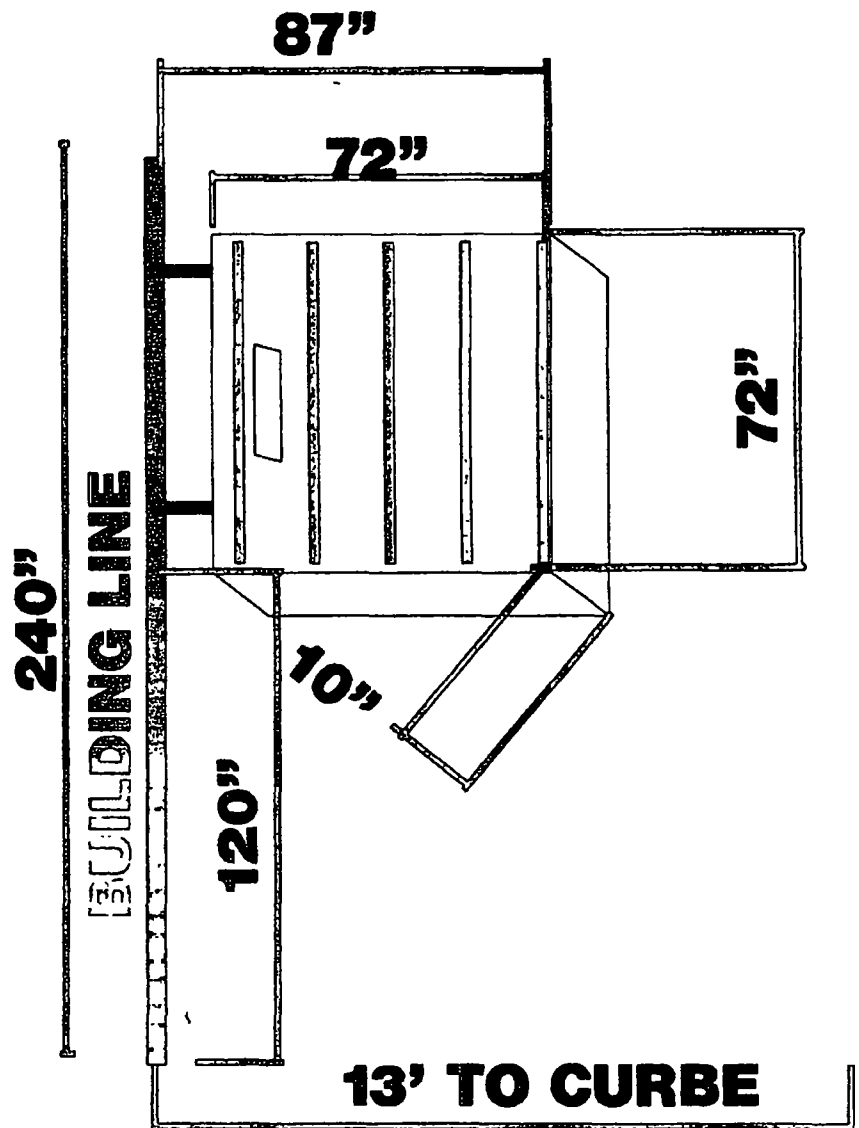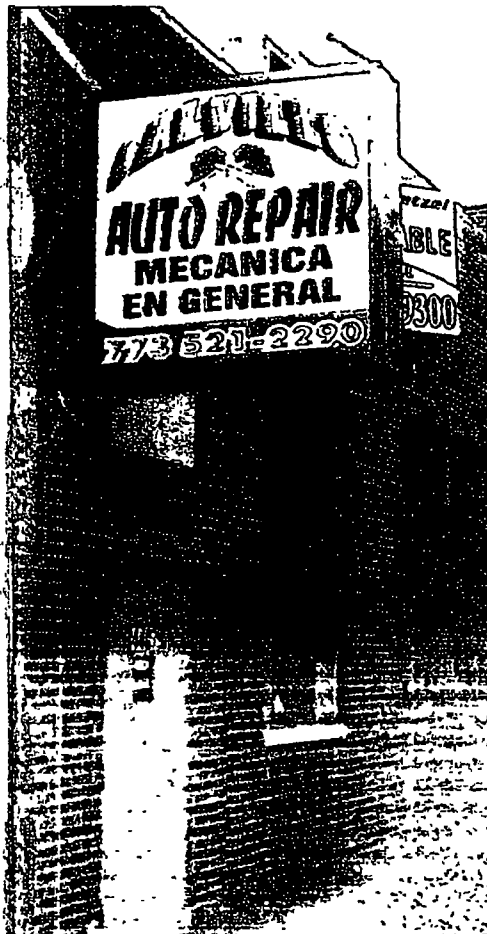



City of Chicago

Office of the City Clerk

Document Tracking Sheet



O2014-9582

Meeting Date:	11/19/2014
Sponsor(s):	Solis (25)
Type:	Ordinance
Title:	Grant(s) of privilege in public way for Maria Lemus
Committee(s) Assignment:	Committee on Transportation and Public Way

ORDINANCE
MARIA LEMUS
Acct. No. 347032 - 1
Permit No. 1115571

Be It Ordained by the City Council of the City of Chicago:

SECTION 1. Permission and authority are hereby given and granted to MARIA LEMUS, upon the terms and subject to the conditions of this ordinance to maintain and use, as now constructed, one (1) Roof Coping/Parapet(s) projecting over the public right-of-way adjacent to its premises known as 2057 W. 18th St..

Said Roof Coping/Parapet(s) at W. 18th Street measure(s):

One (1) at twenty-four (24) feet in length, and one (1) foot in width for a total of twenty-four (24) square feet. Existing roof coping/parapet is approximately twenty-four (24) feet above grade level.

The location of said privilege shall be as shown on prints kept on file with the Department of Business Affairs and Consumer Protection and the Office of the City Clerk.

Said privilege shall be constructed in accordance with plans and specifications approved by the Department of Transportation (Division of Project Development).

This grant of privilege in the public way shall be subject to the provisions of Section 10-28-015 and all other required provisions of the Municipal Code of Chicago.


The grantee shall pay to the City of Chicago as compensation for the privilege #1115571 herein granted the sum of zero (\$0.00) per annum in advance.

A 25% penalty will be added for payments received after due date.

The permit holder agrees to hold the City of Chicago harmless for any damage, relocation or replacement costs associated with damage, relocation or removal of private property caused by the City performing work in the public way.

Authority herein given and granted for a period of five (5) years from and after 11/18/2014.

Alderman

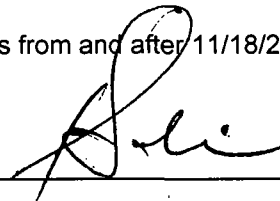

Daniel S. Solis 25th Ward

Page





11/19/2014

Alderman **Daniel S. Solis**
Ward # **25**
City of Chicago
City Hall, Room **203**
121 North LaSalle Street
Chicago, Illinois 60602

Re: An ordinance to use and maintain a portion of the public right-of-way for **one (1) roof coping/parapet(s)** for **MARIA LEMUS**, adjacent to the premises known as **2057 W. 18th St.**

Dear Alderman **Daniel S. Solis**:

The applicant referenced above has requested the use of the public right-of-way for a **roof coping/parapet(s)**. An ordinance has been prepared by the Department of Business Affairs and Consumer Protection – Small Business Center - Public Way Use Unit for presentation to the City Council. Because this request was made for properties located in your ward, as approved by you as per the attached, I respectfully request that you introduce the attached ordinance at the next City Council meeting.

If you have any questions regarding this ordinance, please contact Anthony Bertuca at (312) 744-5506.

Department of Business Affairs and Consumer Protection



City of Chicago



O2014-9584

Office of the City Clerk

Document Tracking Sheet

Meeting Date:	11/19/2014
Sponsor(s):	Solis (25)
Type:	Ordinance
Title:	Grant(s) of privilege in public way for Plote Construction, Inc.
Committee(s) Assignment:	Committee on Transportation and Public Way

ORDINANCE
PLOTE CONSTRUCTION INC
Acct. No. 281871 - 1
Permit No. 1115749

Be It Ordained by the City Council of the City of Chicago:

SECTION 1. Permission and authority are hereby given and granted to PLOTE CONSTRUCTION INC, upon the terms and subject to the conditions of this ordinance to maintain and use, as now constructed, two (2) Security Fences/Gates on the public right-of-way adjacent to its premises known as 2424-2512 S. Laflin St..

Existing fencing/gate is used for the safety of the public. Existing fencing/gates provided security to the site and prevent fly dumping. Fencing/gate "A" (2424 South Laflin Avenue) is accessible by both the transfer station company and Plote Construction Incorporated. Fencing/gate "A" measure approximately five (500) feet in length and eighty (80) feet in width. Fencing/gate "B: (2512 South Laflin Avenue) will be only accessible by Plote Construction Incorporated personnel. Fencing/gate measure approximately four hundred forty (440) feet in length and eighty (80) feet in width. Fencing/gate "A" & "B" will be open to access the area during normal business hours Monday through Friday 8:00 a.m. to 4:00 p.m..

The location of said privilege shall be as shown on prints kept on file with the Department of Business Affairs and Consumer Protection and the Office of the City Clerk.

Said privilege shall be constructed in accordance with plans and specifications approved by the Department of Transportation (Division of Project Development).

This grant of privilege in the public way shall be subject to the provisions of Section 10-28-015 and all other required provisions of the Municipal Code of Chicago.


The grantee shall pay to the City of Chicago as compensation for the privilege #1115749 herein granted the sum of sixteen thousand three hundred sixty-four (\$16,364.00) per annum in advance.

A 25% penalty will be added for payments received after due date.

The permit holder agrees to hold the City of Chicago harmless for any damage, relocation or replacement costs associated with damage, relocation or removal of private property caused by the City performing work in the public way.

Authority herein given and granted for a period of five (5) years from and after 11/03/2014.

Alderman _____

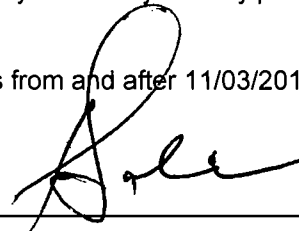

Daniel S. Solis 25th Ward



Department of Business Affairs and Consumer Protection
Small Business Center- Public Way Use Unit
City Hall- 121 N LaSalle Street Room 800 • Chicago, IL 60602
(312)-74-GOBIZ (312-744-6249) • (312) 744-1944 (TTY)
<http://www.cityofchicago.org/bacp>

11/19/2014

Alderman **Daniel S. Solis**
Ward # **25**
City of Chicago
City Hall, Room **203**
121 North LaSalle Street
Chicago, Illinois 60602

Re: An ordinance to use and maintain a portion of the public right-of-way for **two (2) fence(s)** for
PLOTE CONSTRUCTION INC, adjacent to the premises known as **2424-2512 S. Laflin St.**

Dear Alderman **Daniel S. Solis**:

The applicant referenced above has requested the use of the public right-of-way for **fence(s)**. An ordinance has been prepared by the Department of Business Affairs and Consumer Protection – Small Business Center - Public Way Use Unit for presentation to the City Council. Because this request was made for properties located in your ward, as approved by you as per the attached, I respectfully request that you introduce the attached ordinance at the next City Council meeting.

If you have any questions regarding this ordinance, please contact Anthony Bertuca at (312) 744-5506.

Department of Business Affairs and Consumer Protection



City of Chicago



O2014-9585

Office of the City Clerk

Document Tracking Sheet

Meeting Date:	11/19/2014
Sponsor(s):	Solis (25)
Type:	Ordinance
Title:	Grant(s) of privilege in public way for Walgreens No. 1417
Committee(s) Assignment:	Committee on Transportation and Public Way

ORDINANCE
WALGREENS #1417
Acct. No. 7551 - 7
Permit No. 1115821

Be It Ordained by the City Council of the City of Chicago:

SECTION 1. Permission and authority are hereby given and granted to WALGREENS #1417, upon the terms and subject to the conditions of this ordinance to maintain and use three (3) sign(s) projecting over the public right-of-way attached to its premises known as 1931 W. Cermak Rd..

Said sign structure(s) measures as follows; along W. Cermak Rd:

One (1) at thirty-eight point six six (38.66) feet in length, four (4) feet in height and fifteen (15) feet above grade level.

Said sign structure(s) measures as follows; along W. Cermak Rd:

One (1) at nineteen (19) feet in length, one point five (1.5) feet in height and ten (10) feet above grade level.

Said sign structure(s) measures as follows; along W. Cermak Rd:

One (1) at six (6) feet in length, one point five (1.5) feet in height and ten (10) feet above grade level.

The location of said privilege shall be as shown on prints kept on file with the Department of Business Affairs and Consumer Protection and the Office of the City Clerk.

Said privilege shall be constructed in accordance with plans and specifications approved by the Department of Transportation (Division of Project Development) and Zoning Department - Signs.

This grant of privilege in the public way shall be subject to the provisions of Section 10-28-015 and all other required provisions of the Municipal Code of Chicago.


The grantee shall pay to the City of Chicago as compensation for the privilege #1115821 herein granted the sum of seven hundred (\$700.00) per annum in advance.

A 25% penalty will be added for payments received after due date.


The permit holder agrees to hold the City of Chicago harmless for any damage, relocation or replacement costs associated with damage, relocation or removal of private property caused by the City performing work in the public way.

Authority herein given and granted for a period of five (5) years from and after 05/13/2014.

Alderman

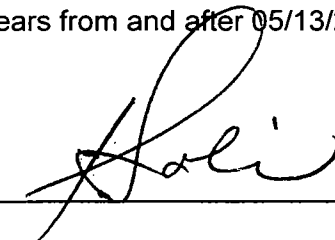

Daniel S. Solis 25th Ward

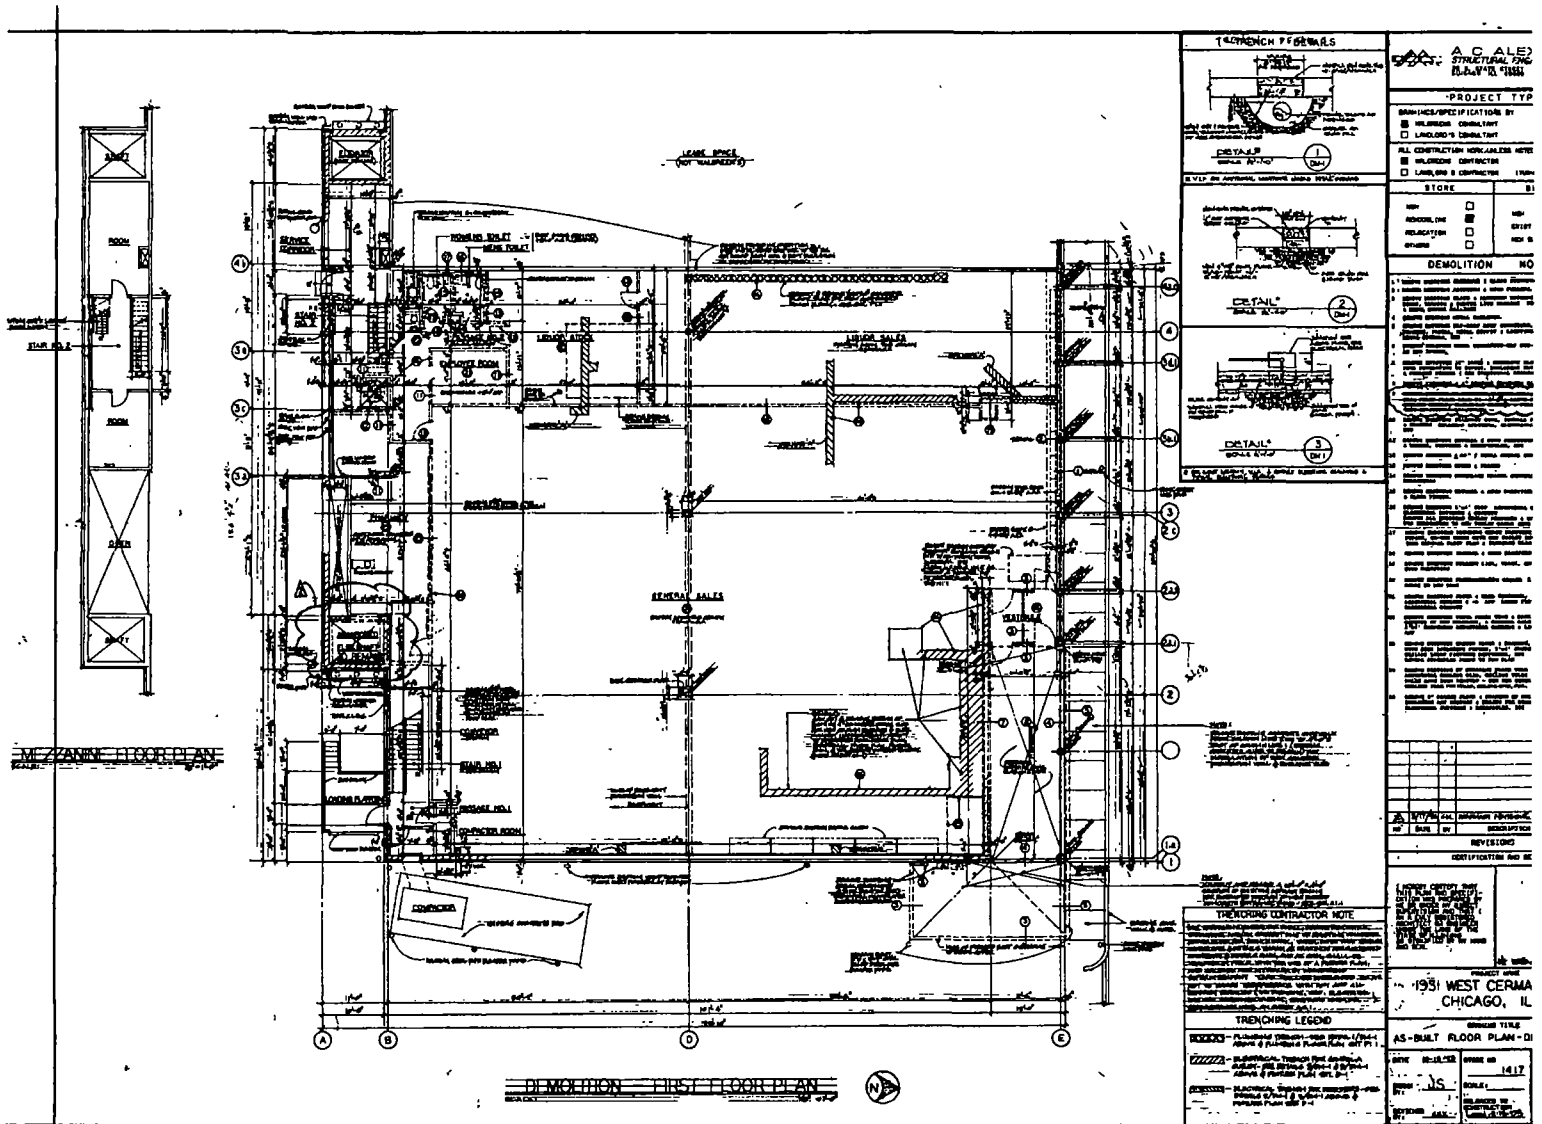



11/19/2014

Alderman **Daniel S. Solis**
Ward # **25**
City of Chicago
City Hall, Room **203**
121 North LaSalle Street
Chicago, Illinois 60602

Re: An ordinance to use and maintain a portion of the public right-of-way for **three (3) sign(s)** for
WALGREENS #1417, adjacent to the premises known as **1931 W. Cermak Rd..**

Dear Alderman **Daniel S. Solis**:

The applicant referenced above has requested the use of the public right-of-way for a **sign(s)**. An ordinance has been prepared by the Department of Business Affairs and Consumer Protection – Small Business Center - Public Way Use Unit for presentation to the City Council. Because this request was made for properties located in your ward, as approved by you as per the attached, I respectfully request that you introduce the attached ordinance at the next City Council meeting.

If you have any questions regarding this ordinance, please contact Anthony Bertuca at (312) 744-5506.

Department of Business Affairs and Consumer Protection



City of Chicago



O2014-9588

Office of the City Clerk

Document Tracking Sheet

Meeting Date:	11/19/2014
Sponsor(s):	Burnett (27)
Type:	Ordinance
Title:	Grant(s) of privilege in public way for Bright Star Management - door swings
Committee(s) Assignment:	Committee on Transportation and Public Way

ORDINANCE
BRIGHT STAR MANAGEMENT
Acct. No. 343307 - 1
Permit No. 1115823

Be It Ordained by the City Council of the City of Chicago:

SECTION 1. Permission and authority are hereby given and granted to BRIGHT STAR MANAGEMENT, upon the terms and subject to the conditions of this ordinance to maintain and use, as now constructed, two (2) Door Swing(s) on the public right-of-way adjacent to its premises known as 1204 W. Lake St..

Said Door Swing(s) at W. Lake Street measure(s):

Two (2) at eight (8) feet in length, and three (3) feet in width for a total of forty-eight (48) square feet.

The location of said privilege shall be as shown on prints kept on file with the Department of Business Affairs and Consumer Protection and the Office of the City Clerk.

Said privilege shall be constructed in accordance with plans and specifications approved by the Department of Transportation (Division of Project Development).

This grant of privilege in the public way shall be subject to the provisions of Section 10-28-015 and all other required provisions of the Municipal Code of Chicago.


The grantee shall pay to the City of Chicago as compensation for the privilege #1115823 herein granted the sum of one hundred fifty (\$150.00) per annum in advance.

A 25% penalty will be added for payments received after due date.


The permit holder agrees to hold the City of Chicago harmless for any damage, relocation or replacement costs associated with damage, relocation or removal of private property caused by the City performing work in the public way.

Authority herein given and granted for a period of five (5) years from and after 07/29/2014.

Alderman

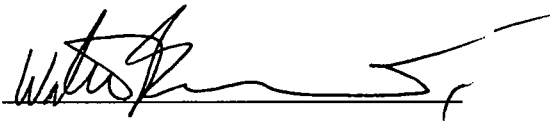

Walter Burnett Jr. 27th Ward

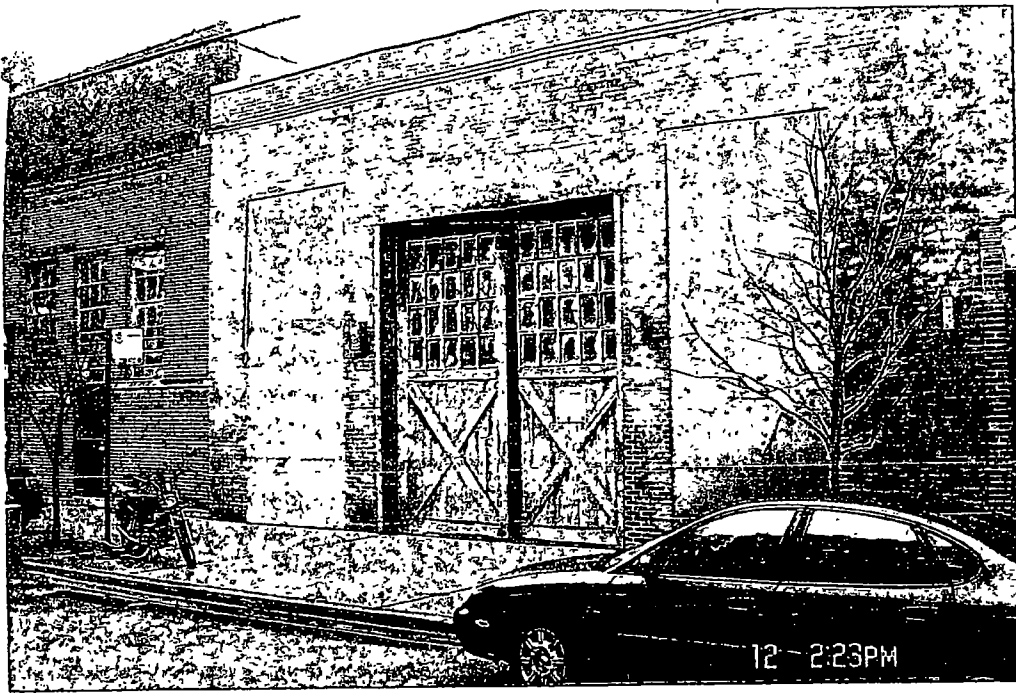



City of Chicago



O2014-9592

Office of the City Clerk

Document Tracking Sheet

Meeting Date:	11/19/2014
Sponsor(s):	Burnett (27)
Type:	Ordinance
Title:	Grant(s) of privilege in public way for Bright Star Management - steps
Committee(s) Assignment:	Committee on Transportation and Public Way

ORDINANCE
BRIGHT STAR MANAGEMENT
Acct. No. 343307 - 2
Permit No. 1115825

Be It Ordained by the City Council of the City of Chicago:

SECTION 1. Permission and authority are hereby given and granted to BRIGHT STAR MANAGEMENT, upon the terms and subject to the conditions of this ordinance to maintain and use, as now constructed, four (4) Step(s) on the public right-of-way adjacent to its premises known as 1023 W. Lake St..

Said Step(s) at N. Carpenter measure(s):

One (1) at three point five (3.5) feet in length, and four point seven five (4.75) feet in width for a total of sixteen point six three (16.63) square feet.

One (1) at six (6) feet in length, and point nine two (.92) feet in width for a total of five point five two (5.52) square feet.

One (1) at two (2) feet in length, and point five (.5) feet in width for a total of one (1) square feet.

Said Step(s) at W. Lake Street measure(s):

One (1) at two (2) feet in length, and point five (.5) feet in width for a total of one (1) square feet.

The location of said privilege shall be as shown on prints kept on file with the Department of Business Affairs and Consumer Protection and the Office of the City Clerk.

Said privilege shall be constructed in accordance with plans and specifications approved by the Department of Transportation (Division of Project Development).

This grant of privilege in the public way shall be subject to the provisions of Section 10-28-015 and all other required provisions of the Municipal Code of Chicago.


The grantee shall pay to the City of Chicago as compensation for the privilege #1115825 herein granted the sum of one thousand six hundred (\$1,600.00) per annum in advance.

A 25% penalty will be added for payments received after due date.


The permit holder agrees to hold the City of Chicago harmless for any damage, relocation or replacement costs associated with damage, relocation or removal of private property caused by the City performing work in the public way.

Authority herein given and granted for a period of five (5) years from and after 07/29/2014.

Alderman

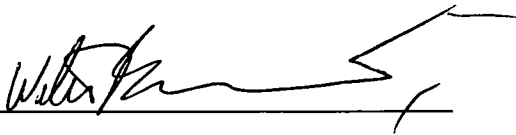

Walter Burnett Jr. 27th Ward

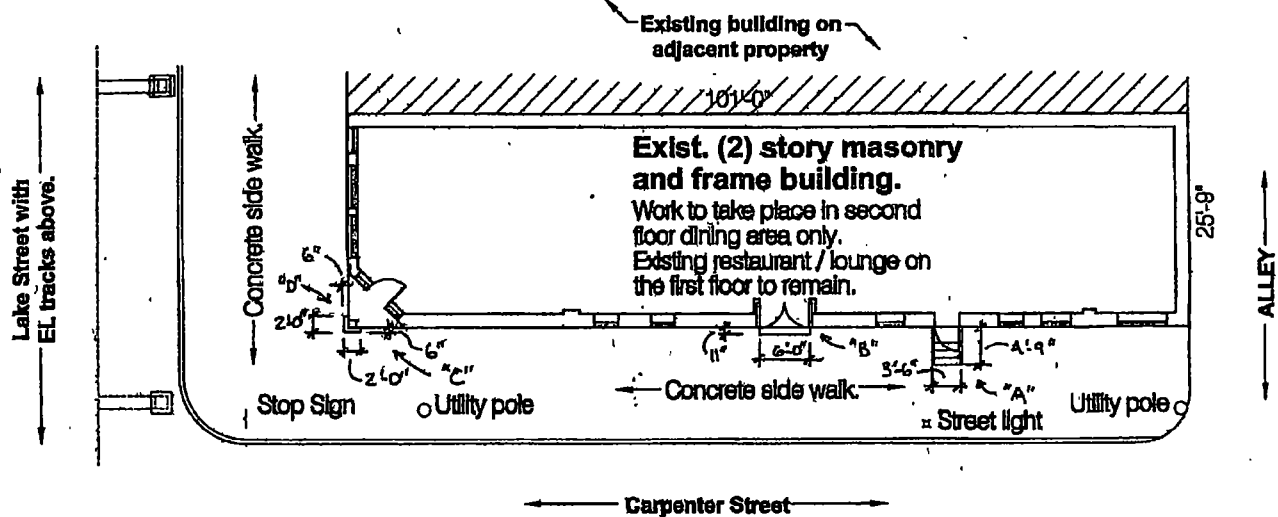

Site Plan

Scale: 1/16" = 1'-0"

North





City of Chicago



O2014-9594

Office of the City Clerk

Document Tracking Sheet

Meeting Date:	11/19/2014
Sponsor(s):	Burnett (27)
Type:	Ordinance
Title:	Grant(s) of privilege in public way for Marathon
Committee(s) Assignment:	Committee on Transportation and Public Way

ORDINANCE
MARATHON
Acct. No. 255945 - 1
Permit No. 1115876

Be It Ordained by the City Council of the City of Chicago:

SECTION 1. Permission and authority are hereby given and granted to MARATHON, upon the terms and subject to the conditions of this ordinance to maintain and use one (1) sign(s) projecting over the public right-of-way attached to its premises known as 649 N. Ashland Ave..

Said sign structure(s) measures as follows; along N. Ashland Ave.:

One (1) at seven point five (7.5) feet in length, twelve (12) feet in height and ten point five (10.5) feet above grade level.

The location of said privilege shall be as shown on prints kept on file with the Department of Business Affairs and Consumer Protection and the Office of the City Clerk.

Said privilege shall be constructed in accordance with plans and specifications approved by the Department of Transportation (Division of Project Development) and Zoning Department - Signs.


This grant of privilege in the public way shall be subject to the provisions of Section 10-28-015 and all other required provisions of the Municipal Code of Chicago.

The grantee shall pay to the City of Chicago as compensation for the privilege #1115876 herein granted the sum of three hundred (\$300.00) per annum in advance.

A 25% penalty will be added for payments received after due date.

The permit holder agrees to hold the City of Chicago harmless for any damage, relocation or replacement costs associated with damage, relocation or removal of private property caused by the City performing work in the public way.


Authority herein given and granted for a period of five (5) years from and after 07/29/2014.

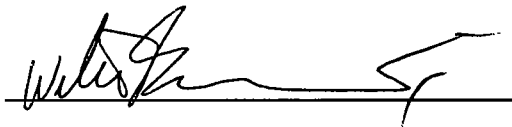Alderman 

Walter Burnett Jr. 27th Ward

11/6/2014

20141105_215602.jpg

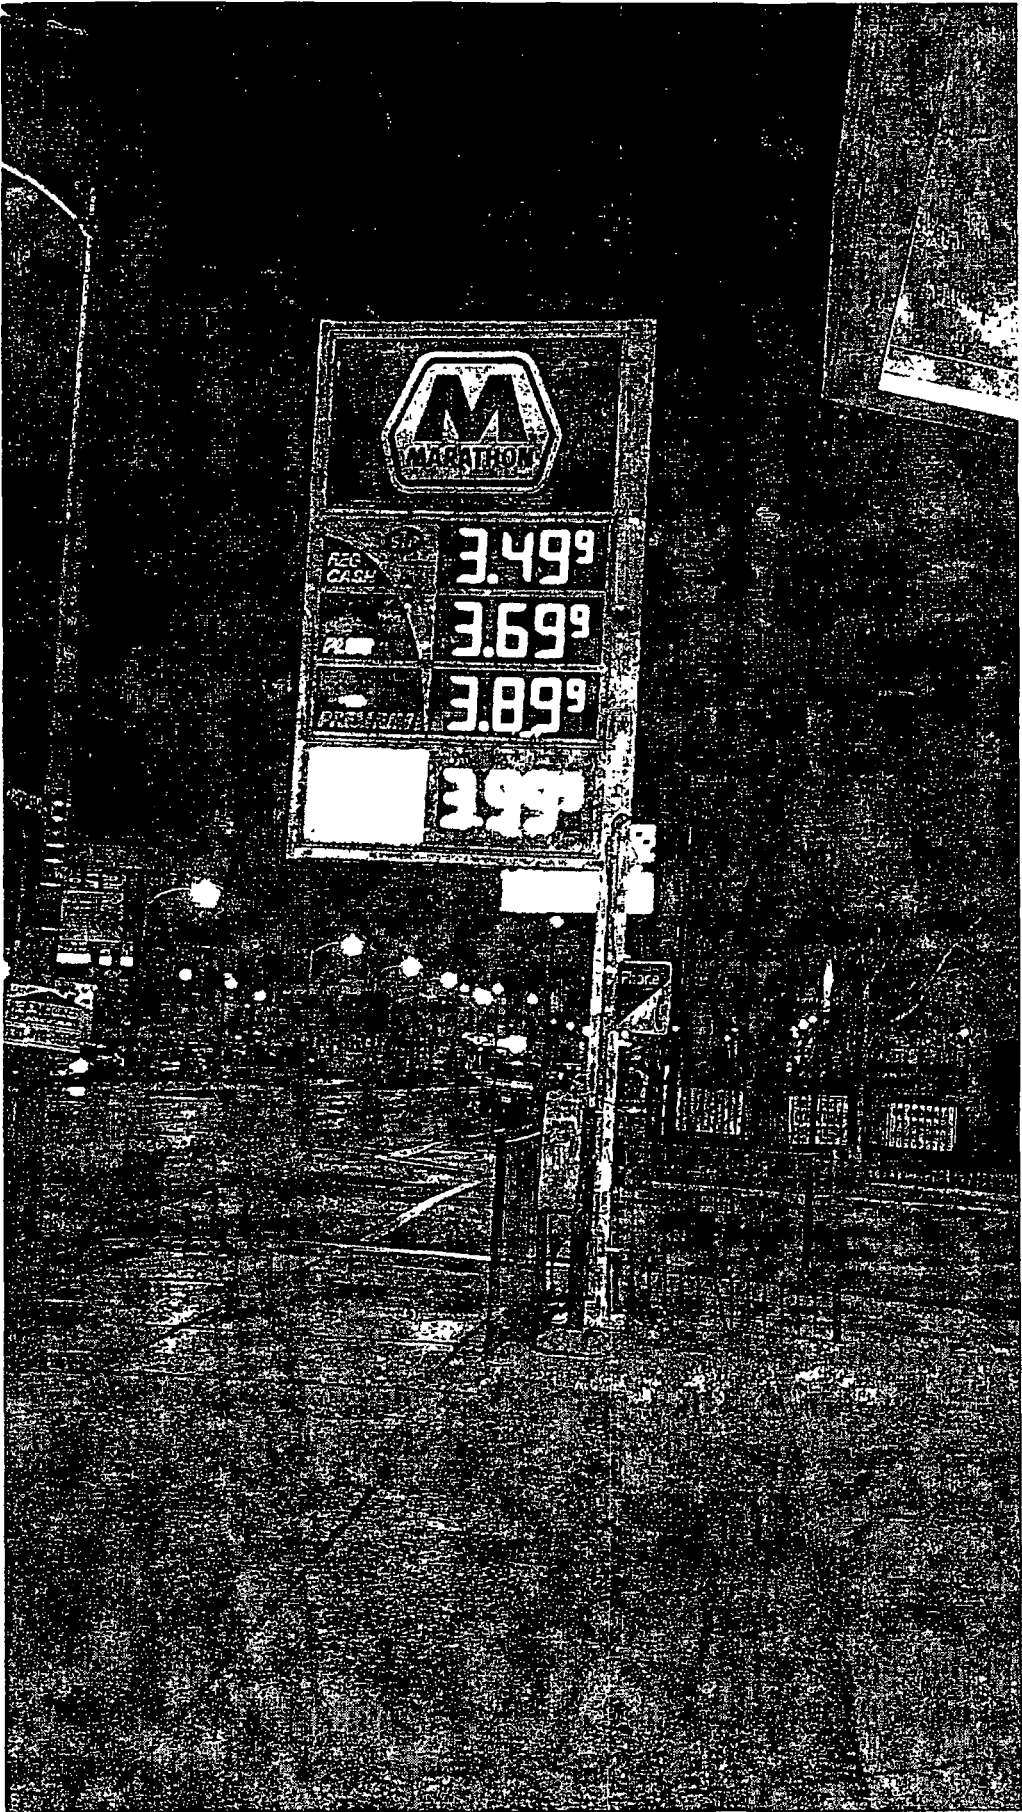



City of Chicago



O2014-9597

Office of the City Clerk

Document Tracking Sheet

Meeting Date:	11/19/2014
Sponsor(s):	Burnett (27)
Type:	Ordinance
Title:	Grant(s) of privilege in public way for One Eleven Food & Liquor, Inc.
Committee(s) Assignment:	Committee on Transportation and Public Way

ORDINANCE
ONE ELEVEN FOOD & LIQUOR INC
Acct. No. 197 - 1
Permit No. 1115875

Be It Ordained by the City Council of the City of Chicago:

SECTION 1. Permission and authority are hereby given and granted to ONE ELEVEN FOOD & LIQUOR INC, upon the terms and subject to the conditions of this ordinance to maintain and use one (1) sign(s) projecting over the public right-of-way attached to its premises known as 111 N. Kedzie Ave..

Said sign structure(s) measures as follows; along N. Kedzie Avenue:
One (1) at six (6) feet in length, fifty (50) feet in height and forty (40) feet above grade level.

The location of said privilege shall be as shown on prints kept on file with the Department of Business Affairs and Consumer Protection and the Office of the City Clerk.

Said privilege shall be constructed in accordance with plans and specifications approved by the Department of Transportation (Division of Project Development) and Zoning Department - Signs.


This grant of privilege in the public way shall be subject to the provisions of Section 10-28-015 and all other required provisions of the Municipal Code of Chicago.

The grantee shall pay to the City of Chicago as compensation for the privilege #1115875 herein granted the sum of three hundred (\$300.00) per annum in advance.

A 25% penalty will be added for payments received after due date.

The permit holder agrees to hold the City of Chicago harmless for any damage, relocation or replacement costs associated with damage, relocation or removal of private property caused by the City performing work in the public way.

Authority herein given and granted for a period of five (5) years from and after 01/13/2014.

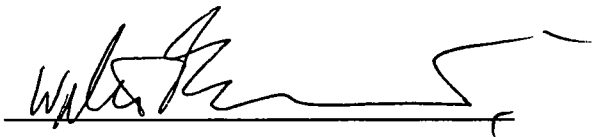Alderman 
Walter Burnett Jr. 27th Ward





City of Chicago



O2014-9600

Office of the City Clerk

Document Tracking Sheet

Meeting Date:	11/19/2014
Sponsor(s):	Burnett (27)
Type:	Ordinance
Title:	Grant(s) of privilege in public way for Public Storage - light fixtures
Committee(s) Assignment:	Committee on Transportation and Public Way

ORDINANCE
PUBLIC STORAGE
Acct. No. 211743 - 1
Permit No. 1115753

Be It Ordained by the City Council of the City of Chicago:

SECTION 1. Permission and authority are hereby given and granted to PUBLIC STORAGE, upon the terms and subject to the conditions of this ordinance to maintain and use, as now constructed, three (3) Light Fixture(s) projecting over the public right-of-way adjacent to its premises known as 362 W. Chicago Ave..

Said Light Fixture(s) at W. Chicago Ave measure(s):

Three (3) at point seven five (.75) feet in length, point four two (.42) feet in width and twelve (12) feet above grade level.

The location of said privilege shall be as shown on prints kept on file with the Department of Business Affairs and Consumer Protection and the Office of the City Clerk.

Said privilege shall be constructed in accordance with plans and specifications approved by the Department of Transportation (Division of Project Development).


This grant of privilege in the public way shall be subject to the provisions of Section 10-28-015 and all other required provisions of the Municipal Code of Chicago.

The grantee shall pay to the City of Chicago as compensation for the privilege #1115753 herein granted the sum of eighty-five (\$85.00) per annum in advance.

A 25% penalty will be added for payments received after due date.

The permit holder agrees to hold the City of Chicago harmless for any damage, relocation or replacement costs associated with damage, relocation or removal of private property caused by the City performing work in the public way.

Authority herein given and granted for a period of five (5) years from and after 01/13/2014.

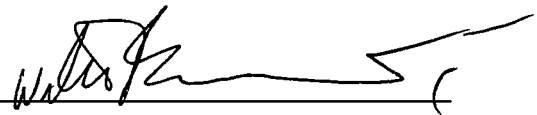Alderman 

Walter Burnett Jr. 27th Ward



Public Storage

#1

#2

E



City of Chicago



O2014-9602

Office of the City Clerk

Document Tracking Sheet

Meeting Date:	11/19/2014
Sponsor(s):	Burnett (27)
Type:	Ordinance
Title:	Grant(s) of privilege in public way for Public Storage - siamese connection
Committee(s) Assignment:	Committee on Transportation and Public Way

ORDINANCE
PUBLIC STORAGE
Acct. No. 211743 - 1
Permit No. 1115755

Be It Ordained by the City Council of the City of Chicago:

SECTION 1. Permission and authority are hereby given and granted to PUBLIC STORAGE, upon the terms and subject to the conditions of this ordinance to maintain and use, as now constructed, one (1) Siamese Connection(s) projecting over the public right-of-way adjacent to its premises known as 362 W. Chicago Ave..

Said Siamese Connection(s) at W Chicago Ave measure(s):

One (1) at one point five (1.5) foot in length, and point seven five (.75) feet in width for a total of one point one three (1.13) square feet.

The location of said privilege shall be as shown on prints kept on file with the Department of Business Affairs and Consumer Protection and the Office of the City Clerk.

Said privilege shall be constructed in accordance with plans and specifications approved by the Department of Transportation (Division of Project Development).

This grant of privilege in the public way shall be subject to the provisions of Section 10-28-015 and all other required provisions of the Municipal Code of Chicago.


The grantee shall pay to the City of Chicago as compensation for the privilege #1115755 herein granted the sum of four hundred (\$400.00) per annum in advance.

A 25% penalty will be added for payments received after due date.





The permit holder agrees to hold the City of Chicago harmless for any damage, relocation or replacement costs associated with damage, relocation or removal of private property caused by the City performing work in the public way.

Authority herein given and granted for a period of five (5) years from and after 12/17/2013.

Alderman

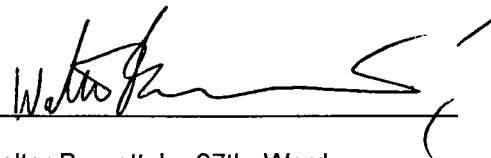

Walter Burnett Jr. 27th Ward

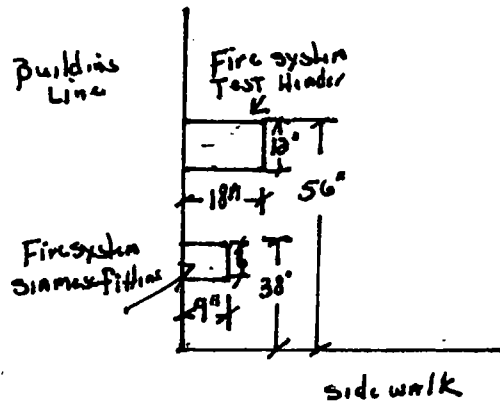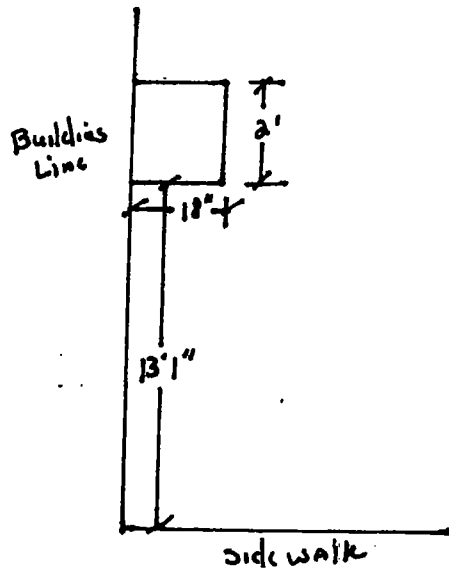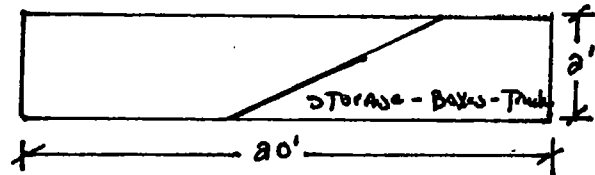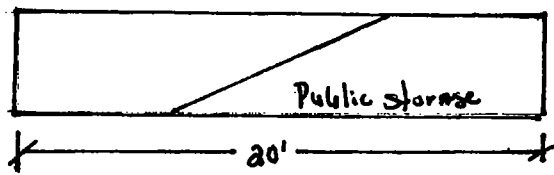

362 W Chicago Ave
Chicago IL 60610
312-266-0174



City of Chicago



O2014-9604

Office of the City Clerk

Document Tracking Sheet

Meeting Date:	11/19/2014
Sponsor(s):	Burnett (27)
Type:	Ordinance
Title:	Grant(s) of privilege in public way for Victor Damato - garbage enclosure
Committee(s) Assignment:	Committee on Transportation and Public Way

ORDINANCE
VICTOR DAMATO
Acct. No. 29369 - 3
Permit No. 1115777

Be It Ordained by the City Council of the City of Chicago:

SECTION 1. Permission and authority are hereby given and granted to VICTOR DAMATO, upon the terms and subject to the conditions of this ordinance to maintain and use, as now constructed, one (1) Garbage Enclosure(s) on the public right-of-way adjacent to its premises known as 509 N. May St..

Said Garbage Enclosure(s) at N. May Street measure(s):

One (1) at twenty-two (22) feet in length, and seven (7) feet in width for a total of one hundred fifty-four (154) square feet.

The location of said privilege shall be as shown on prints kept on file with the Department of Business Affairs and Consumer Protection and the Office of the City Clerk.

Said privilege shall be constructed in accordance with plans and specifications approved by the Department of Transportation (Division of Project Development).

This grant of privilege in the public way shall be subject to the provisions of Section 10-28-015 and all other required provisions of the Municipal Code of Chicago.

The grantee shall pay to the City of Chicago as compensation for the privilege #1115777 herein granted the sum of four hundred (\$400.00) per annum in advance.

A 25% penalty will be added for payments received after due date.


The permit holder agrees to hold the City of Chicago harmless for any damage, relocation or replacement costs associated with damage, relocation or removal of private property caused by the City performing work in the public way.

Authority herein given and granted for a period of five (5) years from and after 09/09/2014.

Alderman



Walter Burnett Jr. 27th Ward

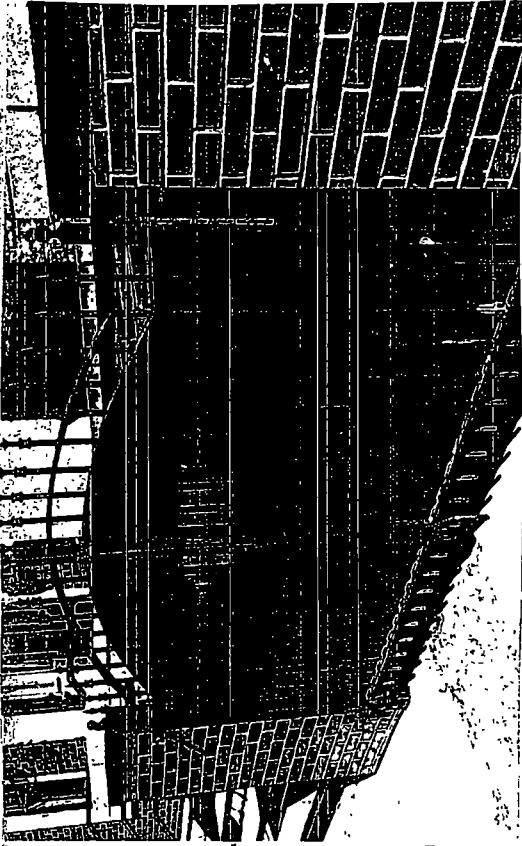



City of Chicago



O2014-9606

Office of the City Clerk

Document Tracking Sheet

Meeting Date:	11/19/2014
Sponsor(s):	Burnett (27)
Type:	Ordinance
Title:	Grant(s) of privilege in public way for Victor Damato - staircase
Committee(s) Assignment:	Committee on Transportation and Public Way

ORDINANCE
VICTOR DAMATO
Acct. No. 29369 - 3
Permit No. 1115776

Be It Ordained by the City Council of the City of Chicago:

SECTION 1. Permission and authority are hereby given and granted to VICTOR DAMATO, upon the terms and subject to the conditions of this ordinance to maintain and use, as now constructed, one (1) Stair Case(s) on the public right-of-way adjacent to its premises known as 509 N. May St..

Said Stair Case(s) at N. May Street measure(s):

One (1) at eight (8) feet in length, and five (5) feet in width for a total of forty (40) square feet. Existing stair case is approximately five (5) feet in height.

The location of said privilege shall be as shown on prints kept on file with the Department of Business Affairs and Consumer Protection and the Office of the City Clerk.

Said privilege shall be constructed in accordance with plans and specifications approved by the Department of Transportation (Division of Project Development).

This grant of privilege in the public way shall be subject to the provisions of Section 10-28-015 and all other required provisions of the Municipal Code of Chicago.

The grantee shall pay to the City of Chicago as compensation for the privilege #1115776 herein granted the sum of four hundred (\$400.00) per annum in advance.

A 25% penalty will be added for payments received after due date.



The permit holder agrees to hold the City of Chicago harmless for any damage, relocation or replacement costs associated with damage, relocation or removal of private property caused by the City performing work in the public way.

Authority herein given and granted for a period of five (5) years from and after 09/09/2014.

Alderman

A handwritten signature in black ink, appearing to read "Walter Burnett Jr.", written over a horizontal line.

Walter Burnett Jr. 27th Ward

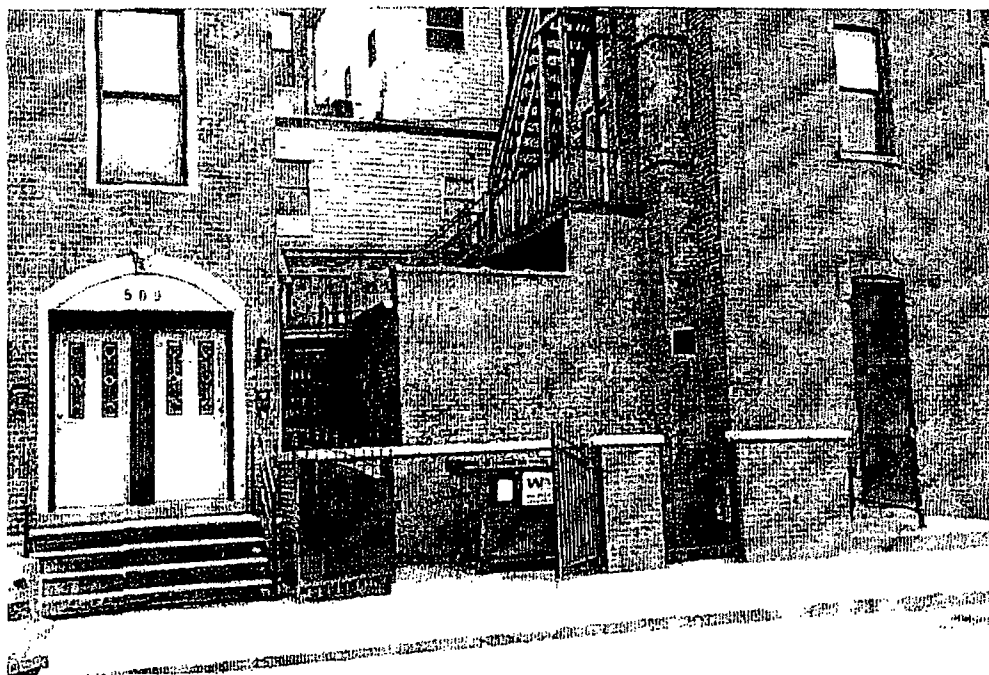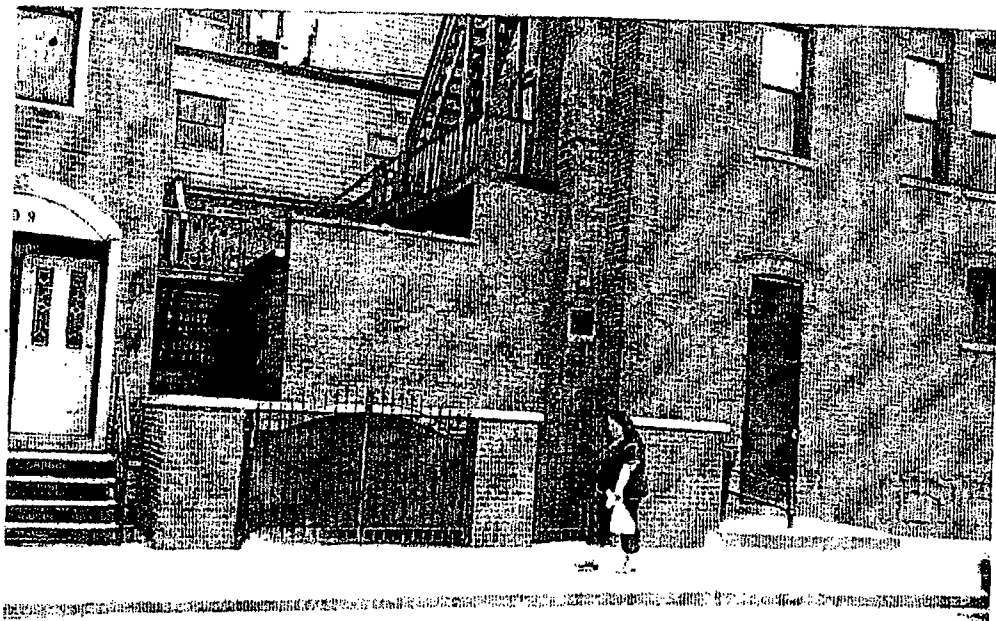



City of Chicago



O2014-9608

Office of the City Clerk

Document Tracking Sheet

Meeting Date:	11/19/2014
Sponsor(s):	Burnett (27)
Type:	Ordinance
Title:	Grant(s) of privilege in public way for Victor Damato - step
Committee(s) Assignment:	Committee on Transportation and Public Way

ORDINANCE
VICTOR DAMATO
Acct. No. 29369 - 3
Permit No. 1115778

Be It Ordained by the City Council of the City of Chicago:

SECTION 1. Permission and authority are hereby given and granted to VICTOR DAMATO, upon the terms and subject to the conditions of this ordinance to maintain and use, as now constructed, one (1) Step(s) on the public right-of-way adjacent to its premises known as 509 N. May St..

Said Step(s) at N. May Street measure(s):

One (1) at ten (10) feet in length, and five (5) feet in width for a total of fifty (50) square feet.

The location of said privilege shall be as shown on prints kept on file with the Department of Business Affairs and Consumer Protection and the Office of the City Clerk.

Said privilege shall be constructed in accordance with plans and specifications approved by the Department of Transportation (Division of Project Development).

This grant of privilege in the public way shall be subject to the provisions of Section 10-28-015 and all other required provisions of the Municipal Code of Chicago.


The grantee shall pay to the City of Chicago as compensation for the privilege #1115778 herein granted the sum of four hundred (\$400.00) per annum in advance.

A 25% penalty will be added for payments received after due date.

The permit holder agrees to hold the City of Chicago harmless for any damage, relocation or replacement costs associated with damage, relocation or removal of private property caused by the City performing work in the public way.

Authority herein given and granted for a period of five (5) years from and after 09/09/2014.

Alderman 
Walter Burnett Jr. 27th Ward

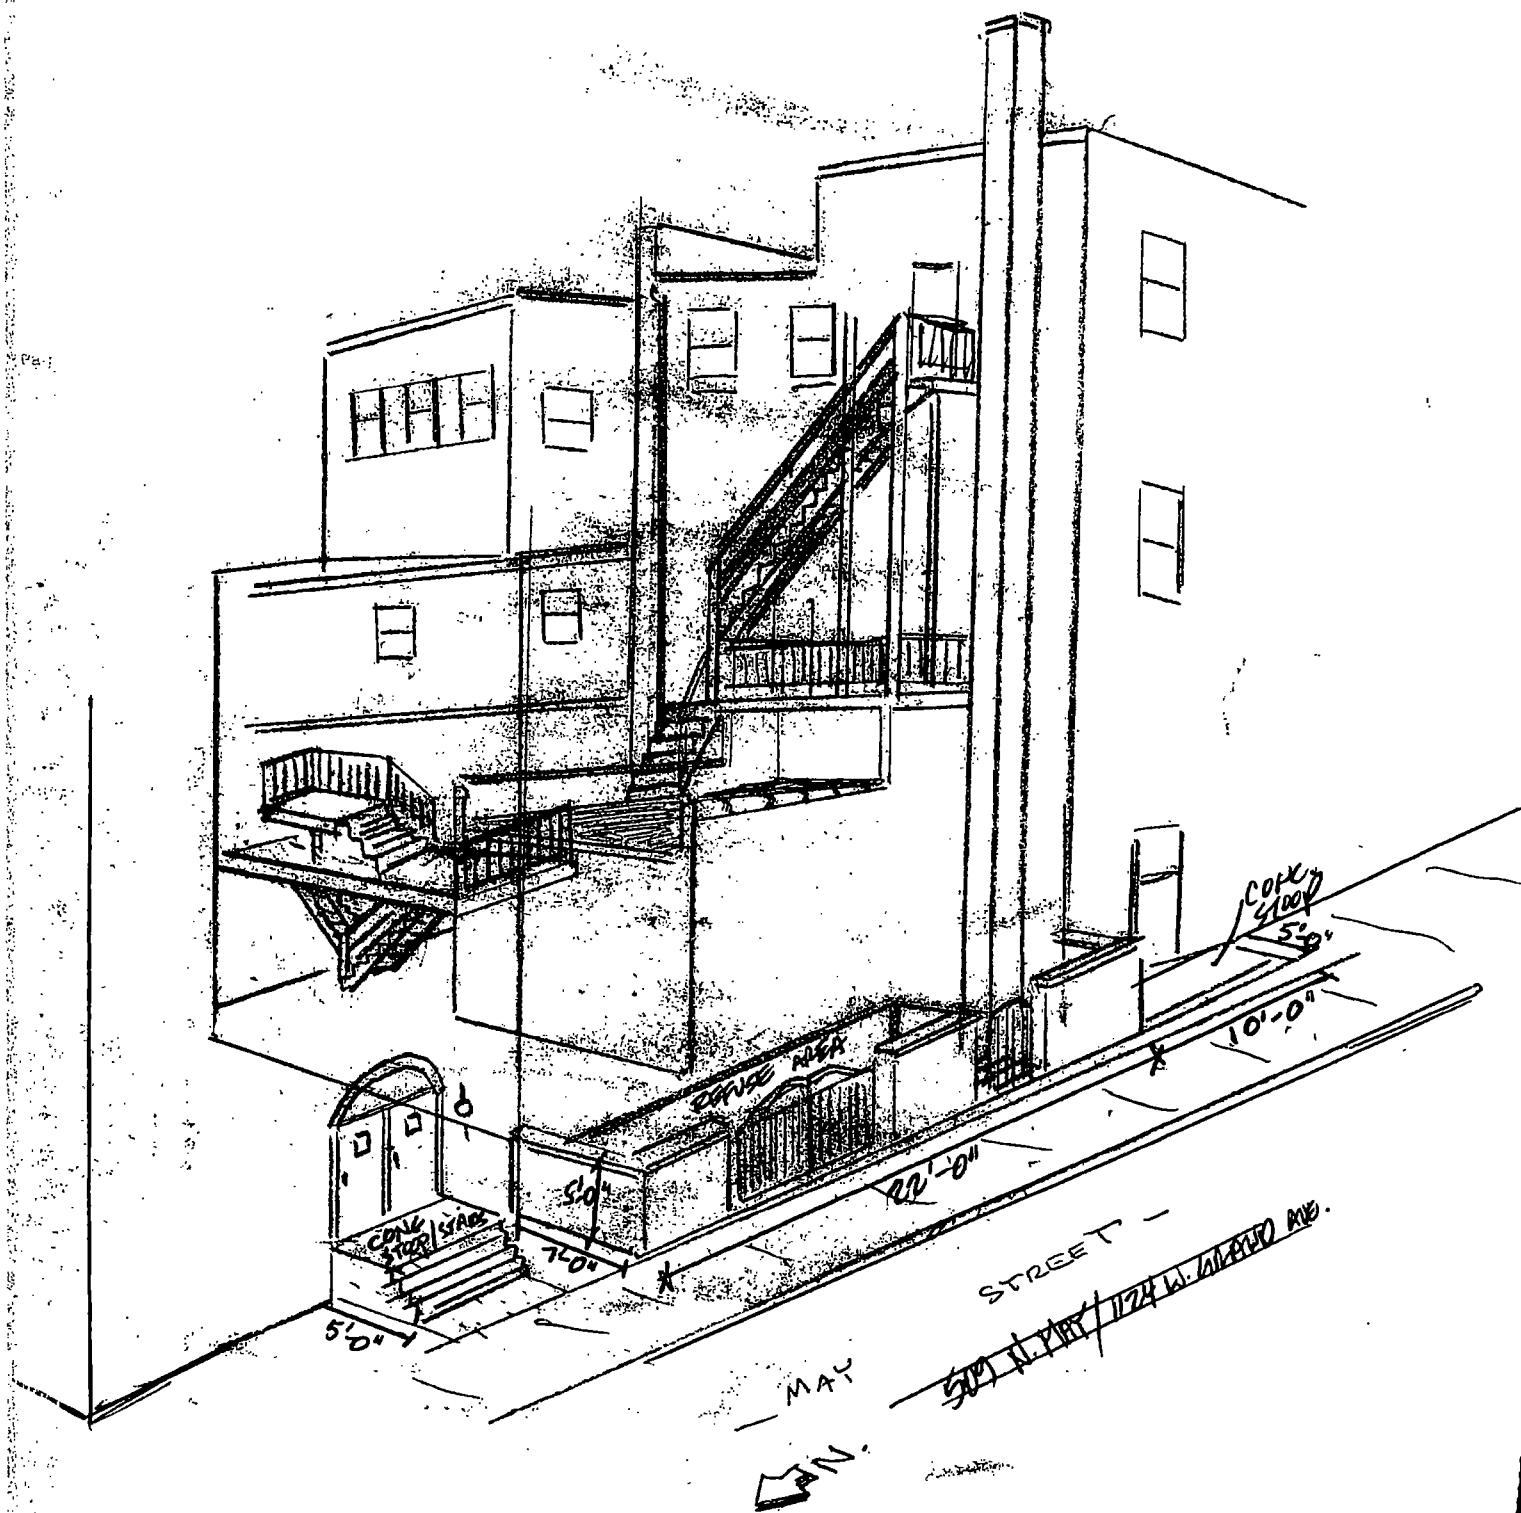

11/11/11



City of Chicago



O2014-9611

Office of the City Clerk

Document Tracking Sheet

Meeting Date:	11/19/2014
Sponsor(s):	Burnett (27)
Type:	Ordinance
Title:	Grant(s) of privilege in public way for 114 S Racine LLC
Committee(s) Assignment:	Committee on Transportation and Public Way

ORDINANCE
114 S. RACINE, LLC
Acct. No. 347347 - 1
Permit No. 1115862

Be It Ordained by the City Council of the City of Chicago:

SECTION 1. Permission and authority are hereby given and granted to 114 S. RACINE, LLC, upon the terms and subject to the conditions of this ordinance to maintain and use, as now constructed, two (2) Fire Escape(s) projecting over the public right-of-way adjacent to its premises known as 114 S. Racine Ave..

Said Fire Escape(s) at Public Alley measure(s):

One (1) at thirty-seven (37) feet in length, and six point three three (6.33) feet in width for a total of two hundred thirty-four point two one (234.21) square feet.

One (1) at forty point five (40.5) feet in length, and six point six seven (6.67) feet in width for a total of two hundred seventy point one four (270.14) square feet.

The location of said privilege shall be as shown on prints kept on file with the Department of Business Affairs and Consumer Protection and the Office of the City Clerk.

Said privilege shall be constructed in accordance with plans and specifications approved by the Department of Transportation (Division of Project Development).


This grant of privilege in the public way shall be subject to the provisions of Section 10-28-015 and all other required provisions of the Municipal Code of Chicago.


The grantee shall pay to the City of Chicago as compensation for the privilege #1115862 herein granted the sum of eight hundred (\$800.00) per annum in advance.

A 25% penalty will be added for payments received after due date.

The permit holder agrees to hold the City of Chicago harmless for any damage, relocation or replacement costs associated with damage, relocation or removal of private property caused by the City performing work in the public way.

Authority herein given and granted for a period of five (5) years from and after 11/18/2014.

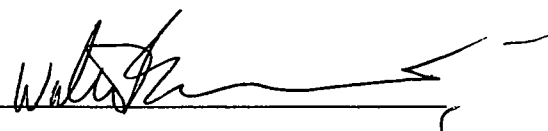
Alderman 
Walter Burnett Jr. 27th Ward

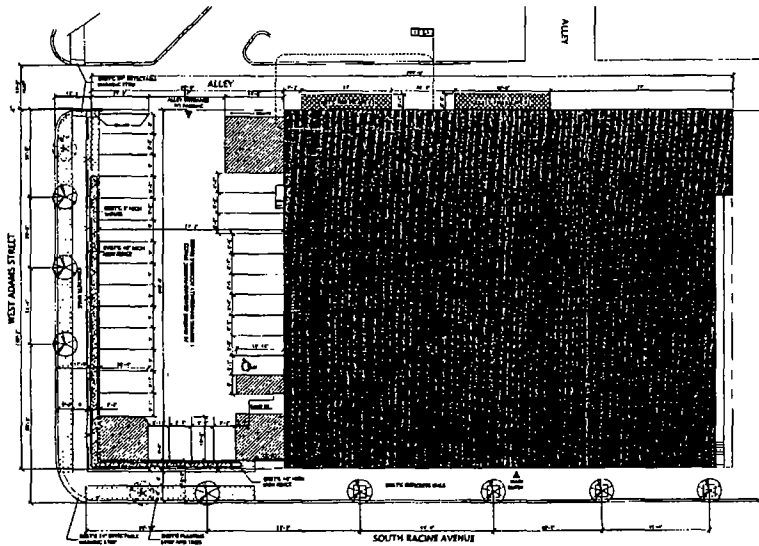

3 SITE PLAN
1/16" = 1'-0"



1 ENLARGED PLAN
1/4" = 1'-0"

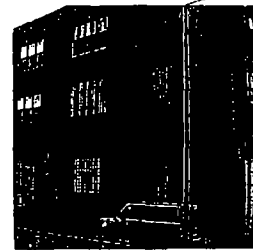

2 PHOTO - WEST ELEVATION
NOT TO SCALE




174 SOUTH RACINE
PUBLIC WAYS
CHICAGO, IL 60607

DATE	BY	REVISION
10/20/11	CEA	10/20/11

SITE PLAN AND ELEVATION
EXISTING FIRE ESCAPE #1

DESIGNED BY: JH
CHECKED BY: JH
PROJECT # 09141 00


S.1

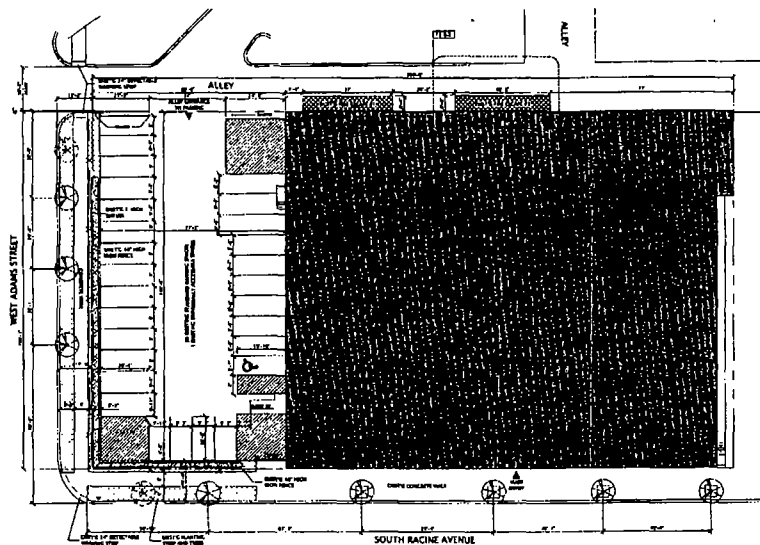

3 SITE PLAN
1/16" = 1'-0"



1 ENLARGED PLAN
1/4" = 1'-0"

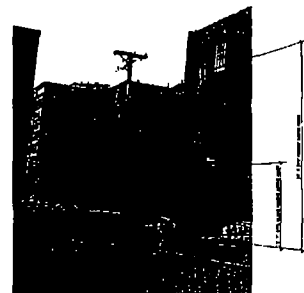

2 PHOTO - WEST ELEVATION
NOT TO SCALE



1114 SOUTH RACINE
PUBLIC WORKS
CHICAGO, IL 60607

REV	DATE	BY	CHKD	APP'D
1	08/11/01	ML	ML	ML
2	08/11/01	ML	ML	ML
SITE PLAN AND ELEVATION
EXISTING FIRE ESCAPE #2

DESIGNED BY: ML
CHECKED BY: ML
PROJECT # 09141-00

S.2



City of Chicago



O2014-9622

Office of the City Clerk

Document Tracking Sheet

Meeting Date:	11/19/2014
Sponsor(s):	Suarez (31)
Type:	Ordinance
Title:	Grant(s) of privilege in public way for Advance Auto Parts No. 7573
Committee(s) Assignment:	Committee on Transportation and Public Way

ORDINANCE
ADVANCE AUTO PARTS # 7573
Acct. No. 290726 - 24
Permit No. 1115069

Be It Ordained by the City Council of the City of Chicago:

SECTION 1. Permission and authority are hereby given and granted to ADVANCE AUTO PARTS # 7573, upon the terms and subject to the conditions of this ordinance to maintain and use two (2) sign(s) projecting over the public right-of-way attached to its premises known as 2223 N. Cicero Ave..

Said sign structure(s) measures as follows; along N Cicero Ave:

One (1) at thirty-five point two five (35.25) feet in length, two point eight four (2.84) feet in height and thirteen (13) feet above grade level.

One (1) at thirteen (13) feet in length, twenty-four (24) feet in height and twenty-four (24) feet above grade level.

The location of said privilege shall be as shown on prints kept on file with the Department of Business Affairs and Consumer Protection and the Office of the City Clerk.

Said privilege shall be constructed in accordance with plans and specifications approved by the Department of Transportation (Division of Project Development) and Zoning Department - Signs.

This grant of privilege in the public way shall be subject to the provisions of Section 10-28-015 and all other required provisions of the Municipal Code of Chicago.


The grantee shall pay to the City of Chicago as compensation for the privilege #1115069 herein granted the sum of six hundred (\$600.00) per annum in advance.

A 25% penalty will be added for payments received after due date.

The permit holder agrees to hold the City of Chicago harmless for any damage, relocation or replacement costs associated with damage, relocation or removal of private property caused by the City performing work in the public way.

Authority herein given and granted for a period of five (5) years from and after Date of Passage.


Alderman

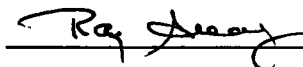

Ray Suarez 31st Ward

B 5'-0" x 15'-0" Pylon at 24' OAH

- ☒ To match PMS 485C / Arlon series 2500 #33 Red
- ☐ To match PMS 108C / Arlon series 2500 #15 Yellow
- ☒ To match Arlon series 2500 #22 Black
- ☐ White Substrate

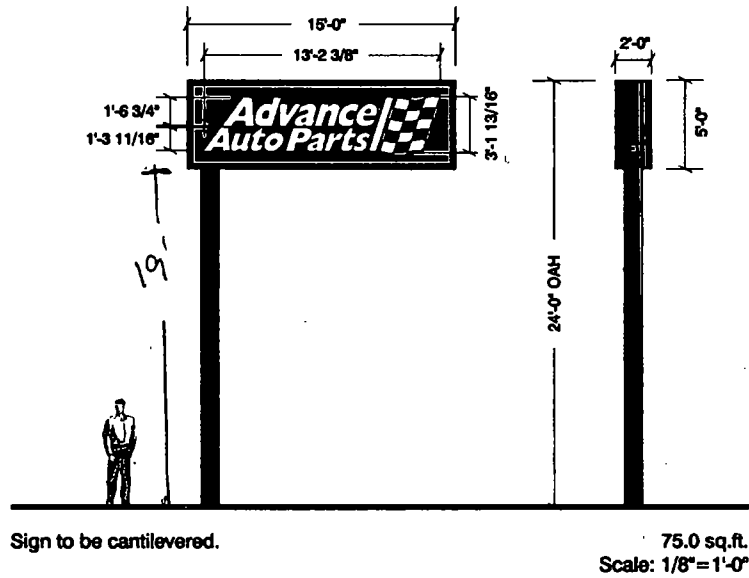



11/19/2014

Alderman Ray Suarez
Ward # 31
City of Chicago
City Hall, Room 203
121 North LaSalle Street
Chicago, Illinois 60602

Re: An ordinance to use and maintain a portion of the public right-of-way for **two (2) sign(s)** for
ADVANCE AUTO PARTS # 7573, adjacent to the premises known as **2223 N. Cicero Ave..**

Dear Alderman **Ray Suarez**:

The applicant referenced above has requested the use of the public right-of-way for a **sign(s)**. An ordinance has been prepared by the Department of Business Affairs and Consumer Protection – Small Business Center - Public Way Use Unit for presentation to the City Council. Because this request was made for properties located in your ward, as approved by you as per the attached, I respectfully request that you introduce the attached ordinance at the next City Council meeting.

If you have any questions regarding this ordinance, please contact Anthony Bertuca at (312) 744-5506.

Department of Business Affairs and Consumer Protection



City of Chicago



O2014-9624

Office of the City Clerk

Document Tracking Sheet

Meeting Date:	11/19/2014
Sponsor(s):	Waguespack (32)
Type:	Ordinance
Title:	Grant(s) of privilege in public way for Akira
Committee(s) Assignment:	Committee on Transportation and Public Way

ORDINANCE

Akira

Acct. No. 248570 - 9

Permit No. 1115774

Be It Ordained by the City Council of the City of Chicago:

SECTION 1. Permission and authority are hereby given and granted to Akira, upon the terms and subject to the conditions of this ordinance to maintain and use, as now constructed, one (1) Banner(s) projecting over the public right-of-way adjacent to its premises known as 1910 W. North Ave..

Said Banner(s) at W. North Ave measure(s):

One (1) at one point five (1.5) foot in length, and eight (8) feet in width for a total of twelve (12) square feet.

The location of said privilege shall be as shown on prints kept on file with the Department of Business Affairs and Consumer Protection and the Office of the City Clerk.

Said privilege shall be constructed in accordance with plans and specifications approved by the Zoning Department - Signs.

This grant of privilege in the public way shall be subject to the provisions of Section 10-28-015 and all other required provisions of the Municipal Code of Chicago.

The grantee shall pay to the City of Chicago as compensation for the privilege #1115774 herein granted the sum of seventy-five (\$75.00) per annum in advance.

A 25% penalty will be added for payments received after due date.

The permit holder agrees to hold the City of Chicago harmless for any damage, relocation or replacement costs associated with damage, relocation or removal of private property caused by the City performing work in the public way.

Authority herein given and granted for a period of five (5) years from and after 05/13/2014.

Alderman Scott Waguespack
Scott Waguespack 32nd Ward

9/22/2014

image1.JPG





11/19/2014

Alderman **Scott Waguespack**
Ward # **32**
City of Chicago
City Hall, Room **300**
121 North LaSalle Street
Chicago, Illinois 60602

Re: An ordinance to use and maintain a portion of the public right-of-way for **one (1) banner(s)** for **Akira**, adjacent to the premises known as **1910 W. North Ave.**.

Dear Alderman **Scott Waguespack**:

The applicant referenced above has requested the use of the public right-of-way for a **banner(s)**. An ordinance has been prepared by the Department of Business Affairs and Consumer Protection – Small Business Center - Public Way Use Unit for presentation to the City Council. Because this request was made for properties located in your ward, as approved by you as per the attached, I respectfully request that you introduce the attached ordinance at the next City Council meeting.

If you have any questions regarding this ordinance, please contact Anthony Bertuca at (312) 744-5506.

Department of Business Affairs and Consumer Protection



City of Chicago



O2014-9625

Office of the City Clerk

Document Tracking Sheet

Meeting Date:	11/19/2014
Sponsor(s):	Waguespack (32)
Type:	Ordinance
Title:	Grant(s) of privilege in public way for Apartment Finders LLC
Committee(s) Assignment:	Committee on Transportation and Public Way

ORDINANCE
APARTMENT FINDERS, LLC
Acct. No. 380166 - 7
Permit No. 1114786

Be It Ordained by the City Council of the City of Chicago:

SECTION 1. Permission and authority are hereby given and granted to APARTMENT FINDERS, LLC, upon the terms and subject to the conditions of this ordinance to maintain and use two (2) sign(s) projecting over the public right-of-way attached to its premises known as 2025 W. North Ave..

Said sign structure(s) measures as follows; along W NORTH AVE:

One (1) at nineteen (19) feet in length, one point six seven (1.67) feet in height and twelve (12) feet above grade level.

One (1) at five point five (5.5) feet in length, four point seven five (4.75) feet in height and nine (9) feet above grade level.

The location of said privilege shall be as shown on prints kept on file with the Department of Business Affairs and Consumer Protection and the Office of the City Clerk

Said privilege shall be constructed in accordance with plans and specifications approved by the Department of Transportation (Division of Project Development) and Zoning Department- Signs.

This grant of privilege in the public way shall be subject to the provisions of Section 10-28-015 and all other required provisions of the Municipal Code of Chicago.



The grantee shall pay to the City of Chicago as compensation for the privilege #1114786 herein granted the sum of six hundred (\$600.00) per annum in advance.

A 25% penalty will be added for payments received after due date

The permit holder agrees to hold the City of Chicago harmless for any damage, relocation or replacement costs associated with damage, relocation or removal of private property caused by the City performing work in the public way.

Authority herein given and granted for a period offive (5) years from and after Date of Passage.

Alderman 
Scott Waguespack 32nd Ward

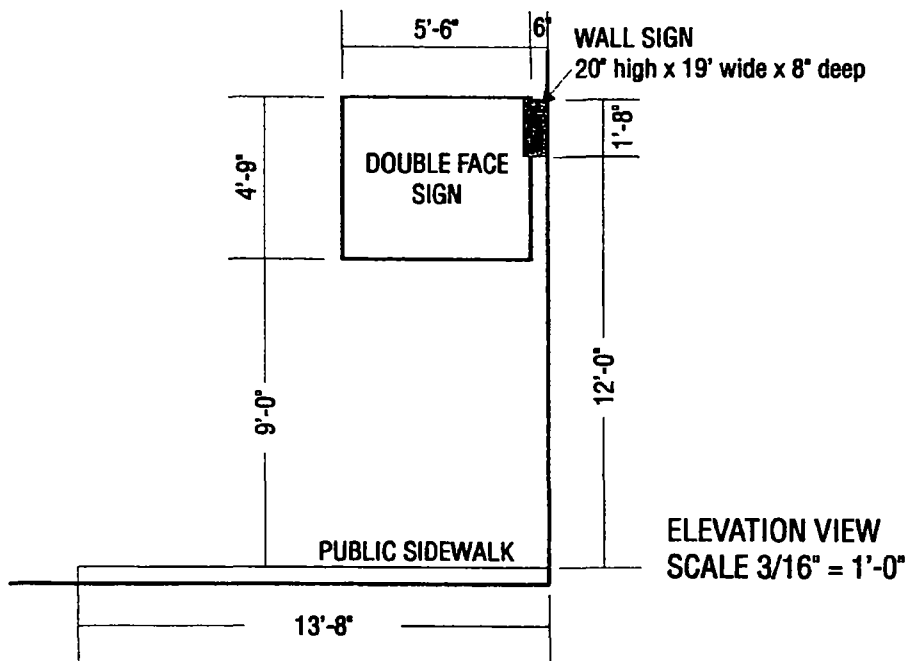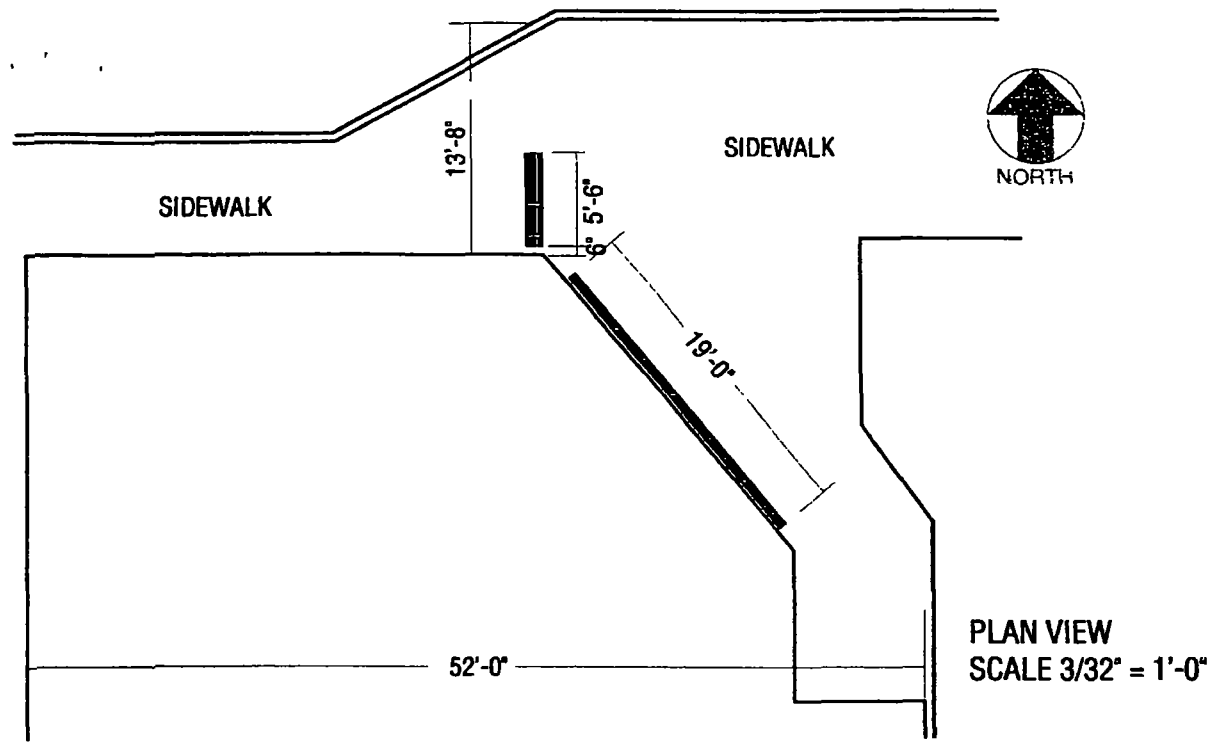

NORTH SHORE SIGN

1925 Industrial Drive Libertyville, Illinois 60048 847-816-7020
"Quality Signage Since 1930"

This design is the exclusive property of North Shore Sign Company Inc., and is the result of the original and creative work of its employees. This drawing is submitted to the respective customer for the sole purpose of consideration of whether or not to purchase this design, or a sign manufactured to this design from North Shore Sign Co. Distribution, use of, or exhibition of this drawing to anyone outside customers organization, in order to secure quotation, design work, or purchase of a sign either to this design or similar to this design, is expressly forbidden. In the event that such distribution, use or exhibition occurs, North Shore Sign is to be compensated \$1500.00 for time, effort and creative service entailed in creating these plans, as well as any and all legal fees and expense to enforce its rights. Copyright 2010 North Shore Sign Company Inc.

APARTMENT FINDERS LLC
2025 W. NORTH AVE. CHICAGO, IL.

SCALE	NOTED	DRAW BY	AS
DATE	8/1/14	REVISED	
SALESPERSON	DL	DRAWING #	10421

Colors depicted on this drawing are printed simulations to assist in visualizing the design. They do not accurately reflect the actual colors specified.



11/19/2014

Alderman Scott Waguespack
Ward # 32
City of Chicago
City Hall, Room 300
121 North LaSalle Street
Chicago, Illinois 60602

Re: An ordinance to use and maintain a portion of the public right-of-way for **two (2) sign(s)** for
APARTMENT FINDERS, LLC, adjacent to the premises known as **2025 W. North Ave.**

Dear Alderman **Scott Waguespack**:

The applicant referenced above has requested the use of the public right-of-way for a **sign(s)**. An ordinance has been prepared by the Department of Business Affairs and Consumer Protection – Small Business Center - Public Way Use Unit for presentation to the City Council. Because this request was made for properties located in your ward, as approved by you as per the attached, I respectfully request that you introduce the attached ordinance at the next City Council meeting.

If you have any questions regarding this ordinance, please contact Anthony Bertuca at (312) 744-5506.

Department of Business Affairs and Consumer Protection



City of Chicago



O2014-9630

Office of the City Clerk

Document Tracking Sheet

Meeting Date:	11/19/2014
Sponsor(s):	Waguespack (32)
Type:	Ordinance
Title:	Grant(s) of privilege in public way for Bakin' & Eggs: A Lvely Idea LLC - light fixtures
Committee(s) Assignment:	Committee on Transportation and Public Way

ORDINANCE
BAKIN' & EGGS: A LOVELY IDEA, LLC
Acct. No. 347662 - 1
Permit No. 1115771

Be It Ordained by the City Council of the City of Chicago:

SECTION 1. Permission and authority are hereby given and granted to BAKIN' & EGGS: A LOVELY IDEA, LLC, upon the terms and subject to the conditions of this ordinance to maintain and use, as now constructed, six (6) Light Fixture(s) projecting over the public right-of-way adjacent to its premises known as 3120 N. Lincoln Ave..

Said Light Fixture(s) at N. Lincoln measure(s):

Six (6) at one (1) foot in length, one (1) foot in width and twelve point eight three (12.83) feet above grade level.

The location of said privilege shall be as shown on prints kept on file with the Department of Business Affairs and Consumer Protection and the Office of the City Clerk.

Said privilege shall be constructed in accordance with plans and specifications approved by the Department of Transportation (Division of Project Development).

This grant of privilege in the public way shall be subject to the provisions of Section 10-28-015 and all other required provisions of the Municipal Code of Chicago.

The grantee shall pay to the City of Chicago as compensation for the privilege #1115771 herein granted the sum of one hundred (\$100.00) per annum in advance.


A 25% penalty will be added for payments received after due date.

The permit holder agrees to hold the City of Chicago harmless for any damage, relocation or replacement costs associated with damage, relocation or removal of private property caused by the City performing work in the public way.

Authority herein given and granted for a period of five (5) years from and after 10/07/2014.

Alderman 
Scott Waguespack 32nd Ward

BAKIN' & EGGS 3120 N. LINCOLN AVE

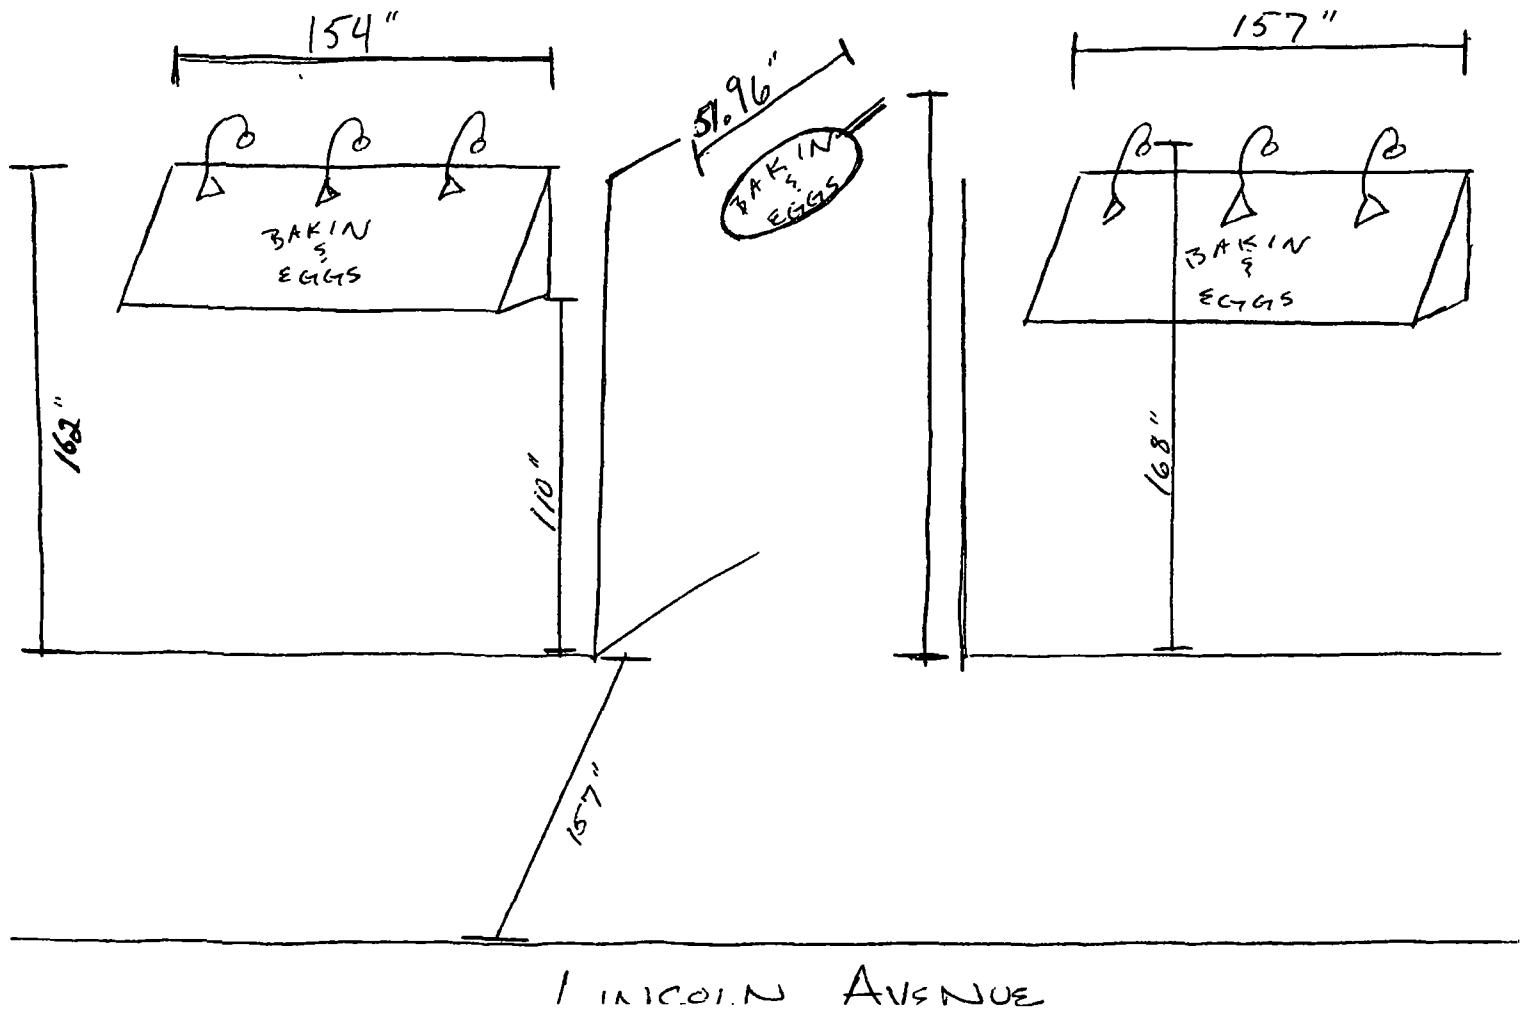



11/19/2014

Alderman **Scott Waguespack**
Ward # 32
City of Chicago
City Hall, Room 300
121 North LaSalle Street
Chicago, Illinois 60602

Re: An ordinance to use and maintain a portion of the public right-of-way for **six (6) light fixture(s)** for **BAKIN' & EGGS: A LOVELY IDEA, LLC**, adjacent to the premises known as **3120 N. Lincoln Ave.**.

Dear Alderman **Scott Waguespack**:

The applicant referenced above has requested the use of the public right-of-way for a **light fixture(s)**. An ordinance has been prepared by the Department of Business Affairs and Consumer Protection – Small Business Center - Public Way Use Unit for presentation to the City Council. Because this request was made for properties located in your ward, as approved by you as per the attached, I respectfully request that you introduce the attached ordinance at the next City Council meeting.

If you have any questions regarding this ordinance, please contact Anthony Bertuca at (312) 744-5506.

Department of Business Affairs and Consumer Protection



City of Chicago



O2014-9633

Office of the City Clerk

Document Tracking Sheet

Meeting Date:	11/19/2014
Sponsor(s):	Waguespack (32)
Type:	Ordinance
Title:	Grant(s) of privilege in public way for Bakin' & Eggs: A Lovely Idea LLC - sign
Committee(s) Assignment:	Committee on Transportation and Public Way

ORDINANCE
BAKIN' & EGGS: A LOVELY IDEA, LLC
Acct. No. 347662 - 1
Permit No. 1115758

Be It Ordained by the City Council of the City of Chicago:

SECTION 1. Permission and authority are hereby given and granted to BAKIN' & EGGS: A LOVELY IDEA, LLC, upon the terms and subject to the conditions of this ordinance to maintain and use one (1) sign(s) projecting over the public right-of-way attached to its premises known as 3120 N. Lincoln Ave..

Said sign structure(s) measures as follows; along N. Lincoln:
One (1) at four point three three (4.33) feet in length, two (2) feet in height and twelve point eight three (12.83) feet above grade level.

The location of said privilege shall be as shown on prints kept on file with the Department of Business Affairs and Consumer Protection and the Office of the City Clerk.

Said privilege shall be constructed in accordance with plans and specifications approved by the Department of Transportation (Division of Project Development) and Zoning Department - Signs.

This grant of privilege in the public way shall be subject to the provisions of Section 10-28-015 and all other required provisions of the Municipal Code of Chicago.

The grantee shall pay to the City of Chicago as compensation for the privilege #1115758 herein granted the sum of one hundred (\$100.00) per annum in advance.


A 25% penalty will be added for payments received after due date.

The permit holder agrees to hold the City of Chicago harmless for any damage, relocation or replacement costs associated with damage, relocation or removal of private property caused by the City performing work in the public way.

Authority herein given and granted for a period of five (5) years from and after 10/07/2014.

Alderman 
Scott Waguespack 32nd Ward

BAKIN' & EGGS 3120 N. LINCOLN AVE

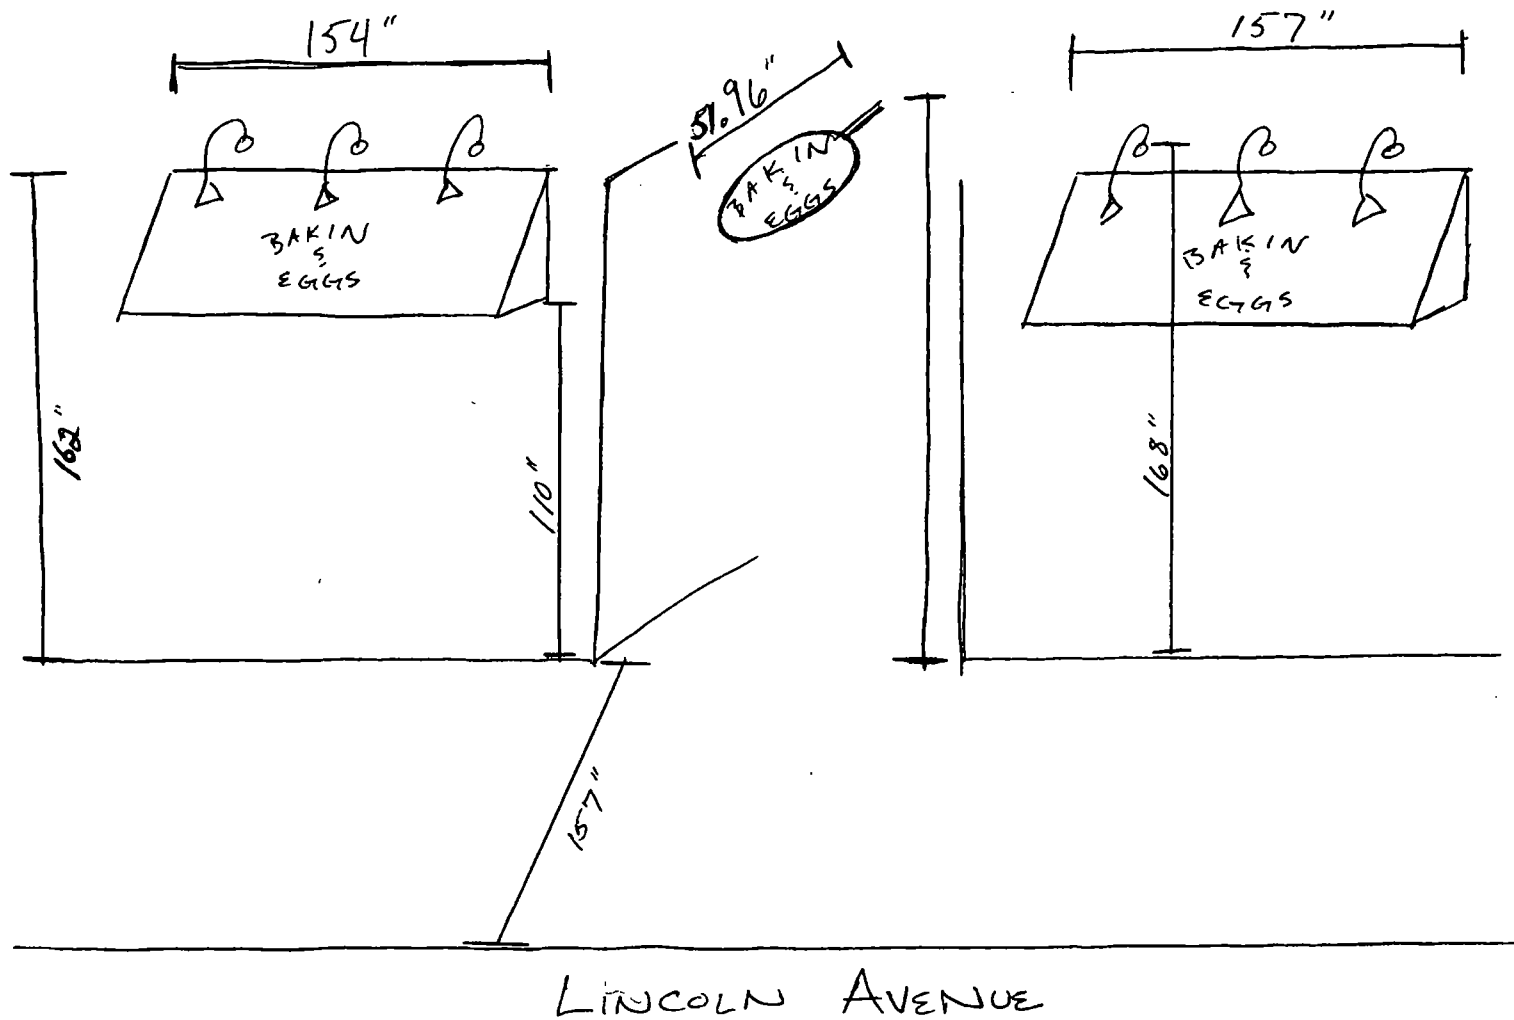



11/19/2014

Alderman Scott Waguespack
Ward # 32
City of Chicago
City Hall, Room 300
121 North LaSalle Street
Chicago, Illinois 60602

Re: An ordinance to use and maintain a portion of the public right-of-way for **one (1) sign(s)** for **BAKIN' & EGGS: A LOVELY IDEA, LLC**, adjacent to the premises known as **3120 N. Lincoln Ave.**.

Dear Alderman **Scott Waguespack**:

The applicant referenced above has requested the use of the public right-of-way for a **sign(s)**. An ordinance has been prepared by the Department of Business Affairs and Consumer Protection – Small Business Center - Public Way Use Unit for presentation to the City Council. Because this request was made for properties located in your ward, as approved by you as per the attached, I respectfully request that you introduce the attached ordinance at the next City Council meeting.

If you have any questions regarding this ordinance, please contact Anthony Bertuca at (312) 744-5506.

Department of Business Affairs and Consumer Protection



City of Chicago



O2014-9635

Office of the City Clerk

Document Tracking Sheet

Meeting Date:	11/19/2014
Sponsor(s):	Waguespack (32)
Type:	Ordinance
Title:	Grant(s) of privilege in public way for FFC-Lincoln Park
Committee(s) Assignment:	Committee on Transportation and Public Way

ORDINANCE
FFC - Lincoln Park
Acct. No. 348498 - 1
Permit No. 1115845

Be It Ordained by the City Council of the City of Chicago:

SECTION 1. Permission and authority are hereby given and granted to FFC - Lincoln Park, upon the terms and subject to the conditions of this ordinance to maintain and use two (2) sign(s) projecting over the public right-of-way attached to its premises known as 939 W. North Ave..

Said sign structure(s) measures as follows; along W. North Avenue:

Two (2) at six point five (6.5) feet in length, six point five (6.5) feet in height and twenty-seven (27) feet above grade level.

The location of said privilege shall be as shown on prints kept on file with the Department of Business Affairs and Consumer Protection and the Office of the City Clerk.

Said privilege shall be constructed in accordance with plans and specifications approved by the Department of Transportation (Division of Project Development) and Zoning Department - Signs.

This grant of privilege in the public way shall be subject to the provisions of Section 10-28-015 and all other required provisions of the Municipal Code of Chicago.



The grantee shall pay to the City of Chicago as compensation for the privilege #1115845 herein granted the sum of six hundred (\$600.00) per annum in advance.

A 25% penalty will be added for payments received after due date.

The permit holder agrees to hold the City of Chicago harmless for any damage, relocation or replacement costs associated with damage, relocation or removal of private property caused by the City performing work in the public way.

Authority herein given and granted for a period of five (5) years from and after 11/18/2014.

Alderman 
Scott Waguespack 32nd Ward

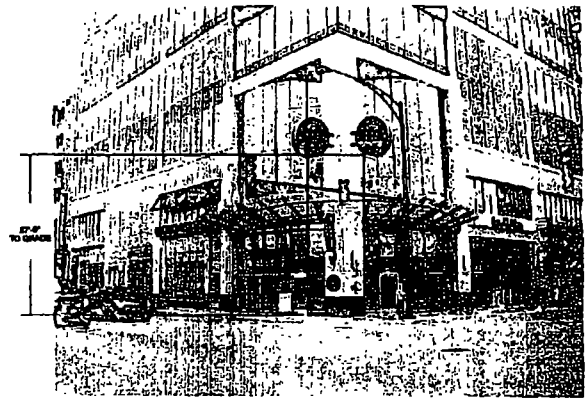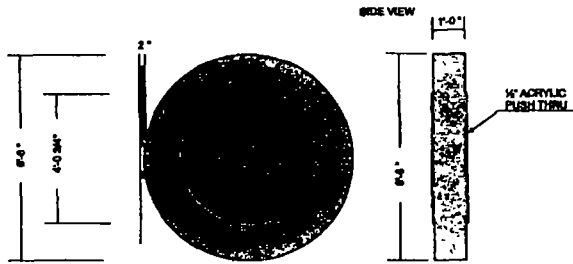

DIF PROJECTING SIGN
C2 REQUIRED
3/4" x 1'-0"

INSTALL NEW DIF DISPLAY, INT. ILLUM. ROUTED METAL FACE W/ COPY READING
"FITNESS FORMULA CLUBS", BU W/ WHITE PLASTIC
CAS & FACE PAINTED BLACK ENAMEL
INNER CIRCLE IS ROUTED OUT W/ 1/2" CLEAR ACRYLIC PUSH THRU.
STENCIL CUT COPY OUT OF BLACK VINYL BACKGROUND READING "FFC" AND GRAPHIC BAR.
GRAPHIC BAR COLORS, TRANS VINYL, 3M BURGUNDY (230-46), LEMON YELLOW (230-116)
AND TANGERINE (230-94) RESPECTIVELY, LEFT TO RIGHT

COLOR PRINTS MAY NOT ACCURATELY REPRESENT
SPECIFIED COLORS.
FOR ACCURATE COLOR ASSIGNMENT REFER TO
COLOR SPECIFICATIONS AND UTILIZE STANDARD
VINYL AND PANTONE COLOR CHARTS.

PHOTO RENDERINGS MAY NOT
REFLECT SCALE ACCURATELY.
REFER TO SPECIFIED DIMENSIONS
FOR CORRECT SIZES.

CAMERA READY ART REQUIRED				
FIELD SURVEY REQUIRED				
FITNESS FORMULA CLUBS				
NOTED		BONILLA		
8-14-08		CONROY		
CHICAGO		E. 2 3 3		
		84818		



WHITE WAY SIGN COMPANY
481 HENRIETTA CT MOUNT PROSPECT, IL 60056
(708) 421-1111 FAX (708) 421-1112



11/19/2014

Alderman Scott Waguespack
Ward # 32
City of Chicago
City Hall, Room 300
121 North LaSalle Street
Chicago, Illinois 60602

Re: An ordinance to use and maintain a portion of the public right-of-way for **two (2) sign(s)** for FFC -
Lincoln Park, adjacent to the premises known as **939 W. North Ave.**.

Dear Alderman **Scott Waguespack**:

The applicant referenced above has requested the use of the public right-of-way for a **sign(s)**. An ordinance has been prepared by the Department of Business Affairs and Consumer Protection – Small Business Center - Public Way Use Unit for presentation to the City Council. Because this request was made for properties located in your ward, as approved by you as per the attached, I respectfully request that you introduce the attached ordinance at the next City Council meeting.

If you have any questions regarding this ordinance, please contact Anthony Bertuca at (312) 744-5506.

Department of Business Affairs and Consumer Protection



City of Chicago



O2014-9638

Office of the City Clerk

Document Tracking Sheet

Meeting Date:	11/19/2014
Sponsor(s):	Waguespack (32)
Type:	Ordinance
Title:	Grant(s) of privilege in public way for Go Grocer No. 1
Committee(s) Assignment:	Committee on Transportation and Public Way

ORDINANCE
GO GROCER #1
Acct. No. 339872 - 1
Permit No. 1115205

Be It Ordained by the City Council of the City of Chicago:

SECTION 1. Permission and authority are hereby given and granted to GO GROCER #1, upon the terms and subject to the conditions of this ordinance to maintain and use one (1) sign(s) projecting over the public right-of-way attached to its premises known as 2060 W. North Ave..

Said sign structure(s) measures as follows; along W. North Ave:

One (1) at six (6) feet in length, four (4) feet in height and fourteen (14) feet above grade level.

The location of said privilege shall be as shown on prints kept on file with the Department of Business Affairs and Consumer Protection and the Office of the City Clerk.

Said privilege shall be constructed in accordance with plans and specifications approved by the Department of Transportation (Division of Project Development) and Zoning Department - Signs.

This grant of privilege in the public way shall be subject to the provisions of Section 10-28-015 and all other required provisions of the Municipal Code of Chicago.

The grantee shall pay to the City of Chicago as compensation for the privilege #1115205 herein granted the sum of one hundred (\$100.00) per annum in advance.

A 25% penalty will be added for payments received after due date.

The permit holder agrees to hold the City of Chicago harmless for any damage, relocation or replacement costs associated with damage, relocation or removal of private property caused by the City performing work in the public way.

Authority herein given and granted for a period of five (5) years from and after 09/09/2014.

Alderman 
Scott Waguespack 32nd Ward





Department of Business Affairs and Consumer Protection
Small Business Center - Public Way Use Unit
City Hall - 121 N LaSalle Street, Room 800 • Chicago, IL 60602
(312)-74-GOBIZ (312-744-6249) • (312) 744-1944 (TTY)
<http://www.cityofchicago.org/bacp>

11/19/2014

Alderman Scott Waguespack
Ward # 32
City of Chicago
City Hall, Room 300
121 North LaSalle Street
Chicago, Illinois 60602

Re: An ordinance to use and maintain a portion of the public right-of-way for **one (1) sign(s)** for **GO GROCER #1**, adjacent to the premises known as **2060 W. North Ave.**.

Dear Alderman **Scott Waguespack**:

The applicant referenced above has requested the use of the public right-of-way for a **sign(s)**. An ordinance has been prepared by the Department of Business Affairs and Consumer Protection – Small Business Center - Public Way Use Unit for presentation to the City Council. Because this request was made for properties located in your ward, as approved by you as per the attached, I respectfully request that you introduce the attached ordinance at the next City Council meeting.

If you have any questions regarding this ordinance, please contact Anthony Bertuca at (312) 744-5506.

Department of Business Affairs and Consumer Protection



City of Chicago



O2014-9640

Office of the City Clerk

Document Tracking Sheet

Meeting Date:	11/19/2014
Sponsor(s):	Waguespack (32)
Type:	Ordinance
Title:	Grant(s) of privilege in public way for Miska's
Committee(s) Assignment:	Committee on Transportation and Public Way

ORDINANCE
MISKA'S
Acct. No. 3296 - 1
Permit No. 1115898

Be It Ordained by the City Council of the City of Chicago:

SECTION 1. Permission and authority are hereby given and granted to MISKA'S, upon the terms and subject to the conditions of this ordinance to maintain and use two (2) sign(s) projecting over the public right-of-way attached to its premises known as 2156 W. Belmont Ave..

Said sign structure(s) measures as follows; along N. Leavitt:

One (1) at nine point five (9.5) feet in length, three point two five (3.25) feet in height and ten (10) feet above grade level.

Said sign structure(s) measures as follows; along W. Belmont:

One (1) at thirty-four (34) feet in length, three point two five (3.25) feet in height and ten (10) feet above grade level.

The location of said privilege shall be as shown on prints kept on file with the Department of Business Affairs and Consumer Protection and the Office of the City Clerk.

Said privilege shall be constructed in accordance with plans and specifications approved by the Department of Transportation (Division of Project Development) and Zoning Department - Signs.

This grant of privilege in the public way shall be subject to the provisions of Section 10-28-015 and all other required provisions of the Municipal Code of Chicago.


The grantee shall pay to the City of Chicago as compensation for the privilege #1115898 herein granted the sum of six hundred (\$600.00) per annum in advance.

A 25% penalty will be added for payments received after due date.

The permit holder agrees to hold the City of Chicago harmless for any damage, relocation or replacement costs associated with damage, relocation or removal of private property caused by the City performing work in the public way.

Authority herein given and granted for a period of five (5) years from and after 01/13/2014.

Alderman 
Scott Waguespack 32nd Ward

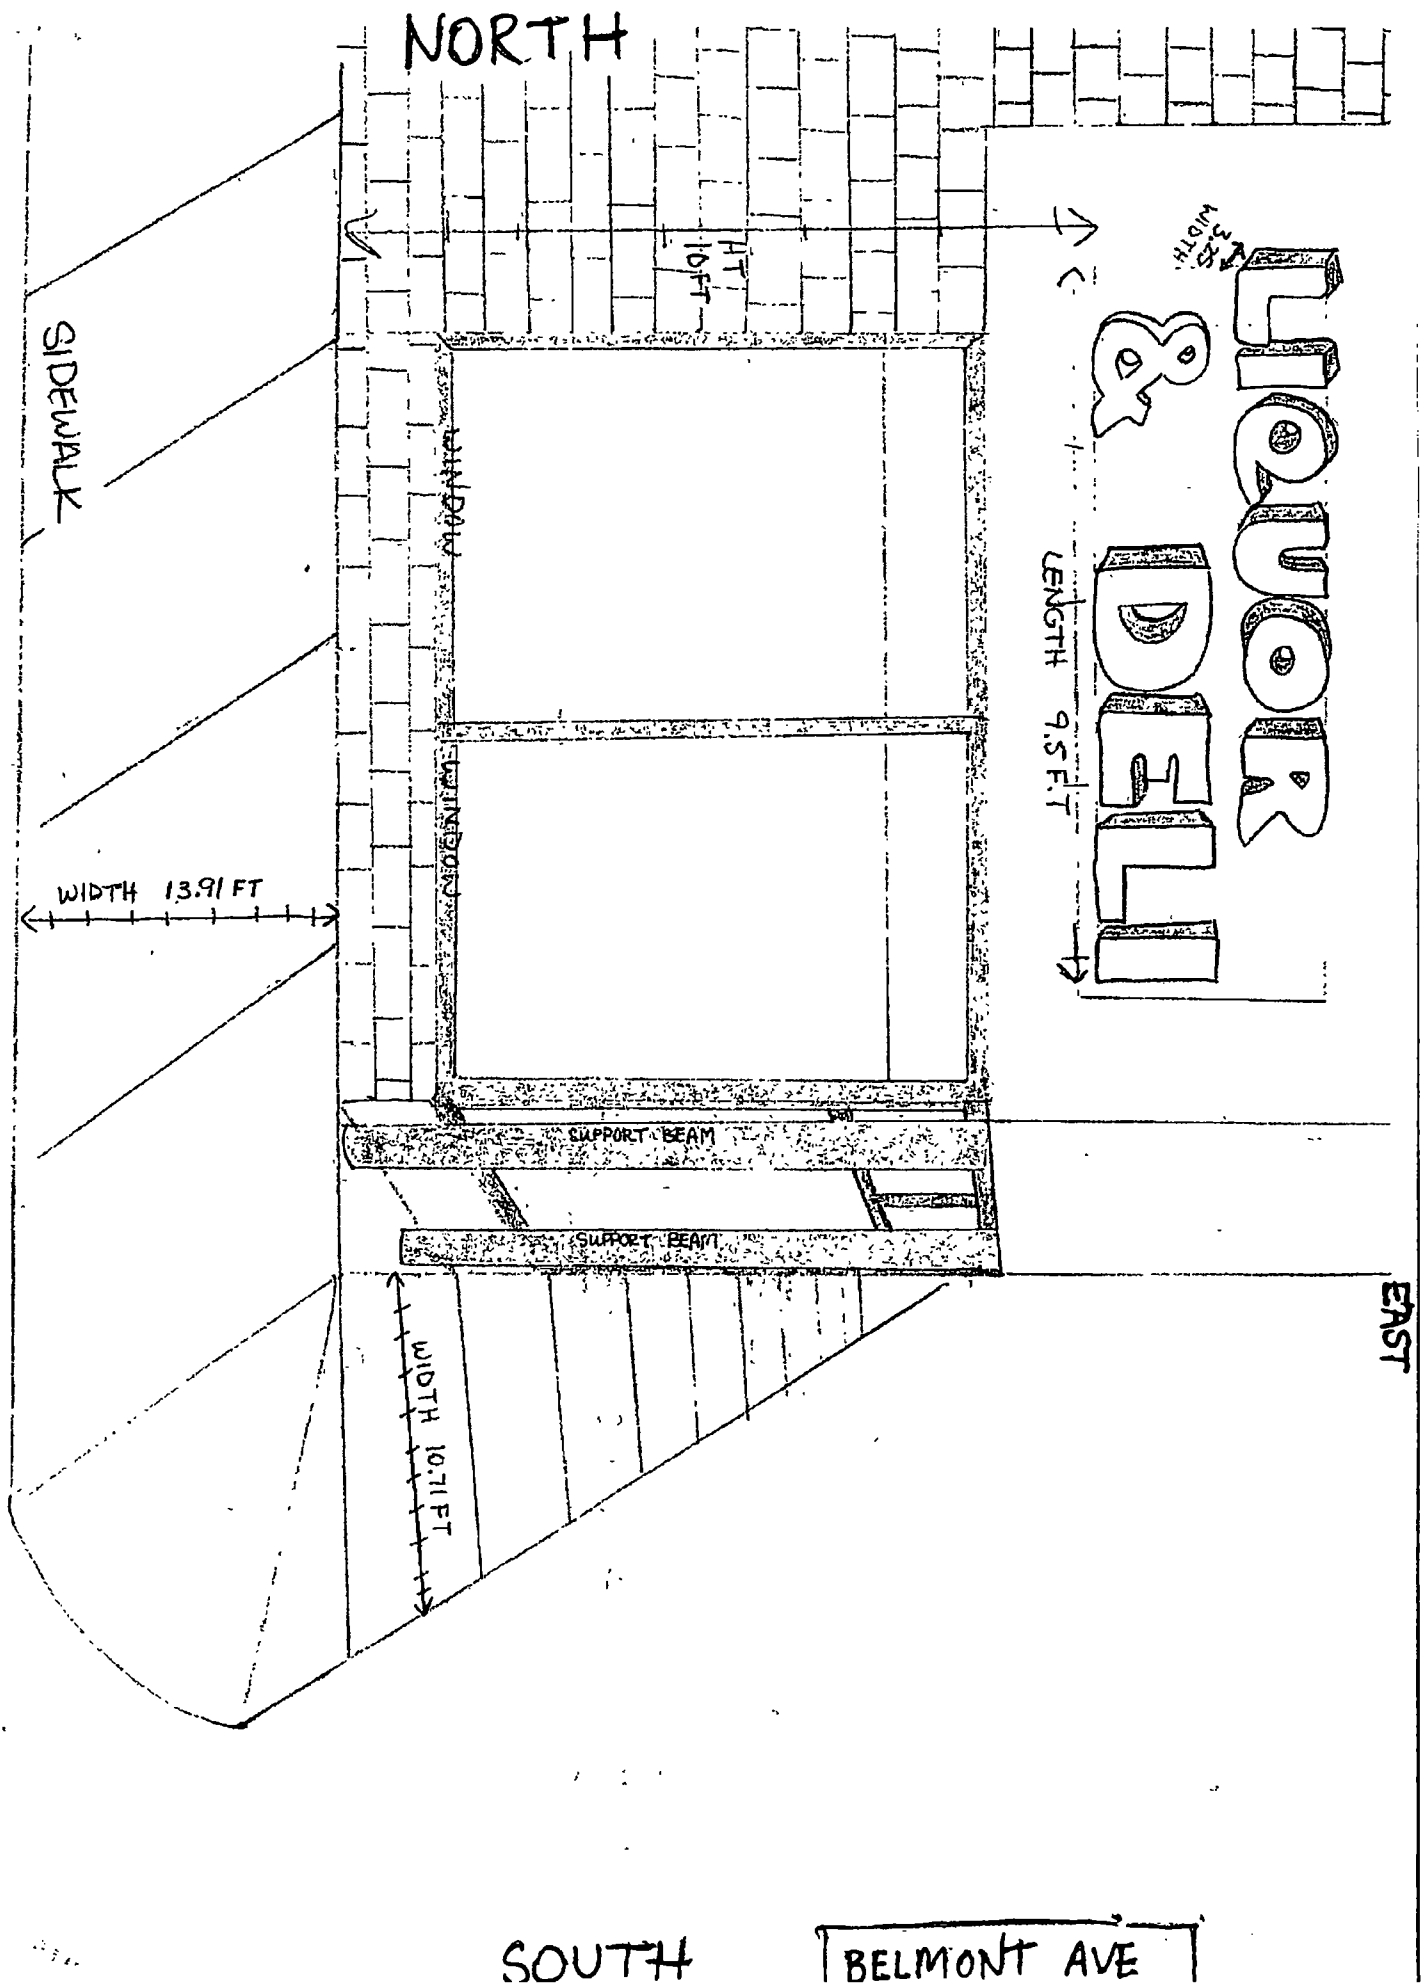



11/19/2014

Alderman **Scott Waguespack**
Ward # 32
City of Chicago
City Hall, Room 300
121 North LaSalle Street
Chicago, Illinois 60602

Re: An ordinance to use and maintain a portion of the public right-of-way for **two (2) sign(s)** for
MISKA'S, adjacent to the premises known as **2156 W. Belmont Ave.**.

Dear Alderman **Scott Waguespack**:

The applicant referenced above has requested the use of the public right-of-way for a **sign(s)**. An ordinance has been prepared by the Department of Business Affairs and Consumer Protection – Small Business Center - Public Way Use Unit for presentation to the City Council. Because this request was made for properties located in your ward, as approved by you as per the attached, I respectfully request that you introduce the attached ordinance at the next City Council meeting.

If you have any questions regarding this ordinance, please contact Anthony Bertuca at (312) 744-5506.

Department of Business Affairs and Consumer Protection



City of Chicago



O2014-9642

Office of the City Clerk

Document Tracking Sheet

Meeting Date:	11/19/2014
Sponsor(s):	Colón (35)
Type:	Ordinance
Title:	Grant(s) of privilege in public way for JM Bee LLC Flower Box
Committee(s) Assignment:	Committee on Transportation and Public Way

ORDINANCE
J M Bee LLC Flower Box
Acct. No. 394572 - 1
Permit No. 1115848

Be It Ordained by the City Council of the City of Chicago:

SECTION 1. Permission and authority are hereby given and granted to J M Bee LLC Flower Box, upon the terms and subject to the conditions of this ordinance to maintain and use, as now constructed, two (2) Bay Window(s) projecting over the public right-of-way adjacent to its premises known as 2456 N. California Ave..

Said Bay Window(s) at W. Altgeld measure(s):

Two (2) at seven (7) feet in length, and two (2) feet in width for a total of twenty-eight (28) square feet.

The location of said privilege shall be as shown on prints kept on file with the Department of Business Affairs and Consumer Protection and the Office of the City Clerk.

Said privilege shall be constructed in accordance with plans and specifications approved by the Department of Transportation (Division of Project Development).


This grant of privilege in the public way shall be subject to the provisions of Section 10-28-015 and all other required provisions of the Municipal Code of Chicago.

The grantee shall pay to the City of Chicago as compensation for the privilege #1115848 herein granted the sum of one hundred fifty (\$150.00) per annum in advance.

A 25% penalty will be added for payments received after due date.


The permit holder agrees to hold the City of Chicago harmless for any damage, relocation or replacement costs associated with damage, relocation or removal of private property caused by the City performing work in the public way.

Authority herein given and granted for a period of five (5) years from and after 07/29/2014.

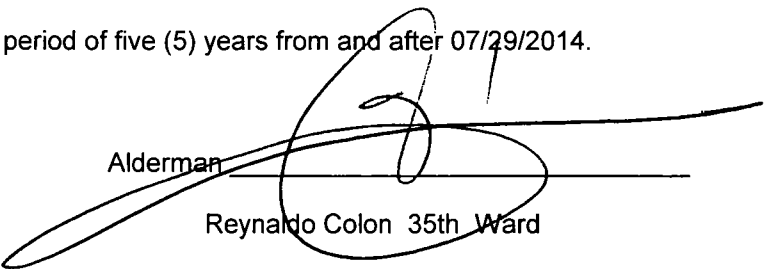

Alderman

Reynaldo Colon 35th Ward

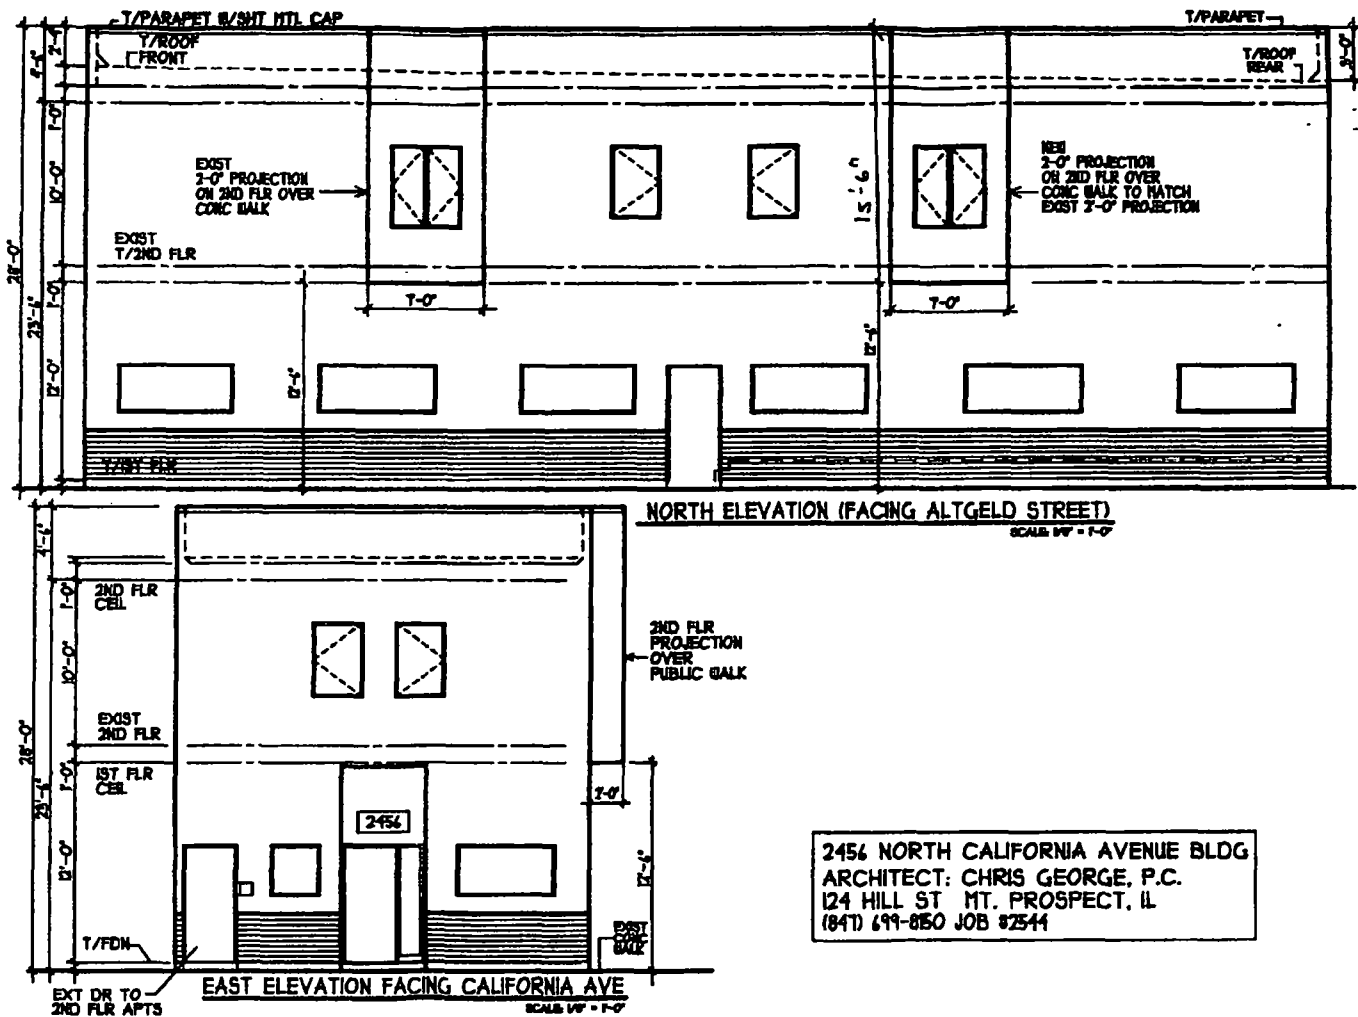



11/19/2014

Alderman Reynaldo Colon
Ward # 35
City of Chicago
City Hall, Room 203
121 North LaSalle Street
Chicago, Illinois 60602

Re: An ordinance to use and maintain a portion of the public right-of-way for **two (2) bay window(s)** for **J M Bee LLC Flower Box**, adjacent to the premises known as **2456 N. California Ave..**

Dear Alderman **Reynaldo Colon**:

The applicant referenced above has requested the use of the public right-of-way for a **bay window(s)**. An ordinance has been prepared by the Department of Business Affairs and Consumer Protection – Small Business Center - Public Way Use Unit for presentation to the City Council. Because this request was made for properties located in your ward, as approved by you as per the attached, I respectfully request that you introduce the attached ordinance at the next City Council meeting.

If you have any questions regarding this ordinance, please contact Anthony Bertuca at (312) 744-5506.

Department of Business Affairs and Consumer Protection



City of Chicago



O2014-9526

Office of the City Clerk

Document Tracking Sheet

Meeting Date:	11/19/2014
Sponsor(s):	O'Connor (40)
Type:	Ordinance
Title:	Grant(s) of privilege in public way for Chicago's Discount Cleaner & Laundry on Devon
Committee(s) Assignment:	Committee on Transportation and Public Way

ORDINANCE
CHICAGO'S DISCOUNT CLEANER & LAUNDRY ON DEVON
Acct. No. 370550 - 1
Permit No. 1103283

Be It Ordained by the City Council of the City of Chicago:

SECTION 1. Permission and authority are hereby given and granted to CHICAGO'S DISCOUNT CLEANER & LAUNDRY ON DEVON, upon the terms and subject to the conditions of this ordinance to maintain and use one (1) sign(s) projecting over the public right-of-way attached to its premises known as 1762 W. Devon Ave..

Said sign structure(s) measures as follows; along Devon:

One (1) at nine (9) feet in length, eight (8) feet in height and fourteen (14) feet above grade level.

The location of said privilege shall be as shown on prints kept on file with the Department of Business Affairs and Consumer Protection and the Office of the City Clerk.

Said privilege shall be constructed in accordance with plans and specifications approved by the Department of Transportation (Division of Project Development) and Zoning Department - Signs.

This grant of privilege in the public way shall be subject to the provisions of Section 10-28-015 and all other required provisions of the Municipal Code of Chicago.

The grantee shall pay to the City of Chicago as compensation for the privilege #1103283 herein granted the sum of three hundred (\$300.00) per annum in advance.

A 25% penalty will be added for payments received after due date.

The permit holder agrees to hold the City of Chicago harmless for any damage, relocation or replacement costs associated with damage, relocation or removal of private property caused by the City performing work in the public way.

Authority herein given and granted for a period of five (5) years from and after Date of Passage.


Alderman

A handwritten signature in black ink, appearing to read "Patrick O'Connor", written over a horizontal line.

Patrick O'Connor 40th Ward

1762 W. Devon
Chicago Discount
Cleaner

1762 W. Devon

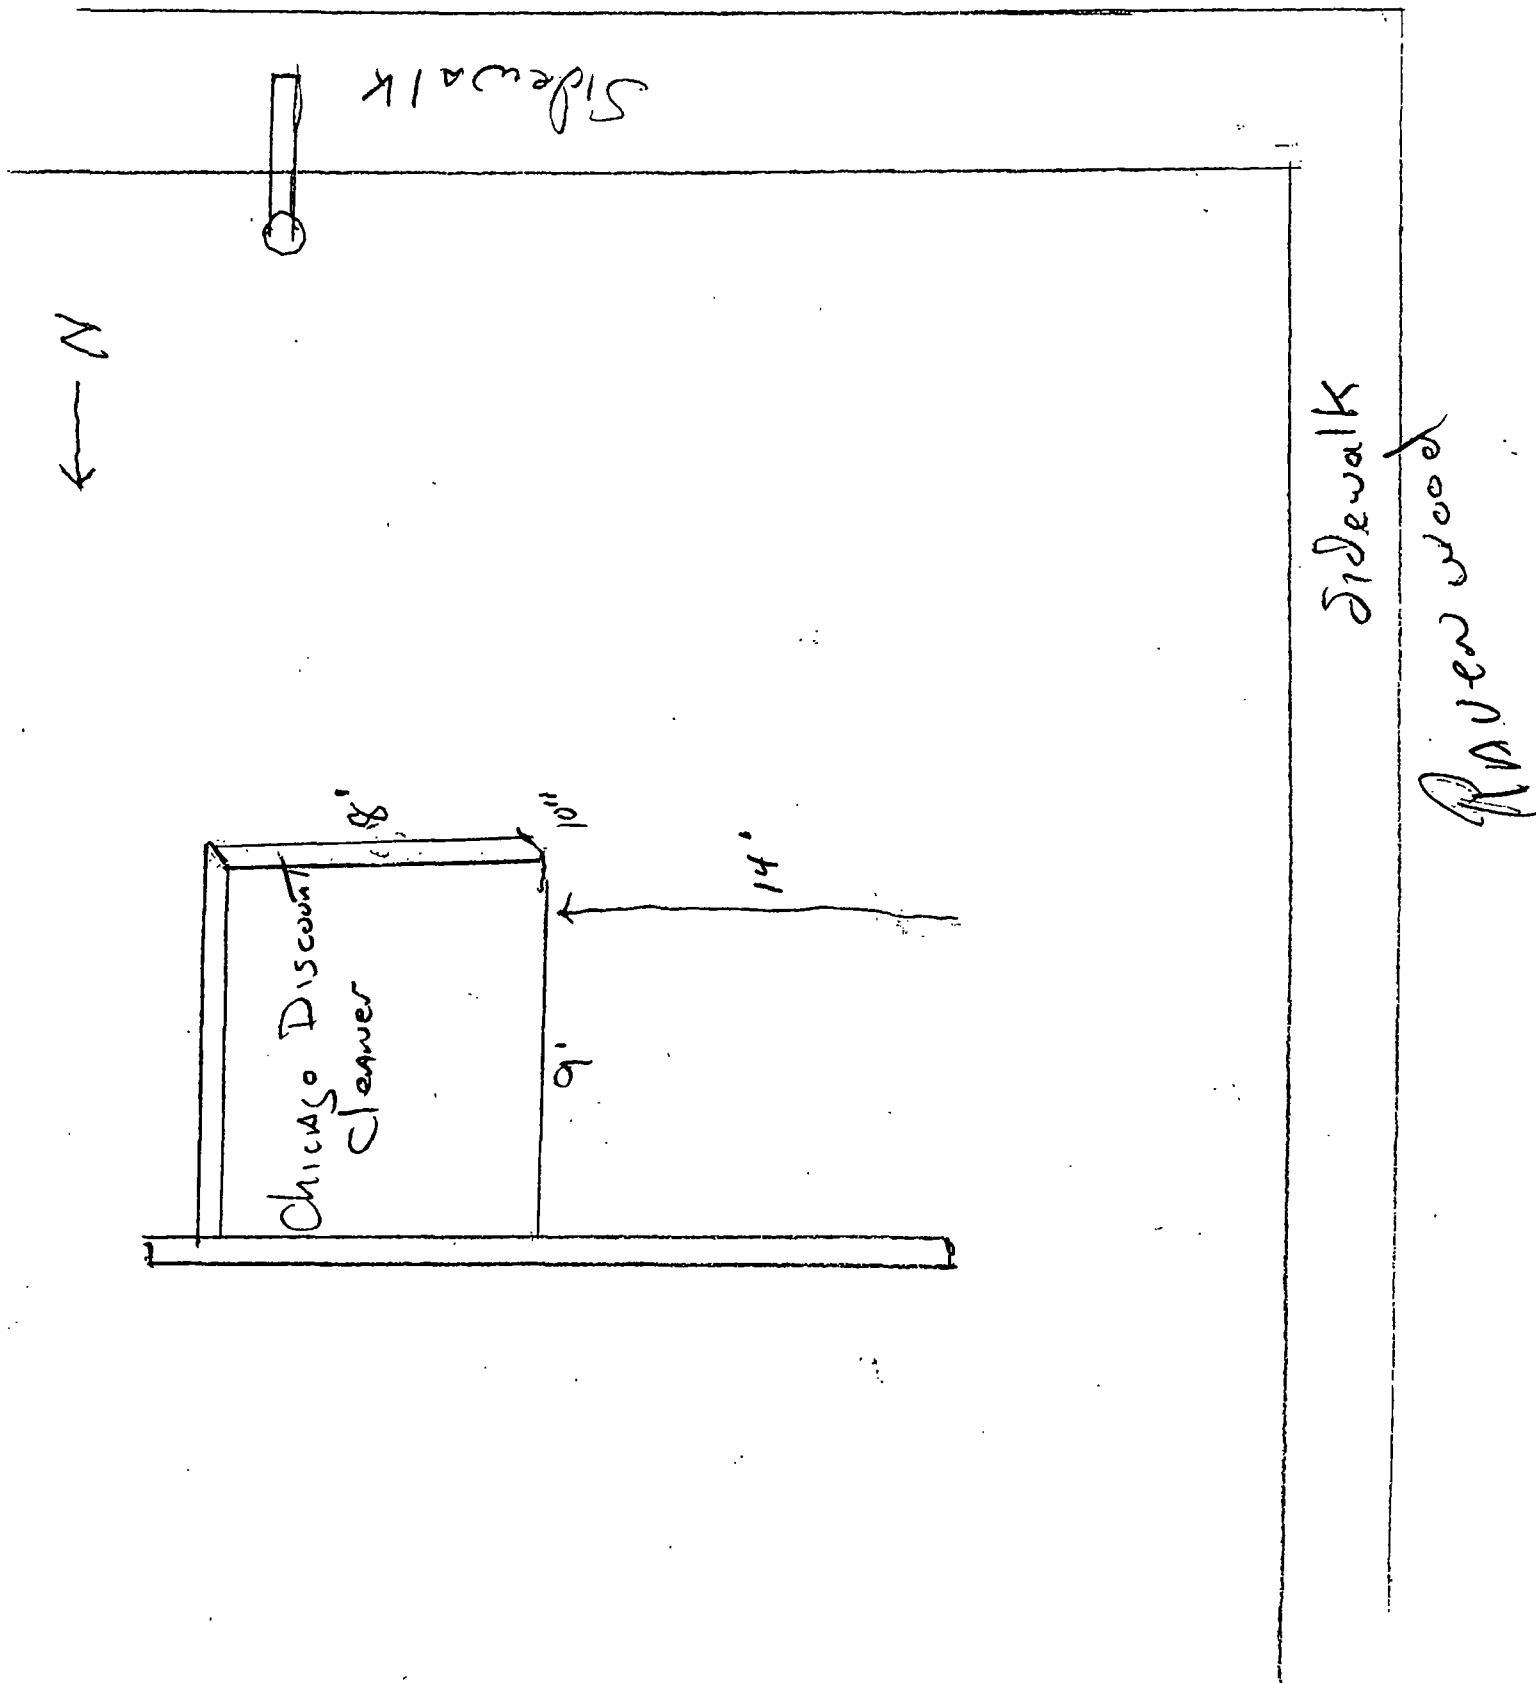



Department of Business Affairs and Consumer Protection
Small Business Center - Public Way Use Unit
City Hall - 121 N. LaSalle Street, Room 800 • Chicago, IL 60602
(312)-74-GOBIZ (312-744-6249) • (312) 744-1944 (TTY)
<http://www.cityofchicago.org/bacp>

11/19/2014

Alderman Patrick O'Connor
Ward # 40
City of Chicago
City Hall, Room 305
121 North LaSalle Street
Chicago, Illinois 60602

Re: An ordinance to use and maintain a portion of the public right-of-way for **one (1) sign(s)** for
CHICAGO'S DISCOUNT CLEANER & LAUNDRY ON DEVON, adjacent to the premises
known as **1762 W. Devon Ave.**.

Dear Alderman **Patrick O'Connor**:

The applicant referenced above has requested the use of the public right-of-way for a **sign(s)**. An ordinance has been prepared by the Department of Business Affairs and Consumer Protection – Small Business Center - Public Way Use Unit for presentation to the City Council. Because this request was made for properties located in your ward, as approved by you as per the attached, I respectfully request that you introduce the attached ordinance at the next City Council meeting.

If you have any questions regarding this ordinance, please contact Anthony Bertuca at (312) 744-5506.

Department of Business Affairs and Consumer Protection



City of Chicago



O2014-9529

Office of the City Clerk

Document Tracking Sheet

Meeting Date:	11/19/2014
Sponsor(s):	O'Connor (40)
Type:	Ordinance
Title:	Grant(s) of privilege in public way for Swedish Covenant Hospital
Committee(s) Assignment:	Committee on Transportation and Public Way

ORDINANCE
SWEDISH COVENANT HOSPITAL
Acct. No. 88865 - 1
Permit No. 1115660

Be It Ordained by the City Council of the City of Chicago:

SECTION 1. Permission and authority are hereby given and granted to SWEDISH COVENANT HOSPITAL, upon the terms and subject to the conditions of this ordinance to maintain and use, as now constructed, one (1) Pedestrian Bridge projecting over the public right-of-way adjacent to its premises known as 5145 N. California Ave..

Said Pedestrian Bridge at N. California Avenue measure(s):

One (1) at eighty-two (82) feet in length, and six (6) feet in width for a total of four hundred ninety-two (492) square feet. Existing pedestrian bridge is approximately twenty-four (24) feet above grade level.

The location of said privilege shall be as shown on prints kept on file with the Department of Business Affairs and Consumer Protection and the Office of the City Clerk.

Said privilege shall be constructed in accordance with plans and specifications approved by the Department of Planning and Development and Department of Transportation (Division of Project Development).

This grant of privilege in the public way shall be subject to the provisions of Section 10-28-015 and all other required provisions of the Municipal Code of Chicago.

The grantee shall pay to the City of Chicago as compensation for the privilege #1115660 herein granted the sum of four hundred (\$400.00) per annum in advance.

A 25% penalty will be added for payments received after due date.


The permit holder agrees to hold the City of Chicago harmless for any damage, relocation or replacement costs associated with damage, relocation or removal of private property caused by the City performing work in the public way.

Authority herein given and granted for a period of five (5) years from and after 10/25/2014.

Alderman



Patrick O'Connor 40th Ward

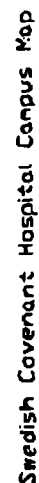

SWEDISH COVENANT HOSPITAL
MASTER PLAN

JANUARY 07, 2004



Department of Business Affairs and Consumer Protection
Small Business Center- Public Way Use Unit
City Hall - 121 N LaSalle Street Room 800 • Chicago, IL 60602
(312)-74-GOBIZ (312-744-6249) • (312) 744-1944 (TTY)
<http://www.cityofchicago.org/bacp>

11/19/2014

Alderman Patrick O'Connor
Ward # 40
City of Chicago
City Hall, Room 305
121 North LaSalle Street
Chicago, Illinois 60602

Re: An ordinance to use and maintain a portion of the public right-of-way for **one (1) bridge(s)** for
SWEDISH COVENANT HOSPITAL, adjacent to the premises known as **5145 N. California**
Ave..

Dear Alderman **Patrick O'Connor**:

The applicant referenced above has requested the use of the public right-of-way for a **bridge(s)**. An ordinance has been prepared by the Department of Business Affairs and Consumer Protection – Small Business Center - Public Way Use Unit for presentation to the City Council. Because this request was made for properties located in your ward, as approved by you as per the attached, I respectfully request that you introduce the attached ordinance at the next City Council meeting.

If you have any questions regarding this ordinance, please contact Anthony Bertuca at (312) 744-5506.

Department of Business Affairs and Consumer Protection



City of Chicago



O2014-9541

Office of the City Clerk

Document Tracking Sheet

Meeting Date:	11/19/2014
Sponsor(s):	Reilly (42)
Type:	Ordinance
Title:	Grant(s) of privilege in public way for Accor Business and Leisure Management LLC
Committee(s) Assignment:	Committee on Transportation and Public Way

ORDINANCE
ACCOR BUSINESS AND LEISURE MANAGEMENT, LLC
Acct. No. 333411 - 2
Permit No. 1115833

Be It Ordained by the City Council of the City of Chicago:

SECTION 1. Permission and authority are hereby given and granted to ACCOR BUSINESS AND LEISURE MANAGEMENT, LLC, upon the terms and subject to the conditions of this ordinance to maintain and use, as now constructed, four (4) Flag Pole(s) projecting over the public right-of-way adjacent to its premises known as 20 E. Chestnut St..

Said Flag Pole(s) at E. Chestnut measure(s):

Four (4) at thirty-five (35) feet in length, and one (1) foot in width for a total of one hundred forty (140) square feet.

The location of said privilege shall be as shown on prints kept on file with the Department of Business Affairs and Consumer Protection and the Office of the City Clerk.

Said privilege shall be constructed in accordance with plans and specifications approved by the Department of Transportation (Division of Project Development).

This grant of privilege in the public way shall be subject to the provisions of Section 10-28-015 and all other required provisions of the Municipal Code of Chicago.


The grantee shall pay to the City of Chicago as compensation for the privilege #1115833 herein granted the sum of three hundred (\$300.00) per annum in advance.

A 25% penalty will be added for payments received after due date.

The permit holder agrees to hold the City of Chicago harmless for any damage, relocation or replacement costs associated with damage, relocation or removal of private property caused by the City performing work in the public way.

Authority herein given and granted for a period of five (5) years from and after 09/09/2014.

Alderman _____

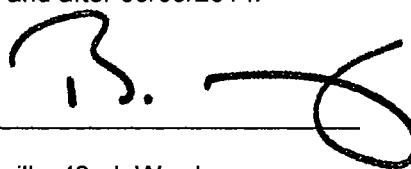
A handwritten signature in black ink, appearing to be "B. Reilly", written over a horizontal line.

Brendan Reilly 42nd Ward

PAGE 2/3

ID.

RUDNICK/CHICAGO/16

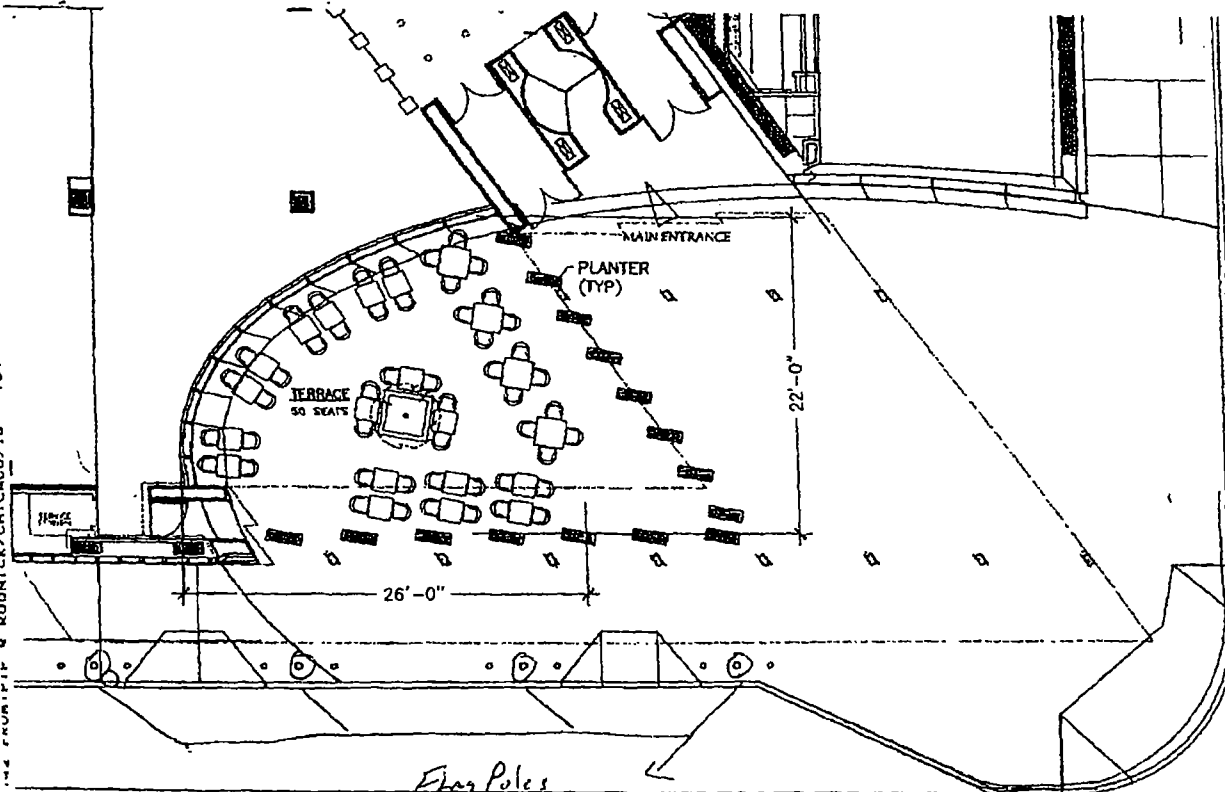

Hotel Sofitel

ASK020531

Viguiier/Teng Joint Venture

31 May 2002



City of Chicago



O2014-9543

Office of the City Clerk

Document Tracking Sheet

Meeting Date:	11/19/2014
Sponsor(s):	Reilly (42)
Type:	Ordinance
Title:	Grant(s) of privilege in public way for Bedazzled Nails & Spa, Inc.
Committee(s) Assignment:	Committee on Transportation and Public Way

ORDINANCE
BEDAZZLED NAILS & SPA, INC.
Acct. No. 387656 - 1
Permit No. 1113049

Be It Ordained by the City Council of the City of Chicago:

SECTION 1. Permission and authority are hereby given and granted to BEDAZZLED NAILS & SPA, INC., upon the terms and subject to the conditions of this ordinance to maintain and use one (1) sign(s) projecting over the public right-of-way attached to its premises known as 543 N. St Clair St..

Said sign structure(s) measures as follows; along St Clair:

One (1) at three (3) feet in length, three (3) feet in height and ten (10) feet above grade level.

The location of said privilege shall be as shown on prints kept on file with the Department of Business Affairs and Consumer Protection and the Office of the City Clerk.

Said privilege shall be constructed in accordance with plans and specifications approved by the Department of Transportation (Division of Project Development) and Zoning Department - Signs.

This grant of privilege in the public way shall be subject to the provisions of Section 10-28-015 and all other required provisions of the Municipal Code of Chicago.


The grantee shall pay to the City of Chicago as compensation for the privilege #1113049 herein granted the sum of one hundred (\$100.00) per annum in advance.

A 25% penalty will be added for payments received after due date.

The permit holder agrees to hold the City of Chicago harmless for any damage, relocation or replacement costs associated with damage, relocation or removal of private property caused by the City performing work in the public way.


Authority herein given and granted for a period of five (5) years from and after Date of Passage.

Alderman B. Reilly
Brendan Reilly 42nd Ward

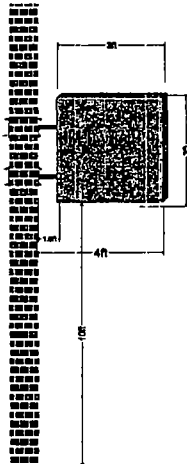

Walkway

Side VIEW

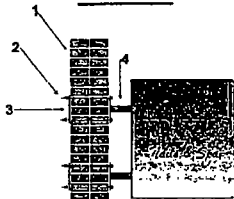


- 1. Wall / Building
- 2. 1/2"x24" steel bolt
- 3. 1/2" x 8"x12" steel plate
- 4. 0.250x2"x2" pipe welded to steel plate

General Specifications


Sign Type	Nonilluminated sign cabinet
Retainer Size	12.5"
Retainer Color	Black
Retainer gauge	0.090 aluminum
Sign Style	Double face (projecting)
Face Color	Brush aluminum
Face Material	1/8" aluminum
Vinyl Graphics	3M Red
Lamp	Ballast
Mounting	1/2" x 16" Lag bolts

Sign will be fastened directly to facade no exposed wiring

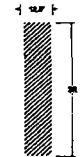


FRONT VIEW

100-450-0000
MAY 01 2014
BY: [Signature]

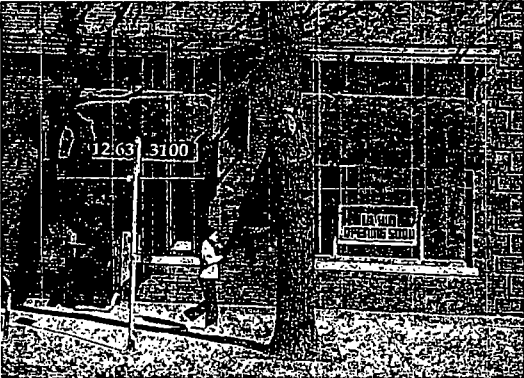

General Specifications

Sign type	Nonilluminated Awning
Face material &	Sun Umbrella vinyl
Color back ground	Red with graphics colors
Frame construction material	1"x1" galvanize tube welded
Gauge	.090
Graphic	3M Vinyl
Color of wording	White
Under awning cover Material	N/A
Transformer / Ballast	N/A
Powers input	N/A
Powers output	N/A
Neon / Lamps	N/A
Safety Switch	N/A
Boat insulated	N/A
GTO cable / Wire / Gauge	N/A
Electrical connectors	N/A
Retainer screw	#4 0.5" lg Hex hd "Bronze"
Mounting	1/2" x 3" Lag screw w/ anchors

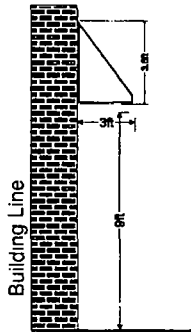

Building Line

Side Walk

CUSTOMER: Bedazzled Nails & Spa
LOCATION: 543 N Saint Clair St
Chicago, IL 60611
Design By: BV
Date: 04/03/2014

Customer approval signature / / 2014
Date

© by Express Sign.
Proprietary and Confidential

This design is the original and unpublished work of Express Sign & Graphics, Inc. and may not be reproduced copied or published in any fashion without the expressed writing from an authorized personnel of the company. The rights to this design may be purchased

Special Note: REVISED

This is an existing sign & canopy we only apply permits

Landlord approval signature / / 2014
Date



City of Chicago



O2014-9544

Office of the City Clerk

Document Tracking Sheet

Meeting Date:	11/19/2014
Sponsor(s):	Reilly (42)
Type:	Ordinance
Title:	Grant(s) of privilege in public way for Chicago Marriott Downtown
Committee(s) Assignment:	Committee on Transportation and Public Way

ORDINANCE
CHICAGO MARRIOTT DOWNTOWN
Acct. No. 4154 - 2
Permit No. 1115913

Be It Ordained by the City Council of the City of Chicago:

SECTION 1. Permission and authority are hereby given and granted to CHICAGO MARRIOTT DOWNTOWN, upon the terms and subject to the conditions of this ordinance to maintain and use one (1) sign(s) projecting over the public right-of-way attached to its premises known as 540 N. Michigan Ave..

Said sign structure(s) measures as follows; along N. Rush Street:

One (1) at seven (7) feet in length, one point five (1.5) feet in height and twenty (20) feet above grade level.

The location of said privilege shall be as shown on prints kept on file with the Department of Business Affairs and Consumer Protection and the Office of the City Clerk.

Said privilege shall be constructed in accordance with plans and specifications approved by the Department of Transportation (Division of Project Development) and Zoning Department - Signs.

This grant of privilege in the public way shall be subject to the provisions of Section 10-28-015 and all other required provisions of the Municipal Code of Chicago.


The grantee shall pay to the City of Chicago as compensation for the privilege #1115913 herein granted the sum of one hundred (\$100.00) per annum in advance.

A 25% penalty will be added for payments received after due date.

The permit holder agrees to hold the City of Chicago harmless for any damage, relocation or replacement costs associated with damage, relocation or removal of private property caused by the City performing work in the public way.

Authority herein given and granted for a period of five (5) years from and after 02/05/2013.

Alderman _____

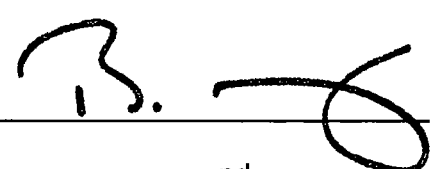

Brendan Reilly 42nd Ward

EAST
OHIO

SOUTH
RUSH


Exhibit C

531-551 N. Rush Street

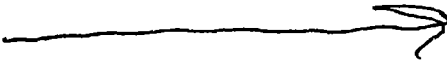

NORTH
RUSH

39'

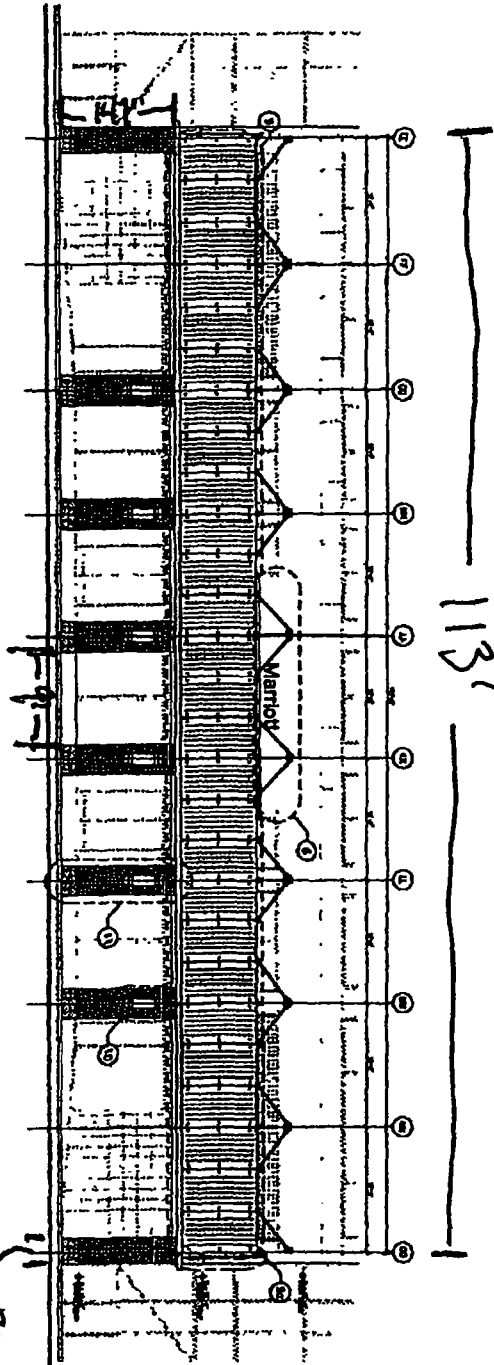

SIDEWALK - 7' WIDE
AVERAGE - 8 1/2' OUT FROM FACADE
MALLCOT STAIR - 7' W x 11 1/2' H

PROPERTY LINE CONDITIONS
NOT TO SCALE

CHICAGO MARRIOTT HOTEL

WEST
GRAND



City of Chicago



O2014-9546

Office of the City Clerk

Document Tracking Sheet

Meeting Date:	11/19/2014
Sponsor(s):	Reilly (42)
Type:	Ordinance
Title:	Grant(s) of privilege in public way for Dal-Tile SSC West, Inc.
Committee(s) Assignment:	Committee on Transportation and Public Way

ORDINANCE
DAL-TILE SSC WEST, INC.
Acct. No. 314246 - 1
Permit No. 1115915

Be It Ordained by the City Council of the City of Chicago:

SECTION 1. Permission and authority are hereby given and granted to DAL-TILE SSC WEST, INC., upon the terms and subject to the conditions of this ordinance to maintain and use, as now constructed, two (2) Banner(s) projecting over the public right-of-way adjacent to its premises known as 316 W. Hubbard St..

Said Banner(s) at W. HUBBARD STREET measure(s):

Two (2) at four (4) feet in length, and four (4) feet in width for a total of thirty-two (32) square feet.

The location of said privilege shall be as shown on prints kept on file with the Department of Business Affairs and Consumer Protection and the Office of the City Clerk.

Said privilege shall be constructed in accordance with plans and specifications approved by the Zoning Department - Signs.

This grant of privilege in the public way shall be subject to the provisions of Section 10-28-015 and all other required provisions of the Municipal Code of Chicago.

The grantee shall pay to the City of Chicago as compensation for the privilege #1115915 herein granted the sum of one hundred fifty (\$150.00) per annum in advance.

A 25% penalty will be added for payments received after due date.

The permit holder agrees to hold the City of Chicago harmless for any damage, relocation or replacement costs associated with damage, relocation or removal of private property caused by the City performing work in the public way.

Authority herein given and granted for a period of five (5) years from and after 12/17/2013.

Alderman _____

Brendan Reilly 42nd Ward





City of Chicago



O2014-9547

Office of the City Clerk

Document Tracking Sheet

Meeting Date:	11/19/2014
Sponsor(s):	Reilly (42)
Type:	Ordinance
Title:	Grant(s) of privilege in public way for Fresha Place
Committee(s) Assignment:	Committee on Transportation and Public Way

ORDINANCE
Fresha Place
Acct. No. 394068 - 1
Permit No. 1115495

Be It Ordained by the City Council of the City of Chicago:

SECTION 1. Permission and authority are hereby given and granted to Fresha Place, upon the terms and subject to the conditions of this ordinance to maintain and use one (1) sign(s) projecting over the public right-of-way attached to its premises known as 171 W. Randolph St..

Said sign structure(s) measures as follows; along W. Randolph:

One (1) at fourteen point five (14.5) feet in length, one point two five (1.25) feet in height and twelve (12) feet above grade level.

The location of said privilege shall be as shown on prints kept on file with the Department of Business Affairs and Consumer Protection and the Office of the City Clerk.

Said privilege shall be constructed in accordance with plans and specifications approved by the Department of Transportation (Division of Project Development) and Zoning Department - Signs.

This grant of privilege in the public way shall be subject to the provisions of Section 10-28-015 and all other required provisions of the Municipal Code of Chicago.


The grantee shall pay to the City of Chicago as compensation for the privilege #1115495 herein granted the sum of one hundred (\$100.00) per annum in advance.

A 25% penalty will be added for payments received after due date.

The permit holder agrees to hold the City of Chicago harmless for any damage, relocation or replacement costs associated with damage, relocation or removal of private property caused by the City performing work in the public way.


Authority herein given and granted for a period of five (5) years from and after Date of Passage.

Alderman _____

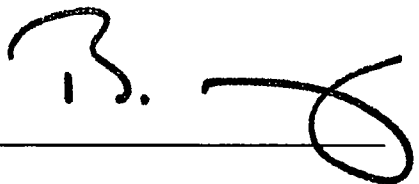
Brendan Reilly 42nd Ward

Option 2 font: Bengaliat Bold

14'-6" **Fresha Place**

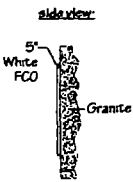

(1) set of 1/2" thick FCO acrylic letters on exterior granite wall
All copy 1/2" thick FCO White acrylic
Installation adhered to exterior granite wall w/VHB tape and adhesive silicone



Parvin-Clauss
SIGN COMPANY

Design • Fabrication • Installation • Maintenance
163 Ridgeway Drive • Carol Stream, Illinois 60131
Tel: 630.510.2020 • Fax: 630.510.2074
e: mclaus@parvinclauss.com
www.parvinclauss.com

PROJECT:

Fresha Place

171 W Randolph St.
CHICAGO

CUSTOMER APPROVAL:

DATE _____

AUTHORIZED SIGNATURE _____

REPRESENTATIVE Lisa Vought

DRAWN BY JP

DATE 7/3/14

SCALE 3/4" = 1'

SHEET NO 2 of 3

WORK ORDER #71333

FILE NAME FRP71333

PRINT INFO

REVISIONS:

- 1 7/9/14
- 2 7/11/14
- 3 7/14/14
- 4 7/15/14
- 5
- 6
- 7

This sign is intended to be installed in accordance with the requirements of Article 600 of the National Electrical Code and/or other applicable local codes. This includes proper grounding and bonding of the sign.

 This sign is built to UL Standards for operation in North America

This Document is owned by, and the information contained in it is proprietary to, Parvin-Clauss Sign Company. By receipt hereof the holder agrees not to use the information, disclose it to any third party nor reproduce this document without the prior written consent of Parvin-Clauss Sign Company. Holder also agrees to immediately return this document upon request of Parvin-Clauss Sign Company.

© Copyright 2014 by Parvin-Clauss Sign Co



City of Chicago



O2014-9551

Office of the City Clerk

Document Tracking Sheet

Meeting Date:	11/19/2014
Sponsor(s):	Reilly (42)
Type:	Ordinance
Title:	Grant(s) of privilege in public way for Gage Commercial Condo Assn.
Committee(s) Assignment:	Committee on Transportation and Public Way

ORDINANCE
GAGE COMMERCIAL CONDOMINIUM ASSOICATION
Acct. No. 394616 - 1
Permit No. 1115828

Be It Ordained by the City Council of the City of Chicago:

SECTION 1. Permission and authority are hereby given and granted to GAGE COMMERCIAL CONDOMINIUM ASSOICATION, upon the terms and subject to the conditions of this ordinance to maintain and use, as now constructed, one (1) Vault(s) under the public right-of-way adjacent to its premises known as 18-28 S. Michigan Ave..

Said Vault(s) at S. Michigan Avenue measure(s):

One (1) at one hundred twenty point eight (120.8) feet in length, and nineteen (19) feet in width for a total of two thousand two hundred ninety-five point two (2295.2) square feet. Existing vault space is used for storage.

The location of said privilege shall be as shown on prints kept on file with the Department of Business Affairs and Consumer Protection and the Office of the City Clerk.

Said privilege shall be constructed in accordance with plans and specifications approved by the Department of Transportation (Office of Underground Coordination).

This grant of privilege in the public way shall be subject to the provisions of Section 10-28-015 and all other required provisions of the Municipal Code of Chicago.

The grantee shall pay to the City of Chicago as compensation for the privilege #1115828 herein granted the sum of ten thousand two hundred eighty-two (\$10,282.00) per annum in advance.


A 25% penalty will be added for payments received after due date.

The permit holder agrees to hold the City of Chicago harmless for any damage, relocation or replacement costs associated with damage, relocation or removal of private property caused by the City performing work in the public way.

Authority herein given and granted for a period of five (5) years from and after 03/14/2012.

Alderman _____

Brendan Reilly 42nd Ward

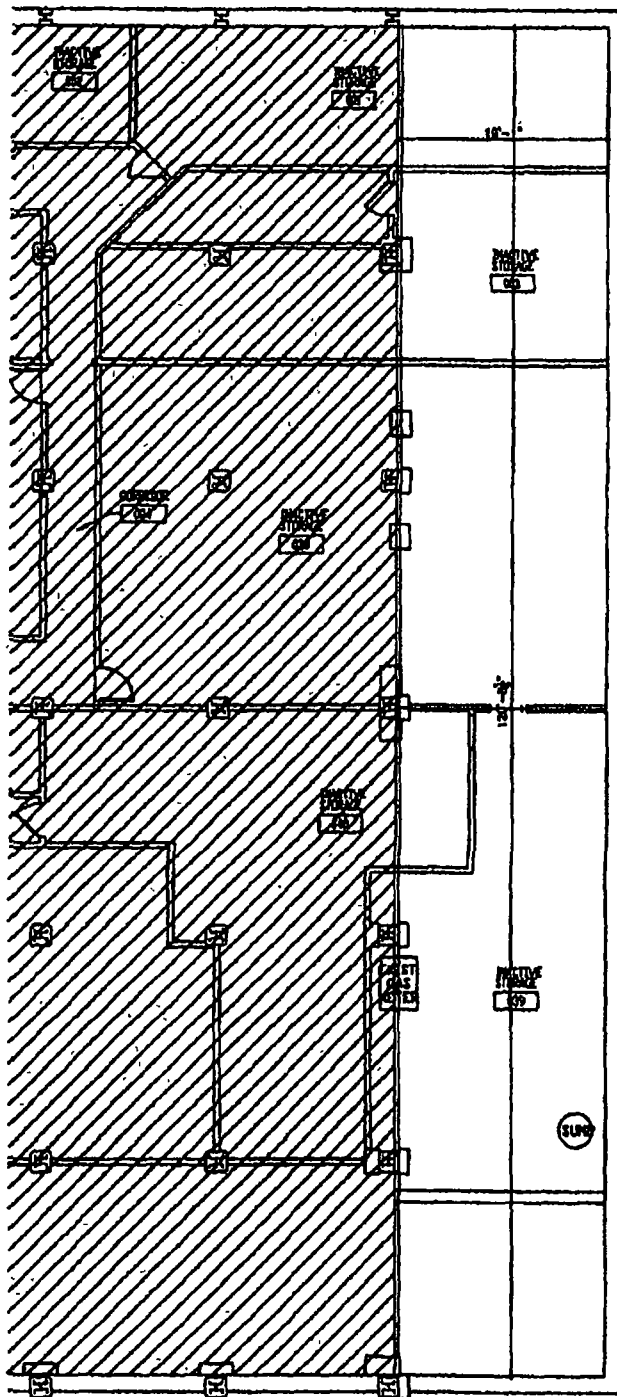

North
Existing Basement Plan
18 S. Michigan Ave

This floor plan attempts to represent existing building conditions only.
If space planning, design, existing conditions and other dimensions must be field verified.
Column dimensions vary on 6 feet also be field verified.



City of Chicago



O2014-9554

Office of the City Clerk

Document Tracking Sheet

Meeting Date:	11/19/2014
Sponsor(s):	Reilly (42)
Type:	Ordinance
Title:	Grant(s) of privilege in public way for Hans Kief
Committee(s) Assignment:	Committee on Transportation and Public Way

ORDINANCE
HANS KIEF
Acct. No. 68650 - 1
Permit No. 1115681

Be It Ordained by the City Council of the City of Chicago:

SECTION 1. Permission and authority are hereby given and granted to HANS KIEF, upon the terms and subject to the conditions of this ordinance to maintain and use, as now constructed, one (1) Vault(s) under the public right-of-way adjacent to its premises known as 642 N. Clark St..

Said Vault(s) at N. Clark Street measure(s):

One (1) at twenty-one (21) feet in length, and thirteen (13) feet in width for a total of two hundred seventy-three (273) square feet. Existing vault area is used for utilities and storage.

The location of said privilege shall be as shown on prints kept on file with the Department of Business Affairs and Consumer Protection and the Office of the City Clerk.

Said privilege shall be constructed in accordance with plans and specifications approved by the Department of Transportation (Office of Underground Coordination).

This grant of privilege in the public way shall be subject to the provisions of Section 10-28-015 and all other required provisions of the Municipal Code of Chicago.

The grantee shall pay to the City of Chicago as compensation for the privilege #1115681 herein granted the sum of six hundred ninety-nine (\$699.00) per annum in advance.

A 25% penalty will be added for payments received after due date.


The permit holder agrees to hold the City of Chicago harmless for any damage, relocation or replacement costs associated with damage, relocation or removal of private property caused by the City performing work in the public way.

Authority herein given and granted for a period of five (5) years from and after 09/12/2014.


Alderman _____

Brendan Reilly 42nd Ward

VAULT IS USED
FOR ELECTRICAL BOXES
(SEE PHOTOS) PHONE BOX
AND SEWER LINE

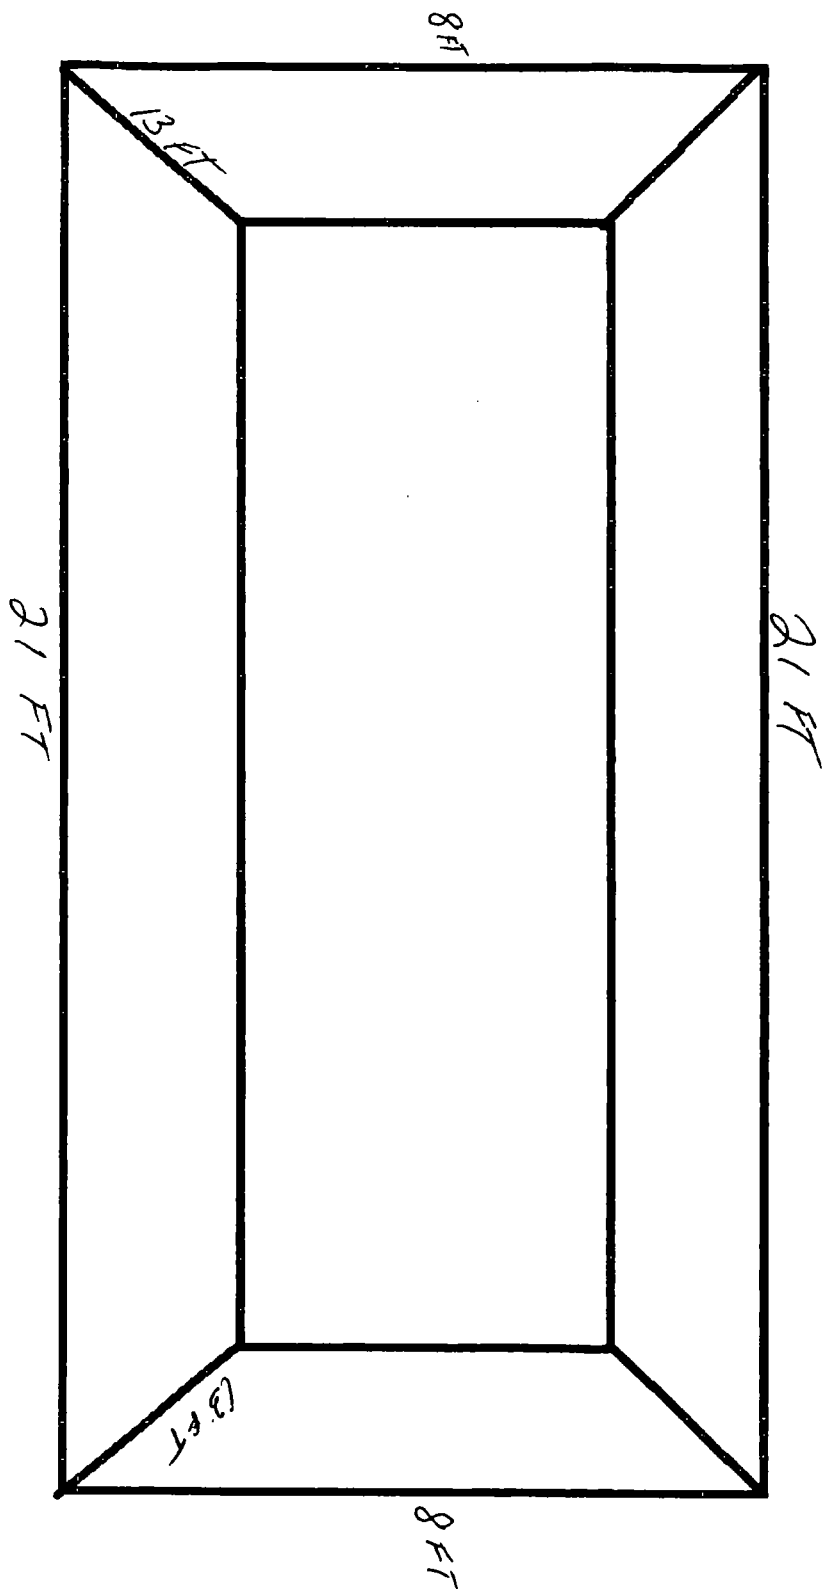

VAULT IS USED
FOR ELECTRICAL BOXES
(SEE PHOTOS) PHONE BOX
AND SEWER LINE

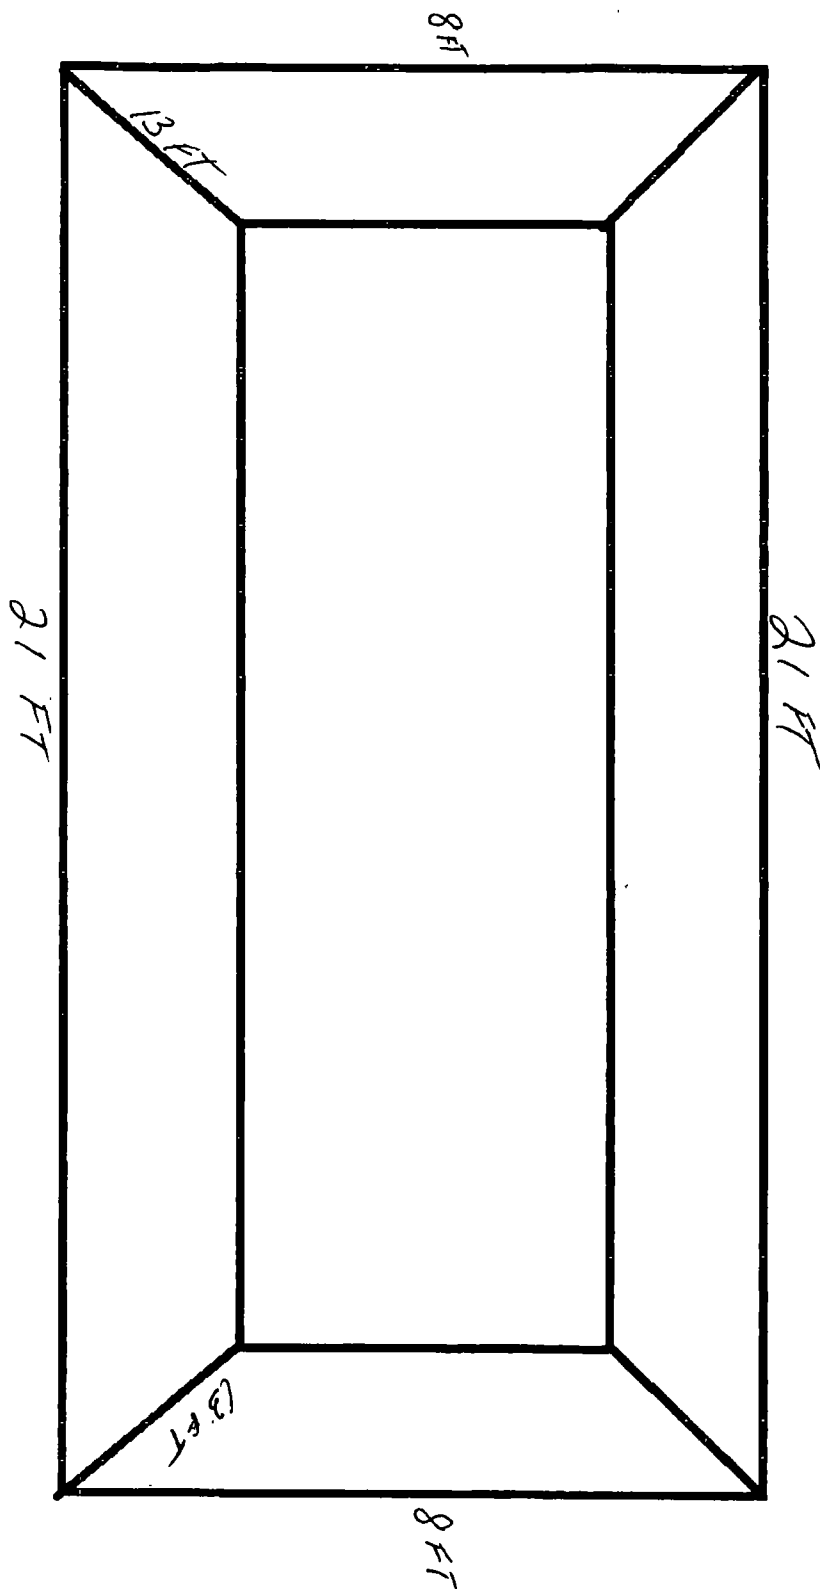



City of Chicago



O2014-9558

Office of the City Clerk

Document Tracking Sheet

Meeting Date:	11/19/2014
Sponsor(s):	Reilly (42)
Type:	Ordinance
Title:	Grant(s) of privilege in public way for Hyatt the Loop Chicago - Privilege No. 1113400
Committee(s) Assignment:	Committee on Transportation and Public Way

ORDINANCE
HYATT THE LOOP CHICAGO
Acct. No. 389327 - 1
Permit No. 1113400

Be It Ordained by the City Council of the City of Chicago:

SECTION 1. Permission and authority are hereby given and granted to HYATT THE LOOP CHICAGO, upon the terms and subject to the conditions of this ordinance to maintain and use four (4) sign(s) projecting over the public right-of-way attached to its premises known as 100 W. Monroe St..

Said sign structure(s) measures as follows; along W Monroe St (Canopy Signs):
Three (3) at nine point zero eight (9.08) feet in length, one (1) foot in height and fifteen point seven five (15.75) feet above grade level.

Said sign structure(s) measures as follows; along W Monroe St (Plaque Sign on Wall):
One (1) at two (2) feet in length, two (2) feet in height and five (5) feet above grade level.

The location of said privilege shall be as shown on prints kept on file with the Department of Business Affairs and Consumer Protection and the Office of the City Clerk.

Said privilege shall be constructed in accordance with plans and specifications approved by the Department of Transportation (Division of Project Development) and Zoning Department - Signs.


This grant of privilege in the public way shall be subject to the provisions of Section 10-28-015 and all other required provisions of the Municipal Code of Chicago.


The grantee shall pay to the City of Chicago as compensation for the privilege #1113400 herein granted the sum of one hundred seventy-five (\$175.00) per annum in advance.

A 25% penalty will be added for payments received after due date.

The permit holder agrees to hold the City of Chicago harmless for any damage, relocation or replacement costs associated with damage, relocation or removal of private property caused by the City performing work in the public way.


Authority herein given and granted for a period of five (5) years from and after Date of Passage.

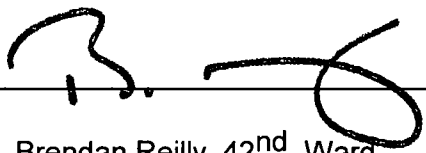Alderman 
Brendan Reilly 42nd Ward

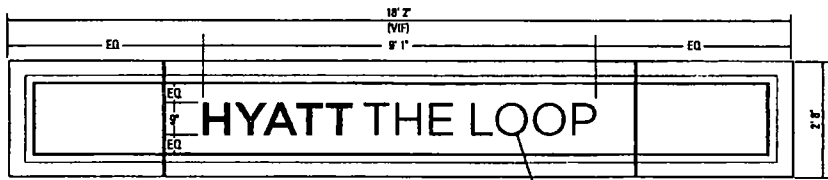


Canopy Front Elevation
1/2" = 1'-0"


Push through letterform with 6100K internal illumination
3M Scotchlite Translucent Graphic Film, White #3630.20
applied to first surface of all letterforms

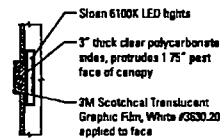

Section (Typical)
1/2" = 1'-0"

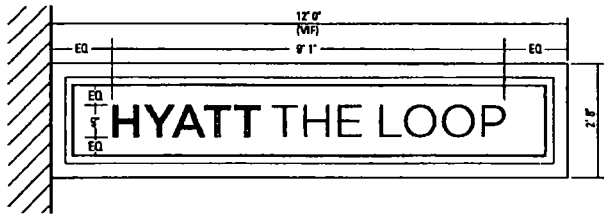

Canopy Side Elevation (West)
1/2" = 1'-0"

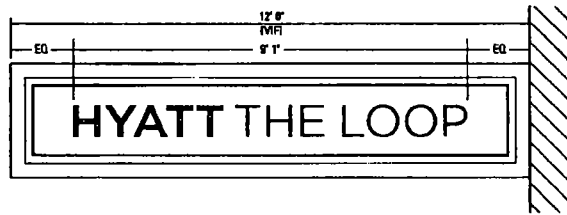

Canopy Side Elevation (East)
1/2" = 1'-0"



FORADE ASSOCIATES

DRAWN BY AE

DATE August, 2014

CLIENT HYATT

Exterior Signage - Canopy Sign

Sheet No.

4



City of Chicago



O2014-9560

Office of the City Clerk

Document Tracking Sheet

Meeting Date:	11/19/2014
Sponsor(s):	Reilly (42)
Type:	Ordinance
Title:	Grant(s) of privilege in public way for Hyatt the Loop Chicago - Privilege No. 1114168
Committee(s) Assignment:	Committee on Transportation and Public Way

ORDINANCE
HYATT THE LOOP CHICAGO
Acct. No. 389327 - 1
Permit No. 1114168

Be It Ordained by the City Council of the City of Chicago:

SECTION 1. Permission and authority are hereby given and granted to HYATT THE LOOP CHICAGO, upon the terms and subject to the conditions of this ordinance to maintain and use one (1) sign(s) projecting over the public right-of-way attached to its premises known as 100 W. Monroe St..

Said sign structure(s) measures as follows; along W. Monroe Street:

One (1) at twenty-seven point five (27.5) feet in length, six (6) feet in height and two hundred sixty-six (266) feet above grade level.

The location of said privilege shall be as shown on prints kept on file with the Department of Business Affairs and Consumer Protection and the Office of the City Clerk.

Said privilege shall be constructed in accordance with plans and specifications approved by the Department of Transportation (Division of Project Development) and Zoning Department - Signs.

This grant of privilege in the public way shall be subject to the provisions of Section 10-28-015 and all other required provisions of the Municipal Code of Chicago.


The grantee shall pay to the City of Chicago as compensation for the privilege #1114168 herein granted the sum of three hundred (\$300.00) per annum in advance.

A 25% penalty will be added for payments received after due date.

The permit holder agrees to hold the City of Chicago harmless for any damage, relocation or replacement costs associated with damage, relocation or removal of private property caused by the City performing work in the public way.

Authority herein given and granted for a period of five (5) years from and after Date of Passage.

Alderman _____

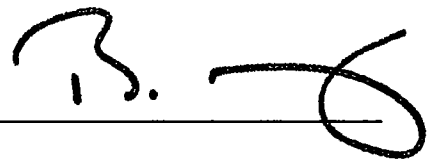A handwritten signature in black ink, appearing to read 'B. Reilly', with a large, stylized flourish at the end.

Brendan Reilly 42nd Ward




Sky Sign - Front Elevation
1/4" = 1'-0"



Sky Sign - Back Elevation
1/4" = 1'-0"

Connection for electrical
to be as close to bottom
of sign as possible

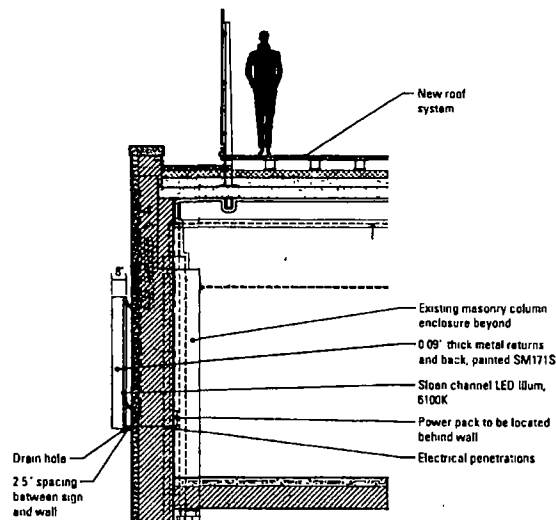

Sky Sign Section
1/4" = 1'-0"



FORADE ASSOCIATES

DRAWN BY AE

DATE March, 2014

CLIENT HYATT

Exterior Signage - Sky Sign

PAGE NO.

2



City of Chicago



O2014-9562

Office of the City Clerk

Document Tracking Sheet

Meeting Date:	11/19/2014
Sponsor(s):	Reilly (42)
Type:	Ordinance
Title:	Grant(s) of privilege in public way for JMB/Urban 900 Development Partners Ltd.
Committee(s) Assignment:	Committee on Transportation and Public Way

ORDINANCE
JMB/URBAN 900 DEVELOPMENT PARTNERS, LTD.
Acct. No. 68554 - 1
Permit No. 1115405

Be It Ordained by the City Council of the City of Chicago:

SECTION 1. Permission and authority are hereby given and granted to JMB/URBAN 900 DEVELOPMENT PARTNERS, LTD., upon the terms and subject to the conditions of this ordinance to maintain and use one (1) sign(s) projecting over the public right-of-way attached to its premises known as 900 N. Michigan Ave..

Said sign structure(s) measures as follows; along E. Delaware:
One (1) at fifty-two point four six (52.46) feet in length, six point two five (6.25) feet in height and seventy seven point eight eight (77.88) feet above grade level.

The location of said privilege shall be as shown on prints kept on file with the Department of Business Affairs and Consumer Protection and the Office of the City Clerk.

Said privilege shall be constructed in accordance with plans and specifications approved by the Department of Transportation (Division of Project Development) and Zoning Department - Signs.

This grant of privilege in the public way shall be subject to the provisions of Section 10-28-015 and all other required provisions of the Municipal Code of Chicago.


The grantee shall pay to the City of Chicago as compensation for the privilege #1115405 herein granted the sum of three hundred (\$300.00) per annum in advance.

A 25% penalty will be added for payments received after due date.

The permit holder agrees to hold the City of Chicago harmless for any damage, relocation or replacement costs associated with damage, relocation or removal of private property caused by the City performing work in the public way.

Authority herein given and granted for a period of five (5) years from and after Date of Passage.

Alderman _____

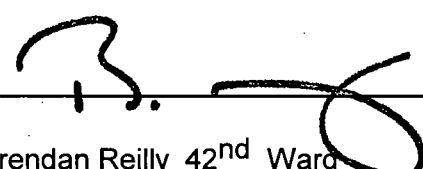
Brendan Reilly 42nd Ward


SIGN SPECIFICATIONS

(A) - ILLUMINATED LETTERS

Lighting: LED
Voltage: (TBD)
Description: Back-Lit (Remote)
Face Color: Black
Return Color: Black
Installation: Stand-off 2 1/2"

(B) - LETTER BACKS

Material: Aluminum
Face Color: Paint Tan to match building (TBD)
Return Color: Paint Tan to match building (TBD)
Installation: Survey required for mounting on different planes

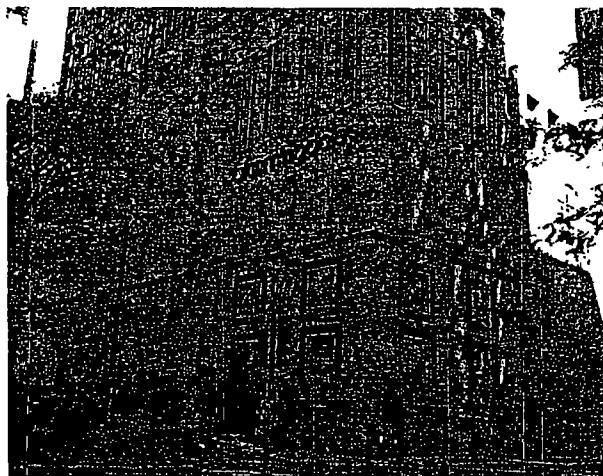

proposed letters (approx. size & location)



1001 S. Main St., Suite 101, St. Louis, MO 63103
POBLOCKI.COM

This document is prepared for the information of the client and is not to be used for any other purpose. It is the responsibility of the client to ensure that the information is accurate and complete. The client is responsible for obtaining all necessary permits and approvals. The client is responsible for ensuring that the information is used in accordance with the applicable laws and regulations.

This document is prepared for the information of the client and is not to be used for any other purpose. It is the responsibility of the client to ensure that the information is accurate and complete. The client is responsible for obtaining all necessary permits and approvals. The client is responsible for ensuring that the information is used in accordance with the applicable laws and regulations.

PROJECT

Bloomingdale's

Chicago, Illinois

Scale: 3/16"=1'

Original Page Size: 11" x 17"

REVISION
SURVEY REQUIRED

REVISIONS

REV	DESCRIPTION	BY	DATE
01	add backer	adw	06.25.14

Rev. 06/25/14
Drawn by: Sarah Winters
Proj. No.: 037514

POBLOCKI, Inc.

LL-01

LL Letters

Sign Type

64347

Rev. - Project - Job No.

C02

Revised



City of Chicago



O2014-9564

Office of the City Clerk

Document Tracking Sheet

Meeting Date:	11/19/2014
Sponsor(s):	Reilly (42)
Type:	Ordinance
Title:	Grant(s) of privilege in public way for La Perla North America, Inc.
Committee(s) Assignment:	Committee on Transportation and Public Way

ORDINANCE

La Perla North America, inc

Acct. No. 342221 - 1

Permit No. 1113946

Be It Ordained by the City Council of the City of Chicago:

SECTION 1. Permission and authority are hereby given and granted to La Perla North America, inc, upon the terms and subject to the conditions of this ordinance to maintain and use one (1) sign(s) projecting over the public right-of-way attached to its premises known as 535 N. Michigan Ave..

Said sign structure(s) measures as follows; along N. Michigan Avenue:

One (1) at nine point two five (9.25) feet in length, one point eight three (1.83) feet in height and thirteen (13) feet above grade level.

The location of said privilege shall be as shown on prints kept on file with the Department of Business Affairs and Consumer Protection and the Office of the City Clerk.

Said privilege shall be constructed in accordance with plans and specifications approved by the Department of Transportation (Division of Project Development) and Zoning Department - Signs.

This grant of privilege in the public way shall be subject to the provisions of Section 10-28-015 and all other required provisions of the Municipal Code of Chicago.


The grantee shall pay to the City of Chicago as compensation for the privilege #1113946 herein granted the sum of one hundred (\$100.00) per annum in advance.


A 25% penalty will be added for payments received after due date.

The permit holder agrees to hold the City of Chicago harmless for any damage, relocation or replacement costs associated with damage, relocation or removal of private property caused by the City performing work in the public way.


Authority herein given and granted for a period of five (5) years from and after Date of Passage.

Alderman _____

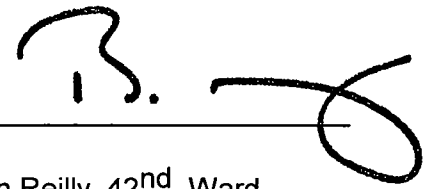
Brendan Reilly 42nd Ward

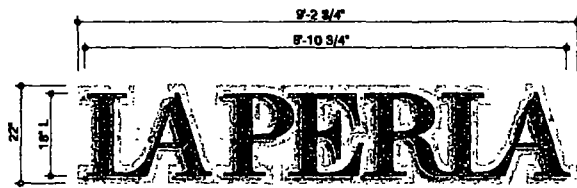

INDIVIDUAL SILHOUETTE ILLUMINATED LETTER DISPLAY 1/2" = 1'-0"

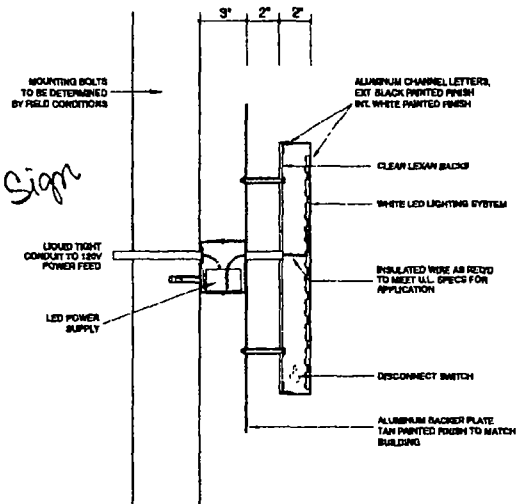

SILHOUETTE INTERNALLY ILLUM. CHANNEL LTR. DETAIL



ACCOUNT REPRESENTATIVE
R WHITEHEAD

LAPERLA

535 N MICHIGAN AV CHICAGO, IL

DRAWN BY
JOHN W

JOB #: 14-5543
3-17-14
REV. 4-22-14

THIS IS AN UNPAID, UNPROCESSED DRAWING. IT IS NOT TO BE USED FOR CONSTRUCTION OR FOR ANY OTHER PURPOSE. IT IS THE PROPERTY OF OLYMPIC SIGNS AND SHALL REMAIN SUCH UNTIL IT IS RETURNED TO OLYMPIC SIGNS. NO PART OF THIS DRAWING IS TO BE REPRODUCED OR TRANSMITTED IN ANY FORM OR BY ANY MEANS, ELECTRONIC OR MECHANICAL, INCLUDING PHOTOCOPYING, RECORDING, OR BY ANY INFORMATION STORAGE AND RETRIEVAL SYSTEM. WITHOUT THE WRITTEN PERMISSION OF OLYMPIC SIGNS, INC. ANY REUSE IS AT THE USER'S SOLE RISK.

page 1 of 2

Customer's Signature _____

Date _____

Comments _____

EXISTING

PROPOSED



City of Chicago



O2014-9566

Office of the City Clerk

Document Tracking Sheet

Meeting Date:	11/19/2014
Sponsor(s):	Reilly (42)
Type:	Ordinance
Title:	Grant(s) of privilege in public way for Optima, Inc.
Committee(s) Assignment:	Committee on Transportation and Public Way

ORDINANCE
Optima Inc.
Acct. No. 360205 - 2
Permit No. 1115881

Be It Ordained by the City Council of the City of Chicago:

SECTION 1. Permission and authority are hereby given and granted to Optima Inc., upon the terms and subject to the conditions of this ordinance to construct, install, maintain and use two (2) Siamese Connection(s) projecting over the public right-of-way adjacent to its premises known as 220 E. Illinois St..

Said Siamese Connection(s) at E. Grand measure(s):

Two (2) at one point five (1.5) foot in length, and one (1) foot in width for a total of three (3) square feet.

The location of said privilege shall be as shown on prints kept on file with the Department of Business Affairs and Consumer Protection and the Office of the City Clerk.

Said privilege shall be constructed in accordance with plans and specifications approved by the Department of Transportation (Division of Project Development).

This grant of privilege in the public way shall be subject to the provisions of Section 10-28-015 and all other required provisions of the Municipal Code of Chicago.

The grantee shall pay to the City of Chicago as compensation for the privilege #1115881 herein granted the sum of eight hundred (\$800.00) per annum in advance.

A 25% penalty will be added for payments received after due date.


The permit holder agrees to hold the City of Chicago harmless for any damage, relocation or replacement costs associated with damage, relocation or removal of private property caused by the City performing work in the public way.

Authority herein given and granted for a period of five (5) years from and after Date of Passage.

Alderman _____

Brendan Reilly 42nd Ward

OPTIMA CHICAGO CENTER II:

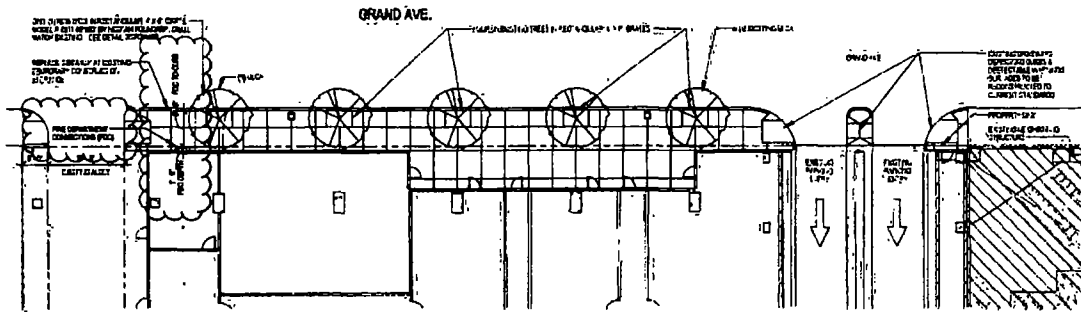

optima
13314

OPTIMA CHICAGO CENTER II
Optima, Inc. 636 Victoria Ave. Chicago, IL 60622-617-635-8400



City of Chicago



O2014-9569

Office of the City Clerk

Document Tracking Sheet

Meeting Date:	11/19/2014
Sponsor(s):	Reilly (42)
Type:	Ordinance
Title:	Grant(s) of privilege in public way for Rock Bottom Restaurant & Brewery
Committee(s) Assignment:	Committee on Transportation and Public Way

ORDINANCE
ROCK BOTTOM RESTAURANT & BREWERY
Acct. No. 85923 - 1
Permit No. 1115914

Be It Ordained by the City Council of the City of Chicago:

SECTION 1. Permission and authority are hereby given and granted to ROCK BOTTOM RESTAURANT & BREWERY, upon the terms and subject to the conditions of this ordinance to maintain and use one (1) sign(s) projecting over the public right-of-way attached to its premises known as 1 W. Grand Ave..

Said sign structure(s) measures as follows; along W. Grand Avenue:
One (1) at twelve (12) feet in length, four point eight three (4.83) feet in height and sixteen (16) feet above grade level.

The location of said privilege shall be as shown on prints kept on file with the Department of Business Affairs and Consumer Protection and the Office of the City Clerk.

Said privilege shall be constructed in accordance with plans and specifications approved by the Department of Transportation (Division of Project Development) and Zoning Department - Signs.

This grant of privilege in the public way shall be subject to the provisions of Section 10-28-015 and all other required provisions of the Municipal Code of Chicago.


The grantee shall pay to the City of Chicago as compensation for the privilege #1115914 herein granted the sum of three hundred (\$300.00) per annum in advance.


A 25% penalty will be added for payments received after due date.

The permit holder agrees to hold the City of Chicago harmless for any damage, relocation or replacement costs associated with damage, relocation or removal of private property caused by the City performing work in the public way.


Authority herein given and granted for a period of five (5) years from and after 11/18/2014.

Alderman _____

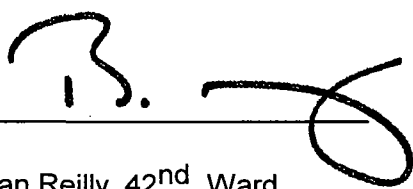

Brendan Reilly 42nd Ward

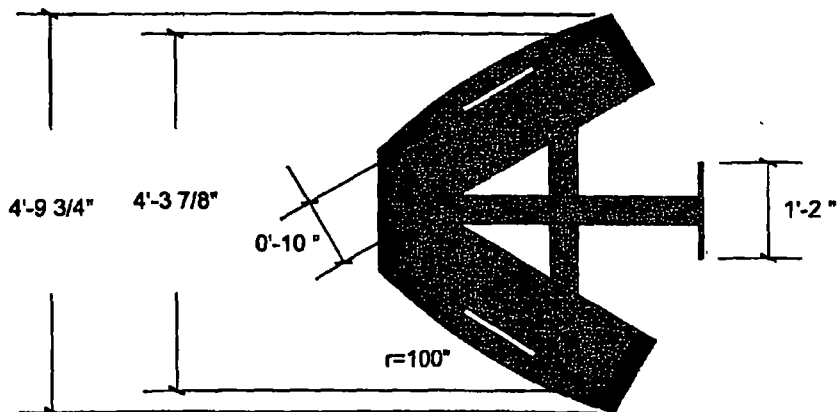

1 PLAN VIEW "V" SHAPE MARQUEE SIGN
2.0 SCALE: 1/2" = 1'-0"

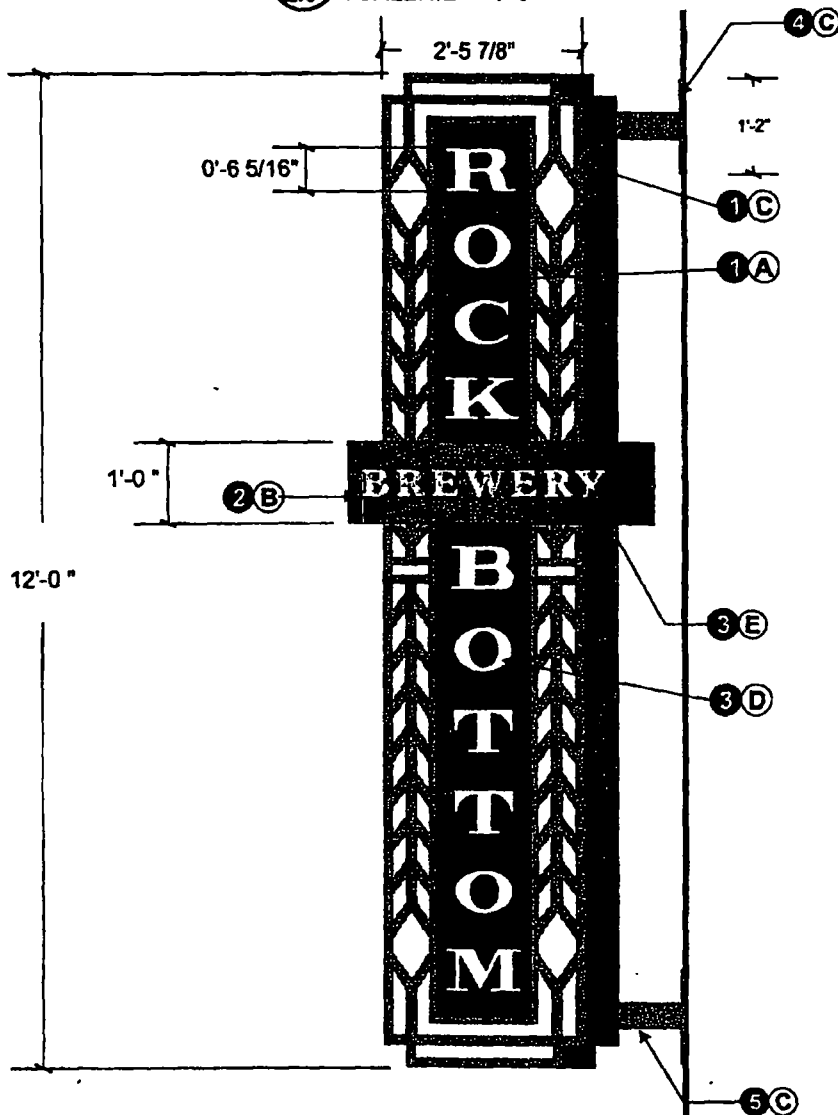

2 DOUBLE FACE "V" SHAPE MARQUEE SIGN
2.0 SCALE: 1/2" = 1'-0"

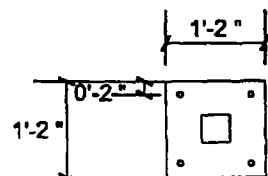

3 PLATE ELEV.
2.0 SCALE: 1/2" =



City of Chicago



O2014-9571

Office of the City Clerk

Document Tracking Sheet

Meeting Date:	11/19/2014
Sponsor(s):	Reilly (42)
Type:	Ordinance
Title:	Grant(s) of privilege in public way for Tiffany & Co.
Committee(s) Assignment:	Committee on Transportation and Public Way

ORDINANCE
TIFFANY & COMPANY
Acct. No. 4544 - 2
Permit No. 1115442

Be It Ordained by the City Council of the City of Chicago:

SECTION 1. Permission and authority are hereby given and granted to TIFFANY & COMPANY, upon the terms and subject to the conditions of this ordinance to maintain and use one (1) sign(s) projecting over the public right-of-way attached to its premises known as 730 N. Michigan Ave..

Said sign structure(s) measures as follows; along N. Michigan Avenue:

One (1) at sixteen point one seven (16.17) feet in length, one point nine two (1.92) feet in height and twenty-nine point five eight (29.58) feet above grade level.

The location of said privilege shall be as shown on prints kept on file with the Department of Business Affairs and Consumer Protection and the Office of the City Clerk.

Said privilege shall be constructed in accordance with plans and specifications approved by the Department of Transportation (Division of Project Development) and Zoning Department - Signs.


This grant of privilege in the public way shall be subject to the provisions of Section 10-28-015 and all other required provisions of the Municipal Code of Chicago.


The grantee shall pay to the City of Chicago as compensation for the privilege #1115442 herein granted the sum of three hundred (\$300.00) per annum in advance.

A 25% penalty will be added for payments received after due date.

The permit holder agrees to hold the City of Chicago harmless for any damage, relocation or replacement costs associated with damage, relocation or removal of private property caused by the City performing work in the public way.

Authority herein given and granted for a period of five (5) years from and after Date of Passage.

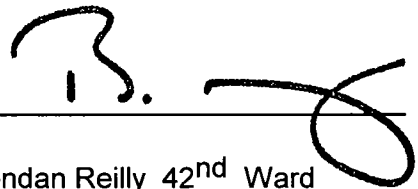Alderman 
Brendan Reilly 42nd Ward

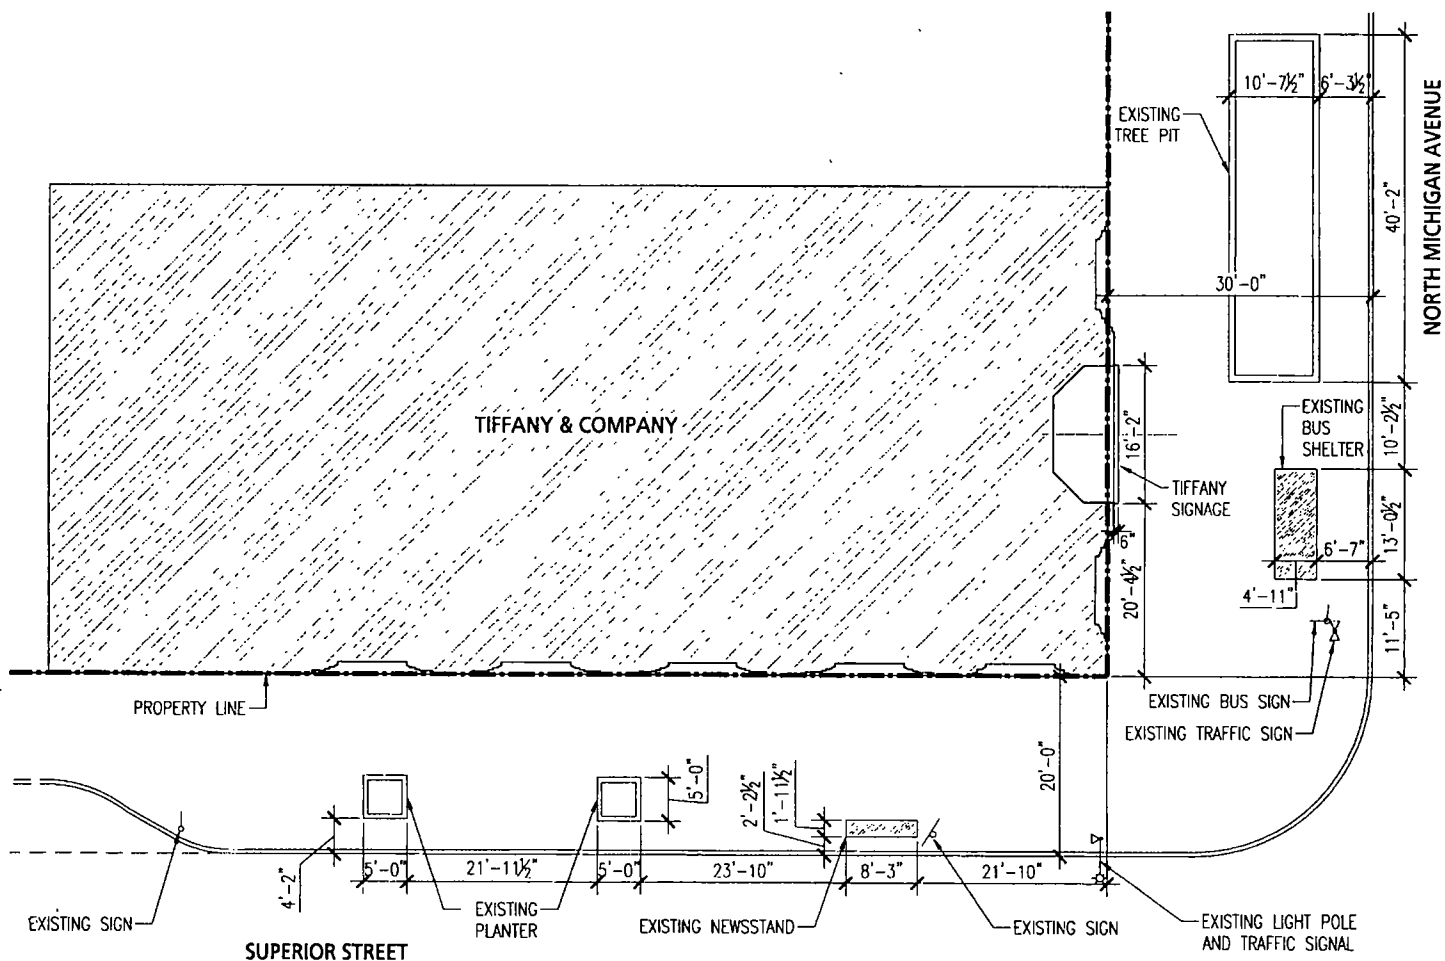

TIFFANY & Co.
730 North Michigan Avenue
Chicago IL, 60611

Grant of Privilege - Encroachment Plan
DATE: September 25, 2014
SCALE: 1/16"=1'-0"

C



City of Chicago



O2014-9575

Office of the City Clerk

Document Tracking Sheet

Meeting Date:	11/19/2014
Sponsor(s):	Reilly (42)
Type:	Ordinance
Title:	Grant(s) of privilege in public way for Walgreens Bond Drug Co. of Illinois No. 5387
Committee(s) Assignment:	Committee on Transportation and Public Way

ORDINANCE
WALGREENS BOND DRUG COMPANY OF ILLINOIS #5387
Acct. No. 7551 - 56
Permit No. 1115728

Be It Ordained by the City Council of the City of Chicago:

SECTION 1. Permission and authority are hereby given and granted to WALGREENS BOND DRUG COMPANY OF ILLINOIS #5387, upon the terms and subject to the conditions of this ordinance to maintain and use six (6) sign(s) projecting over the public right-of-way attached to its premises known as 79 W. Monroe St..

Said sign structure(s) measures as follows; along S. Clark:

One (1) at twenty-six (26) feet in length, two point eight three (2.83) feet in height and fourteen (14) feet above grade level.

Said sign structure(s) measures as follows; along S. Clark:

One (1) at eighteen (18) feet in length, two (2) feet in height and fourteen (14) feet above grade level.

Said sign structure(s) measures as follows; along W. Monroe:

One (1) at twenty-six (26) feet in length, two point eight three (2.83) feet in height and fourteen (14) feet above grade level.

Said sign structure(s) measures as follows; along W. Monroe:

One (1) at eighteen (18) feet in length, two (2) feet in height and fourteen (14) feet above grade level.

Said sign structure(s) measures as follows; along W. Monroe:

One (1) at fourteen (14) feet in length, one (1) foot in height and fourteen (14) feet above grade level.

Said sign structure(s) measures as follows; along S. Clark:

One (1) at fourteen (14) feet in length, one (1) foot in height and fourteen (14) feet above grade level.

The location of said privilege shall be as shown on prints kept on file with the Department of Business Affairs and Consumer Protection and the Office of the City Clerk.

Said privilege shall be constructed in accordance with plans and specifications approved by the Department of Transportation (Division of Project Development) and Zoning Department - Signs.

This grant of privilege in the public way shall be subject to the provisions of Section 10-28-015 and all other required provisions of the Municipal Code of Chicago.

The grantee shall pay to the City of Chicago as compensation for the privilege #1115728 herein granted the sum of one thousand three hundred seventy-five (\$1,375.00) per annum in advance.

A 25% penalty will be added for payments received after due date.

The permit holder agrees to hold the City of Chicago harmless for any damage, relocation or replacement costs associated with damage, relocation or removal of private property caused by the City performing work in the public way.


Authority herein given and granted for a period of five (5) years from and after 05/13/2014.

A handwritten signature in black ink, appearing to be 'B. Reilly', written over a horizontal line.

Alderman _____

Brendan Reilly 42nd Ward

2000

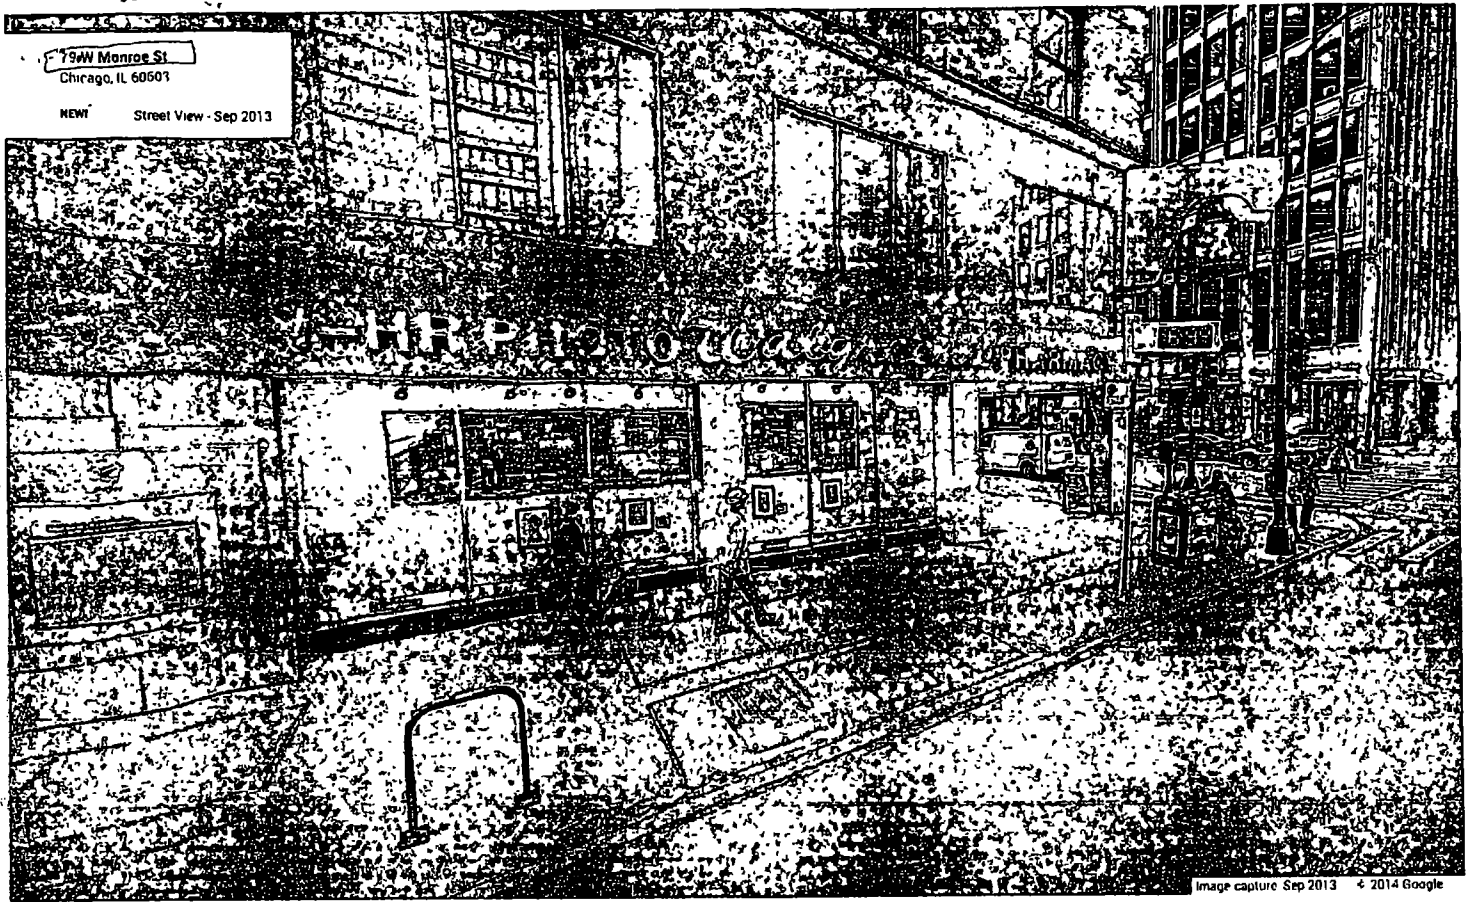



City of Chicago



O2014-9578

Office of the City Clerk

Document Tracking Sheet

Meeting Date:	11/19/2014
Sponsor(s):	Reilly (42)
Type:	Ordinance
Title:	Grant(s) of privilege in public way for 437 Rush
Committee(s) Assignment:	Committee on Transportation and Public Way

ORDINANCE
437 RUSH
Acct. No. 85155 - 1
Permit No. 1115887

Be It Ordained by the City Council of the City of Chicago:

SECTION 1. Permission and authority are hereby given and granted to 437 RUSH, upon the terms and subject to the conditions of this ordinance to maintain and use, as now constructed, one (1) Sidewalk Vault under the public right-of-way adjacent to its premises known as 437 N. Rush St..

Said Sidewalk Vault at N. RUSH STREET measure(s):

One (1) at sixteen point four (16.4) feet in length, and ten (10) feet in width for a total of one hundred sixty-four (164) square feet.

The location of said privilege shall be as shown on prints kept on file with the Department of Business Affairs and Consumer Protection and the Office of the City Clerk.

Said privilege shall be constructed in accordance with plans and specifications approved by the Department of Transportation (Office of Underground Coordination).

This grant of privilege in the public way shall be subject to the provisions of Section 10-28-015 and all other required provisions of the Municipal Code of Chicago.


The grantee shall pay to the City of Chicago as compensation for the privilege #1115887 herein granted the sum of seven hundred thirty-one (\$731.00) per annum in advance.

A 25% penalty will be added for payments received after due date.


The permit holder agrees to hold the City of Chicago harmless for any damage, relocation or replacement costs associated with damage, relocation or removal of private property caused by the City performing work in the public way.

Authority herein given and granted for a period of five (5) years from and after 11/17/2014.

Alderman _____

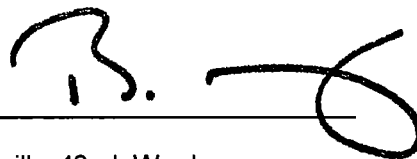A handwritten signature in black ink, appearing to be "B. Reilly", written over a horizontal line.

Brendan Reilly 42nd Ward

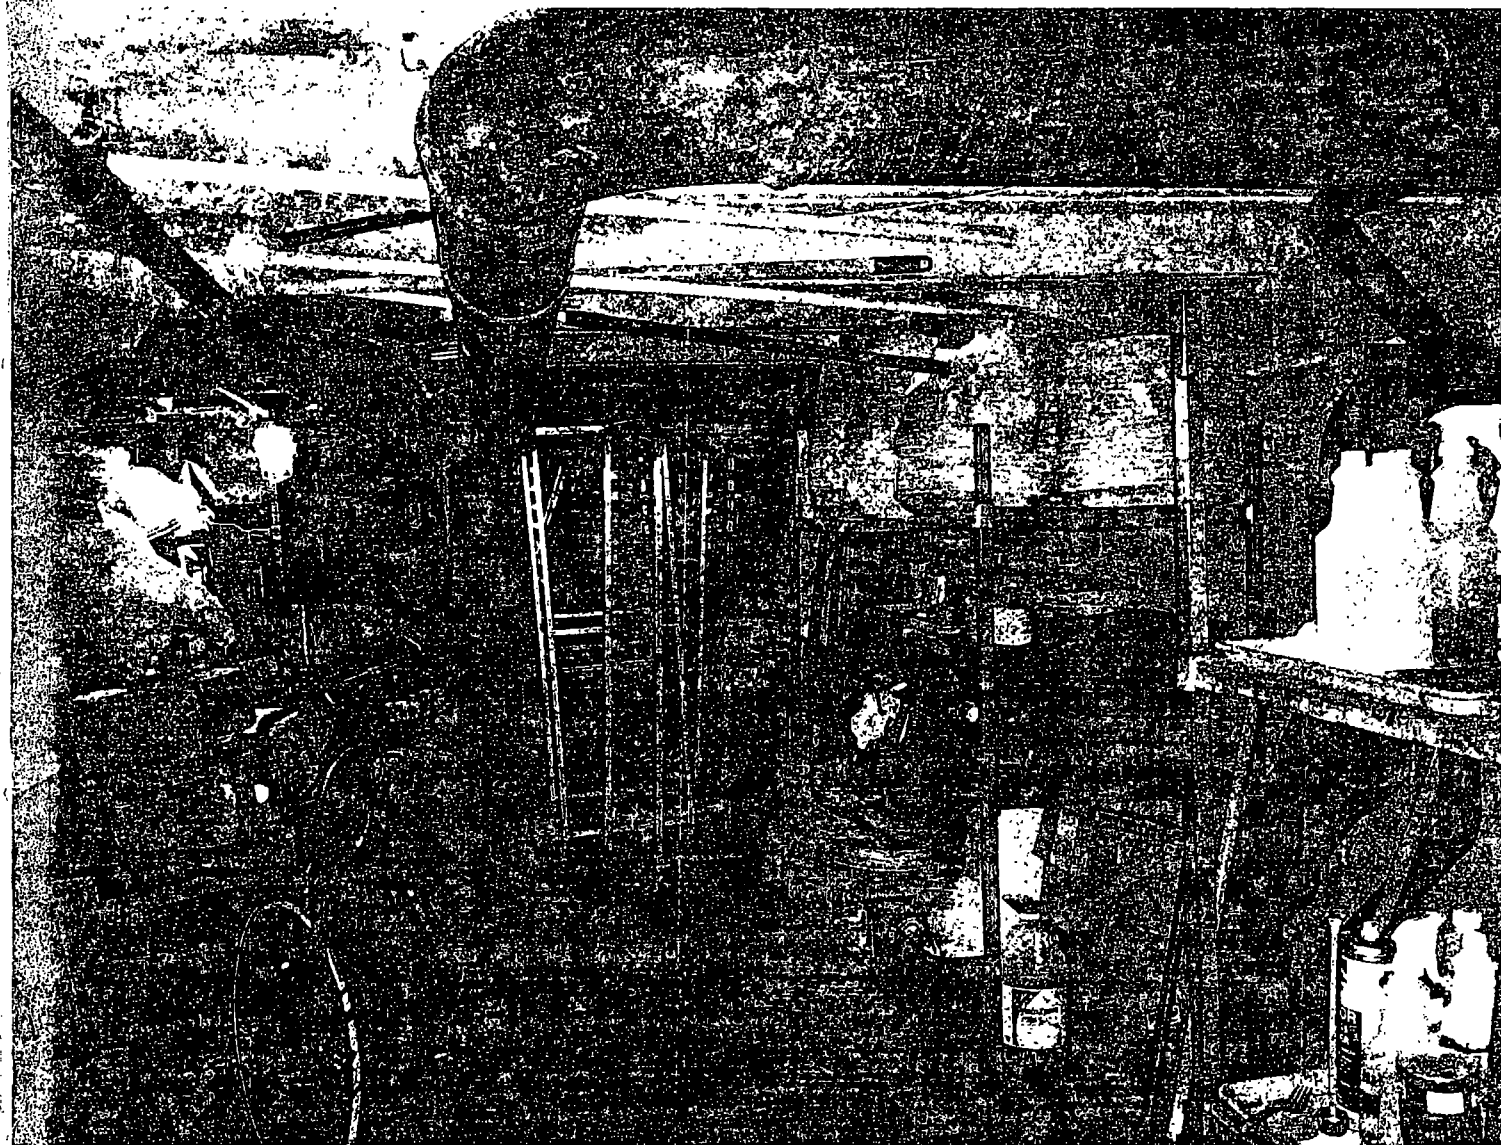



City of Chicago



O2014-9587

Office of the City Clerk

Document Tracking Sheet

Meeting Date:	11/19/2014
Sponsor(s):	Smith (43)
Type:	Ordinance
Title:	Grant(s) of privilege in public way for Kenneth W. Huang
Committee(s) Assignment:	Committee on Transportation and Public Way

ORDINANCE
KENNETH W. HUANG
Acct. No. 344105 - 1
Permit No. 1115838

Be It Ordained by the City Council of the City of Chicago:

SECTION 1. Permission and authority are hereby given and granted to KENNETH W. HUANG, upon the terms and subject to the conditions of this ordinance to maintain and use, as now constructed, two (2) Bay Window(s) projecting over the public right-of-way adjacent to its premises known as 515 W. Grant Pl..

Said Bay Window(s) at W. Grant Place measure(s):

One (1) at ten point nine two (10.92) feet in length, and three point seven five (3.75) feet in width for a total of forty point nine five (40.95) square feet.

One (1) at ten point three three (10.33) feet in length, and three point seven five (3.75) feet in width for a total of thirty-eight point seven four (38.74) square feet.

The location of said privilege shall be as shown on prints kept on file with the Department of Business Affairs and Consumer Protection and the Office of the City Clerk.

Said privilege shall be constructed in accordance with plans and specifications approved by the Department of Transportation (Division of Project Development).

This grant of privilege in the public way shall be subject to the provisions of Section 10-28-015 and all other required provisions of the Municipal Code of Chicago.


The grantee shall pay to the City of Chicago as compensation for the privilege #1115838 herein granted the sum of zero (\$0.00) per annum in advance.

A 25% penalty will be added for payments received after due date.

The permit holder agrees to hold the City of Chicago harmless for any damage, relocation or replacement costs associated with damage, relocation or removal of private property caused by the City performing work in the public way.


Authority herein given and granted for a period of five (5) years from and after 07/29/2014.

Alderman

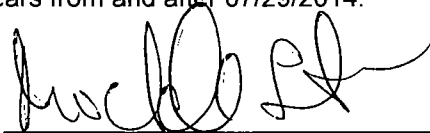


Michele Smith 43rd Ward

NORTH ELEVATION
SCALE 1/8" = 1'-0"

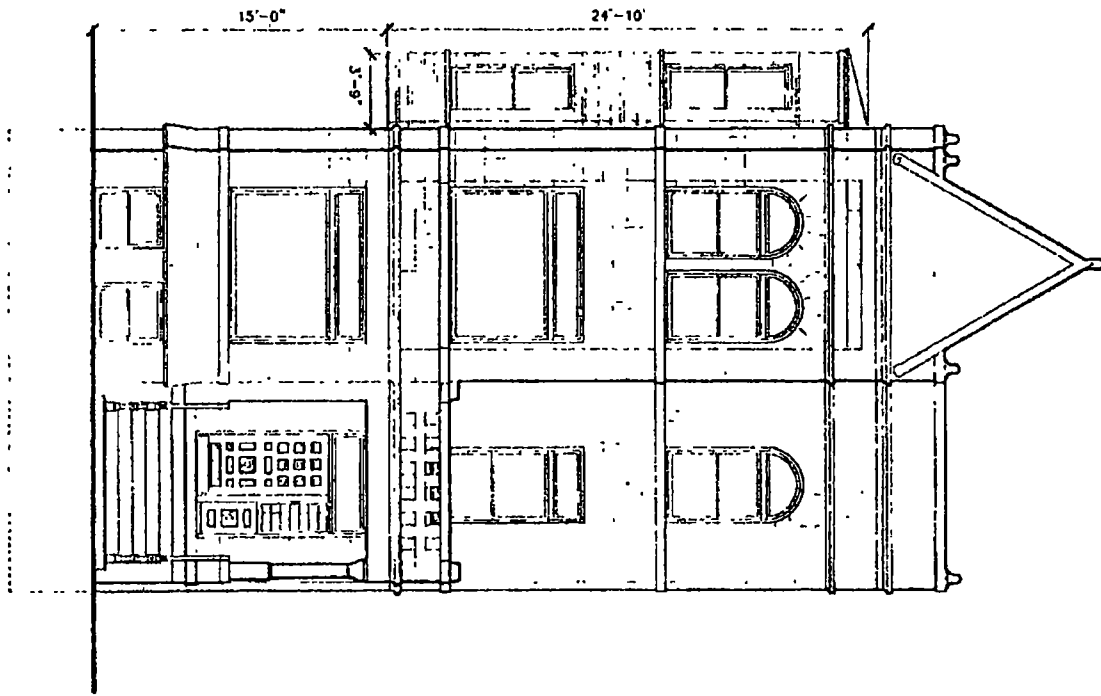

SITE PLAN
SCALE 1/8" = 1'-0"

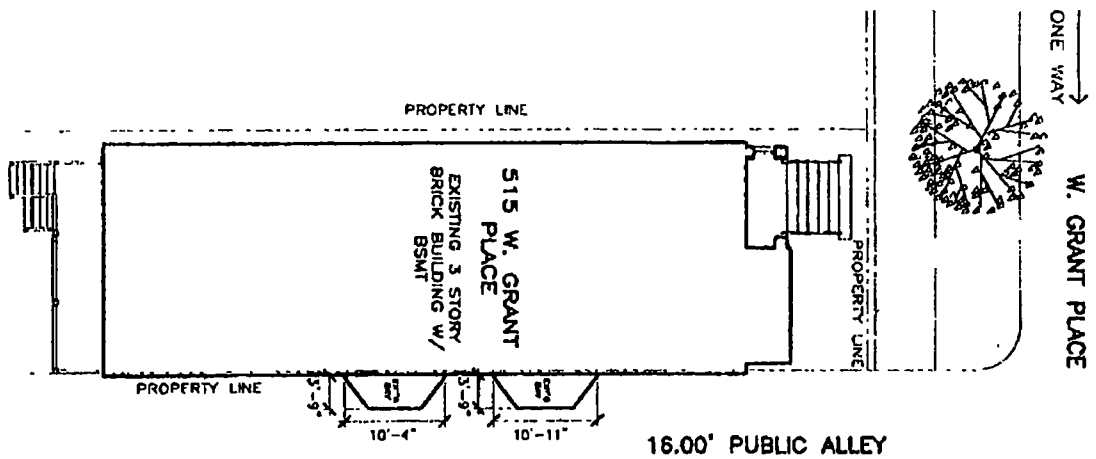



City of Chicago



O2014-9589

Office of the City Clerk

Document Tracking Sheet

Meeting Date:	11/19/2014
Sponsor(s):	Smith (43)
Type:	Ordinance
Title:	Grant(s) of privilege in public way for UPS Store No. 1053, The
Committee(s) Assignment:	Committee on Transportation and Public Way

ORDINANCE
THE UPS STORE #1053
Acct. No. 335951 - 2
Permit No. 1114022

Be It Ordained by the City Council of the City of Chicago:

SECTION 1. Permission and authority are hereby given and granted to THE UPS STORE #1053, upon the terms and subject to the conditions of this ordinance to maintain and use, as now constructed, one (1) Banner(s) projecting over the public right-of-way adjacent to its premises known as 2506 N. Clark St..

Said Banner(s) at N Clark St. measure(s):

One (1) at five point five (5.5) feet in length, and three (3) feet in width for a total of sixteen point five (16.5) square feet.

The location of said privilege shall be as shown on prints kept on file with the Department of Business Affairs and Consumer Protection and the Office of the City Clerk.

Said privilege shall be constructed in accordance with plans and specifications approved by the Zoning Department - Signs.

This grant of privilege in the public way shall be subject to the provisions of Section 10-28-015 and all other required provisions of the Municipal Code of Chicago.


The grantee shall pay to the City of Chicago as compensation for the privilege #1114022 herein granted the sum of seventy-five (\$75.00) per annum in advance.

A 25% penalty will be added for payments received after due date.

The permit holder agrees to hold the City of Chicago harmless for any damage, relocation or replacement costs associated with damage, relocation or removal of private property caused by the City performing work in the public way.


Authority herein given and granted for a period of five (5) years from and after 06/30/2014.

Alderman

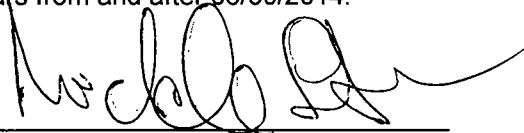A handwritten signature in black ink, appearing to read 'Michele Smith', written over a horizontal line.


Michele Smith 43rd Ward

THE UPS STORE
2506 N. CLARK ST.
APPLICATION TO USE THE PUBLIC WAY ^{Right of}
JUNE 2014

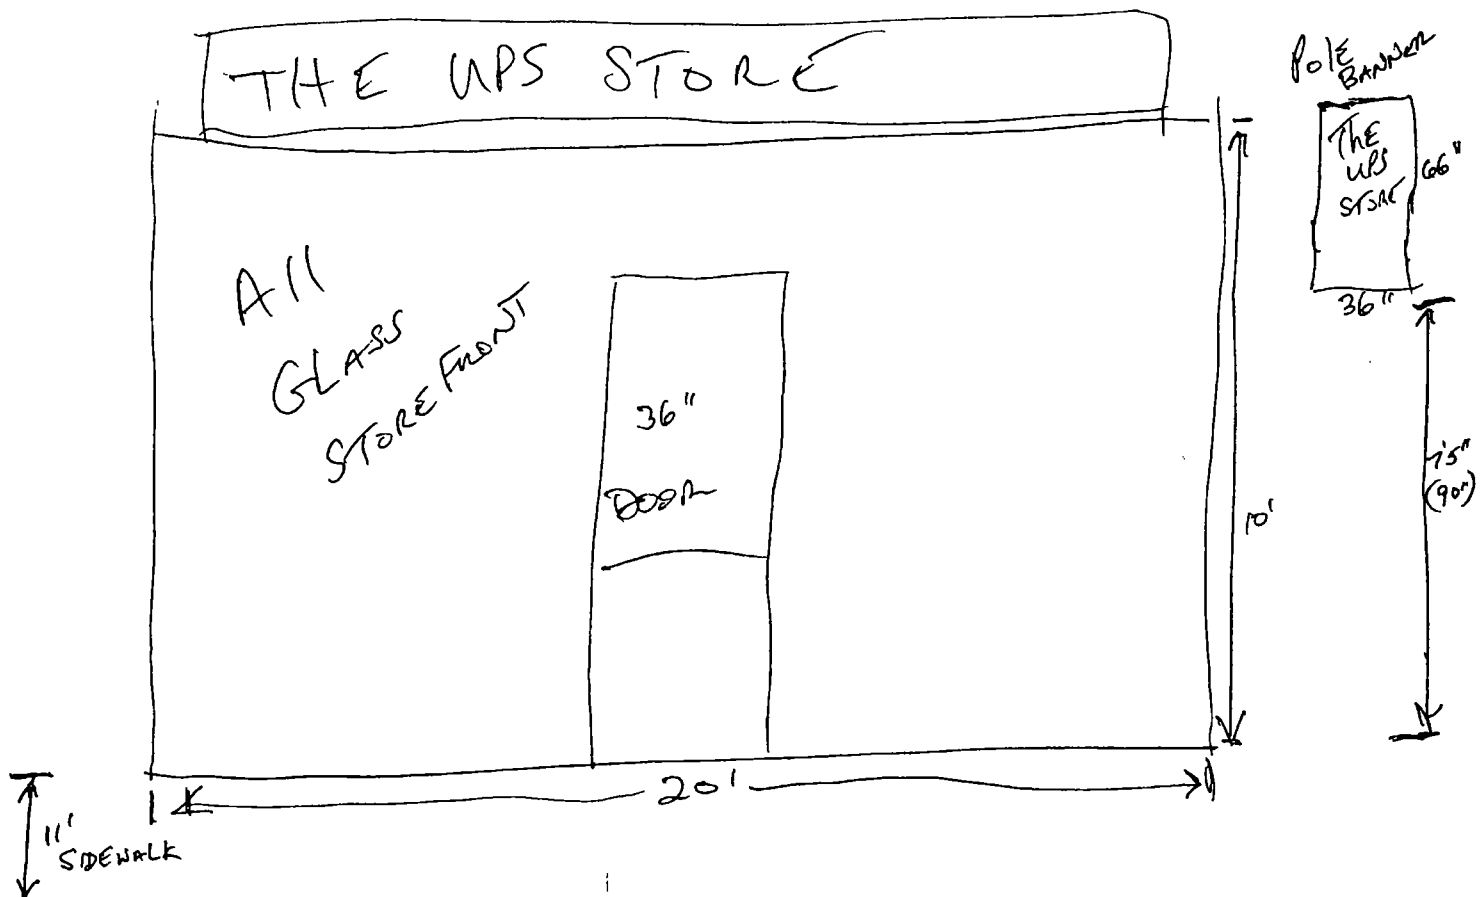



City of Chicago

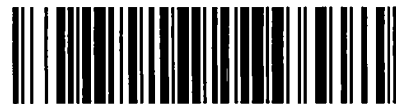

O2014-9593

Office of the City Clerk

Document Tracking Sheet

Meeting Date:	11/19/2014
Sponsor(s):	Smith (43)
Type:	Ordinance
Title:	Grant(s) of privilege in public way for Walgreens No. 1147
Committee(s) Assignment:	Committee on Transportation and Public Way

ORDINANCE
WALGREENS #1147
Acct. No. 147 - 12
Permit No. 1115819

Be It Ordained by the City Council of the City of Chicago:

SECTION 1. Permission and authority are hereby given and granted to WALGREENS #1147, upon the terms and subject to the conditions of this ordinance to maintain and use six (6) sign(s) projecting over the public right-of-way attached to its premises known as 2317 N. Clark St..

Said sign structure(s) measures as follows; along N. Clark Street:

One (1) at thirty-seven point eight three (37.83) feet in length, three point nine two (3.92) feet in height and sixteen (16) feet above grade level.

One (1) at seven (7) feet in length, three point three three (3.33) feet in height and sixteen (16) feet above grade level.

Two (2) at five (5) feet in length, one (1) foot in height and fifteen (15) feet above grade level.

One (1) at twelve point eight three (12.83) feet in length, one point five (1.5) feet in height and sixteen (16) feet above grade level.

One (1) at five point five (5.5) feet in length, six point one seven (6.17) feet in height and twelve (12) feet above grade level.

The location of said privilege shall be as shown on prints kept on file with the Department of Business Affairs and Consumer Protection and the Office of the City Clerk.

Said privilege shall be constructed in accordance with plans and specifications approved by the Department of Transportation (Division of Project Development) and Zoning Department - Signs.

This grant of privilege in the public way shall be subject to the provisions of Section 10-28-015 and all other required provisions of the Municipal Code of Chicago.


The grantee shall pay to the City of Chicago as compensation for the privilege #1115819 herein granted the sum of seven hundred seventy-five (\$775.00) per annum in advance.

A 25% penalty will be added for payments received after due date.


The permit holder agrees to hold the City of Chicago harmless for any damage, relocation or replacement costs associated with damage, relocation or removal of private property caused by the City performing work in the public way.

Authority herein given and granted for a period of five (5) years from and after 04/22/2014.

Alderman

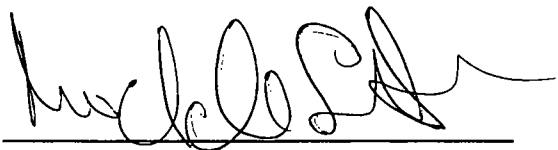

Michele Smith 43rd Ward

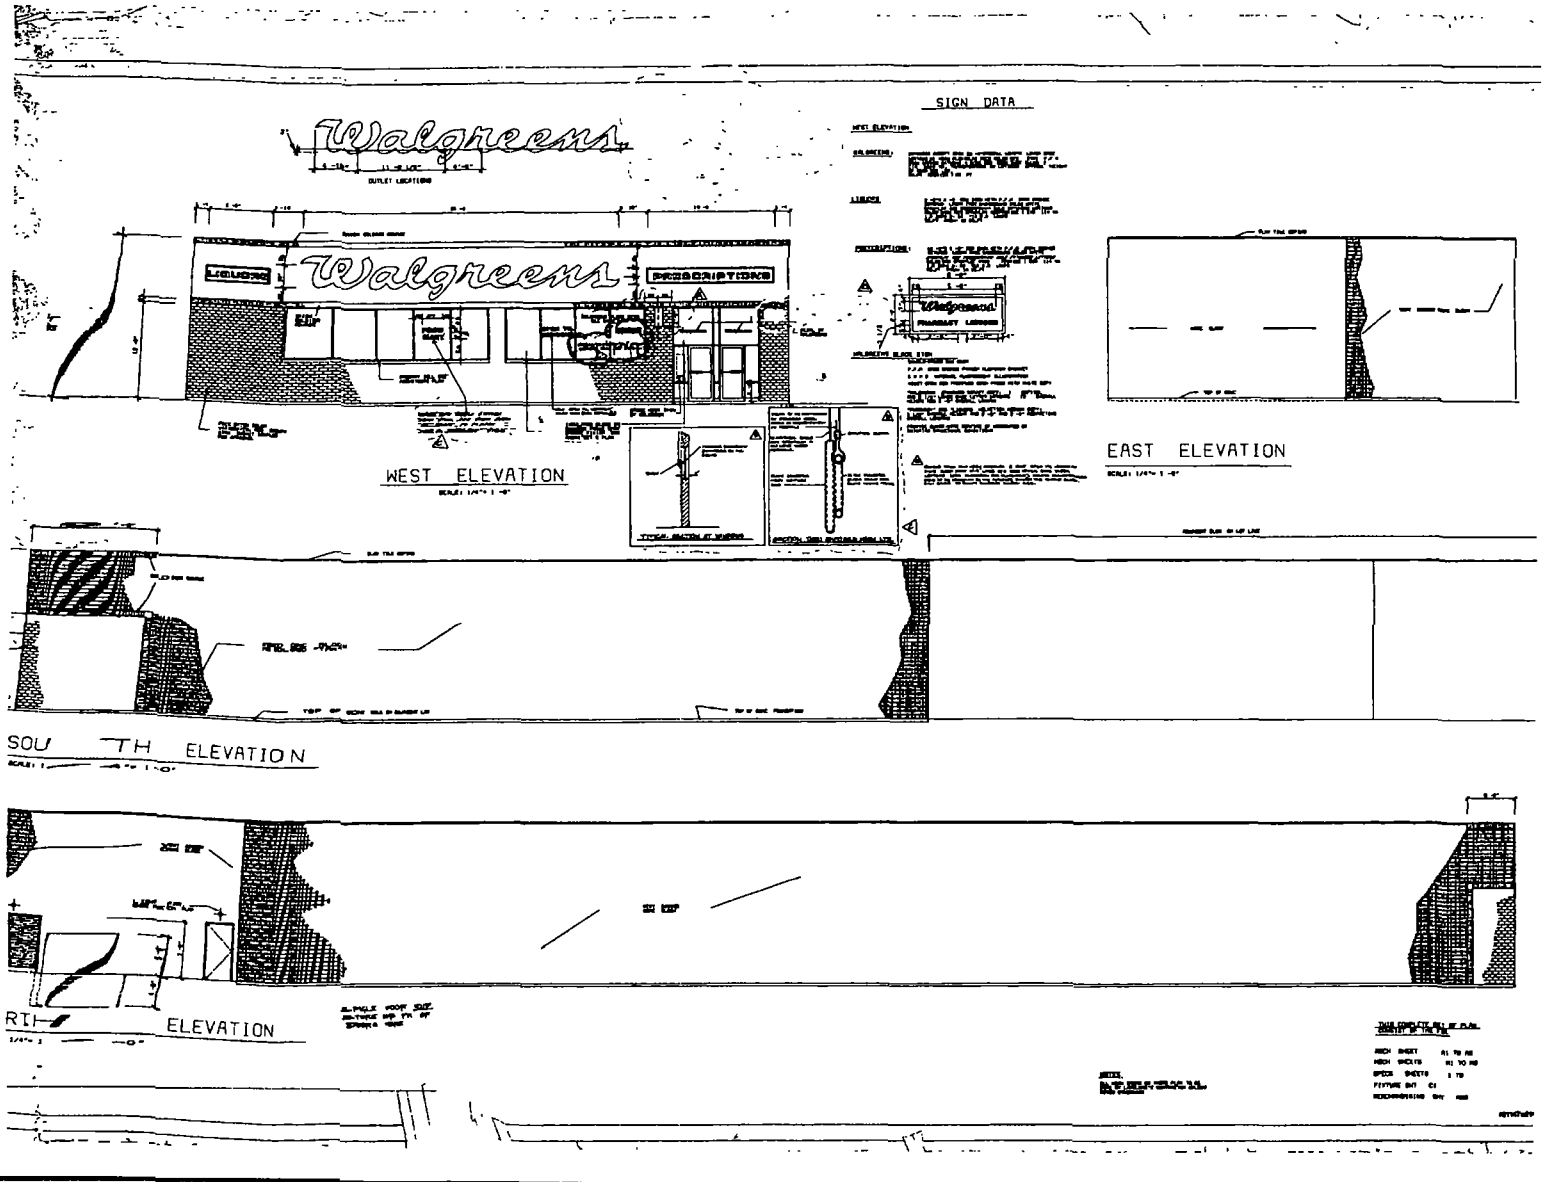



City of Chicago



O2014-9595

Office of the City Clerk

Document Tracking Sheet

Meeting Date:	11/19/2014
Sponsor(s):	Smith (43)
Type:	Ordinance
Title:	Grant(s) of privilege in public way for 959 W Webster LLC - Arch
Committee(s) Assignment:	Committee on Transportation and Public Way

ORDINANCE

959 W Webster LLC
Acct. No. 345820 - 1
Permit No. 1115923

Be It Ordained by the City Council of the City of Chicago:

SECTION 1. Permission and authority are hereby given and granted to 959 W Webster LLC, upon the terms and subject to the conditions of this ordinance to maintain and use, as now constructed, one (1) Arch(s) projecting over the public right-of-way adjacent to its premises known as 959 W. Webster Ave. .

Said Arch(s) at W. Webster Avenue measure(s):

One (1) at ten (10) feet in length, and point nine one (.91) feet in width for a total of nine point one (9.1) square feet. Existing arch is approximately nine (9) point five (5) feet above grade level.

The location of said privilege shall be as shown on prints kept on file with the Department of Business Affairs and Consumer Protection and the Office of the City Clerk.

Said privilege shall be constructed in accordance with plans and specifications approved by the Department of Planning and Development and Department of Transportation (Division of Project Development).

This grant of privilege in the public way shall be subject to the provisions of Section 10-28-015 and all other required provisions of the Municipal Code of Chicago.

The grantee shall pay to the City of Chicago as compensation for the privilege #1115923 herein granted the sum of four hundred (\$400.00) per annum in advance.

A 25% penalty will be added for payments received after due date.

The permit holder agrees to hold the City of Chicago harmless for any damage, relocation or replacement costs associated with damage, relocation or removal of private property caused by the City performing work in the public way.

Authority herein given and granted for a period of five (5) years from and after 10/07/2014.

Alderman



Michele Smith 43rd Ward





City of Chicago



O2014-9596

Office of the City Clerk

Document Tracking Sheet

Meeting Date:	11/19/2014
Sponsor(s):	Smith (43)
Type:	Ordinance
Title:	Grant(s) of privilege in public way for 959 W Webster LLC - bay windows
Committee(s) Assignment:	Committee on Transportation and Public Way

ORDINANCE
959 W Webster LLC
Acct. No. 345820 - 1
Permit No. 1115921

Be It Ordained by the City Council of the City of Chicago:

SECTION 1. Permission and authority are hereby given and granted to 959 W Webster LLC, upon the terms and subject to the conditions of this ordinance to maintain and use, as now constructed, four (4) Bay Window(s) projecting over the public right-of-way adjacent to its premises known as 959 W. Webster Ave..

Said Bay Window(s) at W Webster measure(s):

Two (2) at eleven point seven two (11.72) feet in length, and three point five (3.5) feet in width for a total of eighty-two point zero four (82.04) square feet.

Said Bay Window(s) at N Sheffield measure(s):

Two (2) at eleven point seven two (11.72) feet in length, and three point five (3.5) feet in width for a total of eighty-two point zero four (82.04) square feet.

The location of said privilege shall be as shown on prints kept on file with the Department of Business Affairs and Consumer Protection and the Office of the City Clerk.

Said privilege shall be constructed in accordance with plans and specifications approved by the Department of Transportation (Division of Project Development).

This grant of privilege in the public way shall be subject to the provisions of Section 10-28-015 and all other required provisions of the Municipal Code of Chicago.


The grantee shall pay to the City of Chicago as compensation for the privilege #1115921 herein granted the sum of three hundred (\$300.00) per annum in advance.

A 25% penalty will be added for payments received after due date.

The permit holder agrees to hold the City of Chicago harmless for any damage, relocation or replacement costs associated with damage, relocation or removal of private property caused by the City performing work in the public way.

Authority herein given and granted for a period of five (5) years from and after 10/07/2014.



Alderman

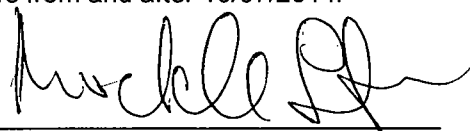A handwritten signature in black ink, appearing to read "Michele Smith", written over a horizontal line.

Michele Smith 43rd Ward



BAY WINDOW FLOOR PLAN

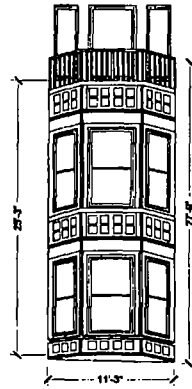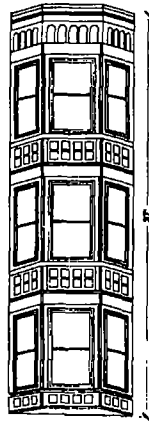

SHEFFIELD AVENUE SCHEMATIC BAY WINDOW LAYOUT



City of Chicago



O2014-9598

Office of the City Clerk

Document Tracking Sheet

Meeting Date:	11/19/2014
Sponsor(s):	Smith (43)
Type:	Ordinance
Title:	Grant(s) of privilege in public way for 959 W Webster LLC - Column
Committee(s) Assignment:	Committee on Transportation and Public Way

ORDINANCE

959 W Webster LLC
Acct. No. 345820 - 1
Permit No. 1115922

Be It Ordained by the City Council of the City of Chicago:

SECTION 1. Permission and authority are hereby given and granted to 959 W Webster LLC, upon the terms and subject to the conditions of this ordinance to maintain and use, as now constructed, one (1) Column(s) on the public right-of-way adjacent to its premises known as 959 W. Webster Ave..

Said Column(s) at N. Sheffield Avenue measure(s):

One (1) at twelve point seven five (12.75) feet in length, and point nine one (.91) feet in width for a total of eleven point six (11.6) square feet. Existing column is approximately nine (9) feet in height.

The location of said privilege shall be as shown on prints kept on file with the Department of Business Affairs and Consumer Protection and the Office of the City Clerk.

Said privilege shall be constructed in accordance with plans and specifications approved by the Department of Planning and Development and Department of Transportation (Division of Project Development).

This grant of privilege in the public way shall be subject to the provisions of Section 10-28-015 and all other required provisions of the Municipal Code of Chicago.


The grantee shall pay to the City of Chicago as compensation for the privilege #1115922 herein granted the sum of four hundred (\$400.00) per annum in advance.

A 25% penalty will be added for payments received after due date.

The permit holder agrees to hold the City of Chicago harmless for any damage, relocation or replacement costs associated with damage, relocation or removal of private property caused by the City performing work in the public way.

Authority herein given and granted for a period of five (5) years from and after 10/07/2014.

Alderman

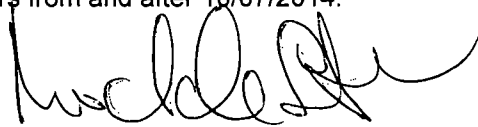

Michele Smith 43rd Ward





City of Chicago



O2014-9610

Office of the City Clerk

Document Tracking Sheet

Meeting Date:	11/19/2014
Sponsor(s):	Tunney (44)
Type:	Ordinance
Title:	Grant(s) of privilege in public way for Paciugo of Broadway
Committee(s) Assignment:	Committee on Transportation and Public Way

ORDINANCE
PACIUGO OF BROADWAY
Acct. No. 344222 - 1
Permit No. 1115849

Be It Ordained by the City Council of the City of Chicago:

SECTION 1. Permission and authority are hereby given and granted to PACIUGO OF BROADWAY, upon the terms and subject to the conditions of this ordinance to maintain and use one (1) sign(s) projecting over the public right-of-way attached to its premises known as 3241 N. Broadway .

Said sign structure(s) measures as follows; along N. Broadway:

One (1) at eight point zero eight (8.08) feet in length, four (4) feet in height and eleven (11) feet above grade level.

The location of said privilege shall be as shown on prints kept on file with the Department of Business Affairs and Consumer Protection and the Office of the City Clerk.

Said privilege shall be constructed in accordance with plans and specifications approved by the Department of Transportation (Division of Project Development) and Zoning Department - Signs.

This grant of privilege in the public way shall be subject to the provisions of Section 10-28-015 and all other required provisions of the Municipal Code of Chicago.


The grantee shall pay to the City of Chicago as compensation for the privilege #1115849 herein granted the sum of three hundred (\$300.00) per annum in advance.

A 25% penalty will be added for payments received after due date.


The permit holder agrees to hold the City of Chicago harmless for any damage, relocation or replacement costs associated with damage, relocation or removal of private property caused by the City performing work in the public way.

Authority herein given and granted for a period of five (5) years from and after 09/09/2014.


Alderman

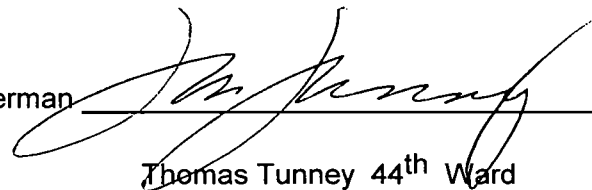A handwritten signature in black ink, appearing to read "Tom Tunney", is written over a horizontal line. Below the line, the text "Thomas Tunney 44th Ward" is printed.

Thomas Tunney 44th Ward

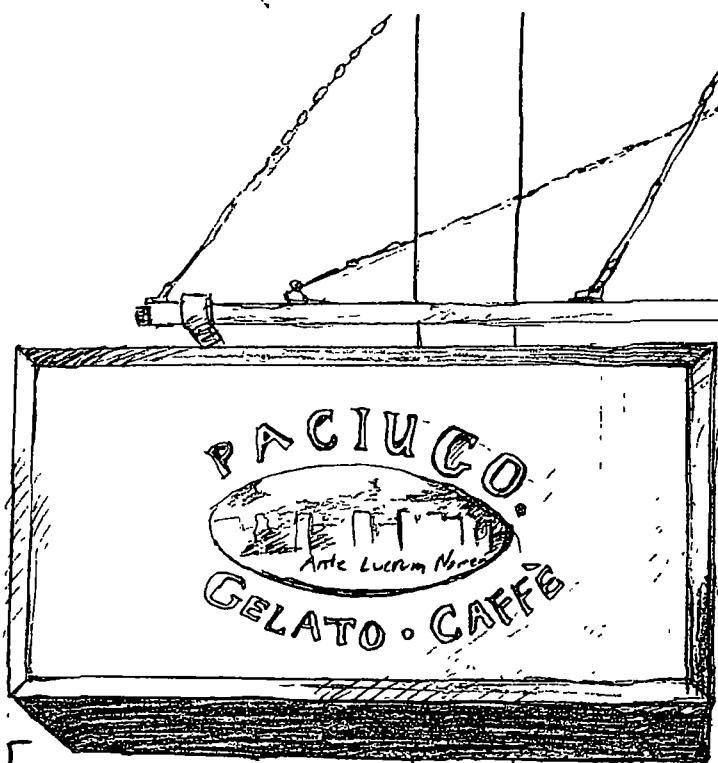

134"

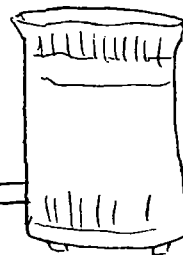



11/19/2014

Alderman **Thomas Tunney**
Ward # **44**
City of Chicago
City Hall, Room **203**
121 North LaSalle Street
Chicago, Illinois 60602

Re: An ordinance to use and maintain a portion of the public right-of-way for **one (1) sign(s)** for
PACIUGO OF BROADWAY, adjacent to the premises known as **3241 N. Broadway** .

Dear Alderman **Thomas Tunney**:

The applicant referenced above has requested the use of the public right-of-way for a **sign(s)**. An ordinance has been prepared by the Department of Business Affairs and Consumer Protection – Small Business Center - Public Way Use Unit for presentation to the City Council. Because this request was made for properties located in your ward, as approved by you as per the attached, I respectfully request that you introduce the attached ordinance at the next City Council meeting.

If you have any questions regarding this ordinance, please contact Anthony Bertuca at (312) 744-5506.

Department of Business Affairs and Consumer Protection



City of Chicago



O2014-9614

Office of the City Clerk

Document Tracking Sheet

Meeting Date:	11/19/2014
Sponsor(s):	Arena (45)
Type:	Ordinance
Title:	Grant(s) of privilege in public way for All Seasons
Committee(s) Assignment:	Committee on Transportation and Public Way

ORDINANCE
ALL SEASONS
Acct. No. 288530 - 1
Permit No. 1113653

Be It Ordained by the City Council of the City of Chicago:

SECTION 1. Permission and authority are hereby given and granted to ALL SEASONS, upon the terms and subject to the conditions of this ordinance to maintain and use one (1) sign(s) projecting over the public right-of-way attached to its premises known as 5470 N. Elston Ave..

Said sign structure(s) measures as follows; along N ELSTON AVE:

One (1) at six (6) feet in length, six (6) feet in height and ten point five (10.5) feet above grade level.

The location of said privilege shall be as shown on prints kept on file with the Department of Business Affairs and Consumer Protection and the Office of the City Clerk.

Said privilege shall be constructed in accordance with plans and specifications approved by the Department of Transportation (Division of Project Development) and Zoning Department - Signs.


This grant of privilege in the public way shall be subject to the provisions of Section 10-28-015 and all other required provisions of the Municipal Code of Chicago.


The grantee shall pay to the City of Chicago as compensation for the privilege #1113653 herein granted the sum of three hundred (\$300.00) per annum in advance.

A 25% penalty will be added for payments received after due date.

The permit holder agrees to hold the City of Chicago harmless for any damage, relocation or replacement costs associated with damage, relocation or removal of private property caused by the City performing work in the public way.

Authority herein given and granted for a period of five (5) years from and after 04/22/2014.

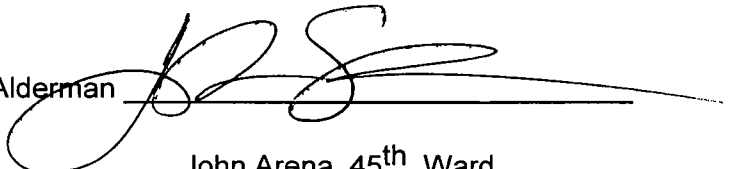Alderman 
John Arena 45th Ward

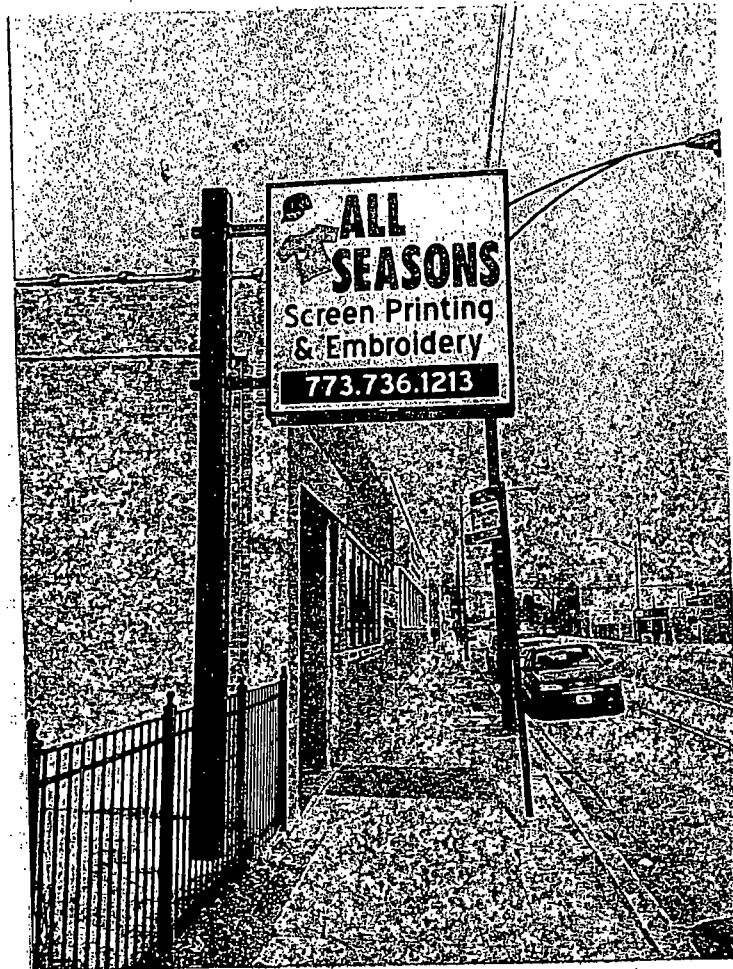



11/19/2014

Alderman John Arena
Ward # 45
City of Chicago
City Hall, Room 305
121 North LaSalle Street
Chicago, Illinois 60602

Re: An ordinance to use and maintain a portion of the public right-of-way for **one (1) sign(s)** for **ALL SEASONS**, adjacent to the premises known as **5470 N. Elston Ave.**.

Dear Alderman **John Arena**:

The applicant referenced above has requested the use of the public right-of-way for a **sign(s)**. An ordinance has been prepared by the Department of Business Affairs and Consumer Protection – Small Business Center - Public Way Use Unit for presentation to the City Council. Because this request was made for properties located in your ward, as approved by you as per the attached, I respectfully request that you introduce the attached ordinance at the next City Council meeting.

If you have any questions regarding this ordinance, please contact Anthony Bertuca at (312) 744-5506.

Department of Business Affairs and Consumer Protection



City of Chicago



O2014-9616

Office of the City Clerk

Document Tracking Sheet

Meeting Date:	11/19/2014
Sponsor(s):	Arena (45)
Type:	Ordinance
Title:	Grant(s) of privilege in public way for Art of Hair
Committee(s) Assignment:	Committee on Transportation and Public Way

ORDINANCE
ART OF HAIR
Acct. No. 274004 - 1
Permit No. 1115811

Be It Ordained by the City Council of the City of Chicago:

SECTION 1. Permission and authority are hereby given and granted to ART OF HAIR, upon the terms and subject to the conditions of this ordinance to maintain and use one (1) sign(s) projecting over the public right-of-way attached to its premises known as 5924 W. Lawrence Ave..

Said sign structure(s) measures as follows; along W Lawrence Ave:

One (1) at eight (8) feet in length, two point six seven (2.67) feet in height and ten point six seven (10.67) feet above grade level.

The location of said privilege shall be as shown on prints kept on file with the Department of Business Affairs and Consumer Protection and the Office of the City Clerk.

Said privilege shall be constructed in accordance with plans and specifications approved by the Department of Transportation (Division of Project Development) and Zoning Department - Signs.


This grant of privilege in the public way shall be subject to the provisions of Section 10-28-015 and all other required provisions of the Municipal Code of Chicago.


The grantee shall pay to the City of Chicago as compensation for the privilege #1115811 herein granted the sum of one hundred (\$100.00) per annum in advance.

A 25% penalty will be added for payments received after due date.

The permit holder agrees to hold the City of Chicago harmless for any damage, relocation or replacement costs associated with damage, relocation or removal of private property caused by the City performing work in the public way.

Authority herein given and granted for a period of five (5) years from and after 04/22/2014.

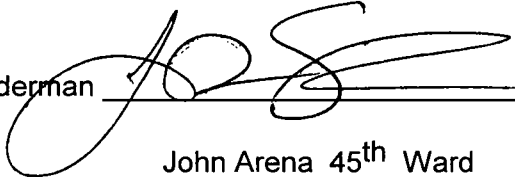Alderman 
John Arena 45th Ward

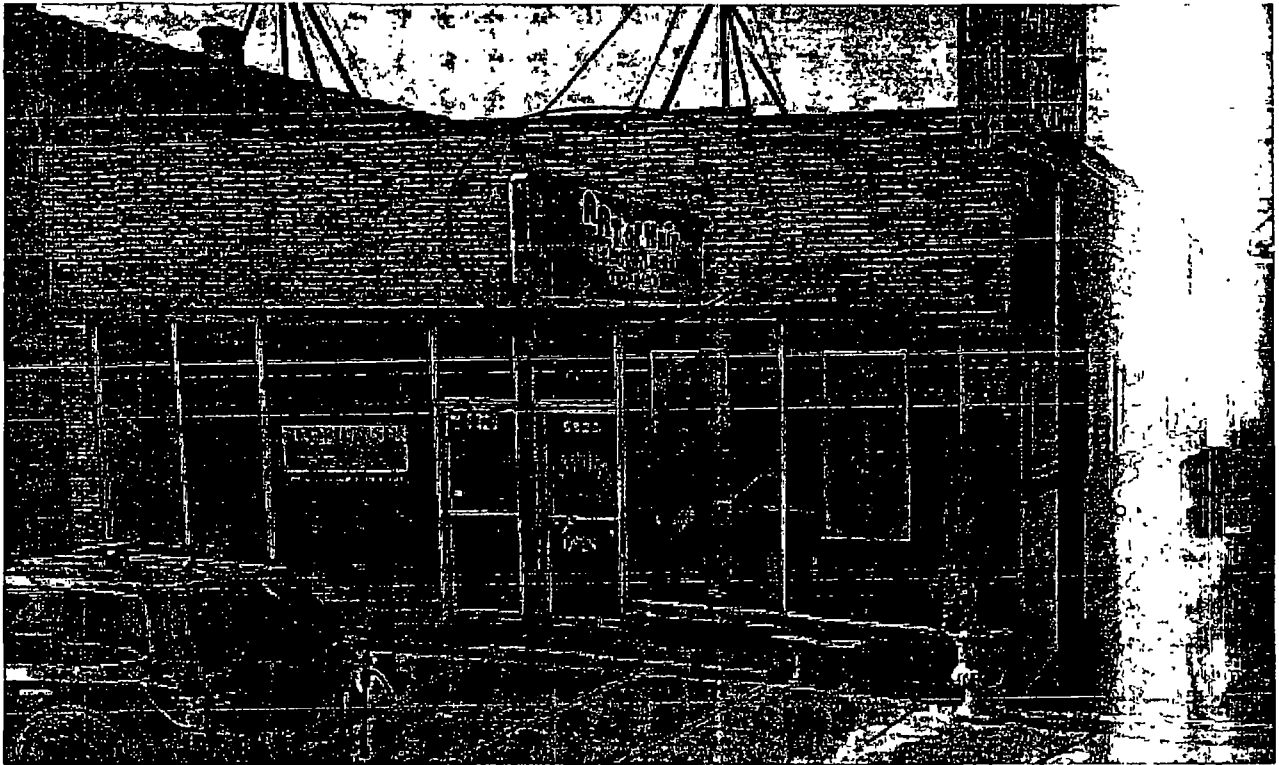



11/19/2014

Alderman John Arena
Ward # **45**
City of Chicago
City Hall, Room **305**
121 North LaSalle Street
Chicago, Illinois 60602

Re: An ordinance to use and maintain a portion of the public right-of-way for **one (1) sign(s)** for **ART OF HAIR**, adjacent to the premises known as **5924 W. Lawrence Ave.**.

Dear Alderman **John Arena**:

The applicant referenced above has requested the use of the public right-of-way for a **sign(s)**. An ordinance has been prepared by the Department of Business Affairs and Consumer Protection – Small Business Center - Public Way Use Unit for presentation to the City Council. Because this request was made for properties located in your ward, as approved by you as per the attached, I respectfully request that you introduce the attached ordinance at the next City Council meeting.

If you have any questions regarding this ordinance, please contact Anthony Bertuca at (312) 744-5506.

Department of Business Affairs and Consumer Protection



City of Chicago



O2014-9618

Office of the City Clerk

Document Tracking Sheet

Meeting Date:	11/19/2014
Sponsor(s):	Arena (45)
Type:	Ordinance
Title:	Grant(s) of privilege in public way for Vision Works No. 836
Committee(s) Assignment:	Committee on Transportation and Public Way

ORDINANCE
VISION WORKS #836
Acct. No. 315098 - 5
Permit No. 1115917

Be It Ordained by the City Council of the City of Chicago:

SECTION 1. Permission and authority are hereby given and granted to VISION WORKS #836, upon the terms and subject to the conditions of this ordinance to maintain and use one (1) sign(s) projecting over the public right-of-way attached to its premises known as 4100 N. Cicero Ave..

Said sign structure(s) measures as follows; along N. Cicero Avenue:

One (1) at eight point five (8.5) feet in length, three (3) feet in height and eight (8) feet above grade level.

The location of said privilege shall be as shown on prints kept on file with the Department of Business Affairs and Consumer Protection and the Office of the City Clerk.

Said privilege shall be constructed in accordance with plans and specifications approved by the Department of Transportation (Division of Project Development) and Zoning Department - Signs.


This grant of privilege in the public way shall be subject to the provisions of Section 10-28-015 and all other required provisions of the Municipal Code of Chicago.


The grantee shall pay to the City of Chicago as compensation for the privilege #1115917 herein granted the sum of three hundred (\$300.00) per annum in advance.

A 25% penalty will be added for payments received after due date.

The permit holder agrees to hold the City of Chicago harmless for any damage, relocation or replacement costs associated with damage, relocation or removal of private property caused by the City performing work in the public way.

Authority herein given and granted for a period of five (5) years from and after 11/19/2013.

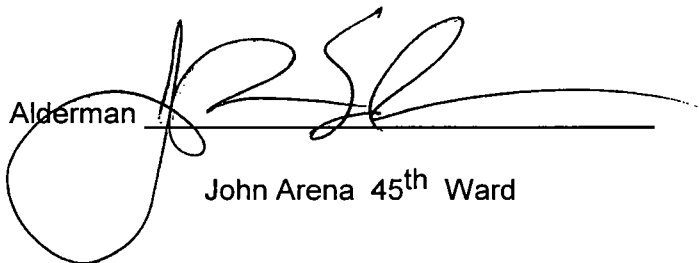Alderman 
John Arena 45th Ward

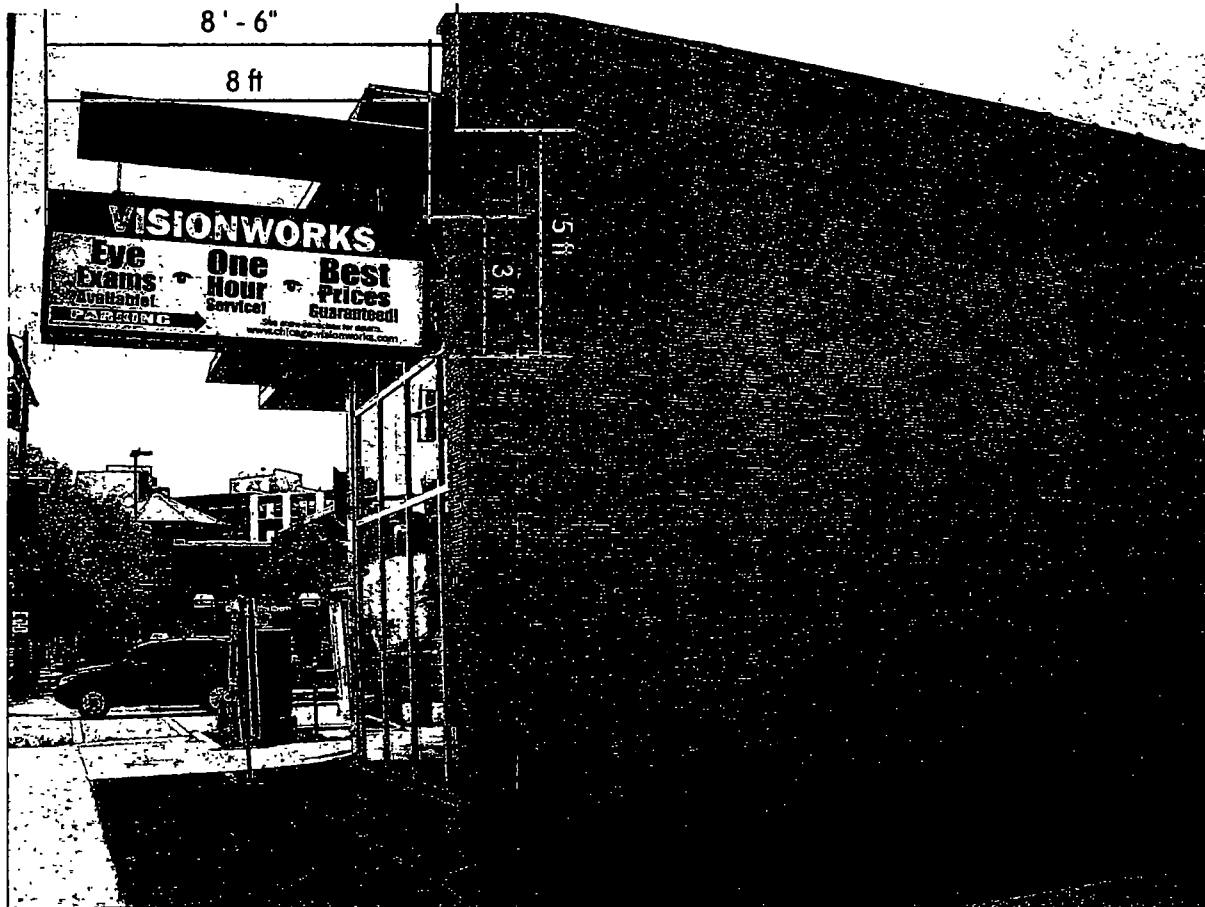

720 Erie Blvd. West
Syracuse, NY 13204

P. 315.471.2771
F. 315.476.3756
alliedsigncompany.com



Client:	Visionworks #836	Date:	August 25, 2014
Address:	4100 N. Cicero Ave.	Approved By:	
City/State:	Chicago, IL	Approval Date:	



11/19/2014

Alderman **John Arena**
Ward # **45**
City of Chicago
City Hall, Room **305**
121 North LaSalle Street
Chicago, Illinois 60602

Re: An ordinance to use and maintain a portion of the public right-of-way for **one (1) sign(s)** for **VISION WORKS #836**, adjacent to the premises known as **4100 N. Cicero Ave.**.

Dear Alderman **John Arena**:

The applicant referenced above has requested the use of the public right-of-way for a **sign(s)**. An ordinance has been prepared by the Department of Business Affairs and Consumer Protection – Small Business Center - Public Way Use Unit for presentation to the City Council. Because this request was made for properties located in your ward, as approved by you as per the attached, I respectfully request that you introduce the attached ordinance at the next City Council meeting.

If you have any questions regarding this ordinance, please contact Anthony Bertuca at (312) 744-5506.

Department of Business Affairs and Consumer Protection



City of Chicago



O2014-9586

Office of the City Clerk Document Tracking Sheet

Meeting Date:	11/19/2014
Sponsor(s):	Cappleman (46)
Type:	Ordinance
Title:	Grant(s) of privilege in public way for Walgreens No. 06727
Committee(s) Assignment:	Committee on Transportation and Public Way

ORDINANCE
WALGREENS #06727
Acct. No. 147 - 108
Permit No. 1115820

Be It Ordained by the City Council of the City of Chicago:

SECTION 1. Permission and authority are hereby given and granted to WALGREENS #06727, upon the terms and subject to the conditions of this ordinance to maintain and use one (1) sign(s) projecting over the public right-of-way attached to its premises known as 4720 N. Marine Dr..

Said sign structure(s) measures as follows; along N. Marine Dr.:

One (1) at twenty-eight point five (28.5) feet in length, two point eight three (2.83) feet in height and sixteen (16) feet above grade level.

The location of said privilege shall be as shown on prints kept on file with the Department of Business Affairs and Consumer Protection and the Office of the City Clerk.

Said privilege shall be constructed in accordance with plans and specifications approved by the Department of Transportation (Division of Project Development) and Zoning Department - Signs.

This grant of privilege in the public way shall be subject to the provisions of Section 10-28-015 and all other required provisions of the Municipal Code of Chicago.

The grantee shall pay to the City of Chicago as compensation for the privilege #1115820 herein granted the sum of three hundred (\$300.00) per annum in advance.

A 25% penalty will be added for payments received after due date.

The permit holder agrees to hold the City of Chicago harmless for any damage, relocation or replacement costs associated with damage, relocation or removal of private property caused by the City performing work in the public way.

Authority herein given and granted for a period of five (5) years from and after 05/13/2014.



Alderman

A handwritten signature in black ink, appearing to read "James Capplemann", written over a horizontal line.

James Capplemann 46th Ward

[illegible]

PROJECT TYPE		
DRAWING(S)/SPEC/1 CONTAINS BY: ☐ WALKERSON - COMM/INTST ☒ WALKERSON - COMM/INTST		
ALL CONSTRUCTION WORK/ISSUES NOTED DRAWING		
☐ WALKERSON - CONSTRUCTION ☐ WALKERSON - CONSTRUCTION		
STAGE		THROWST GO
FIN	☒	
APPROVAL/DIG	☐	NO 4
RELATION	☐	RELATION
OTHER	☐	NEW RELATION

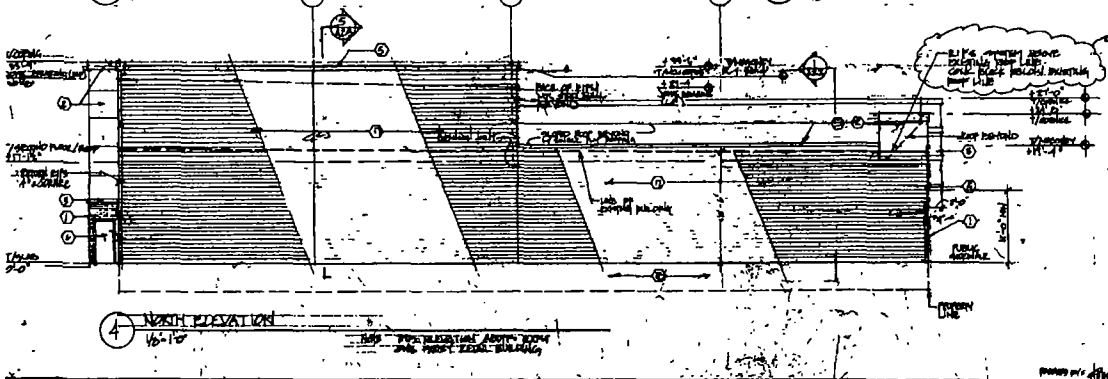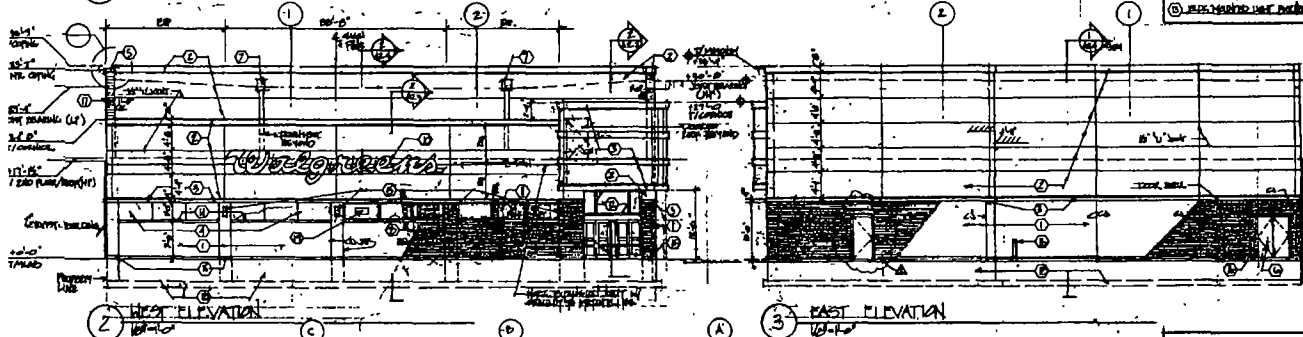

- (4) ~~RESEARCH UNIT~~ (A)
 (5) ~~RESEARCH UNIT~~ (A)
 (6) ~~RESEARCH UNIT~~ (A)
[illegible]



11/19/2014

Alderman James Cappleman
Ward # 46
City of Chicago
City Hall, Room 300
121 North LaSalle Street
Chicago, Illinois 60602

Re: An ordinance to use and maintain a portion of the public right-of-way for **one (1) sign(s)** for
WALGREENS #06727, adjacent to the premises known as **4720 N. Marine Dr.**.

Dear Alderman **James Cappleman**:

The applicant referenced above has requested the use of the public right-of-way for a **sign(s)**. An ordinance has been prepared by the Department of Business Affairs and Consumer Protection – Small Business Center - Public Way Use Unit for presentation to the City Council. Because this request was made for properties located in your ward, as approved by you as per the attached, I respectfully request that you introduce the attached ordinance at the next City Council meeting.

If you have any questions regarding this ordinance, please contact Anthony Bertuca at (312) 744-5506.

Department of Business Affairs and Consumer Protection



City of Chicago



O2014-9623

Office of the City Clerk

Document Tracking Sheet

Meeting Date:	11/19/2014
Sponsor(s):	Cappleman (46)
Type:	Ordinance
Title:	Grant(s) of privilege in public way for Reservoir
Committee(s) Assignment:	Committee on Transportation and Public Way

ORDINANCE
RESERVOIR
Acct. No. 344807 - 1
Permit No. 1114558

Be It Ordained by the City Council of the City of Chicago:

SECTION 1. Permission and authority are hereby given and granted to RESERVOIR, upon the terms and subject to the conditions of this ordinance to maintain and use one (1) sign(s) projecting over the public right-of-way attached to its premises known as 844 W. Montrose Ave..

Said sign structure(s) measures as follows; along Montrose:
One (1) at four (4) feet in length, two point five (2.5) feet in height and eleven (11) feet above grade level.

The location of said privilege shall be as shown on prints kept on file with the Department of Business Affairs and Consumer Protection and the Office of the City Clerk.

Said privilege shall be constructed in accordance with plans and specifications approved by the Department of Transportation (Division of Project Development) and Zoning Department - Signs.


This grant of privilege in the public way shall be subject to the provisions of Section 10-28-015 and all other required provisions of the Municipal Code of Chicago.

The grantee shall pay to the City of Chicago as compensation for the privilege #1114558 herein granted the sum of one hundred (\$100.00) per annum in advance.

A 25% penalty will be added for payments received after due date.


The permit holder agrees to hold the City of Chicago harmless for any damage, relocation or replacement costs associated with damage, relocation or removal of private property caused by the City performing work in the public way.

Authority herein given and granted for a period of five (5) years from and after Date of Passage.

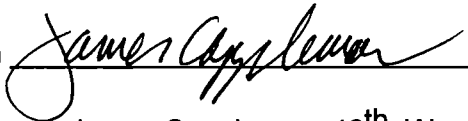Alderman 
James Capplemann 46th Ward



DOUBLE FACE ILLUMINATED PROJECTION SIGN

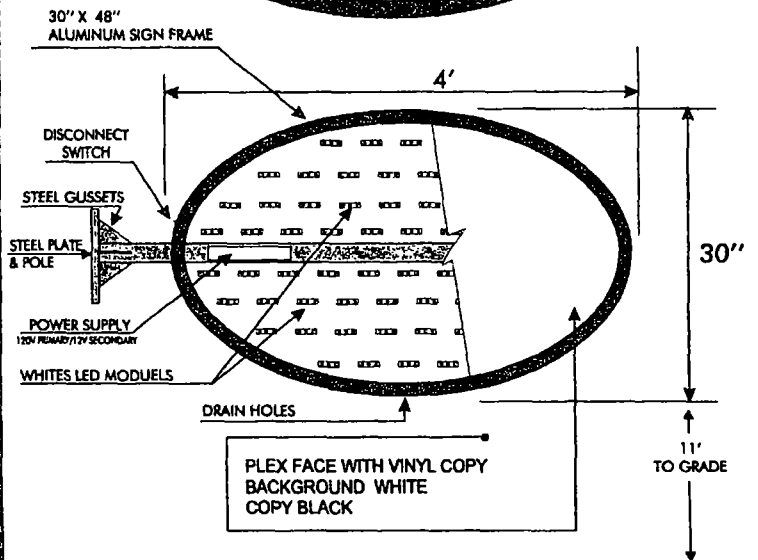

RB
SIGNS

4543 W. Addison
Chicago IL 60641
PH. 773-736-0800
FAX 773-736-4730

All electrical to be UL
Listed and Labeled

DESCRIPTION	30"X4' DOUBLE FACE ILLUMINATED PROJECTION SIGN
CUSTOMER	THE RESERVOIR 844 W MONTROSE CHICAGO, IL 60613
CUSTOMER ACCEPTANCE:	DATE 4-9-14



11/19/2014

Alderman **James Cappleman**
Ward # 46
City of Chicago
City Hall, Room 300
121 North LaSalle Street
Chicago, Illinois 60602

Re: An ordinance to use and maintain a portion of the public right-of-way for **one (1) sign(s)** for
RESERVOIR, adjacent to the premises known as **844 W. Montrose Ave..**

Dear Alderman **James Cappleman**:

The applicant referenced above has requested the use of the public right-of-way for a **sign(s)**. An ordinance has been prepared by the Department of Business Affairs and Consumer Protection – Small Business Center - Public Way Use Unit for presentation to the City Council. Because this request was made for properties located in your ward, as approved by you as per the attached, I respectfully request that you introduce the attached ordinance at the next City Council meeting.

If you have any questions regarding this ordinance, please contact Anthony Bertuca at (312) 744-5506.

Department of Business Affairs and Consumer Protection



City of Chicago



O2014-9590

Office of the City Clerk

Document Tracking Sheet

Meeting Date:	11/19/2014
Sponsor(s):	Pawar (47)
Type:	Ordinance
Title:	Grant(s) of privilege in public way for Ravenswood Community Council - 4427 N Clark St
Committee(s) Assignment:	Committee on Transportation and Public Way

ORDINANCE
RAVENSWOOD COMMUNITY COUNCIL
Acct. No. 301889 - 27
Permit No. 1115603

Be It Ordained by the City Council of the City of Chicago:

SECTION 1. Permission and authority are hereby given and granted to RAVENSWOOD COMMUNITY COUNCIL, upon the terms and subject to the conditions of this ordinance to construct, install, maintain and use one (1) Bicycle Rack(s) on the public right-of-way adjacent to its premises known as 4427 N. Clark St..

Said Bicycle Rack(s) at N. Clark Street measure(s):

One (1) at three (3) feet in length, and point three three (.33) feet in width for a total of point nine nine (.99) square feet.

The location of said privilege shall be as shown on prints kept on file with the Department of Business Affairs and Consumer Protection and the Office of the City Clerk.

Said privilege shall be constructed in accordance with plans and specifications approved by the Department of Planning and Development and Department of Transportation (Division of Project Development).

This grant of privilege in the public way shall be subject to the provisions of Section 10-28-015 and all other required provisions of the Municipal Code of Chicago.

The grantee shall pay to the City of Chicago as compensation for the privilege #1115603 herein granted the sum of zero (\$.00) per annum in advance.

A 25% penalty will be added for payments received after due date.

The permit holder agrees to hold the City of Chicago harmless for any damage, relocation or replacement costs associated with damage, relocation or removal of private property caused by the City performing work in the public way.


Authority herein given and granted for a period of five (5) years from and after Date of Passage.

Alderman




Ameya Pawar 47th Ward



BILL OF MATERIALS

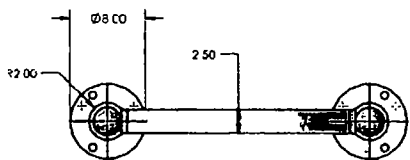


Top

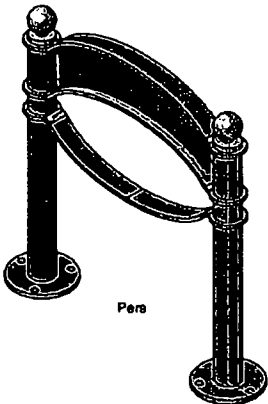

Pers

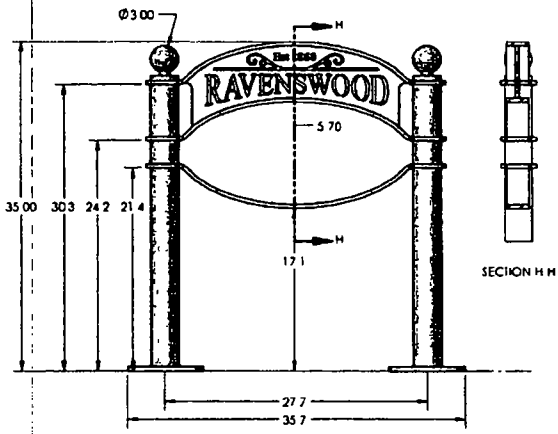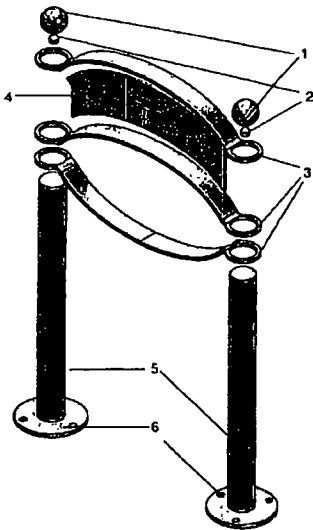

Front

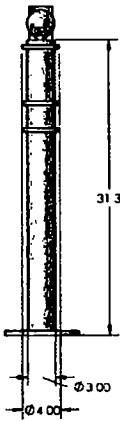

Right

RAVENSWOOD BIKE RACK BEYOND DESIGN					
SCALE 1:12			A3		
ITEM NO	MATERIAL	QTY	GAUGE	COLOR	DESCRIPTION
1	STEEL	2		BLACK	SPHERE TOP
2	STEEL	2		BLACK	SPACER
3	STEEL	3	4	BLACK	WELDED SUPPORTS
4	STEEL	1	4	BLACK	PROTECTION PLATE
5	STEEL	2		BLACK	PILLARS
6	STEEL	2		BLACK	WELDED PLATE

CONFIDENTIAL



Department of Business Affairs and Consumer Protection
Small Business Center - Public Way Use Unit
City Hall - 121 N LaSalle Street, Room 800 • Chicago, IL 60602
(312)-74-GOBIZ (312-744-6249) • (312) 744-1944 (TTY)
<http://www.cityofchicago.org/bacp>

11/19/2014

Alderman Ameya Pawar
Ward # 47
City of Chicago
City Hall, Room 300
121 North LaSalle Street
Chicago, Illinois 60602

Re: An ordinance to use and maintain a portion of the public right-of-way for **one (1) bicycle rack(s)** for **RAVENSWOOD COMMUNITY COUNCIL**, adjacent to the premises known as **4427 N. Clark St.**.

Dear Alderman **Ameya Pawar**:

The applicant referenced above has requested the use of the public right-of-way for a **bicycle rack(s)**. An ordinance has been prepared by the Department of Business Affairs and Consumer Protection – Small Business Center - Public Way Use Unit for presentation to the City Council. Because this request was made for properties located in your ward, as approved by you as per the attached, I respectfully request that you introduce the attached ordinance at the next City Council meeting.

If you have any questions regarding this ordinance, please contact Anthony Bertuca at (312) 744-5506.

Department of Business Affairs and Consumer Protection



City of Chicago



O2014-9615

Office of the City Clerk

Document Tracking Sheet

Meeting Date:	11/19/2014
Sponsor(s):	Pawar (47)
Type:	Ordinance
Title:	Grant(s) of privilege in public way for Irving-Ravenswood Currency Exchange
Committee(s) Assignment:	Committee on Transportation and Public Way

ORDINANCE
IRVING-RAVENSWOOD CURRENCY EXCHANGE
Acct. No. 252718 - 2
Permit No. 1115827

Be It Ordained by the City Council of the City of Chicago:

SECTION 1. Permission and authority are hereby given and granted to IRVING-RAVENSWOOD CURRENCY EXCHANGE, upon the terms and subject to the conditions of this ordinance to maintain and use one (1) sign(s) projecting over the public right-of-way attached to its premises known as 1821b W. Irving Park Rd..

Said sign structure(s) measures as follows; along W. Irving Park Road:
One (1) at six (6) feet in length, eight (8) feet in height and twelve (12) feet above grade level.

The location of said privilege shall be as shown on prints kept on file with the Department of Business Affairs and Consumer Protection and the Office of the City Clerk.

Said privilege shall be constructed in accordance with plans and specifications approved by the Department of Transportation (Division of Project Development) and Zoning Department - Signs.

This grant of privilege in the public way shall be subject to the provisions of Section 10-28-015 and all other required provisions of the Municipal Code of Chicago.


The grantee shall pay to the City of Chicago as compensation for the privilege #1115827 herein granted the sum of three hundred (\$300.00) per annum in advance.

A 25% penalty will be added for payments received after due date.

The permit holder agrees to hold the City of Chicago harmless for any damage, relocation or replacement costs associated with damage, relocation or removal of private property caused by the City performing work in the public way.

Authority herein given and granted for a period of five (5) years from and after 11/18/2014.

Alderman 
Ameya Pawar 47th Ward

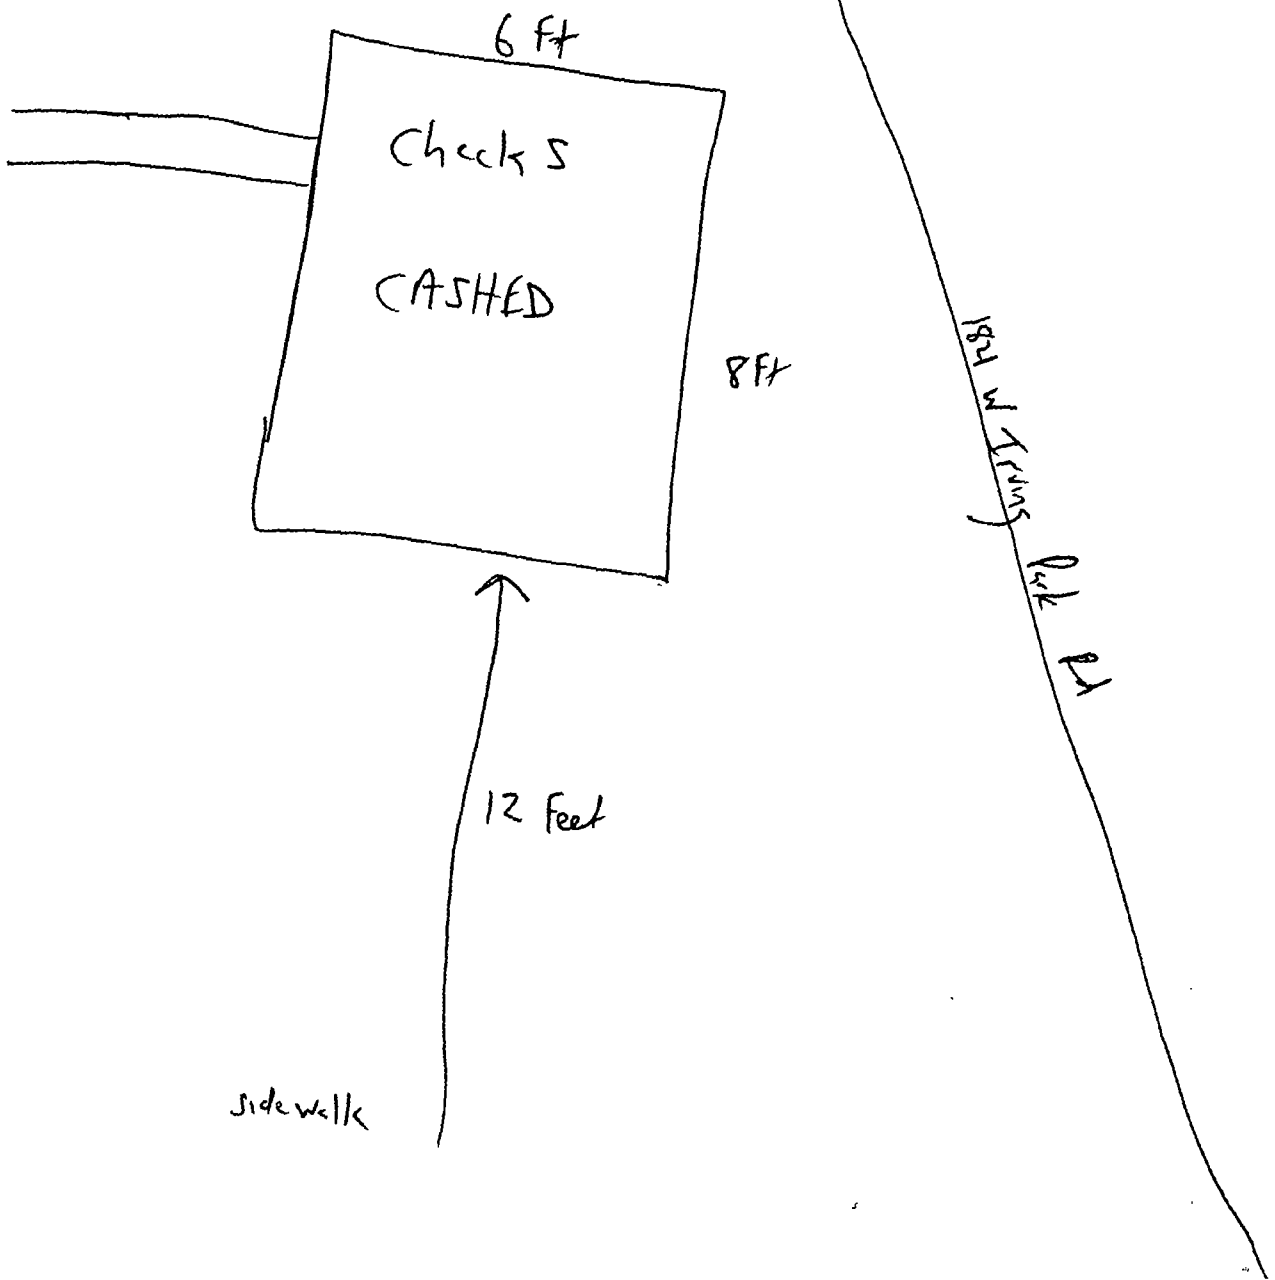



Department of Business Affairs and Consumer Protection
Small Business Center - Public Way Use Unit
City Hall - 121 N LaSalle Street, Room 800 • Chicago, IL 60602
(312)-74-GOBIZ (312-744-6249) • (312) 744-1944 (TTY)
<http://www.cityofchicago.org/bacp>

11/19/2014

Alderman Ameya Pawar
Ward # 47
City of Chicago
City Hall, Room 300
121 North LaSalle Street
Chicago, Illinois 60602

Re: An ordinance to use and maintain a portion of the public right-of-way for **one (1) sign(s)** for
IRVING-RAVENSWOOD CURRENCY EXCHANGE, adjacent to the premises known as **1821b**
W. Irving Park Rd..

Dear Alderman **Ameya Pawar**:

The applicant referenced above has requested the use of the public right-of-way for a **sign(s)**. An ordinance has been prepared by the Department of Business Affairs and Consumer Protection – Small Business Center - Public Way Use Unit for presentation to the City Council. Because this request was made for properties located in your ward, as approved by you as per the attached, I respectfully request that you introduce the attached ordinance at the next City Council meeting.

If you have any questions regarding this ordinance, please contact Anthony Bertuca at (312) 744-5506.

Department of Business Affairs and Consumer Protection



City of Chicago



O2014-9617

Office of the City Clerk Document Tracking Sheet

Meeting Date:	11/19/2014
Sponsor(s):	Pawar (47)
Type:	Ordinance
Title:	Grant(s) of privilege in public way for Public Storage
Committee(s) Assignment:	Committee on Transportation and Public Way

ORDINANCE
PUBLIC STORAGE
Acct. No. 211743 - 23
Permit No. 1115918

Be It Ordained by the City Council of the City of Chicago:

SECTION 1. Permission and authority are hereby given and granted to PUBLIC STORAGE, upon the terms and subject to the conditions of this ordinance to maintain and use one (1) sign(s) projecting over the public right-of-way attached to its premises known as 4430 N. Clark St..

Said sign structure(s) measures as follows; along N. CLARK ST:

One (1) at thirteen (13) feet in length, ten (10) feet in height and eighteen point four two (18.42) feet above grade level.

The location of said privilege shall be as shown on prints kept on file with the Department of Business Affairs and Consumer Protection and the Office of the City Clerk.

Said privilege shall be constructed in accordance with plans and specifications approved by the Department of Transportation (Division of Project Development) and Zoning Department - Signs.

This grant of privilege in the public way shall be subject to the provisions of Section 10-28-015 and all other required provisions of the Municipal Code of Chicago.

The grantee shall pay to the City of Chicago as compensation for the privilege #1115918 herein granted the sum of three hundred (\$300.00) per annum in advance.

A 25% penalty will be added for payments received after due date.

The permit holder agrees to hold the City of Chicago harmless for any damage, relocation or replacement costs associated with damage, relocation or removal of private property caused by the City performing work in the public way.

Authority herein given and granted for a period of five (5) years from and after 04/22/2014.

Alderman 
Ameya Pawar 47th Ward





11/19/2014

Alderman Ameya Pawar
Ward # 47
City of Chicago
City Hall, Room 300
121 North LaSalle Street
Chicago, Illinois 60602

Re: An ordinance to use and maintain a portion of the public right-of-way for **one (1) sign(s)** for **PUBLIC STORAGE**, adjacent to the premises known as **4430 N. Clark St.**.

Dear Alderman Ameya Pawar:

The applicant referenced above has requested the use of the public right-of-way for a **sign(s)**. An ordinance has been prepared by the Department of Business Affairs and Consumer Protection – Small Business Center - Public Way Use Unit for presentation to the City Council. Because this request was made for properties located in your ward, as approved by you as per the attached, I respectfully request that you introduce the attached ordinance at the next City Council meeting.

If you have any questions regarding this ordinance, please contact Anthony Bertuca at (312) 744-5506.

Department of Business Affairs and Consumer Protection



City of Chicago



O2014-9619

Office of the City Clerk

Document Tracking Sheet

Meeting Date:	11/19/2014
Sponsor(s):	Pawar (47)
Type:	Ordinance
Title:	Grant(s) of privilege in public way for Ravenswood Community Council - 4450 N Clark St
Committee(s) Assignment:	Committee on Transportation and Public Way

ORDINANCE
RAVENSWOOD COMMUNITY COUNCIL
Acct. No. 301889 - 28
Permit No. 1115604

Be It Ordained by the City Council of the City of Chicago:

SECTION 1. Permission and authority are hereby given and granted to RAVENSWOOD COMMUNITY COUNCIL, upon the terms and subject to the conditions of this ordinance to construct, install, maintain and use one (1) Bicycle Rack(s) on the public right-of-way adjacent to its premises known as 4450 N. Clark St..

Said Bicycle Rack(s) at N. Clark Street measure(s):

One (1) at three (3) feet in length, and point three three (.33) feet in width for a total of point nine nine (.99) square feet. Said bicycle rack shall be thirty-four (34) inches in height.

The location of said privilege shall be as shown on prints kept on file with the Department of Business Affairs and Consumer Protection and the Office of the City Clerk.

Said privilege shall be constructed in accordance with plans and specifications approved by the Department of Planning and Development and Department of Transportation (Division of Project Development).

This grant of privilege in the public way shall be subject to the provisions of Section 10-28-015 and all other required provisions of the Municipal Code of Chicago.

The grantee shall pay to the City of Chicago as compensation for the privilege #1115604 herein granted the sum of zero (\$.00) per annum in advance.

A 25% penalty will be added for payments received after due date.

The permit holder agrees to hold the City of Chicago harmless for any damage, relocation or replacement costs associated with damage, relocation or removal of private property caused by the City performing work in the public way.


Authority herein given and granted for a period of five (5) years from and after Date of Passage.

Alderman



Ameya Pawar 47th Ward

4450 N. CLARK

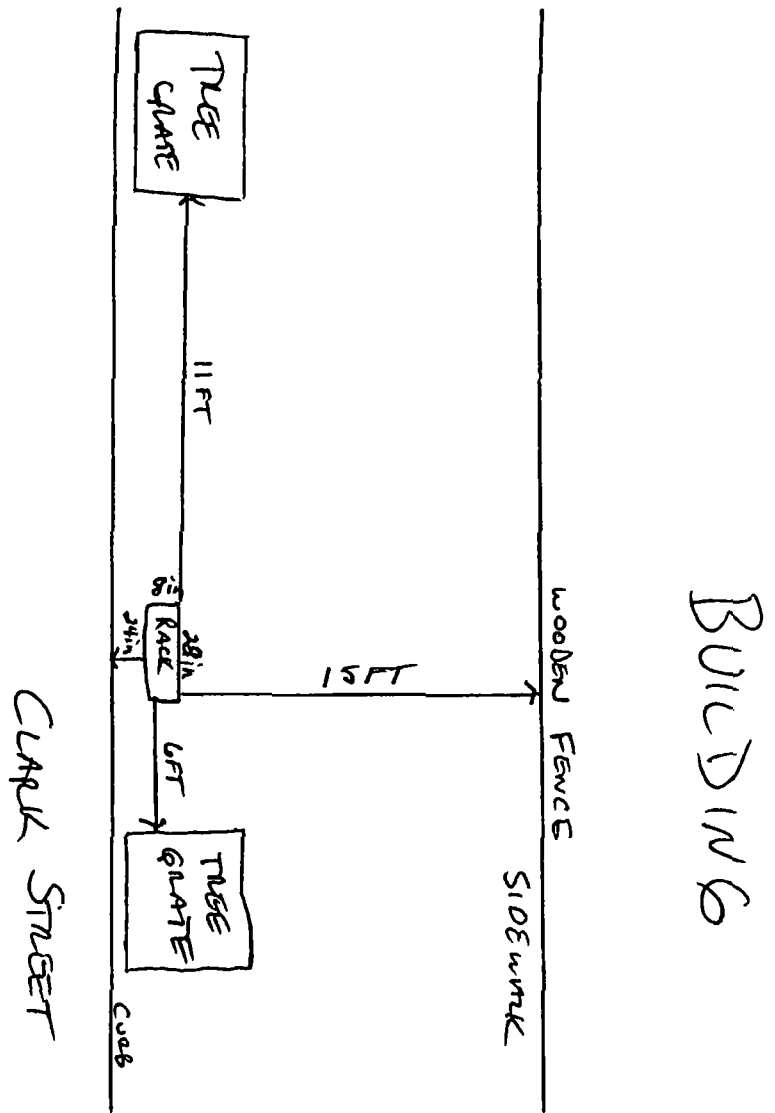

SUNNY SIDE



11/19/2014

Alderman Ameya Pawar
Ward # 47
City of Chicago
City Hall, Room 300
121 North LaSalle Street
Chicago, Illinois 60602

Re: An ordinance to use and maintain a portion of the public right-of-way for **one (1) bicycle rack(s)** for **RAVENSWOOD COMMUNITY COUNCIL**, adjacent to the premises known as **4450 N. Clark St.**

Dear Alderman Ameya Pawar:

The applicant referenced above has requested the use of the public right-of-way for a **bicycle rack(s)**. An ordinance has been prepared by the Department of Business Affairs and Consumer Protection – Small Business Center - Public Way Use Unit for presentation to the City Council. Because this request was made for properties located in your ward, as approved by you as per the attached, I respectfully request that you introduce the attached ordinance at the next City Council meeting.

If you have any questions regarding this ordinance, please contact Anthony Bertuca at (312) 744-5506.

Department of Business Affairs and Consumer Protection



City of Chicago



O2014-9621

Office of the City Clerk

Document Tracking Sheet

Meeting Date:	11/19/2014
Sponsor(s):	Pawar (47)
Type:	Ordinance
Title:	Grant(s) of privilege in public way for Ravenswood Community Council - 4900 N Damen Ave
Committee(s) Assignment:	Committee on Transportation and Public Way

ORDINANCE
RAVENSWOOD COMMUNITY COUNCIL
Acct. No. 301889 - 25
Permit No. 1115600

Be It Ordained by the City Council of the City of Chicago:

SECTION 1. Permission and authority are hereby given and granted to RAVENSWOOD COMMUNITY COUNCIL, upon the terms and subject to the conditions of this ordinance to construct, install, maintain and use one (1) Bicycle Rack(s) on the public right-of-way adjacent to its premises known as 4900 N. Damen Ave..

Said Bicycle Rack(s) at N. Damen Avenue measure(s):

One (1) at three (3) feet in length, and point three three (.33) feet in width for a total of point nine nine (.99) square feet. Said bicycle rack shall be thirty-four (34) inches in height.

The location of said privilege shall be as shown on prints kept on file with the Department of Business Affairs and Consumer Protection and the Office of the City Clerk.

Said privilege shall be constructed in accordance with plans and specifications approved by the Department of Planning and Development and Department of Transportation (Division of Project Development).

This grant of privilege in the public way shall be subject to the provisions of Section 10-28-015 and all other required provisions of the Municipal Code of Chicago.

The grantee shall pay to the City of Chicago as compensation for the privilege #1115600 herein granted the sum of zero (\$.00) per annum in advance.

A 25% penalty will be added for payments received after due date.

The permit holder agrees to hold the City of Chicago harmless for any damage, relocation or replacement costs associated with damage, relocation or removal of private property caused by the City performing work in the public way.


Authority herein given and granted for a period of five (5) years from and after Date of Passage.

Alderman 
Ameya Pawar 47th Ward



24

BILL OF MATERIALS

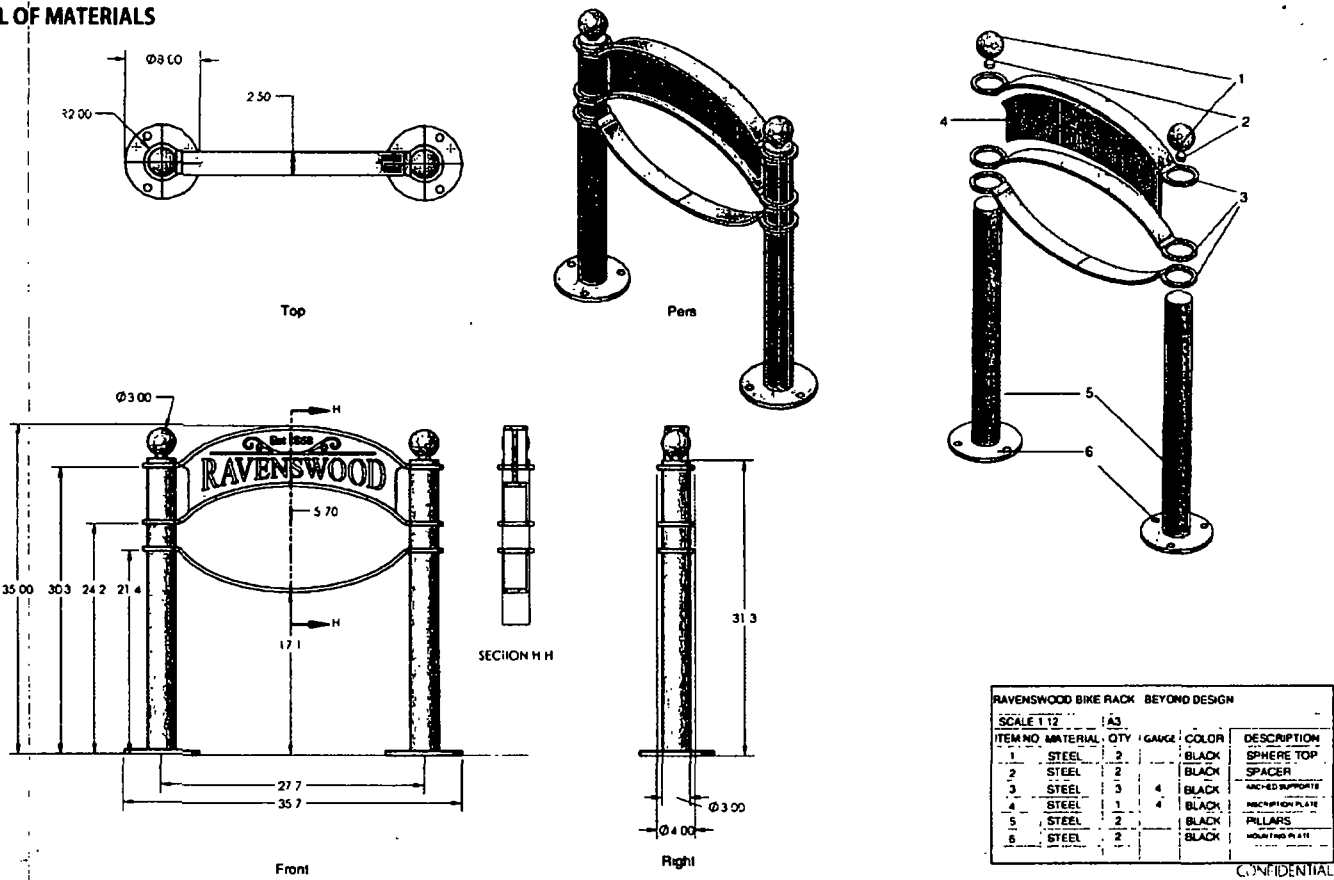



11/19/2014

Alderman Ameya Pawar
Ward # 47
City of Chicago
City Hall, Room 300
121 North LaSalle Street
Chicago, Illinois 60602

Re: An ordinance to use and maintain a portion of the public right-of-way for **one (1) bicycle rack(s)** for **RAVENSWOOD COMMUNITY COUNCIL**, adjacent to the premises known as **4900 N. Damen Ave.**

Dear Alderman **Ameya Pawar**:

The applicant referenced above has requested the use of the public right-of-way for a **bicycle rack(s)**. An ordinance has been prepared by the Department of Business Affairs and Consumer Protection – Small Business Center - Public Way Use Unit for presentation to the City Council. Because this request was made for properties located in your ward, as approved by you as per the attached, I respectfully request that you introduce the attached ordinance at the next City Council meeting.

If you have any questions regarding this ordinance, please contact Anthony Bertuca at (312) 744-5506.

Department of Business Affairs and Consumer Protection



City of Chicago



O2014-9626

Office of the City Clerk

Document Tracking Sheet

Meeting Date:	11/19/2014
Sponsor(s):	Pawar (47)
Type:	Ordinance
Title:	Grant(s) of privilege in public way for Ravenswood Community Council - 4953 N Damen Ave
Committee(s) Assignment:	Committee on Transportation and Public Way

ORDINANCE
RAVENSWOOD COMMUNITY COUNCIL
Acct. No. 301889 - 26
Permit No. 1115602

Be It Ordained by the City Council of the City of Chicago:

SECTION 1. Permission and authority are hereby given and granted to RAVENSWOOD COMMUNITY COUNCIL, upon the terms and subject to the conditions of this ordinance to construct, install, maintain and use one (1) Bicycle Rack(s) on the public right-of-way adjacent to its premises known as 4953 N. Damen Ave..

Said Bicycle Rack(s) at N. Damen Avenue measure(s):

One (1) at three (3) feet in length, and point three three (.33) feet in width for a total of point nine nine (.99) square feet.

The location of said privilege shall be as shown on prints kept on file with the Department of Business Affairs and Consumer Protection and the Office of the City Clerk.

Said privilege shall be constructed in accordance with plans and specifications approved by the Department of Planning and Development and Department of Transportation (Division of Project Development).

This grant of privilege in the public way shall be subject to the provisions of Section 10-28-015 and all other required provisions of the Municipal Code of Chicago.

The grantee shall pay to the City of Chicago as compensation for the privilege #1115602 herein granted the sum of zero (\$.00) per annum in advance.



A 25% penalty will be added for payments received after due date.

The permit holder agrees to hold the City of Chicago harmless for any damage, relocation or replacement costs associated with damage, relocation or removal of private property caused by the City performing work in the public way.

Authority herein given and granted for a period of five (5) years from and after Date of Passage.

Alderman 
Ameya Pawar 47th Ward

BILL OF MATERIALS

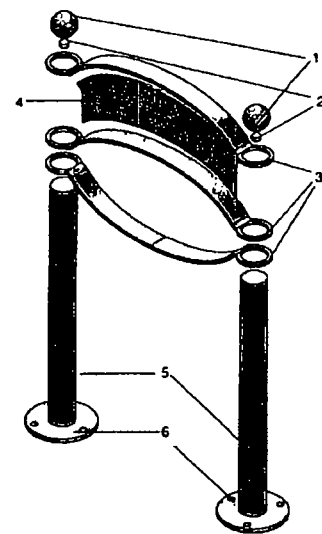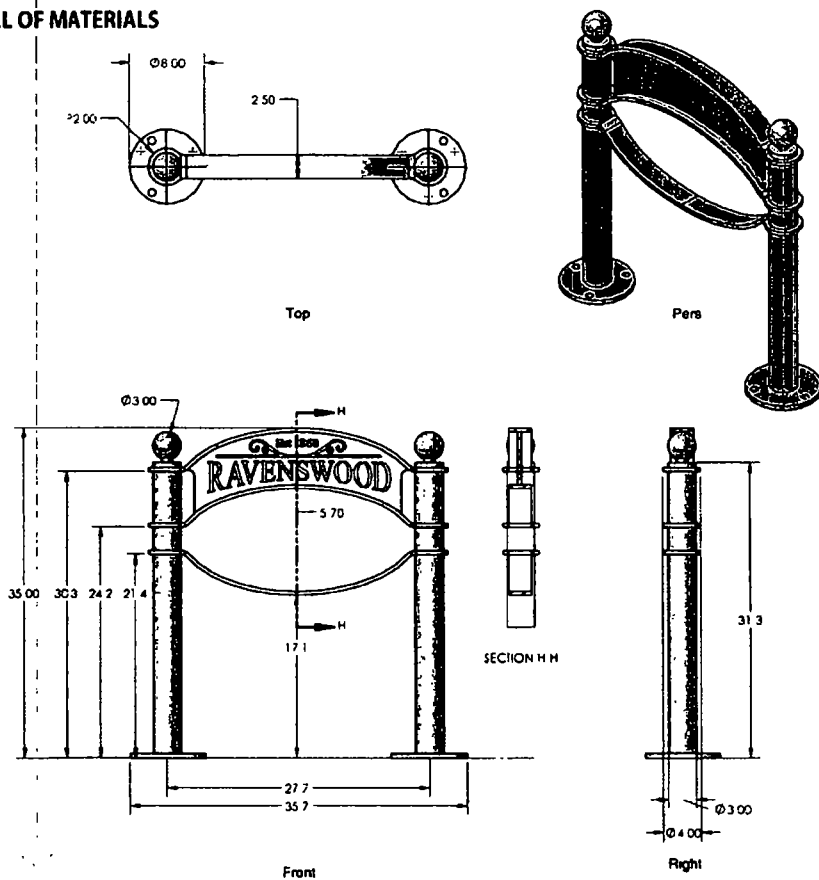

RAVENSWOOD BIKE RACK BEYOND DESIGN					
SCALE 1/12		A3			
ITEM NO	MATERIAL	QTY	GAUGE	COLOR	DESCRIPTION
1	STEEL	2		BLACK	SPHERE TOP
2	STEEL	2		BLACK	SPACER
3	STEEL	3	4	BLACK	ANCHORED SUPPORT IS
4	STEEL	1	4	BLACK	ANCHORED SUPPORT IS
5	STEEL	2		BLACK	PILLARS
6	STEEL	2		BLACK	ANCHORED SUPPORT IS

CONFIDENTIAL | 4



11/19/2014

Alderman Ameya Pawar
Ward # 47
City of Chicago
City Hall, Room 300
121 North LaSalle Street
Chicago, Illinois 60602

Re: An ordinance to use and maintain a portion of the public right-of-way for **one (1) bicycle rack(s)** for **RAVENSWOOD COMMUNITY COUNCIL**, adjacent to the premises known as **4953 N. Damen Ave.**.

Dear Alderman **Ameya Pawar**:

The applicant referenced above has requested the use of the public right-of-way for a **bicycle rack(s)**. An ordinance has been prepared by the Department of Business Affairs and Consumer Protection – Small Business Center - Public Way Use Unit for presentation to the City Council. Because this request was made for properties located in your ward, as approved by you as per the attached, I respectfully request that you introduce the attached ordinance at the next City Council meeting.

If you have any questions regarding this ordinance, please contact Anthony Bertuca at (312) 744-5506.

Department of Business Affairs and Consumer Protection



City of Chicago



O2014-9631

Office of the City Clerk

Document Tracking Sheet

Meeting Date:	11/19/2014
Sponsor(s):	Pawar (47)
Type:	Ordinance
Title:	Grant(s) of privilege in public way for Ravenswood Community Council - 1635 W Montrose Ave
Committee(s) Assignment:	Committee on Transportation and Public Way

ORDINANCE
RAVENSWOOD COMMUNITY COUNCIL
Acct. No. 301889 - 14
Permit No. 1115582

Be It Ordained by the City Council of the City of Chicago:

SECTION 1. Permission and authority are hereby given and granted to RAVENSWOOD COMMUNITY COUNCIL, upon the terms and subject to the conditions of this ordinance to construct, install, maintain and use one (1) Bicycle Rack(s) on the public right-of-way adjacent to its premises known as 1635 W. Montrose Ave..

Said Bicycle Rack(s) at W. Montrose Avenue measure(s):

One (1) at thirty-three (33) feet in length, and point three three (.33) feet in width for a total of ten point eight nine (10.89) square feet. Said bicycle rack shall be thirty-four (34) inches in height.

The location of said privilege shall be as shown on prints kept on file with the Department of Business Affairs and Consumer Protection and the Office of the City Clerk.

Said privilege shall be constructed in accordance with plans and specifications approved by the Department of Planning and Development and Department of Transportation (Division of Project Development).

This grant of privilege in the public way shall be subject to the provisions of Section 10-28-015 and all other required provisions of the Municipal Code of Chicago.

The grantee shall pay to the City of Chicago as compensation for the privilege #1115582 herein granted the sum of zero (\$.00) per annum in advance.

A 25% penalty will be added for payments received after due date.


The permit holder agrees to hold the City of Chicago harmless for any damage, relocation or replacement costs associated with damage, relocation or removal of private property caused by the City performing work in the public way.

Authority herein given and granted for a period of five (5) years from and after Date of Passage.

Alderman


Ameya Pawar 47th Ward

1635 MONTROSE

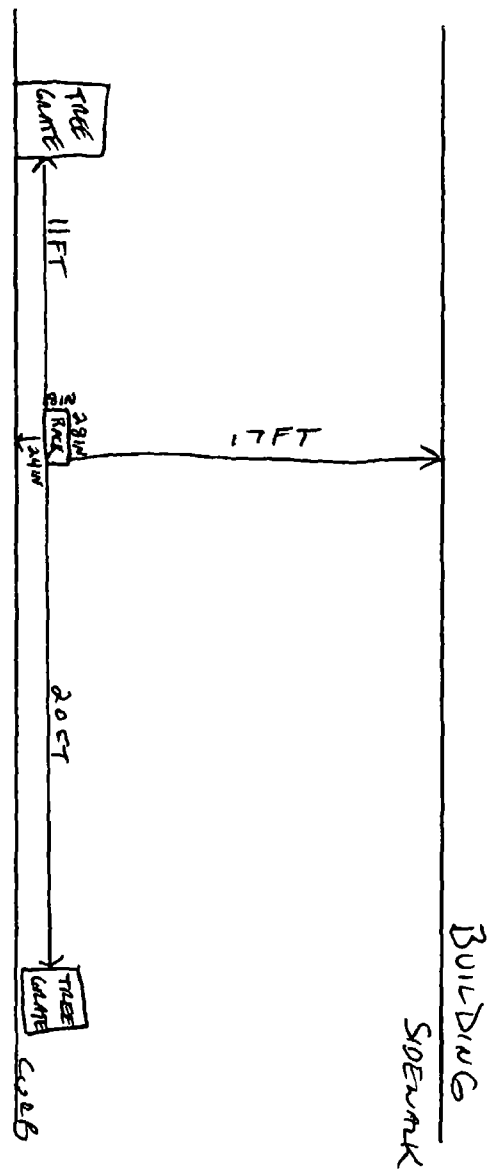

PAULINA ST



Department of Business Affairs and Consumer Protection
Small Business Center- Public Way Use Unit
City Hall- 121 N LaSalle Street Room 800 • Chicago, IL 60602
(312) 74-GOBIZ (312-744-6249) • (312) 744-1944 (TTY)
<http://www.cityofchicago.org/bacp>

11/19/2014

Alderman Ameya Pawar
Ward # 47
City of Chicago
City Hall, Room 300
121 North LaSalle Street
Chicago, Illinois 60602

Re: An ordinance to use and maintain a portion of the public right-of-way for **one (1) bicycle rack(s)** for **RAVENSWOOD COMMUNITY COUNCIL**, adjacent to the premises known as **1635 W. Montrose Ave.**

Dear Alderman Ameya Pawar:

The applicant referenced above has requested the use of the public right-of-way for a **bicycle rack(s)**. An ordinance has been prepared by the Department of Business Affairs and Consumer Protection – Small Business Center - Public Way Use Unit for presentation to the City Council. Because this request was made for properties located in your ward, as approved by you as per the attached, I respectfully request that you introduce the attached ordinance at the next City Council meeting.

If you have any questions regarding this ordinance, please contact Anthony Bertuca at (312) 744-5506.

Department of Business Affairs and Consumer Protection



City of Chicago



O2014-9636

Office of the City Clerk

Document Tracking Sheet

Meeting Date:	11/19/2014
Sponsor(s):	Pawar (47)
Type:	Ordinance
Title:	Grant(s) of privilege in public way for Ravenswood Community Council - 1637 W Montrose Ave
Committee(s) Assignment:	Committee on Transportation and Public Way

ORDINANCE
RAVENSWOOD COMMUNITY COUNCIL
Acct. No. 301889 - 15
Permit No. 1115584

Be It Ordained by the City Council of the City of Chicago:

SECTION 1. Permission and authority are hereby given and granted to RAVENSWOOD COMMUNITY COUNCIL, upon the terms and subject to the conditions of this ordinance to construct, install, maintain and use one (1) Bicycle Rack(s) on the public right-of-way adjacent to its premises known as 1637 W. Montrose Ave..

Said Bicycle Rack(s) at W. Montrose Avenue measure(s):

One (1) at three (3) feet in length, and point three three (.33) feet in width for a total of point nine nine (.99) square feet. Said bicycle rack shall be thirty-four (34) inches in height.

The location of said privilege shall be as shown on prints kept on file with the Department of Business Affairs and Consumer Protection and the Office of the City Clerk.

Said privilege shall be constructed in accordance with plans and specifications approved by the Department of Planning and Development and Department of Transportation (Division of Project Development).

This grant of privilege in the public way shall be subject to the provisions of Section 10-28-015 and all other required provisions of the Municipal Code of Chicago.

The grantee shall pay to the City of Chicago as compensation for the privilege #1115584 herein granted the sum of zero (\$0.00) per annum in advance.

A 25% penalty will be added for payments received after due date.

The permit holder agrees to hold the City of Chicago harmless for any damage, relocation or replacement costs associated with damage, relocation or removal of private property caused by the City performing work in the public way.


Authority herein given and granted for a period of five (5) years from and after Date of Passage.

Alderman 
Ameya Pawar 47th Ward

4N

1637 MONTRROSE

PAULINA

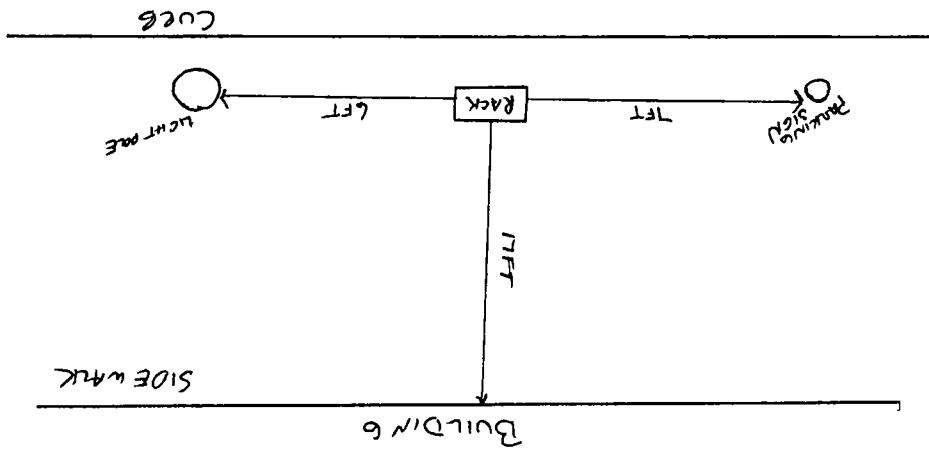



11/19/2014

Alderman Ameya Pawar
Ward # 47
City of Chicago
City Hall, Room 300
121 North LaSalle Street
Chicago, Illinois 60602

Re: An ordinance to use and maintain a portion of the public right-of-way for **one (1) bicycle rack(s)** for **RAVENSWOOD COMMUNITY COUNCIL**, adjacent to the premises known as **1637 W. Montrose Ave.**

Dear Alderman Ameya Pawar:

The applicant referenced above has requested the use of the public right-of-way for a **bicycle rack(s)**. An ordinance has been prepared by the Department of Business Affairs and Consumer Protection – Small Business Center - Public Way Use Unit for presentation to the City Council. Because this request was made for properties located in your ward, as approved by you as per the attached, I respectfully request that you introduce the attached ordinance at the next City Council meeting.

If you have any questions regarding this ordinance, please contact Anthony Bertuca at (312) 744-5506.

Department of Business Affairs and Consumer Protection



City of Chicago



O2014-9641

Office of the City Clerk

Document Tracking Sheet

Meeting Date:	11/19/2014
Sponsor(s):	Pawar (47)
Type:	Ordinance
Title:	Grant(s) of privilege in public way for Ravenswood Community Council - 1812 W Montrose Ave
Committee(s) Assignment:	Committee on Transportation and Public Way

ORDINANCE
RAVENSWOOD COMMUNITY COUNCIL
Acct. No. 301889 - 16
Permit No. 1115587

Be It Ordained by the City Council of the City of Chicago:

SECTION 1. Permission and authority are hereby given and granted to RAVENSWOOD COMMUNITY COUNCIL, upon the terms and subject to the conditions of this ordinance to construct, install, maintain and use one (1) Bicycle Rack(s) on the public right-of-way adjacent to its premises known as 1812 W. Montrose Ave..

Said Bicycle Rack(s) at W. Montrose Avenue measure(s):

One (1) at three (3) feet in length, and point three three (.33) feet in width for a total of point nine nine (.99) square feet. Said bicycle rack shall be thirty-four (34) inches in height.

The location of said privilege shall be as shown on prints kept on file with the Department of Business Affairs and Consumer Protection and the Office of the City Clerk.

Said privilege shall be constructed in accordance with plans and specifications approved by the Department of Planning and Development and Department of Transportation (Division of Project Development).

This grant of privilege in the public way shall be subject to the provisions of Section 10-28-015 and all other required provisions of the Municipal Code of Chicago.

The grantee shall pay to the City of Chicago as compensation for the privilege #1115587 herein granted the sum of zero (\$.00) per annum in advance.


A 25% penalty will be added for payments received after due date.

The permit holder agrees to hold the City of Chicago harmless for any damage, relocation or replacement costs associated with damage, relocation or removal of private property caused by the City performing work in the public way.

Authority herein given and granted for a period of five (5) years from and after Date of Passage.

Alderman 
Ameya Pawar 47th Ward

1812 W MONTROSE

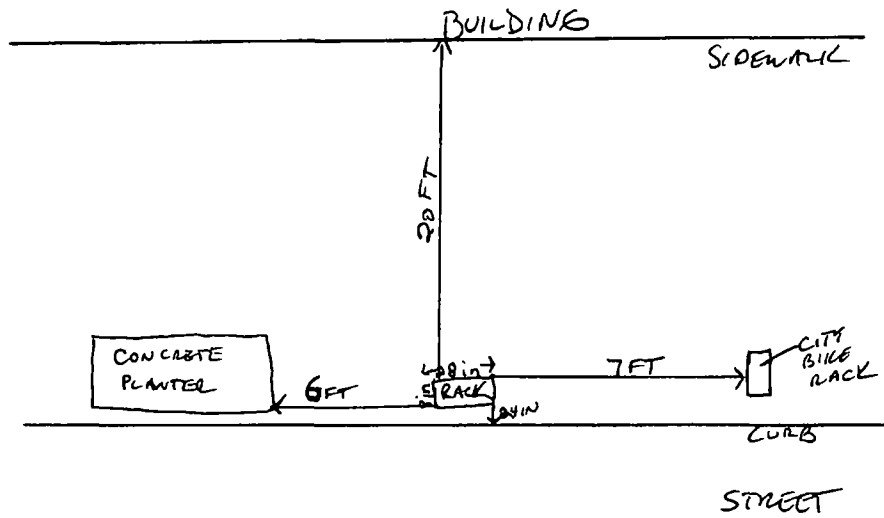

MONTROSE AVE

RAVENSWOOD AVE



Department of Business Affairs and Consumer Protection
Small Business Center- Public Way Use Unit
City Hall- 121 N. LaSalle Street Room 800 • Chicago, IL 60602
(312)-74-GOBIZ (312-744-6249) • (312) 744-1944 (TTY)
<http://www.cityofchicago.org/bacp>

11/19/2014

Alderman Ameya Pawar
Ward # 47
City of Chicago
City Hall, Room 300
121 North LaSalle Street
Chicago, Illinois 60602

Re: An ordinance to use and maintain a portion of the public right-of-way for **one (1) bicycle rack(s)** for **RAVENSWOOD COMMUNITY COUNCIL**, adjacent to the premises known as **1812 W. Montrose Ave.**

Dear Alderman Ameya Pawar:

The applicant referenced above has requested the use of the public right-of-way for a **bicycle rack(s)**. An ordinance has been prepared by the Department of Business Affairs and Consumer Protection – Small Business Center - Public Way Use Unit for presentation to the City Council. Because this request was made for properties located in your ward, as approved by you as per the attached, I respectfully request that you introduce the attached ordinance at the next City Council meeting.

If you have any questions regarding this ordinance, please contact Anthony Bertuca at (312) 744-5506.

Department of Business Affairs and Consumer Protection



City of Chicago



O2014-9643

Office of the City Clerk

Document Tracking Sheet

Meeting Date:	11/19/2014
Sponsor(s):	Pawar (47)
Type:	Ordinance
Title:	Grant(s) of privilege in public way for Ravenswood Community Council - 1918 W Montrose Ave
Committee(s) Assignment:	Committee on Transportation and Public Way

ORDINANCE
RAVENSWOOD COMMUNITY COUNCIL
Acct. No. 301889 - 17
Permit No. 1115588

Be It Ordained by the City Council of the City of Chicago:

SECTION 1. Permission and authority are hereby given and granted to RAVENSWOOD COMMUNITY COUNCIL, upon the terms and subject to the conditions of this ordinance to construct, install, maintain and use one (1) Bicycle Rack(s) on the public right-of-way adjacent to its premises known as 1918 W. Montrose Ave..

Said Bicycle Rack(s) at W. Montrose Avenue measure(s):

One (1) at three (3) feet in length, and point three three (.33) feet in width for a total of point nine nine (.99) square feet. Said bicycle rack shall be thirty-four (34) inches in height.

The location of said privilege shall be as shown on prints kept on file with the Department of Business Affairs and Consumer Protection and the Office of the City Clerk.

Said privilege shall be constructed in accordance with plans and specifications approved by the Department of Planning and Development and Department of Transportation (Division of Project Development).

This grant of privilege in the public way shall be subject to the provisions of Section 10-28-015 and all other required provisions of the Municipal Code of Chicago.

The grantee shall pay to the City of Chicago as compensation for the privilege #1115588 herein granted the sum of zero (\$.00) per annum in advance.

A 25% penalty will be added for payments received after due date.

The permit holder agrees to hold the City of Chicago harmless for any damage, relocation or replacement costs associated with damage, relocation or removal of private property caused by the City performing work in the public way.

Authority herein given and granted for a period of five (5) years from and after Date of Passage.


Alderman


Ameya Pawar 47th Ward

1918 MONTROSE



MONTROSE

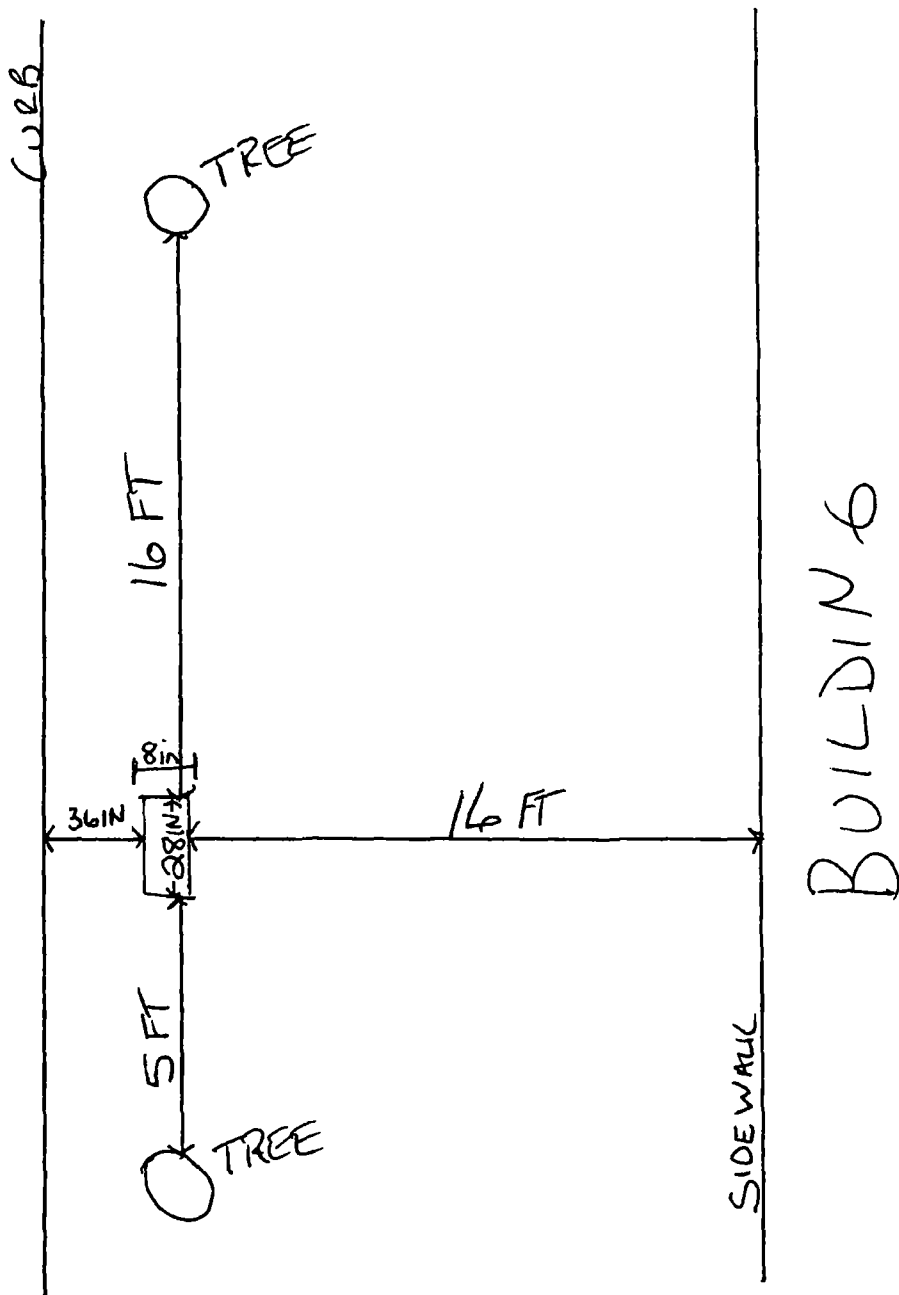

N. WOLCOTT AVE



11/19/2014

Alderman Ameya Pawar
Ward # **47**
City of Chicago
City Hall, Room **300**
121 North LaSalle Street
Chicago, Illinois 60602

Re: An ordinance to use and maintain a portion of the public right-of-way for **one (1) bicycle rack(s)** for **RAVENSWOOD COMMUNITY COUNCIL**, adjacent to the premises known as **1918 W. Montrose Ave.**

Dear Alderman Ameya Pawar:

The applicant referenced above has requested the use of the public right-of-way for a **bicycle rack(s)**. An ordinance has been prepared by the Department of Business Affairs and Consumer Protection – Small Business Center - Public Way Use Unit for presentation to the City Council. Because this request was made for properties located in your ward, as approved by you as per the attached, I respectfully request that you introduce the attached ordinance at the next City Council meeting.

If you have any questions regarding this ordinance, please contact Anthony Bertuca at (312) 744-5506.

Department of Business Affairs and Consumer Protection



City of Chicago



O2014-9644

Office of the City Clerk

Document Tracking Sheet

Meeting Date:	11/19/2014
Sponsor(s):	Pawar (47)
Type:	Ordinance
Title:	Grant(s) of privilege in public way for Ravenswood Community Council - 1967 W Montrose Ave
Committee(s) Assignment:	Committee on Transportation and Public Way

ORDINANCE
RAVENSWOOD COMMUNITY COUNCIL
Acct. No. 301889 - 18
Permit No. 1115589

Be It Ordained by the City Council of the City of Chicago:

SECTION 1. Permission and authority are hereby given and granted to RAVENSWOOD COMMUNITY COUNCIL, upon the terms and subject to the conditions of this ordinance to construct, install, maintain and use one (1) Bicycle Rack(s) on the public right-of-way adjacent to its premises known as 1967 W. Montrose Ave..

Said Bicycle Rack(s) at W. Montrose Avenue measure(s):

One (1) at three (3) feet in length, and point three three (.33) feet in width for a total of point nine nine (.99) square feet. Said bicycle rack shall be thirty-four (34) inches in height.

The location of said privilege shall be as shown on prints kept on file with the Department of Business Affairs and Consumer Protection and the Office of the City Clerk.

Said privilege shall be constructed in accordance with plans and specifications approved by the Department of Planning and Development and Department of Transportation (Division of Project Development).

This grant of privilege in the public way shall be subject to the provisions of Section 10-28-015 and all other required provisions of the Municipal Code of Chicago.

The grantee shall pay to the City of Chicago as compensation for the privilege #1115589 herein granted the sum of zero (\$.00) per annum in advance.


A 25% penalty will be added for payments received after due date.

The permit holder agrees to hold the City of Chicago harmless for any damage, relocation or replacement costs associated with damage, relocation or removal of private property caused by the City performing work in the public way.

Authority herein given and granted for a period of five (5) years from and after Date of Passage.

Alderman


Ameya Pawar 47th Ward

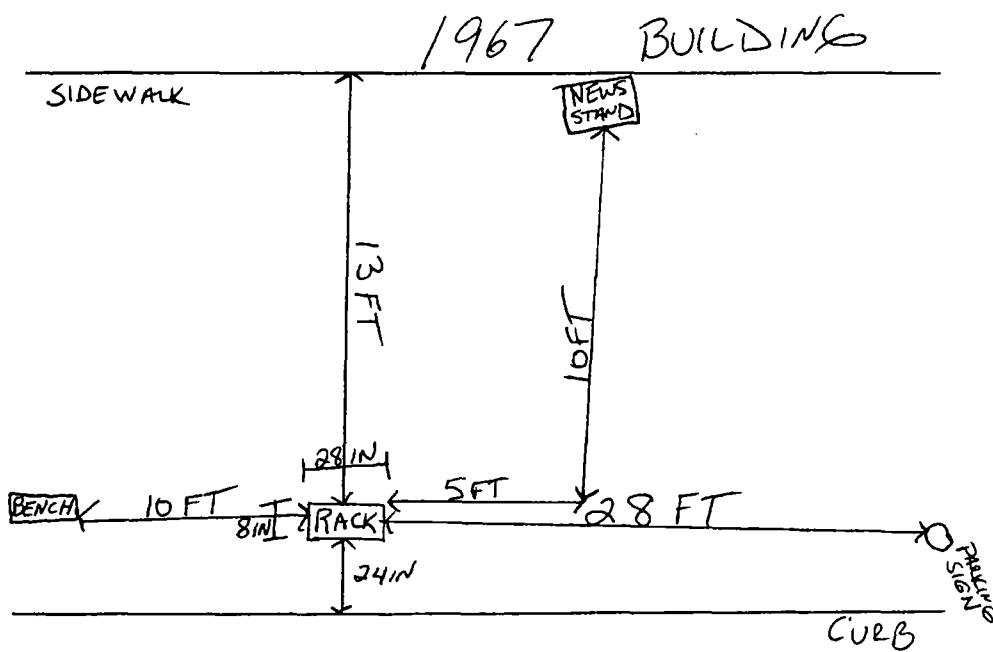

MONTROSE AVE



1967 MONTROSE



11/19/2014

Alderman Ameya Pawar
Ward # 47
City of Chicago
City Hall, Room 300
121 North LaSalle Street
Chicago, Illinois 60602

Re: An ordinance to use and maintain a portion of the public right-of-way for **one (1) bicycle rack(s)** for **RAVENSWOOD COMMUNITY COUNCIL**, adjacent to the premises known as **1967 W. Montrose Ave.**

Dear Alderman Ameya Pawar:

The applicant referenced above has requested the use of the public right-of-way for a **bicycle rack(s)**. An ordinance has been prepared by the Department of Business Affairs and Consumer Protection – Small Business Center - Public Way Use Unit for presentation to the City Council. Because this request was made for properties located in your ward, as approved by you as per the attached, I respectfully request that you introduce the attached ordinance at the next City Council meeting.

If you have any questions regarding this ordinance, please contact Anthony Bertuca at (312) 744-5506.

Department of Business Affairs and Consumer Protection



City of Chicago



O2014-9645

Office of the City Clerk

Document Tracking Sheet

Meeting Date:	11/19/2014
Sponsor(s):	Pawar (47)
Type:	Ordinance
Title:	Grant(s) of privilege in public way for Ravenswood Community Council - 2003 W Montrose Ave
Committee(s) Assignment:	Committee on Transportation and Public Way

ORDINANCE
RAVENSWOOD COMMUNITY COUNCIL
Acct. No. 301889 - 19
Permit No. 1115590

Be It Ordained by the City Council of the City of Chicago:

SECTION 1. Permission and authority are hereby given and granted to RAVENSWOOD COMMUNITY COUNCIL, upon the terms and subject to the conditions of this ordinance to construct, install, maintain and use one (1) Bicycle Rack(s) on the public right-of-way adjacent to its premises known as 2003 W. Montrose Ave..

Said Bicycle Rack(s) at W. Montrose Avenue measure(s):

One (1) at three (3) feet in length, and point three three (.33) feet in width for a total of point nine nine (.99) square feet. Said bicycle rack shall be thirty-four (34) inches in height.

The location of said privilege shall be as shown on prints kept on file with the Department of Business Affairs and Consumer Protection and the Office of the City Clerk.

Said privilege shall be constructed in accordance with plans and specifications approved by the Department of Planning and Development and Department of Transportation (Division of Project Development).

This grant of privilege in the public way shall be subject to the provisions of Section 10-28-015 and all other required provisions of the Municipal Code of Chicago.

The grantee shall pay to the City of Chicago as compensation for the privilege #1115590 herein granted the sum of zero (\$.00) per annum in advance.

A 25% penalty will be added for payments received after due date.


The permit holder agrees to hold the City of Chicago harmless for any damage, relocation or replacement costs associated with damage, relocation or removal of private property caused by the City performing work in the public way.

Authority herein given and granted for a period of five (5) years from and after Date of Passage.

Alderman


Ameya Pawar 47th Ward

DAMEN AVE

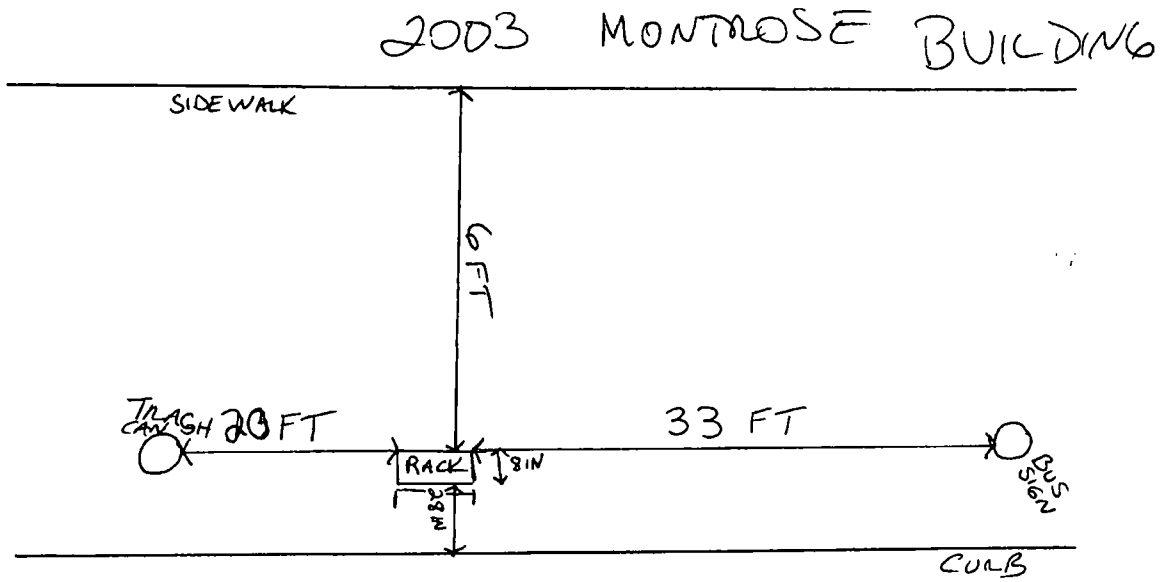

MONTROSE AVE

2003 MONTROSE





Department of Business Affairs and Consumer Protection
Small Business Center- Public Way Use Unit
City Hall- 121 N. LaSalle Street Room 800 • Chicago, IL 60602
• (312)-74-GOBIZ (312-744-6249) • (312) 744-1944 (TTY)
<http://www.cityofchicago.org/bacp>

11/19/2014

Alderman Ameya Pawar
Ward # 47
City of Chicago
City Hall, Room 300
121 North LaSalle Street
Chicago, Illinois 60602

Re: An ordinance to use and maintain a portion of the public right-of-way for **one (1) bicycle rack(s)** for **RAVENSWOOD COMMUNITY COUNCIL**, adjacent to the premises known as **2003 W. Montrose Ave.**

Dear Alderman Ameya Pawar:

The applicant referenced above has requested the use of the public right-of-way for a **bicycle rack(s)**. An ordinance has been prepared by the Department of Business Affairs and Consumer Protection – Small Business Center - Public Way Use Unit for presentation to the City Council. Because this request was made for properties located in your ward, as approved by you as per the attached, I respectfully request that you introduce the attached ordinance at the next City Council meeting.

If you have any questions regarding this ordinance, please contact Anthony Bertuca at (312) 744-5506.

Department of Business Affairs and Consumer Protection



City of Chicago



O2014-9646

Office of the City Clerk

Document Tracking Sheet

Meeting Date:	11/19/2014
Sponsor(s):	Pawar (47)
Type:	Ordinance
Title:	Grant(s) of privilege in public way for Ravenswood Community Council - 4332 N Paulina St
Committee(s) Assignment:	Committee on Transportation and Public Way

ORDINANCE
RAVENSWOOD COMMUNITY COUNCIL
Acct. No. 301889 - 29
Permit No. 1115605

Be It Ordained by the City Council of the City of Chicago:

SECTION 1. Permission and authority are hereby given and granted to RAVENSWOOD COMMUNITY COUNCIL, upon the terms and subject to the conditions of this ordinance to construct, install, maintain and use one (1) Bicycle Rack(s) on the public right-of-way adjacent to its premises known as 4332 N. Paulina St..

Said Bicycle Rack(s) at N. Paulina Street measure(s):

One (1) at three (3) feet in length, and point three three (.33) feet in width for a total of point nine nine (.99) square feet. Said bicycle rack shall be thirty-four (34) inches in height.

The location of said privilege shall be as shown on prints kept on file with the Department of Business Affairs and Consumer Protection and the Office of the City Clerk.

Said privilege shall be constructed in accordance with plans and specifications approved by the Department of Planning and Development and Department of Transportation (Division of Project Development).

This grant of privilege in the public way shall be subject to the provisions of Section 10-28-015 and all other required provisions of the Municipal Code of Chicago.

The grantee shall pay to the City of Chicago as compensation for the privilege #1115605 herein granted the sum of zero (\$.00) per annum in advance.

A 25% penalty will be added for payments received after due date.

The permit holder agrees to hold the City of Chicago harmless for any damage, relocation or replacement costs associated with damage, relocation or removal of private property caused by the City performing work in the public way.


Authority herein given and granted for a period of five (5) years from and after Date of Passage.

Alderman


Ameya Pawar 47th Ward

(Page

4332 PAULINA

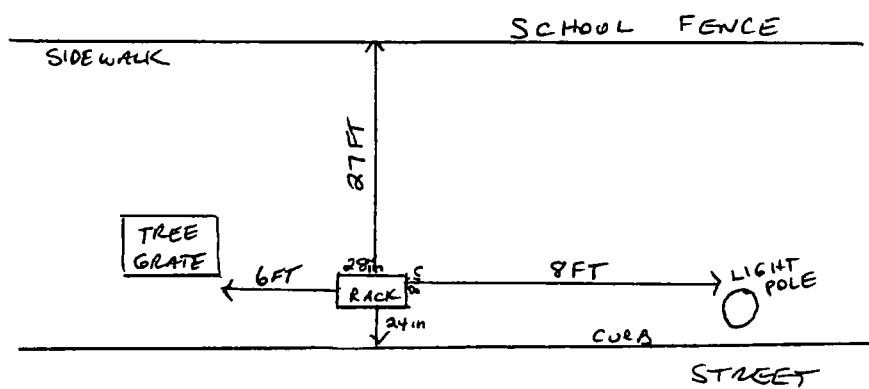

PAULINA

MONROSE AVE



Department of Business Affairs and Consumer Protection
Small Business Center - Public Way Use Unit
City Hall - 121 N. LaSalle Street Room 800 • Chicago, IL 60602
(312)-74-GOBIZ (312-744-6249) • (312) 744-1944 (TTY)
<http://www.cityofchicago.org/bacp>

11/19/2014

Alderman Ameya Pawar
Ward # 47
City of Chicago
City Hall, Room 300
121 North LaSalle Street
Chicago, Illinois 60602

Re: An ordinance to use and maintain a portion of the public right-of-way for **one (1) bicycle rack(s)** for **RAVENSWOOD COMMUNITY COUNCIL**, adjacent to the premises known as **4332 N. Paulina St.**

Dear **Alderman Ameya Pawar**:

The applicant referenced above has requested the use of the public right-of-way for a **bicycle rack(s)**. An ordinance has been prepared by the Department of Business Affairs and Consumer Protection – Small Business Center - Public Way Use Unit for presentation to the City Council. Because this request was made for properties located in your ward, as approved by you as per the attached, I respectfully request that you introduce the attached ordinance at the next City Council meeting.

If you have any questions regarding this ordinance, please contact Anthony Bertuca at (312) 744-5506.

Department of Business Affairs and Consumer Protection



City of Chicago



O2014-9648

Office of the City Clerk

Document Tracking Sheet

Meeting Date:	11/19/2014
Sponsor(s):	Pawar (47)
Type:	Ordinance
Title:	Grant(s) of privilege in public way for Ravenswood Community Council - 3759 N Ravenswood Ave
Committee(s) Assignment:	Committee on Transportation and Public Way

ORDINANCE
RAVENSWOOD COMMUNITY COUNCIL
Acct. No. 301889 - 20
Permit No. 1115593

Be It Ordained by the City Council of the City of Chicago:

SECTION 1. Permission and authority are hereby given and granted to RAVENSWOOD COMMUNITY COUNCIL, upon the terms and subject to the conditions of this ordinance to construct, install, maintain and use one (1) Bicycle Rack(s) on the public right-of-way adjacent to its premises known as 3759 N. Ravenswood Ave..

Said Bicycle Rack(s) at N. Ravenswood Avenue measure(s):

One (1) at three (3) feet in length, and point three three (.33) feet in width for a total of point nine nine (.99) square feet. Said bicycle rack shall be thirty-four (34) inches in height.

The location of said privilege shall be as shown on prints kept on file with the Department of Business Affairs and Consumer Protection and the Office of the City Clerk.

Said privilege shall be constructed in accordance with plans and specifications approved by the Department of Planning and Development and Department of Transportation (Division of Project Development).

This grant of privilege in the public way shall be subject to the provisions of Section 10-28-015 and all other required provisions of the Municipal Code of Chicago.

The grantee shall pay to the City of Chicago as compensation for the privilege #1115593 herein granted the sum of zero (\$.00) per annum in advance.

A 25% penalty will be added for payments received after due date.


The permit holder agrees to hold the City of Chicago harmless for any damage, relocation or replacement costs associated with damage, relocation or removal of private property caused by the City performing work in the public way.

Authority herein given and granted for a period of five (5) years from and after Date of Passage.

Alderman



Ameya Pawar 47th Ward

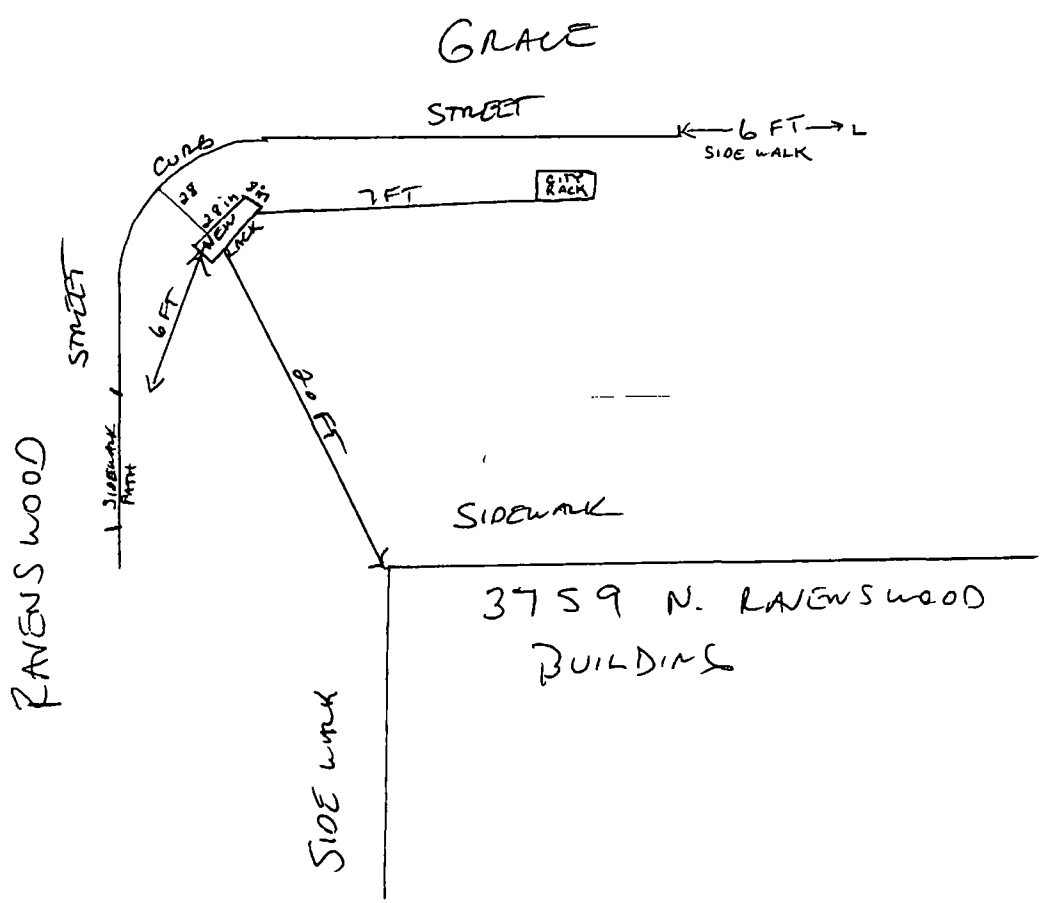

3759 N. RAVENSWOOD



Department of Business Affairs and Consumer Protection
Small Business Center- Public Way Use Unit
City Hall- 121 N LaSalle Street Room 800 • Chicago, IL 60602
(312)-74-GOBIZ (312-744-6249) • (312) 744-1944 (TTY)
<http://www.cityofchicago.org/bacp>

11/19/2014

Alderman Ameya Pawar
Ward # 47
City of Chicago
City Hall, Room 300
121 North LaSalle Street
Chicago, Illinois 60602

Re: An ordinance to use and maintain a portion of the public right-of-way for **one (1) bicycle rack(s)** for **RAVENSWOOD COMMUNITY COUNCIL**, adjacent to the premises known as **3759 N. Ravenswood Ave..**

Dear Alderman Ameya Pawar:

The applicant referenced above has requested the use of the public right-of-way for a **bicycle rack(s)**. An ordinance has been prepared by the Department of Business Affairs and Consumer Protection – Small Business Center - Public Way Use Unit for presentation to the City Council. Because this request was made for properties located in your ward, as approved by you as per the attached, I respectfully request that you introduce the attached ordinance at the next City Council meeting.

If you have any questions regarding this ordinance, please contact Anthony Bertuca at (312) 744-5506.

Department of Business Affairs and Consumer Protection



City of Chicago



O2014-9649

Office of the City Clerk

Document Tracking Sheet

Meeting Date:	11/19/2014
Sponsor(s):	Pawar (47)
Type:	Ordinance
Title:	Grant(s) of privilege in public way for Ravenswood Community Council - 4101 N Ravenswood Ave
Committee(s) Assignment:	Committee on Transportation and Public Way

ORDINANCE
RAVENSWOOD COMMUNITY COUNCIL
Acct. No. 301889 - 21
Permit No. 1115594

Be It Ordained by the City Council of the City of Chicago:

SECTION 1. Permission and authority are hereby given and granted to RAVENSWOOD COMMUNITY COUNCIL, upon the terms and subject to the conditions of this ordinance to construct, install, maintain and use one (1) Bicycle Rack(s) on the public right-of-way adjacent to its premises known as 4101 N. Ravenswood Ave..

Said Bicycle Rack(s) at N. Ravenswood Avenue measure(s):

One (1) at three (3) feet in length, and point three three (.33) feet in width for a total of point nine nine (.99) square feet. Said bicycle rack shall be thirty-four (34) inches in height.

The location of said privilege shall be as shown on prints kept on file with the Department of Business Affairs and Consumer Protection and the Office of the City Clerk.

Said privilege shall be constructed in accordance with plans and specifications approved by the Department of Planning and Development and Department of Transportation (Division of Project Development).

This grant of privilege in the public way shall be subject to the provisions of Section 10-28-015 and all other required provisions of the Municipal Code of Chicago.

The grantee shall pay to the City of Chicago as compensation for the privilege #1115594 herein granted the sum of zero (\$.00) per annum in advance.


A 25% penalty will be added for payments received after due date.

The permit holder agrees to hold the City of Chicago harmless for any damage, relocation or replacement costs associated with damage, relocation or removal of private property caused by the City performing work in the public way.

Authority herein given and granted for a period of five (5) years from and after Date of Passage.

Alderman


Ameya Pawar 47th Ward

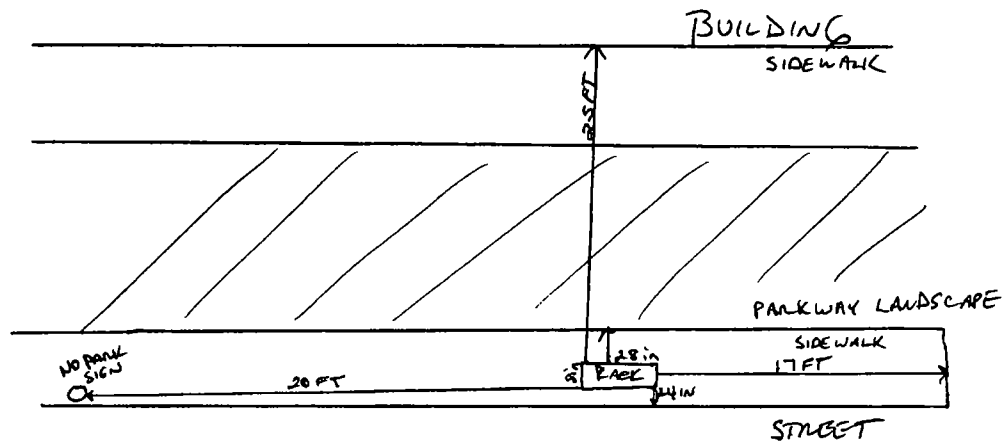

RAVENSWOOD AVE

W. BELLE PLAINE AVE



11/19/2014

Alderman Ameya Pawar
Ward # 47
City of Chicago
City Hall, Room 300
121 North LaSalle Street
Chicago, Illinois 60602

Re: An ordinance to use and maintain a portion of the public right-of-way for **one (1) bicycle rack(s)** for **RAVENSWOOD COMMUNITY COUNCIL**, adjacent to the premises known as **4101 N. Ravenswood Ave.**

Dear Alderman Ameya Pawar:

The applicant referenced above has requested the use of the public right-of-way for a **bicycle rack(s)**. An ordinance has been prepared by the Department of Business Affairs and Consumer Protection – Small Business Center - Public Way Use Unit for presentation to the City Council. Because this request was made for properties located in your ward, as approved by you as per the attached, I respectfully request that you introduce the attached ordinance at the next City Council meeting.

If you have any questions regarding this ordinance, please contact Anthony Bertuca at (312) 744-5506.

Department of Business Affairs and Consumer Protection



City of Chicago



O2014-9650

Office of the City Clerk

Document Tracking Sheet

Meeting Date:	11/19/2014
Sponsor(s):	Pawar (47)
Type:	Ordinance
Title:	Grant(s) of privilege in public way for Ravenswood Community Council - 4131 N Ravenswood Ave
Committee(s) Assignment:	Committee on Transportation and Public Way

ORDINANCE
RAVENSWOOD COMMUNITY COUNCIL
Acct. No. 301889 - 22
Permit No. 1115595

Be It Ordained by the City Council of the City of Chicago:

SECTION 1. Permission and authority are hereby given and granted to RAVENSWOOD COMMUNITY COUNCIL, upon the terms and subject to the conditions of this ordinance to construct, install, maintain and use one (1) Bicycle Rack(s) on the public right-of-way adjacent to its premises known as 4131 N. Ravenswood Ave..

Said Bicycle Rack(s) at N. Ravenswood Avenue measure(s):

One (1) at three (3) feet in length, and point three three (.33) feet in width for a total of point nine nine (.99) square feet. Said bicycle rack shall be thirty-four (34) inches in height.

The location of said privilege shall be as shown on prints kept on file with the Department of Business Affairs and Consumer Protection and the Office of the City Clerk.

Said privilege shall be constructed in accordance with plans and specifications approved by the Department of Planning and Development and Department of Transportation (Division of Project Development).

This grant of privilege in the public way shall be subject to the provisions of Section 10-28-015 and all other required provisions of the Municipal Code of Chicago.


The grantee shall pay to the City of Chicago as compensation for the privilege #1115595 herein granted the sum of zero (\$.00) per annum in advance.

A 25% penalty will be added for payments received after due date.

The permit holder agrees to hold the City of Chicago harmless for any damage, relocation or replacement costs associated with damage, relocation or removal of private property caused by the City performing work in the public way.

Authority herein given and granted for a period of five (5) years from and after Date of Passage.

Alderman

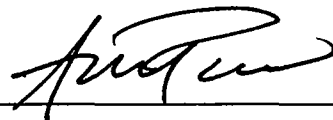

Ameya Pawar 47th Ward


4131 RAVENSWOOD

4131

BERTEAU AVE



RAVENSWOOD AVE

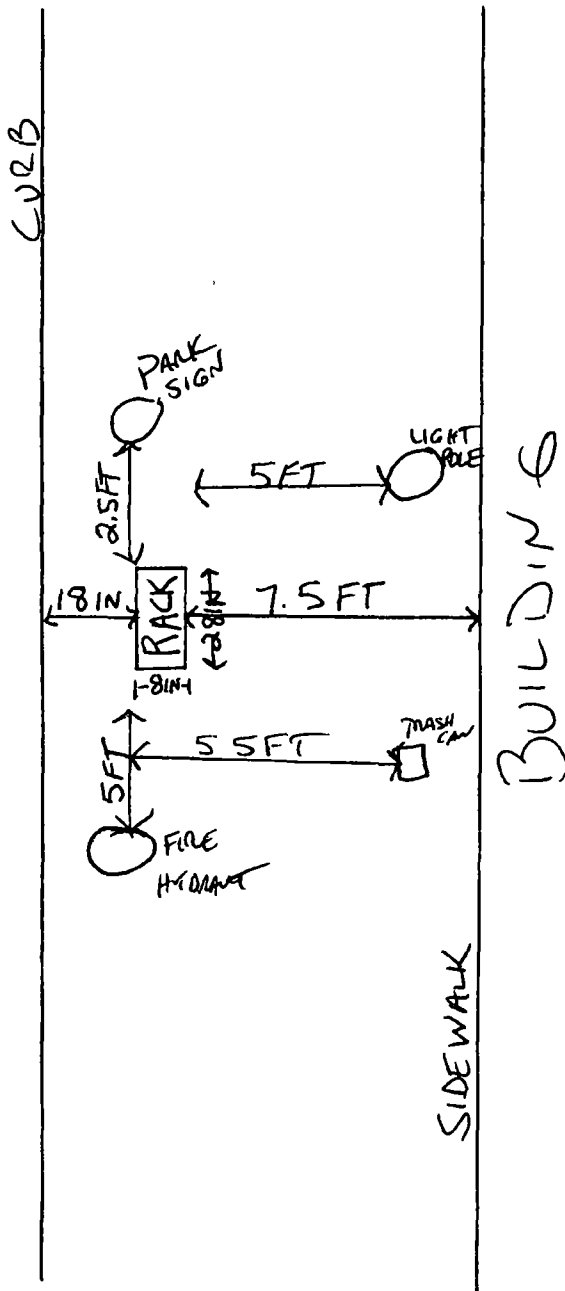



11/19/2014

Alderman Ameya Pawar
Ward # 47
City of Chicago
City Hall, Room 300
121 North LaSalle Street
Chicago, Illinois 60602

Re: An ordinance to use and maintain a portion of the public right-of-way for **one (1) bicycle rack(s)** for **RAVENSWOOD COMMUNITY COUNCIL**, adjacent to the premises known as **4131 N. Ravenswood Ave..**

Dear Alderman **Ameya Pawar**:

The applicant referenced above has requested the use of the public right-of-way for a **bicycle rack(s)**. An ordinance has been prepared by the Department of Business Affairs and Consumer Protection – Small Business Center - Public Way Use Unit for presentation to the City Council. Because this request was made for properties located in your ward, as approved by you as per the attached, I respectfully request that you introduce the attached ordinance at the next City Council meeting.

If you have any questions regarding this ordinance, please contact Anthony Bertuca at (312) 744-5506.

Department of Business Affairs and Consumer Protection



City of Chicago



O2014-9651

Office of the City Clerk

Document Tracking Sheet

Meeting Date:	11/19/2014
Sponsor(s):	Pawar (47)
Type:	Ordinance
Title:	Grant(s) of privilege in public way for Ravenswood Community Council - 4557 N Ravenswood Ave
Committee(s) Assignment:	Committee on Transportation and Public Way

ORDINANCE
RAVENSWOOD COMMUNITY COUNCIL
Acct. No. 301889 - 24
Permit No. 1115598

Be It Ordained by the City Council of the City of Chicago:

SECTION 1. Permission and authority are hereby given and granted to RAVENSWOOD COMMUNITY COUNCIL, upon the terms and subject to the conditions of this ordinance to construct, install, maintain and use one (1) Bicycle Rack(s) on the public right-of-way adjacent to its premises known as 4557 N. Ravenswood Ave..

Said Bicycle Rack(s) at N. Ravenswood Avenue measure(s):

One (1) at three (3) feet in length, and point three three (.33) feet in width for a total of point nine nine (.99) square feet.

The location of said privilege shall be as shown on prints kept on file with the Department of Business Affairs and Consumer Protection and the Office of the City Clerk.

Said privilege shall be constructed in accordance with plans and specifications approved by the Department of Planning and Development and Department of Transportation (Division of Project Development).

This grant of privilege in the public way shall be subject to the provisions of Section 10-28-015 and all other required provisions of the Municipal Code of Chicago.

The grantee shall pay to the City of Chicago as compensation for the privilege #1115598 herein granted the sum of zero (\$0.00) per annum in advance.


A 25% penalty will be added for payments received after due date.

The permit holder agrees to hold the City of Chicago harmless for any damage, relocation or replacement costs associated with damage, relocation or removal of private property caused by the City performing work in the public way.


Authority herein given and granted for a period of five (5) years from and after Date of Passage.

Alderman 
Ameya Pawar 47th Ward



BILL OF MATERIALS

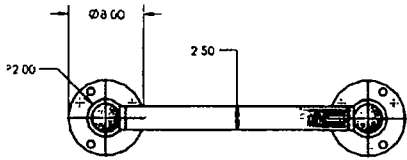


Top

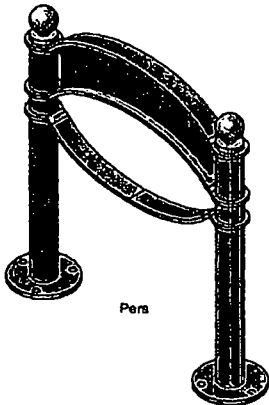


Pers

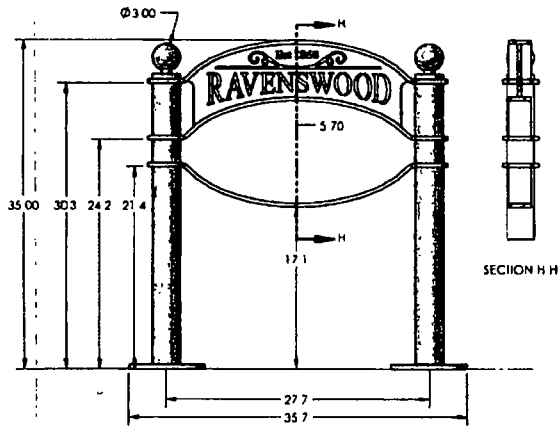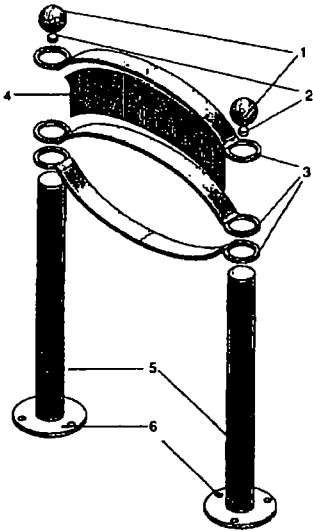

Front

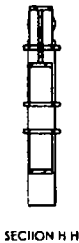

SECTION H H

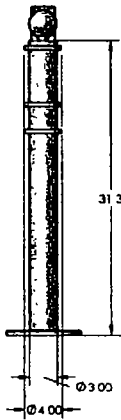

Right

RAVENSWOOD BIKE RACK BEYOND DESIGN					
SCALE 1/12		A3			
ITEM NO	MATERIAL	QTY	GAUGE	COLOR	DESCRIPTION
1	STEEL	2		BLACK	SPHERE TOP
2	STEEL	2		BLACK	SPACER
3	STEEL	3	4	BLACK	ARCHED SUPPORTS
4	STEEL	1	4	BLACK	ARCHED SUPPORT PLATE
5	STEEL	2		BLACK	PILLARS
6	STEEL	2		BLACK	WELD PLATE IN FIT

CONFIDENTIAL



11/19/2014

Alderman Ameya Pawar
Ward # 47
City of Chicago
City Hall, Room 300
121 North LaSalle Street
Chicago, Illinois 60602

Re: An ordinance to use and maintain a portion of the public right-of-way for **one (1) bicycle rack(s)** for **RAVENSWOOD COMMUNITY COUNCIL**, adjacent to the premises known as **4557 N. Ravenswood Ave..**

Dear Alderman **Ameya Pawar**:

The applicant referenced above has requested the use of the public right-of-way for a **bicycle rack(s)**. An ordinance has been prepared by the Department of Business Affairs and Consumer Protection – Small Business Center - Public Way Use Unit for presentation to the City Council. Because this request was made for properties located in your ward, as approved by you as per the attached, I respectfully request that you introduce the attached ordinance at the next City Council meeting.

If you have any questions regarding this ordinance, please contact Anthony Bertuca at (312) 744-5506.

Department of Business Affairs and Consumer Protection



City of Chicago



O2014-9627

Office of the City Clerk

Document Tracking Sheet

Meeting Date:	11/19/2014
Sponsor(s):	Moore (49)
Type:	Ordinance
Title:	Grant(s) of privilege in public way for Twisted Tapas
Committee(s) Assignment:	Committee on Transportation and Public Way

ORDINANCE
TWISTED TAPAS
Acct. No. 328415 - 2
Permit No. 1108620

Be It Ordained by the City Council of the City of Chicago:

SECTION 1. Permission and authority are hereby given and granted to TWISTED TAPAS, upon the terms and subject to the conditions of this ordinance to maintain and use one (1) sign(s) projecting over the public right-of-way attached to its premises known as 1146 W. Pratt Blvd..

Said sign structure(s) measures as follows; along West Pratt Blvd:

One (1) at two (2) feet in length, six point three three (6.33) feet in height and eleven (11) feet above grade level.

The location of said privilege shall be as shown on prints kept on file with the Department of Business Affairs and Consumer Protection and the Office of the City Clerk.

Said privilege shall be constructed in accordance with plans and specifications approved by the Department of Transportation (Division of Project Development) and Zoning Department - Signs.


This grant of privilege in the public way shall be subject to the provisions of Section 10-28-015 and all other required provisions of the Municipal Code of Chicago.

The grantee shall pay to the City of Chicago as compensation for the privilege #1108620 herein granted the sum of one hundred (\$100.00) per annum in advance.

A 25% penalty will be added for payments received after due date.

The permit holder agrees to hold the City of Chicago harmless for any damage, relocation or replacement costs associated with damage, relocation or removal of private property caused by the City performing work in the public way.


Authority herein given and granted for a period of five (5) years from and after Date of Passage.

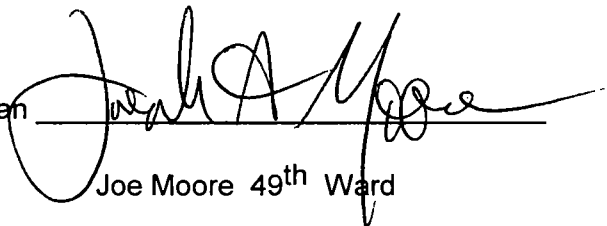Alderman 
Joe Moore 49th Ward

Lights Drawing

Location: 1146 W. Pratt Chicago IL 60626

Organization Name: TAS Entertainment LLC

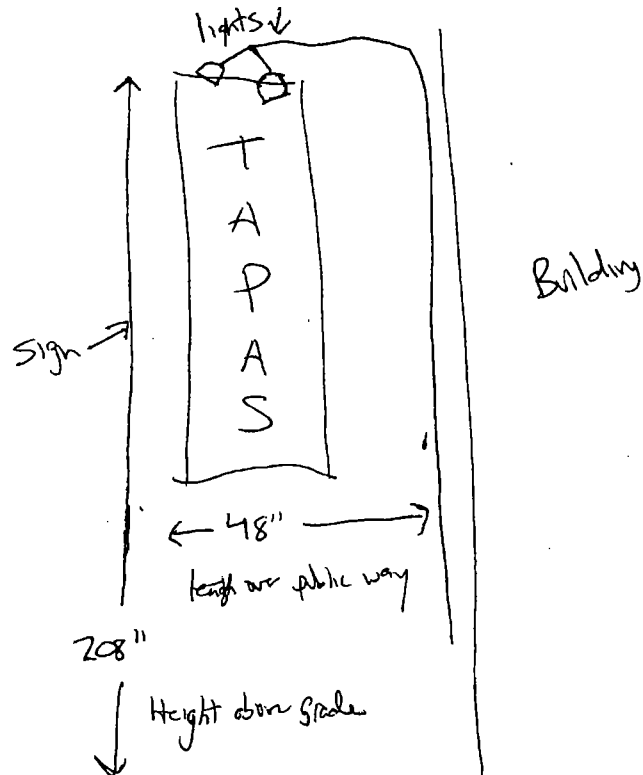



11/19/2014

Alderman Joe Moore
Ward # **49**
City of Chicago
City Hall, Room **300**
121 North LaSalle Street
Chicago, Illinois 60602

Re: An ordinance to use and maintain a portion of the public right-of-way for **one (1) sign(s)** for
TWISTED TAPAS, adjacent to the premises known as **1146 W. Pratt Blvd.**.

Dear **Alderman Joe Moore**:

The applicant referenced above has requested the use of the public right-of-way for a **sign(s)**. An ordinance has been prepared by the Department of Business Affairs and Consumer Protection – Small Business Center - Public Way Use Unit for presentation to the City Council. Because this request was made for properties located in your ward, as approved by you as per the attached, I respectfully request that you introduce the attached ordinance at the next City Council meeting.

If you have any questions regarding this ordinance, please contact Anthony Bertuca at (312) 744-5506.

Department of Business Affairs and Consumer Protection



City of Chicago



O2014-9628

Office of the City Clerk

Document Tracking Sheet

Meeting Date:	11/19/2014
Sponsor(s):	Moore (49)
Type:	Ordinance
Title:	Grant(s) of privilege in public way for Walgreens No. 1308
Committee(s) Assignment:	Committee on Transportation and Public Way

ORDINANCE
WALGREENS #1308
Acct. No. 7551 - 23
Permit No. 1115121

Be It Ordained by the City Council of the City of Chicago:

SECTION 1. Permission and authority are hereby given and granted to WALGREENS #1308, upon the terms and subject to the conditions of this ordinance to maintain and use one (1) sign(s) projecting over the public right-of-way attached to its premises known as 7410 N. Clark St..

Said sign structure(s) measures as follows; along N CLARK ST:

One (1) at fourteen point five (14.5) feet in length, four (4) feet in height and twenty (20) feet above grade level.

The location of said privilege shall be as shown on prints kept on file with the Department of Business Affairs and Consumer Protection and the Office of the City Clerk.

Said privilege shall be constructed in accordance with plans and specifications approved by the Department of Transportation (Division of Project Development) and Zoning Department - Signs.


This grant of privilege in the public way shall be subject to the provisions of Section 10-28-015 and all other required provisions of the Municipal Code of Chicago.

The grantee shall pay to the City of Chicago as compensation for the privilege #1115121 herein granted the sum of three hundred (\$300.00) per annum in advance.

A 25% penalty will be added for payments received after due date.

The permit holder agrees to hold the City of Chicago harmless for any damage, relocation or replacement costs associated with damage, relocation or removal of private property caused by the City performing work in the public way.

Authority herein given and granted for a period of five (5) years from and after Date of Passage.

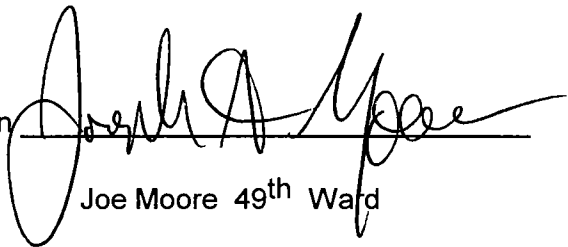Alderman 
Joe Moore 49th Ward



Department of Business Affairs and Consumer Protection
Small Business Center - Public Way Use Unit
City Hall - 121 N LaSalle Street, Room 800 • Chicago, IL 60602
(312)-74-GOBIZ (312-744-6249) • (312) 744-1944 (TTY)
<http://www.cityofchicago.org/bacp>

11/19/2014

Alderman Joe Moore
Ward # 49
City of Chicago
City Hall, Room 300
121 North LaSalle Street
Chicago, Illinois 60602

Re: An ordinance to use and maintain a portion of the public right-of-way for **one (1) sign(s)** for
WALGREENS #1308, adjacent to the premises known as **7410 N. Clark St.**

Dear Alderman **Joe Moore**:

The applicant referenced above has requested the use of the public right-of-way for a **sign(s)**. An ordinance has been prepared by the Department of Business Affairs and Consumer Protection – Small Business Center - Public Way Use Unit for presentation to the City Council. Because this request was made for properties located in your ward, as approved by you as per the attached, I respectfully request that you introduce the attached ordinance at the next City Council meeting.

If you have any questions regarding this ordinance, please contact Anthony Bertuca at (312) 744-5506.

Department of Business Affairs and Consumer Protection



City of Chicago



O2014-9632

Office of the City Clerk

Document Tracking Sheet

Meeting Date:	11/19/2014
Sponsor(s):	Silverstein (50)
Type:	Ordinance
Title:	Grant(s) of privilege in public way for Aldi, Inc. No. 62
Committee(s) Assignment:	Committee on Transportation and Public Way

ORDINANCE
ALDI INC # 62
Acct. No. 5273 - 13
Permit No. 1115810

Be It Ordained by the City Council of the City of Chicago:

SECTION 1. Permission and authority are hereby given and granted to ALDI INC # 62, upon the terms and subject to the conditions of this ordinance to maintain and use one (1) sign(s) projecting over the public right-of-way attached to its premises known as 6220 N. California Ave..

Said sign structure(s) measures as follows; along GRANVILLE:

One (1) at six point two five (6.25) feet in length, seven point five (7.5) feet in height and fourteen (14) feet above grade level.

The location of said privilege shall be as shown on prints kept on file with the Department of Business Affairs and Consumer Protection and the Office of the City Clerk.

Said privilege shall be constructed in accordance with plans and specifications approved by the Department of Transportation (Division of Project Development) and Zoning Department - Signs.


This grant of privilege in the public way shall be subject to the provisions of Section 10-28-015 and all other required provisions of the Municipal Code of Chicago.


The grantee shall pay to the City of Chicago as compensation for the privilege #1115810 herein granted the sum of three hundred (\$300.00) per annum in advance.

A 25% penalty will be added for payments received after due date.

The permit holder agrees to hold the City of Chicago harmless for any damage, relocation or replacement costs associated with damage, relocation or removal of private property caused by the City performing work in the public way.

Authority herein given and granted for a period of five (5) years from and after 10/08/2013.

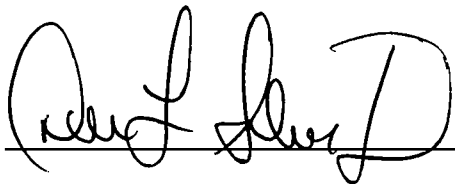Alderman 
Debra L. Silverstein 50th Ward

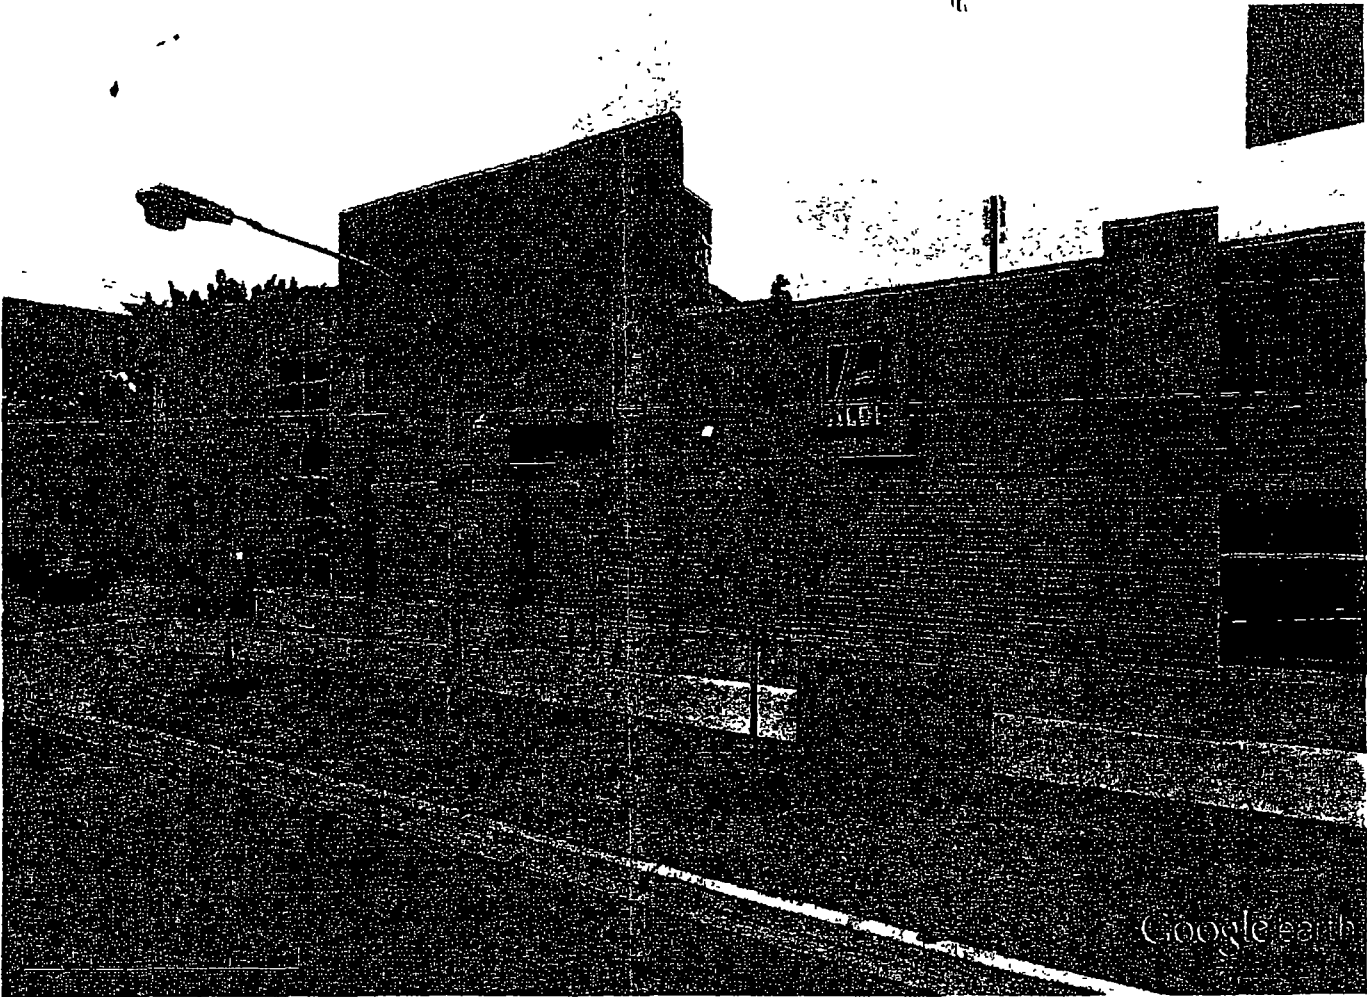

Google earth





Department of Business Affairs and Consumer Protection

Small Business Center - Public Way Use Unit

City Hall - 121 N. LaSalle Street, Room 800 • Chicago, IL 60602

(312)-74-GOBIZ (312-744-6249) • (312) 744-1944 (TTY)

<http://www.cityofchicago.org/bacp>

11/19/2014

Alderman Debra L. Silverstein

Ward # 50

City of Chicago

City Hall, Room 203

121 North LaSalle Street

Chicago, Illinois 60602

Re: An ordinance to use and maintain a portion of the public right-of-way for **one (1) sign(s)** for **ALDI INC # 62**, adjacent to the premises known as **6220 N. California Ave..**

Dear Alderman **Debra L. Silverstein**:

The applicant referenced above has requested the use of the public right-of-way for a **sign(s)**. An ordinance has been prepared by the Department of Business Affairs and Consumer Protection – Small Business Center - Public Way Use Unit for presentation to the City Council. Because this request was made for properties located in your ward, as approved by you as per the attached, I respectfully request that you introduce the attached ordinance at the next City Council meeting.

If you have any questions regarding this ordinance, please contact Anthony Bertuca at (312) 744-5506.

Department of Business Affairs and Consumer Protection



City of Chicago



O2014-9637

Office of the City Clerk

Document Tracking Sheet

Meeting Date:	11/19/2014
Sponsor(s):	Silverstein (50)
Type:	Ordinance
Title:	Grant(s) of privilege in public way for EDB's Hand Car Wash
Committee(s) Assignment:	Committee on Transportation and Public Way

ORDINANCE
EDB'S HAND CAR WASH
Acct. No. 306043 - 1
Permit No. 1115752

Be It Ordained by the City Council of the City of Chicago:

SECTION 1. Permission and authority are hereby given and granted to EDB'S HAND CAR WASH, upon the terms and subject to the conditions of this ordinance to maintain and use one (1) sign(s) projecting over the public right-of-way attached to its premises known as 6644 N. Western Ave..

Said sign structure(s) measures as follows; along N. Western Avenue:

One (1) at four (4) feet in length, one (1) foot in height and sixteen (16) feet above grade level.

The location of said privilege shall be as shown on prints kept on file with the Department of Business Affairs and Consumer Protection and the Office of the City Clerk.

Said privilege shall be constructed in accordance with plans and specifications approved by the Department of Transportation (Division of Project Development) and Zoning Department - Signs.


This grant of privilege in the public way shall be subject to the provisions of Section 10-28-015 and all other required provisions of the Municipal Code of Chicago.

The grantee shall pay to the City of Chicago as compensation for the privilege #1115752 herein granted the sum of one hundred (\$100.00) per annum in advance.

A 25% penalty will be added for payments received after due date.

The permit holder agrees to hold the City of Chicago harmless for any damage, relocation or replacement costs associated with damage, relocation or removal of private property caused by the City performing work in the public way.

Authority herein given and granted for a period of five (5) years from and after 10/07/2014.

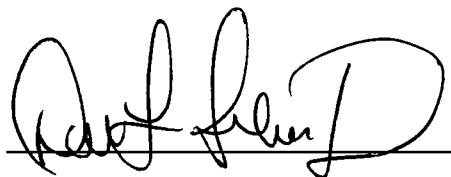Alderman 

Debra L. Silverstein 50th Ward


BUILDING LINE

4'

1'

16'

SIDE WALK

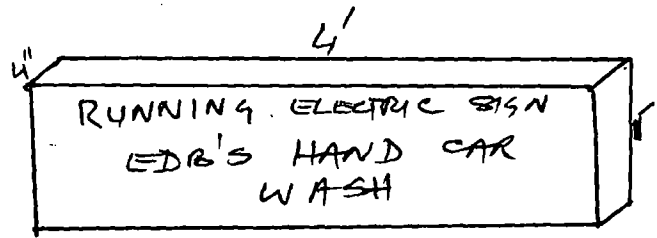



11/19/2014

Alderman Debra L. Silverstein
Ward # **50**
City of Chicago
City Hall, Room **203**
121 North LaSalle Street
Chicago, Illinois 60602

Re: An ordinance to use and maintain a portion of the public right-of-way for **one (1) sign(s)** for **EDB'S HAND CAR WASH**, adjacent to the premises known as **6644 N. Western Ave.**.

Dear Alderman **Debra L. Silverstein**:

The applicant referenced above has requested the use of the public right-of-way for a **sign(s)**. An ordinance has been prepared by the Department of Business Affairs and Consumer Protection – Small Business Center - Public Way Use Unit for presentation to the City Council. Because this request was made for properties located in your ward, as approved by you as per the attached, I respectfully request that you introduce the attached ordinance at the next City Council meeting.

If you have any questions regarding this ordinance, please contact Anthony Bertuca at (312) 744-5506.

Department of Business Affairs and Consumer Protection



City of Chicago



O2014-9577

Office of the City Clerk

Document Tracking Sheet

Meeting Date:	11/19/2014
Sponsor(s):	Reilly (42)
Type:	Ordinance
Title:	Amendment of grant(s) of privilege in public way to Blaze Pizza
Committee(s) Assignment:	Committee on Transportation and Public Way

ORDINANCE AMENDMENT

Acct. No. 387683 - 1

Permit No. 1111684

BE IT ORDAINED BY THE CITY COUNCIL OF THE CITY OF CHICAGO:

Section 1:

The ordinance passed by the City Council of the City of Chicago for **BLAZE PIZZA** on **09/10/2014**, and printed upon page **88101** of the Journal of Proceedings of the City of Chicago is here by Amended by deleting the words

“premises known as 227 E. Ohio St.”

and inserting in their place the words

“premises known as 227 East Ontario Street”

Section 2:


This ordinance Amendment shall be in effect upon its passage.

ALDERMAN: _____

Brendan Reilly

Ward: 42

Date:

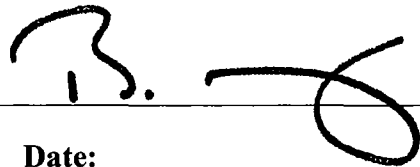A handwritten signature in black ink, appearing to be 'B. Reilly', written over a horizontal line.

2000



City of Chicago



O2014-9579

Office of the City Clerk

Document Tracking Sheet

Meeting Date:	11/19/2014
Sponsor(s):	Reilly (42)
Type:	Ordinance
Title:	Amendment of grant(s) of privilege in public way to 830 NMA LLC
Committee(s) Assignment:	Committee on Transportation and Public Way

ORDINANCE AMENDMENT

Acct. No. 385662 - 1

Permit No. 1114064

BE IT ORDAINED BY THE CITY COUNCIL OF THE CITY OF CHICAGO:

Section 1:

The ordinance passed by the City Council of the City of Chicago for **830 NMA, LLC** on **10/08/2014**, and printed upon page **92797** of the Journal of Proceedings of the City of Chicago is here by Amended by deleting the words

“One (1) at one hundred fourteen point eight (114.8) feet in length, and one point seven (1.7) foot in width for a total of one hundred ninety-five point one six (195.16) square feet.”


and inserting in their place the words

“One (1) at fourteen point eight (14.8) feet in length and one point seven (1.7) foot in width for a total of twenty-five point one six (25.16) square feet.”

Section 2:

This ordinance Amendment shall be in effect upon its passage.

ALDERMAN: _____

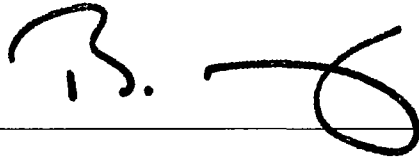

Brendan Reilly

Ward: 42

Date:



City of Chicago



O2014-9580

Office of the City Clerk

Document Tracking Sheet

Meeting Date:	11/19/2014
Sponsor(s):	Reilly (42)
Type:	Ordinance
Title:	Amendment of grant(s) of privilege in public way to Greg Mutz
Committee(s) Assignment:	Committee on Transportation and Public Way

TRANS.

ORDINANCE AMENDMENT

Acct. No. 333903 - 1

Permit No. 1114824


BE IT ORDAINED BY THE CITY COUNCIL OF THE CITY OF CHICAGO:

Section 1:

The ordinance passed by the City Council of the City of Chicago for GREG MUTZ on 10/08/2014, and printed upon page 92656 of the Journal of Proceedings of the City of Chicago is here by Amended by deleting the words "The grantee shall pay to the City of Chicago as compensation for the privilege #1114824 herein granted the sum of four hundred (\$400.00) per annum in advance." and inserting in their place the words "The grantee shall pay to the City of Chicago as compensation for the privilege #1082071 herein granted the sum of zero (\$.00) per annum in advance."

Section 2:

This ordinance Amendment shall be in effect upon its passage.

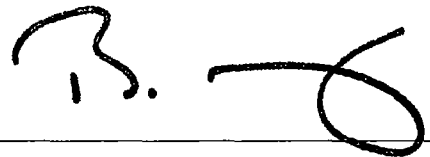

ALDERMAN: _____

Brendan Reilly

Ward: 42 Date:



City of Chicago



O2014-9416

Office of the City Clerk


Document Tracking Sheet

Meeting Date:	11/19/2014
Sponsor(s):	Dowell (3)
Type:	Ordinance
Title:	Honorary street designation as "Daisaku Ikeda Way"
Committee(s) Assignment:	Committee on Transportation and Public Way

BE IT ORDAINED BY THE CITY COUNCIL OF THE CITY OF CHICAGO:

SECTION 1. That an ordinance heretofore passed by the City Council allowing the erection of honorary street name signs, the Commissioner of Transportation shall take necessary steps for the standardization of South Wabash Avenue from 16th Street to 14th Street to be known as "Daisaku Ikeda Way."

SECTION 2. This ordinance shall take effect and be in full force hereinafter its passage and publication.

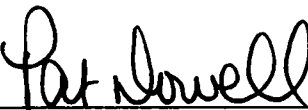A handwritten signature in black ink, reading "Pat Dowell", is written over a horizontal line.

Pat Dowell

Alderman, 3rd Ward



City of Chicago



O2014-9444

Office of the City Clerk

Document Tracking Sheet


Meeting Date:	11/19/2014
Sponsor(s):	Burnett (27)
Type:	Ordinance
Title:	Honorary street designation as "Honorary Jay B. Ross Way"
Committee(s) Assignment:	Committee on Transportation and Public Way

**City Council Meeting
November 19, 2014**

BE IT ORDAINED BY THE CITY COUNCIL OF THE CITY OF CHICAGO

SECTION 1. That an ordinance heretofore passed by the city council which authorizes erection of honorary street name signs, the commissioner of transportation shall take the necessary action or standardization of 840 W. Grand Avenue to be known as “ Honorary Jay B. Ross Way”.

SECTION 2. This ordinance shall take effect and be in full force hereinafter its passage And publication

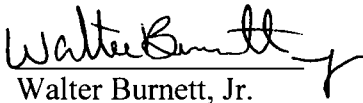
Walter Burnett, Jr.
Alderman of the 27th Ward



City of Chicago




Or2014-598

Office of the City Clerk

Document Tracking Sheet

Meeting Date:	11/19/2014
Sponsor(s):	Austin (34)
Type:	Order
Title:	Honorary street designation as "Pastor Linford Coleman, Sr. Way"
Committee(s) Assignment:	Committee on Transportation and Public Way

ORDERED, That the Commissioner of Transportation is hereby authorized
and directed to give consideration to honorarily designate West 100 Place between
South Beverly Avenue thru South Winston Avenue as "Pastor Linford Coleman, Sr.
Way."

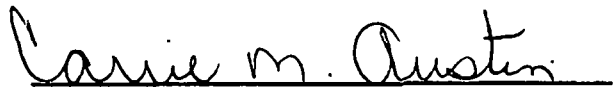
CARRIE M. AUSTIN
Alderman, 34th Ward



City of Chicago



O2014-9419

Office of the City Clerk


Document Tracking Sheet

Meeting Date:	11/19/2014
Sponsor(s):	Mitts (37)
Type:	Ordinance
Title:	Honorary street designation as "Mary Ella McCoy Way"
Committee(s) Assignment:	Committee on Transportation and Public Way

BE IT ORDAINED BY THE CITY COUNCIL OF THE CITY OF CHICAGO;

SECTION 1. Pursuant to an ordinance heretofore passed by the City Council which allows erection of honorary street-name signs, the Commissioner of Transportation shall take the necessary action for standardization of the 800 block of North LeClaire Avenue as “Mary Ella McCoy Way.”

SECTION 2. This ordinance shall take effect upon its passage and publication.

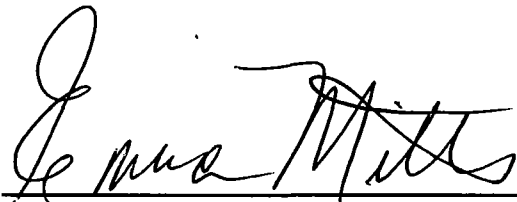A handwritten signature in black ink, appearing to read "Emma Mitts", written over a horizontal line.

EMMA MITTS
Alderman, 37th Ward



City of Chicago



O2014-9420

Office of the City Clerk

Document Tracking Sheet

Meeting Date:	11/19/2014
Sponsor(s):	Cardenas (12) Balcer (11) Brookins (21) Cappleman (46) Cochran (20) Zalewski (23) Moore (49) Pope (10) Moreno (1) Mitts (37) Burnett (27)
Type:	Ordinance
Title:	Amendment of Municipal Code Section 5-12-020 concerning exclusions for single-room occupancy buildings
Committee(s) Assignment:	Committee on Housing and Real Estate

ORDINANCE

WHEREAS,

WHEREAS,

WHEREAS,

WHEREAS,

WHEREAS,

WHEREAS,

WHEREAS,

WHEREAS,

WHEREAS,

WHEREAS, ; now, therefore,

BE IT ORDAINED BY THE CITY COUNCIL OF THE CITY OF CHICAGO:

SECTION 1. Section 5-12-020 of the Municipal Code of the City of Chicago is hereby amended by inserting the language underscored, as follows:

5-12-020 Exclusions.

Rental of the following dwelling units shall not be governed by this chapter, unless the rental agreement thereof is created to avoid the application of this chapter:

(a) Dwelling units in owner-occupied buildings containing six units or less; provided, however, that the provisions of Section 5-12-160 shall apply to every rented dwelling unit in such buildings within the City of Chicago;

(b) Dwelling units in hotels, single-room occupancy buildings (as defined in section 13-4-010 of this code) motels, inns, bed- and-breakfast establishments, roominghouses and boardinghouses, but only until such time as the dwelling unit has been occupied by a tenant for 32 or more continuous days and tenant pays a monthly rent, exclusive of any period of wrongful occupancy contrary to agreement with an owner. Notwithstanding the above, the prohibition against interruption of tenant occupancy set forth in Section 5-12-160 shall apply to every rented dwelling unit in such buildings within the City of Chicago. No landlord shall bring an action to recover possession of such unit, or avoid renting monthly in order to avoid the application of this chapter. Any willful attempt to avoid application of this chapter by an owner may be punishable by criminal or civil actions;

(c) Housing accommodations in any hospital, convent, monastery, extended care facility, asylum or not-for-profit home for the aged, temporary overnight shelter, transitional shelter, or in a dormitory owned and operated by an elementary school, high school or institution of higher learning; student housing accommodations wherein a housing agreement or housing contract is entered into between the student and an institution of higher learning or student housing wherein the institution exercises control or supervision of the students; or student housing owned and operated by a tax exempt organization affiliated with an institution of higher learning;


(d) A dwelling unit that is occupied by a purchaser pursuant to a real estate purchase contract prior to the transfer of title to such property to such purchaser, or by a seller of property pursuant to a real estate purchase contract subsequent to the transfer of title from such seller;

(e) A dwelling unit occupied by an employee of a landlord whose right to occupancy is conditional upon employment in or about the premises; and

(f) A dwelling unit in a cooperative occupied by a holder of a proprietary lease.

SECTION 2. This amendatory ordinance of 2014 shall be applied and construed retroactively to the original effective date of the Residential Landlord and Tenant Ordinance of the City of Chicago.

SECTION 3. This ordinance shall be in full force and effect from and after its passage and approval.

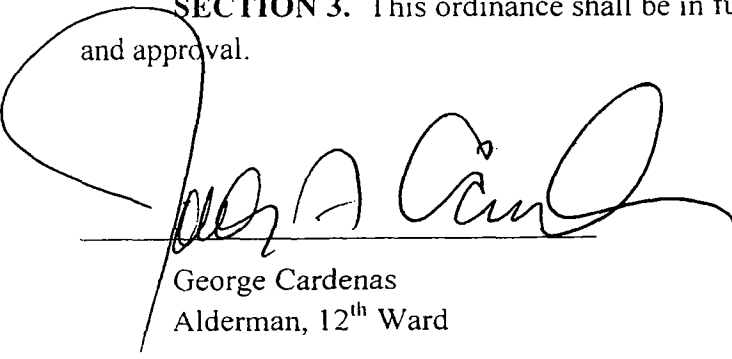

George Cardenas
Alderman, 12th Ward

James Balcer 11

John A. Pope 10th

~~James Balcer~~ 21

Joe M. 1st

James Cappellano 44

Emma Miller 37

Alta Schuman 28th

Victor Frank

Julius Jones - 23

Joseph A. Moran 44

This record is currently unavailable.



City of Chicago



O2014-9491

Office of the City Clerk

Document Tracking Sheet

Meeting Date:	11/19/2014
Sponsor(s):	Burnett (27) Solis (25)
Type:	Ordinance
Title:	Amendment of Municipal Code Chapter 10-36 concerning high-quality, uninterrupted concession and transportation services at Chicago's O'Hare and Midway Airports
Committee(s) Assignment:	Committee on Aviation

ORDINANCE

WHEREAS, the City of Chicago's Airports provide vital services to the traveling public, to the air carriers operating at the Airports and to the economy of the City of Chicago; and

WHEREAS, the successful operation of the Airports requires the ongoing provision of a wide variety of services, including extensive food and beverage services; and

WHEREAS, the efficient and uninterrupted operation of Airport services may be disrupted by labor disputes in the food and beverage concession operations, and

WHEREAS, it is the desired objective of the City of Chicago to reduce and/or eliminate labor-related disruptions at the Airports and to enhance the uninterrupted provision of Airport services.

NOW THEREFORE, Chapter 10-36 of the Municipal Code of the City of Chicago is hereby amended by adding new sections 10-36-___ through 10-36-___ as follows:

10-36- Purpose.

It is the purpose of this section and the policy of the City of Chicago to ensure that the residents of the City, as well as the traveling public utilizing the City Airports, receive high quality and uninterrupted concession and transportation services at the Airports, with due regard for the operations of the air carriers operating at the Airports 10-36- Definitions.

Wherever used in sections 10-36-___ through 10-36-___ the following words and phrases shall have the following meanings:

“Airports” means O’Hare International Airport and Midway International Airport.

“Contract” means any contract, lease or license to operate food and/or beverage services, news and gifts stores, or duty-free stores at an Airport, pursuant to which the Airport is entitled to receive as rents, royalties, payments in connection with financing provided by or through the Airport, or other income, a percentage of the revenues of the food and/or beverage enterprise, or any subcontract, sublease, management agreement or other transfer or assignment of any right, title or interest received from the Airport pursuant to any of the foregoing contracts, leases or licenses.

“Contractor”, means any Entity which is party to a food and/or beverage, news and gifts, or duty-free concession Contract at the Airport(s), entered into with the Airport after the effective date of this Ordinance.

“Entity” means and includes a sole proprietorship, partnership, corporation, joint venture, franchise or business organization of any kind.

“Labor Peace Agreement” means a written agreement between a Contractor and a labor organization(s) seeking to represent the Contractor’s employees to which 29 U.S.C. Section 185(a) applies, as that provision has been interpreted by the United States Supreme Court, and which contains a provision prohibiting the labor organization and its members, from engaging in any picketing, work stoppages, boycotts, or any other economic interference with the operations of the Contractor, or any person or Entity under contract with the Contractor, for the duration of the Contractor’s Contract or Contracts with the Airport.

“Small Business” means an Entity that employs less than 500 people in aggregate at all of its global operations and less than 50 people under all Airport Contracts of the Entity and its subsidiaries and affiliates.

10-36-___ A Contractor must as a condition to its Contract either (1) be party to collective bargaining agreements with respect to employees who will staff their operations, which labor contracts prohibit the union and its members (and all employees covered by such agreements) from engaging in strikes, picketing, work stoppages, boycotts or other economic interference with the business of such Contractor, for the duration of their Contracts; or (2) must enter into and comply with a “Labor Peace Agreement”. The Department of Aviation may exempt a Small Business.

10-36-___ If any provision or application of the Ordinance is declared illegal, invalid or inoperative, in whole or in part, by any court of competent jurisdiction, the remaining provisions and applications not declared illegal, invalid or inoperative shall remain in full force and effect, and no such determination shall invalidate the remaining provisions of this Ordinance.

10-36-___ This Ordinance shall take effect on _____, 2014.

Walter D. D. Jr 27th

Daniel Solis 25th



City of Chicago



Or2014-587

Office of the City Clerk

Document Tracking Sheet

Meeting Date:	11/19/2014
Sponsor(s):	Burns (4)
Type:	Order
Title:	Issuance of permits for sign(s)/signboard(s) at 710 S Wabash Ave
Committee(s) Assignment:	Committee on Zoning, Landmarks and Building Standards

Committee on Zoning, Landmarks & Building Standards
Committee Introduction
Alderman William Burns, 4th Ward
Sign Order

(signs)

ORDERED, That the Commissioner of Buildings is hereby directed to
issue a sign permit to

365 Outdoor, 430 W. Erie Street, Chicago, IL 60654

for the erection of a sign / signboard over 24 feet in height and / or over
100 square feet (in area of one face) at:


710 S Wabash Ave, Chicago, IL 60605 (wall sign)

Dimensions: Length 36' Height 10'

Height above grade / roof to top of sign: 30'

TOTAL SQUARE FOOT AREA: 360sf

Such sign(s) shall comply with all applicable provisions of TITLE
17 of the Chicago Zoning Ordinance and all other applicable provisions
of the Municipal Code of the City of Chicago governing the construction
and maintenance of outdoor signs, signboards and structures.

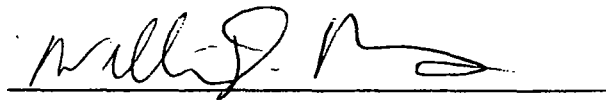

William D. Burns
Alderman, 4th Ward



CITY OF CHICAGO

DEPARTMENT OF BUILDINGS

Sign Permit Application

APPROVAL NUMBER	APPLICATION NUMBER 100522184	ANNUAL FEE	WORK CODE	DRAWINGS ATTACHED ☐ YES ☐ NO
DATE OF APPLICATION 12/23/2013		TYPE OF SIGN SIGNBOARD		
ADDRESS OF SIGN 710 S WABASH AVE, 60605-		LENGTH 36		
BUILDING		IN		
ORIGINAL PERMIT NUMBER		HEIGHT 10		
TYPE OF PERMIT NEW CONSTRUCTION (SIGN)		AREA 360		
PAYER OF ANNUAL INSPECTION LUND, BRIAN 430 W ERIE STREET CHICAGO, IL 60654 (773)426-0809		WEIGHT 200		
SIGN MANUFACTURER 365 OUTDOOR		SIGN HEIGHT ABOVE GRADE FOOT 14		
ADDRESS WHERE SIGN CAN BE SEEN PRIOR TO ERECTION		SHAPE OF SIGN REGULAR		
PROJECT NUMBER 0		SIGN WILL READ VARIOUS ADS		
REINSPECTION CONTROL NUMBER		NO. OF LAMPS 4		
TYPE OF SUPPORT FOR SIGN BUILDING		TOTAL WATTAGE 1600		
SIGN BOARD SUPPORT MEMBERS STEEL		TYPE OF LAMP OTHER		
ANNUAL FEE		NO. OF BALLAST/TRANSFORMERS		
CONSTRUCTION FEE 1,000.00		INPUT OF TRANSFORMERS		
1017 B FEE		CONTRACTOR WILL INSTALL ☒ FEEDERS ☒		
TOTAL FEE 1,000.00		CUSTOMER LEADS ☐		
AMOUNT PAID 500.00		TYPE OF SWITCH		
BALANCE DUE \$ 500.00		LOCATION OF SWITCH		
Check # for Zoning		SIGN LOCATION ADVERTISING WALL SIGN		
Check # for DCAP				

The undersigned certify that the statements in this application are true and correct and that all work done under the proposed permit will conform to the requirements of the Chicago Municipal Code.

REV. NO. E93722	BOND NO. N94156
ELECTR. CONTR. JP ELECTRICAL SERVICES, INC.	SIGN CRECTOR 365 OUTDOOR LLC
ADDRESS 1107 HOLIDAY LN - #4 DES PLAINES, IL 60016-	SIGNER
SUPERVISOR SIGNATURE	ADDRESS 430 W ERIE CHICAGO IL, 60654
	SIGNATURE

The permit issued on this application will authorize only signs here applied for. If other signs are to be erected they must be covered by additional permits.


City of Chicago
Rahm Emanuel, MayorDepartment of Buildings
Felicia Davis, Commissioner*council order*

APPROVED
JUN 13 2014
FRANK A. C. M.

CITY OF CHICAGO
DEPARTMENT OF ZONING AND LAND USE PLANNING
SIGN SITE PLAN

(ALL INFORMATION MUST BE COMPLETED AND LEGIBLE)

Site Address: 710 S WABASH 1 of 1 applications
Sign Company: 365 OUTDOOR Rep Name: BRYAN LUND
Phone (773) 426-0709 EXT (Below: Building, streets and location of sign on lot or structure)
North

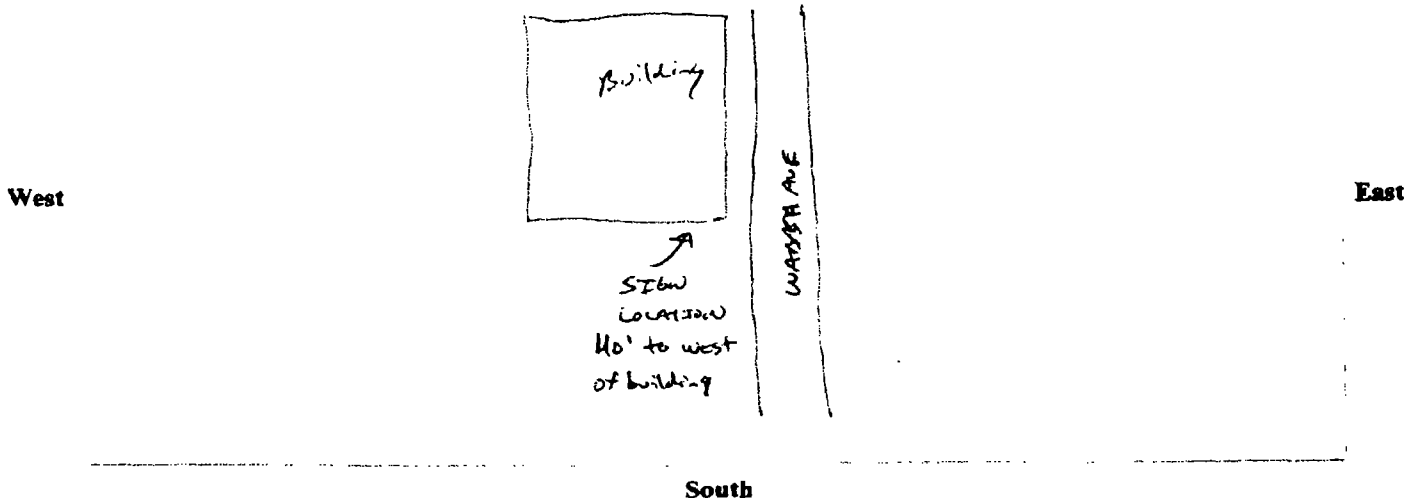

SIGN USE:

Bus. ID (On-premise) ☐

Business Lice. #

Advertising (Off-premise) ☒

PERMIT TYPE:

New Construction ☒

Change of Face ☐

Previous Permit #

TYPE OF SIGN:

Flat Wall ☐

Freestanding ☐

Awning ☐

Marquee ☐

High Rise Building ☐

Projecting Private ☐

Projecting Public Way ☐

Public Way Use -Permit #

SIGN CHARACTERISTICS:

Non-Illuminated ☐

Illuminated ☒

Changing Image ☐

Video Display ☐

Flashing ☐

DISTANCE FROM:

Curb Line: 14

Expressway, Toll Roads

or Major Route

(n/a if over 1000 ft) 71,000'

Park (over 10 acres) 7350'

Residential Zone 7250'

Existing Off-premise on
same side of street: 7150'

TOTAL SQUARE FOOTAGE:

Square footage of this proposed sign 360 sf

Gross area of all proposed signs 360 sf

Area of all existing signs

(not including proposed) on Zoning Lot 100 sf

Signature: [Signature]

Date: 12/26/03



City of Chicago



Or2014-588

Office of the City Clerk

Document Tracking Sheet

Meeting Date:	11/19/2014
Sponsor(s):	Zalewski (23)
Type:	Order
Title:	Issuance of permits for sign(s)/signboard(s) at 3206 W 61st St
Committee(s) Assignment:	Committee on Zoning, Landmarks and Building Standards

City Council Meeting
November 19, 2014
Committee on Buildings

(signs)

ORDERED, That the Commissioner of Buildings is hereby directed
to issue a sign permit to:

AD Deluxe Sign Company, Inc.
23856 West Andrew Road
Suite 103
Plainfield, IL. 60585

for the erection of a sign/signboard over 24 feet and / or over 100
square feet (in area of one face) at:


Self Storage World
3206 W. 61st Street
Chicago, Illinois 60629

Dimensions: length 4 ft. x 68 ft. height 4 ft. tall

Height above grade / roof to top of sign 24 ft. from grade

TOTAL SQUARE FOOT AREA 272 sq. ft.

Such sign(s) shall comply with all applicable provisions of
TITLE 17 of the Chicago Zoning Ordinance and all other
Applicable provisions of the Municipal Code of the City of Chicago
Governing the construction and maintenance of outdoor signs,
signboards and structures.

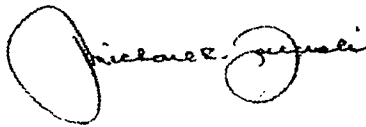

Michael R. Zalewski
23rd Ward, Alderman



DEPARTMENT OF BUILDINGS

Sign Permit Application

APPROVAL NUMBER	APPLICATION NUMBER 100569601	ANNUAL FEE	WORK CODE	DRAWINGS ATTACHED ☐ YES ☐ NO		
DATE OF APPLICATION 11/09/2014		TYPE OF SIGN FLAT OR BOX				
ADDRESS OF SIGN 3206 W 61ST ST, 60629-		LENGTH 68	FT 0	HEIGHT 4	IN 0	
BUILDING	ORIGINAL PERMIT NUMBER	AREA 272	SQ FT	WEIGHT 400	LBS	
TYPE OF PERMIT NEW CONSTRUCTION (SIGN)		SIGN HEIGHT ABOVE GRADE/ROOF 24				
PAYER OF ANNUAL INSPECTION SCHOFFET, RON 1546 CHICKMAUGA LANE LONG GROVE, IL 60047 (847)891-1800		SHAPE OF SIGN REGULAR				
SIGN MANUFACTURER OTHER		SIGN WILL READ SELF STORAGE WORLD				
ADDRESS WHERE SIGN CAN BE SEEN PRIOR TO ERECTION		NO OF LAMPS 1				TOTAL WATTAGE 1000
TICKET NUMBER 0		TYPE OF LAMP HIGH DENSITY DISCHARGE				
REINSPECTION CONTROL NUMBER		NO OF BALLAST/TRANSFORMERS 12				INPUT OF TRANSFORMERS 120
TYPE OF SUPPORT FOR SIGN BUILDING		CONTRACTOR WILL INSTALL ☒ FEEDERS ☐ CUSTOMER LEADS ☐				
SIGN BOARD SUPPORT MEMBERS STEEL		TYPE OF SWITCH KNIFE				
ANNUAL FEE CONSTRUCTION FEE 1017 B FEE TOTAL FEE AMOUNT PAID BALANCE DUE		LOCATION OF SWITCH LISTED FLUSH TOGGLE				
Check # for Zoning		SIGN LOCATION 4' X 68' CHANNEL LED LETTERS ON RACE WAY, COPY READS SELF STORAGE WORLD. 272 SQUARE FEET				
Check # for DCAP						

The undersigned certify that the statements in this application are true and correct and that all work done under the proposed permit will conform to the requirements of the Chicago Municipal Code

ELECT CONTR AD DELUXE SIGN COMPANY, INC.	REG NO E94798
ADDRESS 23856 W. ANDREW ROAD PLAINFIELD, IL 60585	ELECTR
SUPERVISOR SIGNATURE 	

BOND NO	REG NO N92559
SIGN ERECTOR AD DELUXE SIGN CO INC.	SIGNER
ADDRESS 23856 W ANDREW RD PLAINFIELD IL, 60585	
SIGNATURE 	

The permit issued on this application will authorize only signs here applied for. If other signs are to be erected they must be covered by additional permits

City of Chicago
Rahm Emanuel, Mayor



Department of Buildings
Felicia Davis, Commissioner

OTHER _____ Other: LAUNDROMAT
Name: _____
LIC #: _____
Renewal Date: _____

Projects Over:
☒ Private Property
☒ Public Way Grant Permit #: 1115649
☐ Planned Development/Manufacturing PMID/PID# _____
Zoning District: B3 Other: B3-3

TYPE OF SIGN
☐ ADVERTISING ☒ ILLUMINATE ☐ MOVEABLE
☒ BUSINESS ☐ FLASHING

TOTAL STREET FRONTAGE OF LOT (IN FEET) 451

TOTAL AREA OF NEW SIGN (SQ FT) 272

TOTAL AREA OF ALL SIGNS ON LOT (SQ FT) 272

HEIGHT OF SIGN ABOVE GRADE (TO TOP) 28ft 0in

DISTANCE OF CURB LINE OUTER EDGE (ft) 15

DISTANCE OF STRUCTURE INNER EDGE (ft) 16

DISTANCE FROM (ft)

A PUBLIC PARK (OVER 10 ACRES) 1,000

B EXPRESSWAY (IF LESS THAN 1,000 FT) 1,000

C RESIDENCE DISTRICT (ADVERTISING SIGNS ONLY) 140

IF REPLACEMENT SIGN OR CHANGE OF FACE, WHAT DOES THE EXISTING SIGN READ?

Original Payee: _____

Landmark Hold: ☐ Status: _____

ZONING (OFFICE USE ONLY)

CONCURRENCE REQUIRED ☐ YES

COUNCIL ORDER REQUIRED ☒ YES

IS SPECIAL PERMISSION REQUIRED FROM CHIEF ELECTRICAL

☒ YES

IF YES, ATTACH LETTER OF REQUEST

TIME STAMP


SIGN CLERK

APPROVED FOR PERMIT



REMARKS

Ad Deluxe Sign Co.
23856 West Andrew Road
Suite 103
Plainfield, IL 60585
Phone: 815-856-8469
Fax: 815-782-7760
ADELUXESIGN@comcast.net

3206 W 61st STREET

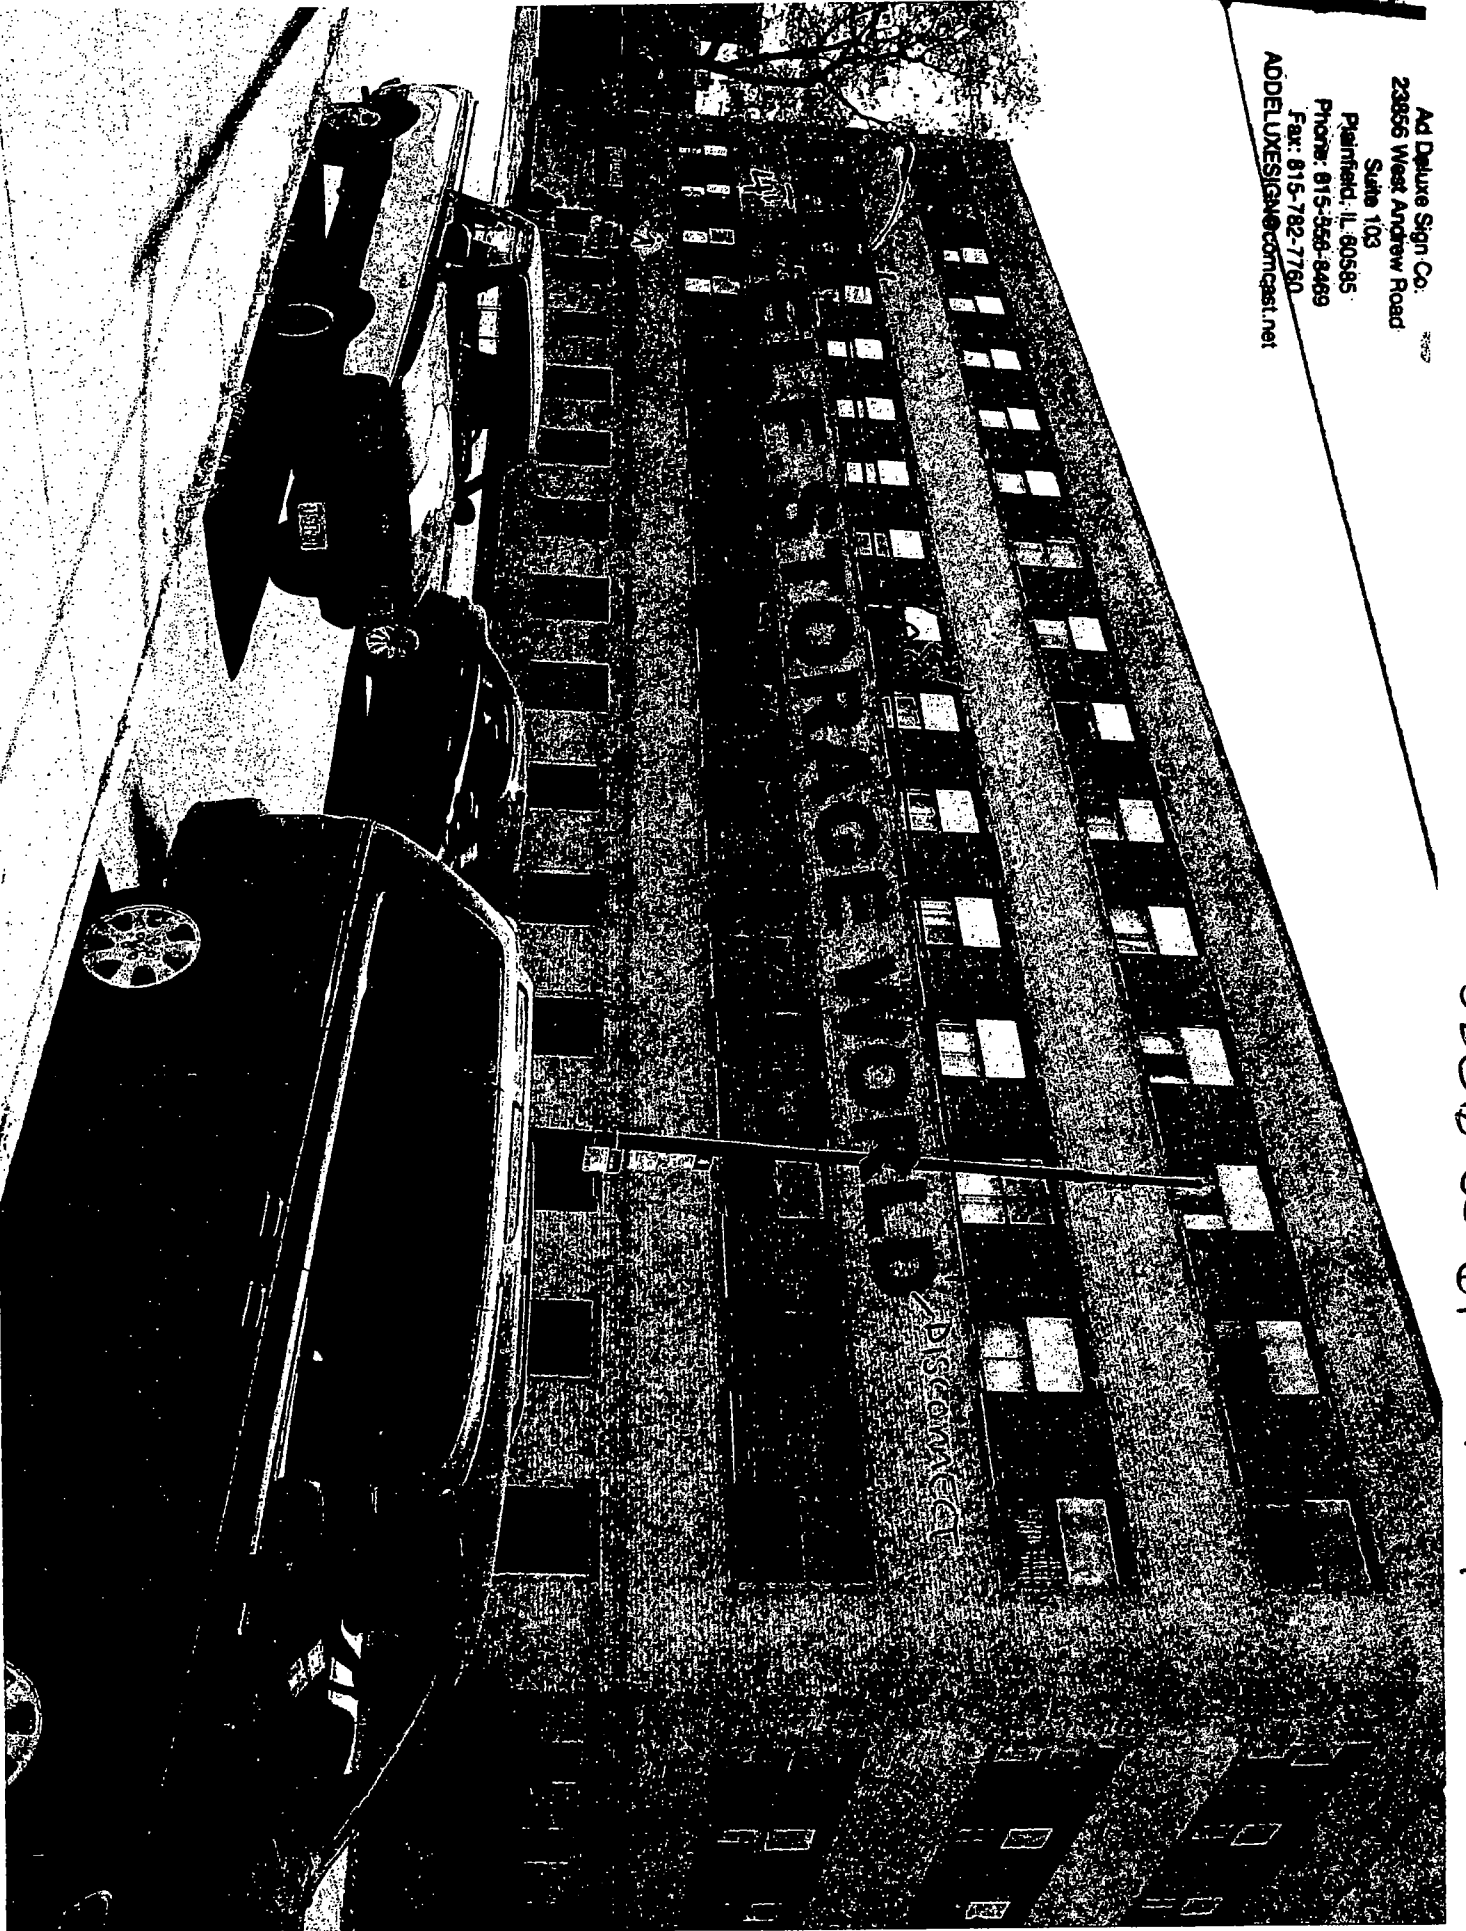


4'x68' sign installed on Raceway 272 80 FT

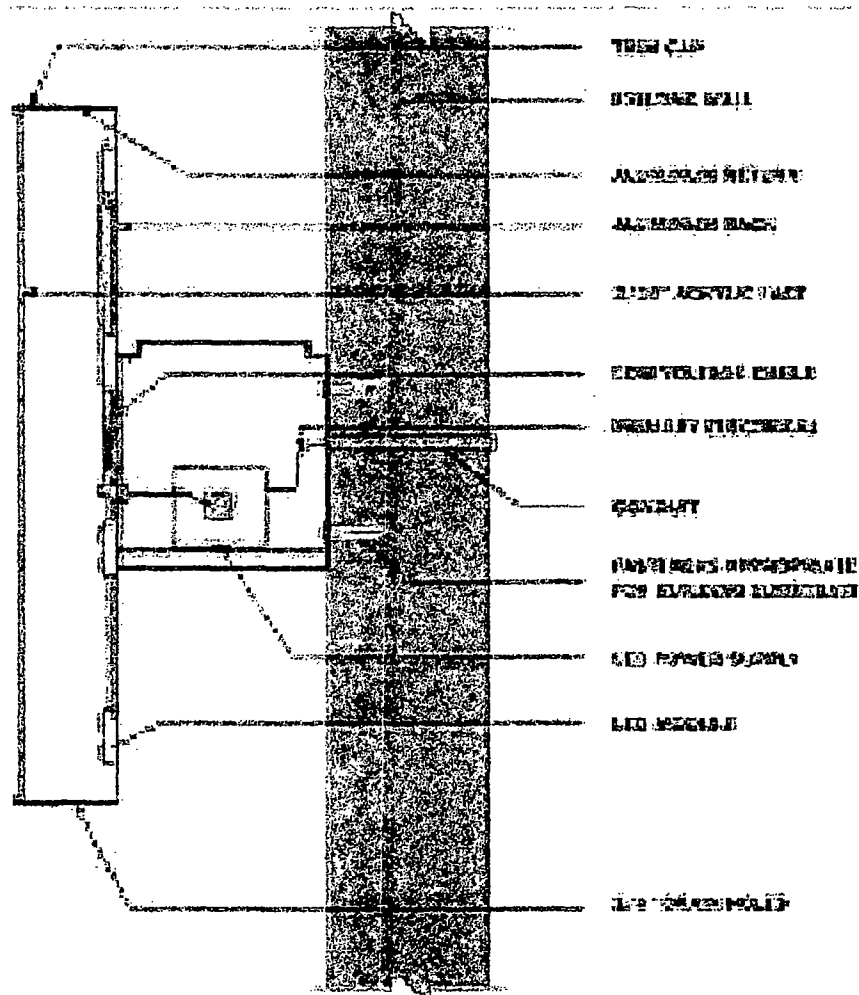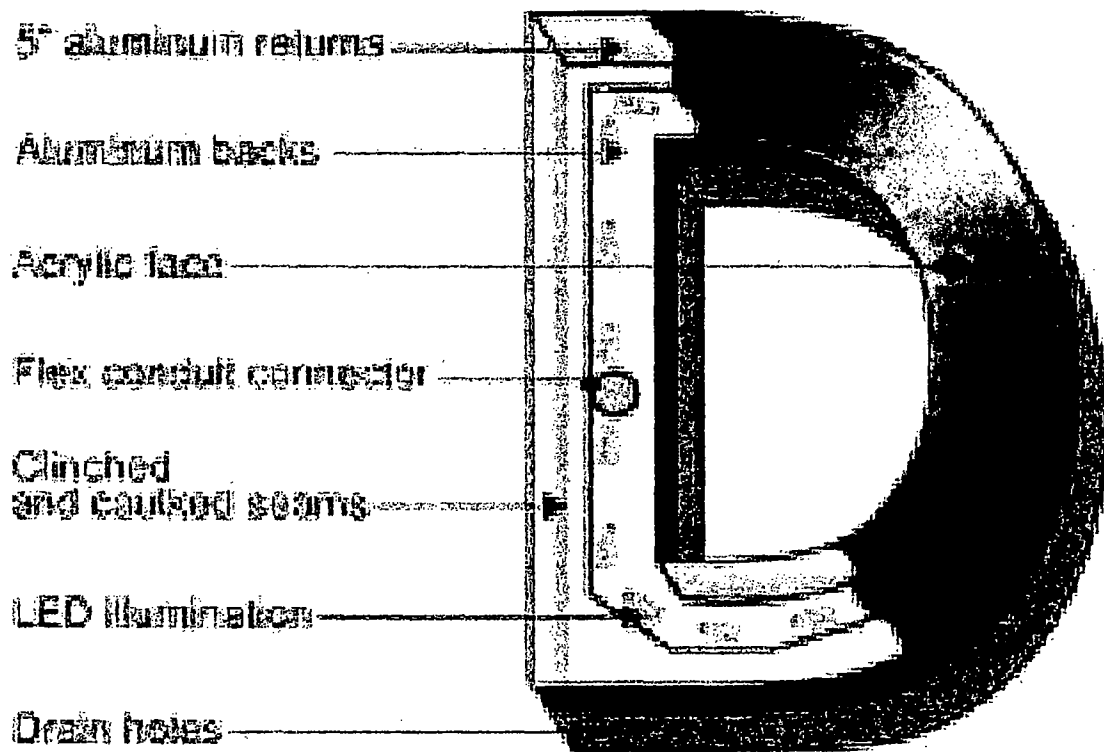

**Standard Face Lit -
LED Illuminated w/ Raceway**

Zoning Map

Created on: 11/9/2014 12:57 P.M.

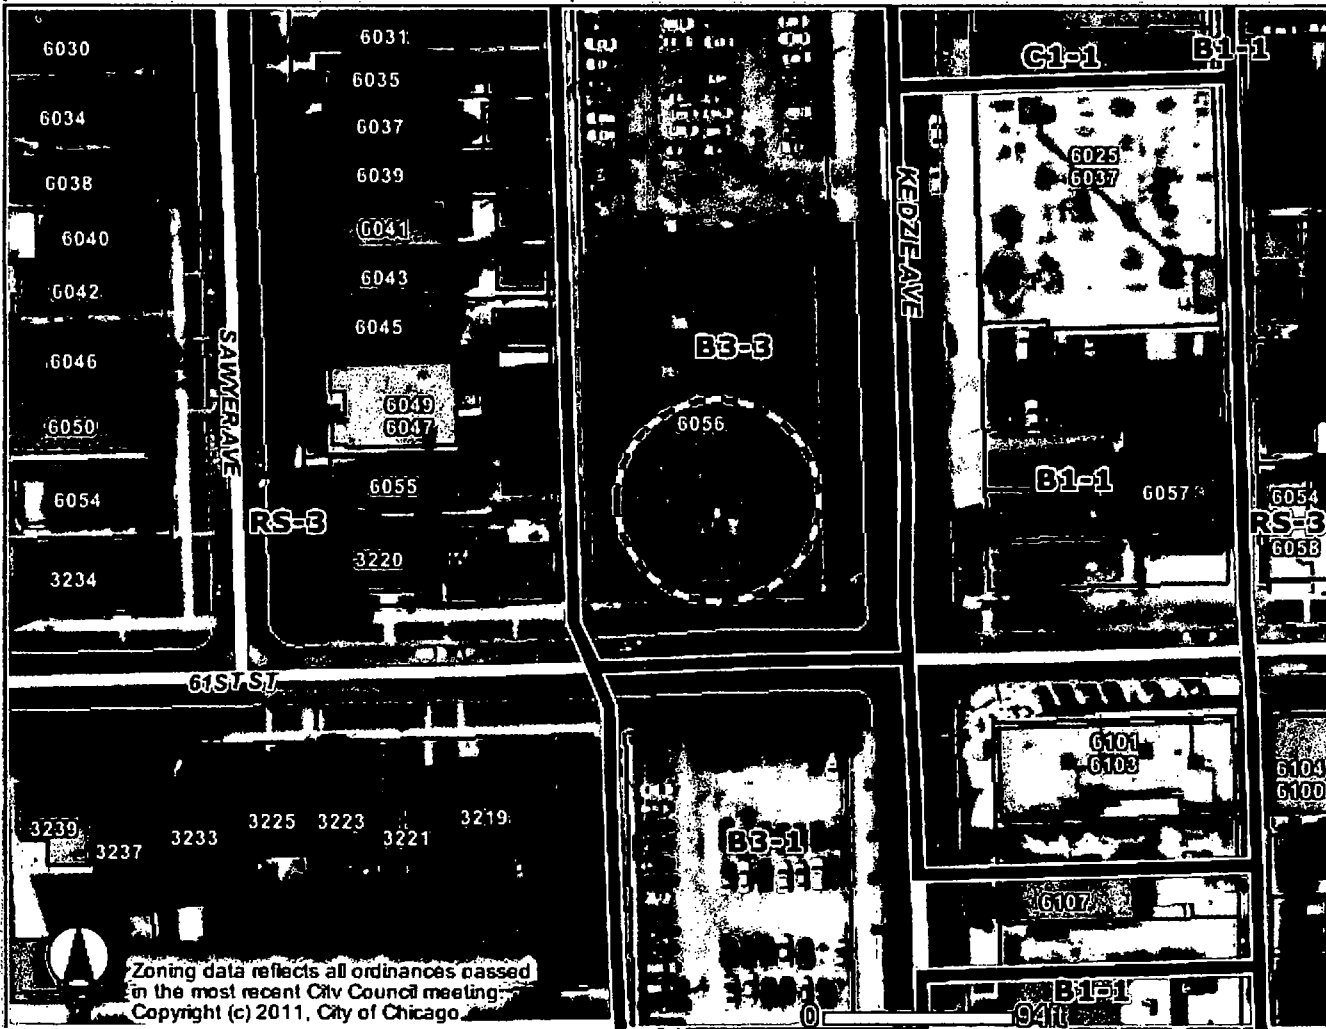

Zoning data reflects all ordinances passed in the most recent City Council meeting.
Copyright (c) 2011, City of Chicago

Address

3206 W 61ST ST


Zoning

- ☐ Business
- ☐ Commercial
- ☐ Manufacturing
- ☐ Residential
- ☐ Planned Development
- ☐ Planned Manufacturing
- ☒ Downtown Core
- ☐ Downtown Service
- ☐ Downtown Mixed
- ☐ Downtown Residential
- ☒ Transportation
- ☐ Parks & Open Space
- ☒ Zoning Boundaries

Historic Preservation

- CHICAGO LANDMARKS
- ☒ Chicago Landmarks
 - ☒ Landmark Districts
- Chicago Historic Resources Survey - Buildings subject to Demolition-Delay Ordinance
- ☐ Red
 - ☐ Orange
 - ☐ Water
 - ☐ Cemetery

- ☒ Lakefront
- ☒ Pedestrian Streets
- ☐ Buildings
- ☐ Parcels
- ☒ Streets
- ☒ Curbs
- ☒ Forest Preserve
- ☒ Aerials (April 2008)

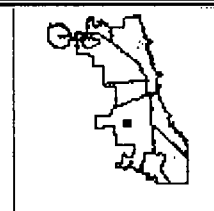

Information provided on the City of Chicago web site should not be used as a substitute for legal, accounting, real estate, business, tax, or other professional advice. The City of Chicago assumes no liability for any damages or loss of any kind that might arise from the use of, misuse of, or the inability to use the City web site and-or the materials contained on the web site. The City of Chicago also assumes no liability for improper or incorrect use of materials or information contained on its web site. All materials that appear on the City of Chicago web site are distributed and transmitted as is, without warranties of any kind, either express or implied, and subject to the terms and conditions stated in this disclaimer.

[illegible]

ST.

61ST ST

KEDZIE AVE



This map is a public resource or general information. The City of Chicago makes no warranty, representation or guaranty as to the content, sequence, accuracy, timeliness or completeness of any of the database information provided herein. The reader should not rely on the data provided herein for any reason. The City of Chicago explicitly disclaims any representations and warranties, including, without limitation, the implied warranties of merchantability and fitness for a particular purpose. The City of Chicago shall assume no liability for: 1. any errors, omissions, or inaccuracies in the information provided regardless of how caused; or 2. any decision made or action taken or not taken by the reader in reliance upon any information or data furnished hereunder. Map Copyright (c) 2007-2010 City of Chicago



City of Chicago



Or2014-589

Office of the City Clerk

Document Tracking Sheet

Meeting Date:	11/19/2014
Sponsor(s):	Tunney (44)
Type:	Order
Title:	Issuance of permits for sign(s)/signboard(s) at 3301 N Ashland Ave - west elevation
Committee(s) Assignment:	Committee on Zoning, Landmarks and Building Standards

COMMITTEE ON ZONING, LANDMARKS & BUILDING STANDARDS

(signs)

ORDERED, That the Commissioner of Buildings is hereby directed to issue a sign permit to:

**Doyle Signs, Inc.
232 W. Interstate Road
Addison, IL 60101**

For the erection of a sign/signboard over 24 feet in height and/or over 100 square feet (in area of one fact) at:

**The Vitamin Shoppe
3301 N. Ashland Avenue
Chicago, IL 60657**

Dimensions: Length: 38 feet – 3 inches Height: 4 feet - 5 inches

Height above grade/roof to top of sign: 19 feet - 3 inches

TOTAL SQUARE FOOT AREA: 169 square feet – WEST ELEVATION

Such sign(s) shall comply with all applicable provisions of TITLE 17 of the Chicago Zoning Ordinance and all other applicable provisions of the Municipal Code of the CITY OF CHICAGO governing the construction and maintenance of outdoor sign, signboards and structures.

A handwritten signature in black ink, appearing to read "Tom Tunney", written over a horizontal line.

Thomas M. Tunney
Alderman 44th Ward
November 5, 2014
19



City of Chicago



Or2014-590

Office of the City Clerk

Document Tracking Sheet

Meeting Date:	11/19/2014
Sponsor(s):	Tunney (44)
Type:	Order
Title:	Issuance of permits for sign(s)/signboard(s) at 3301 N Ashland Ave - north elevation
Committee(s) Assignment:	Committee on Zoning, Landmarks and Building Standards

COMMITTEE ON ZONING, LANDMARKS & BUILDING STANDARDS

(signs)

ORDERED, That the Commissioner of Buildings is hereby directed to issue a sign permit to:

**Doyle Signs, Inc.
232 W. Interstate Road
Addison, IL 60101**

For the erection of a sign/signboard over 24 feet in height and/or 100 square feet (in area of one fact) at:


**The Vitamin Shoppe
3301 N. Ashland Avenue
Chicago, IL 60657**

Dimensions: Length: 38 feet – 3 inches Height: 4 feet - 5 inches

Height above grade/roof to top of sign: 19 feet - 3 inches

TOTAL SQUARE FOOT AREA: 169 square feet – NORTH ELEVATION

Such sign(s) shall comply with all applicable provisions of TITLE 17 of the Chicago Zoning Ordinance and all other applicable provisions of the Municipal Code of the CITY OF CHICAGO governing the construction and maintenance of outdoor sign, signboards and structures.

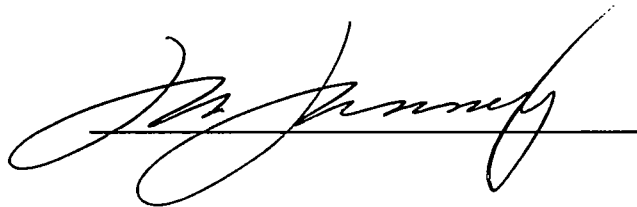A handwritten signature in black ink, appearing to read 'Tom Tunney', is written over a horizontal line.

Thomas M. Tunney
Alderman 44th Ward
November 5, 2014



City of Chicago



Or2014-591

Office of the City Clerk

Document Tracking Sheet

Meeting Date:	11/19/2014
Sponsor(s):	Silverstein (50)
Type:	Order
Title:	Issuance of permits for sign(s)/signboard(s) at 6014 N California Ave
Committee(s) Assignment:	Committee on Zoning, Landmarks and Building Standards

Committee on Buildings

(Signs)

ORDERED, That the Commissioner of Buildings is hereby directed

To issue a sign permit to: (Contractor's name and address)

North Shore Sign / attn: Skip Spanjer

1925 Industrial Drive

Libertyville, IL 60048

847-816-7020 (T) / 847-816-7145 (F)

For the erection of a sign

over 100 square feet (in area of one face) at: (Business Address)

Safeguard Self Storage (East elevation)

6014 N. California Ave.

(Zoning B3-3)

Dimensions: Length _ 62' _ Height 12'-6"

Height above grade / _ 23'-11'-1/2" above grade _

TOTAL SQUARE FOOT AREA _ 397 _


Such Sign (s) shall comply with all applicable provision of


Chapter 194A of the Chicago Zoning Ordinance and all other

Applicable provisions of the Municipal Code of the City of Chicago

Governing the construction and maintenance of outdoor signs,

Sign boards and structures.

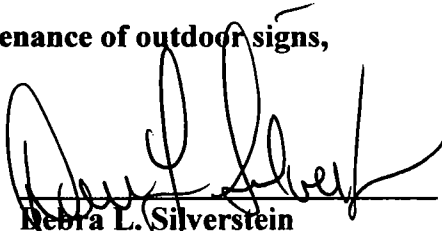
Debra L. Silverstein
Alderman, 50th Ward

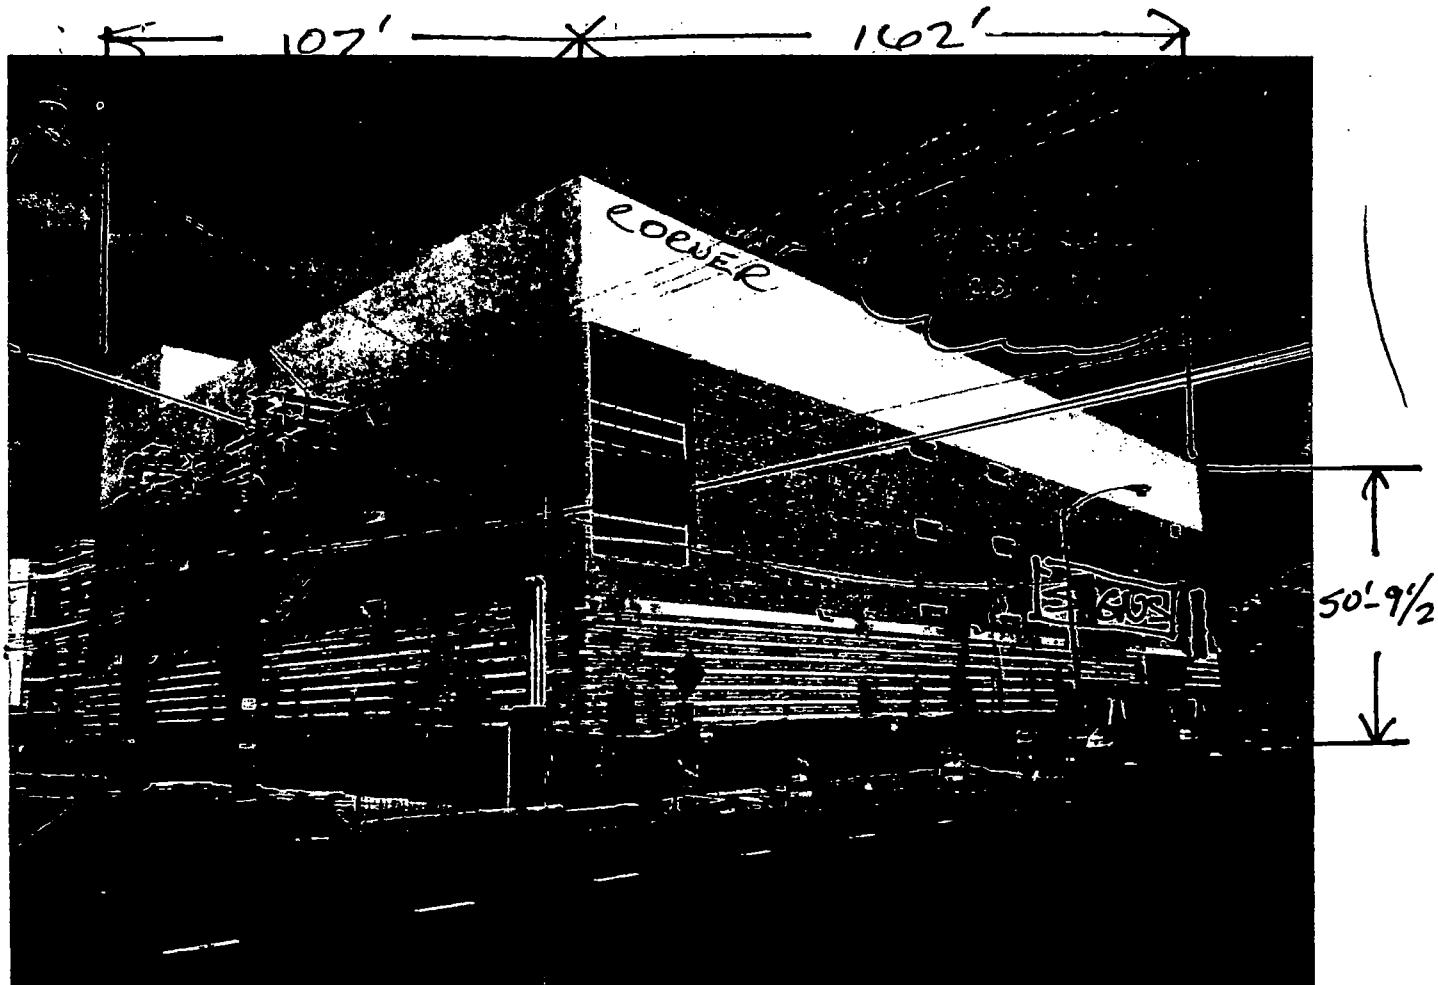

6014 N. CALIFORNIA AVE



NORTH SHORE SIGN

1925 Industrial Drive
Libertyville, Illinois 60048

PARKING
LANE IN FRONT

9/19/14 SURVEY

3





EXTERIOR SIGNAGE (General Specifications)

LIST OF DRAWINGS

- 1 - SIGN LAYOUTS (Letters)
- 2 - SIGN LAYOUTS (Numerals)
- 3 - SIGN LAYOUTS (Box Man)
- 4 - FABRICATION DETAILS (Illuminated Channel Letters & Numerals)
- 5 - ELECTRICAL DETAILS (Illuminated Channel Letters & Numerals)
- 6 - FABRICATION DETAILS (Non-Illuminated Channel Letters & Numerals)
- 7 - FABRICATION DETAILS (Illuminated Box Man)
- 8 - FABRICATION DETAILS (Non-Illuminated Box Man)

CONSULTING DESIGNERS




111 Carolyn Boulevard
Farmingdale, NY 11735
Phone (631) 756-1010
Fax (631) 756-1890

E-mail: info@spectrumsignsinc.com
Website: www.spectrumsignsinc.com

6/26/14
Standard
Manual

EXTERIOR SIGNAGE - General Specifications

Sign Layout (Letters)

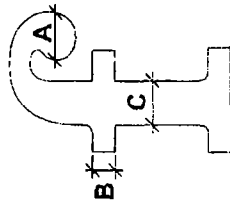

STROKE DIMENSIONS

A = 4"
B = 1-7/8"
C = 3-7/8"
22'-0"
safeguard self storage
43 SQUARE FEET

A = 6"
B = 2-5/8"
C = 5-5/8"
32'-0"
safeguard self storage
92 SQUARE FEET

A = 8"
B = 3-3/4"
C = 7-1/2"
43'-0"
safeguard self storage
164 SQUARE FEET





A = 9-3/4"
B = 4-1/2"
C = 9-1/4"
52'-3"
safeguard self storage
243 SQUARE FEET

A = 12"
B = 5-1/2"
C = 11-3/8"
64'-1"
safeguard self storage
368 SQUARE FEET

	THIS GENERAL SPECIFICATIONS IS FOR INFORMATION ONLY. IT IS NOT A CONTRACT. IT IS SUBJECT TO THE TERMS AND CONDITIONS OF THE CONTRACT. YOUR COMPANY'S SPECIFICATIONS WILL BE USED INSTEAD OF THIS ONE.	safeguard self storage General Specifications	12-23-2011 SCALE: 1/4" = 1'-0"	DESIGNER: R. Rothschild JUN 11	DATE: 11/22/2011 SSS-12-2011 SHEET: 1
--	--	---	---	---	--

EXTERIOR SIGNAGE - General Specifications



Sign Layout (Numerals)

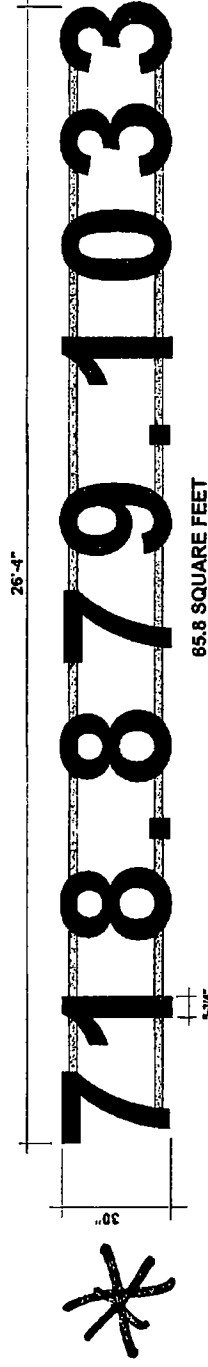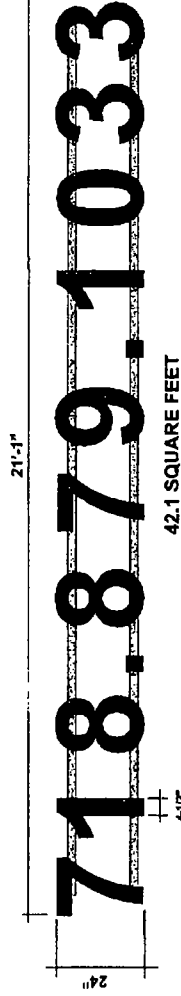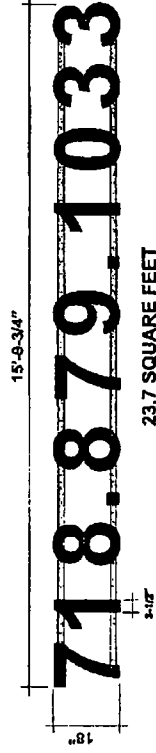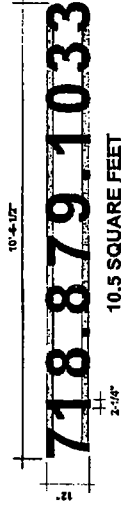

	THIS ORIGINAL, UNLESS OTHERWISE INDICATED, IS THE PROPERTY OF SPECTRUM SIGNS, INC. IT IS NOT TO BE COPIED, REPRODUCED, OR TRANSMITTED IN ANY FORM OR BY ANY MEANS, WITHOUT THE WRITTEN PERMISSION OF SPECTRUM SIGNS, INC. IT IS THE PROPERTY OF SPECTRUM SIGNS, INC. IT IS NOT TO BE COPIED, REPRODUCED, OR TRANSMITTED IN ANY FORM OR BY ANY MEANS, WITHOUT THE WRITTEN PERMISSION OF SPECTRUM SIGNS, INC.	safeguard self storage General Specifications		12-23-2011 SCALE: 3/8" = 1'-0"	DESIGNER: R. Rothschild	DIVISION: SIGNAGE	DATE: 11/14/2011	DRAWING NO.: SSS-12-2011
				11/14/2011	SHEET: 2			

EXTERIOR SIGNAGE - General Specifications


Sign Layout (Box Man)

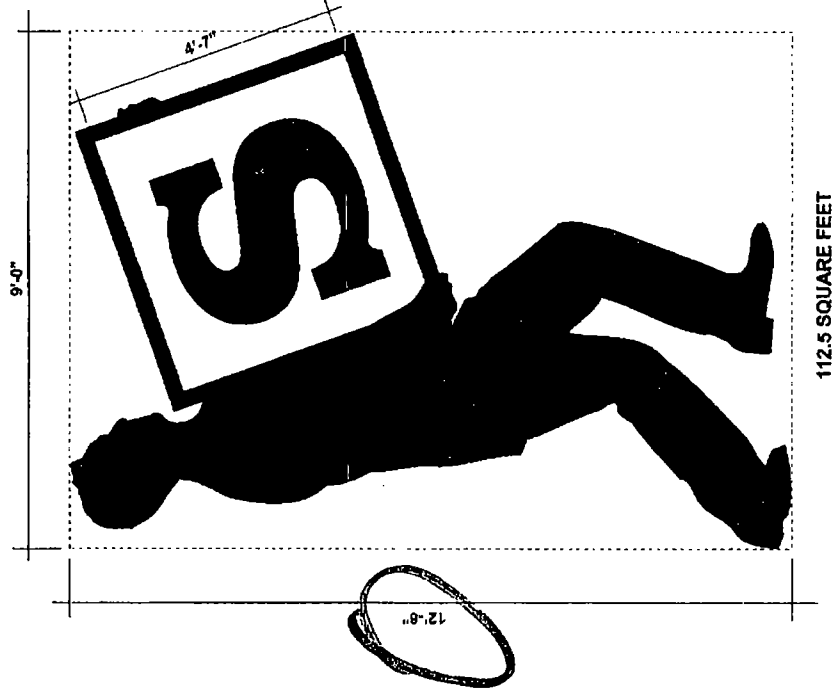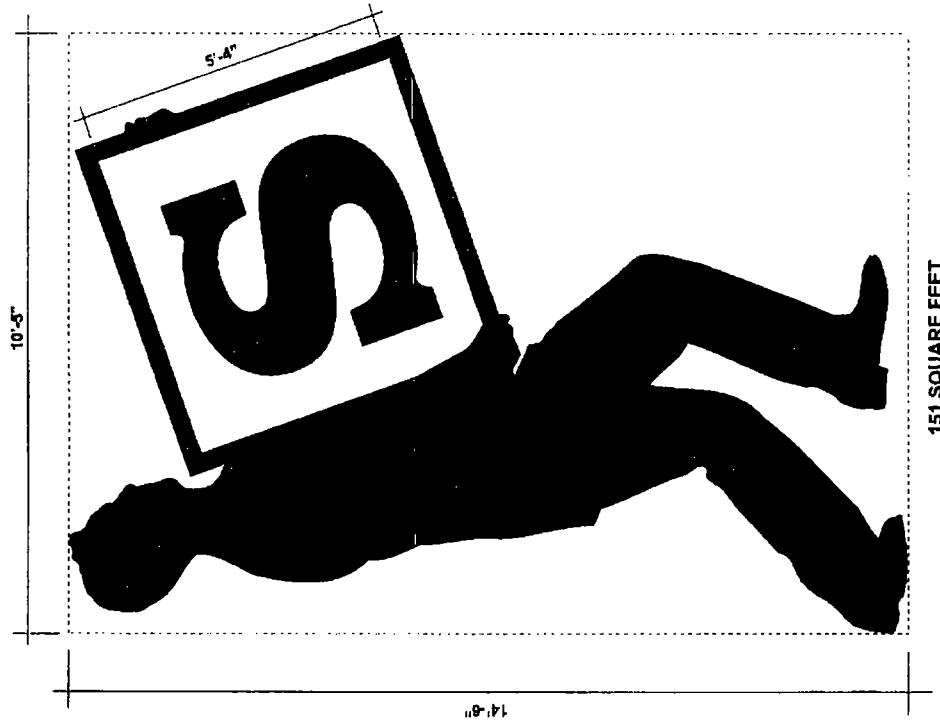

	THIS ORIGINAL DRAWING OR COPY IS THE PROPERTY OF SPECTRUM SIGNS, INC. IT IS TO BE USED ONLY FOR THE PROJECT AND SITE SPECIFICALLY IDENTIFIED HEREON. IT IS NOT TO BE REPRODUCED OR COPIED FOR ANY OTHER PROJECT OR SITE WITHOUT THE WRITTEN PERMISSION OF SPECTRUM SIGNS, INC. ANY VIOLATION OF THESE TERMS SHALL BE CONSIDERED A BREACH OF CONTRACT AND SUBJECT TO LITIGATION.		safeguard self storage General Specifications		12-23-2011 SCALE: 1/4" = 1'-0"	DESIGNER: R. Rothschild	REVISION: Revised	DATE: 7/17/2013	DRAWN BY: SSS-12-2011
									SHEET: 3


EXTERIOR SIGNAGE - General Specifications

Fabrication Details (Illuminated Channel Letters & Numerals)

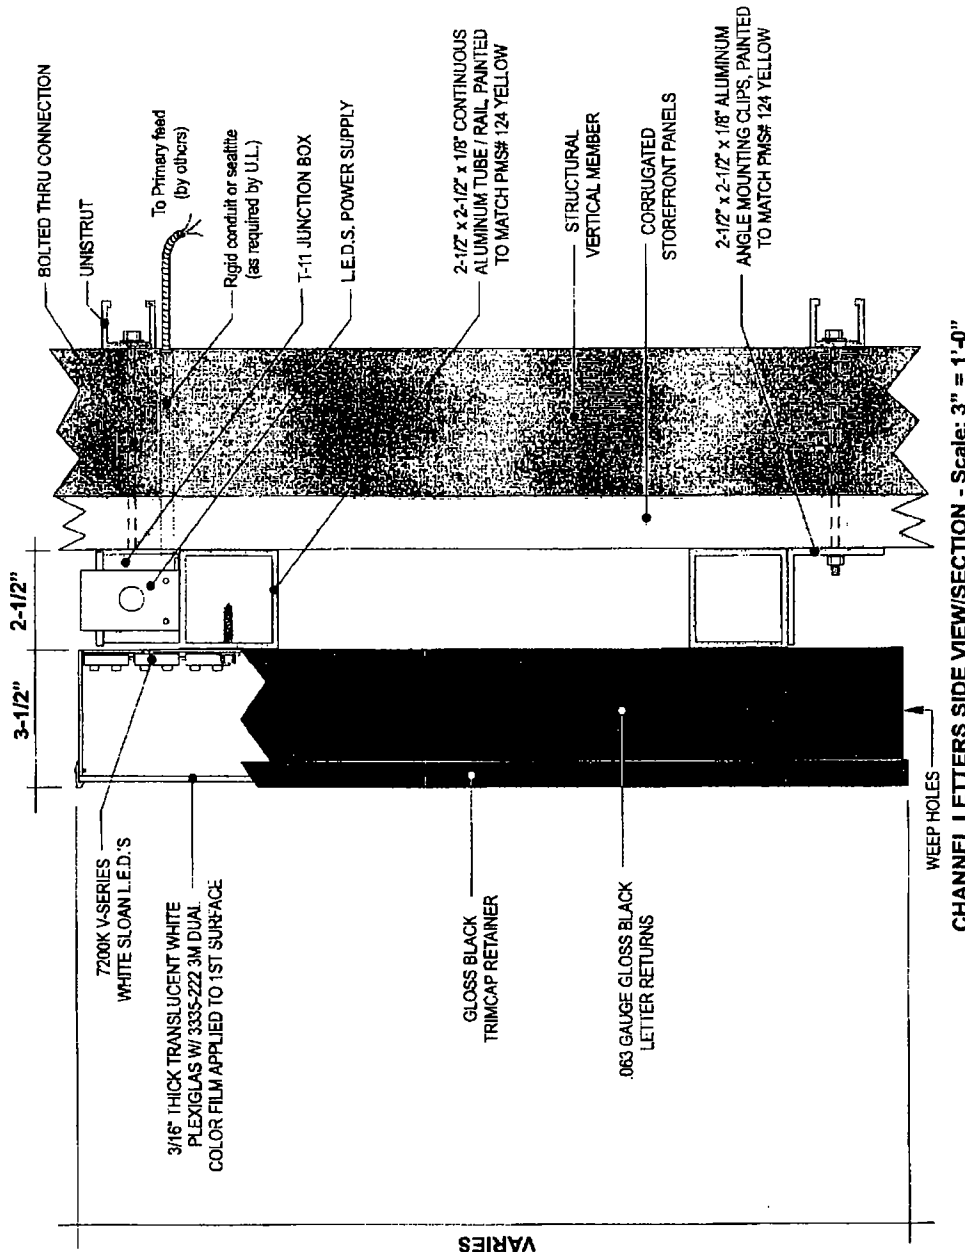

CHANNEL LETTERS SIDE VIEW/SECTION - Scale: 3" = 1'-0"

	safeguard self storage General Specifications	12-23-2011 SCALE: 3" = 1'-0"	DESCRIPTION R. Rothschild	REVISION Revised	DATE 1/4/2013	DRAWING # SSS-12-2011 SHEET 4

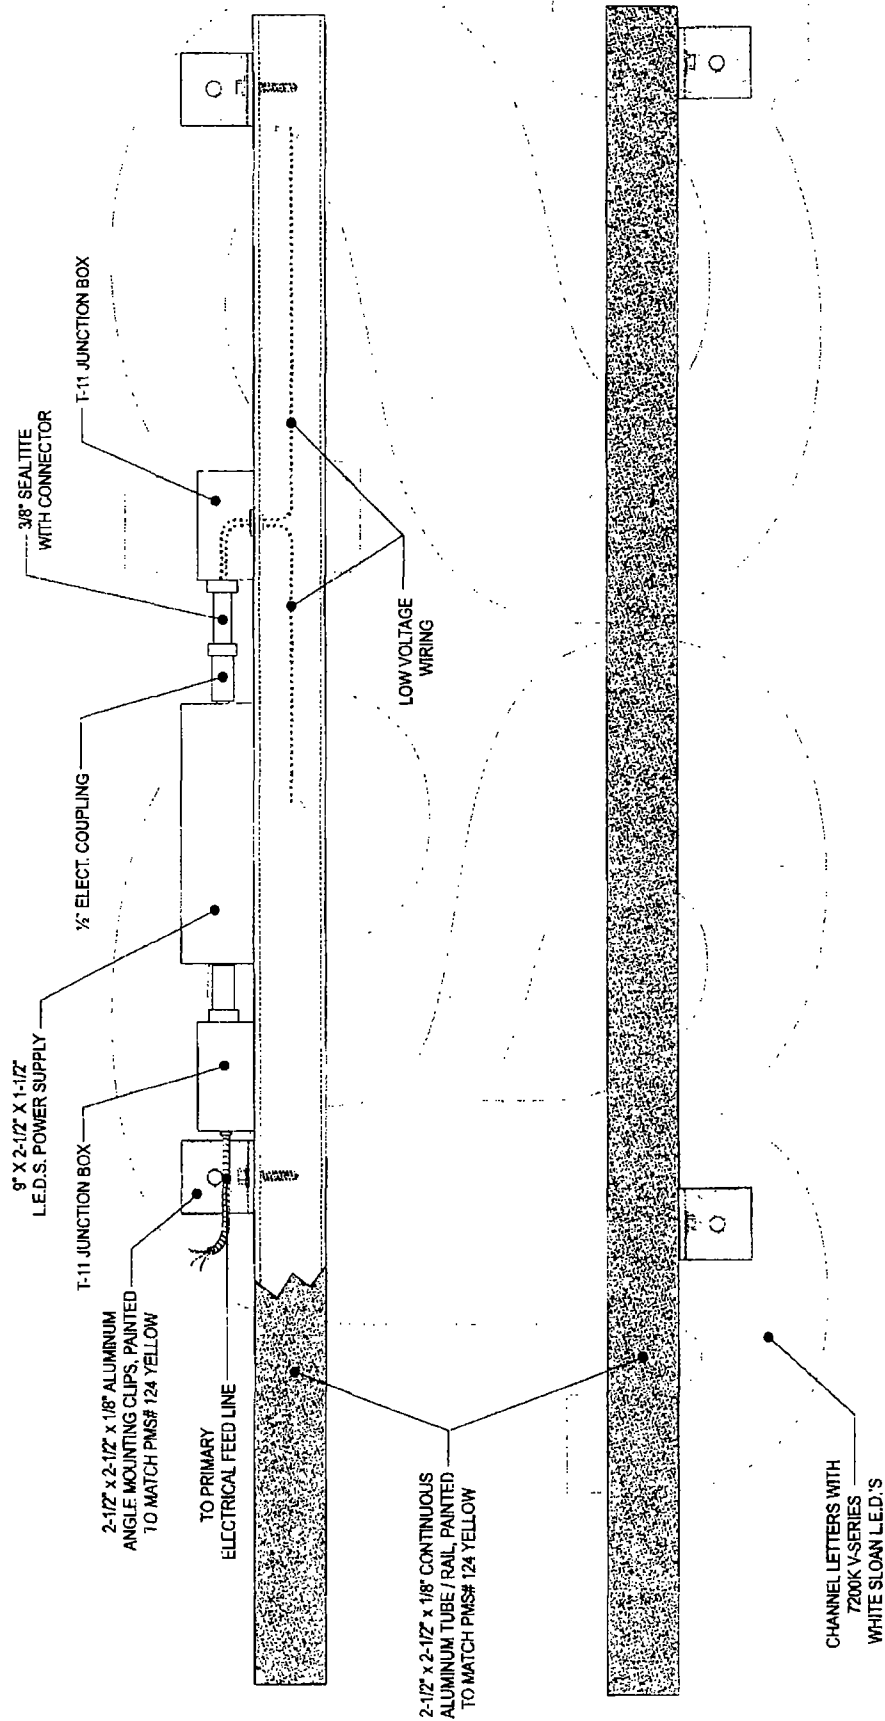

CHANNEL LETTERS & TUBE RAILS BACK VIEW/SECTION - Scale: 3" = 1'-0"

 SPECTRUM SIGNS	THIS ORIGINAL DRAWING OR COPY IS THE PROPERTY OF SPECTRUM SIGNS, INC. IT IS TO BE USED ONLY FOR THE PROJECT AND NOT TO BE REPRODUCED OR TRANSMITTED IN ANY FORM OR BY ANY MEANS, ELECTRONIC OR MECHANICAL, INCLUDING PHOTOCOPYING, RECORDING, OR BY ANY INFORMATION STORAGE AND RETRIEVAL SYSTEM.	safeguard self storage General Specifications	12-23-2011 R. Rothschild DESIGNER	11/2/2013 Revised DATE	SSS-12-2011 SHEET 5
--	--	---	--	---------------------------------------	------------------------------------

Fabrication Details (Non-Illuminated Box Man)



THIS CIRCULAR DRAWING OR COPY IS
SUBMITTED FOR YOUR PATENTAL USE
IN CONNECTION WITH PROJECT NO.
_____ ARE PLANNING FOR YOU.
IT IS NOT TO BE COPIED, REPRODUCED
OR SUBMITTED TO ANYONE OUTSIDE
YOUR ORGANIZATION WITHOUT YOUR
PROFESSIONAL PHOTO ELECTRONICS SUPPLY, INC.,
_____ IS THE


safeguard self storage

REVISION	DATE	DP-DRIFT --
Revised	11/4/2013	SSS-12-2011
		8
		SAFE

• 111 CAROLYN BLVD. FARMINGDALE, NEW YORK 11735 • (516) 756-1010 • FAX (516) 756-1890 • E-MAIL: INFO@SPECTRUMSIGNSG.COM • WWW.SPECTRUMSIGNSG.COM • WEB SITE: WWW.SPECTRUMSIGNSG.COM

EXTERIOR SIGNAGE - General Specifications


Fabrication Details (Illuminated Box Man)

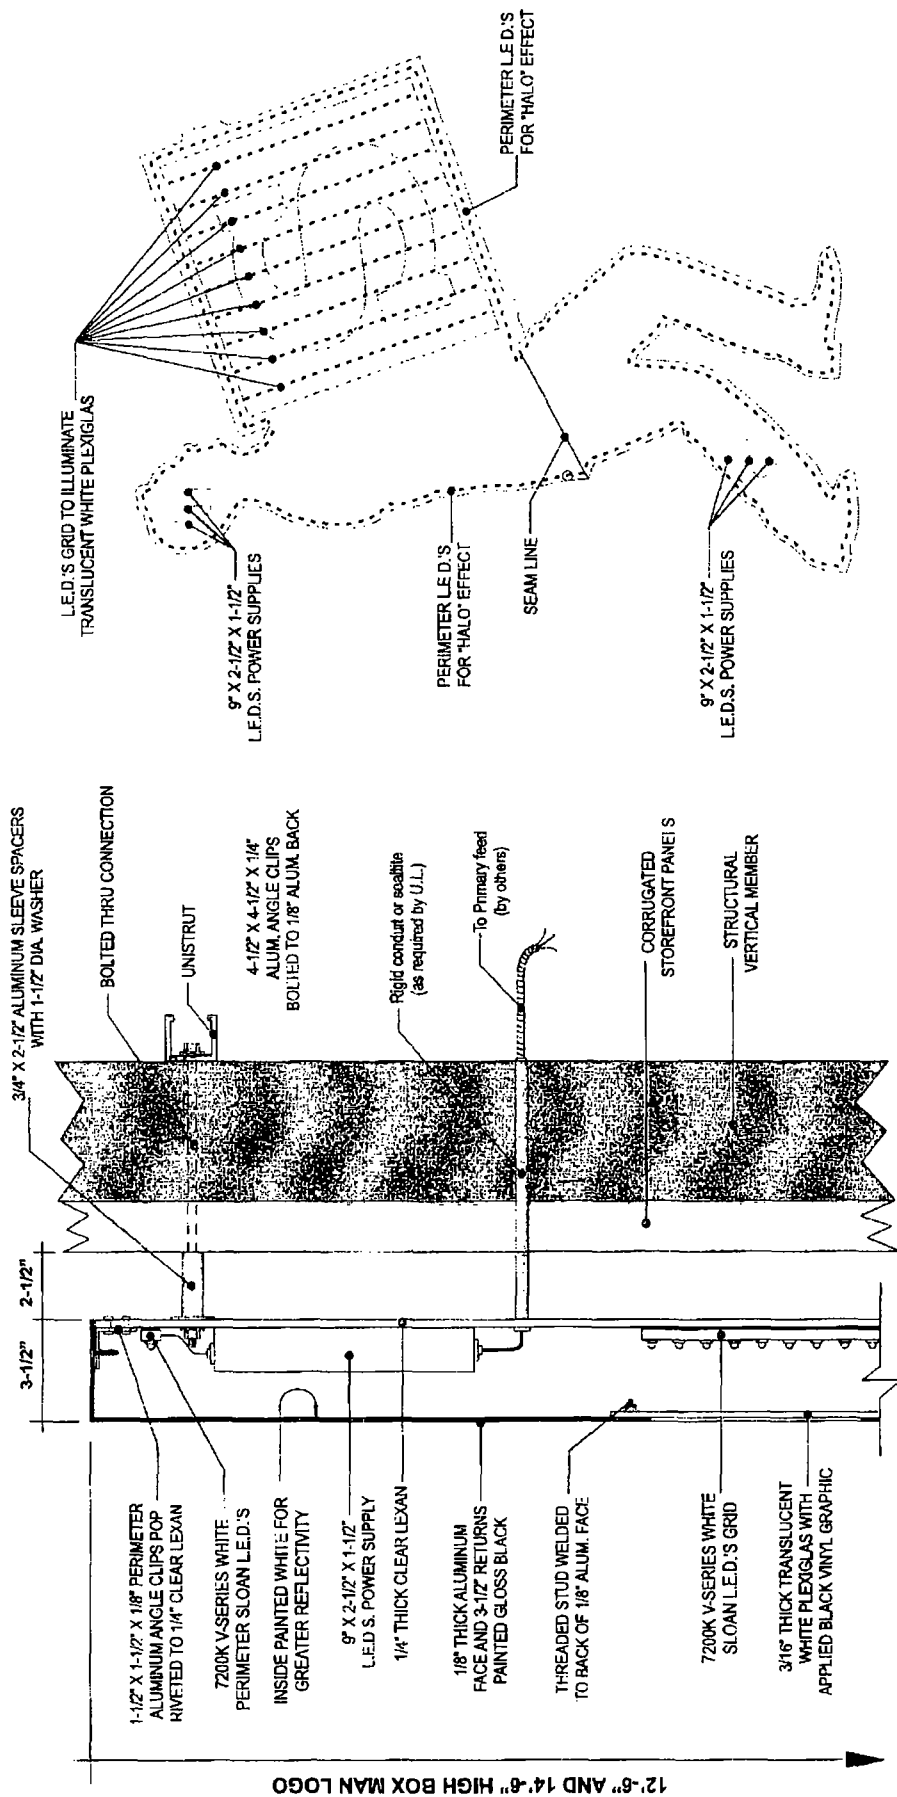

	safeguard self storage General Specifications		12-23-2011 SCALE: 3" = 1'-0"		DESIGNER R. Rothschild	REVISION Forward	DATE 1/12/2013	DRAWING # SSS-12-2011
	THIS ORIGINAL DRAWING OF COPY IS TO BE USED FOR THE PROJECT ONLY AND IS NOT TO BE REPRODUCED OR EXCLUDED TO ANYONE OTHER THAN THE PROJECT TEAM WITHOUT THE WRITTEN PERMISSION OF SPECTRUM SIGNS, INC.		16517 755-1010 FAX 16517 755-1650		1100 GARDEN BLVD., SUITE 100 CHANDLER, AZ 85226		WEBSITE: WWW.SPECTRUMSIGNS.COM	

EXTERIOR SIGNAGE - General Specifications

Fabrication Details (Non-Illuminated Channel Letters & Numerals)

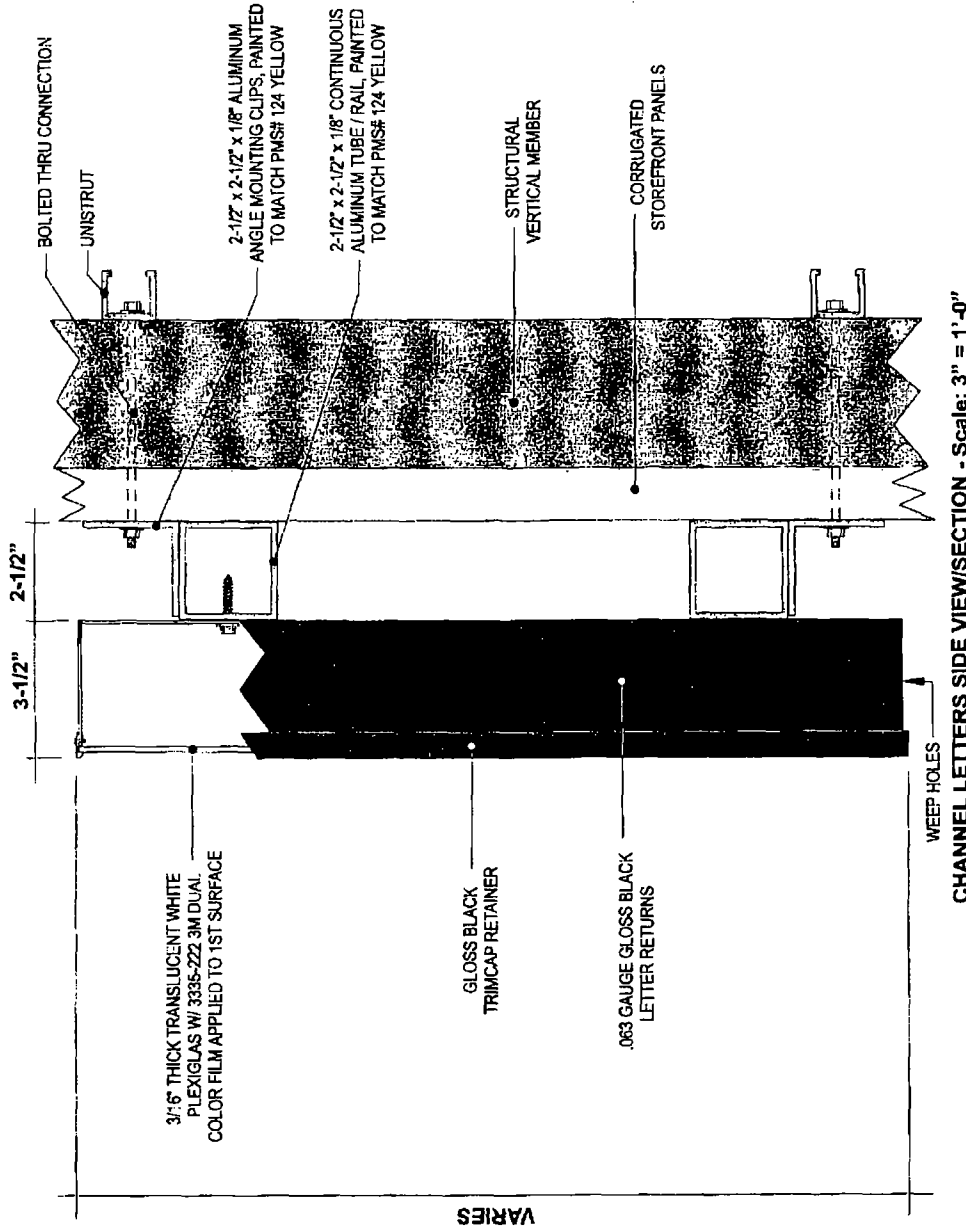


CHANNEL LETTERS SIDE VIEW/SECTION - Scale: 3" = 1'-0"

SPECTRUM SIGNS THE COMPANY ASSUMES NO RESPONSIBILITY FOR THE ACCURACY OF THE INFORMATION CONTAINED HEREIN. IT IS NOT TO BE USED FOR ANY PURPOSES WITHOUT THE WRITTEN CONSENT OF SPECTRUM SIGNS, INC. 111 CHARLTON BLVD. FARMINGDALE, NEW YORK 11735 • (516) 735-1010 • FAX (516) 735-1590 • E-MAIL: INFO@SPECTRUMSIGNSINC.COM • WEB SITE: WWW.SPECTRUMSIGNSINC.COM	safeguard self storage General Specifications		12-23-2011 SCALE: 3" = 1'-0"	DESIGNED BY R. Rothchild SCALE:	REVISION None	DATE 1/12/2013	DRAWING NO. 999-12-2011 SHEET 6
	SPECTRUM SIGNS, INC. • 111 CHARLTON BLVD. FARMINGDALE, NEW YORK 11735 • (516) 735-1010 • FAX (516) 735-1590 • E-MAIL: INFO@SPECTRUMSIGNSINC.COM • WEB SITE: WWW.SPECTRUMSIGNSINC.COM						

SOUTH ELEVATION - General Specifications

Fabrication Details (Illuminated Box Man)

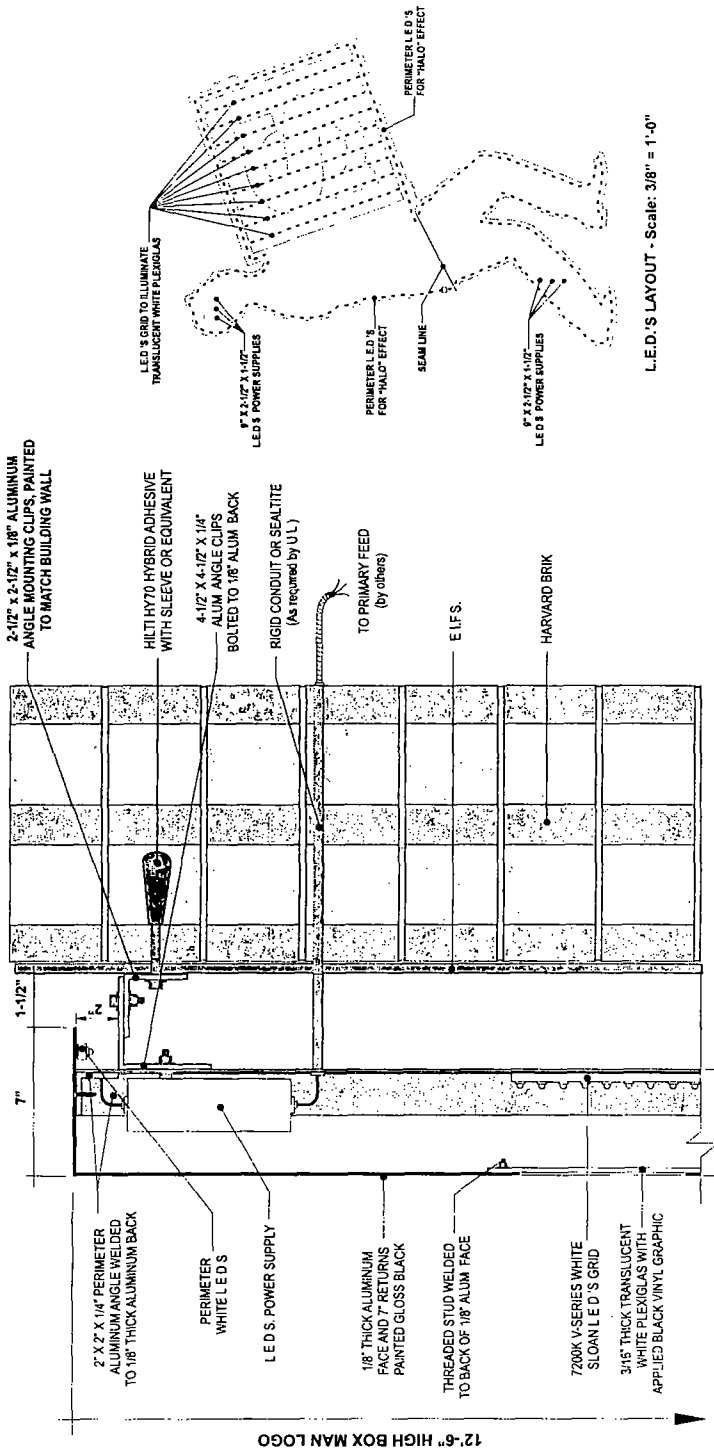


BOX MAN LOGO SIDE VIEW/SECTION - Scale: 3" = 1'-0"

SPECTRUM SIGNS THIS DRAWING, SPECIFICATIONS, AND CONDITIONS OF CONTRACT ARE THE PROPERTY OF SPECTRUM SIGNS, INC. AND ARE NOT TO BE REPRODUCED, COPIED, OR TRANSMITTED IN ANY FORM OR BY ANY MEANS, ELECTRONIC OR MECHANICAL, WITHOUT THE WRITTEN PERMISSION OF SPECTRUM SIGNS, INC.	safeguard self storage 8014 N. California Ave. Chicago, IL 60639		DESIGNER R. Rehschild	DATE 5/20/14	DRAWING # SSS-1-2014
	1-28-2014	SCALE As Noted	REVISION Revised Revised Revised	DATE 5/20/14 5/20/14 5/20/14	SHEET 3

SPECTRUM SIGNS, INC. • 111 CAROLYN BLVD. FARMINGDALE, NEW YORK 11735 • (631) 256-1010 • FAX (631) 256-1890 • E-MAIL: INFO@SPECTRUMSIGNSINC.COM • WEBSITE: WWW.SPECTRUMSIGNSINC.COM

1 SITE PLAN

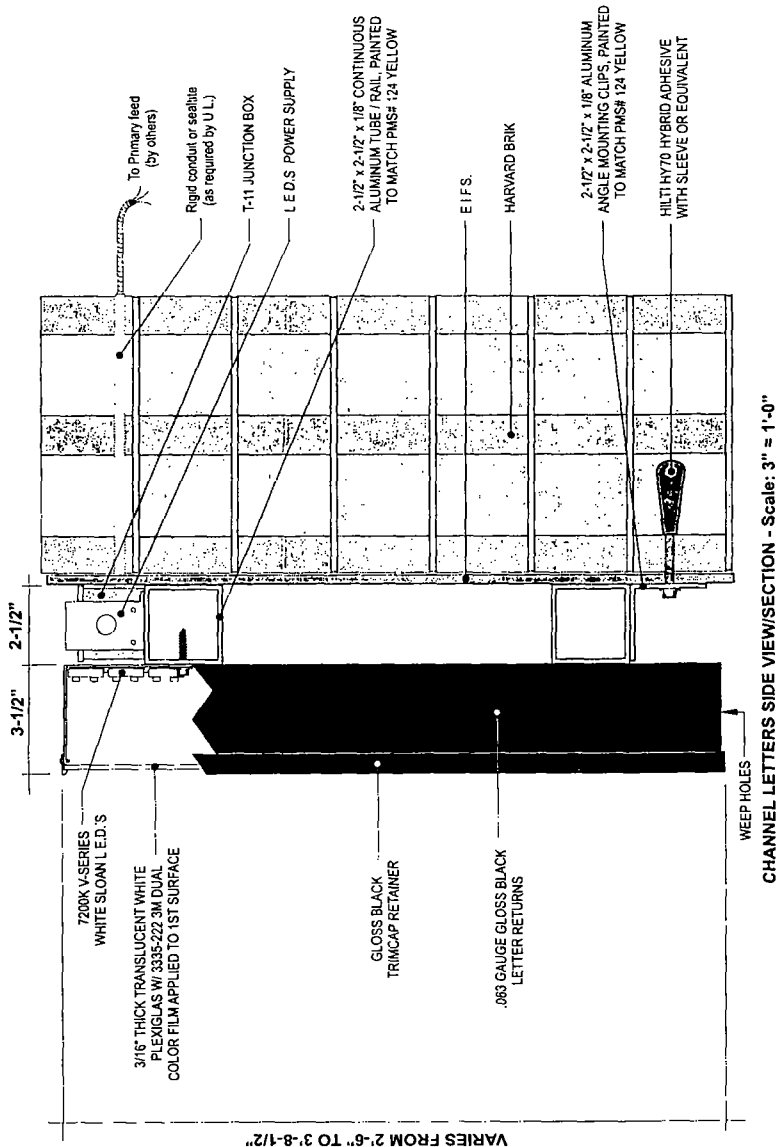



safeguard self storage
 6014 N. California Ave.
 Chicago, IL 60659

1-28-2014
 SCALE: As Noted

REVISION
 R. Rothschild
 1-28-2014
 2

THIS DRAWING, INCLUDING OR NOT, IS THE PROPERTY OF SPECTRUM SIGNS, INC. AND IS NOT TO BE REPRODUCED OR TRANSMITTED IN ANY FORM OR BY ANY MEANS, ELECTRONIC OR MECHANICAL, INCLUDING PHOTOCOPYING, RECORDING, OR BY ANY INFORMATION STORAGE AND RETRIEVAL SYSTEM, WITHOUT THE WRITTEN PERMISSION OF SPECTRUM SIGNS, INC.


DATE: 1-28-2014
 DRAWN BY: R. Rothschild
 CHECKED BY: R. Rothschild
 PROJECT: 1118 6014 N. CALIF. AVE.

DATE: 1-28-2014
 DRAWN BY: R. Rothschild
 CHECKED BY: R. Rothschild
 PROJECT: 1118 6014 N. CALIF. AVE.

1118 6014 N. CALIF. AVE.
 CHICAGO, IL 60659
 TEL: (773) 487-1800
 FAX: (773) 487-1801
 WWW.SPECTRUMSIGNSINC.COM

1-28-2014
 SCALE: As Noted


REVISION
 R. Rothschild
 1-28-2014
 2

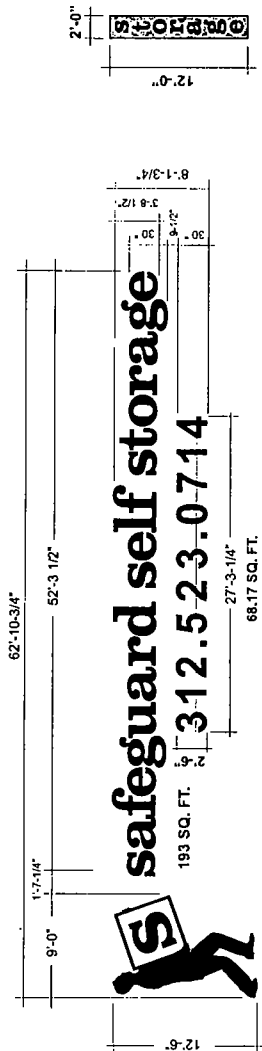

DOUBLE SIDED BLADE SIGN
Scale: 1/8" = 1'-0"

SIGN ELEVATION - Scale: 1/8" = 1'-0"

112.5 SQ. FT.

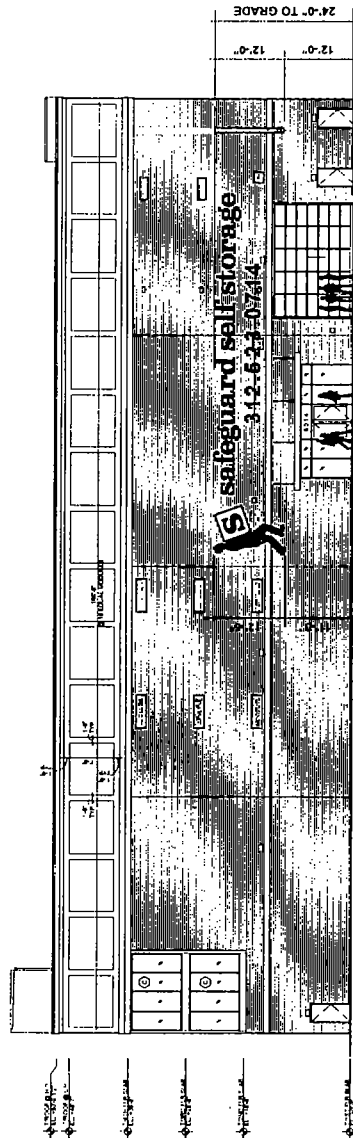

EAST ELEVATION - Scale: 1/16" = 1'-0"

	Safeguard self storage 6014 N. California Ave. Chicago, IL 60659	1-28-2014	R. Rothschild	DATE	2/2/2014	SSS-1-2014
		As Noted	2014	REVISION	2/2/2014	SSS-1-2014
THIS SIGN IS THE PROPERTY OF SPECTRUM SIGNS, INC. AND IS TO BE USED ONLY FOR THE PURPOSES OF THE PROJECT AND NOT FOR ANY OTHER PURPOSE. IT IS TO BE MAINTAINED IN GOOD CONDITION AND NOT TO BE ALTERED OR REMOVED WITHOUT THE WRITTEN PERMISSION OF SPECTRUM SIGNS, INC.		1-28-2014		2/2/2014		1