



City of Chicago Office of the City Clerk

City Hall
121 North LaSalle Street
Room 107
Chicago, IL 60602
www.chicityclerk.com

Legislation Referred to Committees at the Chicago City Council Meeting 10/14/2015

Section 3c - Aldermanic Introductions Regarding Unclassified Matters

File #	Title	Sponsor(s)	Committee Referral
4-60-022 & 4-60-023 Disallow Alcoholic Liquor & Package Goods			
1	O2015-7658	Amendment of Municipal Code Sections 4-60-022 (34.21 through 34.39) and 4-60-023 (34.19 through 34.37) to disallow additional alcoholic liquor & package good licenses on portion(s) of various public ways within 34th Ward	Austin (34) License
4-60-022 Allow Alcoholic Liquor			
2	O2015-7372	Amendment of Municipal Code Section 4-60-022 (22) to allow additional alcoholic liquor licenses on various portions of public way within 22nd Ward	Munoz (22) License
3	O2015-7373	Amendment of Municipal Code Section 4-60-022 (27.146) to allow additional alcoholic liquor licenses on portion(s) of W Hubbard St	Burnett (27) License
4-60-023 Allow Package Goods			
4	O2015-7371	Amendment of Municipal Code Section 4-60-023 (10.260) to allow additional package goods licenses on portion(s) of S Commercial Ave	Sadlowski Garza (10) License
Alley Access Barrier(s)			
5	O2015-7397	Exemption from physical barrier requirement for commercial driveway alley access for 1728 Division LLC	Moreno (1) Transportation
6	O2015-7399	Exemption from physical barrier requirement for commercial driveway alley access for Fresenius Medical Care of Illinois	Lopez (15) Transportation
7	O2015-7400	Exemption from physical barrier requirement for commercial driveway alley access for Castles and Kings LLC	Ervin (28) Transportation
8	O2015-7375	Exemption from physical barrier requirement for commercial driveway alley access for Motorcycle Mania, Inc.	Reboyas (30) Transportation
9	O2015-7402	Exemption from physical barrier requirement for commercial driveway alley access for Goldstar Auto Repair & Body Shop	Mell (33) Transportation
10	O2015-7378	Exemption from physical barrier requirement for commercial driveway alley access for Ten East Delaware Place Condo Assn	Reilly (42) Transportation
11	O2015-7379	Exemption from physical barrier requirement for commercial driveway alley access for Wells & Erie LLC	Reilly (42) Transportation

Legislation Referred to Committees at the Chicago City Council Meeting
10/14/2015

Section 3c - Aldermanic Introductions Regarding Unclassified Matters

	File #	Title	Sponsor(s)	Committee Referral
12	O2015-7380	Exemption from physical barrier requirement for commercial driveway alley access for Beef and Brandy Restaurant	Reilly (42)	Transportation
Awning(s)				
13	O2015-7432	Awning(s) for Apartment Finders LLC	Moreno (1)	Transportation
14	O2015-7673	Awning(s) for Amorino Chicago	Hopkins (2)	Transportation
15	O2015-7433	Awning(s) for Chicago's Home of Chicken & Waffles	Dowell (3)	Transportation
16	O2015-7434	Awning(s) for Flowers Unlimited & Gift	Harris (8)	Transportation
17	O2015-7435	Awning(s) for European Draperies	Reboyas (30)	Transportation
18	O2015-7436	Awning(s) for Okocim Bar & Grill	Sposato (38)	Transportation
19	O2015-7437	Awning(s) for Fred Lev Com	Reilly (42)	Transportation
20	O2015-7438	Awning(s) for Roanoke Hospitality LLC	Reilly (42)	Transportation
21	O2015-7456	Awning(s) for Bedside Manor Ltd.	Smith (43)	Transportation
22	O2015-7458	Awning(s) for Snap Kitchen	Smith (43)	Transportation
23	O2015-7462	Awning(s) for Twisted Baker, The	Smith (43)	Transportation
24	O2015-7465	Awning(s) for 9NB Corp.	Smith (43)	Transportation
25	O2015-7483	Awning(s) for Sandy's Bakery & Deli, Inc.	Arena (45)	Transportation
26	O2015-7485	Awning(s) for Crossroads Christian Church	Pawar (47)	Transportation
Canopy(s)				
27	O2015-7497	Canopy(s) for Barley and Brass	Moreno (1)	Transportation
28	O2015-7501	Canopy(s) for Pink's Child Care Academy Ltd.	Curtis (18)	Transportation
29	O2015-7504	Canopy(s) for South Chicago Dodge	Curtis (18)	Transportation
30	O2015-7509	Canopy(s) for Chisme Express, Inc.	Zalewski (23)	Transportation
31	O2015-7512	Canopy(s) for Ali Baba Gifts & Grocery, Inc.	Laurino (39)	Transportation
32	O2015-7518	Canopy(s) for Edgewater Storge LLC	O'Connor (40)	Transportation
33	O2015-7523	Canopy(s) for CAA Hotel Owner LLC	Reilly (42)	Transportation
34	O2015-7529	Canopy(s) for DePaul University	Reilly (42)	Transportation
35	O2015-7531	Canopy(s) for 613 N Wells St	Reilly (42)	Transportation
Closed to Traffic				
36	O2015-7386	Closed to traffic on portion(s) of S Kensington Ave and S Prairie Ave for Chicago International Charter School Prairie Campus	Beale (9)	Pedestrian and Traffic Safety
Committee/Public Hearing(s)				
37	R2015-806	Call for Chicago Department of Aviation to work in conjunction with airline industry and concessionaires to establish public-private partnership to combat terrorism	O'Shea (19)	Aviation

Legislation Referred to Committees at the Chicago City Council Meeting

10/14/2015

Section 3c - Aldermanic Introductions Regarding Unclassified Matters

	File #	Title	Sponsor(s)	Committee Referral
38	R2015-805	Call for hearing(s) on "Welcoming City Ordinance" to determine if further actions are necessary to promote protection of all residents, regardless of immigration status	Maldonado (26)	Public Safety
39	R2015-808	Call for hearing(s) to determine legality of internally authorized surveillance programs engaged by Chicago Police Department	Waguespack (32)	Public Safety
40	R2015-809	Call for hearings to determine impact and consequences of consolidation of Child Development Department of City Colleges upon students, staff and communities	Waguespack (32) Curtis (18) Cochran (20) Ramirez-Rosa (35) Hairston (5) Sposato (38) Sawyer (6) Mitts (37) Sadlowski Garza (10) Austin (34) Foulkes (16) Mell (33) Moore (17)	Education

Legislation Referred to Committees at the Chicago City Council Meeting
10/14/2015

Section 3c - Aldermanic Introductions Regarding Unclassified Matters

File #	Title	Sponsor(s)	Committee Referral
41	R2015-807	Call for support of House Bill 4264 concerning continuing education for first renewal of cosmetologists license to also include both domestic violence and assault awareness education	Public Safety
		Laurino (39) O'Shea (19) Mitts (37) Munoz (22) Beale (9) Zalewski (23) Dowell (3) Harris (8) Mitchell (7) Reilly (42) Scott, Jr. (24) Brookins (21) Quinn (13) Reboyas (30) Tunney (44) Waguespack (32) Curtis (18) Mell (33) Silverstein (50) Villegas (36) Santiago (31) Osterman (48) Moreno (1) Pawar (47) Hairston (5) Moore (17) Lopez (15) Burns (4) Taliaferro (29) Cochran (20) Arena (45) Burnett (27) Thompson (11) Foulkes (16) Sadlowski Garza (10) Moore (49) Cappleman (46) Sposato (38)	

Congratulations

42	R2015-816	Congratulations extended to Deering District Patrol Officers Michael Modzelewski and John Coneely for heroic actions	Burke (14)
----	-----------	--	------------

Grant(s) of Privilege

43	O2015-7440	Grant(s) of privilege in public way for Chicago Automan, Inc.	Moreno (1)	Transportation
44	O2015-7441	Grant(s) of privilege in public way for Comfort Holdins LLC	Moreno (1)	Transportation
45	O2015-7442	Grant(s) of privilege in public way for Presence Saint Elizabeth Hospital	Moreno (1)	Transportation
46	O2015-7650	Grant(s) of privilege in public way for Clark 800 LLC - fire escapes	Hopkins (2)	Transportation

Legislation Referred to Committees at the Chicago City Council Meeting
10/14/2015

Section 3c - Aldermanic Introductions Regarding Unclassified Matters

	File #	Title	Sponsor(s)	Committee Referral	
47	O2015-7651	Grant(s) of privilege in public way for Prop House/Koncrete, The	Hopkins (2)	Transportation	
48	O2015-7652	Grant(s) of privilege in public way for Morton's of Chicago/Chicago, Inc.	Hopkins (2)	Transportation	
49	O2015-7653	Grant(s) of privilege in public way for Snap Kitchen	Hopkins (2)	Transportation	
50	O2015-7654	Grant(s) of privilege in public way for Rag and Bone	Hopkins (2)	Transportation	
51	O2015-7655	Grant(s) of privilege in public way for Clark 800 LLC - planter curbs	Hopkins (2)	Transportation	
52	O2015-7443	Grant(s) of privilege in public way for Chicago's Home of Chicken & Waffles	Dowell (3)	Transportation	
53	O2015-7445	Grant(s) of privilege in public way for Museum Park Lofts Condo	Dowell (3)	Transportation	
54	O2015-7449	Grant(s) of privilege in public way for Columbian Condo Assn., The	Burns (4)	Transportation	Redacted Record
55	O2015-7447	Grant(s) of privilege in public way for BMO Harris Bank	Hairston (5)	Transportation	
56	O2015-7455	Grant(s) of privilege in public way for Dolex	Cardenas (12)	Transportation	
57	O2015-7459	Grant(s) of privilege in public way for Archer Auto Sales, Inc.	Burke (14)	Transportation	
58	O2015-7463	Grant(s) of privilege in public way for Forever Dental	Burke (14)	Transportation	
59	O2015-7466	Grant(s) of privilege in public way for Ted Kloeckner Preferred Flower	Burke (14)	Transportation	
60	O2015-7469	Grant(s) of privilege in public way for Mr. J Fish & Chicken	Moore (17)	Transportation	
61	O2015-7472	Grant(s) of privilege in public way for Walgreens No. 05825	Moore (17)	Transportation	
62	O2015-7475	Grant(s) of privilege in public way for Grand Cafe	Burnett (27)	Transportation	
63	O2015-7477	Grant(s) of privilege in public way for GWT SPE LLC	Burnett (27)	Transportation	
64	O2015-7479	Grant(s) of privilege in public way for Tenzing Wine & Spirits LLC - door swing	Burnett (27)	Transportation	
65	O2015-7486	Grant(s) of privilege in public way for Tenzing Wine & Spirits LLC - step	Burnett (27)	Transportation	
66	O2015-7489	Grant(s) of privilege in public way for 5 Boroughs Pizza & Subs	Burnett (27)	Transportation	
67	O2015-7448	Grant(s) of privilege in public way for Anna Kyrk	Ervin (28)	Transportation	Redacted Record
68	O2015-7450	Grant(s) of privilege in public way for Ogden North LLC - fence - 1254-1256 S Fairfield Ave	Ervin (28)	Transportation	
69	O2015-7451	Grant(s) of privilege in public way for Ogden North LLC - fence - 1255 S Fairfield Ave	Ervin (28)	Transportation	
70	O2015-7453	Grant(s) of privilege in public way for Ogden North LLC - fence - 1260 S Fairfield Ave	Ervin (28)	Transportation	

Legislation Referred to Committees at the Chicago City Council Meeting
10/14/2015

Section 3c - Aldermanic Introductions Regarding Unclassified Matters

	File #	Title	Sponsor(s)	Committee Referral
71	O2015-7460	Grant(s) of privilege in public way for Ogden North LLC - fence - 1301-1307 S Fairfield Ave	Ervin (28)	Transportation
72	O2015-7464	Grant(s) of privilege in public way for Ogden North LLC - fence - 1313-1315 S Fairfield Ave	Ervin (28)	Transportation
73	O2015-7468	Grant(s) of privilege in public way for Ogden North LLC - fence - 1317-1319 S Fairfield Ave	Ervin (28)	Transportation
74	O2015-7471	Grant(s) of privilege in public way for Ogden North LLC - fence - 1345 S Fairfield Ave	Ervin (28)	Transportation
75	O2015-7476	Grant(s) of privilege in public way for Ogden North LLC - fence - 1256-1260 S Washtenaw Ave	Ervin (28)	Transportation
76	O2015-7478	Grant(s) of privilege in public way for Ogden North LLC - fence - 1262-1300 S Washtenaw Ave	Ervin (28)	Transportation
77	O2015-7482	Grant(s) of privilege in public way for Ogden North LLC - fence - 1302-1306 S Washtenaw Ave	Ervin (28)	Transportation
78	O2015-7487	Grant(s) of privilege in public way for Ogden North LLC - occupation of space - 1254-1356 S Fairfield Ave	Ervin (28)	Transportation
79	O2015-7490	Grant(s) of privilege in public way for Ogden North LLC - occupation of space - 1255 S Fairfield Ave	Ervin (28)	Transportation
80	O2015-7495	Grant(s) of privilege in public way for Ogden North LLC - occupation of space - 1256-1260 S Washtenaw Ave	Ervin (28)	Transportation
81	O2015-7499	Grant(s) of privilege in public way for Ogden North LLC - occupation of space - 1260 S Fairfield Ave	Ervin (28)	Transportation
82	O2015-7503	Grant(s) of privilege in public way for Ogden North LLC - occupation of space - 1301-1307 S Fairfield Ave	Ervin (28)	Transportation
83	O2015-7510	Grant(s) of privilege in public way for Ogden North LLC - occupation of space - 1262-1300 S Washtenaw Ave	Ervin (28)	Transportation
84	O2015-7514	Grant(s) of privilege in public way for Ogden North LLC - occupation of space - 1302-1306 S Washtenaw Ave	Ervin (28)	Transportation
85	O2015-7520	Grant(s) of privilege in public way for Ogden North LLC - occupation of space - 1313-1315 S Fairfield Ave	Ervin (28)	Transportation
86	O2015-7524	Grant(s) of privilege in public way for Ogden North LLC - occupation of space - 1317-1319 S Fairfield Ave	Ervin (28)	Transportation
87	O2015-7528	Grant(s) of privilege in public way for Ogden North LLC - occupation of space - 1345 S Fairfield Ave	Ervin (28)	Transportation

Legislation Referred to Committees at the Chicago City Council Meeting
10/14/2015

Section 3c - Aldermanic Introductions Regarding Unclassified Matters

	File #	Title	Sponsor(s)	Committee Referral
88	O2015-7492	Grant(s) of privilege in public way for Cricket Wireless, Authorized Agent	Reboyas (30)	Transportation
89	O2015-7444	Grant(s) of privilege in public way for Martini Club at Manor Bowling and Billiard	Santiago (31)	Transportation
90	O2015-7493	Grant(s) of privilege in public way for Strive Logistics LLC	Waguespack (32)	Transportation
91	O2015-7496	Grant(s) of privilege in public way for North Park University	Mell (33)	Transportation
92	O2015-7502	Grant(s) of privilege in public way for Carniceria Leon Guanajuato, Inc.	Ramirez-Rosa (35)	Transportation
93	O2015-7506	Grant(s) of privilege in public way for BMO Harris Bank	Sposato (38)	Transportation
94	O2015-7507	Grant(s) of privilege in public way for Veranda	Sposato (38)	Transportation
95	O2015-7511	Grant(s) of privilege in public way for Advance Distributors, Inc.	Laurino (39)	Transportation
96	O2015-7515	Grant(s) of privilege in public way for Hamdard Center for Health and Human Services, NFP	O'Connor (40)	Transportation
97	O2015-7517	Grant(s) of privilege in public way for AC Marriott Chicago Downtown	Reilly (42)	Transportation
98	O2015-7521	Grant(s) of privilege in public way for Beacon Tavern	Reilly (42)	Transportation
99	O2015-7525	Grant(s) of privilege in public way for Bed Bath & Beyond of California LLC	Reilly (42)	Transportation
100	O2015-7527	Grant(s) of privilege in public way for BMO Harris Bank	Reilly (42)	Transportation
101	O2015-7530	Grant(s) of privilege in public way for C Fish House LLC/C-Chicago	Reilly (42)	Transportation
102	O2015-7532	Grant(s) of privilege in public way for Hyatt Place	Reilly (42)	Transportation
103	O2015-7534	Grant(s) of privilege in public way for Kinmont	Reilly (42)	Transportation
104	O2015-7538	Grant(s) of privilege in public way for Northwestern Memorial Hospital - planters	Reilly (42)	Transportation
105	O2015-7541	Grant(s) of privilege in public way for Northwestern Memorial Hospital - tunnels	Reilly (42)	Transportation
106	O2015-7545	Grant(s) of privilege in public way for O'Callaghan's	Reilly (42)	Transportation
107	O2015-7547	Grant(s) of privilege in public way for Panda Express, Inc.	Reilly (42)	Transportation
108	O2015-7549	Grant(s) of privilege in public way for Roanoke Hospitality LLC	Reilly (42)	Transportation
109	O2015-7552	Grant(s) of privilege in public way for Rudy's Bar & Grill	Reilly (42)	Transportation
110	O2015-7556	Grant(s) of privilege in public way for Sprinkles Cupcakes IL LLC	Reilly (42)	Transportation
111	O2015-7558	Grant(s) of privilege in public way for Starbucks Coffee No. 23421	Reilly (42)	Transportation

Legislation Referred to Committees at the Chicago City Council Meeting
10/14/2015

Section 3c - Aldermanic Introductions Regarding Unclassified Matters

	File #	Title	Sponsor(s)	Committee Referral
112	O2015-7559	Grant(s) of privilege in public way for Vineyard Vines Retail LLC	Reilly (42)	Transportation
113	O2015-7564	Grant(s) of privilege in public way for 55 E Jackson LLC	Reilly (42)	Transportation
114	O2015-7567	Grant(s) of privilege in public way for 108 N State St (Chicago) Owner LLC	Reilly (42)	Transportation
115	O2015-7569	Grant(s) of privilege in public way for 613 N Wells St	Reilly (42)	Transportation
116	O2015-7557	Grant(s) of privilege in public way for Chatgris LLC - bay window	Smith (43)	Transportation
117	O2015-7578	Grant(s) of privilege in public way for Chatgris LLC - fences	Smith (43)	Transportation
118	O2015-7581	Grant(s) of privilege in public way for Chatgris LLC - facade	Smith (43)	Transportation
119	O2015-7583	Grant(s) of privilege in public way for David Mendelson	Smith (43)	Transportation
120	O2015-7584	Grant(s) of privilege in public way for DePaul University - caissons	Smith (43)	Transportation
121	O2015-7586	Grant(s) of privilege in public way for DePaul University - ornamental cornice	Smith (43)	Transportation
122	O2015-7588	Grant(s) of privilege in public way for DePaul University - sign	Smith (43)	Transportation
123	O2015-7589	Grant(s) of privilege in public way for Franks 'N' Dawgs, Inc.	Smith (43)	Transportation
124	O2015-7590	Grant(s) of privilege in public way for Gordon Gill	Smith (43)	Transportation
125	O2015-7591	Grant(s) of privilege in public way for Interior Define, Inc.	Smith (43)	Transportation
126	O2015-7592	Grant(s) of privilege in public way for Karie A. Katz - fence	Smith (43)	Transportation
127	O2015-7593	Grant(s) of privilege in public way for Karie A. Katz - landscapings	Smith (43)	Transportation
128	O2015-7595	Grant(s) of privilege in public way for Karie A. Katz - planters	Smith (43)	Transportation
129	O2015-7596	Grant(s) of privilege in public way for Karie A. Katz - trees	Smith (43)	Transportation
130	O2015-7599	Grant(s) of privilege in public way for Kenmore Eastlake Condo Assn.	Smith (43)	Transportation
131	O2015-7600	Grant(s) of privilege in public way for Kincade's	Smith (43)	Transportation
132	O2015-7603	Grant(s) of privilege in public way for Lincoln Parkchamber Commmercema	Smith (43)	Transportation
133	O2015-7609	Grant(s) of privilege in public way for L.I. Portfolio Holdings LLC	Smith (43)	Transportation
134	O2015-7610	Grant(s) of privilege in public way for Pizza Hut	Smith (43)	Transportation
135	O2015-7613	Grant(s) of privilege in public way for Racing Plumbing - flagpoles	Smith (43)	Transportation
136	O2015-7616	Grant(s) of privilege in public way for Racing Plumbing - light fixtures	Smith (43)	Transportation

Legislation Referred to Committees at the Chicago City Council Meeting
10/14/2015

Section 3c - Aldermanic Introductions Regarding Unclassified Matters

	File #	Title	Sponsor(s)	Committee Referral
137	O2015-7619	Grant(s) of privilege in public way for Robert Cummings	Smith (43)	Transportation
138	O2015-7620	Grant(s) of privilege in public way for Samuel M. Mencoff	Smith (43)	Transportation
139	O2015-7622	Grant(s) of privilege in public way for Snap Kitchen	Smith (43)	Transportation
140	O2015-7624	Grant(s) of privilege in public way for Snarf's Sandwiches	Smith (43)	Transportation
141	O2015-7625	Grant(s) of privilege in public way for Subway	Smith (43)	Transportation
142	O2015-7626	Grant(s) of privilege in public way for Warby Parker	Smith (43)	Transportation
143	O2015-7536	Grant(s) of privilege in public way for Corridor Brewery and Provisions	Tunney (44)	Transportation
144	O2015-7539	Grant(s) of privilege in public way for Spanish Square, The	Tunney (44)	Transportation
145	O2015-7543	Grant(s) of privilege in public way for Stan's Donuts-Clark St	Tunney (44)	Transportation
146	O2015-7551	Grant(s) of privilege in public way for 3709 N Wayne Ave Condo Assn.	Tunney (44)	Transportation
147	O2015-7560	Grant(s) of privilege in public way for BMO Harris Bank	Cappleman (46)	Transportation
148	O2015-7563	Grant(s) of privilege in public way for Lindo Guadalajara Restaurant	Pawar (47)	Transportation
149	O2015-7566	Grant(s) of privilege in public way for Power Sculpt Fitness	Pawar (47)	Transportation
Grant(s) of Privilege - Amend				
150	O2015-7430	Amendment of grant(s) of privilege in public way to David Oskin and Yana Oskin	Waguespack (32)	Transportation
151	O2015-7429	Amendment of grant(s) of privilege in public way to Delightful Pastries	Smith (43)	Transportation
Honorary Street Designation(s)				
152	O2015-7401	Honorary street designation as "Honorary Jagdish (Jay) Shah Way"	Burnett (27)	Transportation
153	Or2015-630	Honorary street designation as "Dr. Maurice Harvey Way"	Moore (49)	Transportation
154	Or2015-631	Honorary street designation as "Cesar A. Izquierdo Way"	Moore (49)	Transportation
Municipal Code Amendment(s)				
155	O2015-7404	Amendment of Municipal Code Chapter 9-114 concerning charter parties	Burke (14) Napolitano (41) Cochran (20) Reboyas (30) Taliaferro (29)	Public Safety
156	O2015-7374	Amendment of Municipal Code Chapter 2-74 by adding new Section 2-74-170 concerning Minority Employment Plan which would increase number of Hispanics and African-Americans employed by City of Chicago	Villegas (36)	Human Relations

Legislation Referred to Committees at the Chicago City Council Meeting

10/14/2015

Section 3c - Aldermanic Introductions Regarding Unclassified Matters

File #	Title	Sponsor(s)	Committee Referral	
Sidewalk Cafe(s)				
157	O2015-7425	Sidewalk cafe(s) for Vig Chicago, The	Burnett (27)	Transportation
158	O2015-7426	Sidewalk cafe(s) for Starbucks Coffee No. 2213	Reilly (42)	Transportation
159	O2015-7428	Sidewalk cafe(s) for Snap Kitchen	Smith (43)	Transportation
Sign(s)/Signboard(s)				
160	Or2015-622	Issuance of permits for sign(s)/signboard(s) at 1620 W Chicago Ave	Moreno (1)	Zoning
161	Or2015-617	Issuance of permits for sign(s)/signboard(s) at 6540 S Pulaski Rd	Quinn (13)	Zoning
162	Or2015-618	Issuance of permits for sign(s)/signboard(s) at 4150 S Pulaski Rd.	Burke (14)	Zoning
163	Or2015-619	Issuance of permits for sign(s)/signboard(s) at 111 W Illinois St - 98 ft. above grade	Reilly (42)	Zoning
164	Or2015-620	Issuance of permits for sign(s)/signboard(s) at 111 W Illinois St - 106 ft above grade	Reilly (42)	Zoning
165	Or2015-621	Issuance of permits for sign(s)/signboard(s) at 259 E Erie St - Signs 1 and 2	Reilly (42)	Zoning
Tribute				
166	R2015-790	Tribute to late Dick Uyvari	Cappleman (46)	

*Redacted
Record*



City of Chicago



O2015-7658

Office of the City Clerk

Document Tracking Sheet

Meeting Date: 10/14/2015

Sponsor(s): Austin (34)

Type: Ordinance

Title: Amendment of Municipal Code Sections 4-60-022 (34.21 through 34.39) and 4-60-023 (34.19 through 34.37) to disallow additional alcoholic liquor & package good licenses on portion(s) of various public ways within 34th Ward

Committee(s) Assignment: Committee on License and Consumer Protection

ORDINANCE

BE IT ORDAINED BY THE CITY COUNCIL OF THE CITY OF CHICAGO:

SECTION 1. The City Council finds that the areas described in Sections 2 and 3 of this ordinance are adversely affected by the over-concentration of businesses licensed to sell alcoholic liquor within and near the areas.

SECTION 2. Section 4-60-022 of the Municipal Code of Chicago is hereby amended by inserting the underscored language as new subsections 4-60-022(34.21) through 4-60-022(34.39), as follows:

4-60-022 Restrictions On Additional Licenses.

Subject to the provisions of subsection 4-60-021(c), no additional license shall be issued for the sale of alcoholic liquor, for consumption on the premises within the following areas:

(Omitted text is unaffected by this ordinance)

- (34.21) On Halsted Street, from 113th Street to 115th Street.
- (34.22) On Halsted Street, from 117th Place to 118th Place.
- (34.23) On Halsted Street, from 118th Place to 120th Street.
- (34.24) On Halsted Street, from 120th Street to 122nd Street.
- (34.25) On Halsted Street, from 122nd Street to 123rd Street thence on the east side only of Halsted Street, from 123rd Street to 124th Street.
- (34.26) On the east side only of Halsted Street, from 124th Street to 126th Street.
- (34.27) On the east side only of Halsted Street, from 126th Street to 127th Street thence on both sides of Halsted Street, from 127th Street to Vermont Street.
- (34.28) On Halsted Street, from Vermont Street to the southern City Limit.
- (34.29) On 115th Street, from Halsted Street to Union Avenue (north side of 115th Street).
- (34.30) On 115th Street, from Union Avenue (north side of 115th Street) to Wallace Street.
- (34.31) On 115th Street, from Wallace Street to Normal Avenue.
- (34.32) On 115th Street, from Normal Avenue to Stewart Avenue.
- (34.33) On 115th Street, from Stewart Avenue to Princeton Avenue.
- (34.34) On 115th Street, from Princeton Avenue to Wentworth Avenue.

- (34.35) On 115th Street, from Wentworth Avenue to Perry Avenue.
- (34.36) On 115th Street, from Perry Avenue to State Street.
- (34.37) Beginning at the intersection of 115th Street and Halsted Avenue; thence west on 115th Street to the railroad tracks; thence in a southeasterly direction along the railroad tracks to 117th Place extended; thence east on 117th Place extended to Halsted Avenue; thence north on Halsted Avenue to the place of beginning.
- (34.38) On the north side only of 119th Street, from State Street to Perry Avenue.
- (34.39) On the north side only of 119th Street, from Perry Avenue to Yale Avenue.

(Omitted text is unaffected by this ordinance)

SECTION 3. Section 4-60-023 of the Municipal Code of Chicago is hereby amended by inserting the underscored language as new subsections 4-60-023(34.19) through 4-60-023(34.37), as follows:

4-60-023 Restrictions on additional package goods licenses.

Subject to the provisions of subsection 4-60-021(c), no additional package goods license shall be issued for any premises located within the following areas:


(Omitted text is unaffected by this ordinance)

- (34.19) On Halsted Street, from 113th Street to 115th Street.
- (34.20) On Halsted Street, from 117th Place to 118th Place.
- (34.21) On Halsted Street, from 118th Place to 120th Street.
- (34.22) On Halsted Street, from 120th Street to 122nd Street.
- (34.23) On Halsted Street, from 122nd Street to 123rd Street thence on the east side only of Halsted Street, from 123rd Street to 124th Street.
- (34.24) On the east side only of Halsted Street, from 124th Street to 126th Street.
- (34.25) On the east side only of Halsted Street, from 126th Street to 127th Street thence on both sides of Halsted Street, from 127th Street to Vermont Street.
- (34.26) On Halsted Street, from Vermont Street to the southern City Limit.
- (34.27) On 115th Street, from Halsted Street to Union Avenue (north side of 115th Street).
- (34.28) On 115th Street, from Union Avenue (north side of 115th Street) to Wallace Street.

- (34.29) On 115th Street, from Wallace Street to Normal Avenue.
- (34.30) On 115th Street, from Normal Avenue to Stewart Avenue.
- (34.31) On 115th Street, from Stewart Avenue to Princeton Avenue.
- (34.32) On 115th Street, from Princeton Avenue to Wentworth Avenue.
- (34.33) On 115th Street, from Wentworth Avenue to Perry Avenue.
- (34.34) On 115th Street, from Perry Avenue to State Street.
- (34.35) Beginning at the intersection of 115th Street and Halsted Avenue; thence west on 115th Street to the railroad tracks; thence in a southeasterly direction along the railroad tracks to 117th Place extended; thence east on 117th Place extended to Halsted Avenue; thence north on Halsted Avenue to the place of beginning.
- (34.36) On the north side only of 119th Street, from State Street to Perry Avenue.
- (34.37) On the north side only of 119th Street, from Perry Avenue to Yale Avenue.

(Omitted text is unaffected by this ordinance)

SECTION 4. This ordinance shall be in full force and effect from and after its passage and publication.

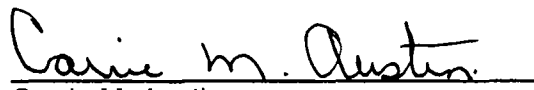
Carrie M. Austin
Alderman, 34th Ward



City of Chicago



O2015-7372

Office of the City Clerk

Document Tracking Sheet

Meeting Date:	10/14/2015
Sponsor(s):	Munoz (22)
Type:	Ordinance
Title:	Amendment of Municipal Code Section 4-60-022 (22) to allow additional alcoholic liquor licenses on various portions of public way within 22nd Ward
Committee(s) Assignment:	Committee on License and Consumer Protection

ORDINANCE

BE IT ORDAINED BY THE CITY COUNCIL OF THE CITY OF CHICAGO:

SECTION 1. Section 4-60-022 of the Municipal Code of Chicago is hereby amended by deleting the language struck through, as follows:

4-60-022 Restrictions on additional licenses.

Subject to the provisions of subsection 4-60-021(c), no additional license shall be issued for the sale of alcoholic liquor, for consumption on the premises within the following areas:

(Omitted text is unaffected by this ordinance)

~~(22) Beginning at the intersection of 45th Street and Cicero Avenue; thence west on 45th Street to Lavergne Avenue; thence south on Lavergne Avenue to 46th Street; thence west on 46th Street to Laramie Avenue (city limit line); thence north on Laramie Avenue following the city limit line to 16th Street; thence east on 16th Street to Keeler Avenue; thence south on Keeler Avenue to 21st Street; thence east on 21st Street to Karlov Avenue; thence north on Karlov Avenue to the centerline of the right-of-way of the Chicago Transit Authority; thence east on the centerline of the right-of-way of the Chicago Transit Authority to Pulaski Road; thence south on Pulaski Road to Cermak Road; thence east on Cermak Road to Trumbull Avenue; thence southeast on Trumbull Avenue to Cermak Road; thence east on Cermak Road to Christiana Avenue; thence south on Christiana Avenue to 23rd Street; thence east on 23rd Street to Spaulding Avenue; thence south on Spaulding Avenue to 25th Street; thence west on 25th Street to Christiana Avenue; thence south on Christiana Avenue to 30th Street; thence west on 30th Street to Trumbull Avenue; thence south on Trumbull Avenue to 31st Street; thence east on 31st Street to Kedzie Avenue; thence south on Kedzie Avenue to the centerline of the Sanitary and Ship Canal; thence southwest on the centerline of the Sanitary and Ship Canal to the centerline of the right-of-way of the Atchison, Topeka & Santa Fe Railroad; thence south on the right-of-way of the Atchison, Topeka & Santa Fe Railroad to the centerline of the Adlai E. Stevenson Expressway (I-55); thence southwest on the centerline of the Adlai E. Stevenson Expressway (I-55) to the centerline of the right-of-way of the Belt Railway of Chicago; thence south on the centerline of the right-of-way of the Belt Railway of Chicago to 43rd Street; thence west on 43rd Street to Cicero Avenue; thence south on Cicero Avenue to the place of beginning.~~

(Omitted text is unaffected by this ordinance)

SECTION 2. This ordinance shall be in force and effect upon passage and approval.



Ricardo Munoz
Alderman, 22nd Ward



City of Chicago



O2015-7373

Office of the City Clerk

Document Tracking Sheet

Meeting Date:	10/14/2015
Sponsor(s):	Burnett (27)
Type:	Ordinance
Title:	Amendment of Municipal Code Section 4-60-022 (27.146) to allow additional alcoholic liquor licenses on portion(s) of W Hubbard St
Committee(s) Assignment:	Committee on License and Consumer Protection

ORDINANCE

BE IT ORDAINED BY THE CITY COUNCIL OF THE CITY OF CHICAGO:

SECTION 1. Section 4-60-022 of the Municipal Code of Chicago is hereby amended by deleting the language struck through, as follows:

4-60-022 Restrictions on additional licenses.

Subject to the provisions of subsection 4-60-021(c), no additional license shall be issued for the sale of alcoholic liquor, for consumption on the premises within the following areas:

(Omitted text is unaffected by this ordinance)

~~(27.146) On Hubbard Street, from Ashland Avenue to Wood Street.~~

(Omitted text is unaffected by this ordinance)

SECTION 2. This ordinance shall be in force and effect upon passage and approval.


Walter Burnett, Jr.
Alderman, 27th Ward



City of Chicago



O2015-7371

Office of the City Clerk

Document Tracking Sheet

Meeting Date:	10/14/2015
Sponsor(s):	Sadlowski Garza (10)
Type:	Ordinance
Title:	Amendment of Section 4-60-023 (10.260) of Municipal Code to allow additional package goods licenses on portion(s) of S Commercial Ave
Committee(s) Assignment:	Committee on License and Consumer Protection

ORDINANCE

BE IT ORDAINED BY THE CITY COUNCIL OF THE CITY OF CHICAGO:

SECTION 1. Section 4-60-023 of the Municipal Code of Chicago is hereby amended by deleting the language struck through, as follows:

4-60-023 Restrictions on additional licenses.

Subject to the provisions of subsection 4-60-021(c), no additional package goods license shall be issued for any premises located within the following areas:

(Omitted text is unaffected by this ordinance)

~~(10.260) On Commercial Avenue, from 91st Street to South Chicago Avenue thence to Harbor Avenue.~~

(Omitted text is unaffected by this ordinance)

SECTION 2. This ordinance shall be in force and effect upon passage and publication.



Susan Sadlowski Garza
Alderman, 10th Ward



City of Chicago



O2015-7397

Office of the City Clerk


Document Tracking Sheet

Meeting Date:	10/14/2015
Sponsor(s):	Moreno (1)
Type:	Ordinance
Title:	Exemption from physical barrier requirement for commercial driveway alley access for 1728 Division LLC
Committee(s) Assignment:	Committee on Transportation and Public Way

BE IT ORDAINED BY THE CITY COUNCIL OF THE CITY OF CHICAGO:

SECTION 1. Per Section 10-20-430 of the Municipal Code of Chicago, the Director of Revenue is hereby authorized and directed to exempt **1728 Division LLC** from the provisions requiring barriers as a prerequisite to prohibit alley ingress and egress into **1726-1732 West Division Street**.

SECTION 2. This ordinance shall be in force and take effect from and after its passage and publication.

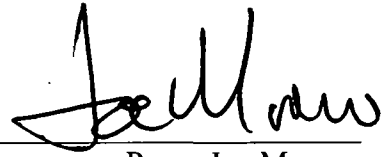A handwritten signature in black ink, appearing to read "Joe Moreno", written over a horizontal line.

Proco Joe Moreno
Alderman, 1st Ward



City of Chicago



O2015-7399

Office of the City Clerk


Document Tracking Sheet

Meeting Date:	10/14/2015
Sponsor(s):	Lopez (15)
Type:	Ordinance
Title:	Exemption from physical barrier requirement for commercial driveway alley access for Fresenius Medical Care of Illinois
Committee(s) Assignment:	Committee on Transportation and Public Way

BE IT ORDAINED BY THE CITY COUNCIL OF CHICAGO:

SECTION 1. Section 10-20-430 of the Municipal Code of Chicago, the Commissioner of Transportation is hereby authorized and directed to exempt **Fresenius Medical Care of Illinois** from the provisions requiring barriers as a prerequisite to prohibit alley ingress and egress to parking facilities for premise address at **4612 and 4622 South Bishop Street**.

SECTION 2. This ordinance shall take effect and be in force from and after its passage and publication.

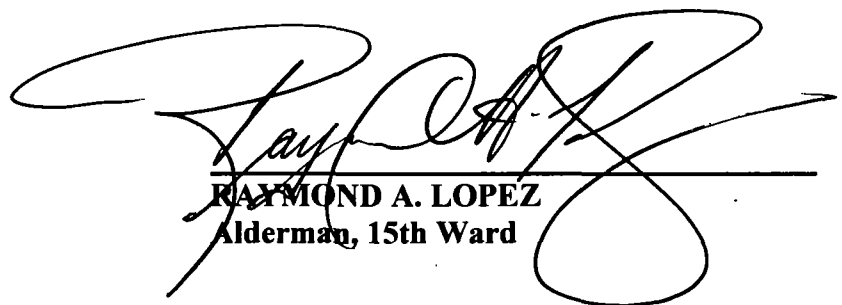


RAYMOND A. LOPEZ
Alderman, 15th Ward


Name of Business: 4622 S. Bishop, LLC.

Date of Application: _____

- ① EXISTING DEPOSITORS OF CREDIT CO-OP, CHARTERED, ZONE
- ② PROPOSED NEW CREDIT CO-OP FOR THE BAY AREA
- ③ EXISTING CREDIT CO-OPS
- ④ CREDIT
- ⑤ TRADING (EXCHANGE)
- ⑥ SERVICE, SUPPORT
- ⑦ PAGE 1
- ⑧ ADDRESS
- ⑨ EXISTING AND PROPOSED
- ⑩ CREDIT CO-OP



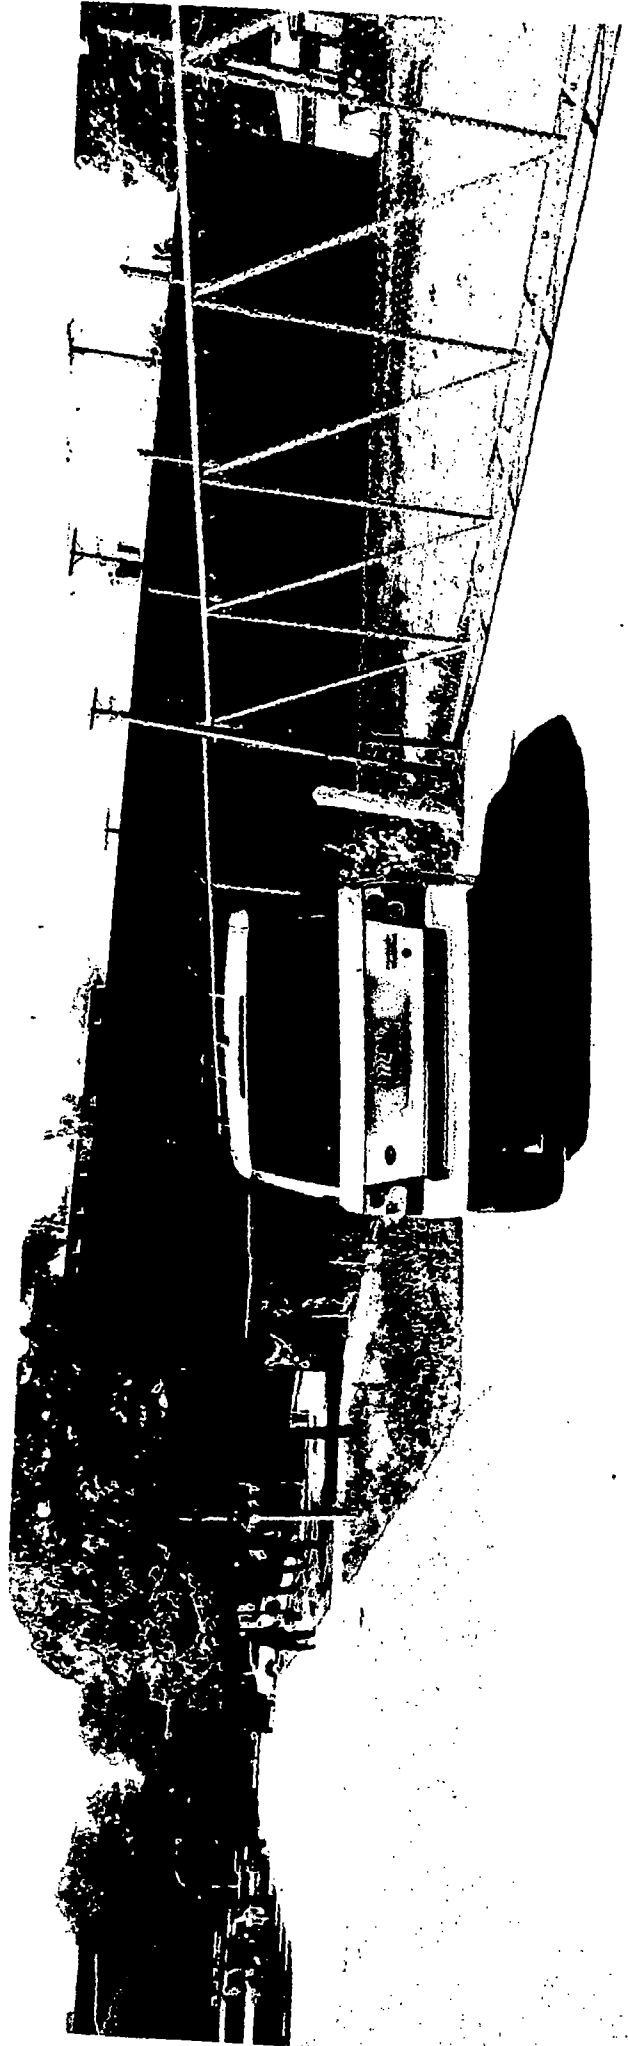

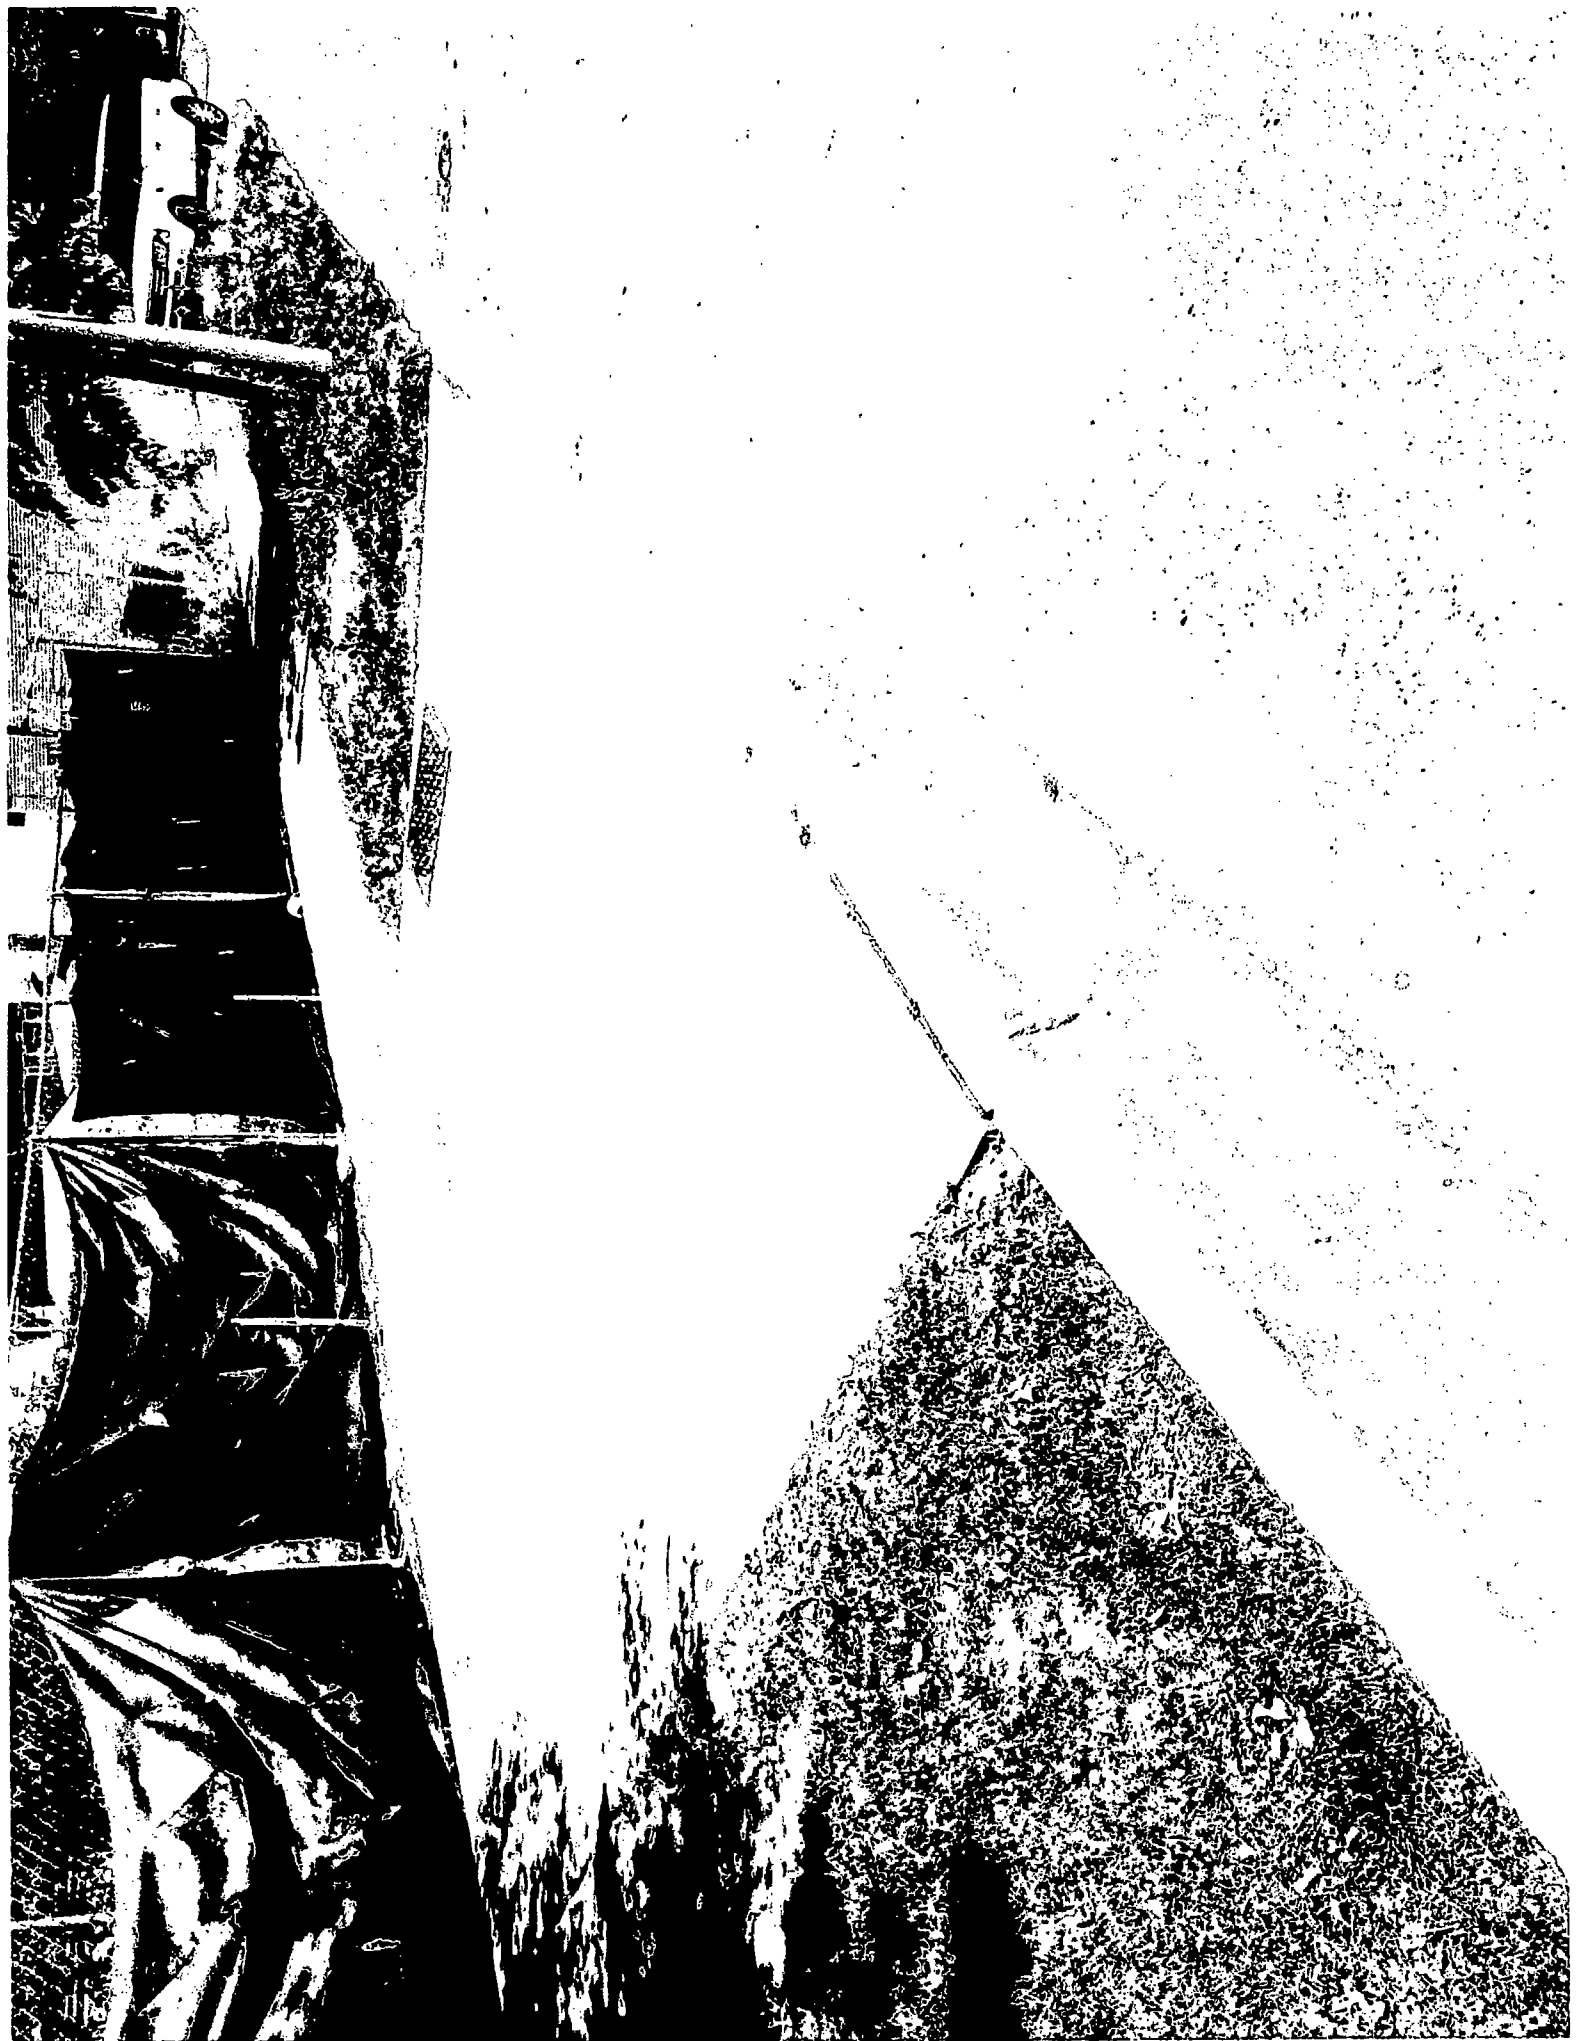



City of Chicago



O2015-7400

Office of the City Clerk

Document Tracking Sheet


Meeting Date:	10/14/2015
Sponsor(s):	Ervin (28)
Type:	Ordinance
Title:	Exemption from physical barrier requirement for commercial driveway alley access for Castles and Kings LLC
Committee(s) Assignment:	Committee on Transportation and Public Way

ORDINANCE

BE IT ORDAINED BY THE CITY COUNCIL OF THE CITY OF CHICAGO:

SECTION 1: Pursuant to Sections 10-20-430 and 10-20-435 of the Municipal Code of Chicago, the Commissioner of Transportation is hereby authorized and directed to exempt Castles and Kings, LLC, **2824-2844 W. Taylor St.**, from the provisions requiring barriers as a prerequisite to prohibit alley ingress and egress to the parking facilities for the above premises address.

SECTION 2: This ordinance shall take effect and be in force from and after its passage and publication.

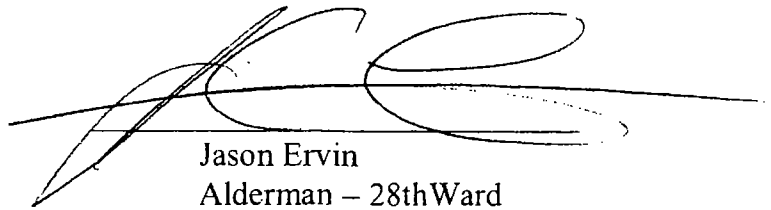

Jason Ervin
Alderman – 28th Ward

Date: _____, 2015



City of Chicago



O2015-7375

Office of the City Clerk

Document Tracking Sheet

Meeting Date:	10/14/2015
Sponsor(s):	Reboyas (30)
Type:	Ordinance
Title:	Exemption from physical barrier requirement for commercial driveway alley access for Motorcycle Mania, Inc.
Committee(s) Assignment:	Committee on Transportation and Public Way

BE IT ORDAINED BY THE CITY COUNCIL OF THE CITY OF CHICAGO:

SECTION 1. Section 10-20-430 of the Municipal Code of Chicago, the Director of Revenue is hereby authorized and directed to exempt:

**Motorcycle Mania, Inc.
3714 North Cicero Avenue**

from the provisions requiring barriers as a prerequisite to prohibit alley ingress and egress to parking facilities for premise(s) address.

SECTION 2. This ordinance shall take effect and be in force from and after its passage and due publication.

A handwritten signature in black ink, appearing to read 'Ariel E. Reboyras', is written over a horizontal line.

Ariel E. Reboyras
30th Ward Alderman



City of Chicago



O2015-7402

Office of the City Clerk

Document Tracking Sheet

Meeting Date:	10/14/2015
Sponsor(s):	Mell (33)
Type:	Ordinance
Title:	Exemption from physical barrier requirement for commercial driveway alley access for Goldstar Auto Repair & Body Shop
Committee(s) Assignment:	Committee on Transportation and Public Way

10/21/15

BE IT ORDAINED BY THE CITY COUNCIL OF THE CITY OF CHICAGO

SECTION 1. Section 10-20-430 of the Municipal code of Chicago, the
Commissioner of Transportation is hereby authorized and direct to exempt:

Business: Goldstar Auto Repair & Body Shop


Business No.: 773-817-2688

Contact Person: Leo Dirim

Phone Number: 7738178688

from the Provisions of requiring barriers as a prerequisite to prohibit alley ingress to
parking facilities for premise address: 4444 North Kedzie Ave.

Section 2. This Ordinance shall take effect and be in force from and after its
passage and publication.

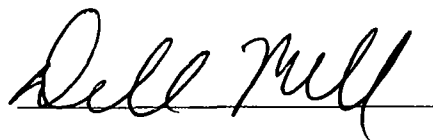A handwritten signature in black ink, appearing to read "Deborah L. Mell", written over a horizontal line.

DEBORAH L. MELL

Alderman – 33RD WARD



City of Chicago



O2015-7378

Office of the City Clerk

Document Tracking Sheet


Meeting Date:	10/14/2015
Sponsor(s):	Reilly (42)
Type:	Ordinance
Title:	Exemption from physical barrier requirement for commercial driveway alley access for Ten East Delaware Place Condo Assn
Committee(s) Assignment:	Committee on Transportation and Public Way

Committee on Transportation and Public Way
City Council Meeting October 14, 2015
Alderman Brendan Reilly, 42nd Ward
Alley Access Ordinance

BE IT ORDAINED BY THE CITY COUNCIL OF THE CITY OF CHICAGO:

SECTION 1. Pursuant to Section 10-20-430 of the Municipal Code of Chicago, the Commissioner of Transportation is hereby authorized and directed to exempt Ten East Delaware Place Condominium Association from the provisions requiring barriers as a prerequisite to prohibit alley ingress and/or egress 10 East Delaware Place.

SECTION 2. This ordinance shall take effect and be in force upon its passage and publication.

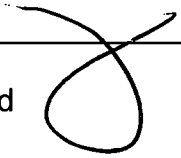Brendan Reilly
Alderman, 42nd Ward



City of Chicago



O2015-7379

Office of the City Clerk

Document Tracking Sheet


Meeting Date:	10/14/2015
Sponsor(s):	Reilly (42)
Type:	Ordinance
Title:	Exemption from physical barrier requirement for commercial driveway alley access for Wells & Erie LLC
Committee(s) Assignment:	Committee on Transportation and Public Way

Committee on Transportation and Public Way
City Council Meeting October 14, 2015
Alderman Brendan Reilly, 42nd Ward
Alley Access Ordinance

BE IT ORDAINED BY THE CITY COUNCIL OF THE CITY OF CHICAGO:

SECTION 1. Pursuant to Section 10-20-430 of the Municipal Code of Chicago, the Commissioner of Transportation is hereby authorized and directed to exempt Wells & Erie, LLC from the provisions requiring barriers as a prerequisite to prohibit alley ingress and/or egress 640 North Wells Street.

SECTION 2. This ordinance shall take effect and be in force upon its passage and publication.

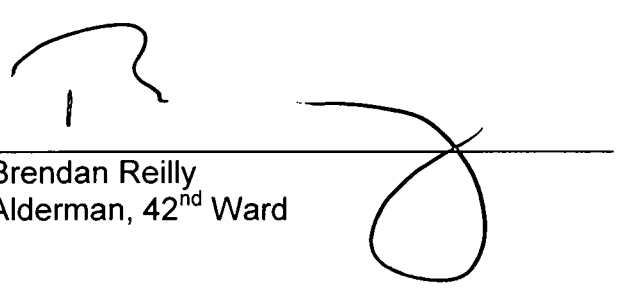

Brendan Reilly
Alderman, 42nd Ward



City of Chicago



O2015-7380

Office of the City Clerk

Document Tracking Sheet


Meeting Date:	10/14/2015
Sponsor(s):	Reilly (42)
Type:	Ordinance
Title:	Exemption from physical barrier requirement for commercial driveway alley access for Beef and Brandy Restaurant
Committee(s) Assignment:	Committee on Transportation and Public Way

Committee on Transportation and Public Way
City Council Meeting October 14, 2015
Alderman Brendan Reilly, 42nd Ward
Alley Access Ordinance

BE IT ORDAINED BY THE CITY COUNCIL OF THE CITY OF CHICAGO:

SECTION 1. Pursuant to Section 10-20-430 of the Municipal Code of Chicago, the Commissioner of Transportation is hereby authorized and directed to exempt Beef and Brandy Restaurant from the provisions requiring barriers as a prerequisite to prohibit alley ingress and/or egress 127 South State Street.

SECTION 2. This ordinance shall take effect and be in force upon its passage and publication.

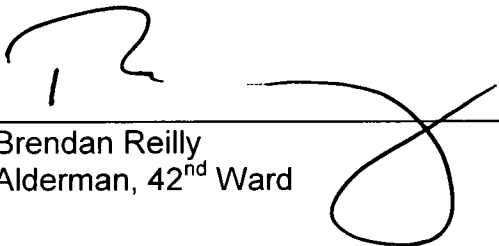

Brendan Reilly
Alderman, 42nd Ward



City of Chicago



O2015-7432

Office of the City Clerk

Document Tracking Sheet

Meeting Date:	10/14/2015
Sponsor(s):	Moreno (1)
Type:	Ordinance
Title:	Awning(s) for Apartment Finders LLC
Committee(s) Assignment:	Committee on Transportation and Public Way

ORDINANCE
APARTMENT FINDERS, LLC
Acct. No. 380166 - 7
Permit No. 1114785

Be It Ordained by the City Council of the City of Chicago:

SECTION 1. Permission and authority are hereby given and granted to APARTMENT FINDERS, LLC, upon the terms and subject to the conditions of this ordinance to construct, install, maintain and use two (2) Awning(s) projecting over the public right-of-way adjacent to its premises known as 2025 W. North Ave..

Said Awning(s) at W NORTH AVE measure(s):

Two (2) at three point five (3.5) feet in length, and two (2) feet in width for a total of fourteen (14) square feet.

The location of said privilege shall be as shown on prints kept on file with the Department of Business Affairs and Consumer Protection and the Office of the City Clerk.

Said privilege shall be constructed in accordance with plans and specifications approved by the Zoning Department - Signs.

This grant of privilege in the public way shall be subject to the provisions of Section 10-28-015 and all other required provisions of the Municipal Code of Chicago.


The grantee shall pay to the City of Chicago as compensation for the privilege #1114785 herein granted the sum of one hundred (\$100.00) per annum in advance.

A 25% penalty will be added for payments received after due date.

The permit holder agrees to hold the City of Chicago harmless for any damage, relocation or replacement costs associated with damage, relocation or removal of private property caused by the City performing work in the public way.

Authority herein given and granted for a period of five (5) years from and after Date of Passage.

Alderman _____

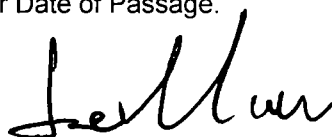

Proco Joe Moreno 1st Ward

DARK STEEL, WRAP
Same as above with a dark steel plate wrapping around the edge
of the building. We still recommend an additional plate running
beneath the red fields.





10/14/2015

Alderman **Proco Joe Moreno**
Ward # **01**
City of Chicago
City Hall, Room **300**
121 North LaSalle Street
Chicago, Illinois 60602

Re: An ordinance to use and maintain a portion of the public right-of-way for **two (2) awning(s)** for
APARTMENT FINDERS, LLC, adjacent to the premises known as **2025 W. North Ave.**.

Dear Alderman **Proco Joe Moreno**:

The applicant referenced above has requested the use of the public right-of-way for a **awning(s)**. An ordinance has been prepared by the Department of Business Affairs and Consumer Protection – Small Business Center - Public Way Use Unit for presentation to the City Council. Because this request was made for properties located in your ward, as approved by you as per the attached, I respectfully request that you introduce the attached ordinance at the next City Council meeting.

If you have any questions regarding this ordinance, please contact Anthony Bertuca at (312) 744-5506.

Department of Business Affairs and Consumer Protection



City of Chicago



O2015-7673

Office of the City Clerk

Document Tracking Sheet

Meeting Date:	10/14/2015
Sponsor(s):	Hopkins (2)
Type:	Ordinance
Title:	Awning(s) for Amorino Chicago
Committee(s) Assignment:	Committee on Transportation and Public Way

ORDINANCE
AMORINO CHICAGO
Acct. No. 379276 - 2
Permit No. 1115683

Be It Ordained by the City Council of the City of Chicago:

SECTION 1. Permission and authority are hereby given and granted to AMORINO CHICAGO, upon the terms and subject to the conditions of this ordinance to construct, install, maintain and use two (2) Awning(s) projecting over the public right-of-way adjacent to its premises known as 838 N. State St..

Said Awning(s) at E. Chestnut Street measure(s):

One (1) at fourteen (14) feet in length, and two (2) feet in width for a total of twenty-eight (28) square feet.

Said Awning(s) at N. State Street measure(s):

One (1) at sixteen point five (16.5) feet in length, and two (2) feet in width for a total of thirty-three (33) square feet.

The location of said privilege shall be as shown on prints kept on file with the Department of Business Affairs and Consumer Protection and the Office of the City Clerk.

Said privilege shall be constructed in accordance with plans and specifications approved by the Zoning Department - Signs.

This grant of privilege in the public way shall be subject to the provisions of Section 10-28-015 and all other required provisions of the Municipal Code of Chicago.


The grantee shall pay to the City of Chicago as compensation for the privilege #1115683 herein granted the sum of one hundred (\$100.00) per annum in advance.

A 25% penalty will be added for payments received after due date.

The permit holder agrees to hold the City of Chicago harmless for any damage, relocation or replacement costs associated with damage, relocation or removal of private property caused by the City performing work in the public way.

Authority herein given and granted for a period of five (5) years from and after Date of Passage.

Alderman

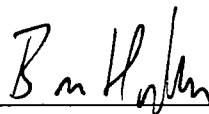

Brian Hopkins 2nd Ward

10/21/2014

photo.JPG



<https://mail.google.com/mail/#search/gasparian%40gmail.com/14919a058826db17?projector=1>

1/1



10/14/2015

Alderman **Brian Hopkins**
Ward # **02**
City of Chicago
City Hall, Room **200**
121 North LaSalle Street
Chicago, Illinois 60602

Re: An ordinance to use and maintain a portion of the public right-of-way for **two (2) awning(s)** for
AMORINO CHICAGO, adjacent to the premises known as **838 N. State St.**

Dear Alderman **Brian Hopkins**:

The applicant referenced above has requested the use of the public right-of-way for a **awning(s)**. An ordinance has been prepared by the Department of Business Affairs and Consumer Protection – Small Business Center - Public Way Use Unit for presentation to the City Council. Because this request was made for properties located in your ward, as approved by you as per the attached, I respectfully request that you introduce the attached ordinance at the next City Council meeting.

If you have any questions regarding this ordinance, please contact Anthony Bertuca at (312) 744-5506.

Department of Business Affairs and Consumer Protection



City of Chicago



O2015-7433

Office of the City Clerk

Document Tracking Sheet

Meeting Date:	10/14/2015
Sponsor(s):	Dowell (3)
Type:	Ordinance
Title:	Awning(s) for Chicago's Home of Chicken & Waffles
Committee(s) Assignment:	Committee on Transportation and Public Way

ORDINANCE
CHICAGO'S HOME OF CHICKEN & WAFFLES
Acct. No. 307974 - 1
Permit No. 1120305

Be It Ordained by the City Council of the City of Chicago:

SECTION 1. Permission and authority are hereby given and granted to CHICAGO'S HOME OF CHICKEN & WAFFLES, upon the terms and subject to the conditions of this ordinance to maintain and use, as now constructed, three (3) Awning(s) projecting over the public right-of-way adjacent to its premises known as 3947 S. Dr Martin Luther King Jr Dr..

Said Awning(s) at s. martin luther king jr dr. measure(s):

One (1) at six point one seven (6.17) feet in length, and two (2) feet in width for a total of twelve point three four (12.34) square feet.

Said Awning(s) at s. martin luther king jr dr. measure(s):

One (1) at six point one seven (6.17) feet in length, and two (2) feet in width for a total of twelve point three four (12.34) square feet.

Said Awning(s) at s. martin luther king jr dr. measure(s):

One (1) at six point one seven (6.17) feet in length, and two (2) feet in width for a total of twelve point three four (12.34) square feet.

The location of said privilege shall be as shown on prints kept on file with the Department of Business Affairs and Consumer Protection and the Office of the City Clerk.

Said privilege shall be constructed in accordance with plans and specifications approved by the Zoning Department - Signs.

This grant of privilege in the public way shall be subject to the provisions of Section 10-28-015 and all other required provisions of the Municipal Code of Chicago.


The grantee shall pay to the City of Chicago as compensation for the privilege #1120305 herein granted the sum of one hundred fifty (\$150.00) per annum in advance.

A 25% penalty will be added for payments received after due date.

The permit holder agrees to hold the City of Chicago harmless for any damage, relocation or replacement costs associated with damage, relocation or removal of private property caused by the City performing work in the public way.

Authority herein given and granted for a period of five (5) years from and after 06/11/2013.

Alderman

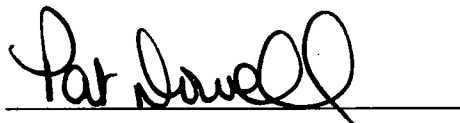

Pat Dowell 3rd Ward





Department of Business Affairs and Consumer Protection
Small Business Center - Public Way Use Unit
City Hall - 121 N LaSalle Street, Room 800 • Chicago, IL 60602
312-74-GOBIZ / 312-744-6249 • (312) 744-1944 (TTY)
<http://www.cityofchicago.org/bacp>

10/14/2015

Alderman Pat Dowell
Ward # 03
City of Chicago
City Hall, Room 200
121 North LaSalle Street
Chicago, Illinois 60602

Re: An ordinance to use and maintain a portion of the public right-of-way for **three (3) awning(s)** for **CHICAGO'S HOME OF CHICKEN & WAFFLES**, adjacent to the premises known as **3947 S. Dr Martin Luther King Jr Dr..**

Dear Alderman **Pat Dowell**:

The applicant referenced above has requested the use of the public right-of-way for a **awning(s)**. An ordinance has been prepared by the Department of Business Affairs and Consumer Protection – Small Business Center - Public Way Use Unit for presentation to the City Council. Because this request was made for properties located in your ward, as approved by you as per the attached, I respectfully request that you introduce the attached ordinance at the next City Council meeting.

If you have any questions regarding this ordinance, please contact Anthony Bertuca at (312) 744-5506.

Department of Business Affairs and Consumer Protection



City of Chicago



O2015-7434

Office of the City Clerk

Document Tracking Sheet

Meeting Date:	10/14/2015
Sponsor(s):	Harris (8)
Type:	Ordinance
Title:	Awning(s) for Flowers Unlimited & Gift
Committee(s) Assignment:	Committee on Transportation and Public Way

ORDINANCE
FLOWERS UNLIMITED & GIFT
Acct. No. 54751 - 1
Permit No. 1101991

Be It Ordained by the City Council of the City of Chicago:

SECTION 1. Permission and authority are hereby given and granted to FLOWERS UNLIMITED & GIFT, upon the terms and subject to the conditions of this ordinance to construct, install, maintain and use three (3) Awning(s) projecting over the public right-of-way adjacent to its premises known as 8621 S. Stony Island Ave..

Said Awning(s) at S STONY ISLAND AVE measure(s):

Two (2) at twelve (12) feet in length, and one (1) foot in width for a total of twenty-four (24) square feet.

One (1) at eight (8) feet in length, and one (1) foot in width for a total of eight (8) square feet.

The location of said privilege shall be as shown on prints kept on file with the Department of Business Affairs and Consumer Protection and the Office of the City Clerk.

Said privilege shall be constructed in accordance with plans and specifications approved by the Zoning Department - Signs.

This grant of privilege in the public way shall be subject to the provisions of Section 10-28-015 and all other required provisions of the Municipal Code of Chicago.

The grantee shall pay to the City of Chicago as compensation for the privilege #1101991 herein granted the sum of one hundred fifty (\$150.00) per annum in advance.


A 25% penalty will be added for payments received after due date.

The permit holder agrees to hold the City of Chicago harmless for any damage, relocation or replacement costs associated with damage, relocation or removal of private property caused by the City performing work in the public way.

Authority herein given and granted for a period of five (5) years from and after Date of Passage.

Alderman 

Michelle A. Harris 8th Ward

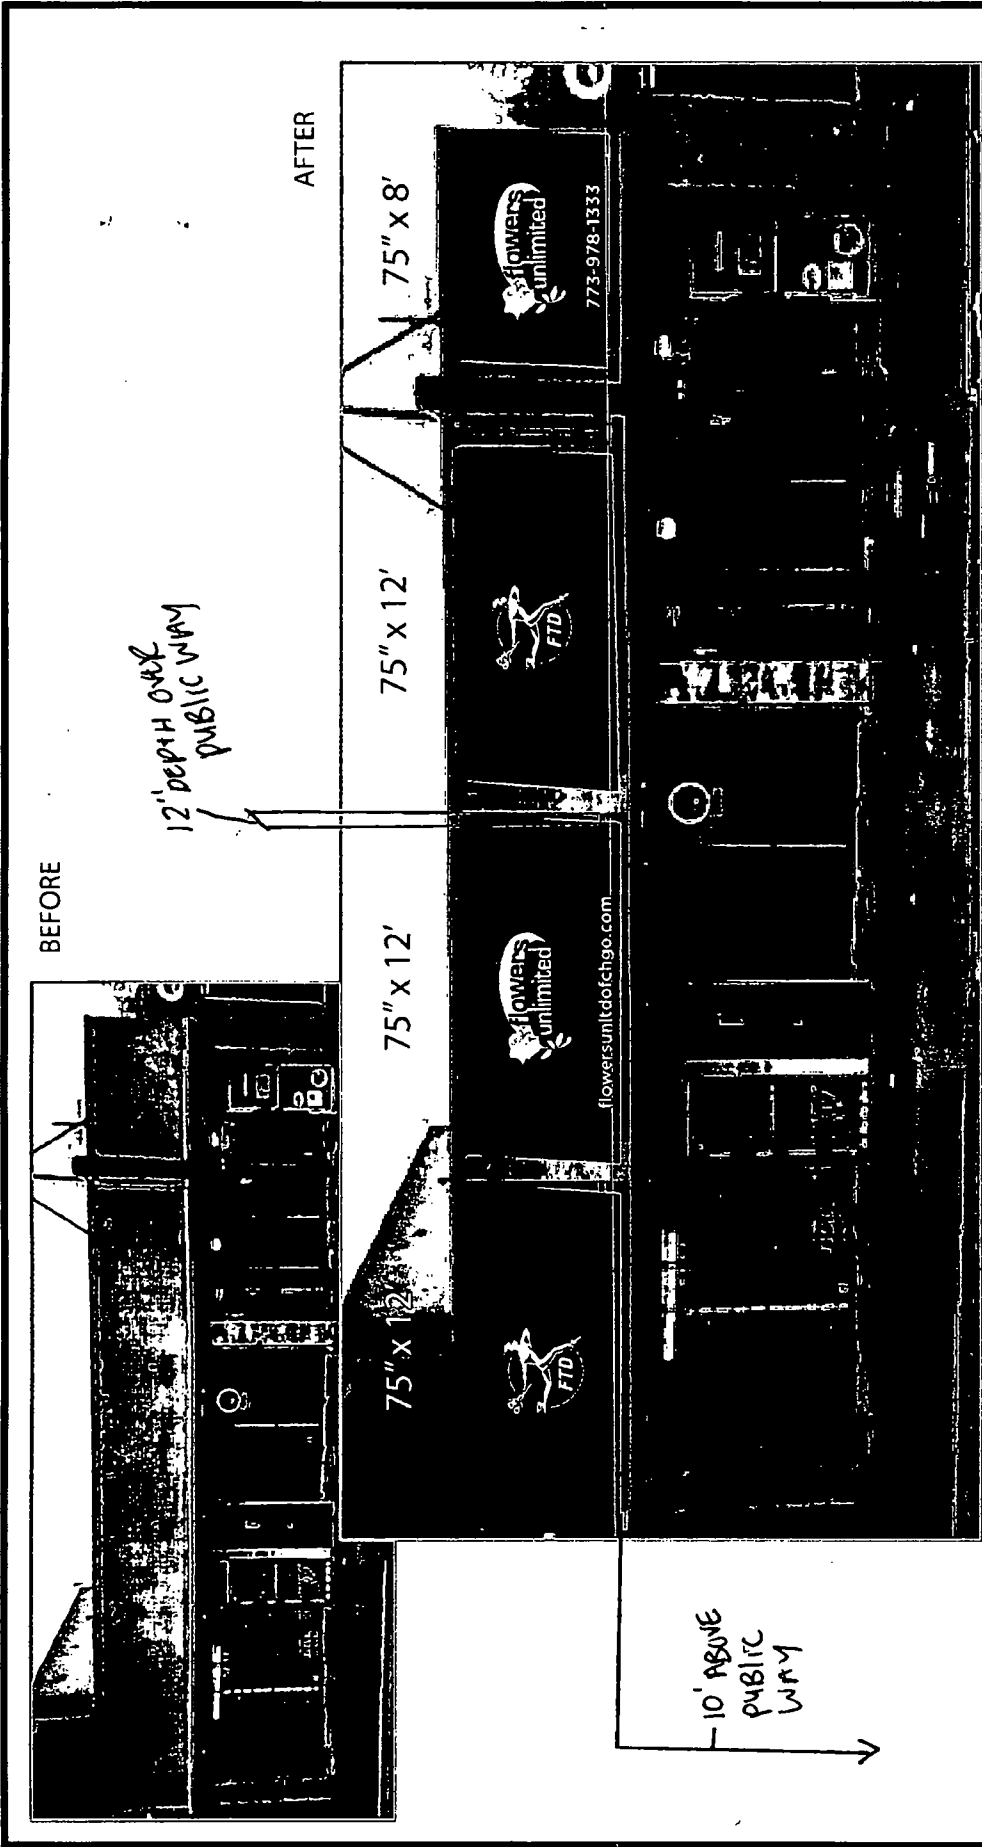

Black Sunbrella fabric; FTD logos, Flowers Unlimited Logos, and valance copy to be 141 Gold Nugget.



DISCLAIMER: Renderings are for graphic purposes only and not intended for actual construction dimensions. For windload requirements, actual dimensions and mounting detail, please refer to engineering specifications and install drawings.
These drawings and designs are the exclusive property of Everbrite, Inc. Use of, or duplication in any manner without express written permission of Everbrite, Inc. is prohibited.

Customer: FTD		Description: 4 New awnings over store frontage; Vinyl graphics and copy as shown. New Illum sign faces as shown		Customer Approval: NOTE: Unless specified by customer, all depth of embossing will be determined by Everbrite Engineering or existing customer specifications on file. Colors and graphics on file will be used unless otherwise specified by customer.	
Project No: 275904-3	Scale: NTS	Revised: url & ph enlarged 50%		Please read carefully, check appropriate box and fax back to Everbrite: ☐ Sketch OK as is ☐ New sketch required	
Date: 12/6/11	Drawn By: DB	Revised:		SIGNATURE _____ DATE _____	
Location & Site No: Flowers Unlimited and Gifts 8621 Stony Island Av Chicago, IL		Revised:			



10/14/2015

Alderman **Michelle A. Harris**
Ward # 08
City of Chicago
City Hall, Room 200
121 North LaSalle Street
Chicago, Illinois 60602

Re: An ordinance to use and maintain a portion of the public right-of-way for **three (3) awning(s)** for
FLOWERS UNLIMITED & GIFT, adjacent to the premises known as **8621 S. Stony Island Ave..**

Dear Alderman **Michelle A. Harris**:

The applicant referenced above has requested the use of the public right-of-way for a **awning(s)**. An ordinance has been prepared by the Department of Business Affairs and Consumer Protection – Small Business Center - Public Way Use Unit for presentation to the City Council. Because this request was made for properties located in your ward, as approved by you as per the attached, I respectfully request that you introduce the attached ordinance at the next City Council meeting.

If you have any questions regarding this ordinance, please contact Anthony Bertuca at (312) 744-5506.

Department of Business Affairs and Consumer Protection



City of Chicago



O2015-7435

Office of the City Clerk

Document Tracking Sheet

Meeting Date:	10/14/2015
Sponsor(s):	Reboyas (30)
Type:	Ordinance
Title:	Awning(s) for European Draperies
Committee(s) Assignment:	Committee on Transportation and Public Way

ORDINANCE
EUROPEAN DRAPERIES
Acct. No. 86828 - 2
Permit No. 1120125

Be It Ordained by the City Council of the City of Chicago:

SECTION 1. Permission and authority are hereby given and granted to EUROPEAN DRAPERIES, upon the terms and subject to the conditions of this ordinance to construct, install, maintain and use one (1) Awning(s) projecting over the public right-of-way adjacent to its premises known as 3050 N. Milwaukee Ave..

Said Awning(s) at N. Milwaukee Avenue measure(s):

One (1) at ten (10) feet in length, and one (1) foot in width for a total of ten (10) square feet.

The location of said privilege shall be as shown on prints kept on file with the Department of Business Affairs and Consumer Protection and the Office of the City Clerk.

Said privilege shall be constructed in accordance with plans and specifications approved by the Zoning Department - Signs.

This grant of privilege in the public way shall be subject to the provisions of Section 10-28-015 and all other required provisions of the Municipal Code of Chicago.

The grantee shall pay to the City of Chicago as compensation for the privilege #1120125 herein granted the sum of fifty (\$50.00) per annum in advance.


A 25% penalty will be added for payments received after due date.

The permit holder agrees to hold the City of Chicago harmless for any damage, relocation or replacement costs associated with damage, relocation or removal of private property caused by the City performing work in the public way.


Authority herein given and granted for a period of five (5) years from and after ~~Date of Passage~~.

Alderman _____

Ariel Reboyas 30th Ward

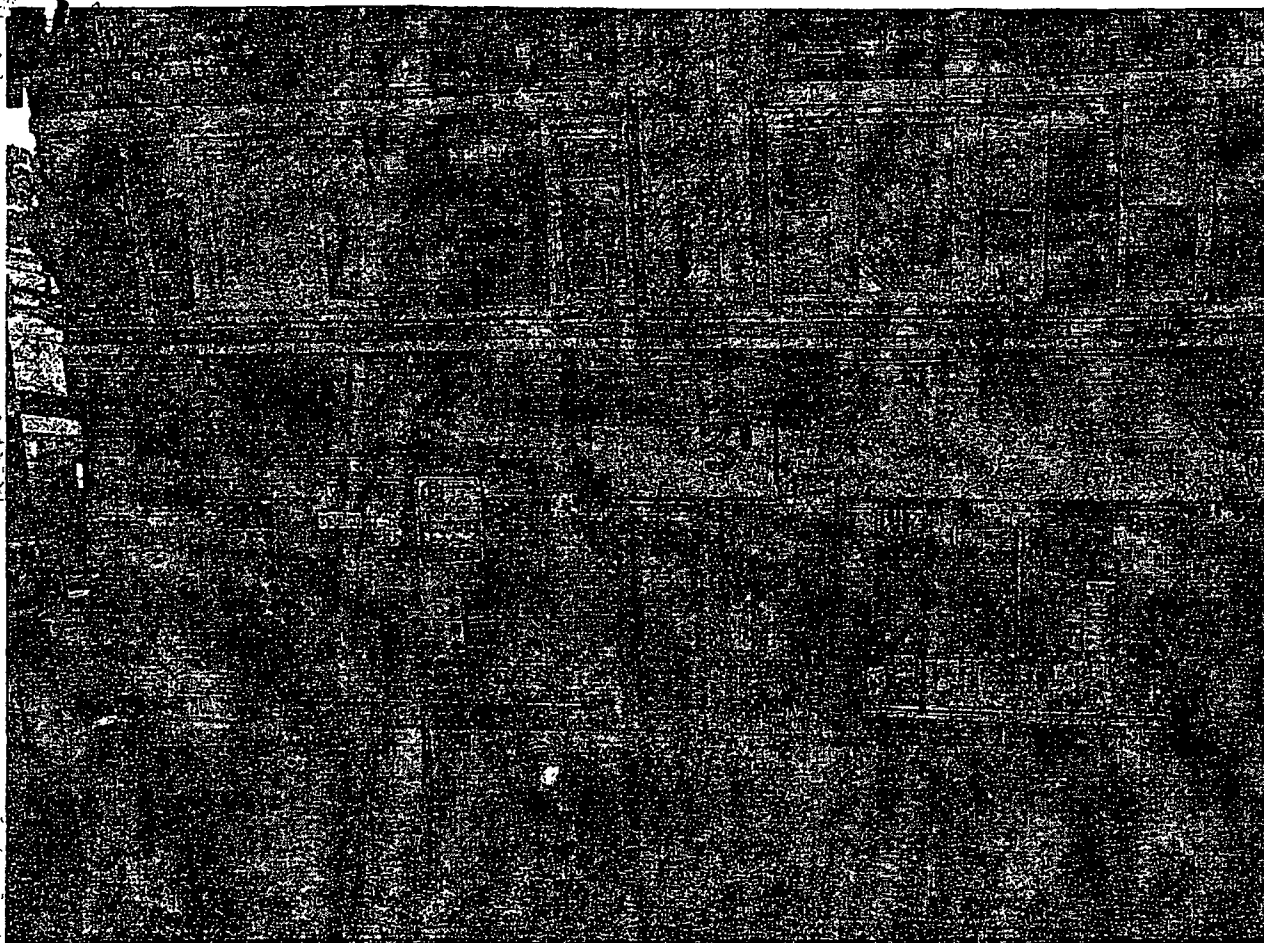

9'

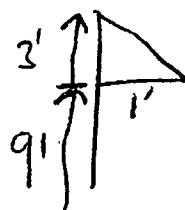



10/14/2015

Alderman Ariel Reboyras
Ward # 30
City of Chicago
City Hall, Room 300
121 North LaSalle Street
Chicago, Illinois 60602

Re: An ordinance to use and maintain a portion of the public right-of-way for **one (1) awning(s)** for
EUROPEAN DRAPERIES, adjacent to the premises known as **3050 N. Milwaukee Ave..**

Dear Alderman **Ariel Reboyras**:

The applicant referenced above has requested the use of the public right-of-way for a **awning(s)**. An ordinance has been prepared by the Department of Business Affairs and Consumer Protection – Small Business Center - Public Way Use Unit for presentation to the City Council. Because this request was made for properties located in your ward, as approved by you as per the attached, I respectfully request that you introduce the attached ordinance at the next City Council meeting.

If you have any questions regarding this ordinance, please contact Anthony Bertuca at (312) 744-5506.

Department of Business Affairs and Consumer Protection



City of Chicago



O2015-7436

Office of the City Clerk

Document Tracking Sheet

Meeting Date:	10/14/2015
Sponsor(s):	Sposato (38)
Type:	Ordinance
Title:	Awning(s) for Okocim Bar & Grill
Committee(s) Assignment:	Committee on Transportation and Public Way

ORDINANCE
OKOCIM BAR & GRILL
Acct. No. 10013 - 1
Permit No. 1102459

Be It Ordained by the City Council of the City of Chicago:

SECTION 1. Permission and authority are hereby given and granted to OKOCIM BAR & GRILL, upon the terms and subject to the conditions of this ordinance to construct, install, maintain and use one (1) Awning(s) projecting over the public right-of-way adjacent to its premises known as 6801 W. Addison St..

Said Awning(s) at N OAK PARK measure(s):

One (1) at sixteen (16) feet in length, and three (3) feet in width for a total of forty-eight (48) square feet.

The location of said privilege shall be as shown on prints kept on file with the Department of Business Affairs and Consumer Protection and the Office of the City Clerk.

Said privilege shall be constructed in accordance with plans and specifications approved by the Zoning Department - Signs.

This grant of privilege in the public way shall be subject to the provisions of Section 10-28-015 and all other required provisions of the Municipal Code of Chicago.


The grantee shall pay to the City of Chicago as compensation for the privilege #1102459 herein granted the sum of fifty (\$50.00) per annum in advance.

A 25% penalty will be added for payments received after due date.


The permit holder agrees to hold the City of Chicago harmless for any damage, relocation or replacement costs associated with damage, relocation or removal of private property caused by the City performing work in the public way.

Authority herein given and granted for a period of five (5) years from and after Date of Passage.

Alderman

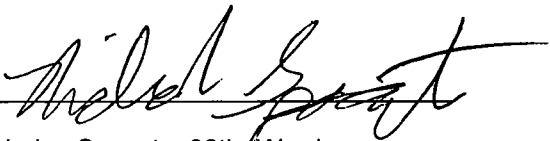

Nicholas Sposato 38th Ward

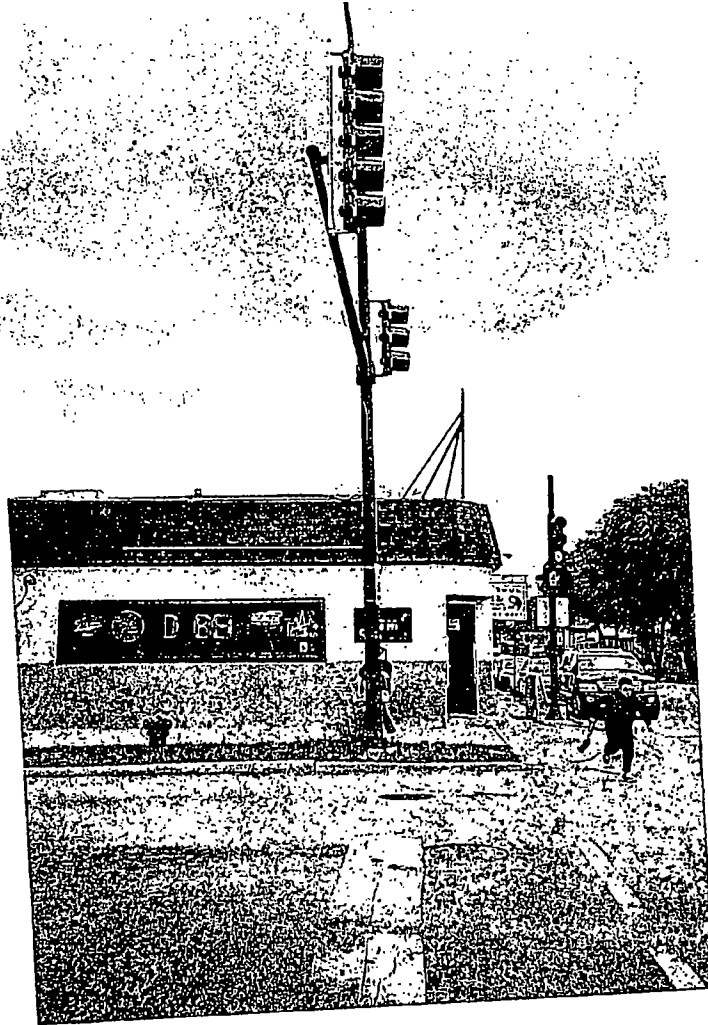

after



10/14/2015

Alderman Nicholas Sposato
Ward # 38
City of Chicago
City Hall, Room 200
121 North LaSalle Street
Chicago, Illinois 60602

Re: An ordinance to use and maintain a portion of the public right-of-way for **one (1) awning(s)** for
OKOCIM BAR & GRILL, adjacent to the premises known as **6801 W. Addison St.**

Dear Alderman **Nicholas Sposato**:

The applicant referenced above has requested the use of the public right-of-way for a **awning(s)**. An ordinance has been prepared by the Department of Business Affairs and Consumer Protection – Small Business Center - Public Way Use Unit for presentation to the City Council. Because this request was made for properties located in your ward, as approved by you as per the attached, I respectfully request that you introduce the attached ordinance at the next City Council meeting.

If you have any questions regarding this ordinance, please contact Anthony Bertuca at (312) 744-5506.

Department of Business Affairs and Consumer Protection



City of Chicago



O2015-7437

Office of the City Clerk

Document Tracking Sheet

Meeting Date:	10/14/2015
Sponsor(s):	Reilly (42)
Type:	Ordinance
Title:	Awning(s) for Fred Lev Com
Committee(s) Assignment:	Committee on Transportation and Public Way

ORDINANCE
FRED LEV COM
Acct. No. 210828 - 1
Permit No. 1120361

Be It Ordained by the City Council of the City of Chicago:

SECTION 1. Permission and authority are hereby given and granted to FRED LEV COM, upon the terms and subject to the conditions of this ordinance to maintain and use, as now constructed, one (1) Awning(s) projecting over the public right-of-way adjacent to its premises known as 200 W. Ohio St..

Said Awning(s) at W. Ohio Street measure(s):

One (1) at ten (10) feet in length, and five (5) feet in width for a total of fifty (50) square feet.

The location of said privilege shall be as shown on prints kept on file with the Department of Business Affairs and Consumer Protection and the Office of the City Clerk.

Said privilege shall be constructed in accordance with plans and specifications approved by the Zoning Department - Signs.

This grant of privilege in the public way shall be subject to the provisions of Section 10-28-015 and all other required provisions of the Municipal Code of Chicago.


The grantee shall pay to the City of Chicago as compensation for the privilege #1120361 herein granted the sum of fifty (\$50.00) per annum in advance.

A 25% penalty will be added for payments received after due date.


The permit holder agrees to hold the City of Chicago harmless for any damage, relocation or replacement costs associated with damage, relocation or removal of private property caused by the City performing work in the public way.

Authority herein given and granted for a period of five (5) years from and after 01/13/2014.


Alderman

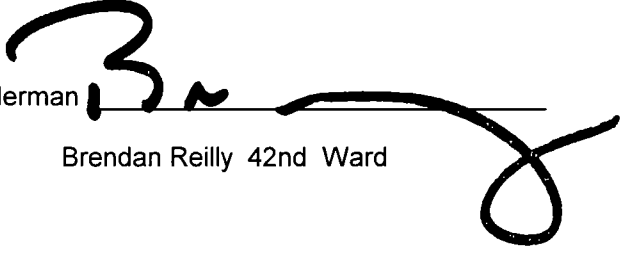
Brendan Reilly 42nd Ward

1. The first part of the document is a list of the names of the persons who have been appointed to the various offices of the city of New York.

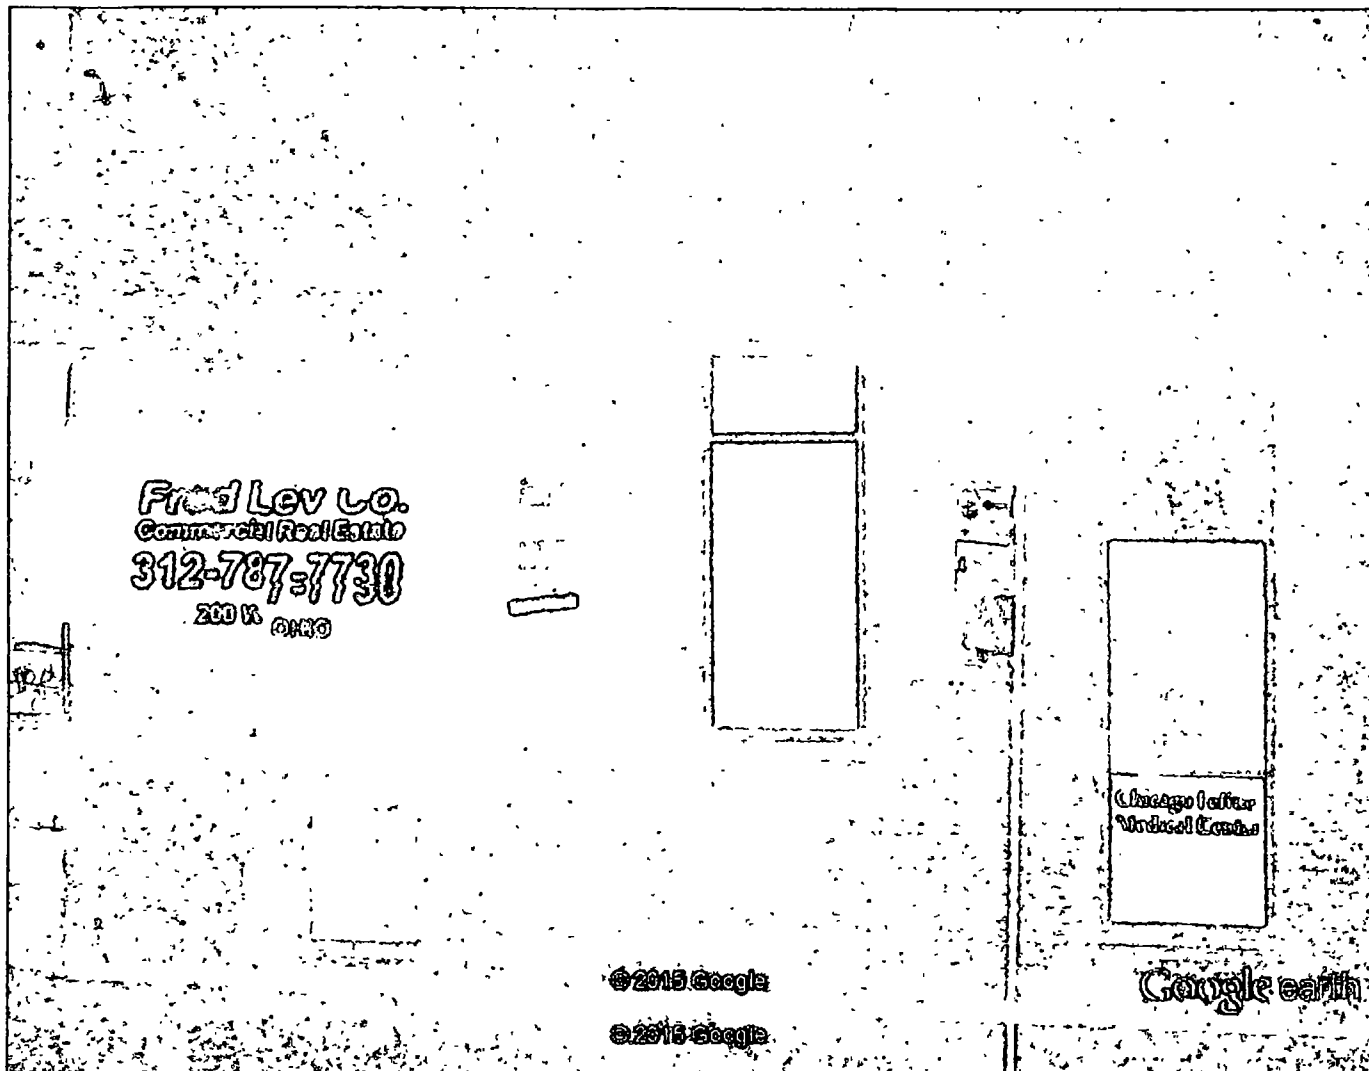

Google earth

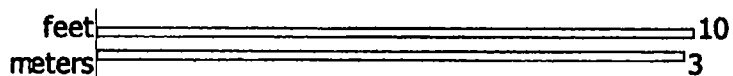



City of Chicago



O2015-7438

Office of the City Clerk

Document Tracking Sheet

Meeting Date:	10/14/2015
Sponsor(s):	Reilly (42)
Type:	Ordinance
Title:	Awning(s) for Roanoke Hospitality LLC
Committee(s) Assignment:	Committee on Transportation and Public Way

ORDINANCE
ROANOKE HOSPITALITY, LLC
Acct. No. 398305 - 2
Permit No. 1120247

Be It Ordained by the City Council of the City of Chicago:

SECTION 1. Permission and authority are hereby given and granted to ROANOKE HOSPITALITY, LLC, upon the terms and subject to the conditions of this ordinance to construct, install, maintain and use two (2) Awning(s) projecting over the public right-of-way adjacent to its premises known as 135 W. Madison St..

Said Awning(s) at W. Madison Street measure(s):

Two (2) at fifteen (15) feet in length, and two point one seven (2.17) feet in width for a total of sixty-five point one (65.1) square feet.

The location of said privilege shall be as shown on prints kept on file with the Department of Business Affairs and Consumer Protection and the Office of the City Clerk.

Said privilege shall be constructed in accordance with plans and specifications approved by the Zoning Department - Signs.


This grant of privilege in the public way shall be subject to the provisions of Section 10-28-015 and all other required provisions of the Municipal Code of Chicago.

The grantee shall pay to the City of Chicago as compensation for the privilege #1120247 herein granted the sum of one hundred (\$100.00) per annum in advance.

A 25% penalty will be added for payments received after due date.

The permit holder agrees to hold the City of Chicago harmless for any damage, relocation or replacement costs associated with damage, relocation or removal of private property caused by the City performing work in the public way.


Authority herein given and granted for a period of five (5) years from and after Date of Passage.

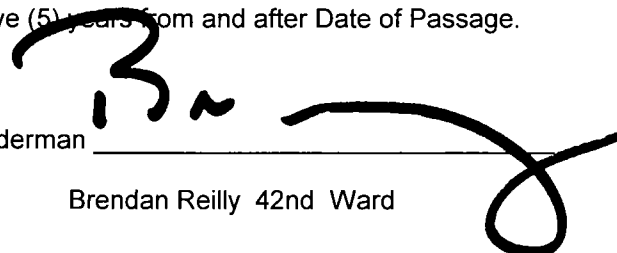
Alderman _____

Brendan Reilly 42nd Ward

1. 1. 1.


1. 1. 1.

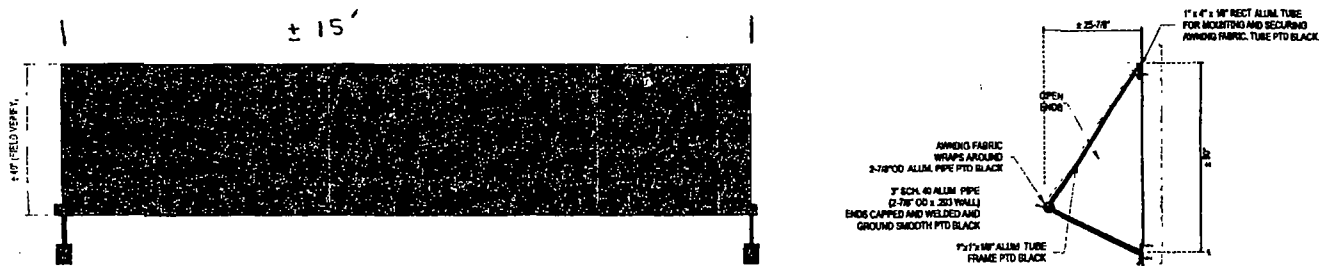

F1 F2 WINDOW AWNINGS

SCALE

1/2" = 1'-0"

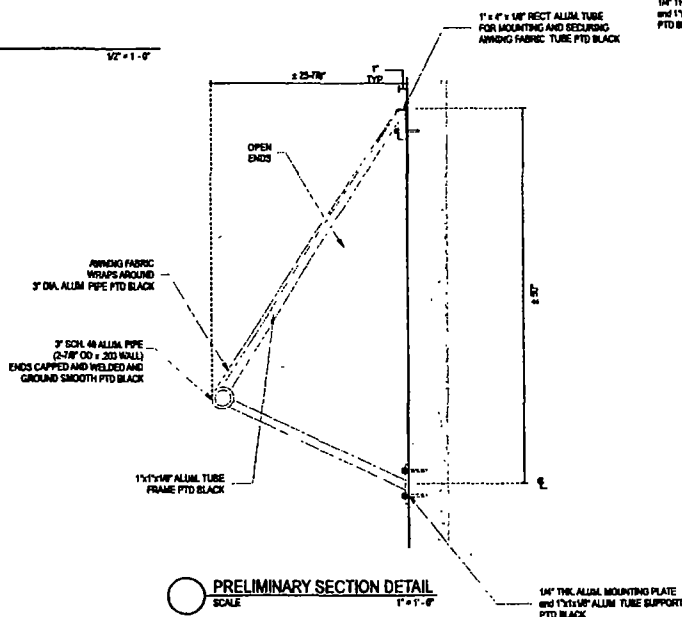

roanoke

1000

WEIDER GILL (Roanoke)

Owner

00170000

Sheet 7 of 8

11 S. LAUREL ST.

CHICAGO, IL 60603

Account Rep.

Designer J. H. DODDINS

Date 03/02/15

03/02/15

03/02/15

City of Chicago



O2015-7456

Office of the City Clerk

Document Tracking Sheet

Meeting Date:	10/14/2015
Sponsor(s):	Smith (43)
Type:	Ordinance
Title:	Awning(s) for Bedside Manor Ltd.
Committee(s) Assignment:	Committee on Transportation and Public Way

ORDINANCE
BEDSIDE MANOR LTD
Acct. No. 28280 - 1
Permit No. 1110625

Be It Ordained by the City Council of the City of Chicago:

SECTION 1. Permission and authority are hereby given and granted to BEDSIDE MANOR LTD, upon the terms and subject to the conditions of this ordinance to construct, install, maintain and use one (1) Awning(s) projecting over the public right-of-way adjacent to its premises known as 2056 N. Halsted St..

Said Awning(s) at N. Halsted Street measure(s):

One (1) at six point two five (6.25) feet in length, and two point five (2.5) feet in width for a total of fifteen point six three (15.63) square feet.

The location of said privilege shall be as shown on prints kept on file with the Department of Business Affairs and Consumer Protection and the Office of the City Clerk.

Said privilege shall be constructed in accordance with plans and specifications approved by the Zoning Department - Signs.

This grant of privilege in the public way shall be subject to the provisions of Section 10-28-015 and all other required provisions of the Municipal Code of Chicago.


The grantee shall pay to the City of Chicago as compensation for the privilege #1110625 herein granted the sum of fifty (\$50.00) per annum in advance.

A 25% penalty will be added for payments received after due date.

The permit holder agrees to hold the City of Chicago harmless for any damage, relocation or replacement costs associated with damage, relocation or removal of private property caused by the City performing work in the public way.

Authority herein given and granted for a period of five (5) years from and after Date of Passage.

Alderman

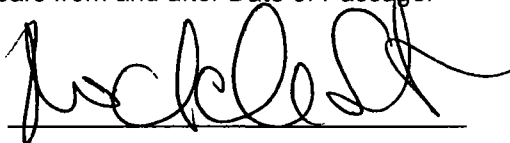A handwritten signature in black ink, appearing to read 'Michele Smith', written over a horizontal line.

Michele Smith 43rd Ward

Bedside Manor LTD

← Length of Awning 7 ft.
Depth of sign structure 2 ft.
Height above grade 10 ft

10 ft from
sidewalk

2056

North Halsted Street



City of Chicago



O2015-7458

Office of the City Clerk

Document Tracking Sheet

Meeting Date:	10/14/2015
Sponsor(s):	Smith (43)
Type:	Ordinance
Title:	Awning(s) for Snap Kitchen
Committee(s) Assignment:	Committee on Transportation and Public Way

ORDINANCE
SNAP KITCHEN
Acct. No. 396173 - 1
Permit No. 1119987

Be It Ordained by the City Council of the City of Chicago:

SECTION 1. Permission and authority are hereby given and granted to SNAP KITCHEN, upon the terms and subject to the conditions of this ordinance to maintain and use, as now constructed, one (1) Awning(s) projecting over the public right-of-way adjacent to its premises known as 621 W. Diversey Pkwy..

Said Awning(s) at W DIVERSEY AVE measure(s):

One (1) at sixteen (16) feet in length, and two (2) feet in width for a total of thirty-two (32) square feet.

The location of said privilege shall be as shown on prints kept on file with the Department of Business Affairs and Consumer Protection and the Office of the City Clerk.

Said privilege shall be constructed in accordance with plans and specifications approved by the Zoning Department - Signs.

This grant of privilege in the public way shall be subject to the provisions of Section 10-28-015 and all other required provisions of the Municipal Code of Chicago.


The grantee shall pay to the City of Chicago as compensation for the privilege #1119987 herein granted the sum of fifty (\$50.00) per annum in advance.

A 25% penalty will be added for payments received after due date.


The permit holder agrees to hold the City of Chicago harmless for any damage, relocation or replacement costs associated with damage, relocation or removal of private property caused by the City performing work in the public way.

Authority herein given and granted for a period of five (5) years from and after Date of Passage.

Alderman

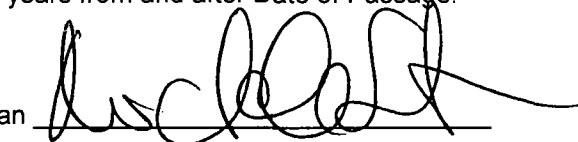A handwritten signature in black ink, appearing to read 'Michele Smith', written over a horizontal line.

Michele Smith 43rd Ward

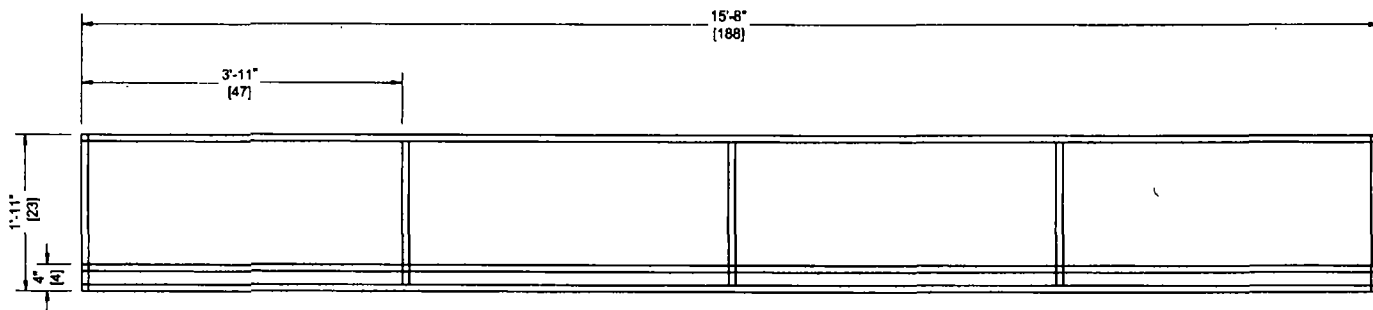

SNAP KITCHEN- CHICAGO, IL

USAN JOB # 10623

FABRICATION LAYOUT

FACE VIEW

QUANTITY

PAGE 2 OF 3

APPROVAL SIGNATURE:

APPROVAL DATE:



City of Chicago



O2015-7462

Office of the City Clerk

Document Tracking Sheet

Meeting Date:	10/14/2015
Sponsor(s):	Smith (43)
Type:	Ordinance
Title:	Awning(s) for Twisted Baker, The
Committee(s) Assignment:	Committee on Transportation and Public Way

ORDINANCE
THE TWISTED BAKER
Acct. No. 326731 - 3
Permit No. 1118564

Be It Ordained by the City Council of the City of Chicago:

SECTION 1. Permission and authority are hereby given and granted to THE TWISTED BAKER, upon the terms and subject to the conditions of this ordinance to maintain and use, as now constructed, one (1) Awning(s) projecting over the public right-of-way adjacent to its premises known as 2475 N. Lincoln Ave..

Said Awning(s) at N. Lincoln Avenue measure(s):

One (1) at sixteen (16) feet in length, and two (2) feet in width for a total of thirty-two (32) square feet.

The location of said privilege shall be as shown on prints kept on file with the Department of Business Affairs and Consumer Protection and the Office of the City Clerk.

Said privilege shall be constructed in accordance with plans and specifications approved by the Zoning Department - Signs.

This grant of privilege in the public way shall be subject to the provisions of Section 10-28-015 and all other required provisions of the Municipal Code of Chicago.


The grantee shall pay to the City of Chicago as compensation for the privilege #1118564 herein granted the sum of fifty (\$50.00) per annum in advance.

A 25% penalty will be added for payments received after due date.

The permit holder agrees to hold the City of Chicago harmless for any damage, relocation or replacement costs associated with damage, relocation or removal of private property caused by the City performing work in the public way.


Authority herein given and granted for a period of five (5) years from and after Date of Passage.

Alderman

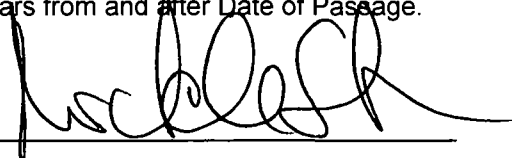
Michele Smith 43rd Ward

CANOPY DRAWINGS

PROPERTY LOCATION: 2475 N. Lincoln Ave
ORGANIZATION'S NAME: The Twisted Baker, LLC

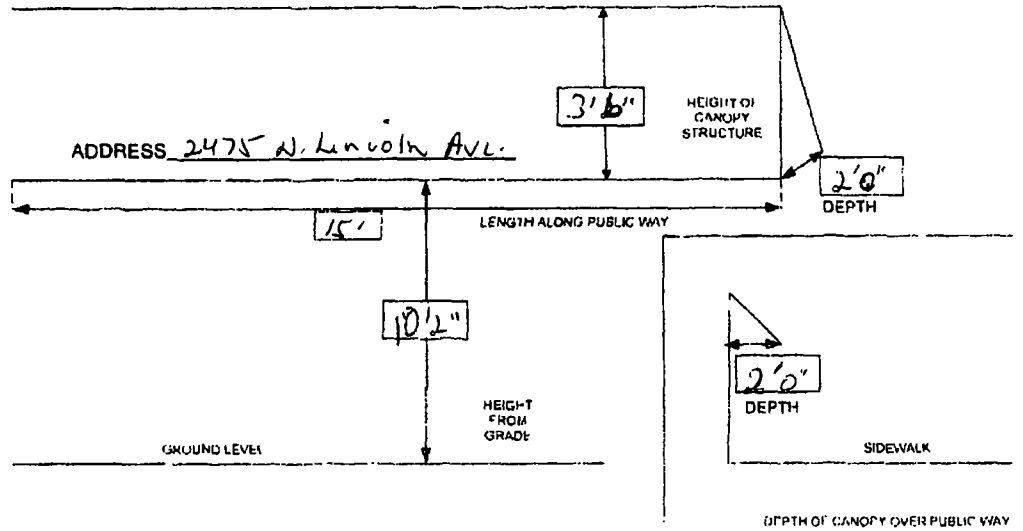



City of Chicago



O2015-7465

Office of the City Clerk

Document Tracking Sheet

Meeting Date:	10/14/2015
Sponsor(s):	Smith (43)
Type:	Ordinance
Title:	Awning(s) for 9NB Corp.
Committee(s) Assignment:	Committee on Transportation and Public Way

ORDINANCE
9NB CORP.
Acct. No. 384977 - 1
Permit No. 1118573

Be It Ordained by the City Council of the City of Chicago:

SECTION 1. Permission and authority are hereby given and granted to 9NB CORP., upon the terms and subject to the conditions of this ordinance to construct, install, maintain and use one (1) Awning(s) projecting over the public right-of-way adjacent to its premises known as 2151 N. Sheffield Ave..

Said Awning(s) at N. Sheffield Avenue measure(s):

One (1) at nine (9) feet in length, and two (2) feet in width for a total of eighteen (18) square feet.

The location of said privilege shall be as shown on prints kept on file with the Department of Business Affairs and Consumer Protection and the Office of the City Clerk.

Said privilege shall be constructed in accordance with plans and specifications approved by the Zoning Department - Signs.

This grant of privilege in the public way shall be subject to the provisions of Section 10-28-015 and all other required provisions of the Municipal Code of Chicago.


The grantee shall pay to the City of Chicago as compensation for the privilege #1118573 herein granted the sum of fifty (\$50.00) per annum in advance.

A 25% penalty will be added for payments received after due date.

The permit holder agrees to hold the City of Chicago harmless for any damage, relocation or replacement costs associated with damage, relocation or removal of private property caused by the City performing work in the public way.

Authority herein given and granted for a period of five (5) years from and after Date of Passage.

Alderman

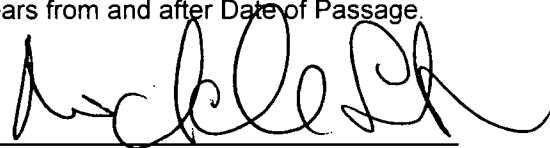A handwritten signature in black ink, appearing to read 'Michele Smith', written over a horizontal line.

Michele Smith 43rd Ward





City of Chicago



O2015-7483

Office of the City Clerk

Document Tracking Sheet

Meeting Date:	10/14/2015
Sponsor(s):	Arena (45)
Type:	Ordinance
Title:	Awning(s) for Sandy's Bakery & Deli, Inc.
Committee(s) Assignment:	Committee on Transportation and Public Way

ORDINANCE
SANDY'S BAKERY & DELI INC
Acct. No. 268805 - 1
Permit No. 1120303

Be It Ordained by the City Council of the City of Chicago:

SECTION 1. Permission and authority are hereby given and granted to SANDY'S BAKERY & DELI INC, upon the terms and subject to the conditions of this ordinance to maintain and use, as now constructed, one (1) Awning(s) projecting over the public right-of-way adjacent to its premises known as 5857 W. Lawrence Ave..

Said Awning(s) at W. Lawrence Avenue measure(s):

One (1) at thirty (30) feet in length, and two point five (2.5) feet in width for a total of seventy-five (75) square feet.

The location of said privilege shall be as shown on prints kept on file with the Department of Business Affairs and Consumer Protection and the Office of the City Clerk.

Said privilege shall be constructed in accordance with plans and specifications approved by the Zoning Department - Signs.

This grant of privilege in the public way shall be subject to the provisions of Section 10-28-015 and all other required provisions of the Municipal Code of Chicago.


The grantee shall pay to the City of Chicago as compensation for the privilege #1120303 herein granted the sum of fifty-five (\$55.00) per annum in advance.


A 25% penalty will be added for payments received after due date.

The permit holder agrees to hold the City of Chicago harmless for any damage, relocation or replacement costs associated with damage, relocation or removal of private property caused by the City performing work in the public way.

Authority herein given and granted for a period of five (5) years from and after 03/18/2014.

Alderman

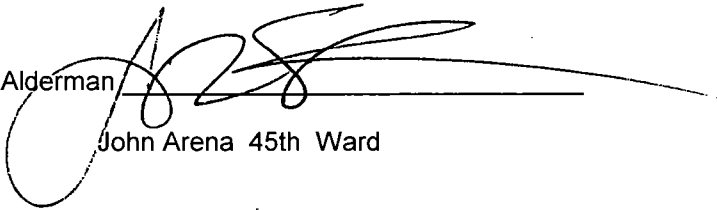
John Arena 45th Ward

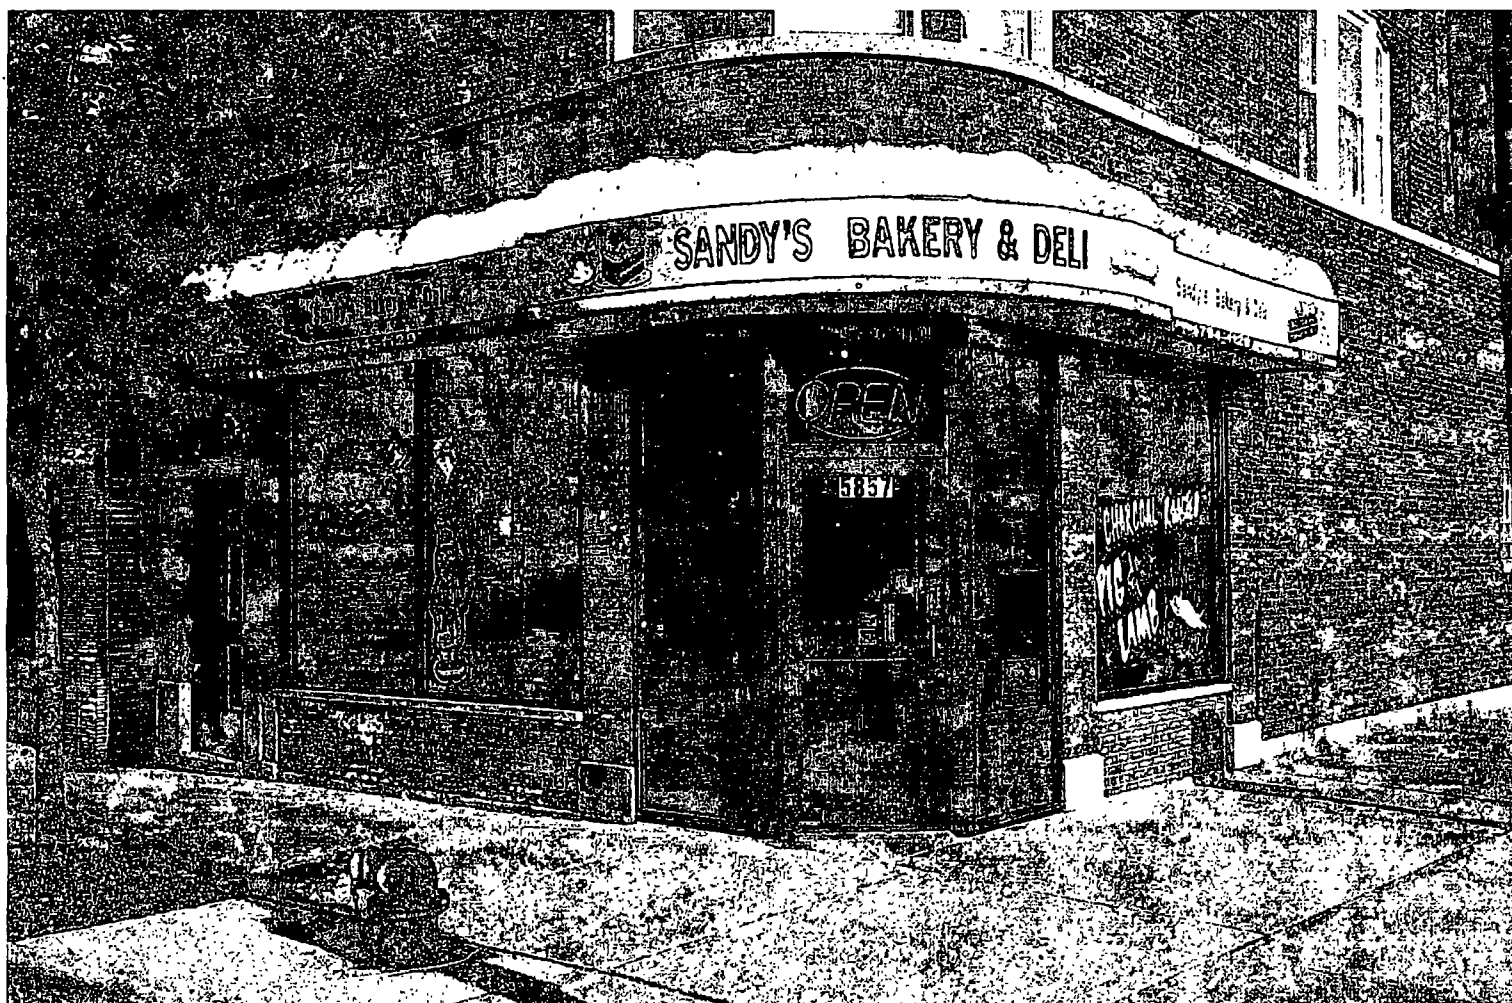



10/14/2015

Alderman John Arena
Ward # 45
City of Chicago
City Hall, Room 300
121 North LaSalle Street
Chicago, Illinois 60602

Re: An ordinance to use and maintain a portion of the public right-of-way for **one (1) awning(s)** for
SANDY'S BAKERY & DELI INC, adjacent to the premises known as **5857 W. Lawrence Ave.**

Dear Alderman **John Arena**:

The applicant referenced above has requested the use of the public right-of-way for a **awning(s)**. An ordinance has been prepared by the Department of Business Affairs and Consumer Protection – Small Business Center - Public Way Use Unit for presentation to the City Council. Because this request was made for properties located in your ward, as approved by you as per the attached, I respectfully request that you introduce the attached ordinance at the next City Council meeting.

If you have any questions regarding this ordinance, please contact Anthony Bertuca at (312) 744-5506.

Department of Business Affairs and Consumer Protection



City of Chicago



O2015-7485

Office of the City Clerk

Document Tracking Sheet

Meeting Date:	10/14/2015
Sponsor(s):	Pawar (47)
Type:	Ordinance
Title:	Awning(s) for Crossroads Christian Church
Committee(s) Assignment:	Committee on Transportation and Public Way

ORDINANCE
CROSSROADS CHRISTIAN CHURCH
Acct. No. 399105 - 1
Permit No. 1119201

Be It Ordained by the City Council of the City of Chicago:

SECTION 1. Permission and authority are hereby given and granted to CROSSROADS CHRISTIAN CHURCH, upon the terms and subject to the conditions of this ordinance to construct, install, maintain and use one (1) Awning(s) projecting over the public right-of-way adjacent to its premises known as 1434 W. Montrose Ave..

Said Awning(s) at W. Montrose Avenue measure(s):

One (1) at eighteen point zero eight (18.08) feet in length, and one point six seven (1.67) foot in width for a total of thirty point one nine (30.19) square feet.

The location of said privilege shall be as shown on prints kept on file with the Department of Business Affairs and Consumer Protection and the Office of the City Clerk.

Said privilege shall be constructed in accordance with plans and specifications approved by the Zoning Department - Signs.

This grant of privilege in the public way shall be subject to the provisions of Section 10-28-015 and all other required provisions of the Municipal Code of Chicago.

The grantee shall pay to the City of Chicago as compensation for the privilege #1119201 herein granted the sum of fifty (\$50.00) per annum in advance.


A 25% penalty will be added for payments received after due date.

The permit holder agrees to hold the City of Chicago harmless for any damage, relocation or replacement costs associated with damage, relocation or removal of private property caused by the City performing work in the public way.


Authority herein given and granted for a period of five (5) years from and after Date of Passage.

Alderman


Ameya Pawar 47th Ward

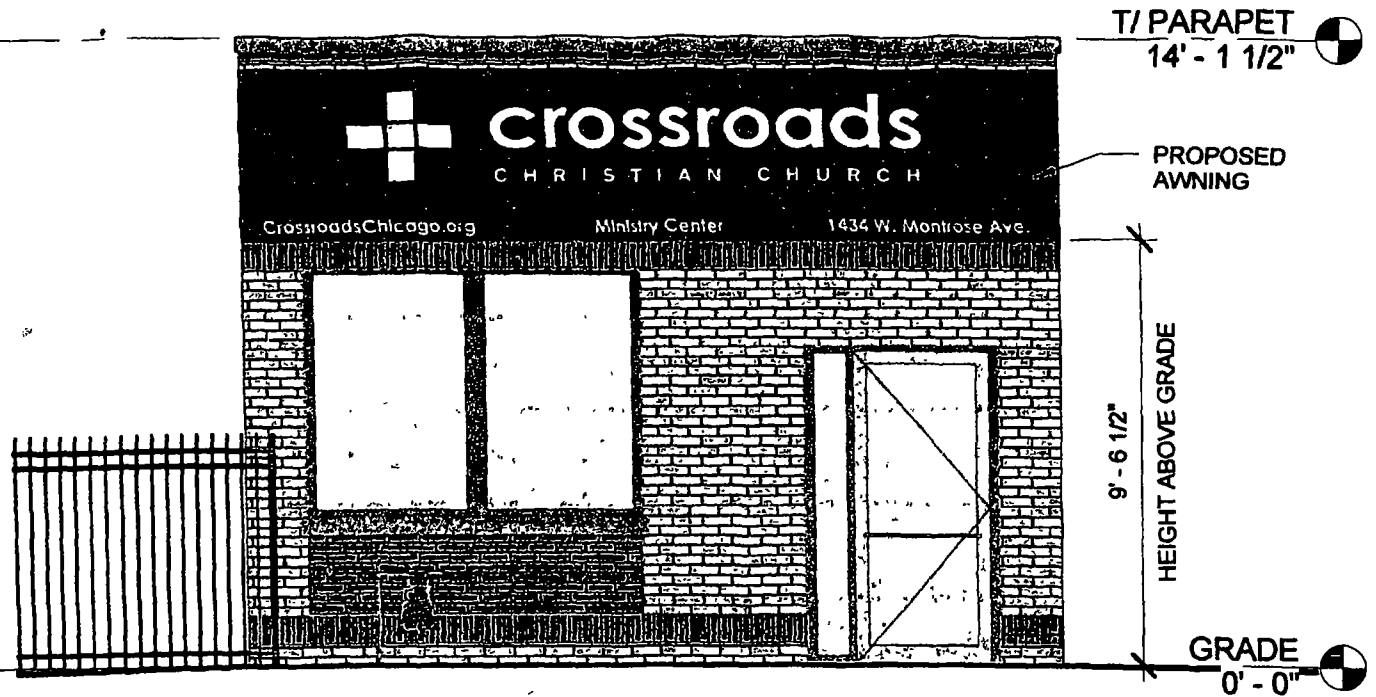


1 EXTERIOR ELEVATION- SOUTH
1/4" = 1'-0"

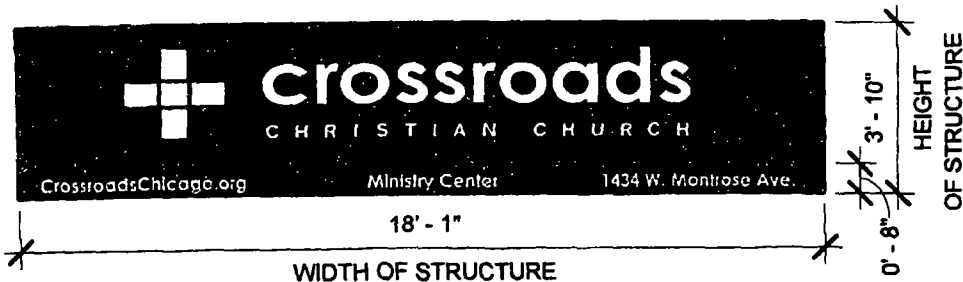

2 FRONT ELEVATION- AWNING
1/4" = 1'-0"

TOTAL DEPTH
OVER PUBLIC
WAY- 1'-8"

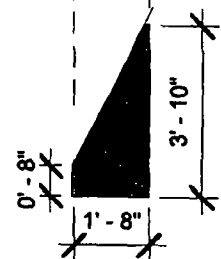

DEPTH OF
STRUCTURE

3 SIDE ELEV.- AWNING
1/4" = 1'-0"

<u>ORGANIZATION NAME</u>	<u>PROJECT NAME</u>	<u>SHEET NAME</u>	A1.0
CROSSROADS CHRISTIAN CHURCH	MINISTRY CENTER AWNING	AWNING ELEVATIONS	
<u>ORGANIZATION EMAIL</u>	<u>PROJECT ADDRESS</u>	<u>PROJECT NUMBER</u> 001	
INFO@CROSSROADSCHICAGO.ORG	1434 W. MONTROSE AVE.	<u>DATE</u> 04/08/2015	



10/14/2015

Alderman Ameya Pawar
Ward # 47
City of Chicago
City Hall, Room 200
121 North LaSalle Street
Chicago, Illinois 60602

Re: An ordinance to use and maintain a portion of the public right-of-way for **one (1) awning(s)** for
CROSSROADS CHRISTIAN CHURCH, adjacent to the premises known as **1434 W. Montrose**
Ave..

Dear Alderman **Ameya Pawar**:

The applicant referenced above has requested the use of the public right-of-way for a **awning(s)**. An ordinance has been prepared by the Department of Business Affairs and Consumer Protection – Small Business Center - Public Way Use Unit for presentation to the City Council. Because this request was made for properties located in your ward, as approved by you as per the attached, I respectfully request that you introduce the attached ordinance at the next City Council meeting.

If you have any questions regarding this ordinance, please contact Anthony Bertuca at (312) 744-5506.

Department of Business Affairs and Consumer Protection



City of Chicago



O2015-7497

Office of the City Clerk

Document Tracking Sheet

Meeting Date:	10/14/2015
Sponsor(s):	Moreno (1)
Type:	Ordinance
Title:	Canopy(s) for Barley and Brass
Committee(s) Assignment:	Committee on Transportation and Public Way

ORDINANCE
BARLEY AND BRASS
Acct. No. 290451 - 1
Permit No. 1120311

Be It Ordained by the City Council of the City of Chicago:

SECTION 1. Permission and authority are hereby given and granted to BARLEY AND BRASS, upon the terms and subject to the conditions of this ordinance to maintain and use, as now constructed, one (1) Canopy(s) projecting over the public right-of-way adjacent to its premises known as 2015 W. Division St..

Said Canopy(s) at W.DIVISION measure(s):

One (1) at twenty-four (24) feet in length, and four point five (4.5) feet in width for a total of one hundred eight (108) square feet.

The location of said privilege shall be as shown on prints kept on file with the Department of Business Affairs and Consumer Protection and the Office of the City Clerk.

Said privilege shall be constructed in accordance with plans and specifications approved by the Zoning Department - Signs.

This grant of privilege in the public way shall be subject to the provisions of Section 10-28-015 and all other required provisions of the Municipal Code of Chicago.


The grantee shall pay to the City of Chicago as compensation for the privilege #1120311 herein granted the sum of fifty (\$50.00) per annum in advance.

A 25% penalty will be added for payments received after due date.

The permit holder agrees to hold the City of Chicago harmless for any damage, relocation or replacement costs associated with damage, relocation or removal of private property caused by the City performing work in the public way.

Authority herein given and granted for a period of five (5) years from and after 03/14/2015.

Alderman _____

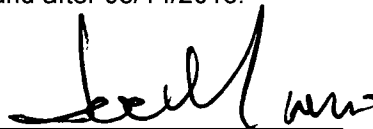

Proco Joe Moreno 1st Ward





10/14/2015

Alderman Proco Joe Moreno
Ward # 01
City of Chicago
City Hall, Room 300
121 North LaSalle Street
Chicago, Illinois 60602

Re: An ordinance to use and maintain a portion of the public right-of-way for **one (1) canopy(ies)** for
BARLEY AND BRASS, adjacent to the premises known as **2015 W. Division St.**

Dear Alderman Proco Joe Moreno:

The applicant referenced above has requested the use of the public right-of-way for a **canopy(ies)**. An ordinance has been prepared by the Department of Business Affairs and Consumer Protection – Small Business Center - Public Way Use Unit for presentation to the City Council. Because this request was made for properties located in your ward, as approved by you as per the attached, I respectfully request that you introduce the attached ordinance at the next City Council meeting.

If you have any questions regarding this ordinance, please contact Anthony Bertuca at (312) 744-5506.

Department of Business Affairs and Consumer Protection



City of Chicago



O2015-7501

Office of the City Clerk

Document Tracking Sheet

Meeting Date:	10/14/2015
Sponsor(s):	Curtis (18)
Type:	Ordinance
Title:	Canopy(s) for Pink's Child Care Academy Ltd.
Committee(s) Assignment:	Committee on Transportation and Public Way

ORDINANCE
PINK'S CHILD CARE ACADEMY, LTD.
Acct. No. 47040 - 1
Permit No. 1120288

Be It Ordained by the City Council of the City of Chicago:

SECTION 1. Permission and authority are hereby given and granted to PINK'S CHILD CARE ACADEMY, LTD., upon the terms and subject to the conditions of this ordinance to maintain and use, as now constructed, one (1) Canopy(s) projecting over the public right-of-way adjacent to its premises known as 8236 S. Kedzie Ave..

Said Canopy(s) at Kedzie Ave. measure(s):

One (1) at forty-five (45) feet in length, and three (3) feet in width for a total of one hundred thirty-five (135) square feet.

The location of said privilege shall be as shown on prints kept on file with the Department of Business Affairs and Consumer Protection and the Office of the City Clerk.

Said privilege shall be constructed in accordance with plans and specifications approved by the Zoning Department - Signs.


This grant of privilege in the public way shall be subject to the provisions of Section 10-28-015 and all other required provisions of the Municipal Code of Chicago.

The grantee shall pay to the City of Chicago as compensation for the privilege #1120288 herein granted the sum of seventy (\$70.00) per annum in advance.

A 25% penalty will be added for payments received after due date.

The permit holder agrees to hold the City of Chicago harmless for any damage, relocation or replacement costs associated with damage, relocation or removal of private property caused by the City performing work in the public way.


Authority herein given and granted for a period of five (5) years from and after 10/01/2014.

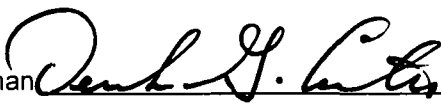Alderman 

Derrick G. Curtis 18th Ward

1822

PCCA

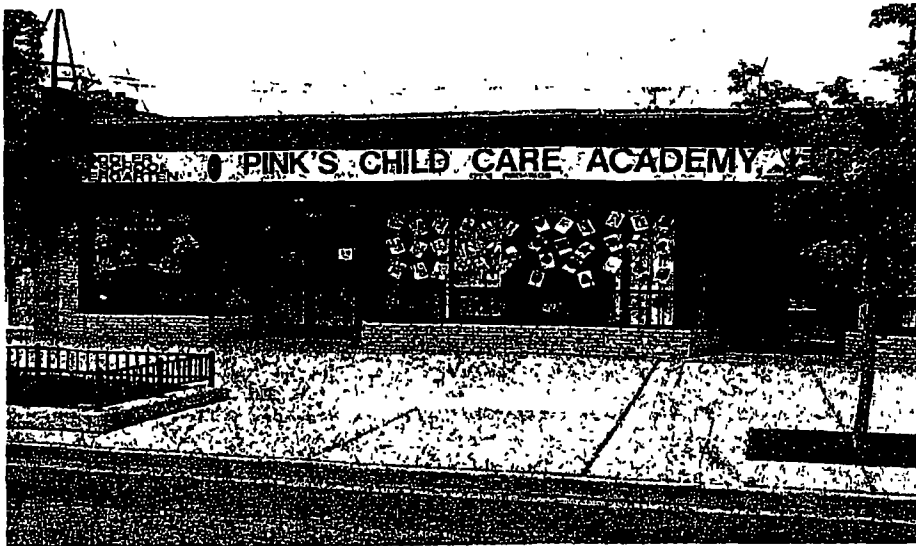

Educating Today's Preschoolers to Become Tomorrow's Leaders

Parent Handbook

Ernie L. Pinkston Sr., President / CEO



10/14/2015

Alderman **Derrick G. Curtis**
Ward # **18**
City of Chicago
City Hall, Room **300**
121 North LaSalle Street
Chicago, Illinois 60602

Re: An ordinance to use and maintain a portion of the public right-of-way for **one (1) canopy(ies)** for **PINK'S CHILD CARE ACADEMY, LTD.**, adjacent to the premises known as **8236 S. Kedzie Ave.**.

Dear Alderman **Derrick G. Curtis**:

The applicant referenced above has requested the use of the public right-of-way for a **canopy(ies)**. An ordinance has been prepared by the Department of Business Affairs and Consumer Protection – Small Business Center - Public Way Use Unit for presentation to the City Council. Because this request was made for properties located in your ward, as approved by you as per the attached, I respectfully request that you introduce the attached ordinance at the next City Council meeting.

If you have any questions regarding this ordinance, please contact Anthony Bertuca at (312) 744-5506.

Department of Business Affairs and Consumer Protection



City of Chicago



O2015-7504

Office of the City Clerk

Document Tracking Sheet

Meeting Date:	10/14/2015
Sponsor(s):	Curtis (18)
Type:	Ordinance
Title:	Canopy(s) for South Chicago Dodge
Committee(s) Assignment:	Committee on Transportation and Public Way

ORDINANCE
SOUTH CHICAGO DODGE
Acct. No. 14522 - 1
Permit No. 1120326

Be It Ordained by the City Council of the City of Chicago:

SECTION 1. Permission and authority are hereby given and granted to SOUTH CHICAGO DODGE, upon the terms and subject to the conditions of this ordinance to maintain and use, as now constructed, two (2) Canopy(s) projecting over the public right-of-way adjacent to its premises known as 7340 S. Western Ave..

Said Canopy(s) at S. Western Avenue measure(s):

One (1) at one hundred four (104) feet in length, and five (5) feet in width for a total of five hundred twenty (520) square feet.

Said Canopy(s) at W. 74th Street measure(s):

One (1) at sixty-eight (68) feet in length, and five (5) feet in width for a total of three hundred forty (340) square feet.

The location of said privilege shall be as shown on prints kept on file with the Department of Business Affairs and Consumer Protection and the Office of the City Clerk.

Said privilege shall be constructed in accordance with plans and specifications approved by the Zoning Department - Signs.

This grant of privilege in the public way shall be subject to the provisions of Section 10-28-015 and all other required provisions of the Municipal Code of Chicago.



The grantee shall pay to the City of Chicago as compensation for the privilege #1120326 herein granted the sum of one hundred seventy-five (\$175.00) per annum in advance.

A 25% penalty will be added for payments received after due date.

The permit holder agrees to hold the City of Chicago harmless for any damage, relocation or replacement costs associated with damage, relocation or removal of private property caused by the City performing work in the public way.

Authority herein given and granted for a period of five (5) years from and after 11/01/2015.

Alderman 
Derrick G. Curtis 18th Ward

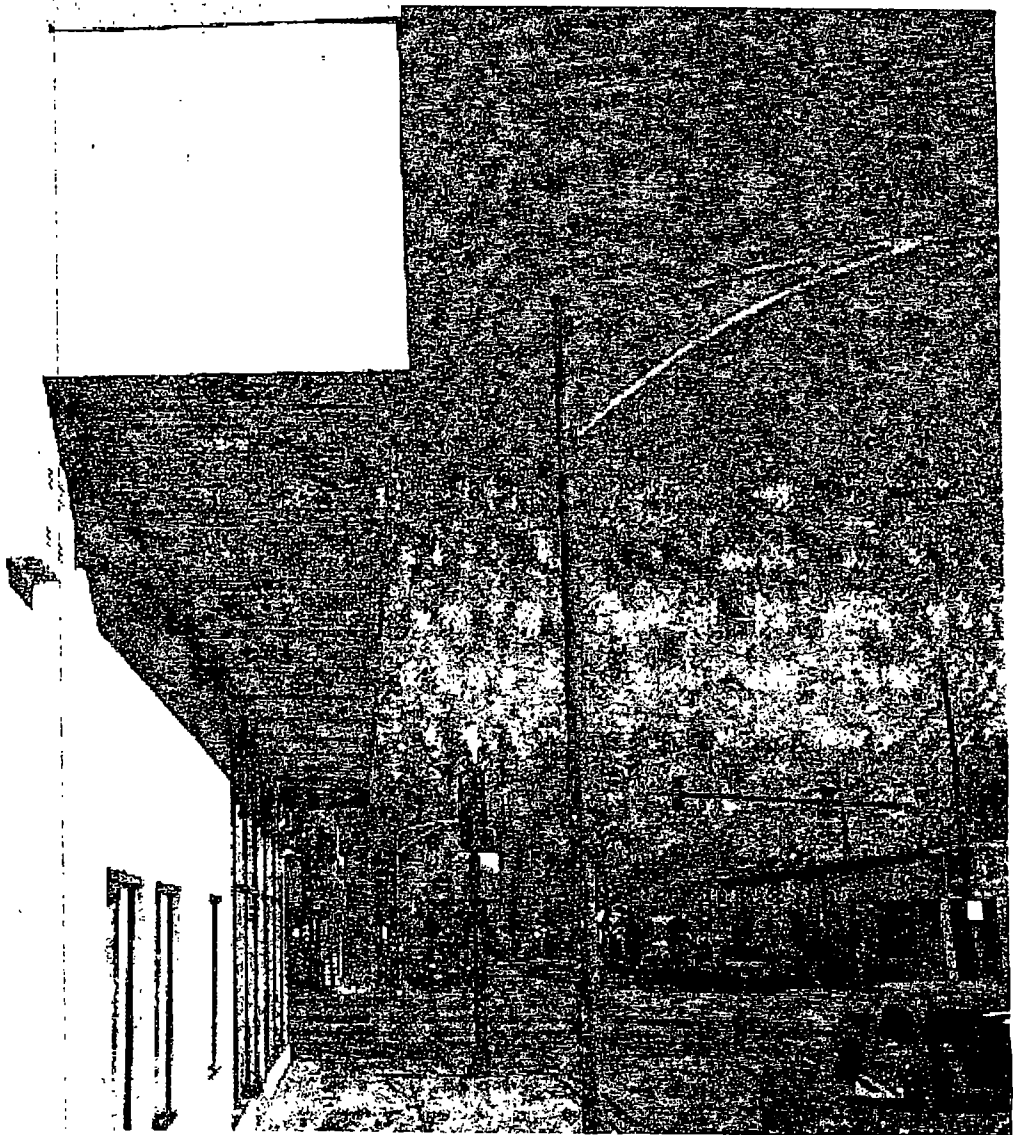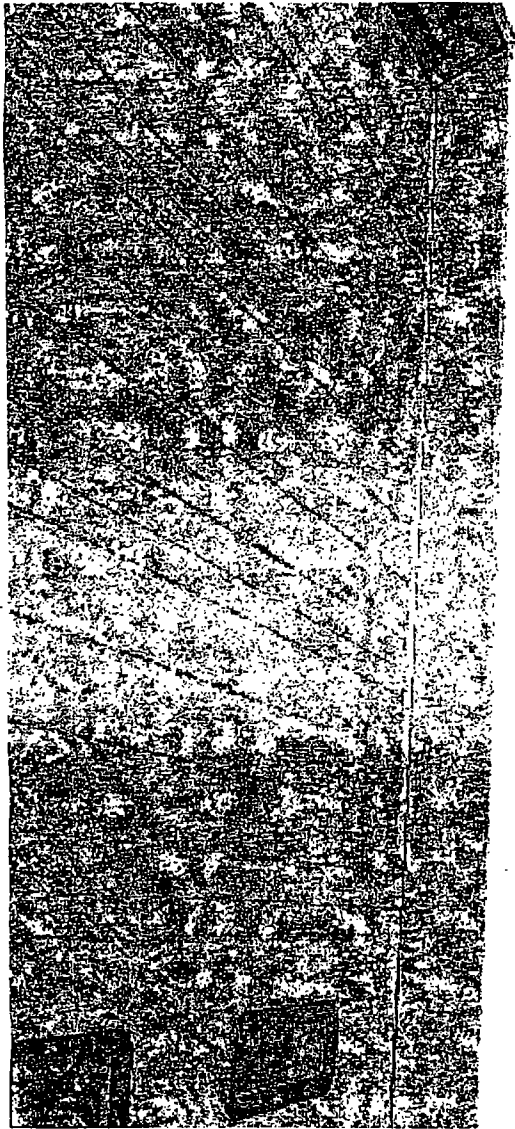



10/14/2015

Alderman **Derrick G. Curtis**
Ward # **18**
City of Chicago
City Hall, Room **300**
121 North LaSalle Street
Chicago, Illinois 60602

Re: An ordinance to use and maintain a portion of the public right-of-way for **two (2) canopy(ies)** for **SOUTH CHICAGO DODGE**, adjacent to the premises known as **7340 S. Western Ave.**.

Dear Alderman **Derrick G. Curtis**:

The applicant referenced above has requested the use of the public right-of-way for a **canopy(ies)**. An ordinance has been prepared by the Department of Business Affairs and Consumer Protection – Small Business Center - Public Way Use Unit for presentation to the City Council. Because this request was made for properties located in your ward, as approved by you as per the attached, I respectfully request that you introduce the attached ordinance at the next City Council meeting.

If you have any questions regarding this ordinance, please contact Anthony Bertuca at (312) 744-5506.

Department of Business Affairs and Consumer Protection



City of Chicago



O2015-7509

Office of the City Clerk

Document Tracking Sheet

Meeting Date:	10/14/2015
Sponsor(s):	Zalewski (23)
Type:	Ordinance
Title:	Canopy(s) for Chisme Express, Inc.
Committee(s) Assignment:	Committee on Transportation and Public Way

ORDINANCE
CHISME EXPRESS INC.
Acct. No. 259369 - 1
Permit No. 1120354

Be It Ordained by the City Council of the City of Chicago:

SECTION 1. Permission and authority are hereby given and granted to CHISME EXPRESS INC., upon the terms and subject to the conditions of this ordinance to maintain and use, as now constructed, one (1) Canopy(s) projecting over the public right-of-way adjacent to its premises known as 5955 S. Pulaski Rd..

Said Canopy(s) at S. Pulaski Road measure(s):

One (1) at twenty-five (25) feet in length, and two (2) feet in width for a total of fifty (50) square feet.

The location of said privilege shall be as shown on prints kept on file with the Department of Business Affairs and Consumer Protection and the Office of the City Clerk.

Said privilege shall be constructed in accordance with plans and specifications approved by the Zoning Department - Signs.

This grant of privilege in the public way shall be subject to the provisions of Section 10-28-015 and all other required provisions of the Municipal Code of Chicago.


The grantee shall pay to the City of Chicago as compensation for the privilege #1120354 herein granted the sum of fifty (\$50.00) per annum in advance.


A 25% penalty will be added for payments received after due date.

The permit holder agrees to hold the City of Chicago harmless for any damage, relocation or replacement costs associated with damage, relocation or removal of private property caused by the City performing work in the public way.

Authority herein given and granted for a period of five (5) years from and after 01/13/2014.

Alderman _____

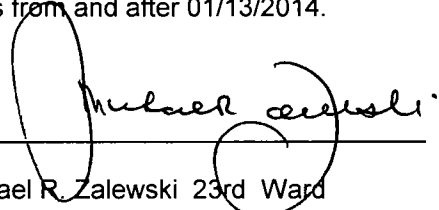
Michael R. Zalewski 23rd Ward

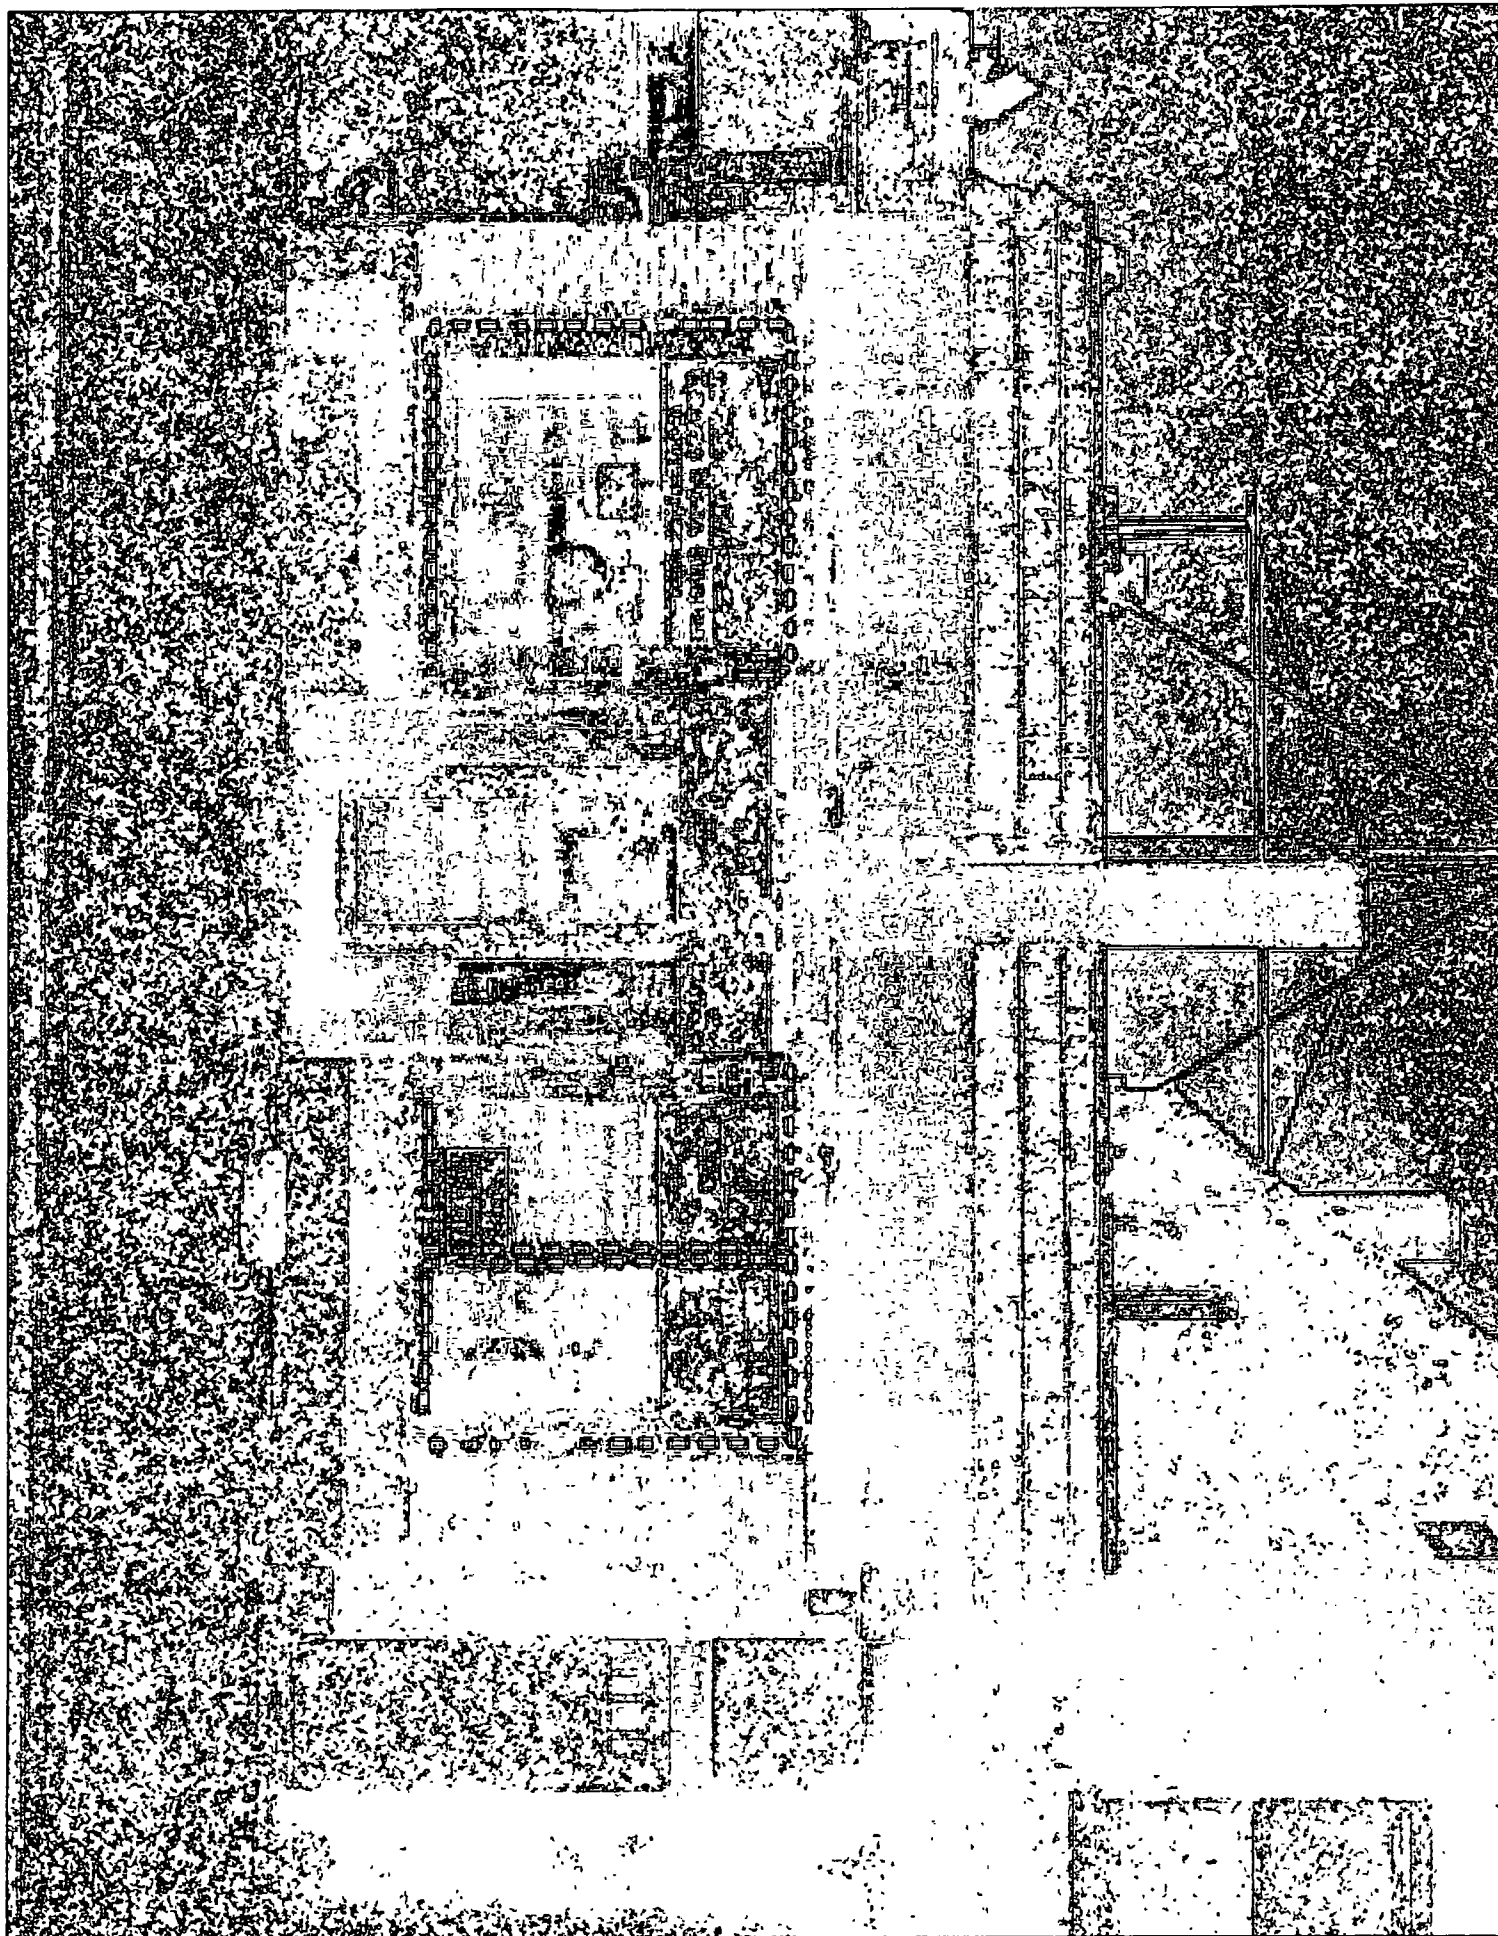



10/14/2015

Alderman **Michael R. Zalewski**
Ward # **23**
City of Chicago
City Hall, Room **200**
121 North LaSalle Street
Chicago, Illinois 60602

Re: An ordinance to use and maintain a portion of the public right-of-way for **one (1) canopy(ies)** for **CHISME EXPRESS INC.**, adjacent to the premises known as **5955 S. Pulaski Rd.**.

Dear Alderman **Michael R. Zalewski**:

The applicant referenced above has requested the use of the public right-of-way for a **canopy(ies)**. An ordinance has been prepared by the Department of Business Affairs and Consumer Protection – Small Business Center - Public Way Use Unit for presentation to the City Council. Because this request was made for properties located in your ward, as approved by you as per the attached, I respectfully request that you introduce the attached ordinance at the next City Council meeting.

If you have any questions regarding this ordinance, please contact Anthony Bertuca at (312) 744-5506.

Department of Business Affairs and Consumer Protection



City of Chicago



O2015-7512

Office of the City Clerk

Document Tracking Sheet

Meeting Date:	10/14/2015
Sponsor(s):	Laurino (39)
Type:	Ordinance
Title:	Canopy(s) for Ali Baba Gifts & Grocery, Inc.
Committee(s) Assignment:	Committee on Transportation and Public Way

ORDINANCE
ALI BABA GIFTS & GROCERY INC.
Acct. No. 399473 - 1
Permit No. 1119401

Be It Ordained by the City Council of the City of Chicago:

SECTION 1. Permission and authority are hereby given and granted to ALI BABA GIFTS & GROCERY INC., upon the terms and subject to the conditions of this ordinance to construct, install, maintain and use one (1) Canopy(s) projecting over the public right-of-way adjacent to its premises known as 4215 W. Lawrence Ave..

Said Canopy(s) at W. Lawrence Avenue measure(s):

One (1) at twenty-five (25) feet in length, and two (2) feet in width for a total of fifty (50) square feet.

The location of said privilege shall be as shown on prints kept on file with the Department of Business Affairs and Consumer Protection and the Office of the City Clerk.

Said privilege shall be constructed in accordance with plans and specifications approved by the Zoning Department - Signs.

This grant of privilege in the public way shall be subject to the provisions of Section 10-28-015 and all other required provisions of the Municipal Code of Chicago.

The grantee shall pay to the City of Chicago as compensation for the privilege #1119401 herein granted the sum of fifty (\$50.00) per annum in advance.

A 25% penalty will be added for payments received after due date.

The permit holder agrees to hold the City of Chicago harmless for any damage, relocation or replacement costs associated with damage, relocation or removal of private property caused by the City performing work in the public way.

Authority herein given and granted for a period of five (5) years from and after Date of Passage.

Alderman  _____

Margaret Laurino 39th Ward




APPLICATION TO USE THE PUBLIC RIGHT OF WAY

EXAMPLE OF CANOPY/AWNING DRAWING

CANOPY DRAWINGS

PROPERTY LOCATION: 4215 N. Lawrence Ave.
 ORGANIZATION'S NAME: ALI'BABA gifts & grocery inc.

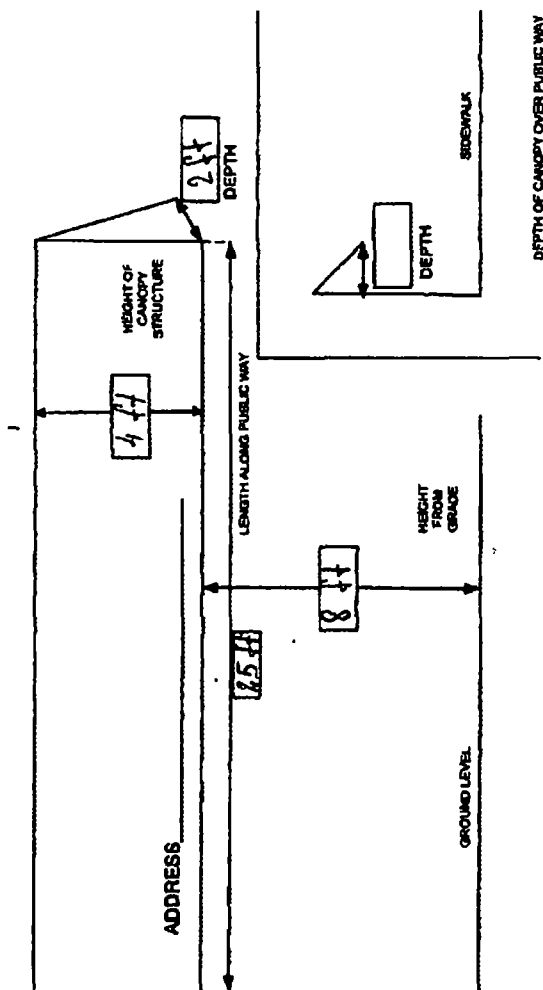



City of Chicago



O2015-7518

Office of the City Clerk

Document Tracking Sheet

Meeting Date:	10/14/2015
Sponsor(s):	O'Connor (40)
Type:	Ordinance
Title:	Canopy(s) for Edgewater Storge LLC
Committee(s) Assignment:	Committee on Transportation and Public Way

ORDINANCE
EDGEWATER STORGE, LLC
Acct. No. 401539 - 1
Permit No. 1120299

Be It Ordained by the City Council of the City of Chicago:

SECTION 1. Permission and authority are hereby given and granted to EDGEWATER STORGE, LLC, upon the terms and subject to the conditions of this ordinance to construct, install, maintain and use one (1) Canopy(s) projecting over the public right-of-way adjacent to its premises known as 1807 W. Devon Ave..

Said Canopy(s) at N. Revenwood Avenue measure(s):

One (1) at fifty-one point three five (51.35) feet in length, and seven (7) feet in width for a total of three hundred fifty-nine point four five (359.45) square feet.

The location of said privilege shall be as shown on prints kept on file with the Department of Business Affairs and Consumer Protection and the Office of the City Clerk.

Said privilege shall be constructed in accordance with plans and specifications approved by the Zoning Department - Signs.

This grant of privilege in the public way shall be subject to the provisions of Section 10-28-015 and all other required provisions of the Municipal Code of Chicago.


The grantee shall pay to the City of Chicago as compensation for the privilege #1120299 herein granted the sum of seventy-six dollars and thirty-five cents (\$76.35) per annum in advance.

A 25% penalty will be added for payments received after due date.

The permit holder agrees to hold the City of Chicago harmless for any damage, relocation or replacement costs associated with damage, relocation or removal of private property caused by the City performing work in the public way.

Authority herein given and granted for a period of five (5) years from and after Date of Passage.


Alderman

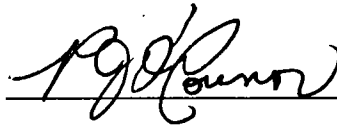

Patrick O'Connor 40th Ward

1807 W. DEVON
EXTRASPACE STORAGE

PLAN VIEW

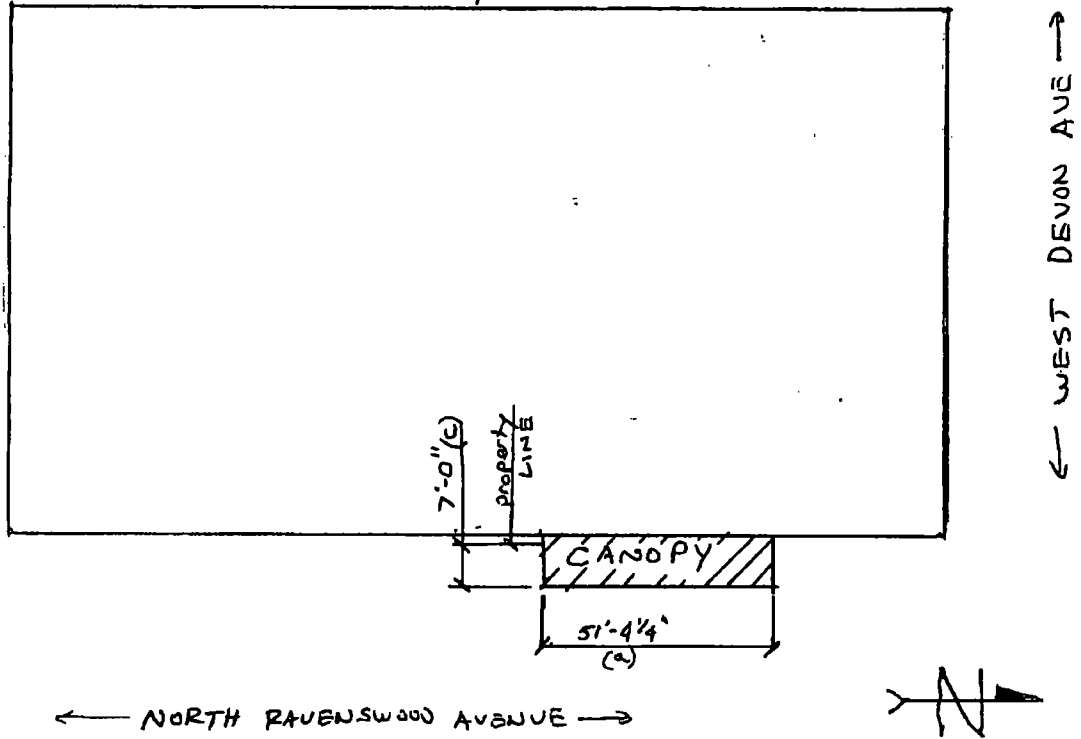



10/14/2015

Alderman **Patrick O'Connor**
Ward # 40
City of Chicago
City Hall, Room 300
121 North LaSalle Street
Chicago, Illinois 60602

Re: An ordinance to use and maintain a portion of the public right-of-way for **one (1) canopy(ies)** for
EDGEWATER STORGE, LLC, adjacent to the premises known as **1807 W. Devon Ave.**

Dear Alderman **Patrick O'Connor**:

The applicant referenced above has requested the use of the public right-of-way for a **canopy(ies)**. An ordinance has been prepared by the Department of Business Affairs and Consumer Protection – Small Business Center - Public Way Use Unit for presentation to the City Council. Because this request was made for properties located in your ward, as approved by you as per the attached, I respectfully request that you introduce the attached ordinance at the next City Council meeting.

If you have any questions regarding this ordinance, please contact Anthony Bertuca at (312) 744-5506.

Department of Business Affairs and Consumer Protection



City of Chicago



O2015-7523

Office of the City Clerk

Document Tracking Sheet

Meeting Date:	10/14/2015
Sponsor(s):	Reilly (42)
Type:	Ordinance
Title:	Canopy(s) for CAA Hotel Owner LLC
Committee(s) Assignment:	Committee on Transportation and Public Way

ORDINANCE
CAA HOTEL OWNER, LLC
Acct. No. 383762 - 2
Permit No. 1120274

Be It Ordained by the City Council of the City of Chicago:

SECTION 1. Permission and authority are hereby given and granted to CAA HOTEL OWNER, LLC, upon the terms and subject to the conditions of this ordinance to construct, install, maintain and use one (1) Canopy(s) projecting over the public right-of-way adjacent to its premises known as 71 E. Madison St..

Said Canopy(s) at E. Madison Street measure(s):

One (1) at nineteen point five (19.5) feet in length, and fourteen point five (14.5) feet in width for a total of two hundred eighty-two point seven five (282.75) square feet.

The location of said privilege shall be as shown on prints kept on file with the Department of Business Affairs and Consumer Protection and the Office of the City Clerk.

Said privilege shall be constructed in accordance with plans and specifications approved by the Zoning Department - Signs.


This grant of privilege in the public way shall be subject to the provisions of Section 10-28-015 and all other required provisions of the Municipal Code of Chicago.

The grantee shall pay to the City of Chicago as compensation for the privilege #1120274 herein granted the sum of fifty (\$50.00) per annum in advance.


A 25% penalty will be added for payments received after due date.

The permit holder agrees to hold the City of Chicago harmless for any damage, relocation or replacement costs associated with damage, relocation or removal of private property caused by the City performing work in the public way.

Authority herein given and granted for a period of five (5) years from and after Date of Passage.

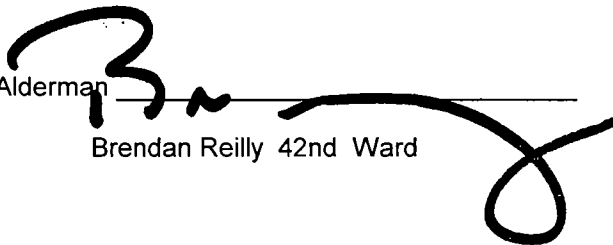Alderman 
Brendan Reilly 42nd Ward

Handwritten signature or scribble.

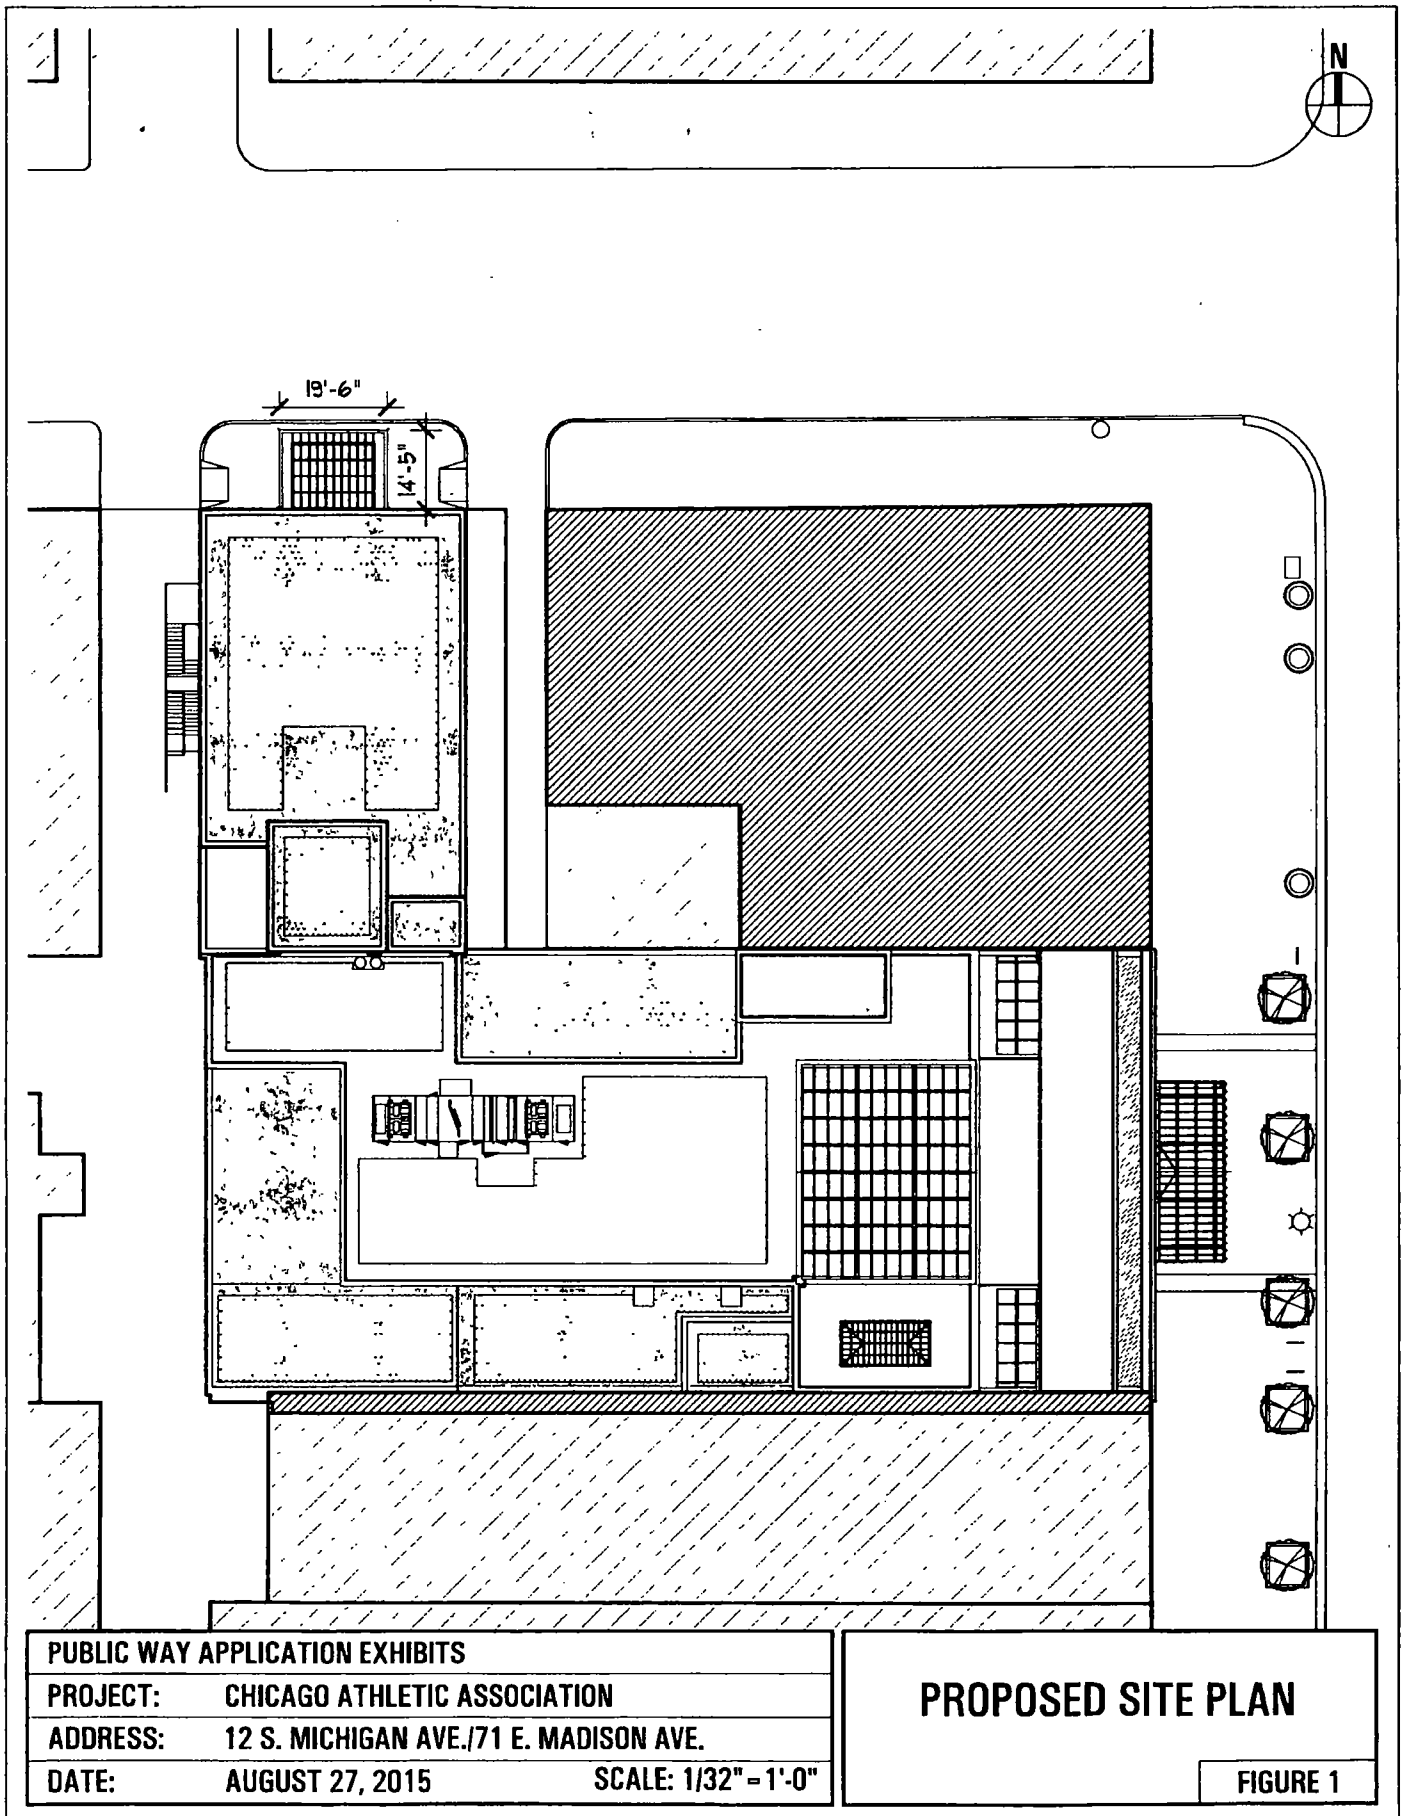



City of Chicago



O2015-7529

Office of the City Clerk

Document Tracking Sheet

Meeting Date:	10/14/2015
Sponsor(s):	Reilly (42)
Type:	Ordinance
Title:	Canopy(s) for DePaul University
Committee(s) Assignment:	Committee on Transportation and Public Way

ORDINANCE
DEPAUL UNIVERSITY
Acct. No. 88297 - 4
Permit No. 1120276

Be It Ordained by the City Council of the City of Chicago:

SECTION 1. Permission and authority are hereby given and granted to DEPAUL UNIVERSITY, upon the terms and subject to the conditions of this ordinance to maintain and use, as now constructed, one (1) Canopy(s) projecting over the public right-of-way adjacent to its premises known as 243 S. Wabash Ave..

Said Canopy(s) at S. Wabash Ave. measure(s):

One (1) at thirty-four (34) feet in length, and two (2) feet in width for a total of sixty-eight (68) square feet.

The location of said privilege shall be as shown on prints kept on file with the Department of Business Affairs and Consumer Protection and the Office of the City Clerk.

Said privilege shall be constructed in accordance with plans and specifications approved by the Zoning Department - Signs.


This grant of privilege in the public way shall be subject to the provisions of Section 10-28-015 and all other required provisions of the Municipal Code of Chicago.

The grantee shall pay to the City of Chicago as compensation for the privilege #1120276 herein granted the sum of fifty-nine (\$59.00) per annum in advance.


A 25% penalty will be added for payments received after due date.

The permit holder agrees to hold the City of Chicago harmless for any damage, relocation or replacement costs associated with damage, relocation or removal of private property caused by the City performing work in the public way.

Authority herein given and granted for a period of five (5) years from and after 11/01/2015.

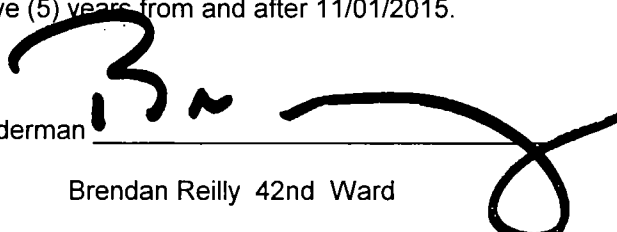Alderman 

Brendan Reilly 42nd Ward

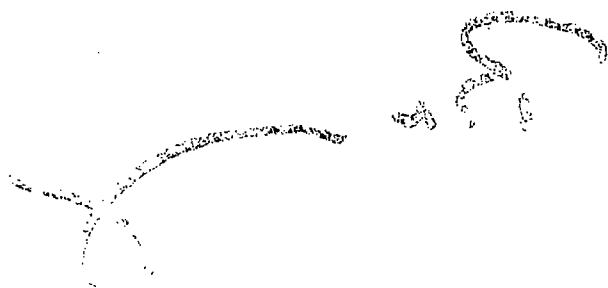


NATIONAL SURVE

Plat of Sur

THE SOUTH 1.50 FEET OF THE NORTH 3/4 OF LOT 7, AND TOGETHER WITH LOT 10, ALL TAKEN AS A TRACT, (EXCEPT TAKEN OR USED FOR PUBLIC ALLEY) IN BLOCK 8 OF FRAC SUBDIVIDED BY THE BOARD OF CANAL COMMISSIONERS PUR APRIL, YEAR OF 1836, RECORDED JUNE 18, 1836, ANTE FI 24, 1877 AS DOCUMENT NUMBER 151806, TOWNSHIP 39 N THIRD PRINCIPAL MERIDIAN, IN COOK COUNTY, ILLINOIS.

KNOWN AS: 243 S. WABASH AVENUE, CHICAGO
SURVEY FOR: WALKER RESTORATION CONSULT
AREA = 16,828 SQUARE FEET OR 0.38632 A

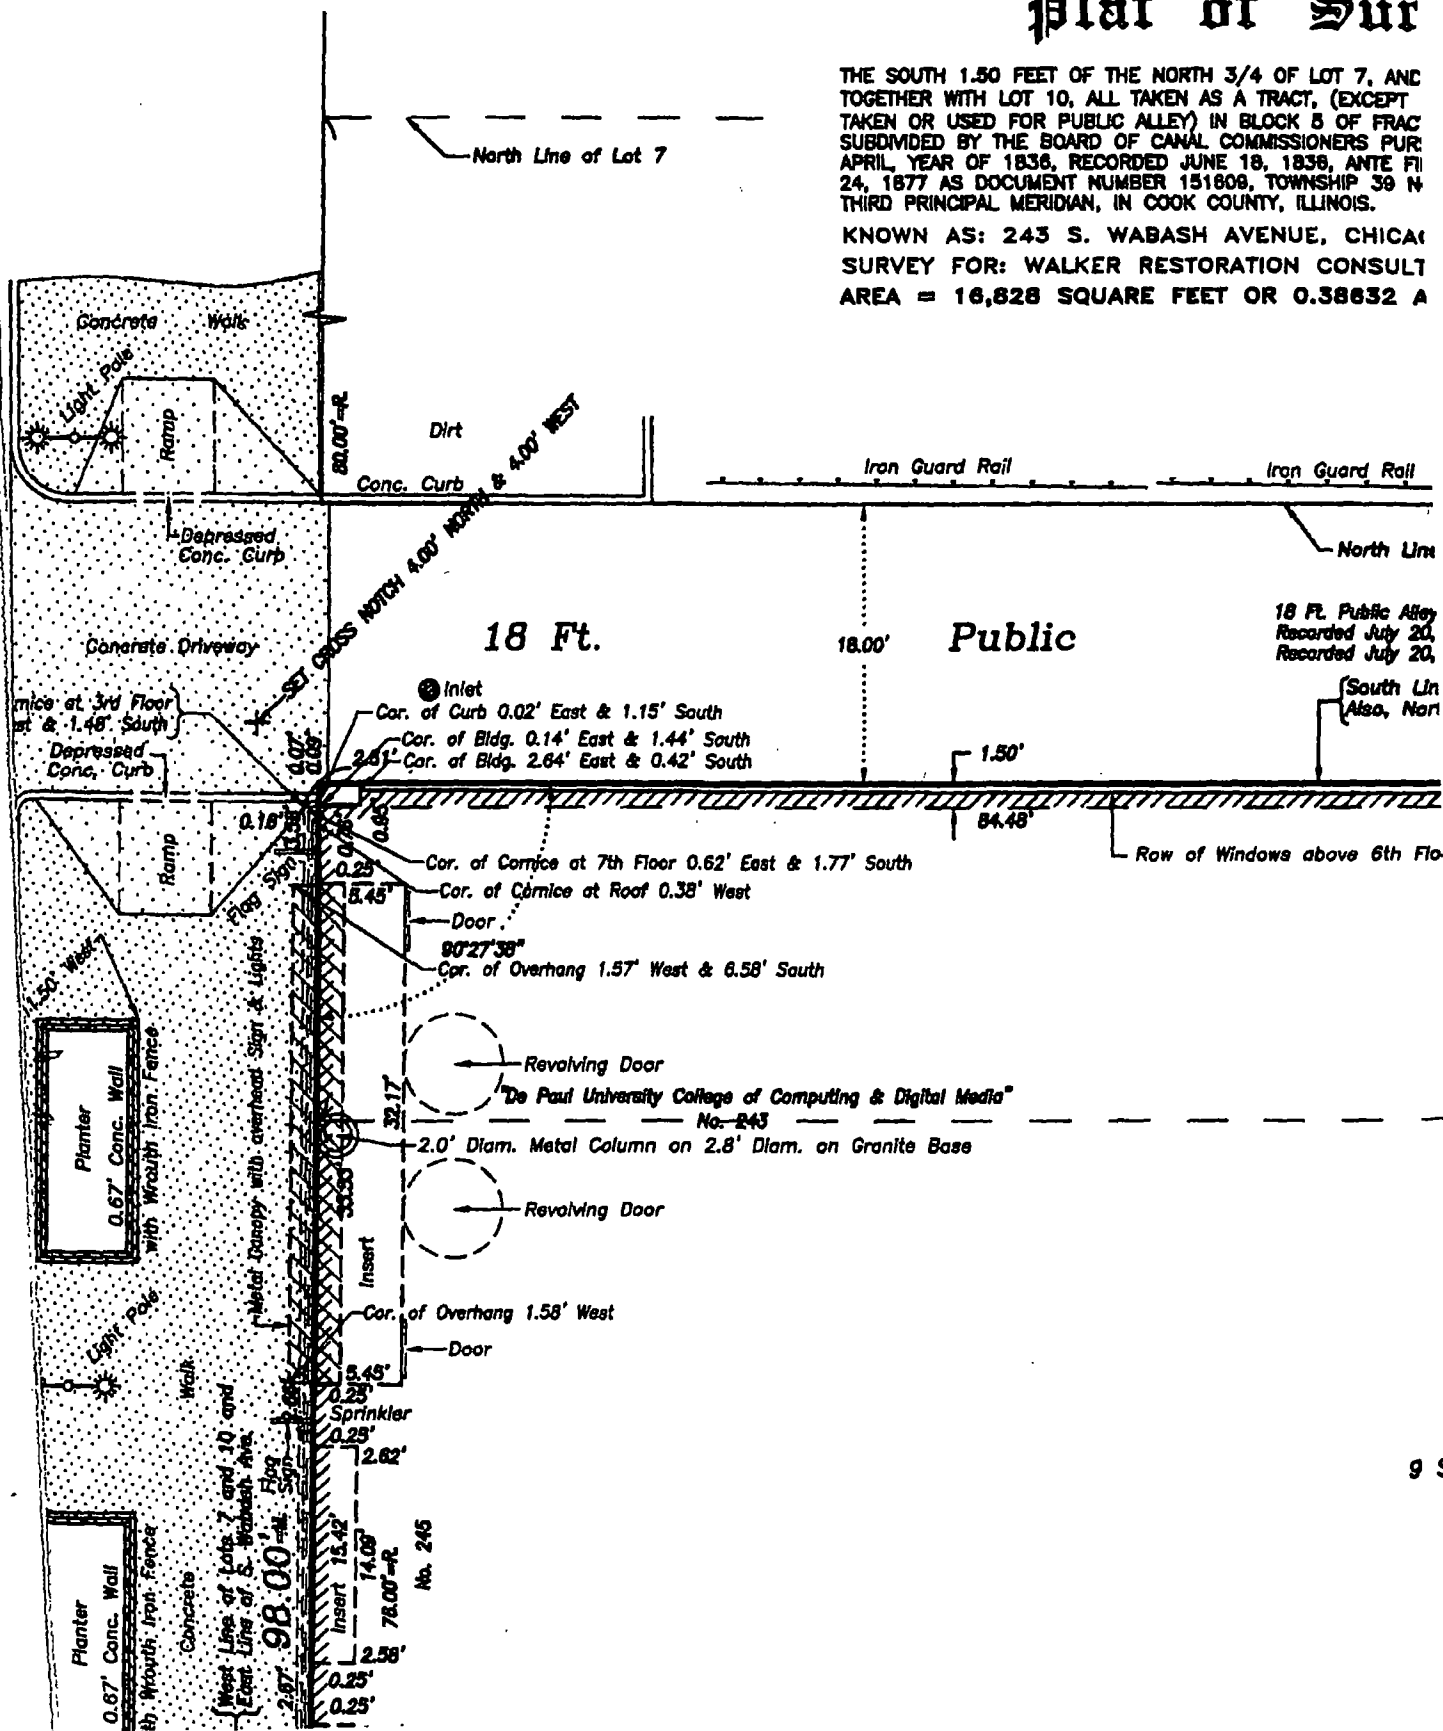



City of Chicago



O2015-7531

Office of the City Clerk

Document Tracking Sheet

Meeting Date:	10/14/2015
Sponsor(s):	Reilly (42)
Type:	Ordinance
Title:	Canopy(s) for 613 N Wells St
Committee(s) Assignment:	Committee on Transportation and Public Way

ORDINANCE
613 NORTH WELLS STREET
Acct. No. 396209 - 1
Permit No. 1120322

Be It Ordained by the City Council of the City of Chicago:

SECTION 1. Permission and authority are hereby given and granted to 613 NORTH WELLS STREET, upon the terms and subject to the conditions of this ordinance to construct, install, maintain and use one (1) Canopy(s) projecting over the public right-of-way adjacent to its premises known as 613 N. Wells St..

Said Canopy(s) at N. Wells Street measure(s):

One (1) at nine (9) feet in length, and seven (7) feet in width for a total of sixty-three (63) square feet.

The location of said privilege shall be as shown on prints kept on file with the Department of Business Affairs and Consumer Protection and the Office of the City Clerk.

Said privilege shall be constructed in accordance with plans and specifications approved by the Zoning Department - Signs.


This grant of privilege in the public way shall be subject to the provisions of Section 10-28-015 and all other required provisions of the Municipal Code of Chicago.

The grantee shall pay to the City of Chicago as compensation for the privilege #1120322 herein granted the sum of fifty (\$50.00) per annum in advance.


A 25% penalty will be added for payments received after due date.

The permit holder agrees to hold the City of Chicago harmless for any damage, relocation or replacement costs associated with damage, relocation or removal of private property caused by the City performing work in the public way.


Authority herein given and granted for a period of five (5) years from and after Date of Passage.

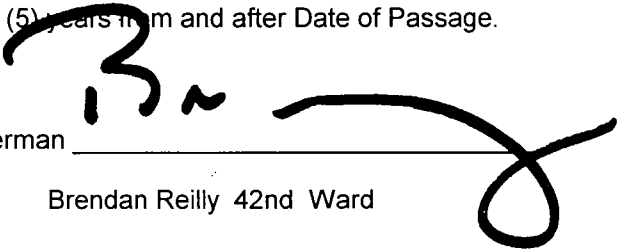Alderman 

Brendan Reilly 42nd Ward

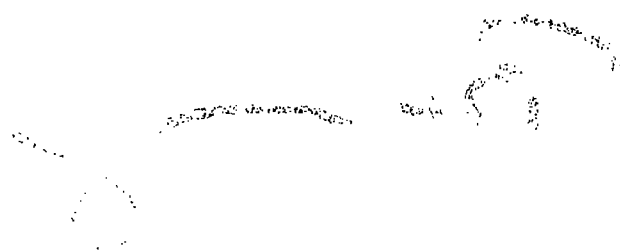

N WELLS STREET

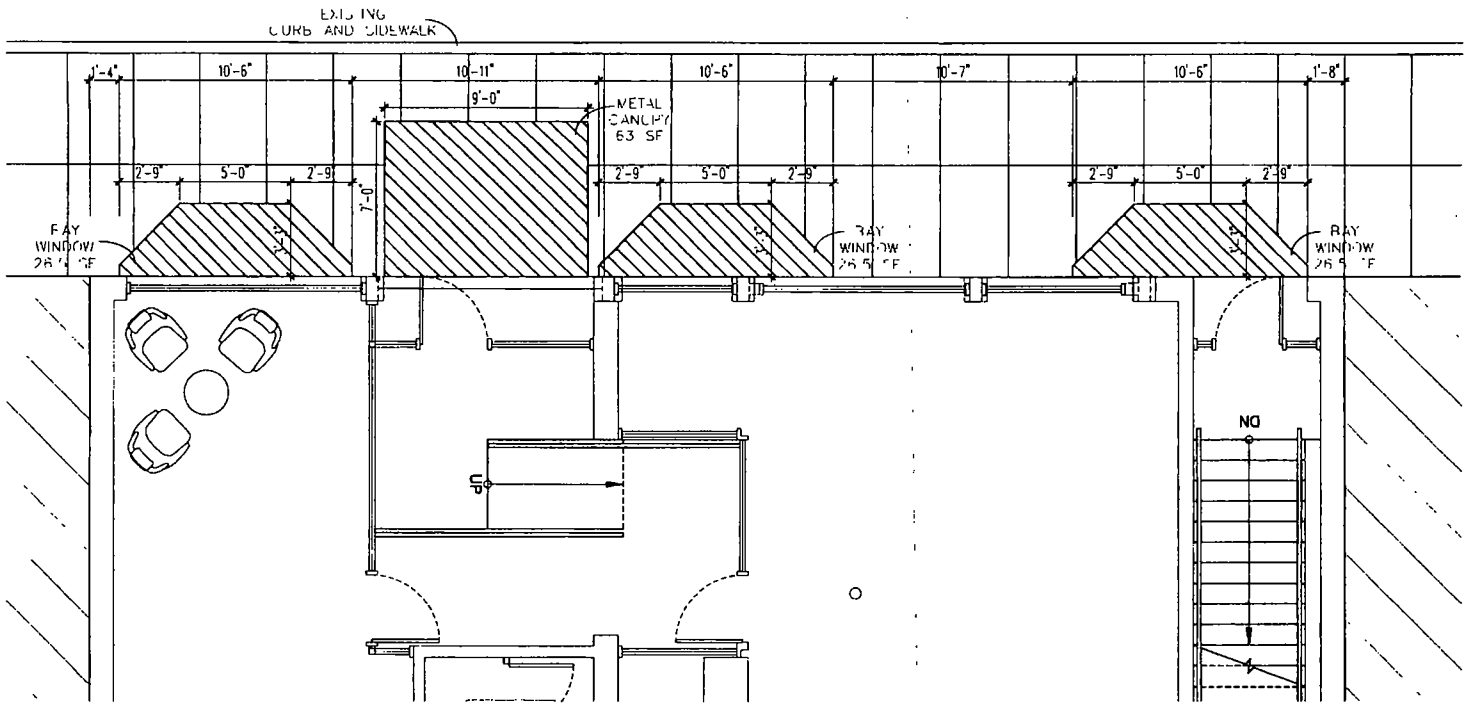

NORR

611 N. Wells, Chicago, Illinois
Projections over Wells Street Side Walk

⊕^N October 01, 2015



City of Chicago



O2015-7386

Office of the City Clerk

Document Tracking Sheet

Meeting Date:	10/14/2015
Sponsor(s):	Beale (9)
Type:	Ordinance
Title:	Closed to traffic on portion(s) of S Kensington Ave and S Prairie Ave for Chicago International Charter School Prairie Campus
Committee(s) Assignment:	Committee on Pedestrian and Traffic Safety

Travis

9th Ward

**Chicago International Charter School
Prairie Campus**

Before and After School Street Closure:

South Kensington Avenue, from South Prairie Avenue to South Indiana Avenue and South Prairie Avenue, from 11533 (alley) to South Kensington Avenue - 7:15 A.M. to 8:00 A.M. and 3:00P.M. to 4:00P.M., October 14, 2015 through July 30, 2018. Provided provisions of Section 9-12-040 of the City Traffic Code are fully complied with and provided school is responsible for traffic control devices (07-02286724);

SECTION 2. This ordinance shall take effect and be in force hereinafter its passage and publication.



Anthony A. Beale
Alderman, 9th Ward



City of Chicago



R2015-806

Office of the City Clerk

Document Tracking Sheet

Meeting Date:	10/14/2015
Sponsor(s):	O'Shea (19)
Type:	Resolution
Title:	Call for Chicago Department of Aviation to work in conjunction with airline industry and concessionaires to establish public-private partnership to combat terrorism
Committee(s) Assignment:	Committee on Aviation

RESOLUTION

WHEREAS, the City of Chicago is facing an unprecedented gang and gun violence crisis. If this situation continues unchecked, violent crime will have a devastating impact on the City's future growth and development; and

WHEREAS, illegal firearms flow freely throughout the City at an alarming rate jeopardizing the public safety of all Chicagoans. Easy access to firearms also creates an unacceptable risk of terrorism at and around our airports; and

WHEREAS, maintaining safe and secure airports is crucial not only to the millions of people who utilize those airports each year, but also the residents and business owners who live in the surrounding communities and the many companies aligned with the aviation industry. As such, the financial burden of that police presence should not fall entirely on the taxpayers of the City of Chicago; and

WHEREAS, through the creation of a first of its kind public-private partnership to combat terrorism, the airline industries, City of Chicago, and airline passengers could work together to achieve an unparalleled level of security at both O'Hare and Midway Airports; and


WHEREAS, through this partnership, airline companies servicing O'Hare and Midway can voluntarily impose a \$1 service charge on the nearly 100 million passengers flying into or out of Chicago, and then pass on those funds to the City to increase police presence at and around the airports; and

WHEREAS, airport concessionaires currently gross more than \$1.8 billion annually as a result of the safe and secure airports that the City of Chicago maintains. Dedicating funds specifically for police protection at and around our airports through this public-private partnership should be included in any concessions agreement; and

WHEREAS, the establishment of this public-private partnership could generate hundreds of millions of dollars for additional police protection at and around O'Hare and Midway Airports. Such action would provide Chicagoans with the safest airports in the United States and reallocate existing resources to communities badly in need of additional police protection; and therefore,

BE IT RESOLVED, that we, the members of the City Council of the City of Chicago, do hereby request that the Chicago Department of Aviation work in conjunction with the airline industry and concessionaires to establish a public-private partnership to combat terrorism; and

BE IT FUTHER RESOVLED, that copies of this resolution be delivered to the presidents of all airline companies currently servicing O'Hare and Midway Airports as well as representatives of major concession companies for their input.

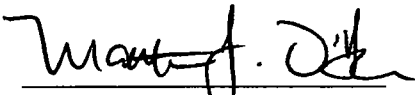
Matthew J. O'Shea
Alderman, 19th Ward



City of Chicago



R2015-805

Office of the City Clerk

Document Tracking Sheet

Meeting Date:	10/14/2015
Sponsor(s):	Maldonado (26)
Type:	Resolution
Title:	Call for hearing(s) on "Welcoming City Ordinance" to determine if further actions are necessary to promote protection of all residents, regardless of immigration status
Committee(s) Assignment:	Committee on Public Safety

New Business – Committee on Public Safety

R E S O L U T I O N

WHEREAS, Throughout the history of the United States, states and local jurisdictions have protected their residents regardless of their legal status under federal law. For example, during the time of legalized slavery, some northern states passed a range of “sanctuary” laws that protected runaway slaves within their boundaries, including giving them a range of due process rights, access to employment and education, and protection from capture; and

WHEREAS, In keeping with this proud tradition of protecting their most vulnerable citizens, many major jurisdictions across the nation have enacted sanctuary ordinances that prohibit the use of municipal funds and resources to enforce federal immigration laws that would tear innocent families apart; and

WHEREAS, The City of Chicago (the “City”), one of the most ethnically, racially and religiously diverse cities in the world, where one-out-of-five of the City’s residents is an immigrant, was built on the strength of its immigrant communities; and

WHEREAS, In furtherance of its commitment to ensuring a better quality of life for all of its residents, in 2006, the City Council passed an ordinance that prohibited conditioning City benefits or services on a person’s immigration status; and


WHEREAS, In 2012, in order to effectuate the City’s goals of protecting life and property, preventing crime and resolving problems in the entire City by encouraging the cooperation of all persons, both documented citizens and those without documentation status, the City amended the Welcoming City ordinance to prohibit city officials and agencies from cooperating with federal detainer requests, except in certain exceptions, such as a person being a convicted felon; and

WHEREAS, Recent events have caused similar sanctuary ordinances to come under attack. The United States House of Representatives has gone as far as passing the “Enforce the Law for Sanctuary Cities Act” that would deny federal funding to cities that refuse to report detained immigrants; and

WHEREAS, In a recent joint statement, the U. S. Conference of Mayors and the National League of Cities stated that sanctuary policies strengthen police-community relations and build trust, thereby actually improving policing for all of its citizens; now, therefore;

BE IT RESOLVED, That we, the Mayor and Members of the City Council of the City of Chicago, assembled this fourteenth day of October, 2015, do hereby call upon the City Council Committee on Public Safety to hold a hearing on the City’s Welcoming City Ordinance to determine whether any further action is necessary to promote the City’s goal of protecting all of its residents, regardless of their immigration status; and

BE IT FURTHER RESOLVED, That a suitable copy of this resolution is presented to the Chairman of the City Council Committee on Public Safety.

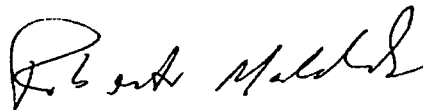

Roberto Maldonado
Alderman, 26th Ward



City of Chicago



R2015-808

Office of the City Clerk

Document Tracking Sheet

Meeting Date:	10/14/2015
Sponsor(s):	Waguespack (32)
Type:	Resolution
Title:	Call for hearing(s) to determine legality of internally authorized surveillance programs engaged by Chicago Police Department
Committee(s) Assignment:	Committee on Public Safety

RESOLUTION

WHEREAS, the Chicago Police Department is granted authority by federal law, the State of Illinois and the Chicago Municipal Code and is under jurisdiction of the same;

WHEREAS, the rights to free speech and assembly are granted to the people by the First Amendment of the United States Constitution;

WHEREAS, use of Chicago Police Department resources to survey law-abiding citizens based on their exercise of free speech and assembly is in violation of their rights under the United States Constitution;

WHEREAS, the Chicago Police Department has come under legal scrutiny and action for such surveillance activities in the past;

WHEREAS, 42 U.S.C. §1983 requires that, "every person who under color of any statute, ordinance, regulation, custom, or usage, of any State...subjects, or causes to be subjected, any citizen...or other person within the jurisdiction thereof to the deprivation of any rights, privileges, or immunities secured by the Constitution and law, shall be liable to the party injured..."

WHEREAS, it is the stated Mission of the Chicago Police Department "to protect the lives, property and rights of all people";


WHEREAS, Chicago Police Department resources are limited and stressed by the current financial health of the City of Chicago;

WHEREAS, the requirements of Chicago Municipal Code 10-8-330 afford the City and its Departments, including the Chicago Police Department, ample authority and information regarding group assembly within the City;

WHEREAS, per the Rules and Regulations of the Chicago Police Department I. B. 12, "Law enforcement operations...must not be shrouded in secrecy. It is necessary that there be public disclosure of policies and programs and an openness in matter of public interest. Consistent with the protection of legal rights of the individuals under investigation...the Department must communicate accurate and factual accounts of events of public interest and make known its objective to serve."

WHEREAS, the Chicago Police Department has failed to provide evidence that its surveillance of its citizens requires any proper legal evidentiary standard of proof or objective process of authorization;

NOW THEREFORE, BE IT RESOLVED that the Mayor and the members of City Council call for hearings before the Committee on Public Safety to determine the legality of the purpose, process and execution of the internally authorized surveillance programs engaged in by the Chicago Police Department.

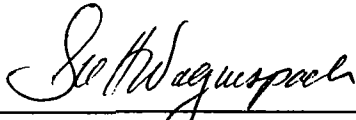

Scott Waguespack
Alderman, 32nd Ward



City of Chicago



R2015-809

Office of the City Clerk

Document Tracking Sheet

Meeting Date:	10/14/2015
Sponsor(s):	Waguespack (32) Curtis (18) Cochran (20) Ramirez-Rosa (35) Hairston (5) Sposato (38) Sawyer (6) Mitts (37) Sadlowski Garza (10) Austin (34) Foulkes (16) Mell (33) Moore (17)
Type:	Resolution
Title:	Call for hearings to determine impact and consequences of consolidation of Child Development Department of City Colleges upon students, staff and communities
Committee(s) Assignment:	Committee on Education and Child Development

**Committee on Education and Child Development
October 14, 2015
City Council Meeting**

RESOLUTION

WHEREAS, the Chancellor of the City Colleges of Chicago is an appointee of the Mayor of the City of Chicago;

WHEREAS, the City of Chicago and its residents have a vested interest in the continued success of educational programming at City Colleges of Chicago;

WHEREAS, the Child Development Department of the City Colleges of Chicago is nationally recognized and accredited, which serves students, families, children and early childhood centers in six distinct Chicago communities;

WHEREAS, Child Development students attend the Community College that best suits the location serving themselves, their families and their work obligations;

WHEREAS, the Mayor of Chicago and appointed City Colleges of Chicago Chancellor, Cheryl Hyman, have decided to close all of the Child Development programs at five of the City Colleges and consolidate the program to one location at Truman College, which is located on the far north side of the City of Chicago;

WHEREAS, this decision will result in the loss of access to Chicago citizens from the south and west sides to high quality, nationally recognized education in Child Development that is currently available to them within their communities as of Fall 2016;

WHEREAS, this administrative action disproportionately affects traditionally under-served communities particularly on the west and south side neighborhoods of Chicago;

WHEREAS, this action has wide ranging consequences for current college students, potential students and to young children and their families;

WHEREAS, the decision regarding consolidation was made without input from the impacted communities including many community-based organizations who provide services to young children and their families;

NOW THEREFORE, BE IT RESOLVED that the members of City Council call for hearings before the Committee of Education and Child Development to determine the impact and consequences of the consolidation of the Child Development Department of City Colleges of Chicago upon its students, staff, and all persons and communities affected by the decision;

BE IT FURTHER RESOLVED that the consolidation of the Child Development Department of the City of Chicago be halted at this time.

Scott Waguespack
Scott Waguespack
Alderman, 32nd Ward

Derek C. Carter 18

Carl Ramirez 35

Debra 20

Leslie V. Hamilton 5th

Nicholas 38th

Roll 7 6th

Emma Mitt 37th

Jana Sadlovsky 10th

Carrie M. Austin 34th

John 10th

Roll 7th 33

John



City of Chicago



R2015-807

Office of the City Clerk

Document Tracking Sheet

Meeting Date:

10/14/2015

Sponsor(s):

Laurino (39)
O'Shea (19)
Mitts (37)
Munoz (22)
Beale (9)
Zalewski (23)
Dowell (3)
Harris (8)
Mitchell (7)
Reilly (42)
Scott, Jr. (24)
Brookins (21)
Quinn (13)
Reboyas (30)
Tunney (44)
Waguespack (32)
Curtis (18)
Mell (33)
Silverstein (50)
Villegas (36)
Santiago (31)
Osterman (48)
Moreno (1)
Pawar (47)
Hairston (5)
Moore (17)
Lopez (15)
Burns (4)
Taliaferro (29)
Cochran (20)
Arena (45)
Burnett (27)
Thompson (11)
Foulkes (16)
Sadlowski Garza (10)
Moore (49)
Cappleman (46)
Sposato (38)

Type:

Resolution

Title:

Call for support for House Bill 4264 concerning continuing education for the first renewal of a cosmetologists license to

also include both domestic violence and assault awareness
education

Committee(s) Assignment:

Committee on Public Safety

RESOLUTION

WHEREAS, one in three women will experience domestic violence in her lifetime, and victims are often controlled and monitored by abusive partners, limiting their ability to seek help; and

WHEREAS, in March of 2015, the Ohio Attorney General's office partnered with a program sponsored by the Professional Beauty Association Foundation to identify victims of domestic violence; and

WHEREAS, this program trains salon workers to identify victims of domestic violence or human trafficking by recognizing indications of domestic violence, and leverages close relationships with clients to assist them in seeking help or to notify authorities of a potential domestic violence situation; and


WHEREAS, the Ohio board of cosmetology plans on training the board's 120,000 licensees on how to recognize the signs of domestic violence and the proper information to pass along; and

WHEREAS, the Illinois General Assembly has taken steps towards the creation of a similar program in Illinois through House Bill 4264, which would provide continuing education for the first renewal of a cosmetologists license to also include both domestic violence and sexual assault awareness education, and for these courses to be optional to help fulfill the continuing education requirements during every subsequent renewal of a cosmetologists license; and


WHEREAS, the City Council of the City of Chicago believes that House Bill 4264 will provide citizens of Illinois with further awareness of the signs of domestic violence and sexual assault, and serve as a step towards ending domestic violence in Illinois; now, therefore,

BE IT RESOLVED, that we, the Mayor and members of the City Council of the City of Chicago, assembled here this twenty-fourth day of September, do hereby express our strong support for House Bill 4264, and urge both Houses of the Illinois General Assembly pass this bill, and the Governor of Illinois to sign the bill when it arrives on his desk; and

BE IT FUTHER RESOVLED, that copies of this resolution be delivered to the Governor of the State of Illinois, The President of the Illinois Senate, the Minority Leader of the Illinois Senate, the Speaker of the Illinois House of Representatives, and the Minority Leader of the Illinois House of Representatives.

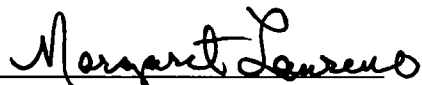

Margaret Laurino
Alderman, 39th Ward

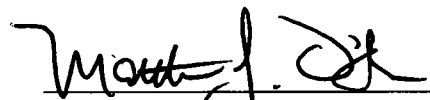

Matthew J. O'Shea
Alderman, 19th Ward

 37th

 9th

Michaela 23

Pat Donnelly 31st

Donna Williams 8th

~~Angela~~ 3rd

B. 42

Ann Scott 24

~~Handwritten~~ 21

Mary Ann 13

~~Handwritten~~ 30

Donna

Subaquasade

Ann Carter 18

Cliff Taylor (29) ✓

DS 15 ✓

Robert D. Perry 11 ✓

Susan Sadlowski 10 ✓

James Appleman 46

Nicholas 38th

John Miller 33rd ✓

Paul Smith 50 ✓

John 36th ✓

William (31st) ✓

John 45th 5th

Joe Manno ✓

John 47 ✓

John 5th 17 ✓

John

John 15 ✓

John D. M. (20) ✓

William Blach (20) ✓

William 27th

John 16

John A. M. 49





City of Chicago



R2015-816

Office of the City Clerk

Document Tracking Sheet

Meeting Date:	10/14/2015
Sponsor(s):	Burke (14)
Type:	Resolution
Title:	Congratulations extended to Deering District Patrol Officers Michael Modzelewski and John Coneely for heroic actions
Committee(s) Assignment:	

RESOLUTION

WHEREAS, Eleven-month-old Princeton Chew was wounded in a mass shooting perpetrated by gang members in the Back of the Yards neighborhood on September 28, 2015; and

WHEREAS, The shots rang out at 7:30 p.m. in the 5300-block of South Aberdeen Avenue as Princeton Chew was returning home from a family outing in the company of his pregnant mother, Patricia Chew, 23, and his grandmother, Lolita Wells, 43; and

WHEREAS, Deering District Patrol Officers Michael Modzelewski and John Coneely responded to the scene and found a woman clutching a baby and pleading for help; and

WHEREAS, Finding that no ambulances were present on the scene, the officers broke Chicago Police Department protocol and put the child in the back seat of their patrol car and rushed him to Stroger Hospital; and


WHEREAS, By breaking the rules, the officers "probably saved the life" of the child according to Chicago Police Superintendent Garry McCarthy; and

WHEREAS, Though Princeton Chew survived the shooting, his mother and grandmother were pronounced dead on arrival at Stroger Hospital; and

WHEREAS, Authorities say that two others were wounded by the gunfire and that the case remains under investigation; now, therefore

BE IT RESOLVED, That we, the Mayor and the members of the Chicago City Council, assembled this fourteenth day of October 2015, do hereby recognize Deering District Patrol Officers Michael Modzelewski and John Coneely for their decisive and heroic actions which are believed to have saved the life of a wounded child; and

BE IT FURTHER RESOLVED, That a suitable copy of this resolution be presented to Deering District Patrol Officers Michael Modzelewski and John Coneely.

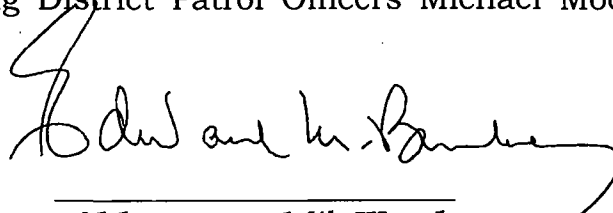

Alderman - 14th Ward



City of Chicago



O2015-7440

Office of the City Clerk

Document Tracking Sheet

Meeting Date:	10/14/2015
Sponsor(s):	Moreno (1)
Type:	Ordinance
Title:	Grant(s) of privilege in public way for Chicago Automan, Inc.
Committee(s) Assignment:	Committee on Transportation and Public Way

ORDINANCE
CHICAGO AUTOMAN, INC
Acct. No. 27832 - 1
Permit No. 1119980

Be It Ordained by the City Council of the City of Chicago:

SECTION 1. Permission and authority are hereby given and granted to CHICAGO AUTOMAN, INC, upon the terms and subject to the conditions of this ordinance to maintain and use one (1) sign(s) projecting over the public right-of-way attached to its premises known as 737 N. Western Ave..

Said sign structure(s) measures as follows; along N Western Ave:

One (1) at eight (8) feet in length, five (5) feet in height and ten (10) feet above grade level.

The location of said privilege shall be as shown on prints kept on file with the Department of Business Affairs and Consumer Protection and the Office of the City Clerk.

Said privilege shall be constructed in accordance with plans and specifications approved by the Department of Transportation (Division of Project Development) and Zoning Department - Signs.


This grant of privilege in the public way shall be subject to the provisions of Section 10-28-015 and all other required provisions of the Municipal Code of Chicago.

The grantee shall pay to the City of Chicago as compensation for the privilege #1119980 herein granted the sum of three hundred (\$300.00) per annum in advance.

A 25% penalty will be added for payments received after due date.

The permit holder agrees to hold the City of Chicago harmless for any damage, relocation or replacement costs associated with damage, relocation or removal of private property caused by the City performing work in the public way.


Authority herein given and granted for a period of five (5) years from and after Date of Passage.

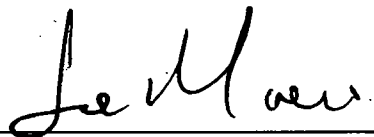Alderman 


Proco Joe Moreno 1st Ward

Freestanding illuminated Sign

CROSS SECTION DETAIL

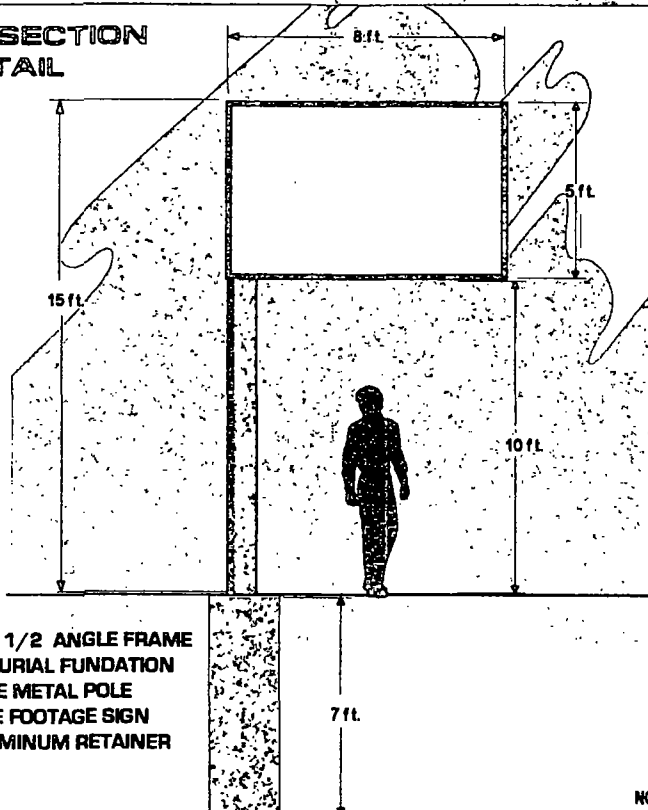

- 2" 1/2 X 2" 1/2 ANGLE FRAME
- 7' DIRECT BURIAL FUNDATION
- 8" SQUARE METAL POLE
- 40' SQUARE FOOTAGE SIGN
- 2" X 2" ALUMINUM RETAINER

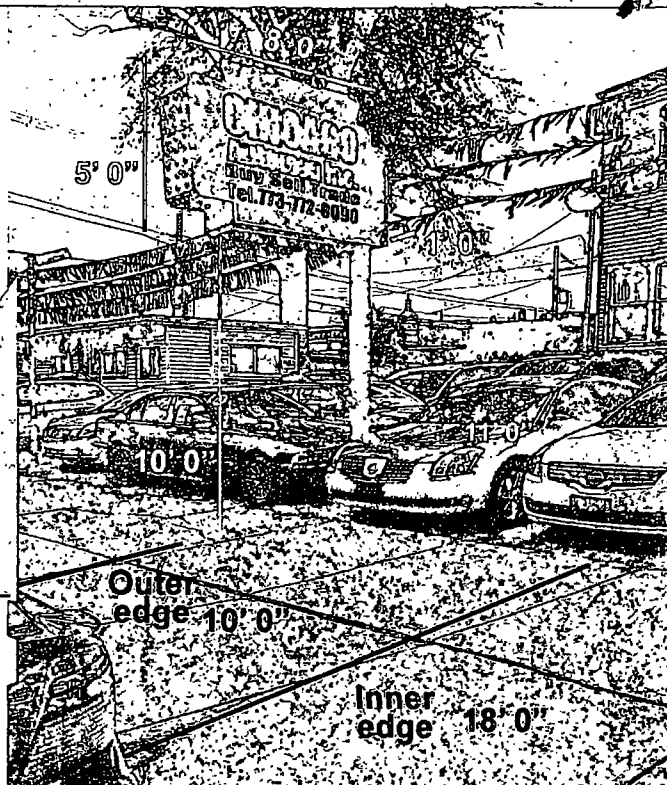

NOTE: Photo for representational purposes only. Signs are not to scale and may appear larger or smaller than shown.

Sign Erector:

PRO IMAGE
2006 W. Chicago, Ave.
Chicago, IL 60622
Tel. 773 292 1111
Fax. 773 292 1113

Location

West Elevation

Address

737 N. Western Ave.
Chicago, IL. 60622

Date: 4-21-2015

Description

- PRE- EXISTING DOUBLE FACE BOX ILLUMINATE SIGN
- GROUND MOUNTED.
 - VINYL DECALS IN RED & BLACK
 - .063 YELLOW ALUMINUM FACES
 - 11 W. BULBS AROUND BOX SIGN
 - READS: CHICAGO AUTOMAN INC, BUY SELL TRADE
 - TEL: 773-772-0090

Client

Chicago Automan Inc.



10/14/2015

Alderman Proco Joe Moreno
Ward # 01
City of Chicago
City Hall, Room 300
121 North LaSalle Street
Chicago, Illinois 60602

Re: An ordinance to use and maintain a portion of the public right-of-way for **one (1) sign(s)** for
CHICAGO AUTOMAN, INC, adjacent to the premises known as **737 N. Western Ave.**

Dear Alderman **Proco Joe Moreno**:

The applicant referenced above has requested the use of the public right-of-way for a **sign(s)**. An ordinance has been prepared by the Department of Business Affairs and Consumer Protection – Small Business Center - Public Way Use Unit for presentation to the City Council. Because this request was made for properties located in your ward, as approved by you as per the attached, I respectfully request that you introduce the attached ordinance at the next City Council meeting.

If you have any questions regarding this ordinance, please contact Anthony Bertuca at (312) 744-5506.

Department of Business Affairs and Consumer Protection



City of Chicago



O2015-7441

Office of the City Clerk

Document Tracking Sheet

Meeting Date:	10/14/2015
Sponsor(s):	Moreno (1)
Type:	Ordinance
Title:	Grant(s) of privilege in public way for Comfort Holdins LLC
Committee(s) Assignment:	Committee on Transportation and Public Way

ORDINANCE
COMFORT HOLDINS, LLC
Acct. No. 354904 - 1
Permit No. 1120292

Be It Ordained by the City Council of the City of Chicago:

SECTION 1. Permission and authority are hereby given and granted to COMFORT HOLDINS, LLC, upon the terms and subject to the conditions of this ordinance to maintain and use, as now constructed, one (1) Step(s) on the public right-of-way adjacent to its premises known as 2333 W. North Ave..

Said Step(s) at W. North Avenue measure(s):

One (1) at three point seven five (3.75) feet in length, and one point two five (1.25) foot in width for a total of four point six nine (4.69) square feet.

The location of said privilege shall be as shown on prints kept on file with the Department of Business Affairs and Consumer Protection and the Office of the City Clerk.

Said privilege shall be constructed in accordance with plans and specifications approved by the Department of Transportation (Division of Project Development).

This grant of privilege in the public way shall be subject to the provisions of Section 10-28-015 and all other required provisions of the Municipal Code of Chicago.


The grantee shall pay to the City of Chicago as compensation for the privilege #1120292 herein granted the sum of four hundred (\$400.00) per annum in advance.

A 25% penalty will be added for payments received after due date.


The permit holder agrees to hold the City of Chicago harmless for any damage, relocation or replacement costs associated with damage, relocation or removal of private property caused by the City performing work in the public way.

Authority herein given and granted for a period of five (5) years from and after 09/08/2015.

Alderman _____

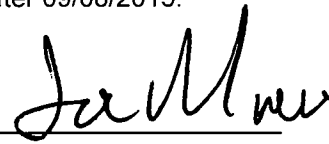

Proco Joe Moreno 1st Ward

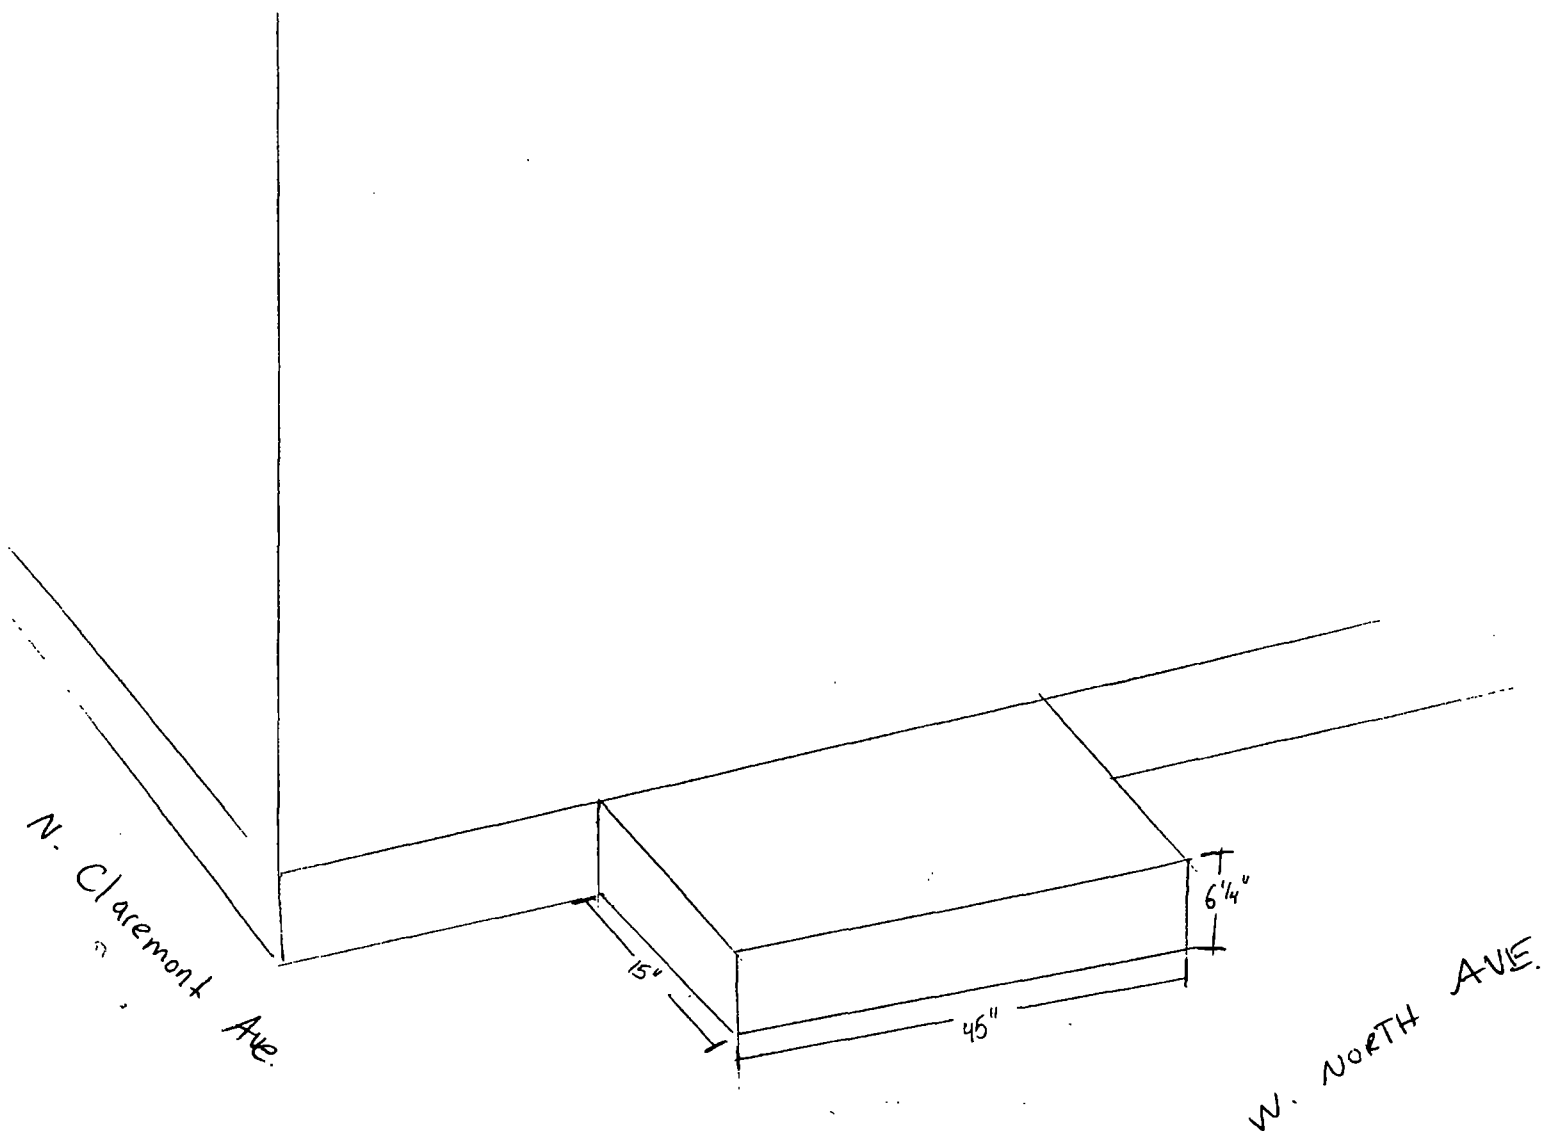



10/14/2015

Alderman Proco Joe Moreno
Ward # 01
City of Chicago
City Hall, Room 300
121 North LaSalle Street
Chicago, Illinois 60602

Re: An ordinance to use and maintain a portion of the public right-of-way for **one (1) step(s)** for
COMFORT HOLDINS, LLC, adjacent to the premises known as **2333 W. North Ave.**.

Dear Alderman **Proco Joe Moreno**:

The applicant referenced above has requested the use of the public right-of-way for a **step(s)**. An ordinance has been prepared by the Department of Business Affairs and Consumer Protection – Small Business Center - Public Way Use Unit for presentation to the City Council. Because this request was made for properties located in your ward, as approved by you as per the attached, I respectfully request that you introduce the attached ordinance at the next City Council meeting.

If you have any questions regarding this ordinance, please contact Anthony Bertuca at (312) 744-5506.

Department of Business Affairs and Consumer Protection



City of Chicago



O2015-7442

Office of the City Clerk

Document Tracking Sheet

Meeting Date:	10/14/2015
Sponsor(s):	Moreno (1)
Type:	Ordinance
Title:	Grant(s) of privilege in public way for Presence Saint Elizabeth Hospital
Committee(s) Assignment:	Committee on Transportation and Public Way

ORDINANCE
PRESENCE SAINT ELIZABETH HOSPITAL
Acct. No. 86705 - 6
Permit No. 1120279

Be It Ordained by the City Council of the City of Chicago:

SECTION 1. Permission and authority are hereby given and granted to PRESENCE SAINT ELIZABETH HOSPITAL, upon the terms and subject to the conditions of this ordinance to maintain and use, as now constructed, one (1) Concrete Trench(s) under the public right-of-way adjacent to its premises known as 1431 N. Claremont Ave..

Said Concrete Trench(s) at N. Claremont Ave. measure(s):

One (1) at sixty-six (66) feet in length, and five (5) feet in width for a total of three hundred thirty (330) square feet. Enclosed within existing concrete trench is one (1) four (4) inch cold water pipe, a one and one-half (1 ½) inch condensate return, one (1) three (3) inch steam line, one (1) six (6) inch chilled water return pipe. Also, located under the above mentioned supply pipeline is a twelve (12) electrical conduits in the same trench crossing at the North Claremont Avenue. Existing concrete trench is located under and across North Claremont Avenue at a point two hundred ninety-two (292) feet south of the south line of West Le Moyne street, a distance of sixty-six (66) feet under the public way.

The location of said privilege shall be as shown on prints kept on file with the Department of Business Affairs and Consumer Protection and the Office of the City Clerk.

Said privilege shall be constructed in accordance with plans and specifications approved by the Department of Transportation (Office of Underground Coordination).

This grant of privilege in the public way shall be subject to the provisions of Section 10-28-015 and all other required provisions of the Municipal Code of Chicago.


The grantee shall pay to the City of Chicago as compensation for the privilege #1120279 herein granted the sum of four hundred (\$400.00) per annum in advance.

A 25% penalty will be added for payments received after due date.


The permit holder agrees to hold the City of Chicago harmless for any damage, relocation or replacement costs associated with damage, relocation or removal of private property caused by the City performing work in the public way.

Authority herein given and granted for a period of five (5) years from and after 09/12/2015.

Alderman _____

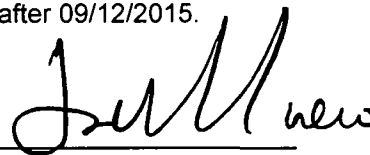

Proco Joe Moreno 1st Ward

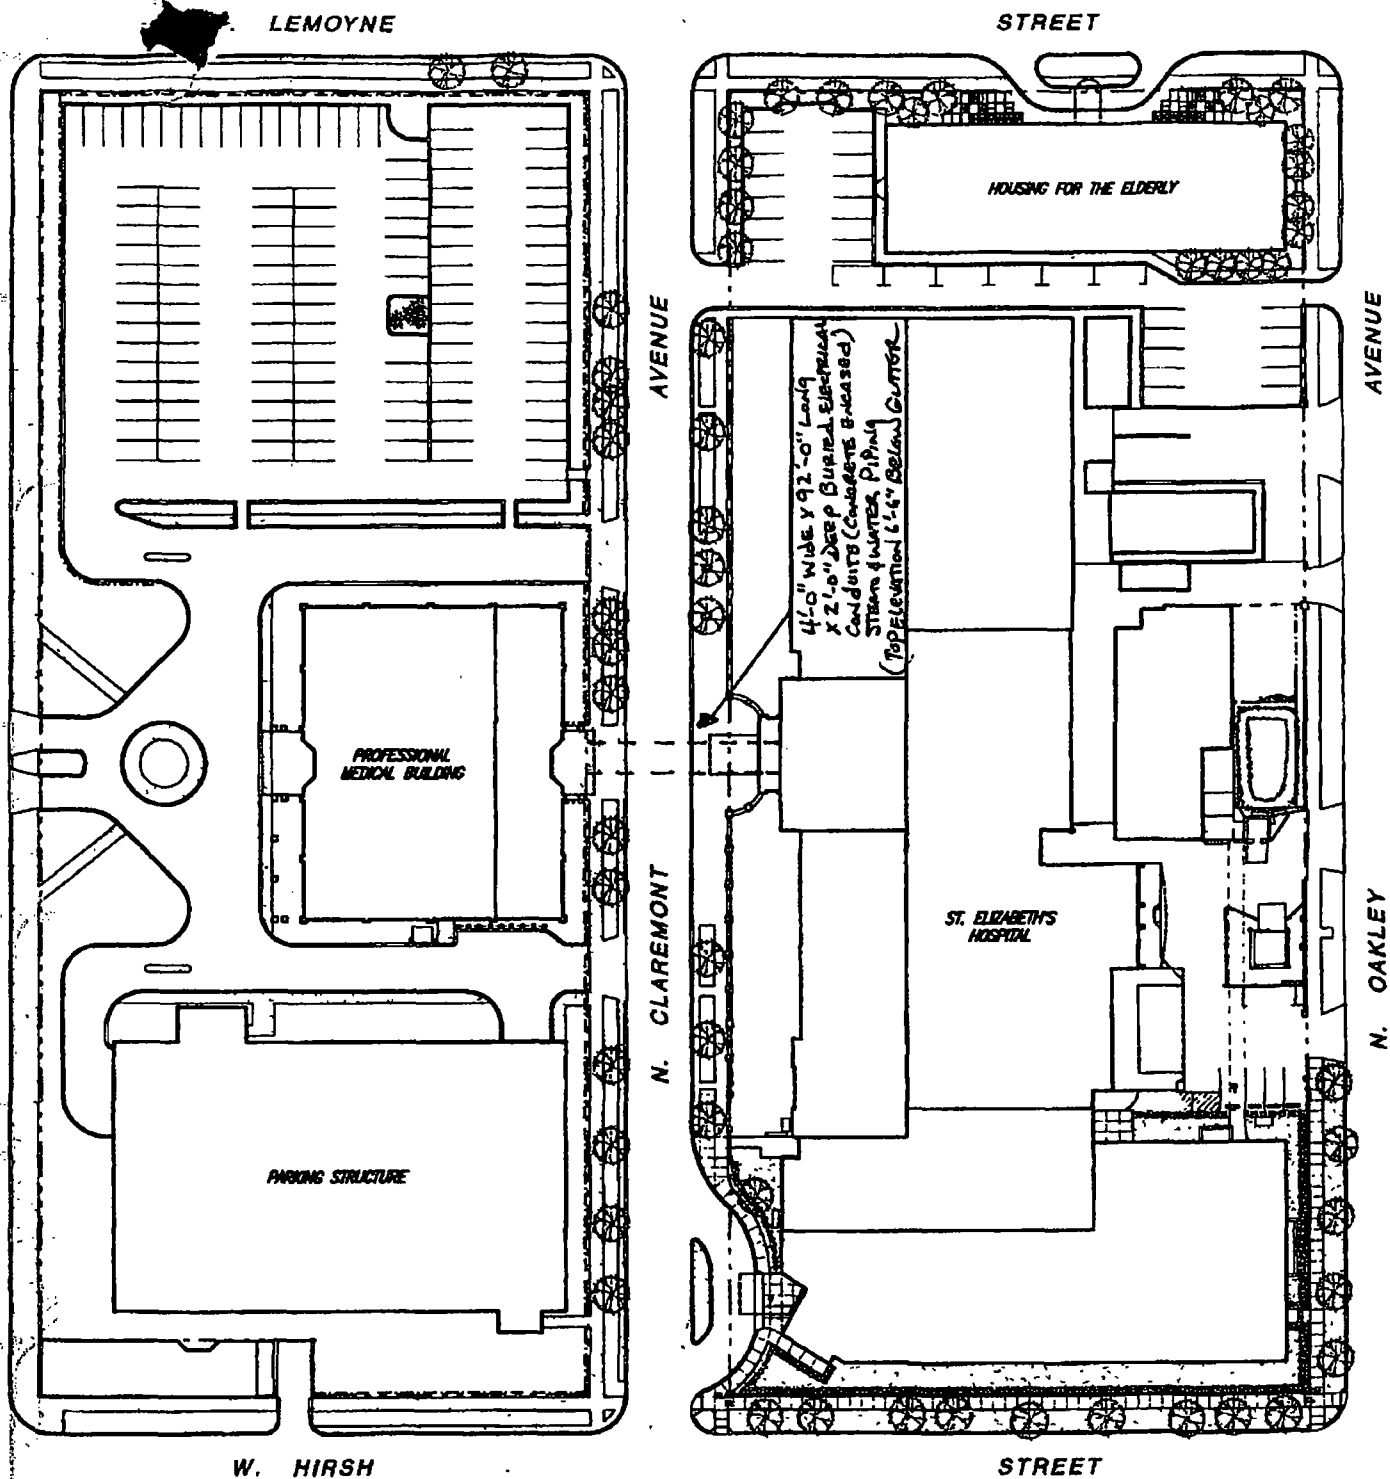

ST. ELIZABETH'S HOSPITAL

1431 N Claremont Avenue
Chicago, Illinois 60622



Site Plan
Scale: 1" = 80'-0"



Department of Business Affairs and Consumer Protection
Small Business Center- Public Way Use Unit
City Hall- 121 N. LaSalle Street Room 800 • Chicago, IL 60602
312-74-GOBIZ / 312-744-6249 • (312) 744-1944 (TTY)
<http://www.cityofchicago.org/bacp>

10/14/2015

Alderman Proco Joe Moreno
Ward # 01
City of Chicago
City Hall, Room 300
121 North LaSalle Street
Chicago, Illinois 60602

Re: An ordinance to use and maintain a portion of the public right-of-way for **one (1) concrete trench(s)** for **PRESENCE SAINT ELIZABETH HOSPITAL**, adjacent to the premises known as **1431 N. Claremont Ave.**

Dear Alderman Proco Joe Moreno:

The applicant referenced above has requested the use of the public right-of-way for a **concrete trench(s)**. An ordinance has been prepared by the Department of Business Affairs and Consumer Protection – Small Business Center - Public Way Use Unit for presentation to the City Council. Because this request was made for properties located in your ward, as approved by you as per the attached, I respectfully request that you introduce the attached ordinance at the next City Council meeting.

If you have any questions regarding this ordinance, please contact Anthony Bertuca at (312) 744-5506.

Department of Business Affairs and Consumer Protection



City of Chicago



O2015-7650

Office of the City Clerk

Document Tracking Sheet

Meeting Date:	10/14/2015
Sponsor(s):	Hopkins (2)
Type:	Ordinance
Title:	Grant(s) of privilege in public way for Clark 800 LLC - fire escapes
Committee(s) Assignment:	Committee on Transportation and Public Way

ORDINANCE
Clark 800 LLC
Acct. No. 401326 - 1
Permit No. 1120258

Be It Ordained by the City Council of the City of Chicago:

SECTION 1. Permission and authority are hereby given and granted to Clark 800 LLC, upon the terms and subject to the conditions of this ordinance to maintain and use, as now constructed, two (2) Fire Escape(s) projecting over the public right-of-way adjacent to its premises known as 800 N. Clark St..

Said Fire Escape(s) at W Chicago Ave measure(s):

One (1) at twenty-eight point six seven (28.67) feet in length, and fifty-six (56) feet in width for a total of one thousand six hundred five point five two (1605.52) square feet.

Said Fire Escape(s) at Public Alley measure(s):

One (1) at fifty-five point two five (55.25) feet in length, and fifty-one point one seven (51.17) feet in width for a total of two thousand eight hundred twenty-seven point one four (2827.14) square feet.

The location of said privilege shall be as shown on prints kept on file with the Department of Business Affairs and Consumer Protection and the Office of the City Clerk.

Said privilege shall be constructed in accordance with plans and specifications approved by the Department of Transportation (Division of Project Development).

This grant of privilege in the public way shall be subject to the provisions of Section 10-28-015 and all other required provisions of the Municipal Code of Chicago.


The grantee shall pay to the City of Chicago as compensation for the privilege #1120258 herein granted the sum of eight hundred (\$800.00) per annum in advance.

A 25% penalty will be added for payments received after due date.


The permit holder agrees to hold the City of Chicago harmless for any damage, relocation or replacement costs associated with damage, relocation or removal of private property caused by the City performing work in the public way.

Authority herein given and granted for a period of five (5) years from and after Date of Passage.

Alderman

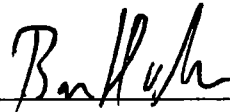

Brian Hopkins 2nd Ward

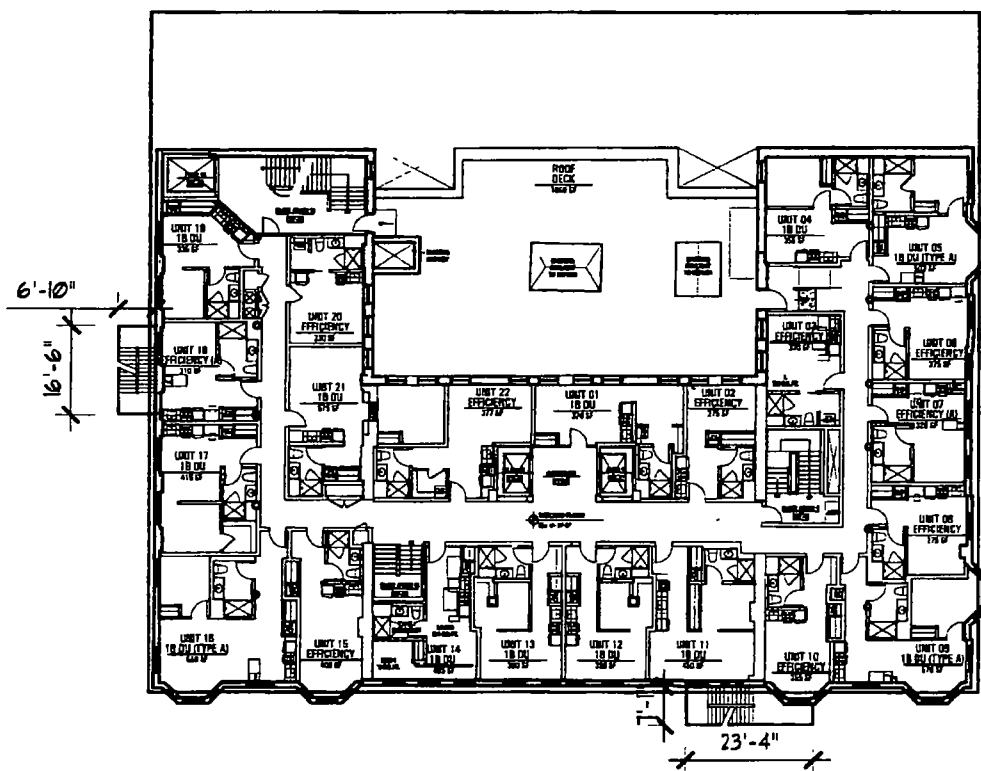

PUBLIC WAY APPLICATION EXHIBITS

PROJECT: 800 NORTH CLARK

ADDRESS: 800 N. CLARK ST.

DATE: AUGUST 6, 2015

SCALE: 1/32" = 1'-0"

TYPICAL FLOOR PLAN

FIGURE 1



10/14/2015

Alderman **Brian Hopkins**
Ward # **02**
City of Chicago
City Hall, Room **200**
121 North LaSalle Street
Chicago, Illinois 60602

Re: An ordinance to use and maintain a portion of the public right-of-way for **two (2) fire escape(s)** for **Clark 800 LLC**, adjacent to the premises known as **800 N. Clark St.**

Dear Alderman **Brian Hopkins**:

The applicant referenced above has requested the use of the public right-of-way for a **fire escape(s)**. An ordinance has been prepared by the Department of Business Affairs and Consumer Protection – Small Business Center - Public Way Use Unit for presentation to the City Council. Because this request was made for properties located in your ward, as approved by you as per the attached, I respectfully request that you introduce the attached ordinance at the next City Council meeting.

If you have any questions regarding this ordinance, please contact Anthony Bertuca at (312) 744-5506.

Department of Business Affairs and Consumer Protection



City of Chicago



O2015-7651

Office of the City Clerk

Document Tracking Sheet

Meeting Date:	10/14/2015
Sponsor(s):	Hopkins (2)
Type:	Ordinance
Title:	Grant(s) of privilege in public way for Prop House/Koncrete, The
Committee(s) Assignment:	Committee on Transportation and Public Way

ORDINANCE
THE PROP HOUSE/KONCRETE
Acct. No. 9542 - 1
Permit No. 1120340

Be It Ordained by the City Council of the City of Chicago:

SECTION 1. Permission and authority are hereby given and granted to THE PROP HOUSE/KONCRETE, upon the terms and subject to the conditions of this ordinance to maintain and use, as now constructed, one (1) Wind Screen(s) on the public right-of-way adjacent to its premises known as 1675 N. Elston Ave..

Said Wind Screen(s) at N Elston Ave measure(s):

One (1) at twelve (12) feet in length, and two (2) feet in width for a total of twenty-four (24) square feet.

The location of said privilege shall be as shown on prints kept on file with the Department of Business Affairs and Consumer Protection and the Office of the City Clerk.

Said privilege shall be constructed in accordance with plans and specifications approved by the Department of Transportation (Division of Project Development).

This grant of privilege in the public way shall be subject to the provisions of Section 10-28-015 and all other required provisions of the Municipal Code of Chicago.


The grantee shall pay to the City of Chicago as compensation for the privilege #1120340 herein granted the sum of four hundred (\$400.00) per annum in advance.

A 25% penalty will be added for payments received after due date.



The permit holder agrees to hold the City of Chicago harmless for any damage, relocation or replacement costs associated with damage, relocation or removal of private property caused by the City performing work in the public way.

Authority herein given and granted for a period of five (5) years from and after Date of Passage.

Alderman

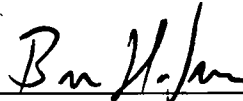

Brian Hopkins 2nd Ward

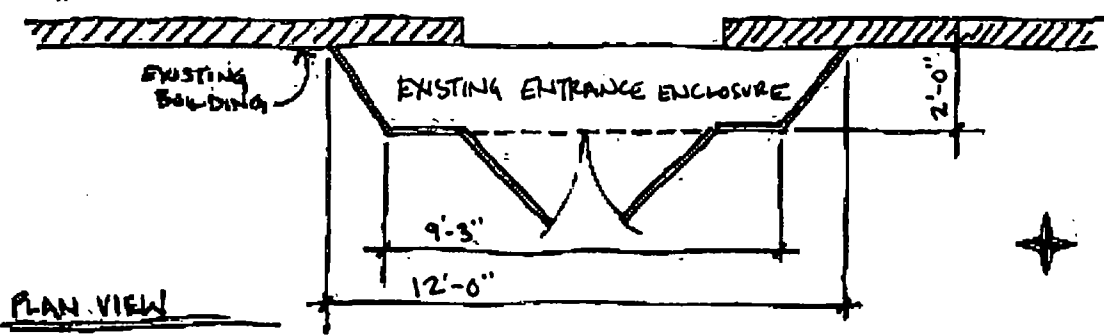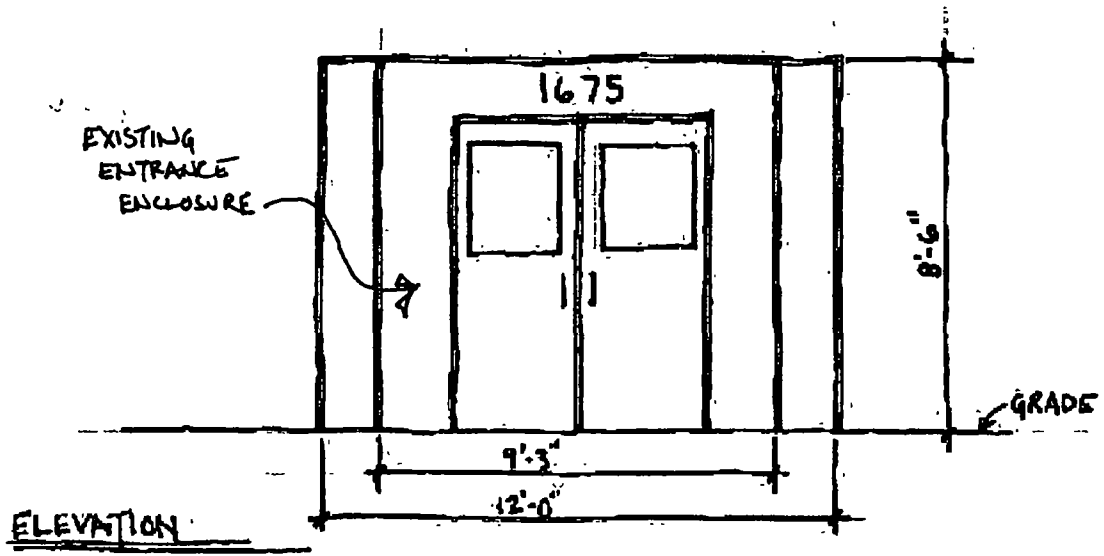

GENERAL NOTES

KONCRETE NIGHTCLUB
- FRONT ENTRANCE ENCLOSURE
1645 N. ELSTON AVE.

4-22-15
SHEET NO.
1 OF 1



10/14/2015

Alderman **Brian Hopkins**
Ward # **02**
City of Chicago
City Hall, Room **200**
121 North LaSalle Street
Chicago, Illinois 60602

Re: An ordinance to use and maintain a portion of the public right-of-way for **one (1) wind screen(s)** for
THE PROP HOUSE/KONCRETE, adjacent to the premises known as **1675 N. Elston Ave.**.

Dear Alderman **Brian Hopkins**:

The applicant referenced above has requested the use of the public right-of-way for a **wind screen(s)**. An ordinance has been prepared by the Department of Business Affairs and Consumer Protection – Small Business Center - Public Way Use Unit for presentation to the City Council. Because this request was made for properties located in your ward, as approved by you as per the attached, I respectfully request that you introduce the attached ordinance at the next City Council meeting.

If you have any questions regarding this ordinance, please contact Anthony Bertuca at (312) 744-5506.

Department of Business Affairs and Consumer Protection



City of Chicago



O2015-7652

Office of the City Clerk

Document Tracking Sheet

Meeting Date:	10/14/2015
Sponsor(s):	Hopkins (2)
Type:	Ordinance
Title:	Grant(s) of privilege in public way for Morton's of Chicago/Chicago, Inc.
Committee(s) Assignment:	Committee on Transportation and Public Way

ORDINANCE
MORTON'S OF CHICAGO/CHICAGO, INC.
Acct. No. 68011 - 2
Permit No. 1119920

Be It Ordained by the City Council of the City of Chicago:

SECTION 1. Permission and authority are hereby given and granted to MORTON'S OF CHICAGO/CHICAGO, INC., upon the terms and subject to the conditions of this ordinance to maintain and use one (1) sign(s) projecting over the public right-of-way attached to its premises known as 1050 N. State St..

Said sign structure(s) measures as follows; along N. State Street:
One (1) at four (4) feet in length, eighteen (18) feet in height and twelve (12) feet above grade level.

The location of said privilege shall be as shown on prints kept on file with the Department of Business Affairs and Consumer Protection and the Office of the City Clerk.

Said privilege shall be constructed in accordance with plans and specifications approved by the Department of Transportation (Division of Project Development) and Zoning Department - Signs.


This grant of privilege in the public way shall be subject to the provisions of Section 10-28-015 and all other required provisions of the Municipal Code of Chicago.


The grantee shall pay to the City of Chicago as compensation for the privilege #1119920 herein granted the sum of three hundred (\$300.00) per annum in advance.

A 25% penalty will be added for payments received after due date.

The permit holder agrees to hold the City of Chicago harmless for any damage, relocation or replacement costs associated with damage, relocation or removal of private property caused by the City performing work in the public way.

Authority herein given and granted for a period of five (5) years from and after Date of Passage.

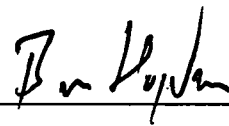Alderman 
Brian Hopkins 2nd Ward

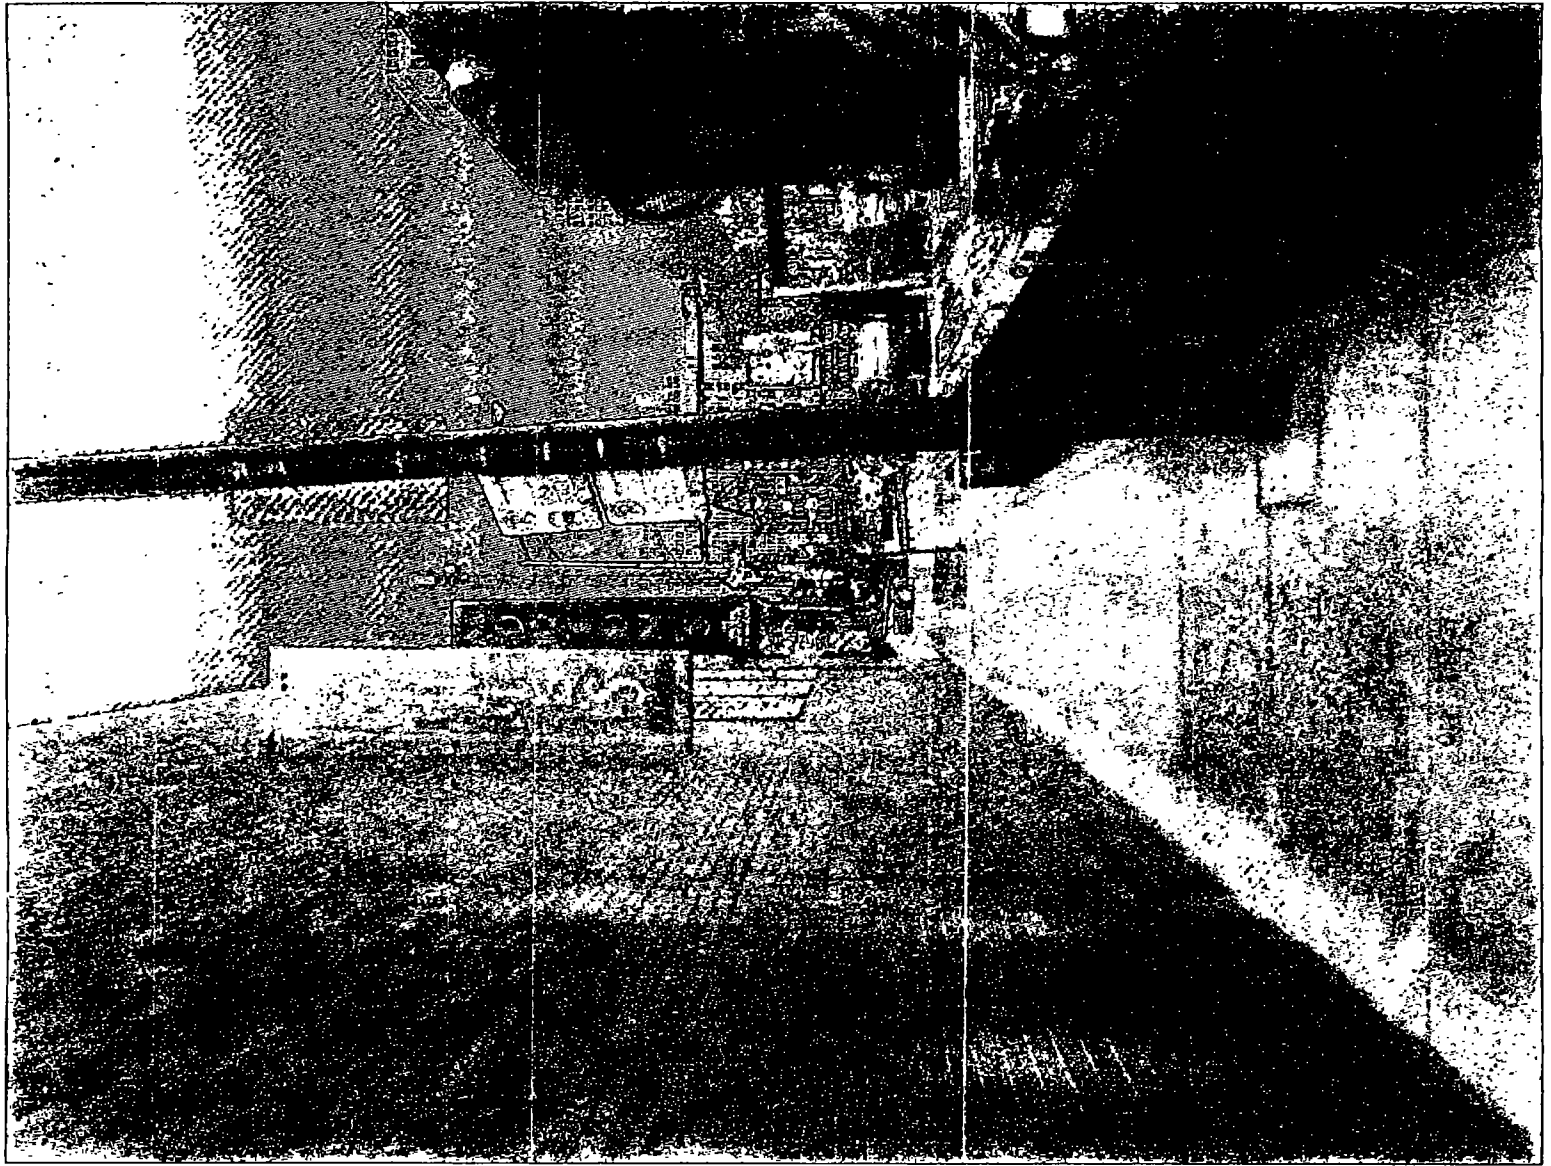



10/14/2015

Alderman **Brian Hopkins**
Ward # 02
City of Chicago
City Hall, Room 200
121 North LaSalle Street
Chicago, Illinois 60602

Re: An ordinance to use and maintain a portion of the public right-of-way for **one (1) sign(s)** for
MORTON'S OF CHICAGO/CHICAGO, INC., adjacent to the premises known as **1050 N. State St.**

Dear Alderman **Brian Hopkins**:

The applicant referenced above has requested the use of the public right-of-way for a **sign(s)**. An ordinance has been prepared by the Department of Business Affairs and Consumer Protection – Small Business Center - Public Way Use Unit for presentation to the City Council. Because this request was made for properties located in your ward, as approved by you as per the attached, I respectfully request that you introduce the attached ordinance at the next City Council meeting.

If you have any questions regarding this ordinance, please contact Anthony Bertuca at (312) 744-5506.

Department of Business Affairs and Consumer Protection



City of Chicago



O2015-7653

Office of the City Clerk

Document Tracking Sheet

Meeting Date:	10/14/2015
Sponsor(s):	Hopkins (2)
Type:	Ordinance
Title:	Grant(s) of privilege in public way for Snap Kitchen
Committee(s) Assignment:	Committee on Transportation and Public Way

ORDINANCE
SNAP KITCHEN
Acct. No. 396173 - 2
Permit No. 1119986

Be It Ordained by the City Council of the City of Chicago:

SECTION 1. Permission and authority are hereby given and granted to SNAP KITCHEN, upon the terms and subject to the conditions of this ordinance to maintain and use two (2) sign(s) projecting over the public right-of-way attached to its premises known as 1534 N. Halsted St..

Said sign structure(s) measures as follows; along N HALSTED ST:

One (1) at thirteen point five (13.5) feet in length, three point six seven (3.67) feet in height and sixteen (16) feet above grade level.

One (1) at two (2) feet in length, two (2) feet in height and sixteen (16) feet above grade level.

The location of said privilege shall be as shown on prints kept on file with the Department of Business Affairs and Consumer Protection and the Office of the City Clerk.

Said privilege shall be constructed in accordance with plans and specifications approved by the Department of Transportation (Division of Project Development) and Zoning Department - Signs.

This grant of privilege in the public way shall be subject to the provisions of Section 10-28-015 and all other required provisions of the Municipal Code of Chicago.


The grantee shall pay to the City of Chicago as compensation for the privilege #1119986 herein granted the sum of four hundred (\$400.00) per annum in advance.

A 25% penalty will be added for payments received after due date.


The permit holder agrees to hold the City of Chicago harmless for any damage, relocation or replacement costs associated with damage, relocation or removal of private property caused by the City performing work in the public way.

Authority herein given and granted for a period of five (5) years from and after Date of Passage.

Alderman

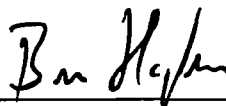

Brian Hopkins 2nd Ward

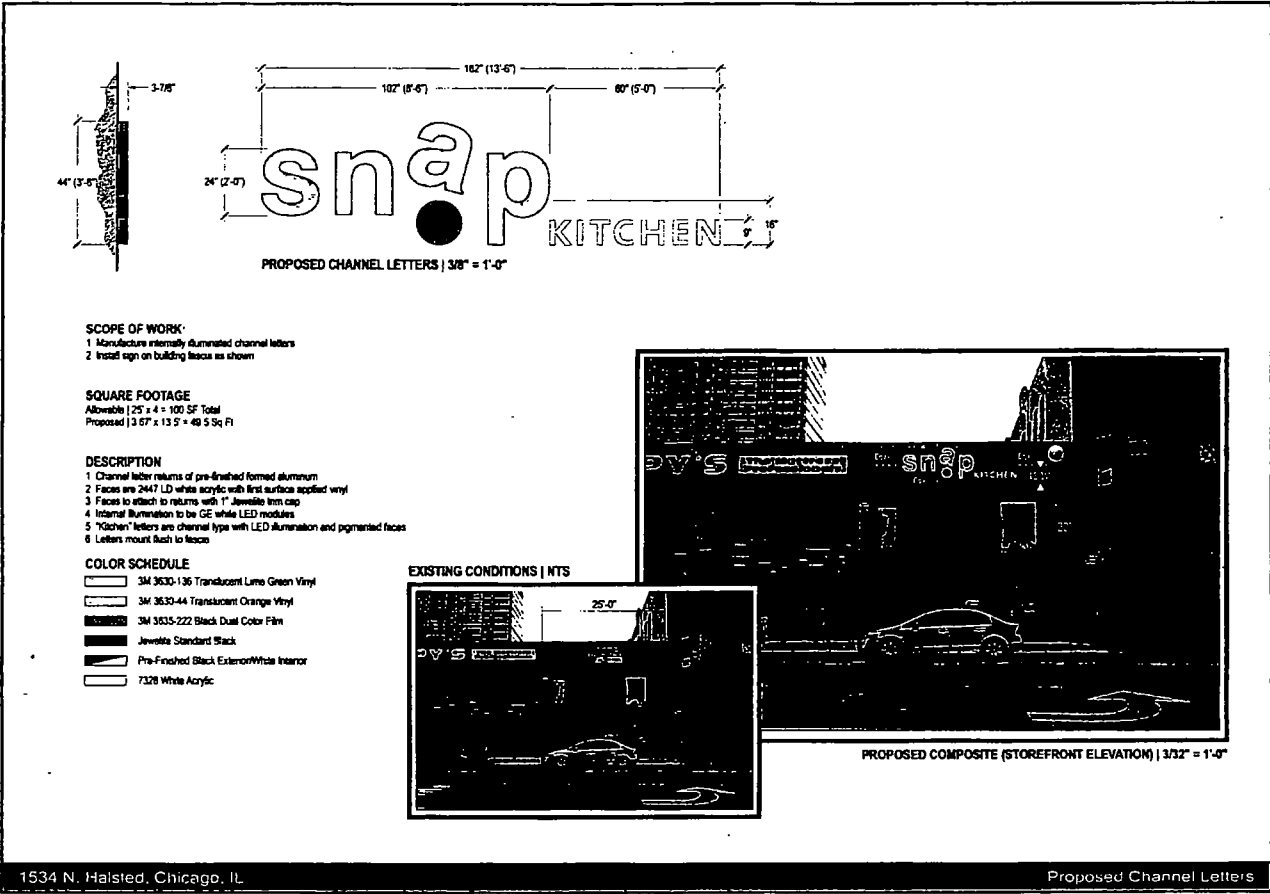

CORPORATE HEADQUARTERS
1871 West Blue Haven Blvd., Suite 100, Ft. Lauderdale, FL 33304
Phone: (954) 553-6000 | (800) 712-7422 Fax: (954) 553-7250

NORTHEAST DIVISION
140 Commerce St., Second Fl., Boston, MA 02108
Phone: (617) 452-1111 | (800) 775-7333 Fax: (617) 452-1111

www.snapindustries.com

This design/engineering is to remain the property of Snap Industries. No part of this design may be reproduced or transmitted in any form or by any means, electronic, mechanical, photocopying, recording, or by any information storage and retrieval system, without the prior written permission of Snap Industries.

© Copyright 2014

S O No	48194
Sheet No	18
Date	11/04/2014
Proj	Snap Industries Chicago
PM	S. Reed
Drawn By	D. Rodriguez
Scale	As Shown
Revision 1	3/21/15 By DM
Revision 2	3/21/15 By DM
Revision 3	
Revision 4	
Revision 5	
Revision 6	



Approved by _____

Date: _____

☐ APPROVED AS SHOWN
☐ APPROVED AS NOTED
☐ CORRECT & RESUBMIT



Department of Business Affairs and Consumer Protection
Small Business Center - Public Way Use Unit
City Hall - 121 N. LaSalle Street, Room 800 • Chicago, IL 60602
312-74-GOBIZ / 312-744-6249 • (312) 744-1944 (TTY)
<http://www.cityofchicago.org/bacp>

10/14/2015

Alderman **Brian Hopkins**
Ward # **02**
City of Chicago
City Hall, Room **200**
121 North LaSalle Street
Chicago, Illinois 60602

Re: An ordinance to use and maintain a portion of the public right-of-way for **two (2) sign(s)** for **SNAP KITCHEN**, adjacent to the premises known as **1534 N. Halsted St.**.

Dear Alderman **Brian Hopkins**:

The applicant referenced above has requested the use of the public right-of-way for a **sign(s)**. An ordinance has been prepared by the Department of Business Affairs and Consumer Protection – Small Business Center - Public Way Use Unit for presentation to the City Council. Because this request was made for properties located in your ward, as approved by you as per the attached, I respectfully request that you introduce the attached ordinance at the next City Council meeting.

If you have any questions regarding this ordinance, please contact Anthony Bertuca at (312) 744-5506.

Department of Business Affairs and Consumer Protection



City of Chicago



O2015-7654

Office of the City Clerk

Document Tracking Sheet

Meeting Date:	10/14/2015
Sponsor(s):	Hopkins (2)
Type:	Ordinance
Title:	Grant(s) of privilege in public way for Rag and Bone
Committee(s) Assignment:	Committee on Transportation and Public Way

ORDINANCE
Rag and Bone
Acct. No. 396475 - 1
Permit No. 1119984

Be It Ordained by the City Council of the City of Chicago:

SECTION 1. Permission and authority are hereby given and granted to Rag and Bone, upon the terms and subject to the conditions of this ordinance to maintain and use one (1) sign(s) projecting over the public right-of-way attached to its premises known as 25 E. Delaware Pl..

Said sign structure(s) measures as follows; along E Delaware St:
One (1) at six (6) feet in length, six (6) feet in height and eleven (11) feet above grade level.

The location of said privilege shall be as shown on prints kept on file with the Department of Business Affairs and Consumer Protection and the Office of the City Clerk.

Said privilege shall be constructed in accordance with plans and specifications approved by the Department of Transportation (Division of Project Development) and Zoning Department - Signs.

This grant of privilege in the public way shall be subject to the provisions of Section 10-28-015 and all other required provisions of the Municipal Code of Chicago.

The grantee shall pay to the City of Chicago as compensation for the privilege #1119984 herein granted the sum of three hundred (\$300.00) per annum in advance.

A 25% penalty will be added for payments received after due date.

The permit holder agrees to hold the City of Chicago harmless for any damage, relocation or replacement costs associated with damage, relocation or removal of private property caused by the City performing work in the public way.

Authority herein given and granted for a period of five (5) years from and after Date of Passage.


Alderman 

Brian Hopkins 2nd Ward

1

PROPOSED STOREFRONT ELEVATION

SCALE: 3/32" = 1'-0"

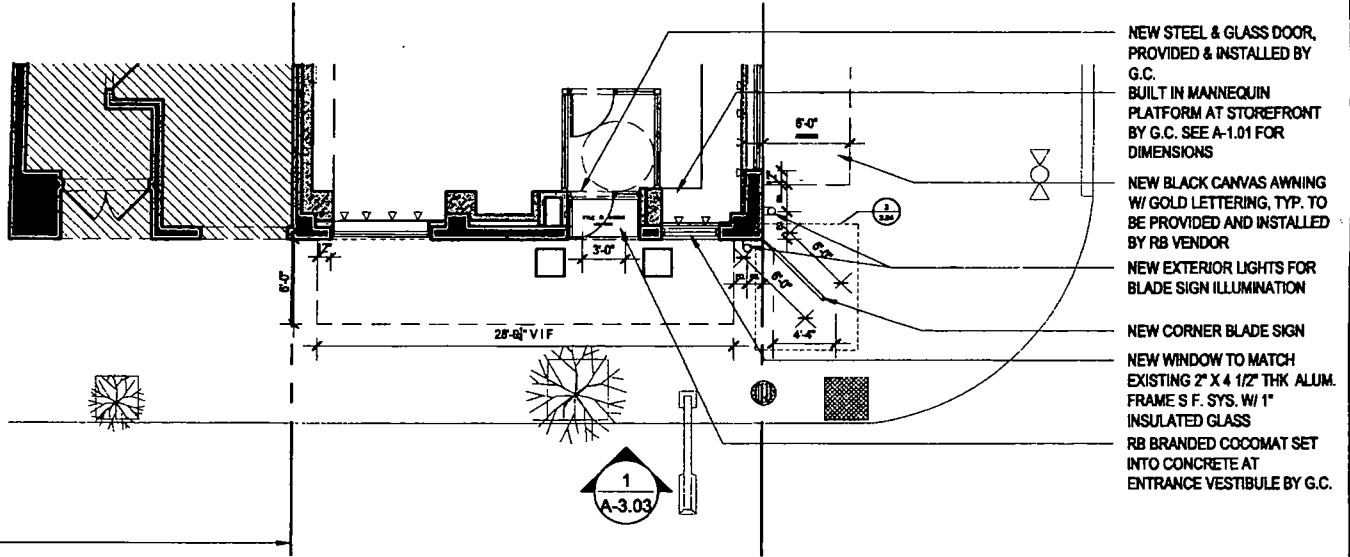

2

PROPOSED STOREFRONT PLAN

SCALE: 3/32" = 1'-0"



10/14/2015

Alderman **Brian Hopkins**
Ward # **02**
City of Chicago
City Hall, Room **200**
121 North LaSalle Street
Chicago, Illinois 60602

Re: An ordinance to use and maintain a portion of the public right-of-way for **one (1) sign(s)** for **Rag and Bone**, adjacent to the premises known as **25 E. Delaware Pl.**.

Dear Alderman **Brian Hopkins**:

The applicant referenced above has requested the use of the public right-of-way for a **sign(s)**. An ordinance has been prepared by the Department of Business Affairs and Consumer Protection – Small Business Center - Public Way Use Unit for presentation to the City Council. Because this request was made for properties located in your ward, as approved by you as per the attached, I respectfully request that you introduce the attached ordinance at the next City Council meeting.

If you have any questions regarding this ordinance, please contact Anthony Bertuca at (312) 744-5506.

Department of Business Affairs and Consumer Protection



City of Chicago



O2015-7655

Office of the City Clerk

Document Tracking Sheet

Meeting Date:	10/14/2015
Sponsor(s):	Hopkins (2)
Type:	Ordinance
Title:	Grant(s) of privilege in public way for Clark 800 LLC - planter curbs
Committee(s) Assignment:	Committee on Transportation and Public Way

ORDINANCE
Clark 800 LLC
Acct. No. 401326 - 1
Permit No. 1120218

Be It Ordained by the City Council of the City of Chicago:

SECTION 1. Permission and authority are hereby given and granted to Clark 800 LLC, upon the terms and subject to the conditions of this ordinance to construct, install, maintain and use three (3) Planter Curb(s) on the public right-of-way for beautification purposes adjacent to its premises known as 800 N. Clark St..

Said Planter Curb(s) at W. Chicago measure(s):

Three (3) at six (6) feet in length, and six (6) feet in width for a total of one hundred eight (108) square feet.

Grantee must allow the required clear and unobstructed space for pedestrian passage at all times per rules and regulations approved by the Department of Transportation.

The location of said privilege shall be as shown on prints kept on file with the Department of Business Affairs and Consumer Protection and the Office of the City Clerk.

Said privilege shall be constructed in accordance with plans and specifications approved by the Department of Planning and Development and Department of Transportation (Division of Project Development).

This grant of privilege in the public way shall be subject to the provisions of Section 10-28-015 and all other required provisions of the Municipal Code of Chicago.

The grantee shall pay to the City of Chicago as compensation for the privilege #1120218 herein granted the sum of zero (\$.00) per annum in advance.

A 25% penalty will be added for payments received after due date.

The permit holder agrees to hold the City of Chicago harmless for any damage, relocation or replacement costs associated with damage, relocation or removal of private property caused by the City performing work in the public way.

Authority herein given and granted for a period of five (5) years from and after Date of Passage.

Alderman



Brian Hopkins 2nd Ward



10/14/2015

Alderman **Brian Hopkins**
Ward # **02**
City of Chicago
City Hall, Room **200**
121 North LaSalle Street
Chicago, Illinois 60602

Re: An ordinance to use and maintain a portion of the public right-of-way for **three (3) planter curb(s)** for **Clark 800 LLC**, adjacent to the premises known as **800 N. Clark St.**.

Dear Alderman **Brian Hopkins**:

The applicant referenced above has requested the use of the public right-of-way for a **planter curb(s)**. An ordinance has been prepared by the Department of Business Affairs and Consumer Protection – Small Business Center - Public Way Use Unit for presentation to the City Council. Because this request was made for properties located in your ward, as approved by you as per the attached, I respectfully request that you introduce the attached ordinance at the next City Council meeting.

If you have any questions regarding this ordinance, please contact Anthony Bertuca at (312) 744-5506.

Department of Business Affairs and Consumer Protection



City of Chicago



O2015-7443

Office of the City Clerk

Document Tracking Sheet

Meeting Date:	10/14/2015
Sponsor(s):	Dowell (3)
Type:	Ordinance
Title:	Grant(s) of privilege in public way for Chicago's Home of Chicken & Waffles
Committee(s) Assignment:	Committee on Transportation and Public Way

ORDINANCE
CHICAGO'S HOME OF CHICKEN & WAFFLES
Acct. No. 307974 - 1
Permit No. 1120306

Be It Ordained by the City Council of the City of Chicago:

SECTION 1. Permission and authority are hereby given and granted to CHICAGO'S HOME OF CHICKEN & WAFFLES, upon the terms and subject to the conditions of this ordinance to maintain and use, as now constructed, two (2) Wind Screen(s) on the public right-of-way adjacent to its premises known as 3947 S. Dr Martin Luther King Jr Dr..

Said Wind Screen(s) at S. King Dr. measure(s):

One (1) at five point five (5.5) feet in length, and six (6) feet in width for a total of thirty-three (33) square feet.

One (1) at six (6) feet in length, and six (6) feet in width for a total of thirty-six (36) square feet.

The location of said privilege shall be as shown on prints kept on file with the Department of Business Affairs and Consumer Protection and the Office of the City Clerk.

Said privilege shall be constructed in accordance with plans and specifications approved by the Department of Transportation (Division of Project Development).

This grant of privilege in the public way shall be subject to the provisions of Section 10-28-015 and all other required provisions of the Municipal Code of Chicago.


The grantee shall pay to the City of Chicago as compensation for the privilege #1120306 herein granted the sum of eight hundred (\$800.00) per annum in advance.

A 25% penalty will be added for payments received after due date.

The permit holder agrees to hold the City of Chicago harmless for any damage, relocation or replacement costs associated with damage, relocation or removal of private property caused by the City performing work in the public way.

Authority herein given and granted for a period of five (5) years from and after 06/11/2013.

Alderman

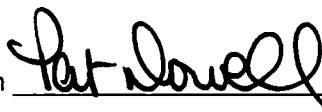

Pat Dowell 3rd Ward





10/14/2015

Alderman **Pat Dowell**
Ward # **03**
City of Chicago
City Hall, Room **200**
121 North LaSalle Street
Chicago, Illinois 60602

Re: An ordinance to use and maintain a portion of the public right-of-way for **two (2) wind screen(s)** for
CHICAGO'S HOME OF CHICKEN & WAFFLES, adjacent to the premises known as **3947 S.**
Dr Martin Luther King Jr Dr..

Dear Alderman **Pat Dowell**:

The applicant referenced above has requested the use of the public right-of-way for a **wind screen(s)**. An ordinance has been prepared by the Department of Business Affairs and Consumer Protection – Small Business Center - Public Way Use Unit for presentation to the City Council. Because this request was made for properties located in your ward, as approved by you as per the attached, I respectfully request that you introduce the attached ordinance at the next City Council meeting.

If you have any questions regarding this ordinance, please contact Anthony Bertuca at (312) 744-5506.

Department of Business Affairs and Consumer Protection



City of Chicago



O2015-7445

Office of the City Clerk

Document Tracking Sheet

Meeting Date:	10/14/2015
Sponsor(s):	Dowell (3)
Type:	Ordinance
Title:	Grant(s) of privilege in public way for Museum Park Lofts Condo
Committee(s) Assignment:	Committee on Transportation and Public Way

ORDINANCE
MUSEUM PARK LOFTS CONDOMINIUM
Acct. No. 353477 - 1
Permit No. 1120215

Be It Ordained by the City Council of the City of Chicago:

SECTION 1. Permission and authority are hereby given and granted to MUSEUM PARK LOFTS CONDOMINIUM, upon the terms and subject to the conditions of this ordinance to maintain and use, as now constructed, two (2) Landscaping(s) on the public right-of-way for beautification purposes adjacent to its premises known as 125 E. 13th St..

Said Landscaping(s) at E. 13th Street measure(s):

One (1) at one (1) foot in length, and three hundred forty-two (342) feet in width for a total of three hundred forty-two (342) square feet.

Said Landscaping(s) at S. Indiana Avenue measure(s):

One (1) at one (1) foot in length, and one thousand one hundred fifty-two (1152) feet in width for a total of one thousand one hundred fifty-two (1152) square feet.

The location of said privilege shall be as shown on prints kept on file with the Department of Business Affairs and Consumer Protection and the Office of the City Clerk.

Said privilege shall be constructed in accordance with plans and specifications approved by the Department of Planning and Development and Department of Transportation (Division of Project Development).

This grant of privilege in the public way shall be subject to the provisions of Section 10-28-015 and all other required provisions of the Municipal Code of Chicago.


The grantee shall pay to the City of Chicago as compensation for the privilege #1120215 herein granted the sum of zero (\$0.00) per annum in advance.

A 25% penalty will be added for payments received after due date.

The permit holder agrees to hold the City of Chicago harmless for any damage, relocation or replacement costs associated with damage, relocation or removal of private property caused by the City performing work in the public way.

Authority herein given and granted for a period of five (5) years from and after 06/30/2015.

Alderman

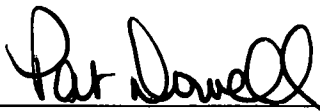A handwritten signature in black ink, appearing to read "Pat Dowell", written over a horizontal line.

Pat Dowell 3rd Ward

**LAWRENCE PER DUKES AND A
OF A LOSTONE AT THE SOUTH**

MU:



10/14/2015

Alderman **Pat Dowell**
Ward # **03**
City of Chicago
City Hall, Room **200**
121 North LaSalle Street
Chicago, Illinois 60602

Re: An ordinance to use and maintain a portion of the public right-of-way for **two (2) landscaping(s)** for
MUSEUM PARK LOFTS CONDOMINIUM, adjacent to the premises known as **125 E. 13th St.**

Dear Alderman **Pat Dowell**:

The applicant referenced above has requested the use of the public right-of-way for a **landscaping(s)**. An ordinance has been prepared by the Department of Business Affairs and Consumer Protection – Small Business Center - Public Way Use Unit for presentation to the City Council. Because this request was made for properties located in your ward, as approved by you as per the attached, I respectfully request that you introduce the attached ordinance at the next City Council meeting.

If you have any questions regarding this ordinance, please contact Anthony Bertuca at (312) 744-5506.

Department of Business Affairs and Consumer Protection



City of Chicago



O2015-7449

Office of the City Clerk

Document Tracking Sheet

Meeting Date:	10/14/2015
Sponsor(s):	Burns (4)
Type:	Ordinance
Title:	Grant(s) of privilege in public way for Columbian Condo Assn., The
Committee(s) Assignment:	Committee on Transportation and Public Way

ORDINANCE
THE COLUMBIAN CONDOMINIUM ASSOCIATION
Acct. No. 348398 - 1
Permit No. 1120355

Be It Ordained by the City Council of the City of Chicago:

SECTION 1. Permission and authority are hereby given and granted to THE COLUMBIAN CONDOMINIUM ASSOCIATION, upon the terms and subject to the conditions of this ordinance to maintain and use, as now constructed, eighteen (18) Light Fixture(s) projecting over the public right-of-way adjacent to its premises known as 1160 S. Michigan Ave..

Said Light Fixture(s) at S. MICHIGAN AVE. measure(s):

Eight (8) at one (1) foot in length, point nine two (.92) feet in width and nine hundred ninety-nine thousand nine hundred ninety-nine (0) feet above grade level.

Said Light Fixture(s) at S. MICHIGAN AVE. measure(s):

Two (2) at point zero eight (.08) feet in length, one point five (1.5) foot in width and nine hundred ninety-nine thousand nine hundred ninety-nine (0) feet above grade level.

Said Light Fixture(s) at E. ROOSEVELT RD. measure(s):

Eight (8) at one (1) foot in length, point nine two (.92) feet in width and nine hundred ninety-nine thousand nine hundred ninety-nine (0) feet above grade level.

The location of said privilege shall be as shown on prints kept on file with the Department of Business Affairs and Consumer Protection and the Office of the City Clerk.

Said privilege shall be constructed in accordance with plans and specifications approved by the Department of Transportation (Division of Project Development).

This grant of privilege in the public way shall be subject to the provisions of Section 10-28-015 and all other required provisions of the Municipal Code of Chicago.

The grantee shall pay to the City of Chicago as compensation for the privilege #1120355 herein granted the sum of one hundred sixty (\$160.00) per annum in advance.

A 25% penalty will be added for payments received after due date.

The permit holder agrees to hold the City of Chicago harmless for any damage, relocation or replacement costs associated with damage, relocation or removal of private property caused by the City performing work in the public way.

Authority herein given and granted for a period of five (5) years from and after 09/14/2015.

Alderman




William D. Burns 4th Ward

JUN 17 '05 13:47

7735245950

PAGE 13

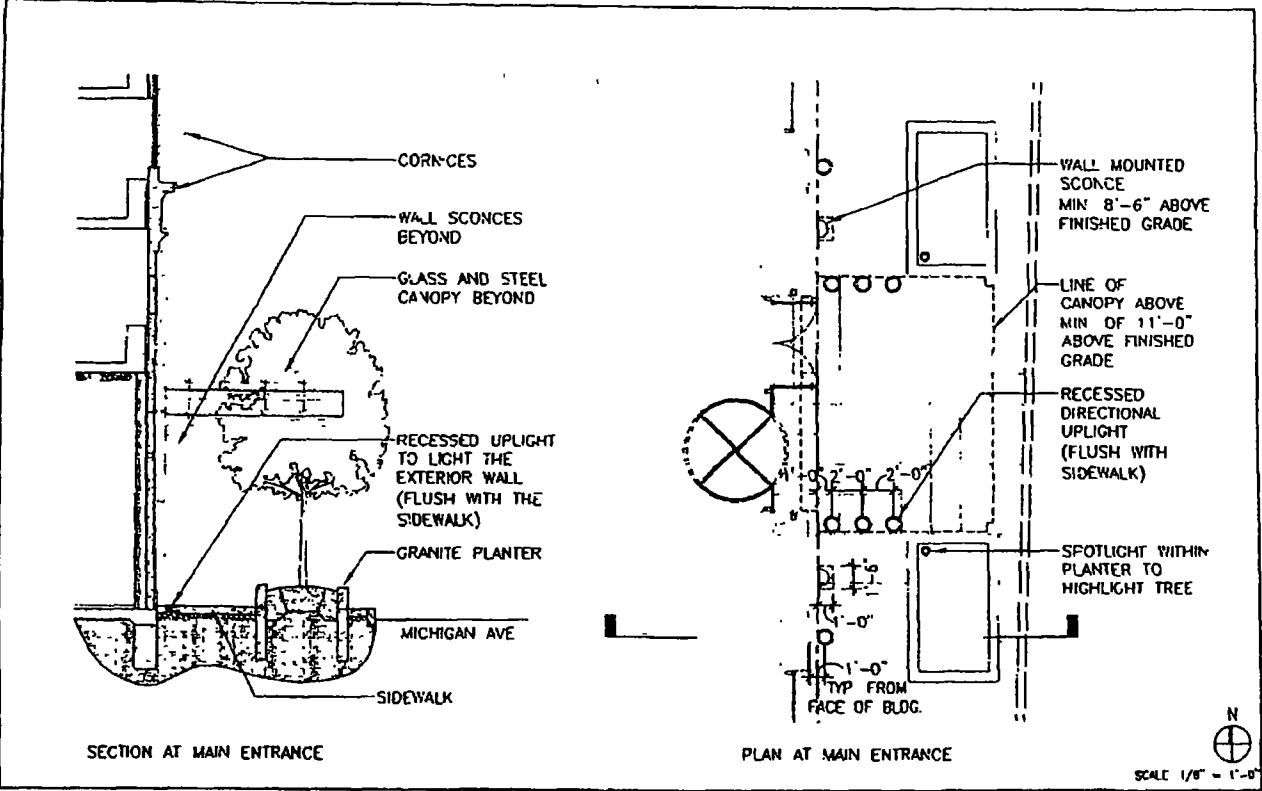

DE STEFANO + PARTNERS DeStefano and Partners, Ltd. 300 East Huron Street Chicago, Illinois 60601 Architecture Planning Interior Design	THE COLUMBIAN - 1160 S. MICHIGAN AVE		Date	02/10/05	Revisions	Drawing Number ASK 311
	SITE PLAN - USE OF PUBLIC RIGHT OF WAY		Drawn	MHC	No.	
	LIGHTING - ENLARGED PLAN AND SECTION		Checked		Qty	
			Job No.	1935		



10/14/2015

Alderman **William D. Burns**
Ward # **04**
City of Chicago
City Hall, Room **305**
121 North LaSalle Street
Chicago, Illinois 60602

Re: An ordinance to use and maintain a portion of the public right-of-way for **eighteen (18) light fixture(s)** for **THE COLUMBIAN CONDOMINIUM ASSOCIATION**, adjacent to the premises known as **1160 S. Michigan Ave..**

Dear Alderman **William D. Burns**:

The applicant referenced above has requested the use of the public right-of-way for a **light fixture(s)**. An ordinance has been prepared by the Department of Business Affairs and Consumer Protection – Small Business Center - Public Way Use Unit for presentation to the City Council. Because this request was made for properties located in your ward, as approved by you as per the attached, I respectfully request that you introduce the attached ordinance at the next City Council meeting.

If you have any questions regarding this ordinance, please contact Anthony Bertuca at (312) 744-5506.

Department of Business Affairs and Consumer Protection



City of Chicago



O2015-7447

Office of the City Clerk

Document Tracking Sheet

Meeting Date:	10/14/2015
Sponsor(s):	Hairston (5)
Type:	Ordinance
Title:	Grant(s) of privilege in public way for BMO Harris Bank
Committee(s) Assignment:	Committee on Transportation and Public Way

ORDINANCE
BMO HARRIS BANK
Acct. No. 367785 - 9
Permit No. 1098760

Be It Ordained by the City Council of the City of Chicago:

SECTION 1. Permission and authority are hereby given and granted to BMO HARRIS BANK, upon the terms and subject to the conditions of this ordinance to maintain and use two (2) sign(s) projecting over the public right-of-way attached to its premises known as 5493 S. Cornell Ave..

Said sign structure(s) measures as follows; along E. 55th Street:

One (1) at one point eight three (1.83) feet in length, two (2) feet in height and ten (10) feet above grade level.

One (1) at sixteen point one six (16.16) feet in length, two point two five (2.25) feet in height and ten (10) feet above grade level.

The location of said privilege shall be as shown on prints kept on file with the Department of Business Affairs and Consumer Protection and the Office of the City Clerk.

Said privilege shall be constructed in accordance with plans and specifications approved by the Department of Transportation (Division of Project Development) and Zoning Department - Signs.

This grant of privilege in the public way shall be subject to the provisions of Section 10-28-015 and all other required provisions of the Municipal Code of Chicago.


The grantee shall pay to the City of Chicago as compensation for the privilege #1098760 herein granted the sum of four hundred (\$400.00) per annum in advance.

A 25% penalty will be added for payments received after due date.

The permit holder agrees to hold the City of Chicago harmless for any damage, relocation or replacement costs associated with damage, relocation or removal of private property caused by the City performing work in the public way.

Authority herein given and granted for a period of five (5) years from and after Date of Passage.

Alderman

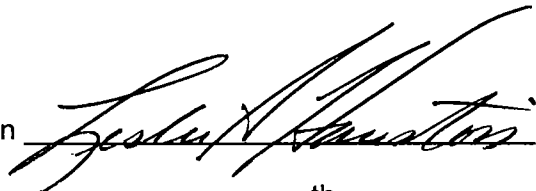A handwritten signature in black ink, appearing to read "Leslie Hairston", written over a horizontal line.

Leslie Hairston 5th Ward



10/14/2015

Alderman Leslie Hairston
Ward # 05
City of Chicago
City Hall, Room 300
121 North LaSalle Street
Chicago, Illinois 60602

Re: An ordinance to use and maintain a portion of the public right-of-way for **two (2) sign(s)** for **BMO HARRIS BANK**, adjacent to the premises known as **5493 S. Cornell Ave.**.

Dear Alderman **Leslie Hairston**:

The applicant referenced above has requested the use of the public right-of-way for a **sign(s)**. An ordinance has been prepared by the Department of Business Affairs and Consumer Protection – Small Business Center - Public Way Use Unit for presentation to the City Council. Because this request was made for properties located in your ward, as approved by you as per the attached, I respectfully request that you introduce the attached ordinance at the next City Council meeting.

If you have any questions regarding this ordinance, please contact Anthony Bertuca at (312) 744-5506.

Department of Business Affairs and Consumer Protection



City of Chicago



O2015-7455

Office of the City Clerk

Document Tracking Sheet

Meeting Date:	10/14/2015
Sponsor(s):	Cardenas (12)
Type:	Ordinance
Title:	Grant(s) of privilege in public way for Dolex
Committee(s) Assignment:	Committee on Transportation and Public Way

ORDINANCE
DOLEX
Acct. No. 67116 - 37
Permit No. 1120331

Be It Ordained by the City Council of the City of Chicago:

SECTION 1. Permission and authority are hereby given and granted to DOLEX, upon the terms and subject to the conditions of this ordinance to maintain and use one (1) sign(s) projecting over the public right-of-way attached to its premises known as 2741 W. Cermak Rd..

Said sign structure(s) measures as follows; along W. Cermak Road:

One (1) at nine point four two (9.42) feet in length, three point five four (3.54) feet in height and ten (10) feet above grade level.

The location of said privilege shall be as shown on prints kept on file with the Department of Business Affairs and Consumer Protection and the Office of the City Clerk.

Said privilege shall be constructed in accordance with plans and specifications approved by the Department of Transportation (Division of Project Development) and Zoning Department - Signs.

This grant of privilege in the public way shall be subject to the provisions of Section 10-28-015 and all other required provisions of the Municipal Code of Chicago.


The grantee shall pay to the City of Chicago as compensation for the privilege #1120331 herein granted the sum of three hundred (\$300.00) per annum in advance.

A 25% penalty will be added for payments received after due date.

The permit holder agrees to hold the City of Chicago harmless for any damage, relocation or replacement costs associated with damage, relocation or removal of private property caused by the City performing work in the public way.

Authority herein given and granted for a period of five (5) years from and after 10/06/2015.

Alderman _____

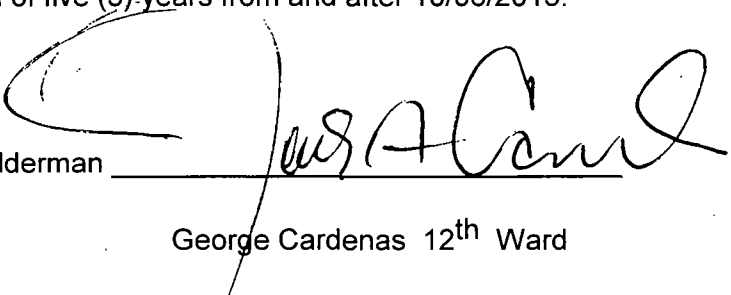
George Cardenas 12th Ward



R.R

Completed. 05-13-08



10/14/2015

Alderman George Cardenas
Ward # 12
City of Chicago
City Hall, Room 300
121 North LaSalle Street
Chicago, Illinois 60602

Re: An ordinance to use and maintain a portion of the public right-of-way for **one (1) sign(s)** for **DOLEX**, adjacent to the premises known as **2741 W. Cermak Rd..**

Dear Alderman **George Cardenas**:

The applicant referenced above has requested the use of the public right-of-way for a **sign(s)**. An ordinance has been prepared by the Department of Business Affairs and Consumer Protection – Small Business Center - Public Way Use Unit for presentation to the City Council. Because this request was made for properties located in your ward, as approved by you as per the attached, I respectfully request that you introduce the attached ordinance at the next City Council meeting.

If you have any questions regarding this ordinance, please contact Anthony Bertuca at (312) 744-5506.

Department of Business Affairs and Consumer Protection



City of Chicago



O2015-7459

Office of the City Clerk

Document Tracking Sheet

Meeting Date:	10/14/2015
Sponsor(s):	Burke (14)
Type:	Ordinance
Title:	Grant(s) of privilege in public way for Archer Auto Sales, Inc.
Committee(s) Assignment:	Committee on Transportation and Public Way

ORDINANCE
ARCHER AUTO SALES INC.
Acct. No. 210600 - 1
Permit No. 1120281

Be It Ordained by the City Council of the City of Chicago:

SECTION 1. Permission and authority are hereby given and granted to ARCHER AUTO SALES INC., upon the terms and subject to the conditions of this ordinance to maintain and use one (1) sign(s) projecting over the public right-of-way attached to its premises known as 4411-4415 S. Archer Ave..

Said sign structure(s) measures as follows; along Archer:
One (1) at twelve (12) feet in length, six (6) feet in height and fourteen (14) feet above grade level.

The location of said privilege shall be as shown on prints kept on file with the Department of Business Affairs and Consumer Protection and the Office of the City Clerk.

Said privilege shall be constructed in accordance with plans and specifications approved by the Department of Transportation (Division of Project Development) and Zoning Department - Signs.


This grant of privilege in the public way shall be subject to the provisions of Section 10-28-015 and all other required provisions of the Municipal Code of Chicago.

The grantee shall pay to the City of Chicago as compensation for the privilege #1120281 herein granted the sum of three hundred (\$300.00) per annum in advance.


A 25% penalty will be added for payments received after due date.

The permit holder agrees to hold the City of Chicago harmless for any damage, relocation or replacement costs associated with damage, relocation or removal of private property caused by the City performing work in the public way.

Authority herein given and granted for a period of five (5) years from and after 07/30/2013.

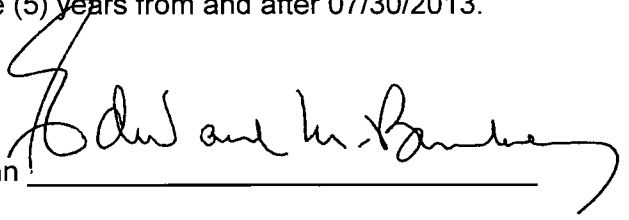Alderman 

Edward M. Burke 14th Ward

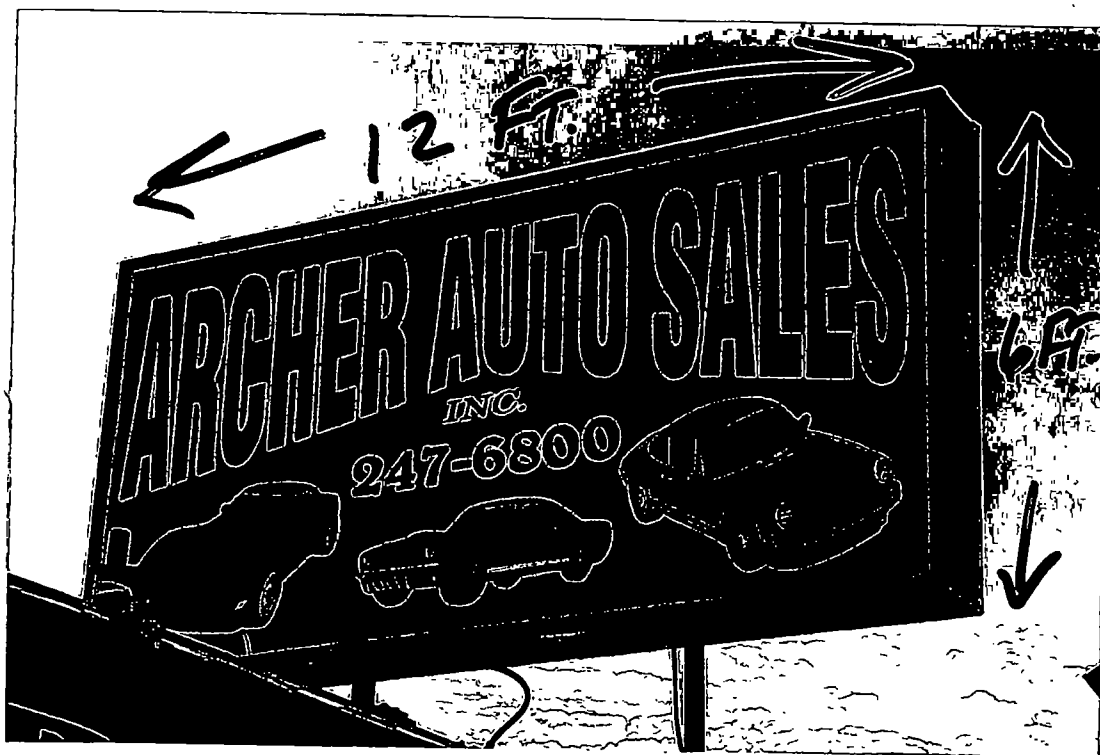



Department of Business Affairs and Consumer Protection
Small Business Center - Public Way Use Unit
City Hall - 121 N. LaSalle Street, Room 800 • Chicago, IL 60602
312-74-GOBIZ / 312-744-6249 • (312) 744-1944 (TTY)
<http://www.cityofchicago.org/bacp>

10/14/2015

Alderman Edward M. Burke
Ward # 14
City of Chicago
City Hall, Room 302
121 North LaSalle Street
Chicago, Illinois 60602

Re: An ordinance to use and maintain a portion of the public right-of-way for **one (1) sign(s)** for
ARCHER AUTO SALES INC., adjacent to the premises known as **4411-4415 S. Archer Ave.**.

Dear Alderman **Edward M. Burke**:

The applicant referenced above has requested the use of the public right-of-way for a **sign(s)**. An ordinance has been prepared by the Department of Business Affairs and Consumer Protection – Small Business Center - Public Way Use Unit for presentation to the City Council. Because this request was made for properties located in your ward, as approved by you as per the attached, I respectfully request that you introduce the attached ordinance at the next City Council meeting.

If you have any questions regarding this ordinance, please contact Anthony Bertuca at (312) 744-5506.

Department of Business Affairs and Consumer Protection



City of Chicago



O2015-7463

Office of the City Clerk

Document Tracking Sheet

Meeting Date:	10/14/2015
Sponsor(s):	Burke (14)
Type:	Ordinance
Title:	Grant(s) of privilege in public way for Forever Dental
Committee(s) Assignment:	Committee on Transportation and Public Way

ORDINANCE
FOREVER DENTAL
Acct. No. 355392 - 1
Permit No. 1120320

Be It Ordained by the City Council of the City of Chicago:

SECTION 1. Permission and authority are hereby given and granted to FOREVER DENTAL, upon the terms and subject to the conditions of this ordinance to maintain and use, as now constructed, four (4) Light Fixture(s) projecting over the public right-of-way adjacent to its premises known as 4450 S. Archer Ave..

Said Light Fixture(s) at S. Archer measure(s):

Four (4) at one (1) foot in length, one (1) foot in width and twelve (12) feet above grade level.

The location of said privilege shall be as shown on prints kept on file with the Department of Business Affairs and Consumer Protection and the Office of the City Clerk.

Said privilege shall be constructed in accordance with plans and specifications approved by the Department of Transportation (Division of Project Development).


This grant of privilege in the public way shall be subject to the provisions of Section 10-28-015 and all other required provisions of the Municipal Code of Chicago.

The grantee shall pay to the City of Chicago as compensation for the privilege #1120320 herein granted the sum of ninety (\$90.00) per annum in advance.

A 25% penalty will be added for payments received after due date.

The permit holder agrees to hold the City of Chicago harmless for any damage, relocation or replacement costs associated with damage, relocation or removal of private property caused by the City performing work in the public way.



Authority herein given and granted for a period of five (5) years from and after 10/06/2015.

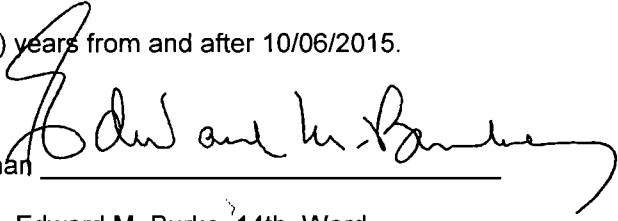Alderman 

Edward M. Burke 14th Ward

4450 South Archer Avenue Light Fixtures (1/2)

(Not to scale)

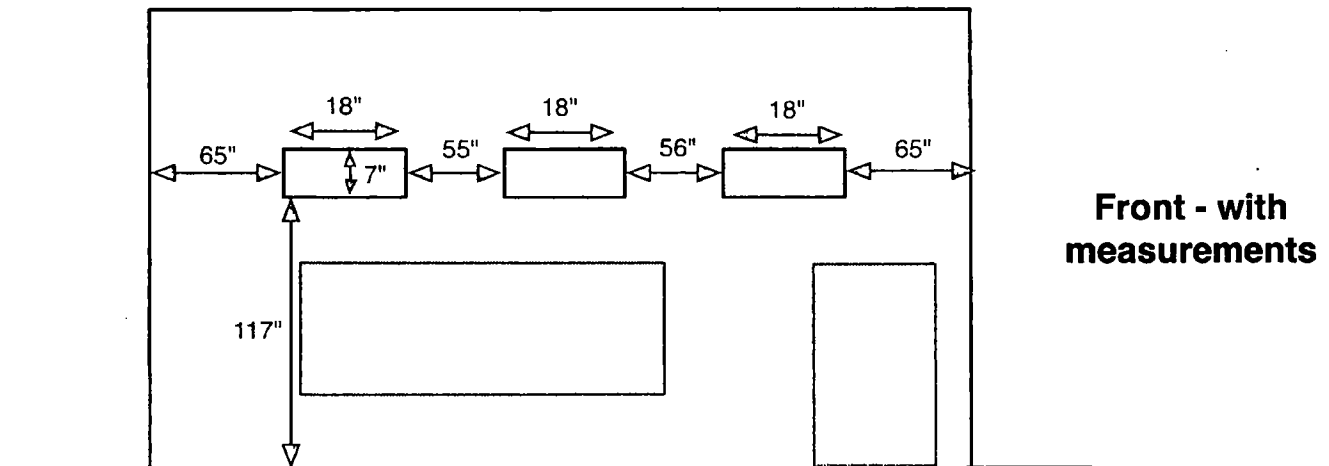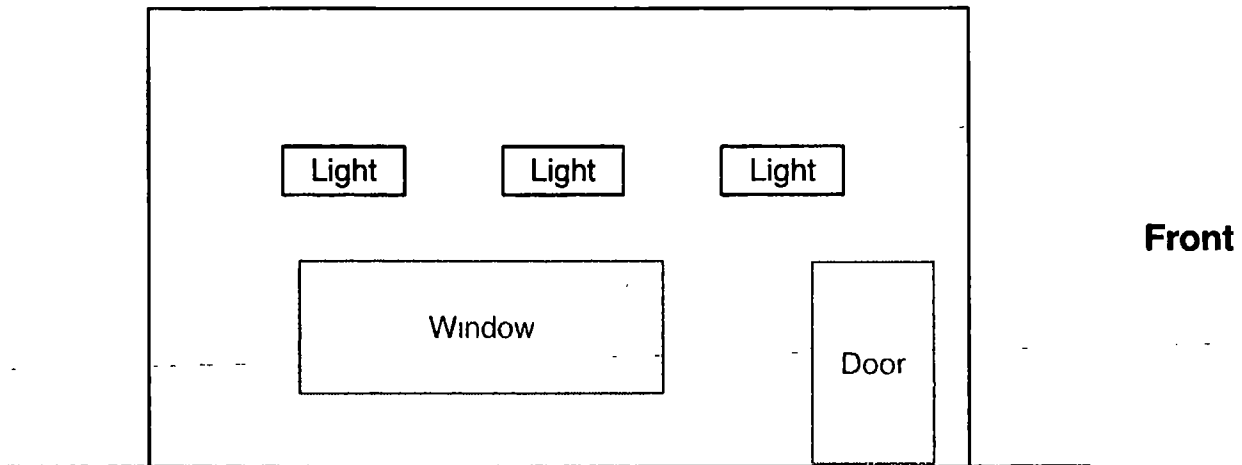



10/14/2015

Alderman Edward M. Burke
Ward # 14
City of Chicago
City Hall, Room 302
121 North LaSalle Street
Chicago, Illinois 60602

Re: An ordinance to use and maintain a portion of the public right-of-way for **four (4) light fixture(s)** for **FOREVER DENTAL**, adjacent to the premises known as **4450 S. Archer Ave.**

Dear Alderman **Edward M. Burke**:

The applicant referenced above has requested the use of the public right-of-way for a **light fixture(s)**. An ordinance has been prepared by the Department of Business Affairs and Consumer Protection – Small Business Center - Public Way Use Unit for presentation to the City Council. Because this request was made for properties located in your ward, as approved by you as per the attached, I respectfully request that you introduce the attached ordinance at the next City Council meeting.

If you have any questions regarding this ordinance, please contact Anthony Bertuca at (312) 744-5506.

Department of Business Affairs and Consumer Protection



City of Chicago



O2015-7466

Office of the City Clerk

Document Tracking Sheet

Meeting Date:	10/14/2015
Sponsor(s):	Burke (14)
Type:	Ordinance
Title:	Grant(s) of privilege in public way for Ted Kloeckner Preferred Flower
Committee(s) Assignment:	Committee on Transportation and Public Way

ORDINANCE
TED KLOECKNER PREFERRED FLOWER
Acct. No. 27551 - 1
Permit No. 1120244

Be It Ordained by the City Council of the City of Chicago:

SECTION 1. Permission and authority are hereby given and granted to TED KLOECKNER PREFERRED FLOWER, upon the terms and subject to the conditions of this ordinance to maintain and use one (1) sign(s) projecting over the public right-of-way attached to its premises known as 3214 W. 55th St..

Said sign structure(s) measures as follows; along W. 55th Street:
One (1) at eight (8) feet in length, six (6) feet in height and seventeen (17) feet above grade level.

The location of said privilege shall be as shown on prints kept on file with the Department of Business Affairs and Consumer Protection and the Office of the City Clerk.

Said privilege shall be constructed in accordance with plans and specifications approved by the Department of Transportation (Division of Project Development) and Zoning Department - Signs.


This grant of privilege in the public way shall be subject to the provisions of Section 10-28-015 and all other required provisions of the Municipal Code of Chicago.

The grantee shall pay to the City of Chicago as compensation for the privilege #1120244 herein granted the sum of three hundred (\$300.00) per annum in advance.


A 25% penalty will be added for payments received after due date.

The permit holder agrees to hold the City of Chicago harmless for any damage, relocation or replacement costs associated with damage, relocation or removal of private property caused by the City performing work in the public way.

Authority herein given and granted for a period of five (5) years from and after 11/19/2013.

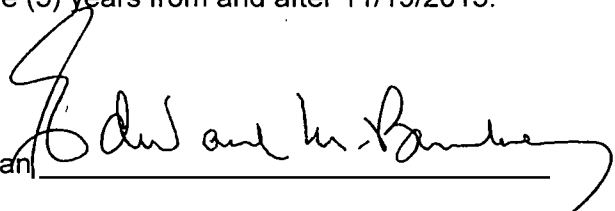Alderman 

Edward M. Burke 14th Ward

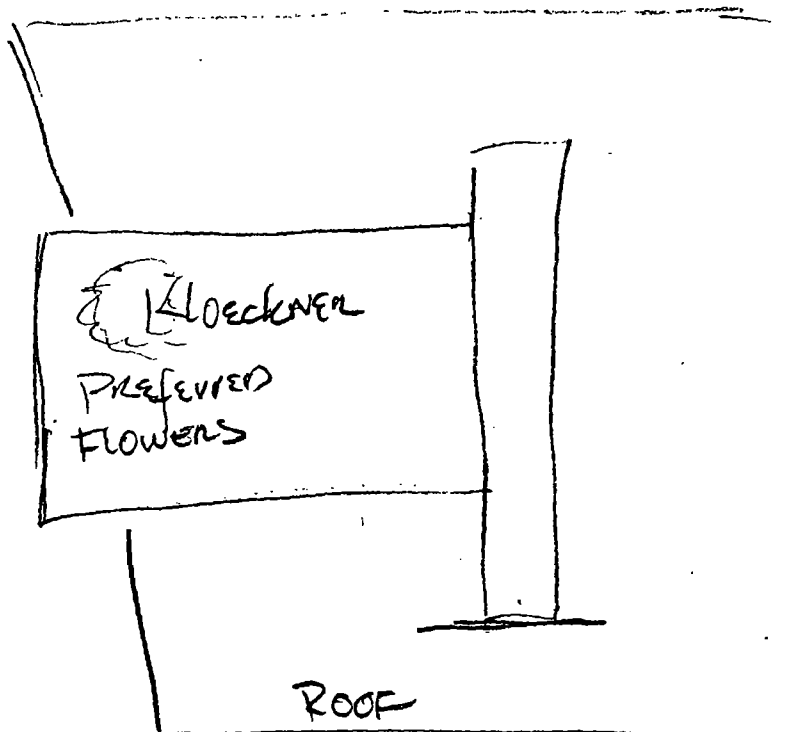



10/14/2015

Alderman Edward M. Burke
Ward # 14
City of Chicago
City Hall, Room 302
121 North LaSalle Street
Chicago, Illinois 60602

Re: An ordinance to use and maintain a portion of the public right-of-way for **one (1) sign(s)** for **TED KLOECKNER PREFERRED FLOWER**, adjacent to the premises known as **3214 W. 55th St.**

Dear Alderman **Edward M. Burke**:

The applicant referenced above has requested the use of the public right-of-way for a **sign(s)**. An ordinance has been prepared by the Department of Business Affairs and Consumer Protection – Small Business Center - Public Way Use Unit for presentation to the City Council. Because this request was made for properties located in your ward, as approved by you as per the attached, I respectfully request that you introduce the attached ordinance at the next City Council meeting.

If you have any questions regarding this ordinance, please contact Anthony Bertuca at (312) 744-5506.

Department of Business Affairs and Consumer Protection



City of Chicago



O2015-7469

Office of the City Clerk

Document Tracking Sheet

Meeting Date:	10/14/2015
Sponsor(s):	Moore (17)
Type:	Ordinance
Title:	Grant(s) of privilege in public way for Mr. J Fish & Chicken
Committee(s) Assignment:	Committee on Transportation and Public Way

ORDINANCE
MR. J FISH & CHICKEN
Acct. No. 400605 - 1
Permit No. 1120325

Be It Ordained by the City Council of the City of Chicago:

SECTION 1. Permission and authority are hereby given and granted to MR. J FISH & CHICKEN, upon the terms and subject to the conditions of this ordinance to maintain and use one (1) sign(s) projecting over the public right-of-way attached to its premises known as 7601 S. Halsted St..

Said sign structure(s) measures as follows; along Halsted & 76th:

One (1) at eight point one seven (8.17) feet in length, four (4) feet in height and twelve point nine two (12.92) feet above grade level.

The location of said privilege shall be as shown on prints kept on file with the Department of Business Affairs and Consumer Protection and the Office of the City Clerk.

Said privilege shall be constructed in accordance with plans and specifications approved by the Department of Transportation (Division of Project Development) and Zoning Department - Signs.

This grant of privilege in the public way shall be subject to the provisions of Section 10-28-015 and all other required provisions of the Municipal Code of Chicago.


The grantee shall pay to the City of Chicago as compensation for the privilege #1120325 herein granted the sum of three hundred (\$300.00) per annum in advance.

A 25% penalty will be added for payments received after due date.

The permit holder agrees to hold the City of Chicago harmless for any damage, relocation or replacement costs associated with damage, relocation or removal of private property caused by the City performing work in the public way.

Authority herein given and granted for a period of five (5) years from and after Date of Passage.

Alderman

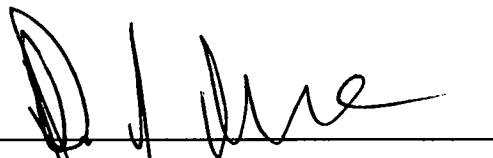A handwritten signature in black ink, appearing to read 'David H. Moore', written over a horizontal line.

David H. Moore 17th Ward





10/14/2015

Alderman **David H. Moore**
Ward # 17
City of Chicago
City Hall, Room 300
121 North LaSalle Street
Chicago, Illinois 60602

Re: An ordinance to use and maintain a portion of the public right-of-way for **one (1) sign(s)** for **MR. J FISH & CHICKEN**, adjacent to the premises known as **7601 S. Halsted St.**

Dear Alderman **David H. Moore**:

The applicant referenced above has requested the use of the public right-of-way for a **sign(s)**. An ordinance has been prepared by the Department of Business Affairs and Consumer Protection – Small Business Center - Public Way Use Unit for presentation to the City Council. Because this request was made for properties located in your ward, as approved by you as per the attached, I respectfully request that you introduce the attached ordinance at the next City Council meeting.

If you have any questions regarding this ordinance, please contact Anthony Bertuca at (312) 744-5506.

Department of Business Affairs and Consumer Protection



City of Chicago



O2015-7472

Office of the City Clerk

Document Tracking Sheet

Meeting Date:	10/14/2015
Sponsor(s):	Moore (17)
Type:	Ordinance
Title:	Grant(s) of privilege in public way for Walgreens No. 05825
Committee(s) Assignment:	Committee on Transportation and Public Way

ORDINANCE
Walgreens # 05825
Acct. No. 147 - 70
Permit No. 1120261

Be It Ordained by the City Council of the City of Chicago:

SECTION 1. Permission and authority are hereby given and granted to Walgreens # 05825, upon the terms and subject to the conditions of this ordinance to maintain and use four (4) sign(s) projecting over the public right-of-way attached to its premises known as 1213 W. 79th St..

Said sign structure(s) measures as follows; along W. 79TH ST.:

One (1) at twenty-six point six seven (26.67) feet in length, two point eight three (2.83) feet in height and twenty (20) feet above grade level.

Said sign structure(s) measures as follows; along W. 79TH ST.:

One (1) at twelve point eight three (12.83) feet in length, one point five (1.5) feet in height and fifteen (15) feet above grade level.

Said sign structure(s) measures as follows; along W. 79TH ST.:

One (1) at fourteen (14) feet in length, one point five (1.5) feet in height and fifteen (15) feet above grade level.

Said sign structure(s) measures as follows; along W. 79TH ST.:

One (1) at twenty point five eight (20.58) feet in length, three (3) feet in height and eighteen (18) feet above grade level.

The location of said privilege shall be as shown on prints kept on file with the Department of Business Affairs and Consumer Protection and the Office of the City Clerk.

Said privilege shall be constructed in accordance with plans and specifications approved by the Department of Transportation (Division of Project Development) and Zoning Department - Signs.

This grant of privilege in the public way shall be subject to the provisions of Section 10-28-015 and all other required provisions of the Municipal Code of Chicago.


The grantee shall pay to the City of Chicago as compensation for the privilege #1120261 herein granted the sum of seven hundred seventy-five (\$775.00) per annum in advance.

A 25% penalty will be added for payments received after due date.

The permit holder agrees to hold the City of Chicago harmless for any damage, relocation or replacement costs associated with damage, relocation or removal of private property caused by the City performing work in the public way.


Authority herein given and granted for a period of five (5) years from and after 05/13/2014.

Alderman

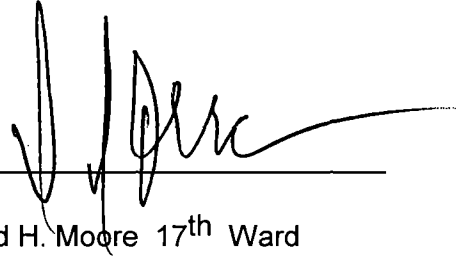

David H. Moore 17th Ward

5825

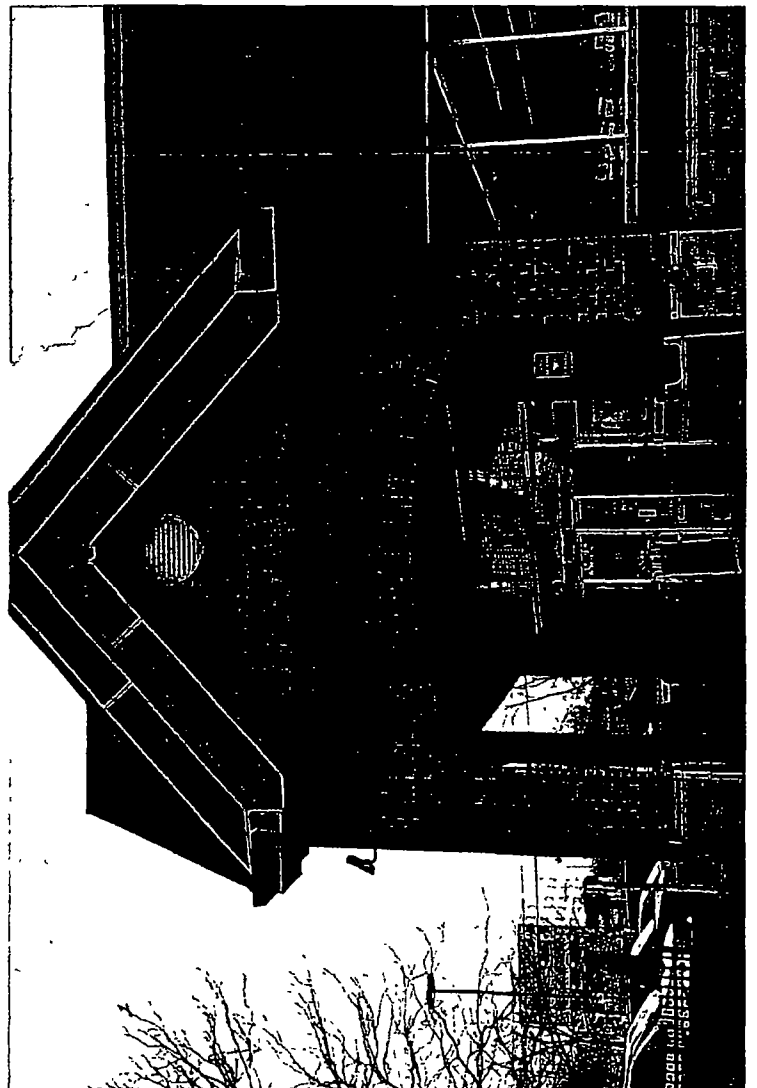



10/14/2015

Alderman **David H. Moore**
Ward # 17
City of Chicago
City Hall, Room 300
121 North LaSalle Street
Chicago, Illinois 60602

Re: An ordinance to use and maintain a portion of the public right-of-way for **four (4) sign(s)** for
Walgreens # 05825, adjacent to the premises known as **1213 W. 79th St.**.

Dear Alderman **David H. Moore**:

The applicant referenced above has requested the use of the public right-of-way for a **sign(s)**. An ordinance has been prepared by the Department of Business Affairs and Consumer Protection – Small Business Center - Public Way Use Unit for presentation to the City Council. Because this request was made for properties located in your ward, as approved by you as per the attached, I respectfully request that you introduce the attached ordinance at the next City Council meeting.

If you have any questions regarding this ordinance, please contact Anthony Bertuca at (312) 744-5506.

Department of Business Affairs and Consumer Protection



City of Chicago



O2015-7475

Office of the City Clerk

Document Tracking Sheet

Meeting Date:	10/14/2015
Sponsor(s):	Burnett (27)
Type:	Ordinance
Title:	Grant(s) of privilege in public way for Grand Cafe
Committee(s) Assignment:	Committee on Transportation and Public Way

ORDINANCE
GRAND CAFE
Acct. No. 335358 - 1
Permit No. 1120367

Be It Ordained by the City Council of the City of Chicago:

SECTION 1. Permission and authority are hereby given and granted to GRAND CAFE, upon the terms and subject to the conditions of this ordinance to maintain and use, as now constructed, one (1) Door Swing(s) on the public right-of-way adjacent to its premises known as 2427 W. Hubbard St..

Said Door Swing(s) at N. ARTESIAN STREET measure(s):

One (1) at three (3) feet in length, and three (3) feet in width for a total of nine (9) square feet.

The location of said privilege shall be as shown on prints kept on file with the Department of Business Affairs and Consumer Protection and the Office of the City Clerk.

Said privilege shall be constructed in accordance with plans and specifications approved by the Department of Transportation (Division of Project Development).

This grant of privilege in the public way shall be subject to the provisions of Section 10-28-015 and all other required provisions of the Municipal Code of Chicago.

The grantee shall pay to the City of Chicago as compensation for the privilege #1120367 herein granted the sum of seventy-five (\$75.00) per annum in advance.

A 25% penalty will be added for payments received after due date.


The permit holder agrees to hold the City of Chicago harmless for any damage, relocation or replacement costs associated with damage, relocation or removal of private property caused by the City performing work in the public way.

Authority herein given and granted for a period of five (5) years from and after 12/17/2013.

Alderman

A handwritten signature in black ink, appearing to read 'Walter Burnett Jr.', written over a horizontal line.

Walter Burnett Jr. 27th Ward

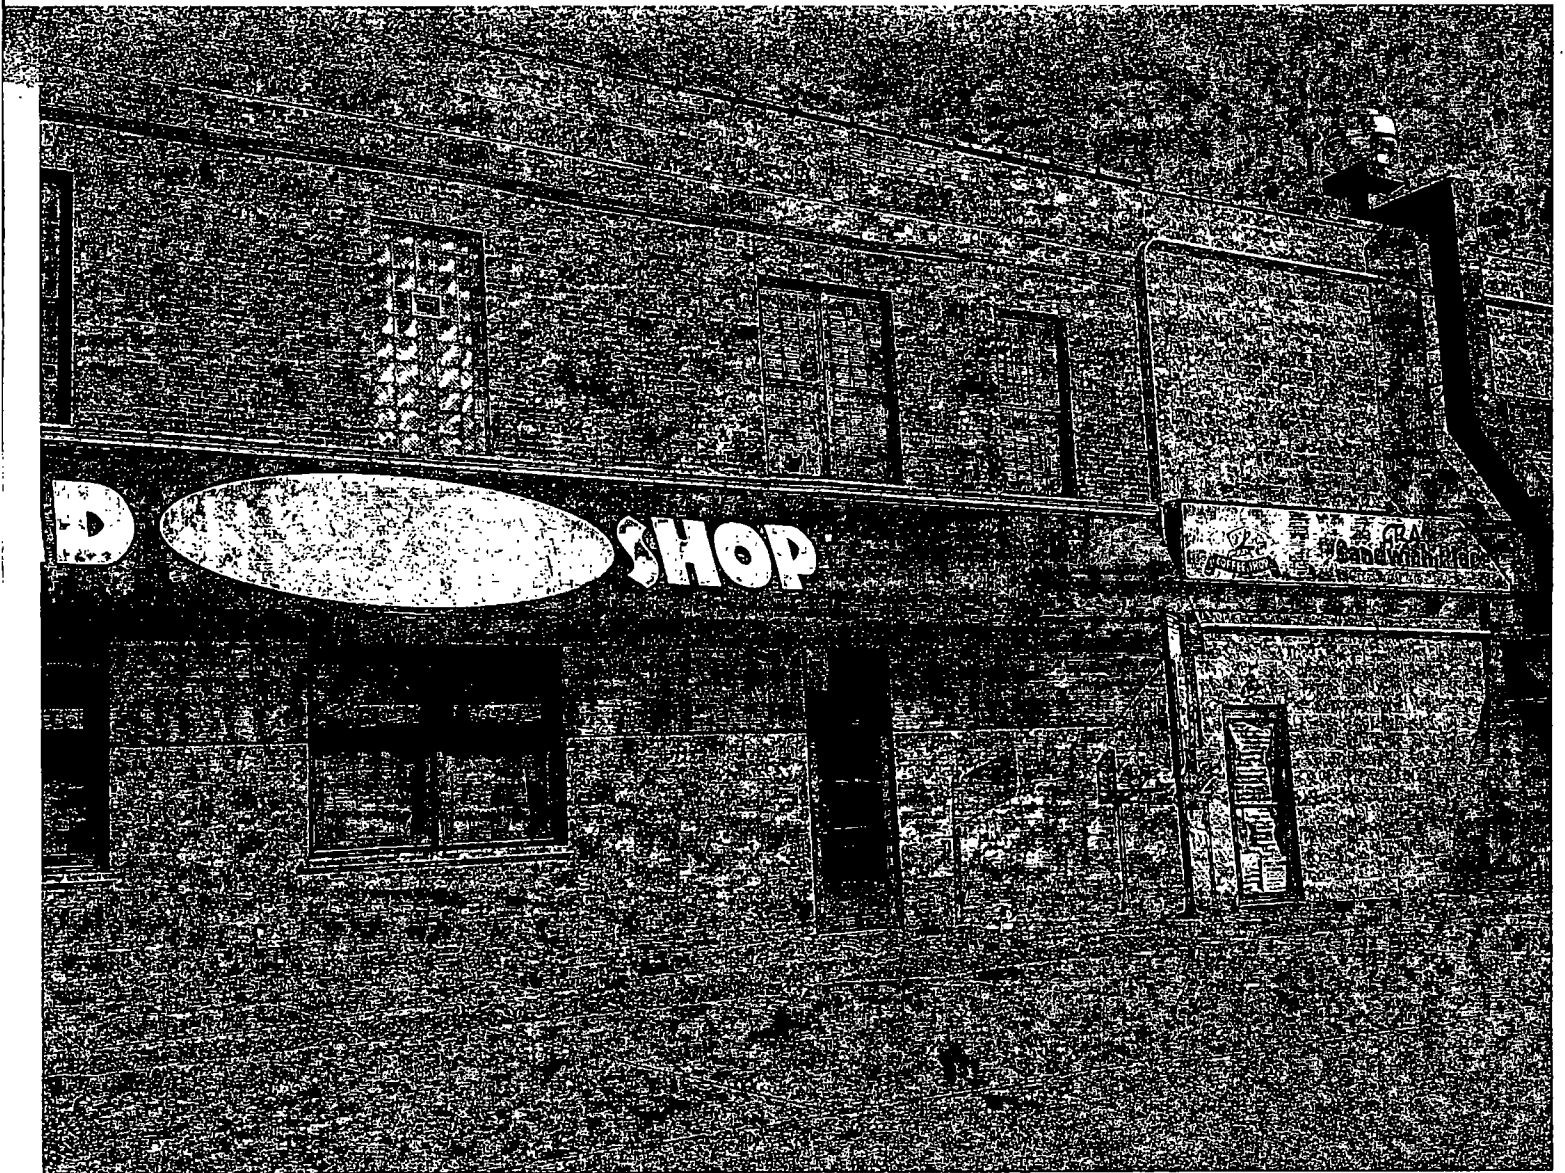



City of Chicago

Office of the City Clerk

Document Tracking Sheet



O2015-7477

Meeting Date:	10/14/2015
Sponsor(s):	Burnett (27)
Type:	Ordinance
Title:	Grant(s) of privilege in public way for GWT SPE LLC
Committee(s) Assignment:	Committee on Transportation and Public Way

ORDINANCE
GWT SPE, LLC
Acct. No. 355438 - 1
Permit No. 1120324

Be It Ordained by the City Council of the City of Chicago:

SECTION 1. Permission and authority are hereby given and granted to GWT SPE, LLC, upon the terms and subject to the conditions of this ordinance to maintain and use, as now constructed, six (6) Door Swing(s) on the public right-of-way adjacent to its premises known as 500 N. Sacramento Blvd..

Said Door Swing(s) at N. Sacramento measure(s):

Four (4) at three (3) feet in length, and three (3) feet in width for a total of thirty-six (36) square feet.

Said Door Swing(s) at W. Franklin measure(s):

Two (2) at three (3) feet in length, and three (3) feet in width for a total of eighteen (18) square feet.

The location of said privilege shall be as shown on prints kept on file with the Department of Business Affairs and Consumer Protection and the Office of the City Clerk.

Said privilege shall be constructed in accordance with plans and specifications approved by the Department of Transportation (Division of Project Development).

This grant of privilege in the public way shall be subject to the provisions of Section 10-28-015 and all other required provisions of the Municipal Code of Chicago.


The grantee shall pay to the City of Chicago as compensation for the privilege #1120324 herein granted the sum of four hundred fifty (\$450.00) per annum in advance.

A 25% penalty will be added for payments received after due date.

The permit holder agrees to hold the City of Chicago harmless for any damage, relocation or replacement costs associated with damage, relocation or removal of private property caused by the City performing work in the public way.


Authority herein given and granted for a period of five (5) years from and after 10/06/2015.

Alderman

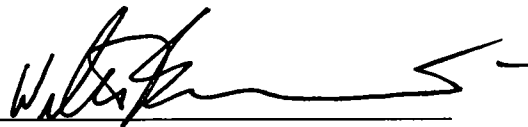
Walter Burnett Jr. 27th Ward

N. Sacramento Blvd.

3' x 7' (W x H)

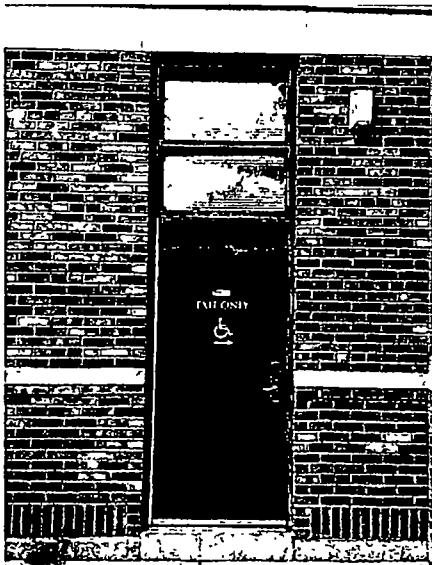



City of Chicago



O2015-7479

Office of the City Clerk

Document Tracking Sheet

Meeting Date:	10/14/2015
Sponsor(s):	Burnett (27)
Type:	Ordinance
Title:	Grant(s) of privilege in public way for Tenzing Wine & Spirits LLC - door swing
Committee(s) Assignment:	Committee on Transportation and Public Way

ORDINANCE
TENZING WINE & SPIRITS, LLC
Acct. No. 354964 - 1
Permit No. 1120277

Be It Ordained by the City Council of the City of Chicago:

SECTION 1. Permission and authority are hereby given and granted to TENZING WINE & SPIRITS, LLC, upon the terms and subject to the conditions of this ordinance to maintain and use, as now constructed, one (1) Door Swing(s) on the public right-of-way adjacent to its premises known as 165 N. Morgan St..

Said Door Swing(s) at N. MORGAN ST. measure(s):

One (1) at seven (7) feet in length, and three (3) feet in width for a total of twenty-one (21) square feet.

The location of said privilege shall be as shown on prints kept on file with the Department of Business Affairs and Consumer Protection and the Office of the City Clerk.

Said privilege shall be constructed in accordance with plans and specifications approved by the Department of Transportation (Division of Project Development).

This grant of privilege in the public way shall be subject to the provisions of Section 10-28-015 and all other required provisions of the Municipal Code of Chicago.


The grantee shall pay to the City of Chicago as compensation for the privilege #1120277 herein granted the sum of seventy-five (\$75.00) per annum in advance.

A 25% penalty will be added for payments received after due date.

The permit holder agrees to hold the City of Chicago harmless for any damage, relocation or replacement costs associated with damage, relocation or removal of private property caused by the City performing work in the public way.

Authority herein given and granted for a period of five (5) years from and after 09/08/2015.

Alderman

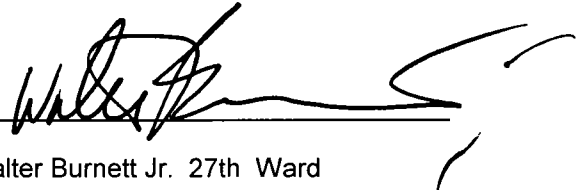
Walter Burnett Jr. 27th Ward





City of Chicago



O2015-7486

Office of the City Clerk

Document Tracking Sheet

Meeting Date:	10/14/2015
Sponsor(s):	Burnett (27)
Type:	Ordinance
Title:	Grant(s) of privilege in public way for Tenzing Wine & Spirits LLC - step
Committee(s) Assignment:	Committee on Transportation and Public Way

ORDINANCE
TENZING WINE & SPIRITS, LLC
Acct. No. 354964 - 1
Permit No. 1120278

Be It Ordained by the City Council of the City of Chicago:

SECTION 1. Permission and authority are hereby given and granted to TENZING WINE & SPIRITS, LLC, upon the terms and subject to the conditions of this ordinance to maintain and use, as now constructed, one (1) Step(s) on the public right-of-way adjacent to its premises known as 165 N. Morgan St..

Said Step(s) at N. MORGAN ST. measure(s):

One (1) at three (3) feet in length, and point nine two (.92) feet in width for a total of two point seven six (2.76) square feet.

The location of said privilege shall be as shown on prints kept on file with the Department of Business Affairs and Consumer Protection and the Office of the City Clerk.

Said privilege shall be constructed in accordance with plans and specifications approved by the Department of Transportation (Division of Project Development).

This grant of privilege in the public way shall be subject to the provisions of Section 10-28-015 and all other required provisions of the Municipal Code of Chicago.


The grantee shall pay to the City of Chicago as compensation for the privilege #1120278 herein granted the sum of four hundred (\$400.00) per annum in advance.

A 25% penalty will be added for payments received after due date.

The permit holder agrees to hold the City of Chicago harmless for any damage, relocation or replacement costs associated with damage, relocation or removal of private property caused by the City performing work in the public way.

Authority herein given and granted for a period of five (5) years from and after 09/08/2015.

Alderman

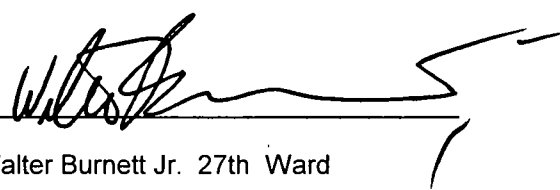
Walter Burnett Jr. 27th Ward





City of Chicago



O2015-7489

Office of the City Clerk

Document Tracking Sheet

Meeting Date:	10/14/2015
Sponsor(s):	Burnett (27)
Type:	Ordinance
Title:	Grant(s) of privilege in public way for 5 Boroughs Pizza & Subs
Committee(s) Assignment:	Committee on Transportation and Public Way

ORDINANCE
5 BOROUGHES PIZZA & SUBS
Acct. No. 382248 - 1
Permit No. 1116252

Be It Ordained by the City Council of the City of Chicago:

SECTION 1. Permission and authority are hereby given and granted to 5 BOROUGHES PIZZA & SUBS, upon the terms and subject to the conditions of this ordinance to maintain and use one (1) sign(s) projecting over the public right-of-way attached to its premises known as 1543 N. Sedgwick St..

Said sign structure(s) measures as follows; along N. Sedgwick Street:

One (1) at eight (8) feet in length, four (4) feet in height and twelve point three three (12.33) feet above grade level.

The location of said privilege shall be as shown on prints kept on file with the Department of Business Affairs and Consumer Protection and the Office of the City Clerk.

Said privilege shall be constructed in accordance with plans and specifications approved by the Department of Transportation (Division of Project Development) and Zoning Department - Signs.

This grant of privilege in the public way shall be subject to the provisions of Section 10-28-015 and all other required provisions of the Municipal Code of Chicago.

The grantee shall pay to the City of Chicago as compensation for the privilege #1116252 herein granted the sum of three hundred (\$300.00) per annum in advance.

A 25% penalty will be added for payments received after due date.

The permit holder agrees to hold the City of Chicago harmless for any damage, relocation or replacement costs associated with damage, relocation or removal of private property caused by the City performing work in the public way.

Authority herein given and granted for a period of five (5) years from and after Date of Passage.

Alderman

A handwritten signature in black ink, appearing to read 'Walter Burnett Jr.', written over a horizontal line.

Walter Burnett Jr. 27th Ward

●●●● I-Mobile

6:36 PM

83% 

< Inbox (132)



Sent from Yahoo Mail on Android



This message was downloaded as plain





City of Chicago



O2015-7448

Office of the City Clerk

Document Tracking Sheet

Meeting Date:	10/14/2015
Sponsor(s):	Ervin (28)
Type:	Ordinance
Title:	Grant(s) of privilege in public way for Anna Kiryk
Committee(s) Assignment:	Committee on Transportation and Public Way

ORDINANCE
ANNA KIRYK
Acct. No. 334476 - 1
Permit No. 1120282

Be It Ordained by the City Council of the City of Chicago:

SECTION 1. Permission and authority are hereby given and granted to ANNA KIRYK, upon the terms and subject to the conditions of this ordinance to maintain and use, as now constructed, one (1) Bay Window(s) projecting over the public right-of-way adjacent to its premises known as 3045 W. Fifth Ave..

Said Bay Window(s) at W. FIFTH AVE. measure(s):

One (1) at twenty-four (24) feet in length, and eight (8) feet in width for a total of one hundred ninety-two (192) square feet.

The location of said privilege shall be as shown on prints kept on file with the Department of Business Affairs and Consumer Protection and the Office of the City Clerk.

Said privilege shall be constructed in accordance with plans and specifications approved by the Department of Transportation (Division of Project Development).


This grant of privilege in the public way shall be subject to the provisions of Section 10-28-015 and all other required provisions of the Municipal Code of Chicago.

The grantee shall pay to the City of Chicago as compensation for the privilege #1120282 herein granted the sum of seventy-five (\$75.00) per annum in advance.

A 25% penalty will be added for payments received after due date.


The permit holder agrees to hold the City of Chicago harmless for any damage, relocation or replacement costs associated with damage, relocation or removal of private property caused by the City performing work in the public way.

Authority herein given and granted for a period of five (5) years from and after 11/19/2013.

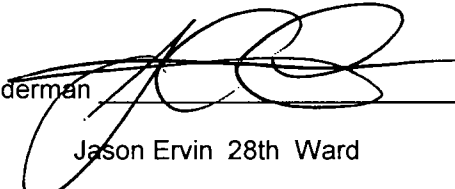Alderman 
Jason Ervin 28th Ward

Fwd: 3045 W. Fifth Ave (acct # 334-476)

<https://mail.aol.com/webmail-std/en-us/PrintMessage>

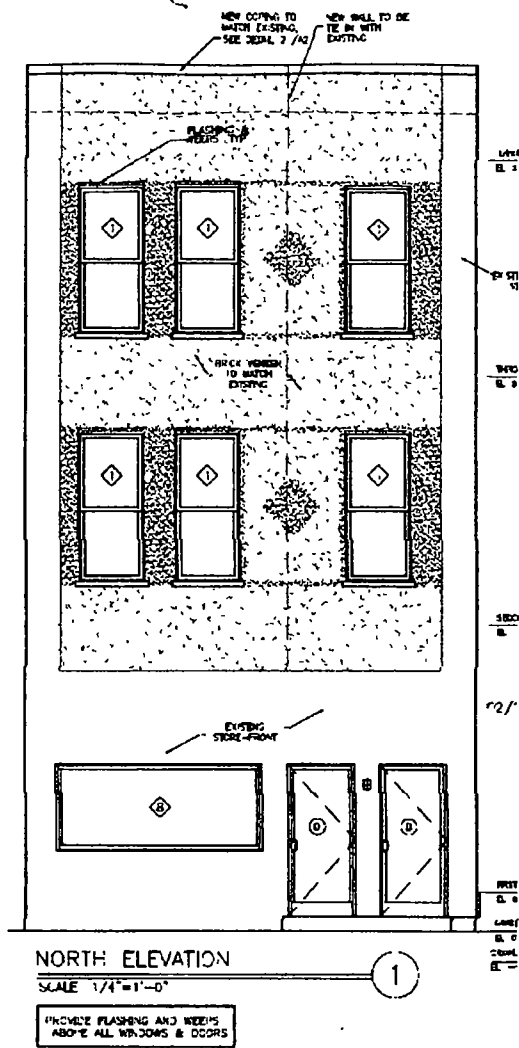

For additional reference, please see the current status of the permit process as of today.



City of Chicago



O2015-7450

Office of the City Clerk

Document Tracking Sheet

Meeting Date:	10/14/2015
Sponsor(s):	Ervin (28)
Type:	Ordinance
Title:	Grant(s) of privilege in public way for Ogden North LLC - fence - 1254-1256 S Fairfield Ave
Committee(s) Assignment:	Committee on Transportation and Public Way

ORDINANCE
Ogden North LLC
Acct. No. 350716 - 1
Permit No. 1119004

Be It Ordained by the City Council of the City of Chicago:

SECTION 1. Permission and authority are hereby given and granted to Ogden North LLC, upon the terms and subject to the conditions of this ordinance to maintain and use, as now constructed, one (1) Fence(s) on the public right-of-way adjacent to its premises known as 1254-1256 S. Fairfield Ave..

Said Fence(s) at 1254-56 S. FAIRFIELD AVENUE measure(s):

One (1) at fifty-six point four five (56.45) feet in length and approximately six (6) feet in height.

The location of said privilege shall be as shown on prints kept on file with the Department of Business Affairs and Consumer Protection and the Office of the City Clerk.

Said privilege shall be constructed in accordance with plans and specifications approved by the Department of Transportation (Division of Project Development).

This grant of privilege in the public way shall be subject to the provisions of Section 10-28-015 and all other required provisions of the Municipal Code of Chicago.


The grantee shall pay to the City of Chicago as compensation for the privilege #1119004 herein granted the sum of four hundred (\$400.00) per annum in advance.

A 25% penalty will be added for payments received after due date.


The permit holder agrees to hold the City of Chicago harmless for any damage, relocation or replacement costs associated with damage, relocation or removal of private property caused by the City performing work in the public way.

Authority herein given and granted for a period of five (5) years from and after 05/12/2015.

Alderman

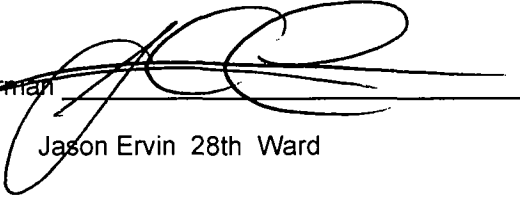

Jason Ervin 28th Ward

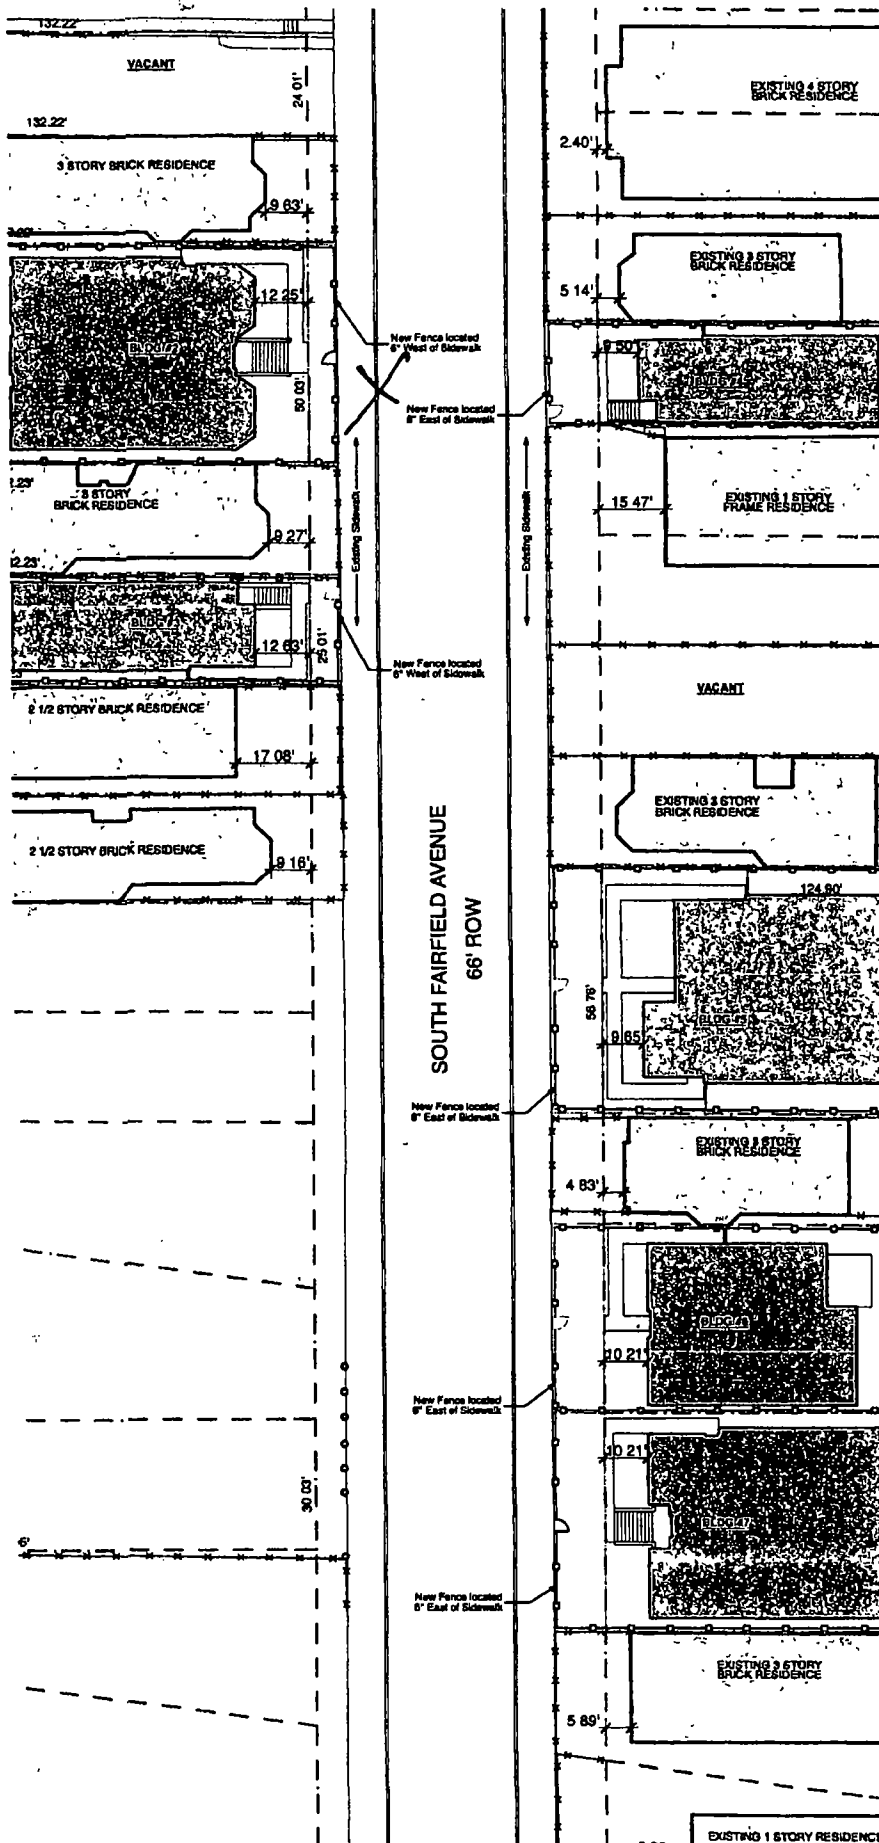

Ogden North

Ogden and California
Chicago, Illinois

Buildings 2, 3, 4, 5, 6, & 7

Scale 1"=40'



B-M Ogden, LLC
developer



Encroachments Within the Public Way

Legend	
Property Line	---
Existing Fence	---x---
New 6' High Fence	---o---
Proposed Residential Building	[Shaded Box]
Area of Encroachments in the Public Way	[Hatched Box]

Note:
Private walks located within
ROWS at Buildings 4 and 7



peppageorgehaymes partners
architect

Koo and Associates Ltd.
associate architect



City of Chicago



O2015-7451

Office of the City Clerk

Document Tracking Sheet

Meeting Date:	10/14/2015
Sponsor(s):	Ervin (28)
Type:	Ordinance
Title:	Grant(s) of privilege in public way for Ogden North LLC - fence - 1255 S Fairfield Ave
Committee(s) Assignment:	Committee on Transportation and Public Way

ORDINANCE

Ogden North LLC

Acct. No. 350716 - 1

Permit No. 1119009

Be It Ordained by the City Council of the City of Chicago:

SECTION 1. Permission and authority are hereby given and granted to Ogden North LLC, upon the terms and subject to the conditions of this ordinance to maintain and use, as now constructed, one (1) Fence(s) on the public right-of-way adjacent to its premises known as 1255 S. Fairfield Ave..

Said Fence(s) at 1255 S. FAIRFIELD AVENUE measure(s):

One (1) at thirty-six point two five (36.25) feet in length and approximately six (6) feet in height.

The location of said privilege shall be as shown on prints kept on file with the Department of Business Affairs and Consumer Protection and the Office of the City Clerk.

Said privilege shall be constructed in accordance with plans and specifications approved by the Department of Transportation (Division of Project Development).

This grant of privilege in the public way shall be subject to the provisions of Section 10-28-015 and all other required provisions of the Municipal Code of Chicago.

The grantee shall pay to the City of Chicago as compensation for the privilege #1119009 herein granted the sum of four hundred (\$400.00) per annum in advance.

A 25% penalty will be added for payments received after due date.

The permit holder agrees to hold the City of Chicago harmless for any damage, relocation or replacement costs associated with damage, relocation or removal of private property caused by the City performing work in the public way.

Authority herein given and granted for a period of five (5) years from and after 05/12/2015.

Alderman

Jason Ervin 28th Ward





City of Chicago



O2015-7453

Office of the City Clerk

Document Tracking Sheet

Meeting Date:	10/14/2015
Sponsor(s):	Ervin (28)
Type:	Ordinance
Title:	Grant(s) of privilege in public way for Ogden North LLC - fence - 1260 S Fairfield Ave
Committee(s) Assignment:	Committee on Transportation and Public Way

ORDINANCE
Ogden North LLC
Acct. No. 350716 - 1
Permit No. 1119007

Be It Ordained by the City Council of the City of Chicago:

SECTION 1. Permission and authority are hereby given and granted to Ogden North LLC, upon the terms and subject to the conditions of this ordinance to maintain and use, as now constructed, one (1) Fence(s) on the public right-of-way adjacent to its premises known as 1260 S. Fairfield Ave..

Said Fence(s) at 1260 S. FAIRFIELD AVENUE measure(s):

One (1) at thirty-one point eight four (31.84) feet in length and approximately six (6) feet in height..

The location of said privilege shall be as shown on prints kept on file with the Department of Business Affairs and Consumer Protection and the Office of the City Clerk.

Said privilege shall be constructed in accordance with plans and specifications approved by the Department of Transportation (Division of Project Development).

This grant of privilege in the public way shall be subject to the provisions of Section 10-28-015 and all other required provisions of the Municipal Code of Chicago.

The grantee shall pay to the City of Chicago as compensation for the privilege #1119007 herein granted the sum of four hundred (\$400.00) per annum in advance.


A 25% penalty will be added for payments received after due date.

The permit holder agrees to hold the City of Chicago harmless for any damage, relocation or replacement costs associated with damage, relocation or removal of private property caused by the City performing work in the public way.

Authority herein given and granted for a period of five (5) years from and after 05/12/2015.

Alderman _____

Jason Ervin 28th Ward

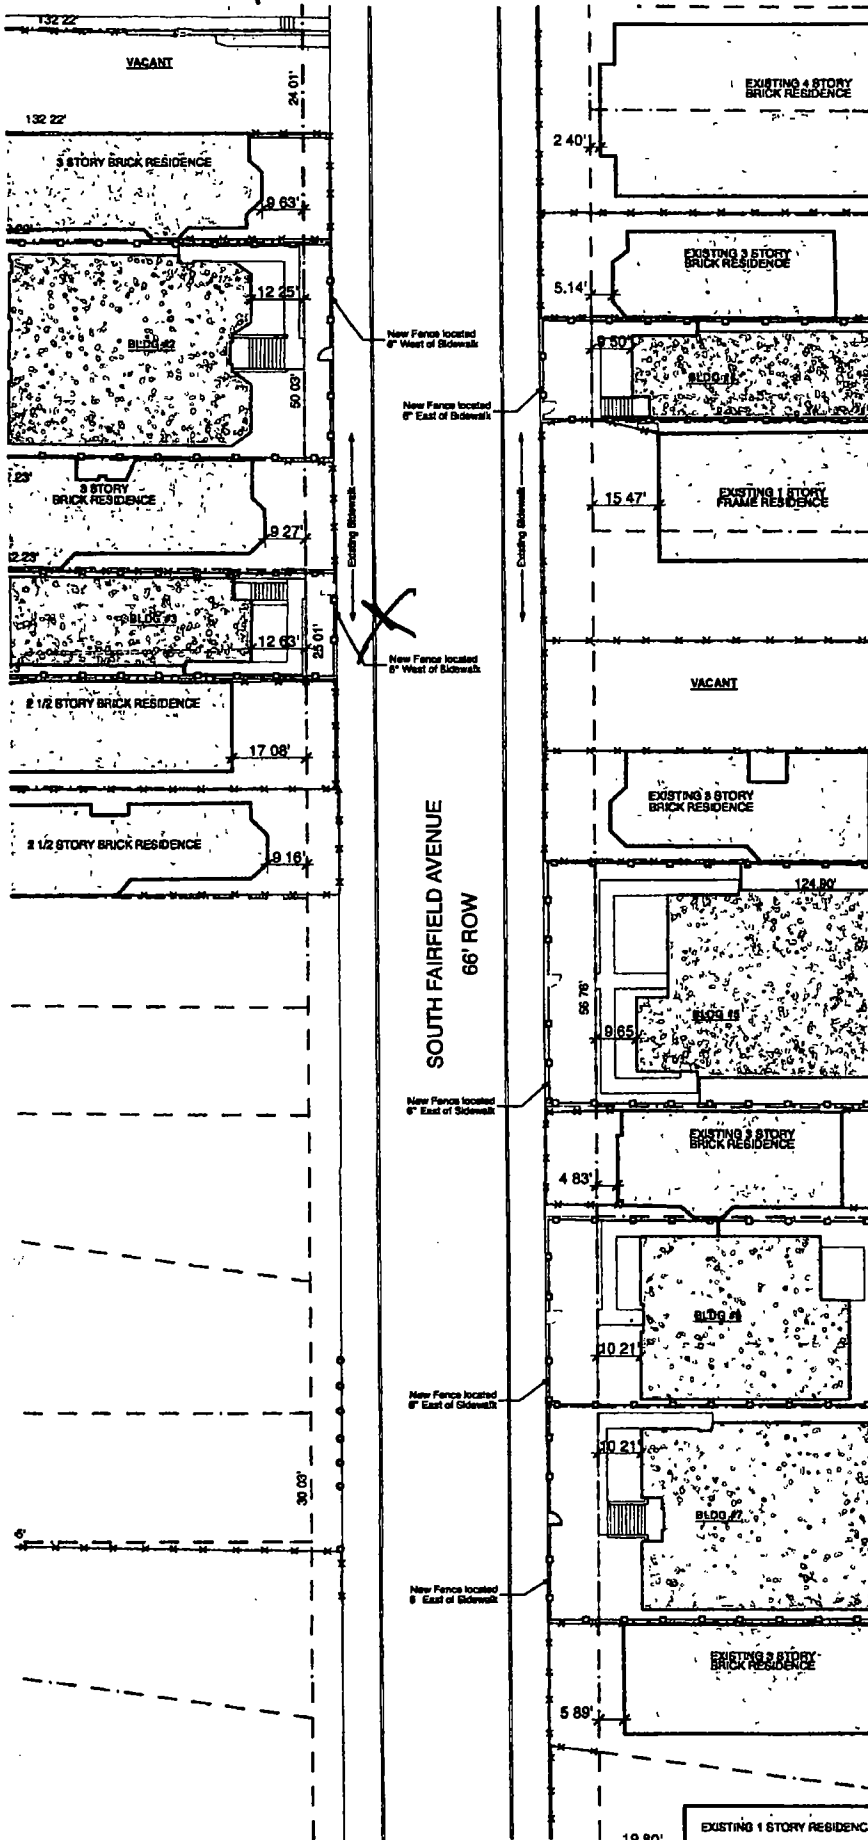

Ogden North

Ogden and California
Chicago, Illinois

Buildings 2, 3, 4, 5, 6, & 7
Scale 1"=40'



B-M Ogden, LLC
developer



Encroachments Within the Public Way

Legend	
Property Line	---
Existing Fence	---x---
New 6' High Fence	---o---
Proposed Residential Building	
Area of Encroachments in the Public Way	

Note:
Private walks located within
ROWS at Buildings 4 and 7



pappageorgehaymes partners
architect

Koo and Associates Ltd
associate architect

01/21/10
P/H & 08187F



City of Chicago



O2015-7460

Office of the City Clerk

Document Tracking Sheet

Meeting Date: 10/14/2015

Sponsor(s): Ervin (28)

Type: Ordinance

Title: Grant(s) of privilege in public way for Ogden North LLC -
fence - 1301-1307 S Fairfield Ave

Committee(s) Assignment: Committee on Transportation and Public Way

ORDINANCE

Ogden North LLC

Acct. No. 350716 - 1

Permit No. 1119010

Be It Ordained by the City Council of the City of Chicago:

SECTION 1. Permission and authority are hereby given and granted to Ogden North LLC, upon the terms and subject to the conditions of this ordinance to maintain and use, as now constructed, one (1) Fence(s) on the public right-of-way adjacent to its premises known as 1301-1307 S. Fairfield Ave..

Said Fence(s) at 1301-1307 S. FAIRFIELD measure(s):

One (1) at sixty-eight point seven six (68.76) feet in length and approximately six (6) feet in height.

The location of said privilege shall be as shown on prints kept on file with the Department of Business Affairs and Consumer Protection and the Office of the City Clerk.

Said privilege shall be constructed in accordance with plans and specifications approved by the Department of Transportation (Division of Project Development).

This grant of privilege in the public way shall be subject to the provisions of Section 10-28-015 and all other required provisions of the Municipal Code of Chicago.

The grantee shall pay to the City of Chicago as compensation for the privilege #1119010 herein granted the sum of four hundred (\$400.00) per annum in advance.


A 25% penalty will be added for payments received after due date.

The permit holder agrees to hold the City of Chicago harmless for any damage, relocation or replacement costs associated with damage, relocation or removal of private property caused by the City performing work in the public way.

Authority herein given and granted for a period of five (5) years from and after 05/12/2015.

Alderman

Jason Ervin 28th Ward

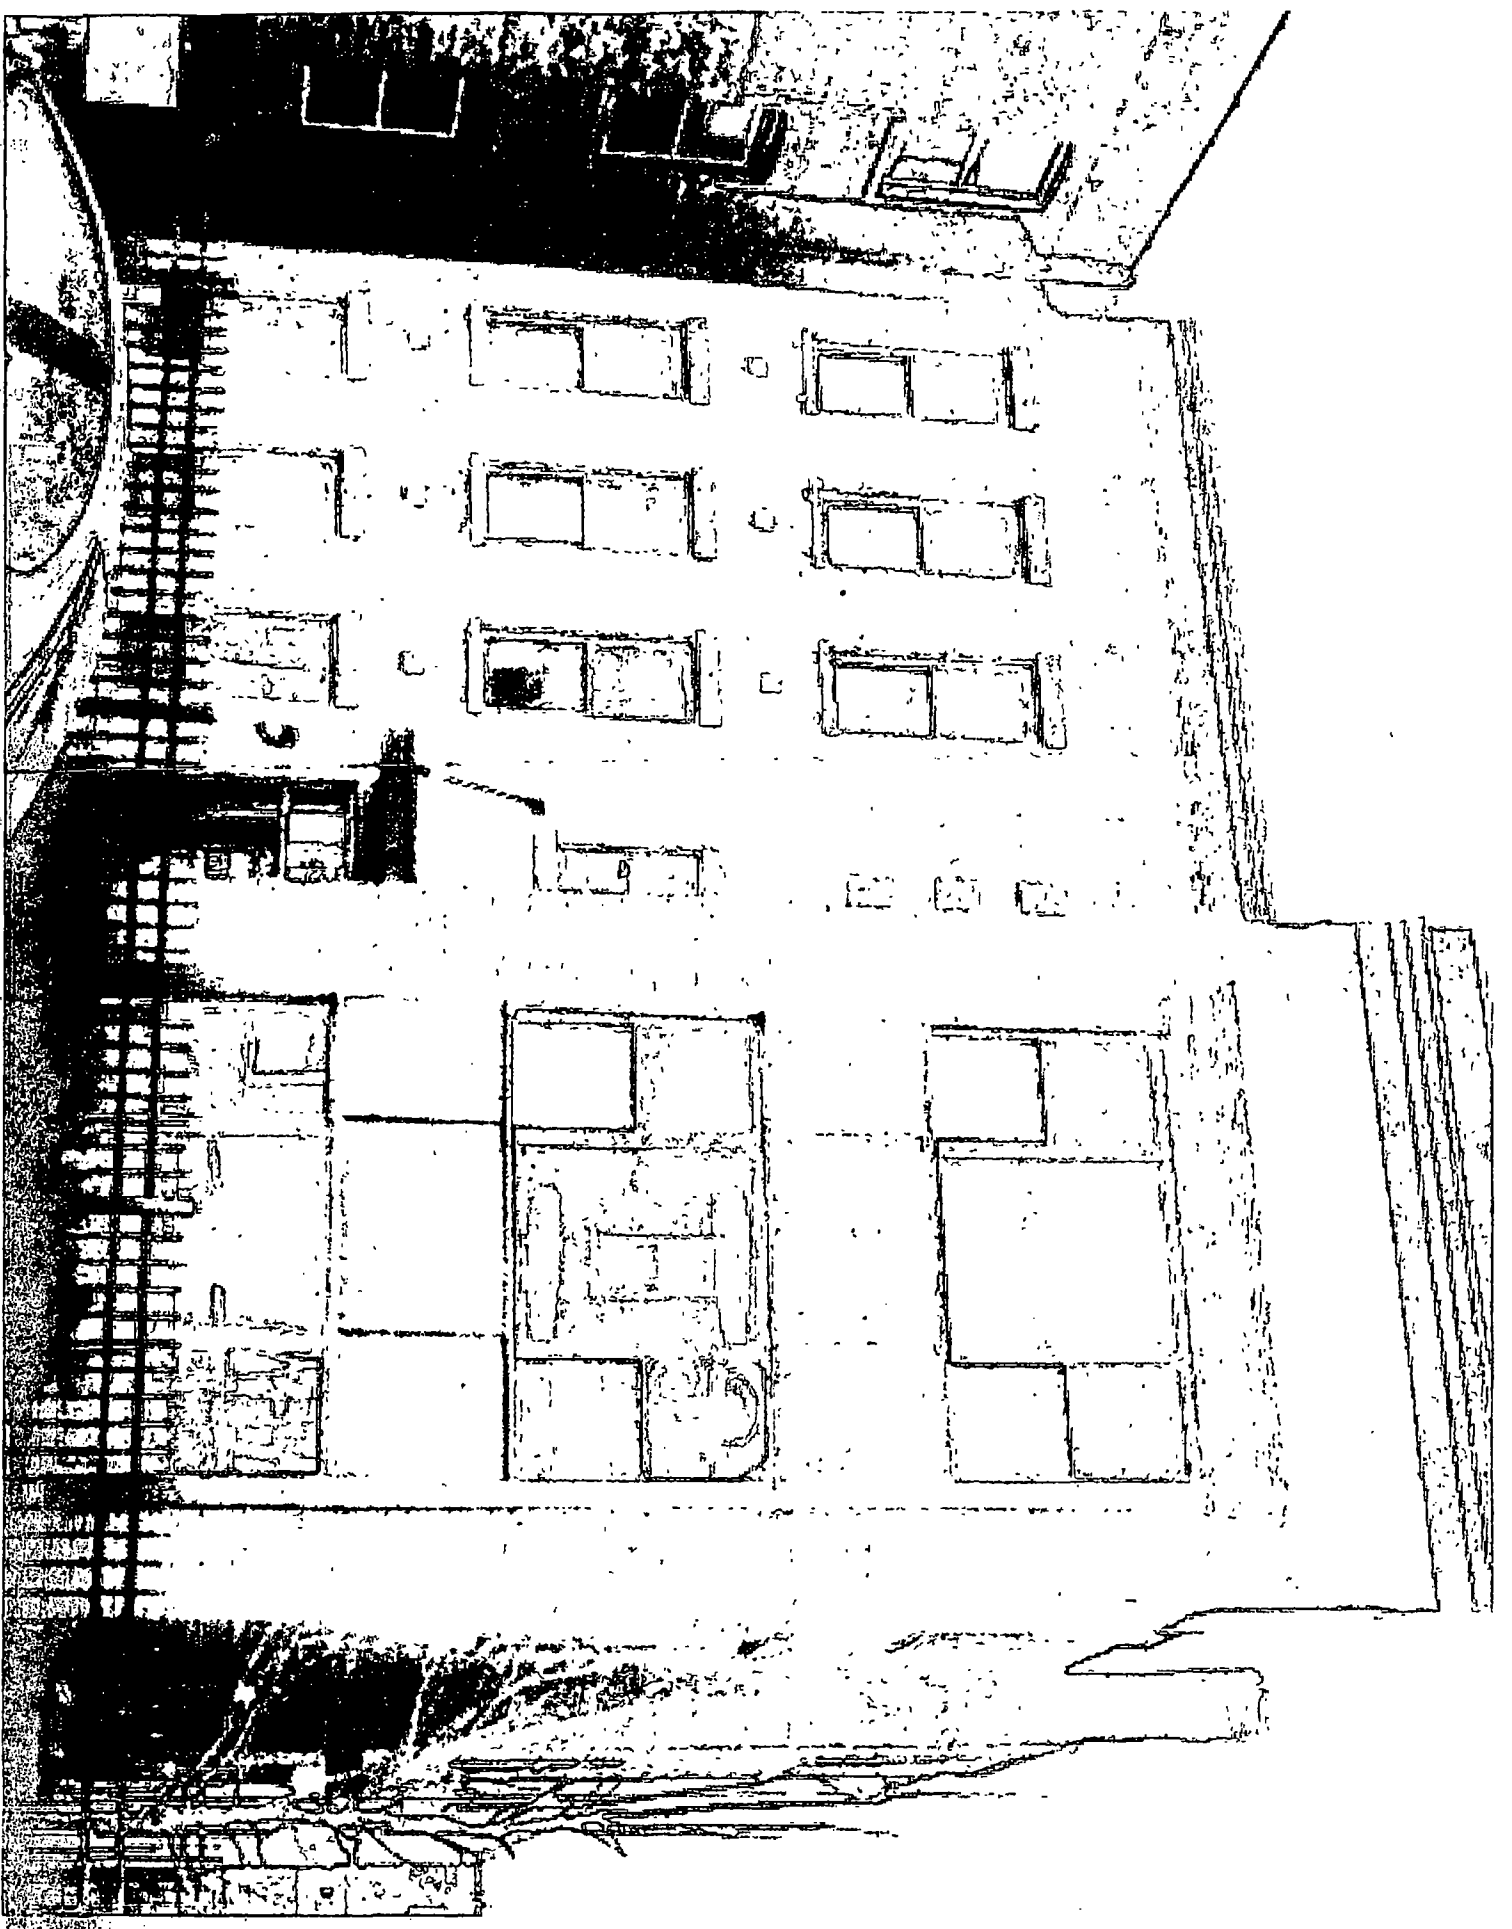



City of Chicago



O2015-7464

Office of the City Clerk

Document Tracking Sheet

Meeting Date:	10/14/2015
Sponsor(s):	Ervin (28)
Type:	Ordinance
Title:	Grant(s) of privilege in public way for Ogden North LLC - fence - 1313-1315 S Fairfield Ave
Committee(s) Assignment:	Committee on Transportation and Public Way

ORDINANCE
Ogden North LLC
Acct. No. 350716 - 1
Permit No. 1119012

Be It Ordained by the City Council of the City of Chicago:

SECTION 1. Permission and authority are hereby given and granted to Ogden North LLC, upon the terms and subject to the conditions of this ordinance to maintain and use, as now constructed, one (1) Fence(s) on the public right-of-way adjacent to its premises known as 1313-1315 S. Fairfield Ave..

Said Fence(s) at 1313-1315 S. FAIRFIELD AVENUE measure(s):

One (1) at fifty-five point three three (55.33) feet in length and approximately six (6) feet in height.

The location of said privilege shall be as shown on prints kept on file with the Department of Business Affairs and Consumer Protection and the Office of the City Clerk.

Said privilege shall be constructed in accordance with plans and specifications approved by the Department of Transportation (Division of Project Development).


This grant of privilege in the public way shall be subject to the provisions of Section 10-28-015 and all other required provisions of the Municipal Code of Chicago.

The grantee shall pay to the City of Chicago as compensation for the privilege #1119012 herein granted the sum of four hundred (\$400.00) per annum in advance.

A 25% penalty will be added for payments received after due date.

The permit holder agrees to hold the City of Chicago harmless for any damage, relocation or replacement costs associated with damage, relocation or removal of private property caused by the City performing work in the public way.


Authority herein given and granted for a period of five (5) years from and after 05/12/2015.

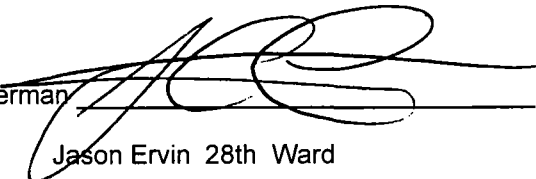Alderman 
Jason Ervin 28th Ward

Ogden North

Ogden and California
Chicago, Illinois

Buildings 2, 3, 4, 5, 6, & 7
Scale 1"=40'

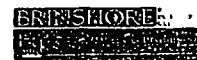


B-M Ogden, LLC
developer



Encroachments Within the Public Way

Legend	
Property Line	---
Existing Fence	---X---
New 6' High Fence	---O---
Proposed Residential Building	[Pattern]
Area of Encroachments in the Public Way	[Dashed Box]


Note
Private walks located within
ROWS at Buildings 4 and 7

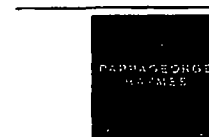

pappageorgehaymes partners
architect

Koo and Associates Ltd
associate architect

01/21/10
P/H # 051875

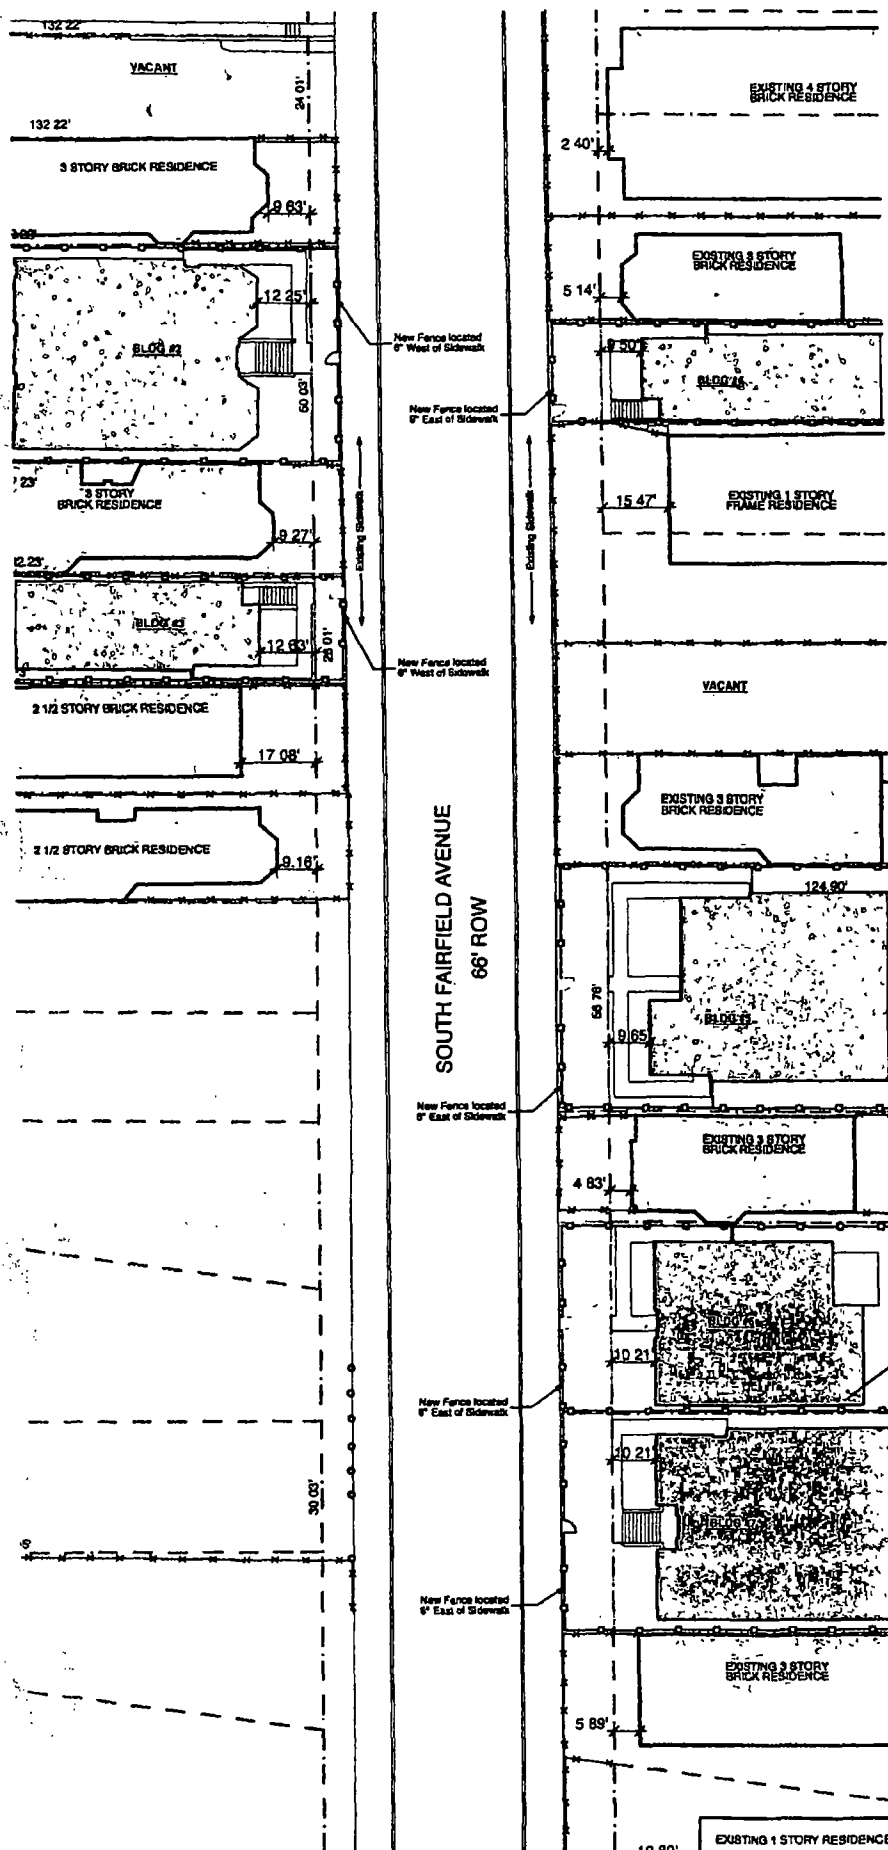



City of Chicago



O2015-7468

Office of the City Clerk

Document Tracking Sheet

Meeting Date:	10/14/2015
Sponsor(s):	Ervin (28)
Type:	Ordinance
Title:	Grant(s) of privilege in public way for Ogden North LLC - fence - 1317-1319 S Fairfield Ave
Committee(s) Assignment:	Committee on Transportation and Public Way

ORDINANCE

Ogden North LLC

Acct. No. 350716 - 1

Permit No. 1119014

Be It Ordained by the City Council of the City of Chicago:

SECTION 1. Permission and authority are hereby given and granted to Ogden North LLC, upon the terms and subject to the conditions of this ordinance to maintain and use, as now constructed, one (1) Fence(s) on the public right-of-way adjacent to its premises known as 1317-1319 S. Fairfield Ave..

Said Fence(s) at 1317-1319 S. FAIRFIELD AVENUE measure(s):

One (1) at sixty-two point five six (62.56) feet in length and approximately six (6) feet in height.

The location of said privilege shall be as shown on prints kept on file with the Department of Business Affairs and Consumer Protection and the Office of the City Clerk.

Said privilege shall be constructed in accordance with plans and specifications approved by the Department of Transportation (Division of Project Development).

This grant of privilege in the public way shall be subject to the provisions of Section 10-28-015 and all other required provisions of the Municipal Code of Chicago.


The grantee shall pay to the City of Chicago as compensation for the privilege #1119014 herein granted the sum of four hundred (\$400.00) per annum in advance.


A 25% penalty will be added for payments received after due date.

The permit holder agrees to hold the City of Chicago harmless for any damage, relocation or replacement costs associated with damage, relocation or removal of private property caused by the City performing work in the public way.

Authority herein given and granted for a period of five (5) years from and after 05/12/2015.

Alderman

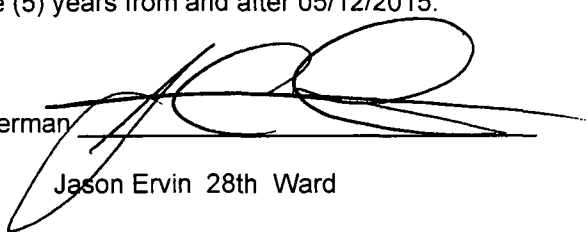
Jason Ervin 28th Ward

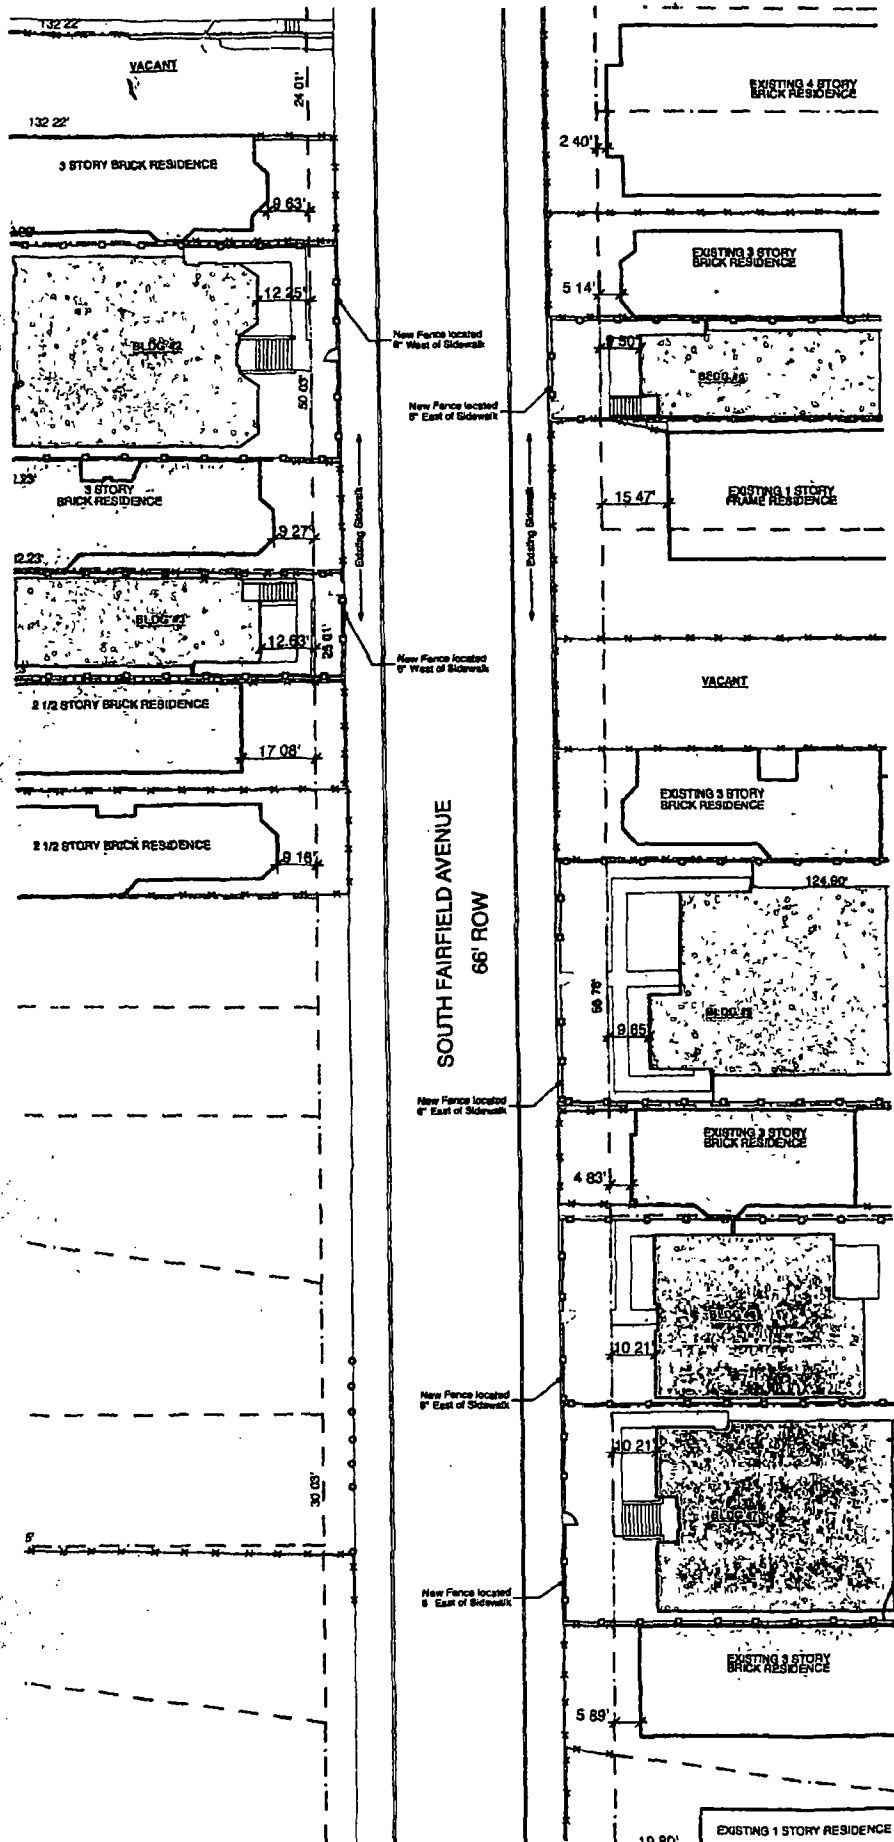

Ogden North

Ogden and California
Chicago, Illinois

Buildings 2, 3, 4, 5, 6, & 7
Scale 1"=40'



B-M Ogden, LLC
developer



Encroachments Within the Public Way

Legend	
Property Line	---
Existing Fence	—+—+—+—+—
New 6' High Fence	—o—o—o—o—
Proposed Residential Building	[Patterned Box]
Area of Encroachments in the Public Way	[Dashed Box]

Note:
Private walks located within
ROWs at Buildings 4 and 7



pappageorgehaymes partners
architect

Koo and Associates Ltd
associate architect

01/21/10
PIH # 051875



City of Chicago



O2015-7471

Office of the City Clerk

Document Tracking Sheet

Meeting Date:	10/14/2015
Sponsor(s):	Ervin (28)
Type:	Ordinance
Title:	Grant(s) of privilege in public way for Ogden North LLC - fence - 1345 S Fairfield Ave
Committee(s) Assignment:	Committee on Transportation and Public Way

ORDINANCE
Ogden North LLC
Acct. No. 350716 - 1
Permit No. 1119015

Be It Ordained by the City Council of the City of Chicago:

SECTION 1. Permission and authority are hereby given and granted to Ogden North LLC, upon the terms and subject to the conditions of this ordinance to maintain and use, as now constructed, one (1) Fence(s) on the public right-of-way adjacent to its premises known as 1345 S. Fairfield Ave..

Said Fence(s) at 1345 S. FAIRFIELD AVENUE measure(s):

One (1) at thirty-six point four two (36.42) feet in length and approximately six (6) feet in height.

The location of said privilege shall be as shown on prints kept on file with the Department of Business Affairs and Consumer Protection and the Office of the City Clerk.

Said privilege shall be constructed in accordance with plans and specifications approved by the Department of Transportation (Division of Project Development).

This grant of privilege in the public way shall be subject to the provisions of Section 10-28-015 and all other required provisions of the Municipal Code of Chicago.

The grantee shall pay to the City of Chicago as compensation for the privilege #1119015 herein granted the sum of four hundred (\$400.00) per annum in advance.


A 25% penalty will be added for payments received after due date.

The permit holder agrees to hold the City of Chicago harmless for any damage, relocation or replacement costs associated with damage, relocation or removal of private property caused by the City performing work in the public way.

Authority herein given and granted for a period of five (5) years from and after 05/12/2015.

Aldermen _____

Jason Ervin 28th Ward

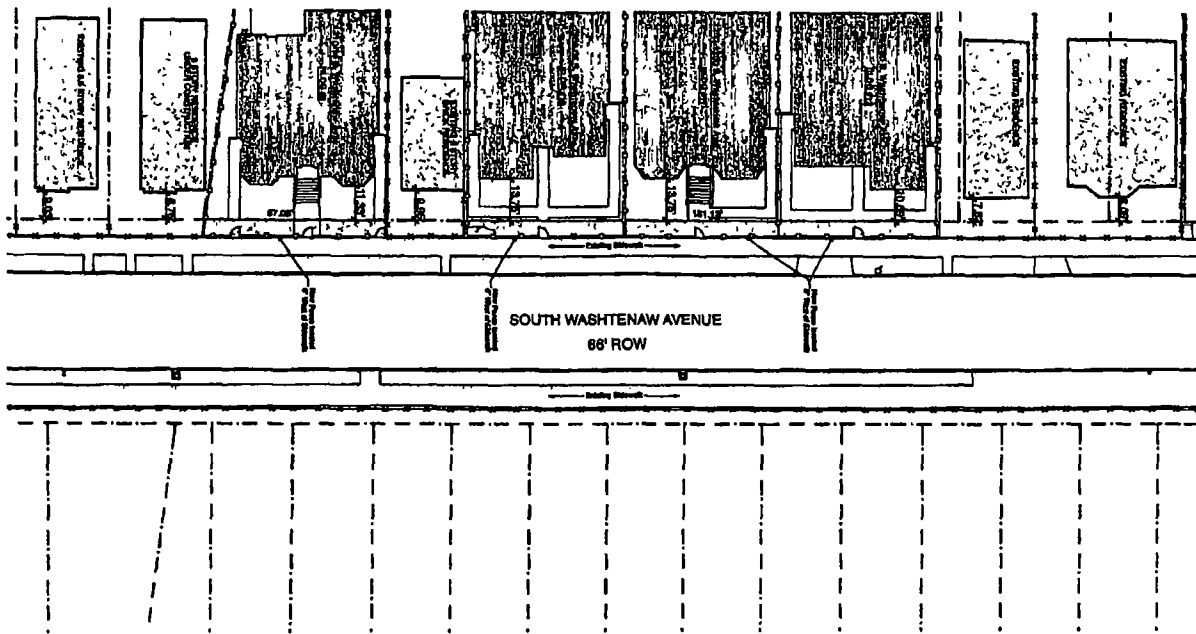

Ogden North

Ogden and Collinsville
Chicago, Illinois

Buildings 3, 10, 11, & 12
Scale: 1"=40'

BRUNNEN
ARCHITECTS
1111 N. LAKE STREET
CHICAGO, IL 60610
(312) 467-1111

Site: Ogden, LLC
Burlington, VT



Encroachments Within
the Public Way

Legend
Property Line
Building Footprint
Setback Line
Proposed Footprint
Proposed Footprint to be Encroached to the Public Way

KOO
Koo and Associates, Inc.
1111 N. LAKE STREET
CHICAGO, IL 60610
(312) 467-1111



City of Chicago



O2015-7476

Office of the City Clerk

Document Tracking Sheet

Meeting Date:	10/14/2015
Sponsor(s):	Ervin (28)
Type:	Ordinance
Title:	Grant(s) of privilege in public way for Ogden North LLC - fence - 1256-1260 S Washtenaw Ave
Committee(s) Assignment:	Committee on Transportation and Public Way

ORDINANCE
Ogden North LLC
Acct. No. 350716 - 1
Permit No. 1119019

Be It Ordained by the City Council of the City of Chicago:

SECTION 1. Permission and authority are hereby given and granted to Ogden North LLC, upon the terms and subject to the conditions of this ordinance to maintain and use, as now constructed, one (1) Fence(s) on the public right-of-way adjacent to its premises known as 1256-1260 S. Washtenaw Ave..

Said Fence(s) at 1256-1260 S. WASHTENAW AVENUE measure(s):

One (1) at fifty-five point five five (55.55) feet in length and approximately six (6) feet in height.

The location of said privilege shall be as shown on prints kept on file with the Department of Business Affairs and Consumer Protection and the Office of the City Clerk.

Said privilege shall be constructed in accordance with plans and specifications approved by the Department of Transportation (Division of Project Development).

This grant of privilege in the public way shall be subject to the provisions of Section 10-28-015 and all other required provisions of the Municipal Code of Chicago.

The grantee shall pay to the City of Chicago as compensation for the privilege #1119019 herein granted the sum of four hundred (\$400.00) per annum in advance.


A 25% penalty will be added for payments received after due date.

The permit holder agrees to hold the City of Chicago harmless for any damage, relocation or replacement costs associated with damage, relocation or removal of private property caused by the City performing work in the public way.

Authority herein given and granted for a period of five (5) years from and after 05/12/2015.

Alderman

Jason Ervin 28th Ward

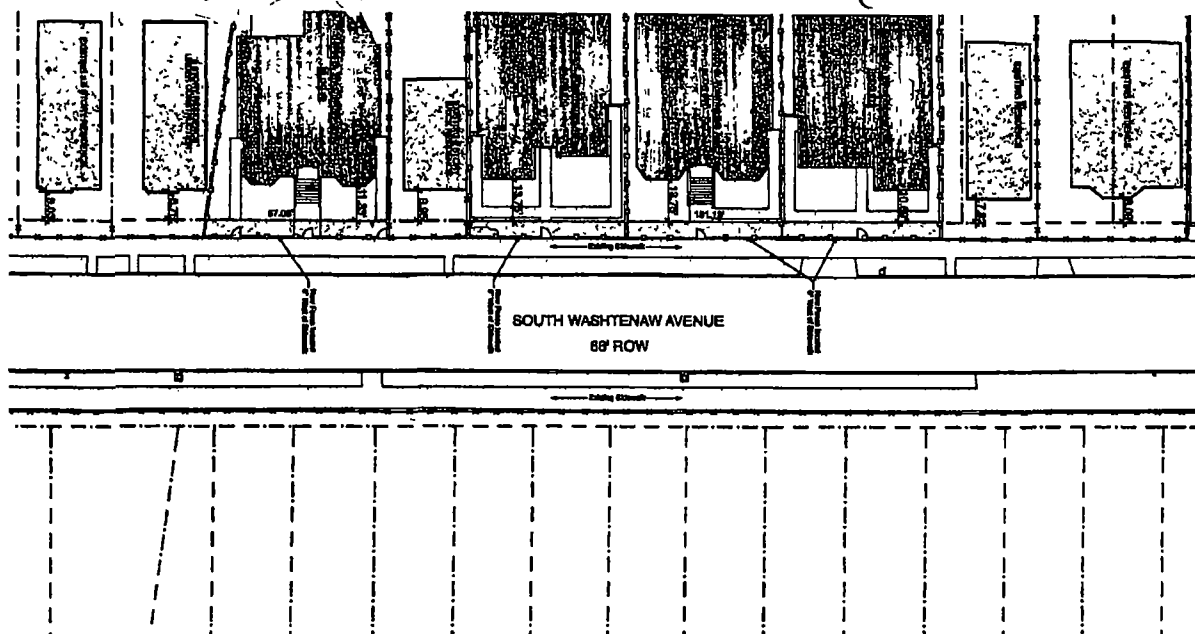

Legend	
Property Line	---
Building Footprint	▬
Area of 100' Front	▬
Proposed/Existing	▬
Area of Encroachment	▬
Area of Encroachment	▬

Encroachments Within
the Public Way



East Ogden, LLC

BRINSON

Buildings 1, 2, 3, 4 & 5
Scale 1"=40'

Ogden North
Ogden and Calhoun
City, Utah

KOO
Koo and Associates, LLC
Architects

2020
02/20/2020



City of Chicago



O2015-7478

Office of the City Clerk

Document Tracking Sheet

Meeting Date:	10/14/2015
Sponsor(s):	Ervin (28)
Type:	Ordinance
Title:	Grant(s) of privilege in public way for Ogden North LLC - fence - 1262-1300 S Washtenaw Ave
Committee(s) Assignment:	Committee on Transportation and Public Way

ORDINANCE
Ogden North LLC
Acct. No. 350716 - 1
Permit No. 1119018

Be It Ordained by the City Council of the City of Chicago:

SECTION 1. Permission and authority are hereby given and granted to Ogden North LLC, upon the terms and subject to the conditions of this ordinance to maintain and use, as now constructed, one (1) Fence(s) on the public right-of-way adjacent to its premises known as 1262-1300 S. Washtenaw Ave..

Said Fence(s) at 1262-1300 S. WASHTENAW AVENUE measure(s):
One (1) fifty-five point five six (55.56) feet in length and approximately six (6) feet in height.

The location of said privilege shall be as shown on prints kept on file with the Department of Business Affairs and Consumer Protection and the Office of the City Clerk.

Said privilege shall be constructed in accordance with plans and specifications approved by the Department of Transportation (Division of Project Development).

This grant of privilege in the public way shall be subject to the provisions of Section 10-28-015 and all other required provisions of the Municipal Code of Chicago.


The grantee shall pay to the City of Chicago as compensation for the privilege #1119018 herein granted the sum of four hundred (\$400.00) per annum in advance.


A 25% penalty will be added for payments received after due date.

The permit holder agrees to hold the City of Chicago harmless for any damage, relocation or replacement costs associated with damage, relocation or removal of private property caused by the City performing work in the public way.

Authority herein given and granted for a period of five (5) years from and after 05/12/2015.

Alderman

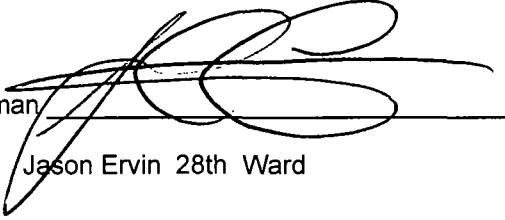
Jason Ervin 28th Ward

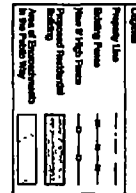

Encroachments Within the Public Way

⊕

DO NOT WRITE IN THESE SPACES

TRANSITION
 FROM
 THE
 PAST
 TO
 THE
 FUTURE

Ogden North
Ogden and California
Chicago, Illinois
Buildings 8, 10, 11, & 12
Scale 1"=4'

KODAK SAFETY FILM

**Safeguard your pictures
with Kodak safety film.**

**Kodak and Associates Ltd.
London W8 7AH England**

CCO

120 and Associates Ltd.
Executive Architects

CULTURE



City of Chicago



O2015-7482

Office of the City Clerk

Document Tracking Sheet

Meeting Date:	10/14/2015
Sponsor(s):	Ervin (28)
Type:	Ordinance
Title:	Grant(s) of privilege in public way for Ogden North LLC - fence - 1302-1306 S Washtenaw Ave
Committee(s) Assignment:	Committee on Transportation and Public Way

ORDINANCE
Ogden North LLC
Acct. No. 350716 - 1
Permit No. 1119017

Be It Ordained by the City Council of the City of Chicago:

SECTION 1. Permission and authority are hereby given and granted to Ogden North LLC, upon the terms and subject to the conditions of this ordinance to maintain and use, as now constructed, one (1) Fence(s) on the public right-of-way adjacent to its premises known as 1302-1306 S. Washtenaw Ave..

Said Fence(s) at 1302-1306 S. WASHTENAW AVENUE measure(s):

One (1) at fifty-six point three three (56.33) feet in length and approximately six (6) feet in height.

The location of said privilege shall be as shown on prints kept on file with the Department of Business Affairs and Consumer Protection and the Office of the City Clerk.

Said privilege shall be constructed in accordance with plans and specifications approved by the Department of Transportation (Division of Project Development).

This grant of privilege in the public way shall be subject to the provisions of Section 10-28-015 and all other required provisions of the Municipal Code of Chicago.

The grantee shall pay to the City of Chicago as compensation for the privilege #1119017 herein granted the sum of four hundred (\$400.00) per annum in advance.


A 25% penalty will be added for payments received after due date.

The permit holder agrees to hold the City of Chicago harmless for any damage, relocation or replacement costs associated with damage, relocation or removal of private property caused by the City performing work in the public way.

Authority herein given and granted for a period of five (5) years from and after 05/12/2015.

Alderman

Jason Ervin 28th Ward

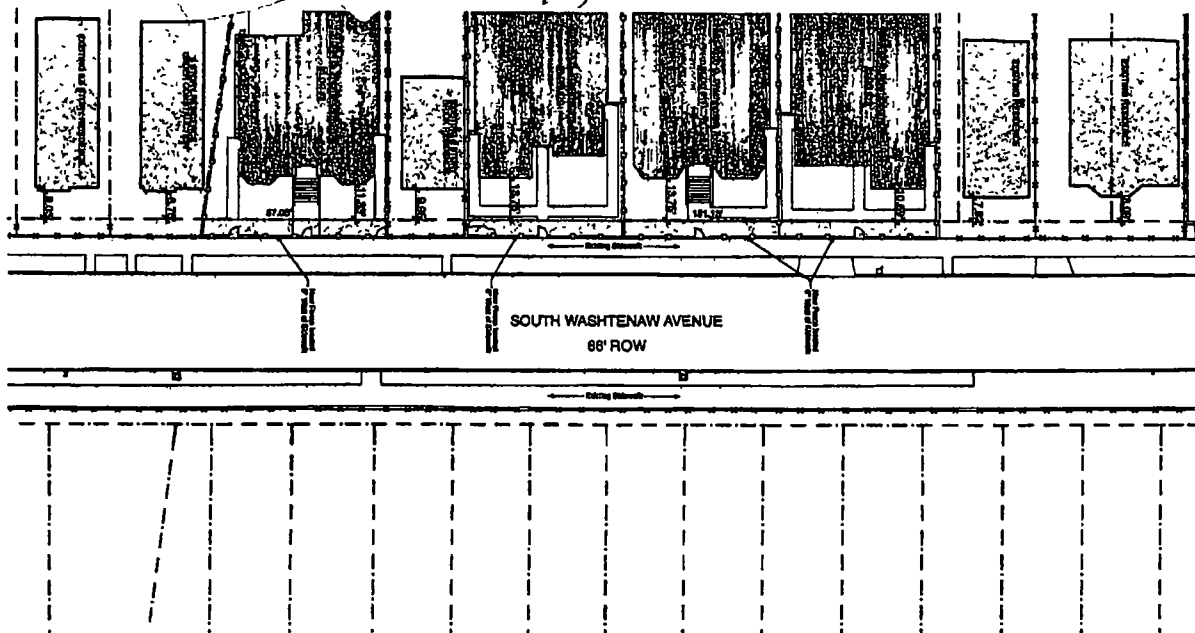

Encroachments Within
the Public Way



See Ogden, LLC
Survey



Ogden and Company, Inc.
Chicago, Illinois
Buildings A, B, C, D, E, F, G, H, I, J, K, L, M, N, O, P, Q, R, S, T, U, V, W, X, Y, Z
Block 1447

Ogden North



KOU
Kou and Associates, LLC
Chicago, Illinois

PH 1447



City of Chicago



O2015-7487

Office of the City Clerk

Document Tracking Sheet

Meeting Date:	10/14/2015
Sponsor(s):	Ervin (28)
Type:	Ordinance
Title:	Grant(s) of privilege in public way for Ogden North LLC - occupation of space - 1254-1356 S Fairfield Ave
Committee(s) Assignment:	Committee on Transportation and Public Way

ORDINANCE

Ogden North LLC

Acct. No. 350716 - 1

Permit No. 1119066

Be It Ordained by the City Council of the City of Chicago:

SECTION 1. Permission and authority are hereby given and granted to Ogden North LLC, upon the terms and subject to the conditions of this ordinance to maintain and use, as now constructed, one (1) Occupation of Space(s) on the public right-of-way adjacent to its premises known as 1254-1356 S. Fairfield Ave..

Said Occupation of Space(s) at 1254-1256 S. FAIRFIELD AVENUE measure(s):

One (1) at fifty point zero three (50.03) feet in length, and six point four two (6.42) feet in width for a total of three hundred twenty-one point one nine (321.19) square feet.

The location of said privilege shall be as shown on prints kept on file with the Department of Business Affairs and Consumer Protection and the Office of the City Clerk.

Said privilege shall be constructed in accordance with plans and specifications approved by the Department of Planning and Development, Department of Transportation (Division of Project Development), and Department of Transportation (Office of Underground Coordination).

This grant of privilege in the public way shall be subject to the provisions of Section 10-28-015 and all other required provisions of the Municipal Code of Chicago.

The grantee shall pay to the City of Chicago as compensation for the privilege #1119066 herein granted the sum of four hundred (\$400.00) per annum in advance.


A 25% penalty will be added for payments received after due date.

The permit holder agrees to hold the City of Chicago harmless for any damage, relocation or replacement costs associated with damage, relocation or removal of private property caused by the City performing work in the public way.

Authority herein given and granted for a period of five (5) years from and after 05/12/2015.

Alderman

Jason Ervin 28th Ward

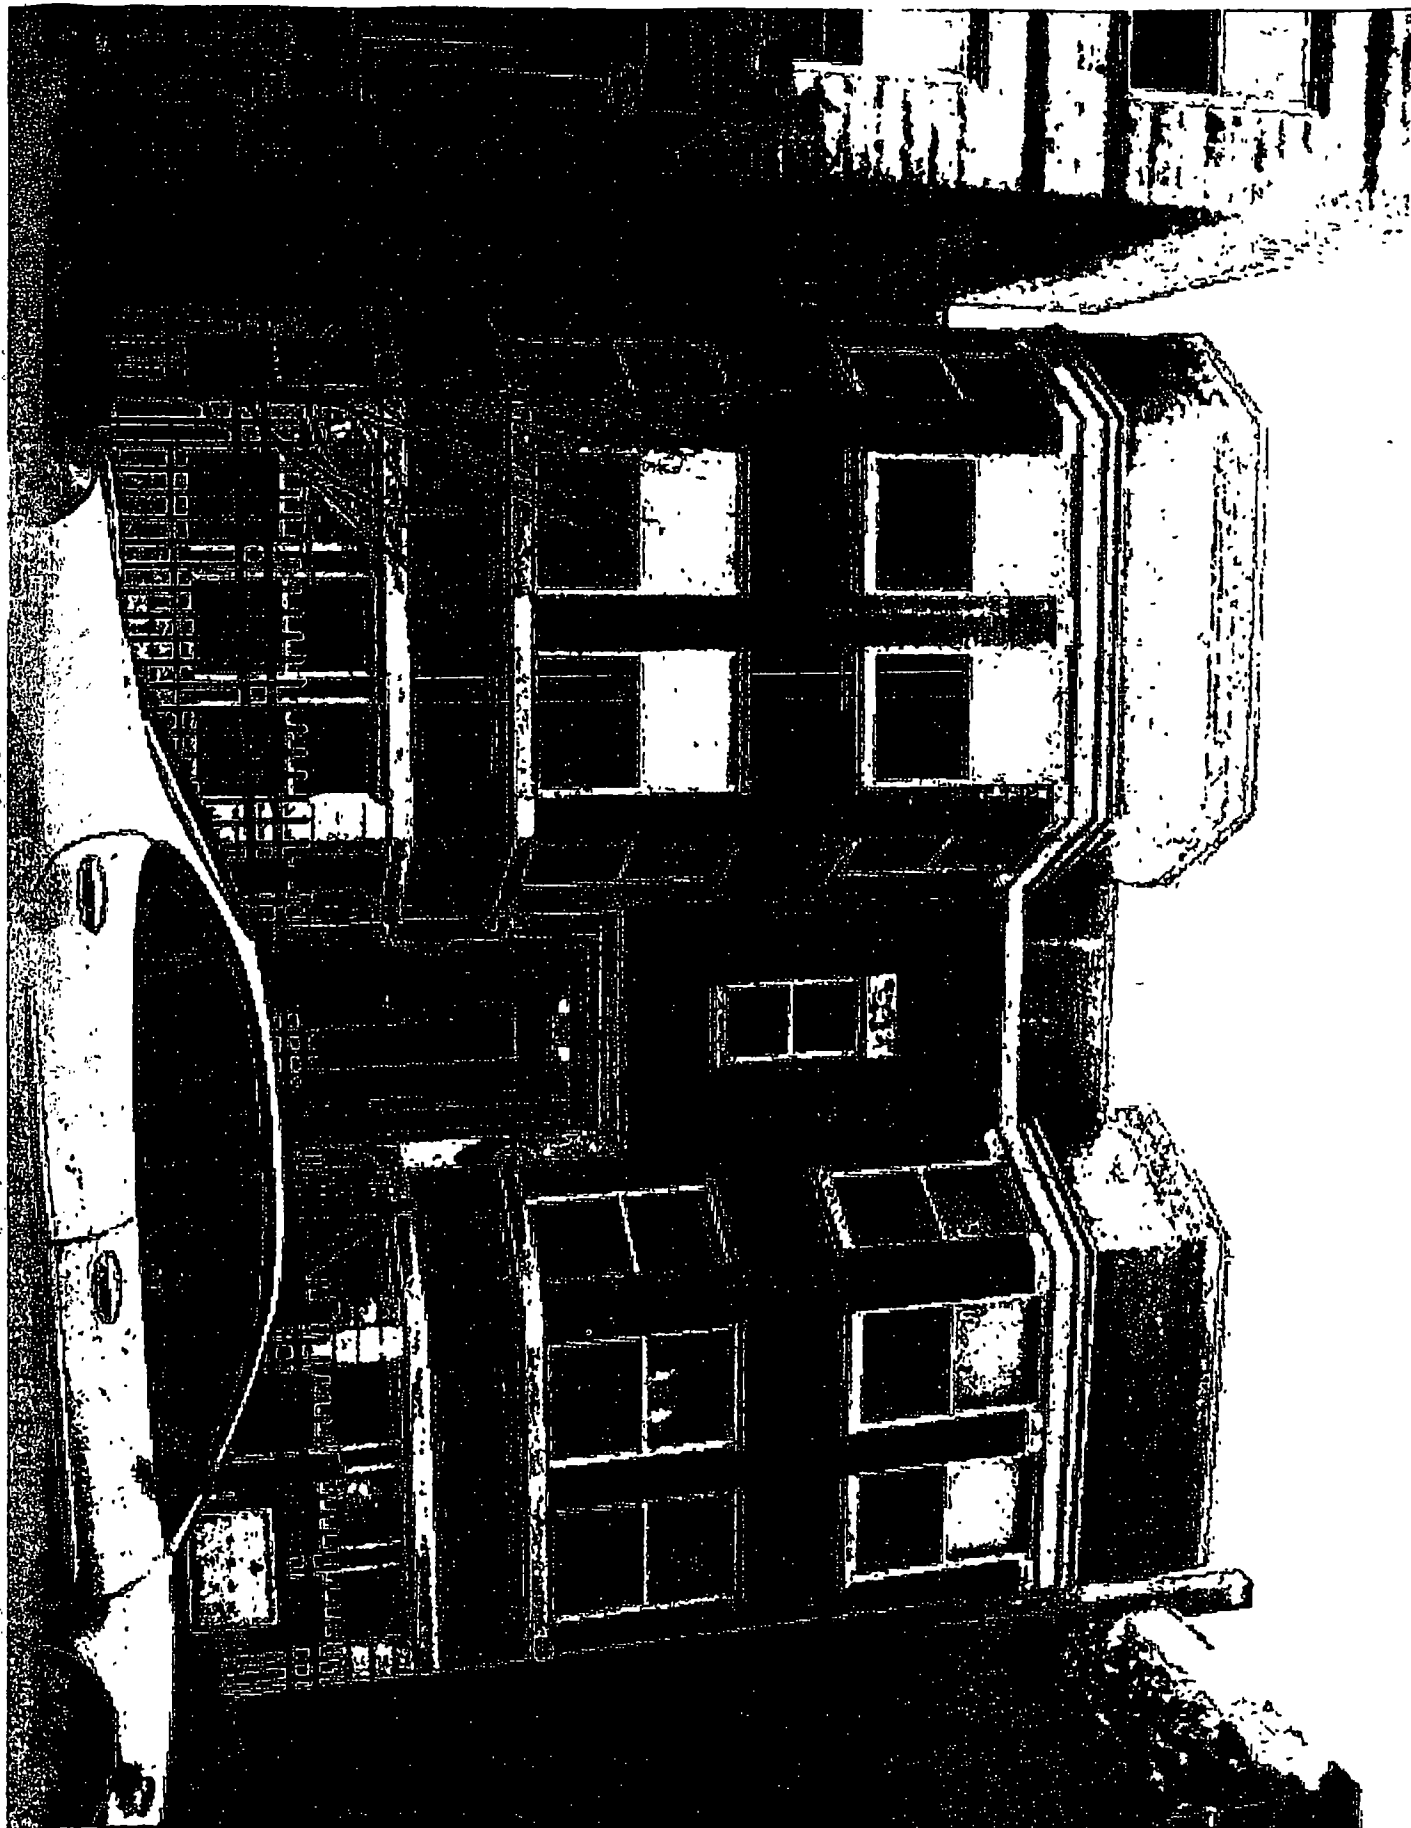



City of Chicago



O2015-7490

Office of the City Clerk

Document Tracking Sheet

Meeting Date:	10/14/2015
Sponsor(s):	Ervin (28)
Type:	Ordinance
Title:	Grant(s) of privilege in public way for Ogden North LLC - occupation of space - 1255 S Fairfield Ave
Committee(s) Assignment:	Committee on Transportation and Public Way

ORDINANCE

Ogden North LLC

Acct. No. 350716 - 1

Permit No. 1119070

Be It Ordained by the City Council of the City of Chicago:

SECTION 1. Permission and authority are hereby given and granted to Ogden North LLC, upon the terms and subject to the conditions of this ordinance to maintain and use, as now constructed, one (1) Occupation of Space(s) on the public right-of-way adjacent to its premises known as 1255 S. Fairfield Ave..

Said Occupation of Space(s) at 1255 S. FAIRFIELD AVENUE measure(s):

One (1) at twenty-four (24) feet in length, and twelve point two five (12.25) feet in width for a total of two hundred ninety-four (294) square feet.

The location of said privilege shall be as shown on prints kept on file with the Department of Business Affairs and Consumer Protection and the Office of the City Clerk.

Said privilege shall be constructed in accordance with plans and specifications approved by the Department of Planning and Development, Department of Transportation (Division of Project Development), and Department of Transportation (Office of Underground Coordination).

This grant of privilege in the public way shall be subject to the provisions of Section 10-28-015 and all other required provisions of the Municipal Code of Chicago.

The grantee shall pay to the City of Chicago as compensation for the privilege #1119070 herein granted the sum of four hundred (\$400.00) per annum in advance.

A 25% penalty will be added for payments received after due date.

The permit holder agrees to hold the City of Chicago harmless for any damage, relocation or replacement costs associated with damage, relocation or removal of private property caused by the City performing work in the public way.

Authority herein given and granted for a period of five (5) years from and after 05/12/2015.

Alderman

Jason Ervin 28th Ward





City of Chicago



O2015-7495

Office of the City Clerk

Document Tracking Sheet

Meeting Date:	10/14/2015
Sponsor(s):	Ervin (28)
Type:	Ordinance
Title:	Grant(s) of privilege in public way for Ogden North LLC - occupation of space - 1256-1260 S Washtenaw Ave
Committee(s) Assignment:	Committee on Transportation and Public Way

ORDINANCE
Ogden North LLC
Acct. No. 350716 - 1
Permit No. 1119210

Be It Ordained by the City Council of the City of Chicago:

SECTION 1. Permission and authority are hereby given and granted to Ogden North LLC, upon the terms and subject to the conditions of this ordinance to maintain and use, as now constructed, one (1) Occupation of Space(s) on the public right-of-way adjacent to its premises known as 1256-1260 S. Washtenaw Ave..

Said Occupation of Space(s) at 1256-1260 S. WASHTENAW measure(s):

One (1) at fifty point zero five (50.05) feet in length, and five point five (5.5) feet in width for a total of two hundred seventy-five point two eight (275.28) square feet.

The location of said privilege shall be as shown on prints kept on file with the Department of Business Affairs and Consumer Protection and the Office of the City Clerk.

Said privilege shall be constructed in accordance with plans and specifications approved by the Department of Planning and Development, Department of Transportation (Division of Project Development), and Department of Transportation (Office of Underground Coordination).

This grant of privilege in the public way shall be subject to the provisions of Section 10-28-015 and all other required provisions of the Municipal Code of Chicago.

The grantee shall pay to the City of Chicago as compensation for the privilege #1119210 herein granted the sum of four hundred (\$400.00) per annum in advance.


A 25% penalty will be added for payments received after due date.

The permit holder agrees to hold the City of Chicago harmless for any damage, relocation or replacement costs associated with damage, relocation or removal of private property caused by the City performing work in the public way.

Authority herein given and granted for a period of five (5) years from and after 05/12/2015.

Alderman

Jason Ervin 28th Ward

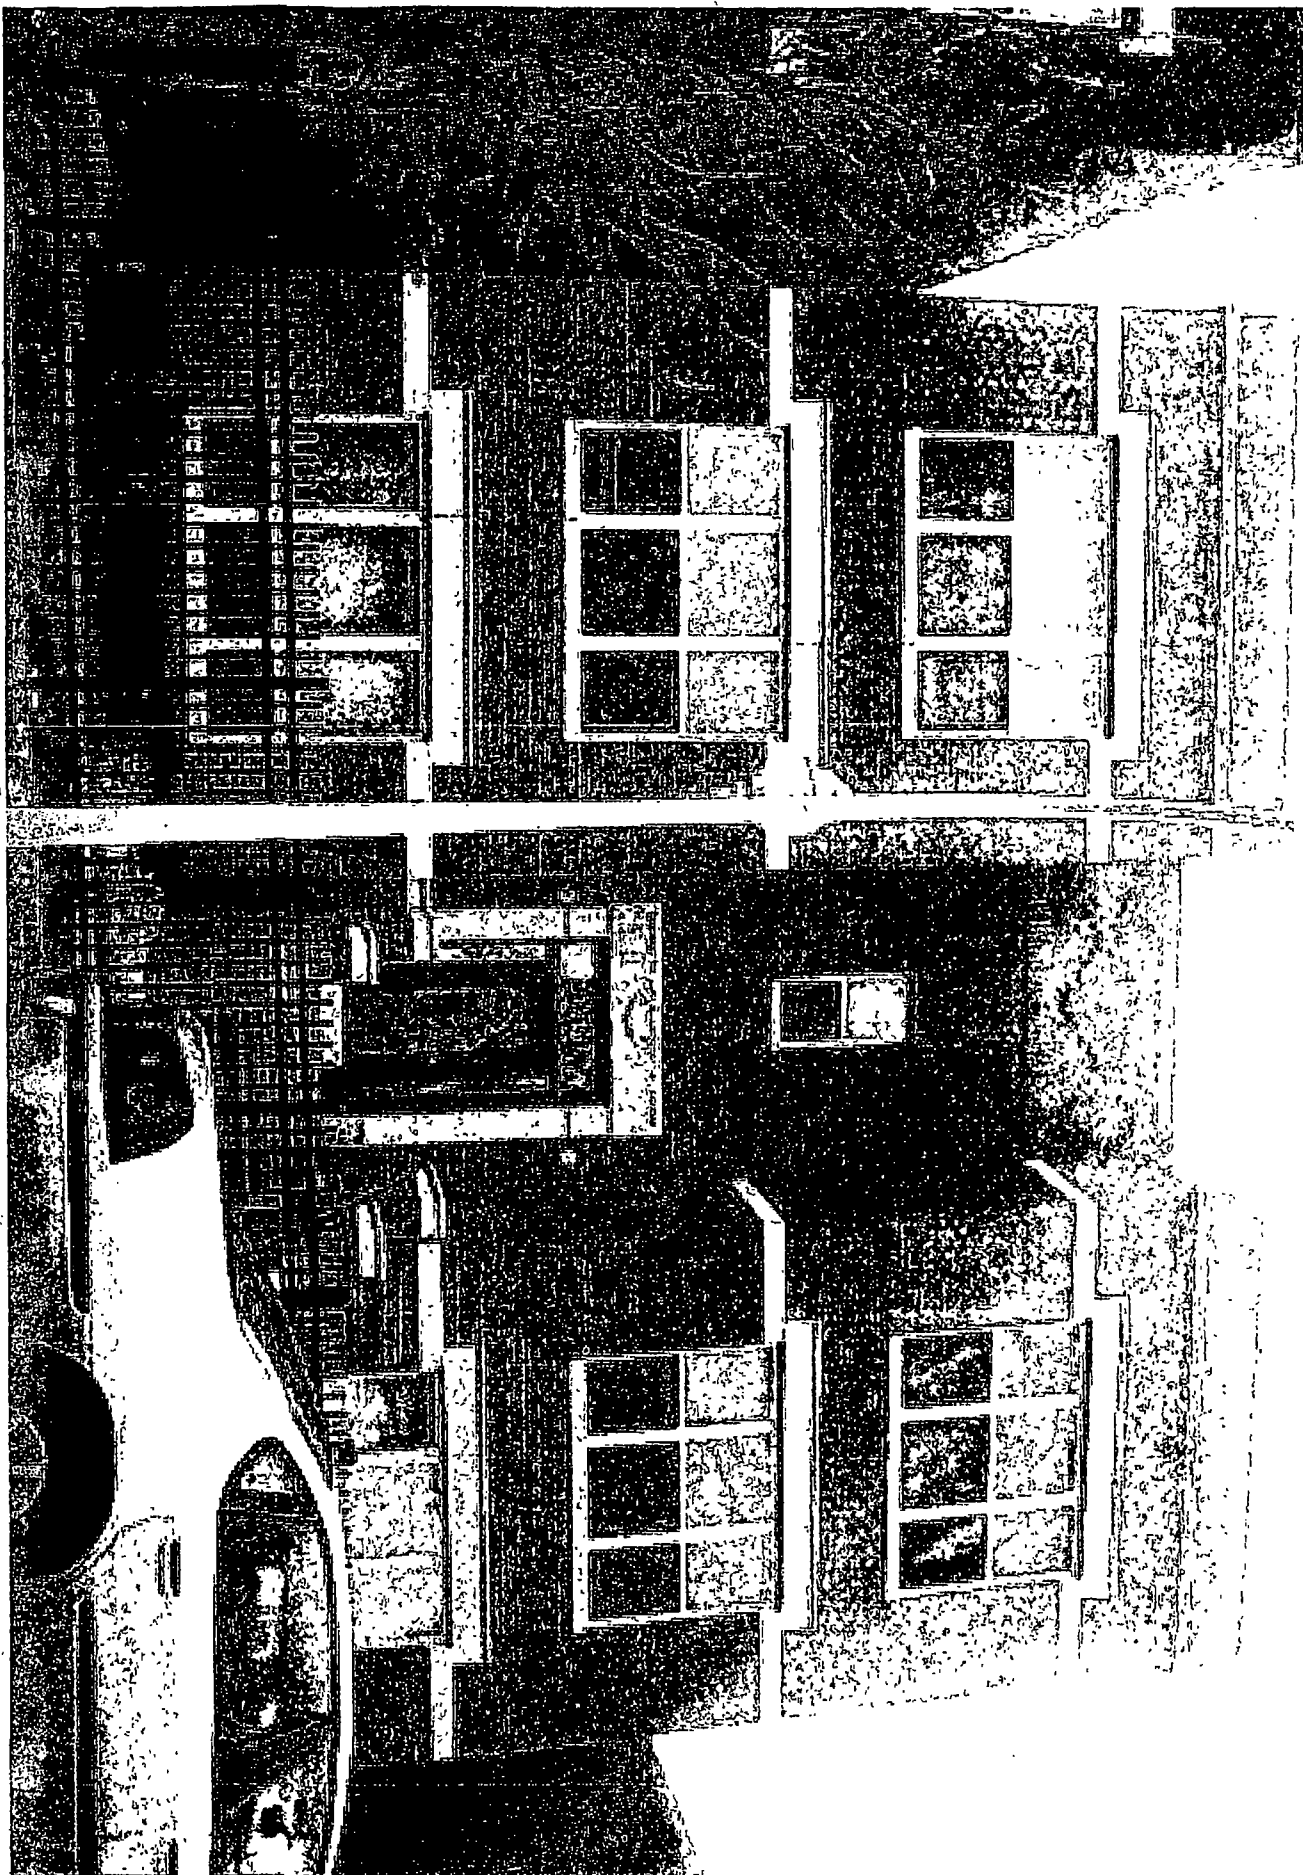



City of Chicago



O2015-7499

Office of the City Clerk

Document Tracking Sheet

Meeting Date:	10/14/2015
Sponsor(s):	Ervin (28)
Type:	Ordinance
Title:	Grant(s) of privilege in public way for Ogden North LLC - occupation of space - 1260 S Fairfield Ave
Committee(s) Assignment:	Committee on Transportation and Public Way

ORDINANCE
Ogden North LLC
Acct. No. 350716 - 1
Permit No. 1119067

Be It Ordained by the City Council of the City of Chicago:

SECTION 1. Permission and authority are hereby given and granted to Ogden North LLC, upon the terms and subject to the conditions of this ordinance to maintain and use, as now constructed, one (1) Occupation of Space(s) on the public right-of-way adjacent to its premises known as 1260 S. Fairfield Ave..

Said Occupation of Space(s) at 1260 S. FAIRFIELD AVENUE measure(s):

One (1) at twenty-five point zero one (25.01) feet in length, and six point eight three (6.83) feet in width for a total of one hundred seventy point eight two (170.82) square feet.

The location of said privilege shall be as shown on prints kept on file with the Department of Business Affairs and Consumer Protection and the Office of the City Clerk.

Said privilege shall be constructed in accordance with plans and specifications approved by the Department of Planning and Development, Department of Transportation (Division of Project Development), and Department of Transportation (Office of Underground Coordination).

This grant of privilege in the public way shall be subject to the provisions of Section 10-28-015 and all other required provisions of the Municipal Code of Chicago.

The grantee shall pay to the City of Chicago as compensation for the privilege #1119067 herein granted the sum of four hundred (\$400.00) per annum in advance.

A 25% penalty will be added for payments received after due date.

The permit holder agrees to hold the City of Chicago harmless for any damage, relocation or replacement costs associated with damage, relocation or removal of private property caused by the City performing work in the public way.

Authority herein given and granted for a period of five (5) years from and after 05/12/2015.

Alderman

Jason Ervin 28th Ward





City of Chicago



O2015-7503

Office of the City Clerk

Document Tracking Sheet

Meeting Date:	10/14/2015
Sponsor(s):	Ervin (28)
Type:	Ordinance
Title:	Grant(s) of privilege in public way for Ogden North LLC - occupation of space - 1301-1307 S Fairfield Ave
Committee(s) Assignment:	Committee on Transportation and Public Way

ORDINANCE
Ogden North LLC
Acct. No. 350716 - 1
Permit No. 1119073

Be It Ordained by the City Council of the City of Chicago:

SECTION 1. Permission and authority are hereby given and granted to Ogden North LLC, upon the terms and subject to the conditions of this ordinance to maintain and use, as now constructed, one (1) Occupation of Space(s) on the public right-of-way adjacent to its premises known as 1301-1307 S. Fairfield Ave..

Said Occupation of Space(s) at 1301-1307 S. FAIRFIELD AVENUE measure(s):

One (1) at fifty-six point seven six (56.76) feet in length, and twelve (12) feet in width for a total of six hundred eighty-one point one two (681.12) square feet.

The location of said privilege shall be as shown on prints kept on file with the Department of Business Affairs and Consumer Protection and the Office of the City Clerk.

Said privilege shall be constructed in accordance with plans and specifications approved by the Department of Planning and Development, Department of Transportation (Division of Project Development), and Department of Transportation (Office of Underground Coordination).

This grant of privilege in the public way shall be subject to the provisions of Section 10-28-015 and all other required provisions of the Municipal Code of Chicago.


The grantee shall pay to the City of Chicago as compensation for the privilege #1119073 herein granted the sum of four hundred (\$400.00) per annum in advance.

A 25% penalty will be added for payments received after due date.

The permit holder agrees to hold the City of Chicago harmless for any damage, relocation or replacement costs associated with damage, relocation or removal of private property caused by the City performing work in the public way.


Authority herein given and granted for a period of five (5) years from and after 05/12/2015.

Alderman

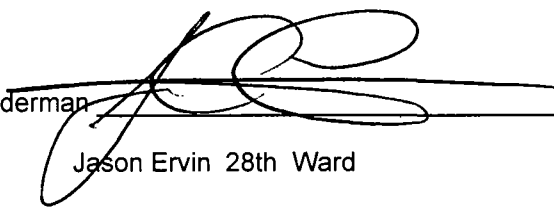
Jason Ervin 28th Ward

10

11
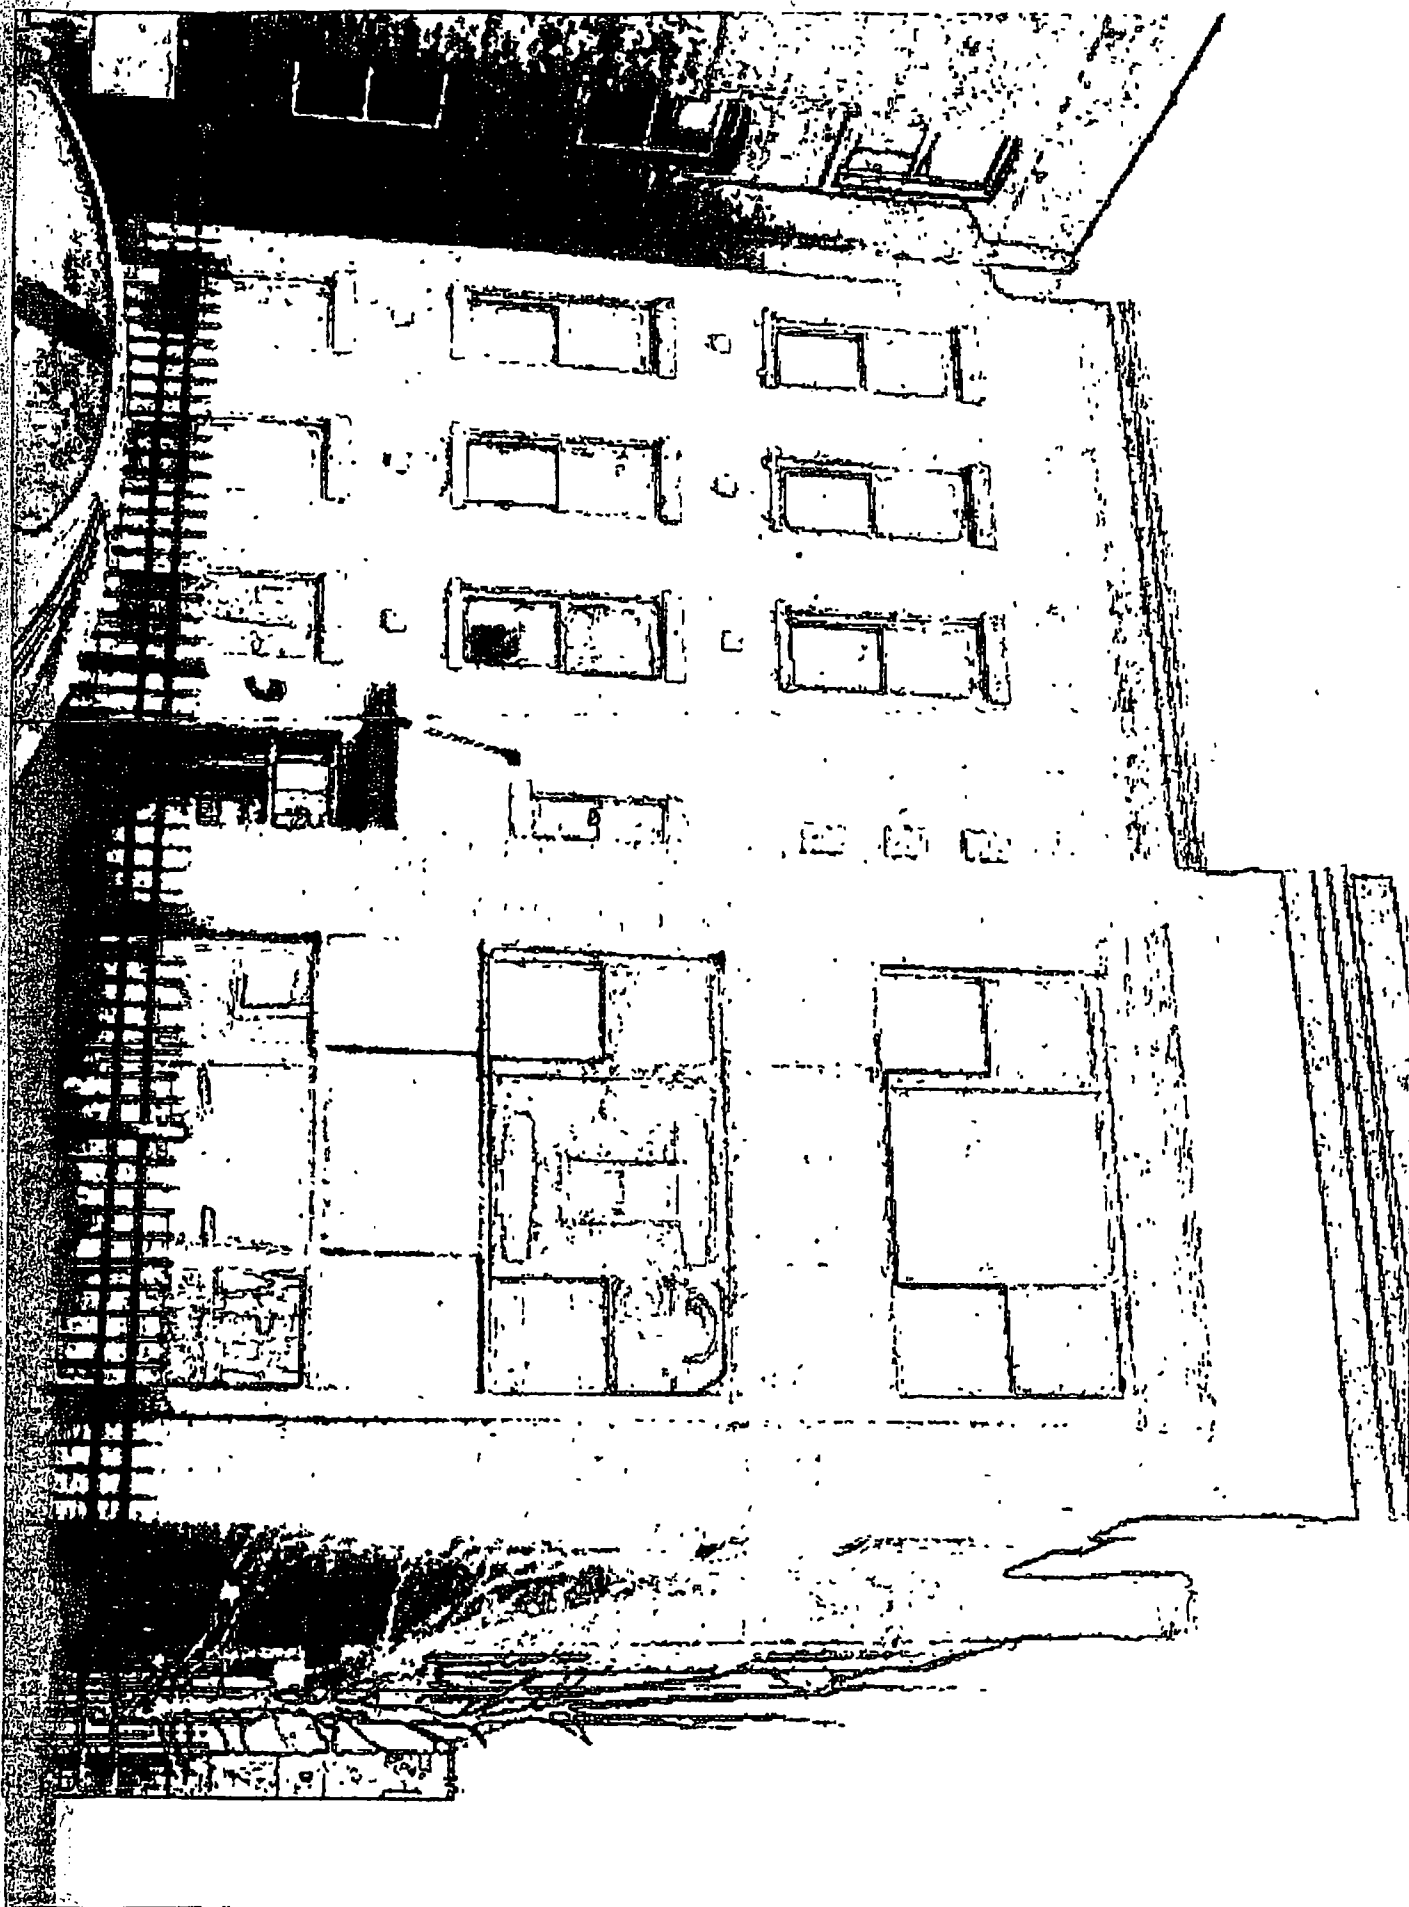



City of Chicago



O2015-7510

Office of the City Clerk

Document Tracking Sheet

Meeting Date:	10/14/2015
Sponsor(s):	Ervin (28)
Type:	Ordinance
Title:	Grant(s) of privilege in public way for Ogden North LLC - occupation of space - 1262-1300 S Washtenaw Ave
Committee(s) Assignment:	Committee on Transportation and Public Way

ORDINANCE
Ogden North LLC
Acct. No. 350716 - 1
Permit No. 1119212

Be It Ordained by the City Council of the City of Chicago:

SECTION 1. Permission and authority are hereby given and granted to Ogden North LLC, upon the terms and subject to the conditions of this ordinance to maintain and use, as now constructed, one (1) Occupation of Space(s) on the public right-of-way adjacent to its premises known as 1262-1300 S. Washtenaw Ave..

Said Occupation of Space(s) at 1262-1300 S. WASHTENAW measure(s):

One (1) at fifty point zero three (50.03) feet in length, and five point five three (5.53) feet in width for a total of two hundred seventy-six point six seven (276.67) square feet.

The location of said privilege shall be as shown on prints kept on file with the Department of Business Affairs and Consumer Protection and the Office of the City Clerk.

Said privilege shall be constructed in accordance with plans and specifications approved by the Department of Planning and Development, Department of Transportation (Division of Project Development), and Department of Transportation (Office of Underground Coordination).

This grant of privilege in the public way shall be subject to the provisions of Section 10-28-015 and all other required provisions of the Municipal Code of Chicago.

The grantee shall pay to the City of Chicago as compensation for the privilege #1119212 herein granted the sum of four hundred (\$400.00) per annum in advance.


A 25% penalty will be added for payments received after due date.

The permit holder agrees to hold the City of Chicago harmless for any damage, relocation or replacement costs associated with damage, relocation or removal of private property caused by the City performing work in the public way.

Authority herein given and granted for a period of five (5) years from and after 05/12/2015.

Alderman

Jason Ervin 28th Ward

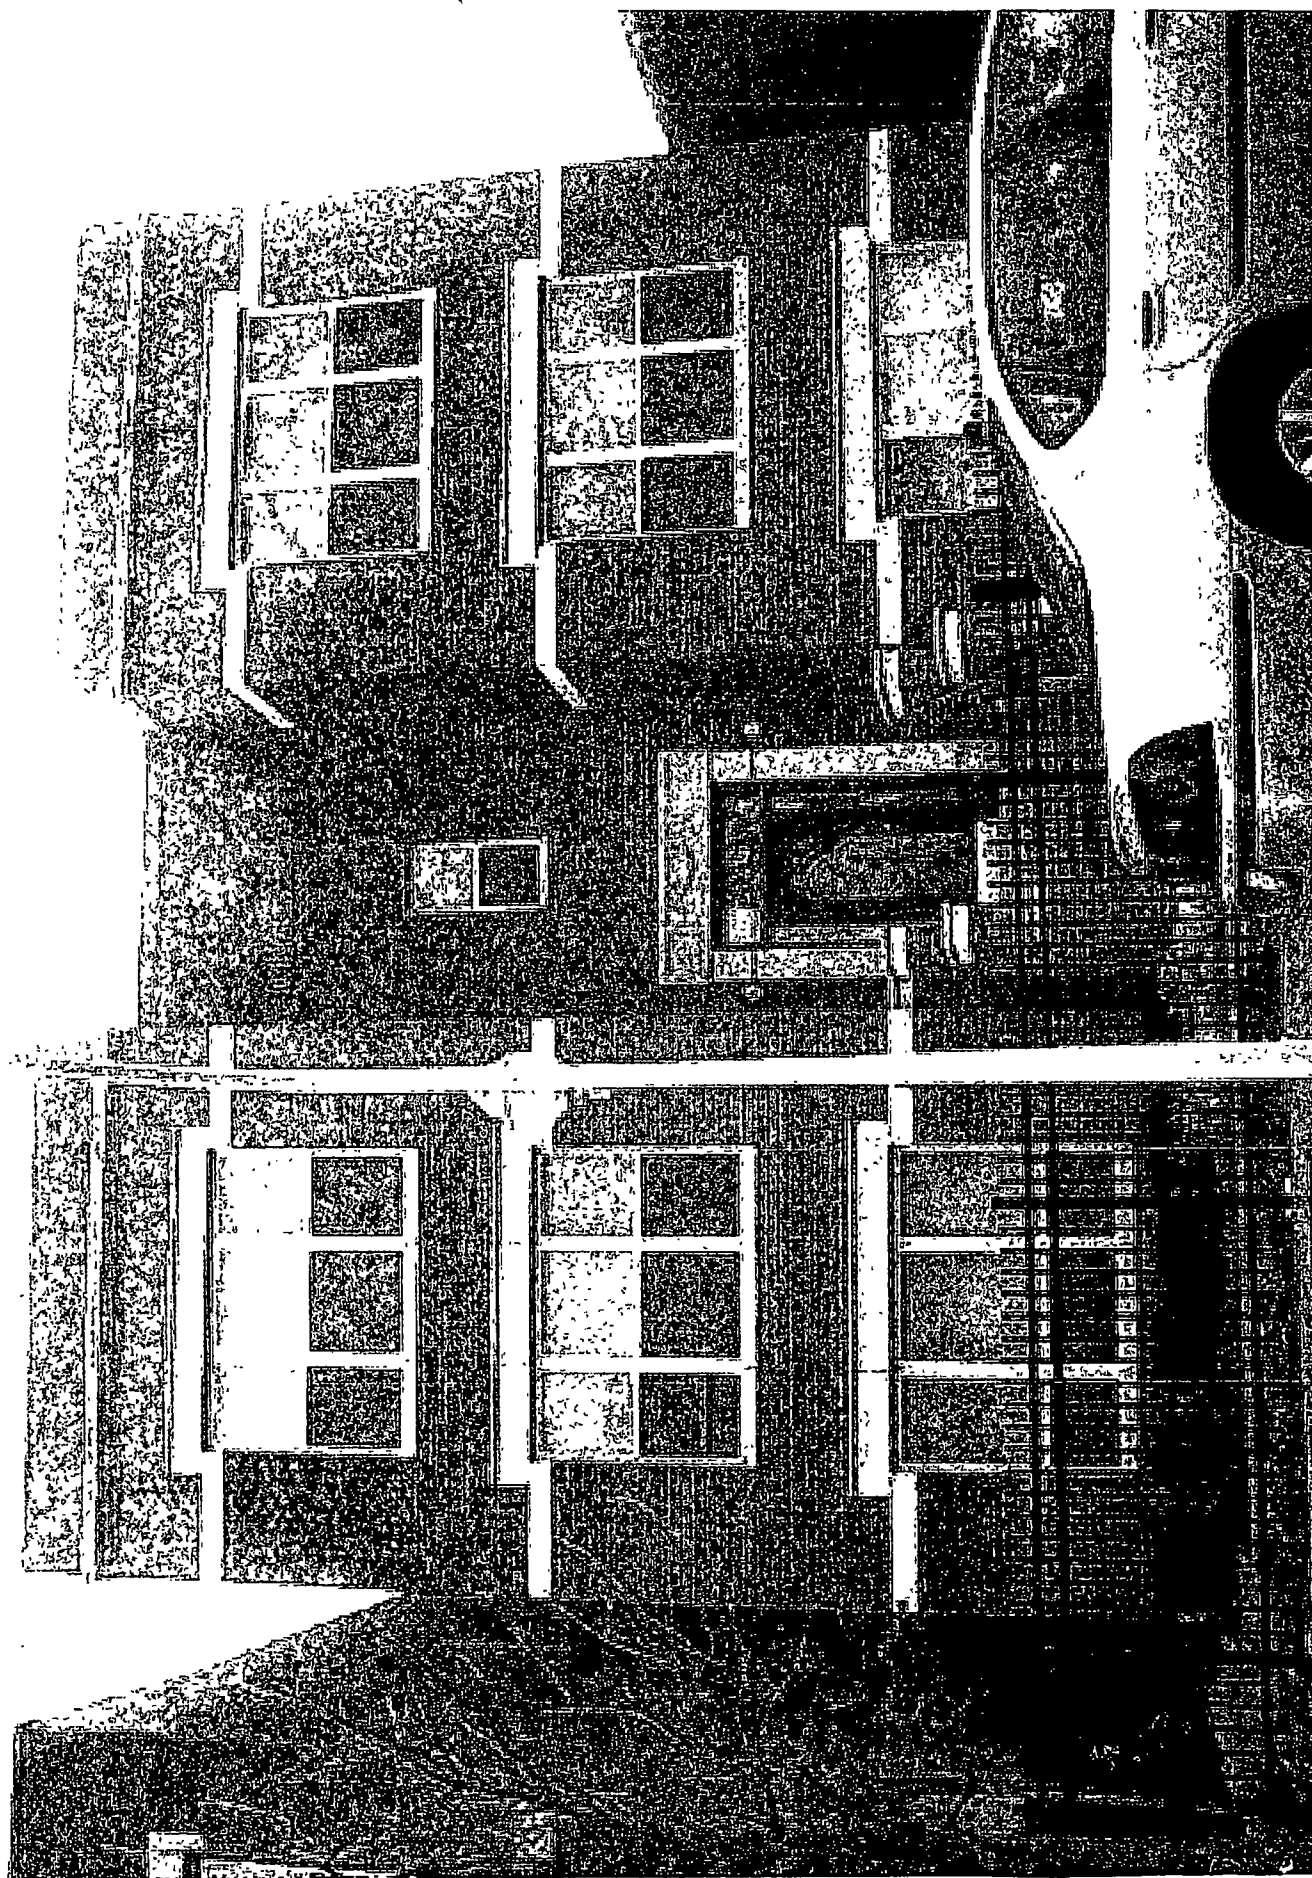



City of Chicago



O2015-7514

Office of the City Clerk

Document Tracking Sheet

Meeting Date:	10/14/2015
Sponsor(s):	Ervin (28)
Type:	Ordinance
Title:	Grant(s) of privilege in public way for Ogden North LLC - occupation of space - 1302-1306 S Washtenaw Ave
Committee(s) Assignment:	Committee on Transportation and Public Way

ORDINANCE
Ogden North LLC
Acct. No. 350716 - 1
Permit No. 1119223

Be It Ordained by the City Council of the City of Chicago:

SECTION 1. Permission and authority are hereby given and granted to Ogden North LLC, upon the terms and subject to the conditions of this ordinance to maintain and use, as now constructed, one (1) Occupation of Space(s) on the public right-of-way adjacent to its premises known as 1302-1306 S. Washtenaw Ave..

Said Occupation of Space(s) at 1302-1306 S. WASHTENAW measure(s):

One (1) at fifty point seven five (50.75) feet in length, and five point five eight (5.58) feet in width for a total of two hundred eighty-three point one nine (283.19) square feet.

The location of said privilege shall be as shown on prints kept on file with the Department of Business Affairs and Consumer Protection and the Office of the City Clerk.

Said privilege shall be constructed in accordance with plans and specifications approved by the Department of Planning and Development, Department of Transportation (Division of Project Development), and Department of Transportation (Office of Underground Coordination).

This grant of privilege in the public way shall be subject to the provisions of Section 10-28-015 and all other required provisions of the Municipal Code of Chicago.

The grantee shall pay to the City of Chicago as compensation for the privilege #1119223 herein granted the sum of four hundred (\$400.00) per annum in advance.

A 25% penalty will be added for payments received after due date.

The permit holder agrees to hold the City of Chicago harmless for any damage, relocation or replacement costs associated with damage, relocation or removal of private property caused by the City performing work in the public way.

Authority herein given and granted for a period of five (5) years from and after 05/12/2015.

Alderman _____

Jason Ervin 28th Ward





City of Chicago



O2015-7520

Office of the City Clerk

Document Tracking Sheet

Meeting Date:	10/14/2015
Sponsor(s):	Ervin (28)
Type:	Ordinance
Title:	Grant(s) of privilege in public way for Ogden North LLC - occupation of space - 1313-1315 S Fairfield Ave
Committee(s) Assignment:	Committee on Transportation and Public Way

ORDINANCE
Ogden North LLC
Acct. No. 350716 - 1
Permit No. 1119077

Be It Ordained by the City Council of the City of Chicago:

SECTION 1. Permission and authority are hereby given and granted to Ogden North LLC, upon the terms and subject to the conditions of this ordinance to maintain and use, as now constructed, one (1) Occupation of Space(s) on the public right-of-way adjacent to its premises known as 1313-1315 S. Fairfield Ave..

Said Occupation of Space(s) at 1313-1315 S. FAIRFIELD AVENUE measure(s):

One (1) at forty-three point three three (43.33) feet in length, and twelve (12) feet in width for a total of five hundred nineteen point nine six (519.96) square feet.

The location of said privilege shall be as shown on prints kept on file with the Department of Business Affairs and Consumer Protection and the Office of the City Clerk.

Said privilege shall be constructed in accordance with plans and specifications approved by the Department of Planning and Development, Department of Transportation (Division of Project Development), and Department of Transportation (Office of Underground Coordination).

This grant of privilege in the public way shall be subject to the provisions of Section 10-28-015 and all other required provisions of the Municipal Code of Chicago.

The grantee shall pay to the City of Chicago as compensation for the privilege #1119077 herein granted the sum of four hundred (\$400.00) per annum in advance.

A 25% penalty will be added for payments received after due date.

The permit holder agrees to hold the City of Chicago harmless for any damage, relocation or replacement costs associated with damage, relocation or removal of private property caused by the City performing work in the public way.

Authority herein given and granted for a period of five (5) years from and after 05/12/2015.

Alderman

Jason Ervin 28th Ward





City of Chicago



O2015-7524

Office of the City Clerk

Document Tracking Sheet

Meeting Date:	10/14/2015
Sponsor(s):	Ervin (28)
Type:	Ordinance
Title:	Grant(s) of privilege in public way for Ogden North LLC - occupation of space - 1317-1319 S Fairfield Ave
Committee(s) Assignment:	Committee on Transportation and Public Way

ORDINANCE

Ogden North LLC

Acct. No. 350716 - 1

Permit No. 1119080

Be It Ordained by the City Council of the City of Chicago:

SECTION 1. Permission and authority are hereby given and granted to Ogden North LLC, upon the terms and subject to the conditions of this ordinance to maintain and use, as now constructed, one (1) Occupation of Space(s) on the public right-of-way adjacent to its premises known as 1317-1319 S. Fairfield Ave..

Said Occupation of Space(s) at 1317-1319 S. FAIRFIELD AVENUE measure(s):

One (1) at fifty point seven four (50.74) feet in length, and eleven point eight two (11.82) feet in width for a total of five hundred ninety-nine point seven five (599.75) square feet.

The location of said privilege shall be as shown on prints kept on file with the Department of Business Affairs and Consumer Protection and the Office of the City Clerk.

Said privilege shall be constructed in accordance with plans and specifications approved by the Department of Planning and Development, Department of Transportation (Division of Project Development), and Department of Transportation (Office of Underground Coordination).

This grant of privilege in the public way shall be subject to the provisions of Section 10-28-015 and all other required provisions of the Municipal Code of Chicago.

The grantee shall pay to the City of Chicago as compensation for the privilege #1119080 herein granted the sum of four hundred (\$400.00) per annum in advance.

A 25% penalty will be added for payments received after due date.

The permit holder agrees to hold the City of Chicago harmless for any damage, relocation or replacement costs associated with damage, relocation or removal of private property caused by the City performing work in the public way.

Authority herein given and granted for a period of five (5) years from and after 05/12/2015.

Alderman _____

Jason Ervin 28th Ward





City of Chicago



O2015-7528

Office of the City Clerk

Document Tracking Sheet

Meeting Date:	10/14/2015
Sponsor(s):	Ervin (28)
Type:	Ordinance
Title:	Grant(s) of privilege in public way for Ogden North LLC - occupation of space - 1345 S Fairfield Ave
Committee(s) Assignment:	Committee on Transportation and Public Way

ORDINANCE
Ogden North LLC
Acct. No. 350716 - 1
Permit No. 1119084

Be It Ordained by the City Council of the City of Chicago:

SECTION 1. Permission and authority are hereby given and granted to Ogden North LLC, upon the terms and subject to the conditions of this ordinance to maintain and use, as now constructed, one (1) Occupation of Space(s) on the public right-of-way adjacent to its premises known as 1345 S. Fairfield Ave..

Said Occupation of Space(s) at 1345 S. FAIRFIELD AVENUE measure(s):

One (1) at one hundred twenty-five (125) feet in length, and eleven point four two (11.42) feet in width for a total of one thousand four hundred twenty-seven point five (1427.5) square feet.

The location of said privilege shall be as shown on prints kept on file with the Department of Business Affairs and Consumer Protection and the Office of the City Clerk.

Said privilege shall be constructed in accordance with plans and specifications approved by the Department of Planning and Development, Department of Transportation (Division of Project Development), and Department of Transportation (Office of Underground Coordination).

This grant of privilege in the public way shall be subject to the provisions of Section 10-28-015 and all other required provisions of the Municipal Code of Chicago.

The grantee shall pay to the City of Chicago as compensation for the privilege #1119084 herein granted the sum of four hundred (\$400.00) per annum in advance.

A 25% penalty will be added for payments received after due date.

The permit holder agrees to hold the City of Chicago harmless for any damage, relocation or replacement costs associated with damage, relocation or removal of private property caused by the City performing work in the public way.

Authority herein given and granted for a period of five (5) years from and after 05/12/2015.

Alderman

Jason Ervin 28th Ward

Ogden North

Ogden and California

Buildings 1, 11, 12, 13,100

Scale 1"=40'



See Ogden, I.D.




Enclosed North Within
the Public Way



KOO

See map for location

See map for location

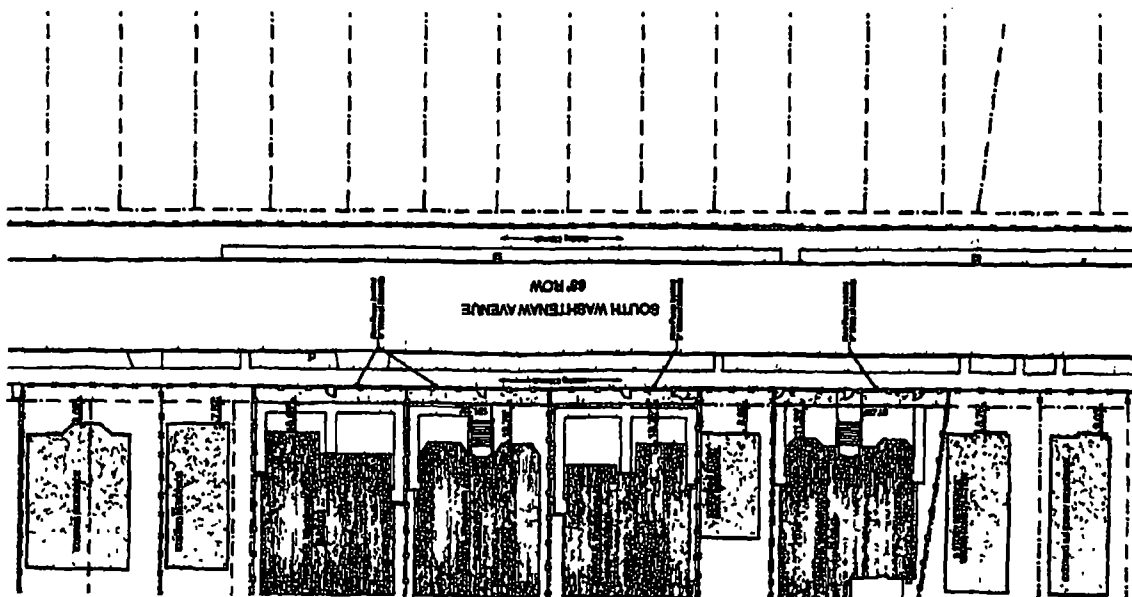



City of Chicago



O2015-7492

Office of the City Clerk

Document Tracking Sheet

Meeting Date:	10/14/2015
Sponsor(s):	Reboyas (30)
Type:	Ordinance
Title:	Grant(s) of privilege in public way for Cricket Wireless, Authorized Agent
Committee(s) Assignment:	Committee on Transportation and Public Way

ORDINANCE
CRICKET WIRELESS, AUTHORIZED AGENT
Acct. No. 363149 - 15
Permit No. 1116150

Be It Ordained by the City Council of the City of Chicago:

SECTION 1. Permission and authority are hereby given and granted to CRICKET WIRELESS, AUTHORIZED AGENT, upon the terms and subject to the conditions of this ordinance to maintain and use two (2) sign(s) projecting over the public right-of-way attached to its premises known as 5558 W. Belmont Ave..

Said sign structure(s) measures as follows; along Belmont:

One (1) at eight point eight seven (8.87) feet in length, two (2) feet in height and twelve (12) feet above grade level.

Said sign structure(s) measures as follows; along Central:

One (1) at eight point eight seven (8.87) feet in length, two (2) feet in height and twelve (12) feet above grade level.

The location of said privilege shall be as shown on prints kept on file with the Department of Business Affairs and Consumer Protection and the Office of the City Clerk.

Said privilege shall be constructed in accordance with plans and specifications approved by the Department of Transportation (Division of Project Development) and Zoning Department - Signs.

This grant of privilege in the public way shall be subject to the provisions of Section 10-28-015 and all other required provisions of the Municipal Code of Chicago.


The grantee shall pay to the City of Chicago as compensation for the privilege #1116150 herein granted the sum of one hundred seventy-five (\$175.00) per annum in advance.

A 25% penalty will be added for payments received after due date.

The permit holder agrees to hold the City of Chicago harmless for any damage, relocation or replacement costs associated with damage, relocation or removal of private property caused by the City performing work in the public way.

Authority herein given and granted for a period of five (5) years from and after Date of Passage.

Alderman

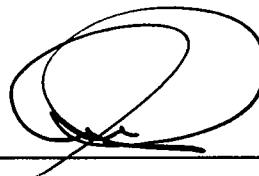

Ariel Reboyras 30th Ward

cricket

SOUTH WATER
SIGNS

UID: 70155328

Client: Cricket

Project: Cricket Legacy Conversion

Title: Exterior Signage


Site address: 5558 W. Belmont Avenue
Chicago, IL 60641

Project manager: Michael Bey

Drawn by: FK

Date: 11/12/14

Revision: Initial

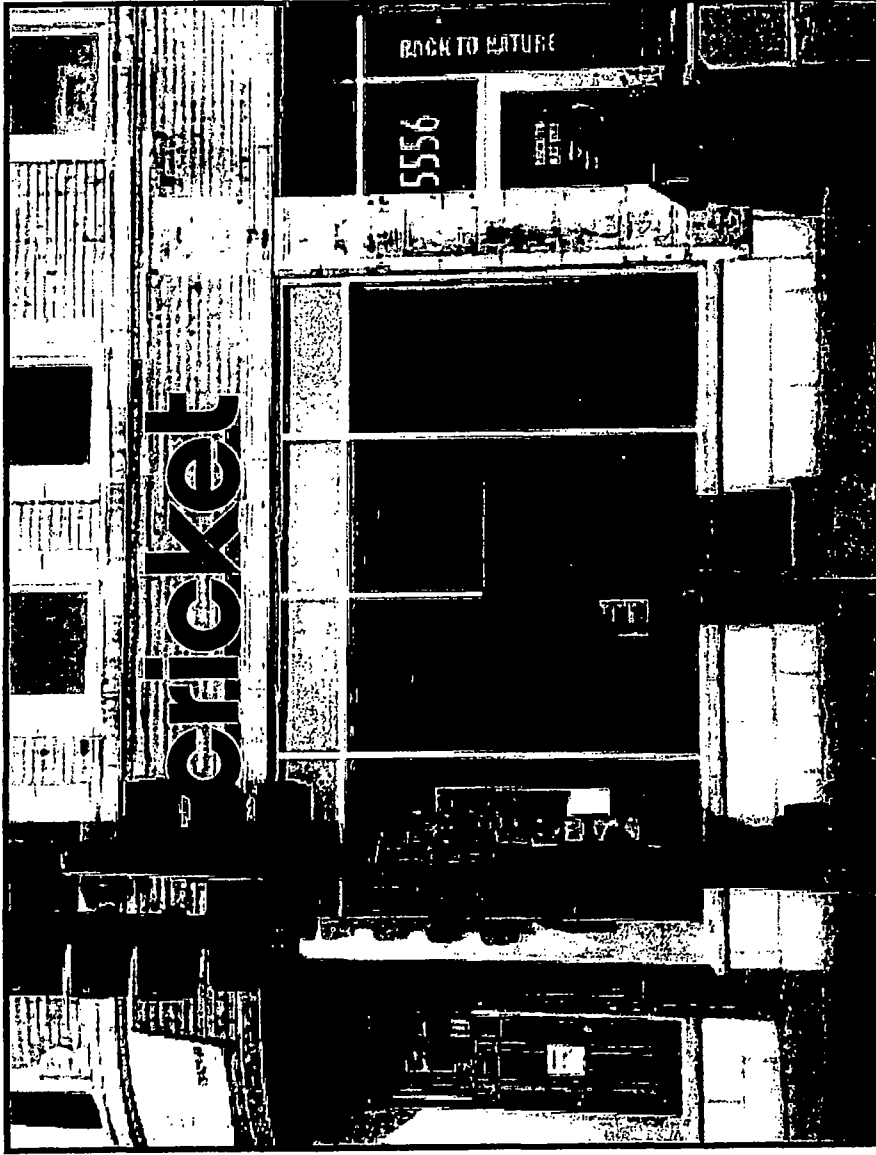



Department of Business Affairs and Consumer Protection
Small Business Center - Public Way Use Unit
City Hall - 121 N LaSalle Street, Room 800 • Chicago, IL 60602
312-74-GOBIZ / 312-744-6249 • (312) 744-1944 (TTY)
<http://www.cityofchicago.org/bacp>

10/14/2015

Alderman Ariel Reboyras
Ward # 30
City of Chicago
City Hall, Room 300
121 North LaSalle Street
Chicago, Illinois 60602

Re: An ordinance to use and maintain a portion of the public right-of-way for **two (2) sign(s)** for **CRICKET WIRELESS, AUTHORIZED AGENT**, adjacent to the premises known as **5558 W. Belmont Ave.**.

Dear Alderman **Ariel Reboyras**:

The applicant referenced above has requested the use of the public right-of-way for a **sign(s)**. An ordinance has been prepared by the Department of Business Affairs and Consumer Protection – Small Business Center - Public Way Use Unit for presentation to the City Council. Because this request was made for properties located in your ward, as approved by you as per the attached, I respectfully request that you introduce the attached ordinance at the next City Council meeting.

If you have any questions regarding this ordinance, please contact Anthony Bertuca at (312) 744-5506.

Department of Business Affairs and Consumer Protection



City of Chicago



O2015-7444

Office of the City Clerk

Document Tracking Sheet

Meeting Date:	10/14/2015
Sponsor(s):	Santiago (31)
Type:	Ordinance
Title:	Grant(s) of privilege in public way for Martini Club at Manor Bowling and Billiard
Committee(s) Assignment:	Committee on Transportation and Public Way

ORDINANCE
MARTINI CLUB AT MANOR BOWLING AND BILLIARD
Acct. No. 248535 - 1
Permit No. 1120341

Be It Ordained by the City Council of the City of Chicago:

SECTION 1. Permission and authority are hereby given and granted to MARTINI CLUB AT MANOR BOWLING AND BILLIARD, upon the terms and subject to the conditions of this ordinance to maintain and use two (2) sign(s) projecting over the public right-of-way attached to its premises known as 3124 N. Central Ave..

Said sign structure(s) measures as follows; along N. Central Avenue:

One (1) at eight (8) feet in length, five (5) feet in height and nine (9) feet above grade level.

One (1) at five (5) feet in length, fourteen (14) feet in height and nine point five (9.5) feet above grade level.

The location of said privilege shall be as shown on prints kept on file with the Department of Business Affairs and Consumer Protection and the Office of the City Clerk.

Said privilege shall be constructed in accordance with plans and specifications approved by the Department of Transportation (Division of Project Development) and Zoning Department - Signs.

This grant of privilege in the public way shall be subject to the provisions of Section 10-28-015 and all other required provisions of the Municipal Code of Chicago.

The grantee shall pay to the City of Chicago as compensation for the privilege #1120341 herein granted the sum of six hundred (\$600.00) per annum in advance.

A 25% penalty will be added for payments received after due date.


The permit holder agrees to hold the City of Chicago harmless for any damage, relocation or replacement costs associated with damage, relocation or removal of private property caused by the City performing work in the public way.

Authority herein given and granted for a period of five (5) years from and after 06/03/2014.

Alderman _____


for

Milagros "Milly" Santiago 31st Ward

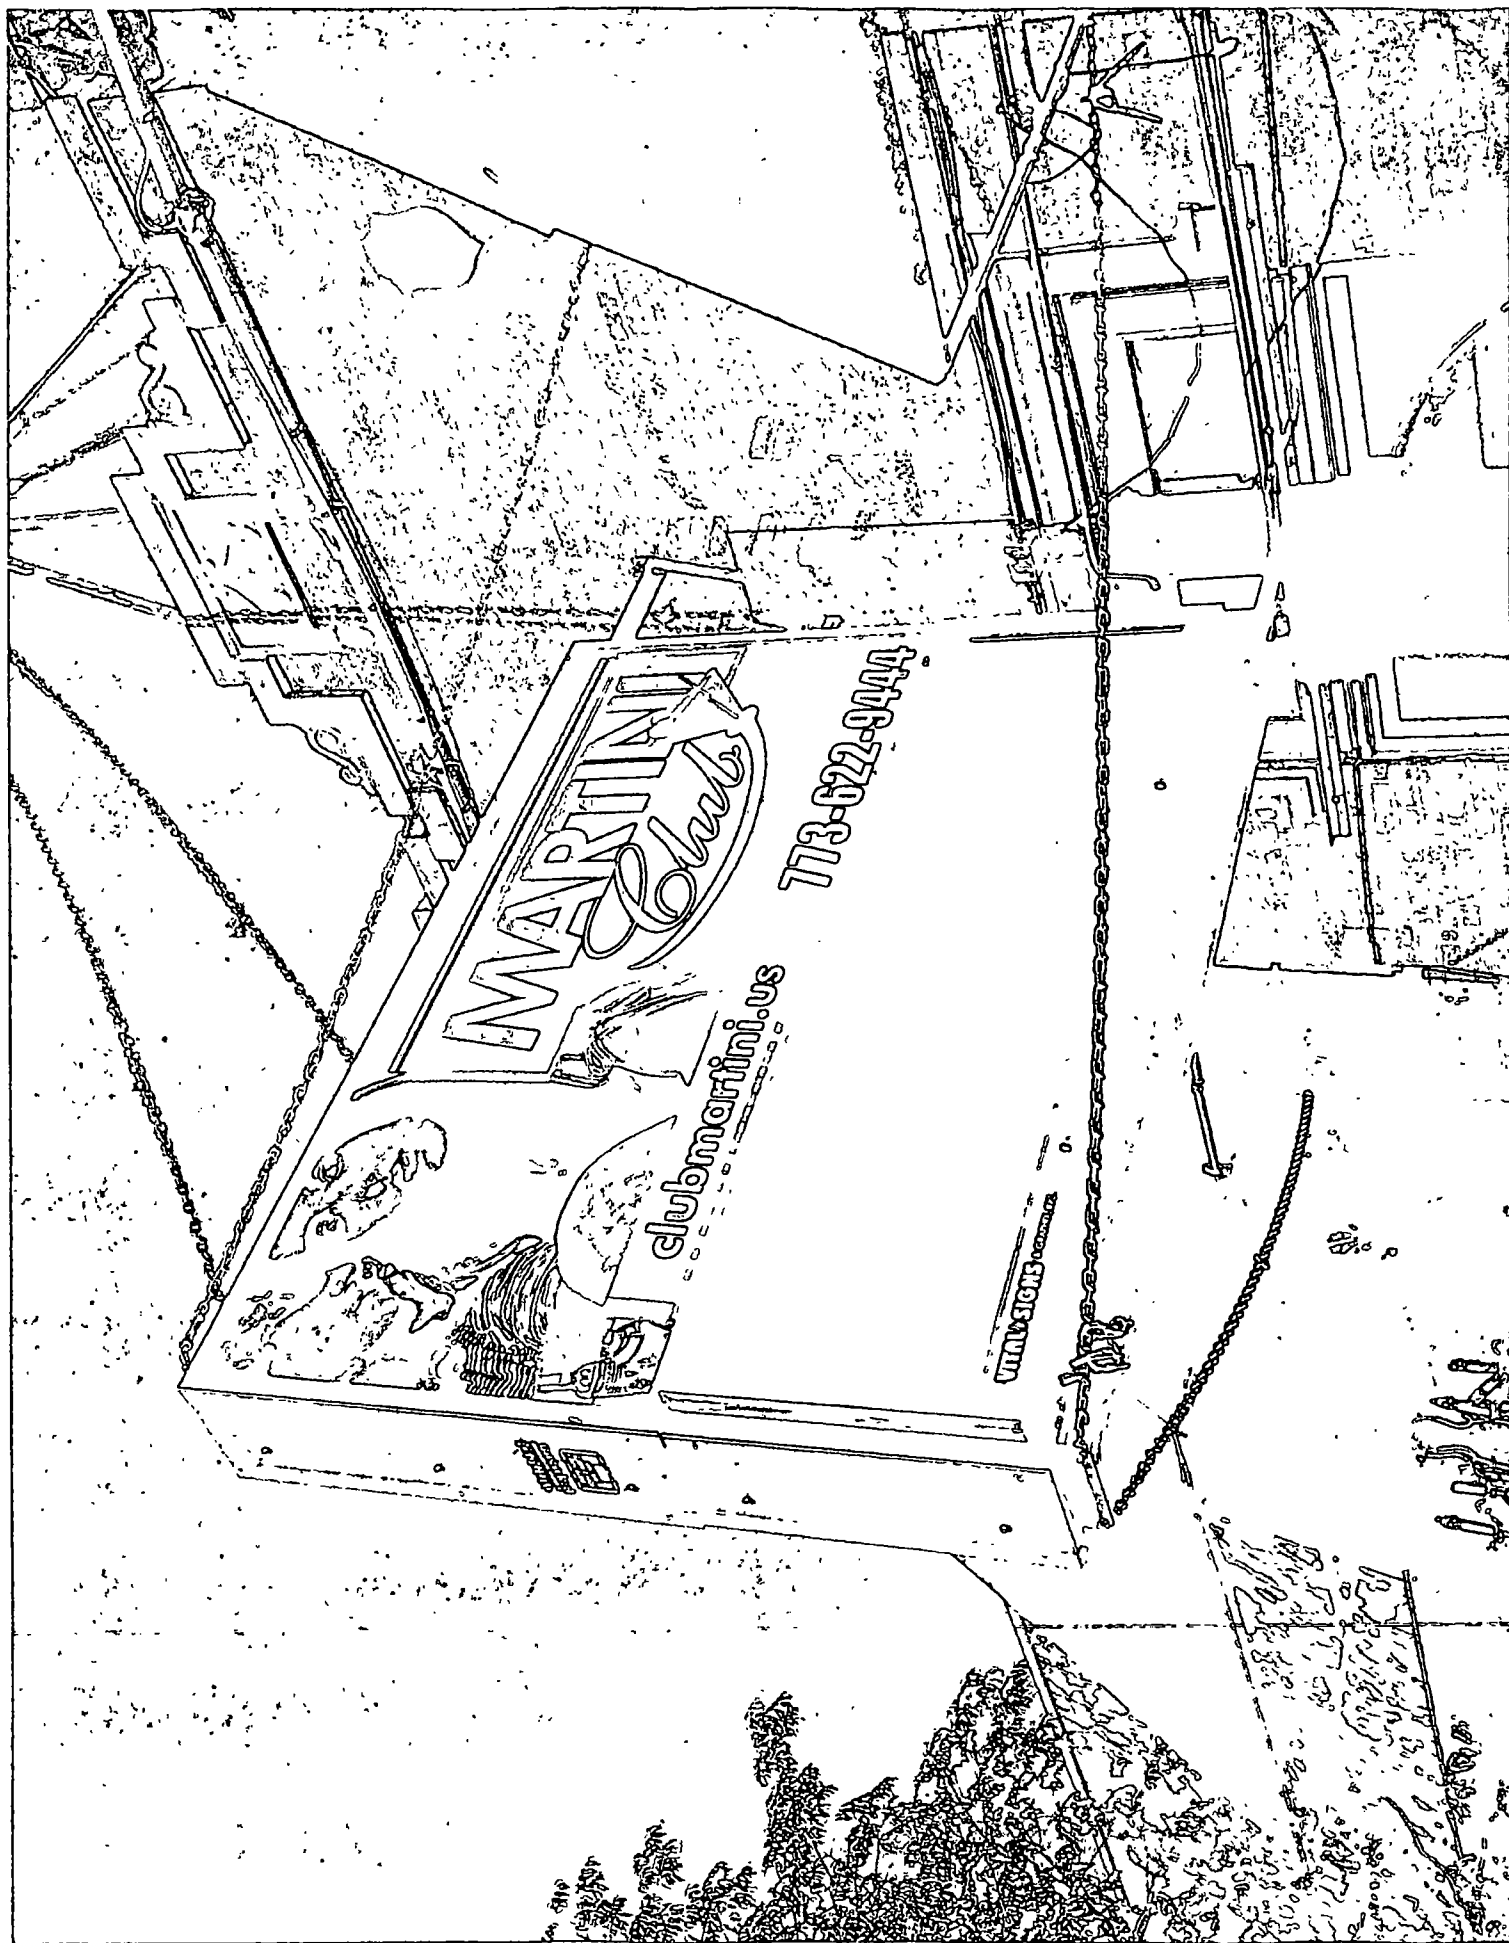



10/14/2015

Alderman Milagros "Milly" Santiago
Ward # 31
City of Chicago
City Hall, Room 300
121 North LaSalle Street
Chicago, Illinois 60602

Re: An ordinance to use and maintain a portion of the public right-of-way for **two (2) sign(s)** for
MARTINI CLUB AT MANOR BOWLING AND BILLIARD, adjacent to the premises known as
3124 N. Central Ave..

Dear Alderman Milagros "Milly" Santiago:

The applicant referenced above has requested the use of the public right-of-way for a **sign(s)**. An ordinance has been prepared by the Department of Business Affairs and Consumer Protection – Small Business Center - Public Way Use Unit for presentation to the City Council. Because this request was made for properties located in your ward, as approved by you as per the attached, I respectfully request that you introduce the attached ordinance at the next City Council meeting.

If you have any questions regarding this ordinance, please contact Anthony Bertuca at (312) 744-5506.

Department of Business Affairs and Consumer Protection



City of Chicago



O2015-7493

Office of the City Clerk

Document Tracking Sheet

Meeting Date:	10/14/2015
Sponsor(s):	Waguespack (32)
Type:	Ordinance
Title:	Grant(s) of privilege in public way for Strive Logistics LLC
Committee(s) Assignment:	Committee on Transportation and Public Way

ORDINANCE
STRIVE LOGISTICS, LLC.
Acct. No. 300969 - 2
Permit No. 1120352

Be It Ordained by the City Council of the City of Chicago:

SECTION 1. Permission and authority are hereby given and granted to STRIVE LOGISTICS, LLC., upon the terms and subject to the conditions of this ordinance to maintain and use one (1) sign(s) projecting over the public right-of-way attached to its premises known as 3008 N. Lincoln Ave..

Said sign structure(s) measures as follows; along N LINCOLN:

One (1) at four (4) feet in length, three (3) feet in height and ten (10) feet above grade level.

The location of said privilege shall be as shown on prints kept on file with the Department of Business Affairs and Consumer Protection and the Office of the City Clerk.

Said privilege shall be constructed in accordance with plans and specifications approved by the Department of Transportation (Division of Project Development) and Zoning Department - Signs.


This grant of privilege in the public way shall be subject to the provisions of Section 10-28-015 and all other required provisions of the Municipal Code of Chicago.

The grantee shall pay to the City of Chicago as compensation for the privilege #1120352 herein granted the sum of one hundred (\$100.00) per annum in advance.


A 25% penalty will be added for payments received after due date.

The permit holder agrees to hold the City of Chicago harmless for any damage, relocation or replacement costs associated with damage, relocation or removal of private property caused by the City performing work in the public way.

Authority herein given and granted for a period of five (5) years from and after 10/08/2013.

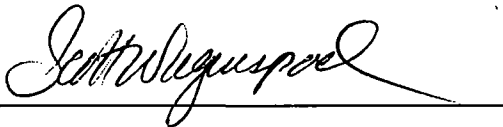Alderman 

Scott Waguespack 32nd Ward

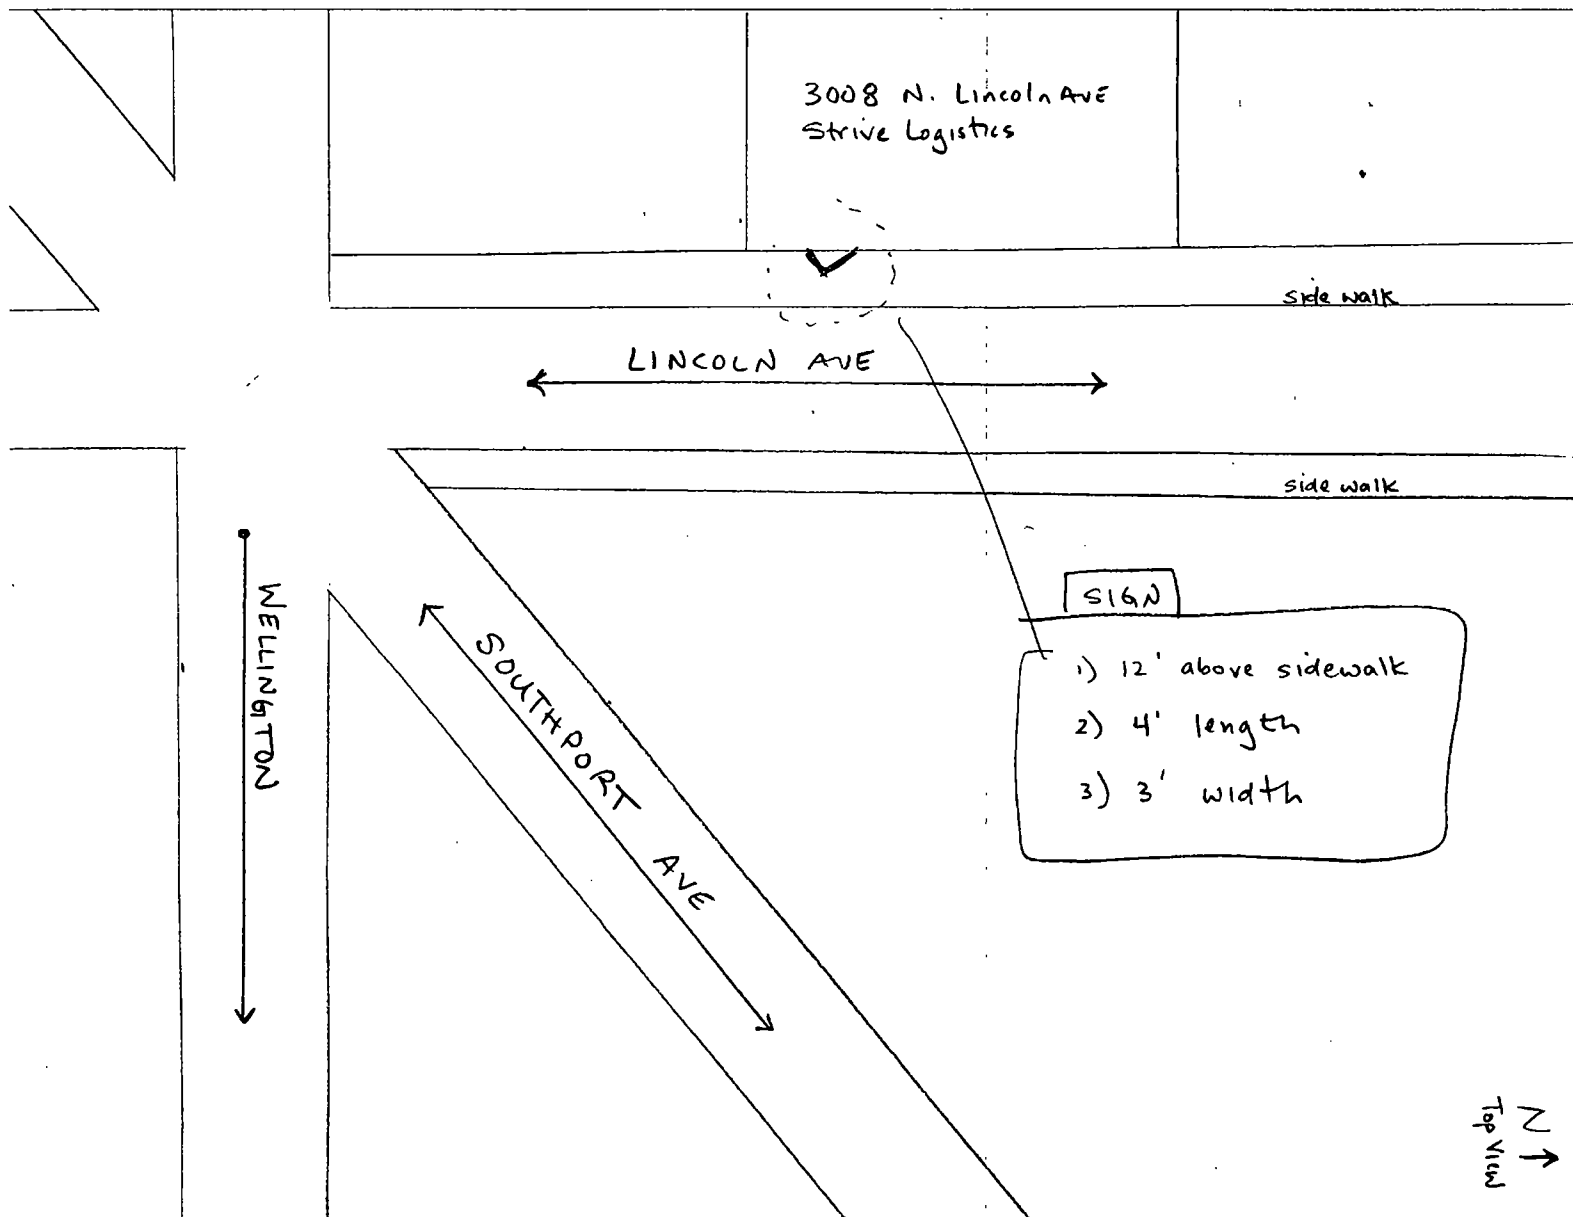



10/14/2015

Alderman Scott Waguespack
Ward # 32
City of Chicago
City Hall, Room 300
121 North LaSalle Street
Chicago, Illinois 60602

Re: An ordinance to use and maintain a portion of the public right-of-way for **one (1) sign(s)** for **STRIVE LOGISTICS, LLC.**, adjacent to the premises known as **3008 N. Lincoln Ave.**.

Dear Alderman Scott Waguespack:

The applicant referenced above has requested the use of the public right-of-way for a **sign(s)**. An ordinance has been prepared by the Department of Business Affairs and Consumer Protection – Small Business Center - Public Way Use Unit for presentation to the City Council. Because this request was made for properties located in your ward, as approved by you as per the attached, I respectfully request that you introduce the attached ordinance at the next City Council meeting.

If you have any questions regarding this ordinance, please contact Anthony Bertuca at (312) 744-5506.

Department of Business Affairs and Consumer Protection



City of Chicago



O2015-7496

Office of the City Clerk

Document Tracking Sheet

Meeting Date:	10/14/2015
Sponsor(s):	Mell (33)
Type:	Ordinance
Title:	Grant(s) of privilege in public way for North Park University
Committee(s) Assignment:	Committee on Transportation and Public Way

ORDINANCE
NORTH PARK UNIVERSITY
Acct. No. 88313 - 4
Permit No. 1120270

Be It Ordained by the City Council of the City of Chicago:

SECTION 1. Permission and authority are hereby given and granted to NORTH PARK UNIVERSITY, upon the terms and subject to the conditions of this ordinance to maintain and use, as now constructed, one (1) Catch Basin(s) under the public right-of-way adjacent to its premises known as 3205 W. Carmen Ave..

Said Catch Basin(s) at N. Kedzie Ave. measure(s):

One (1) at five (5) feet in length, and five (5) feet in width for a total of twenty-five (25) square feet.

The location of said privilege shall be as shown on prints kept on file with the Department of Business Affairs and Consumer Protection and the Office of the City Clerk.

Said privilege shall be constructed in accordance with plans and specifications approved by the Department of Transportation (Office of Underground Coordination) and Department of Water Management.

This grant of privilege in the public way shall be subject to the provisions of Section 10-28-015 and all other required provisions of the Municipal Code of Chicago.


The grantee shall pay to the City of Chicago as compensation for the privilege #1120270 herein granted the sum of four hundred (\$400.00) per annum in advance.

A 25% penalty will be added for payments received after due date.

The permit holder agrees to hold the City of Chicago harmless for any damage, relocation or replacement costs associated with damage, relocation or removal of private property caused by the City performing work in the public way.

Authority herein given and granted for a period of five (5) years from and after 11/01/2015.

Alderman

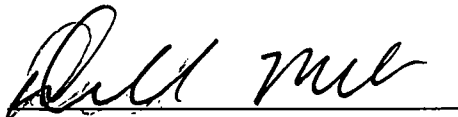


Deborah Mell 33rd Ward


CHICAGO

3205 W. CARMEN

BY: GARY A. WISS, IN
DATE: 9-22-05

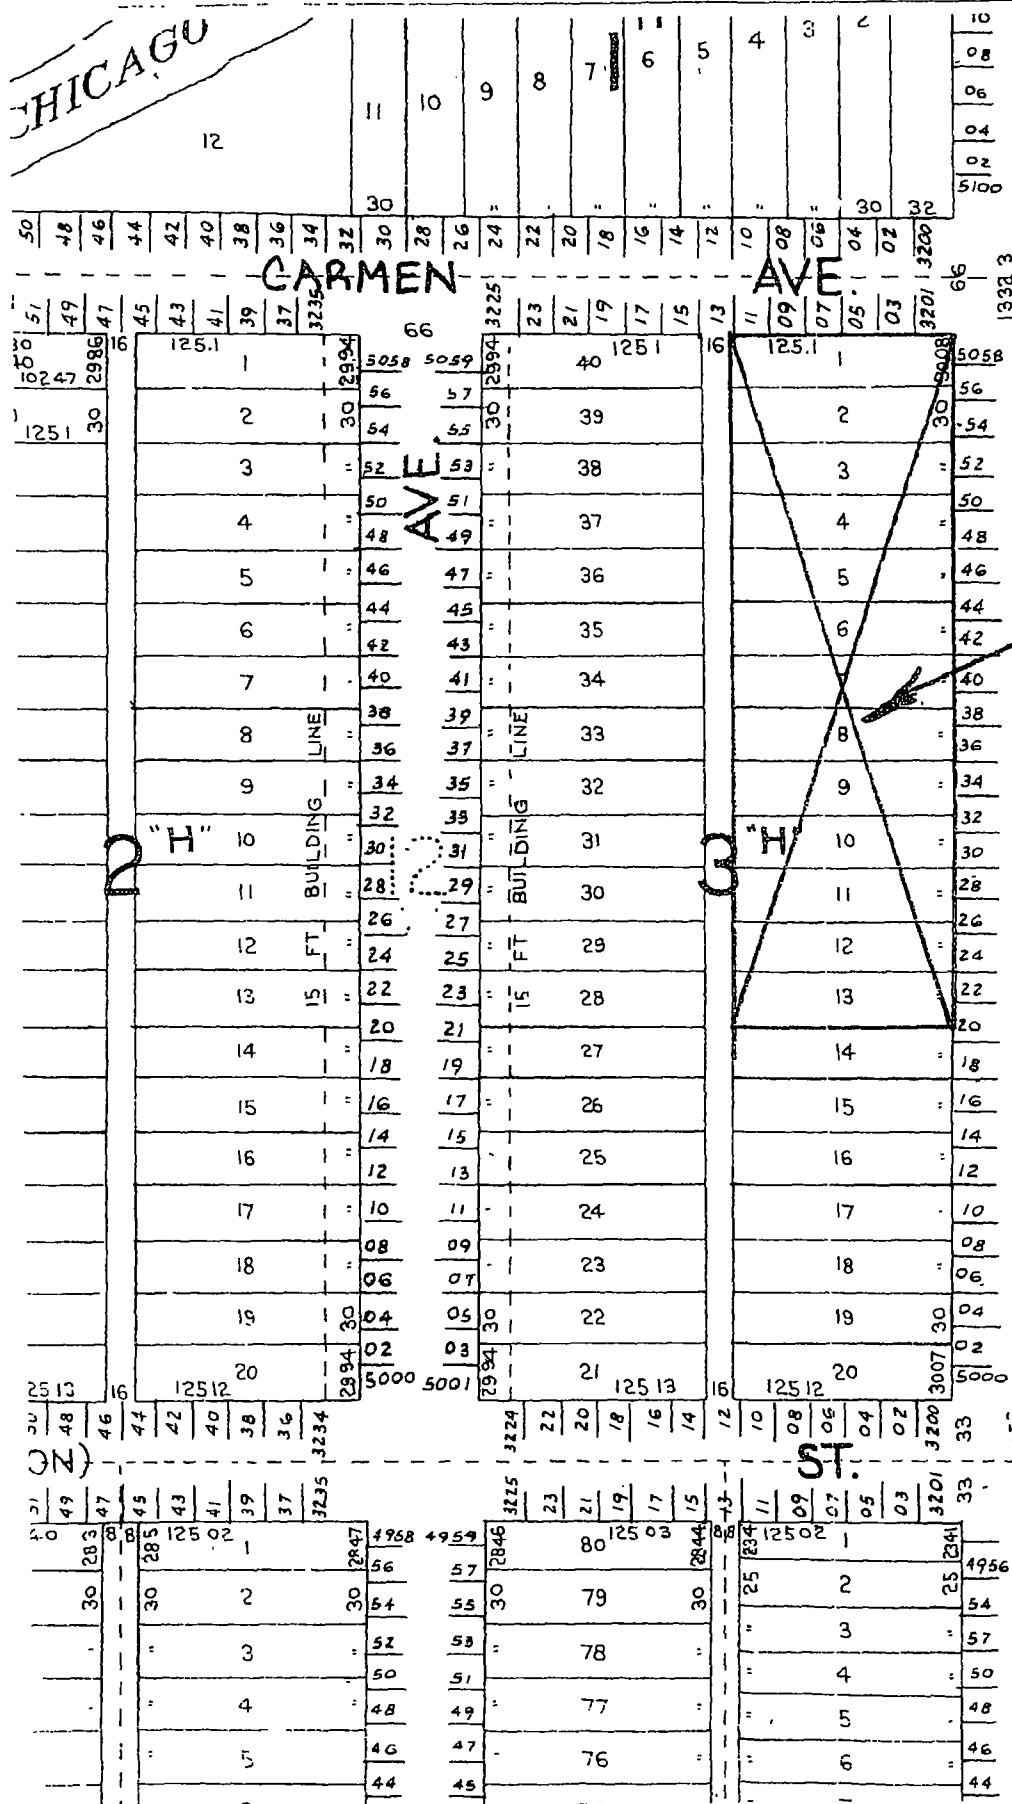

SITE

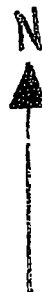



10/14/2015

Alderman **Deborah Mell**
Ward # 33
City of Chicago
City Hall, Room 200
121 North LaSalle Street
Chicago, Illinois 60602

Re: An ordinance to use and maintain a portion of the public right-of-way for **one (1) catch basin(s)** for
NORTH PARK UNIVERSITY, adjacent to the premises known as **3205 W. Carmen Ave.**

Dear Alderman **Deborah Mell**:

The applicant referenced above has requested the use of the public right-of-way for a **catch basin(s)**. An ordinance has been prepared by the Department of Business Affairs and Consumer Protection – Small Business Center - Public Way Use Unit for presentation to the City Council. Because this request was made for properties located in your ward, as approved by you as per the attached, I respectfully request that you introduce the attached ordinance at the next City Council meeting.

If you have any questions regarding this ordinance, please contact Anthony Bertuca at (312) 744-5506.

Department of Business Affairs and Consumer Protection



City of Chicago



O2015-7502

Office of the City Clerk

Document Tracking Sheet

Meeting Date:	10/14/2015
Sponsor(s):	Ramirez-Rosa (35)
Type:	Ordinance
Title:	Grant(s) of privilege in public way for Carniceria Leon Guanajuato, Inc.
Committee(s) Assignment:	Committee on Transportation and Public Way

ORDINANCE
CARNICERIA LEON GUANAJUATO, INC.
Acct. No. 205044 - 2
Permit No. 1120293

Be It Ordained by the City Council of the City of Chicago:

SECTION 1. Permission and authority are hereby given and granted to CARNICERIA LEON GUANAJUATO, INC., upon the terms and subject to the conditions of this ordinance to maintain and use, as now constructed, three (3) Light Fixture(s) projecting over the public right-of-way adjacent to its premises known as 4301 W. Armitage Ave..

Said Light Fixture(s) at KILDARE measure(s):

One (1) at one point one seven (1.17) foot in length, point six seven (.67) feet in width and thirteen point eight three (13.83) feet above grade level.

Said Light Fixture(s) at ARMITAGE measure(s):

One (1) at one point one seven (1.17) foot in length, point six seven (.67) feet in width and thirteen point two five (13.25) feet above grade level.

One (1) at point five eight (.58) feet in length, one point three three (1.33) foot in width and twelve point five (12.5) feet above grade level.

The location of said privilege shall be as shown on prints kept on file with the Department of Business Affairs and Consumer Protection and the Office of the City Clerk.

Said privilege shall be constructed in accordance with plans and specifications approved by the Department of Transportation (Division of Project Development).


This grant of privilege in the public way shall be subject to the provisions of Section 10-28-015 and all other required provisions of the Municipal Code of Chicago.


The grantee shall pay to the City of Chicago as compensation for the privilege #1120293 herein granted the sum of eighty-five (\$85.00) per annum in advance.

A 25% penalty will be added for payments received after due date.

The permit holder agrees to hold the City of Chicago harmless for any damage, relocation or replacement costs associated with damage, relocation or removal of private property caused by the City performing work in the public way.

Authority herein given and granted for a period of five (5) years from and after 11/05/2013.

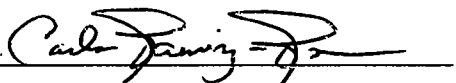Alderman 
Carlos Ramirez-Rosa 35th Ward

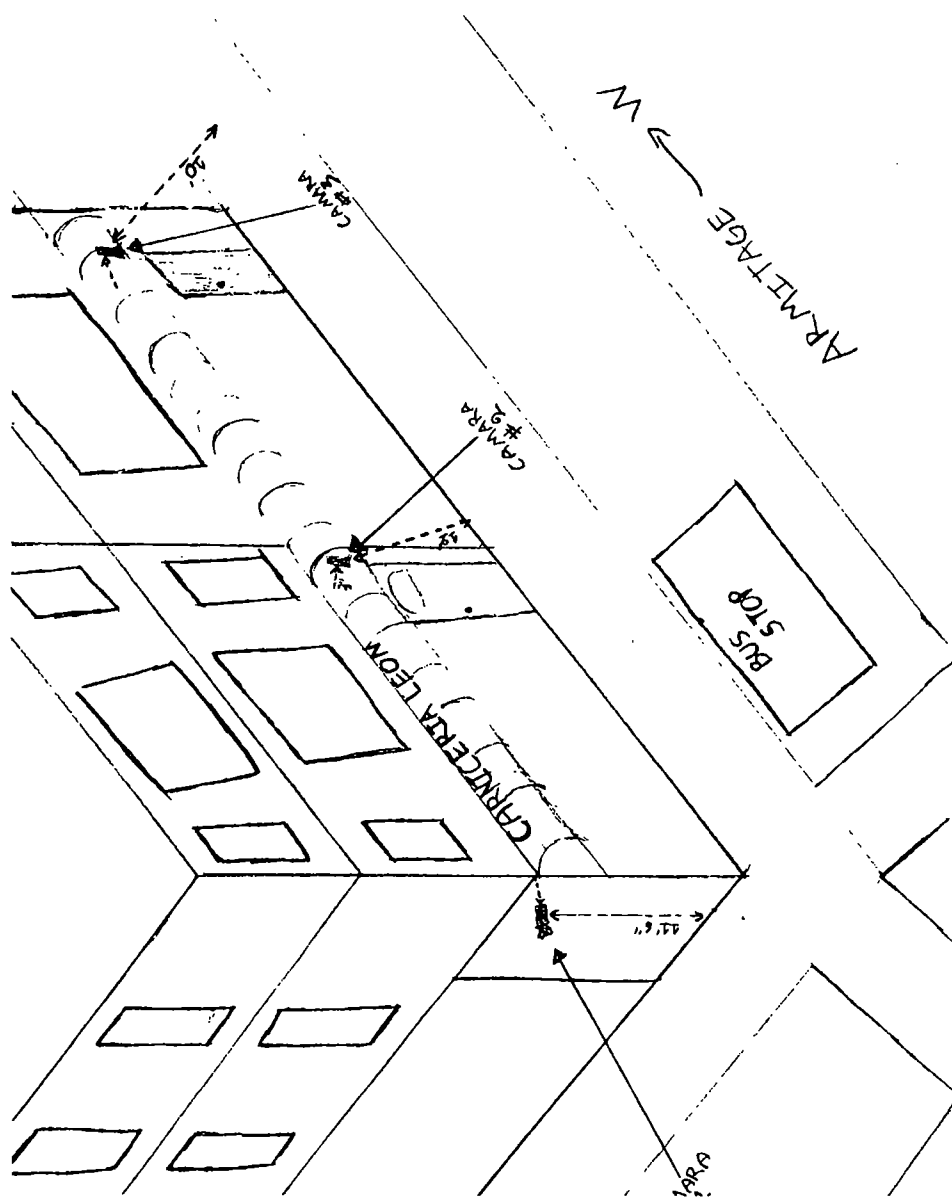



10/14/2015

Alderman Carlos Ramirez-Rosa
Ward # 35
City of Chicago
City Hall, Room 200
121 North LaSalle Street
Chicago, Illinois 60602

Re: An ordinance to use and maintain a portion of the public right-of-way for **three (3) light fixture(s)** for **CARNICERIA LEON GUANAJUATO, INC.**, adjacent to the premises known as **4301 W. Armitage Ave.**.

Dear Alderman **Carlos Ramirez-Rosa**:

The applicant referenced above has requested the use of the public right-of-way for a **light fixture(s)**. An ordinance has been prepared by the Department of Business Affairs and Consumer Protection – Small Business Center - Public Way Use Unit for presentation to the City Council. Because this request was made for properties located in your ward, as approved by you as per the attached, I respectfully request that you introduce the attached ordinance at the next City Council meeting.

If you have any questions regarding this ordinance, please contact Anthony Bertuca at (312) 744-5506.

Department of Business Affairs and Consumer Protection



City of Chicago



O2015-7506

Office of the City Clerk

Document Tracking Sheet

Meeting Date:	10/14/2015
Sponsor(s):	Sposato (38)
Type:	Ordinance
Title:	Grant(s) of privilege in public way for BMO Harris Bank
Committee(s) Assignment:	Committee on Transportation and Public Way

ORDINANCE
BMO HARRIS BANK
Acct. No. 367785 - 15
Permit No. 1099381

Be It Ordained by the City Council of the City of Chicago:

SECTION 1. Permission and authority are hereby given and granted to BMO HARRIS BANK, upon the terms and subject to the conditions of this ordinance to maintain and use three (3) sign(s) projecting over the public right-of-way attached to its premises known as 5960 W. Irving Park Rd..

Said sign structure(s) measures as follows; along N. Austin:

One (1) at twenty-four point three three (24.33) feet in length, three point four one (3.41) feet in height and twelve (12) feet above grade level.

One (1) at seven (7) feet in length, six (6) feet in height and eighteen (18) feet above grade level.

Said sign structure(s) measures as follows; along W. Irving Park:

One (1) at twenty-four point three three (24.33) feet in length, three point four one (3.41) feet in height and twelve (12) feet above grade level.

The location of said privilege shall be as shown on prints kept on file with the Department of Business Affairs and Consumer Protection and the Office of the City Clerk.

Said privilege shall be constructed in accordance with plans and specifications approved by the Department of Transportation (Division of Project Development) and Zoning Department - Signs.

This grant of privilege in the public way shall be subject to the provisions of Section 10-28-015 and all other required provisions of the Municipal Code of Chicago.


The grantee shall pay to the City of Chicago as compensation for the privilege #1099381 herein granted the sum of nine hundred (\$900.00) per annum in advance.

A 25% penalty will be added for payments received after due date.

The permit holder agrees to hold the City of Chicago harmless for any damage, relocation or replacement costs associated with damage, relocation or removal of private property caused by the City performing work in the public way.

Authority herein given and granted for a period of five (5) years from and after Date of Passage.

Alderman 
Nicholas Sposato 38th Ward


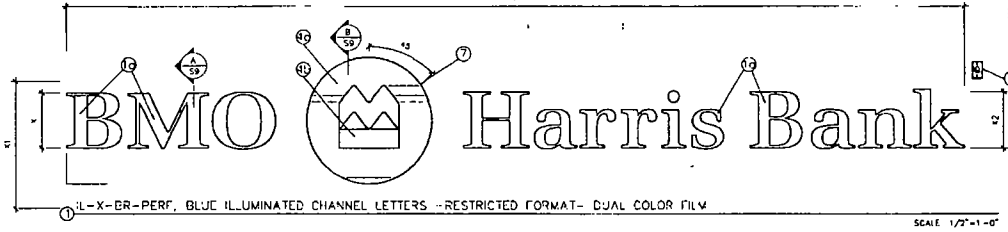


THIS SIGN IS INTENDED TO BE INSTALLED IN ACCORDANCE WITH THE REQUIREMENTS OF ARTICLE 605 OF THE NATIONAL ELECTRICAL CODE AND FOR OTHER APPLICABLE LOCAL CODES. THIS INCLUDES PROPER WIRING AND TESTING TO BEHOLD.

1-10 SIGN TO BEA THIS MARK

NOTE: DISCONNECT SWITCH TO BE WITHIN VIEW OF SIGN

- NOTES
1. LETTER FACE TO BE:
 - 1a) 1777 #2447 WHITE TRANSLUCENT ACRYLIC FIRST SURFACE FILM DECORATE WITH BMO BLUE DUAL COLOR FILM
 - 1b) 1777 #7328 WHITE TRANSLUCENT ACRYLIC
 - 1c) 1777 #7328 WHITE TRANSLUCENT ACRYLIC FIRST SURFACE FILM DECORATE WITH BMO BLUE FILM - HOLD FILM IN 1/4\"
 2. LETTER RETURNS TO BE ALUM THICKNESS AS SPECIFIED IN THE SIZE TABLE. PAINT FINISH: BMO SILVER, SATIN FINISH
 3. 1\"
 4. 4a) 1777 #7328 WHITE TRANSLUCENT ACRYLIC #7328 OR APPROVED EQ. FIRST SURFACE FILM DECORATE WITH BMO RED TRANSLUCENT FILM
 - 4b) M AND UNDERSCORE TO BE 1/2\"
 5. 5\"
 6. 6\"
 7. PHOTOCELL TO BE FLUSH MOUNTED INTERNATIC PHOTOCELL OR APPROVED EQ
 8. ELECTRICAL AND UNION LAIR
 9. DISCONNECT SWITCH

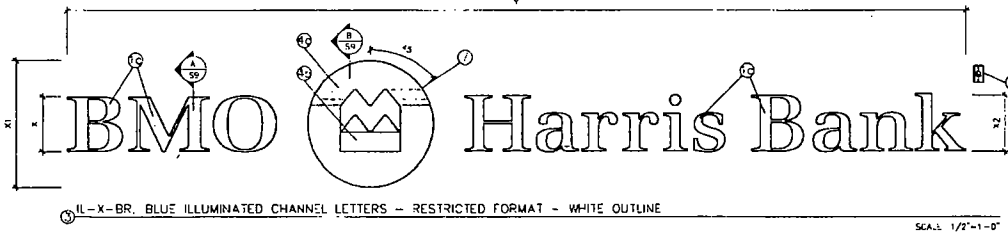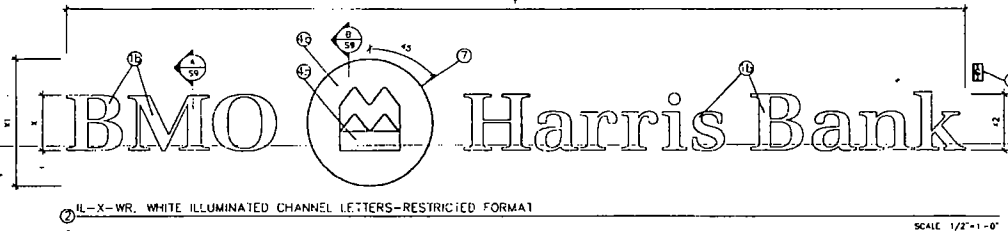

- GENERAL NOTES
- ALL PARTS TO BE TWO-PART POLY-URETHANE BY SHERWIN-WILLIAMS GENESIS.
 - ALL FIN TO BE 3M UNLESS OTHERWISE STATED
 - ALL STRUCTURAL COMPONENTS TO BE SIZED BY A LICENSED STRUCTURAL ENGINEER TO MEET OR EXCEED ALL LOCAL STATE AND NATIONAL CODES
 - ALL ELECTRICAL WORK TO MEET OR EXCEED ILL. REQUIREMENTS
 - ALL EXPOSED FASTENERS TO BE PAINTED TO MATCH CABINET
 - ELECTRICAL LEADS FROM THE BACK OF ILLUMINATED LETTERS TO BE A MINIMUM OF 6\"
- MATERIAL SPECIFICATIONS
- PANEL:
RED - TO MATCH PMS 485 SATIN FINISH
BLUE - TO MATCH PMS 300 SATIN FINISH
WHITE - SEMI-GLOSS FINISH
SH WFS A470 4080L CRIP GLAND PLUS
UPGRADED ALUMINUM 3003-T3
- WHITE OPAL - 772-10
WHITE REFLECTIVE WHITE - 880-10
WHITE TRANSLUCENT
RED - 3632-142
BLUE - 3632-133H
WHITE - 3632-20
DIFFUSER - 3M 3635-70

SIDE VIEW
SCALE 1/2\"/>

Sign Size	X	Y	Z	L	W	H	LETTERS		LOGO	
							RETURN	BACK	RETURN	BACK
IL-12	1'-0"	2'-3 1/2"	1'-0 1/4"	18'-2 1/2"	5"	5"	040"	063"	040"	063"
IL-15	1'-3"	2'-10 3/8"	1'-3 3/8"	22'-3 1/8"	5"	5"	040"	063"	040"	063"
IL-18	1'-6"	3'-5 1/4"	1'-6 3/8"	24'-3 3/4"	5"	5"	040"	063"	040"	063"
IL-24	2'-0"	4'-7"	1'-0 1/2"	32'-5"	5"	5"	040"	063"	040"	063"
IL-30	2'-6"	5'-8 7/8"	1'-0 5/8"	42'-0 1/4"	5"	5"	040"	063"	040"	063"
IL-36	3'-0"	6'-10 5/8"	1'-0 3/4"	48'-7 1/2"	5"	5"	040"	063"	040"	063"

icon
2418 KILBURN RD
ELK GROVE VILLAGE
ILLINOIS 60007

RESTRICTED HORIZONTAL CHANNEL LETTERS

STATEMENT OF THE SIGNIFICANCE OF THIS SIGNIFICANCE: This sign is intended to be used in accordance with the requirements of the National Electrical Code and for other applicable local codes. This includes proper wiring and testing to be held.

DATE DRAWN: 08/16/2011

LOCATION: VARIOUS

LOCATION NO: -

REQUEST NO: 110058

DRAWN BY: ELZA BANDI

DATE DRAWN: 08/16/2011

DRAWING SCALE: NOTED

IL-12

CHECKED BY: IVAN MOLLAK

DATE CHECKED: 08/16/2011

FILE: BMO000111

SHEET: 6/11



10/14/2015

Alderman **Nicholas Sposato**
Ward # 38
City of Chicago
City Hall, Room 200
121 North LaSalle Street
Chicago, Illinois 60602

Re: An ordinance to use and maintain a portion of the public right-of-way for **three (3) sign(s)** for **BMO HARRIS BANK**, adjacent to the premises known as **5960 W. Irving Park Rd..**

Dear Alderman **Nicholas Sposato**:

The applicant referenced above has requested the use of the public right-of-way for a **sign(s)**. An ordinance has been prepared by the Department of Business Affairs and Consumer Protection – Small Business Center - Public Way Use Unit for presentation to the City Council. Because this request was made for properties located in your ward, as approved by you as per the attached, I respectfully request that you introduce the attached ordinance at the next City Council meeting.

If you have any questions regarding this ordinance, please contact Anthony Bertuca at (312) 744-5506.

A handwritten signature in black ink, appearing to be a stylized 'A' or similar mark.

Department of Business Affairs and Consumer Protection



City of Chicago



O2015-7507

Office of the City Clerk

Document Tracking Sheet

Meeting Date:	10/14/2015
Sponsor(s):	Sposato (38)
Type:	Ordinance
Title:	Grant(s) of privilege in public way for Veranda
Committee(s) Assignment:	Committee on Transportation and Public Way

ORDINANCE
VERANDA
Acct. No. 270119 - 1
Permit No. 1120316

Be It Ordained by the City Council of the City of Chicago:

SECTION 1. Permission and authority are hereby given and granted to VERANDA, upon the terms and subject to the conditions of this ordinance to maintain and use two (2) sign(s) projecting over the public right-of-way attached to its premises known as 5700-5702 W. Irving Park Rd..

Said sign structure(s) measures as follows; along W. Irving Park Road:

One (1) at nine point seven five (9.75) feet in length, eleven (11) feet in height and sixteen point one seven (16.17) feet above grade level.

One (1) at nine point seven five (9.75) feet in length, nine (9) feet in height and ten point one seven (10.17) feet above grade level.

The location of said privilege shall be as shown on prints kept on file with the Department of Business Affairs and Consumer Protection and the Office of the City Clerk.

Said privilege shall be constructed in accordance with plans and specifications approved by the Department of Transportation (Division of Project Development) and Zoning Department - Signs.

This grant of privilege in the public way shall be subject to the provisions of Section 10-28-015 and all other required provisions of the Municipal Code of Chicago.


The grantee shall pay to the City of Chicago as compensation for the privilege #1120316 herein granted the sum of six hundred (\$600.00) per annum in advance.

A 25% penalty will be added for payments received after due date.

The permit holder agrees to hold the City of Chicago harmless for any damage, relocation or replacement costs associated with damage, relocation or removal of private property caused by the City performing work in the public way.

Authority herein given and granted for a period of five (5) years from and after 01/13/2014.

Alderman

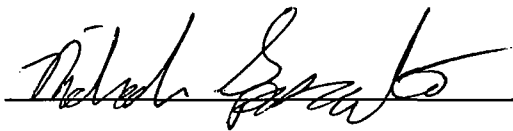


Nicholas Sposato 38th Ward

Oct-03-200 12:15pm From:ALDERMAN THOMAS ALLEN

+3127448155

T-186 P.004/005 F-078

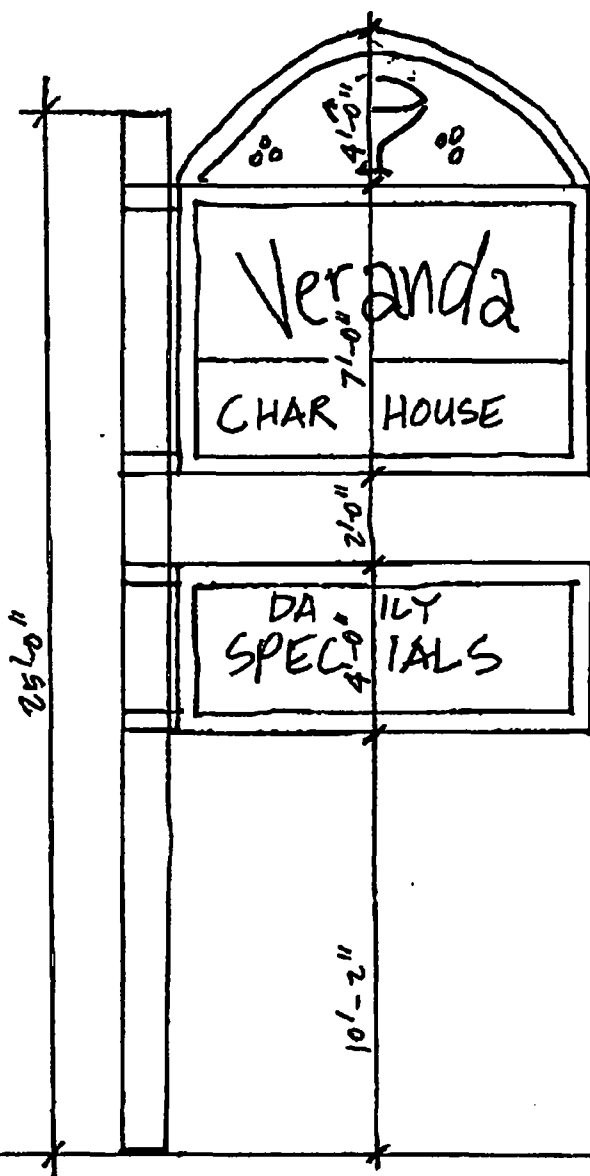

SIGN PLAN

5700-02 W. IRVING PL. RD

VERANDA CHAR HOUSE



Department of Business Affairs and Consumer Protection
Small Business Center - Public Way Use Unit
City Hall - 121 N LaSalle Street, Room 800 • Chicago, IL 60602
312-74-GOBIZ / 312-744-6249 • (312) 744-1944 (TTY)
<http://www.cityofchicago.org/bacp>

10/14/2015

Alderman Nicholas Sposato
Ward # 38
City of Chicago
City Hall, Room 200
121 North LaSalle Street
Chicago, Illinois 60602

Re: An ordinance to use and maintain a portion of the public right-of-way for **two (2) sign(s)** for
VERANDA, adjacent to the premises known as **5700-5702 W. Irving Park Rd..**

Dear Alderman **Nicholas Sposato**:

The applicant referenced above has requested the use of the public right-of-way for a **sign(s)**. An ordinance has been prepared by the Department of Business Affairs and Consumer Protection – Small Business Center - Public Way Use Unit for presentation to the City Council. Because this request was made for properties located in your ward, as approved by you as per the attached, I respectfully request that you introduce the attached ordinance at the next City Council meeting.

If you have any questions regarding this ordinance, please contact Anthony Bertuca at (312) 744-5506.

Department of Business Affairs and Consumer Protection



City of Chicago



O2015-7511

Office of the City Clerk

Document Tracking Sheet

Meeting Date:	10/14/2015
Sponsor(s):	Laurino (39)
Type:	Ordinance
Title:	Grant(s) of privilege in public way for Advance Distributors, Inc.
Committee(s) Assignment:	Committee on Transportation and Public Way

ORDINANCE
ADVANCE DISTRIBUTORS INC
Acct. No. 34440 - 1
Permit No. 1120297

Be It Ordained by the City Council of the City of Chicago:

SECTION 1. Permission and authority are hereby given and granted to ADVANCE DISTRIBUTORS INC, upon the terms and subject to the conditions of this ordinance to maintain and use two (2) sign(s) projecting over the public right-of-way attached to its premises known as 4949 N. Pulaski Rd..

Said sign structure(s) measures as follows; along N. Pulaski:

One (1) at nineteen point nine one (19.91) feet in length, five (5) feet in height and fourteen (14) feet above grade level.

Said sign structure(s) measures as follows; along W. Argyle:

One (1) at nineteen point nine one (19.91) feet in length, five (5) feet in height and fourteen (14) feet above grade level.

The location of said privilege shall be as shown on prints kept on file with the Department of Business Affairs and Consumer Protection and the Office of the City Clerk.

Said privilege shall be constructed in accordance with plans and specifications approved by the Department of Transportation (Division of Project Development) and Zoning Department - Signs.

This grant of privilege in the public way shall be subject to the provisions of Section 10-28-015 and all other required provisions of the Municipal Code of Chicago.

The grantee shall pay to the City of Chicago as compensation for the privilege #1120297 herein granted the sum of six hundred (\$600.00) per annum in advance.

A 25% penalty will be added for payments received after due date.

The permit holder agrees to hold the City of Chicago harmless for any damage, relocation or replacement costs associated with damage, relocation or removal of private property caused by the City performing work in the public way.

Authority herein given and granted for a period of five (5) years from and after 10/06/2015.

Alderman 

Margaret Laurino 39th Ward

5



City of Chicago



O2015-7515

Office of the City Clerk

Document Tracking Sheet

Meeting Date:	10/14/2015
Sponsor(s):	O'Connor (40)
Type:	Ordinance
Title:	Grant(s) of privilege in public way for Hamdard Center for Health and Human Services, NFP
Committee(s) Assignment:	Committee on Transportation and Public Way

ORDINANCE
HAMDARD CENTER FOR HEALTH AND HUMAN SERVICES,NFP
Acct. No. 387381 - 3
Permit No. 1119883

Be It Ordained by the City Council of the City of Chicago:

SECTION 1. Permission and authority are hereby given and granted to HAMDARD CENTER FOR HEALTH AND HUMAN SERVICES,NFP, upon the terms and subject to the conditions of this ordinance to maintain and use two (2) sign(s) projecting over the public right-of-way attached to its premises known as 1542 W. Devon Ave..

Said sign structure(s) measures as follows; along W. Devon Avenue:
Two (2) at twenty (20) feet in length, three (3) feet in height and thirteen (13) feet above grade level.

The location of said privilege shall be as shown on prints kept on file with the Department of Business Affairs and Consumer Protection and the Office of the City Clerk.

Said privilege shall be constructed in accordance with plans and specifications approved by the Department of Transportation (Division of Project Development) and Zoning Department - Signs.

This grant of privilege in the public way shall be subject to the provisions of Section 10-28-015 and all other required provisions of the Municipal Code of Chicago.


The grantee shall pay to the City of Chicago as compensation for the privilege #1119883 herein granted the sum of six hundred (\$600.00) per annum in advance.

A 25% penalty will be added for payments received after due date.

The permit holder agrees to hold the City of Chicago harmless for any damage, relocation or replacement costs associated with damage, relocation or removal of private property caused by the City performing work in the public way.

Authority herein given and granted for a period of five (5) years from and after Date of Passage.

Alderman 
Patrick O'Connor 40th Ward

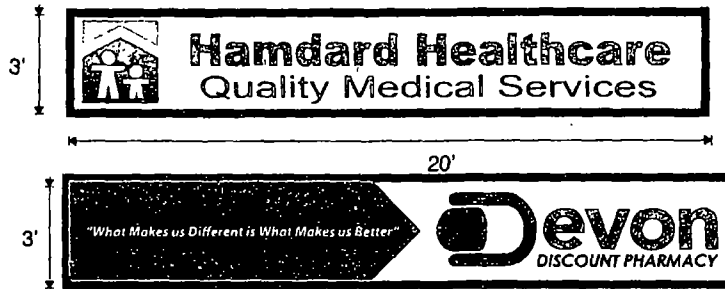

Single face sign; Fabricate two (2) illuminated single face signs with lexan faces and vinyl copy.

 FLASHTRIC INC. Division OF TURK ELECTRIC DESIGN * ENGINEERING * MANUFACTURING * INSTALLATION * SERVICE * MAINTENANCE 3434 N. CICERO AVENUE CHICAGO, IL 60641 773-736-8300 FLASHTRICINC2003@YAHOO.COM	© COPYRIGHT BY FLASHTRIC INC. These plans are the exclusive property of Flashtronic Inc. and are the result of the original work of its employees. They are submitted to your company for the sole purpose of your consideration of whether to purchase these plans or to purchase from Flashtronic Inc. a sign manufactured according to these plans. Distribution or exhibition of these plans to anyone other than employees of your company or use of these plans to construct sign similar to the one embodied herein is expressly forbidden. In the event that such installation occurs, Flashtronic Inc. expects to be reimbursed \$500 in compensation for time and effort expended in creating these plans. EXCEPTIONS INCLUDE	<table border="1"> <thead> <tr> <th>REV#</th> <th>REVISIONS</th> <th>DATE</th> <th>BY</th> </tr> </thead> <tbody> <tr><td> </td><td> </td><td> </td><td> </td></tr> <tr><td> </td><td> </td><td> </td><td> </td></tr> <tr><td> </td><td> </td><td> </td><td> </td></tr> <tr><td> </td><td> </td><td> </td><td> </td></tr> <tr><td> </td><td> </td><td> </td><td> </td></tr> <tr><td> </td><td> </td><td> </td><td> </td></tr> </tbody> </table>	REV#	REVISIONS	DATE	BY																									<table border="1"> <tr> <td colspan="2">ACCEPTANCE / AUTHORIZATION</td> </tr> <tr> <td>CUSTOMER APPROVAL</td> <td>DATE</td> </tr> <tr> <td colspan="2"> </td> </tr> <tr> <td>SALES REPRESENTATIVE</td> <td>DATE</td> </tr> <tr> <td colspan="2"> </td> </tr> <tr> <td colspan="2">ELECTRICAL SERVICE AND CONNECTION OF SIGN TO ELECTRICAL SERVICE ARE THE RESPONSIBILITY OF THE CUSTOMER</td> </tr> </table>	ACCEPTANCE / AUTHORIZATION		CUSTOMER APPROVAL	DATE			SALES REPRESENTATIVE	DATE			ELECTRICAL SERVICE AND CONNECTION OF SIGN TO ELECTRICAL SERVICE ARE THE RESPONSIBILITY OF THE CUSTOMER	
			REV#	REVISIONS	DATE	BY																																					
ACCEPTANCE / AUTHORIZATION	
CUSTOMER APPROVAL	DATE	
SALES REPRESENTATIVE	DATE	
ELECTRICAL SERVICE AND CONNECTION OF SIGN TO ELECTRICAL SERVICE ARE THE RESPONSIBILITY OF THE CUSTOMER	



10/14/2015

Alderman **Patrick O'Connor**
Ward # 40
City of Chicago
City Hall, Room 300
121 North LaSalle Street
Chicago, Illinois 60602

Re: An ordinance to use and maintain a portion of the public right-of-way for **two (2) sign(s)** for
HAMDARD CENTER FOR HEALTH AND HUMAN SERVICES,NFP, adjacent to the
premises known as **1542 W. Devon Ave..**

Dear Alderman **Patrick O'Connor**:


The applicant referenced above has requested the use of the public right-of-way for a **sign(s)**. An ordinance has been prepared by the Department of Business Affairs and Consumer Protection – Small Business Center - Public Way Use Unit for presentation to the City Council. Because this request was made for properties located in your ward, as approved by you as per the attached, I respectfully request that you introduce the attached ordinance at the next City Council meeting.

If you have any questions regarding this ordinance, please contact Anthony Bertuca at (312) 744-5506.

Department of Business Affairs and Consumer Protection



City of Chicago

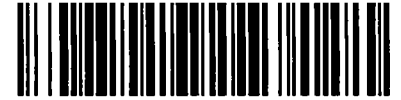

O2015-7517

Office of the City Clerk

Document Tracking Sheet

Meeting Date:	10/14/2015
Sponsor(s):	Reilly (42)
Type:	Ordinance
Title:	Grant(s) of privilege in public way for AC Marriott Chicago Downtown
Committee(s) Assignment:	Committee on Transportation and Public Way

ORDINANCE
AC MARRIOTT CHICAGO DOWNTOWN
Acct. No. 279209 - 1
Permit No. 1116971

Be It Ordained by the City Council of the City of Chicago:

SECTION 1. Permission and authority are hereby given and granted to AC MARRIOTT CHICAGO DOWNTOWN, upon the terms and subject to the conditions of this ordinance to maintain and use six (6) sign(s) projecting over the public right-of-way attached to its premises known as 630 N. Rush St..

Said sign structure(s) measures as follows; along N. Rush Street:

One (1) at seven point five (7.5) feet in length, seven point five (7.5) feet in height and thirty-five (35) feet above grade level.

One (1) at twenty-five point four two (25.42) feet in length, one point five (1.5) feet in height and fifteen point five (15.5) feet above grade level.

One (1) at two point five (2.5) feet in length, two point five (2.5) feet in height and nine (9) feet above grade level.

One (1) at two point five (2.5) feet in length, two point five (2.5) feet in height and nine (9) feet above grade level.

One (1) at three point five (3.5) feet in length, four (4) feet in height and twenty-one (21) feet above grade level.

Said sign structure(s) measures as follows; along E. Ontario Street:

One (1) at seven point five (7.5) feet in length, seven point five (7.5) feet in height and thirty-five (35) feet above grade level.

The location of said privilege shall be as shown on prints kept on file with the Department of Business Affairs and Consumer Protection and the Office of the City Clerk. Said privilege shall be constructed in accordance with plans and specifications approved by the Department of Transportation (Division of Project Development) and Zoning Department- Signs.


This grant of privilege in the public way shall be subject to the provisions of Section 10-28-015 and all other required provisions of the Municipal Code of Chicago.

The grantee shall pay to the City of Chicago as compensation for the privilege #1116971 herein granted the sum of one thousand seventy-five (\$1,075.00) per annum in advance.

A 25% penalty will be added for payments received after due date







The permit holder agrees to hold the City of Chicago harmless for any damage, relocation or replacement costs associated with damage, relocation or removal of private property caused by the City performing work in the public way.

Authority herein given and granted for a period of five (5) years from and after Date of Passage.

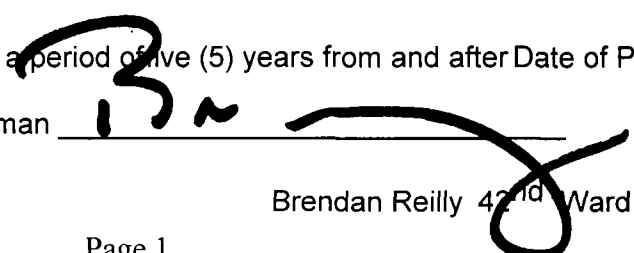Alderman 

Brendan Reilly 42nd Ward

18

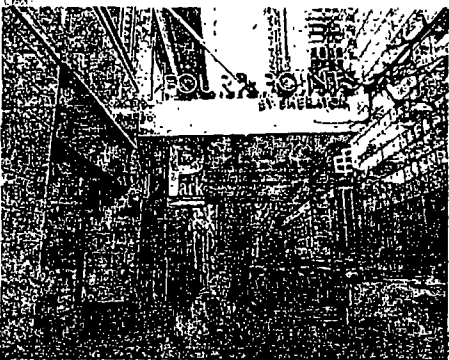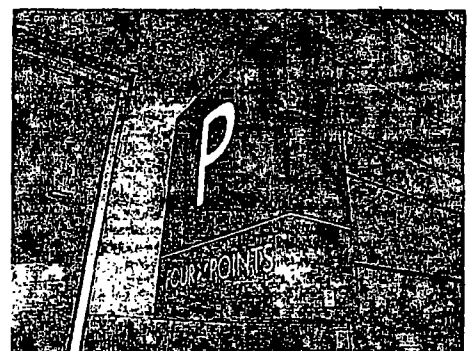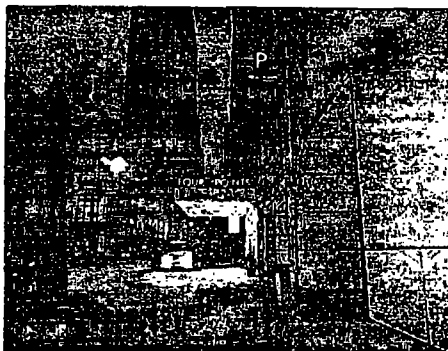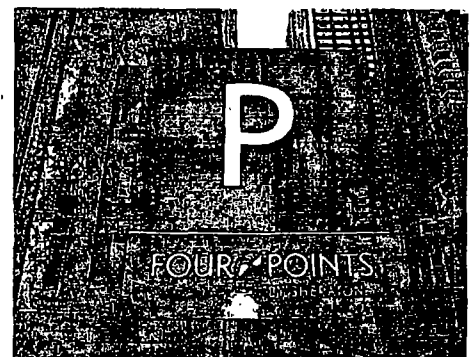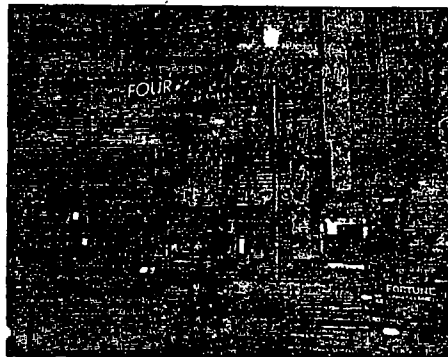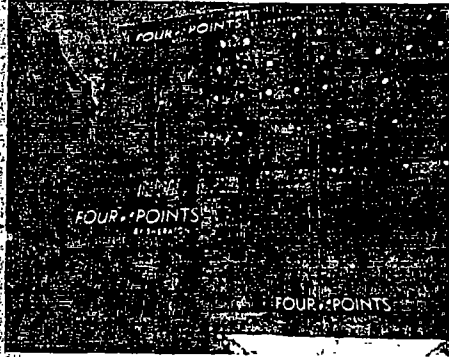



City of Chicago



O2015-7521

Office of the City Clerk

Document Tracking Sheet

Meeting Date:	10/14/2015
Sponsor(s):	Reilly (42)
Type:	Ordinance
Title:	Grant(s) of privilege in public way for Beacon Tavern
Committee(s) Assignment:	Committee on Transportation and Public Way

ORDINANCE
BEACON TAVERN
Acct. No. 401471 - 1
Permit No. 1120263

Be It Ordained by the City Council of the City of Chicago:

SECTION 1. Permission and authority are hereby given and granted to BEACON TAVERN, upon the terms and subject to the conditions of this ordinance to construct, install, maintain and use one (1) Revolving door(s) projecting over the public right-of-way adjacent to its premises known as 405 N. Wabash Ave..

Said Revolving door(s) at N WABASH AVE measure(s):

One (1) at six point eight three (6.83) feet in length, and one point three three (1.33) foot in width for a total of nine point zero eight (9.08) square feet.

The location of said privilege shall be as shown on prints kept on file with the Department of Business Affairs and Consumer Protection and the Office of the City Clerk.

Said privilege shall be constructed in accordance with plans and specifications approved by the Department of Planning and Development and Department of Transportation (Division of Project Development).

This grant of privilege in the public way shall be subject to the provisions of Section 10-28-015 and all other required provisions of the Municipal Code of Chicago.


The grantee shall pay to the City of Chicago as compensation for the privilege #1120263 herein granted the sum of four hundred (\$400.00) per annum in advance.

A 25% penalty will be added for payments received after due date.


The permit holder agrees to hold the City of Chicago harmless for any damage, relocation or replacement costs associated with damage, relocation or removal of private property caused by the City performing work in the public way.

Authority herein given and granted for a period of five (5) years from and after Date of Passage.

Alderman

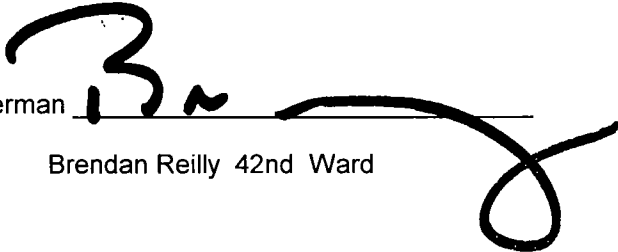
Brendan Reilly 42nd Ward

5-1

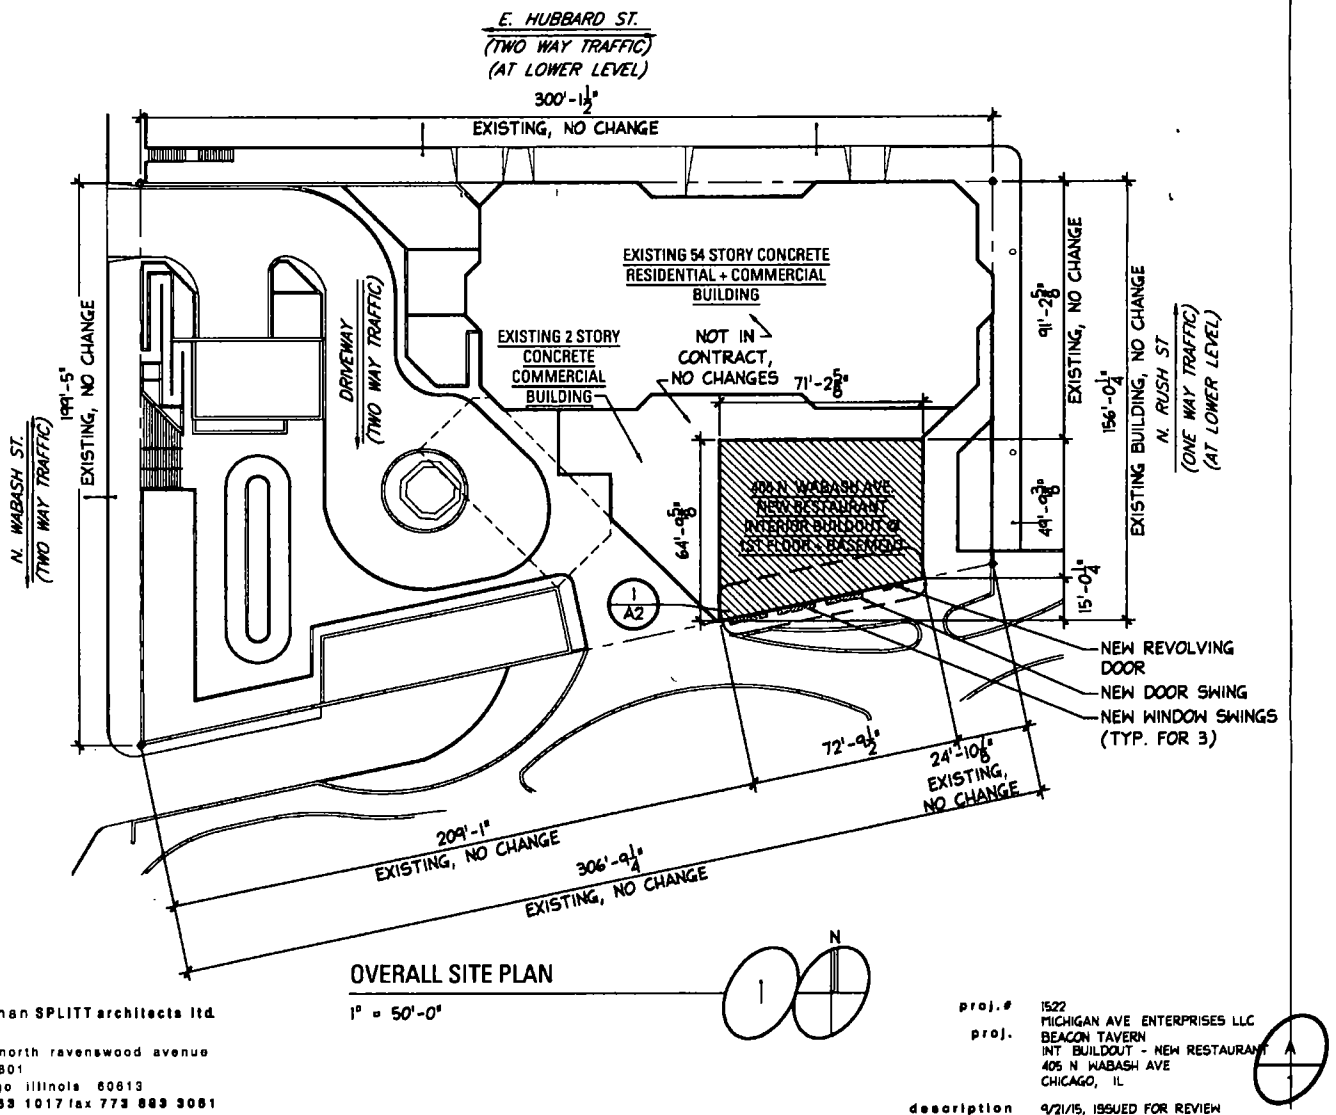



City of Chicago



O2015-7525

Office of the City Clerk

Document Tracking Sheet

Meeting Date:	10/14/2015
Sponsor(s):	Reilly (42)
Type:	Ordinance
Title:	Grant(s) of privilege in public way for Bed Bath & Beyond of California LLC
Committee(s) Assignment:	Committee on Transportation and Public Way

ORDINANCE
BED BATH & BEYOND OF CALIFORNIA LLC
Acct. No. 254000 - 3
Permit No. 1120360

Be It Ordained by the City Council of the City of Chicago:

SECTION 1. Permission and authority are hereby given and granted to BED BATH & BEYOND OF CALIFORNIA LLC, upon the terms and subject to the conditions of this ordinance to maintain and use two (2) sign(s) projecting over the public right-of-way attached to its premises known as 530 N. State St..

Said sign structure(s) measures as follows; along N. State Street & Grand Avenue:
One (1) at two point five (2.5) feet in length, twenty (20) feet in height and thirty-six (36) feet above grade level.

Said sign structure(s) measures as follows; along Ohio Street:
One (1) at two point five (2.5) feet in length, twenty (20) feet in height and thirty-six (36) feet above grade level.

The location of said privilege shall be as shown on prints kept on file with the Department of Business Affairs and Consumer Protection and the Office of the City Clerk.

Said privilege shall be constructed in accordance with plans and specifications approved by the Department of Transportation (Division of Project Development) and Zoning Department - Signs.

This grant of privilege in the public way shall be subject to the provisions of Section 10-28-015 and all other required provisions of the Municipal Code of Chicago.


The grantee shall pay to the City of Chicago as compensation for the privilege #1120360 herein granted the sum of six hundred (\$600.00) per annum in advance.


A 25% penalty will be added for payments received after due date.

The permit holder agrees to hold the City of Chicago harmless for any damage, relocation or replacement costs associated with damage, relocation or removal of private property caused by the City performing work in the public way.

Authority herein given and granted for a period of five (5) years from and after 12/17/2013.

Alderman

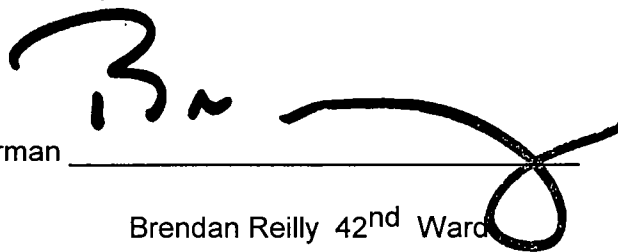
Brendan Reilly 42nd Ward

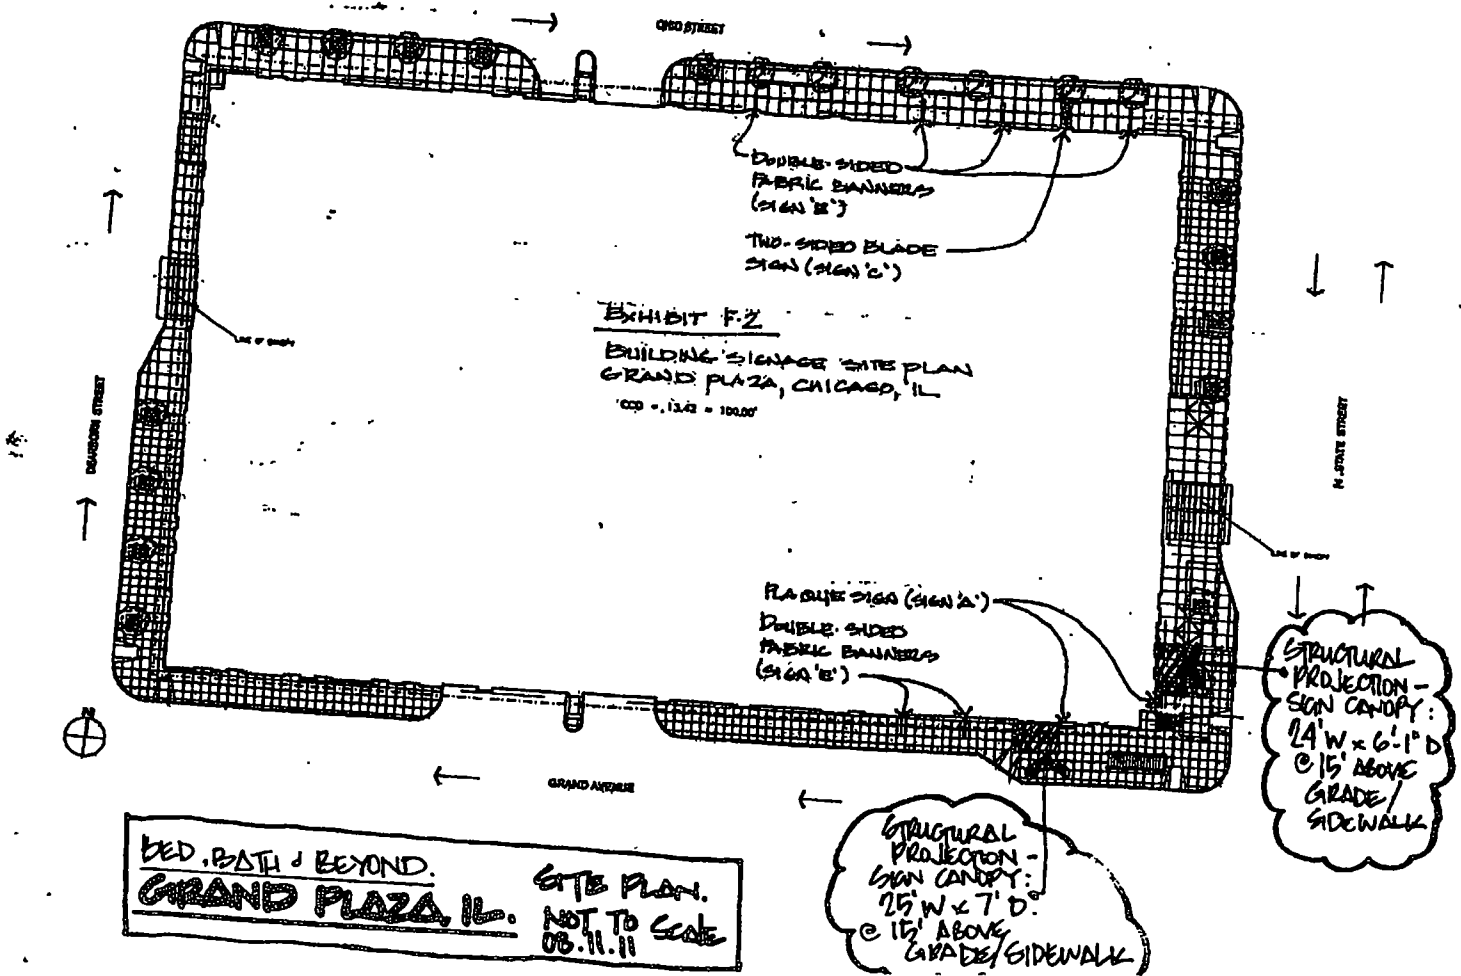



City of Chicago



O2015-7527

Office of the City Clerk

Document Tracking Sheet

Meeting Date:	10/14/2015
Sponsor(s):	Reilly (42)
Type:	Ordinance
Title:	Grant(s) of privilege in public way for BMO Harris Bank
Committee(s) Assignment:	Committee on Transportation and Public Way

ORDINANCE
BMO HARRIS BANK
Acct. No. 367785 - 1
Permit No. 1098702

Be It Ordained by the City Council of the City of Chicago:

SECTION 1. Permission and authority are hereby given and granted to BMO HARRIS BANK, upon the terms and subject to the conditions of this ordinance to maintain and use three (3) sign(s) projecting over the public right-of-way attached to its premises known as 99 W. Washington St..

Said sign structure(s) measures as follows; along N. Clark:

One (1) at twenty point two five (20.25) feet in length, two point eight three (2.83) feet in height and eight (8) feet above grade level.

Said sign structure(s) measures as follows; along W. Washington:

One (1) at twenty point two five (20.25) feet in length, two point eight three (2.83) feet in height and eight (8) feet above grade level.

Said sign structure(s) measures as follows; along W. Washington:

One (1) at four (4) feet in length, one (1) foot in height and twelve (12) feet above grade level.

The location of said privilege shall be as shown on prints kept on file with the Department of Business Affairs and Consumer Protection and the Office of the City Clerk.

Said privilege shall be constructed in accordance with plans and specifications approved by the Department of Transportation (Division of Project Development) and Zoning Department - Signs.


This grant of privilege in the public way shall be subject to the provisions of Section 10-28-015 and all other required provisions of the Municipal Code of Chicago.

The grantee shall pay to the City of Chicago as compensation for the privilege #1098702 herein granted the sum of seven hundred (\$700.00) per annum in advance.


A 25% penalty will be added for payments received after due date.


The permit holder agrees to hold the City of Chicago harmless for any damage, relocation or replacement costs associated with damage, relocation or removal of private property caused by the City performing work in the public way.

Authority herein given and granted for a period of five (5) years from and after Date of Passage.

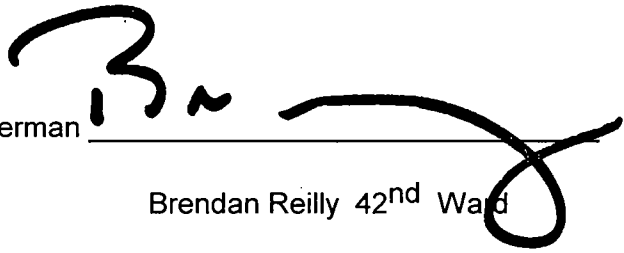Alderman 


Brendan Reilly 42nd Ward

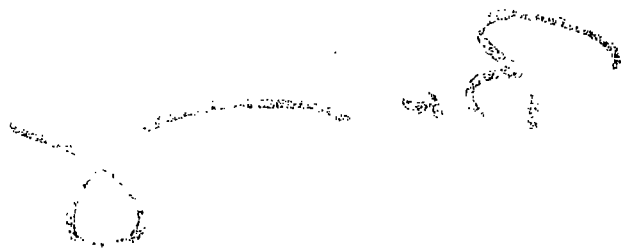

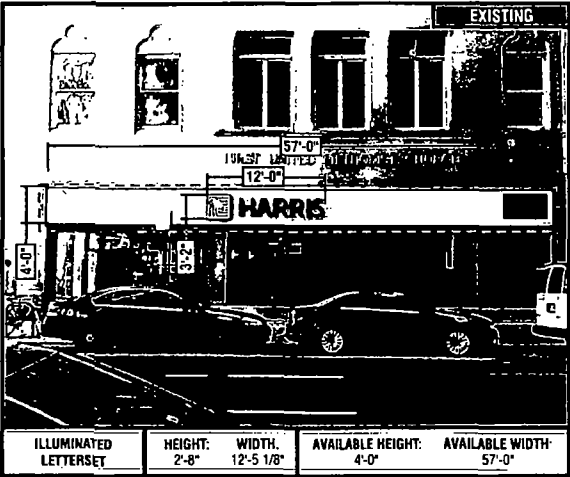

RESTORATION AREA
see "NOTE" for details

SIGN 1

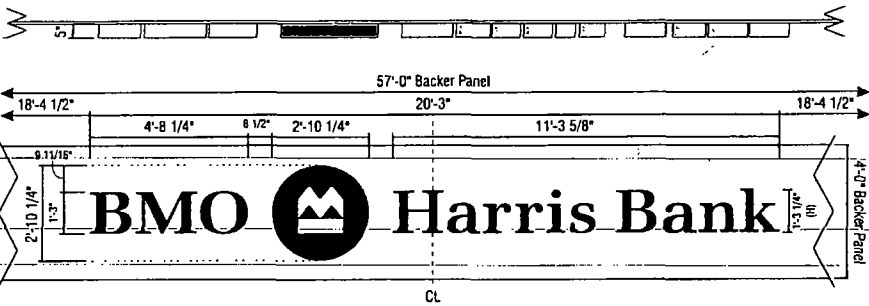


IL-15-BR S.F. ILLUMINATED CHANNEL LETTERS w/ ALUMINUM BACKER PANEL - BLUE FACES (57.8 SQ. FT.)

Qty 1 Scale 1/4" = 1'-0"

NOTE: NEW FULL LENGTH FASCIA TO BE INSTALLED w/ ALUMINUM PANELS
PAINTED TO MATCH SHERWIN WILLIAMS SW 6072-VERSATILE GREY

NOTE:
ELECTRICAL- USE EXISTING
EXISTING WALL COLOR- SHERWIN WILLIAMS SW 6072-VERSATILE GREY
EXISTING WALL TYPE- ACM PANELS

 	RECOMMENDATIONS		PROJECT #	SUBMITAL IS... ☐ APPROVED	DATE	SCALE	
	ADDRESS	99 W. Washington St.	3683	☐ APPROVED AS NOTED	08/12/11	N/A	
	CITY/STATE	Chicago, IL	LOCATION #	☐ REVISED AND RESUBMIT	Rev 1 00/00/00	DRAWN BY	
	ZIP	60602	4228	FILE PATH	Rev 2 00/00/00	JF	
				Active\BANKS\Harris Bank_Project 3683_BMO\Locations\	Rev 3 00/00/00	PAGE #	
				3683-4228-Chicago-IL	Rev 4 00/00/00	7	
				Drawings are the exclusive property of Icon Memory Solutions Inc. Any unauthorized use or duplication is not permitted.	Rev 5 00/00/00		



City of Chicago



O2015-7530

Office of the City Clerk

Document Tracking Sheet

Meeting Date:	10/14/2015
Sponsor(s):	Reilly (42)
Type:	Ordinance
Title:	Grant(s) of privilege in public way for C Fish House LLC/C-Chicago
Committee(s) Assignment:	Committee on Transportation and Public Way

ORDINANCE
C FISH HOUSE, LLC/C-CHICAGO
Acct. No. 394779 - 1
Permit No. 1120271

Be It Ordained by the City Council of the City of Chicago:

SECTION 1. Permission and authority are hereby given and granted to C FISH HOUSE, LLC/C-CHICAGO, upon the terms and subject to the conditions of this ordinance to construct, install, maintain and use three (3) Planter(s) on the public right-of-way for beautification purposes adjacent to its premises known as 20 W. Kinzie St..

Said Planter(s) at W.kinzie Street measure(s):

Three (3) at six (6) feet in length, and six (6) feet in width for a total of one hundred eight (108) square feet.

Grantee must allow the required clear and unobstructed space for pedestrian passage at all times per rules and regulations approved by the Department of Transportation.

The location of said privilege shall be as shown on prints kept on file with the Department of Business Affairs and Consumer Protection and the Office of the City Clerk.

Said privilege shall be constructed in accordance with plans and specifications approved by the Department of Planning and Development and Department of Transportation (Division of Project Development).

This grant of privilege in the public way shall be subject to the provisions of Section 10-28-015 and all other required provisions of the Municipal Code of Chicago.

The grantee shall pay to the City of Chicago as compensation for the privilege #1120271 herein granted the sum of zero (\$.00) per annum in advance.


A 25% penalty will be added for payments received after due date.

The permit holder agrees to hold the City of Chicago harmless for any damage, relocation or replacement costs associated with damage, relocation or removal of private property caused by the City performing work in the public way.



Authority herein given and granted for a period of five (5) years from and after Date of Passage.

Alderman

Brendan Reilly 42nd Ward

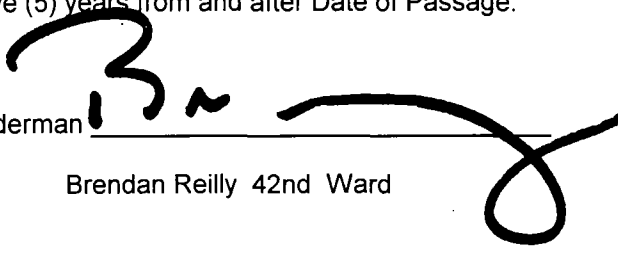A large, stylized handwritten signature in black ink, likely belonging to Brendan Reilly, is written over a horizontal line. The signature is fluid and cursive, with a large loop at the end.

1000

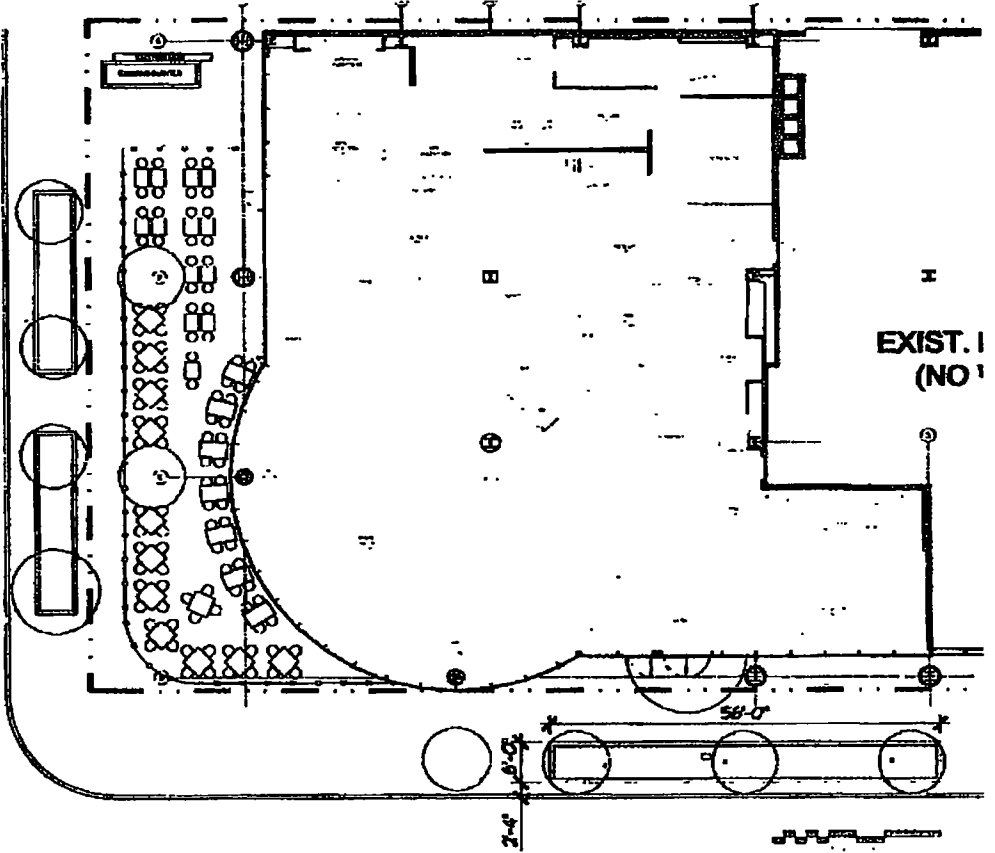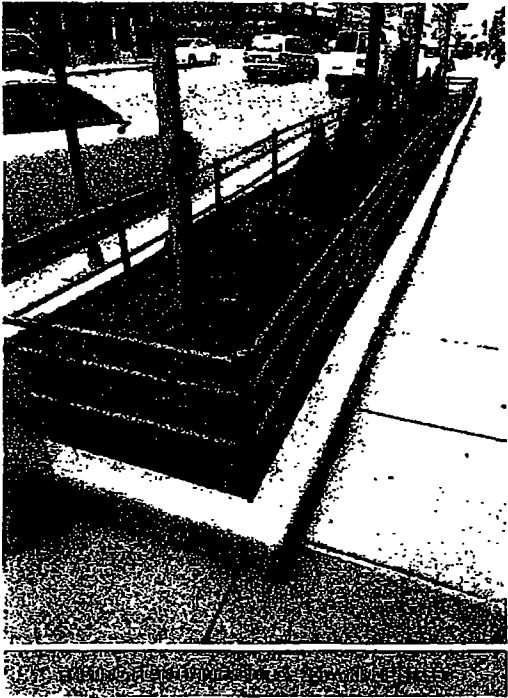



City of Chicago



O2015-7532

Office of the City Clerk

Document Tracking Sheet

Meeting Date:	10/14/2015
Sponsor(s):	Reilly (42)
Type:	Ordinance
Title:	Grant(s) of privilege in public way for Hyatt Place
Committee(s) Assignment:	Committee on Transportation and Public Way

ORDINANCE
HYATT PLACE
Acct. No. 389795 - 1
Permit No. 1114867

Be It Ordained by the City Council of the City of Chicago:

SECTION 1. Permission and authority are hereby given and granted to HYATT PLACE, upon the terms and subject to the conditions of this ordinance to maintain and use two (2) sign(s) projecting over the public right-of-way attached to its premises known as 28 N. Franklin St..

Said sign structure(s) measures as follows; along N. Franklin Street:

Two (2) at thirteen point two five (13.25) feet in length, one point five eight (1.58) feet in height and fourteen point nine two (14.92) feet above grade level.

The location of said privilege shall be as shown on prints kept on file with the Department of Business Affairs and Consumer Protection and the Office of the City Clerk.

Said privilege shall be constructed in accordance with plans and specifications approved by the Department of Transportation (Division of Project Development) and Zoning Department - Signs.


This grant of privilege in the public way shall be subject to the provisions of Section 10-28-015 and all other required provisions of the Municipal Code of Chicago.

The grantee shall pay to the City of Chicago as compensation for the privilege #1114867 herein granted the sum of one hundred seventy-five (\$175.00) per annum in advance.

A 25% penalty will be added for payments received after due date.

The permit holder agrees to hold the City of Chicago harmless for any damage, relocation or replacement costs associated with damage, relocation or removal of private property caused by the City performing work in the public way.


Authority herein given and granted for a period of five (5) years from and after Date of Passage.

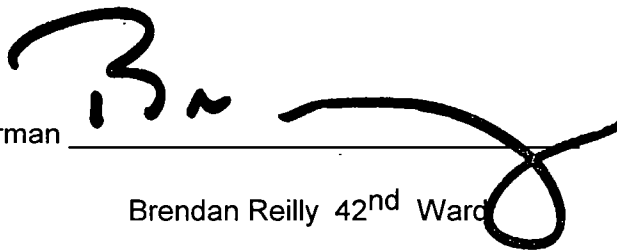Alderman 

Brendan Reilly 42nd Ward

Handwritten signature or scribble.

CUSTOM

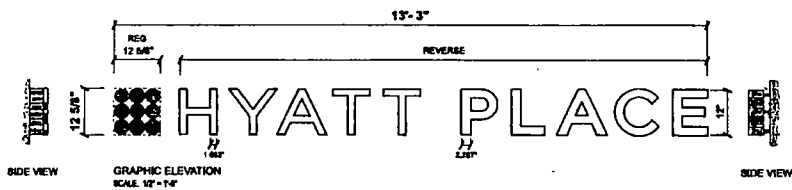




**(2) SET OF ILLUMINATED REVERSE CHANNEL LETTERS
AND REGULAR CHANNEL LOGO FOR CANOPY**



- REVERSE CHANNEL LETTERS**
- ALUMINUM CABINETS, PAINTED AS STD
 - ILLUMINATION BY WHITE L.E.D. WITH HALO
 - ALL AROUND AT THE BACK
 - CLOSED THE BACK WITH CLEAR LEXAN
 - ILLUMINATION (FOR HALO) BY WHITE L.E.D.
- REGULAR CHANNEL LOGO**
- ALUMINUM CABINETS, PAINTED AS STD
 - 3/16" THICK WHITE ACRYLIC FACES
 - VINYL GRAPHIC
 - ILLUMINATION (FOR THE FACE) BY WHITE L.E.D.

AREA 13.99 S.F.

"ARLON"	
REVERSE CHANNEL LETTERS	REGULAR CHANNEL LOGO
ALUMINUM CABINETS, PAINTED AS STD	ALUMINUM CABINETS, PAINTED AS STD
ILLUMINATION BY WHITE L.E.D. WITH HALO	ILLUMINATION BY WHITE L.E.D.
ALL AROUND AT THE BACK	ALL AROUND AT THE BACK
CLOSED THE BACK WITH CLEAR LEXAN	CLOSED THE BACK WITH CLEAR LEXAN
ILLUMINATION (FOR HALO) BY WHITE L.E.D.	ILLUMINATION (FOR THE FACE) BY WHITE L.E.D.

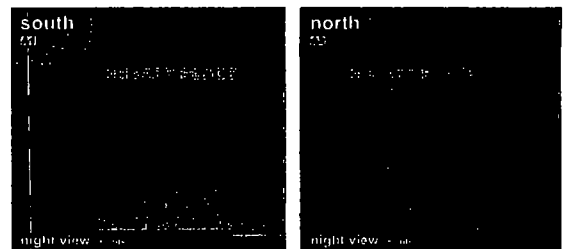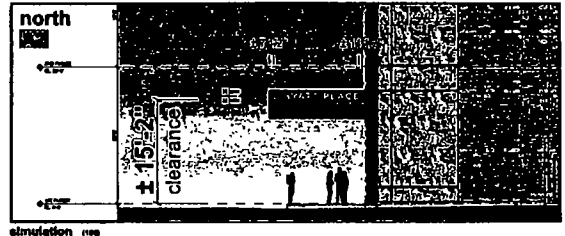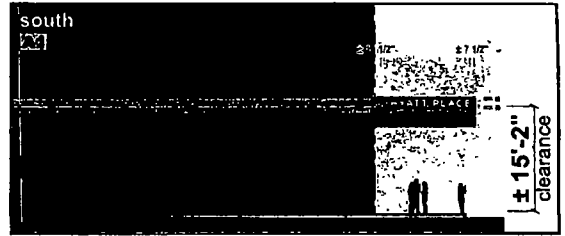

ENSEIGNES TRANSWORLD
TRANSWORLD SIGNS
a group Trans World / Trans World Group

3213 Parkway, Montreal (Quebec) H4J 1H7
Tel/Fax: (514) 352-8228 / (514) 352-8229
Fax: (514) 352-8288
info@transworldsigns.com
www.transworldsigns.com

Notes / Révisions

Co. Transworld, Inc. is not responsible for any errors or omissions in this drawing. The client is responsible for the accuracy of the information provided. This drawing, including graphics, layout and technical detail is the property of Transworld Signs Co. and cannot be reproduced, copied or used without prior authorization from Transworld Signs Co.

Client



Addr./Add.: 28, North Franklin, Chicago, IL
Date: 2014/02/14, Rep: S. Gerdien, #Des/Draw: 249185m1
Des.: S. Gerdien, Tech.: , Ref.: , Project:

Revisions / Révisions

Description	Parity	Date



City of Chicago



O2015-7534

Office of the City Clerk

Document Tracking Sheet

Meeting Date:	10/14/2015
Sponsor(s):	Reilly (42)
Type:	Ordinance
Title:	Grant(s) of privilege in public way for Kinmont
Committee(s) Assignment:	Committee on Transportation and Public Way

ORDINANCE
KINMONT
Acct. No. 385067 - 1
Permit No. 1111155

Be It Ordained by the City Council of the City of Chicago:

SECTION 1. Permission and authority are hereby given and granted to KINMONT, upon the terms and subject to the conditions of this ordinance to construct, install, maintain and use five (5) Banner(s) projecting over the public right-of-way adjacent to its premises known as 419 W. Superior St..

Said Banner(s) at W. Superior Street measure(s):

Five (5) at three point six seven (3.67) feet in length, and nine (9) feet in width for a total of one hundred sixty-five point one five (165.15) square feet.

The location of said privilege shall be as shown on prints kept on file with the Department of Business Affairs and Consumer Protection and the Office of the City Clerk.

Said privilege shall be constructed in accordance with plans and specifications approved by the Zoning Department - Signs.

This grant of privilege in the public way shall be subject to the provisions of Section 10-28-015 and all other required provisions of the Municipal Code of Chicago.


The grantee shall pay to the City of Chicago as compensation for the privilege #1111155 herein granted the sum of one hundred seventy-five (\$175.00) per annum in advance.

A 25% penalty will be added for payments received after due date.

The permit holder agrees to hold the City of Chicago harmless for any damage, relocation or replacement costs associated with damage, relocation or removal of private property caused by the City performing work in the public way.

Authority herein given and granted for a period of five (5) years from and after Date of Passage.

Alderman

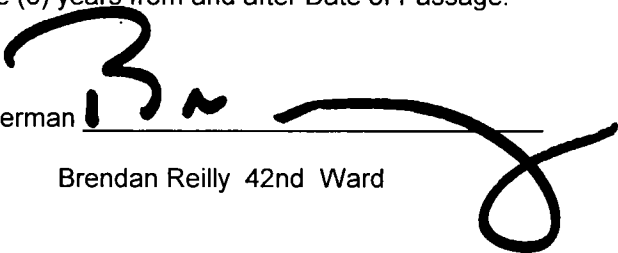
Brendan Reilly 42nd Ward


5-0

PROPERTY LOCATION: 419 W SUPERIOR ST., CHICAGO IL 60634

ORGANIZATION NAME: 419 SUPERIOR STREET, LLC d/b/a KINMONT

(Page

PK
(22)

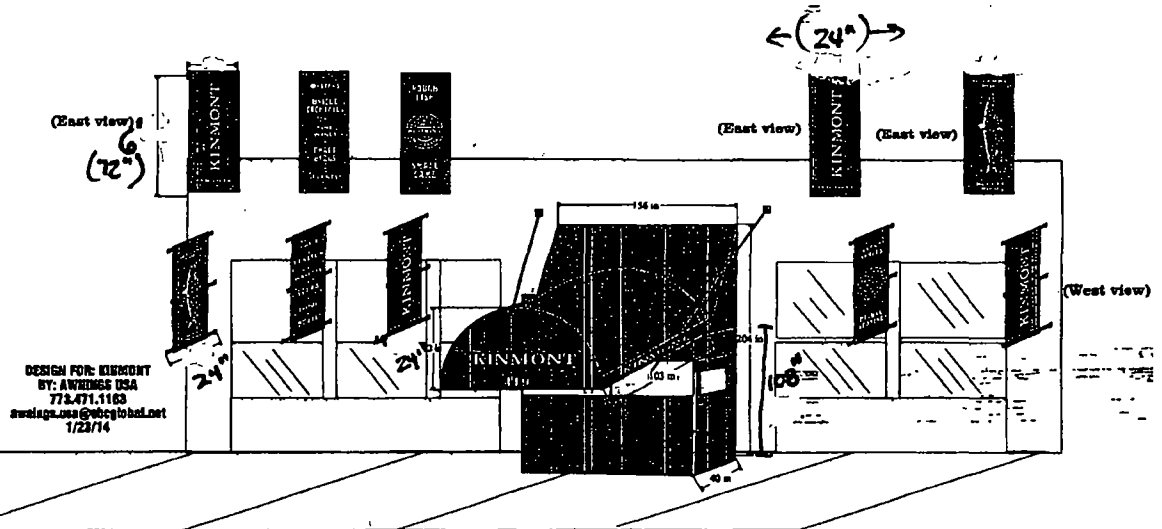

11
1/23/14

1/23/14



City of Chicago



O2015-7538

Office of the City Clerk

Document Tracking Sheet

Meeting Date:	10/14/2015
Sponsor(s):	Reilly (42)
Type:	Ordinance
Title:	Grant(s) of privilege in public way for Northwestern Memorial Hospital - planters
Committee(s) Assignment:	Committee on Transportation and Public Way

ORDINANCE
NORTHWESTERN MEMORIAL HOSPITAL
Acct. No. 85392 - 6
Permit No. 1120221

Be It Ordained by the City Council of the City of Chicago:

SECTION 1. Permission and authority are hereby given and granted to NORTHWESTERN MEMORIAL HOSPITAL, upon the terms and subject to the conditions of this ordinance to maintain and use, as now constructed, thirty-eight (38) Planter(s) on the public right-of-way for beautification purposes adjacent to its premises known as 251 E. Huron St..

Said Planter(s) at E Erie St measure(s):

Thirteen (13) at one (1) foot in length, and one (1) foot in width for a total of thirteen (13) square feet.

Said Planter(s) at N Fairbanks Crt measure(s):

Four (4) at one (1) foot in length, and one (1) foot in width for a total of four (4) square feet.

Said Planter(s) at E Huron St measure(s):

Fifteen (15) at one (1) foot in length, and one (1) foot in width for a total of fifteen (15) square feet.

Said Planter(s) at N St. Clair St. measure(s):

Six (6) at one (1) foot in length, and one (1) foot in width for a total of six (6) square feet.

Grantee must allow the required clear and unobstructed space for pedestrian passage at all times per rules and regulations approved by the Department of Transportation.

The location of said privilege shall be as shown on prints kept on file with the Department of Business Affairs and Consumer Protection and the Office of the City Clerk.

Said privilege shall be constructed in accordance with plans and specifications approved by the Department of Planning and Development and Department of Transportation (Division of Project Development).


This grant of privilege in the public way shall be subject to the provisions of Section 10-28-015 and all other required provisions of the Municipal Code of Chicago.

The grantee shall pay to the City of Chicago as compensation for the privilege #1120221 herein granted the sum of zero (\$0.00) per annum in advance.

A 25% penalty will be added for payments received after due date.


The permit holder agrees to hold the City of Chicago harmless for any damage, relocation or replacement costs associated with damage, relocation or removal of private property caused by the City performing work in the public way.

Authority herein given and granted for a period of five (5) years from and after 09/27/2015.

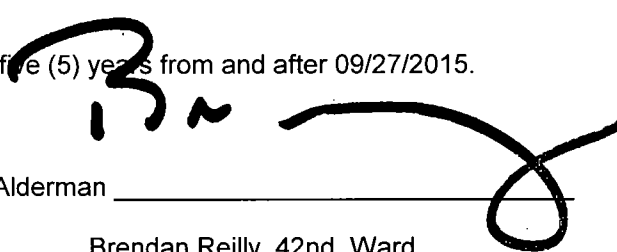
Alderman _____

Brendan Reilly 42nd Ward

4

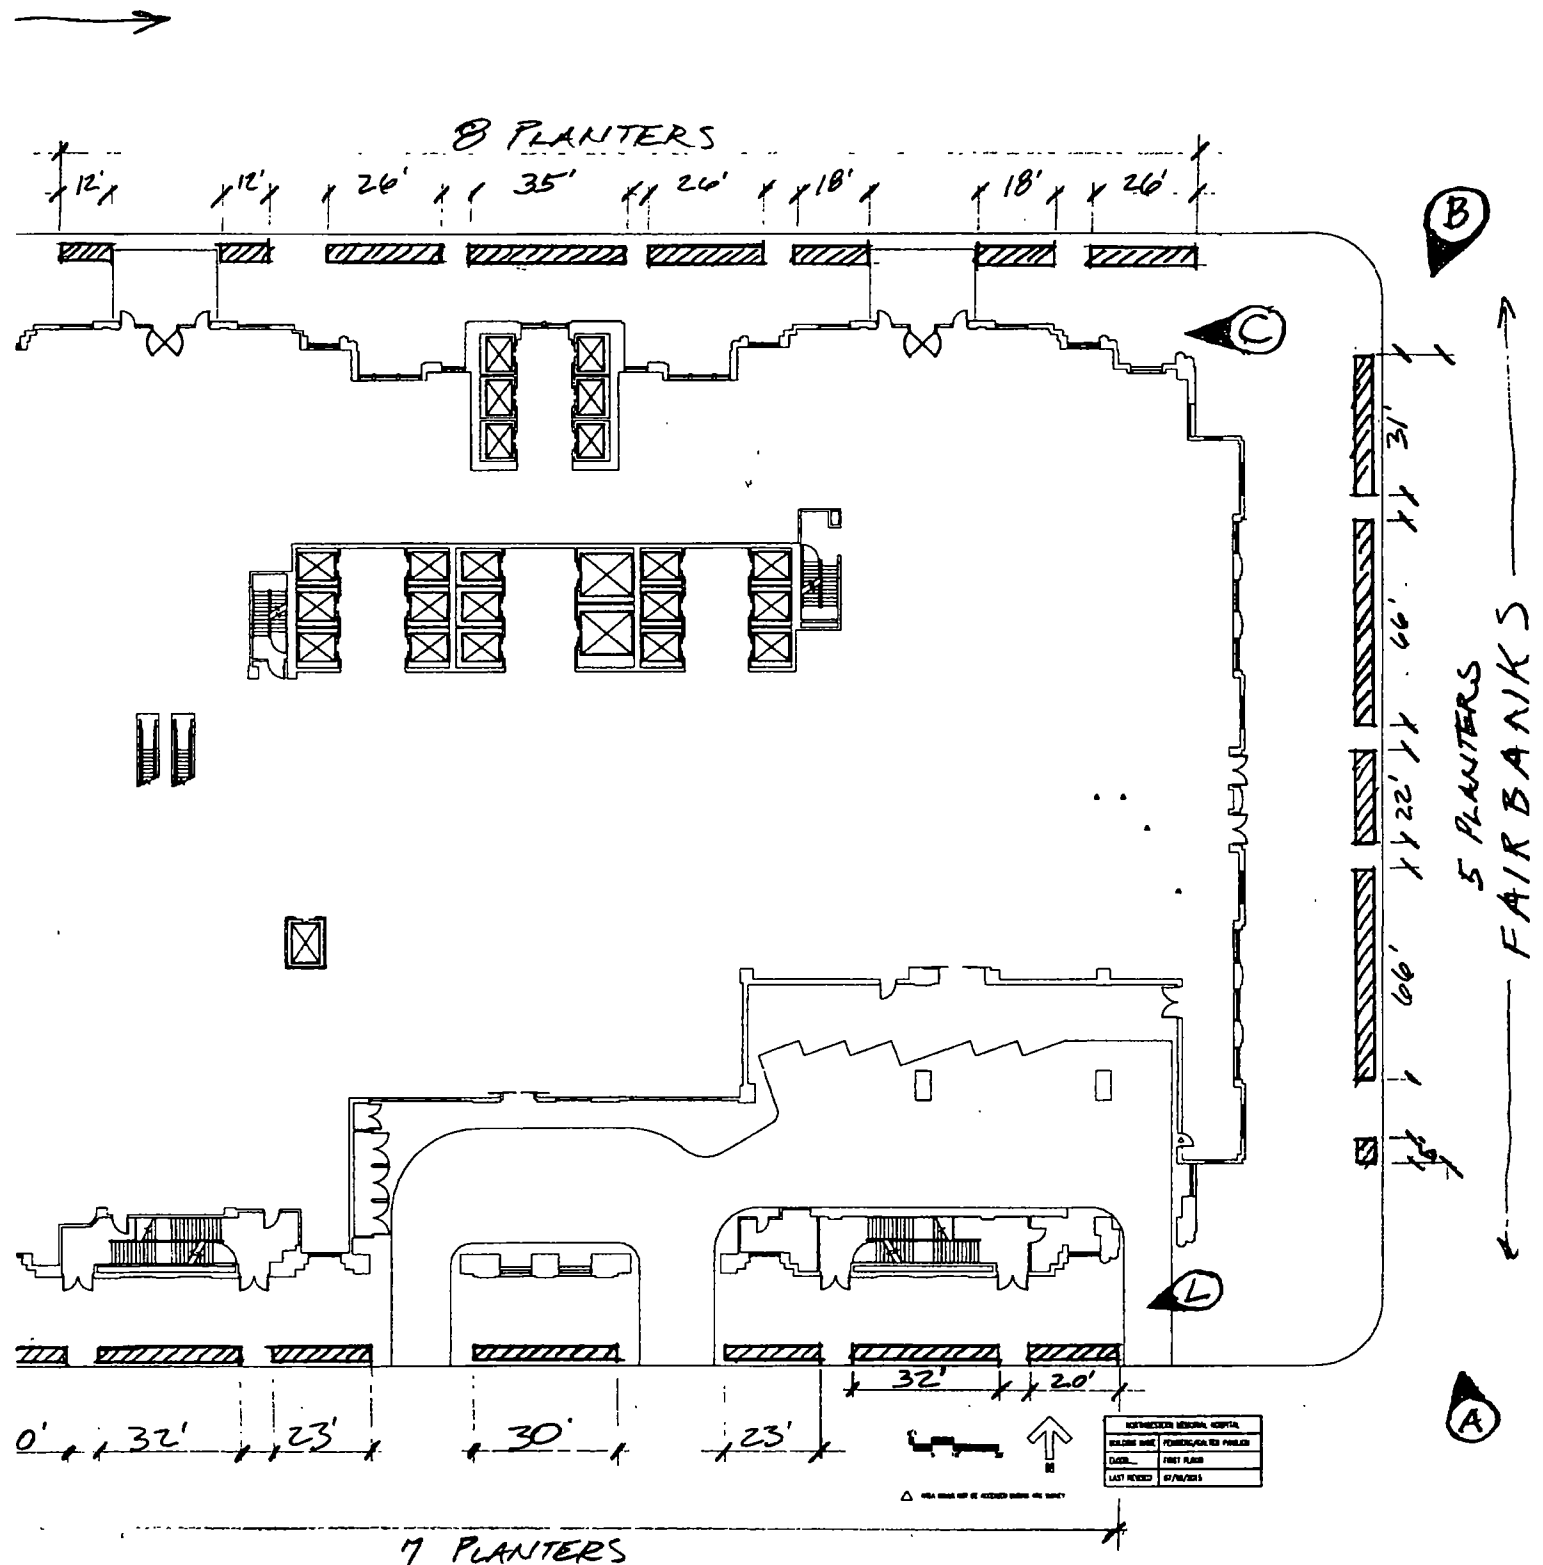

① PLANTER LOCATIONS
PNU PERMIT # 1093055

EET →



City of Chicago



O2015-7541

Office of the City Clerk

Document Tracking Sheet

Meeting Date:	10/14/2015
Sponsor(s):	Reilly (42)
Type:	Ordinance
Title:	Grant(s) of privilege in public way for Northwestern Memorial Hospital - tunnels
Committee(s) Assignment:	Committee on Transportation and Public Way

ORDINANCE
NORTHWESTERN MEMORIAL HOSPITAL
Acct. No. 69273 - 4
Permit No. 1120223

Be It Ordained by the City Council of the City of Chicago:

SECTION 1. Permission and authority are hereby given and granted to NORTHWESTERN MEMORIAL HOSPITAL, upon the terms and subject to the conditions of this ordinance to maintain and use, as now constructed, two (2) Tunnel(s) under the public right-of-way adjacent to its premises known as 201 E. Superior St..

Said Tunnel(s) at E. SUPERIOR ST. measure(s):

One (1) at one (1) foot in length, and four thousand two hundred seventy-six (4276) feet in width for a total of four thousand two hundred seventy-six (4276) square feet. Existing tunnel is a service tunnel under East Superior Street to the Prentice Women's Hospital. Tunnel will connect the Prentice Women's Hospital building to the existing loading dock and will be used for material movement.

Said Tunnel(s) at E. HURON ST. measure(s):

One (1) at one (1) foot in length, and one thousand two hundred ninety-three (1293) feet in width for a total of one thousand two hundred ninety-three (1293) square feet. Existing tunnel is a patient tunnel that run adjacent to the service tunnel and connect the Prentice Women's hospital to the Feinberg Pavilion. The patient tunnel crosses both East Superior Street and East Huron streets.

The location of said privilege shall be as shown on prints kept on file with the Department of Business Affairs and Consumer Protection and the Office of the City Clerk.

Said privilege shall be constructed in accordance with plans and specifications approved by the Department of Planning and Development and Department of Transportation (Office of Underground Coordination).


This grant of privilege in the public way shall be subject to the provisions of Section 10-28-015 and all other required provisions of the Municipal Code of Chicago.

The grantee shall pay to the City of Chicago as compensation for the privilege #1120223 herein granted the sum of twenty-three thousand three hundred ninety-two (\$23,392.00) per annum in advance.

A 25% penalty will be added for payments received after due date.

The permit holder agrees to hold the City of Chicago harmless for any damage, relocation or replacement costs associated with damage, relocation or removal of private property caused by the City performing work in the public way.

Authority herein given and granted for a period of five (5) years from and after 09/14/2015.

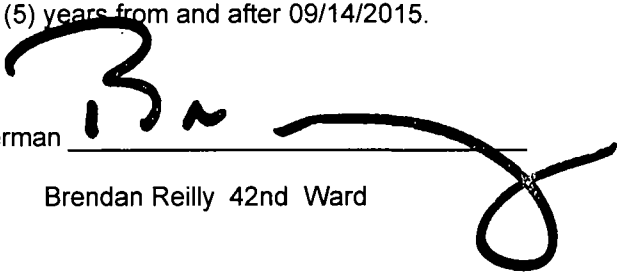Alderman 

Brendan Reilly 42nd Ward



PRENTICE LOWER CONCOURSE
TUNNEL ENTRY - N.T.S.
PW4 # 1093056



City of Chicago



O2015-7545

Office of the City Clerk

Document Tracking Sheet

Meeting Date:	10/14/2015
Sponsor(s):	Reilly (42)
Type:	Ordinance
Title:	Grant(s) of privilege in public way for O'Callaghan's
Committee(s) Assignment:	Committee on Transportation and Public Way

ORDINANCE
O'CALLAGHAN'S
Acct. No. 8649 - 2
Permit No. 1120310

Be It Ordained by the City Council of the City of Chicago:

SECTION 1. Permission and authority are hereby given and granted to O'CALLAGHAN'S, upon the terms and subject to the conditions of this ordinance to maintain and use, as now constructed, one (1) Vault(s) under the public right-of-way adjacent to its premises known as 29 W. Hubbard St..

Said Vault(s) at W. Hubbard St. measure(s):

One (1) at fourteen (14) feet in length, and four (4) feet in width for a total of fifty-six (56) square feet.

The location of said privilege shall be as shown on prints kept on file with the Department of Business Affairs and Consumer Protection and the Office of the City Clerk.

Said privilege shall be constructed in accordance with plans and specifications approved by the Department of Transportation (Office of Underground Coordination).

This grant of privilege in the public way shall be subject to the provisions of Section 10-28-015 and all other required provisions of the Municipal Code of Chicago.


The grantee shall pay to the City of Chicago as compensation for the privilege #1120310 herein granted the sum of four hundred (\$400.00) per annum in advance.

A 25% penalty will be added for payments received after due date.


The permit holder agrees to hold the City of Chicago harmless for any damage, relocation or replacement costs associated with damage, relocation or removal of private property caused by the City performing work in the public way.

Authority herein given and granted for a period of five (5) years from and after 09/12/2015.

Alderman

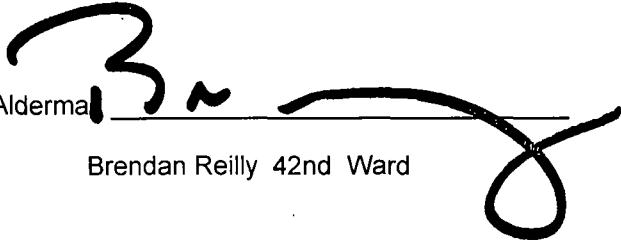
Brendan Reilly 42nd Ward

PHONE: _____ BUILDING MANAGER/ENGINEER: _____

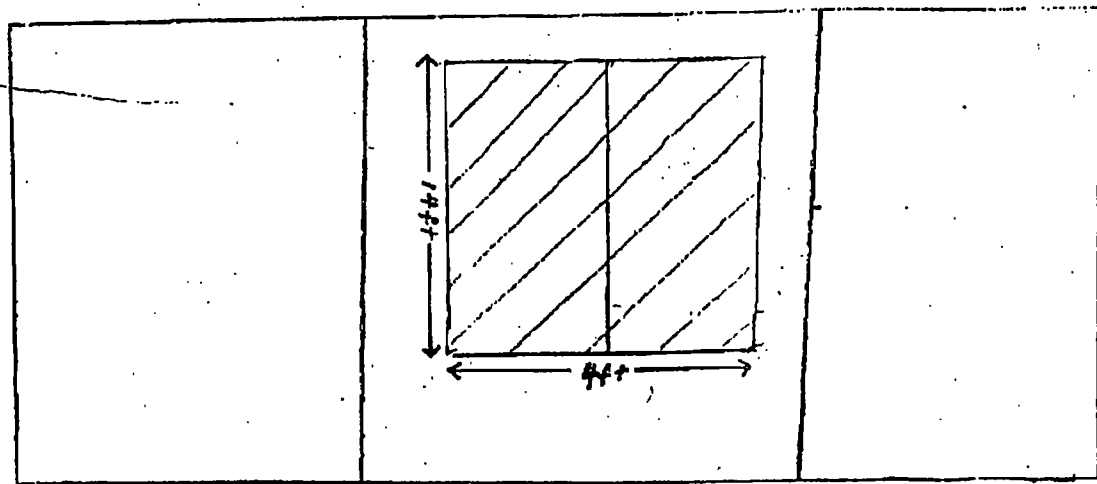

Hubbard St.

C

DRIVING



City of Chicago



O2015-7547

Office of the City Clerk

Document Tracking Sheet

Meeting Date:	10/14/2015
Sponsor(s):	Reilly (42)
Type:	Ordinance
Title:	Grant(s) of privilege in public way for Panda Express, Inc.
Committee(s) Assignment:	Committee on Transportation and Public Way

ORDINANCE
PANDA EXPRESS, INC
Acct. No. 298924 - 21
Permit No. 1119183

Be It Ordained by the City Council of the City of Chicago:

SECTION 1. Permission and authority are hereby given and granted to PANDA EXPRESS, INC, upon the terms and subject to the conditions of this ordinance to maintain and use two (2) sign(s) projecting over the public right-of-way attached to its premises known as 180 N. Wabash Ave..

Said sign structure(s) measures as follows; along N. Wabash Avenue:

One (1) at two point five (2.5) feet in length, two point five (2.5) feet in height and twelve (12) feet above grade level.

Said sign structure(s) measures as follows; along E. Lake Street:

One (1) at two point five (2.5) feet in length, two point five (2.5) feet in height and twelve (12) feet above grade level.

The location of said privilege shall be as shown on prints kept on file with the Department of Business Affairs and Consumer Protection and the Office of the City Clerk.

Said privilege shall be constructed in accordance with plans and specifications approved by the Department of Transportation (Division of Project Development) and Zoning Department - Signs.


This grant of privilege in the public way shall be subject to the provisions of Section 10-28-015 and all other required provisions of the Municipal Code of Chicago.

The grantee shall pay to the City of Chicago as compensation for the privilege #1119183 herein granted the sum of one hundred seventy-five (\$175.00) per annum in advance.

A 25% penalty will be added for payments received after due date.


The permit holder agrees to hold the City of Chicago harmless for any damage, relocation or replacement costs associated with damage, relocation or removal of private property caused by the City performing work in the public way.

Authority herein given and granted for a period of five (5) years from and after Date of Passage.

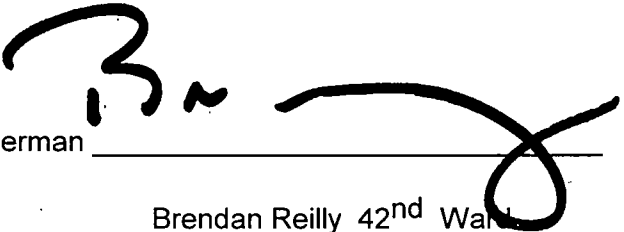
Alderman _____
Brendan Reilly 42nd Ward

8 . 3 .

5-8

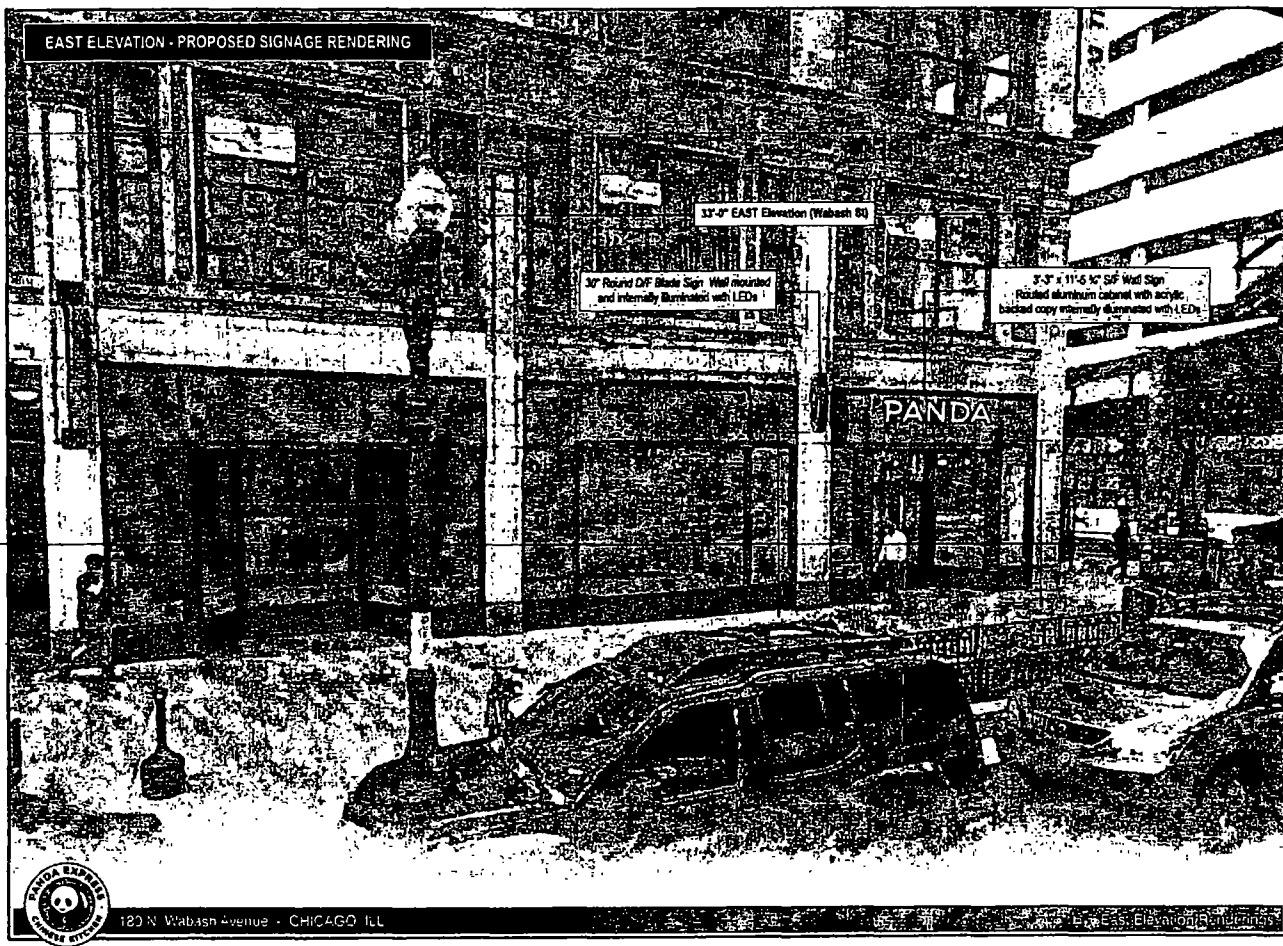

CORPORATE HEADQUARTERS
107 West Blue Heron Road, West Palm Beach, FL 33411
Phone: (561) 848-1489 / (800) 775-7766 Fax: (561) 848-1488

NORTHEAST DIVISION
101 Commercial Court, NC 28055
Phone: (704) 871-1000 / (704) 871-1001 Fax: (704) 871-1001
www.atlassignindustries.com

This design / engineering is to reproduce Atlas Sign Industries' intellectual property and is not to be reproduced or used for any other purpose without the express written permission of Atlas Sign Industries.
© Copyright 2011

Drawing No.	82084-1
Sheet No.	(1) OF (1)
Date	11 / 28 / 2014
Path	Point & Run / Point / S / Change
PA	Jim Ziemke
Drawn By	A. Shogler
Scale	As Shown
Revision 1	01 / 28 / 15 By JB
Revision 2	02 / 17 / 15 By JB
Revision 3	04 / 13 / 15 By JB
Revision 4	
Revision 5	



Approved by _____

Date _____

☐ APPROVED AS SHOWN
☐ APPROVED AS NOTED
☐ CORRECT & RESUBMIT

Wabash 1 of 2 Dugs.



City of Chicago



O2015-7549

Office of the City Clerk

Document Tracking Sheet

Meeting Date:	10/14/2015
Sponsor(s):	Reilly (42)
Type:	Ordinance
Title:	Grant(s) of privilege in public way for Roanoke Hospitality LLC
Committee(s) Assignment:	Committee on Transportation and Public Way

ORDINANCE
ROANOKE HOSPITALITY, LLC
Acct. No. 398305 - 2
Permit No. 1120280

Be It Ordained by the City Council of the City of Chicago:

SECTION 1. Permission and authority are hereby given and granted to ROANOKE HOSPITALITY, LLC, upon the terms and subject to the conditions of this ordinance to construct, install, maintain and use two (2) Light Fixture(s) projecting over the public right-of-way adjacent to its premises known as 135 W. Madison St..

Said Light Fixture(s) at W. Madison Street measure(s):

Two (2) at point seven five (.75) feet in length, one point six two (1.62) foot in width and ten point eight three (10.83) feet above grade level.

The location of said privilege shall be as shown on prints kept on file with the Department of Business Affairs and Consumer Protection and the Office of the City Clerk.

Said privilege shall be constructed in accordance with plans and specifications approved by the Department of Transportation (Division of Project Development).

This grant of privilege in the public way shall be subject to the provisions of Section 10-28-015 and all other required provisions of the Municipal Code of Chicago.


The grantee shall pay to the City of Chicago as compensation for the privilege #1120280 herein granted the sum of eighty (\$80.00) per annum in advance.


A 25% penalty will be added for payments received after due date.

The permit holder agrees to hold the City of Chicago harmless for any damage, relocation or replacement costs associated with damage, relocation or removal of private property caused by the City performing work in the public way.

Authority herein given and granted for a period of five (5) years from and after Date of Passage.

Alderman

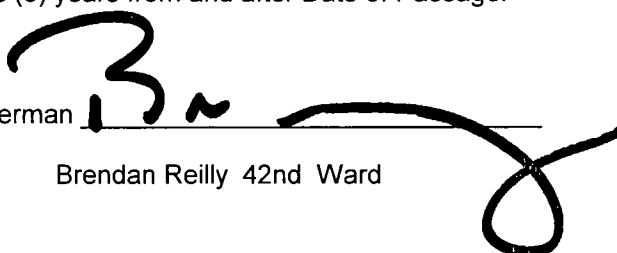
Brendan Reilly 42nd Ward

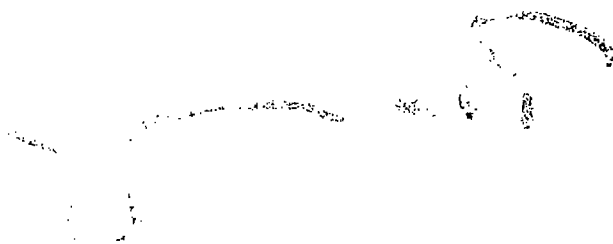



City of Chicago



O2015-7552

Office of the City Clerk

Document Tracking Sheet

Meeting Date:

10/14/2015

Sponsor(s):

Reilly (42)

Type:

Ordinance

Title:

Grant(s) of privilege in public way for Rudy's Bar & Grill

Committee(s) Assignment:

Committee on Transportation and Public Way

ORDINANCE
RUDY'S BAR & GRILL
Acct. No. 352459 - 1
Permit No. 1120363

Be It Ordained by the City Council of the City of Chicago:

SECTION 1. Permission and authority are hereby given and granted to RUDY'S BAR & GRILL, upon the terms and subject to the conditions of this ordinance to maintain and use one (1) sign(s) projecting over the public right-of-way attached to its premises known as 69 E. Madison St..

Said sign structure(s) measures as follows; along E. Madison Street:

One (1) at six (6) feet in length, eight point three three (8.33) feet in height and twelve (12) feet above grade level.

The location of said privilege shall be as shown on prints kept on file with the Department of Business Affairs and Consumer Protection and the Office of the City Clerk.

Said privilege shall be constructed in accordance with plans and specifications approved by the Department of Transportation (Division of Project Development) and Zoning Department - Signs.


This grant of privilege in the public way shall be subject to the provisions of Section 10-28-015 and all other required provisions of the Municipal Code of Chicago.


The grantee shall pay to the City of Chicago as compensation for the privilege #1120363 herein granted the sum of three hundred (\$300.00) per annum in advance.


A 25% penalty will be added for payments received after due date.

The permit holder agrees to hold the City of Chicago harmless for any damage, relocation or replacement costs associated with damage, relocation or removal of private property caused by the City performing work in the public way.

Authority herein given and granted for a period of five (5) years from and after 10/06/2015.

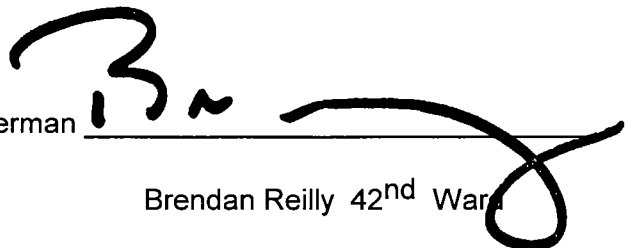Alderman 
Brendan Reilly 42nd Ward

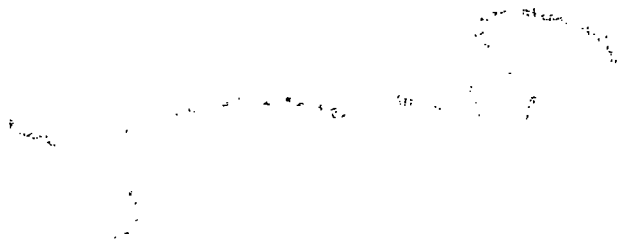

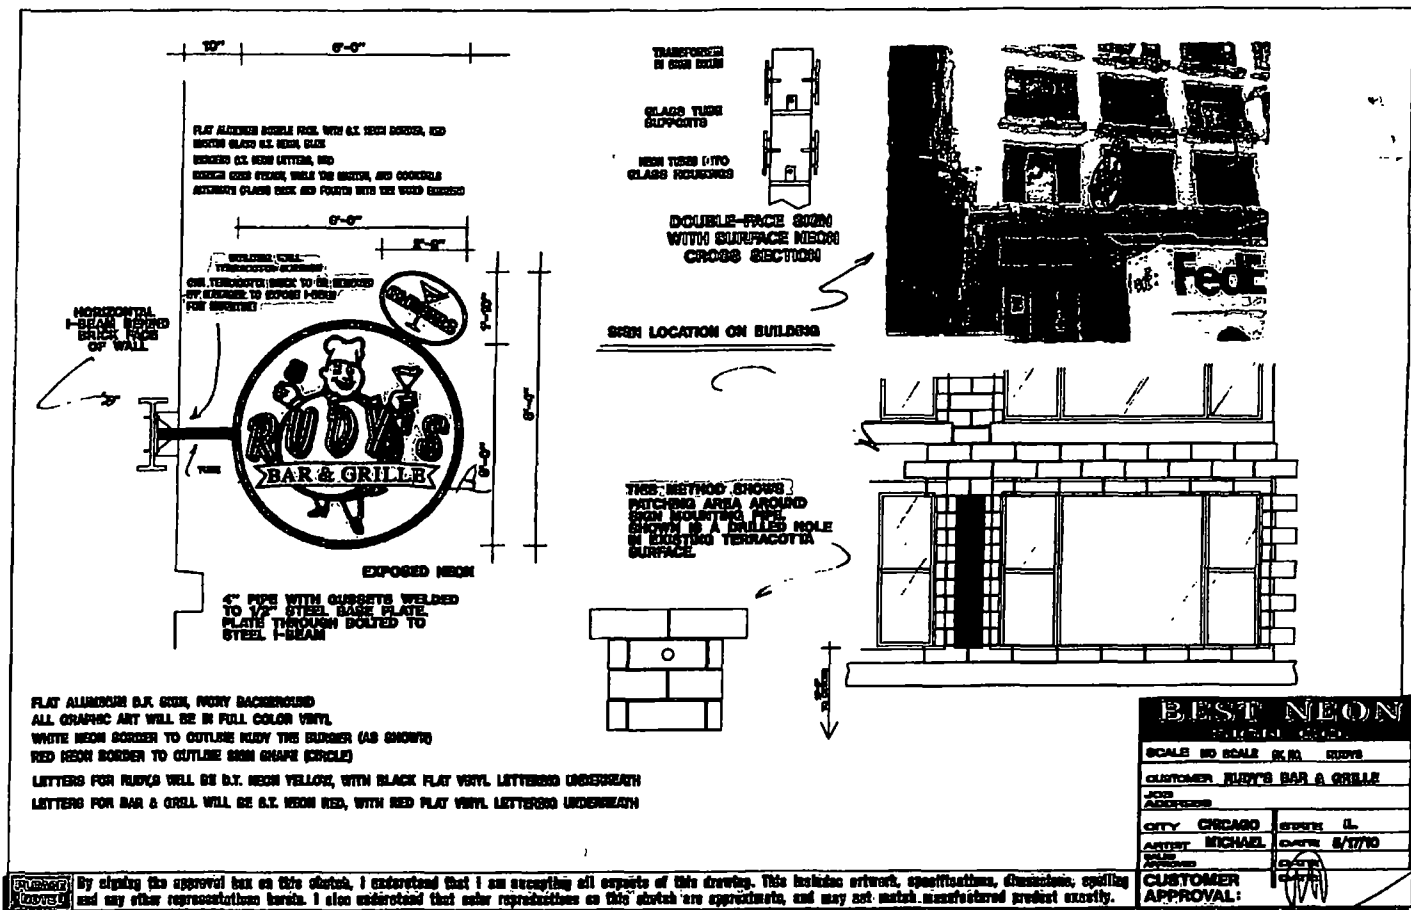



City of Chicago



O2015-7556

Office of the City Clerk

Document Tracking Sheet

Meeting Date:	10/14/2015
Sponsor(s):	Reilly (42)
Type:	Ordinance
Title:	Grant(s) of privilege in public way for Sprinkles Cupcakes IL LLC
Committee(s) Assignment:	Committee on Transportation and Public Way

ORDINANCE
SPRINKLES CUPCAKES IL, LLC
Acct. No. 348745 - 1
Permit No. 1120332

Be It Ordained by the City Council of the City of Chicago:

SECTION 1. Permission and authority are hereby given and granted to SPRINKLES CUPCAKES IL, LLC, upon the terms and subject to the conditions of this ordinance to maintain and use two (2) sign(s) projecting over the public right-of-way attached to its premises known as 50 E. Walton St..

Said sign structure(s) measures as follows; along E. Walton:

One (1) at two (2) feet in length, two (2) feet in height and nine (9) feet above grade level.

One (1) at four point two five (4.25) feet in length, one point four two (1.42) feet in height and thirty-five (35) feet above grade level.

The location of said privilege shall be as shown on prints kept on file with the Department of Business Affairs and Consumer Protection and the Office of the City Clerk.

Said privilege shall be constructed in accordance with plans and specifications approved by the Department of Transportation (Division of Project Development) and Zoning Department - Signs.

This grant of privilege in the public way shall be subject to the provisions of Section 10-28-015 and all other required provisions of the Municipal Code of Chicago.


The grantee shall pay to the City of Chicago as compensation for the privilege #1120332 herein granted the sum of one hundred seventy-five (\$175.00) per annum in advance.

A 25% penalty will be added for payments received after due date.


The permit holder agrees to hold the City of Chicago harmless for any damage, relocation or replacement costs associated with damage, relocation or removal of private property caused by the City performing work in the public way.

Authority herein given and granted for a period of five (5) years from and after 09/08/2015.

Alderman _____

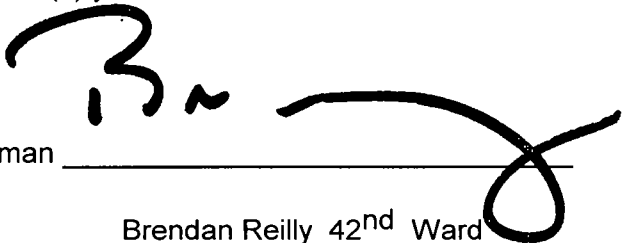
Brendan Reilly 42nd Ward



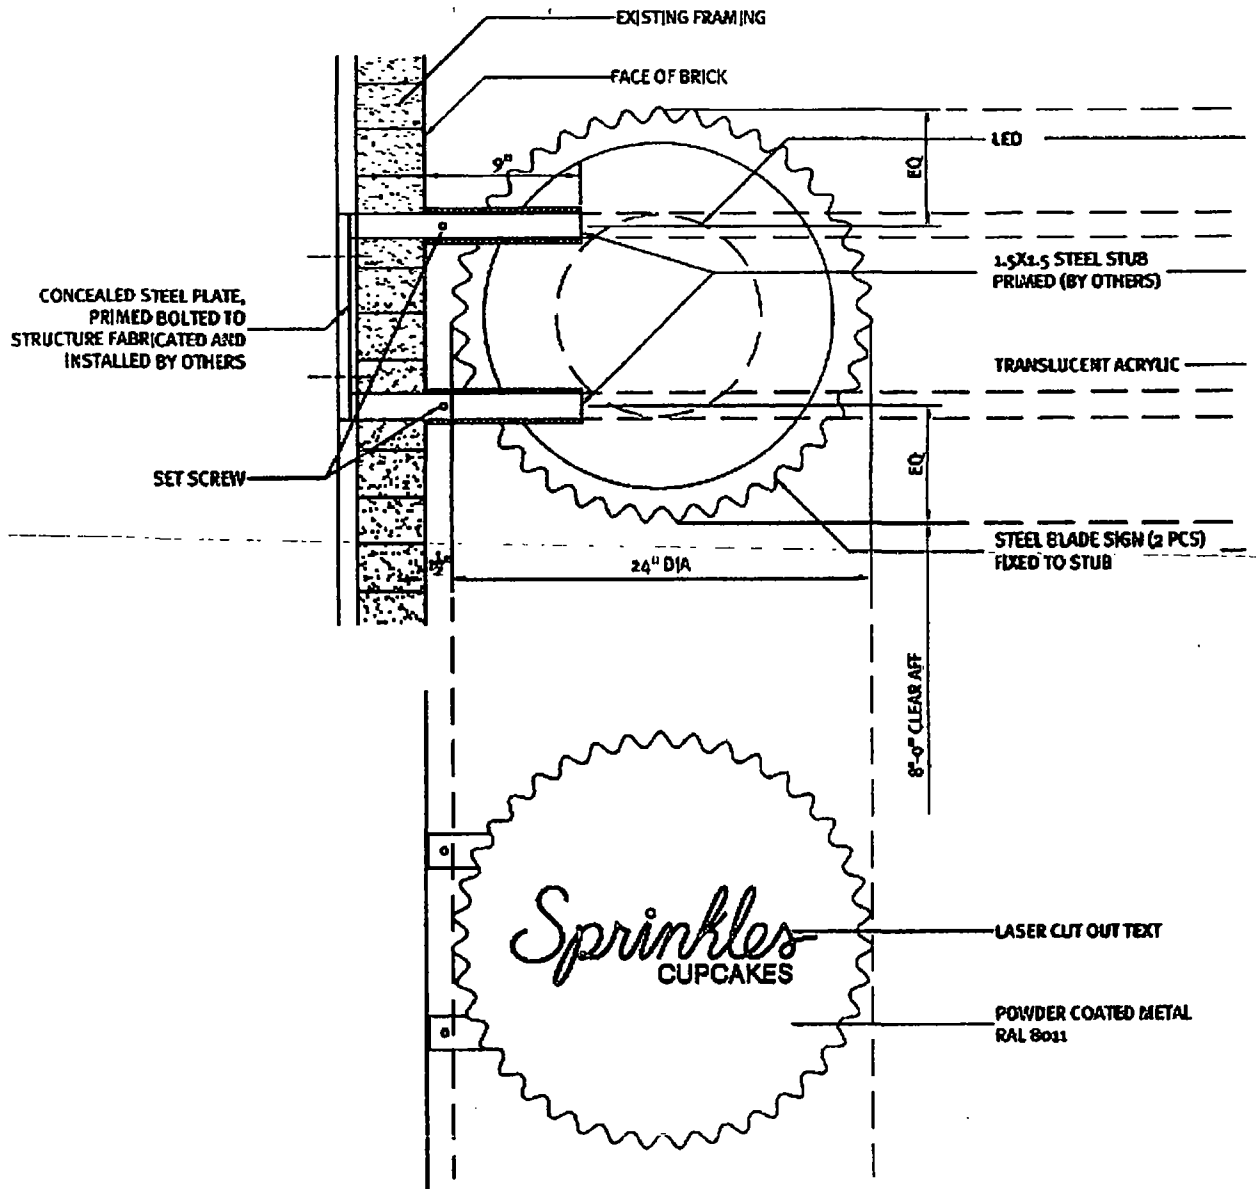

A2.2 BLADE SIGN (CONCEALED ILLUMINATED)
5 SCALE 1-1/2" = 1'-0"


From: Ashley Triestram [mailto:ashleyt@sprinkles.com]

Sent: Wednesday, August 12, 2015 8:27 AM

To: <ltumpney@sprinkles.com>



City of Chicago

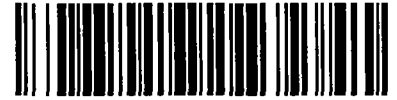

O2015-7558

Office of the City Clerk

Document Tracking Sheet

Meeting Date:	10/14/2015
Sponsor(s):	Reilly (42)
Type:	Ordinance
Title:	Grant(s) of privilege in public way for Starbucks Coffee No. 23421
Committee(s) Assignment:	Committee on Transportation and Public Way

ORDINANCE

Starbucks Coffee #23421

Acct. No. 63414 - 171

Permit No. 1119989

Be It Ordained by the City Council of the City of Chicago:

SECTION 1. Permission and authority are hereby given and granted to Starbucks Coffee #23421, upon the terms and subject to the conditions of this ordinance to maintain and use one (1) sign(s) projecting over the public right-of-way attached to its premises known as 334 N. Desplaines St..

Said sign structure(s) measures as follows; along N DESPLAINES:

One (1) at four point five (4.5) feet in length, four (4) feet in height and fifteen point one seven (15.17) feet above grade level.

The location of said privilege shall be as shown on prints kept on file with the Department of Business Affairs and Consumer Protection and the Office of the City Clerk.

Said privilege shall be constructed in accordance with plans and specifications approved by the Department of Transportation (Division of Project Development) and Zoning Department - Signs.


This grant of privilege in the public way shall be subject to the provisions of Section 10-28-015 and all other required provisions of the Municipal Code of Chicago.

The grantee shall pay to the City of Chicago as compensation for the privilege #1119989 herein granted the sum of one hundred (\$100.00) per annum in advance.

A 25% penalty will be added for payments received after due date.


The permit holder agrees to hold the City of Chicago harmless for any damage, relocation or replacement costs associated with damage, relocation or removal of private property caused by the City performing work in the public way.

Authority herein given and granted for a period of five (5) years from and after Date of Passage.

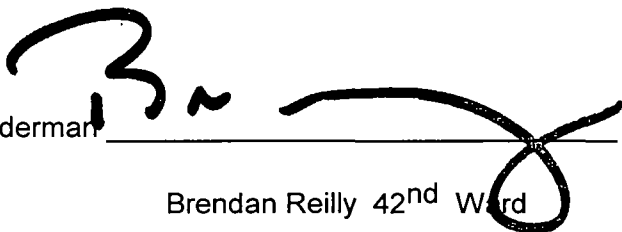
Alderman _____
Brendan Reilly 42nd Ward

2-11-11

COMMERCIAL SITE PLAN - ZOOMED IN - 1/8" = 1'

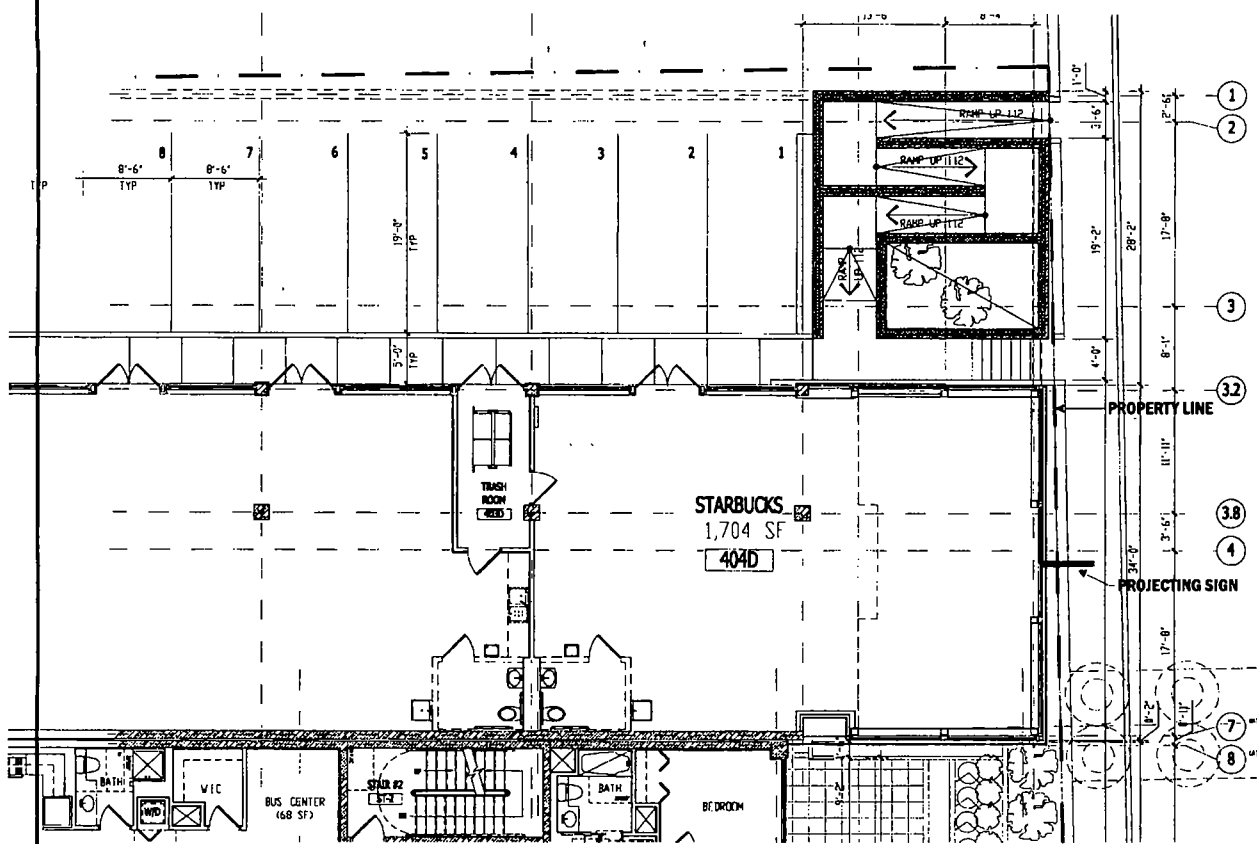

HILTONDISPLAYS
125 HELLER DRIVE GEDDINGS SC 29607
P 803 653 9132 F 803 642 2284
www.hiltondisplays.com

QID 14-25602

JOB NAME

Starbucks

LOCATION

334 N Desplaines St
Chicago IL

CUSTOMER CONTACT

SALESMAN / PM

Wayne Rhodes

DESIGNER

Brian Sowder

DWG DATE

9-11-14

REV DATE / REVISION

XXXXXX XXXXXXXX

SCALE

As Noted

FILE

2014/Starbucks/
Chicago IL/14-25602/
SB Chicago IL

DESIGN SPECIFICATIONS ACCEPTED BY

EST CLIENT

SUPV. LANDSCAPE

THE INTENT OF THIS DRAWING IS TO SHOW A CONCEPTUAL
REPRESENTATION OF THE PROPOSED SCENES. DUE TO
VARIATIONS IN PRINTING DEVICES AND SUBSTRATES, THE
FINISHED PRODUCT MAY DIFFER SLIGHTLY FROM DRAWING.



Underwriters
Laboratories Inc.

DATE
DRAWN
BY
20



City of Chicago



O2015-7559

Office of the City Clerk

Document Tracking Sheet

Meeting Date:	10/14/2015
Sponsor(s):	Reilly (42)
Type:	Ordinance
Title:	Grant(s) of privilege in public way for Vineyard Vines Retail LLC
Committee(s) Assignment:	Committee on Transportation and Public Way

ORDINANCE

Vineyard Vines Retail LLC

Acct. No. 385365 - 2

Permit No. 1119964

Be It Ordained by the City Council of the City of Chicago:

SECTION 1. Permission and authority are hereby given and granted to Vineyard Vines Retail LLC, upon the terms and subject to the conditions of this ordinance to construct, install, maintain and use three (3) Banner(s) projecting over the public right-of-way adjacent to its premises known as 932 N. Rush St..

Said Banner(s) at N RUSH ST measure(s):

Three (3) at three (3) feet in length, and four point seven five (4.75) feet in width for a total of forty-two point seven five (42.75) square feet.

The location of said privilege shall be as shown on prints kept on file with the Department of Business Affairs and Consumer Protection and the Office of the City Clerk.

Said privilege shall be constructed in accordance with plans and specifications approved by the Zoning Department - Signs.


This grant of privilege in the public way shall be subject to the provisions of Section 10-28-015 and all other required provisions of the Municipal Code of Chicago.

The grantee shall pay to the City of Chicago as compensation for the privilege #1119964 herein granted the sum of one hundred seventy-five (\$175.00) per annum in advance.

A 25% penalty will be added for payments received after due date.


The permit holder agrees to hold the City of Chicago harmless for any damage, relocation or replacement costs associated with damage, relocation or removal of private property caused by the City performing work in the public way.

Authority herein given and granted for a period of five (5) years from and after Date of Passage.

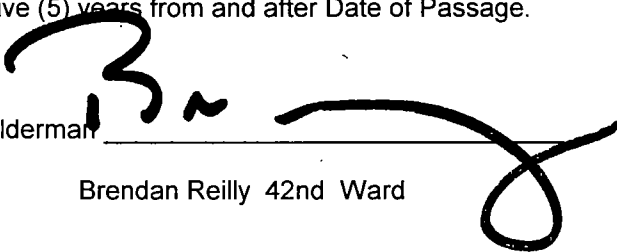Alderman 

Brendan Reilly 42nd Ward

5-1

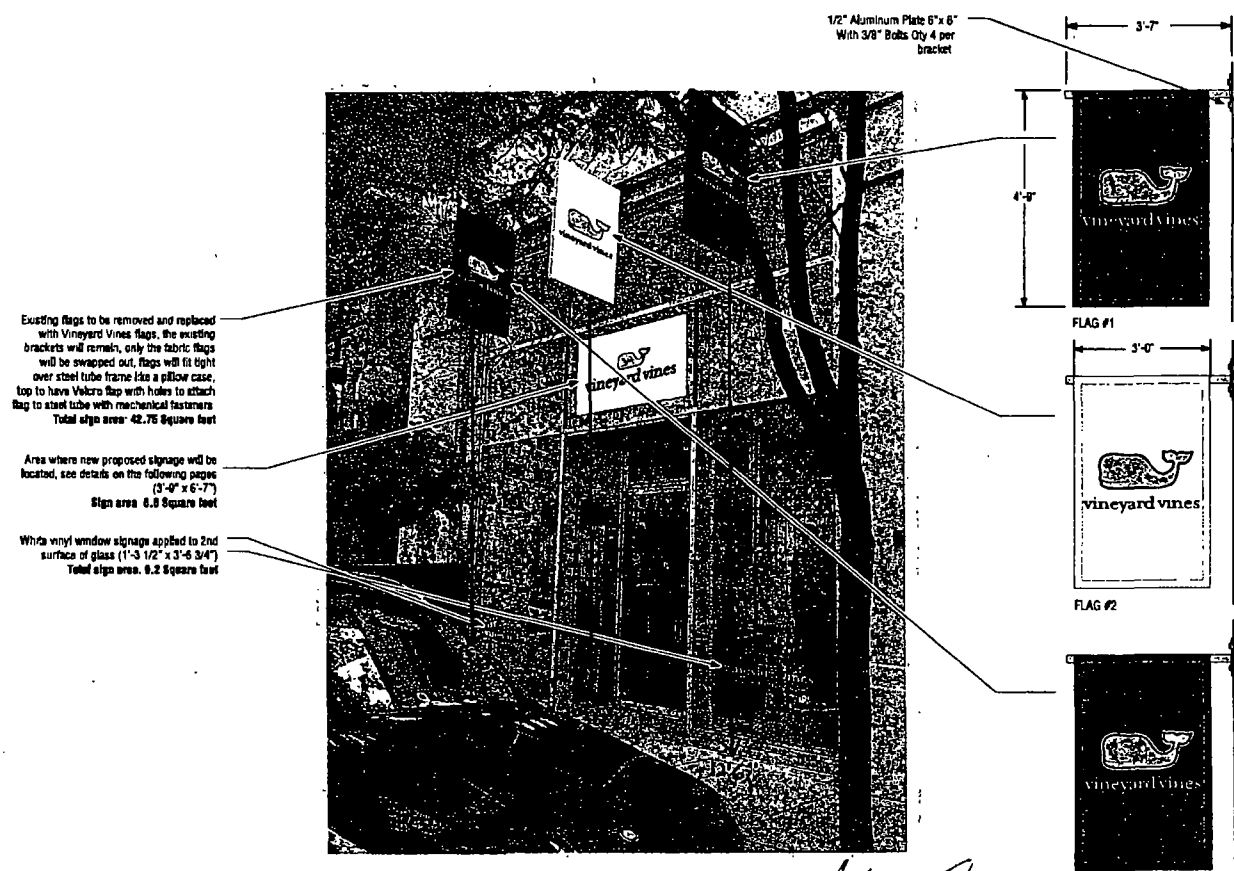

Existing flags to be removed and replaced with Vineyard Vines flags, the existing brackets will remain, only the fabric flags will be swapped out, flags will fit tight over steel tube frame like a pillow case, top to have Velcro flap with holes to attach flag to steel tube with mechanical fasteners
Total sign area: 42.75 Square feet

Area where new proposed signage will be located, see details on the following pages
(3'-0" x 6'-7")
Sign area: 8.8 Square feet

White vinyl window signage applied to 2nd surface of glass (1'-3 1/2" x 3'-5 3/4")
Total sign area: 8.2 Square feet

PHOTO SHOWING EXISTING STOREFRONT CONDITIONS

Approved *[Signature]* 4/28/15

PHOTO OF EXISTING STOREFRONT

Vineyard Vines
832 North Rush Street
Chicago, IL
60611

Revised 5/13/15
MTS
Cary Llewellyn

imagefactor

25000 Avenue Park
Van Nuys, California
91335
t 861 295 0634
f 861 295 0628
imagefactor.com



CONSULTATION
DESIGN
FABRICATION



City of Chicago



O2015-7564

Office of the City Clerk

Document Tracking Sheet

Meeting Date:	10/14/2015
Sponsor(s):	Reilly (42)
Type:	Ordinance
Title:	Grant(s) of privilege in public way for 55 E Jackson LLC
Committee(s) Assignment:	Committee on Transportation and Public Way

ORDINANCE
55 E JACKSON, LLC
Acct. No. 289686 - 1
Permit No. 1120266

Be It Ordained by the City Council of the City of Chicago:

SECTION 1. Permission and authority are hereby given and granted to 55 E JACKSON, LLC, upon the terms and subject to the conditions of this ordinance to maintain and use, as now constructed, two (2) Banner(s) projecting over the public right-of-way adjacent to its premises known as 55 E. Jackson Blvd..

Said Banner(s) at E. Jackson Blvd measure(s):

One (1) at two (2) feet in length, and six point seven five (6.75) feet in width for a total of thirteen point five (13.5) square feet.

Said Banner(s) at S. Wabash Avenue measure(s):

One (1) at two hundred (200) feet in length, and six point seven five (6.75) feet in width for a total of one thousand three hundred fifty (1350) square feet.

The location of said privilege shall be as shown on prints kept on file with the Department of Business Affairs and Consumer Protection and the Office of the City Clerk.

Said privilege shall be constructed in accordance with plans and specifications approved by the Zoning Department - Signs.


This grant of privilege in the public way shall be subject to the provisions of Section 10-28-015 and all other required provisions of the Municipal Code of Chicago.

The grantee shall pay to the City of Chicago as compensation for the privilege #1120266 herein granted the sum of one hundred fifty (\$150.00) per annum in advance.

A 25% penalty will be added for payments received after due date.

The permit holder agrees to hold the City of Chicago harmless for any damage, relocation or replacement costs associated with damage, relocation or removal of private property caused by the City performing work in the public way.


Authority herein given and granted for a period of five (5) years from and after 11/19/2013.

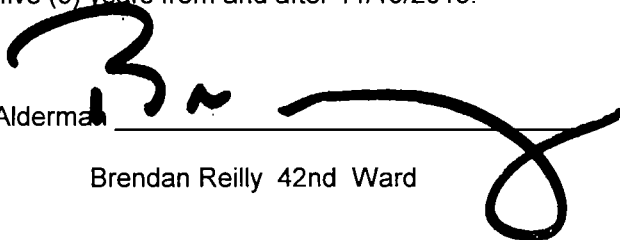
Alderman _____

Brendan Reilly 42nd Ward

5-2

55 E Jackson LLC – Account 289686
55 E Jackson Blvd
Corner of Jackson / Wabash

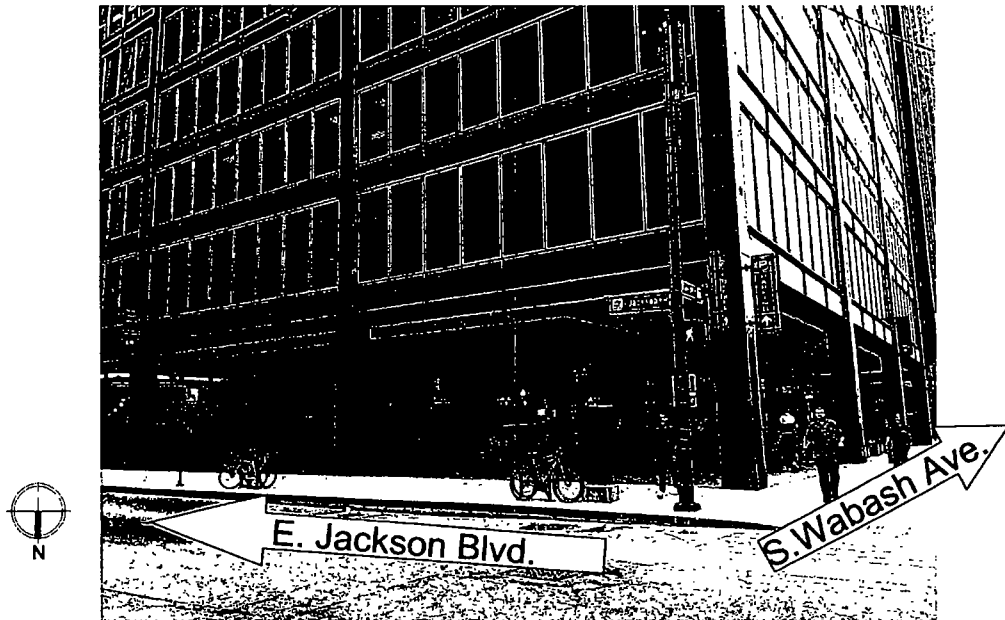



City of Chicago



O2015-7567

Office of the City Clerk

Document Tracking Sheet

Meeting Date:	10/14/2015
Sponsor(s):	Reilly (42)
Type:	Ordinance
Title:	Grant(s) of privilege in public way for 108 N State St (Chicago) Owner LLC
Committee(s) Assignment:	Committee on Transportation and Public Way

ORDINANCE
108 NORTH STATE STREET (CHICAGO) OWNER, LLC
Acct. No. 381294 - 1
Permit No. 1120242

Be It Ordained by the City Council of the City of Chicago:

SECTION 1. Permission and authority are hereby given and granted to 108 NORTH STATE STREET (CHICAGO) OWNER, LLC, upon the terms and subject to the conditions of this ordinance to maintain and use one (1) sign(s) projecting over the public right-of-way attached to its premises known as 137 N. Dearborn St..

Said sign structure(s) measures as follows; along N. Dearborn Street:

One (1) at four (4) feet in length, six point zero eight (6.08) feet in height and ten (10) feet above grade level.

The location of said privilege shall be as shown on prints kept on file with the Department of Business Affairs and Consumer Protection and the Office of the City Clerk.

Said privilege shall be constructed in accordance with plans and specifications approved by the Department of Transportation (Division of Project Development) and Zoning Department - Signs.

This grant of privilege in the public way shall be subject to the provisions of Section 10-28-015 and all other required provisions of the Municipal Code of Chicago.

The grantee shall pay to the City of Chicago as compensation for the privilege #1120242 herein granted the sum of one hundred (\$100.00) per annum in advance.

A 25% penalty will be added for payments received after due date.

The permit holder agrees to hold the City of Chicago harmless for any damage, relocation or replacement costs associated with damage, relocation or removal of private property caused by the City performing work in the public way.


Authority herein given and granted for a period of five (5) years from and after 06/30/2015.

Alderman _____

Brendan Reilly 42nd Ward

1. 4

8. 4

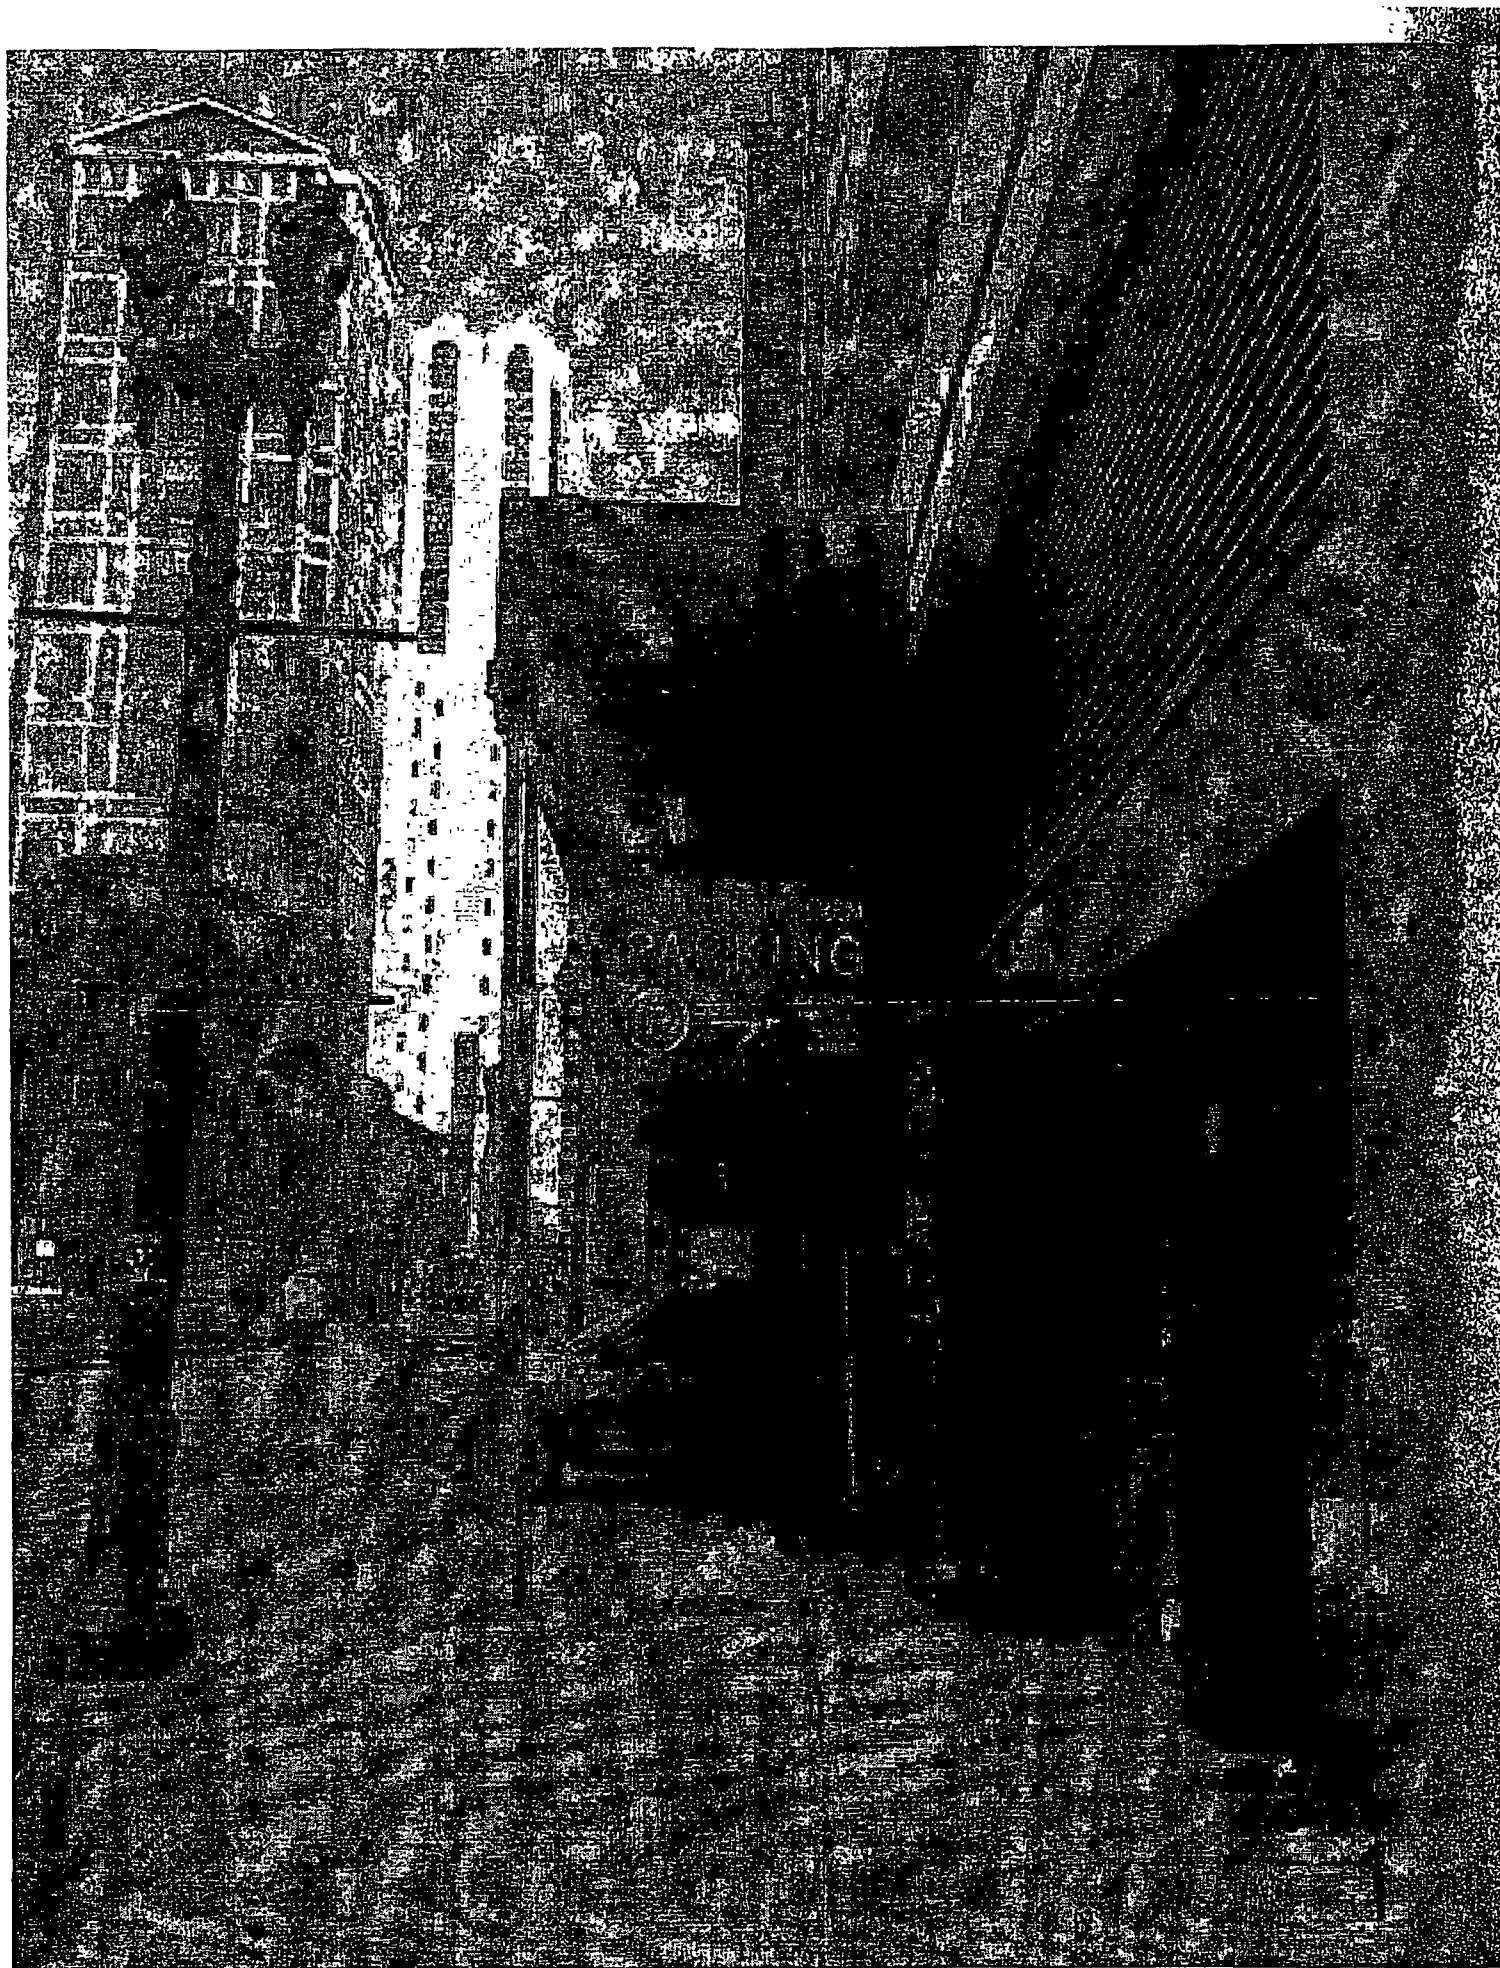



City of Chicago



O2015-7569

Office of the City Clerk

Document Tracking Sheet

Meeting Date:	10/14/2015
Sponsor(s):	Reilly (42)
Type:	Ordinance
Title:	Grant(s) of privilege in public way for 613 N Wells St
Committee(s) Assignment:	Committee on Transportation and Public Way

ORDINANCE
613 NORTH WELLS STREET
Acct. No. 396209 - 1
Permit No. 1120321

Be It Ordained by the City Council of the City of Chicago:

SECTION 1. Permission and authority are hereby given and granted to 613 NORTH WELLS STREET, upon the terms and subject to the conditions of this ordinance to maintain and use, as now constructed, three (3) Bay Window(s) projecting over the public right-of-way adjacent to its premises known as 613 N. Wells St..

Said Bay Window(s) at N. Wells Street measure(s):

Three (3) at ten point five (10.5) feet in length, and three point two five (3.25) feet in width for a total of one hundred two point three eight (102.38) square feet.

The location of said privilege shall be as shown on prints kept on file with the Department of Business Affairs and Consumer Protection and the Office of the City Clerk.

Said privilege shall be constructed in accordance with plans and specifications approved by the Department of Transportation (Division of Project Development).

This grant of privilege in the public way shall be subject to the provisions of Section 10-28-015 and all other required provisions of the Municipal Code of Chicago.


The grantee shall pay to the City of Chicago as compensation for the privilege #1120321 herein granted the sum of two hundred twenty-five (\$225.00) per annum in advance.

A 25% penalty will be added for payments received after due date.

The permit holder agrees to hold the City of Chicago harmless for any damage, relocation or replacement costs associated with damage, relocation or removal of private property caused by the City performing work in the public way.


Authority herein given and granted for a period of five (5) years from and after Date of Passage.

Alderman

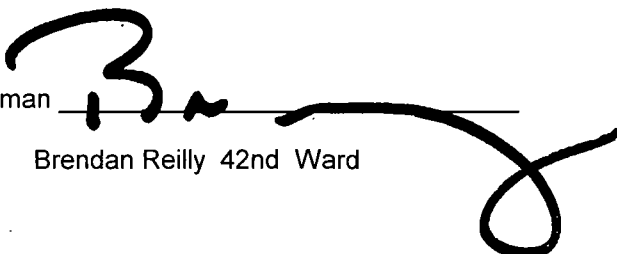
Brendan Reilly 42nd Ward

5-2

N WELLS STREET

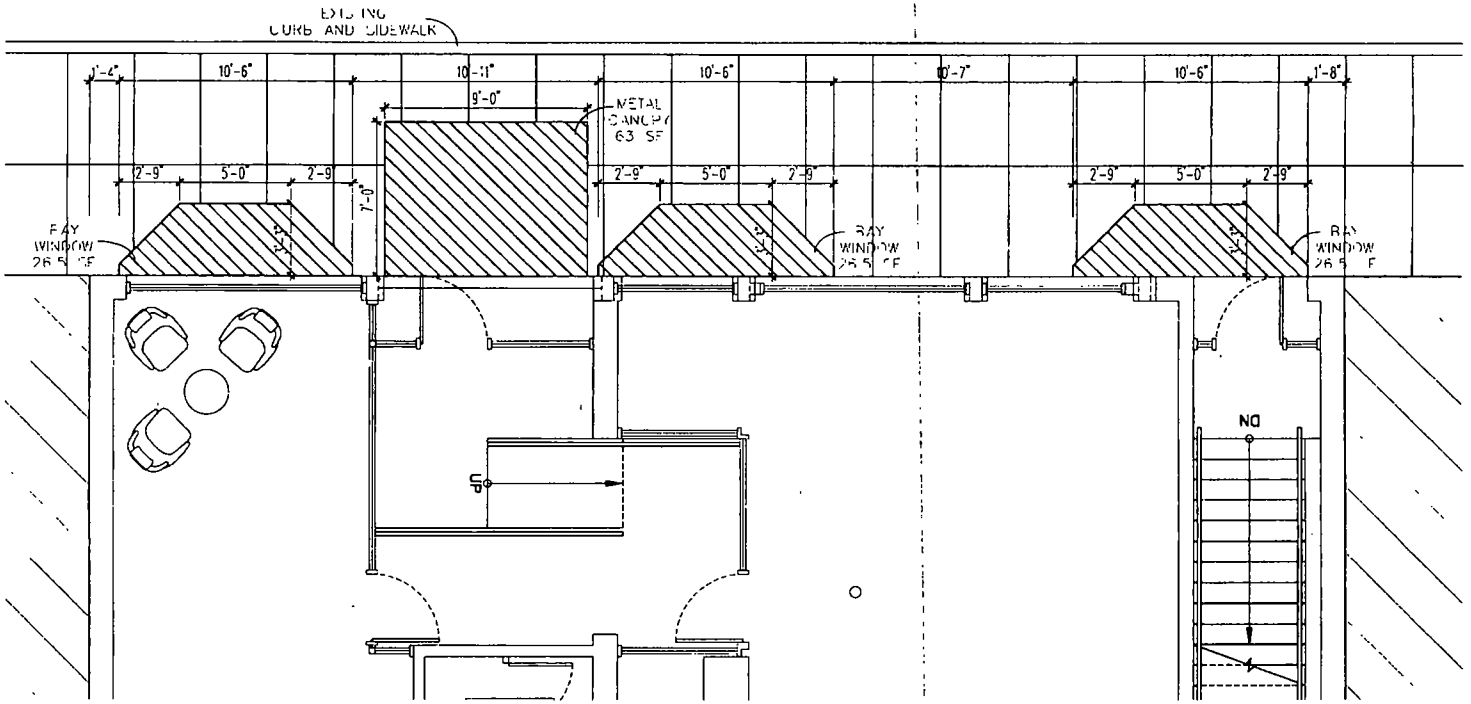

NORR

611 N. Wells, Chicago, Illinois
Projections over Wells Street Side Walk

⊕^N October 01, 2015



City of Chicago



O2015-7557

Office of the City Clerk

Document Tracking Sheet

Meeting Date:	10/14/2015
Sponsor(s):	Smith (43)
Type:	Ordinance
Title:	Grant(s) of privilege in public way for Chatgris LLC - bay window
Committee(s) Assignment:	Committee on Transportation and Public Way

ORDINANCE
CHATGRIS LLC
Acct. No. 354437 - 1
Permit No. 1119839

Be It Ordained by the City Council of the City of Chicago:

SECTION 1. Permission and authority are hereby given and granted to CHATGRIS LLC, upon the terms and subject to the conditions of this ordinance to maintain and use, as now constructed, one (1) Bay Window(s) projecting over the public right-of-way adjacent to its premises known as 2465 N. Geneva Ter..

Said Bay Window(s) at N. Geneva Terrace measure(s):

One (1) at seven point three three (7.33) feet in length, and two point four one (2.41) feet in width for a total of seventeen point six seven (17.67) square feet.

The location of said privilege shall be as shown on prints kept on file with the Department of Business Affairs and Consumer Protection and the Office of the City Clerk.

Said privilege shall be constructed in accordance with plans and specifications approved by the Department of Transportation (Division of Project Development).

This grant of privilege in the public way shall be subject to the provisions of Section 10-28-015 and all other required provisions of the Municipal Code of Chicago.


The grantee shall pay to the City of Chicago as compensation for the privilege #1119839 herein granted the sum of zero (\$0.00) per annum in advance.

A 25% penalty will be added for payments received after due date.

The permit holder agrees to hold the City of Chicago harmless for any damage, relocation or replacement costs associated with damage, relocation or removal of private property caused by the City performing work in the public way.

Authority herein given and granted for a period of five (5) years from and after 07/28/2015.

Alderman

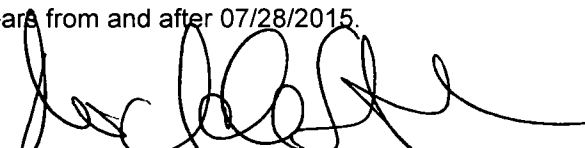
Michele Smith 43rd Ward





City of Chicago



O2015-7578

Office of the City Clerk

Document Tracking Sheet

Meeting Date:	10/14/2015
Sponsor(s):	Smith (43)
Type:	Ordinance
Title:	Grant(s) of privilege in public way for Chatgris LLC - fences
Committee(s) Assignment:	Committee on Transportation and Public Way

ORDINANCE
CHATGRIS, LLC
Acct. No. 354437 - 2
Permit No. 1119783

Be It Ordained by the City Council of the City of Chicago:

SECTION 1. Permission and authority are hereby given and granted to CHATGRIS, LLC, upon the terms and subject to the conditions of this ordinance to construct, install, maintain and use three (3) Fence(s) on the public right-of-way adjacent to its premises known as 459 W. Belden Ave..

Said Fence(s) at N. Cleveland Avenue measure(s):

One (1) at one hundred seventy-six point six (176.6) feet in length, and one (1) foot in width for a total of one hundred seventy-six point six (176.6) square feet. Said fence shall be approximately two (2) feet in height.

One (1) at sixty-nine point six six (69.66) feet in length, and one (1) foot in width for a total of sixty-nine point six six (69.66) square feet. Said fence shall be approximately two (2) feet in height.

Said Fence(s) at W. Belden Avenue measure(s):

One (1) at fifty-eight point one six (58.16) feet in length, and one (1) foot in width for a total of fifty-eight point one six (58.16) square feet. Said fence shall be approximately two (2) feet in height.

The location of said privilege shall be as shown on prints kept on file with the Department of Business Affairs and Consumer Protection and the Office of the City Clerk.

Said privilege shall be constructed in accordance with plans and specifications approved by the Department of Transportation (Division of Project Development).

This grant of privilege in the public way shall be subject to the provisions of Section 10-28-015 and all other required provisions of the Municipal Code of Chicago.


The grantee shall pay to the City of Chicago as compensation for the privilege #1119783 herein granted the sum of zero (\$.00) per annum in advance.

A 25% penalty will be added for payments received after due date.


The permit holder agrees to hold the City of Chicago harmless for any damage, relocation or replacement costs associated with damage, relocation or removal of private property caused by the City performing work in the public way.

Authority herein given and granted for a period of five (5) years from and after Date of Passage.

Alderman

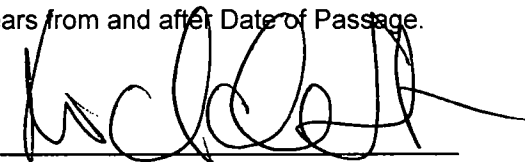

Michele Smith 43rd Ward

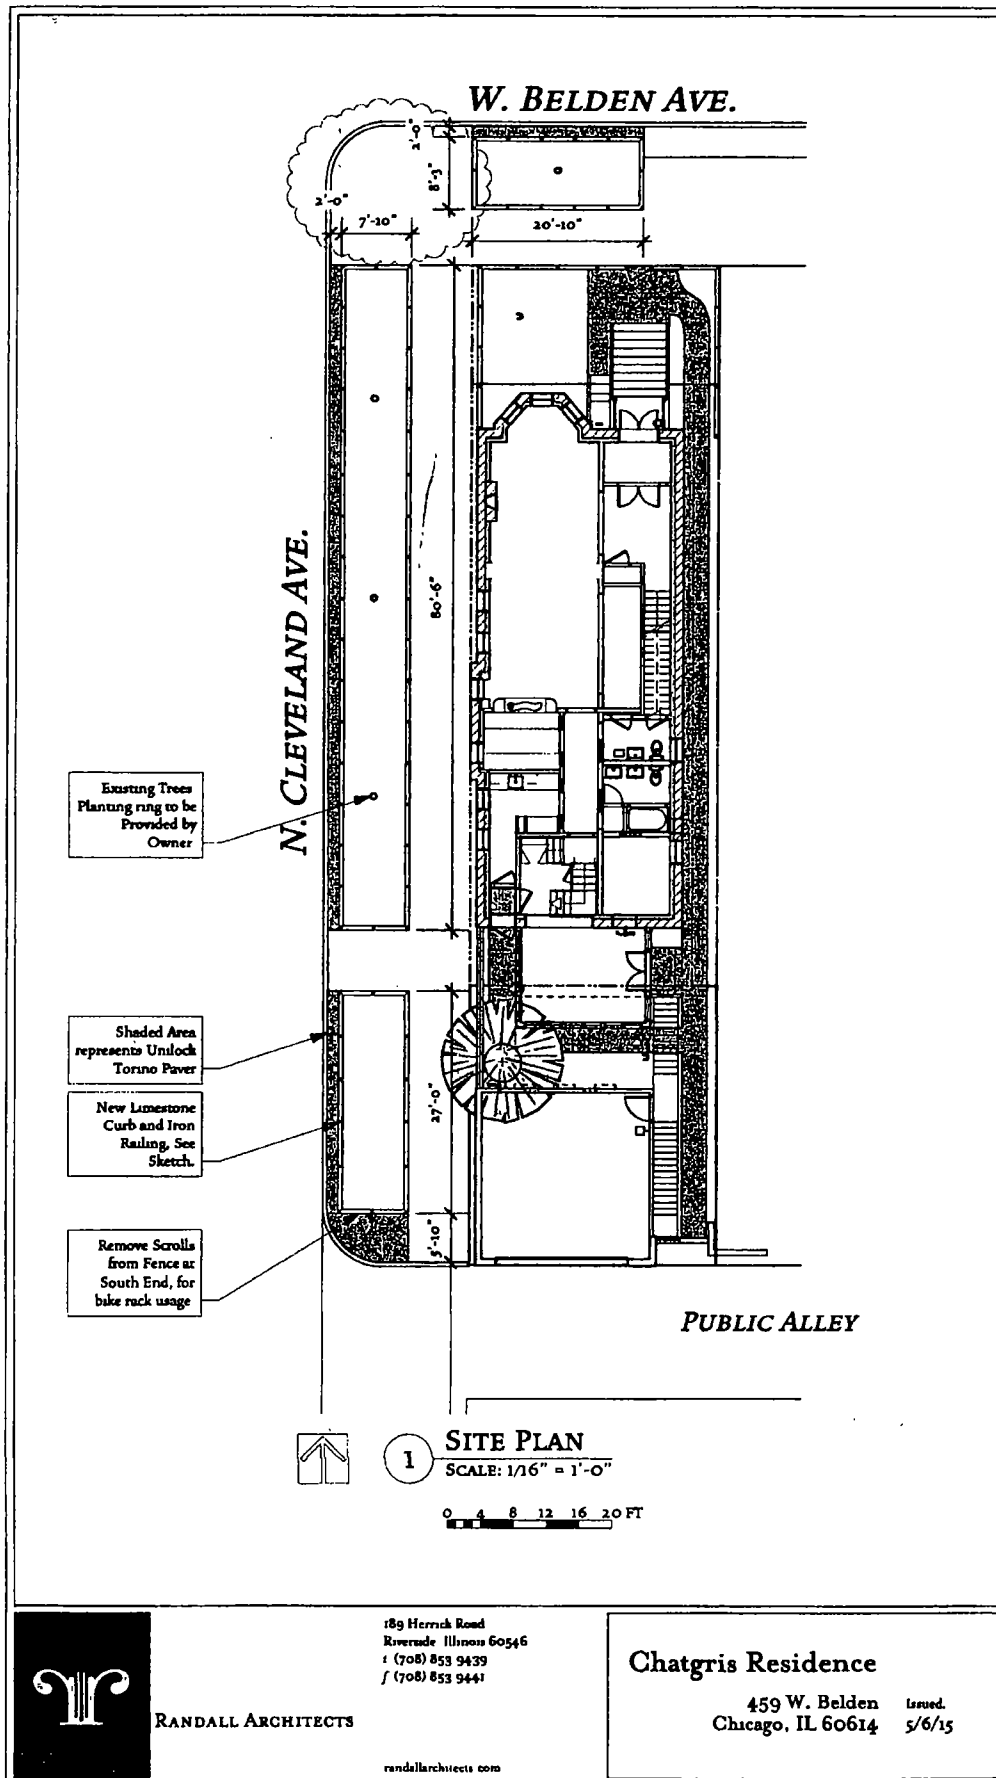



City of Chicago



O2015-7581

Office of the City Clerk

Document Tracking Sheet

Meeting Date:	10/14/2015
Sponsor(s):	Smith (43)
Type:	Ordinance
Title:	Grant(s) of privilege in public way for Chatgris LLC - facade
Committee(s) Assignment:	Committee on Transportation and Public Way

ORDINANCE
CHATGRIS LLC
Acct. No. 354437 - 1
Permit No. 1120030

Be It Ordained by the City Council of the City of Chicago:

SECTION 1. Permission and authority are hereby given and granted to CHATGRIS LLC, upon the terms and subject to the conditions of this ordinance to maintain and use, as now constructed, Façade over the public right-of-way adjacent to its premises known as 2465 N. Geneva Ter..

Said Façade(s) at Public Alley measure(s):

One (1) at fifty-four point five (54.5) feet in length, and point eight three (.83) feet in width for a total of forty-five point two four (45.24) square feet. Existing façade is approximately thirty-two (32) feet six (6) inches in height.

The location of said privilege shall be as shown on prints kept on file with the Department of Business Affairs and Consumer Protection and the Office of the City Clerk.

Said privilege shall be constructed in accordance with plans and specifications approved by the Department of Planning and Development and Department of Transportation (Division of Project Development).

This grant of privilege in the public way shall be subject to the provisions of Section 10-28-015 and all other required provisions of the Municipal Code of Chicago.


The grantee shall pay to the City of Chicago as compensation for the privilege #1120030 herein granted the sum of zero (\$00) per annum in advance.

A 25% penalty will be added for payments received after due date.



The permit holder agrees to hold the City of Chicago harmless for any damage, relocation or replacement costs associated with damage, relocation or removal of private property caused by the City performing work in the public way.

Authority herein given and granted for a period of five (5) years from and after 09/08/2015.

Alderman

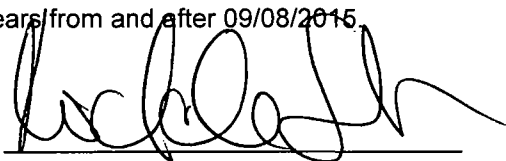A handwritten signature in black ink, appearing to read 'Michele Smith', written over a horizontal line.

Michele Smith 43rd Ward

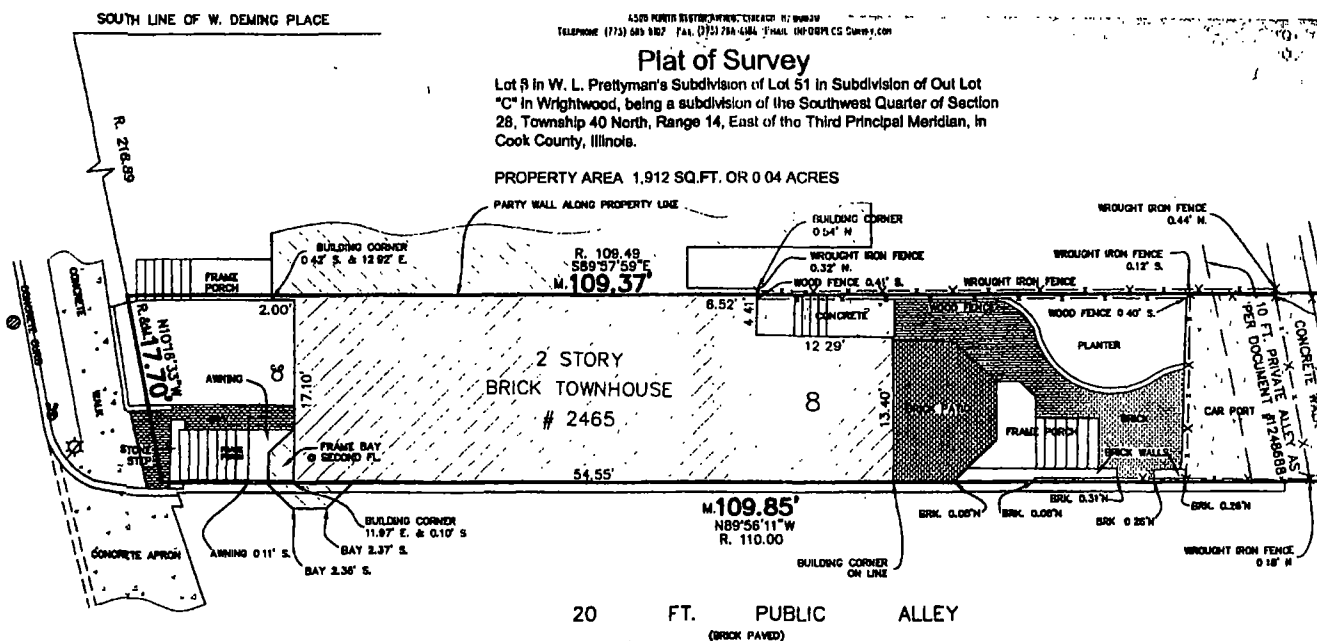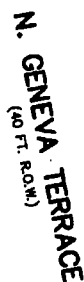

State of Illinois)
County of Cook) ss

Note R. & M. denotes Record and Measured distances respectively

Distances are marked in feet and decimal parts thereof. Compare all points BEFORE building by same and at once report any differences BEFORE damage is done.

For easements, building lines and other restrictions not shown on survey plat refer to your abstract, deed, contract, title policy and local building line regulations.

NO dimensions shall be assumed by scale measurement upon this plat

Minimization or witness points were not set at the clients request

ADDRESS	2405 N. GENETTA TERRACE	CHECKED	DRAWN
		RCB	RCB
GREMLEY & BIEDERMANN			
LICENSE NO. 104-0277M PROFESSIONAL LAND SURVEYOR 4506 NORTH ELSTON AVENUE, CHICAGO, IL 60630			



City of Chicago



O2015-7583

Office of the City Clerk

Document Tracking Sheet

Meeting Date:	10/14/2015
Sponsor(s):	Smith (43)
Type:	Ordinance
Title:	Grant(s) of privilege in public way for David Mendelson
Committee(s) Assignment:	Committee on Transportation and Public Way

ORDINANCE
David Mendelson
Acct. No. 269395 - 1
Permit No. 1119889

Be It Ordained by the City Council of the City of Chicago:

SECTION 1. Permission and authority are hereby given and granted to David Mendelson, upon the terms and subject to the conditions of this ordinance to maintain and use, as now constructed, five (5) Fence(s) on the public right-of-way for beautification purposes adjacent to its premises known as 2658 N. Dayton St..

Said Fence(s) at W. Schubert Avenue measure(s):

One (1) at thirty-three (33) feet in length, and one (1) foot in width for a total of thirty-three (33) square feet. Existing fence is approximately two (2) feet above grade level.

Said Fence(s) at W. Schubert Avenue measure(s):

Two (2) at forty-seven (47) feet in length, and one (1) foot in width for a total of ninety-four (94) square feet. Existing fence is approximately two (2) feet in height.

Said Fence(s) at N. Dayton Street measure(s):

One (1) at twenty-seven (27) feet in length, and one (1) foot in width for a total of twenty-seven (27) square feet. Existing fence is approximately two (2) feet in height.

Said Fence(s) at N. Dayton Street measure(s):

One (1) at eleven point six six (11.66) feet in length, and one (1) foot in width for a total of eleven point six six (11.66) square feet. Existing fence is approximately two (2) feet in height.

The location of said privilege shall be as shown on prints kept on file with the Department of Business Affairs and Consumer Protection and the Office of the City Clerk.

Said privilege shall be constructed in accordance with plans and specifications approved by the Department of Transportation (Division of Project Development).

This grant of privilege in the public way shall be subject to the provisions of Section 10-28-015 and all other required provisions of the Municipal Code of Chicago.


The grantee shall pay to the City of Chicago as compensation for the privilege #1119889 herein granted the sum of zero (\$0.00) per annum in advance.

A 25% penalty will be added for payments received after due date.

The permit holder agrees to hold the City of Chicago harmless for any damage, relocation or replacement costs associated with damage, relocation or removal of private property caused by the City performing work in the public way.

Authority herein given and granted for a period of five (5) years from and after 07/28/2015

Alderman

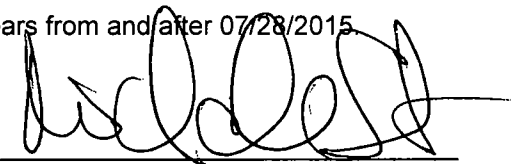

Michele Smith 43rd Ward

From **Blythe@kwoehopefoundation.org** blythe@kwoehopefoundation.org
Subject **Parkway**
Date **June 18, 2015 at 12 38 PM**
To **Blythe Mendelson** blythemendelson@me.com





City of Chicago



O2015-7584

Office of the City Clerk

Document Tracking Sheet

Meeting Date:	10/14/2015
Sponsor(s):	Smith (43)
Type:	Ordinance
Title:	Grant(s) of privilege in public way for DePaul University - caissons
Committee(s) Assignment:	Committee on Transportation and Public Way

ORDINANCE
DEPAUL UNIVERSITY
Acct. No. 210335 - 2
Permit No. 1119880

Be It Ordained by the City Council of the City of Chicago:

SECTION 1. Permission and authority are hereby given and granted to DEPAUL UNIVERSITY, upon the terms and subject to the conditions of this ordinance to maintain and use, as now constructed, eleven (11) Caisson(s) under the public right-of-way adjacent to its premises known as 2315 N. Kenmore Ave..

Said Caisson(s) at Public Alley measure(s):

One (1) at five point six six (5.66) feet in length, and one point four one (1.41) foot in width for a total of seven point nine eight (7.98) square feet.

Said Caisson(s) at Public Alley measure(s):

One (1) at three point six six (3.66) feet in length, and point six six (.66) feet in width for a total of two point four two (2.42) square feet.

Said Caisson(s) at Public Alley measure(s):

One (1) at two point nine one (2.91) feet in length, and point four one (.41) feet in width for a total of one point one nine (1.19) square feet.

Said Caisson(s) at Public Alley measure(s):

One (1) at four point five eight (4.58) feet in length, and one (1) foot in width for a total of four point five eight (4.58) square feet.

Said Caisson(s) at Public alley measure(s):

One (1) at two point seven five (2.75) feet in length, and point four one (.41) feet in width for a total of one point one three (1.13) square feet.

Said Caisson(s) at Public Alley measure(s):

One (1) at two point seven five (2.75) feet in length, and point four one (.41) feet in width for a total of one point one three (1.13) square feet.

Said Caisson(s) at Public Alley measure(s):

One (1) at two point eight three (2.83) feet in length, and point four one (.41) feet in width for a total of one point one six (1.16) square feet.

Said Caisson(s) at Public Alley measure(s):

One (1) at one point five eight (1.58) foot in length, and point one six (.16) feet in width for a total of point two five (.25) square feet.

Said Caisson(s) at Public Alley measure(s):

One (1) at one point seven five (1.75) foot in length, and point one six (.16) feet in width for a total of point two eight (.28) square feet.

Said Caisson(s) at Public Alley measure(s):

One (1) at four point five (4.5) feet in length, and point nine one (.91) feet in width for a total of four point one (4.1) square feet.

Said Caisson(s) at W. Belden Avenue-Public Sidewalk measure(s):

One (1) at three point five eight (3.58) feet in length, and point nine one (.91) feet in width for a total of three point two six (3.26) square feet.

The location of said privilege shall be as shown on prints kept on file with the Department of Business Affairs and Consumer Protection and the Office of the City Clerk.

Said privilege shall be constructed in accordance with plans and specifications approved by the Department of Planning and Development and Department of Transportation (Office of Underground Coordination).

This grant of privilege in the public way shall be subject to the provisions of Section 10-28-015 and all other required provisions of the Municipal Code of Chicago.


The grantee shall pay to the City of Chicago as compensation for the privilege #1119880 herein granted the sum of four hundred (\$400.00) per annum in advance.

A 25% penalty will be added for payments received after due date.


The permit holder agrees to hold the City of Chicago harmless for any damage, relocation or replacement costs associated with damage, relocation or removal of private property caused by the City performing work in the public way.

Authority herein given and granted for a period of five (5) years from and after 06/30/2015.

Alderman

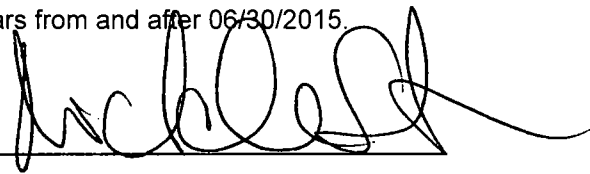A handwritten signature in black ink, appearing to read 'Michele Smith', written over a horizontal line.

Michele Smith 43rd Ward

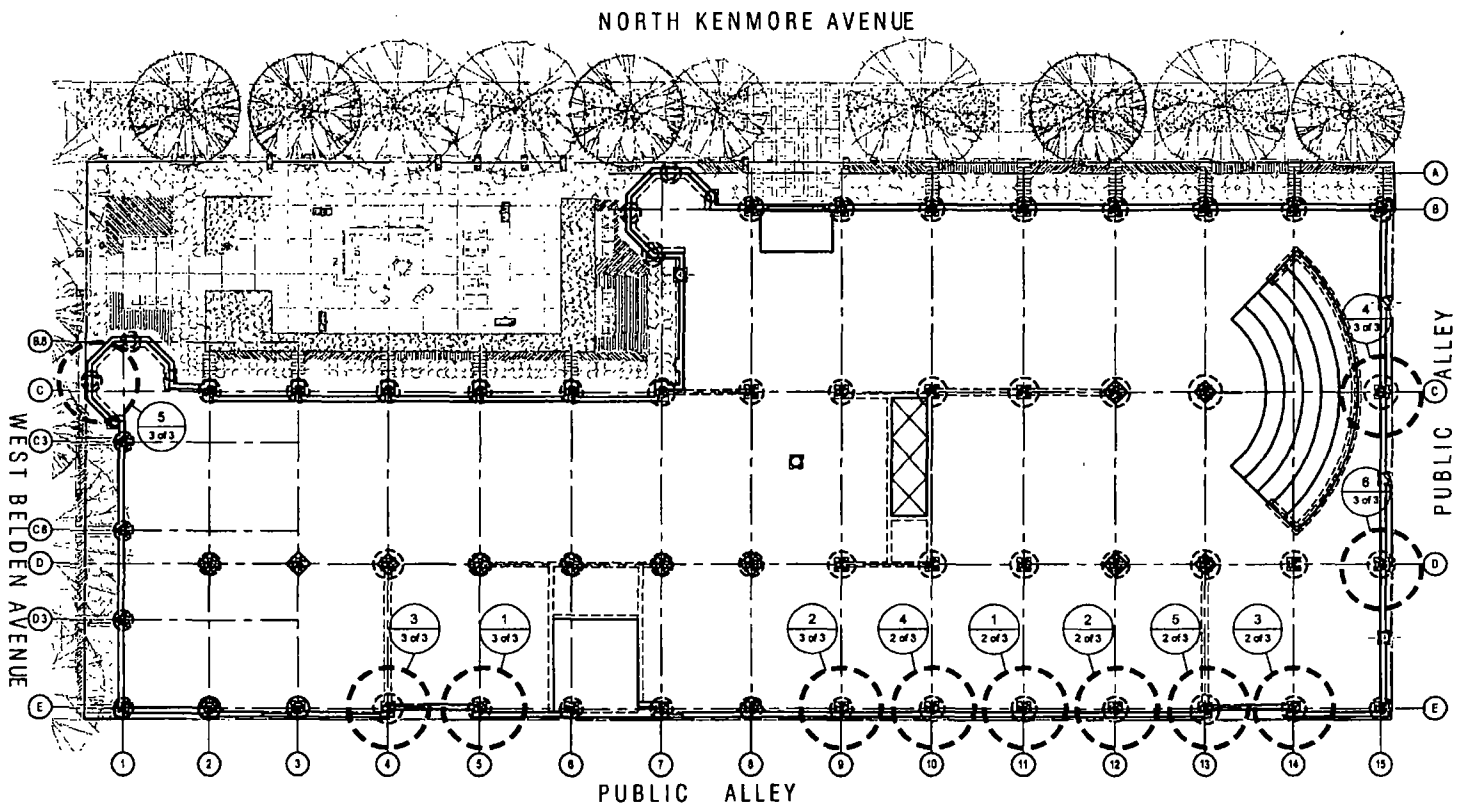

DePaul Classroom Building
Antunovich Associates, Architects and Planners



City of Chicago



O2015-7586

Office of the City Clerk

Document Tracking Sheet

Meeting Date:	10/14/2015
Sponsor(s):	Smith (43)
Type:	Ordinance
Title:	Grant(s) of privilege in public way for DePaul University - ornamental cornice
Committee(s) Assignment:	Committee on Transportation and Public Way

ORDINANCE
DEPAUL UNIVERSITY
Acct. No. 210335 - 2
Permit No. 1119885

Be It Ordained by the City Council of the City of Chicago:

SECTION 1. Permission and authority are hereby given and granted to DEPAUL UNIVERSITY, upon the terms and subject to the conditions of this ordinance to maintain and use, as now constructed, one (1) Ornamental Cornice projecting over the public right-of-way adjacent to its premises known as 2315 N. Kenmore Ave..

Said Ornamental Cornice over W. Belden Ave measure(s):

One (1) at eleven point seven five (11.75) feet in length, and one point one six (1.16) foot in width for a total of thirteen point six three (13.63) square feet. Existing ornamental cornice is approximately sixty-two (62) feet above grade level.

The location of said privilege shall be as shown on prints kept on file with the Department of Business Affairs and Consumer Protection and the Office of the City Clerk.

Said privilege shall be constructed in accordance with plans and specifications approved by the Department of Transportation (Division of Project Development).

This grant of privilege in the public way shall be subject to the provisions of Section 10-28-015 and all other required provisions of the Municipal Code of Chicago.


The grantee shall pay to the City of Chicago as compensation for the privilege #1119885 herein granted the sum of four hundred (\$400.00) per annum in advance.

A 25% penalty will be added for payments received after due date.


The permit holder agrees to hold the City of Chicago harmless for any damage, relocation or replacement costs associated with damage, relocation or removal of private property caused by the City performing work in the public way.

Authority herein given and granted for a period of five (5) years from and after 06/09/2015.

Alderman

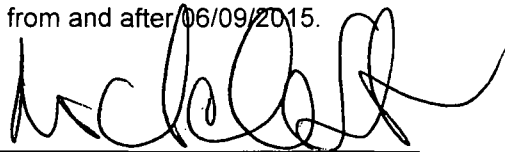

Michele Smith 43rd Ward

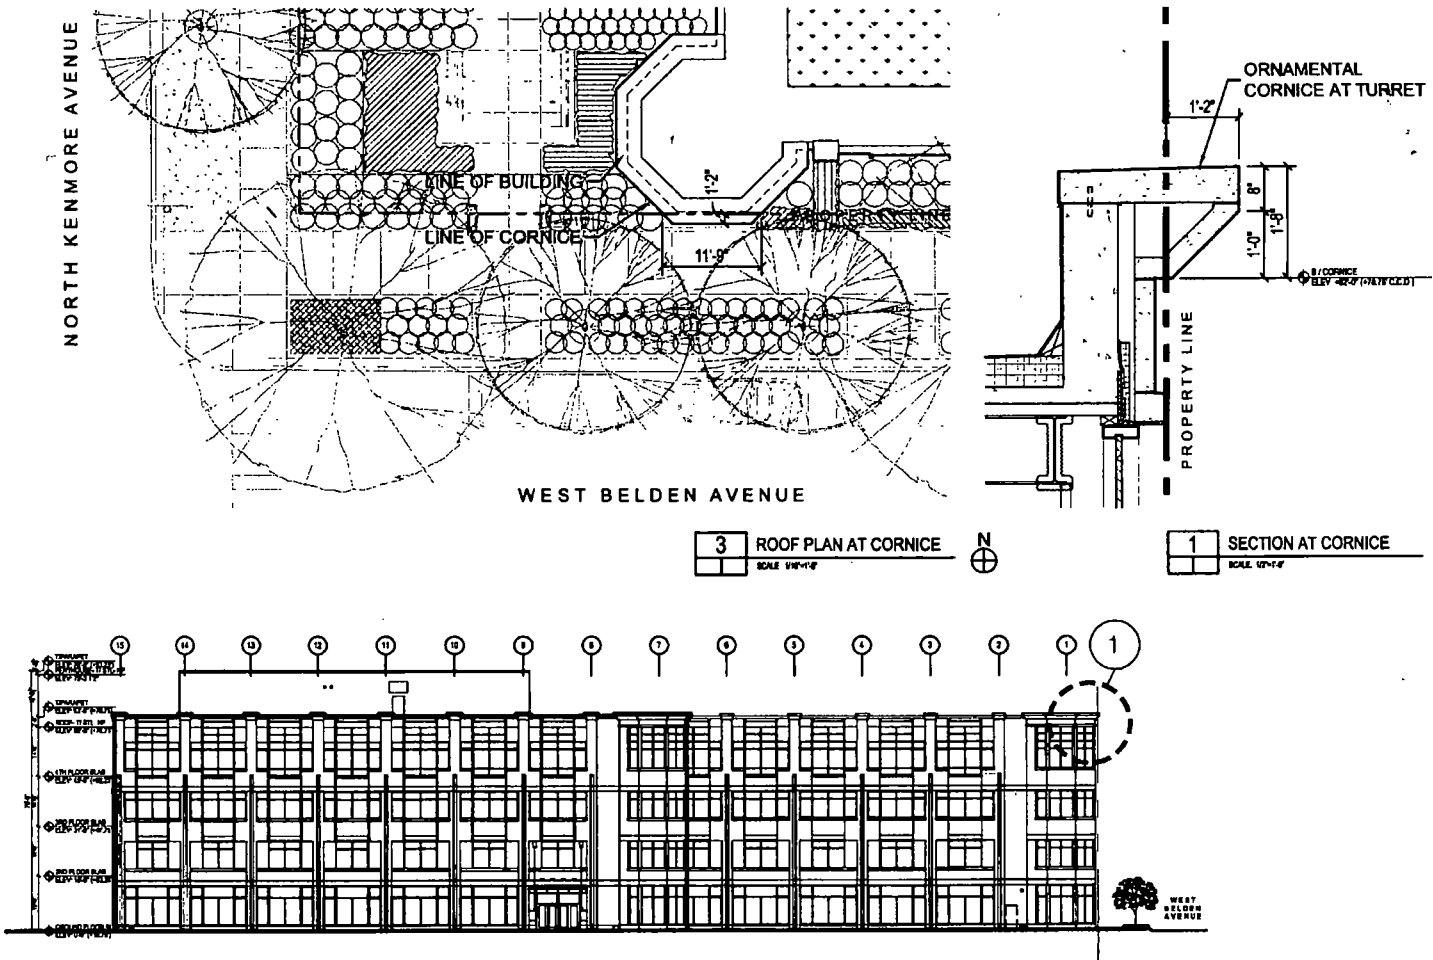

DePaul Classroom Building
Antunovich Associates, Architects and Planners

2 BUILDING - WEST ELEVATION
SCALE 1/8"

Use of Public Way - Ornamental Cornice
March 30, 2010



City of Chicago



O2015-7588

Office of the City Clerk

Document Tracking Sheet

Meeting Date:	10/14/2015
Sponsor(s):	Smith (43)
Type:	Ordinance
Title:	Grant(s) of privilege in public way for DePaul University - sign
Committee(s) Assignment:	Committee on Transportation and Public Way

ORDINANCE
DE PAUL UNIVERSITY
Acct. No. 63260 - 12
Permit No. 1119878

Be It Ordained by the City Council of the City of Chicago:

SECTION 1. Permission and authority are hereby given and granted to DE PAUL UNIVERSITY, upon the terms and subject to the conditions of this ordinance to maintain and use one (1) sign(s) projecting over the public right-of-way attached to its premises known as 2354 N. Clifton Ave..

Said sign structure(s) measures as follows; along N. CLIFTON AVENUE:

One (1) at one point three three (1.33) feet in length, five point zero eight (5.08) feet in height and seventeen (17) feet above grade level.

The location of said privilege shall be as shown on prints kept on file with the Department of Business Affairs and Consumer Protection and the Office of the City Clerk.

Said privilege shall be constructed in accordance with plans and specifications approved by the Department of Transportation (Division of Project Development) and Zoning Department - Signs.

This grant of privilege in the public way shall be subject to the provisions of Section 10-28-015 and all other required provisions of the Municipal Code of Chicago.


The grantee shall pay to the City of Chicago as compensation for the privilege #1119878 herein granted the sum of one hundred (\$100.00) per annum in advance.

A 25% penalty will be added for payments received after due date.

The permit holder agrees to hold the City of Chicago harmless for any damage, relocation or replacement costs associated with damage, relocation or removal of private property caused by the City performing work in the public way.

Authority herein given and granted for a period of five (5) years from and after 07/28/2015.


Alderman

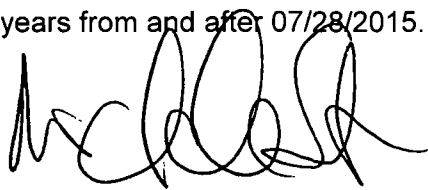A handwritten signature in black ink, appearing to read 'Michele Smith', written over a horizontal line.



Michele Smith 43rd Ward

D/F Internally Illuminated Sign Cabinet • Lexan Face w/ Vinyl Graphics • DePaul University • Chicago • Illinois

SIDE A

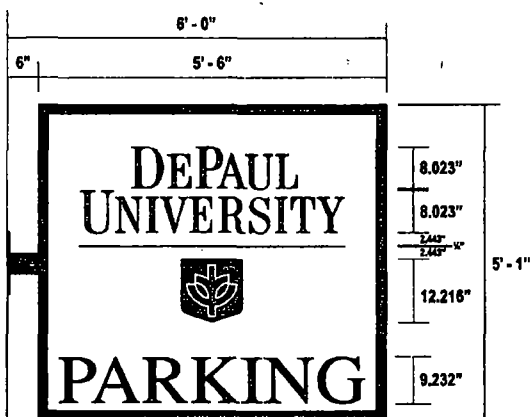

SIDE B

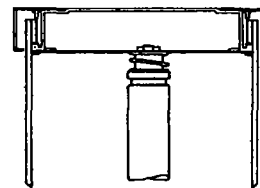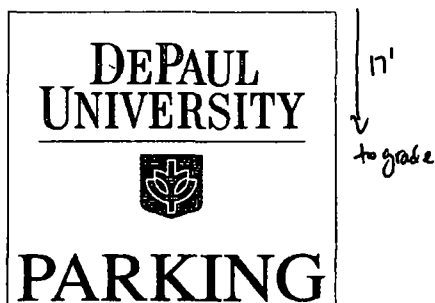

B Illuminated D/F Cabinet Sign • Typical Section

Scale NTS For Production

COLOR SPECIFICATIONS:

- Cabinet painted with two-stage automotive acrylic
- Cabinet Color Matthews Satin Black
- Interior painted for increased illumination White
- Face colors 3/16" white Lexan
- Face graphics 3M 3630-22 Black & 3M 3630-97 Bristol Blue

B D/F Illuminated Cabinet Sign • Front View

Scale 3/8" = 1'-0" For Production

SPECIFICATIONS FOR FABRICATION AND INSTALLATION

- Internally illuminated cabinet built to UL specifications
- Quantity One (1)
- Extruded aluminum construction type Type II
- Overall length of sign 5'-6" / Overall height of sign 5'-1"
- Total square feet 27.95
- Cabinet depth +/- 16"
- Retainer size +/- 2"
- Face type White Lexan w/ translucent vinyl graphics
- Mounting method One (1) 4" steel tube w/ 12"x12"x1/2" steel plate thru bolted
- Illuminated with vertical high output fluorescent lamps / ballasts (12" centers)
- Primary electrical requirement:
 - 120 Volt (installed within six foot of sign by others)
 - Timer or photo-cell (installed by others)

creative edge

1578 Barclay Blvd. • Buffalo Grove, IL 60089
p (847) 982-5151 • f (847) 850-5371
andrew@cevsinc.com

Client Name:
DePaul University

Location:
2354 N. Clifton Ave
Chicago, IL 60614

Start Date: 01/19/10
Last Revision: 03/11/10
Job#: 92271
Drawing#: 92271b_v3
Page: 1 of 2

Client Approval

Landlord Approval

Sales Rep:
FL
Designer:
KM





City of Chicago



O2015-7589

Office of the City Clerk

Document Tracking Sheet

Meeting Date:	10/14/2015
Sponsor(s):	Smith (43)
Type:	Ordinance
Title:	Grant(s) of privilege in public way for Franks 'N' Dawgs, Inc.
Committee(s) Assignment:	Committee on Transportation and Public Way

ORDINANCE
FRANKS 'N' DAWGS, INC.
Acct. No. 362088 - 1
Permit No. 1116794

Be It Ordained by the City Council of the City of Chicago:

SECTION 1. Permission and authority are hereby given and granted to FRANKS 'N' DAWGS, INC., upon the terms and subject to the conditions of this ordinance to maintain and use one (1) sign(s) projecting over the public right-of-way attached to its premises known as 1863 N. Clybourn Ave..

Said sign structure(s) measures as follows; along N. Clybourn Avenue:

One (1) at five (5) feet in length, five (5) feet in height and ten (10) feet above grade level.

The location of said privilege shall be as shown on prints kept on file with the Department of Business Affairs and Consumer Protection and the Office of the City Clerk.

Said privilege shall be constructed in accordance with plans and specifications approved by the Department of Transportation (Division of Project Development) and Zoning Department - Signs.


This grant of privilege in the public way shall be subject to the provisions of Section 10-28-015 and all other required provisions of the Municipal Code of Chicago.

The grantee shall pay to the City of Chicago as compensation for the privilege #1116794 herein granted the sum of three hundred (\$300.00) per annum in advance.


A 25% penalty will be added for payments received after due date.

The permit holder agrees to hold the City of Chicago harmless for any damage, relocation or replacement costs associated with damage, relocation or removal of private property caused by the City performing work in the public way.

Authority herein given and granted for a period of five (5) years from and after Date of Passage.

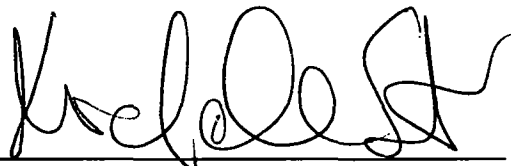Alderman 

Michele Smith 43rd Ward

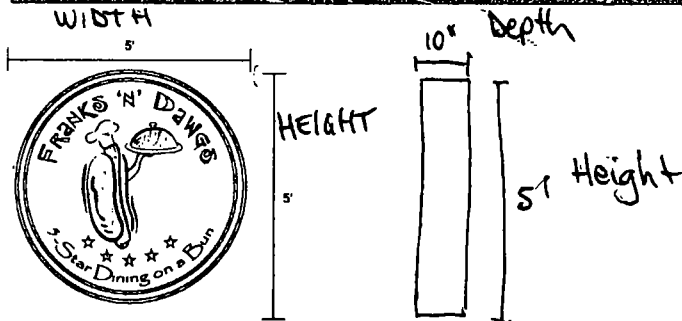

"This Document is owned by, and the information contained in it is proprietary to, Volcan Signs & Lighting, Inc. By receipt hereof the holder agrees not to use the information disclosed & to any third party nor reproduce this document without the prior written consent of Volcan Signs & Lighting, Inc. Holder also agrees to immediately return document upon request of Volcan Signs & Lighting, Inc."

© Copyright 2013 by Volcan Signs & Lighting, Inc.



802 Lunt Ave
Schaumburg, IL 60193
(847) 891-3155
www.volcansigns.com

PROJECT:

Franks 'N' Dawgs
1883 N. Clybourn Ave.
Chicago, IL

CUSTOMER APPROVAL:

AUTHORIZED SIGNATURE

DATE

LANDLORD APPROVAL:

AUTHORIZED SIGNATURE

DATE

REPRESENTATIVE

AUTHORIZED SIGNATURE

DRAWN BY

DATE

SCALE

SHEET # 1 of 1

DESIGN ORDER #

FILE NAME

REVISIONS:

1	
2	
3	
4	
5	
6	



City of Chicago



O2015-7590

Office of the City Clerk

Document Tracking Sheet

Meeting Date:	10/14/2015
Sponsor(s):	Smith (43)
Type:	Ordinance
Title:	Grant(s) of privilege in public way for Gordon Gill
Committee(s) Assignment:	Committee on Transportation and Public Way

ORDINANCE
GORDON GILL
Acct. No. 399934 - 1
Permit No. 1119674

Be It Ordained by the City Council of the City of Chicago:

SECTION 1. Permission and authority are hereby given and granted to GORDON GILL, upon the terms and subject to the conditions of this ordinance to construct, install, maintain and use one (1) Ice Melt System(s) under the public right-of-way adjacent to its premises known as 2222 N. Geneva Ter..

Said Ice Melt System(s) at N. Geneva Terrace measure(s):

One (1) at fifty point six seven (50.67) feet in length, and six point three three (6.33) feet in width for a total of three hundred twenty point seven four (320.74) square feet. Said ice melt system shall be embedded within a new concrete sidewalk approximately two (2) feet below grade level.

The location of said privilege shall be as shown on prints kept on file with the Department of Business Affairs and Consumer Protection and the Office of the City Clerk.

Said privilege shall be constructed in accordance with plans and specifications approved by the Department of Planning and Development and Department of Transportation (Office of Underground Coordination).

This grant of privilege in the public way shall be subject to the provisions of Section 10-28-015 and all other required provisions of the Municipal Code of Chicago.


The grantee shall pay to the City of Chicago as compensation for the privilege #1119674 herein granted the sum of four hundred (\$400.00) per annum in advance.


A 25% penalty will be added for payments received after due date.

The permit holder agrees to hold the City of Chicago harmless for any damage, relocation or replacement costs associated with damage, relocation or removal of private property caused by the City performing work in the public way.

Authority herein given and granted for a period of five (5) years from and after Date of Passage.

Alderman

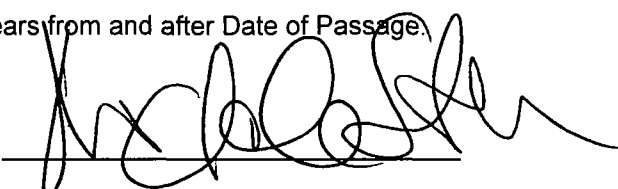
Michele Smith 43rd Ward

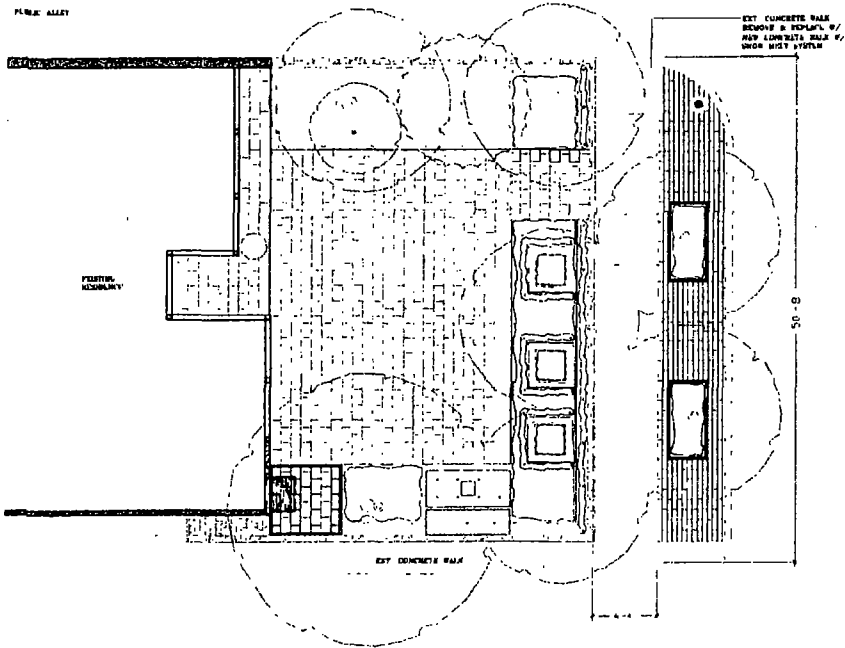

Parkway Design
Gill Residence
2222 Geneva Terrace
Chicago, Illinois

May 27, 2015



CRAG BERGMANN
Landscape Design, Inc.

Craig Bergmann
Landscape Design, Inc.

The Art of Fine Gardening

900 North Washington Road
Lake Forest, IL 60045
Telephone (847) 251-8155
Facsimile (847) 251-8160

Designed by C. B. & J. M.



City of Chicago



O2015-7591

Office of the City Clerk

Document Tracking Sheet

Meeting Date:	10/14/2015
Sponsor(s):	Smith (43)
Type:	Ordinance
Title:	Grant(s) of privilege in public way for Interior Define, Inc.
Committee(s) Assignment:	Committee on Transportation and Public Way

ORDINANCE
INTERIOR DEFINE, INC.
Acct. No. 399018 - 1
Permit No. 1119600

Be It Ordained by the City Council of the City of Chicago:

SECTION 1. Permission and authority are hereby given and granted to INTERIOR DEFINE, INC., upon the terms and subject to the conditions of this ordinance to maintain and use one (1) sign(s) projecting over the public right-of-way attached to its premises known as 833 W. Armitage Ave..

Said sign structure(s) measures as follows; along W. Armitage Avenue:

One (1) at four point six seven (4.67) feet in length, three point six seven (3.67) feet in height and nine (9) feet above grade level.

The location of said privilege shall be as shown on prints kept on file with the Department of Business Affairs and Consumer Protection and the Office of the City Clerk.

Said privilege shall be constructed in accordance with plans and specifications approved by the Department of Transportation (Division of Project Development) and Zoning Department - Signs.

This grant of privilege in the public way shall be subject to the provisions of Section 10-28-015 and all other required provisions of the Municipal Code of Chicago.


The grantee shall pay to the City of Chicago as compensation for the privilege #1119600 herein granted the sum of one hundred (\$100.00) per annum in advance.

A 25% penalty will be added for payments received after due date.

The permit holder agrees to hold the City of Chicago harmless for any damage, relocation or replacement costs associated with damage, relocation or removal of private property caused by the City performing work in the public way.

Authority herein given and granted for a period of five (5) years from and after Date of Passage.



Alderman

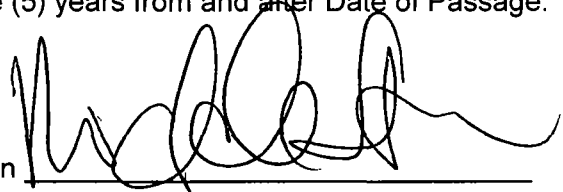A handwritten signature in black ink, appearing to read 'Michele Smith', written over a horizontal line.

Michele Smith 43rd Ward

SIGN 1: MAIN ID PROJECTING SIGN

- Double sided, illuminated projecting sign
- Fabricated aluminum cabinet & supports painted black w/satin finish
- Routed aluminum faces with primary copy routed out with push thru white acrylic
- Internally illuminated with white LEDs
- Self-contained UL Listed power supply
- New 120V primary electrical service provided to the sign by licensed electrician

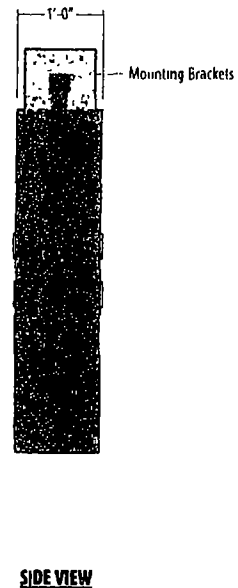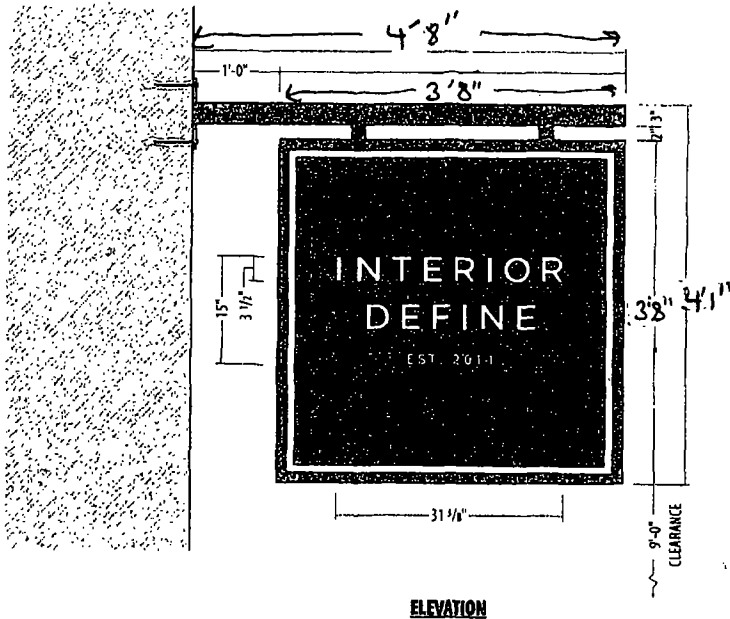

PG 2 / 2

CUSTOMER
Interior Define

LOCATION
833W Armitage Ave
Chicago, IL 60614

SITE NUMBER
N/A

ACCOUNT REP
Ben DeHayes

DRAWN BY
MH

DATE
06/10/15

REVISED

#	DATE	DESCRIPTION
1		
2		
3		
4		
5		
6		
7		
8		

NOTES

SCALE
NTS

CORPORATE ID SOLUTIONS
5563 N Elston Ave
Chicago, IL 60630
P 773-763-9500
F 773-763-9506
CorporateIDSolutions.com





City of Chicago



O2015-7592

Office of the City Clerk

Document Tracking Sheet

Meeting Date:	10/14/2015
Sponsor(s):	Smith (43)
Type:	Ordinance
Title:	Grant(s) of privilege in public way for Karie A. Katz - fence
Committee(s) Assignment:	Committee on Transportation and Public Way

ORDINANCE
KARIE A. KATZ
Acct. No. 351069 - 1
Permit No. 1119898

Be It Ordained by the City Council of the City of Chicago:

SECTION 1. Permission and authority are hereby given and granted to KARIE A. KATZ, upon the terms and subject to the conditions of this ordinance to maintain and use, as now constructed, one (1) Fence(s) on the public right-of-way adjacent to its premises known as 1934 N. Howe St..

Said Fence(s) at N. Howe Street measure(s):

One (1) at forty-three point seven five (43.75) feet in length, and point two five (.25) feet in width for a total of ten point nine four (10.94) square feet. Existing fence is approximately four (4) feet six (6) inches in height.

The location of said privilege shall be as shown on prints kept on file with the Department of Business Affairs and Consumer Protection and the Office of the City Clerk.

Said privilege shall be constructed in accordance with plans and specifications approved by the Department of Transportation (Division of Project Development).

This grant of privilege in the public way shall be subject to the provisions of Section 10-28-015 and all other required provisions of the Municipal Code of Chicago.


The grantee shall pay to the City of Chicago as compensation for the privilege #1119898 herein granted the sum of four hundred (\$400.00) per annum in advance.

A 25% penalty will be added for payments received after due date.


The permit holder agrees to hold the City of Chicago harmless for any damage, relocation or replacement costs associated with damage, relocation or removal of private property caused by the City performing work in the public way.

Authority herein given and granted for a period of five (5) years from and after 06/30/2015.

Alderman

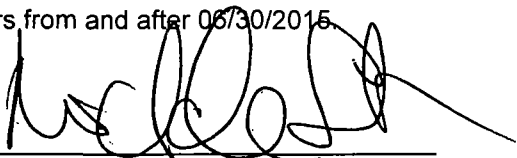A handwritten signature in black ink, appearing to read 'Michele Smith', written over a horizontal line.

Michele Smith 43rd Ward

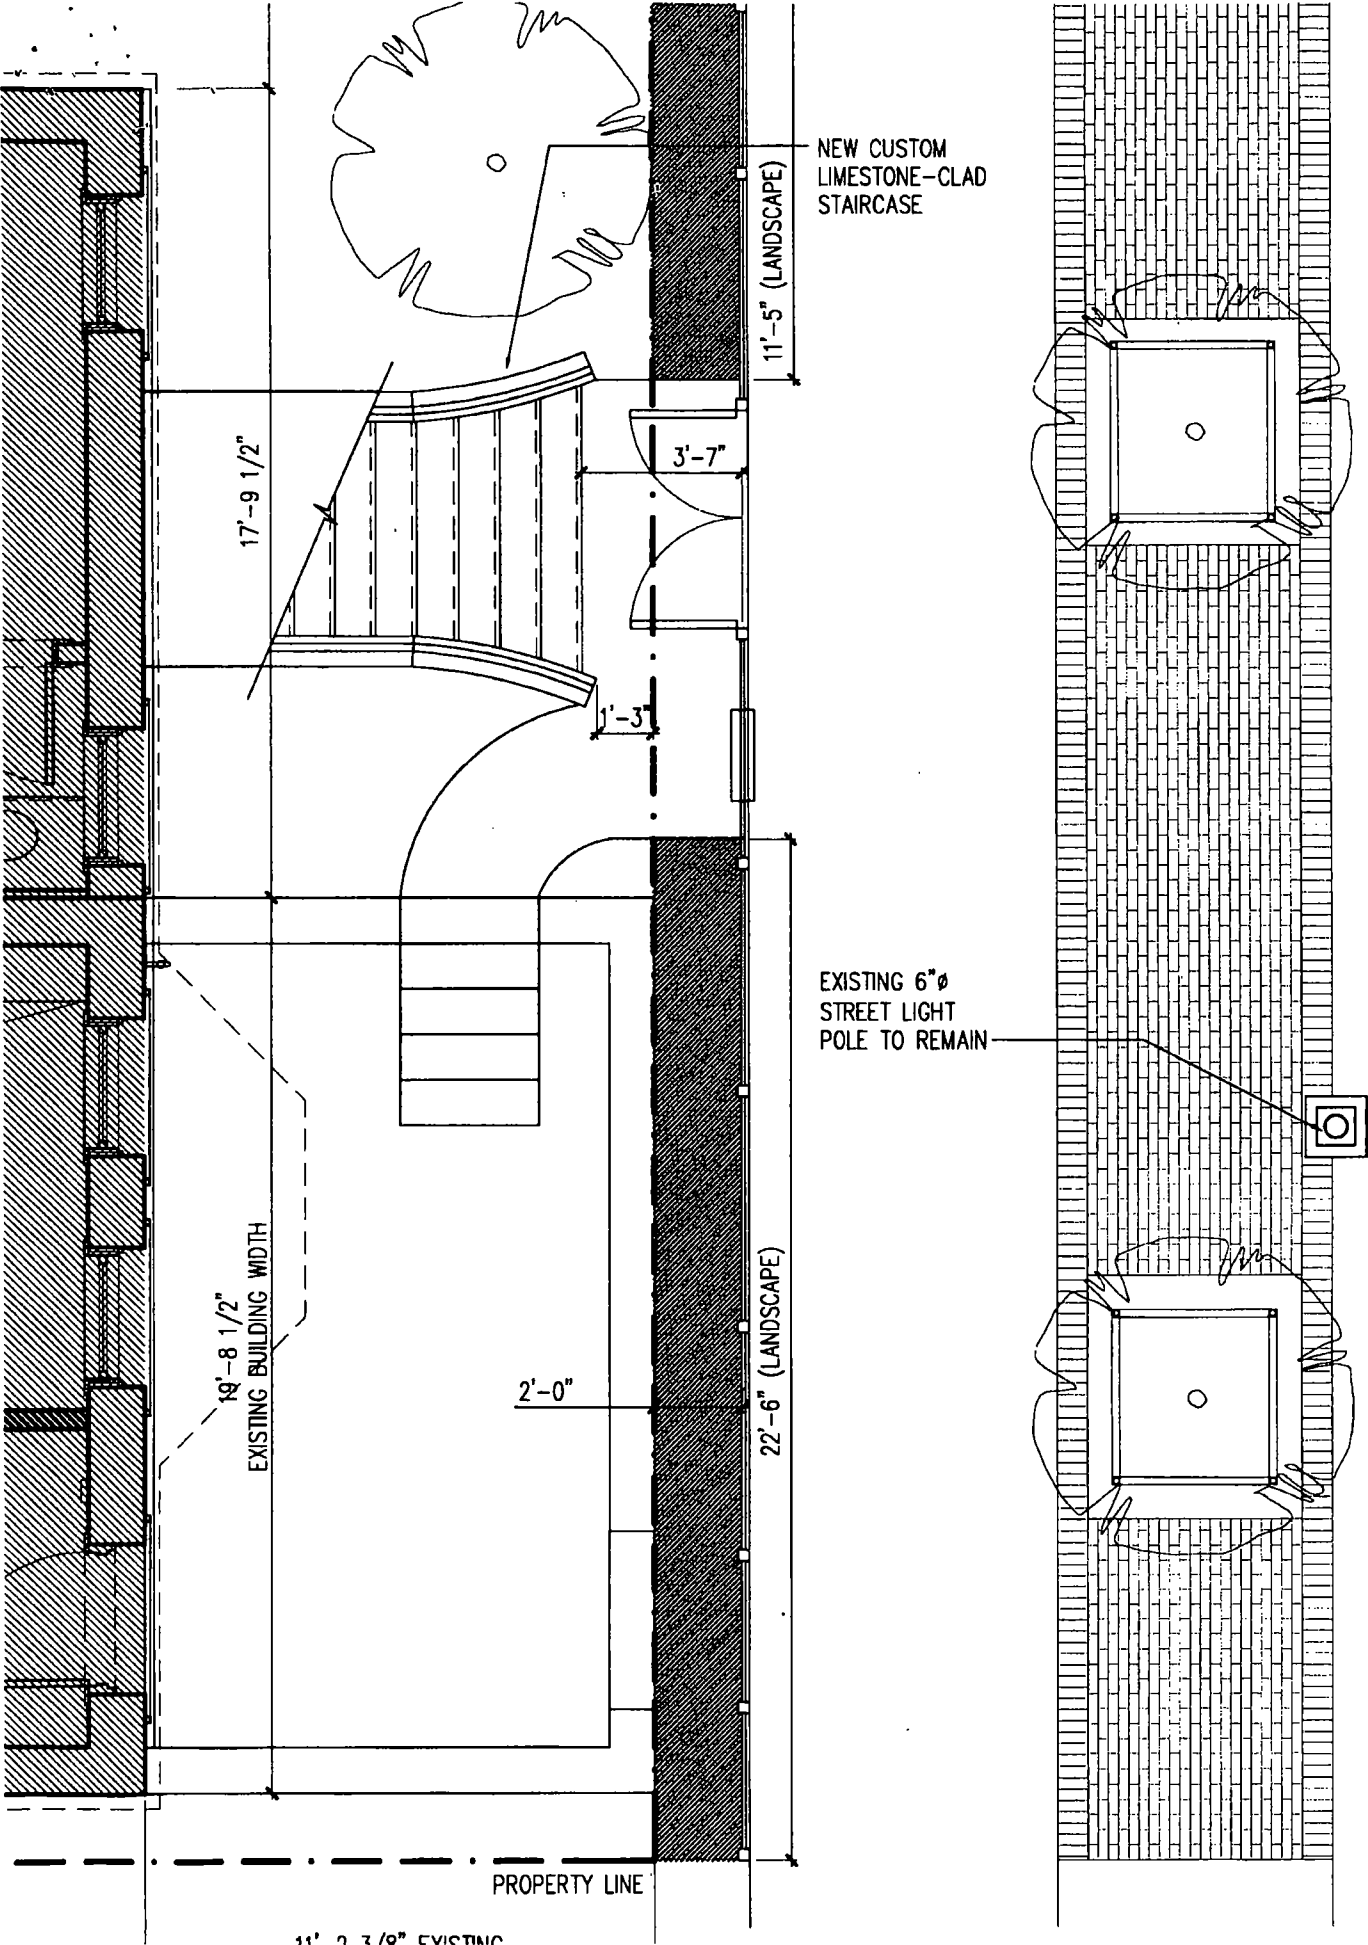

NORTH HOWE STREET



City of Chicago



O2015-7593

Office of the City Clerk

Document Tracking Sheet

Meeting Date:	10/14/2015
Sponsor(s):	Smith (43)
Type:	Ordinance
Title:	Grant(s) of privilege in public way for Karie A. Katz - landscapings
Committee(s) Assignment:	Committee on Transportation and Public Way

ORDINANCE
KARIE A. KATZ
Acct. No. 351069 - 1
Permit No. 1119899

Be It Ordained by the City Council of the City of Chicago:

SECTION 1. Permission and authority are hereby given and granted to KARIE A. KATZ, upon the terms and subject to the conditions of this ordinance to maintain and use, as now constructed, two (2) Landscaping(s) on the public right-of-way for beautification purposes adjacent to its premises known as 1934 N. Howe St..

Said Landscaping(s) at N. Howe measure(s):

One (1) at eleven point four one (11.41) feet in length, and two (2) feet in width for a total of twenty-two point eight two (22.82) square feet.

Said Landscaping(s) at N. Howe measure(s):

One (1) at twenty-two point five (22.5) feet in length, and two (2) feet in width for a total of forty-five (45) square feet.

The location of said privilege shall be as shown on prints kept on file with the Department of Business Affairs and Consumer Protection and the Office of the City Clerk.

Said privilege shall be constructed in accordance with plans and specifications approved by the Department of Planning and Development and Department of Transportation (Division of Project Development).

This grant of privilege in the public way shall be subject to the provisions of Section 10-28-015 and all other required provisions of the Municipal Code of Chicago.


The grantee shall pay to the City of Chicago as compensation for the privilege #1119899 herein granted the sum of zero (\$0.00) per annum in advance.

A 25% penalty will be added for payments received after due date.


The permit holder agrees to hold the City of Chicago harmless for any damage, relocation or replacement costs associated with damage, relocation or removal of private property caused by the City performing work in the public way.

Authority herein given and granted for a period of five (5) years from and after 05/12/2015.

Alderman

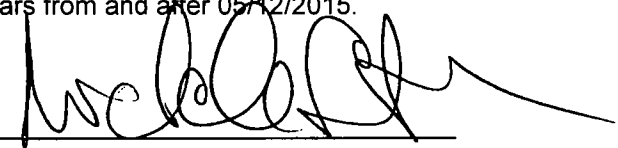A handwritten signature in black ink, appearing to read 'Michele Smith', written over a horizontal line.

Michele Smith 43rd Ward

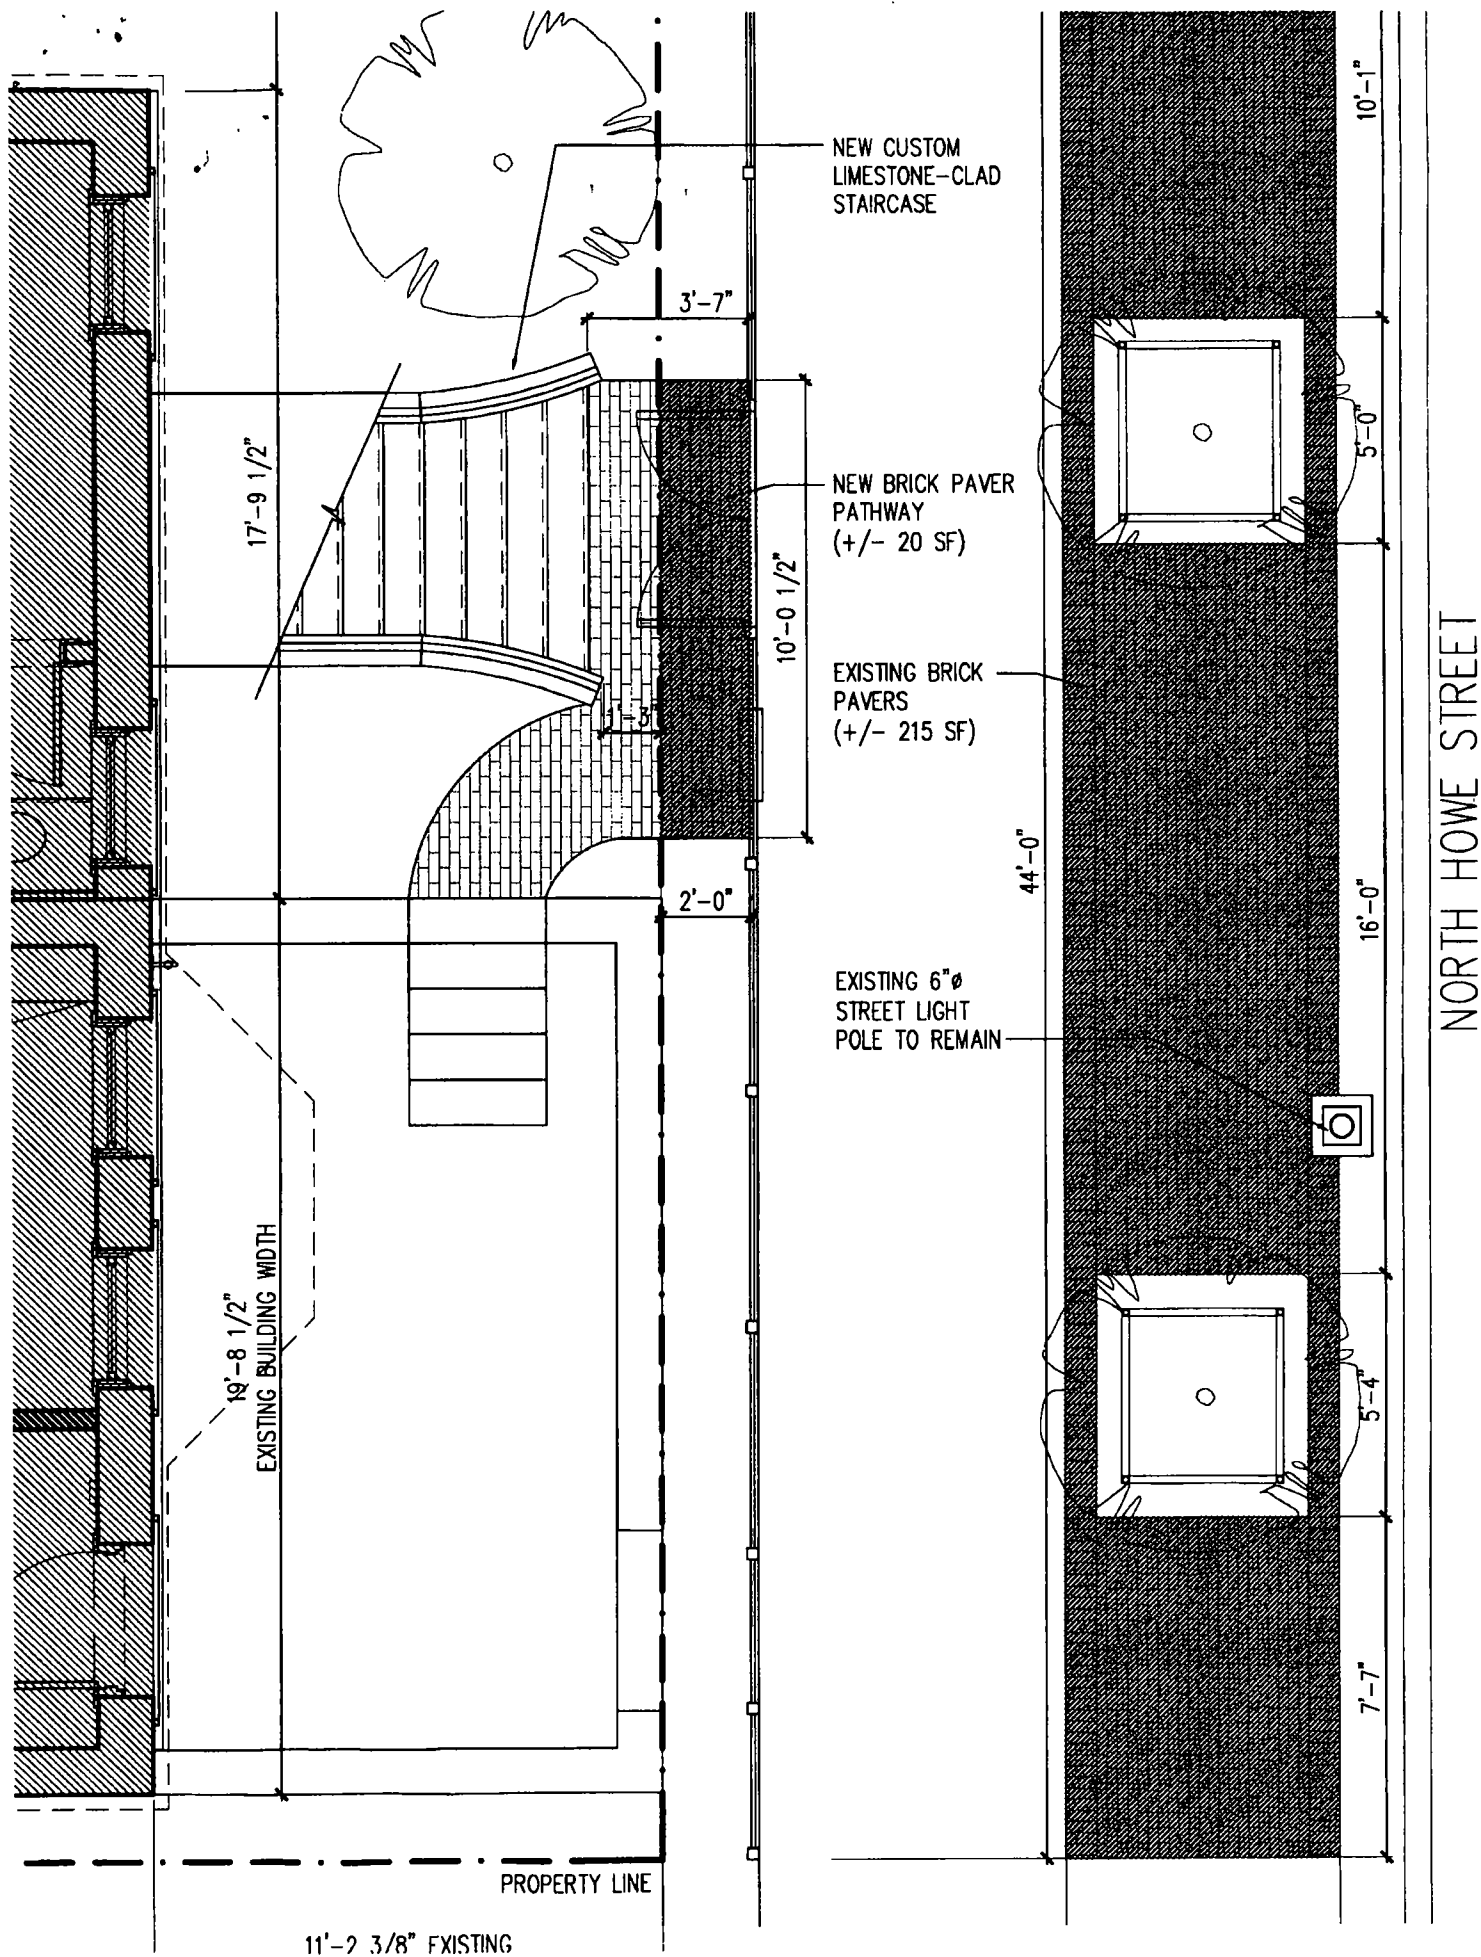



City of Chicago



O2015-7595

Office of the City Clerk

Document Tracking Sheet

Meeting Date:	10/14/2015
Sponsor(s):	Smith (43)
Type:	Ordinance
Title:	Grant(s) of privilege in public way for Karie A. Katz - planters
Committee(s) Assignment:	Committee on Transportation and Public Way

ORDINANCE
KARIE A. KATZ
Acct. No. 351069 - 1
Permit No. 1119897

Be It Ordained by the City Council of the City of Chicago:

SECTION 1. Permission and authority are hereby given and granted to KARIE A. KATZ, upon the terms and subject to the conditions of this ordinance to maintain and use, as now constructed, two (2) Planter(s) on the public right-of-way for beautification purposes adjacent to its premises known as 1934 N. Howe St..

Said Planter(s) at N. Howe measure(s):

One (1) at five (5) feet in length, and four point six six (4.66) feet in width for a total of twenty-three point three (23.3) square feet.

Said Planter(s) at N. Howe measure(s):

One (1) at five point three three (5.33) feet in length, and four point six six (4.66) feet in width for a total of twenty-four point eight four (24.84) square feet.

Grantee must allow the required clear and unobstructed space for pedestrian passage at all times per rules and regulations approved by the Department of Transportation.

The location of said privilege shall be as shown on prints kept on file with the Department of Business Affairs and Consumer Protection and the Office of the City Clerk.

Said privilege shall be constructed in accordance with plans and specifications approved by the Department of Planning and Development and Department of Transportation (Division of Project Development).

This grant of privilege in the public way shall be subject to the provisions of Section 10-28-015 and all other required provisions of the Municipal Code of Chicago.


The grantee shall pay to the City of Chicago as compensation for the privilege #1119897 herein granted the sum of zero (\$0.00) per annum in advance.



A 25% penalty will be added for payments received after due date.

The permit holder agrees to hold the City of Chicago harmless for any damage, relocation or replacement costs associated with damage, relocation or removal of private property caused by the City performing work in the public way.

Authority herein given and granted for a period of five (5) years from and after 05/12/2015.

Alderman

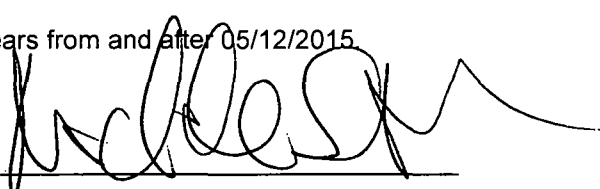
Michele Smith 43rd Ward

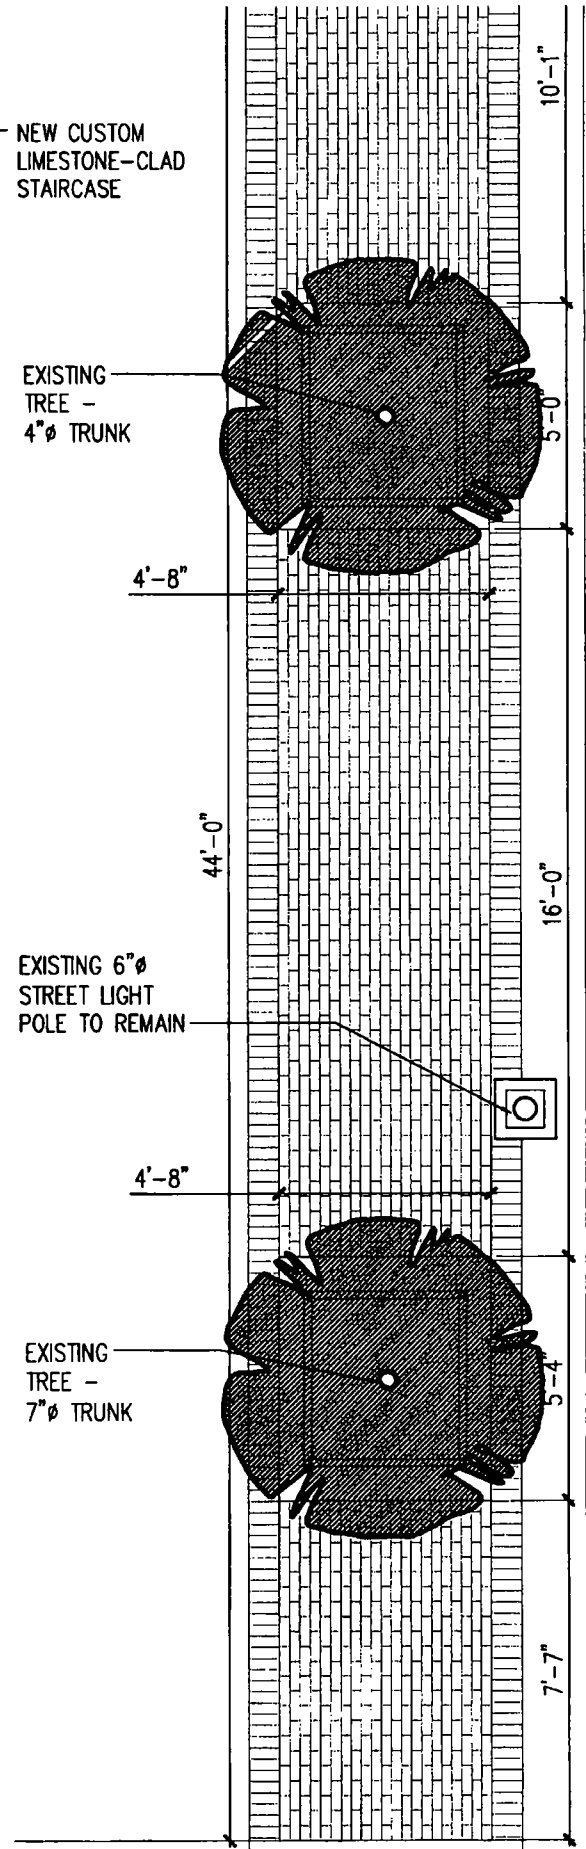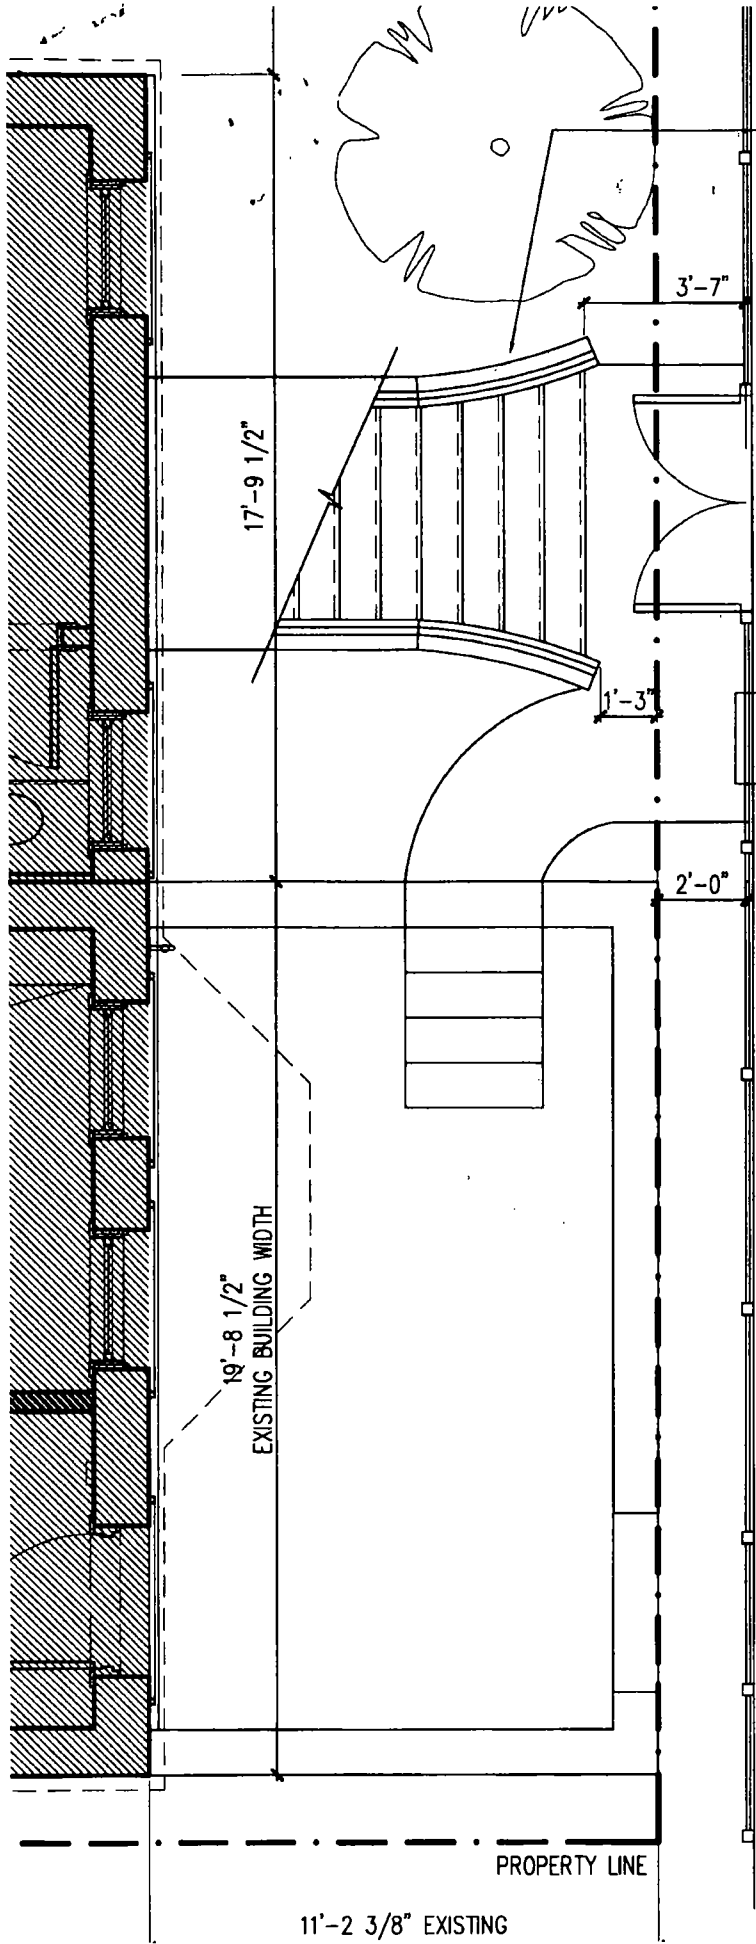

NORTH HOWE STREET



City of Chicago



O2015-7596

Office of the City Clerk

Document Tracking Sheet

Meeting Date:	10/14/2015
Sponsor(s):	Smith (43)
Type:	Ordinance
Title:	Grant(s) of privilege in public way for Karie A. Katz - trees
Committee(s) Assignment:	Committee on Transportation and Public Way

ORDINANCE
KARIE A. KATZ
Acct. No. 351069 - 1
Permit No. 1119896

Be It Ordained by the City Council of the City of Chicago:

SECTION 1. Permission and authority are hereby given and granted to KARIE A. KATZ, upon the terms and subject to the conditions of this ordinance to maintain and use, as now constructed, two (2) Trees(s) on the public right-of-way for beautification purposes adjacent to its premises known as 1934 N. Howe St..

Said Trees(s) at N. Howe measure(s):

One (1) at one (1) foot in length, and point three three (.33) feet in width for a total of point three three (.33) square feet.

Said Trees(s) at N. Howe measure(s):

One (1) at one (1) foot in length, and point five eight (.58) feet in width for a total of point five eight (.58) square feet.

The location of said privilege shall be as shown on prints kept on file with the Department of Business Affairs and Consumer Protection and the Office of the City Clerk.

Said privilege shall be constructed in accordance with plans and specifications approved by the Department of Planning and Development and Department of Transportation (Division of Project Development).

This grant of privilege in the public way shall be subject to the provisions of Section 10-28-015 and all other required provisions of the Municipal Code of Chicago.

The grantee shall pay to the City of Chicago as compensation for the privilege #1119896 herein granted the sum of zero (\$0.00) per annum in advance.


A 25% penalty will be added for payments received after due date.

The permit holder agrees to hold the City of Chicago harmless for any damage, relocation or replacement costs associated with damage, relocation or removal of private property caused by the City performing work in the public way

Authority herein given and granted for a period of five (5) years from and after 05/12/2015.

Alderman

Michele Smith 43rd Ward

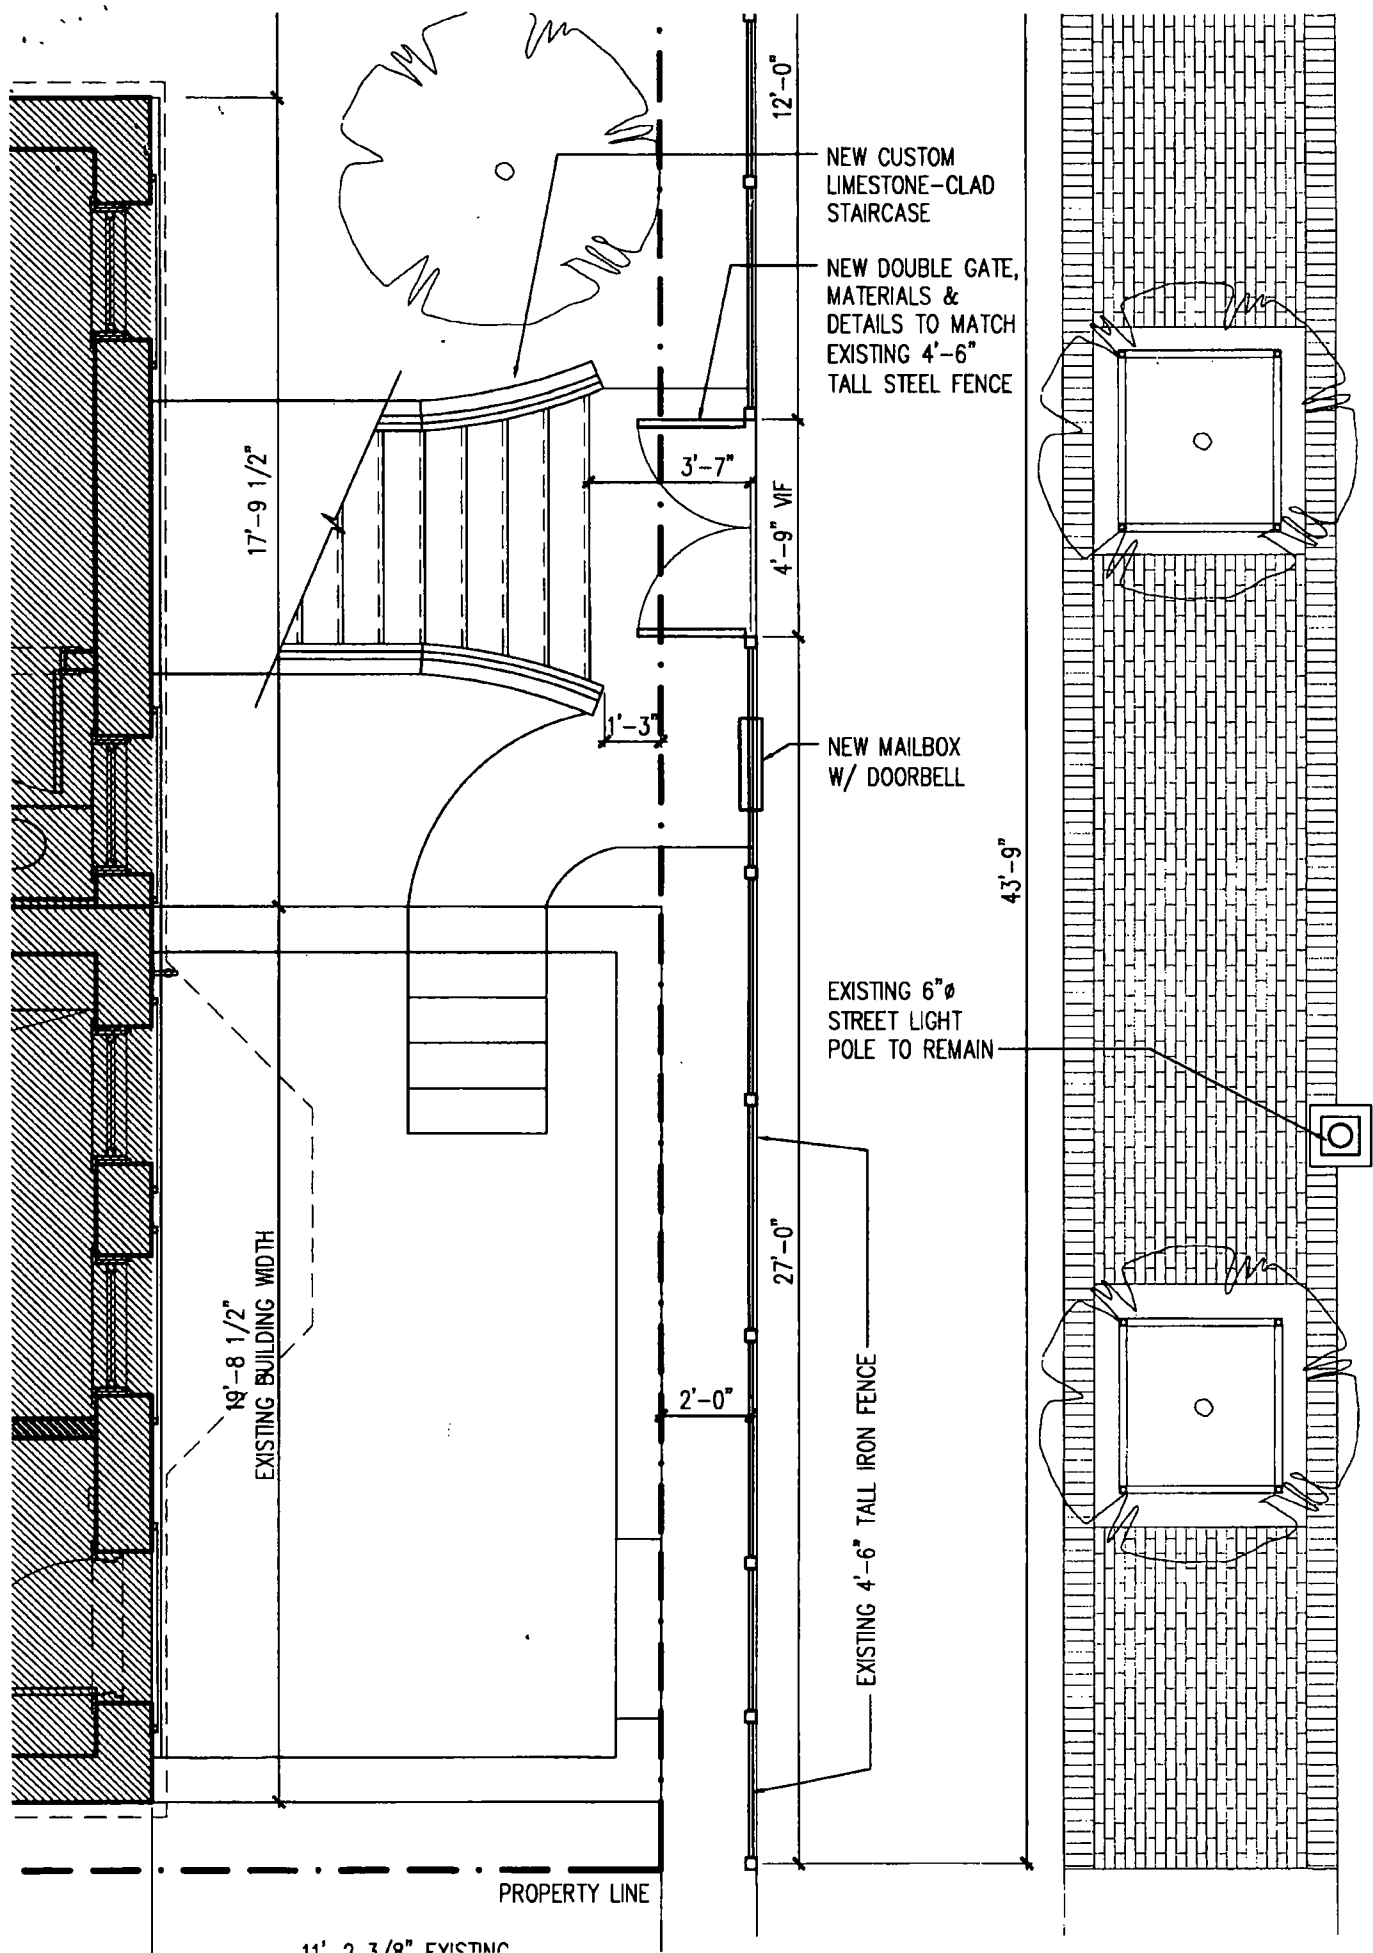



City of Chicago



O2015-7599

Office of the City Clerk

Document Tracking Sheet

Meeting Date:	10/14/2015
Sponsor(s):	Smith (43)
Type:	Ordinance
Title:	Grant(s) of privilege in public way for Kenmore Eastlake Condo Assn.
Committee(s) Assignment:	Committee on Transportation and Public Way

ORDINANCE

Kenmore Eastlake Condominium Association

Acct. No. 396816 - 1

Permit No. 1117627

Be It Ordained by the City Council of the City of Chicago:

SECTION 1. Permission and authority are hereby given and granted to Kenmore Eastlake Condominium Association, upon the terms and subject to the conditions of this ordinance to construct, install, maintain and use one (1) Manhole(s) under the public right-of-way adjacent to its premises known as 2035 N. Kenmore Ave..

Said Manhole(s) at N. Kenmore measure(s):

One (1) at five (5) feet in length, and five (5) feet in width for a total of twenty-five (25) square feet.

The location of said privilege shall be as shown on prints kept on file with the Department of Business Affairs and Consumer Protection and the Office of the City Clerk.

Said privilege shall be constructed in accordance with plans and specifications approved by the Department of Transportation (Office of Underground Coordination) and Department of Water Management.

This grant of privilege in the public way shall be subject to the provisions of Section 10-28-015 and all other required provisions of the Municipal Code of Chicago.


The grantee shall pay to the City of Chicago as compensation for the privilege #1117627 herein granted the sum of four hundred (\$400.00) per annum in advance.

A 25% penalty will be added for payments received after due date.

The permit holder agrees to hold the City of Chicago harmless for any damage, relocation or replacement costs associated with damage, relocation or removal of private property caused by the City performing work in the public way.

Authority herein given and granted for a period of five (5) years from and after Date of Passage.

Alderman

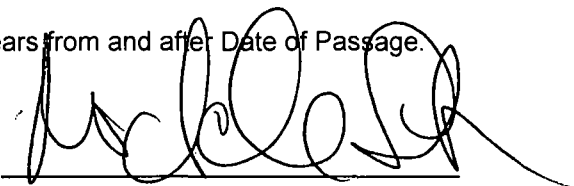
A handwritten signature in black ink, appearing to read 'Michele Smith', written over a horizontal line.

Michele Smith 43rd Ward

Kenmore Eastlake Condominium Association
JOB ADDRESS: 2035 N. Kenmore Avenue
Chicago, IL 60614

- A) Eveready 6" Balanced Stainless Steel Valve
- B) 2" 1/2 H.P. ejector pump
- C) 18 x 24 sump pit
- D) 48" precast manhole with steps
- E) CAST IRON FRAME - Lid

- G) 2" schedule 40 discharge pipe
- H) nonshear ferro couplers

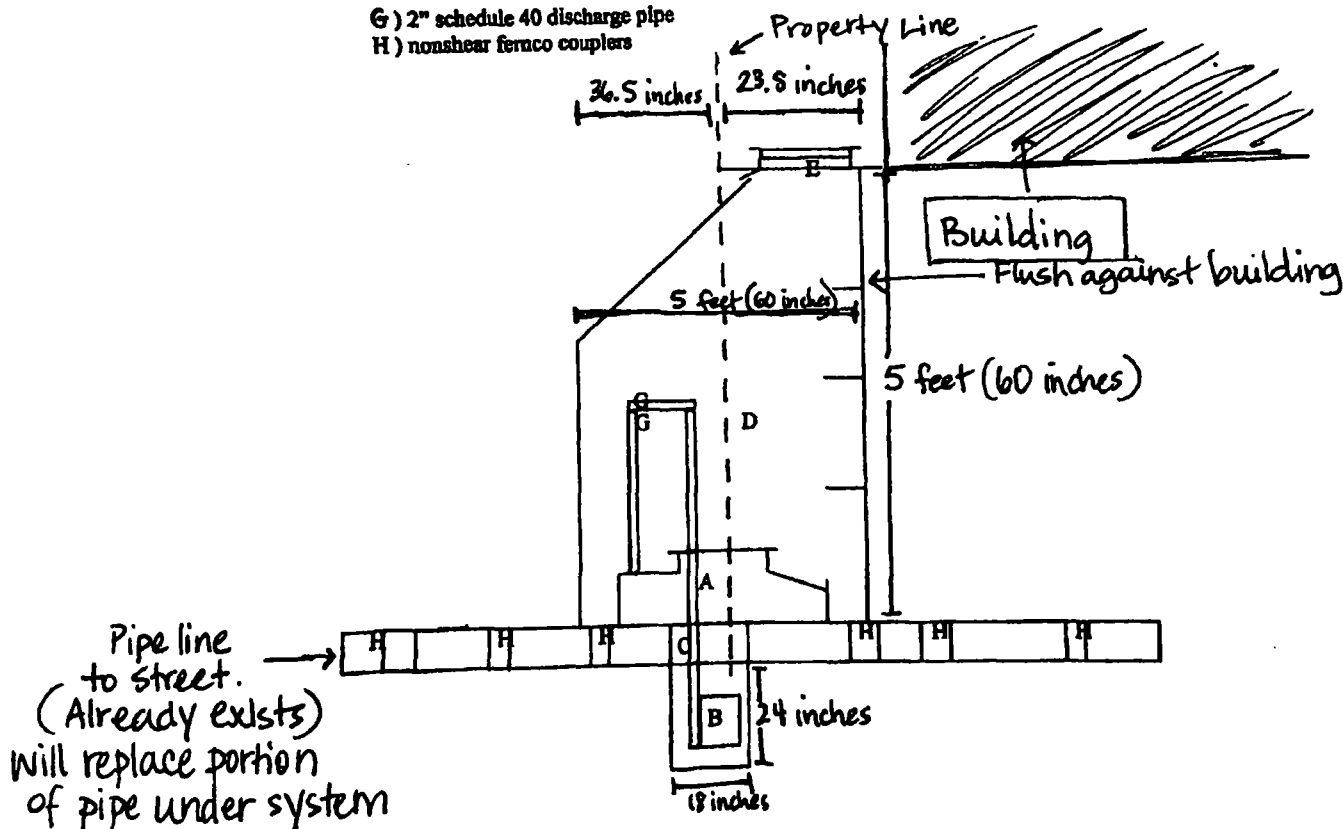



City of Chicago



O2015-7600

Office of the City Clerk

Document Tracking Sheet

Meeting Date:	10/14/2015
Sponsor(s):	Smith (43)
Type:	Ordinance
Title:	Grant(s) of privilege in public way for Kincade's
Committee(s) Assignment:	Committee on Transportation and Public Way

ORDINANCE
KINCADE'S
Acct. No. 5152 - 1
Permit No. 1120165

Be It Ordained by the City Council of the City of Chicago:

SECTION 1. Permission and authority are hereby given and granted to KINCADE'S, upon the terms and subject to the conditions of this ordinance to maintain and use, as now constructed, two (2) Flag Pole(s) projecting over the public right-of-way adjacent to its premises known as 950 W. Armitage Ave..

Said Flag Pole(s) at W. Armitage Avenue measure(s):

Two (2) at three (3) feet in length, and five (5) feet in width for a total of thirty (30) square feet.

The location of said privilege shall be as shown on prints kept on file with the Department of Business Affairs and Consumer Protection and the Office of the City Clerk.

Said privilege shall be constructed in accordance with plans and specifications approved by the Department of Transportation (Division of Project Development).

This grant of privilege in the public way shall be subject to the provisions of Section 10-28-015 and all other required provisions of the Municipal Code of Chicago.


The grantee shall pay to the City of Chicago as compensation for the privilege #1120165 herein granted the sum of one hundred fifty (\$150.00) per annum in advance.

A 25% penalty will be added for payments received after due date.

The permit holder agrees to hold the City of Chicago harmless for any damage, relocation or replacement costs associated with damage, relocation or removal of private property caused by the City performing work in the public way.

Authority herein given and granted for a period of five (5) years from and after 09/08/2015

Alderman

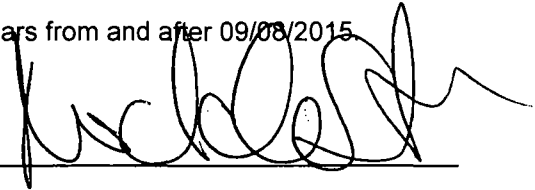
Michele Smith 43rd Ward

IMG_1920.JPG

https://mail.google.com/_scs/mail-static/_js/k=gmail.main.en.Gpw...





City of Chicago



O2015-7603

Office of the City Clerk

Document Tracking Sheet

Meeting Date:	10/14/2015
Sponsor(s):	Smith (43)
Type:	Ordinance
Title:	Grant(s) of privilege in public way for Lincoln Parkchamber Commmercema
Committee(s) Assignment:	Committee on Transportation and Public Way

1. The first part of the document is a list of the names of the persons who have been appointed to the various positions of the Board of Directors of the Corporation.

2.

3. The second part of the document is a list of the names of the persons who have been appointed to the various positions of the Board of Directors of the Corporation.

ORDINANCE
LINCOLN PARKCHAMBER COMMERCEMA
Acct. No. 298885 - 48
Permit No. 1119346

Be It Ordained by the City Council of the City of Chicago:

SECTION 1. Permission and authority are hereby given and granted to LINCOLN PARKCHAMBER COMMERCEMA, upon the terms and subject to the conditions of this ordinance to maintain and use, as now constructed, one (1) Trash container(s) on the public right-of-way adjacent to its premises known as 2369 N. Clark St..

Said Trash container(s) at N. Clark Street measure(s):

One (1) at one point seven five (1.75) foot in length, and one point seven five (1.75) foot in width for a total of three point zero six (3.06) square feet.

The location of said privilege shall be as shown on prints kept on file with the Department of Business Affairs and Consumer Protection and the Office of the City Clerk.

Said privilege shall be constructed in accordance with plans and specifications approved by the Department of Transportation (Division of Project Development).

This grant of privilege in the public way shall be subject to the provisions of Section 10-28-015 and all other required provisions of the Municipal Code of Chicago.


The grantee shall pay to the City of Chicago as compensation for the privilege #1119346 herein granted the sum of seventy-five (\$75.00) per annum in advance.

A 25% penalty will be added for payments received after due date.


The permit holder agrees to hold the City of Chicago harmless for any damage, relocation or replacement costs associated with damage, relocation or removal of private property caused by the City performing work in the public way.

Authority herein given and granted for a period of five (5) years from and after Date of Passage.

Alderman

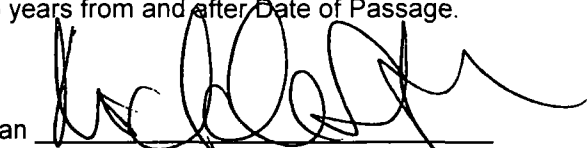A handwritten signature in black ink, appearing to read 'Michele Smith', written over a horizontal line.

Michele Smith 43rd Ward

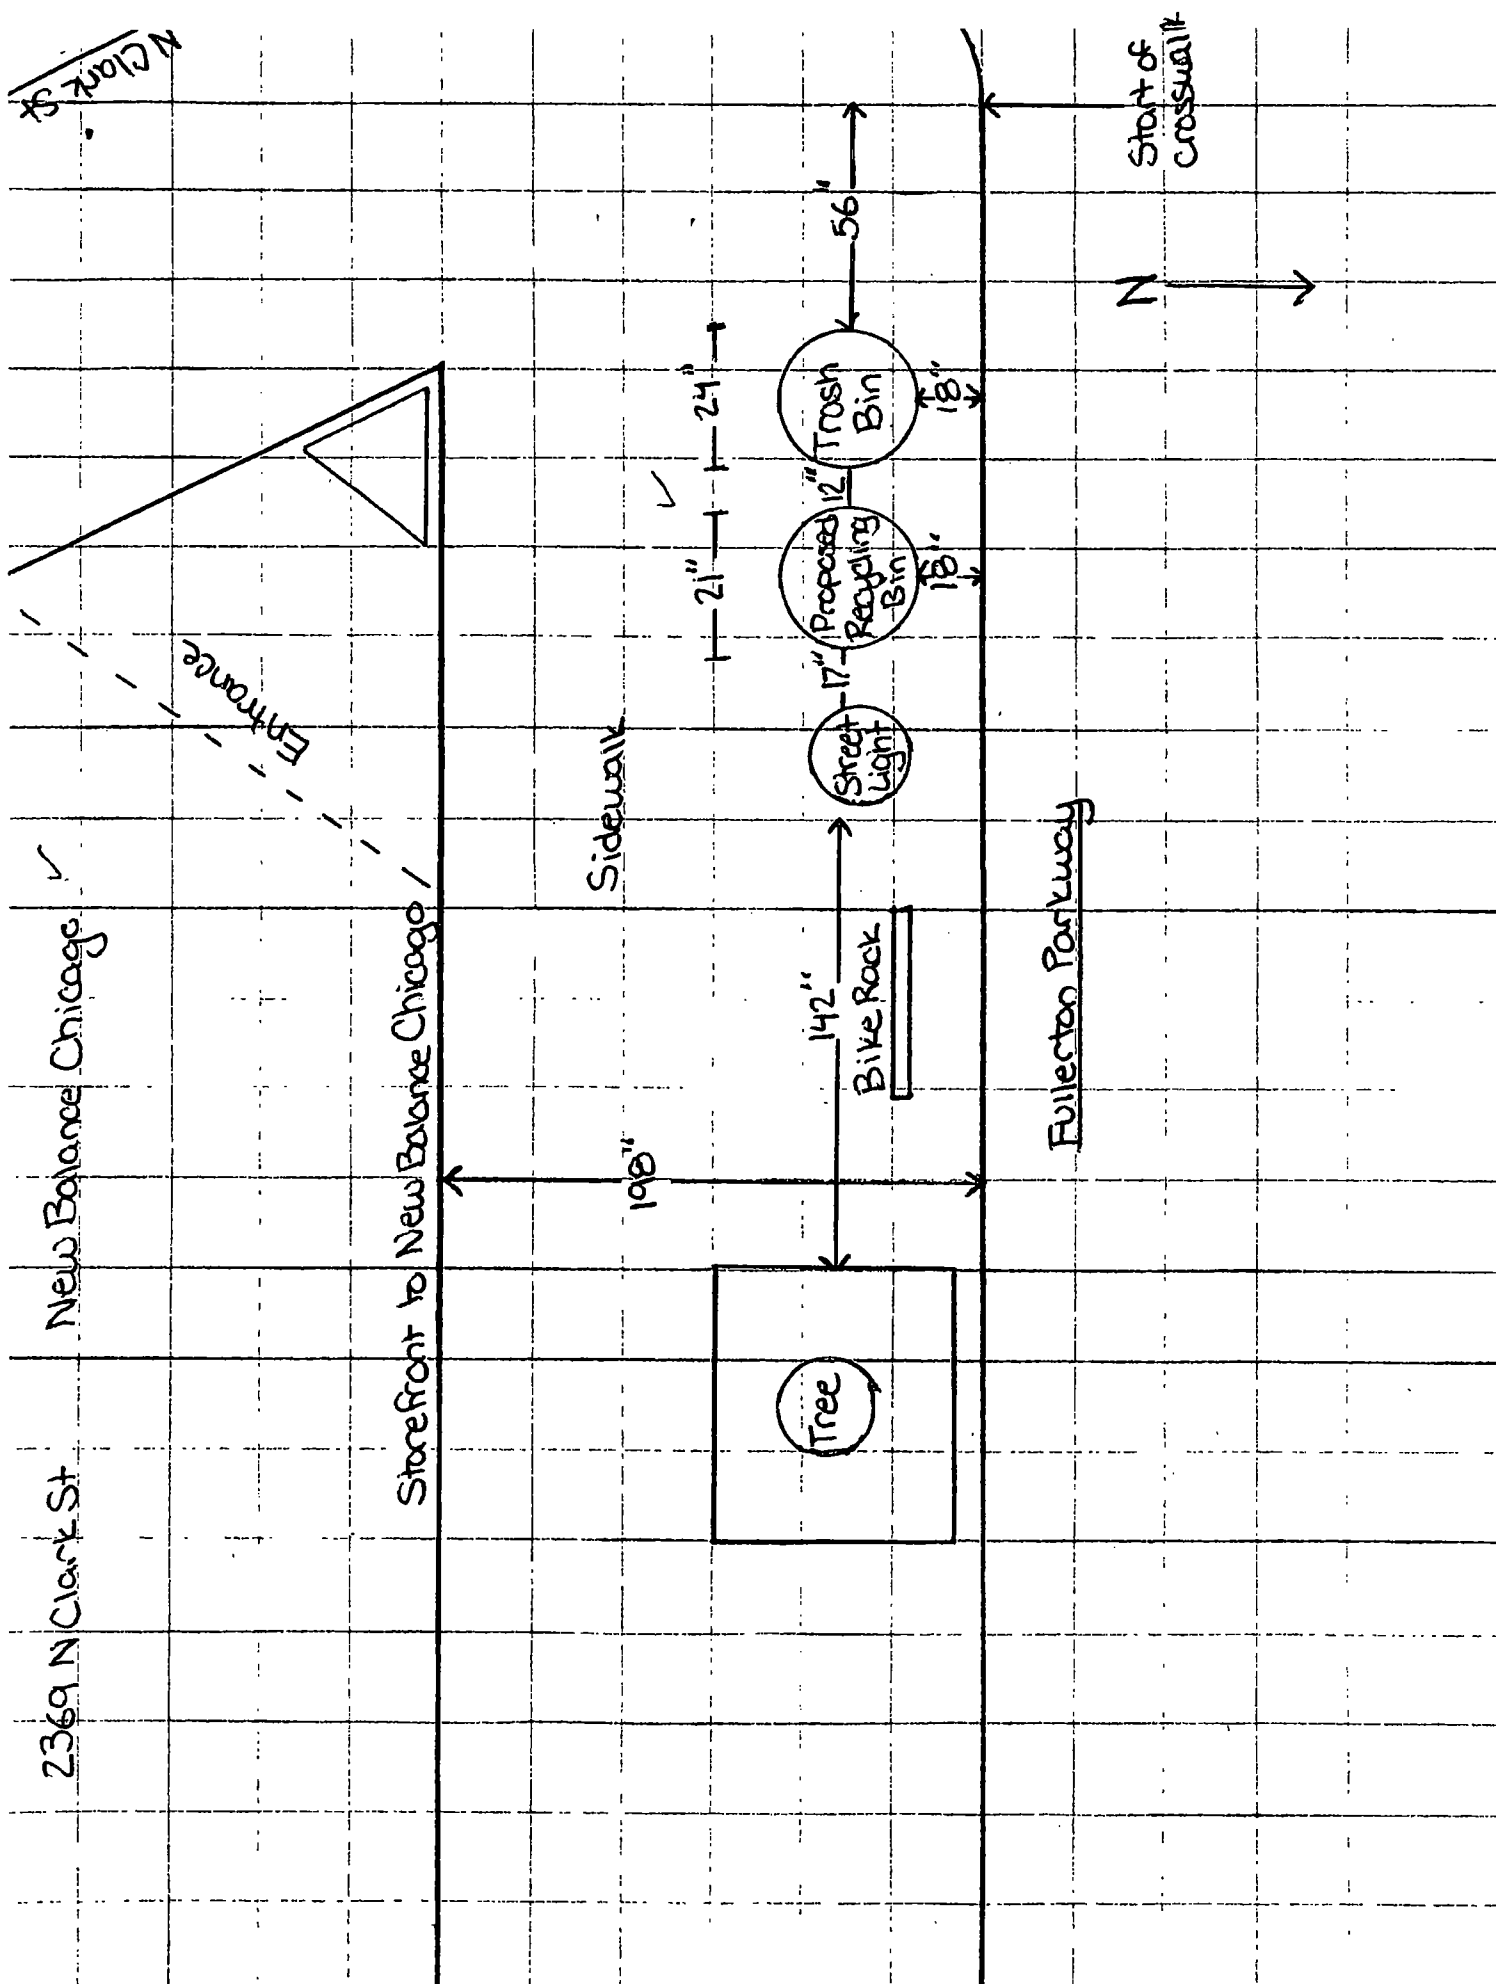



City of Chicago



O2015-7609

Office of the City Clerk

Document Tracking Sheet

Meeting Date:	10/14/2015
Sponsor(s):	Smith (43)
Type:	Ordinance
Title:	Grant(s) of privilege in public way for L.I. Portfolio Holdings LLC
Committee(s) Assignment:	Committee on Transportation and Public Way

ORDINANCE
L.I. PORTFOLIO HOLDINGS, LLC
Acct. No. 355419 - 1
Permit No. 1120200

Be It Ordained by the City Council of the City of Chicago:

SECTION 1. Permission and authority are hereby given and granted to L.I. PORTFOLIO HOLDINGS, LLC, upon the terms and subject to the conditions of this ordinance to maintain and use, as now constructed, two (2) Bay Window(s) projecting over the public right-of-way adjacent to its premises known as 701 W. Armitage Ave..

Said Bay Window(s) at W. Armitage measure(s):

Two (2) at six (6) feet in length, and three (3) feet in width for a total of thirty-six (36) square feet.

The location of said privilege shall be as shown on prints kept on file with the Department of Business Affairs and Consumer Protection and the Office of the City Clerk.

Said privilege shall be constructed in accordance with plans and specifications approved by the Department of Transportation (Division of Project Development).

This grant of privilege in the public way shall be subject to the provisions of Section 10-28-015 and all other required provisions of the Municipal Code of Chicago.


The grantee shall pay to the City of Chicago as compensation for the privilege #1120200 herein granted the sum of one hundred fifty (\$150.00) per annum in advance.

A 25% penalty will be added for payments received after due date.


The permit holder agrees to hold the City of Chicago harmless for any damage, relocation or replacement costs associated with damage, relocation or removal of private property caused by the City performing work in the public way.

Authority herein given and granted for a period of five (5) years from and after 10/06/2015.

Alderman

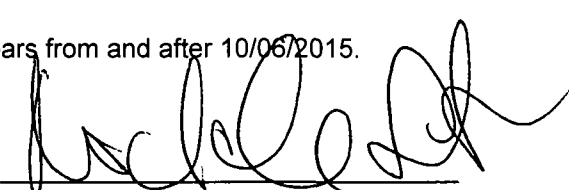
Michele Smith 43rd Ward

N ORCHARD ST.

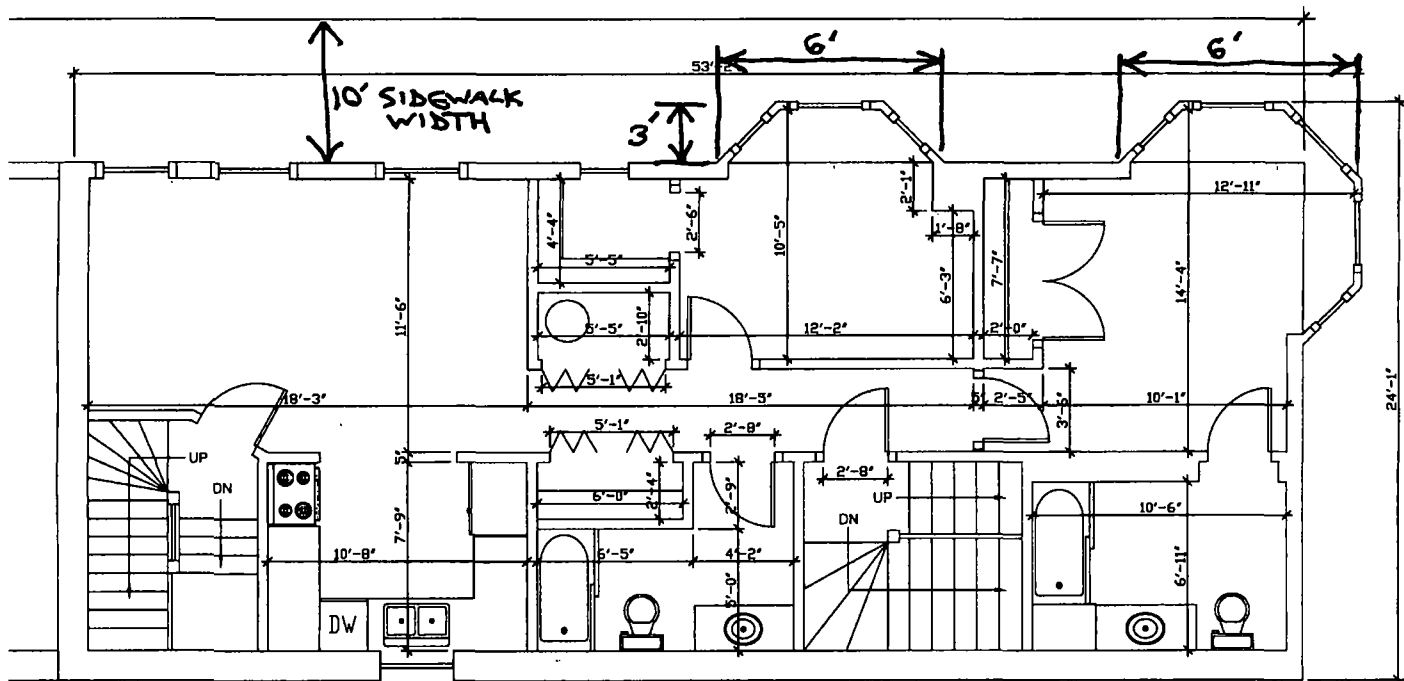

PUBLIC WAY USE PERMIT



City of Chicago



O2015-7610

Office of the City Clerk

Document Tracking Sheet

Meeting Date:	10/14/2015
Sponsor(s):	Smith (43)
Type:	Ordinance
Title:	Grant(s) of privilege in public way for Pizza Hut
Committee(s) Assignment:	Committee on Transportation and Public Way

ORDINANCE

Pizza Hut

Acct. No. 368123 - 6

Permit No. 1119960

Be It Ordained by the City Council of the City of Chicago:

SECTION 1. Permission and authority are hereby given and granted to Pizza Hut, upon the terms and subject to the conditions of this ordinance to maintain and use one (1) sign(s) projecting over the public right-of-way attached to its premises known as 1225 W. Fullerton Ave..

Said sign structure(s) measures as follows; along W Fullertone Ave:

One (1) at eighteen (18) feet in length, two (2) feet in height and nine point eight three (9.83) feet above grade level.

The location of said privilege shall be as shown on prints kept on file with the Department of Business Affairs and Consumer Protection and the Office of the City Clerk.

Said privilege shall be constructed in accordance with plans and specifications approved by the Department of Transportation (Division of Project Development) and Zoning Department - Signs.

This grant of privilege in the public way shall be subject to the provisions of Section 10-28-015 and all other required provisions of the Municipal Code of Chicago.


The grantee shall pay to the City of Chicago as compensation for the privilege #1119960 herein granted the sum of three hundred (\$300.00) per annum in advance.

A 25% penalty will be added for payments received after due date.

The permit holder agrees to hold the City of Chicago harmless for any damage, relocation or replacement costs associated with damage, relocation or removal of private property caused by the City performing work in the public way.

Authority herein given and granted for a period of five (5) years from and after Date of Passage.

Alderman

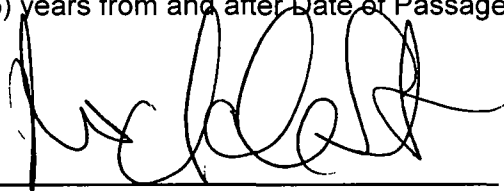A handwritten signature in black ink, appearing to read 'Michele Smith', written over a horizontal line.

Michele Smith 43rd Ward

24" PAN CHANNEL LETTER SET WITH LOGO

PLAN VIEW @ CHANNEL LOGO & LETTER SET ON FLAT BACK PANEL

NOTE: LETTERS ARE INDIVIDUALLY LIT, BLOCK LETTERS



FRONT VIEW @ PAN CHANNEL LOGO & LETTERS ON FLAT BACK PANEL

6/24/15 -
Approved - see letter for additional requirements.
(FP)

SIGN SPECIFICATIONS

Materials

Aluminum back with aluminum returns
Modified acrylic face with
1st surface digitally printed vinyl graphics
1" Jewelite face trim (black or red)
LED Illumination



Area: 38 sq. ft.

COLOR SPECIFICATIONS

Exterior: Black

Graphic & Color Specifications

Color:	PMS	3M
White	N/A	WHITE ACRYLIC
Black	N/A	3630-22
Red	485	3632-33

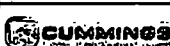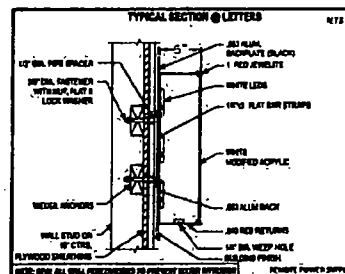

THIS IS AN ILLUSTRATION AND NOT A CONTRACT. IT IS FOR YOUR INFORMATION ONLY. IT IS NOT TO BE USED FOR ANY OTHER PURPOSE. IT IS NOT TO BE USED FOR ANY OTHER PURPOSE. IT IS NOT TO BE USED FOR ANY OTHER PURPOSE.

CUSTOMER

DATE

REV	DATE	BY
Rev 01	6-22-15	J. P. Smith
Rev 02	6-22-15	J. P. Smith
Rev 03	6-22-15	J. P. Smith

REV	DATE	BY
Rev 04	6-22-15	J. P. Smith
Rev 05	6-22-15	J. P. Smith
Rev 06	6-22-15	J. P. Smith

PART: 603-CLH30-HAT-2014
PART: 603-CLH30-2014

1225 FULLERTON AVE.
CHICAGO, IL 60644

DRAWING NO:
79428.07

ARTIST: J. P. Smith DATE: 6-22-15
SHEET 1 OF 1



City of Chicago



O2015-7613

Office of the City Clerk

Document Tracking Sheet

Meeting Date:	10/14/2015
Sponsor(s):	Smith (43)
Type:	Ordinance
Title:	Grant(s) of privilege in public way for Racing Plumbing - flagpoles
Committee(s) Assignment:	Committee on Transportation and Public Way

ORDINANCE
RACING PLUMBING
Acct. No. 266749 - 2
Permit No. 1120025

Be It Ordained by the City Council of the City of Chicago:

SECTION 1. Permission and authority are hereby given and granted to RACING PLUMBING, upon the terms and subject to the conditions of this ordinance to maintain and use, as now constructed, two (2) Flag Pole(s) projecting over the public right-of-way adjacent to its premises known as 2642 N. Lincoln Ave..

Said Flag Pole(s) at N. Lincoln Avenue measure(s):

Two (2) at point five (.5) feet in length, and five (5) feet in width for a total of five (5) square feet.

The location of said privilege shall be as shown on prints kept on file with the Department of Business Affairs and Consumer Protection and the Office of the City Clerk.

Said privilege shall be constructed in accordance with plans and specifications approved by the Department of Transportation (Division of Project Development).

This grant of privilege in the public way shall be subject to the provisions of Section 10-28-015 and all other required provisions of the Municipal Code of Chicago.


The grantee shall pay to the City of Chicago as compensation for the privilege #1120025 herein granted the sum of one hundred fifty (\$150.00) per annum in advance.

A 25% penalty will be added for payments received after due date.

The permit holder agrees to hold the City of Chicago harmless for any damage, relocation or replacement costs associated with damage, relocation or removal of private property caused by the City performing work in the public way.

Authority herein given and granted for a period of five (5) years from and after 09/08/2015.

Alderman

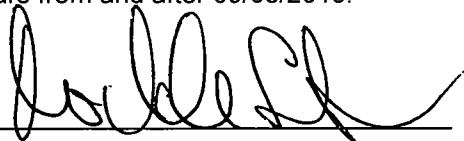
A handwritten signature in black ink, appearing to read 'Michele Smith', written over a horizontal line.

Michele Smith 43rd Ward

Racine Plumbing

2642 N. LINCOLN AVE, CHICAGO, IL 60614

YOBEL INC.

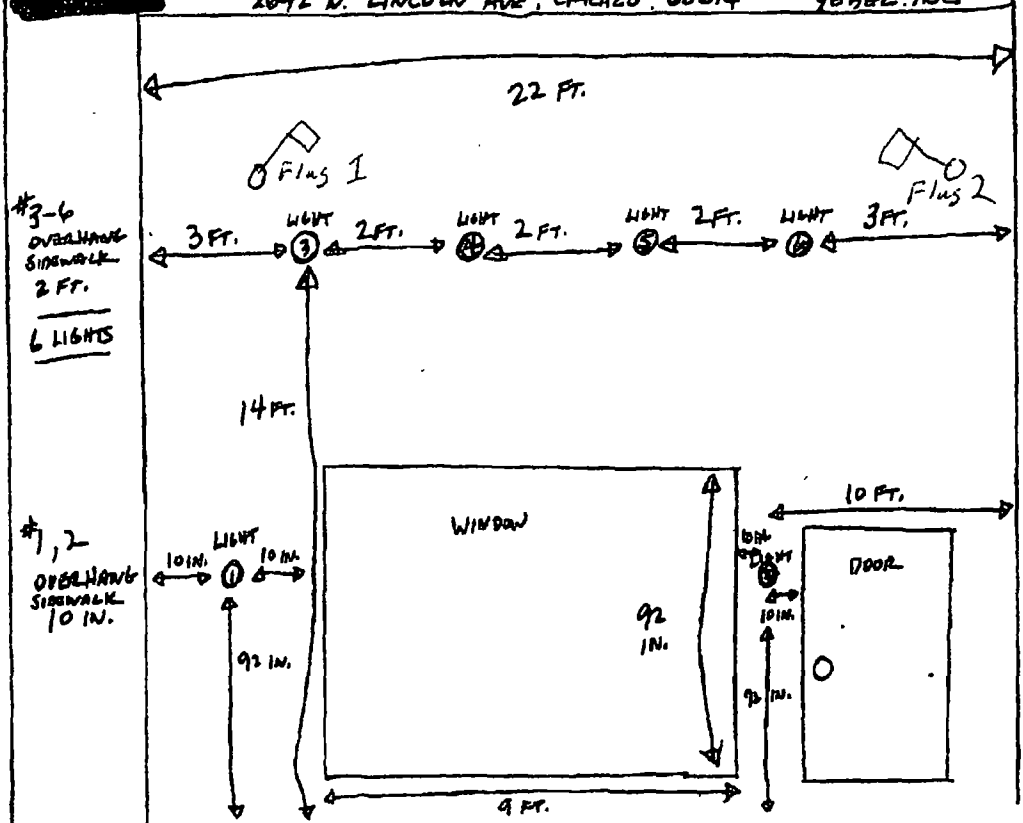



City of Chicago



O2015-7616

Office of the City Clerk

Document Tracking Sheet

Meeting Date:	10/14/2015
Sponsor(s):	Smith (43)
Type:	Ordinance
Title:	Grant(s) of privilege in public way for Racing Plumbing - light fixtures
Committee(s) Assignment:	Committee on Transportation and Public Way

ORDINANCE
RACING PLUMBING
Acct. No. 266749 - 2
Permit No. 1120026

Be It Ordained by the City Council of the City of Chicago:

SECTION 1. Permission and authority are hereby given and granted to RACING PLUMBING, upon the terms and subject to the conditions of this ordinance to maintain and use, as now constructed, six (6) Light Fixture(s) projecting over the public right-of-way adjacent to its premises known as 2642 N. Lincoln Ave..

Said Light Fixture(s) at N. Lincoln Avenue measure(s):

Four (4) at one (1) foot in length, two (2) feet in width and fourteen (14) feet above grade level.

Said Light Fixture(s) at N. Lincoln Avenue measure(s):

Two (2) at point seven five (.75) feet in length, point nine one (.91) feet in width and seven point one six (7.16) feet above grade level.

The location of said privilege shall be as shown on prints kept on file with the Department of Business Affairs and Consumer Protection and the Office of the City Clerk.

Said privilege shall be constructed in accordance with plans and specifications approved by the Department of Transportation (Division of Project Development).

This grant of privilege in the public way shall be subject to the provisions of Section 10-28-015 and all other required provisions of the Municipal Code of Chicago.


The grantee shall pay to the City of Chicago as compensation for the privilege #1120026 herein granted the sum of one hundred (\$100.00) per annum in advance.

A 25% penalty will be added for payments received after due date.

The permit holder agrees to hold the City of Chicago harmless for any damage, relocation or replacement costs associated with damage, relocation or removal of private property caused by the City performing work in the public way.

Authority herein given and granted for a period of five (5) years from and after 09/08/2015.

Alderman

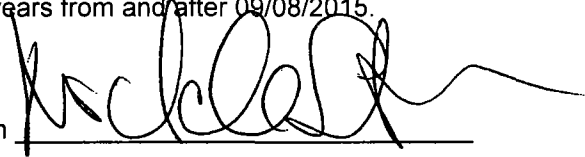
Michele Smith 43rd Ward





City of Chicago



O2015-7619

Office of the City Clerk

Document Tracking Sheet

Meeting Date:	10/14/2015
Sponsor(s):	Smith (43)
Type:	Ordinance
Title:	Grant(s) of privilege in public way for Robert Cummings
Committee(s) Assignment:	Committee on Transportation and Public Way

ORDINANCE
Robert Cummings
Acct. No. 348661 - 1
Permit No. 1120095

Be It Ordained by the City Council of the City of Chicago:

SECTION 1. Permission and authority are hereby given and granted to Robert Cummings, upon the terms and subject to the conditions of this ordinance to maintain and use, as now constructed, two (2) Fence(s) on the public right-of-way for beautification purposes adjacent to its premises known as 1443 N. Astor St..

Said Fence(s) at N. Astor Street measure(s):

One (1) at forty point eight four (40.84) feet in length, and one (1) foot in width for a total of forty point eight four (40.84) square feet. Existing fence along the parkway is approximately two (2) feet in height.

Said Fence(s) at N. Astor Street measure(s):

One (1) at fifty-four point one six (54.16) feet in length, and one (1) foot in width for a total of fifty-four point one six (54.16) square feet. Existing fence along the parkway is approximately two (2) feet in height.

The location of said privilege shall be as shown on prints kept on file with the Department of Business Affairs and Consumer Protection and the Office of the City Clerk.

Said privilege shall be constructed in accordance with plans and specifications approved by the Department of Transportation (Division of Project Development).

This grant of privilege in the public way shall be subject to the provisions of Section 10-28-015 and all other required provisions of the Municipal Code of Chicago.


The grantee shall pay to the City of Chicago as compensation for the privilege #1120095 herein granted the sum of zero (\$0.00) per annum in advance.


A 25% penalty will be added for payments received after due date.

The permit holder agrees to hold the City of Chicago harmless for any damage, relocation or replacement costs associated with damage, relocation or removal of private property caused by the City performing work in the public way.

Authority herein given and granted for a period of five (5) years, from and after 06/09/2015.

Alderman

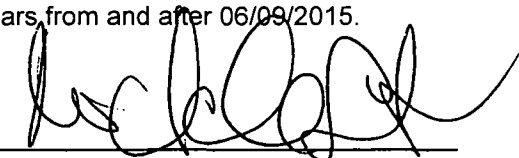
Michele Smith 43rd Ward

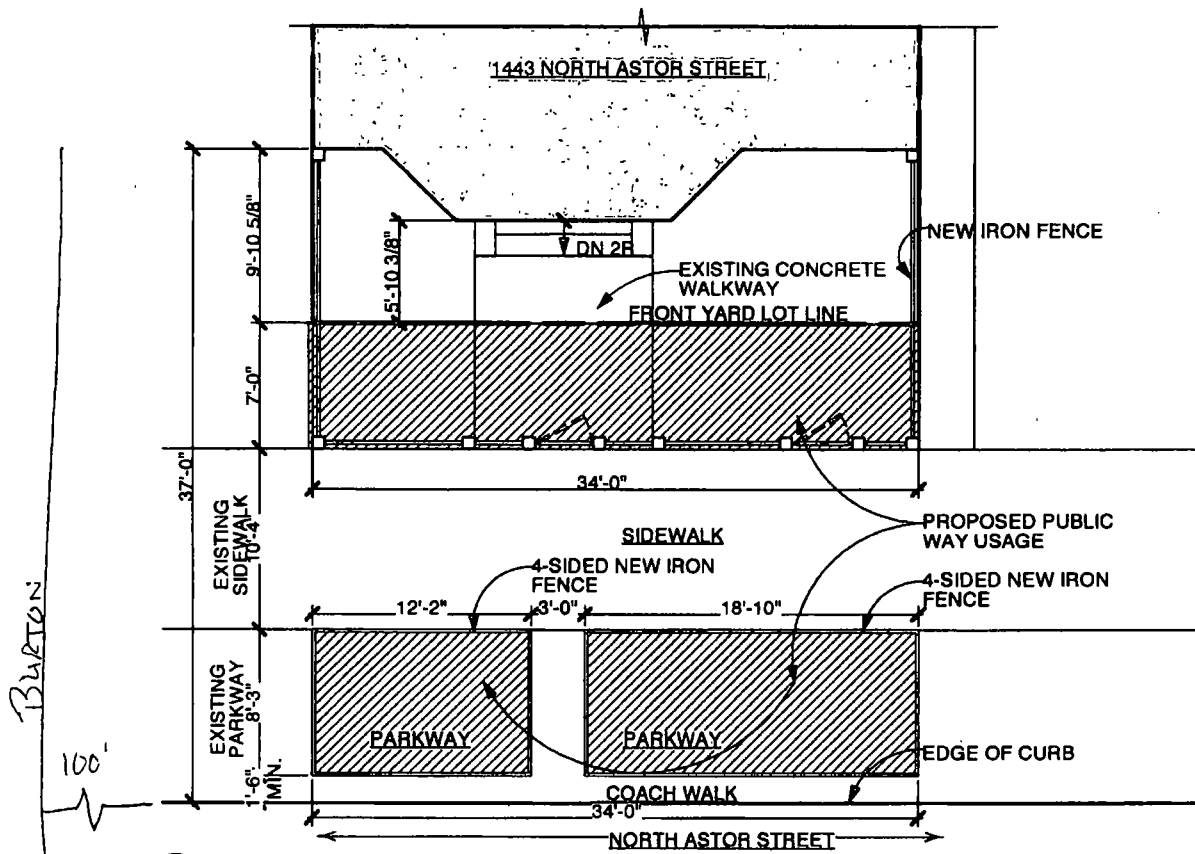

1 PARTIAL SITE PLAN
Scale: 1/8" = 1'-0"

Burns + Beyerl ARCHITECTS 	Project Name	1443 NORTH ASTOR, CHICAGO, IL	Drawn By	KF	Sheet No.
	Sheet Title	PROPOSED PARKWAY FENCE DRAWINGS - PERMIT #1089266	Scale	AS NOTED	FENCE 01
			Date		
			Revised	02.04.2010	
			Revised		

© Copyright, Burns + Beyerl Architects, Inc.



City of Chicago



O2015-7620

Office of the City Clerk

Document Tracking Sheet

Meeting Date:	10/14/2015
Sponsor(s):	Smith (43)
Type:	Ordinance
Title:	Grant(s) of privilege in public way for Samuel M. Mencoff
Committee(s) Assignment:	Committee on Transportation and Public Way

ORDINANCE
SAMUEL M. MENCOFF
Acct. No. 398098 - 1
Permit No 1118600

Be It Ordained by the City Council of the City of Chicago:

SECTION 1. Permission and authority are hereby given and granted to SAMUEL M. MENCOFF, upon the terms and subject to the conditions of this ordinance to maintain and use, as now constructed, Occupation of Space for a wrought iron fence on the public right-of-way adjacent to its premises known as 1250 N. Lake Shore Dr..

Said Occupation of Space (Fence) at N. Lake Shore Drive measure(s):

One (1) at seventy-nine (79) feet in length, and one (1) foot in width for a total of seventy-nine (79) square feet. Existing wrought fence is approximately six (6) feet in height.

The location of said privilege shall be as shown on prints kept on file with the Department of Business Affairs and Consumer Protection and the Office of the City Clerk.

Said privilege shall be constructed in accordance with plans and specifications approved by the Department of Planning and Development, Department of Transportation (Division of Project Development), and Department of Transportation (Office of Underground Coordination).

This grant of privilege in the public way shall be subject to the provisions of Section 10-28-015 and all other required provisions of the Municipal Code of Chicago.


The grantee shall pay to the City of Chicago as compensation for the privilege #1118600 herein granted the sum of one thousand seven hundred sixty-two (\$1,762.00) per annum in advance.

A 25% penalty will be added for payments received after due date.



The permit holder agrees to hold the City of Chicago harmless for any damage, relocation or replacement costs associated with damage, relocation or removal of private property caused by the City performing work in the public way.

Authority herein given and granted for a period of five (5) years from and after 03/10/2015

Alderman

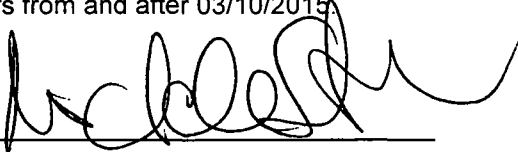A handwritten signature in black ink, appearing to read 'Michele Smith', written over a horizontal line.

Michele Smith 43rd Ward

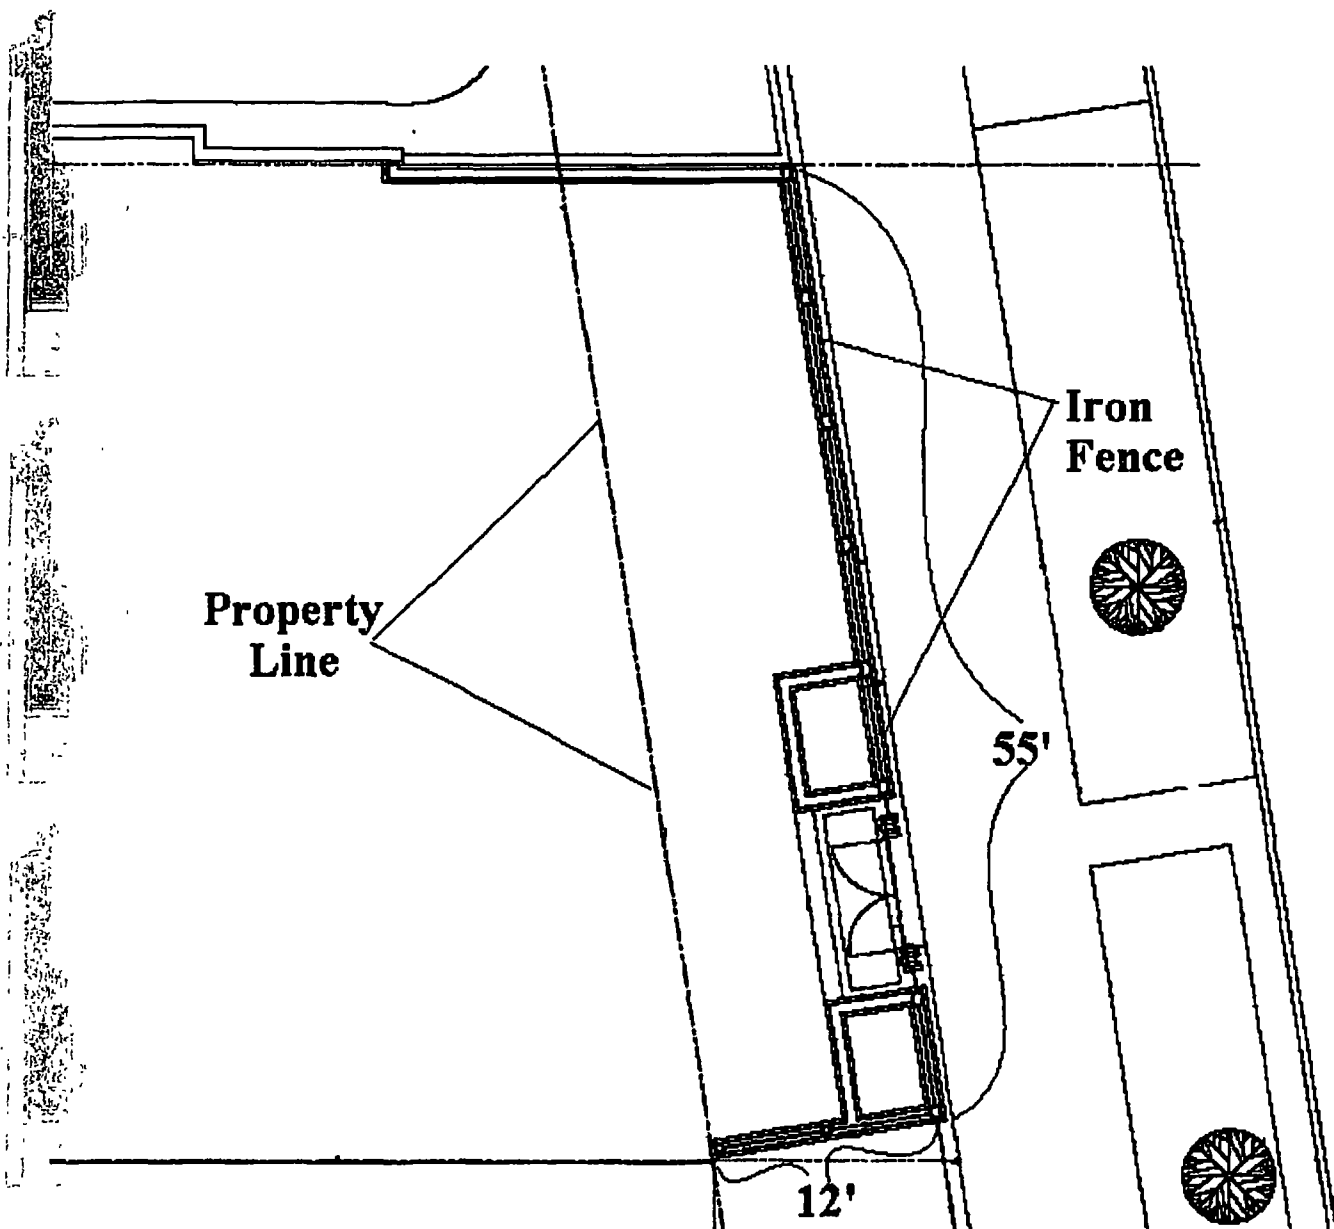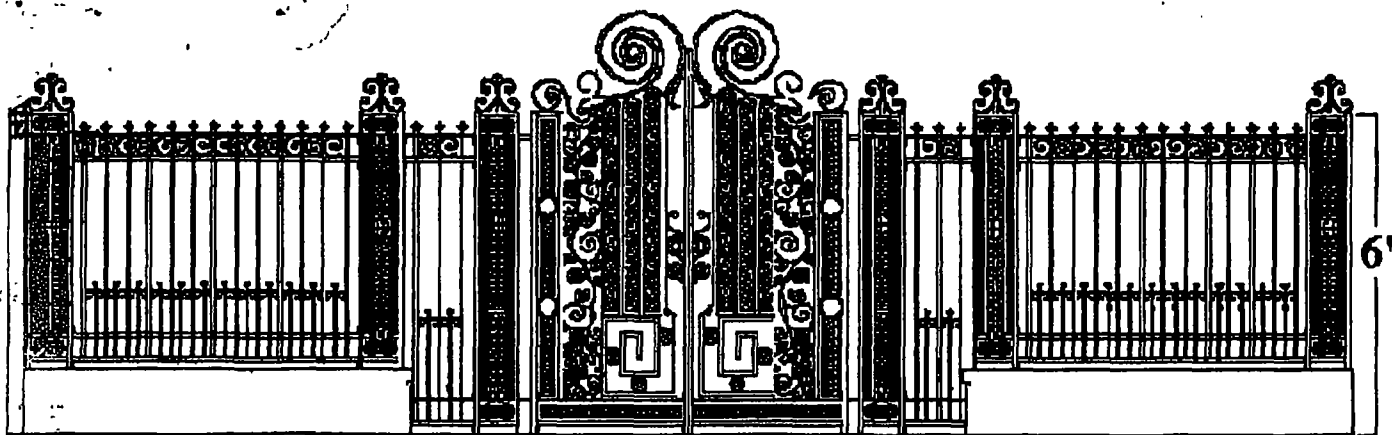



City of Chicago



O2015-7622

Office of the City Clerk

Document Tracking Sheet

Meeting Date:	10/14/2015
Sponsor(s):	Smith (43)
Type:	Ordinance
Title:	Grant(s) of privilege in public way for Snap Kitchen
Committee(s) Assignment:	Committee on Transportation and Public Way

ORDINANCE
SNAP KITCHEN
Acct. No. 396173 - 1
Permit No. 1119988

Be It Ordained by the City Council of the City of Chicago:

SECTION 1. Permission and authority are hereby given and granted to SNAP KITCHEN, upon the terms and subject to the conditions of this ordinance to maintain and use two (2) sign(s) projecting over the public right-of-way attached to its premises known as 621 W. Diversey Pkwy..

Said sign structure(s) measures as follows; along W DIVERSEY AVE:

One (1) at ten point one seven (10.17) feet in length, two point seven five (2.75) feet in height and twelve (12) feet above grade level.

One (1) at two (2) feet in length, two (2) feet in height and twelve (12) feet above grade level.

The location of said privilege shall be as shown on prints kept on file with the Department of Business Affairs and Consumer Protection and the Office of the City Clerk.

Said privilege shall be constructed in accordance with plans and specifications approved by the Department of Transportation (Division of Project Development) and Zoning Department - Signs.

This grant of privilege in the public way shall be subject to the provisions of Section 10-28-015 and all other required provisions of the Municipal Code of Chicago.

The grantee shall pay to the City of Chicago as compensation for the privilege #1119988 herein granted the sum of four hundred (\$400.00) per annum in advance.

A 25% penalty will be added for payments received after due date.

The permit holder agrees to hold the City of Chicago harmless for any damage, relocation or replacement costs associated with damage, relocation or removal of private property caused by the City performing work in the public way.

Authority herein given and granted for a period of five (5) years from and after Date of Passage.

Alderman

A handwritten signature in black ink, appearing to read 'Michele Smith', written over a horizontal line.

Michele Smith 43rd Ward



Proposed Channel Letters



This design / engineering is to remain Atlas Sign Industries exclusive property until approval and completed this purchase by shall remain on drawing. No part of design and or specifications may be duplicated without written authorization of Atlas Sign Industries.

© Copyright 2014

S O No	43793
Sheet No	1
Date	8/8/2014
Path	Group Kithani IL Chicago
PM	N Cox
Drawn By	C Bertone
Scale	As Shown
Revision 1	8/7/14 By TD
Revision 2	8/30/14 By CB
Revision 3	8/24/16 By EP
Revision 4	8/8/18 By DP
Revision 5	
Revision 6	



Approved by

Date:



City of Chicago



O2015-7624

Office of the City Clerk

Document Tracking Sheet

Meeting Date:	10/14/2015
Sponsor(s):	Smith (43)
Type:	Ordinance
Title:	Grant(s) of privilege in public way for Snarf's Sandwiches
Committee(s) Assignment:	Committee on Transportation and Public Way

ORDINANCE
Snarf's Sandwiches
Acct. No. 399010 - 1
Permit No. 1119257

Be It Ordained by the City Council of the City of Chicago:

SECTION 1. Permission and authority are hereby given and granted to Snarf's Sandwiches, upon the terms and subject to the conditions of this ordinance to maintain and use two (2) sign(s) projecting over the public right-of-way attached to its premises known as 955 W. Webster Ave..

Said sign structure(s) measures as follows; along W. Webster Avenue:

One (1) at nine point eight four (9.84) feet in length, one point six three (1.63) feet in height and thirteen point five (13.5) feet above grade level.

One (1) at three point five (3.5) feet in length, two point three four (2.34) feet in height and twelve (12) feet above grade level.

The location of said privilege shall be as shown on prints kept on file with the Department of Business Affairs and Consumer Protection and the Office of the City Clerk.

Said privilege shall be constructed in accordance with plans and specifications approved by the Department of Transportation (Division of Project Development) and Zoning Department - Signs.

This grant of privilege in the public way shall be subject to the provisions of Section 10-28-015 and all other required provisions of the Municipal Code of Chicago.


The grantee shall pay to the City of Chicago as compensation for the privilege #1119257 herein granted the sum of one hundred seventy-five (\$175.00) per annum in advance.

A 25% penalty will be added for payments received after due date.


The permit holder agrees to hold the City of Chicago harmless for any damage, relocation or replacement costs associated with damage, relocation or removal of private property caused by the City performing work in the public way.

Authority herein given and granted for a period of five (5) years from and after Date of Passage.

Alderman

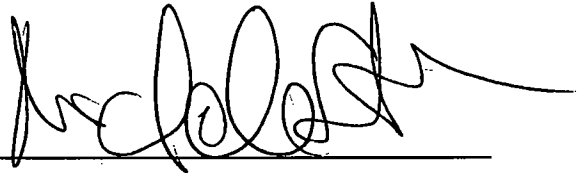A handwritten signature in black ink, appearing to read 'Michele Smith', written over a horizontal line.

Michele Smith 43rd Ward

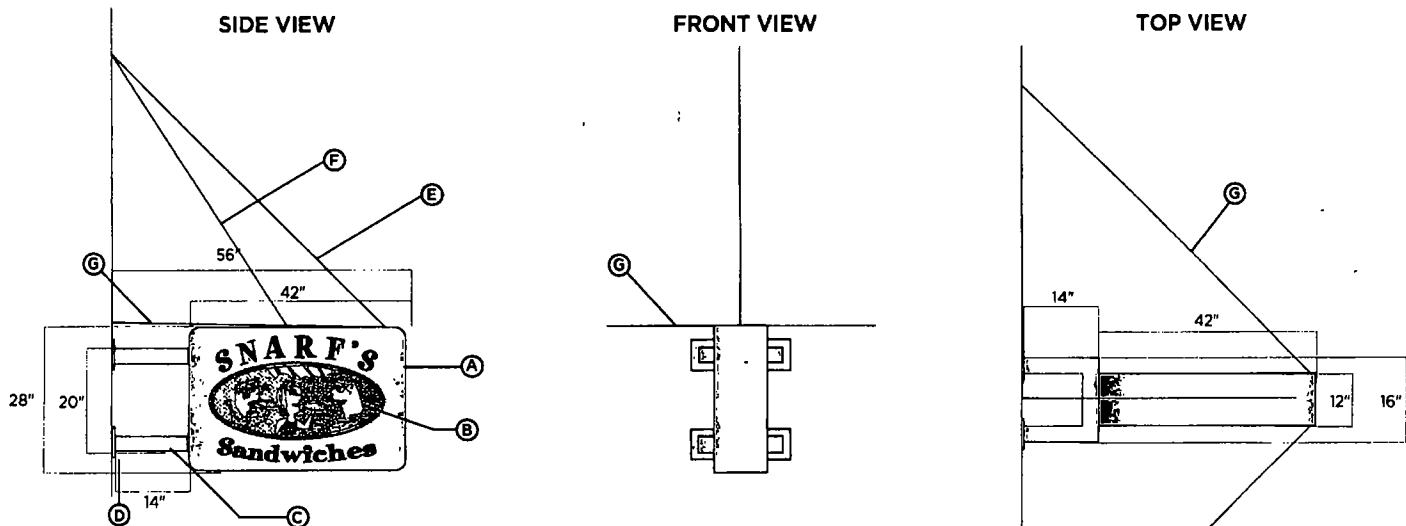

HANGING BLADE SIGN

- A- DOUBLE SIDED 28" X 42" X 10" DEEP CABINET PAINTED MAP BRUSHED ALUMINUM ALUMINUM FACE WITH .5" PUSH THRU LETTERS/LOGO. INTERNALLY ILLUMINATED WITH WHITE LED'S WELDED TO MOUNTING BRACKETS
- B- .5" CLEAR ACRYLIC LETTERS AND LOGO WITH OPAQUE VINYL(COBALT FOR LETTERS) AND DIGITAL TRANSLUCENT VINYL(LOGO) OVERLAYS. LETTERS TO HAVE IN LINE FOR BLUE VINYL
- C- 3" X 3" ALUMINUM SQUARE TUBING PAINTED WITH MAP BRUSHED ALUMINUM.
- D- 6" X 6" X 5" PLATES FOR MOUNTING TO BUILDING
- E- 79" CHAIN FOR SUPPORT ATTACHED TO BUILDING
- F- 61.7" CHAIN FOR SUPPORT ATTACHED TO BUILDING
- G- 77.69" CHAIN FOR SUPPORT ATTACHED TO BUILDING

H.M. WITT & CO. <i>Signs</i> FINE SIGNAGE SINCE 1954 3313 West Newport Ave. Chicago, IL 60618 office 773 250 5000 fax 773 250 5100 toll free 1 888 427 0703 web www.hmwitt.com	APPROVED AS IS ☐ APPROVED W/CHANGES ☐ REVISE AND RESUBMIT ☐ APPROVAL DATE	REVISIONS	CLIENT SNARF'S SANDWICHES DATE 061414 JOB # SNF14001_BLADE SIGN DRAWN BY hp/bf SCALE NTS
	THIS IS AN ORIGINAL DRAWING BY H M WITT & CO SIGNS AND IS NOT TO BE REPRODUCED WITHOUT PERMISSION OF H M WITT & CO SIGNS		



City of Chicago



O2015-7625

Office of the City Clerk

Document Tracking Sheet

Meeting Date:	10/14/2015
Sponsor(s):	Smith (43)
Type:	Ordinance
Title:	Grant(s) of privilege in public way for Subway
Committee(s) Assignment:	Committee on Transportation and Public Way

ORDINANCE
SUBWAY
Acct. No. 394567 - 1
Permit No. 1120155

Be It Ordained by the City Council of the City of Chicago:

SECTION 1. Permission and authority are hereby given and granted to SUBWAY, upon the terms and subject to the conditions of this ordinance to construct, install, maintain and use two (2) Light Fixture(s) projecting over the public right-of-way adjacent to its premises known as 2412 N. Lincoln Ave..

Said Light Fixture(s) at N Lincoln Ave measure(s):

Two (2) at one (1) foot in length, point eight three (.83) feet in width and eleven point five (11.5) feet above grade level.

The location of said privilege shall be as shown on prints kept on file with the Department of Business Affairs and Consumer Protection and the Office of the City Clerk.

Said privilege shall be constructed in accordance with plans and specifications approved by the Department of Transportation (Division of Project Development).

This grant of privilege in the public way shall be subject to the provisions of Section 10-28-015 and all other required provisions of the Municipal Code of Chicago.


The grantee shall pay to the City of Chicago as compensation for the privilege #1120155 herein granted the sum of eighty (\$80.00) per annum in advance.

A 25% penalty will be added for payments received after due date.

The permit holder agrees to hold the City of Chicago harmless for any damage, relocation or replacement costs associated with damage, relocation or removal of private property caused by the City performing work in the public way.


Authority herein given and granted for a period of five (5) years from and after 04/15/2020.

Alderman

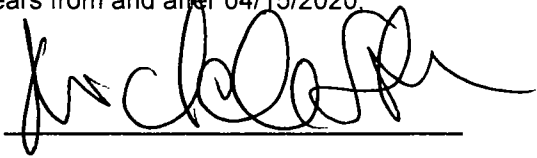
Michele Smith 43rd Ward

SUBWAY - Main Sign

Light

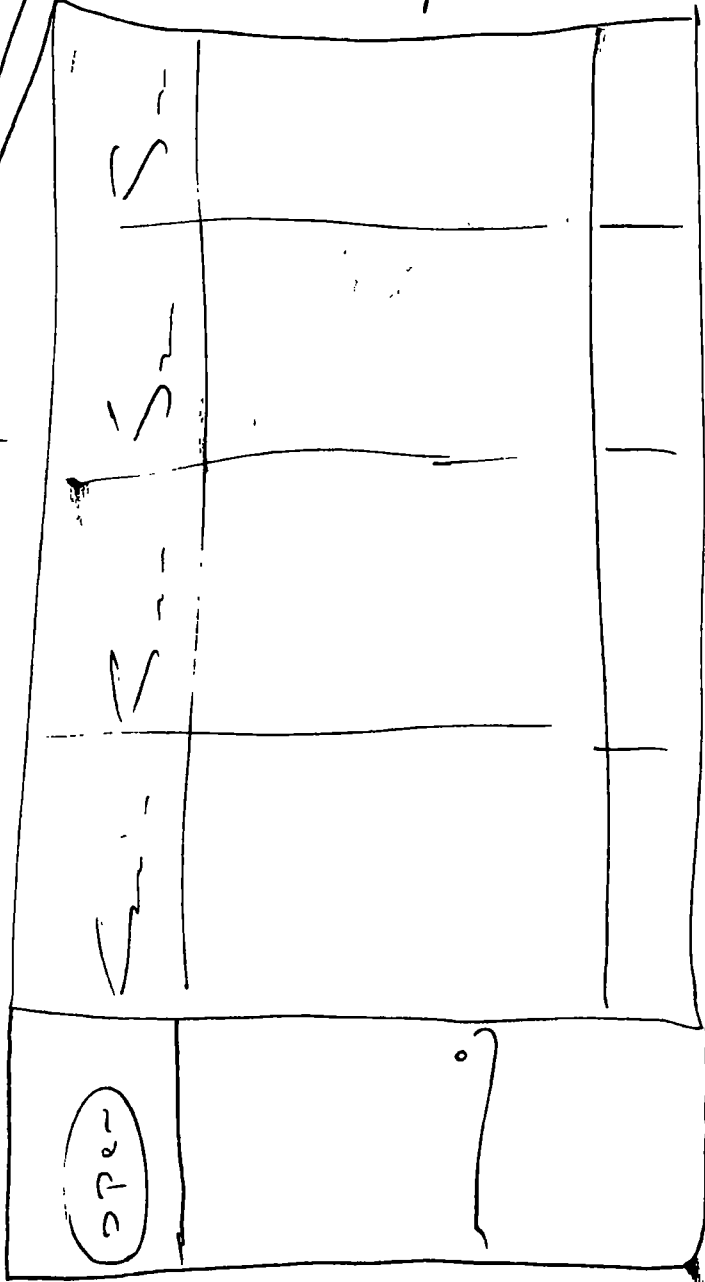

Side walk



City of Chicago



O2015-7626

Office of the City Clerk

Document Tracking Sheet

Meeting Date:	10/14/2015
Sponsor(s):	Smith (43)
Type:	Ordinance
Title:	Grant(s) of privilege in public way for Warby Parker
Committee(s) Assignment:	Committee on Transportation and Public Way

ORDINANCE
Warby Parker
Acct. No. 374228 - 2
Permit No. 1119425

Be It Ordained by the City Council of the City of Chicago:

SECTION 1. Permission and authority are hereby given and granted to Warby Parker, upon the terms and subject to the conditions of this ordinance to maintain and use one (1) sign(s) projecting over the public right-of-way attached to its premises known as 851 W. Armitage Ave..

Said sign structure(s) measures as follows; along W. Armitage Avenue:

One (1) at nine point eight three (9.83) feet in length, point seven five (.75) feet in height and eleven (11) feet above grade level.

The location of said privilege shall be as shown on prints kept on file with the Department of Business Affairs and Consumer Protection and the Office of the City Clerk.

Said privilege shall be constructed in accordance with plans and specifications approved by the Department of Transportation (Division of Project Development) and Zoning Department - Signs.

This grant of privilege in the public way shall be subject to the provisions of Section 10-28-015 and all other required provisions of the Municipal Code of Chicago.


The grantee shall pay to the City of Chicago as compensation for the privilege #1119425 herein granted the sum of one hundred (\$100.00) per annum in advance.

A 25% penalty will be added for payments received after due date.

The permit holder agrees to hold the City of Chicago harmless for any damage, relocation or replacement costs associated with damage, relocation or removal of private property caused by the City performing work in the public way.

Authority herein given and granted for a period of five (5) years from and after Date of Passage.

Alderman

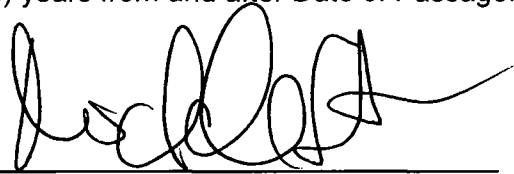A handwritten signature in black ink, appearing to read 'Michele Smith', written over a horizontal line.

Michele Smith 43rd Ward

CUSTOM SIGN CONSULTANTS		WARBY PARKER		SHOW SCHEDULE	☐ FRONT	☐ REVERSE FRONT	☐ REAR	☐ GROUND	MOUNTING SCHEDULE	PRCT #	SUBSTRATE	COPY
DESIGNER	Erik Woolsey	DESCRIPTION	851 W. Armitage Location	COLOR 1					☐ VINYL TAPE	PRCT #	☐ VINYL	☐ NO SIGNAGE
DATE	7/19/2	PLAN	Scaled	COLOR 2					☐ SELF-ADHESIVE	PRCT #	☐ ALUMINUM	☐ SIGNAGE
									☐ PERFORATED MOUNTING ARM	PRCT #	☐ POLYESTER FIBER	☐ SIGNAGE
									☐ MECHANICAL FASTENING	PRCT #	☐ WALL MOUNTING	☐ SIGNAGE



City of Chicago



O2015-7536

Office of the City Clerk

Document Tracking Sheet

Meeting Date:	10/14/2015
Sponsor(s):	Tunney (44)
Type:	Ordinance
Title:	Grant(s) of privilege in public way for Corridor Brewery and Provisions
Committee(s) Assignment:	Committee on Transportation and Public Way

ORDINANCE
CORRIDOR BREWERY AND PROVISIONS
Acct. No. 394113 - 1
Permit No. 1119810

Be It Ordained by the City Council of the City of Chicago:

SECTION 1. Permission and authority are hereby given and granted to CORRIDOR BREWERY AND PROVISIONS, upon the terms and subject to the conditions of this ordinance to maintain and use one (1) sign(s) projecting over the public right-of-way attached to its premises known as 3446 N. Southport Ave..

Said sign structure(s) measures as follows; along N.Southport Avenue:

One (1) at four (4) feet in length, four point seven five (4.75) feet in height and ten (10) feet above grade level.

The location of said privilege shall be as shown on prints kept on file with the Department of Business Affairs and Consumer Protection and the Office of the City Clerk.

Said privilege shall be constructed in accordance with plans and specifications approved by the Department of Transportation (Division of Project Development) and Zoning Department - Signs.

This grant of privilege in the public way shall be subject to the provisions of Section 10-28-015 and all other required provisions of the Municipal Code of Chicago.


The grantee shall pay to the City of Chicago as compensation for the privilege #1119810 herein granted the sum of one hundred (\$100.00) per annum in advance.

A 25% penalty will be added for payments received after due date.


The permit holder agrees to hold the City of Chicago harmless for any damage, relocation or replacement costs associated with damage, relocation or removal of private property caused by the City performing work in the public way.

Authority herein given and granted for a period of five (5) years from and after Date of Passage.

Alderman

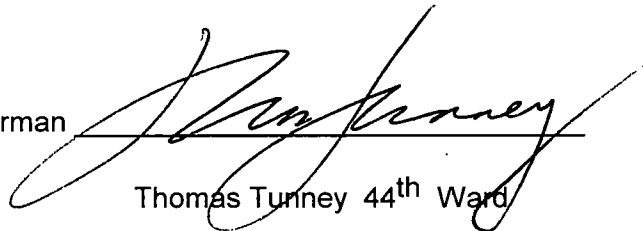

Thomas Tunney 44th Ward

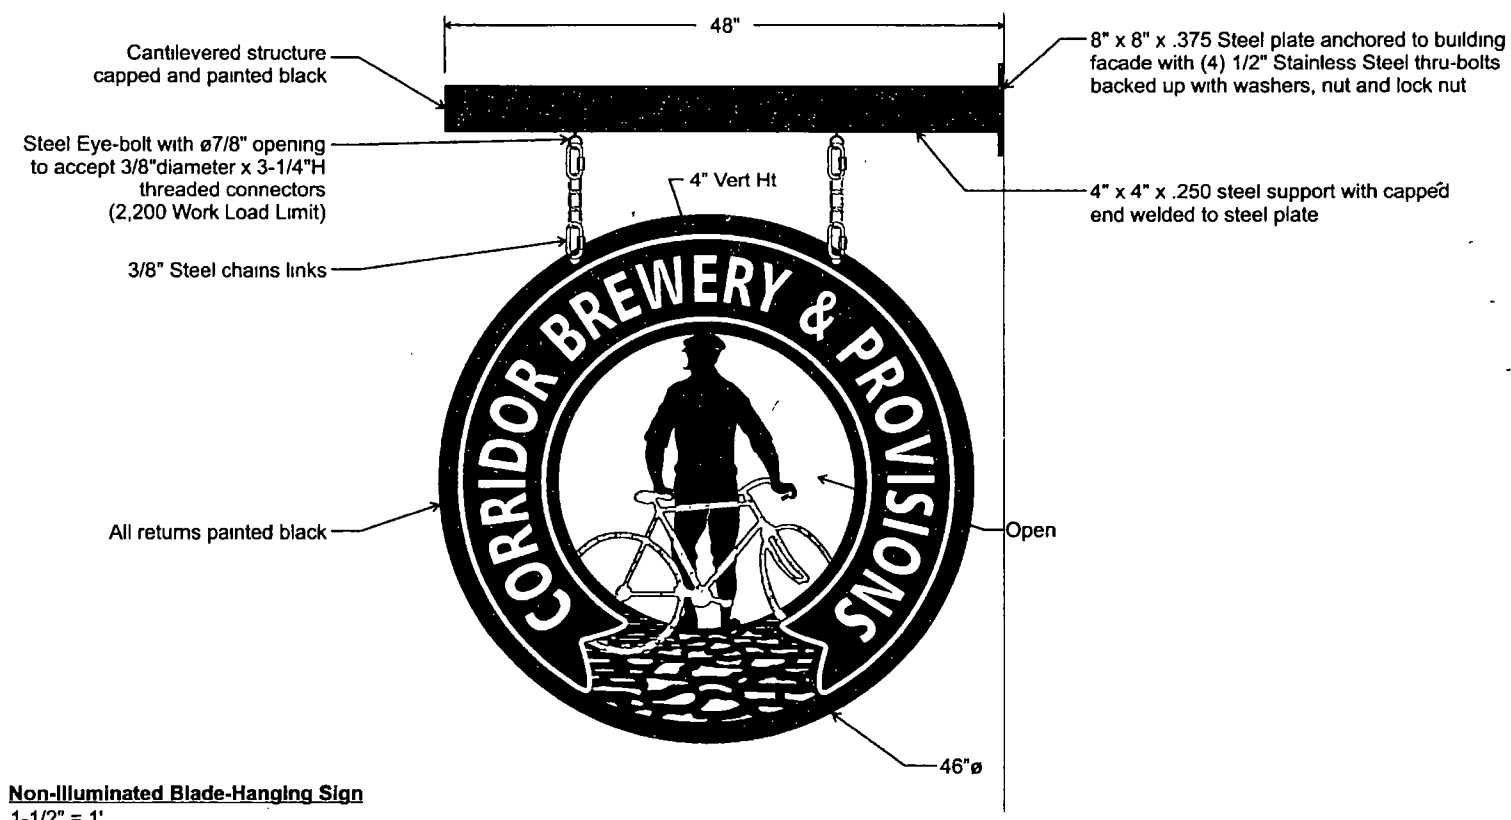

Non-Illuminated Blade-Hanging Sign
1-1/2" = 1'

SOUTH WATER  SIGNS 934 N Church Elmhurst, IL 60126 tel 630 333 4900 fax 630 333 4915	CLIENT Dry Hop Brewers	PROJECT NAME Corridor Brewery & Provisions 3446 N Southport, Chicago, IL 60657	DATE 7 2 2015	REVISIONS REV# 7 2 2015 7 6 2015 7 9 2015	THIS DRAWING IS THE PROPERTY OF SOUTH WATER SIGNS INC. NO PARTS OF THIS DOCUMENT ARE TO BE REPRODUCED WITHOUT THE WRITTEN PERMISSION OF SOUTH WATER SIGNS INC.
	CUSTOMER APPROVAL	TRACKER NUMBER 7014015	DRAWN BY		



10/14/2015

Alderman **Thomas Tunney**
Ward # **44**
City of Chicago
City Hall, Room **300**
121 North LaSalle Street
Chicago, Illinois 60602

Re: An ordinance to use and maintain a portion of the public right-of-way for **one (1) sign(s)** for
CORRIDOR BREWERY AND PROVISIONS, adjacent to the premises known as **3446 N.**
Southport Ave..

Dear Alderman **Thomas Tunney**:

The applicant referenced above has requested the use of the public right-of-way for a **sign(s)**. An ordinance has been prepared by the Department of Business Affairs and Consumer Protection – Small Business Center - Public Way Use Unit for presentation to the City Council. Because this request was made for properties located in your ward, as approved by you as per the attached, I respectfully request that you introduce the attached ordinance at the next City Council meeting.

If you have any questions regarding this ordinance, please contact Anthony Bertuca at (312) 744-5506.

Department of Business Affairs and Consumer Protection



City of Chicago



O2015-7539 / 3

Office of the City Clerk

Document Tracking Sheet

Meeting Date:	10/14/2015
Sponsor(s):	Tunney (44)
Type:	Ordinance
Title:	Grant(s) of privilege in public way for Spanish Square, The
Committee(s) Assignment:	Committee on Transportation and Public Way

ORDINANCE
THE SPANISH SQUARE
Acct. No. 388480 - 1
Permit No. 1120290

Be It Ordained by the City Council of the City of Chicago:

SECTION 1. Permission and authority are hereby given and granted to THE SPANISH SQUARE, upon the terms and subject to the conditions of this ordinance to maintain and use, as now constructed, three (3) Light Fixture(s) projecting over the public right-of-way adjacent to its premises known as 1354 W. Belmont Ave..

Said Light Fixture(s) at W. Belmont Avenue measure(s):

One (1) at one point five (1.5) foot in length, two point five (2.5) feet in width and eleven point six seven (11.67) feet above grade level.

Two (2) at point five eight (.58) feet in length, one point five (1.5) foot in width and six (6) feet above grade level.

The location of said privilege shall be as shown on prints kept on file with the Department of Business Affairs and Consumer Protection and the Office of the City Clerk.

Said privilege shall be constructed in accordance with plans and specifications approved by the Department of Transportation (Division of Project Development).

This grant of privilege in the public way shall be subject to the provisions of Section 10-28-015 and all other required provisions of the Municipal Code of Chicago.


The grantee shall pay to the City of Chicago as compensation for the privilege #1120290 herein granted the sum of eighty-five (\$85.00) per annum in advance.

A 25% penalty will be added for payments received after due date.

The permit holder agrees to hold the City of Chicago harmless for any damage, relocation or replacement costs associated with damage, relocation or removal of private property caused by the City performing work in the public way.

Authority herein given and granted for a period of five (5) years from and after Date of Passage.


Alderman

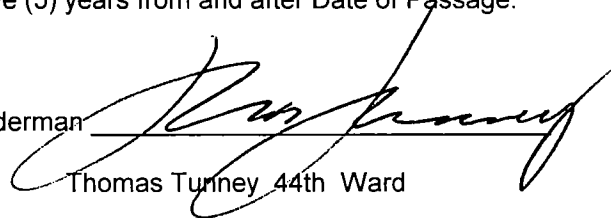A handwritten signature in black ink, appearing to read 'Tom Tunney', written over a horizontal line.

Thomas Tunney 44th Ward

NAME The Spanish Square
ADDRESS 1358 W Belmont Ave
Chicago IL 60657

Storefront and Canopy

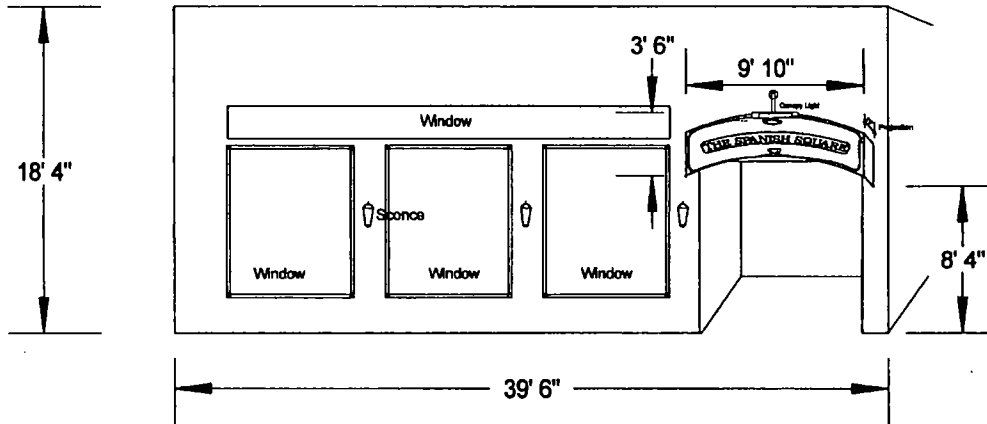



10/14/2015

Alderman **Thomas Tunney**
Ward # **44**
City of Chicago
City Hall, Room **300**
121 North LaSalle Street
Chicago, Illinois 60602

Re: An ordinance to use and maintain a portion of the public right-of-way for **three (3) light fixture(s)** for
THE SPANISH SQUARE, adjacent to the premises known as **1354 W. Belmont Ave..**

Dear Alderman **Thomas Tunney**:

The applicant referenced above has requested the use of the public right-of-way for a **light fixture(s)**. An ordinance has been prepared by the Department of Business Affairs and Consumer Protection – Small Business Center - Public Way Use Unit for presentation to the City Council. Because this request was made for properties located in your ward, as approved by you as per the attached, I respectfully request that you introduce the attached ordinance at the next City Council meeting.

If you have any questions regarding this ordinance, please contact Anthony Bertuca at (312) 744-5506.

Department of Business Affairs and Consumer Protection



City of Chicago



O2015-7543

Office of the City Clerk

Document Tracking Sheet

Meeting Date:	10/14/2015
Sponsor(s):	Tunney (44)
Type:	Ordinance
Title:	Grant(s) of privilege in public way for Stan's Donuts-Clark St
Committee(s) Assignment:	Committee on Transportation and Public Way

ORDINANCE
STAN'S DONUTS - CLARK ST.
Acct. No. 399617 - 1
Permit No. 1119450

Be It Ordained by the City Council of the City of Chicago:

SECTION 1. Permission and authority are hereby given and granted to STAN'S DONUTS - CLARK ST., upon the terms and subject to the conditions of this ordinance to maintain and use three (3) sign(s) projecting over the public right-of-way attached to its premises known as 2800 N. Clark St..

Said sign structure(s) measures as follows; along Diversey:

One (1) at twenty-four point five (24.5) feet in length, three (3) feet in height and nine (9) feet above grade level.

Said sign structure(s) measures as follows; along Clark:

One (1) at twenty-four point five (24.5) feet in length, three (3) feet in height and nine (9) feet above grade level.

Said sign structure(s) measures as follows; along Corner of Clark & Diversey:

One (1) at six (6) feet in length, one point two five (1.25) feet in height and nine (9) feet above grade level.

The location of said privilege shall be as shown on prints kept on file with the Department of Business Affairs and Consumer Protection and the Office of the City Clerk.

Said privilege shall be constructed in accordance with plans and specifications approved by the Department of Transportation (Division of Project Development) and Zoning Department - Signs.

This grant of privilege in the public way shall be subject to the provisions of Section 10-28-015 and all other required provisions of the Municipal Code of Chicago.


The grantee shall pay to the City of Chicago as compensation for the privilege #1119450 herein granted the sum of seven hundred (\$700.00) per annum in advance.

A 25% penalty will be added for payments received after due date.

The permit holder agrees to hold the City of Chicago harmless for any damage, relocation or replacement costs associated with damage, relocation or removal of private property caused by the City performing work in the public way.

Authority herein given and granted for a period of five (5) years from and after Date of Passage.






Alderman

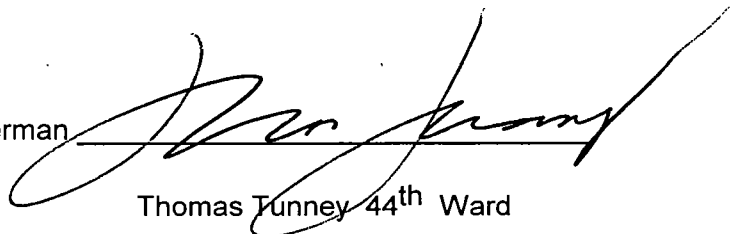A handwritten signature in black ink, appearing to read 'Tom Tunney', is written over a horizontal line.

Thomas Tunney 44th Ward

CHICAGO SIGN®
630-407-0802 John Doyle

08/20/2015
Stan's Donuts,
2800 N. Clark St, Chicago, IL

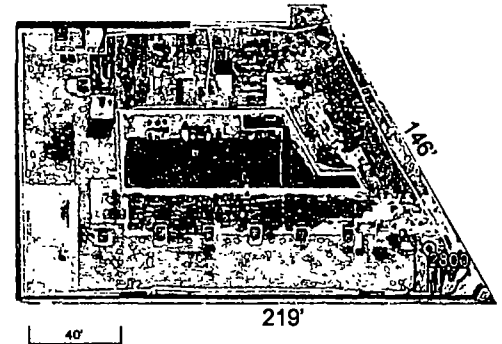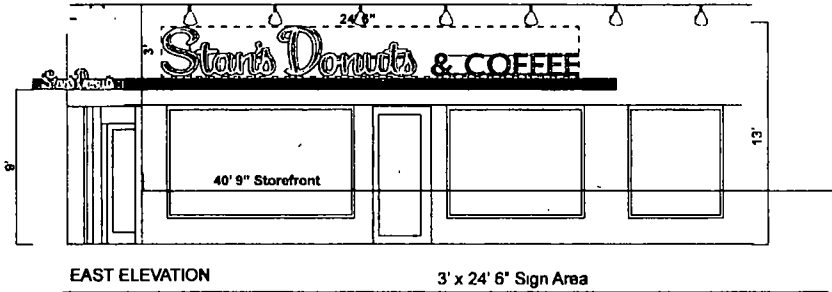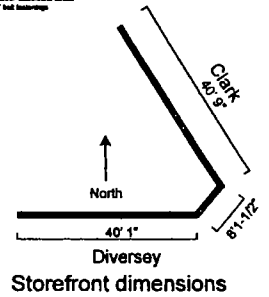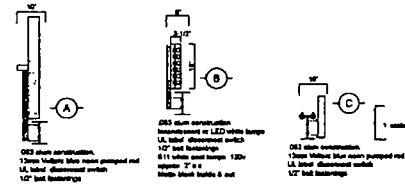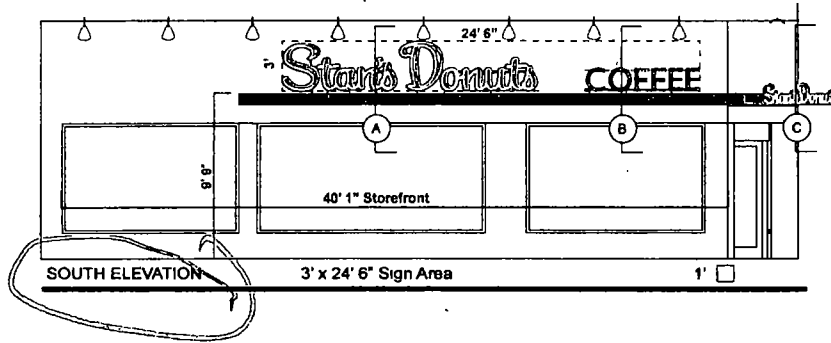



10/14/2015

Alderman **Thomas Tunney**
Ward # **44**
City of Chicago
City Hall, Room **300**
121 North LaSalle Street
Chicago, Illinois 60602

Re: An ordinance to use and maintain a portion of the public right-of-way for **three (3) sign(s)** for
STAN'S DONUTS - CLARK ST., adjacent to the premises known as **2800 N. Clark St.**

Dear Alderman **Thomas Tunney**:

The applicant referenced above has requested the use of the public right-of-way for a **sign(s)**. An ordinance has been prepared by the Department of Business Affairs and Consumer Protection – Small Business Center - Public Way Use Unit for presentation to the City Council. Because this request was made for properties located in your ward, as approved by you as per the attached, I respectfully request that you introduce the attached ordinance at the next City Council meeting.

If you have any questions regarding this ordinance, please contact Anthony Bertuca at (312) 744-5506.

Department of Business Affairs and Consumer Protection



City of Chicago



O2015-7551

Office of the City Clerk

Document Tracking Sheet

Meeting Date:	10/14/2015
Sponsor(s):	Tunney (44)
Type:	Ordinance
Title:	Grant(s) of privilege in public way for 3709 N Wayne Ave Condo Assn.
Committee(s) Assignment:	Committee on Transportation and Public Way

ORDINANCE
3709 N. WAYNE AVENUE CONDOMINIUM ASSOCIATION
Acct. No. 400832 - 1
Permit No. 1120076

Be It Ordained by the City Council of the City of Chicago:

SECTION 1. Permission and authority are hereby given and granted to 3709 N. WAYNE AVENUE CONDOMINIUM ASSOCIATION, upon the terms and subject to the conditions of this ordinance to construct, install, maintain and use one (1) Fence(s) on the public right-of-way for beautification purposes adjacent to its premises known as 3709 N. Wayne Ave..

Said Fence(s) at N. Wayne Avenue measure(s):

One (1) at sixty-seven (67) feet in length, and one (1) foot in width for a total of sixty-seven (67) square feet. Said fence shall be two (2) feet in height.

The location of said privilege shall be as shown on prints kept on file with the Department of Business Affairs and Consumer Protection and the Office of the City Clerk.

Said privilege shall be constructed in accordance with plans and specifications approved by the Department of Transportation (Division of Project Development).

This grant of privilege in the public way shall be subject to the provisions of Section 10-28-015 and all other required provisions of the Municipal Code of Chicago.


The grantee shall pay to the City of Chicago as compensation for the privilege #1120076 herein granted the sum of zero (\$.00) per annum in advance.

A 25% penalty will be added for payments received after due date.

The permit holder agrees to hold the City of Chicago harmless for any damage, relocation or replacement costs associated with damage, relocation or removal of private property caused by the City performing work in the public way.


Authority herein given and granted for a period of five (5) years from and after Date of Passage.

Alderman

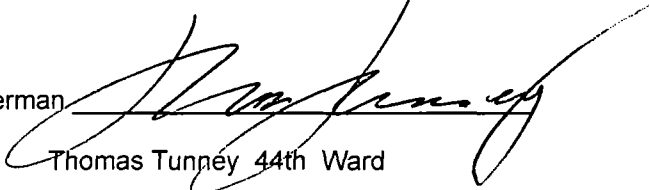
Thomas Tunney 44th Ward

Parkway Measurements for
3709 N. Wayne Avenue
Chicago, IL 60613

Purpose: To install a wrought-
iron parkway fence around
our parkway after landscaping
it. Fence
will be 2'
6' 4"

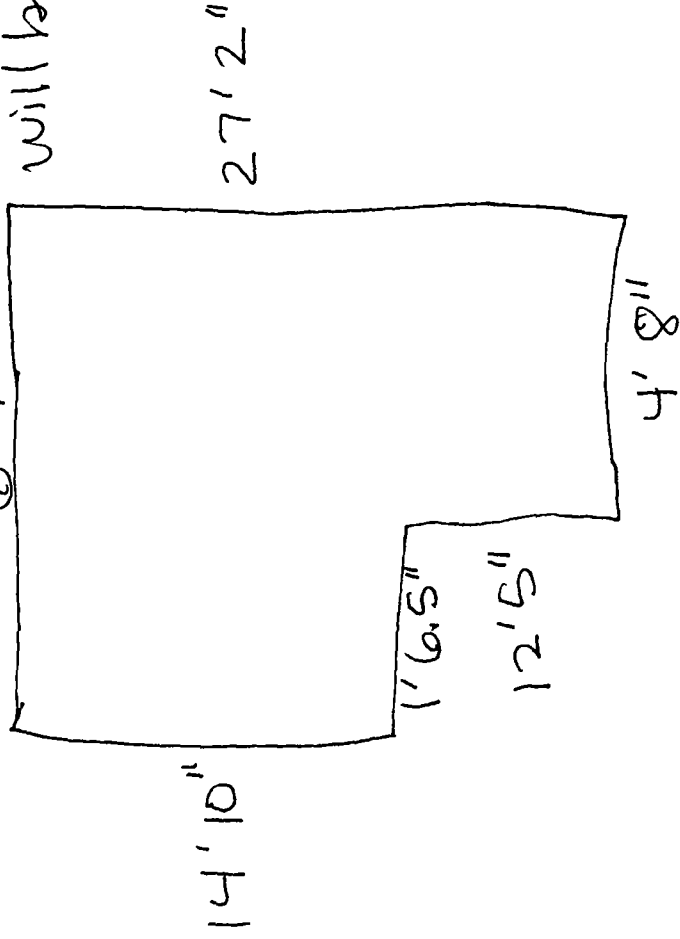



10/14/2015

Alderman Thomas Tunney
Ward # 44
City of Chicago
City Hall, Room 300
121 North LaSalle Street
Chicago, Illinois 60602

Re: An ordinance to use and maintain a portion of the public right-of-way for **one (1) fence(s)** for **3709 N. WAYNE AVENUE CONDOMINIUM ASSOCIATION**, adjacent to the premises known as **3709 N. Wayne Ave.**

Dear Alderman **Thomas Tunney**:

The applicant referenced above has requested the use of the public right-of-way for a **fence(s)**. An ordinance has been prepared by the Department of Business Affairs and Consumer Protection— Small Business Center - Public Way Use Unit for presentation to the City Council. Because this request was made for properties located in your ward, as approved by you as per the attached, I respectfully request that you introduce the attached ordinance at the next City Council meeting.

If you have any questions regarding this ordinance, please contact Anthony Bertuca at (312) 744-5506.

Department of Business Affairs and Consumer Protection



City of Chicago



O2015-7560

Office of the City Clerk

Document Tracking Sheet

Meeting Date:	10/14/2015
Sponsor(s):	Cappleman (46)
Type:	Ordinance
Title:	Grant(s) of privilege in public way for BMO Harris Bank
Committee(s) Assignment:	Committee on Transportation and Public Way

ORDINANCE
BMO HARRIS BANK
Acct. No. 367785 - 10
Permit No. 1098761

Be It Ordained by the City Council of the City of Chicago:

SECTION 1. Permission and authority are hereby given and granted to BMO HARRIS BANK, upon the terms and subject to the conditions of this ordinance to maintain and use four (4) sign(s) projecting over the public right-of-way attached to its premises known as 3601 N. Halsted St..

Said sign structure(s) measures as follows; along N. Halsted:

One (1) at eighteen point six six (18.66) feet in length, three point five (3.5) feet in height and eighteen (18) feet above grade level.

One (1) at ten point six six (10.66) feet in length, two (2) feet in height and ten (10) feet above grade level.

One (1) at one point eight three (1.83) feet in length, two (2) feet in height and ten (10) feet above grade level.

Said sign structure(s) measures as follows; along W. Addison:

One (1) at two point three three (2.33) feet in length, two (2) feet in height and ten (10) feet above grade level.

The location of said privilege shall be as shown on prints kept on file with the Department of Business Affairs and Consumer Protection and the Office of the City Clerk.

Said privilege shall be constructed in accordance with plans and specifications approved by the Department of Transportation (Division of Project Development) and Zoning Department - Signs.

This grant of privilege in the public way shall be subject to the provisions of Section 10-28-015 and all other required provisions of the Municipal Code of Chicago.

The grantee shall pay to the City of Chicago as compensation for the privilege #1098761 herein granted the sum of four hundred seventy-five (\$475.00) per annum in advance.

A 25% penalty will be added for payments received after due date.

The permit holder agrees to hold the City of Chicago harmless for any damage, relocation or replacement costs associated with damage, relocation or removal of private property caused by the City performing work in the public way.

Authority herein given and granted for a period of five (5) years from and after Date of Passage.

Alderman



James Capplemen 46th Ward

1875



Department of Business Affairs and Consumer Protection
Small Business Center - Public Way Use Unit
City Hall - 121 N. LaSalle Street, Room 800 • Chicago, IL 60602
312-74-GOBIZ / 312-744-6249 • (312) 744-1944 (TTY)
<http://www.cityofchicago.org/bacp>

10/14/2015

Alderman James Cappleman
Ward # 46
City of Chicago
City Hall, Room 200
121 North LaSalle Street
Chicago, Illinois 60602

Re: An ordinance to use and maintain a portion of the public right-of-way for **four (4) sign(s)** for **BMO HARRIS BANK**, adjacent to the premises known as **3601 N. Halsted St.**

Dear Alderman **James Cappleman**:

The applicant referenced above has requested the use of the public right-of-way for a **sign(s)**. An ordinance has been prepared by the Department of Business Affairs and Consumer Protection – Small Business Center - Public Way Use Unit for presentation to the City Council. Because this request was made for properties located in your ward, as approved by you as per the attached, I respectfully request that you introduce the attached ordinance at the next City Council meeting.

If you have any questions regarding this ordinance, please contact Anthony Bertuca at (312) 744-5506.

Department of Business Affairs and Consumer Protection



City of Chicago



O2015-7563

Office of the City Clerk

Document Tracking Sheet

Meeting Date:	10/14/2015
Sponsor(s):	Pawar (47)
Type:	Ordinance
Title:	Grant(s) of privilege in public way for Lindo Guadalajara Restaurant
Committee(s) Assignment:	Committee on Transportation and Public Way

ORDINANCE
LINDO GUADALAJARA RESTAURANT
Acct. No. 376529 - 1
Permit No. 1103409

Be It Ordained by the City Council of the City of Chicago:

SECTION 1. Permission and authority are hereby given and granted to LINDO GUADALAJARA RESTAURANT, upon the terms and subject to the conditions of this ordinance to maintain and use one (1) sign(s) projecting over the public right-of-way attached to its premises known as 4761 N. Clark St..

Said sign structure(s) measures as follows; along N. Clark Street:
One (1) at twelve (12) feet in length, four (4) feet in height and eight (8) feet above grade level.

The location of said privilege shall be as shown on prints kept on file with the Department of Business Affairs and Consumer Protection and the Office of the City Clerk.

Said privilege shall be constructed in accordance with plans and specifications approved by the Department of Transportation (Division of Project Development) and Zoning Department - Signs.


This grant of privilege in the public way shall be subject to the provisions of Section 10-28-015 and all other required provisions of the Municipal Code of Chicago.


The grantee shall pay to the City of Chicago as compensation for the privilege #1103409 herein granted the sum of three hundred (\$300.00) per annum in advance.

A 25% penalty will be added for payments received after due date.

The permit holder agrees to hold the City of Chicago harmless for any damage, relocation or replacement costs associated with damage, relocation or removal of private property caused by the City performing work in the public way.

Authority herein given and granted for a period of five (5) years from and after 10/06/2015.

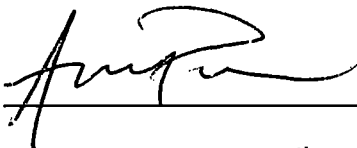Alderman  _____
Ameya Pawar 47th Ward

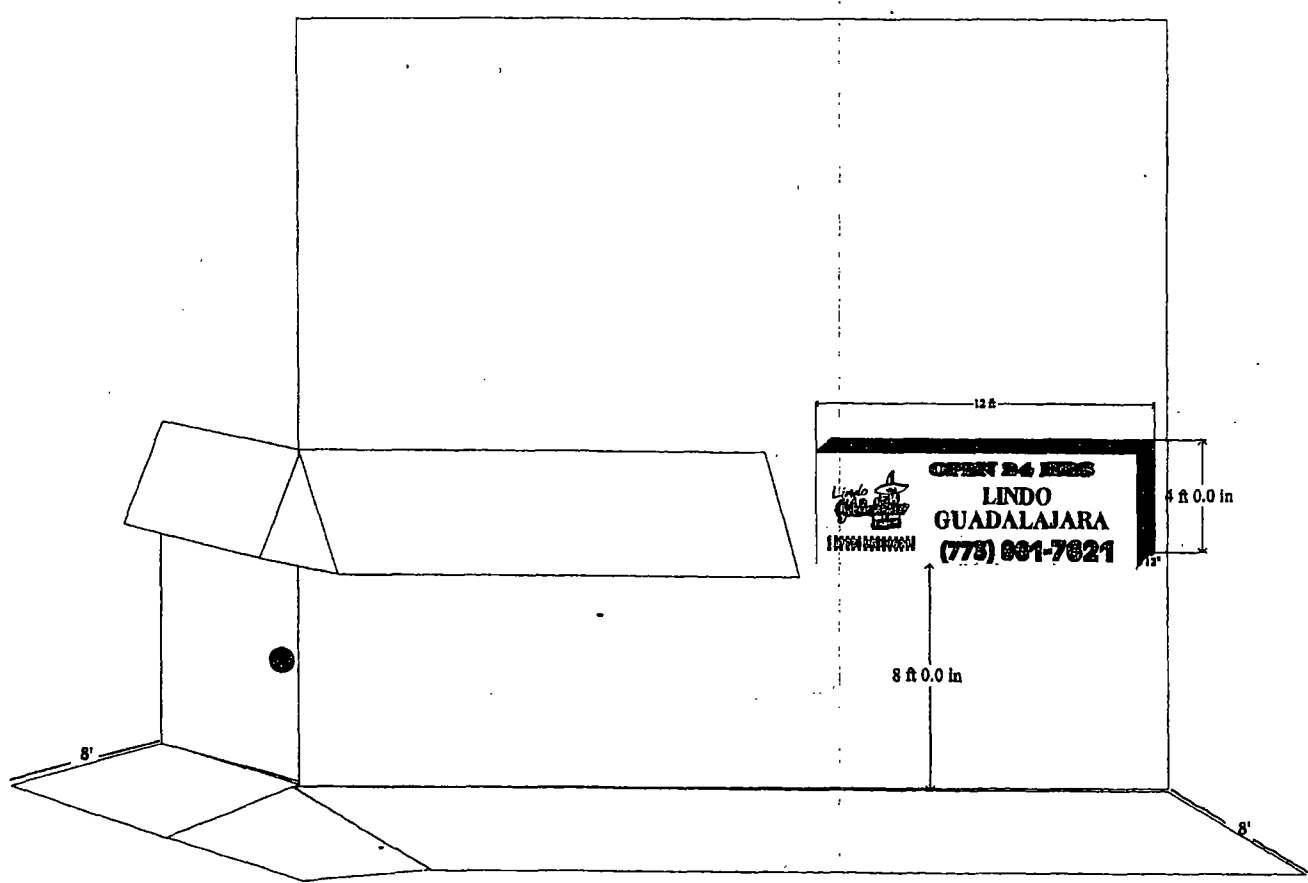



10/14/2015

Alderman **Ameya Pawar**
Ward # 47
City of Chicago
City Hall, Room 200
121 North LaSalle Street
Chicago, Illinois 60602

Re: An ordinance to use and maintain a portion of the public right-of-way for **one (1) sign(s)** for **LINDO GUADALAJARA RESTAURANT**, adjacent to the premises known as **4761 N. Clark St.**.

Dear Alderman **Ameya Pawar**:

The applicant referenced above has requested the use of the public right-of-way for a **sign(s)**. An ordinance has been prepared by the Department of Business Affairs and Consumer Protection – Small Business Center - Public Way Use Unit for presentation to the City Council. Because this request was made for properties located in your ward, as approved by you as per the attached, I respectfully request that you introduce the attached ordinance at the next City Council meeting.

If you have any questions regarding this ordinance, please contact Anthony Bertuca at (312) 744-5506.

Department of Business Affairs and Consumer Protection



City of Chicago



O2015-7566

Office of the City Clerk

Document Tracking Sheet

Meeting Date:	10/14/2015
Sponsor(s):	Pawar (47)
Type:	Ordinance
Title:	Grant(s) of privilege in public way for Power Sculpt Fitness
Committee(s) Assignment:	Committee on Transportation and Public Way

ORDINANCE
POWER SCULPT FITNESS
Acct. No. 372568 - 2
Permit No. 1116191

Be It Ordained by the City Council of the City of Chicago:

SECTION 1. Permission and authority are hereby given and granted to POWER SCULPT FITNESS, upon the terms and subject to the conditions of this ordinance to maintain and use one (1) sign(s) projecting over the public right-of-way attached to its premises known as 3229 N. Lincoln Ave..

Said sign structure(s) measures as follows; along N. Lincoln Avenue:

One (1) at sixteen (16) feet in length, four (4) feet in height and thirteen (13) feet above grade level.

The location of said privilege shall be as shown on prints kept on file with the Department of Business Affairs and Consumer Protection and the Office of the City Clerk.

Said privilege shall be constructed in accordance with plans and specifications approved by the Department of Transportation (Division of Project Development) and Zoning Department - Signs.

This grant of privilege in the public way shall be subject to the provisions of Section 10-28-015 and all other required provisions of the Municipal Code of Chicago.

The grantee shall pay to the City of Chicago as compensation for the privilege #1116191 herein granted the sum of three hundred (\$300.00) per annum in advance.

A 25% penalty will be added for payments received after due date.

The permit holder agrees to hold the City of Chicago harmless for any damage, relocation or replacement costs associated with damage, relocation or removal of private property caused by the City performing work in the public way.

Authority herein given and granted for a period of five (5) years from and after Date of Passage.

Alderman




Ameya Pawar 47th Ward



17 foot to grade

13 foot to grade


Sidewalk

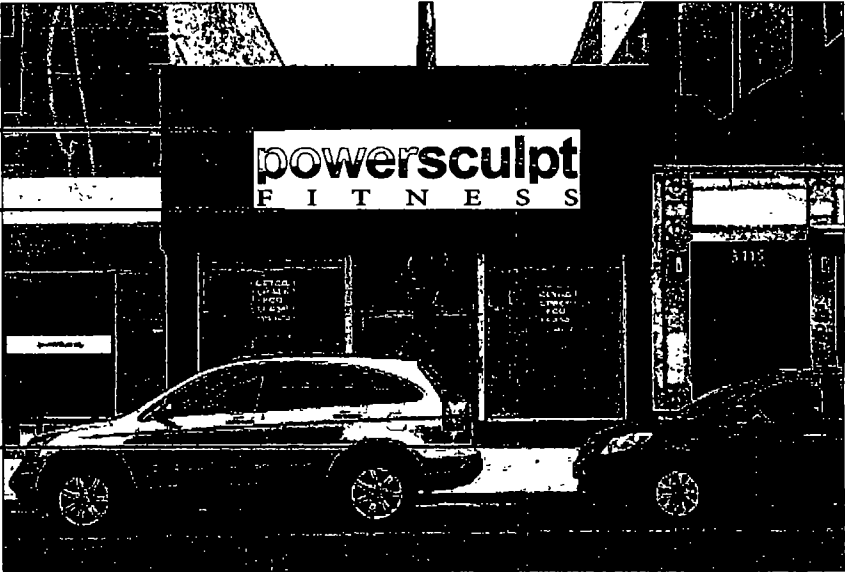

Distance from face of sign to curb = 13'-2"



Sign Area Sqft = 60
Total Sqft = 64
Weight = 215 lbs

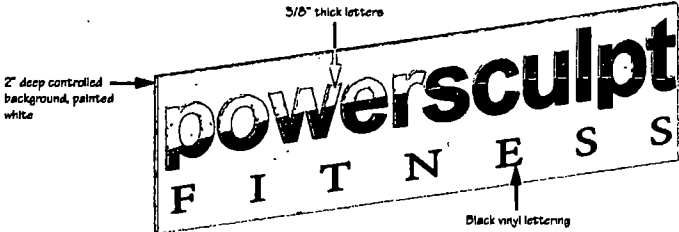

 File Path \\files\ai\Power Sculpt\	Designed Exclusively For Powersculpt			Date 12-26-2013	Signature states that described sign is accepted and client is authorizing to produce the specified
	Account Rep Al Frapolli	Designer AAF	Client N/A		
File Name 6434 proof				Revision Date 8-6-2014: change background to white 8-12-2014 new design for non-illumination	Signature _____ Date _____
				This drawing has been created by Custom Sign Consultants and is not for replication or use by any other parties. Custom Sign Consultants reserves the right to retain \$250.00 per drawing should the drawing be viewed or used by un-authorized parties.	



10/14/2015

Alderman Ameya Pawar
Ward # 47
City of Chicago
City Hall, Room 200
121 North LaSalle Street
Chicago, Illinois 60602

Re: An ordinance to use and maintain a portion of the public right-of-way for **one (1) sign(s)** for **POWER SCULPT FITNESS**, adjacent to the premises known as **3229 N. Lincoln Ave.**.

Dear Alderman **Ameya Pawar**:

The applicant referenced above has requested the use of the public right-of-way for a **sign(s)**. An ordinance has been prepared by the Department of Business Affairs and Consumer Protection – Small Business Center - Public Way Use Unit for presentation to the City Council. Because this request was made for properties located in your ward, as approved by you as per the attached, I respectfully request that you introduce the attached ordinance at the next City Council meeting.

If you have any questions regarding this ordinance, please contact Anthony Bertuca at (312) 744-5506.

Department of Business Affairs and Consumer Protection



City of Chicago



O2015-7430

Office of the City Clerk

Document Tracking Sheet

Meeting Date:	10/14/2015
Sponsor(s):	Waguespack (32)
Type:	Ordinance
Title:	Amendment of grant(s) of privilege in public way to David Oskin and Yana Oskin
Committee(s) Assignment:	Committee on Transportation and Public Way

ORDINANCE AMENDMENT

Acct. No. 379655 - 1

Permit No. 1105465

BE IT ORDAINED BY THE CITY COUNCIL OF THE CITY OF CHICAGO:

Section 1:

The ordinance passed by the City Council of the City of Chicago for **DAVID OSKIN AND YANA OSKIN** on **06/05/2013**, and printed upon page **55151** of the Journal of Proceedings of the City of Chicago is here by Amended by deleting the words

“2100 N. Leavitt St.

One (1) at twenty-one point five (21.5) feet in length, and forty-six point five (46.5) feet in width for a total of nine hundred eighty-three point four eight (983.48) square feet.

The sum of four hundred (\$400.00) per annum in advance.”

and inserting in their place the words

“2210 West Charleston Street

One (1) at twenty-one point one five (21.15) feet in length and zero point three (0.3) feet in width.


The sum of zero (\$0)

Building Built Before 1922”


Section 2:

This ordinance Amendment shall be in effect upon its passage.

ALDERMAN:

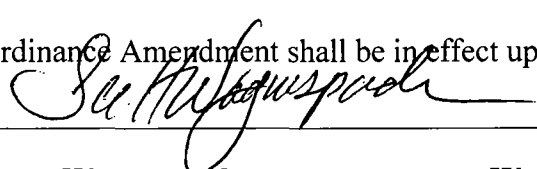
Scott Waguespack

Ward: 32

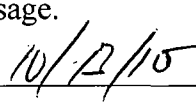Date: 



10/14/2015

Alderman **Scott Waguespack**
Ward # **32**
City of Chicago
City Hall, Room **300**
121 North LaSalle Street
Chicago, Illinois 60602

Re: An amended ordinance to use and maintain a portion of the public right-of-way for **one (1) facade(s)** for **DAVID OSKIN AND YANA OSKIN**, adjacent to the premises known as **2210 W. Charleston St.**.

Dear Alderman **Scott Waguespack**:

The applicant referenced above has requested the use of the public right-of-way for a **facade(s)**. An ordinance has been prepared by the Department of Business Affairs and Consumer Protection – Small Business Center - Public Way Use Unit for presentation to the City Council. Because this request was made for properties located in your ward, as approved by you as per the attached, I respectfully request that you introduce the attached ordinance at the next City Council meeting.

If you have any questions regarding this ordinance, please contact Anthony Bertuca at (312) 744-5506.

Department of Business Affairs and Consumer Protection



City of Chicago



O2015-7429

Office of the City Clerk

Document Tracking Sheet

Meeting Date:	10/14/2015
Sponsor(s):	Smith (43)
Type:	Ordinance
Title:	Amendment of grant(s) of privilege in public way to Delightful Pastries
Committee(s) Assignment:	Committee on Transportation and Public Way

ORDINANCE AMENDMENT

Acct. No. 346332 - 1

Permit No. 1117264

BE IT ORDAINED BY THE CITY COUNCIL OF THE CITY OF CHICAGO:


Section 1:

The ordinance passed by the City Council of the City of Chicago for **DELIGHTFUL PASTRIES** on **03/18/2015**, and printed upon page **104410** of the Journal of Proceedings of the City of Chicago is here by Amended by deleting the words "twelve (12) feet in length and five (5) feet in width for a total of sixty (60) square feet" and inserting in their place the words "thirteen point nine two (13.92) feet in length and six point three three (6.33) feet in width for a total of eighty-eight point one two (88.12) square feet"

Section 2:

This ordinance Amendment shall be in effect upon its passage.

ALDERMAN:

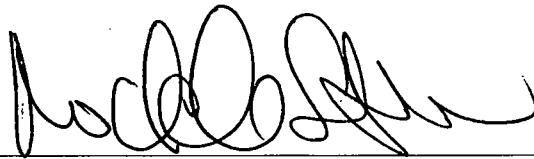

Michele Smith

Ward: 43

Date:

10/15/15



City of Chicago



O2015-7401

Office of the City Clerk

Document Tracking Sheet


Meeting Date:	10/14/2015
Sponsor(s):	Burnett (27)
Type:	Ordinance
Title:	Honorary street designation as "Honorary Jagdish (Jay) Shah Way"
Committee(s) Assignment:	Committee on Transportation and Public Way

**City Council Meeting
October 14, 2015**

BE IT ORDAINED BY THE CITY COUNCIL OF THE CITY OF CHICAGO

SECTION 1. That an ordinance heretofore passed by the city council which authorizes erection of honorary street name signs, the commissioner of transportation shall take the necessary action or standardization of S.Green Street And W.Madison Street, northwest corner to be known as “ Honorary Jagdish (jay)Shah Way”.

SECTION 2. This ordinance shall take effect and be in full force hereinafter its passage And publication

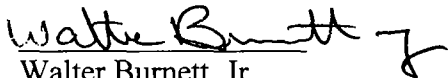
Walter Burnett, Jr.
Alderman of the 27th Ward



City of Chicago




Or2015-630

Office of the City Clerk

Document Tracking Sheet

Meeting Date:	10/14/2015
Sponsor(s):	Moore (49)
Type:	Order
Title:	Honorary street designation as "Dr. Maurice Harvey Way"
Committee(s) Assignment:	Committee on Transportation and Public Way

ORDERED, That the Commissioner of Transportation is hereby authorized and directed to give consideration to honorary designate the Northwest corner of West Fargo (7430N) on North Wolcott (1900W) as "Dr. Maurice Harvey Way."

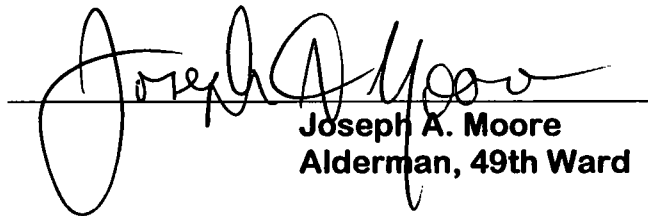

Joseph A. Moore
Alderman, 49th Ward



City of Chicago




Or2015-631

Office of the City Clerk

Document Tracking Sheet

Meeting Date:	10/14/2015
Sponsor(s):	Moore (49)
Type:	Order
Title:	Honorary street designation as "Cesar A. Izquierdo Way"
Committee(s) Assignment:	Committee on Transportation and Public Way

ORDERED, That the Commissioner of Transportation is hereby authorized and directed to give consideration to honorary designate the Northeast corner of West North Shore (6700N) on North Clark (1730W) as "Cesar A. Izquierdo Way."

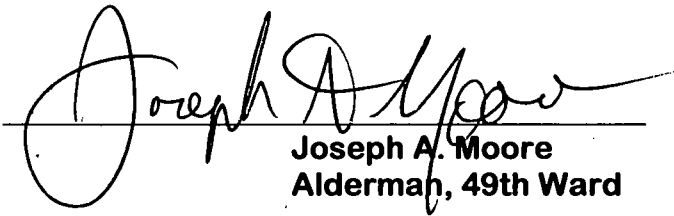

Joseph A. Moore
Alderman, 49th Ward



City of Chicago



O2015-7404

Office of the City Clerk

Document Tracking Sheet

Meeting Date:	10/14/2015
Sponsor(s):	Burke (14) Napolitano (41) Cochran (20) Reboyas (30) Taliaferro (29)
Type:	Ordinance
Title:	Amendment of Municipal Code Chapter 9-114 concerning charter parties
Committee(s) Assignment:	Committee on Public Safety

ORDINANCE

BE IT ORDAINED BY THE CITY COUNCIL OF THE CITY OF CHICAGO:

SECTION 1. Chapter 9 of the Municipal Code of Chicago is hereby amended by adding the language underscored as follows:

9-114-010 Definitions.

The following definitions shall apply for purposes of this chapter:

“Charter party” means a person who prearranges with a charter/sightseeing vehicle for charter trip services.

(omitted text is unaffected by this ordinance)

9-114-175 Charter parties.

It is unlawful for any person to operate a motor vehicle, or for the registered owner thereof to permit it to be operated, for the transportation of passengers for hire within the city and on which alcoholic beverages will be served by a charter party or consumed by passengers on a charter/sightseeing vehicle unless:

1. The operator of the vehicle receives proof that the charter party is licensed to sell alcoholic liquor in accordance with Chapter 4-60 of the Municipal Code; and

2. The operator of the vehicle designates an individual who is 25 years or older to be present whenever person under 21 years of age who are not accompanied by a parent or legal guardian are being transported.

a. Such designee shall make reasonable efforts to ensure compliance with all laws prohibiting the consumption of alcoholic beverages by persons under 21 years of age who are passengers on the vehicle.

b. The designee shall check the identifications of all passengers to determine who is under 21 years of age. The operator of the vehicle shall not commence transport until the designee has verified with the driver that the designee has checked the identifications of all passengers. If passengers are picked up at more than one location, the driver shall not commence transport from the subsequent location until the designee has verified with the driver that the designee has checked the identifications of all passengers boarding the vehicle at that location.

- c. The designee shall notify the driver of the vehicle if, at any time during the trip, a passenger in their party who is under 21 years of age is consuming or has consumed alcoholic beverages.


9-114-200 Revocation of license – Grounds.


Grounds for revocation of a license shall include, but not be limited to, the following:

- (1) Abandonment of the licensee's place of business in the city of Chicago;
- (2) If any official notice or legal process cannot be served upon a licensee at the Chicago address licensee registered with the department;
- (3) Failure to respond to a legal notice or appear in answer to legal process at the time fixed therein;
- (4) Failure to pay any judgment or award as provided in Section 9-114-180;
- (5) Conviction of any criminal offense involving moral turpitude or a felony;
- (6) If, while operating a public passenger vehicle, a licensee shall have in his possession or control any illegal controlled substances, alcohol, or drugs;
- (7) If licensee solicits any person for transportation to any prostitute;
- (8) If licensee operates or permits to be operated more than one vehicle bearing the same public passenger vehicle license number; or
- (9) If licensee is found liable of three or more moving violations or two or more violations of Section 9-114-175 within a 12-month period.

Upon revocation of any license, the commissioner shall take all actions to remove all indicia of City licensure from any person or vehicle affected by the license revocation.

SECTION 2. This ordinance shall be in full force and effect upon its passage and publication.

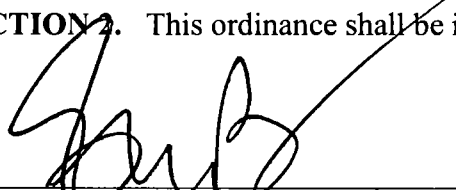
Edward M. Burke, Alderman, 14th Ward

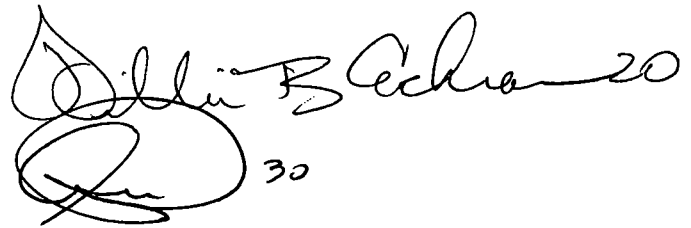
30
Clt Aug 29



City of Chicago



O2015-7374

Office of the City Clerk

Document Tracking Sheet

Meeting Date:	10/14/2015
Sponsor(s):	Villegas (36)
Type:	Ordinance
Title:	Amendment of Municipal Code Chapter 2-74 by adding new Section 2-74-170 concerning Minority Employment Plan which would increase number of Hispanics and African Americans employed by City of Chicago
Committee(s) Assignment:	Committee on Human Relations

ORDINANCE

WHEREAS, the City of Chicago is a melting pot with individuals who come from an incredible variety of ethnicities, nationalities and backgrounds; and

WHEREAS, Chicago is recognized and celebrated for this diversity; and

WHEREAS, this diversity is a prime contributor to Chicago being a world class city; and

WHEREAS, the City of Chicago desires to have a diverse workforce reflective of the diversity of its population in order to effectively represent its citizens and benefit from their unique skills and talents; and

WHEREAS, Hispanics and African-Americans have historically been underrepresented in numerous departments throughout the City, both overall and in management positions, and this underrepresentation is still shockingly present throughout the City; and

WHEREAS, many Chicago residents speak Spanish as their primary language but have difficulty receiving city services due to the lack of an adequate number of bilingual employees; and

WHEREAS, the City Council desires to address these problems and ensure that they do not occur again in the future; **NOW, THEREFORE**,

BE IT ORDAINED BY THE CITY COUNCIL OF THE CITY OF CHICAGO:

SECTION 1. The above recitals are expressly incorporated herein and made part hereof as though fully set forth herein.

SECTION 2. Chapter 2-74 of the Municipal Code of Chicago is amended by adding a new Section 2-74-170 as follows:

Section 2-74-170 Minority Employment Plan.

A. The department of human resources must develop and implement a City of Chicago Minority Employment Plan to increase the number of Hispanics and African-Americans employed by the City of Chicago and the number of bilingual persons employed by the city at supervisory, technical, professional, and managerial levels. The department of human resources will prepare and update this plan annually, in consultation with the departments.

B. The commissioner of the department of human resources must provide a comprehensive report to the City Council by February 1st of each year. The report must provide information for each city department regarding the number of African-American, Hispanic and bilingual individuals in its workforce, both overall and in managerial positions; a breakdown of its hiring in the preceding year for both categories; and a description of the activities of the department to implement the City of Chicago Minority Employment Plan. Each department must provide the commissioner of the department of human resources with a mid-term progress report so that the commissioner may provide a report to the City Council by September 1st of each year updating progress in implementing the City of Chicago Minority Employment Plan. The reports from the departments must be in a format prescribed by the commissioner of the department of human resources.

C. The department of human resources should assist the departments in identifying effective existing training programs and will be a resource to other city departments regarding available resources. The department of human resources shall assist departments in the development and modification of training programs to enable them to meet their affirmative action and equal employment opportunity goals, including those in the City of Chicago Minority Employment Plan.

SECTION 3. This ordinance takes effect upon its passage and approval.



Gilbert Villegas
Alderman, 36th Ward



City of Chicago



O2015-7425

Office of the City Clerk

Document Tracking Sheet

Meeting Date:	10/14/2015
Sponsor(s):	Burnett (27)
Type:	Ordinance
Title:	Sidewalk cafe(s) for Vig Chicago, The
Committee(s) Assignment:	Committee on Transportation and Public Way

ORDINANCE
THE VIG CHICAGO
Acct. No. 396921 - 1
Permit No. 1120329

Be It Ordained by the City Council of the City of Chicago:

Permission and authority are hereby given and granted to THE VIG CHICAGO upon the terms and subject to the conditions of this ordinance, to maintain and use a portion of the public right of way for a sidewalk cafe adjacent to its premises located at 1527 N. Wells St.. Said sidewalk cafe area #1 shall be thirty point three three (30.33) feet in length and nine point five eight (9.58) feet in width for a total of two hundred ninety point five six (290.56) square feet and shall allow six (6) feet of clear space from the face of the curb/building line along N Wells St. The compensation for said space and the days and hours of operation for the sidewalk cafe shall be as follows:

Monday thru Thursday 5:00 p.m. to 11:00 p.m.
Friday 3:00 p.m. to 11:00 p.m.
Saturday and Sunday 10:00 a.m. to 11:00 p.m.
Compensation: \$668.29
SEATING CAPACITY: 24

Sidewalk Cafe Permit and approved plan must be posted at all times.

This grant of privilege #1120329 for a sidewalk cafe shall be subject to the provisions of Section 10-28-800 through 10-28-885 of the Municipal Code of Chicago and the directions of the Commissioner of Department of Business Affairs and Consumer Protection, the Commissioner of Streets and Sanitation, and the Commissioner of Transportation.

The permit holder agrees to hold the City of Chicago harmless for any damage, relocation or replacement costs associated with damage, relocation or removal of private property caused by the City performing work in the public way.

Authority for the above named privilege is herein given and granted from and after March 1, 2015 through and including December 1, 2015.

Alderman



Walter Burnett Jr. 27th Ward



City of Chicago



O2015-7426

Office of the City Clerk

Document Tracking Sheet

Meeting Date:	10/14/2015
Sponsor(s):	Reilly (42)
Type:	Ordinance
Title:	Sidewalk cafe(s) for Starbucks Coffee No. 2213
Committee(s) Assignment:	Committee on Transportation and Public Way

ORDINANCE
STARBUCKS COFFEE #2213
Acct. No. 63414 - 23
Permit No. 1120289

Be It Ordained by the City Council of the City of Chicago:

Permission and authority are hereby given and granted to STARBUCKS COFFEE #2213 upon the terms and subject to the conditions of this ordinance, to maintain and use a portion of the public right of way for a sidewalk cafe adjacent to its premises located at 444 N. Michigan Ave.. Said sidewalk cafe area #1 shall be ten (10) feet in length and ten (10) feet in width for a total of one hundred (100) square feet and shall allow six (6) feet of clear space from the face of the curb/building line along N Michigan Ave. The compensation for said space and the days and hours of operation for the sidewalk cafe shall be as follows:


Sunday thru Thursday 8:00 am until 10:00 pm
Friday and Saturday 8:00 am until 11:00 pm
Compensation: \$720.00
SEATING CAPACITY: 9

Sidewalk Cafe Permit and approved plan must be posted at all times.

This grant of privilege #1120289 for a sidewalk cafe shall be subject to the provisions of Section 10-28-800 through 10-28-885 of the Municipal Code of Chicago and the directions of the Commissioner of Department of Business Affairs and Consumer Protection, the Commissioner of Streets and Sanitation, and the Commissioner of Transportation.

The permit holder agrees to hold the City of Chicago harmless for any damage, relocation or replacement costs associated with damage, relocation or removal of private property caused by the City performing work in the public way.

Authority for the above named privilege is herein given and granted from and after March 1, 2015 through and including December 1, 2015.

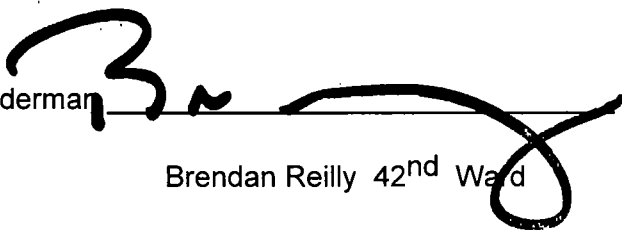Alderman 
Brendan Reilly 42nd Ward

Handwritten signature or scribble.



City of Chicago



O2015-7428

Office of the City Clerk

Document Tracking Sheet

Meeting Date:	10/14/2015
Sponsor(s):	Smith (43)
Type:	Ordinance
Title:	Sidewalk cafe(s) for Snap Kitchen
Committee(s) Assignment:	Committee on Transportation and Public Way

ORDINANCE
SNAP KITCHEN
Acct. No. 396173 - 1
Permit No. 1120069

Be It Ordained by the City Council of the City of Chicago:

Permission and authority are hereby given and granted to SNAP KITCHEN upon the terms and subject to the conditions of this ordinance, to maintain and use a portion of the public right of way for a sidewalk cafe adjacent to its premises located at 621 W. Diversey Pkwy.. Said sidewalk cafe area #1 shall be seventeen point seven five (17.75) feet in length and three point five (3.5) feet in width for a total of sixty-two point one three (62.13) square feet and shall allow six (6) feet of clear space from the face of the curb/building line along West Diversey Parkway. The compensation for said space and the days and hours of operation for the sidewalk cafe shall be as follows:

Monday through Thursday 8:00 a.m. to 9:00 p.m.
Friday 8:00 a.m. to 8:00 p.m.
Saturday 9:00 a.m. to 8:00 p.m.
Sunday 9:00 a.m. to 9:00 p.m.
Compensation: \$600.00
SEATING CAPACITY: 4


Sidewalk Cafe Permit and approved plan must be posted at all times.

This grant of privilege #1120069 for a sidewalk cafe shall be subject to the provisions of Section 10-28-800 through 10-28-885 of the Municipal Code of Chicago and the directions of the Commissioner of Department of Business Affairs and Consumer Protection, the Commissioner of Streets and Sanitation, and the Commissioner of Transportation.

The permit holder agrees to hold the City of Chicago harmless for any damage, relocation or replacement costs associated with damage, relocation or removal of private property caused by the City performing work in the public way.

Authority for the above named privilege is herein given and granted from and after March 1, 2015 through and including December 1, 2015.

Alderman

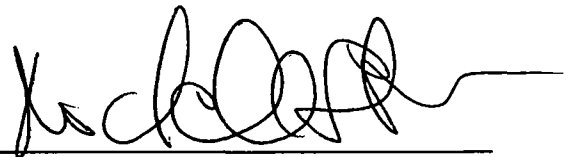A handwritten signature in black ink, appearing to read 'Michele Smith', written over a horizontal line.

Michele Smith 43rd Ward



City of Chicago



Or2015-622

Office of the City Clerk

Document Tracking Sheet

Meeting Date:	10/14/2015
Sponsor(s):	Moreno (1)
Type:	Order
Title:	Issuance of permits for sign(s)/signboard(s) at 1620 W Chicago Ave
Committee(s) Assignment:	Committee on Zoning, Landmarks and Building Standards

Committee on Zoning, Landmarks
and Building Standards
City Council Meeting
Alderman Joe Moreno
Sign Order

ORDERED, that the Commissioner of Buildings is hereby directed to issue
a sign permit to:

Olympic Signs
1130 N. Garfield
Lombard, IL 60148

For the erection of a sign/signboard over 24 feet in height and/or over 100 square
feet (in area of one face) at:

Viva Annex
1620 W. Chicago Ave.
Chicago, IL 60622


Dimensions: length 10'-2" height 33'-3"

Height above grade/roof to top of sign 45'- 3" feet

Total Square Foot Area 338 square feet

Elevation SOUTH

Such sign shall comply with all applicable provisions of TITLE 17 of the
Chicago Zoning Ordinance and all other applicable provisions of the Municipal
Code of the City of Chicago governing the construction and maintenance of
outdoor signs, signboards and structures.

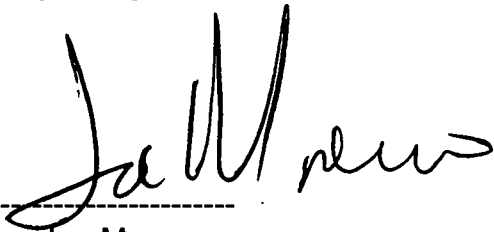

Alderman Joe Moreno
Ward 1

1



City of Chicago



Or2015-617

Office of the City Clerk

Document Tracking Sheet

Meeting Date:	10/14/2015
Sponsor(s):	Quinn (13)
Type:	Order
Title:	Issuance of permits for sign(s)/signboard(s) at 6540 S Pulaski Rd
Committee(s) Assignment:	Committee on Zoning, Landmarks and Building Standards

Committee on Zoning, Landmarks
and Building Standards
City Council Meeting
Alderman Marty Quinn
Sign Order

ORDERED, that the Commissioner of Buildings is hereby directed to issue
a sign permit to:

OLYMPIC SIGNS, INC.
1130 N. Garfield
Lombard, IL 60148

For the erection of a sign/signboard over 24 feet in height and/or over 100 square
feet (in area of one face) at:

FAMILY DOLLAR
6540 S. Pulaski Road
Chicago, IL 60629


Dimensions: length 76' height 3' - 3"

Height above grade/roof to top of sign 9 feet

Total Square Foot Area 247 square feet


Elevation East

Such sign shall comply with all applicable provisions of TITLE 17 of the
Chicago Zoning Ordinance and all other applicable provisions of the Municipal
Code of the City of Chicago governing the construction and maintenance of
outdoor signs, signboards and structures.

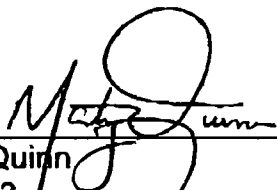


Marty Quinn
Ward 13

Council
Order for Awning Only

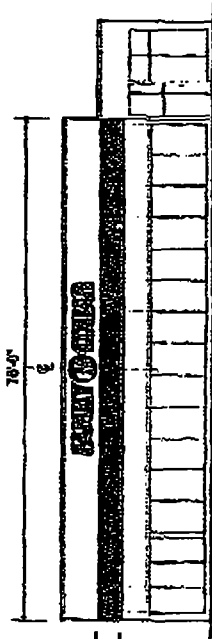

East Elevation 1/16"=1'

Color References:

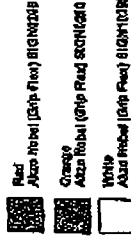

8.4 AMPS TOTAL



Allen Industries
www.allenindustries.com
Signs and Image Solu^{ti}ons

Corporate Headquarters
East Bannockburn Road, Bannockburn, IL 60015
Phone: 847-581-9414 Fax: 847-581-9415

Notes: This is an original unpublished drawing, created by Allen Industries, Inc. It is submitted for your personal use in connection with the project being printed for you by Allen Industries, Inc. It is not to be used in any other way without the written consent of Allen Industries, Inc. All rights reserved. No part of this drawing may be reproduced, stored in a retrieval system, or transmitted in any form or by any means, electronic, mechanical, photocopying, recording, or by any information storage and retrieval system, without the prior written permission of Allen Industries, Inc.

Client/Revision/Status	Notes	Info/Description	Revised Information
Allen Industries ELECTRIC SIGN	Notes: This is an original unpublished drawing, created by Allen Industries, Inc. It is submitted for your personal use in connection with the project being printed for you by Allen Industries, Inc. It is not to be used in any other way without the written consent of Allen Industries, Inc. All rights reserved. No part of this drawing may be reproduced, stored in a retrieval system, or transmitted in any form or by any means, electronic, mechanical, photocopying, recording, or by any information storage and retrieval system, without the prior written permission of Allen Industries, Inc.	Notes: This is an original unpublished drawing, created by Allen Industries, Inc. It is submitted for your personal use in connection with the project being printed for you by Allen Industries, Inc. It is not to be used in any other way without the written consent of Allen Industries, Inc. All rights reserved. No part of this drawing may be reproduced, stored in a retrieval system, or transmitted in any form or by any means, electronic, mechanical, photocopying, recording, or by any information storage and retrieval system, without the prior written permission of Allen Industries, Inc.	Revised Information: Notes: This is an original unpublished drawing, created by Allen Industries, Inc. It is submitted for your personal use in connection with the project being printed for you by Allen Industries, Inc. It is not to be used in any other way without the written consent of Allen Industries, Inc. All rights reserved. No part of this drawing may be reproduced, stored in a retrieval system, or transmitted in any form or by any means, electronic, mechanical, photocopying, recording, or by any information storage and retrieval system, without the prior written permission of Allen Industries, Inc.

Awning no graphics - 247 sq. ft.



NO Graphics on Awning



FRONT VIEW
SCALE: 3/16"=1'-0"

WINDOW AWNINGS-1 Required

WINDOW AWNINGS

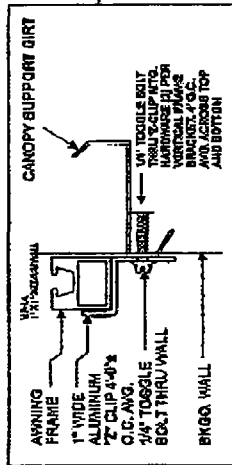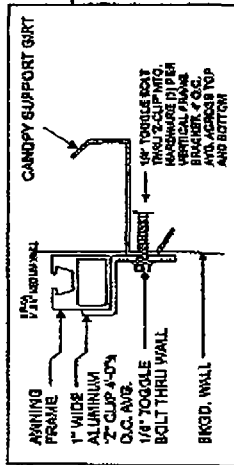

NOTE: ALL FRAMES TO BE NATURAL ALUMINUM.
ALL WELDS TO BE CLEANED.
NOTE: SUBSTRATE COLOR TO BE TRUANTAGE
NOTE: LITE' 2803 RED (A61203)

TYPICAL MOUNTING DETAIL
N.T.S.

SIDE VIEW- INTERMEDIATE FRAME SECTION
SCALE: 1/8\"/>

Allen Indus
Signs and Image Sals
Corporate Headquarters
9404 S. 8th Street, Greenfield, IN 46030
Phone: 800-877-5853 314-881-4161 Fax: 314-881-4162

Client/Review Station	Notes	Date/Description	Project Information
Allen Indus, Inc. and its affiliates. All drawings are the property of Allen Indus, Inc. and its affiliates. No part of this drawing may be reproduced, stored in a retrieval system, or transmitted in any form or by any means, electronic, mechanical, photocopying, recording, or by any information storage and retrieval system, without the prior written permission of Allen Indus, Inc.	1. All dimensions are in feet and inches. All dimensions are to the center of the member unless otherwise noted.	2. All dimensions are to the center of the member unless otherwise noted.	3. All dimensions are to the center of the member unless otherwise noted.
Client/Review Station	Notes	Date/Description	Project Information
Allen Indus, Inc. and its affiliates. All drawings are the property of Allen Indus, Inc. and its affiliates. No part of this drawing may be reproduced, stored in a retrieval system, or transmitted in any form or by any means, electronic, mechanical, photocopying, recording, or by any information storage and retrieval system, without the prior written permission of Allen Indus, Inc.	1. All dimensions are in feet and inches. All dimensions are to the center of the member unless otherwise noted.	2. All dimensions are to the center of the member unless otherwise noted.	3. All dimensions are to the center of the member unless otherwise noted.

100514380



City of Chicago



Or2015-618

Office of the City Clerk

Document Tracking Sheet

Meeting Date:	10/14/2015
Sponsor(s):	Burke (14)
Type:	Order
Title:	Issuance of permits for sign(s)/signboard(s) at 4150 S Pulaski Rd.
Committee(s) Assignment:	Committee on Zoning, Landmarks and Building Standards

Committee on Zoning, Landmarks
and Building Standards
City Council Meeting
Alderman Edward M. Burke
Sign Order

ORDERED, that the Commissioner of Buildings is hereby directed to issue a sign permit to:

NORTH SHORE SIGN CO.
1925 Industrial Drive
Libertyville, IL 60048

For the erection of a sign/signboard over 24 feet in height and/or over 100 square feet (in area of one face) at:

ROSS DRESS FOR LESS
4150 S. Pulaski Road
Chicago, IL 60632


Dimensions: length 39' height 11' - 9"

Height above grade/roof to top of sign 31' - 9" feet

Total Square Foot Area 458 square feet

Elevation EAST

Such sign shall comply with all applicable provisions of TITLE 17 of the Chicago Zoning Ordinance and all other applicable provisions of the Municipal Code of the City of Chicago governing the construction and maintenance of outdoor signs, signboards and structures.

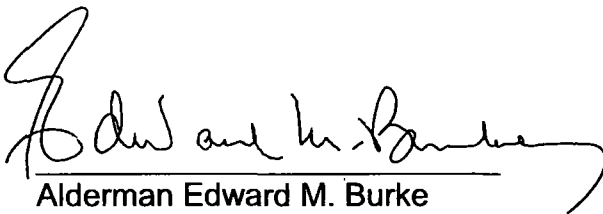

Alderman Edward M. Burke
Ward 14

Notes:


- LANDLORD TO PROVIDE:
- ADEQUATE ACCESS BEHIND LOGO LETTERS FOR INSTALLATION AND MAINTENANCE, PER ARTICLE 600 OF THE N.E.C.
 - ONE (1) 20 AMP 120V ISOLATED SIGN CIRCUITS AND JUNCTION BOX TO AREA BEHIND SIGN LETTERS CONNECTED TO THE ENERGY MANAGEMENT SYSTEM
 - AT LEAST 1/2" THICK PLYWOOD BACKING BEHIND ALL E.I.F.S WALL SYSTEMS FOR SIGN AND BANNER SUPPORT
- SIGN FASCIA TO BE FREE OF JOINTS & REVEALS, AND OF A LIGHT COLOR (MINIMUM 80% L.R.V.) TO PROVIDE HIGH CONTRAST AND VISIBILITY FOR THE SIGN.
- ALL COLORS ARE SUBJECT TO ROSS STORES, INC. REVIEW AND APPROVAL. COLOR APPEARANCE MAY BE ALTERED BY PRINTING, SEE APPROVED FINAL CONSTRUCTION DRAWINGS FOR COLOR SPECIFICATIONS.
- IF ANY SIGNAGE PROPOSED IN THIS EXHIBIT IS ALTERED BY LOCAL GOVERNMENT AUTHORITIES, ROSS STORES, INC. RESERVES THE RIGHT TO, AT NO COST, ADJUST ARCHITECTURAL FEATURES TO BEST ACCOMMODATE THE ALTERED SIGNAGE.

- (A) 72"H INDIVIDUAL "ROSS" PAN CHANNEL LETTER-LOK LOGO LETTERS
FACES: TUF-GLAS SG 21210-E4 MATTE BLUE
RETURN: 8"D ALUM. W/ WHITE FINISH
TRIM CAP: 2" WHITE JEWELITE
LETTER BACKS: ALUMINUM
LEDS: INGEN 55-KD12CL-RW 9000K WHITE
MOUNTING: 1/4"-20 GALV. THRU BOLTS
PEG OFF: 1/2" SPACERS
- (B) 39"H INDIVIDUAL "DFL" LOGO LETTERS:
ALL CALLOUTS SAME AS "ROSS" EXCEPT:
RETURN: 5"D ALUM. W/ WHITE FINISH
TRIM CAP: 1" WHITE JEWELITE
- (C) SIGN FASCIA BY LANDLORD (SEE NOTES)

- (D) TYP 24" H X 48" W X 1" D SINTRA OVAL "ROSS" LOGO WALL PLAQUE
(SEE SHEET EL FOR DETAILS)
TWO (2) REQUIRED AS SHOWN.
IF BACKGROUND IS UNEVEN
DRESS SURFACE 2" BEYOND & BEHIND
ROSS OVAL WALL PLAQUE SO THAT
PLAQUE SITS FLUSH AGAINST WALL
- (E) TYP ARCHITECTURAL LIGHTING BY LANDLORD
SUBJECT TO ROSS APPROVAL
- (F) TYP ROSS BLUE IDENTITY BANDS
BY LANDLORD
- (G) CLEAR ANODIZED ALUMINUM STOREFRONT
& DOORS BY LANDLORD
- (H) METAL CANOPY BY LANDLORD

- (I) 23" H X 46" W X 10" D DOUBLE-FACE
INTERNALLY ILLUMINATED UC SIGN
8'-6" ABOVE FINISH FL.
CENTER OVER ENTRANCE DOORS
(SEE SHEET UC FOR DETAILS)
- (J) TYP SET OF FIVE (5) EYE-BOLTS
FOR BANNER ATTACHMENT, BY LANDLORD.
TWO (2) SETS REQUIRED AS SHOWN.
- (K) ADJACENT PARAPET MAY NOT BE HIGHER
THAN THE ROSS BASE BUILDING
- (L) FROSTED FILM BY LANDLORD

150'-0" LEASE LINE TO LEASE LINE

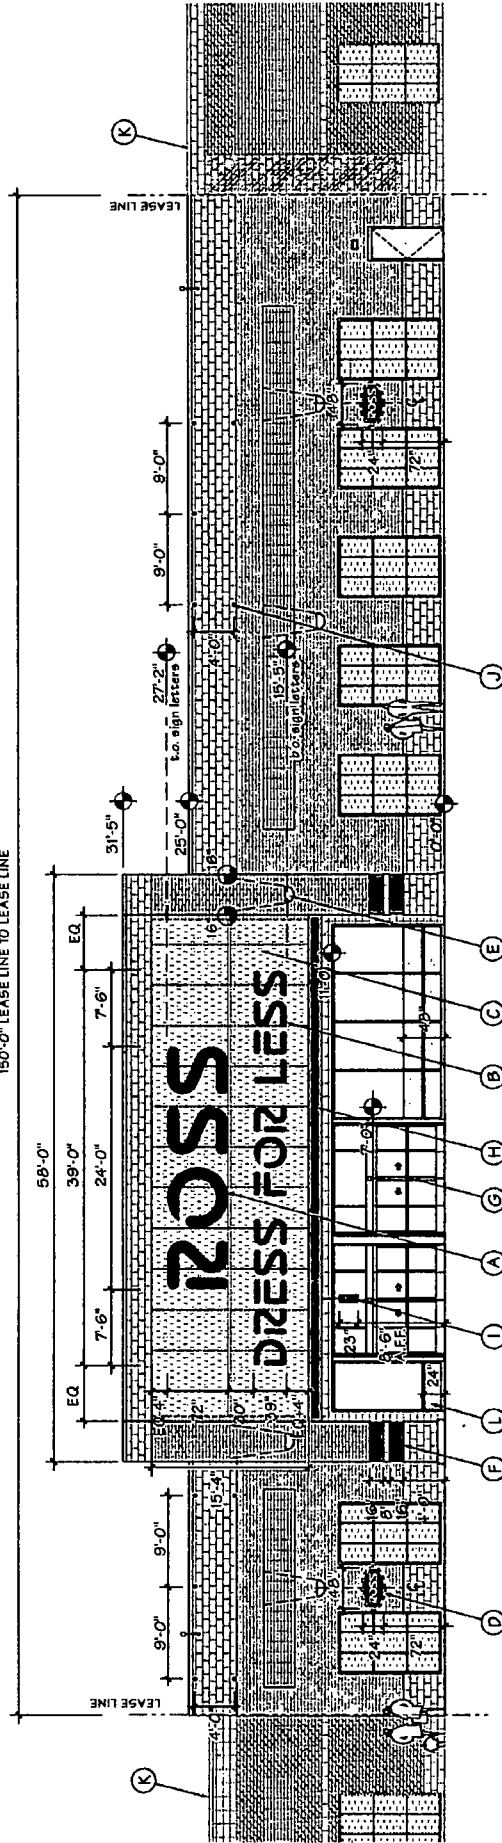

SIGN AREA ALLOWED : 750 S.F.	SIGN AREA USED : 481 S.F.
ROSS	ROSS
DRESS FOR LESS	DRESS FOR LESS
11'-9" H X 39'-0" W = 458 s.f.	WALL PLAQUES: 2' X 4' X 2 = 16 S.F.
UNDERCANOPY SIGN: 1.9 X 3.8' = 7.22 S.F.	
Engineering: Not Applicable	
Sign/Wall dimensions: see above	
Blade: See Sheet UC	
Installation: See Sheet 9a/c	
Elec. Characteristics: see Sheet W1	
Electric Load: see Sheet W1	
Electric Load: see Sheet W1	

1 STOREFRONT - EAST - PULASKI ROAD - ELEVATION

SCALE: 3/32" = 1'-0"

BUSINESS LICENSE #2320943


drawn	10/08/12
Exhibit	10/11/12
AE2-1	12/01/18
AE2-2	11/02/13
LED	02/14/13
Sign Calc.	07/14/14
	07/23/14

#1551 ARCHER HEIGHTS
Pulaski Promenade
NWC 42nd. Place & Pulaski Rd.
Chicago, IL 60632

ROSS
DRESS FOR LESS




bill moore & associates

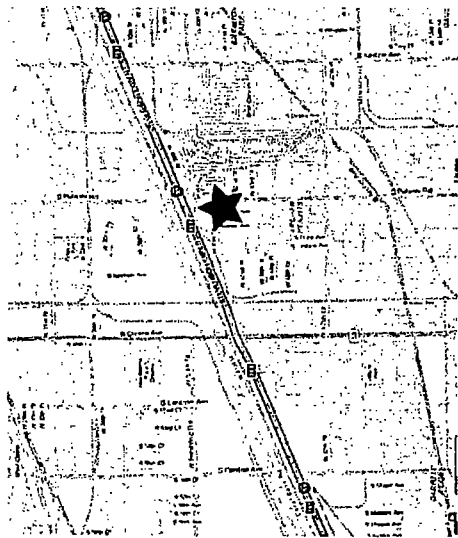

VICINITY MAPS

NOT TO SCALE

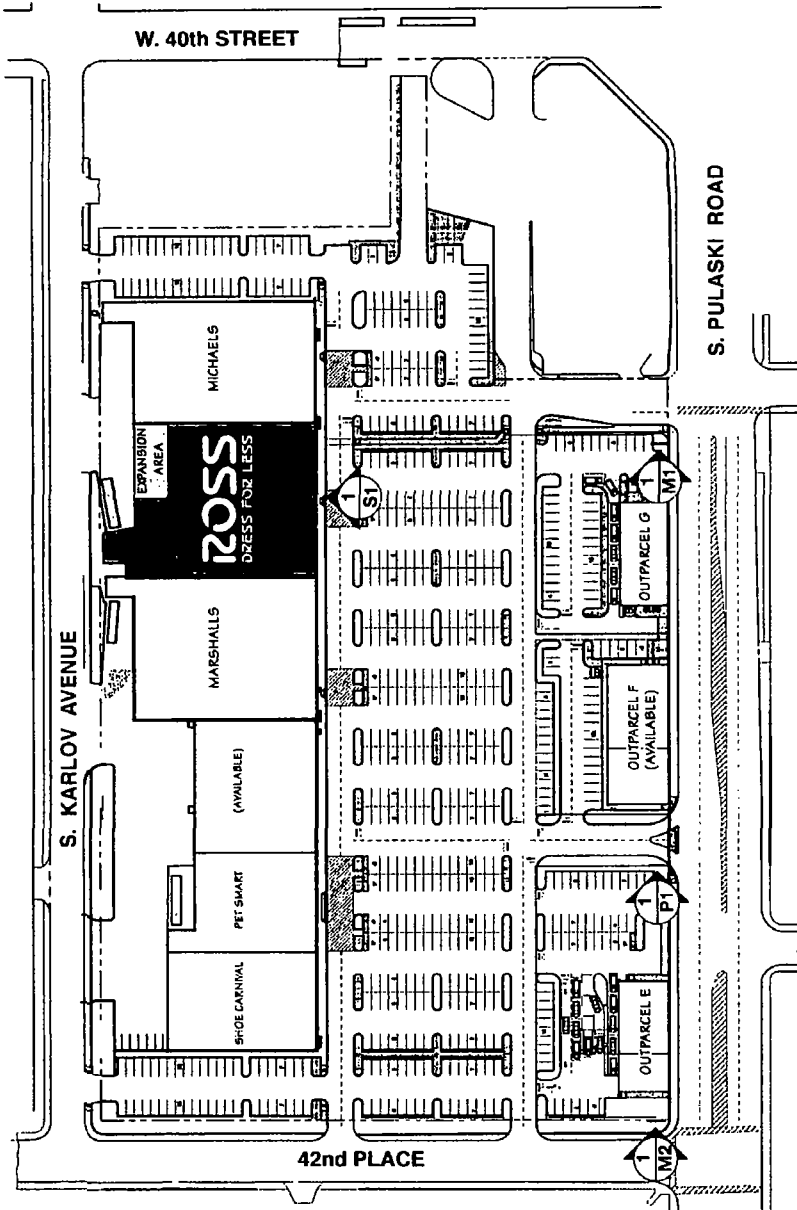

SITE PLAN

NOT TO SCALE



BUSINESS LICENSE #2320943

#1551 ARCHER HEIGHTS
 Pulaski Promenade
 NWC 42nd. Place & Pulaski Rd.
 Chicago, IL 60632

ROSS
 DRESS FOR LESS





1027 Madison Ave
 P.O. Box 4133
 Chicago, IL 60640-0133
 (312) 456-0000
 www.billmoore.com
bill moore & associates

REV	DATE	BY	APP'D
01	08/31/11	drawn	
02	02/06/12	rev. site plan per RL	
03	02/06/12	add PJ	
04	02/06/12	submit	
05	02/06/12	submit	
SHEET
K

- (A) TYPICAL MOUNTING HOLE FOR 1/4" THRU-BOLTS WITH 1/2" THICK
NON-CORROSIVE MOUNTING BLOCK SPACER BEHIND LETTER
- (B) TYPICAL SECONDARY (LOW VOLTAGE) FEED HOLE WITH 1/2" THICK
NON-CORROSIVE MOUNTING BLOCK SPACER BEHIND LETTER
- (C) TYPICAL LED MODULE
- (D) ALUMINUM LETTER-BACK
- (E) TYPICAL POWER SUPPLY

72" ROSS	
FEED LOCATION:	BOTTOM
LEDs:	SS Light - KDL White 8000K - KDL-9000 Part# 95-KDL-2CL-RW 733 Modules: 351.8 Watts
POWER SUPPLIES:	Remote - INDOOR LOCATION Universal Lighting Technologies Sigma LED Systems Part# 12V60UNV-Q 8 - 60 Watt Power Supplies
39" DRESS FOR LESS	
FEED LOCATION:	TOP
LEDs:	SS Light - KDL White 8000K - KDL-9000 Part# 95-KDL-2CL-RW 839 Modules: 402.7 Watts
POWER SUPPLIES:	Remote - INDOOR LOCATION Universal Lighting Technologies Sigma LED Systems Part# 12V60UNV-Q 12 - 60 Watt Power Supplies
TOTALS:	1572 Modules; 754.5 Watts; 20 Power Supplies; 6.5 Amps

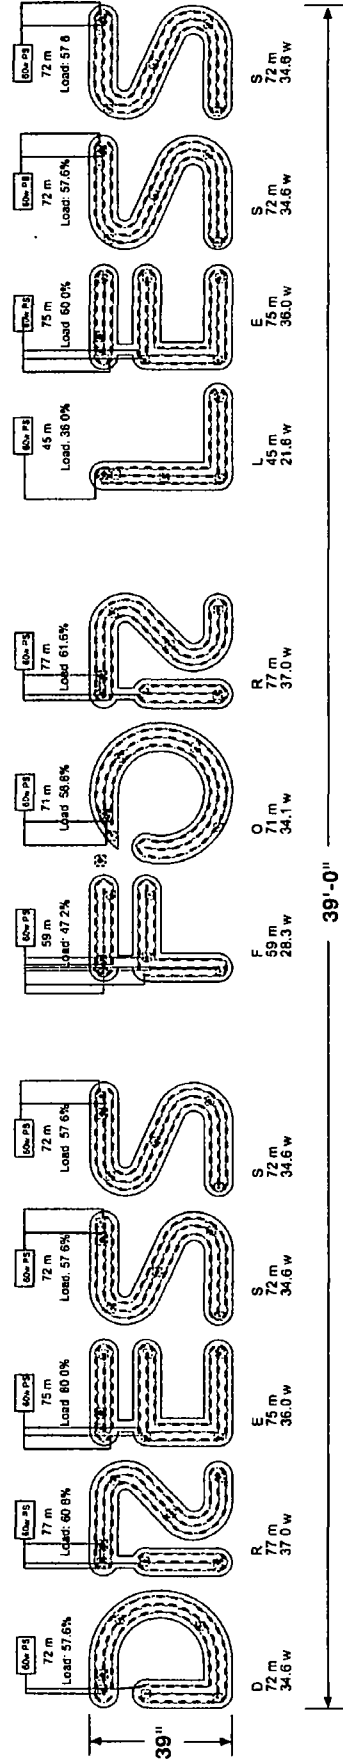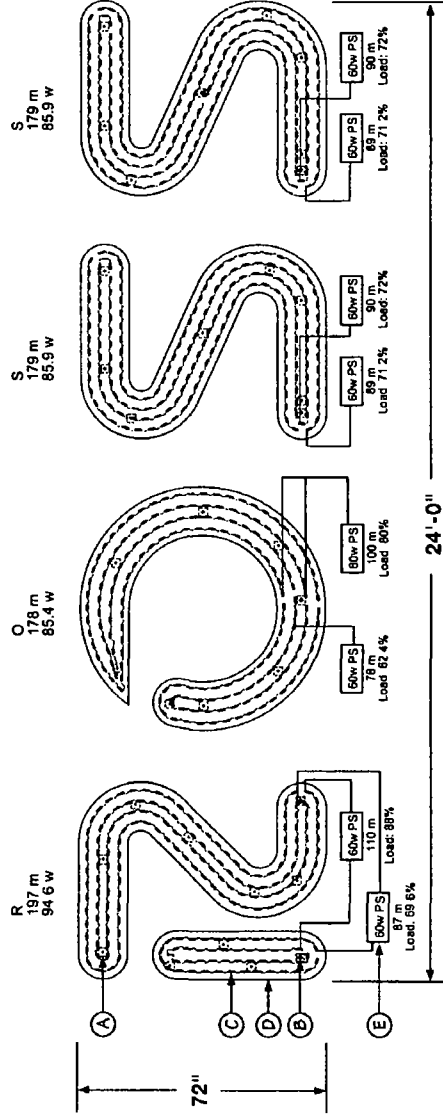

72"/39" LED & WIRING LAYOUT



N.T.S.

BUSINESS LICENSE #2320943

- NOTES:
- SEE SHEET 51 FOR SIGN LOCATION
 - SIGN MUST MEET UL 2161 AND 1999 NEC SPECIFICATIONS
 - ELECTRICAL CONTRACTOR TO SUPPLY ONE (1) 20 AMP 120 VOLT DEDICATED SIGN CIRCUIT TERMINATED IN JUNCTION BOX WITHIN FIVE FEET OF THE SIGN AND CONNECTED TO THE ENERGY MANAGEMENT SYSTEM.

bma
bill moore & associates



ROSS
DRESS FOR LESS

#1551 ARCHER HEIGHTS
Pulaski Promenade
NWC 42nd Place & Pulaski Rd.
Chicago, IL 60632

drawn 08/11/15

SHEET
W1



City of Chicago



Or2015-619

Office of the City Clerk

Document Tracking Sheet

Meeting Date:	10/14/2015
Sponsor(s):	Reilly (42)
Type:	Order
Title:	Issuance of permits for sign(s)/signboard(s) at 111 W Illinois St - 98 ft. above grade
Committee(s) Assignment:	Committee on Zoning, Landmarks and Building Standards

Committee on Zoning, Landmarks
and Building Standards
City Council Meeting, October 14th, 2015
Alderman Brendan Reilly, 42nd Ward
Sign Order

ORDERED, That the Commissioner of Buildings is hereby directed to
issue a sign permit to:

South Water Signs
934 Church Rd
Elmhurst, IL 60126


For the erection of a sign/signboard over 24 feet in height and/or over 100 square
feet (in area of one face) at:

Salesforce
111 W Illinois St
Chicago, IL 60654

Dimensions: length 24'0" height 16' 10"
Height above grade/roof to top of sign 98 feet
Total Square Foot Area 404 square feet
Elevation N

Such sign shall comply with all applicable provisions of TITLE 17 of the
Chicago Zoning Ordinance and all other applicable provisions of the Municipal
Code of the City of Chicago governing the construction and maintenance of
outdoor signs, signboards and structures.

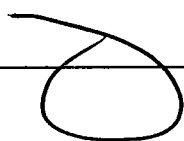

Brendan Reilly
Alderman, 42nd Ward 



City of Chicago



Or2015-620

Office of the City Clerk

Document Tracking Sheet

Meeting Date:	10/14/2015
Sponsor(s):	Reilly (42)
Type:	Order
Title:	Issuance of permits for sign(s)/signboard(s) at 111 W Illinois St - 106 ft above grade
Committee(s) Assignment:	Committee on Zoning, Landmarks and Building Standards

Committee on Zoning, Landmarks
and Building Standards
City Council Meeting, October 14th, 2015
Alderman Brendan Reilly, 42nd Ward
Sign Order

ORDERED, That the Commissioner of Buildings is hereby directed to
issue a sign permit to:


South Water Signs
934 Church Rd
Elmhurst, IL 60126

For the erection of a sign/signboard over 24 feet in height and/or over 100 square
feet (in area of one face) at:

Salesforce
111 W Illinois St
Chicago, IL 60654

Dimensions: length 24'0" height 16' 10"
Height above grade/roof to top of sign 106 feet
Total Square Foot Area 404 square feet
Elevation N

Such sign shall comply with all applicable provisions of TITLE 17 of the
Chicago Zoning Ordinance and all other applicable provisions of the Municipal
Code of the City of Chicago governing the construction and maintenance of
outdoor signs, signboards and structures.

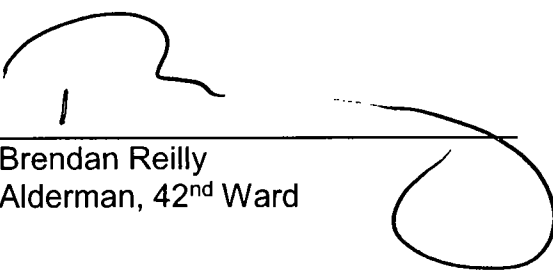

Brendan Reilly
Alderman, 42nd Ward



City of Chicago



Or2015-621

Office of the City Clerk

Document Tracking Sheet

Meeting Date:	10/14/2015
Sponsor(s):	Reilly (42)
Type:	Order
Title:	Issuance of permits for sign(s)/signboard(s) at 259 E Erie St - Signs 1 and 2
Committee(s) Assignment:	Committee on Zoning, Landmarks and Building Standards

Committee on Zoning, Landmarks and Building Standards

(signs)

ORDERED, That the Commissioner of Buildings is hereby directed to issue 2 sign permits to:

All Right Sign
3628 Union
Steger, IL 60475


For the erection of two (2) signs over 24 feet in height and/or over 100 square feet (in area of one face) at:

259 E Erie
Chicago, IL 60611

#1	Dimensions: length	<u>13 feet 2 inches</u>	height	<u>9 feet 4 inches</u>
	Height above grade/roof to top of sign			<u>360 feet</u>
	Total Square Foot Area			<u>122 square feet</u>
	Elevation			<u>West</u>
#1	Dimensions: length	<u>13 feet 2 inches</u>	height	<u>9 feet 4 inches</u>
	Height above grade/roof to top of sign			<u>360 feet</u>
	Total Square Foot Area			<u>122 square feet</u>
	Elevation			<u>South</u>

Such sign shall comply with all applicable provisions of TITLE 17 of the Chicago Zoning Ordinance and all other applicable provisions of the Municipal Code of the City of Chicago governing the construction and maintenance of outdoor signs, signboards and structures.


Brendan Reilly
Alderman, 42nd Ward

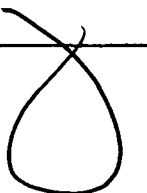



City of Chicago



R2015-790

Office of the City Clerk

Document Tracking Sheet

Meeting Date:	10/14/2015
Sponsor(s):	Cappleman (46)
Type:	Resolution
Title:	Tribute to late Dick Uyvari
Committee(s) Assignment:	

TRIBUTE TO DICK UYVARI

WHEREAS, Friends and colleagues of Dick Uyvari, a longtime Chicago resident who impacted the worldwide Lesbian, Gay, Bisexual, and Transgender (LGBT) community, particularly through bowling and his support of the quadrennial Gay Games, remember his contributions after his sudden death Sept. 2; and

WHEREAS, Dick Uyvari was a critical part of the Chicago sports scene starting in the 1970s, playing a role in the national gay bowling movement, helping host and played in the 1983 International Gay Bowling Organization (IGBO) tournament in Chicago, featuring 576 bowlers from the U.S. and Canada, held at Waveland Bowl; and

WHEREAS, Dick Uyvari participated in almost every Gay Games as a bowler, dating back to the inaugural event in 1982 in San Francisco, and also the most recent—held in Cleveland in 2014, earning medals including a gold, a bronze, and two silver medals as bowling team captain; and

WHEREAS, Dick Uyvari was president, secretary and treasurer of more than a dozen Lincoln Park Lagooners and Metropolitan Sports Associations (now known as the Chicago Metropolitan Sports Association, CMSA) bowling leagues and he served on the boards of the Lagooners, CMSA and IGBO; and

WHEREAS, Dick Uyvari's impact on the local LGBT community, particularly the sports movement included various scholarship programs for athletes, founding the Chicago Pride Invitational bowling tournament in 1988, co-founding and co-chairing Strike Against AIDS, which raised about \$500,000 for AIDS-related agencies through bowling events, and organized and ran the annual Celebrity Bowling Tournament to benefit the Chicago Gay and Lesbian Hall of Fame; and

Whereas, Dick Uyvari's complete dedication to LGBT sports brought him honors including induction into the CMSA Hall of Fame in 2007, joining the HOF committee in 2008, and receiving the IGBO Fellowship, the organization's highest honor, in 2009; and

WHEREAS, Dick Uyvari was so committed to ensuring participation in the Gay Games that he sponsored a soccer team from South Africa to attend and participate in the Gay Games in Chicago as well as sponsoring participants in Cologne, Germany in 2010, and in Cleveland in 2014; and

Whereas, Dick Uyvari's continued philanthropy over his lifetime impacted so many and will be felt for many years to come; and

WHEREAS, Dick Uyvari's passing is a loss for gay sports overall, but particularly Team Chicago; and

RECEIVED
#2
2015 OCT -9 PM 3:21
OFFICE OF THE
CLYCLE

WHEREAS, Dick Uyvari and his late partner Joe were passionate about LGBT rights in the United States and throughout the world. They showed their commitment by supporting LGBT causes, including the 2006 Gay Games. Without their generosity the Chicago Gay Games would not have been a financial success; and

WHEREAS, The Honorable James Cappelman, Alderman of the 46th Ward, has informed this body of the passing of his friend and noteworthy citizen; now therefore

BE IT RESOLVED That we, the Mayor and members of the City of Chicago City Council, gathered together on this 14th Day of October, 2015, do hereby express our sincere sorrow upon learning of the passing of Dick Uyvari and extend our deepest sympathy to his family and the many friends around the world whose lives he touched.

BE IT FURTHER RESOLVED That a suitable copy of this resolution be prepared and presented to the family of Dick Uyvari.

A handwritten signature in black ink, reading "James Cappelman". The signature is fluid and cursive, with the first name "James" written in a larger, more prominent script than the last name "Cappelman".

JAMES CAPPLEMAN
Alderman – 46th Ward